




SITE PLAN		SHEET NO. 1/3	
PLAN SHOWING THE PROPOSED CONSTRUCTION OF STILT FLOOR + 5 FLOORS RESIDENTIAL BUILDING WITH 99 DWELLING UNITS (HEIGHT - 18.30M) AVALING PREMIUM FSI AT PLOT NO. 2, AGASTHYAR STREET, SATHIYAMURTHY STREET, PERIYAR STREET, SALIGRAMMAM, CHENNAI COMPRISED IN OLD S.NO. 49/1 PART, 49/2, T.S.NO. 62/2, OLD S.NO. 37/1A/1A1 PART, T.S.NO. 96, BLOCK NO. 21, SALIGRAMMAM VILLAGE WITHIN THE LIMITS OF GREATER CHENNAI CORPORATION.			
A) AREA STATEMENT		SQ.M.	
AREA AS PER PATTA		6774.00	
AREA AS PER DOCUMENT		6751.53	
AREA CONSIDERED FOR FSI		6751.53	
STREET ALIGNMENT ROAD WIDENING LINK ROAD		0.00	
OSR AREA		0.00	
TOTAL FSI AREA		13763.96	
FSI FACTOR		2.039	
COVERAGE AREA (PERCENTAGE %)		N/A	
A) PARKING STATEMENT			
VEHICLE	REQUIRED	PROVIDED	
LORRY	0	0	
CAR	128	133	
TWO WHEELER	15	18	
CYCLE	0	0	

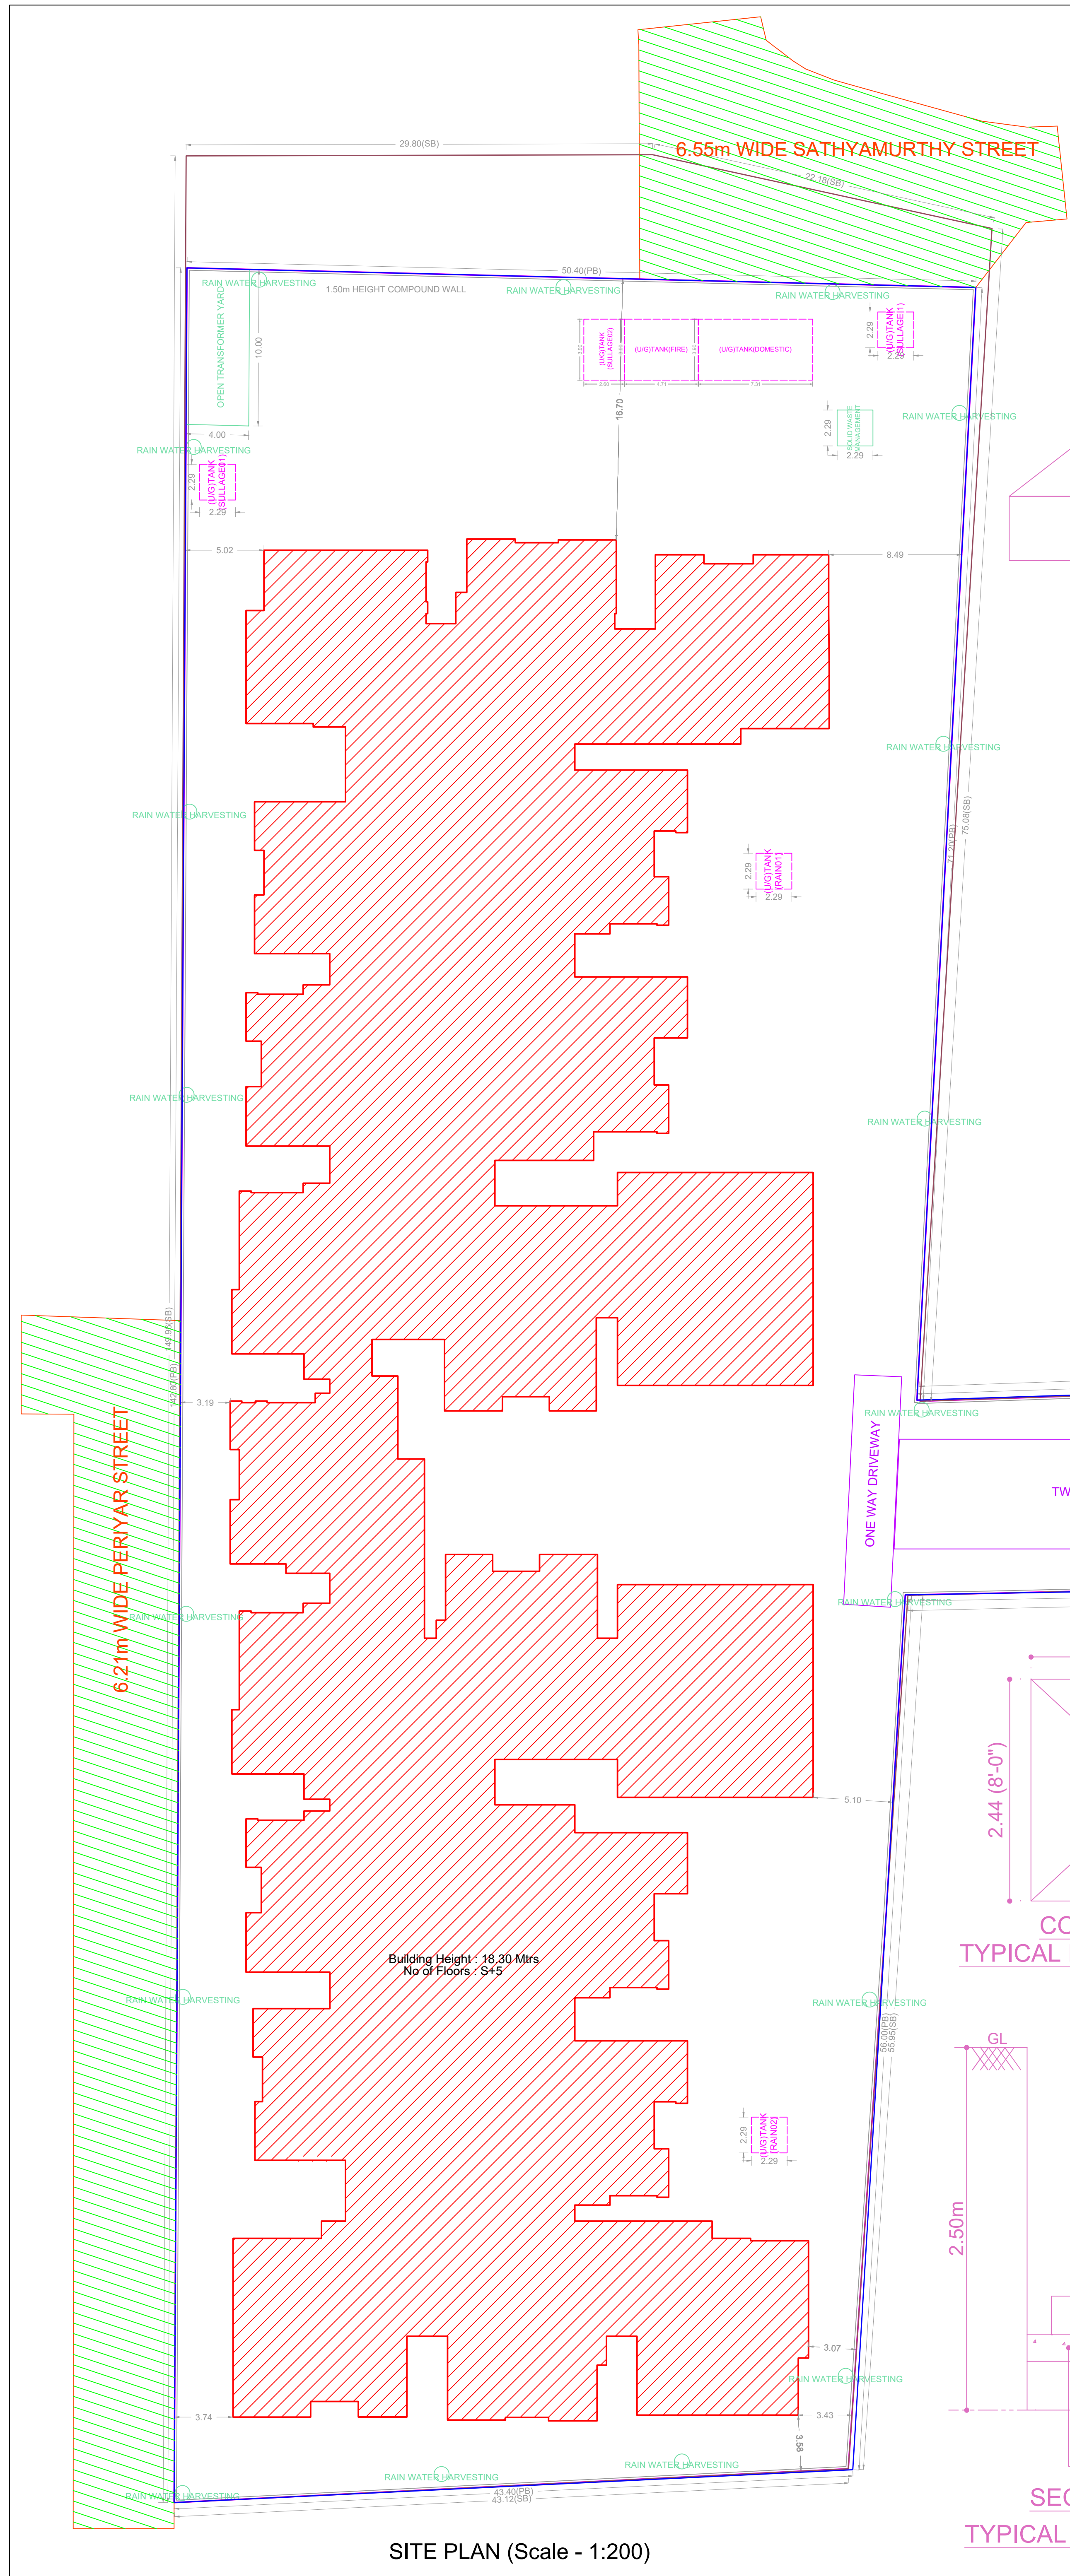


SITE PLAN (Scale - 1:200)

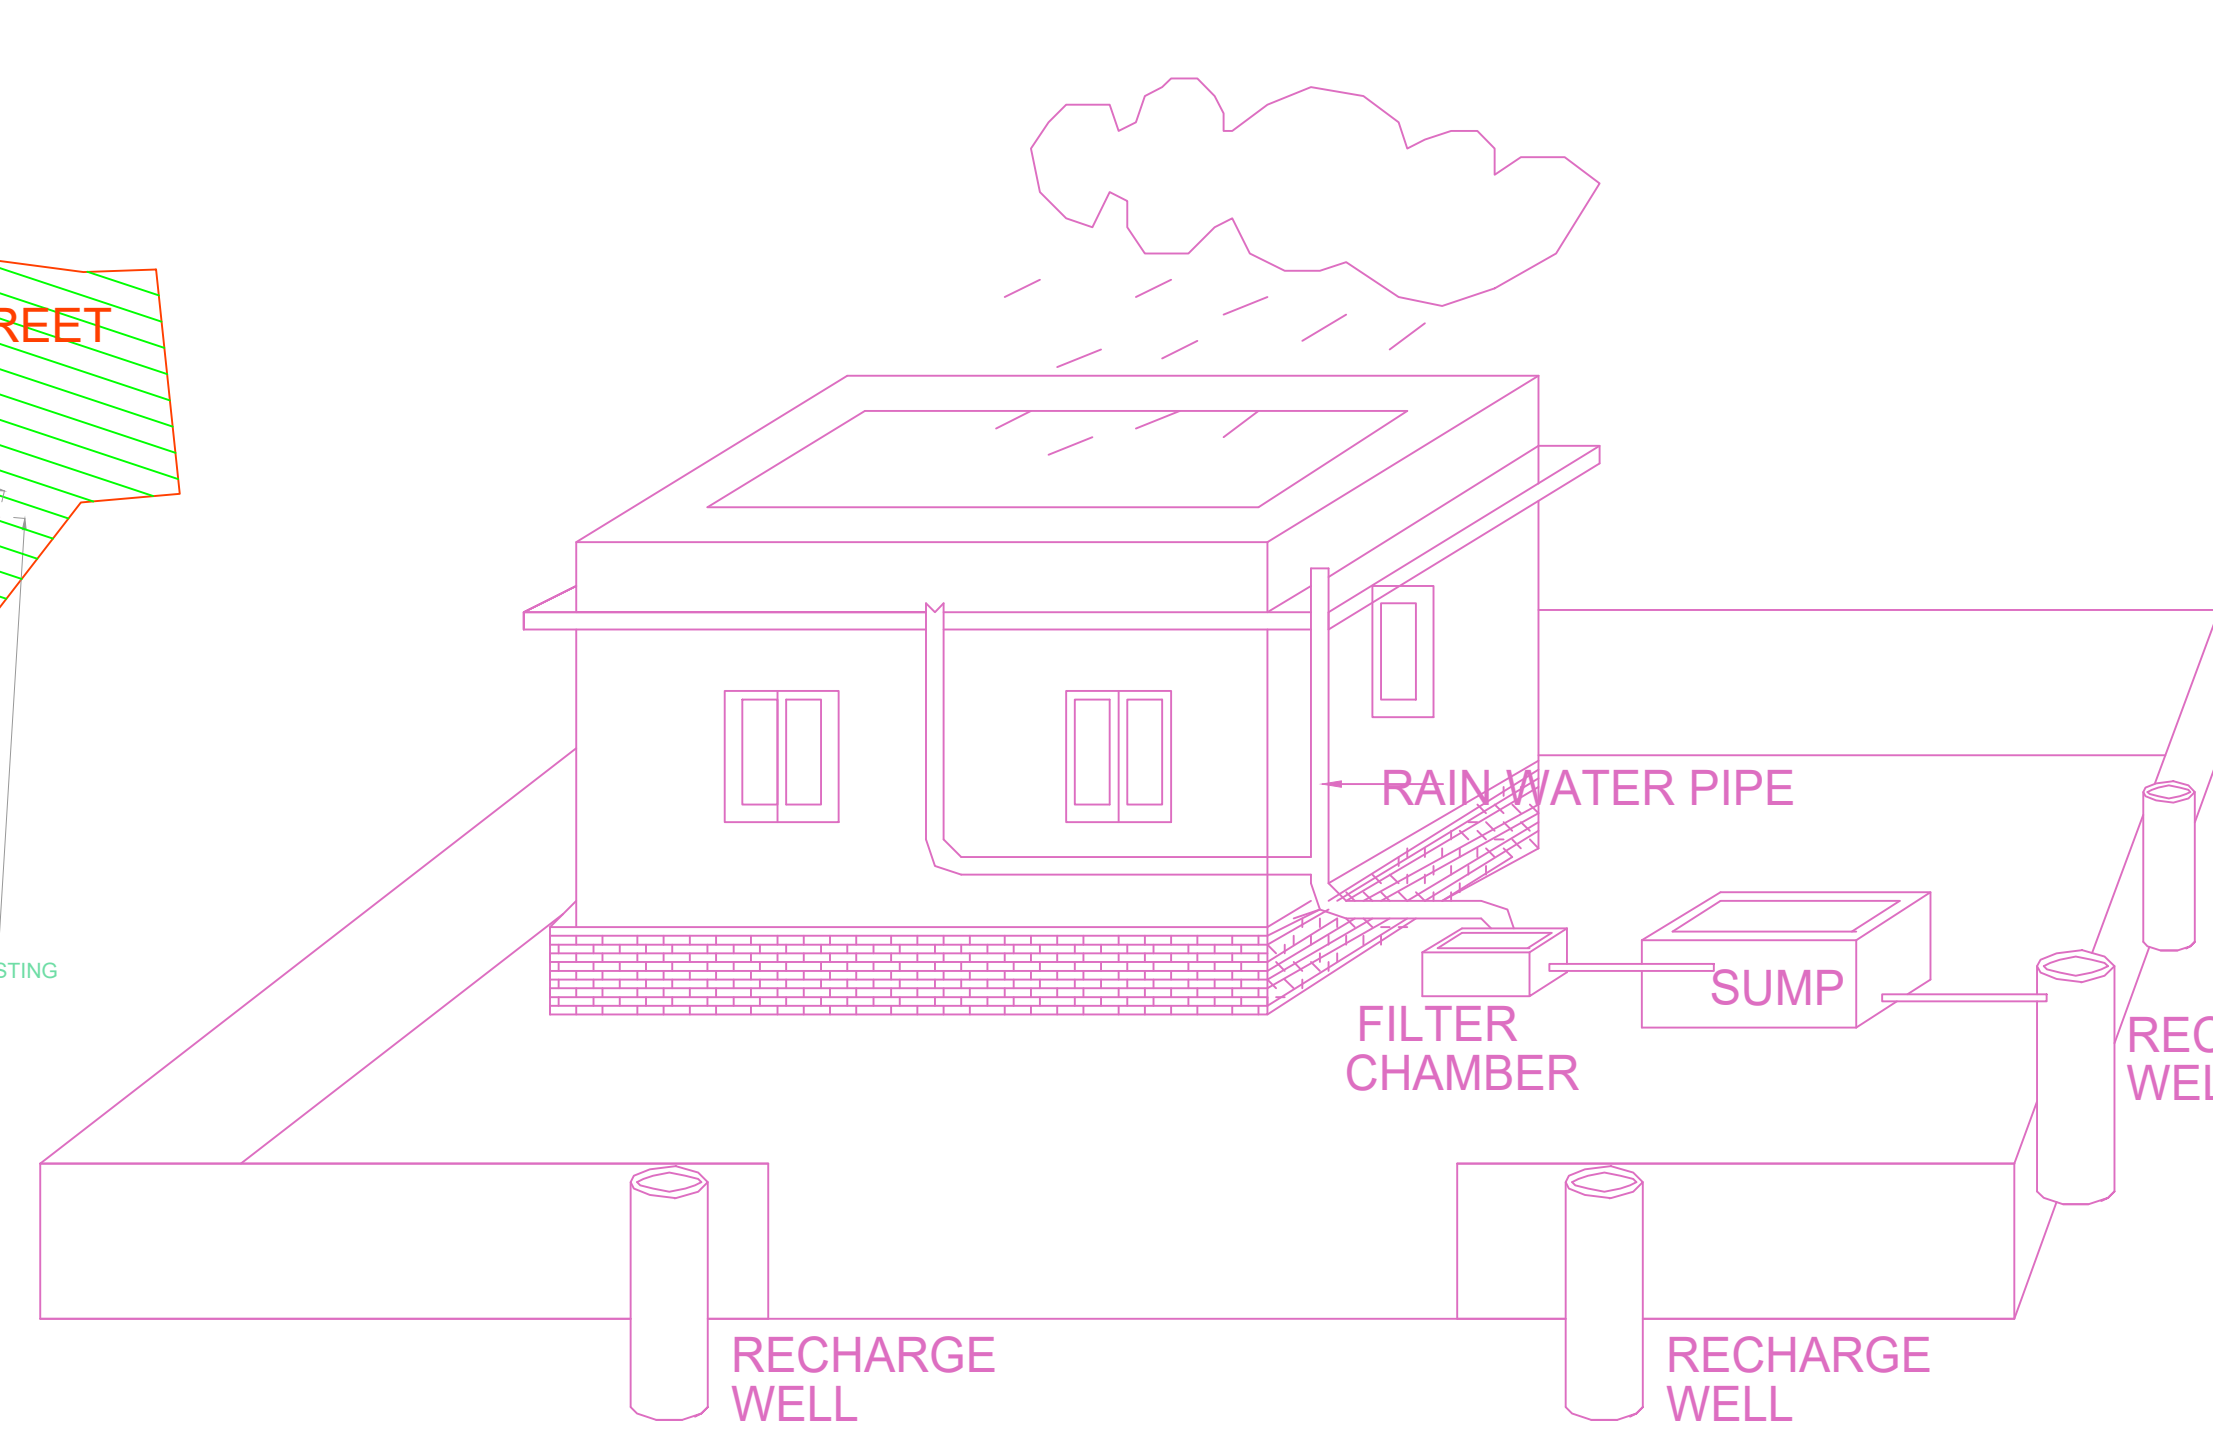


PROPOSED RAIN WATER HARVESTING SYSTEM PROVIDED AS PER CBR NORMS DRAWING NO 3A NOT TO SCALE

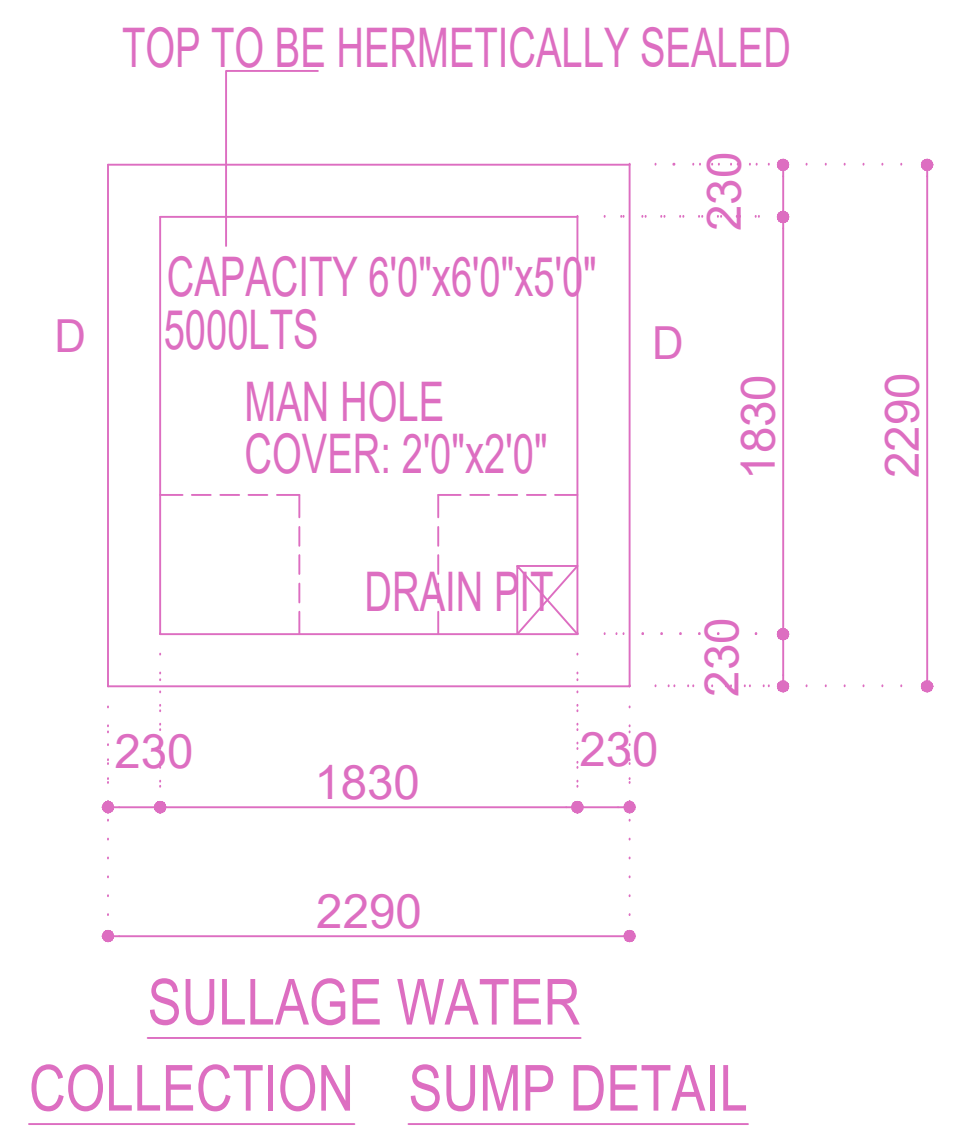


SULLAGE WATER COLLECTION SUMP DETAIL

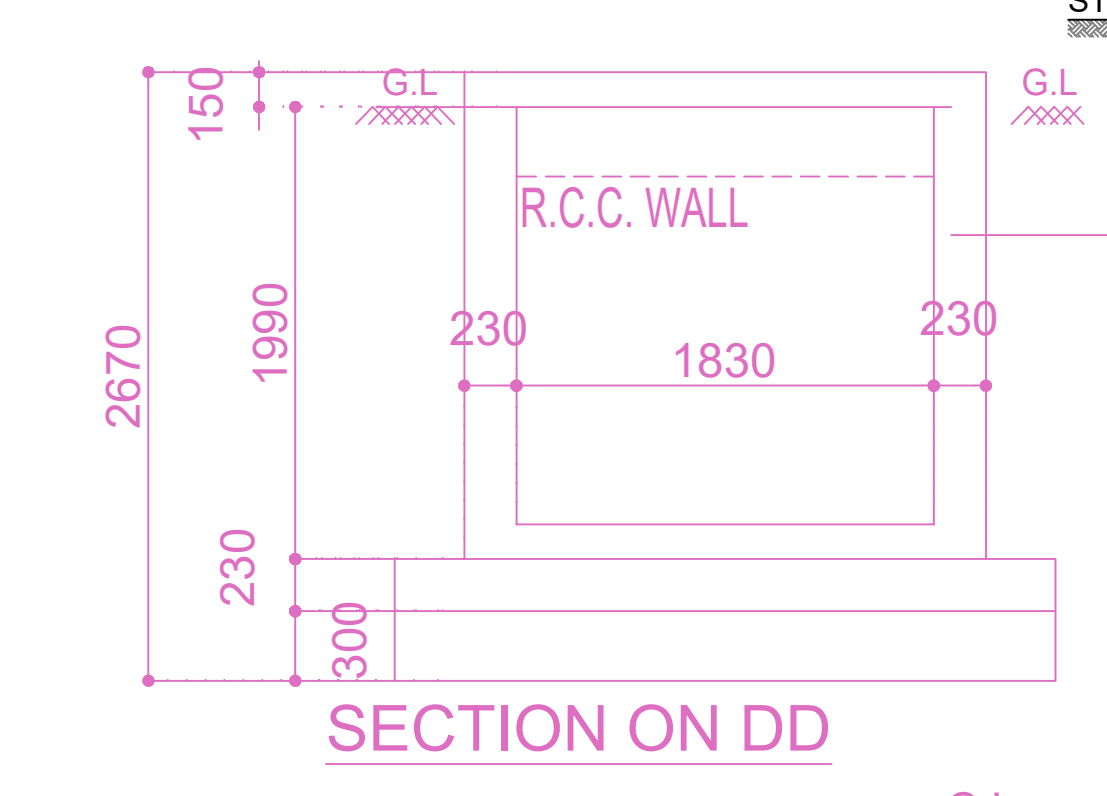


SECTION ON DD

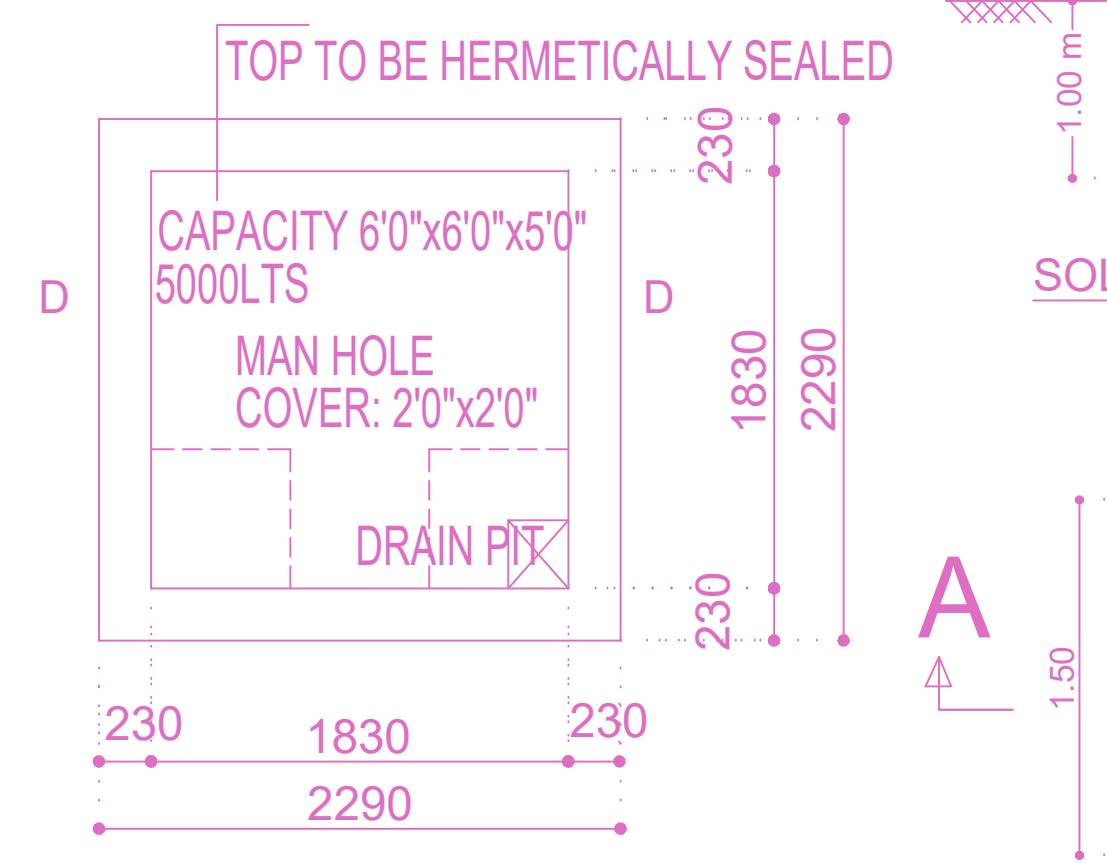


SOLID WASTE STORAGE SECTION 'A'

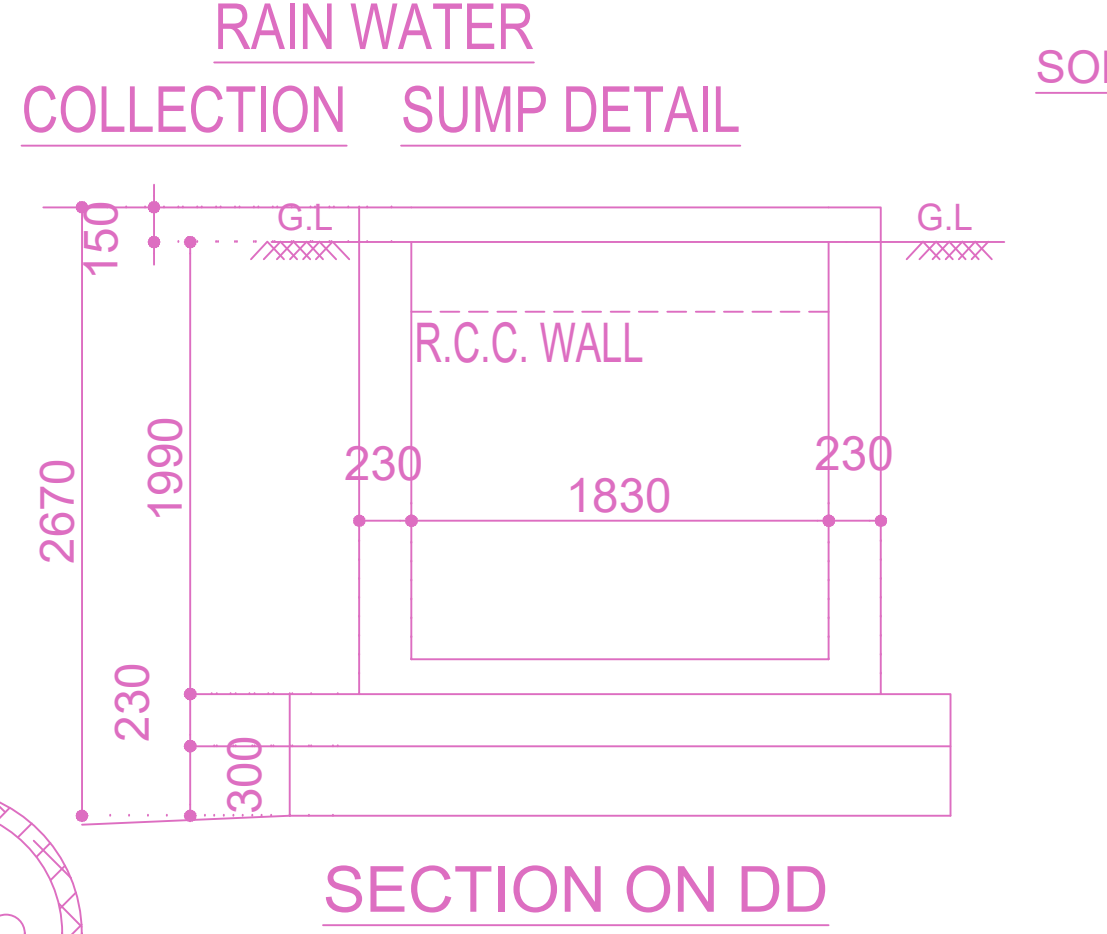


RAIN WATER COLLECTION SUMP DETAIL

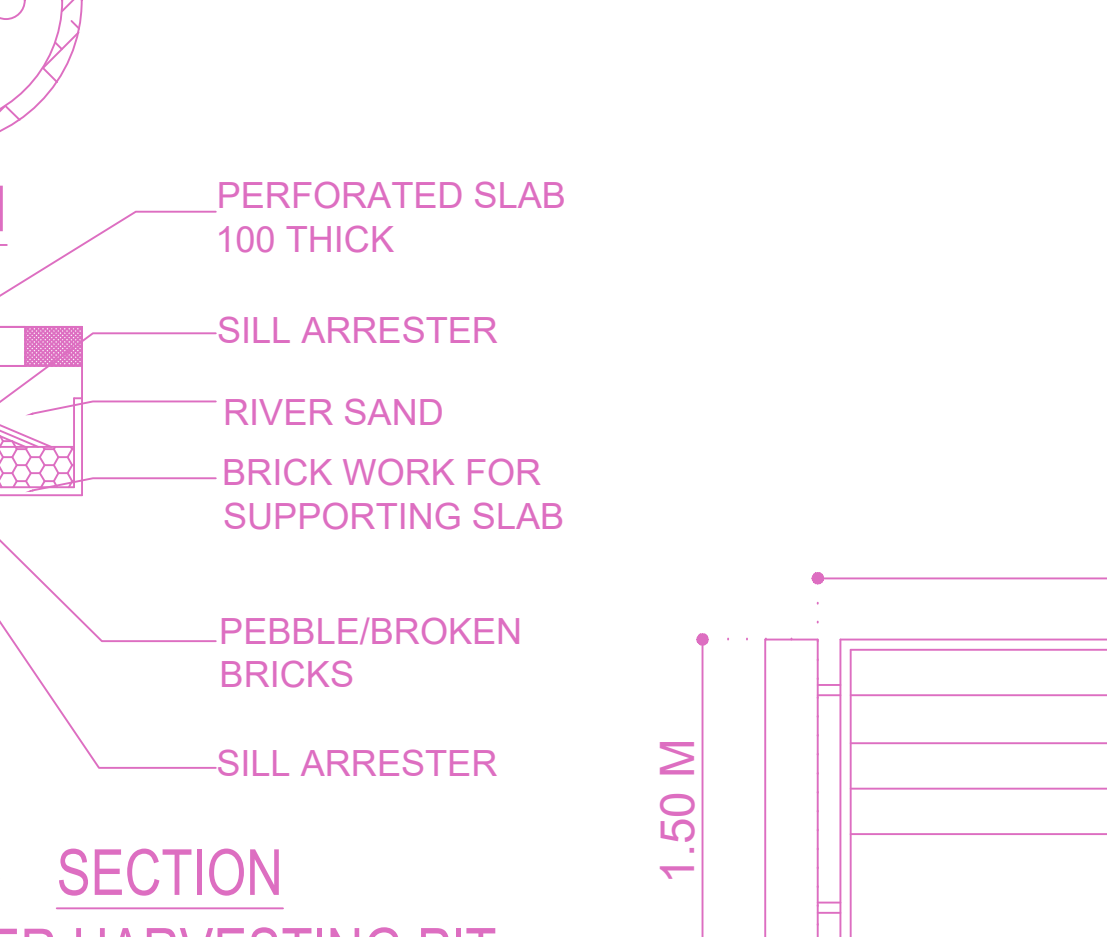

SECTION ON DD

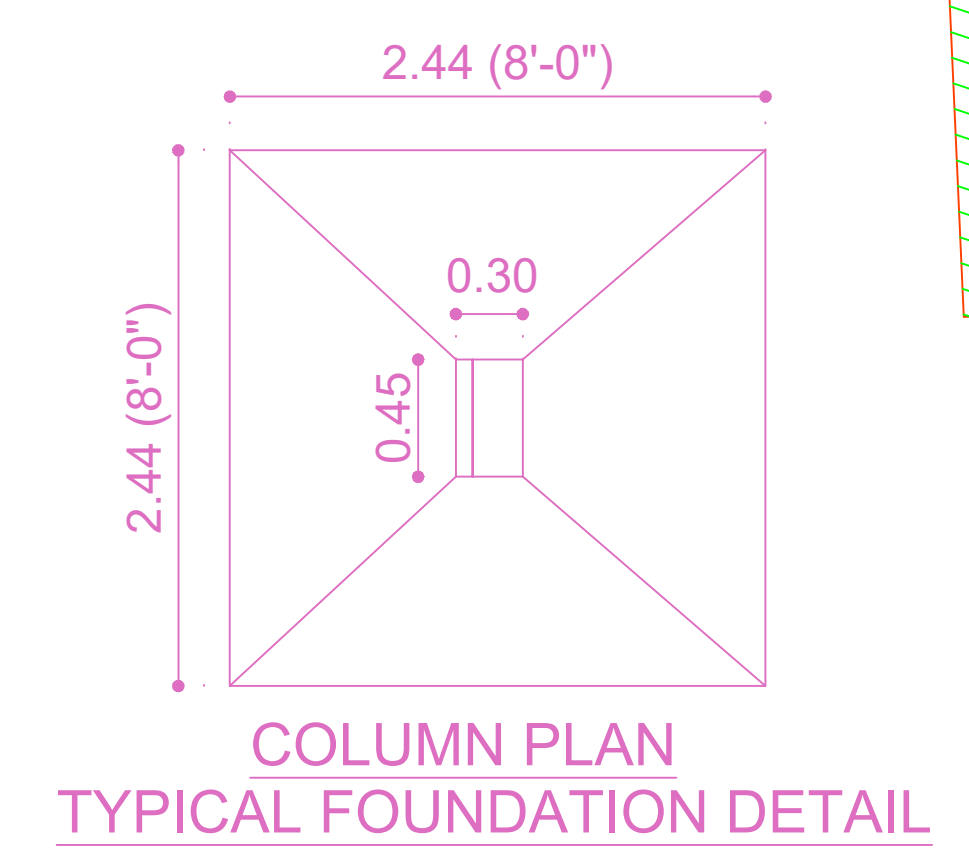

COLUMN PLAN TYPICAL FOUNDATION DETAIL

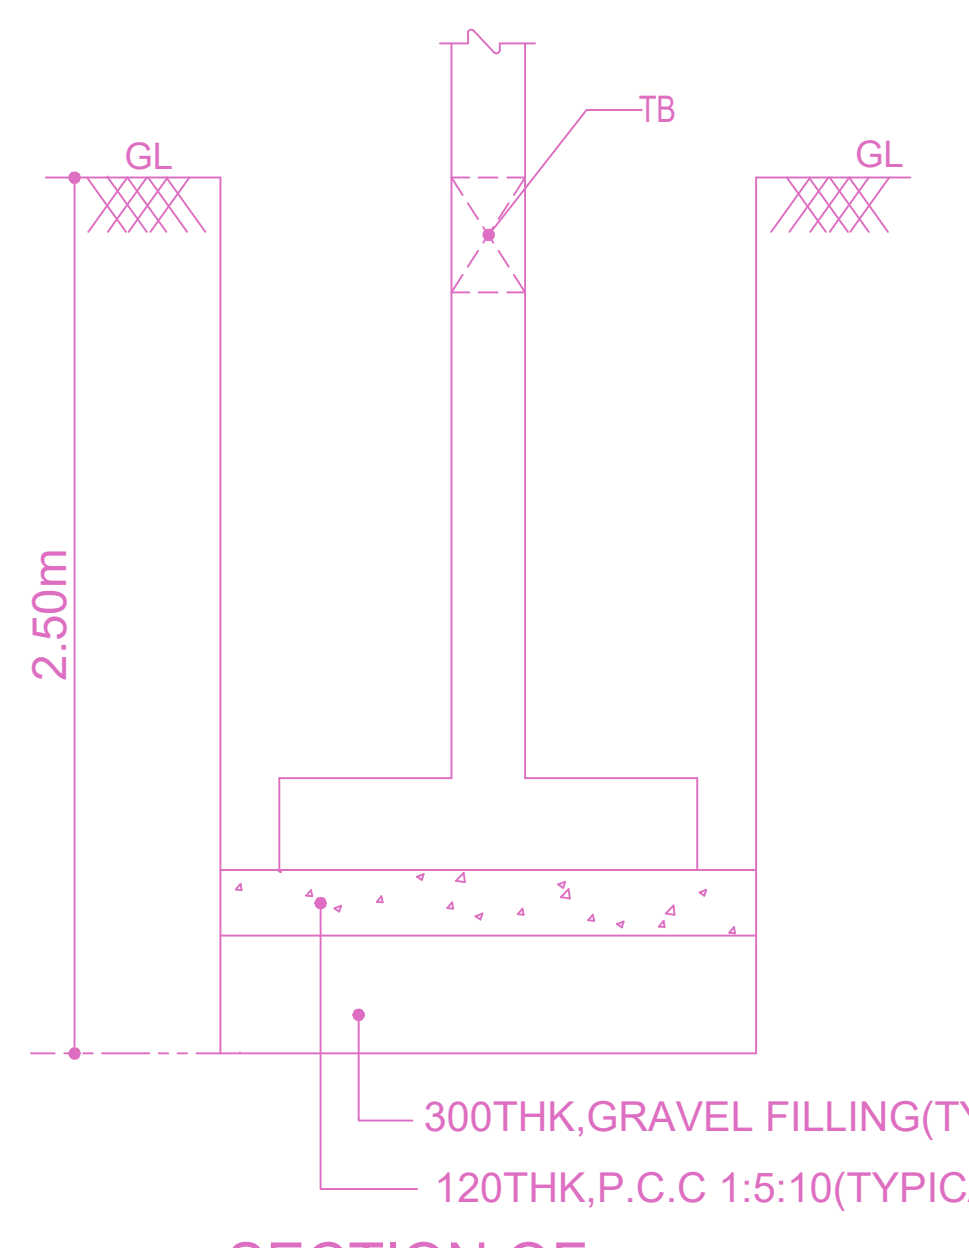

SECTION OF TYPICAL FOUNDATION




SECTION RAIN WATER HARVESTING PIT

**FLOOR WISE FSI STATEMENT: A (RESIDENTIAL)**


FLOORS	FSI AREA					DU	TOTAL FSI AREA
	COMM.	RESI.	IND.	SPEC.	0.00		
Terrace	0.00	0.00	0.00	0.00	0.00	0	0.00
FIFTH FLOOR	0.00	2759.15	0.00	0.00	0.00	19	2759.15
FOURTH FLOOR	0.00	2809.57	0.00	0.00	0.00	21	2809.57
THIRD FLOOR	0.00	2809.74	0.00	0.00	0.00	21	2809.74
SECOND FLOOR	0.00	2809.74	0.00	0.00	0.00	21	2809.74
FIRST FLOOR	96.89	2389.39	0.00	0.00	0.00	17	2486.28
STILT PARKING FLOOR	0.00	89.48	0.00	0.00	0.00	0	89.48
Total	96.89	13667.07	0.00	0.00	0.00	99	13763.96




ELEVATION

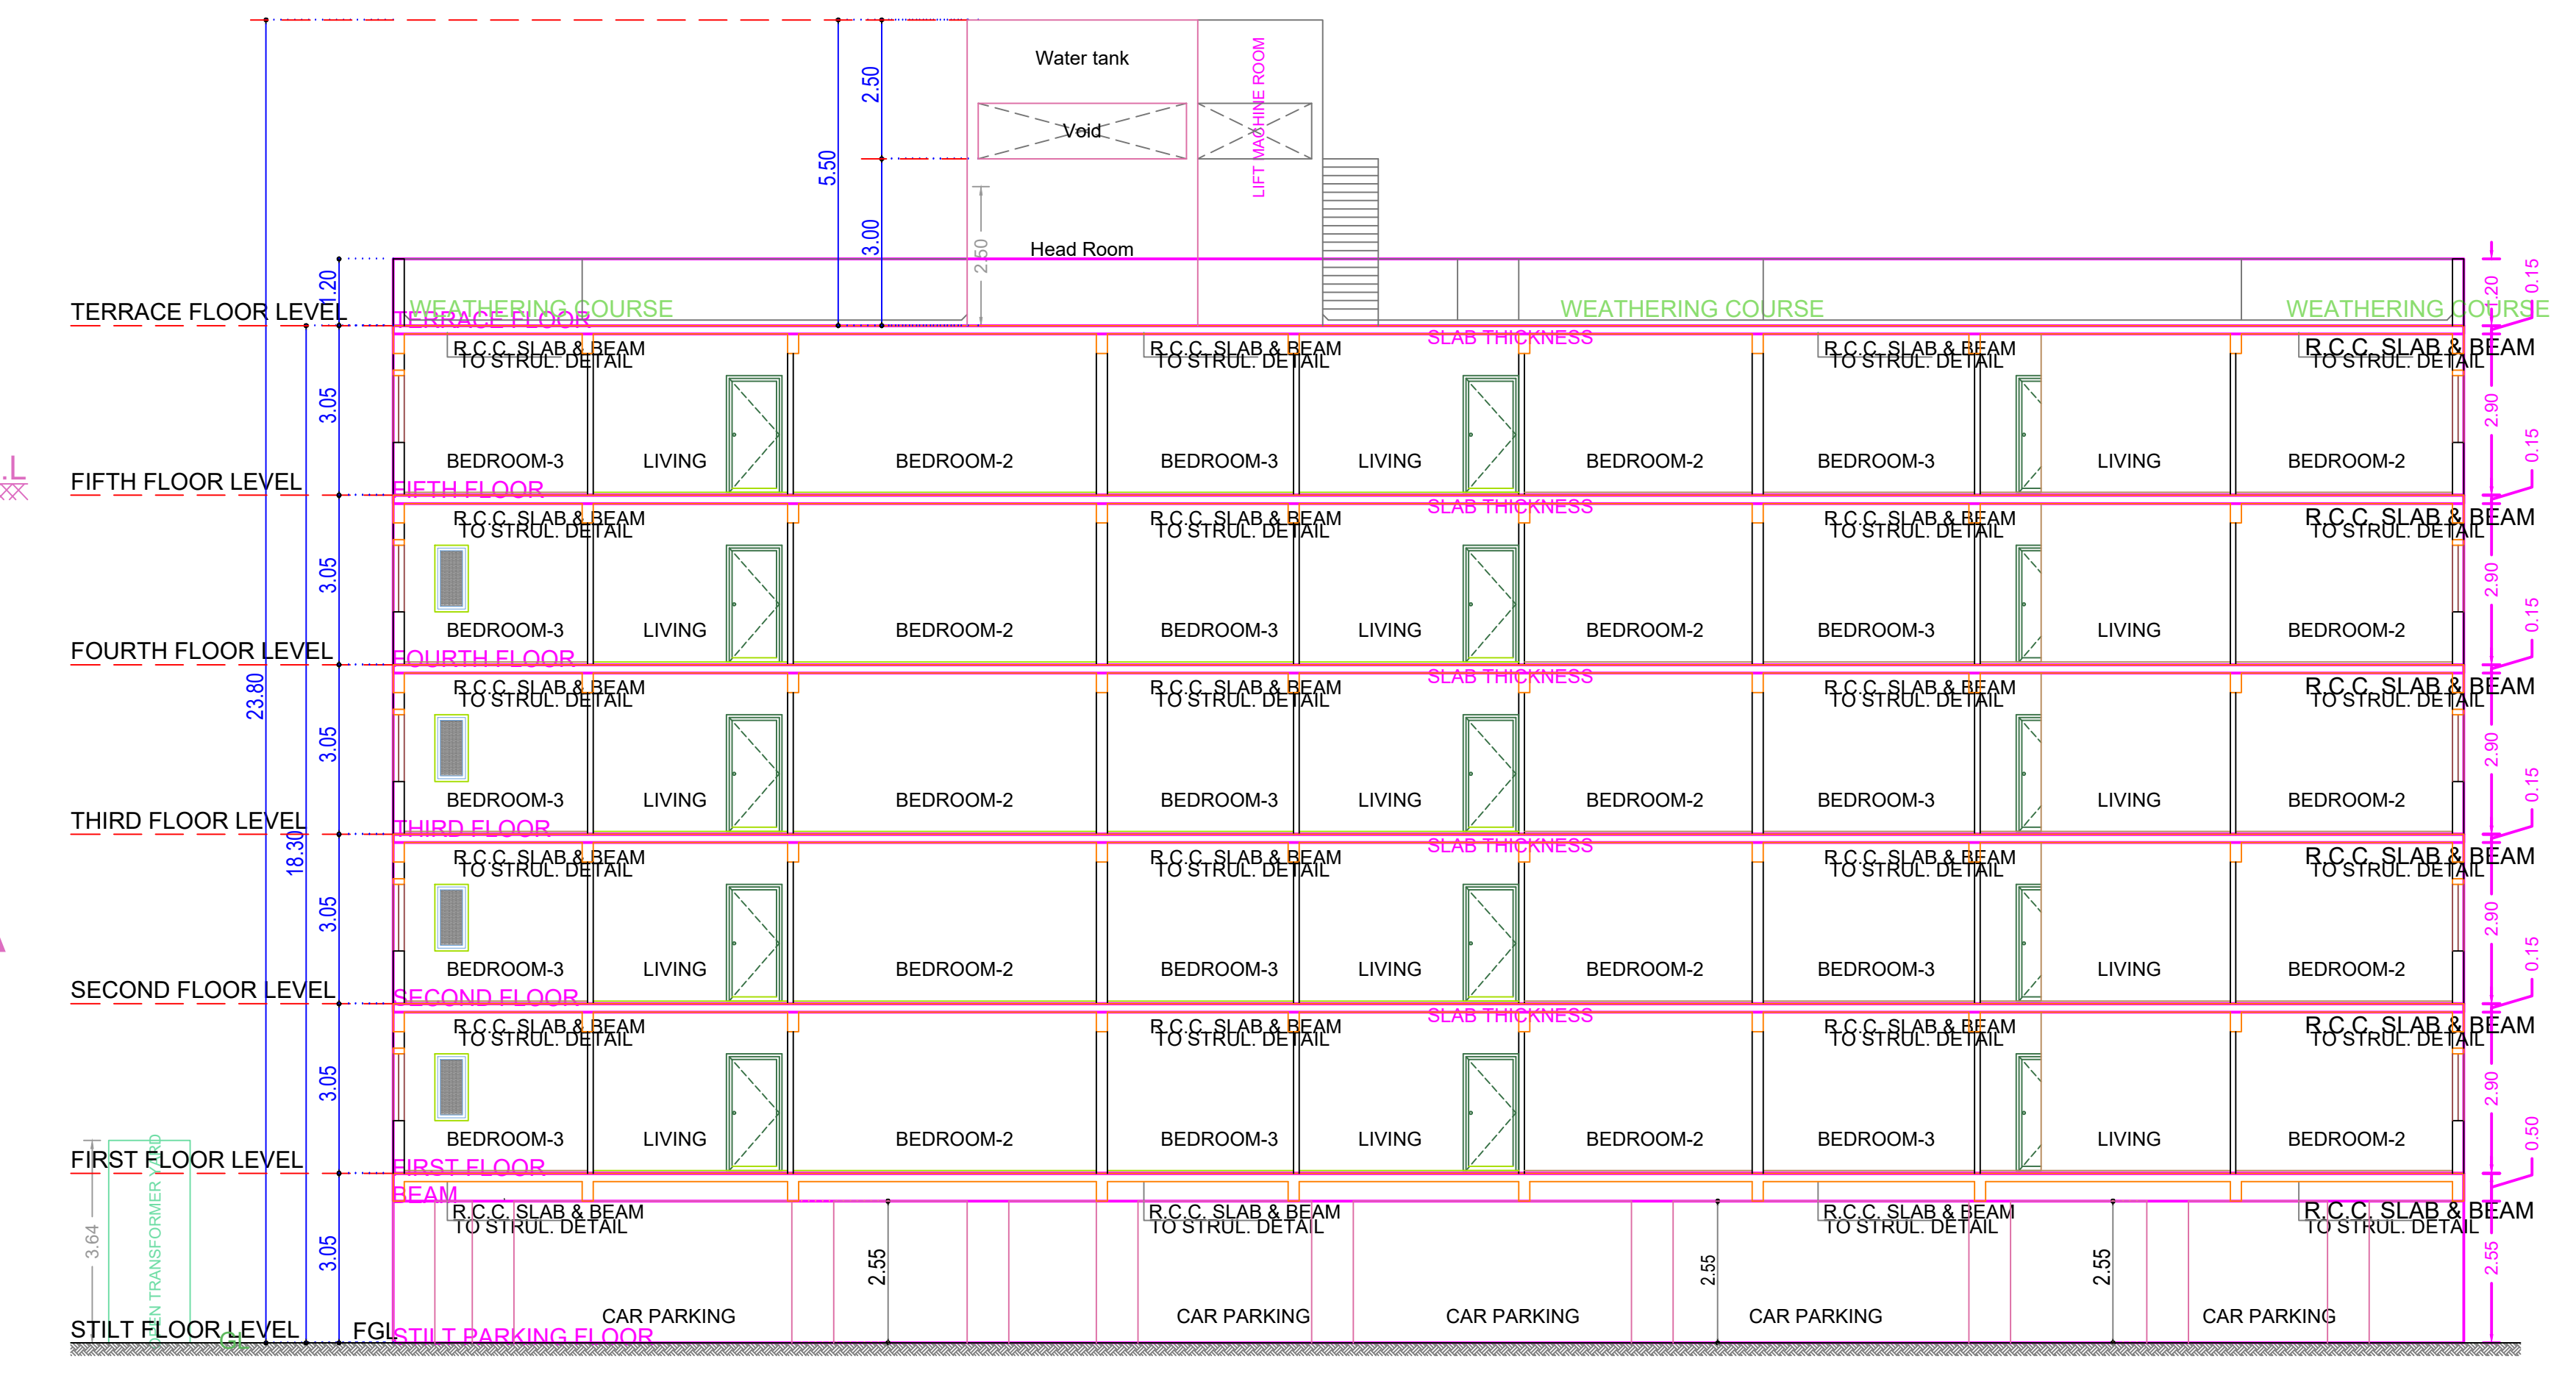

SECTION-AA

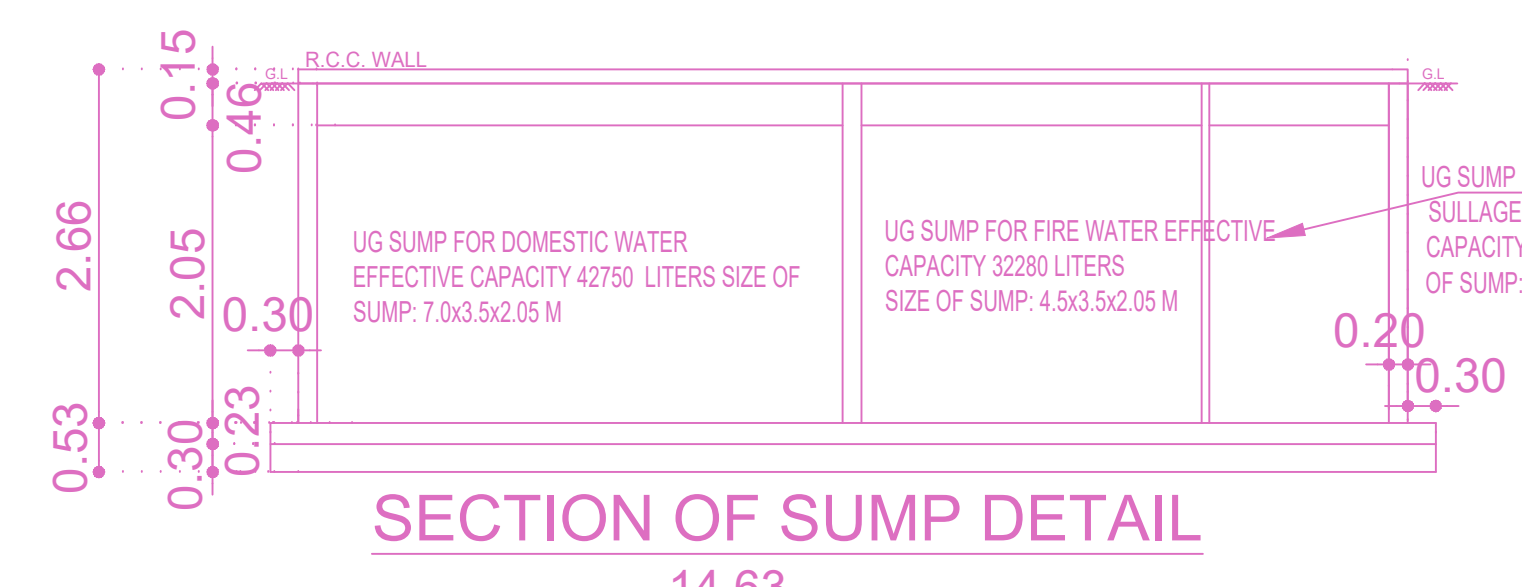


SECTION OF SUMP DETAIL

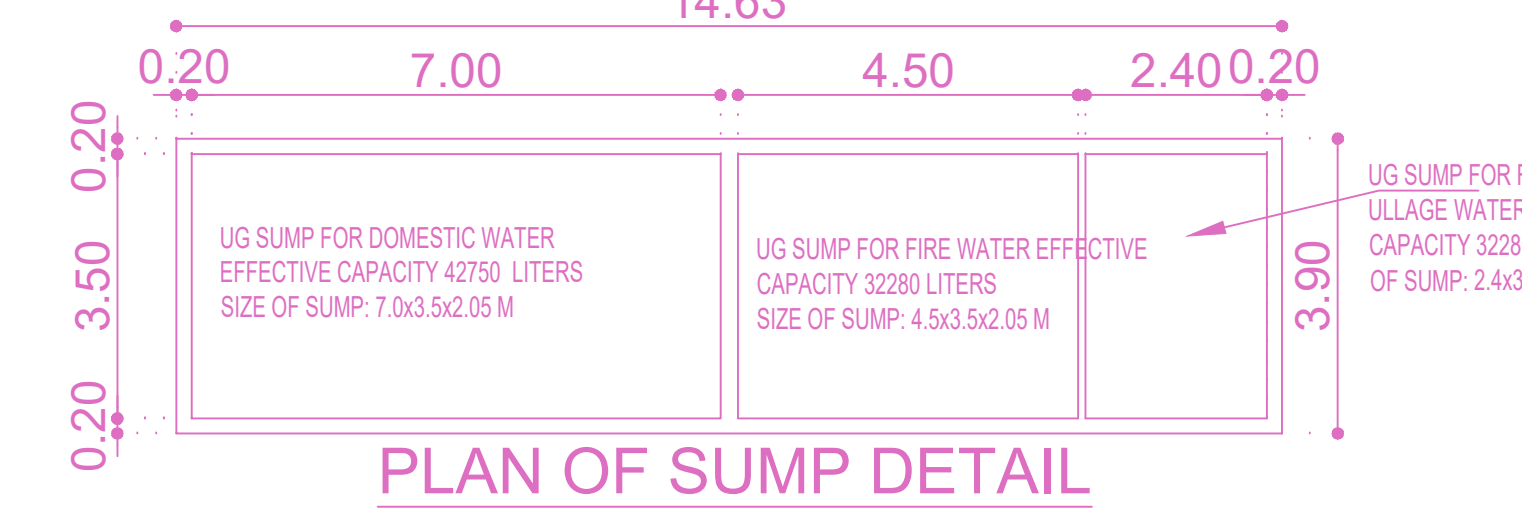


PLAN OF SUMP DETAIL




GATE DETAIL

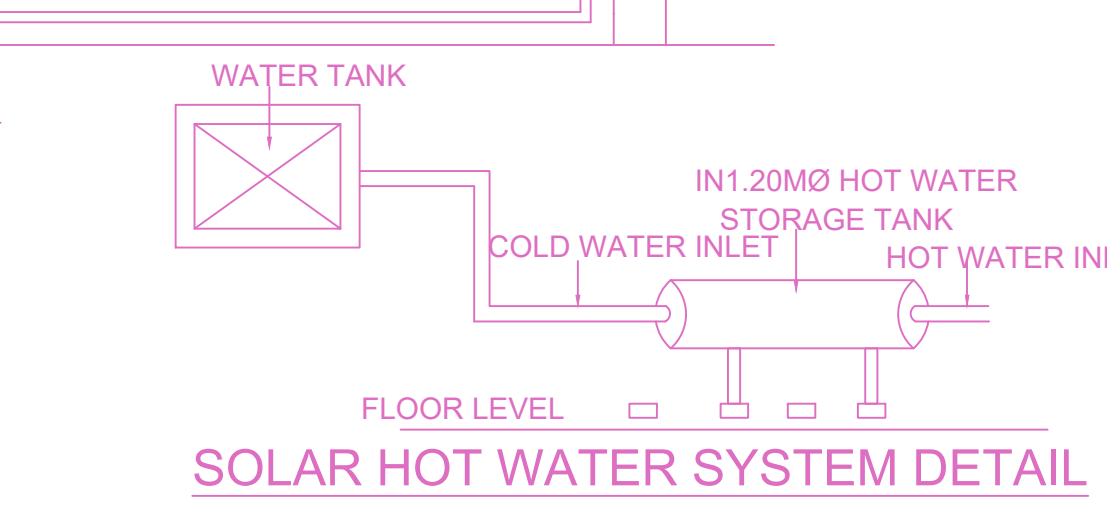

SOLAR HOT WATER SYSTEM DETAIL

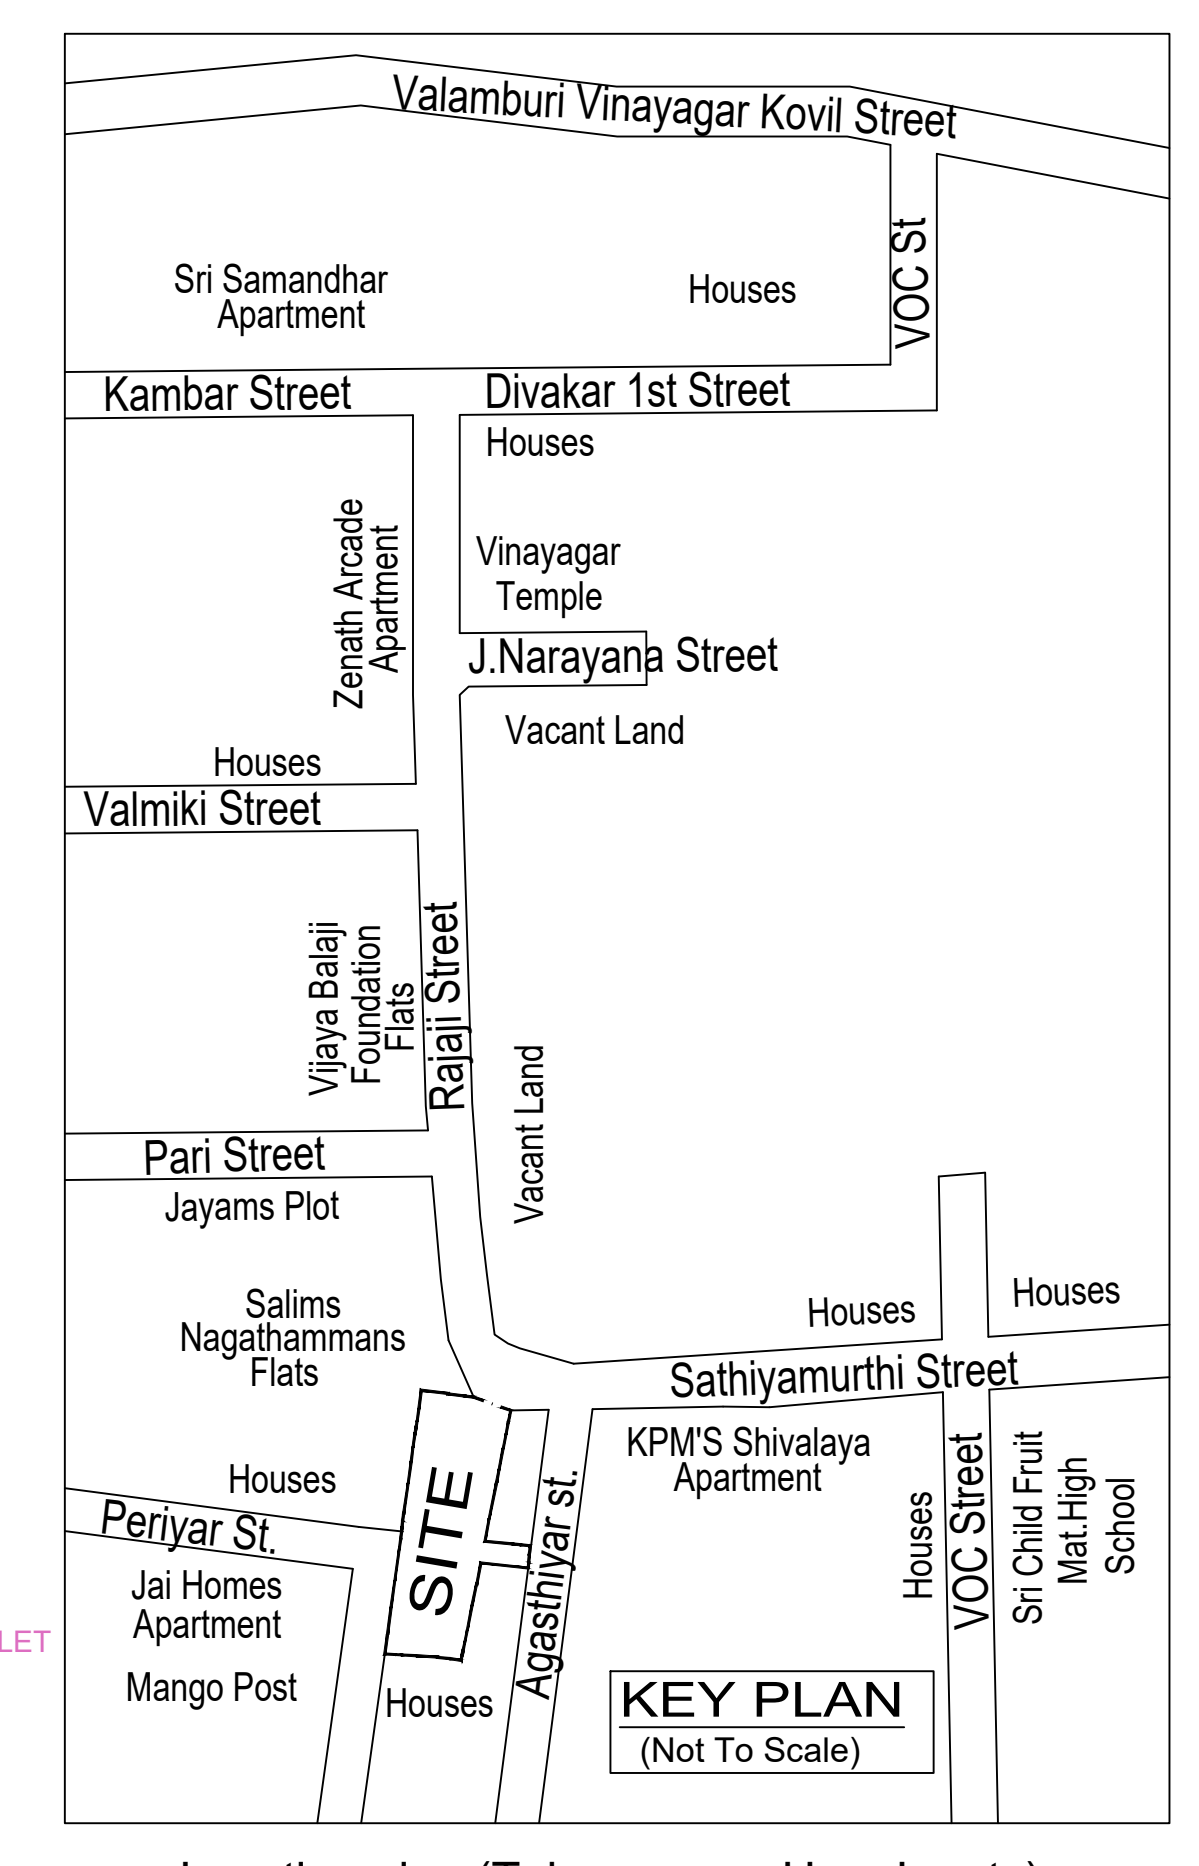

KEY PLAN (Not To Scale)

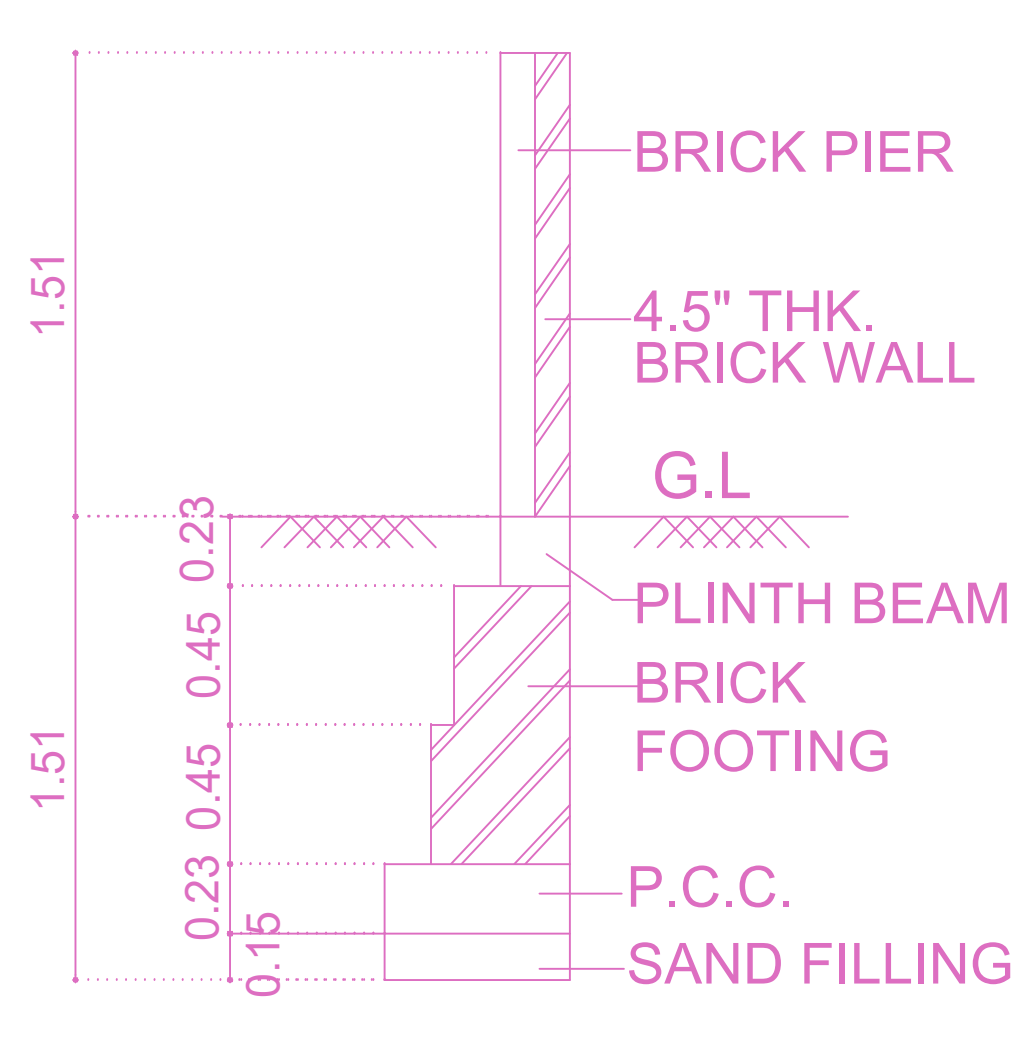

COMPOUND WALL DETAIL

**BUILDING WISE FSI STATEMENT**

BUILDING	NO OF SAME BUILDING	FSI AREA					DU	TOTAL FSI AREA
		COMM.	RESI.	IND.	SPEC.	0.00		
A-1 (RESIDE...)		96.89	13667.07	0.00	0.00	0.00	99	13763.96
Total		96.89	13667.07	0.00	0.00	0.00	99	13763.96

**APPROVAL CONDITION**

SCALE: 1:100

CHENNAI METROPOLITAN DEVELOPMENT AUTHORITY

**APPROVED**

SUBJECT TO THE CONDITIONS MENTIONED IN THIS OFFICE

KEY NO. 9688

QR CODE







