

**SITE PLAN (Scale - 1:250)**

**FLOOR WISE FSI STATEMENT: BLOCK (RES)**

FLOORS	FSI AREA					TOTAL FSI AREA
	COMM.	RESI.	IND.	INST.	DU	
BASEMENT PARKING FLOOR	0.00	0.00	0.00	0.00	0	0.00
STILT PARKING FLOOR	0.00	173.21	0.00	0.00	0	173.21
FIRST FLOOR	499.42	3117.94	0.00	0.00	33	3617.36
SECOND FLOOR	0.00	3489.40	0.00	0.00	38	3489.40
THIRD FLOOR	0.00	3489.40	0.00	0.00	38	3489.40
FOURTH FLOOR	0.00	3489.40	0.00	0.00	38	3489.40
FIFTH FLOOR	0.00	3489.40	0.00	0.00	38	3489.40
Terrace	0.00	0.00	0.00	0.00	0	0.00
<b>Total</b>	<b>499.42</b>	<b>17248.75</b>	<b>0.00</b>	<b>0.00</b>	<b>185</b>	<b>17748.17</b>

**BUILDING WISE FSI STATEMENT**

BUILDING	NO OF SAME BUILDING	FSI AREA					TOTAL FSI AREA
		COMM.	RESI.	IND.	INST.	DU	
BLOCK-1 (RES)	1	499.42	17248.75	0.00	0.00	185	17748.17
<b>Total</b>	<b>1</b>	<b>499.42</b>	<b>17248.75</b>	<b>0.00</b>	<b>0.00</b>	<b>185</b>	<b>17748.17</b>

**FLOW DIAGRAM OF STP**

NO OF UNITS	POPULATION	CONSUMPTION PER UNIT	TOTAL CONSUMPTION PER HOUR
185	750	120	1,00,000


**APPROVAL CONDITION**

SCALE: 1:100

CHENNAI METROPOLITAN DEVELOPMENT AUTHORITY


APPROVED

SUBJECT TO THE CONDITIONS MENTIONED IN THIS OFFICE

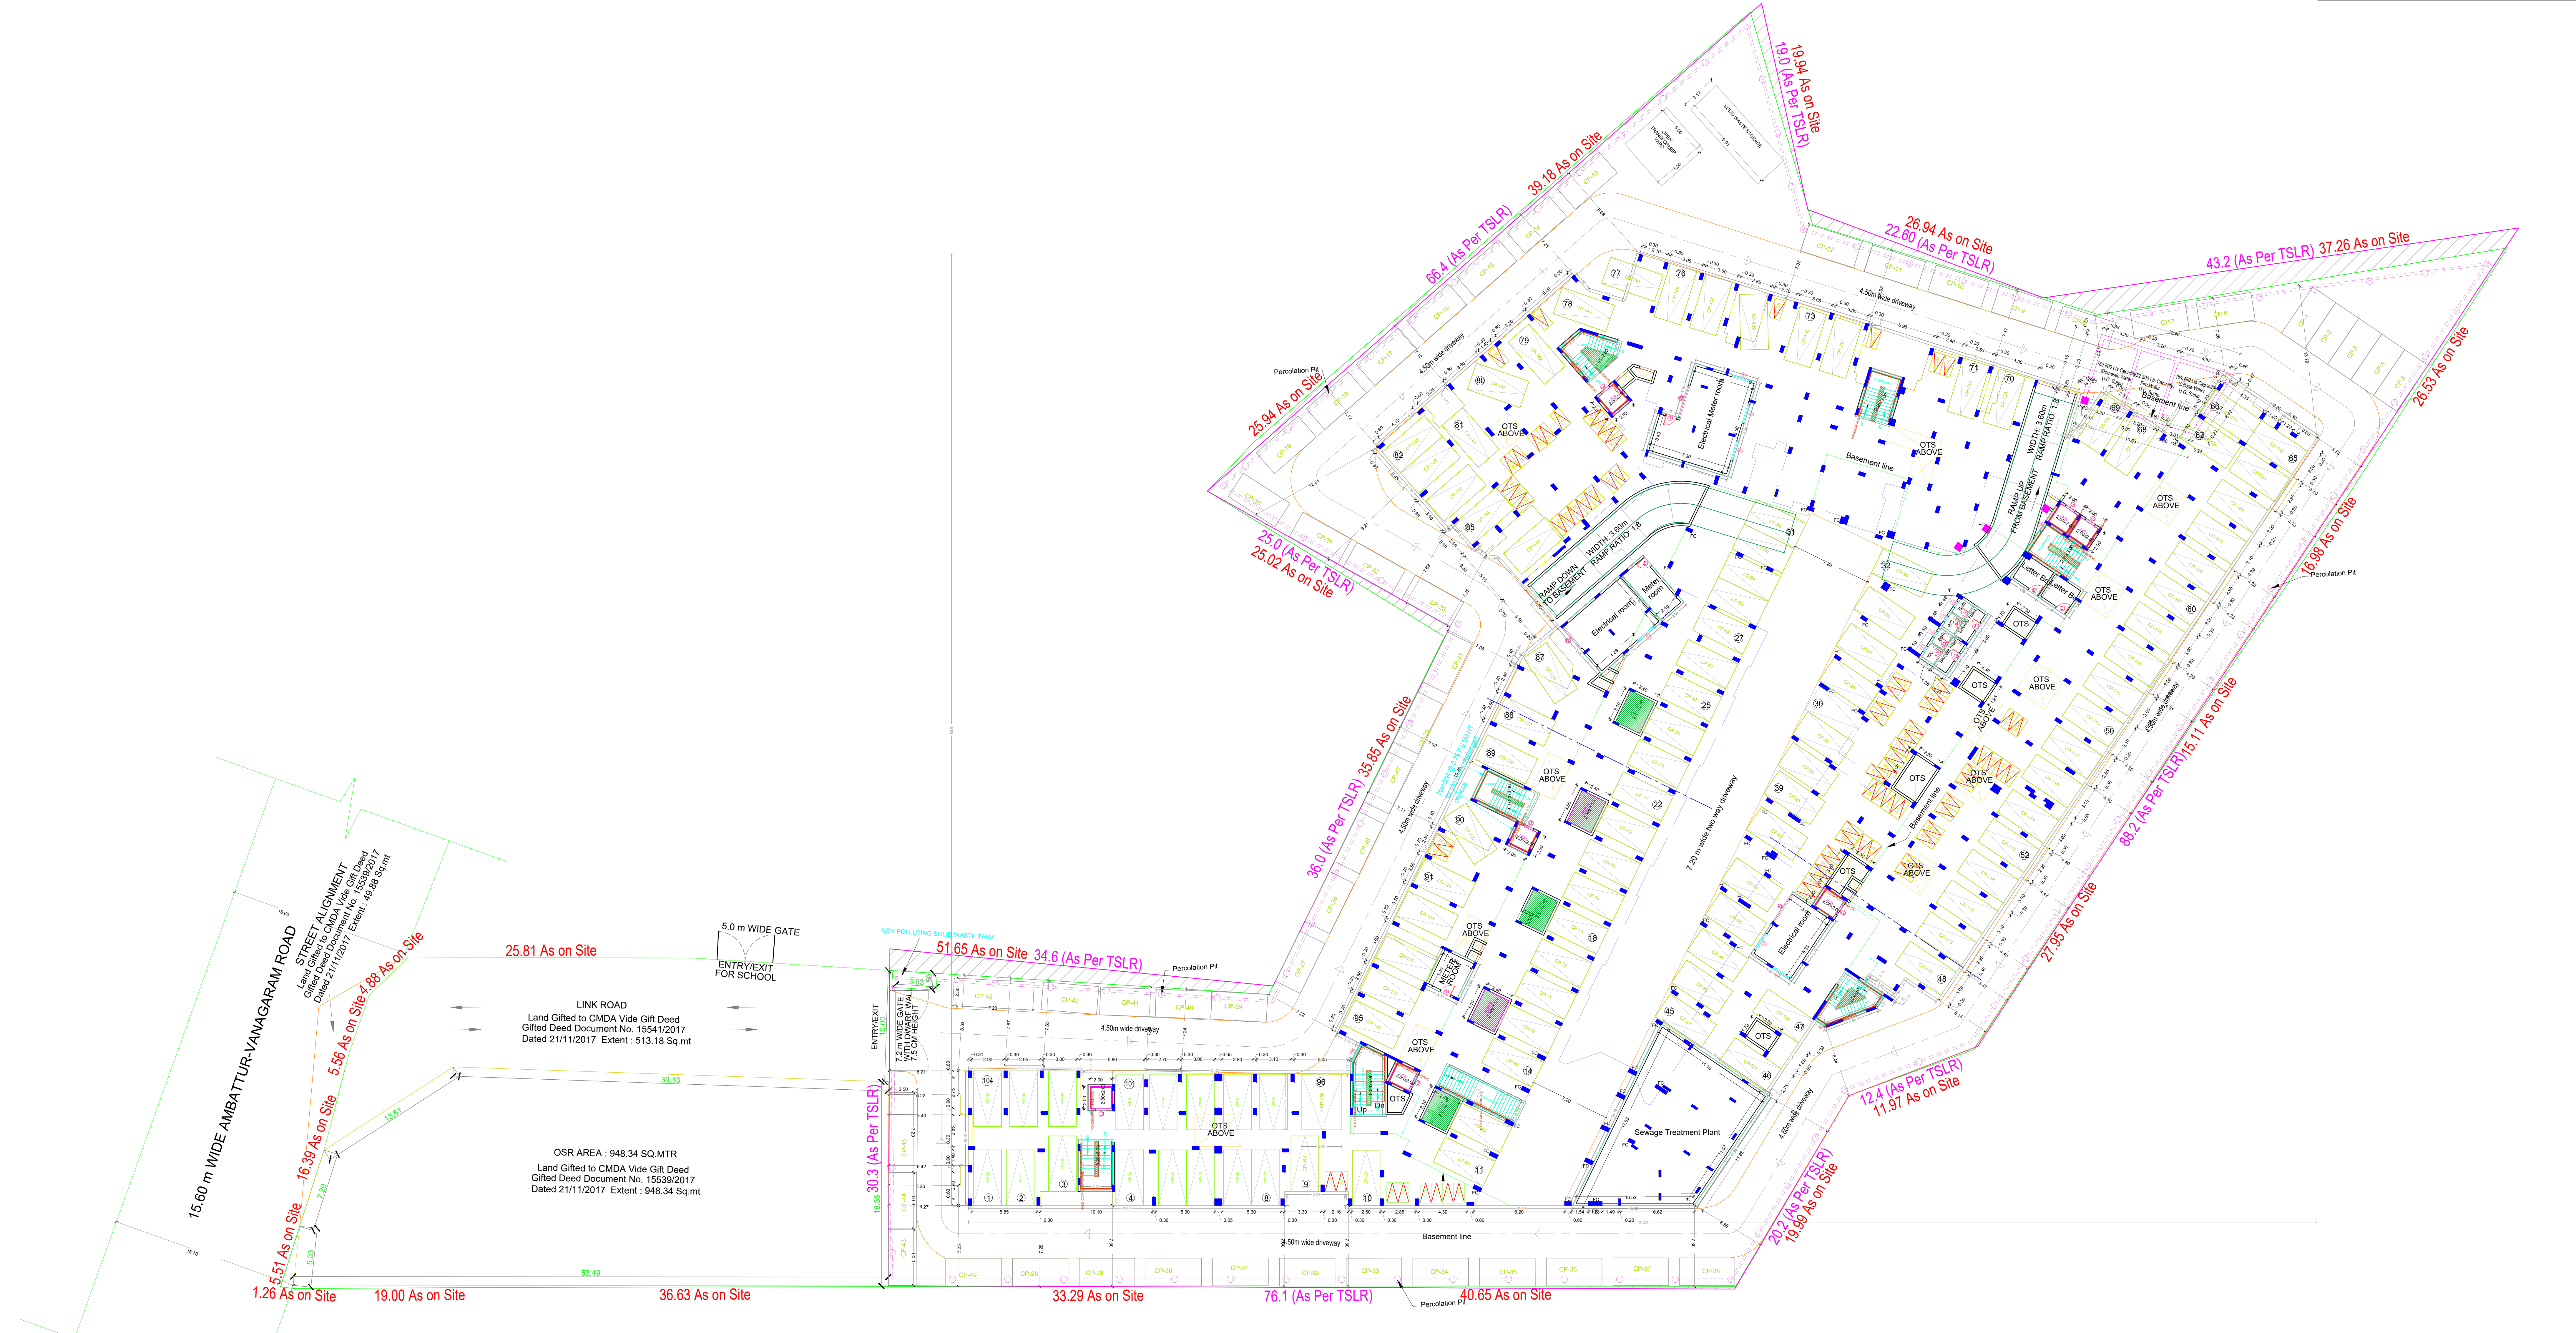


**SITE CUM STILT FLOOR PLAN**  
SCALE- 1:200


APPROVAL CONDITION	
<p>SCALE 1:100</p> <p>CHENNAI METROPOLITAN DEVELOPMENT AUTHORITY</p> <p><b>APPROVED</b></p> <p>SUBJECT TO THE CONDITIONS MENTIONED IN THIS OFFICE</p>	
<p>For (Client/Planner / Chief Planner / Member/Secretary)</p> <p>High Rise Building / Non High Rise Building</p> <p>This Approval is valid only after building Permit is issued by the concerned Local Body</p>	<p>KEY NO. 3688</p> <p>QR CODE</p>

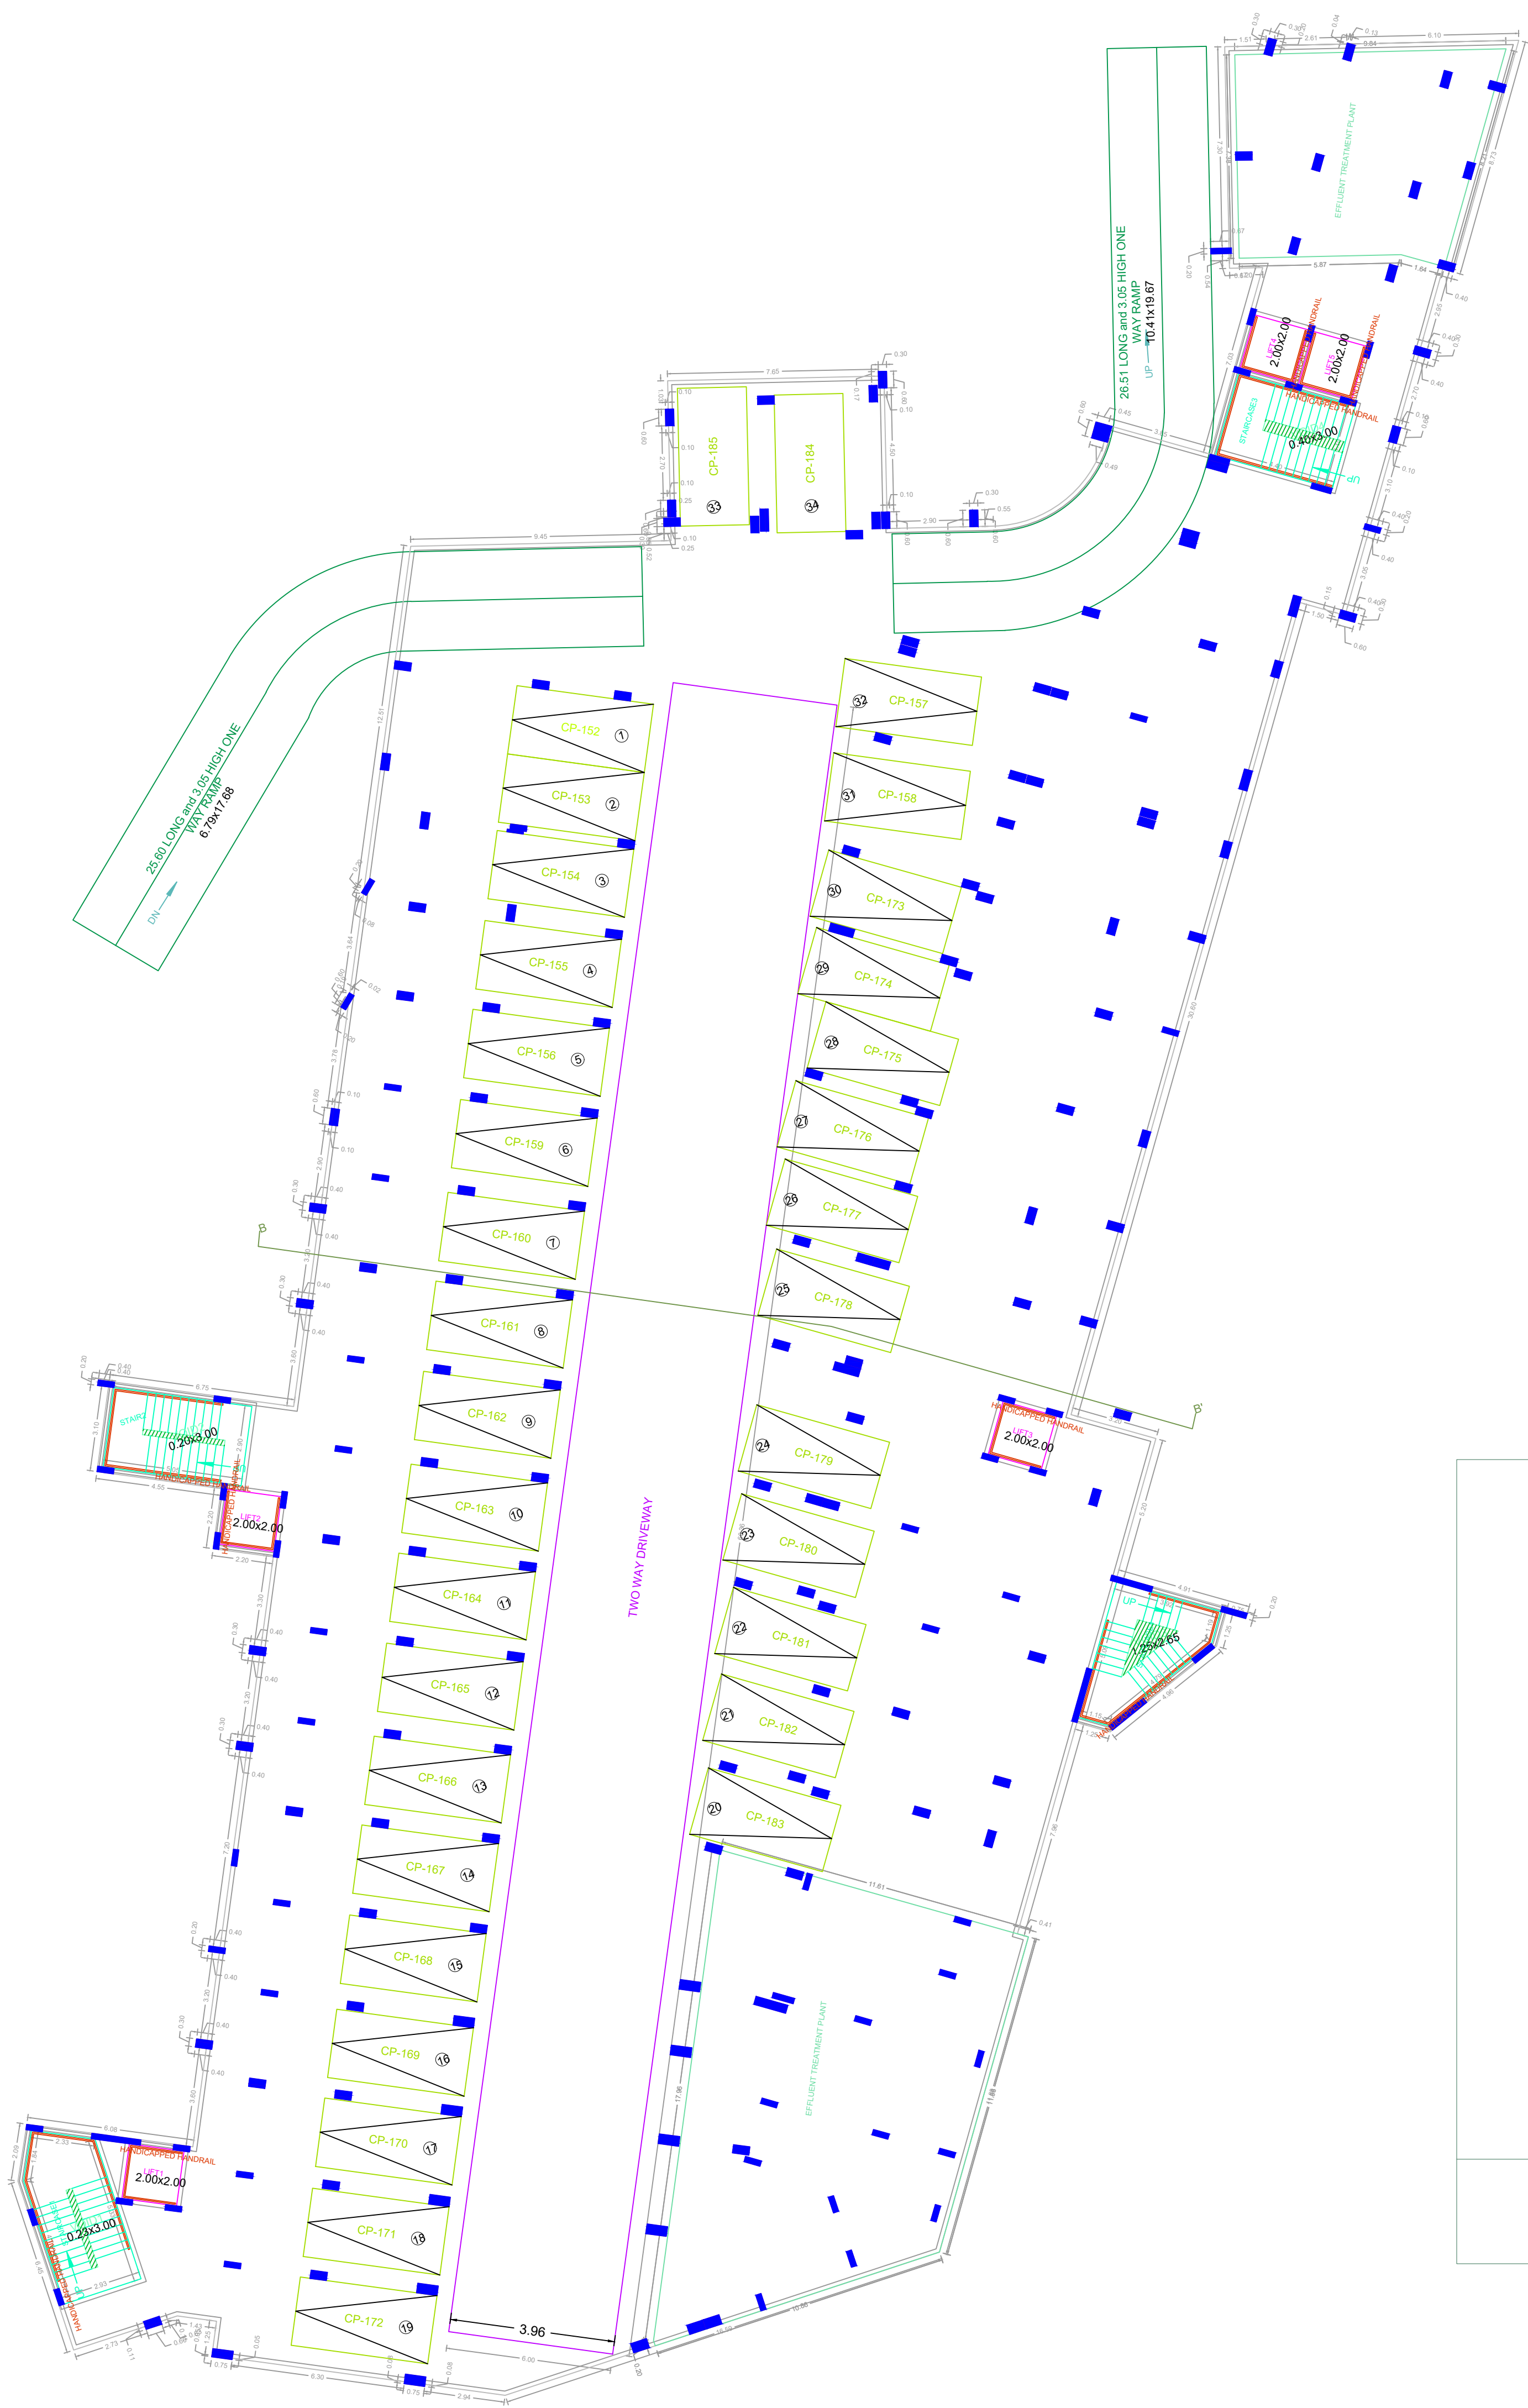

**BASEMENT PARKING FLOOR PLAN**  
 SCALE - 1:150

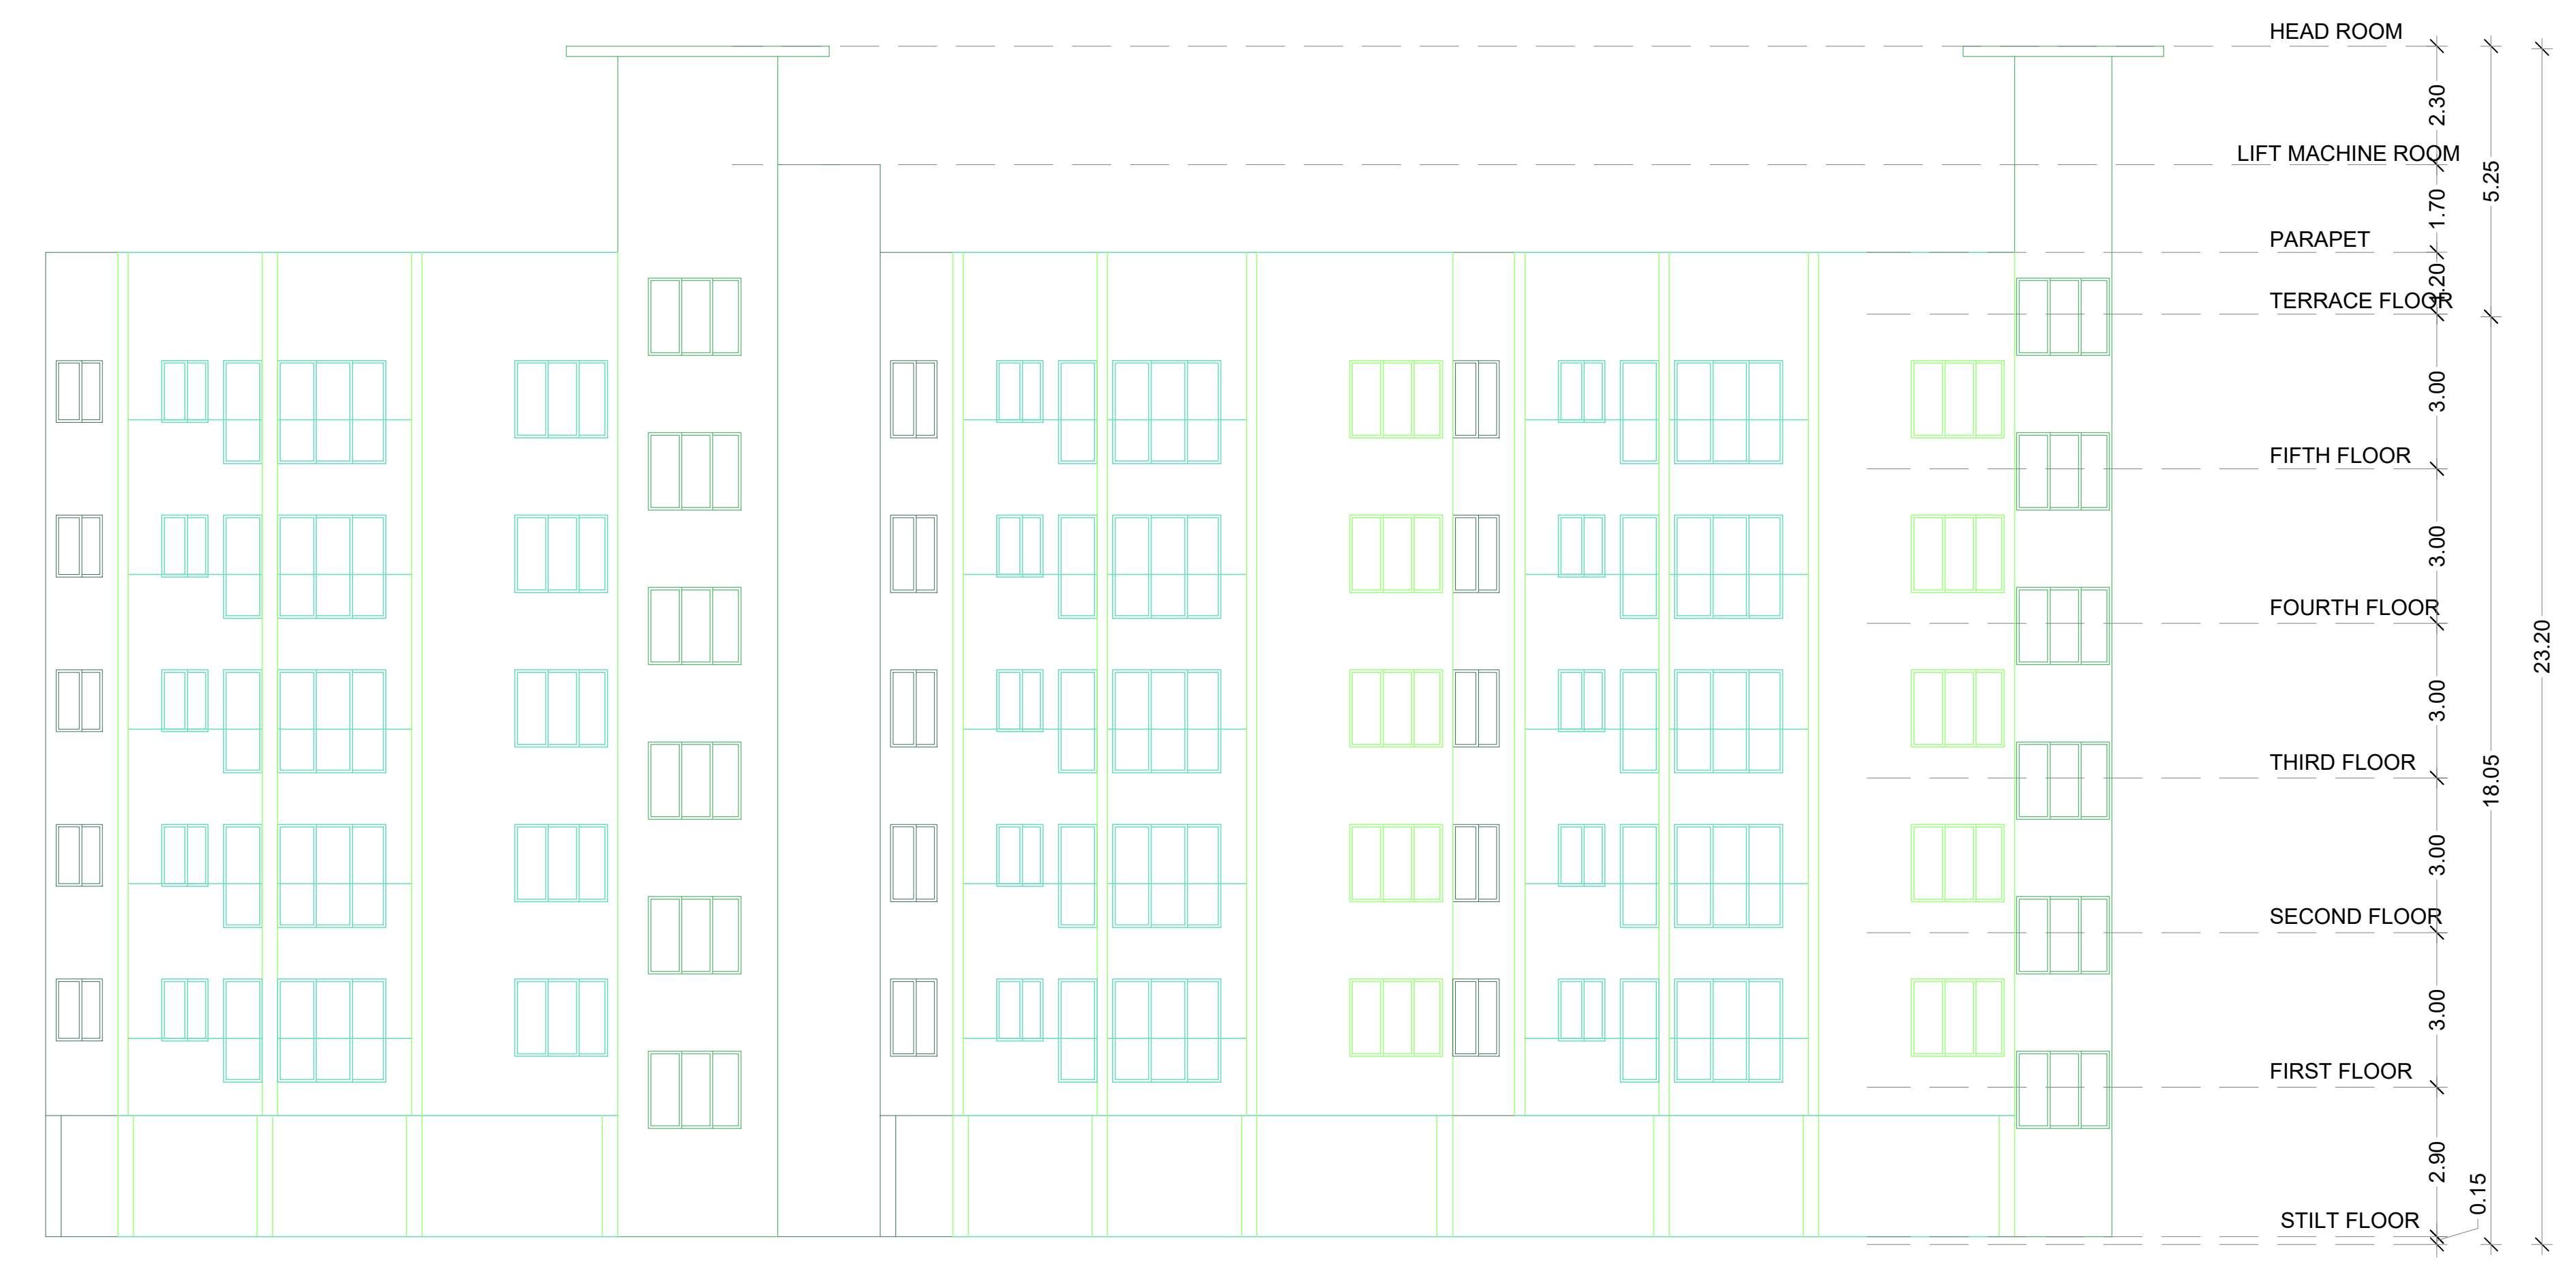

**ELEVATION - 1**

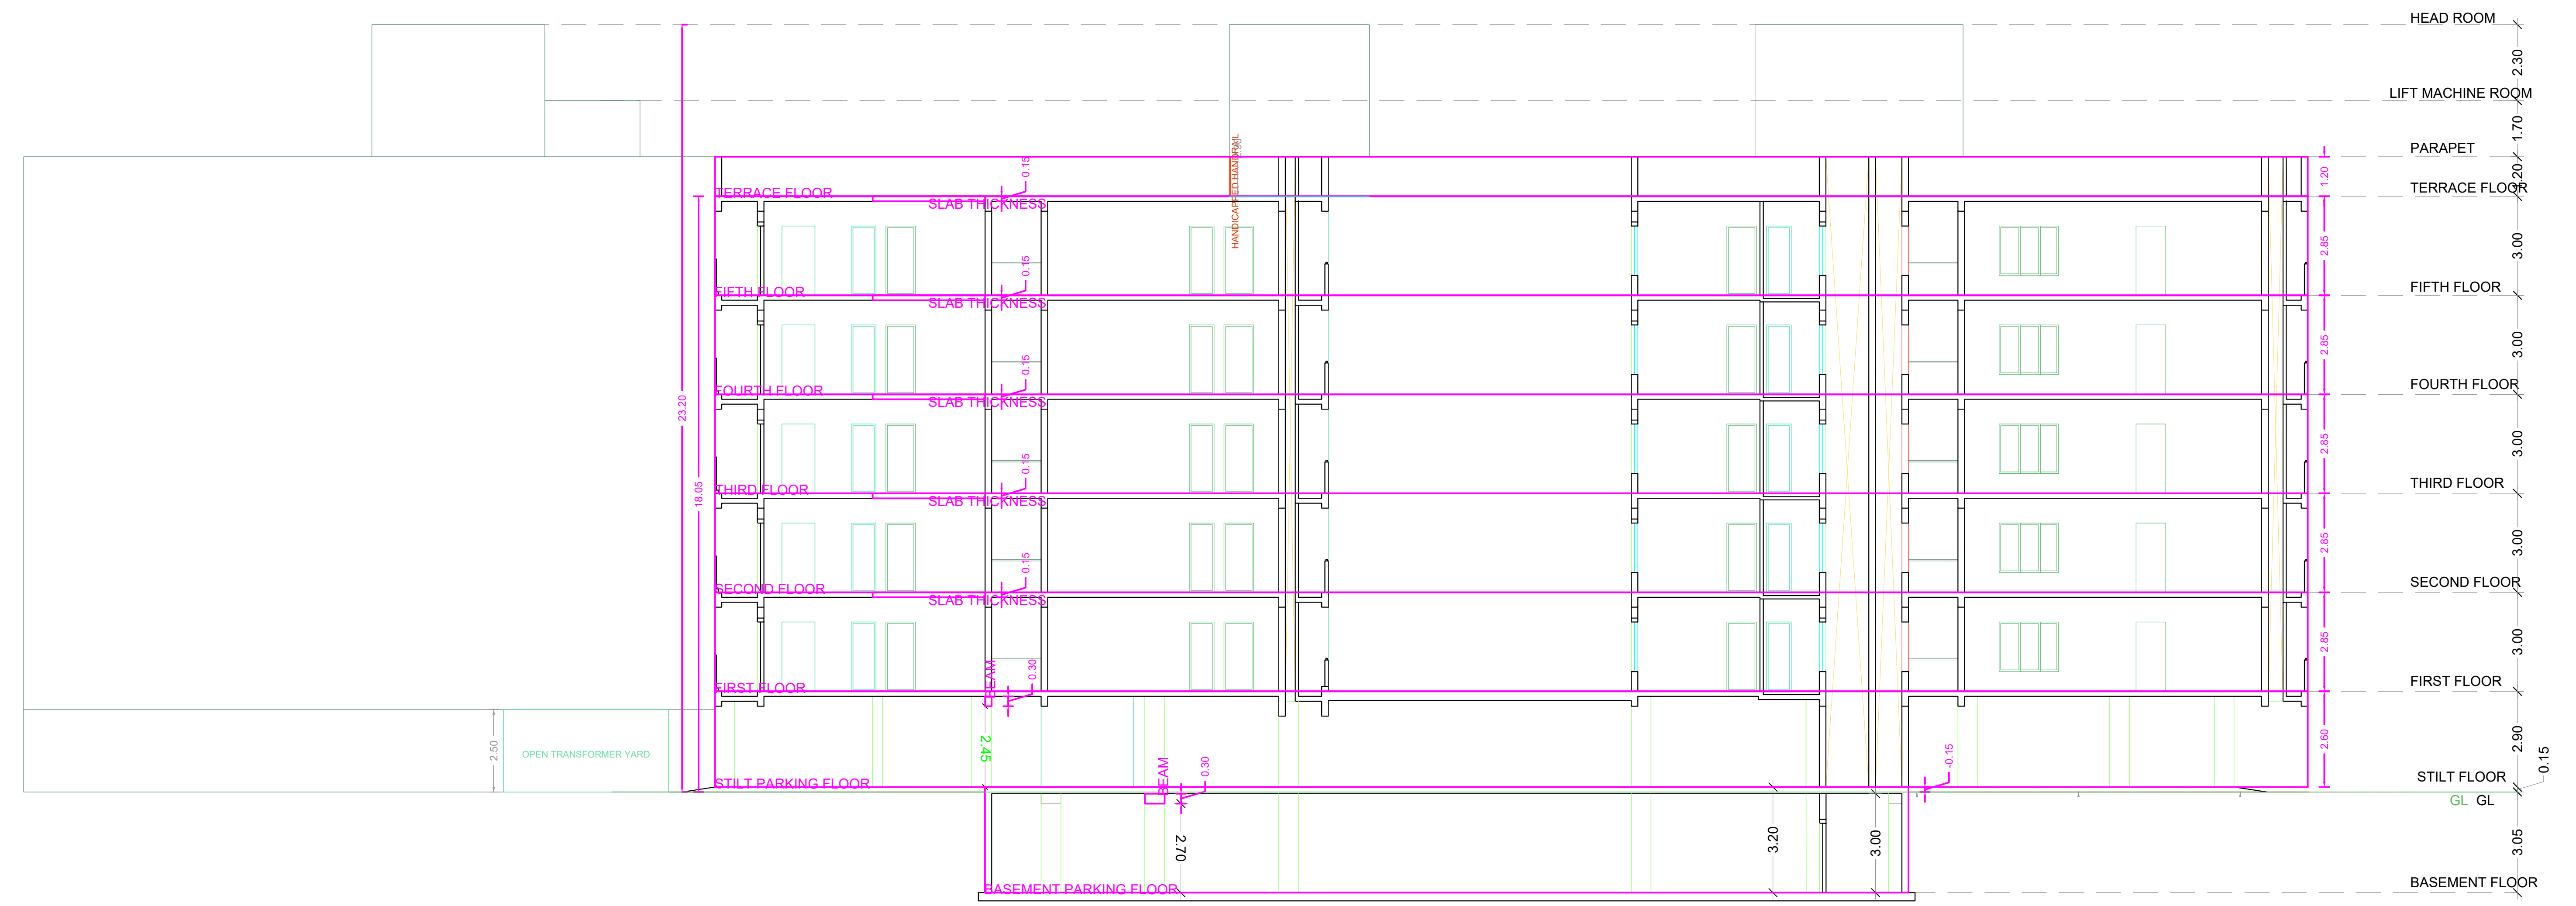

**SECTION**

NO.	REVISION	DATE	BY	CHECKED	APPROVED	SCALE	DATE

**APPROVAL CONDITION**

SCALE 1:100

**CHENNAI METROPOLITAN DEVELOPMENT AUTHORITY**  
**APPROVED**

SUBJECT TO THE CONDITIONS MENTIONED IN THIS OFFICE

For Check/Planner / Chief Planner / Member Secretary  
 High Rise Building / Non High Rise Building  
 This Approval is valid only after Building Permit is issued by the concerned Local Body

KEY NO. 3688

QR CODE







