


SITE PLAN

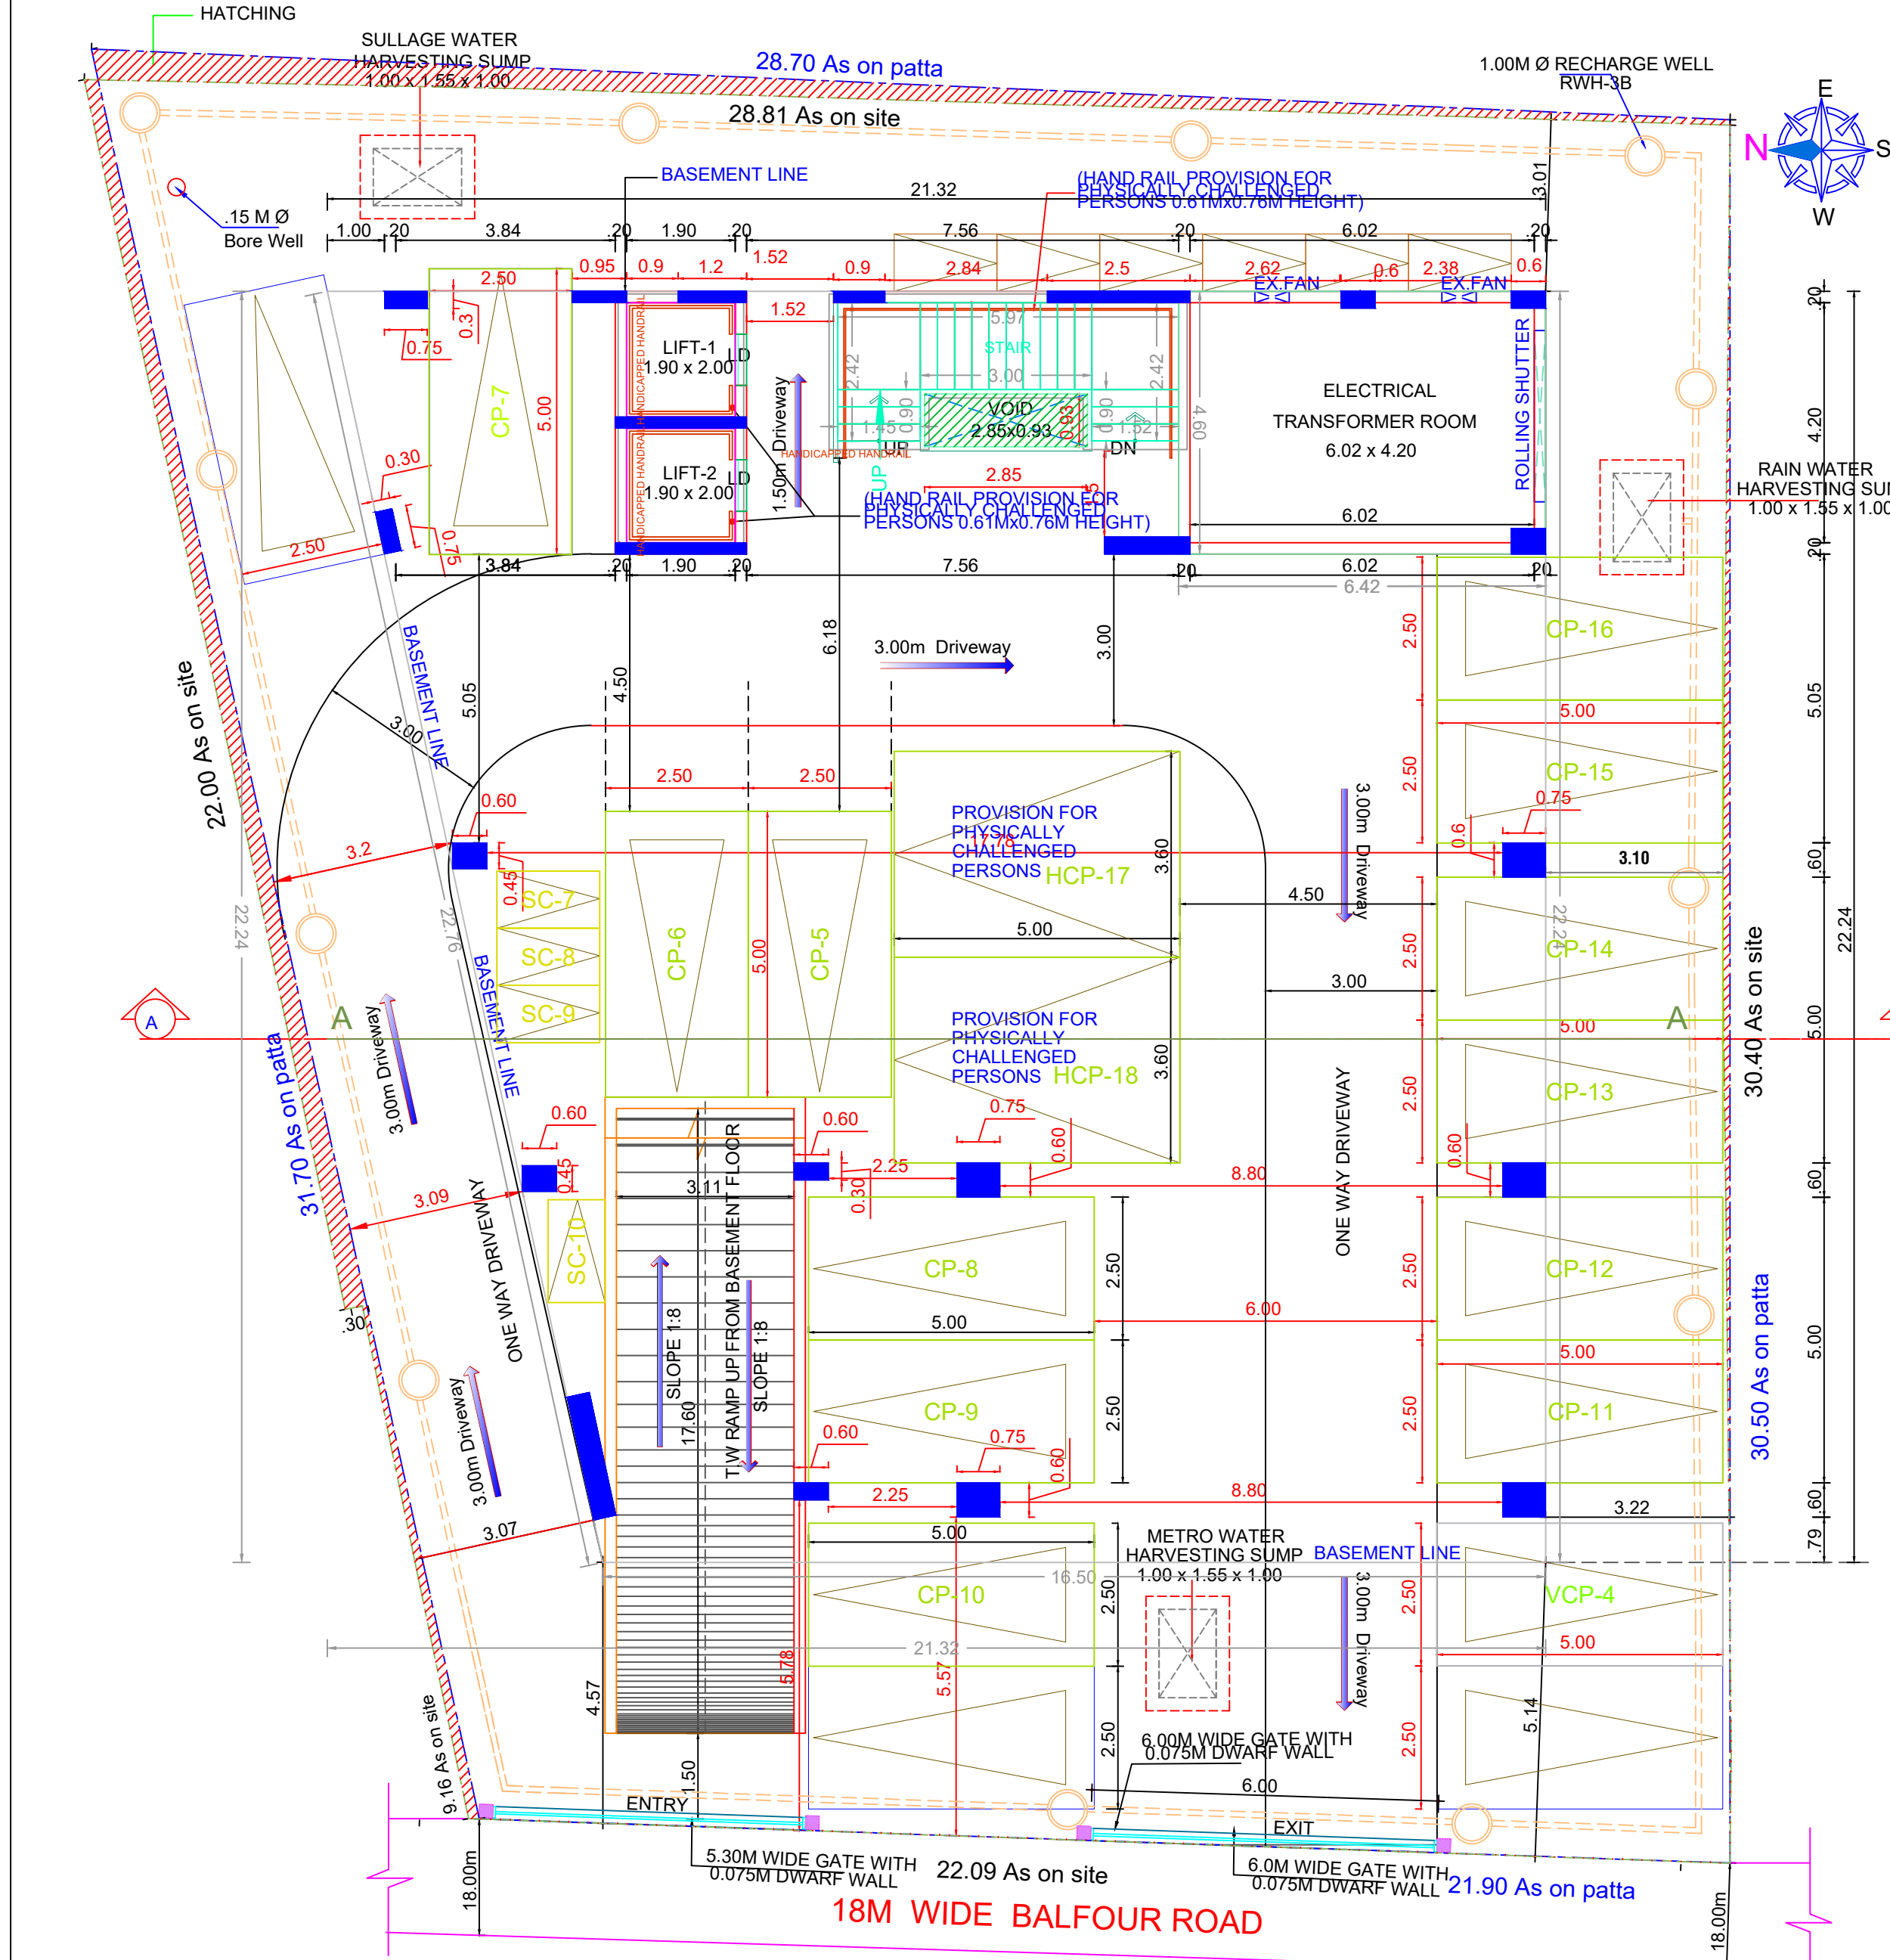


SITE CUM STILT FLOOR PLAN

FLOOR WISE FSI STATEMENT: 1 (2)


FLOORS	COMM.	RESI.	IND.	SPEC.	DU	TOTAL FSI AREA
Terrace	0.00	0.00	0.00	0.00	0	0.00
FIFTH FLOOR	417.86	0.00	0.00	0.00	0	417.86
FOURTH FLOOR	417.86	0.00	0.00	0.00	0	417.86
THIRD FLOOR	417.86	0.00	0.00	0.00	0	417.86
SECOND FLOOR	417.86	0.00	0.00	0.00	0	417.86
FIRST FLOOR	417.86	0.00	0.00	0.00	0	417.86
STILT PARKING FLOOR	29.53	0.00	0.00	0.00	0	29.53
BASEMENT PARKING FLOOR	0.00	0.00	0.00	0.00	0	0.00
Total	2118.83	0.00	0.00	0.00	0	2118.83

BUILDING WISE FSI STATEMENT


BUILDING	NO OF SAME BUILDING	COMM.	RESI.	IND.	SPEC.	DU	TOTAL FSI AREA
1-1 (2)		2118.83	0.00	0.00	0.00	0	2118.83
Total		2118.83	0.00	0.00	0.00	0	2118.83

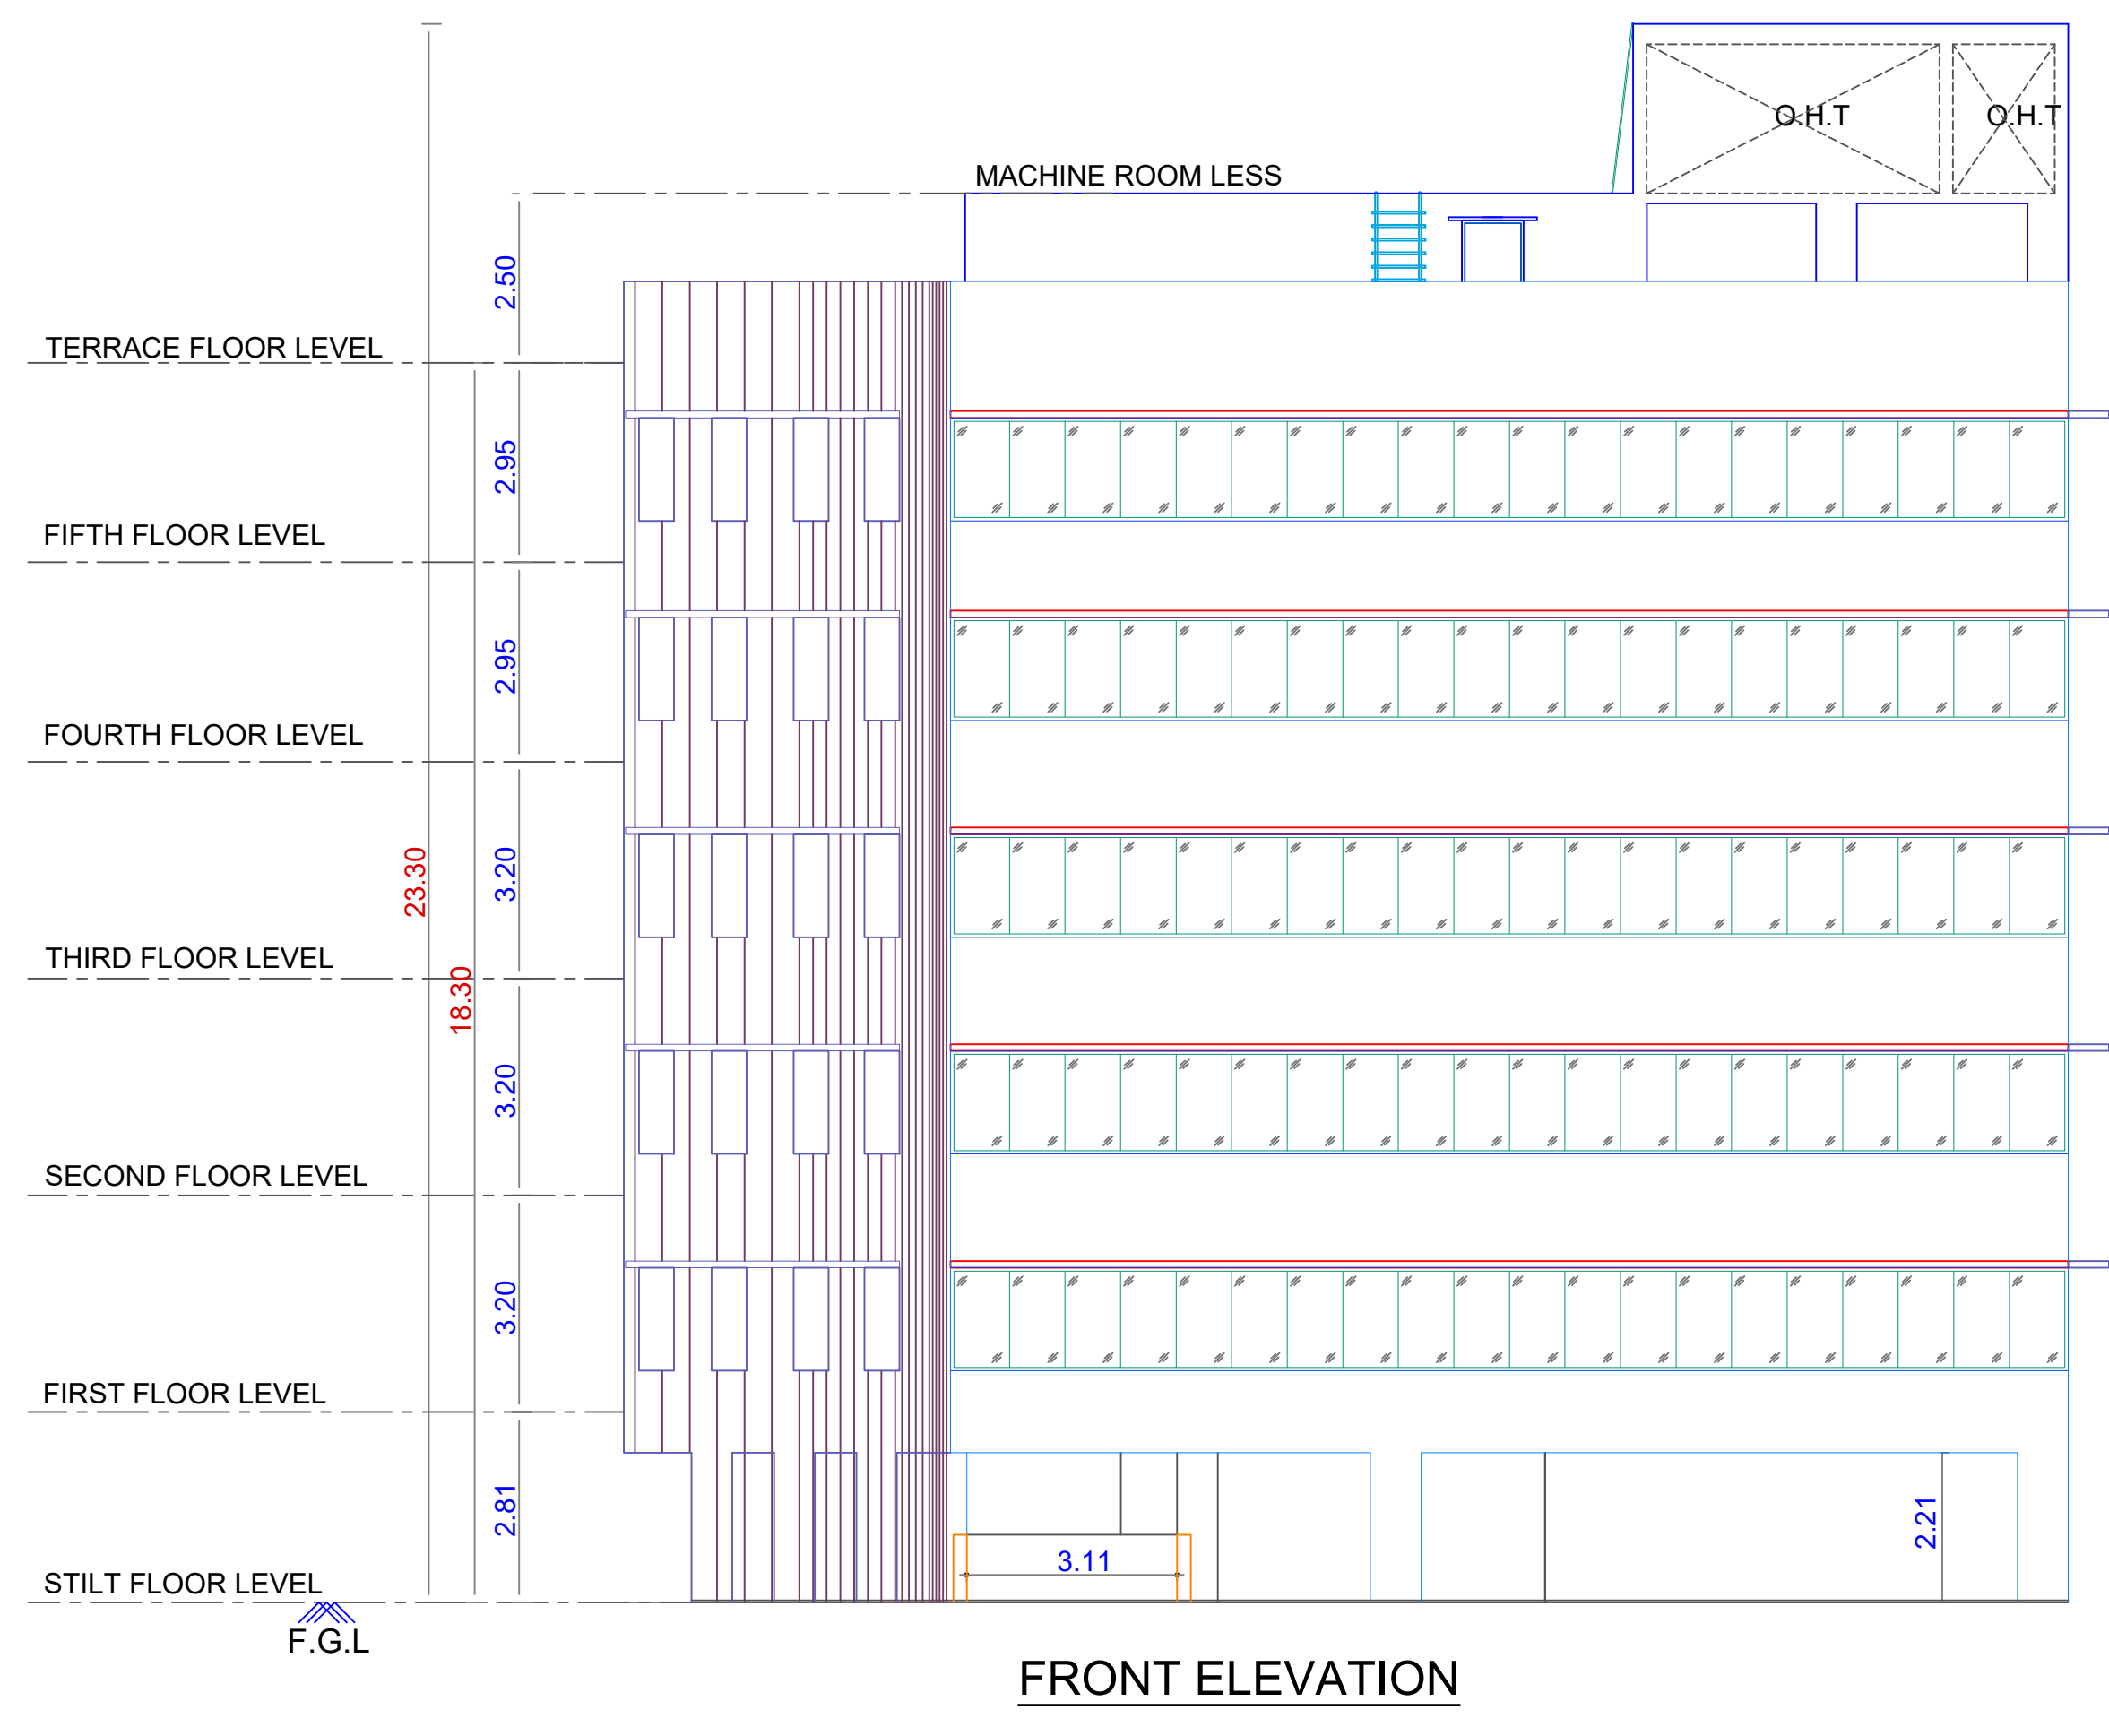


FRONT ELEVATION

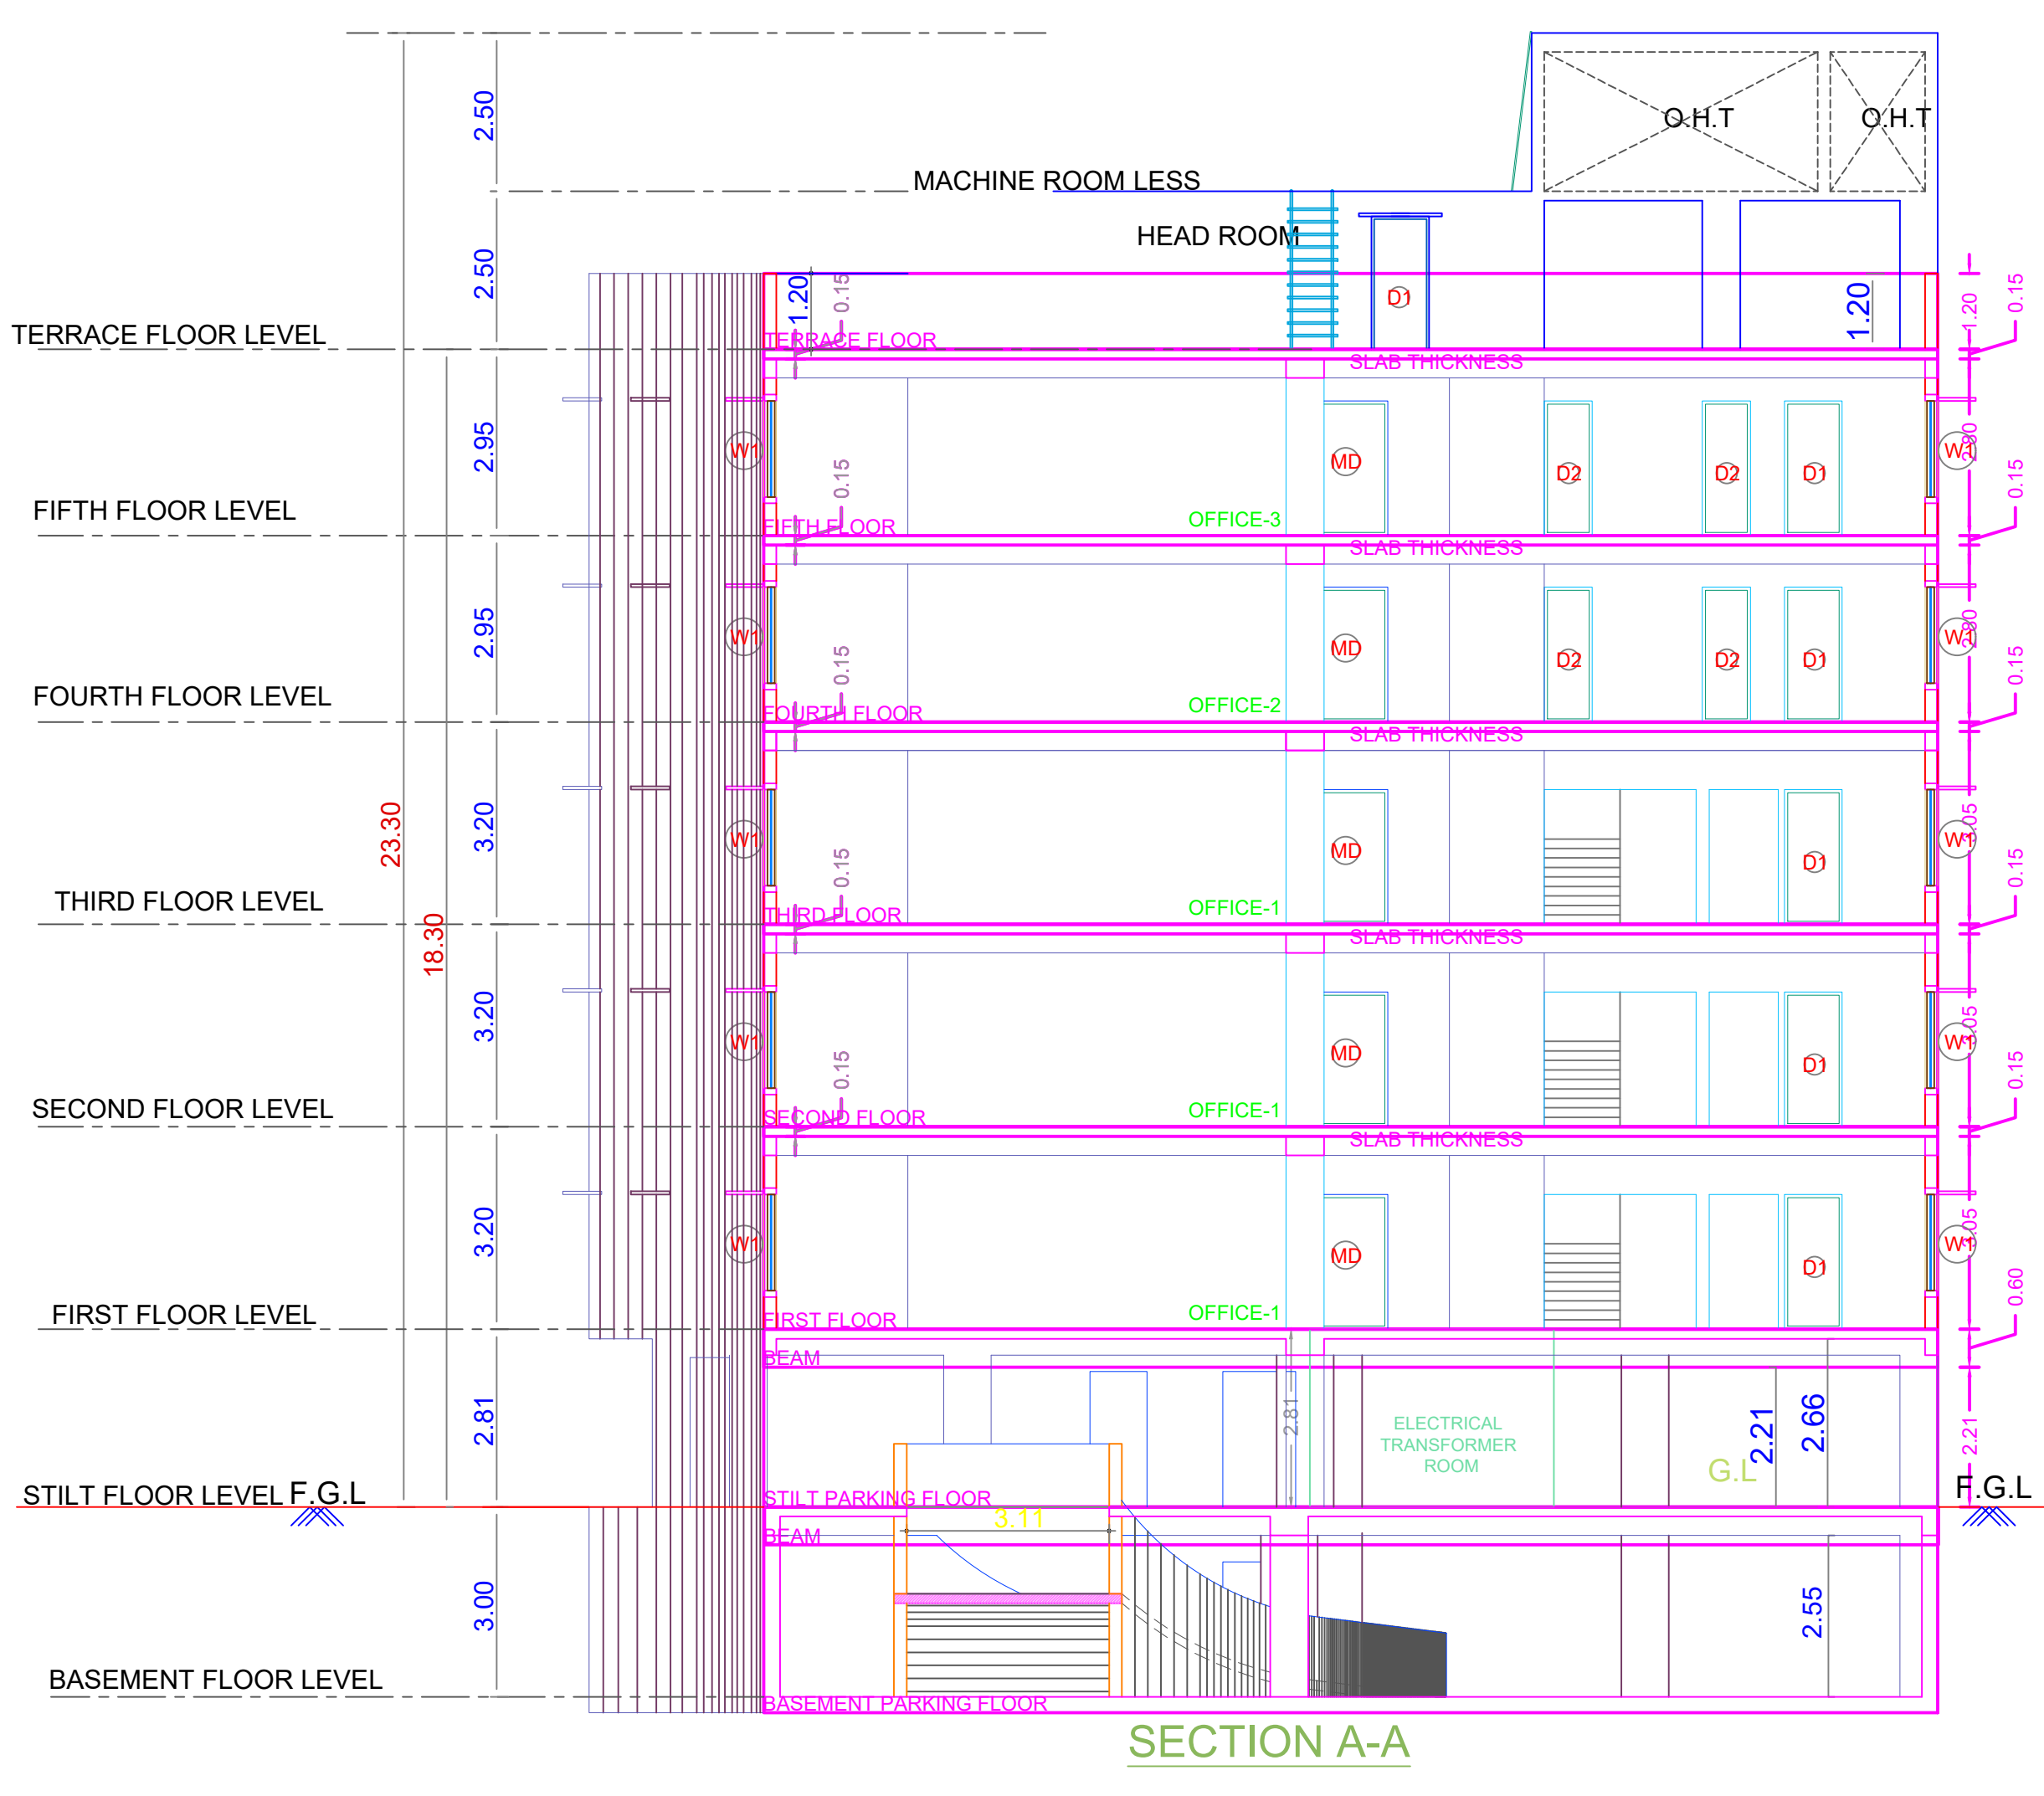


SECTION A-A

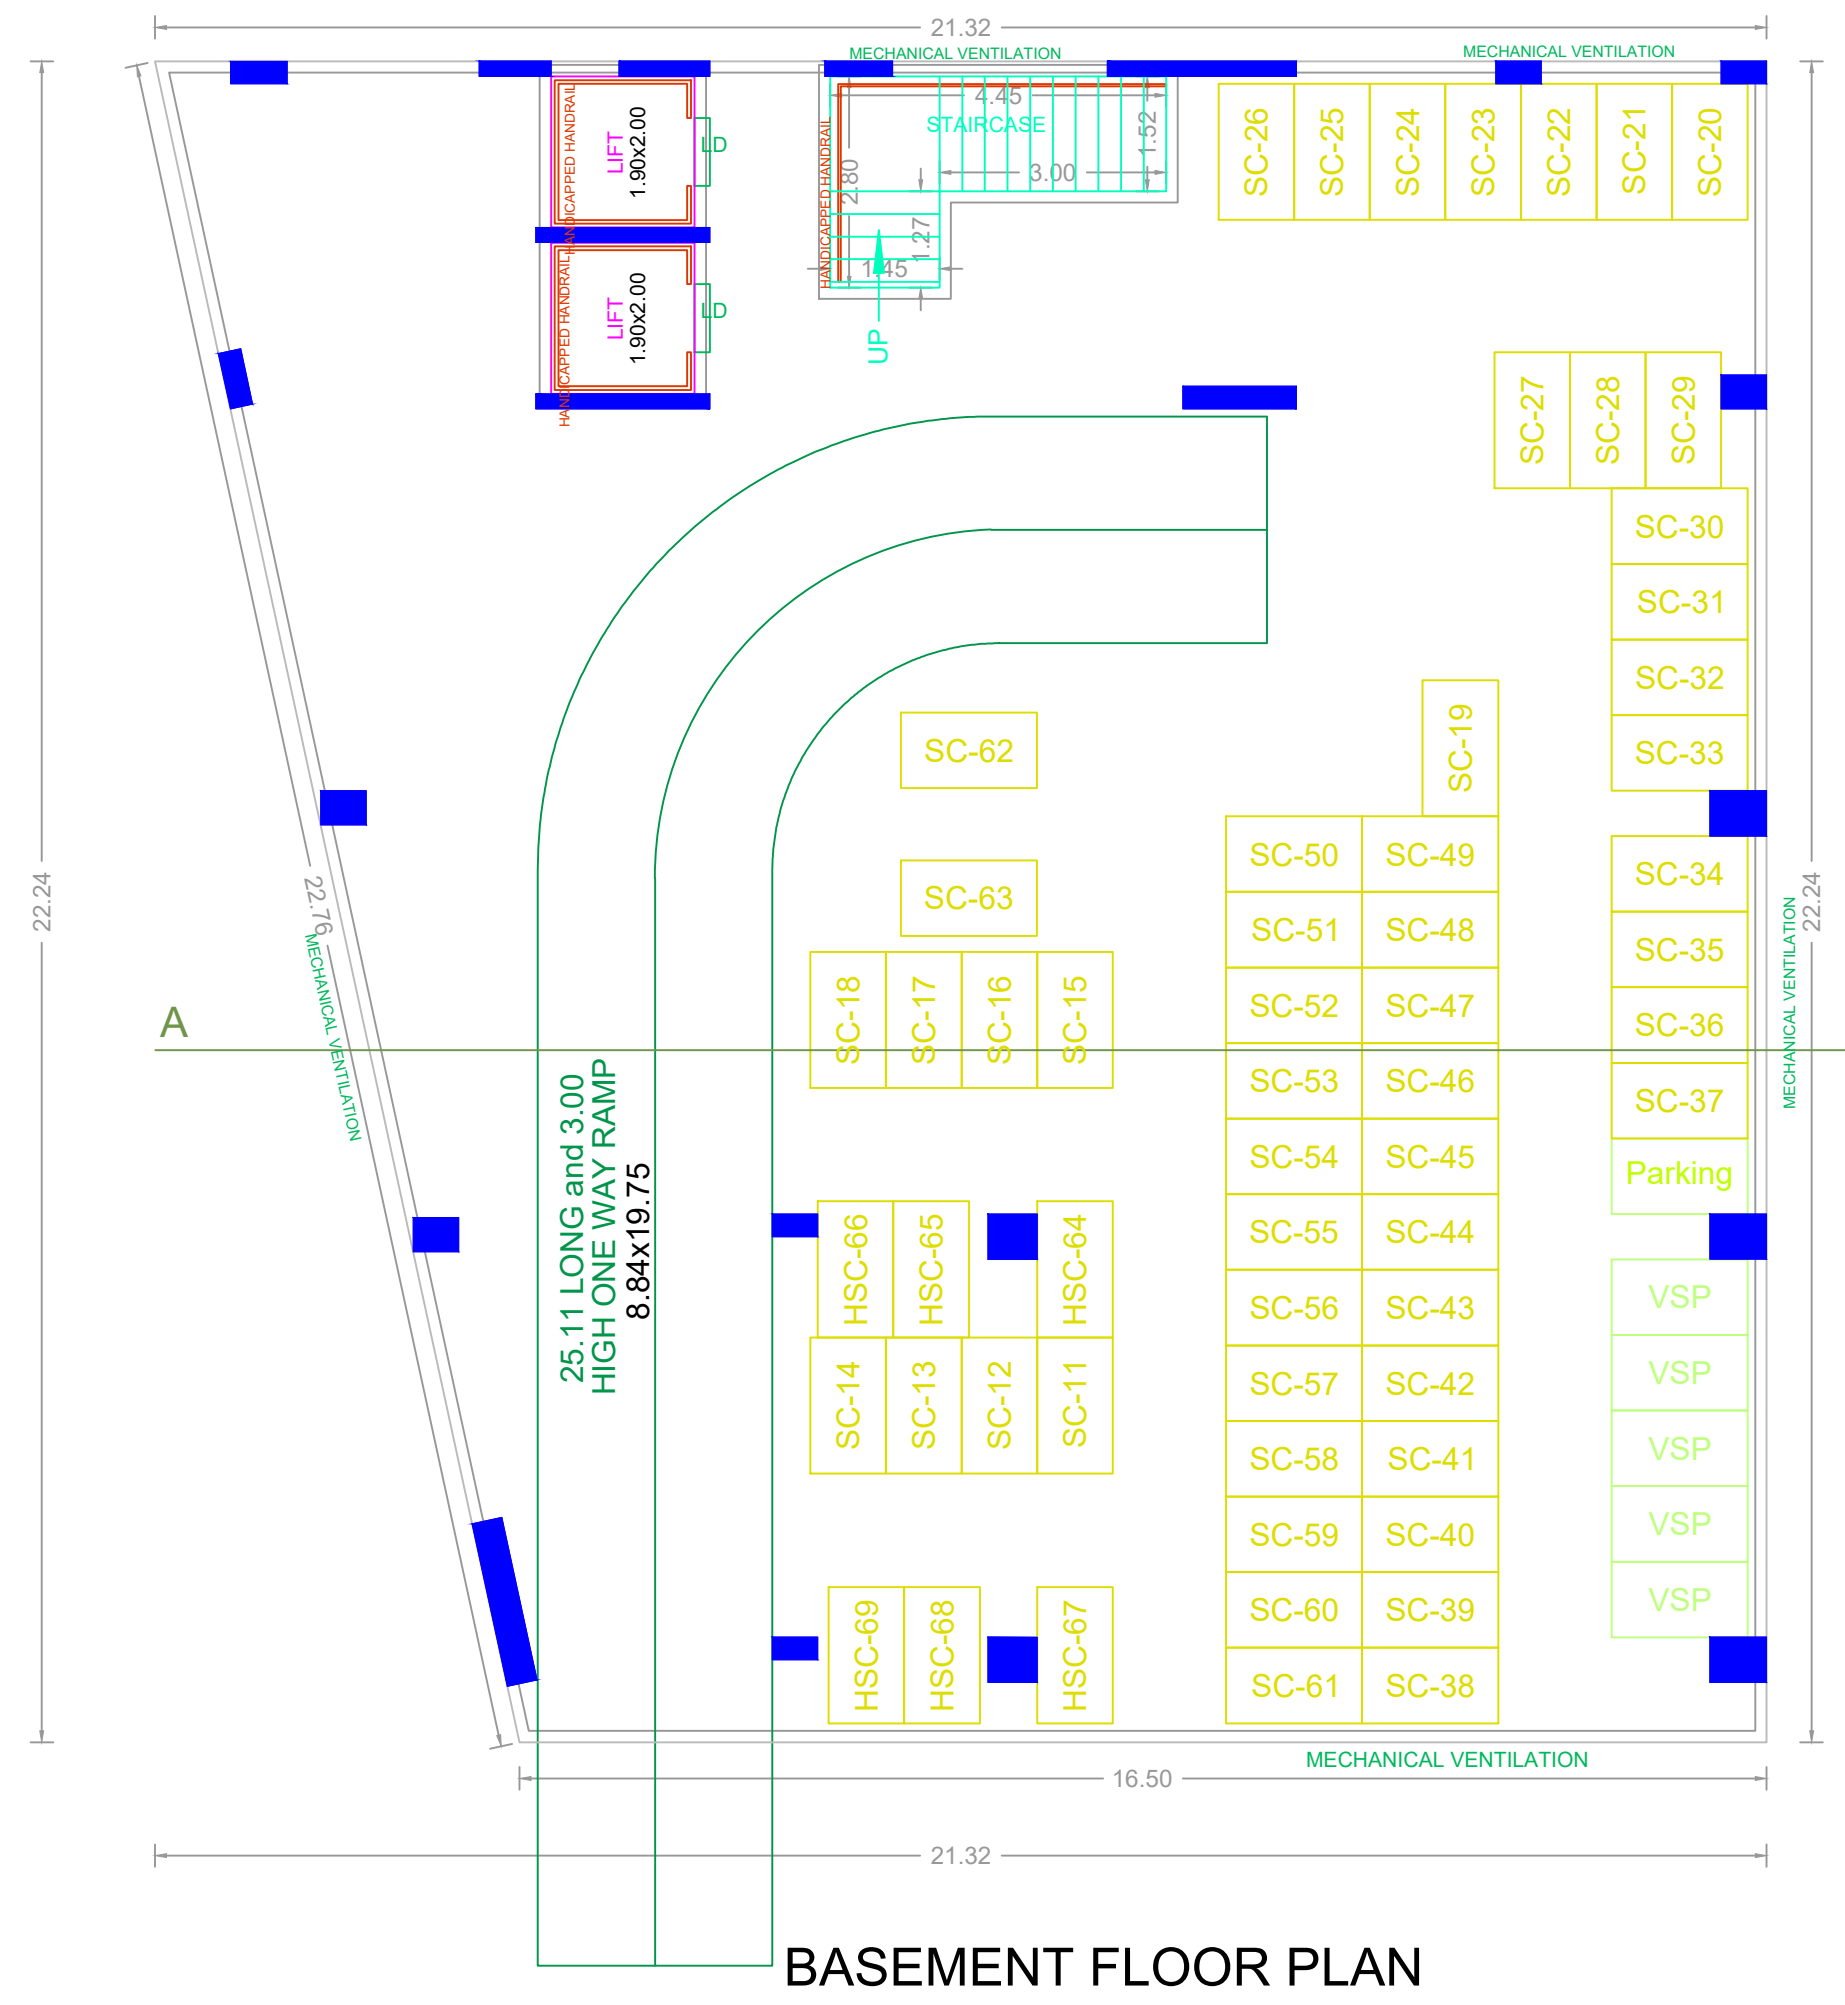



BASEMENT FLOOR PLAN

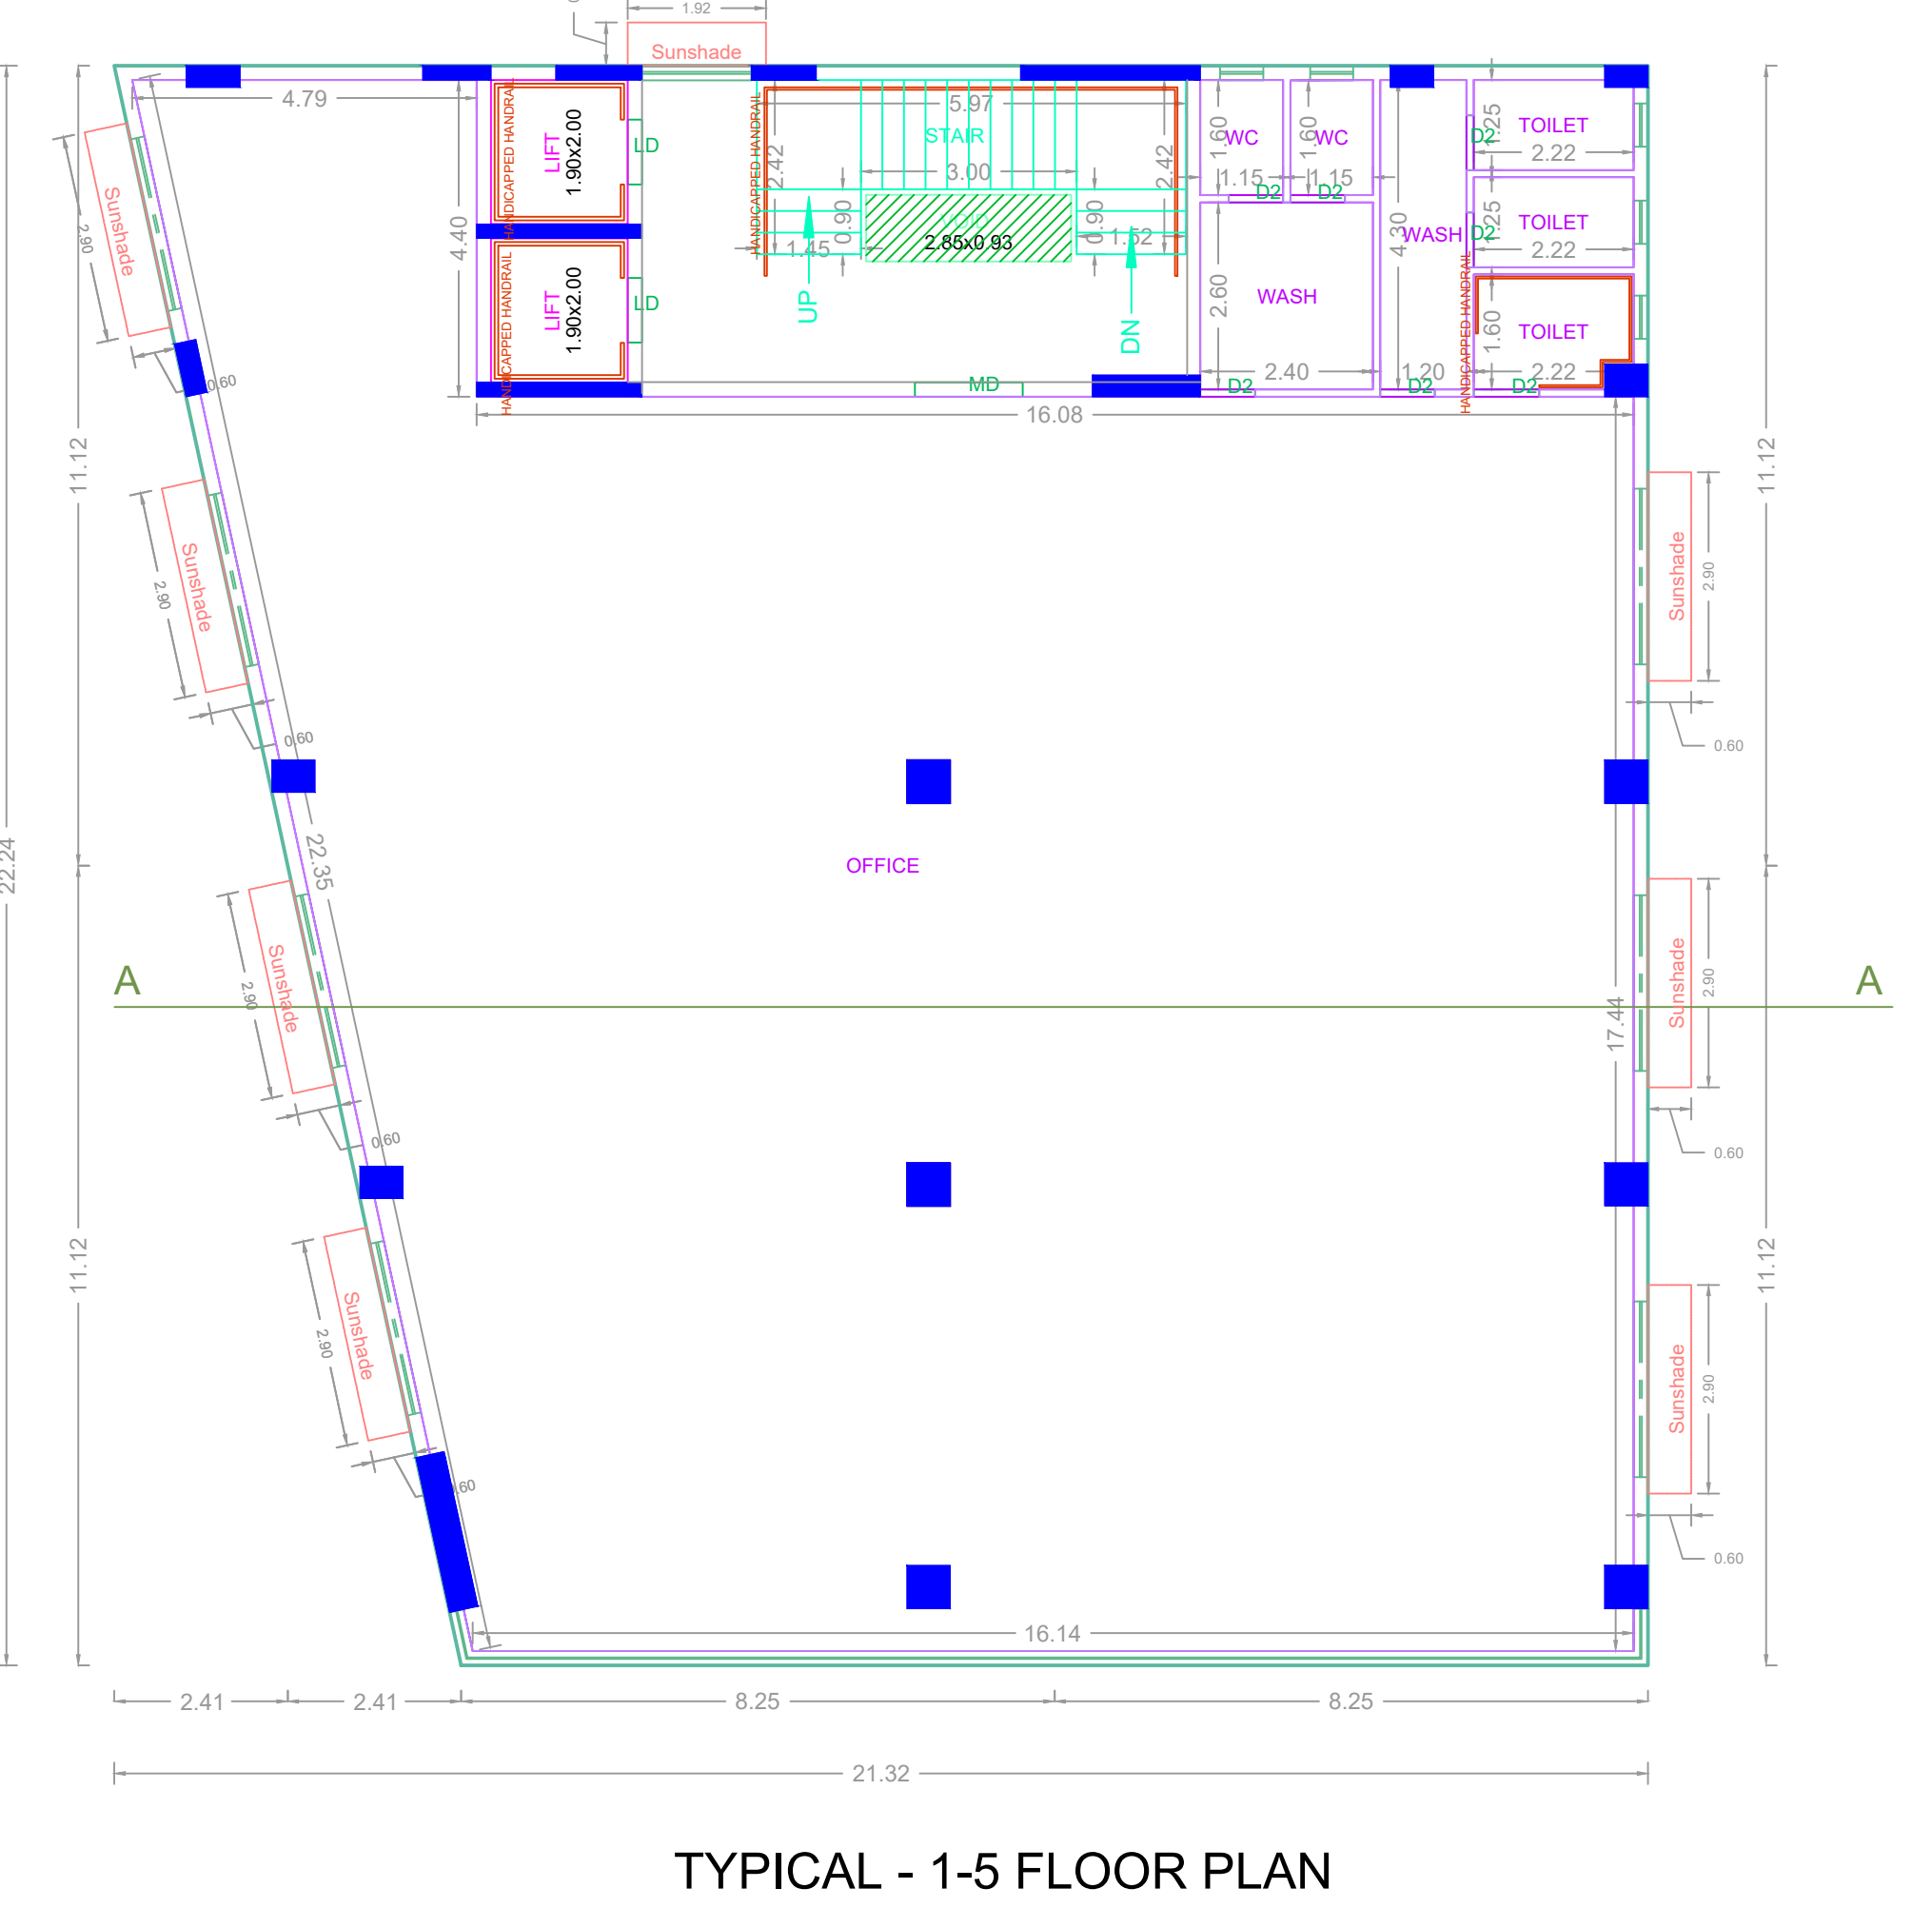



TYPICAL - 1-5 FLOOR PLAN

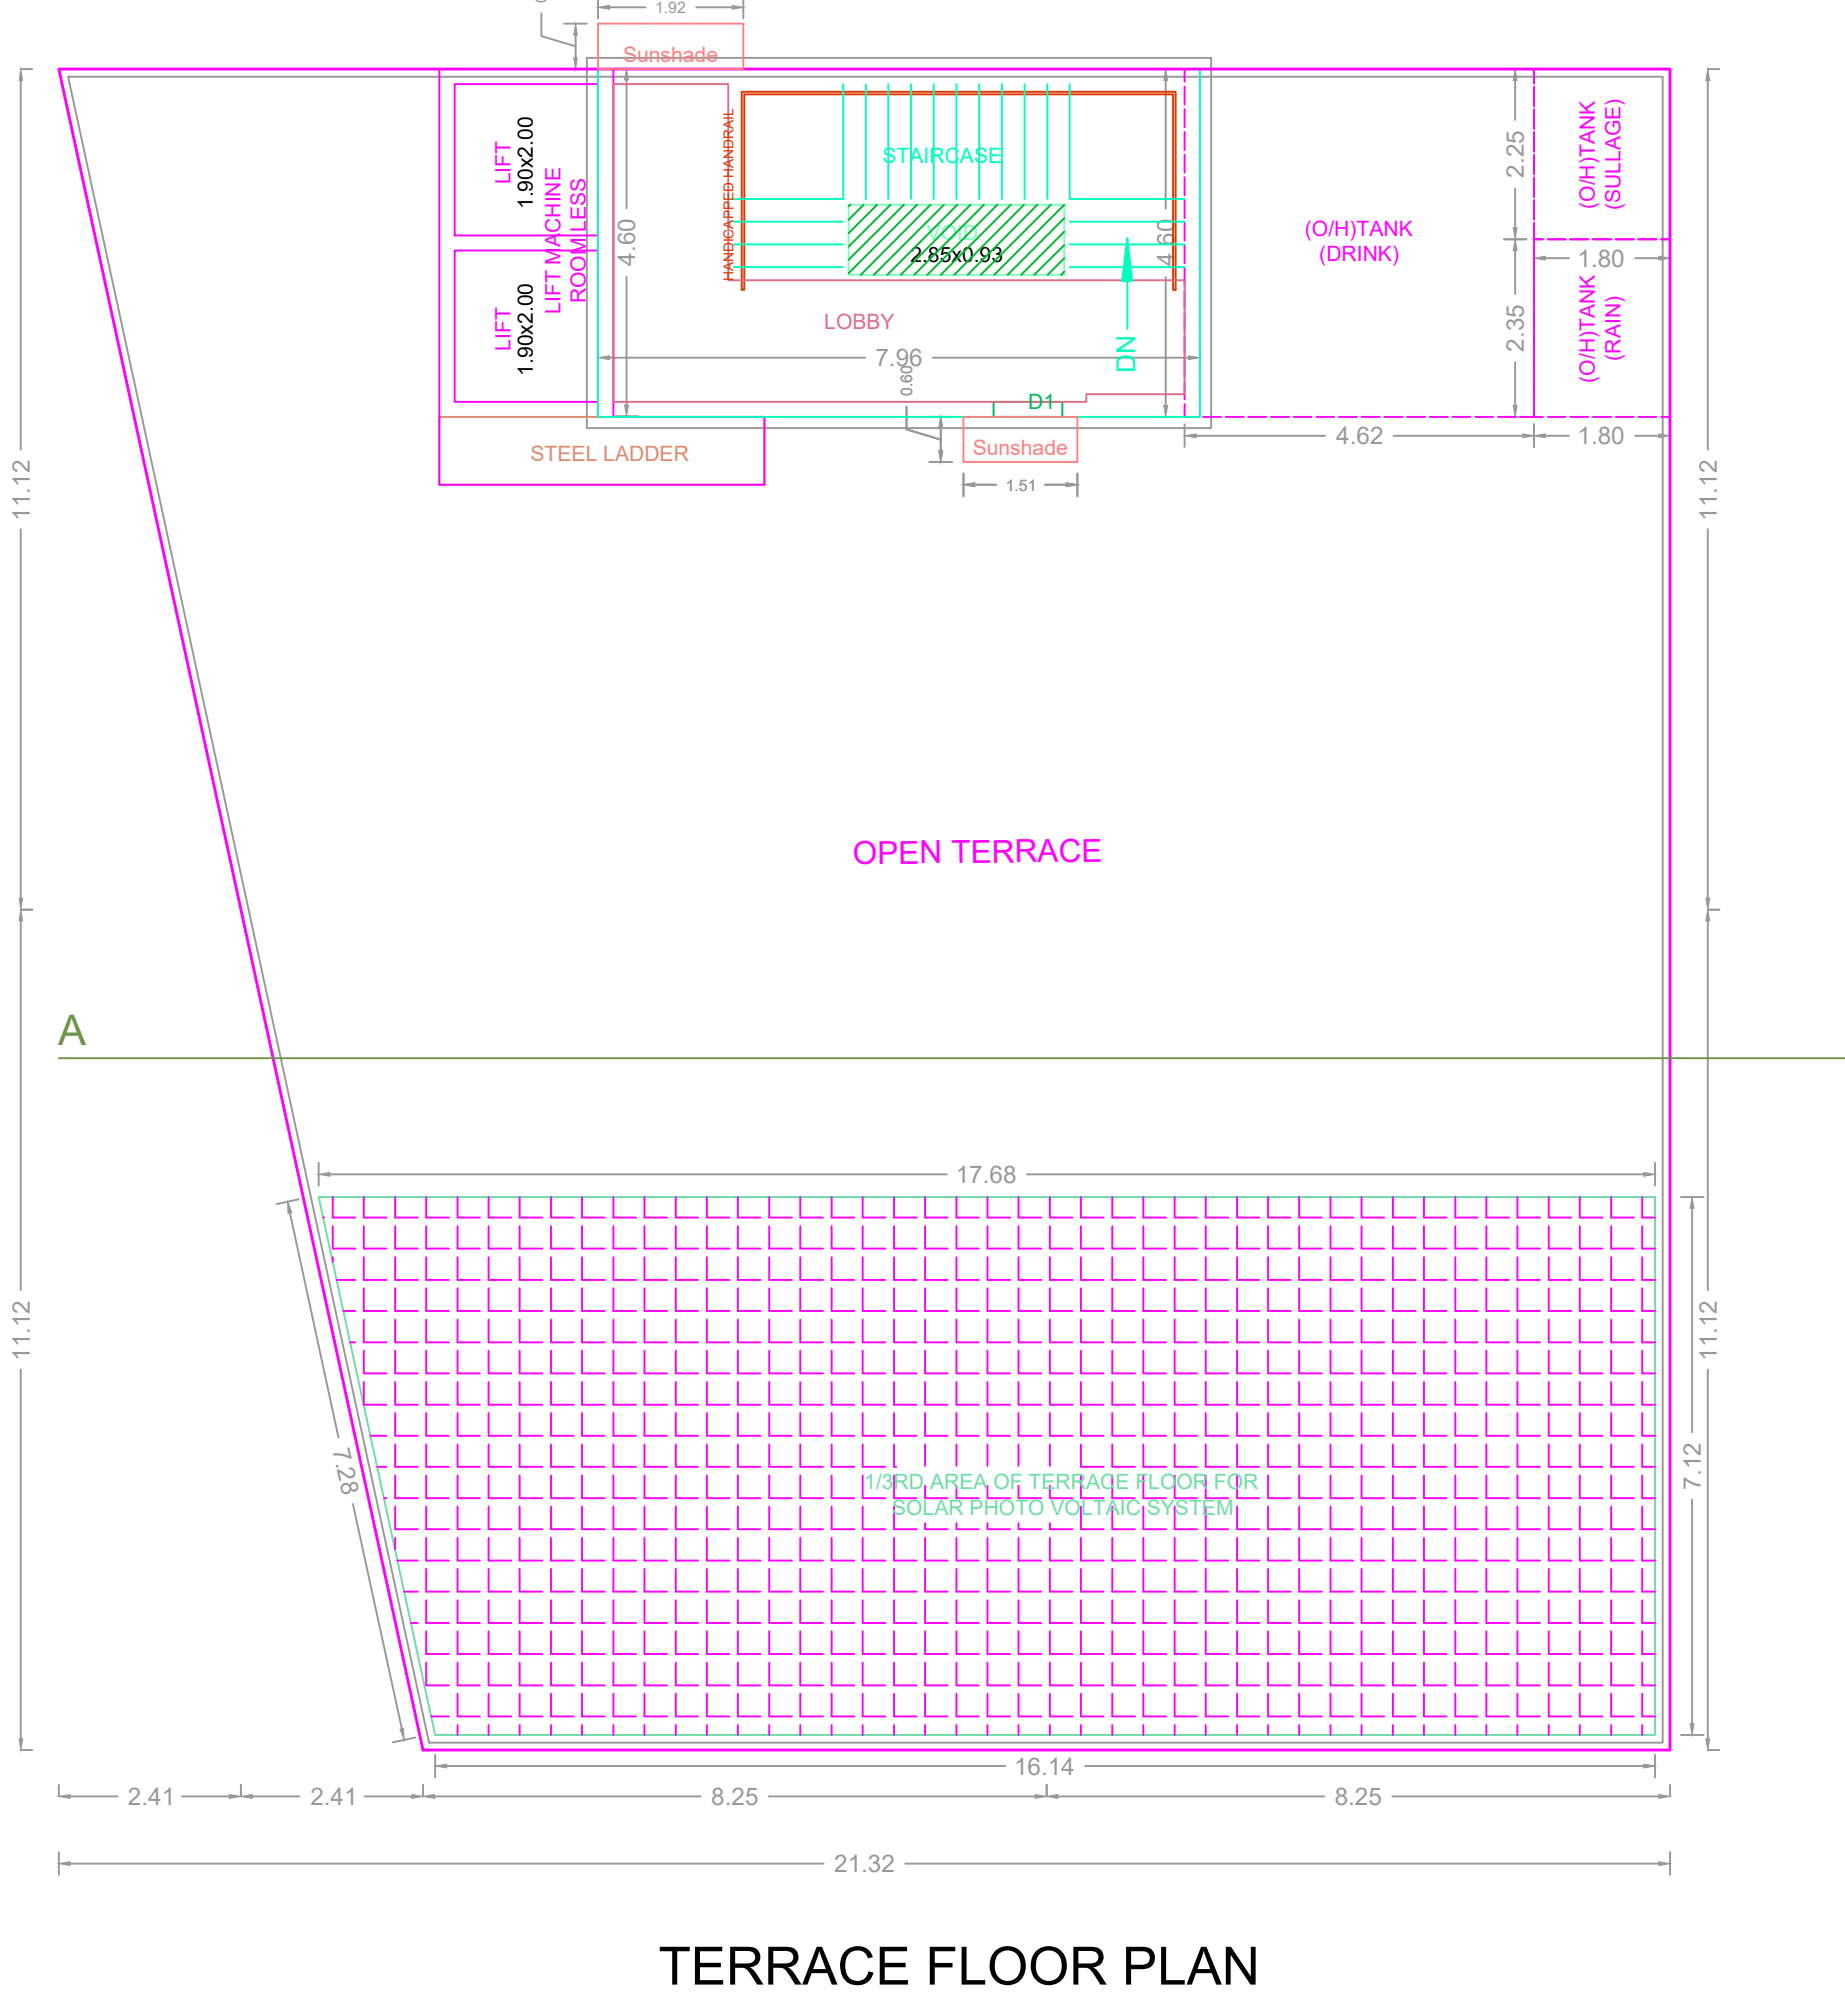


TERRACE FLOOR PLAN

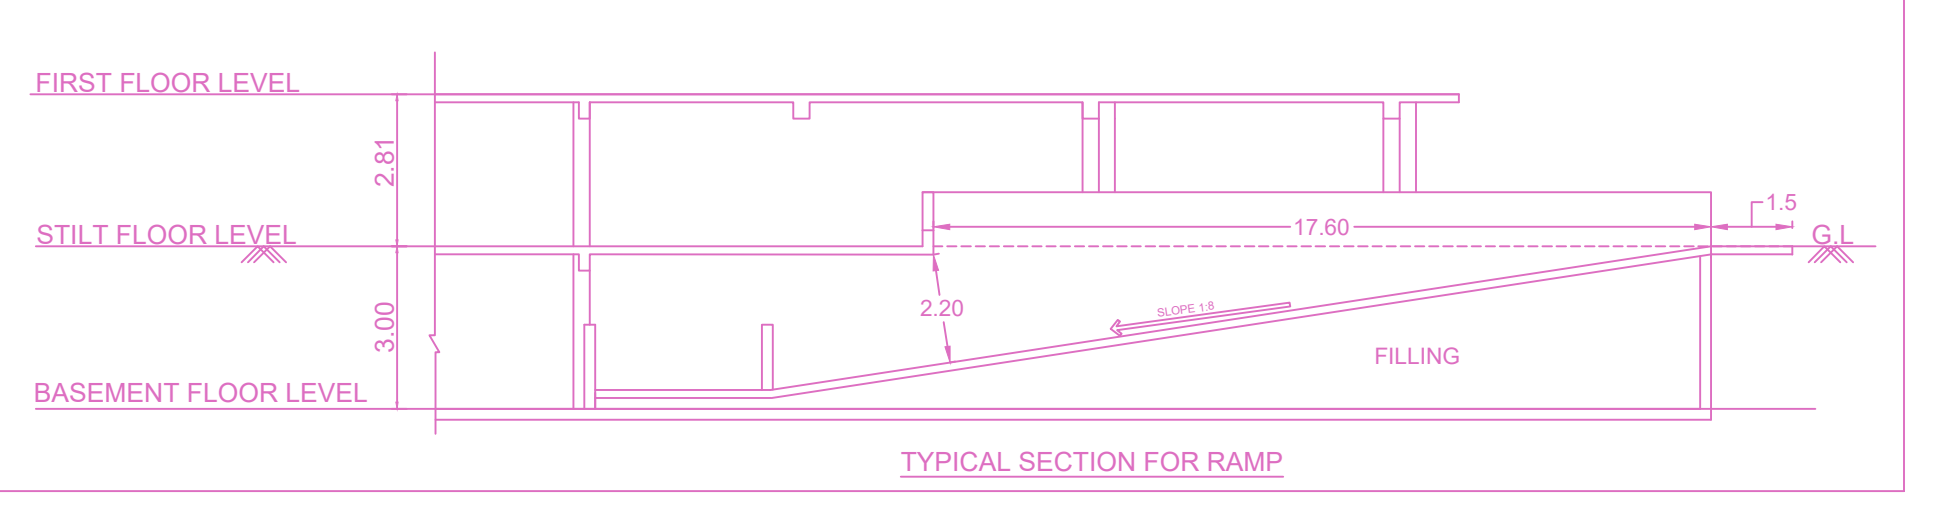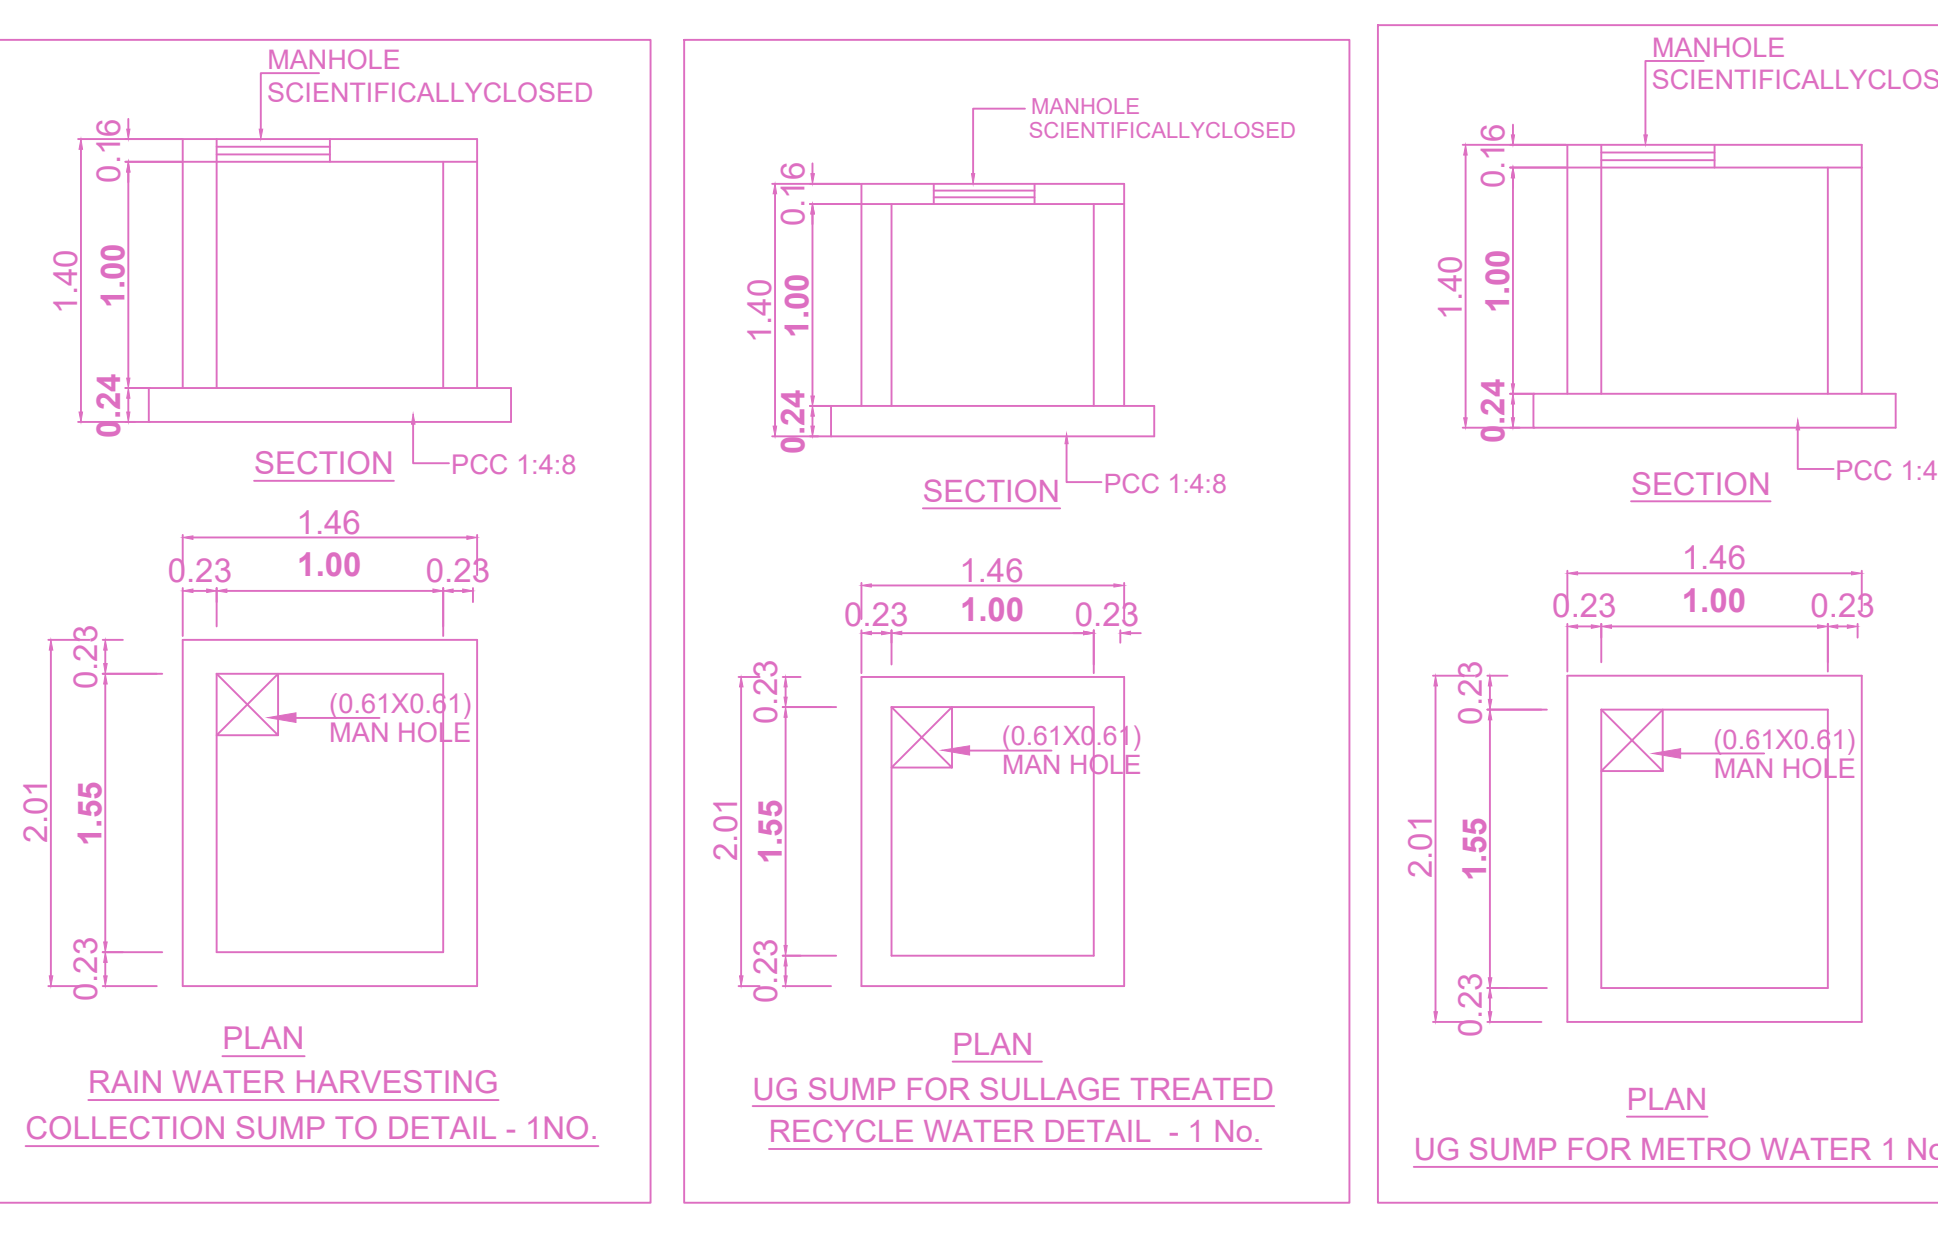


TYPICAL SECTION FOR RAMP

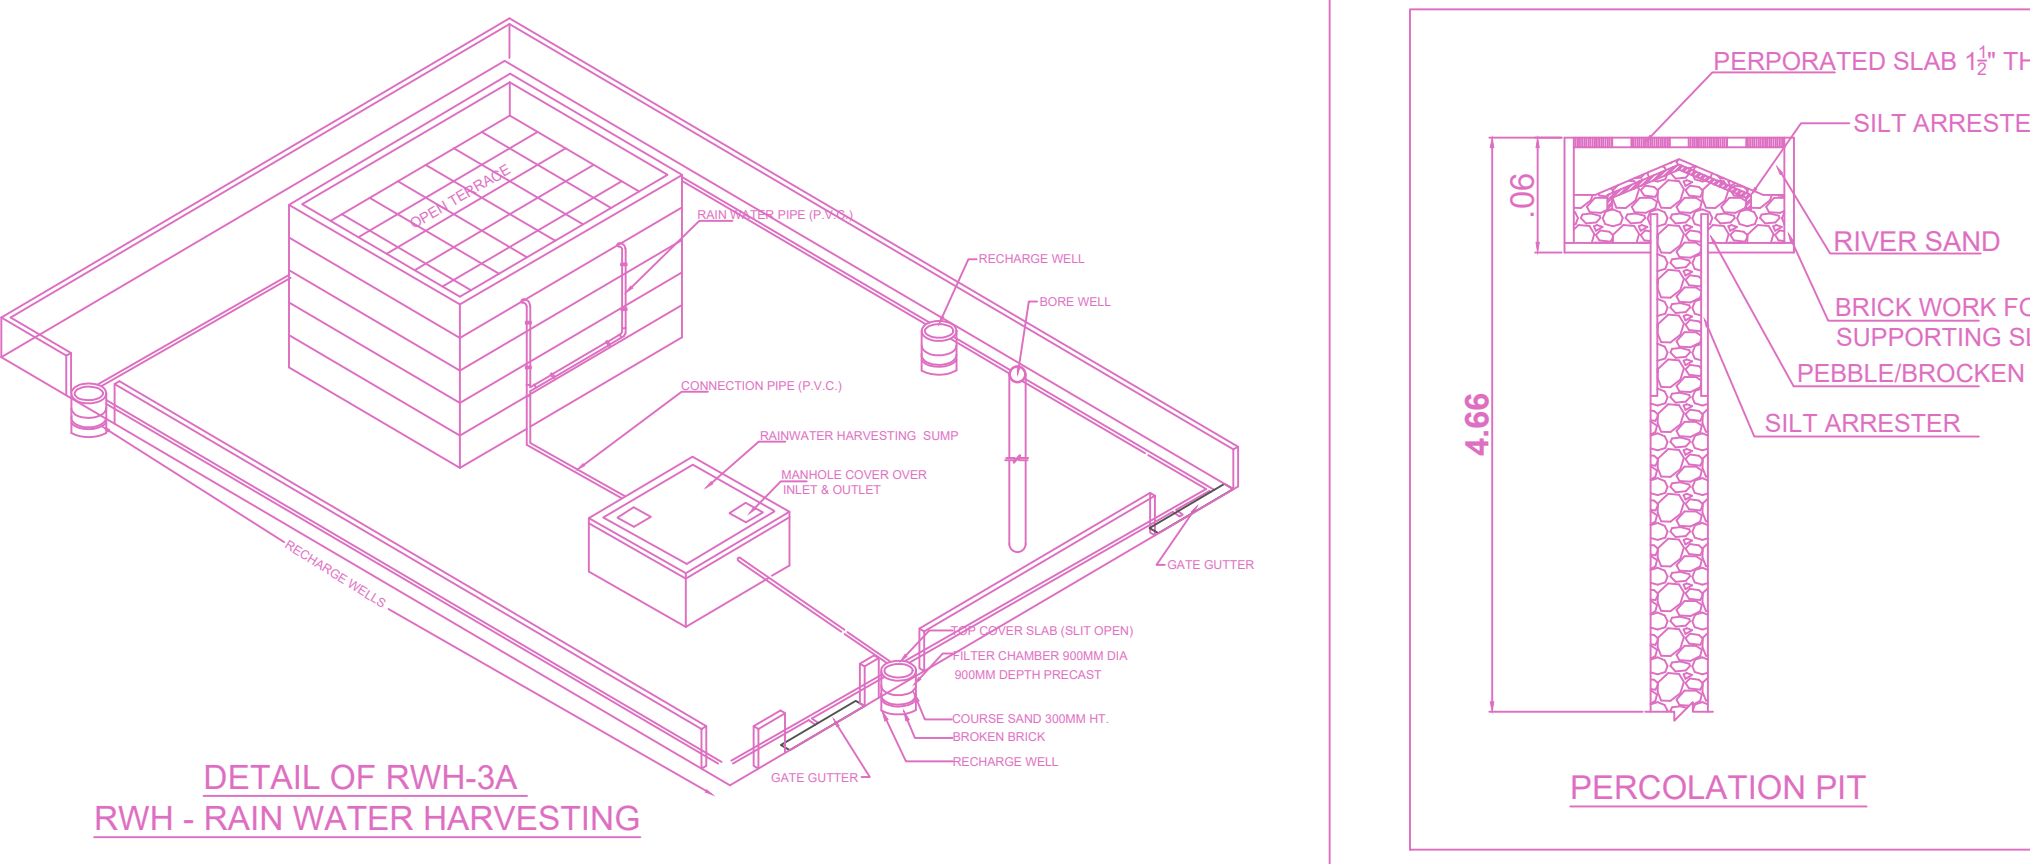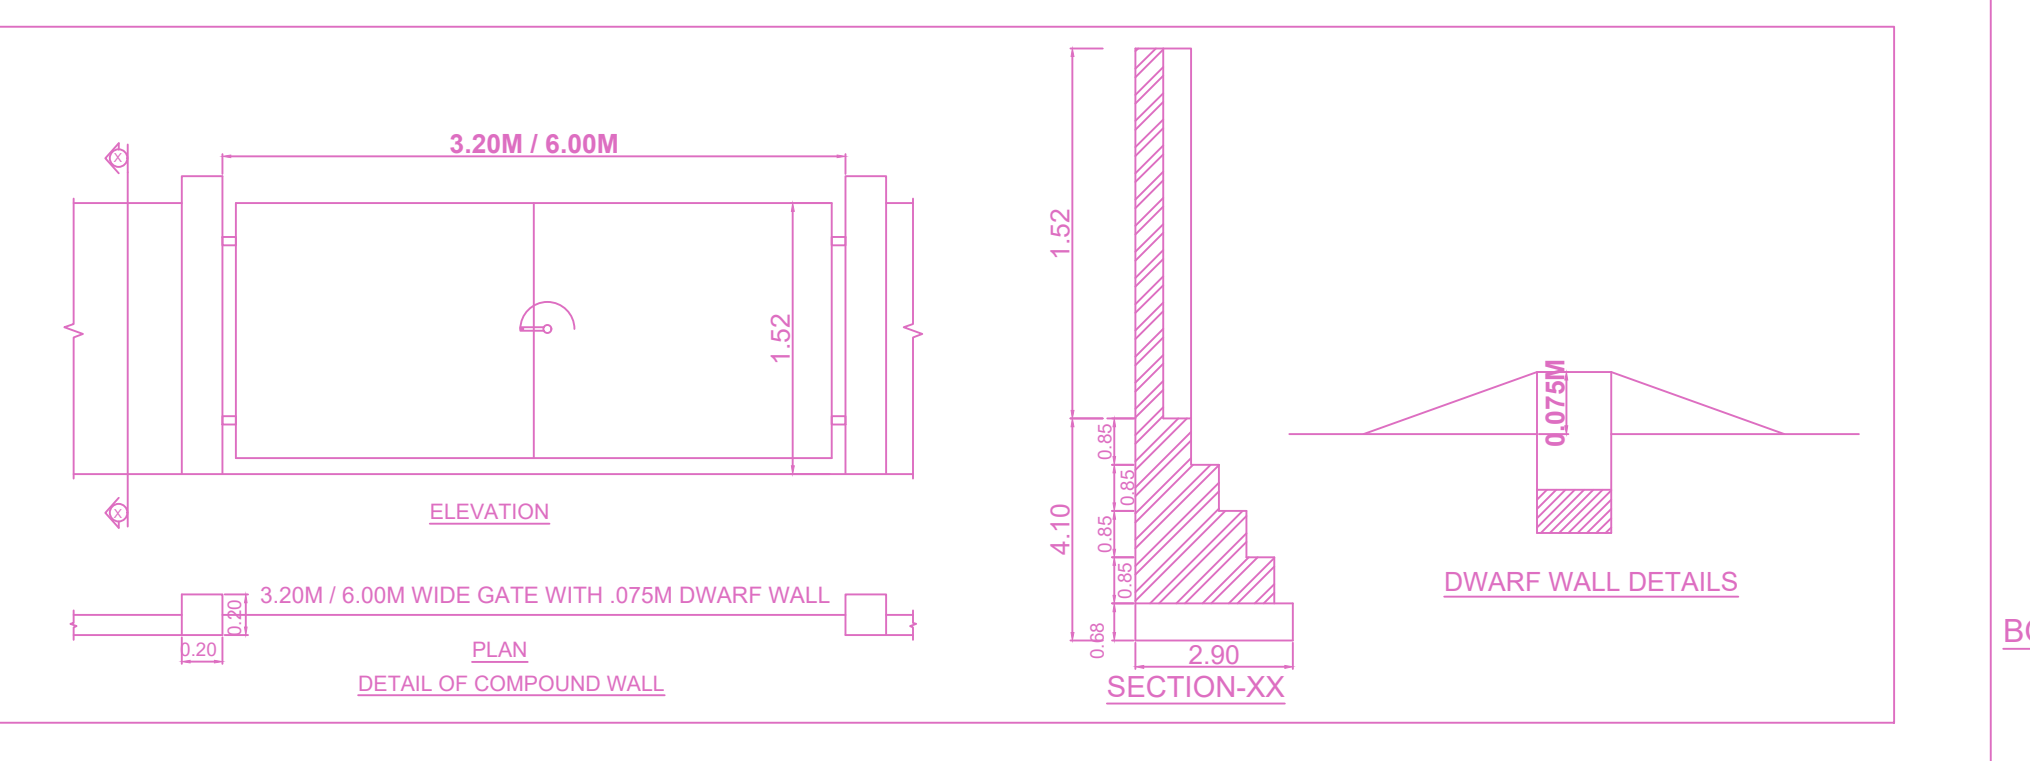


DETAIL OF RW-3A RWH - RAIN WATER HARVESTING

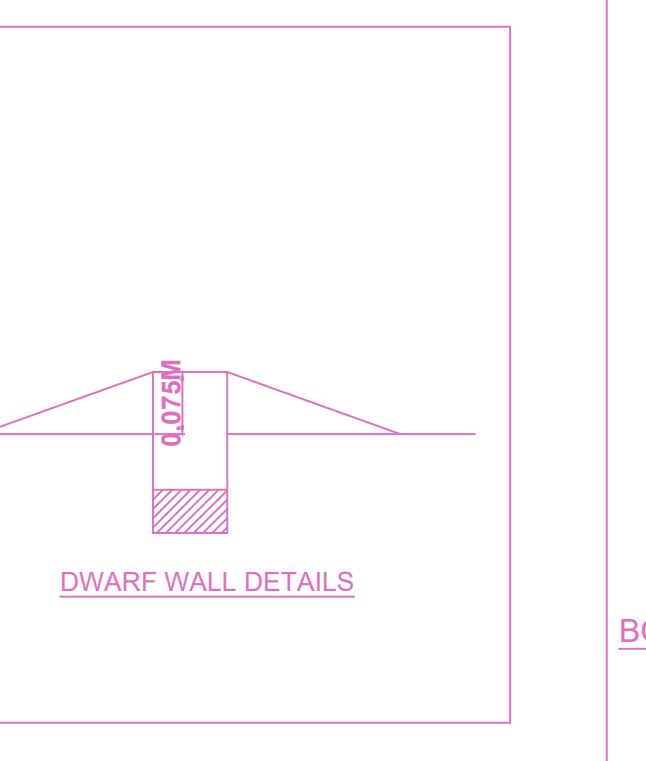

DIAPHRAGM WALL DETAILS

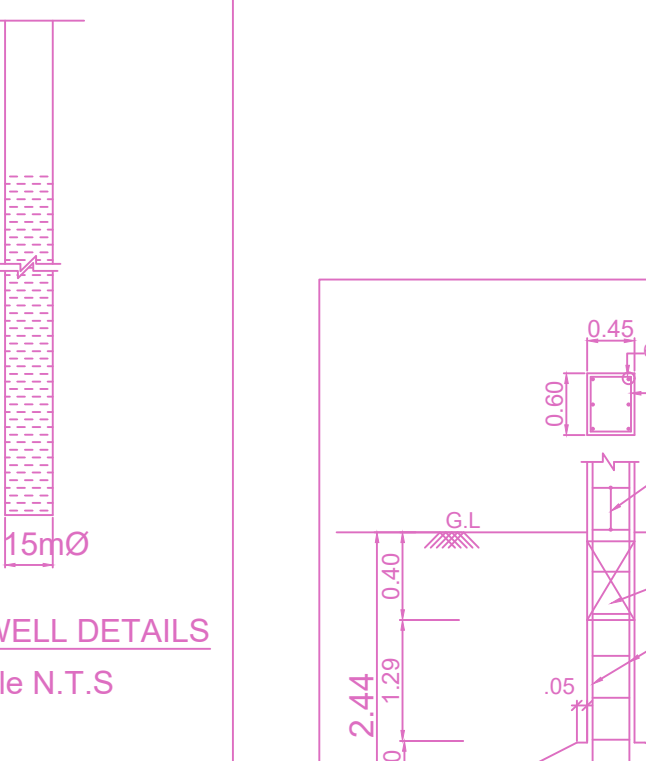

BORE WELL DETAILS

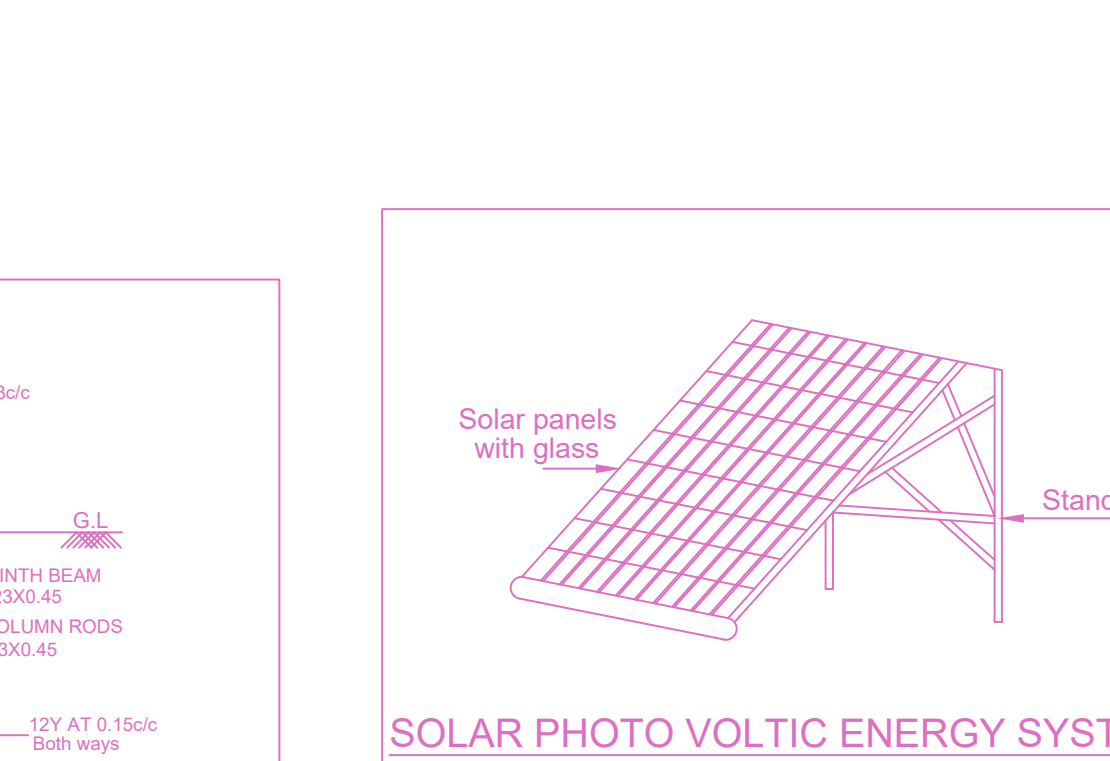

SOLAR PHOTO VOLTAIC ENERGY SYSTEM

APPROVAL CONDITION

SCALE: 1:100

CHENNAI METROPOLITAN DEVELOPMENT AUTHORITY
APPROVED

SUBJECT TO THE CONDITIONS MENTIONED IN THIS OFFICE

KEY NO. 7688

QR CODE