




SITE PLAN

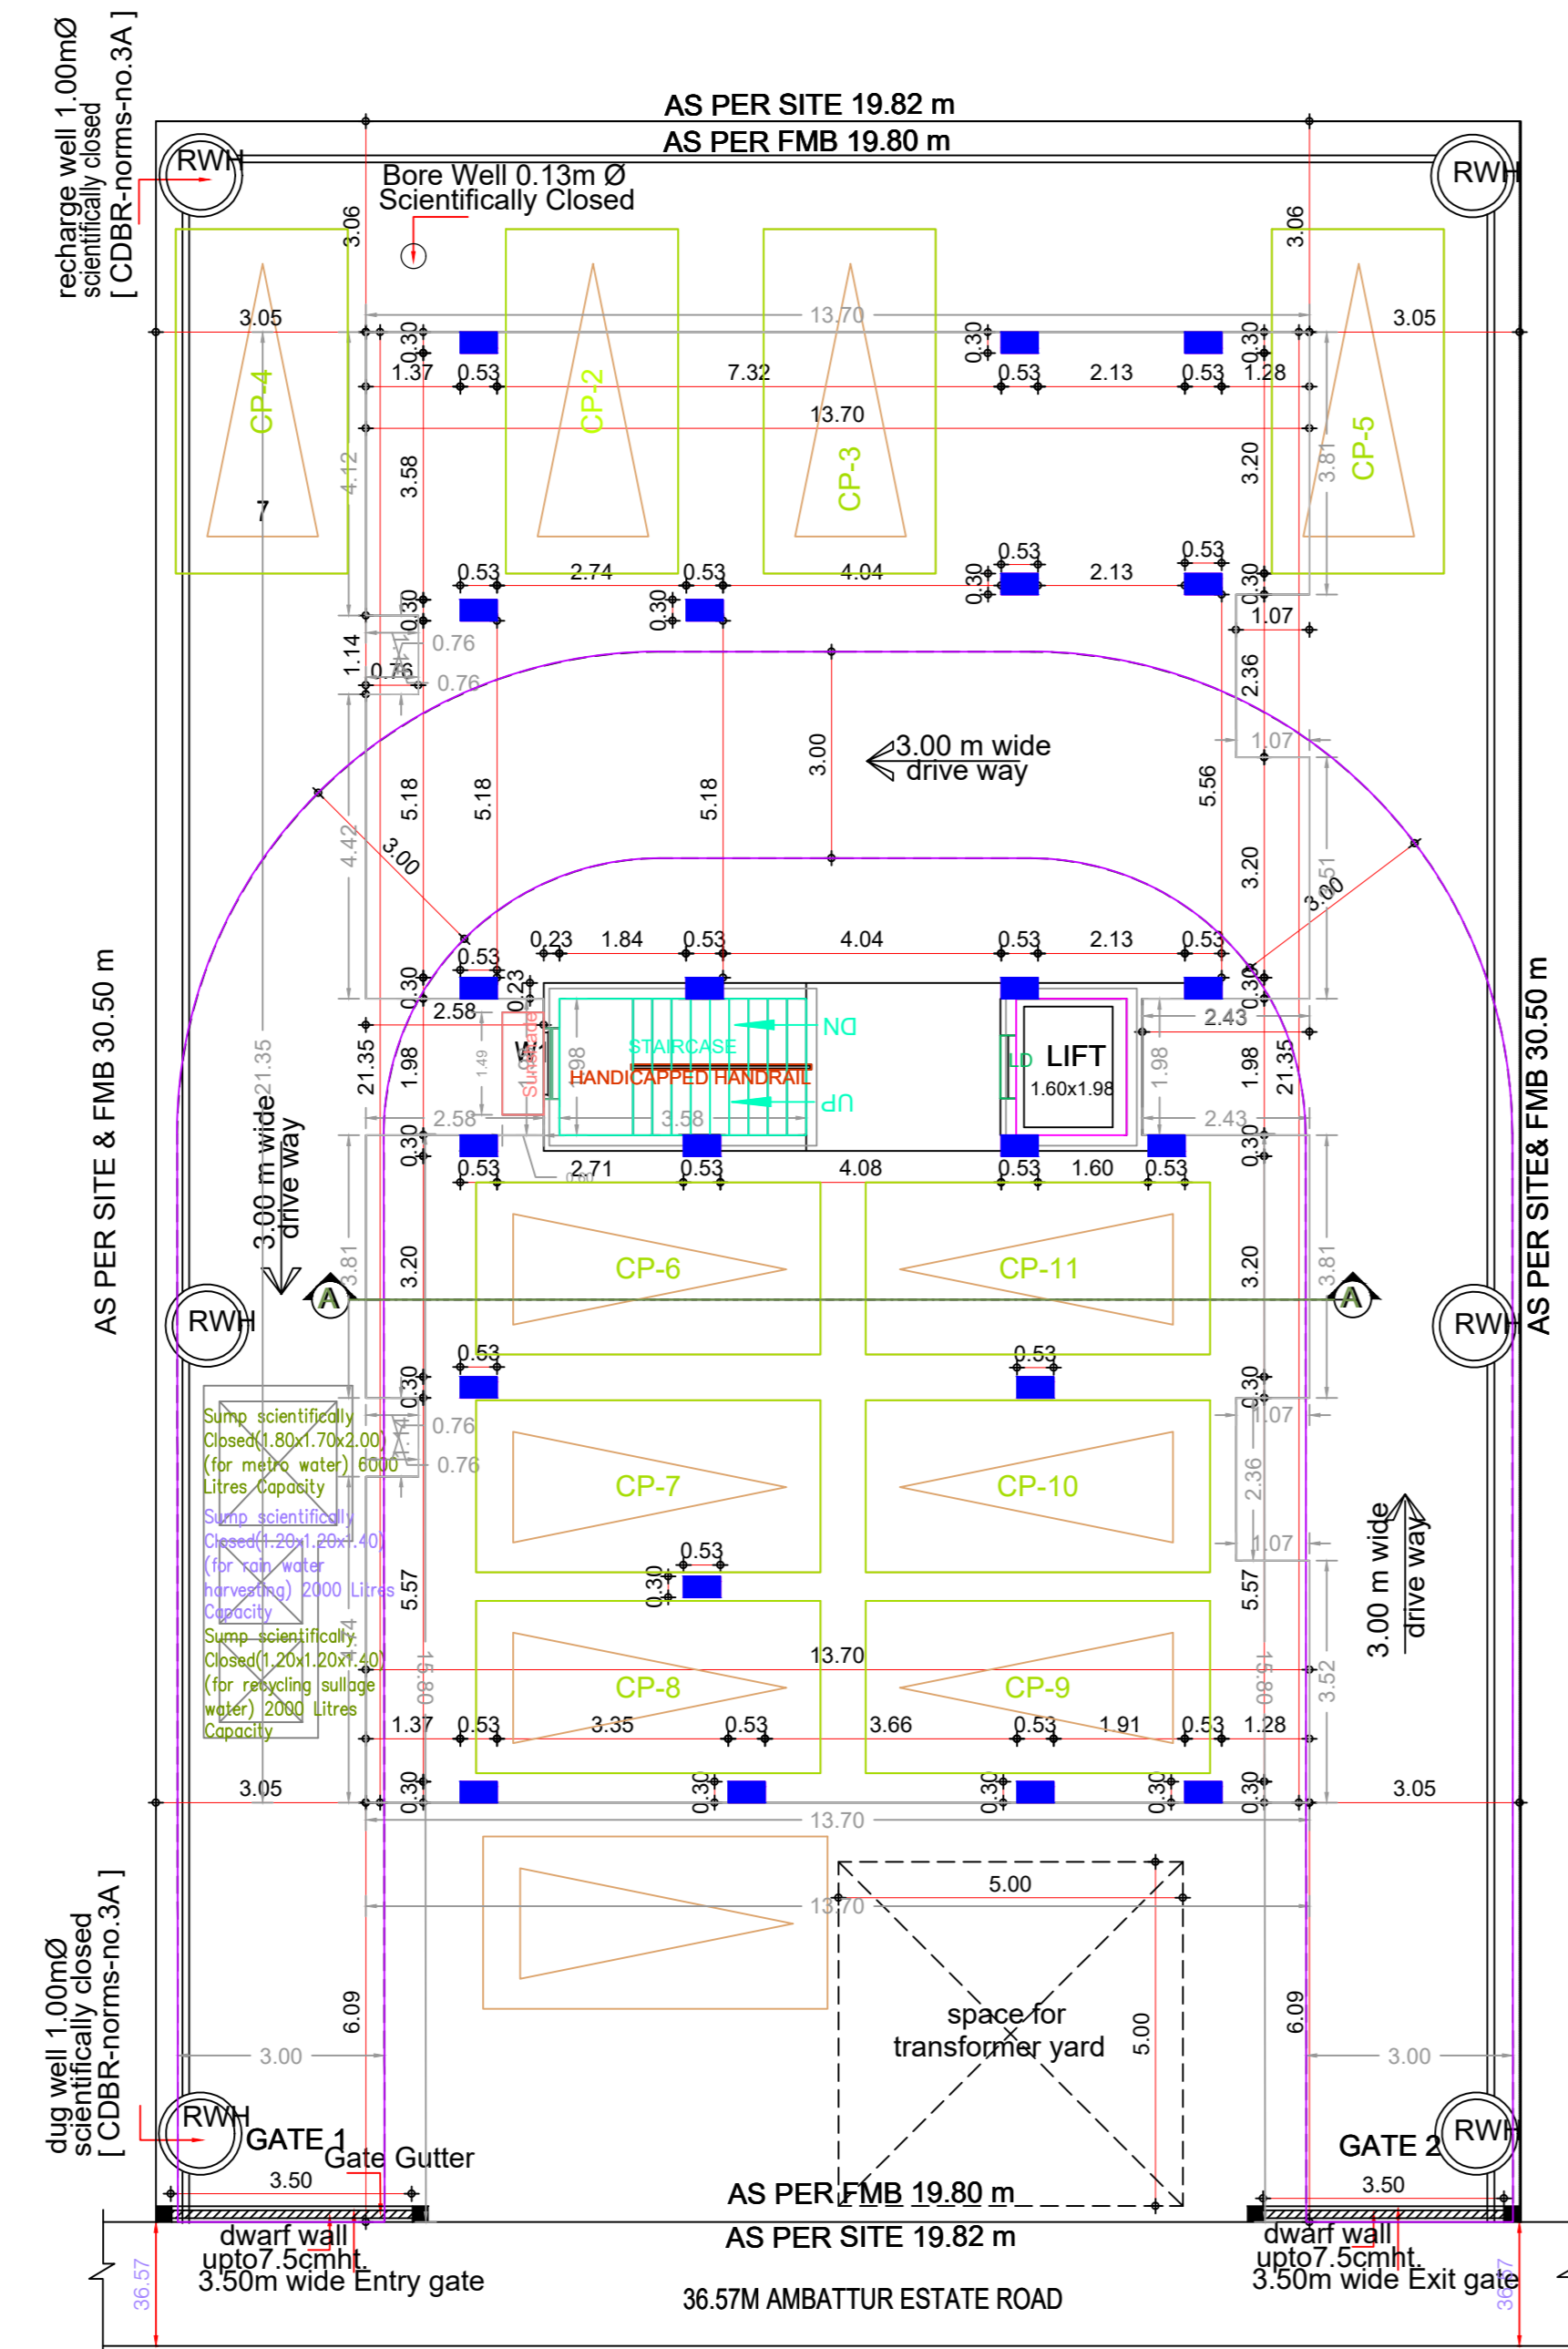


STILT FLOOR PLAN

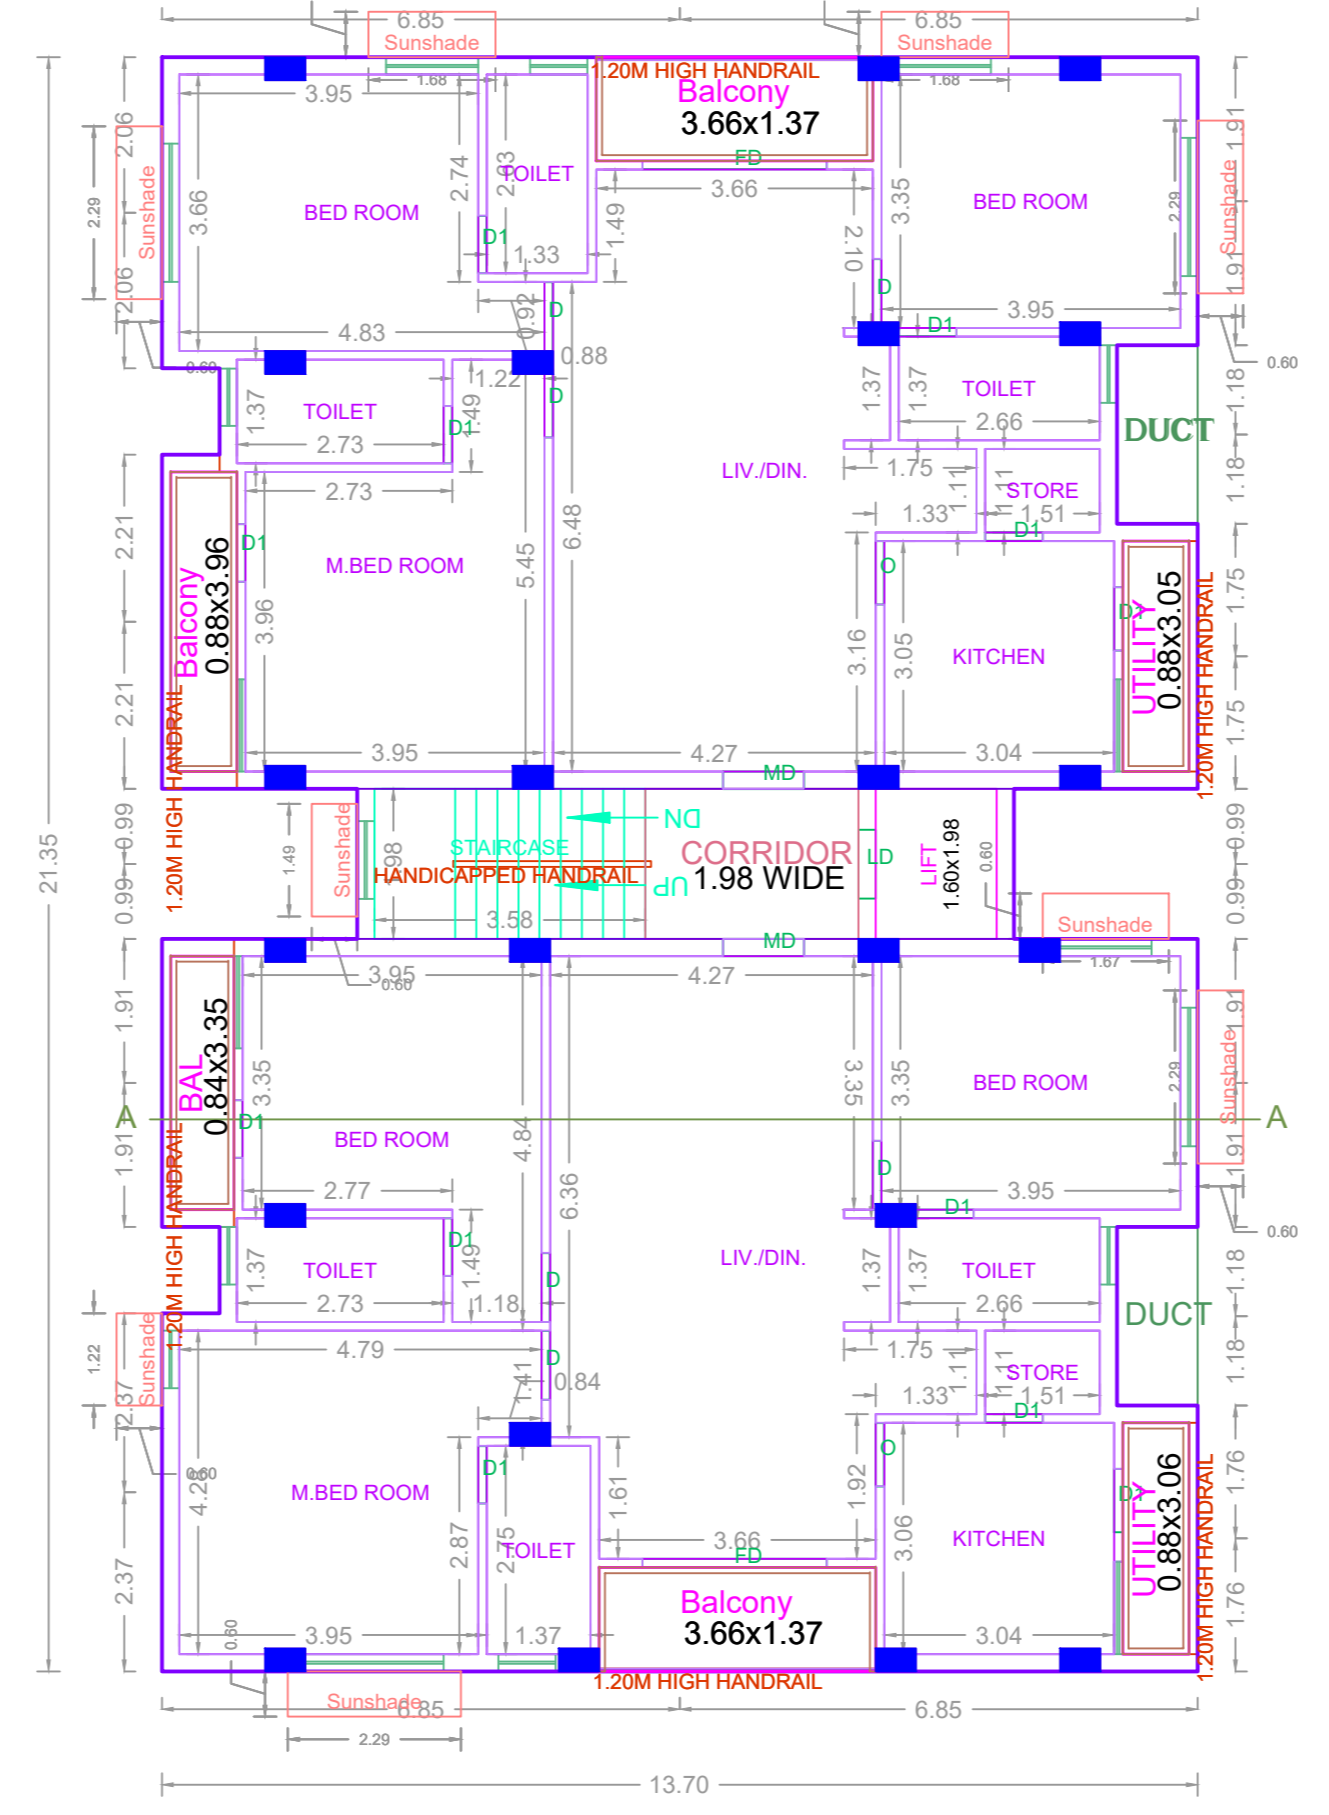

TYPICAL - 1, 2, 3, 4, 5 FLOOR PLAN

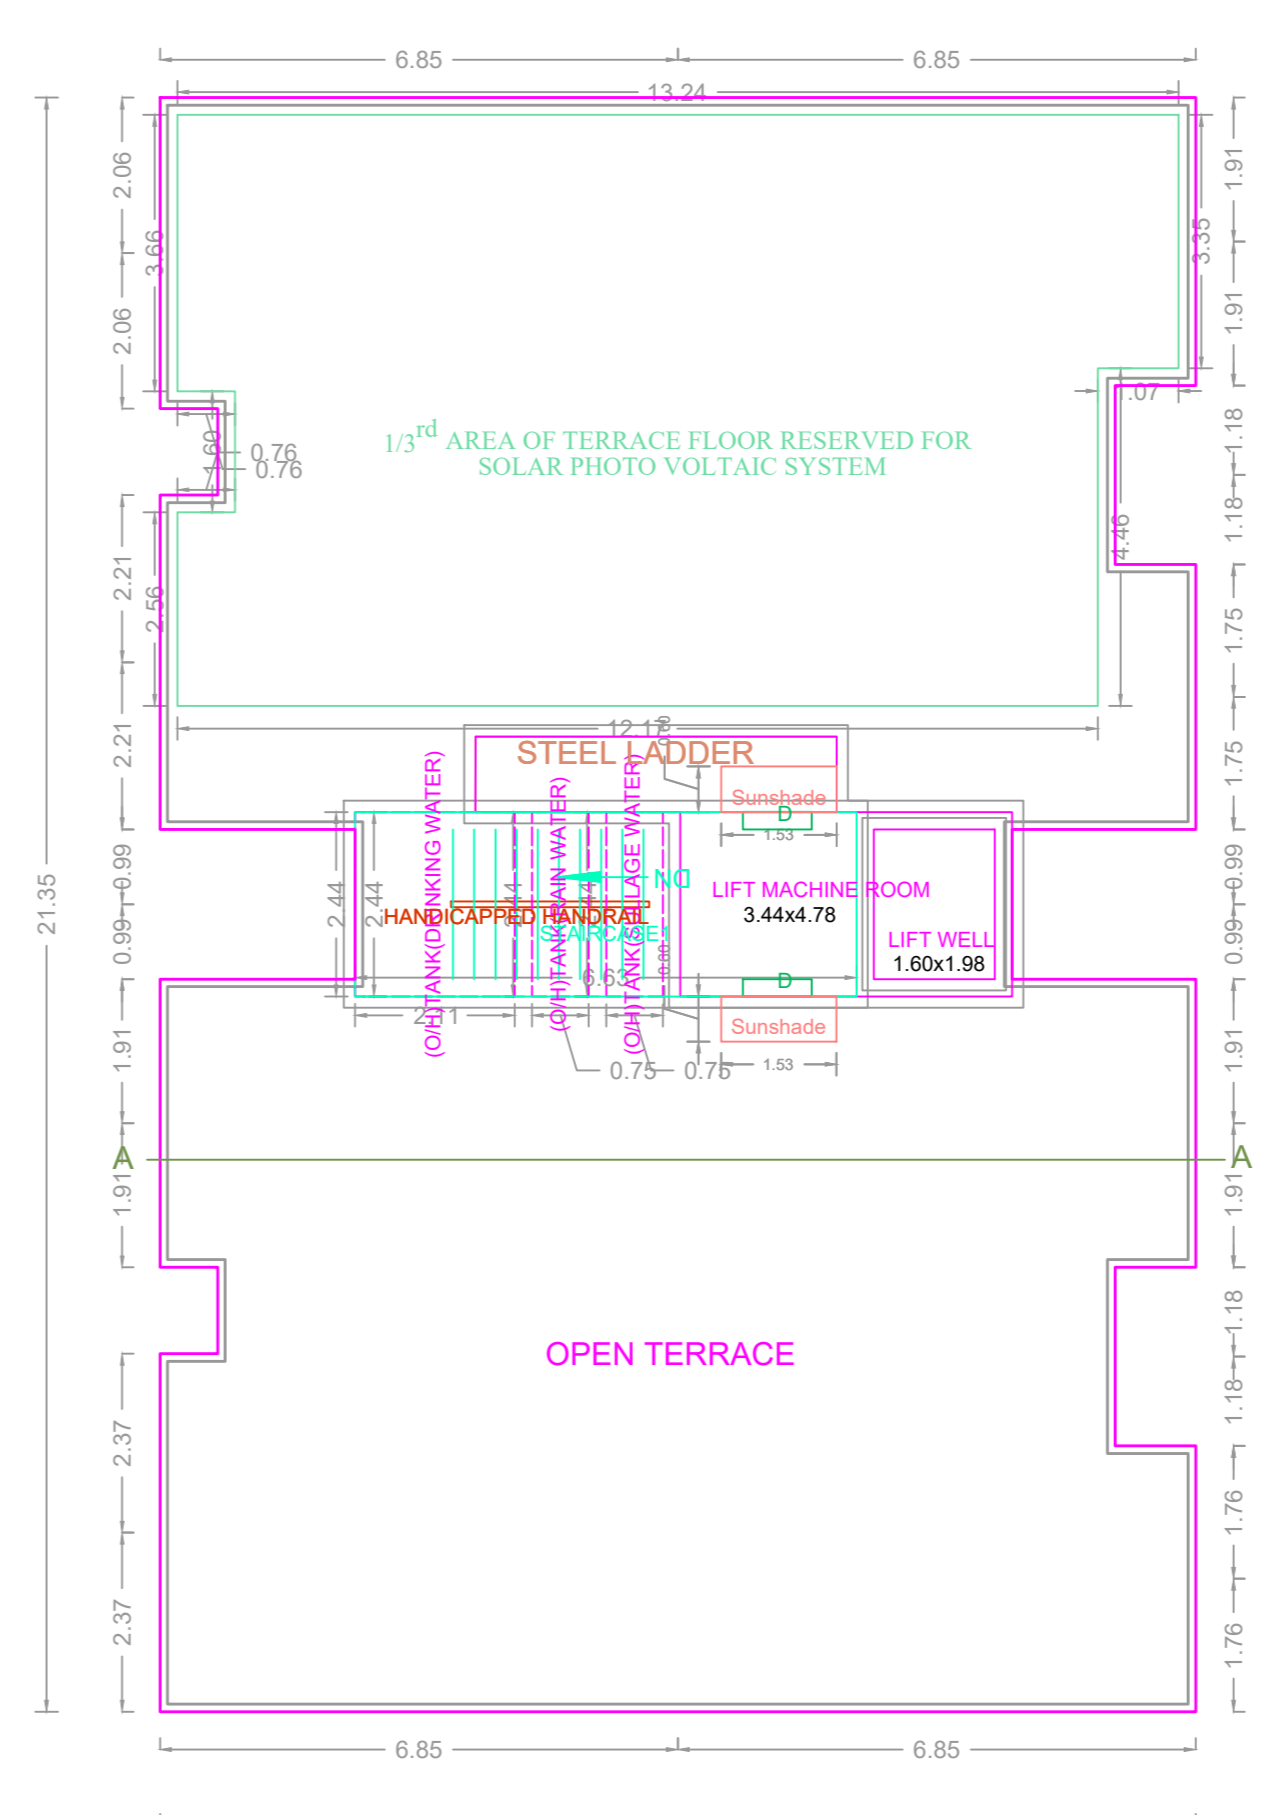


TERRACE FLOOR PLAN

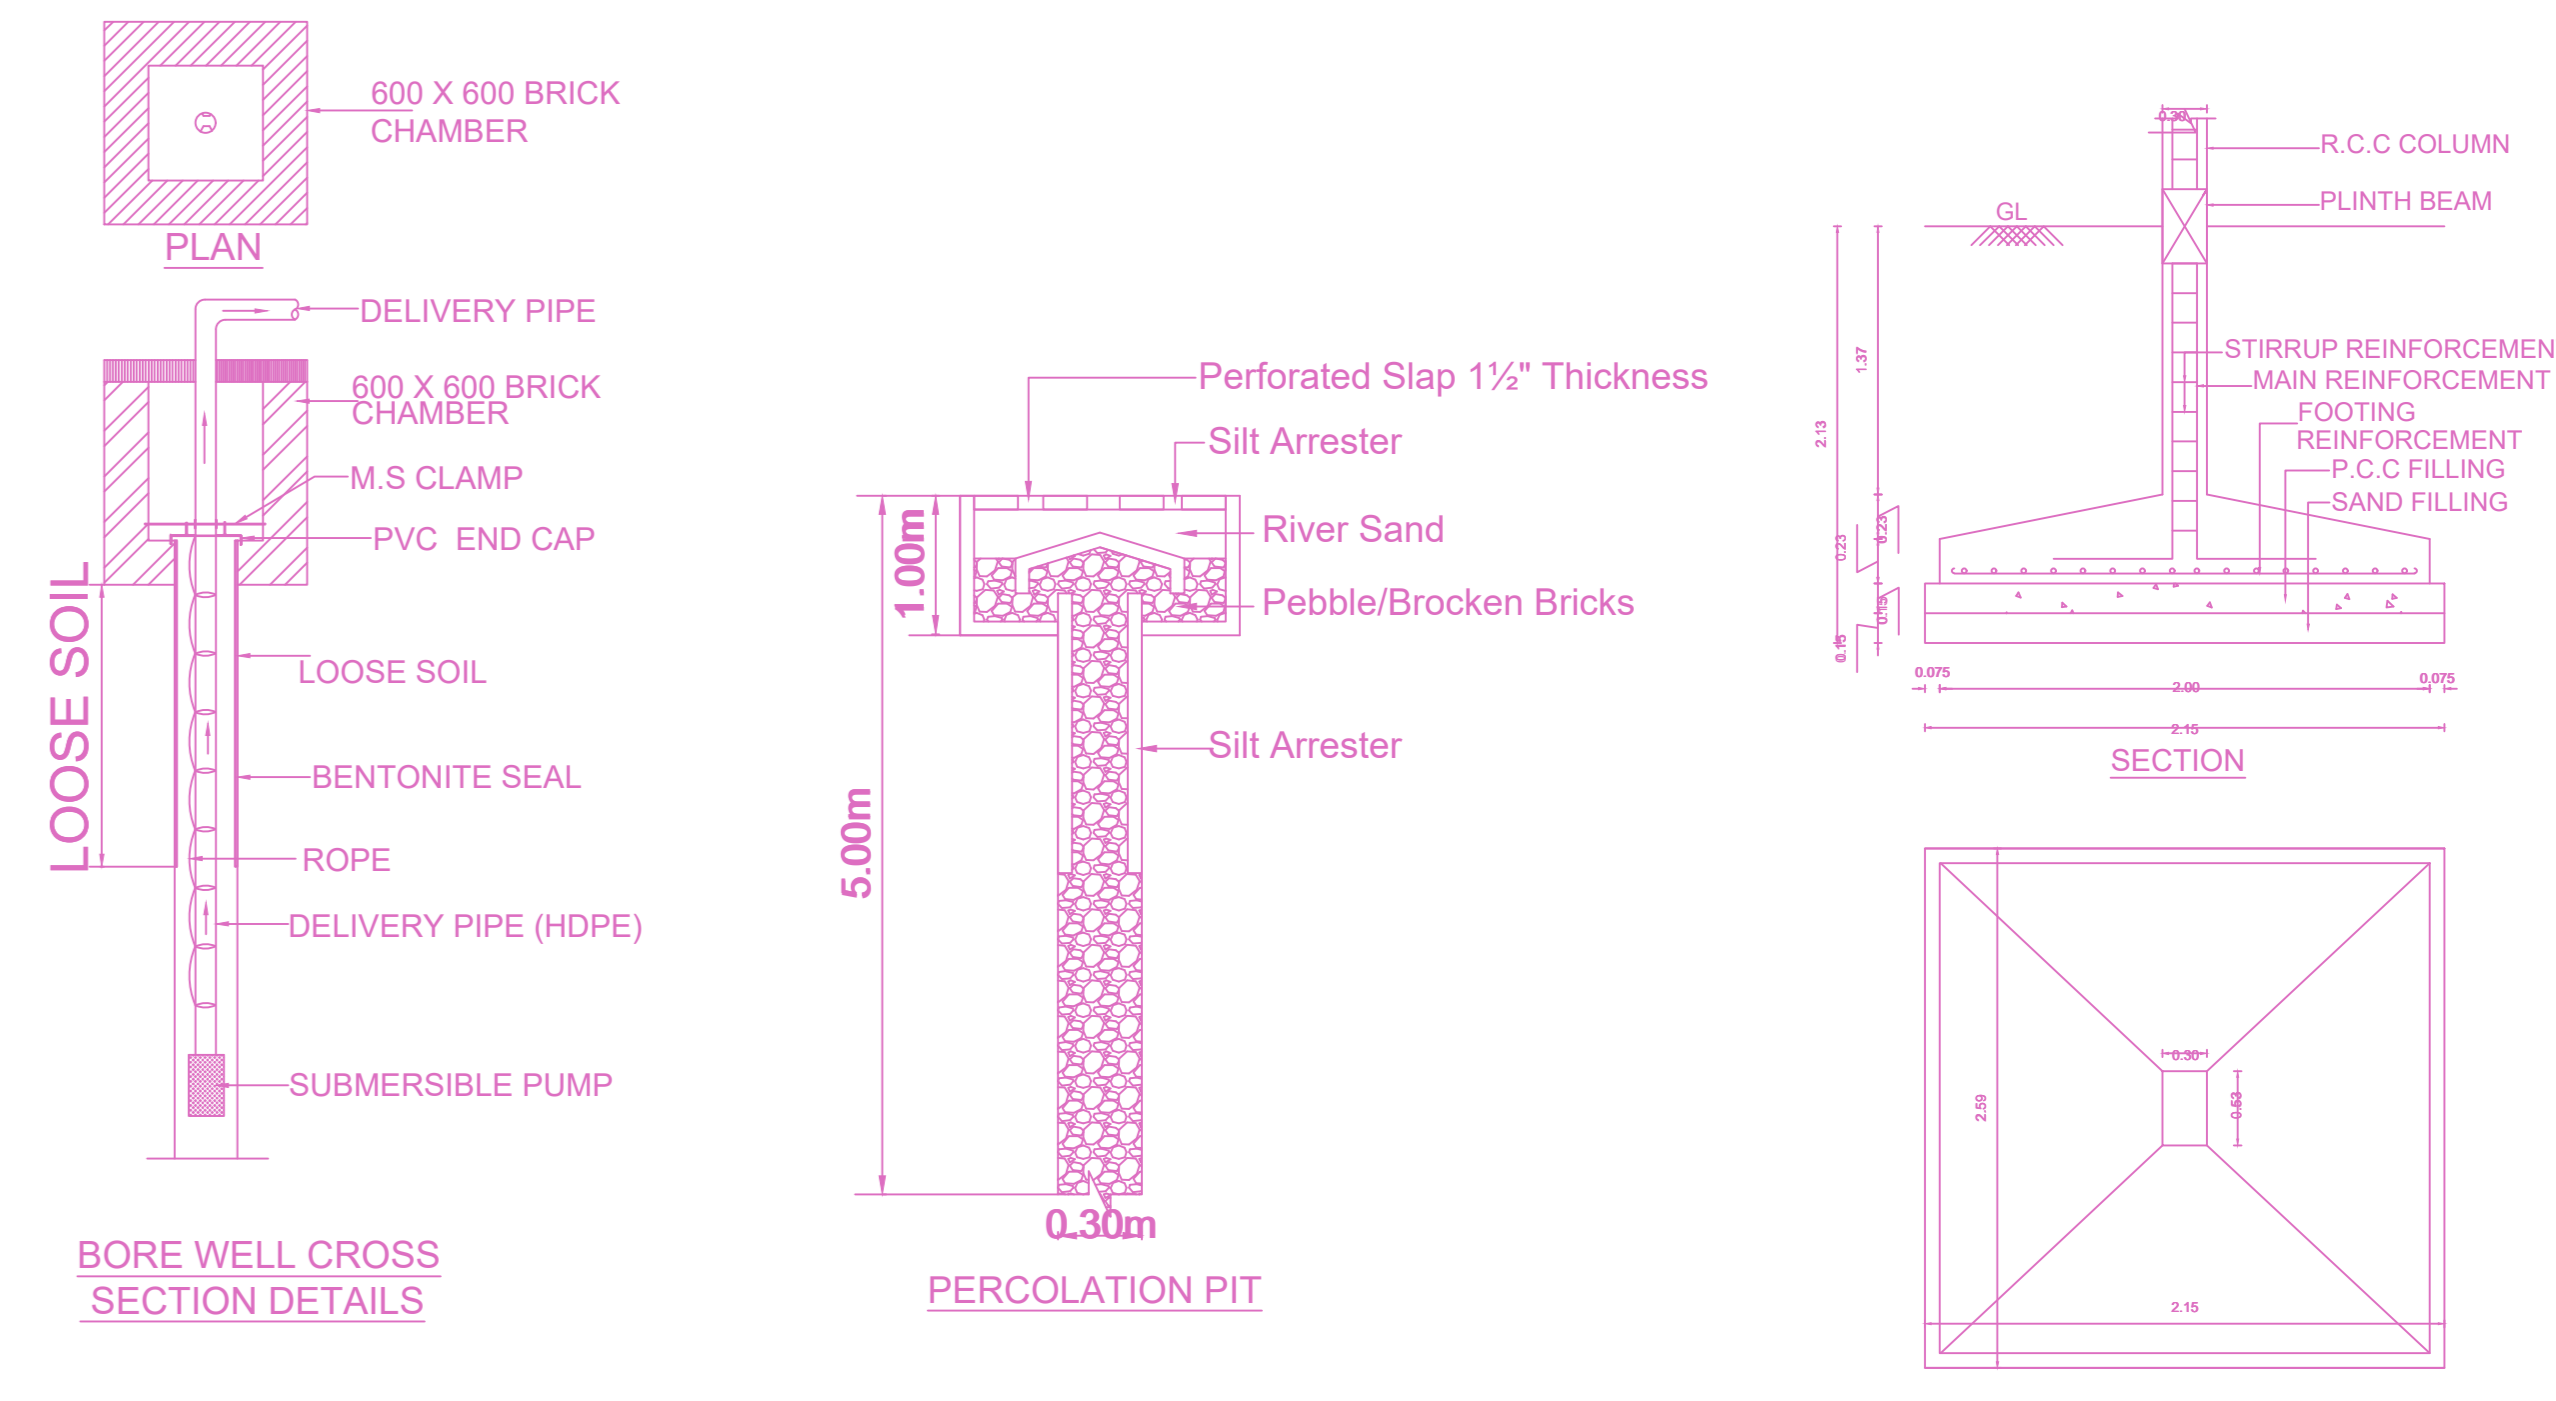

BORE WELL CROSS SECTION DETAILS

PERCOLATION PIT


PLAN FOUNDATION DETAIL Scale 1:50

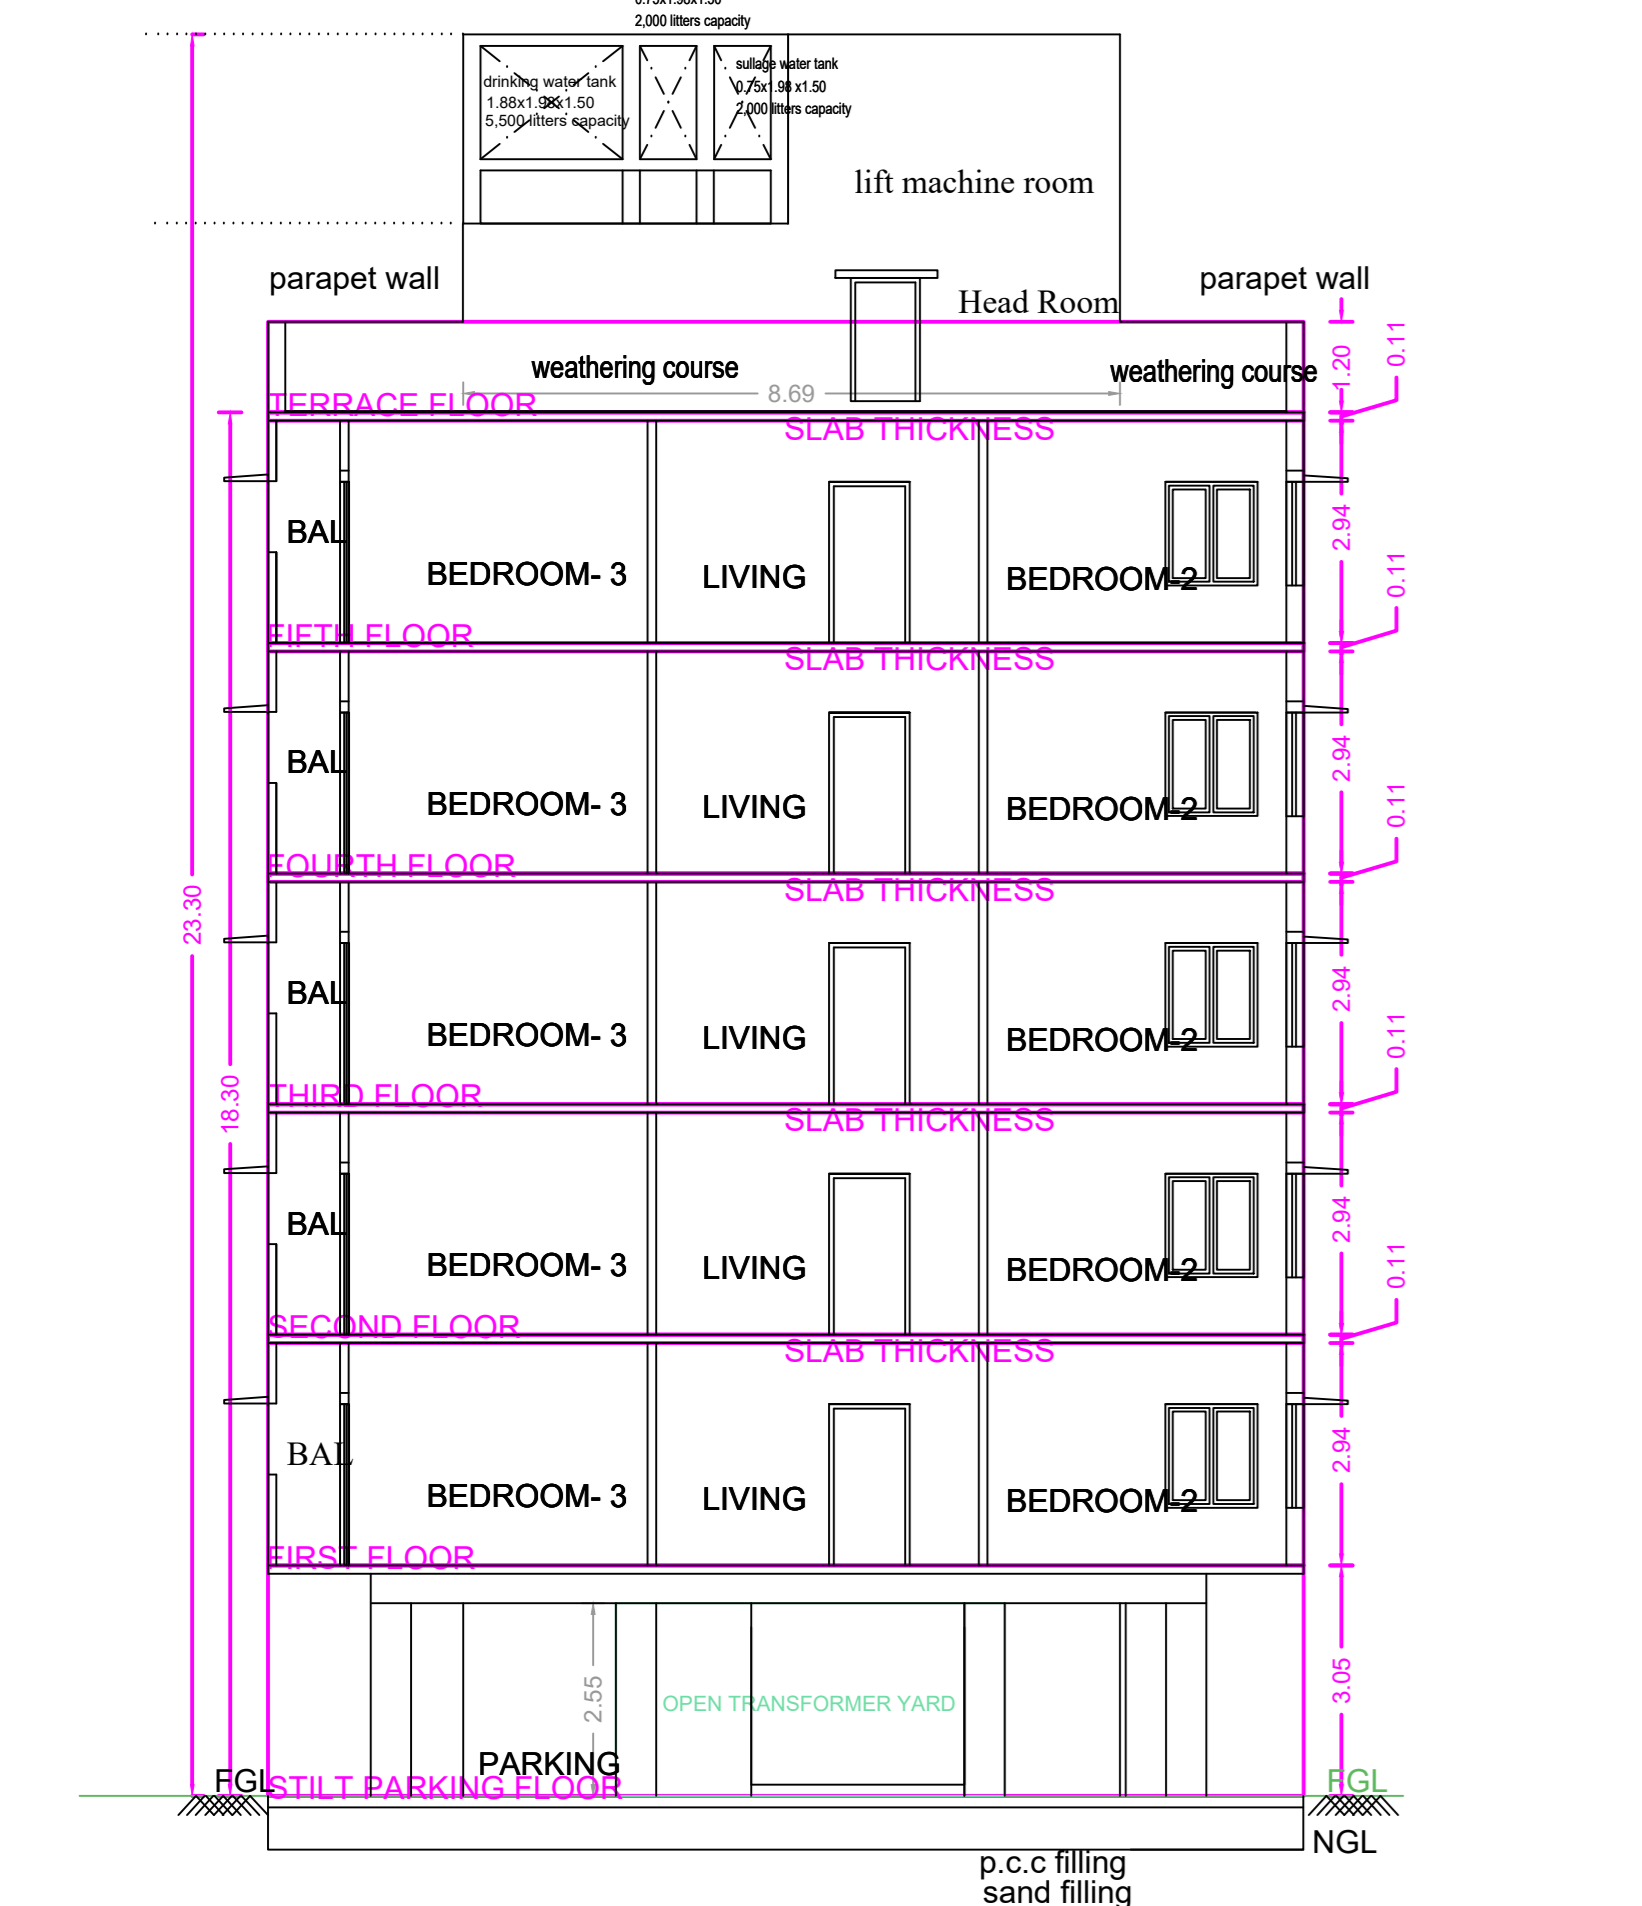


SECTION-AA




FRONT ELEVATION

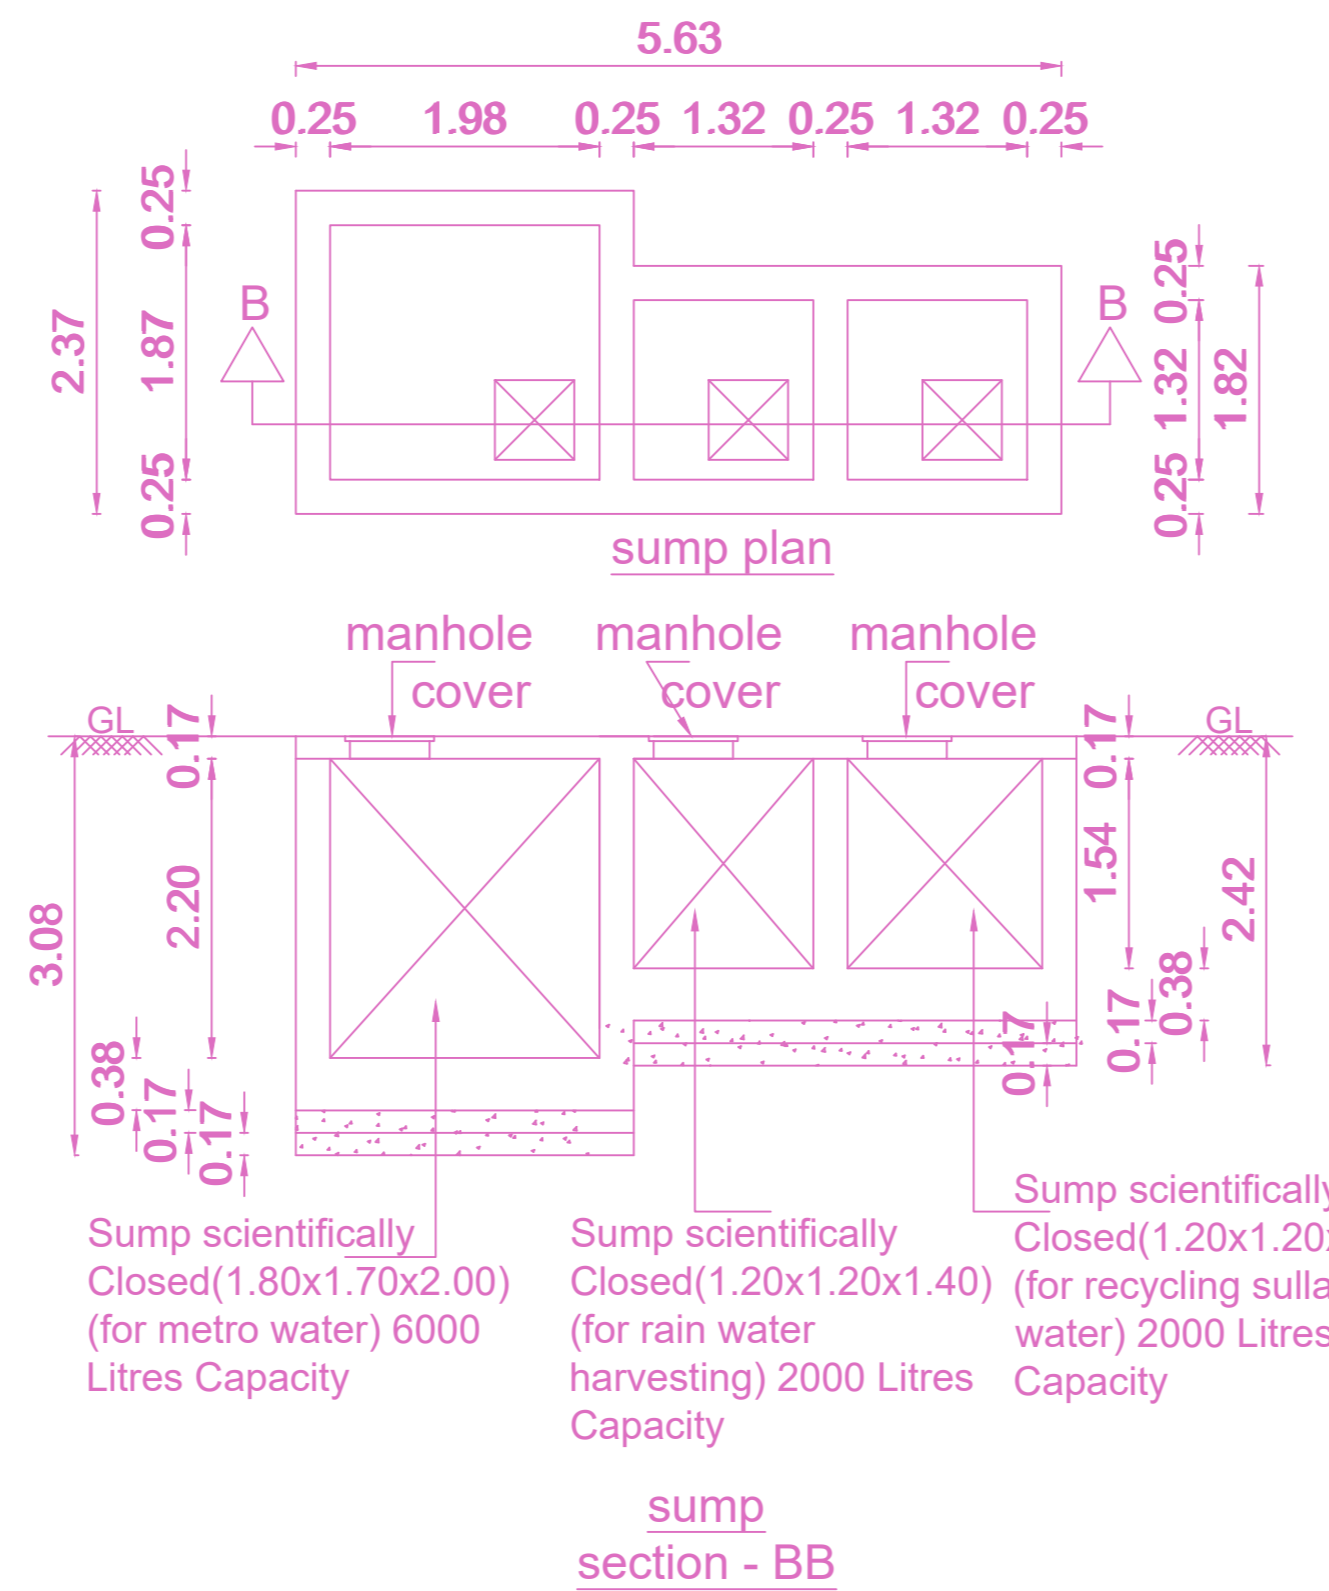

sump section - BB

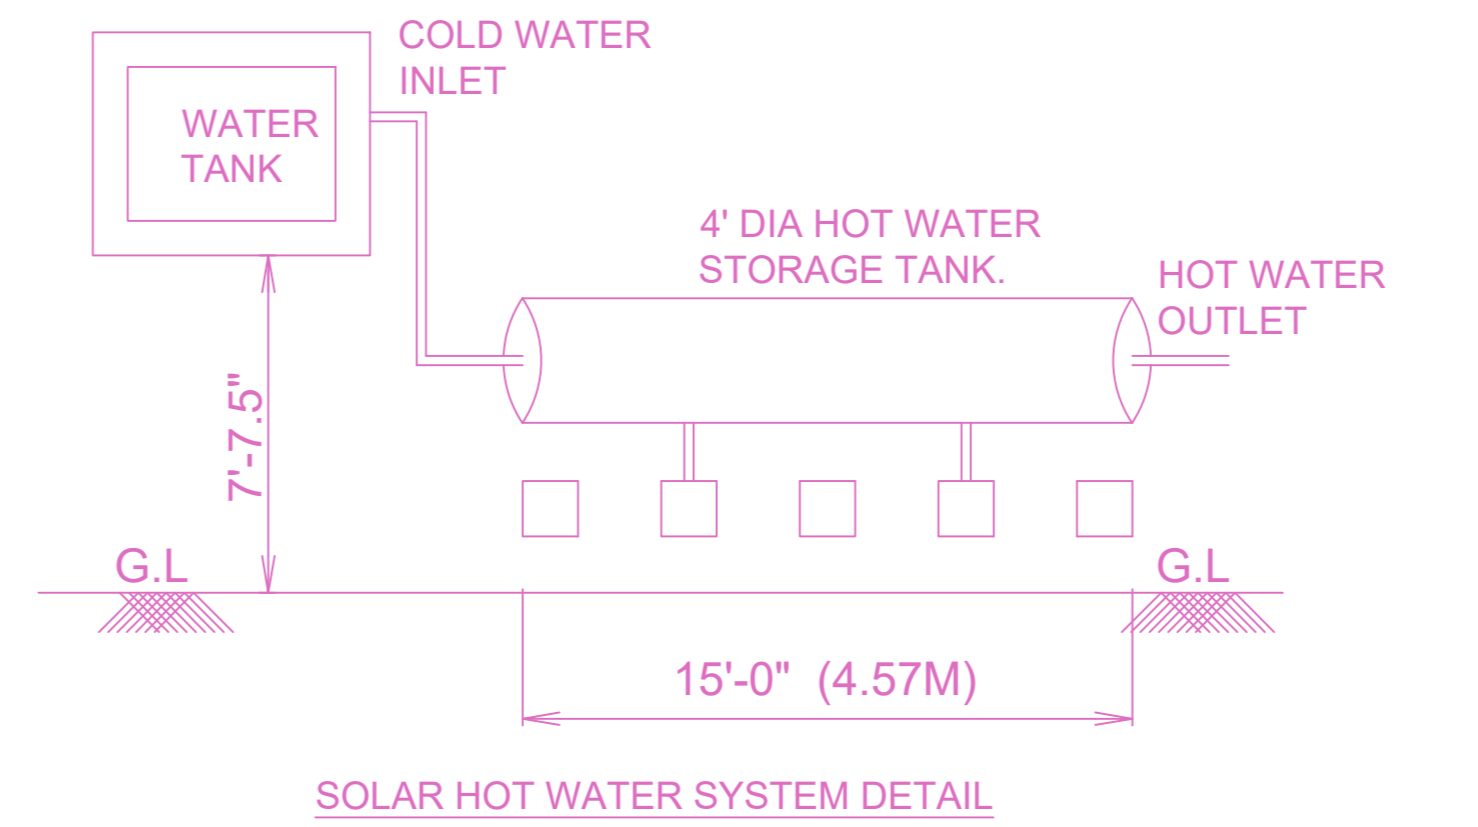

SOLAR HOT WATER SYSTEM DETAIL

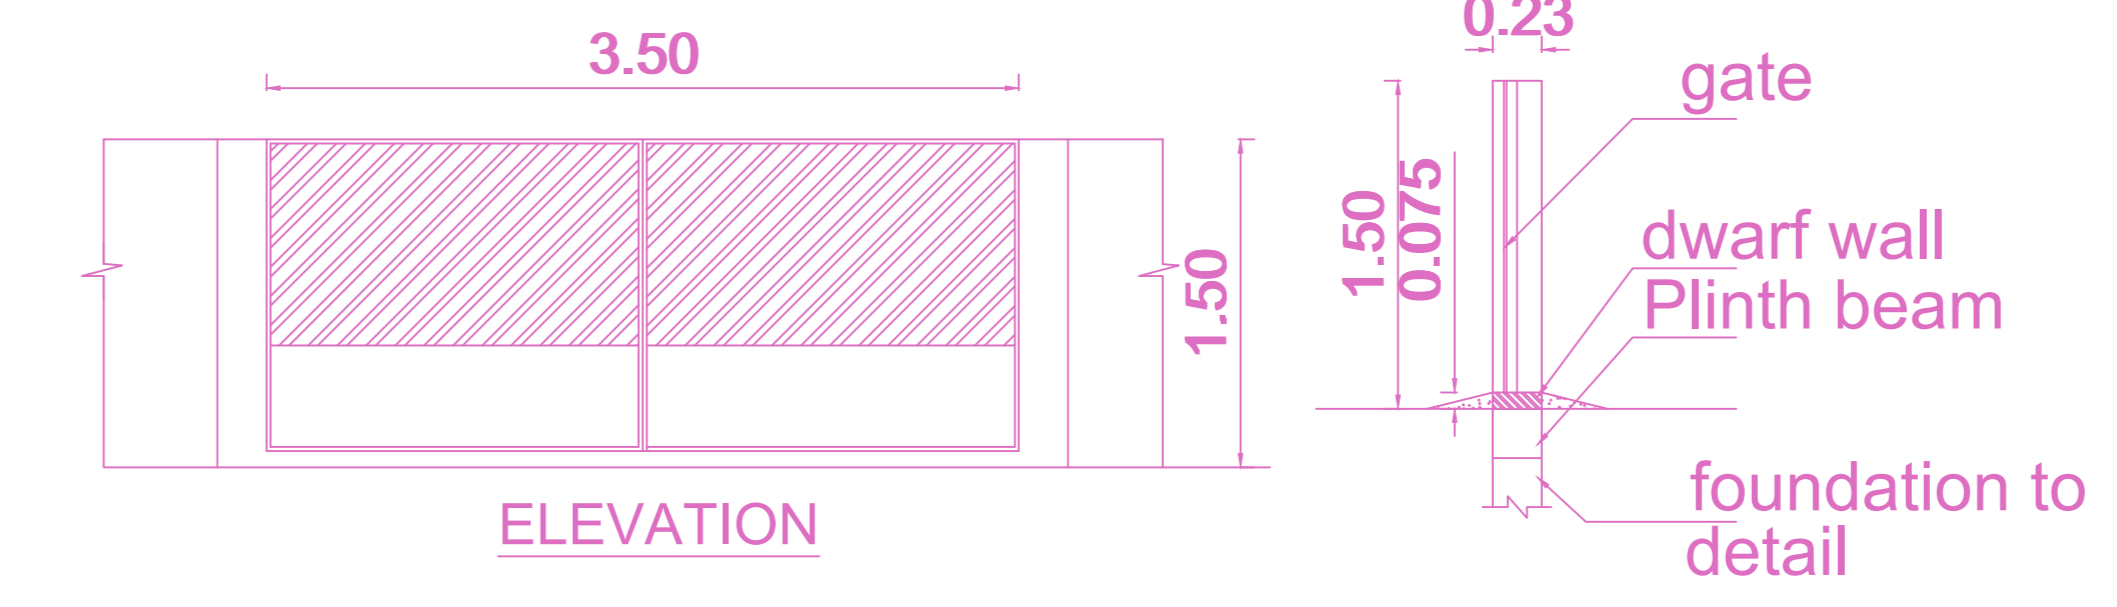


ELEVATION


SECTION OF GATE DETAIL



PLAN OF COMPOUND WALL & GATE

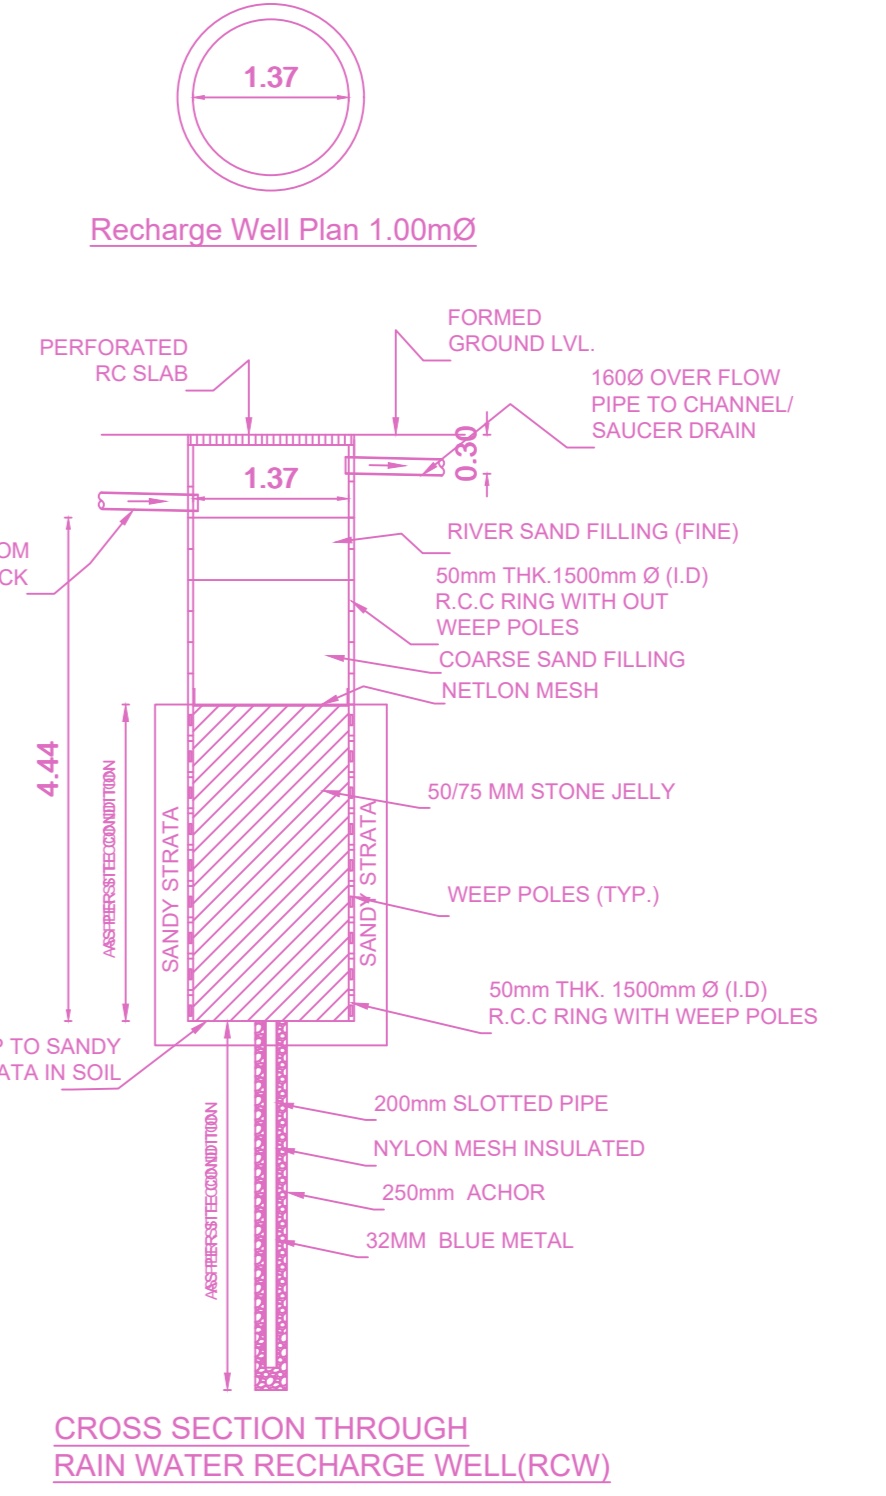

CROSS SECTION THROUGH RAIN WATER RECHARGE WELL(RCW)

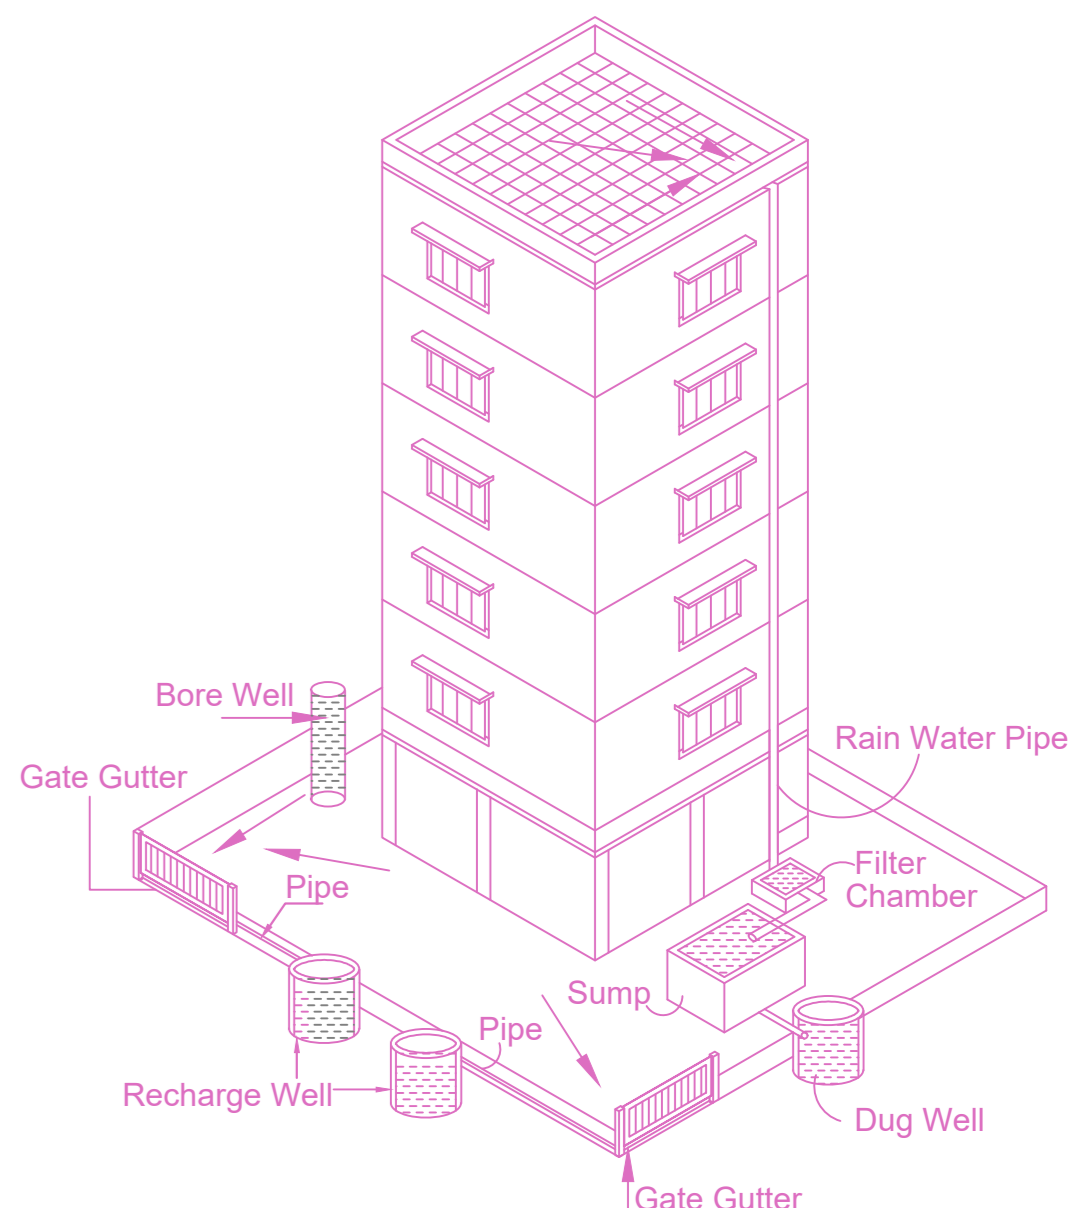

Proposed Rain Water Harvesting System Provided as per CDBR Norms Drawing No:3A Not To Scale

APPROVAL CONDITION

**FLOOR WISE FSI STATEMENT: 1 (2)**

FLOORS	COMM.	RESI.	IND.	SPEC.	DU	TOTAL FSI AREA
Terrace	0.00	0.00	0.00	0.00	0	0.00
FIFTH FLOOR	0.00	275.81	0.00	0.00	2	275.81
FOURTH FLOOR	0.00	275.81	0.00	0.00	2	275.81
THIRD FLOOR	0.00	275.81	0.00	0.00	2	275.81
SECOND FLOOR	0.00	275.81	0.00	0.00	2	275.81
FIRST FLOOR	0.00	275.81	0.00	0.00	2	275.81
STILT PARKING FLOOR	0.00	0.00	0.00	0.00	0	0.00
<b>Total</b>	<b>0.00</b>	<b>1379.05</b>	<b>0.00</b>	<b>0.00</b>	<b>10</b>	<b>1379.05</b>

**BUILDING WISE FSI STATEMENT**

BUILDING	NO OF SAME BUILDING	COMM.	RESI.	IND.	SPEC.	DU	TOTAL FSI AREA
1-1 (2)	1	0.00	1379.05	0.00	0.00	10	1379.05
<b>Total</b>	<b>1</b>	<b>0.00</b>	<b>1379.05</b>	<b>0.00</b>	<b>0.00</b>	<b>10</b>	<b>1379.05</b>

SCALE 1:100

CHENNAI METROPOLITAN DEVELOPMENT AUTHORITY

APPROVED

SUBJECT TO THE CONDITIONS MENTIONED IN THIS OFFICE

For (Deputy Planner / Chief Planner / Member Secretary)  
High Rise Building / Non High Rise Building  
This Approval is valid only after building Permit is issued by the Government Local Body.

KEY NO. : 5688