




SITE PLAN

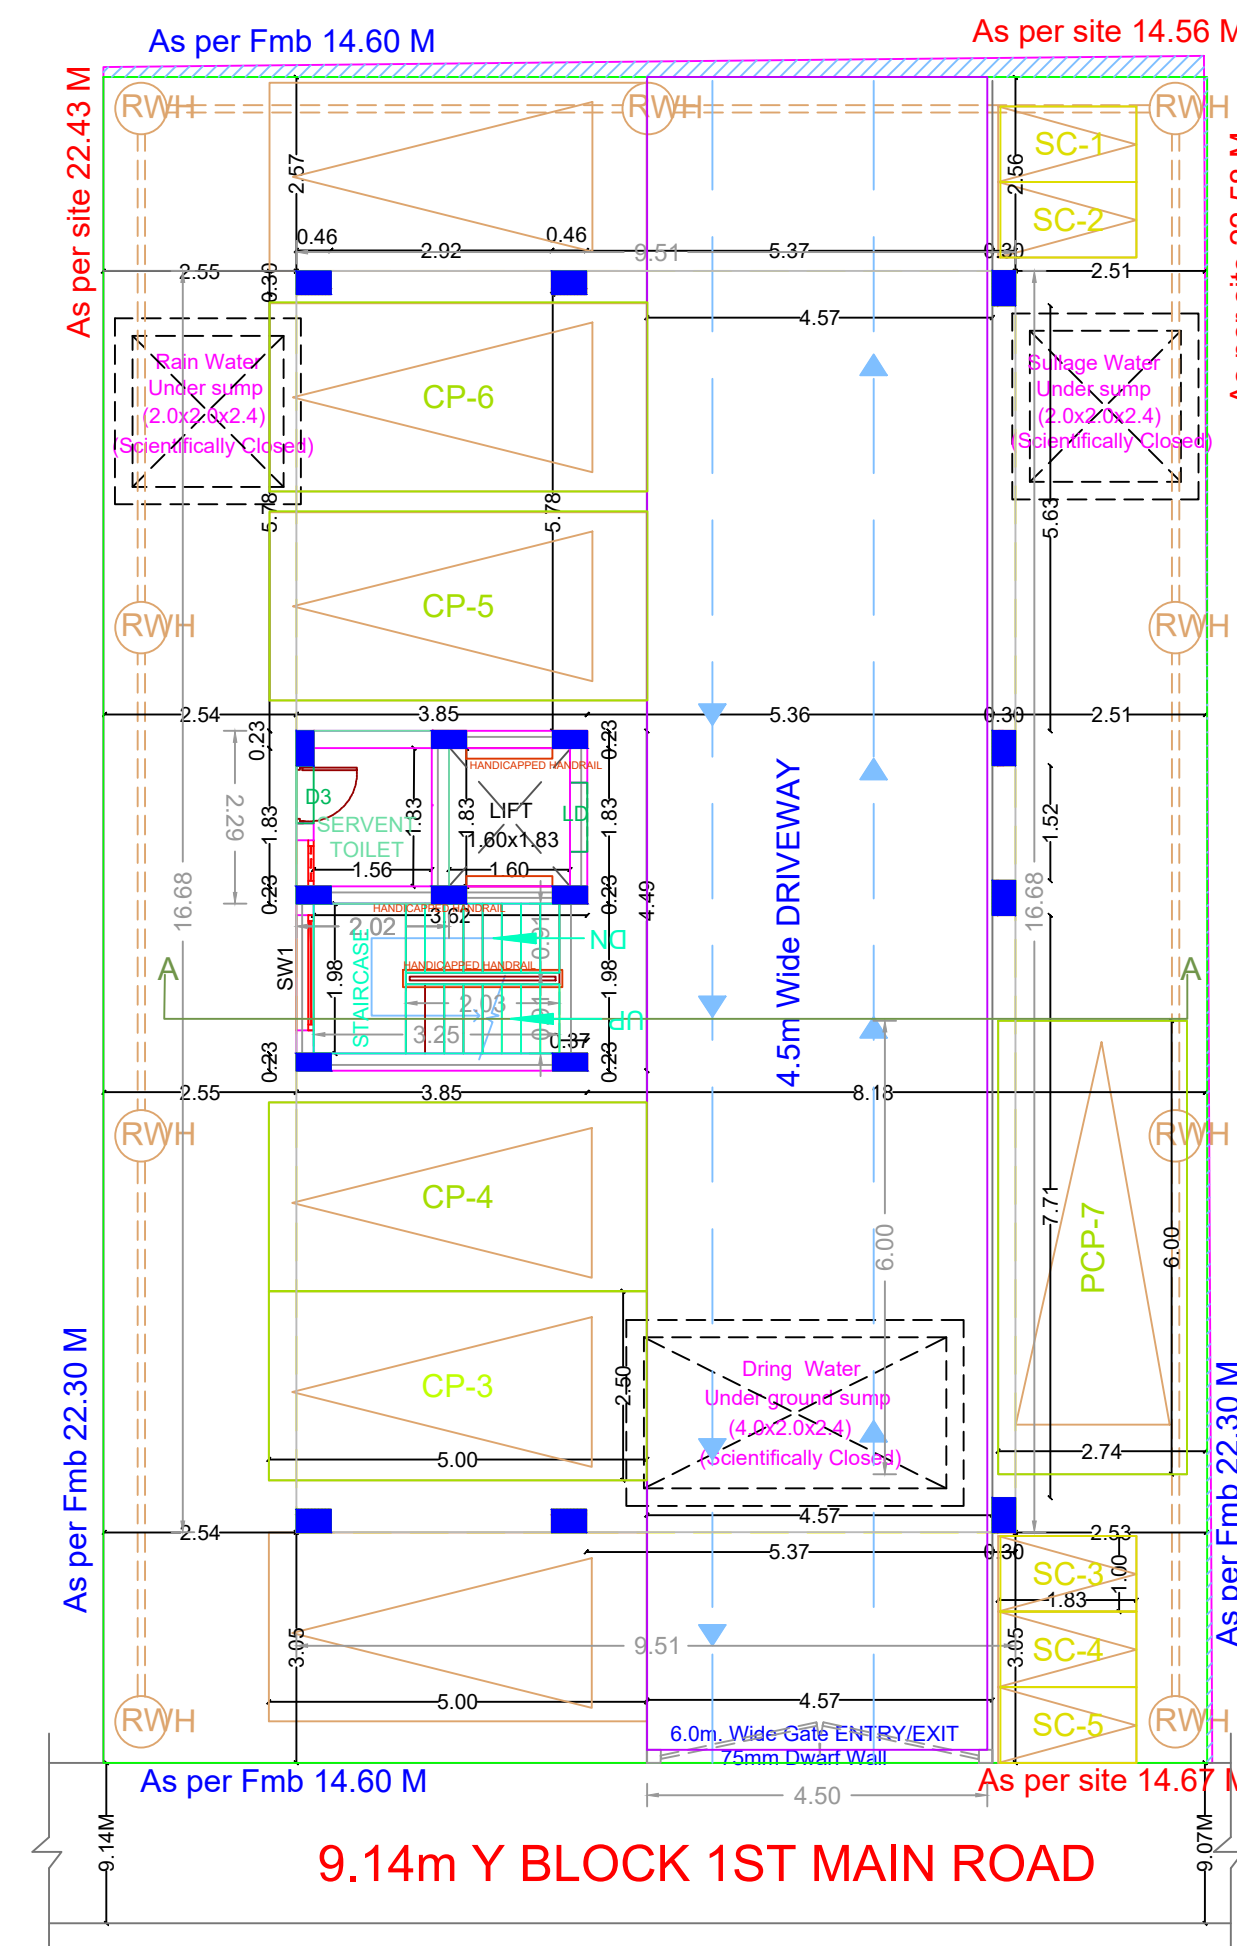


STILT PARKING FLOOR PLAN

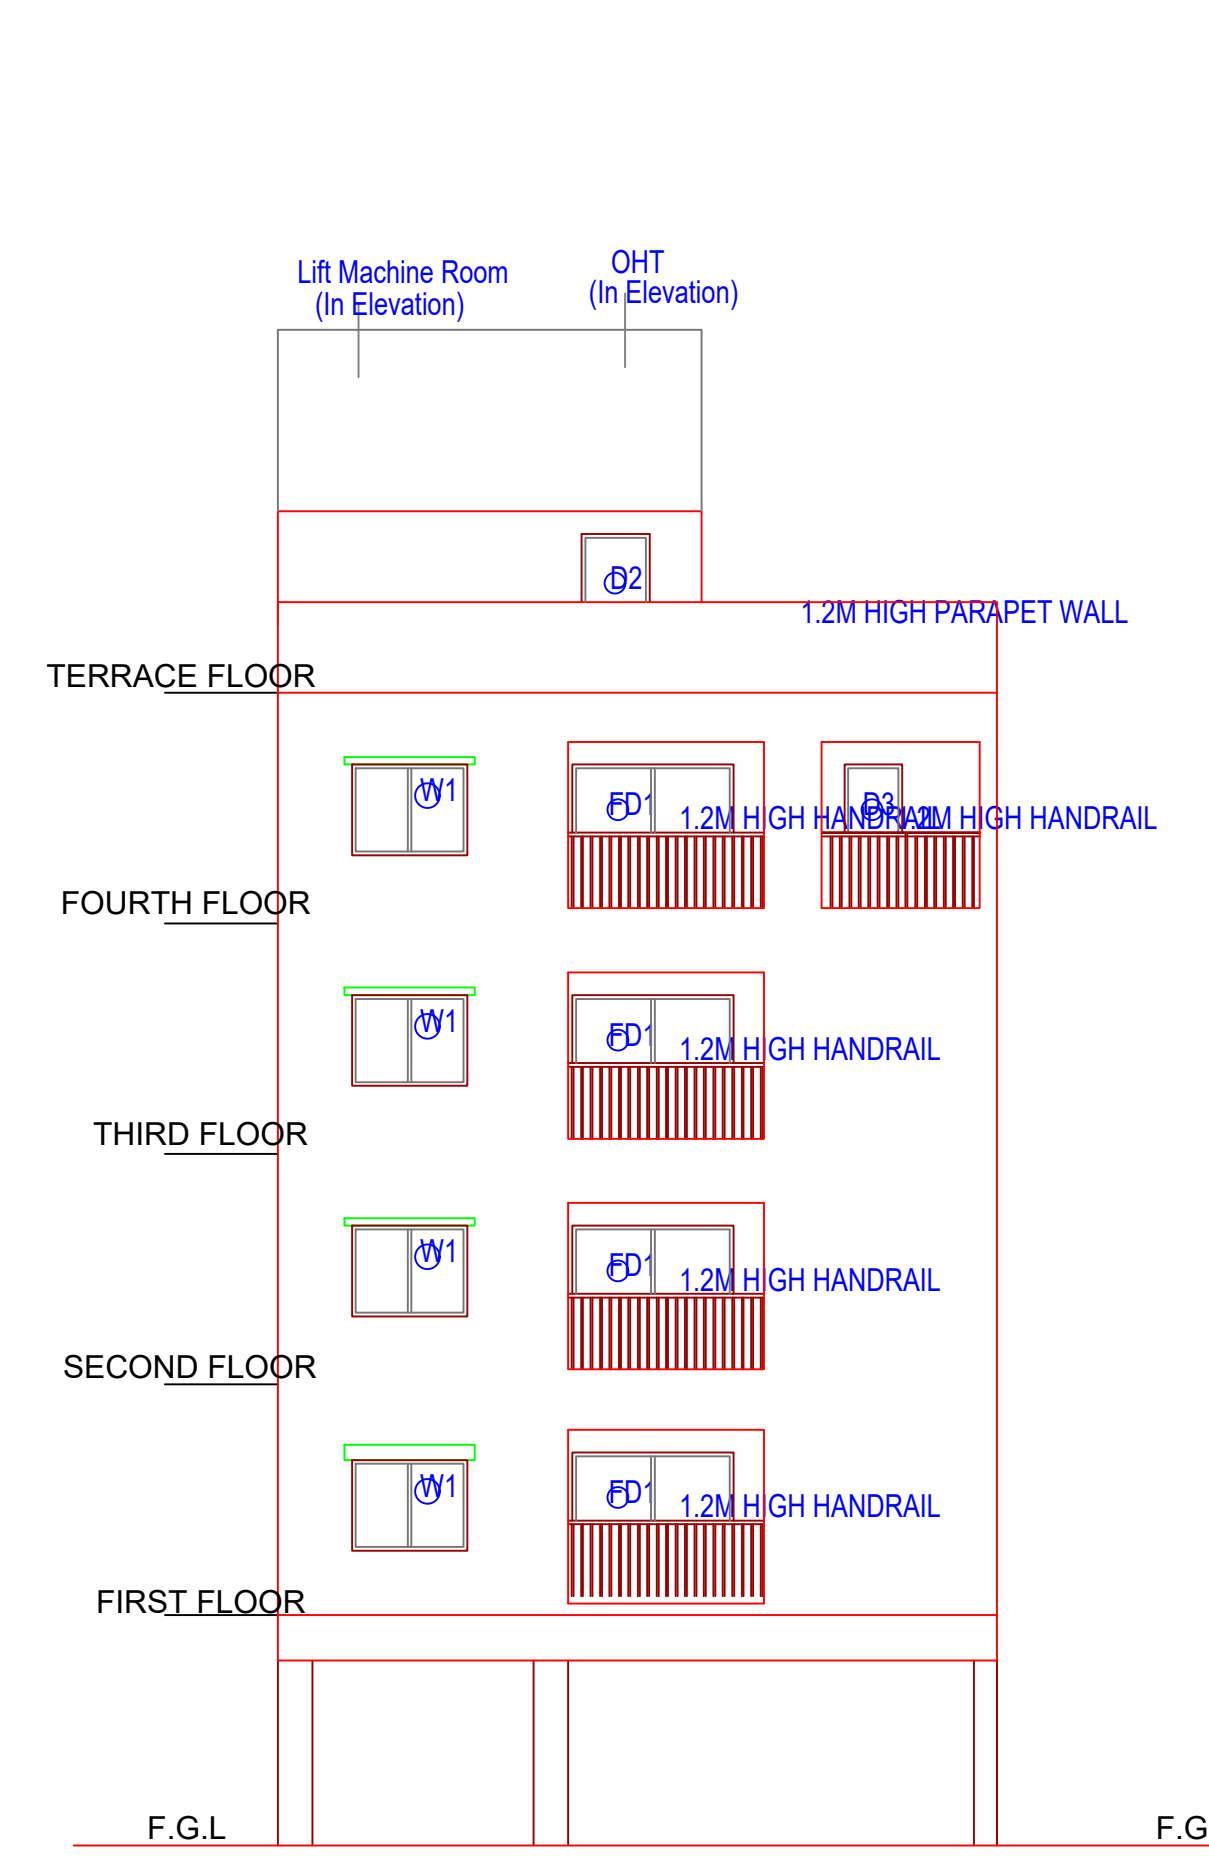

NORTH ELEVATION

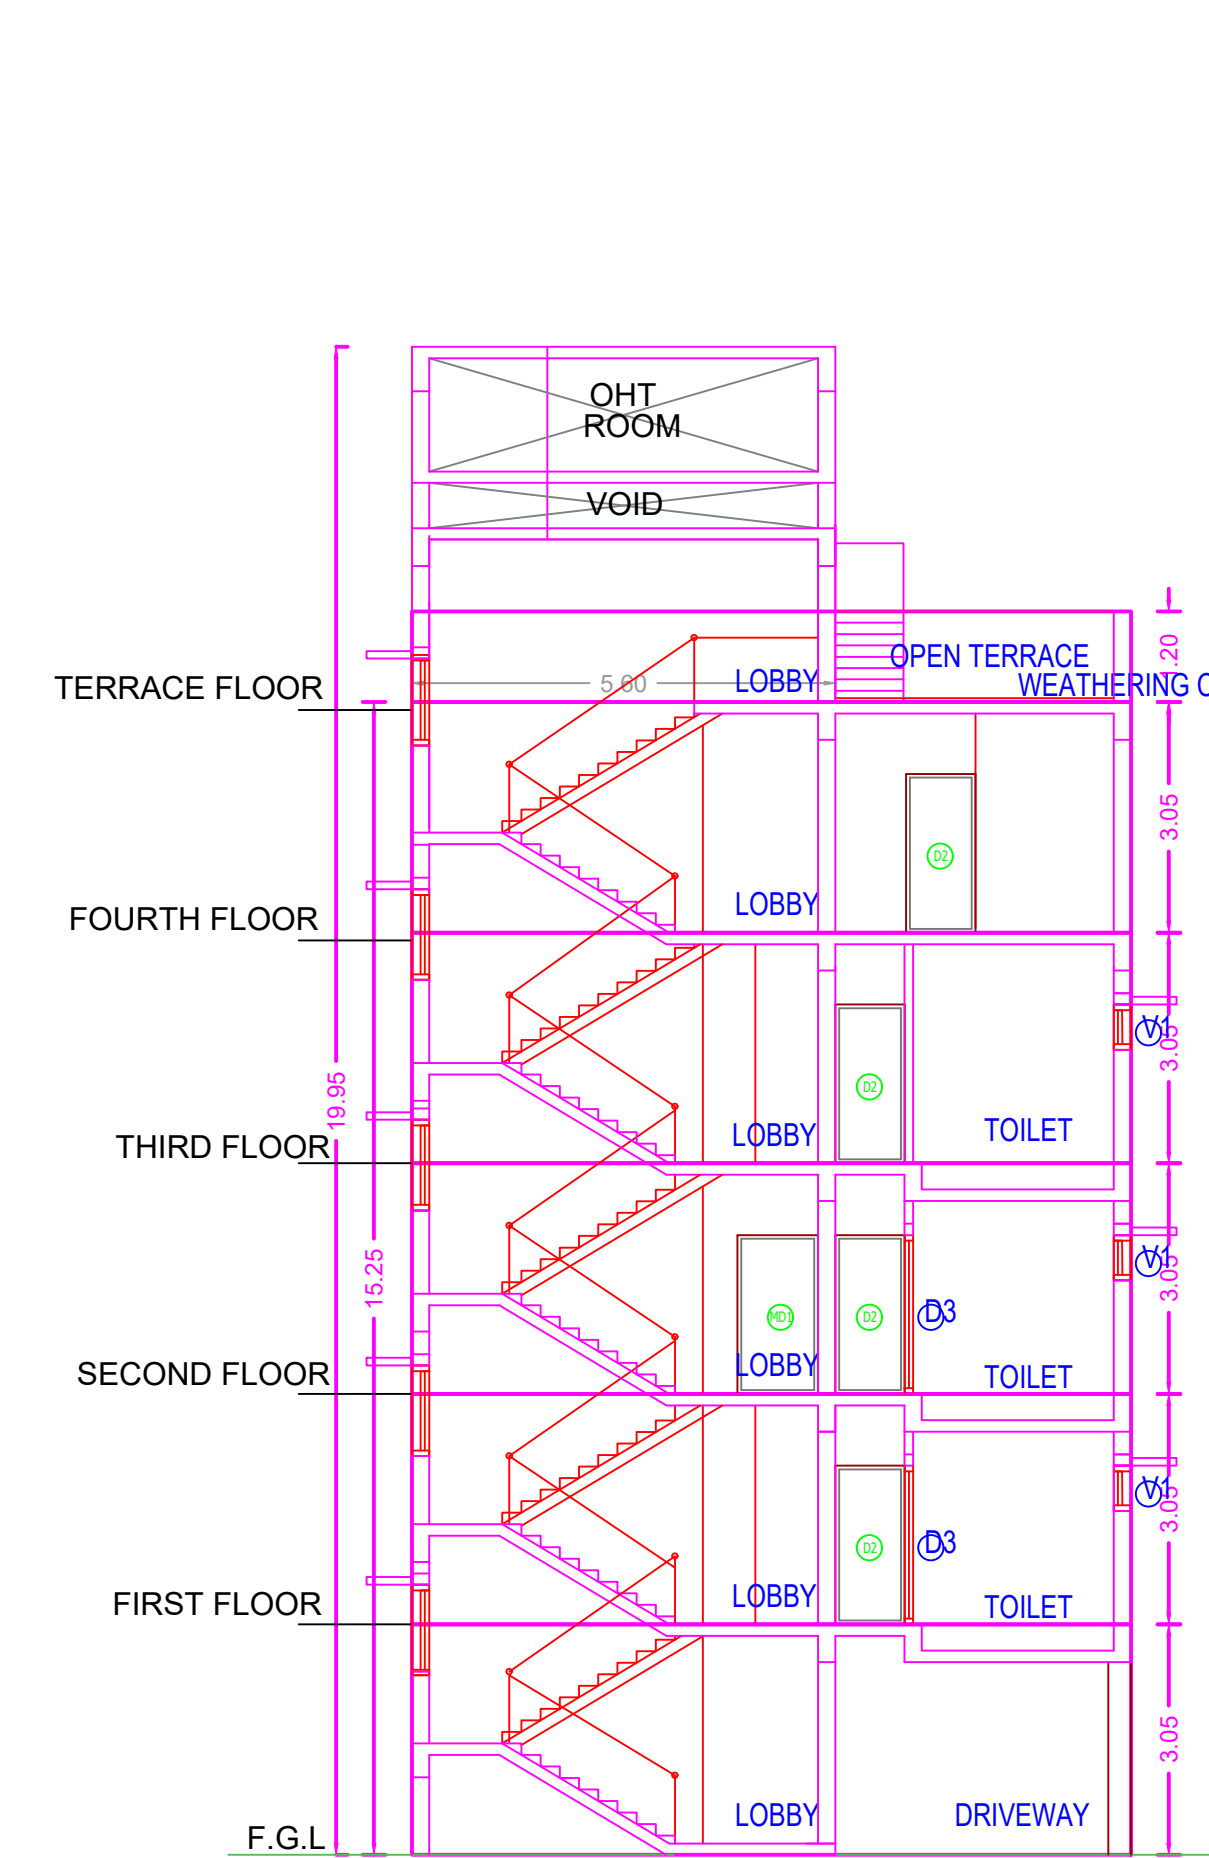

SECTION AA

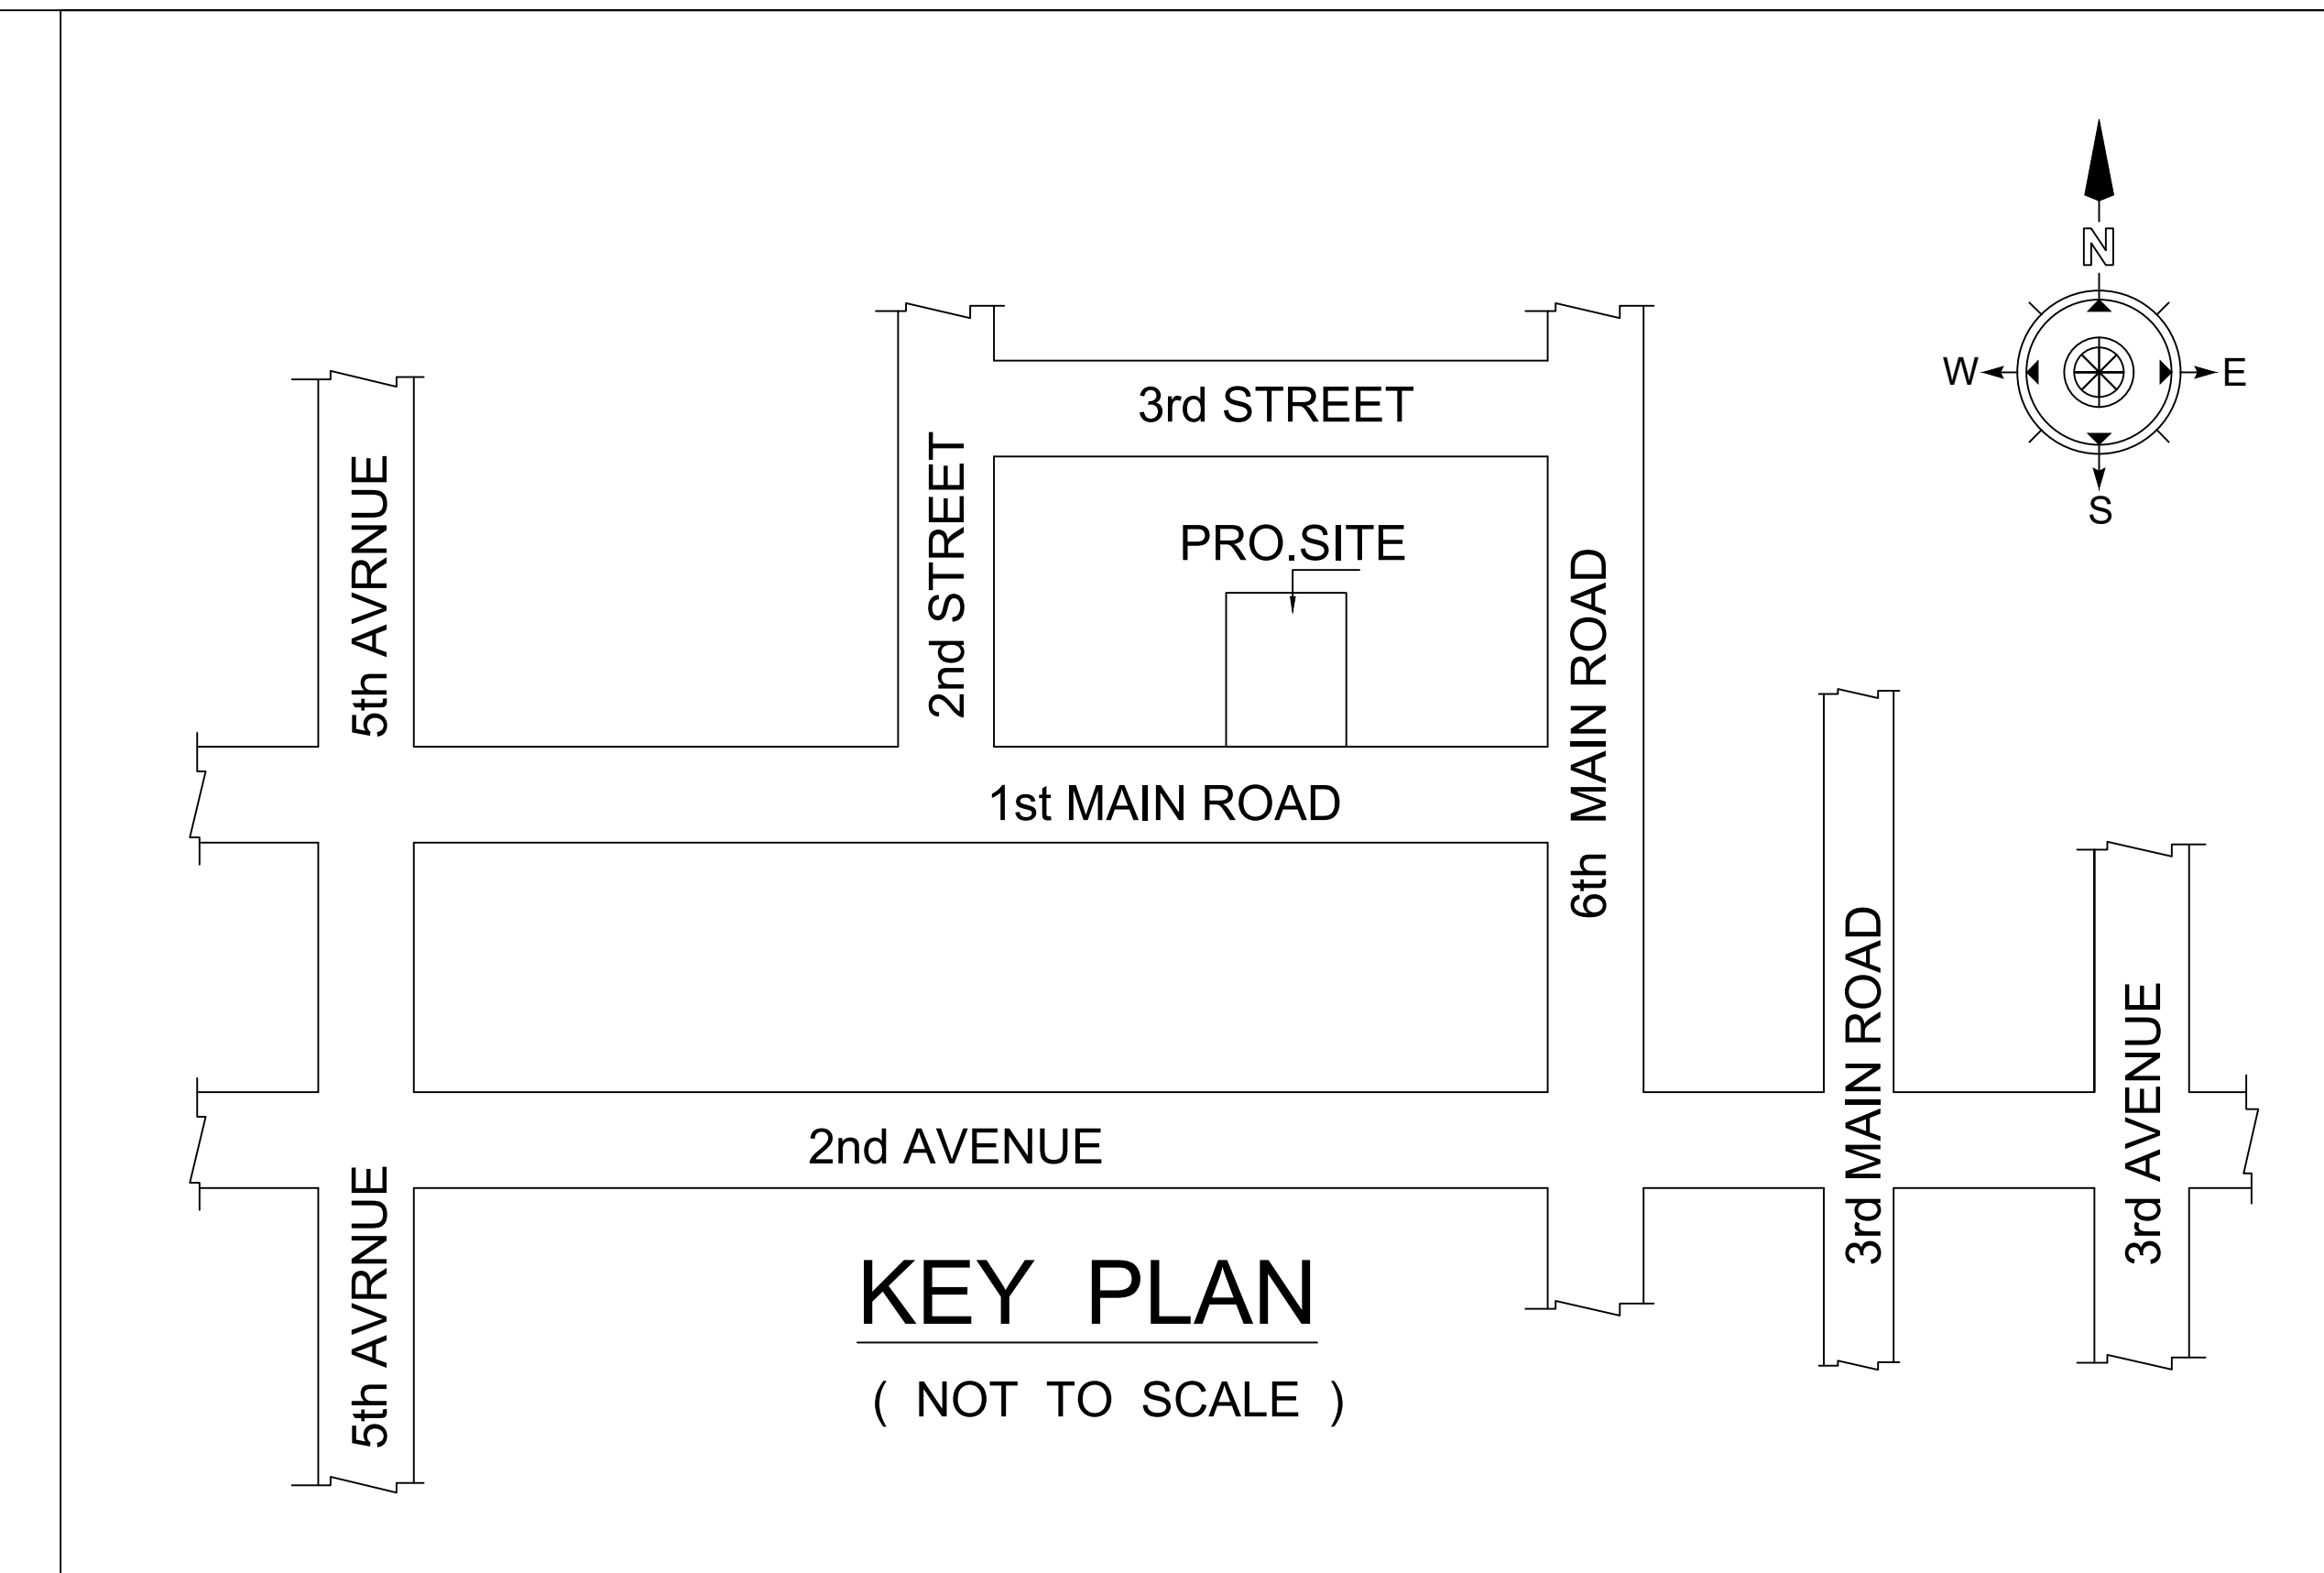


KEY PLAN
(NOT TO SCALE)


PLAN SHOWING THE PROPOSED CONSTRUCTION OF STILT FLOOR + 4 FLOORS RESIDENTIAL BUILDING WITH 8 DWELLING UNITS AT PLOT NO.4584 OLD DOOR NO.168, NEW D.NO.18, BLOCK 'Y', 1ST STREET, ANNA NAGAR EAST, CHENNAI - 600 102, COMPRISED IN OLD S.NO.94PART, T.S.NO. 867, BLOCK NO.2 OF MULLAM VILLAGE WITHIN GREATER CHENNAI CORPORATION LIMIT

A) AREA STATEMENT		SQ.M.
AREA AS PER PATTA		325.00
AREA AS PER DOCUMENT		325.53
AREA CONSIDERED FOR FSI		325.00
STREET ALIGNMENT/ ROAD WIDENING/LINK ROAD		0.00
OSR AREA		634.96
TOTAL FSI AREA		1.954
FSI FACTOR		NA
COVERAGE AREA (PERCENTAGE %)		NA


A) PARKING STATEMENT		
VEHICLE	REQUIRED	PROVIDED
LORRY	0	0
CAR	7	7
TWO WHEELER	4	5
CYCLE	0	0

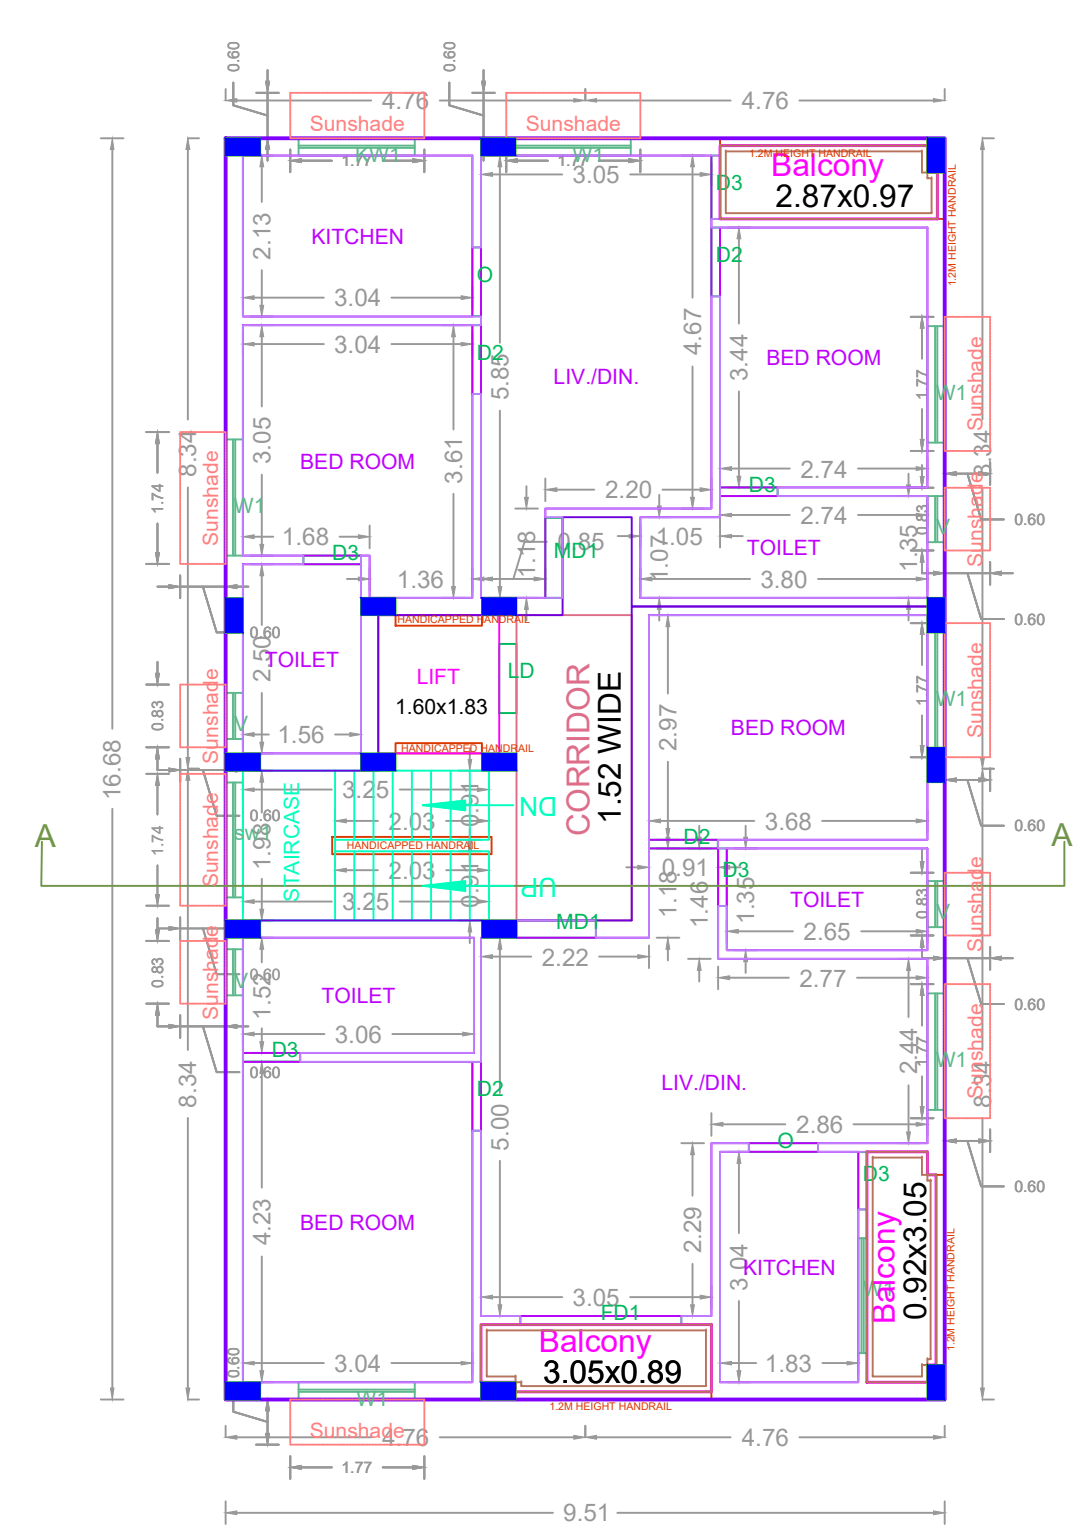


FIRST FLOOR PLAN

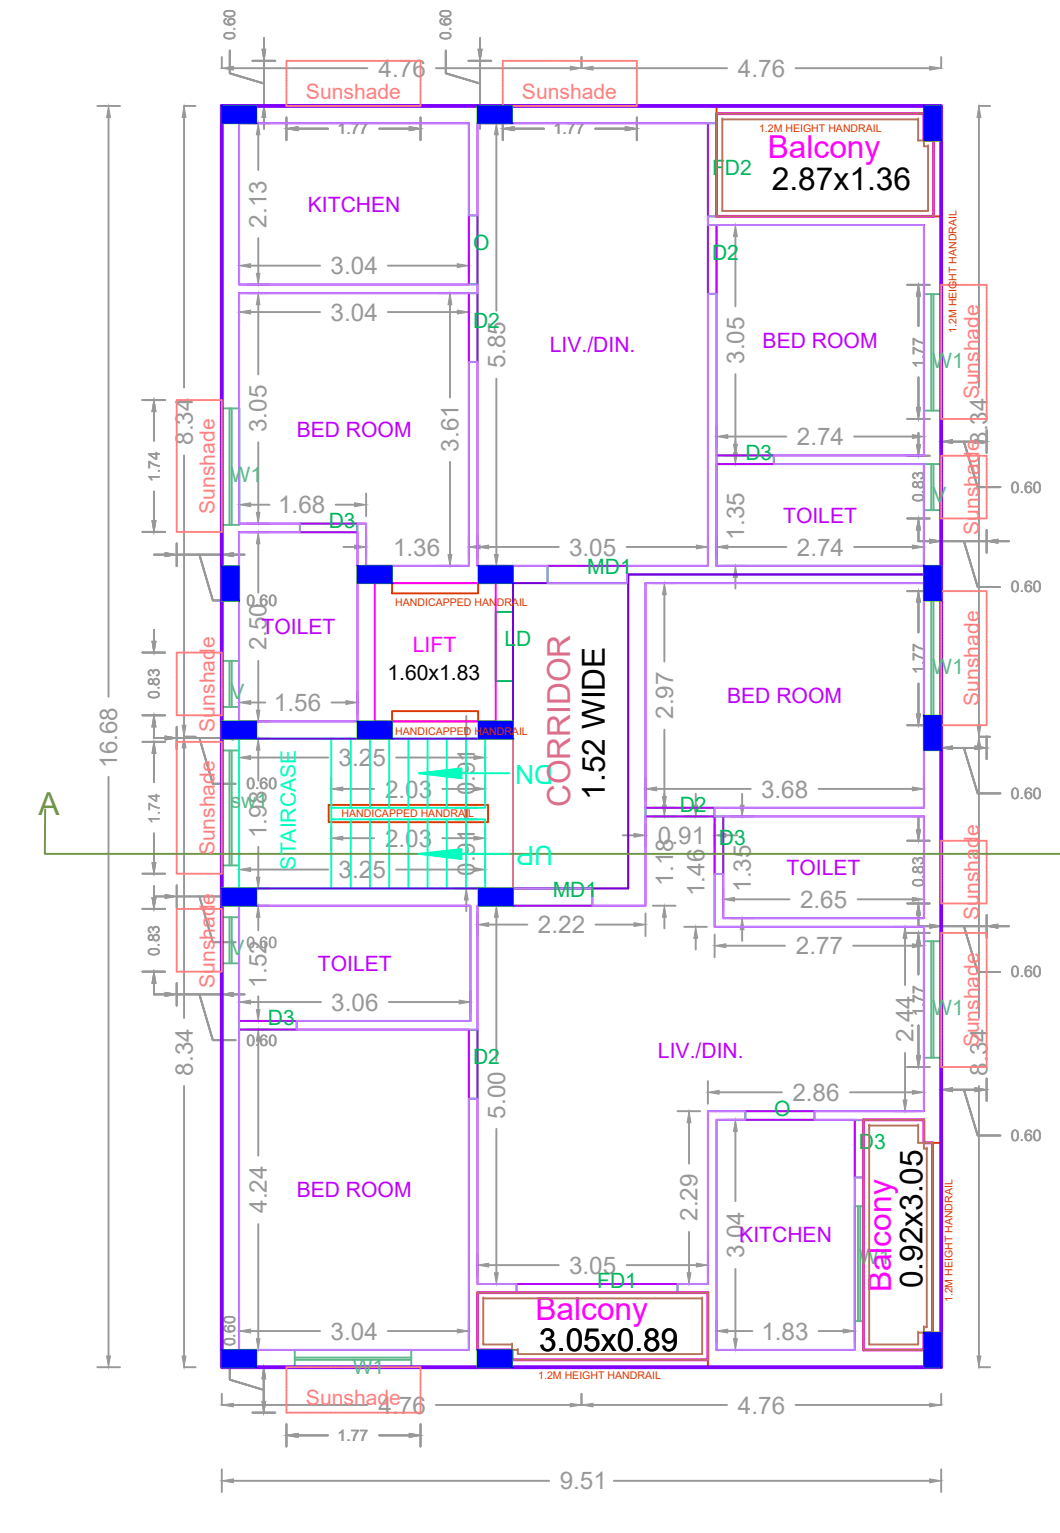


SECOND FLOOR PLAN

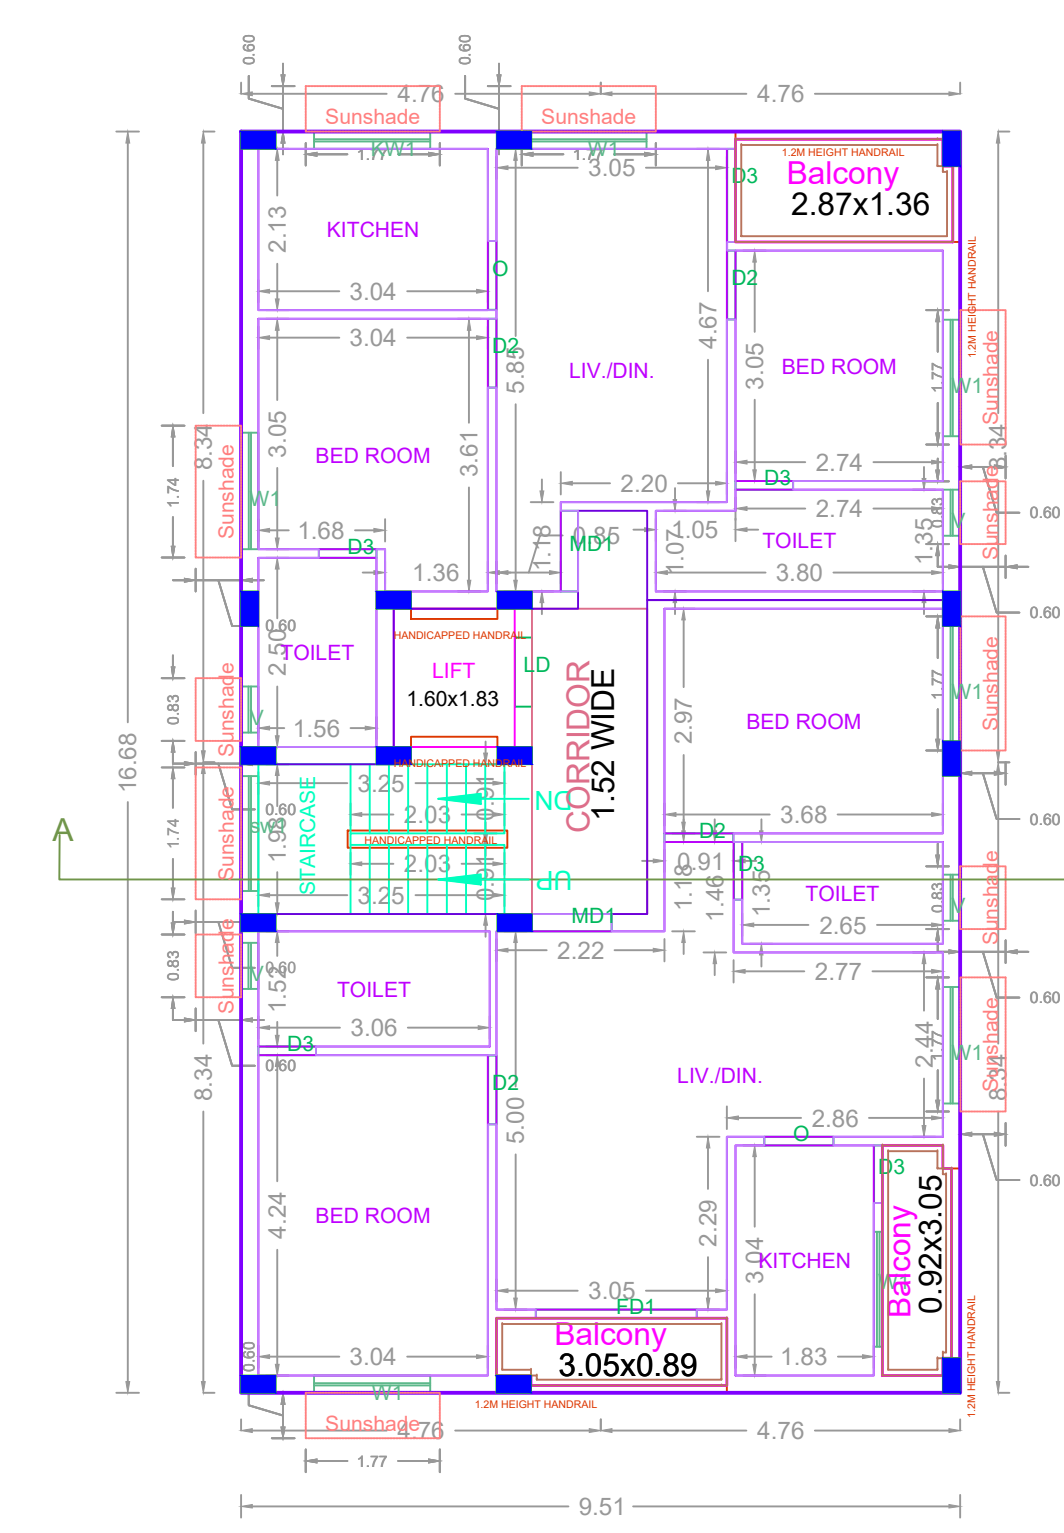


THIRD FLOOR PLAN

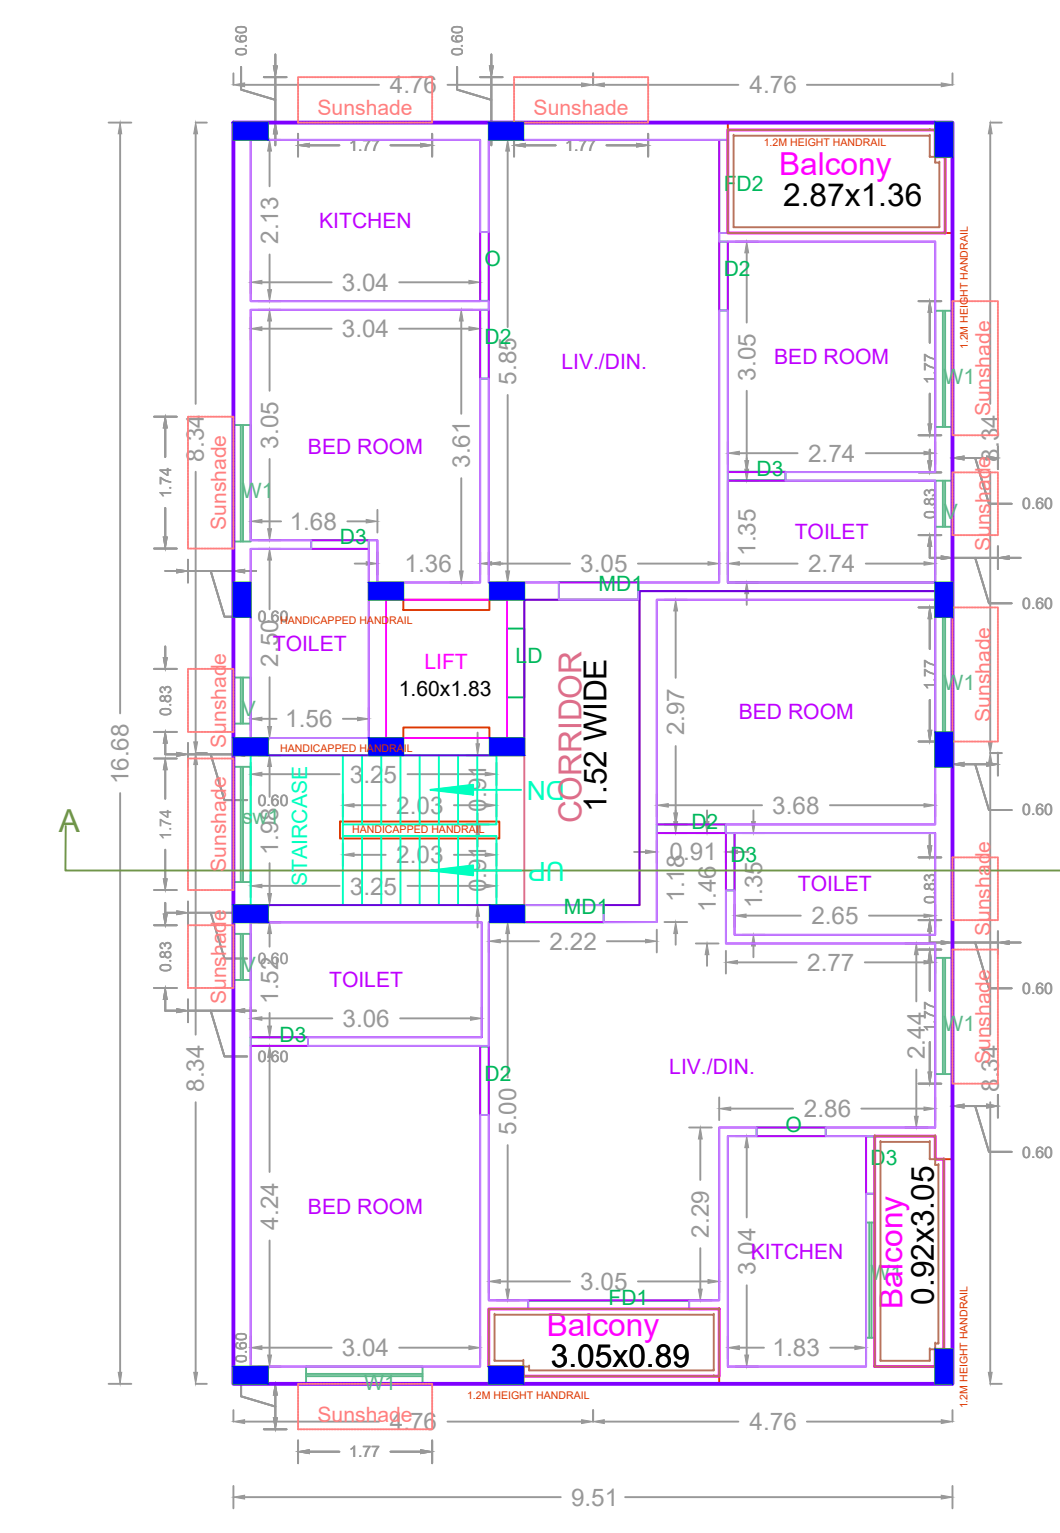

FOURTH FLOOR PLAN

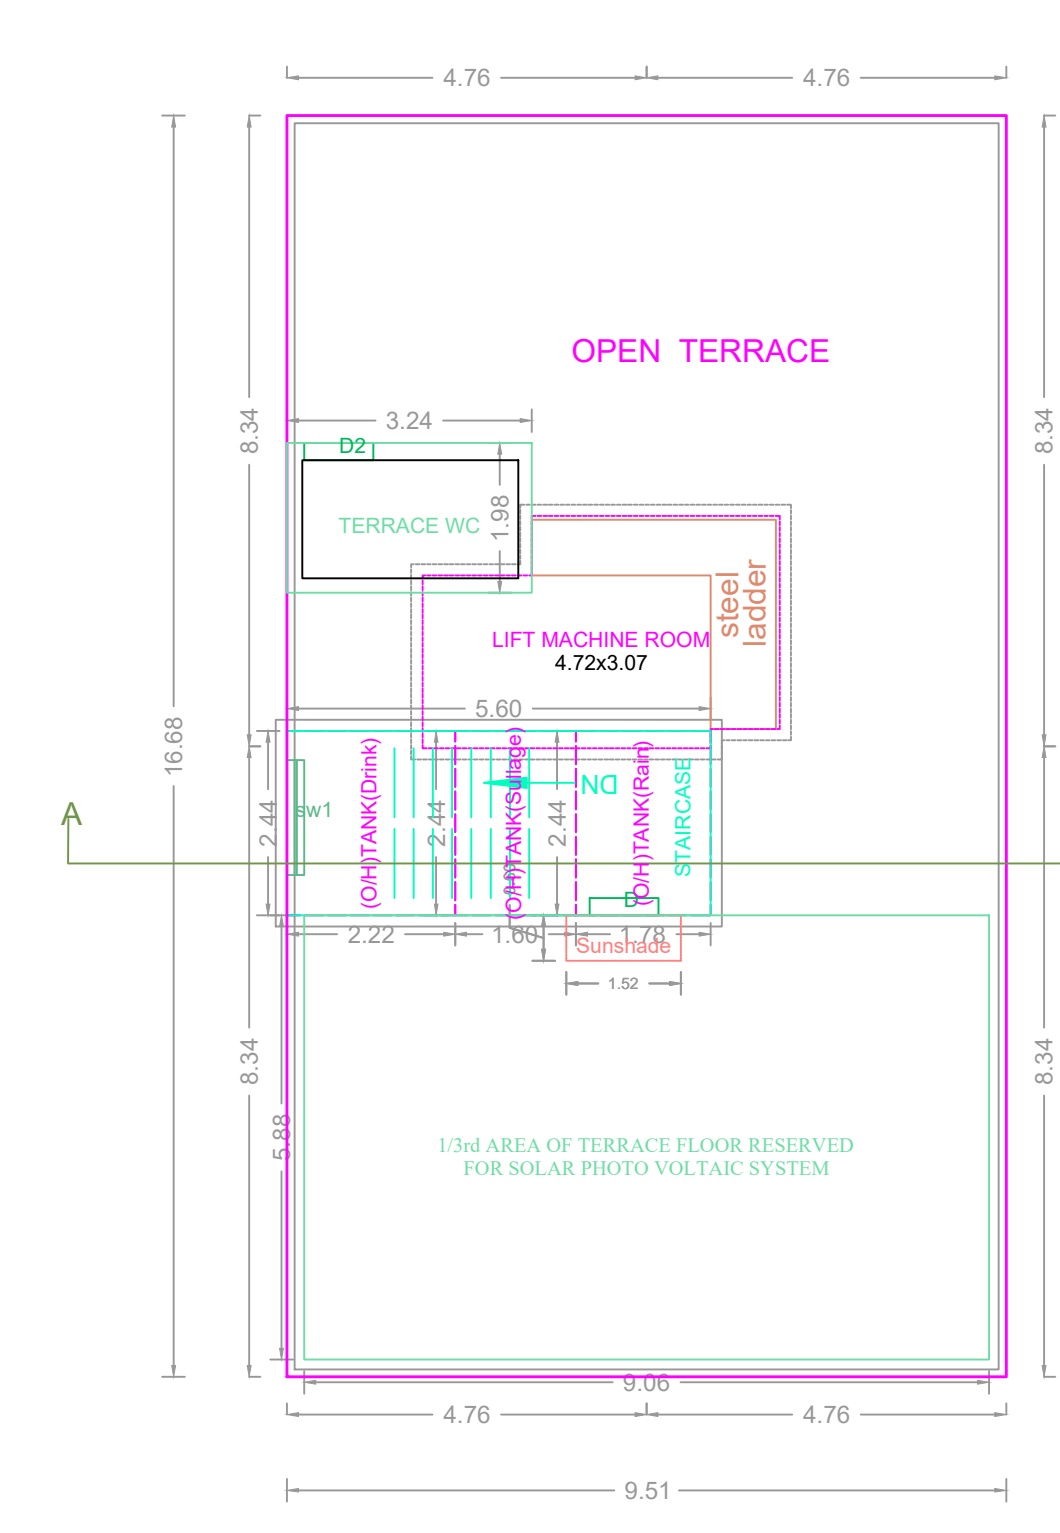


TERRACE FLOOR PLAN

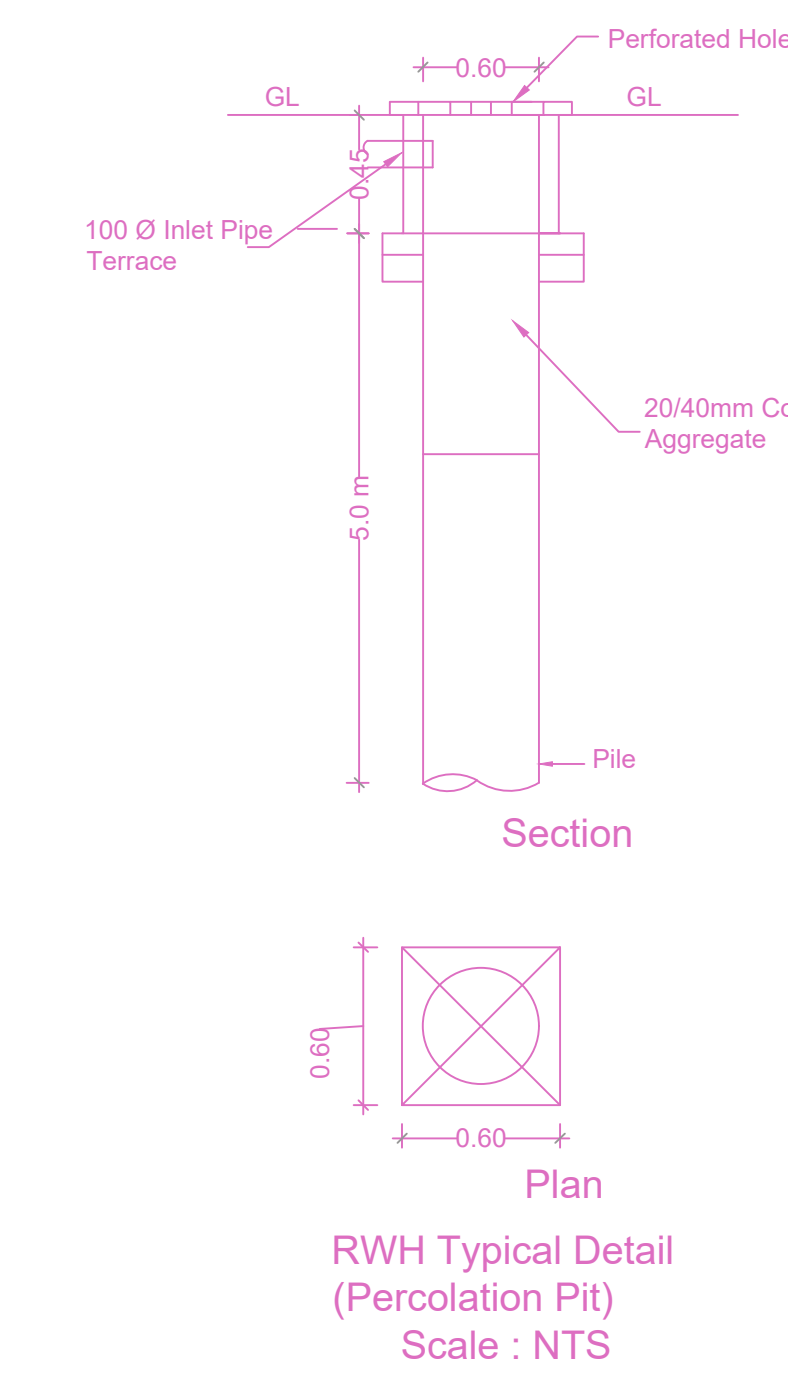

Section

Plan


RWH Typical Detail (Percolation Pit) Scale : NTS

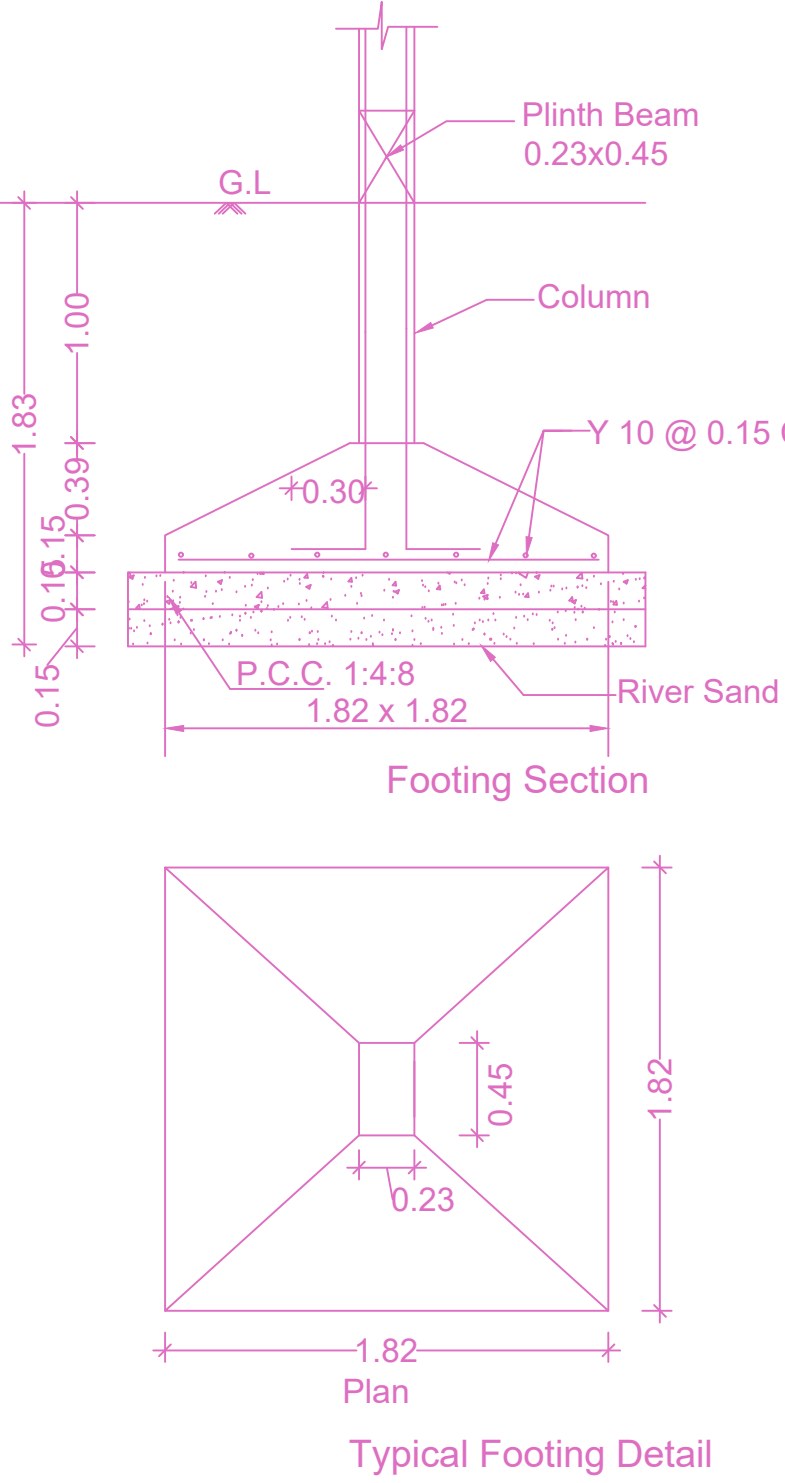

Section


Plan

Typical Footing Detail (Scale : Nts)

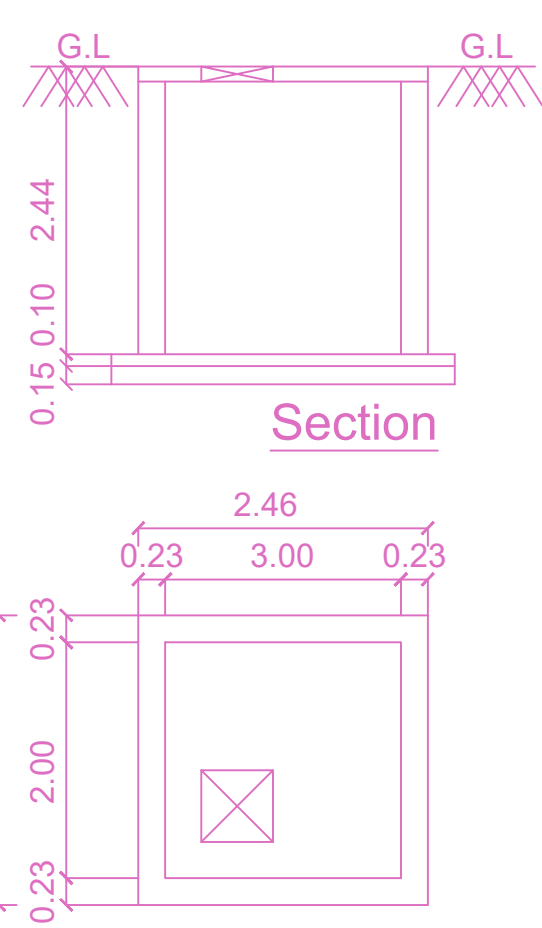


Section

Plan of Rain water Collecting Sump

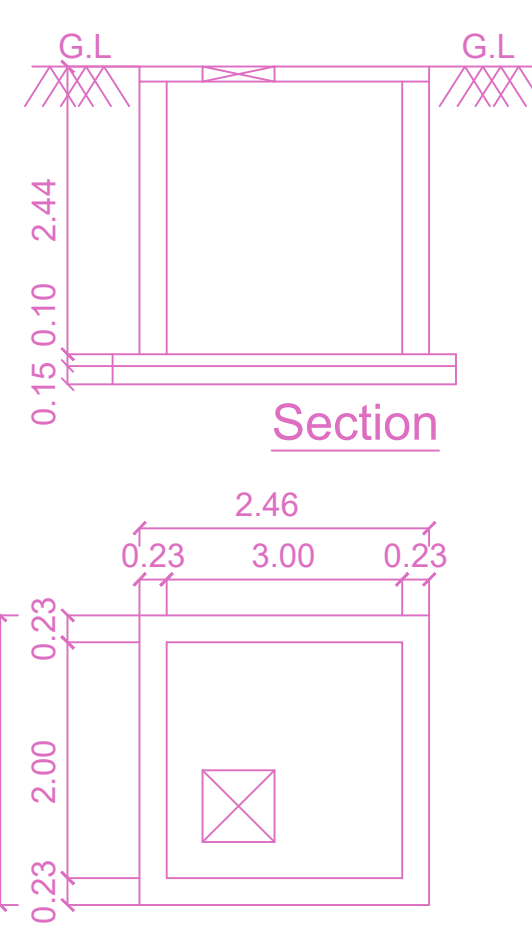


Section

Plan of Sullage water Collecting Sump

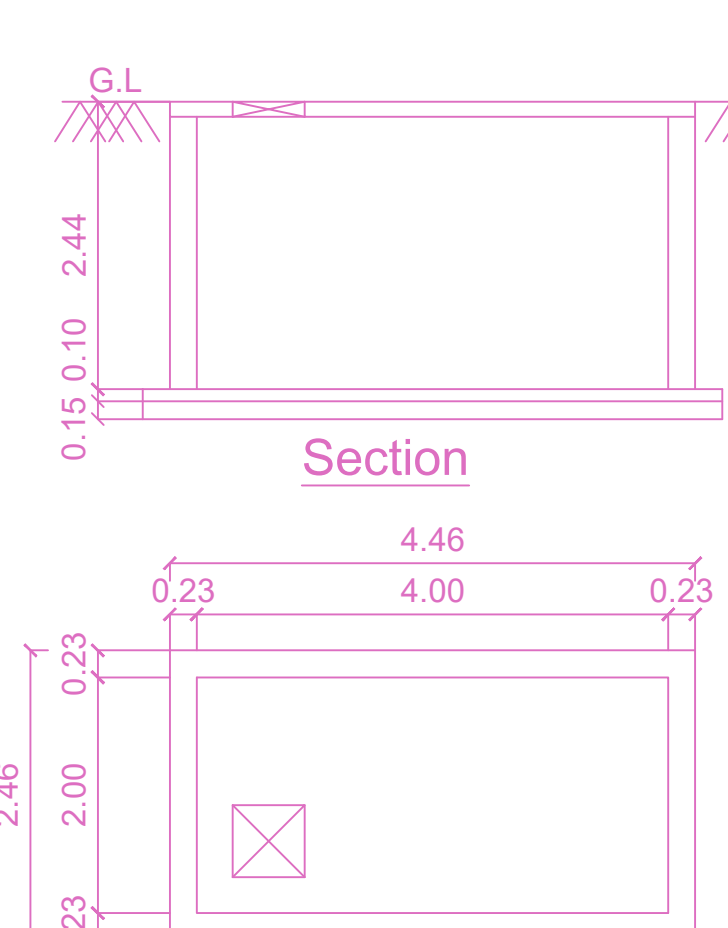


Section


Plan of Drink water Collecting Sump

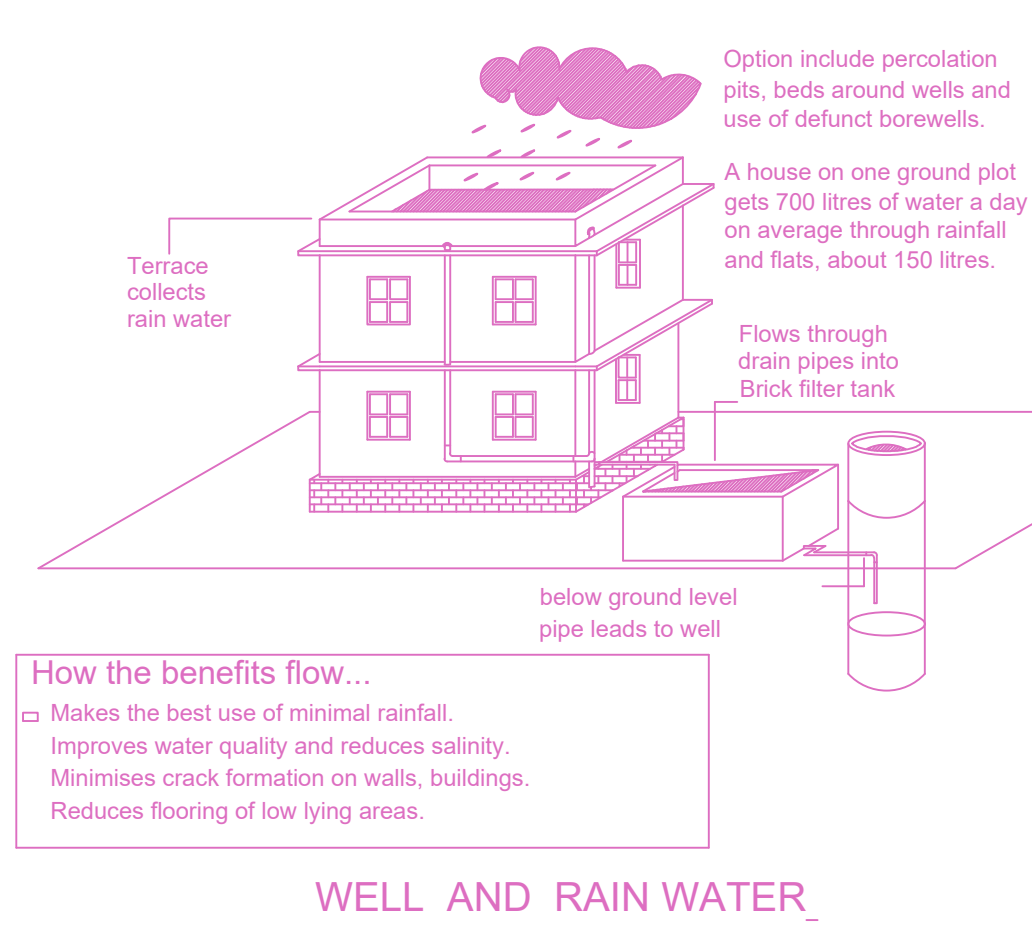


WELL AND RAIN WATER STORAGE DETAILS

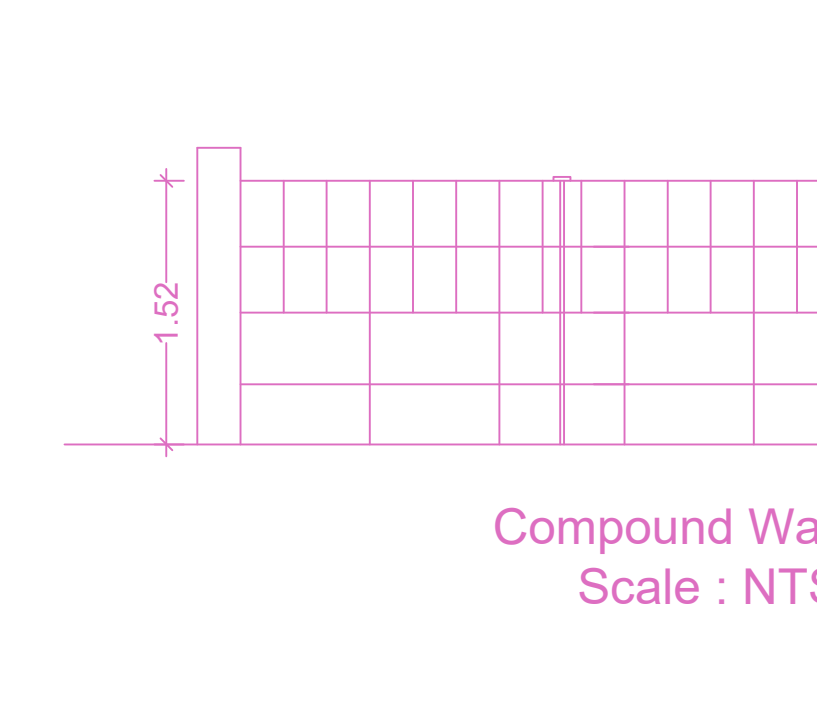


Compound Wall Gate Detail Scale : NTS

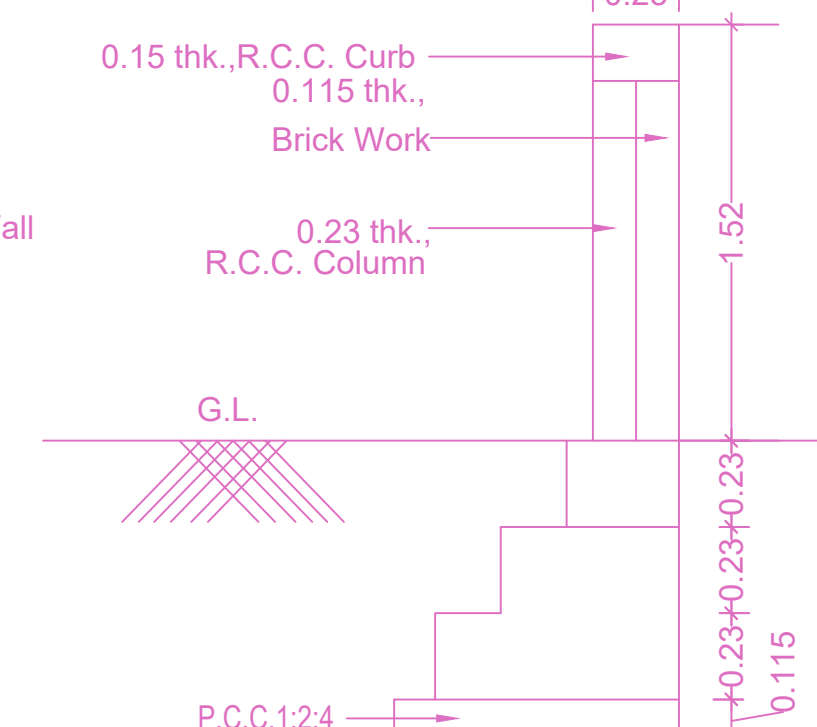

Compound Wall Detail Scale : NTS

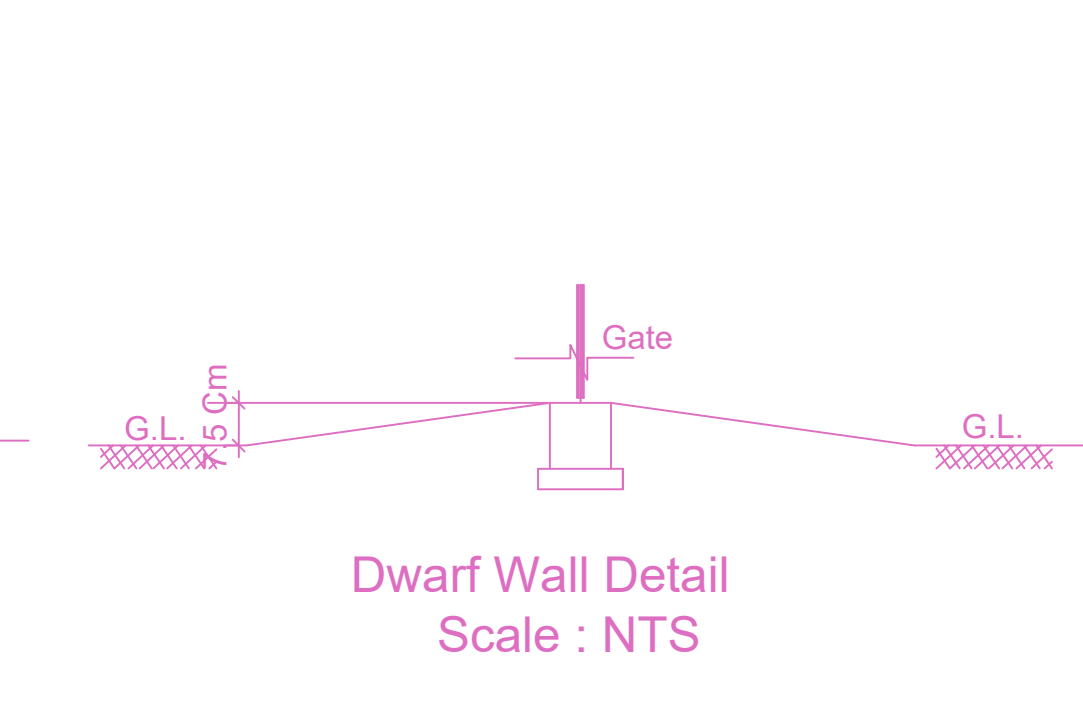

Dwarf Wall Detail Scale : NTS

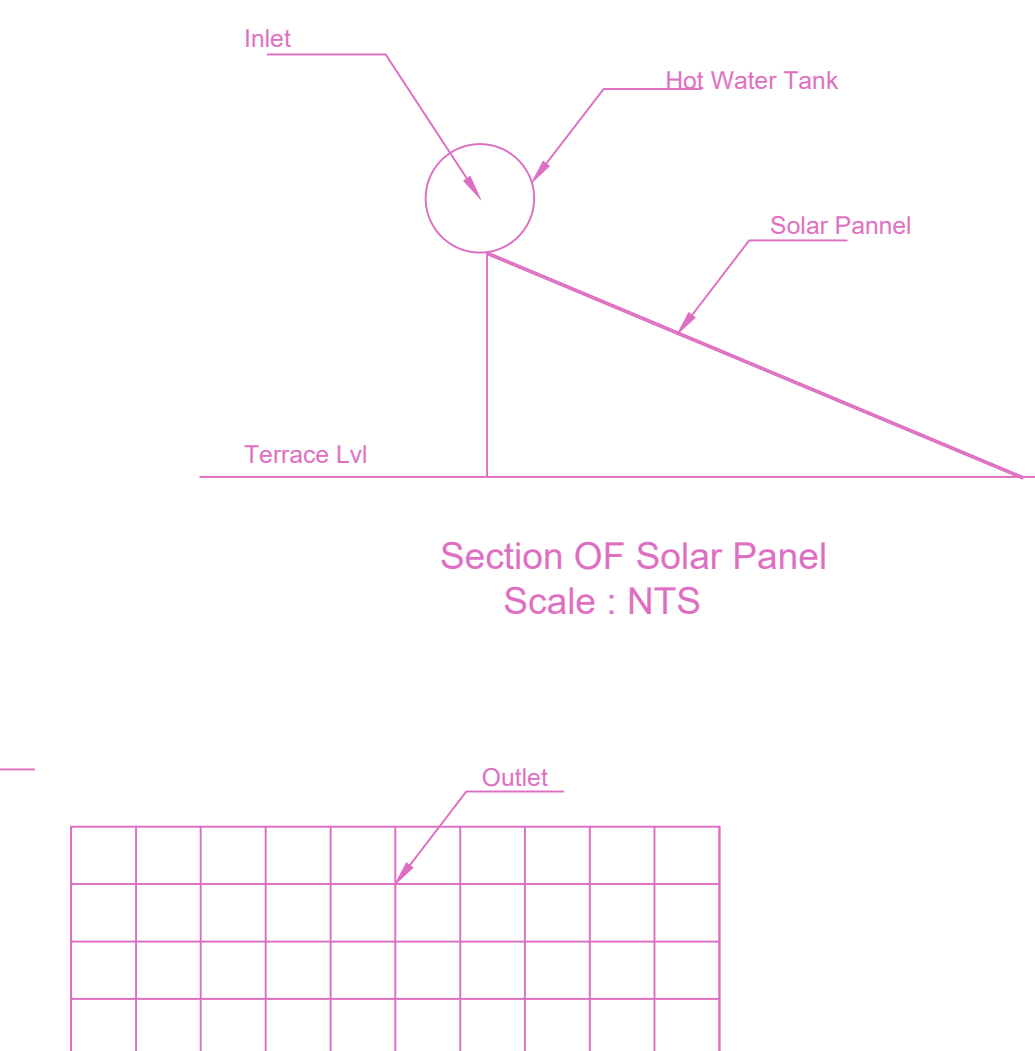

Section of Solar Panel Scale : NTS

Plan of Solar Panel Water Heating System Scale : NTS

FLOOR WISE FSI STATEMENT: B (C)

FLOORS	FSI AREA				DU	TOTAL FSI AREA
	COMM.	RESI.	IND.	SPEC.		
Terrace	0.00	0.00	0.00	0.00	0	0.00
FOURTH FLOOR	0.00	158.74	0.00	0.00	2	158.74
THIRD FLOOR	0.00	158.74	0.00	0.00	2	158.74
SECOND FLOOR	0.00	158.74	0.00	0.00	2	158.74
FIRST FLOOR	0.00	158.74	0.00	0.00	2	158.74
STILT PARKING FLOOR	0.00	0.00	0.00	0.00	0	0.00
Total	0.00	634.96	0.00	0.00	8	634.96

BUILDING WISE FSI STATEMENT							
BUILDING	NO OF SAME BUILDINGS	FSI AREA				DU	TOTAL FSI AREA
		COMM.	RESI.	IND.	SPEC.		
B-1 (C)	8	0.00	634.96	0.00	0.00	8	634.96
Total		0.00	634.96	0.00	0.00	8	634.96

UserDefinedMetric (841.00 x 1300.00MM)

APPLICANTS	OWNER / DEVELOPER / POWER OF ATTORNEY	DATE	SCALE	KEY NO.	QR CODE
			1:100	4688	

APPROVAL CONDITION

CHENNAI METROPOLITAN DEVELOPMENT AUTHORITY
APPROVED

SUBJECT TO THE CONDITIONS MENTIONED IN THIS OFFICE

For (Deputy Planner / Chief Planner / Member Secretary)
High Rise Building / Non High Rise Building
This Approval is valid only after building Permit is issued by the Government Local Body.

KEY NO. 4688

QR CODE