




SITE PLAN

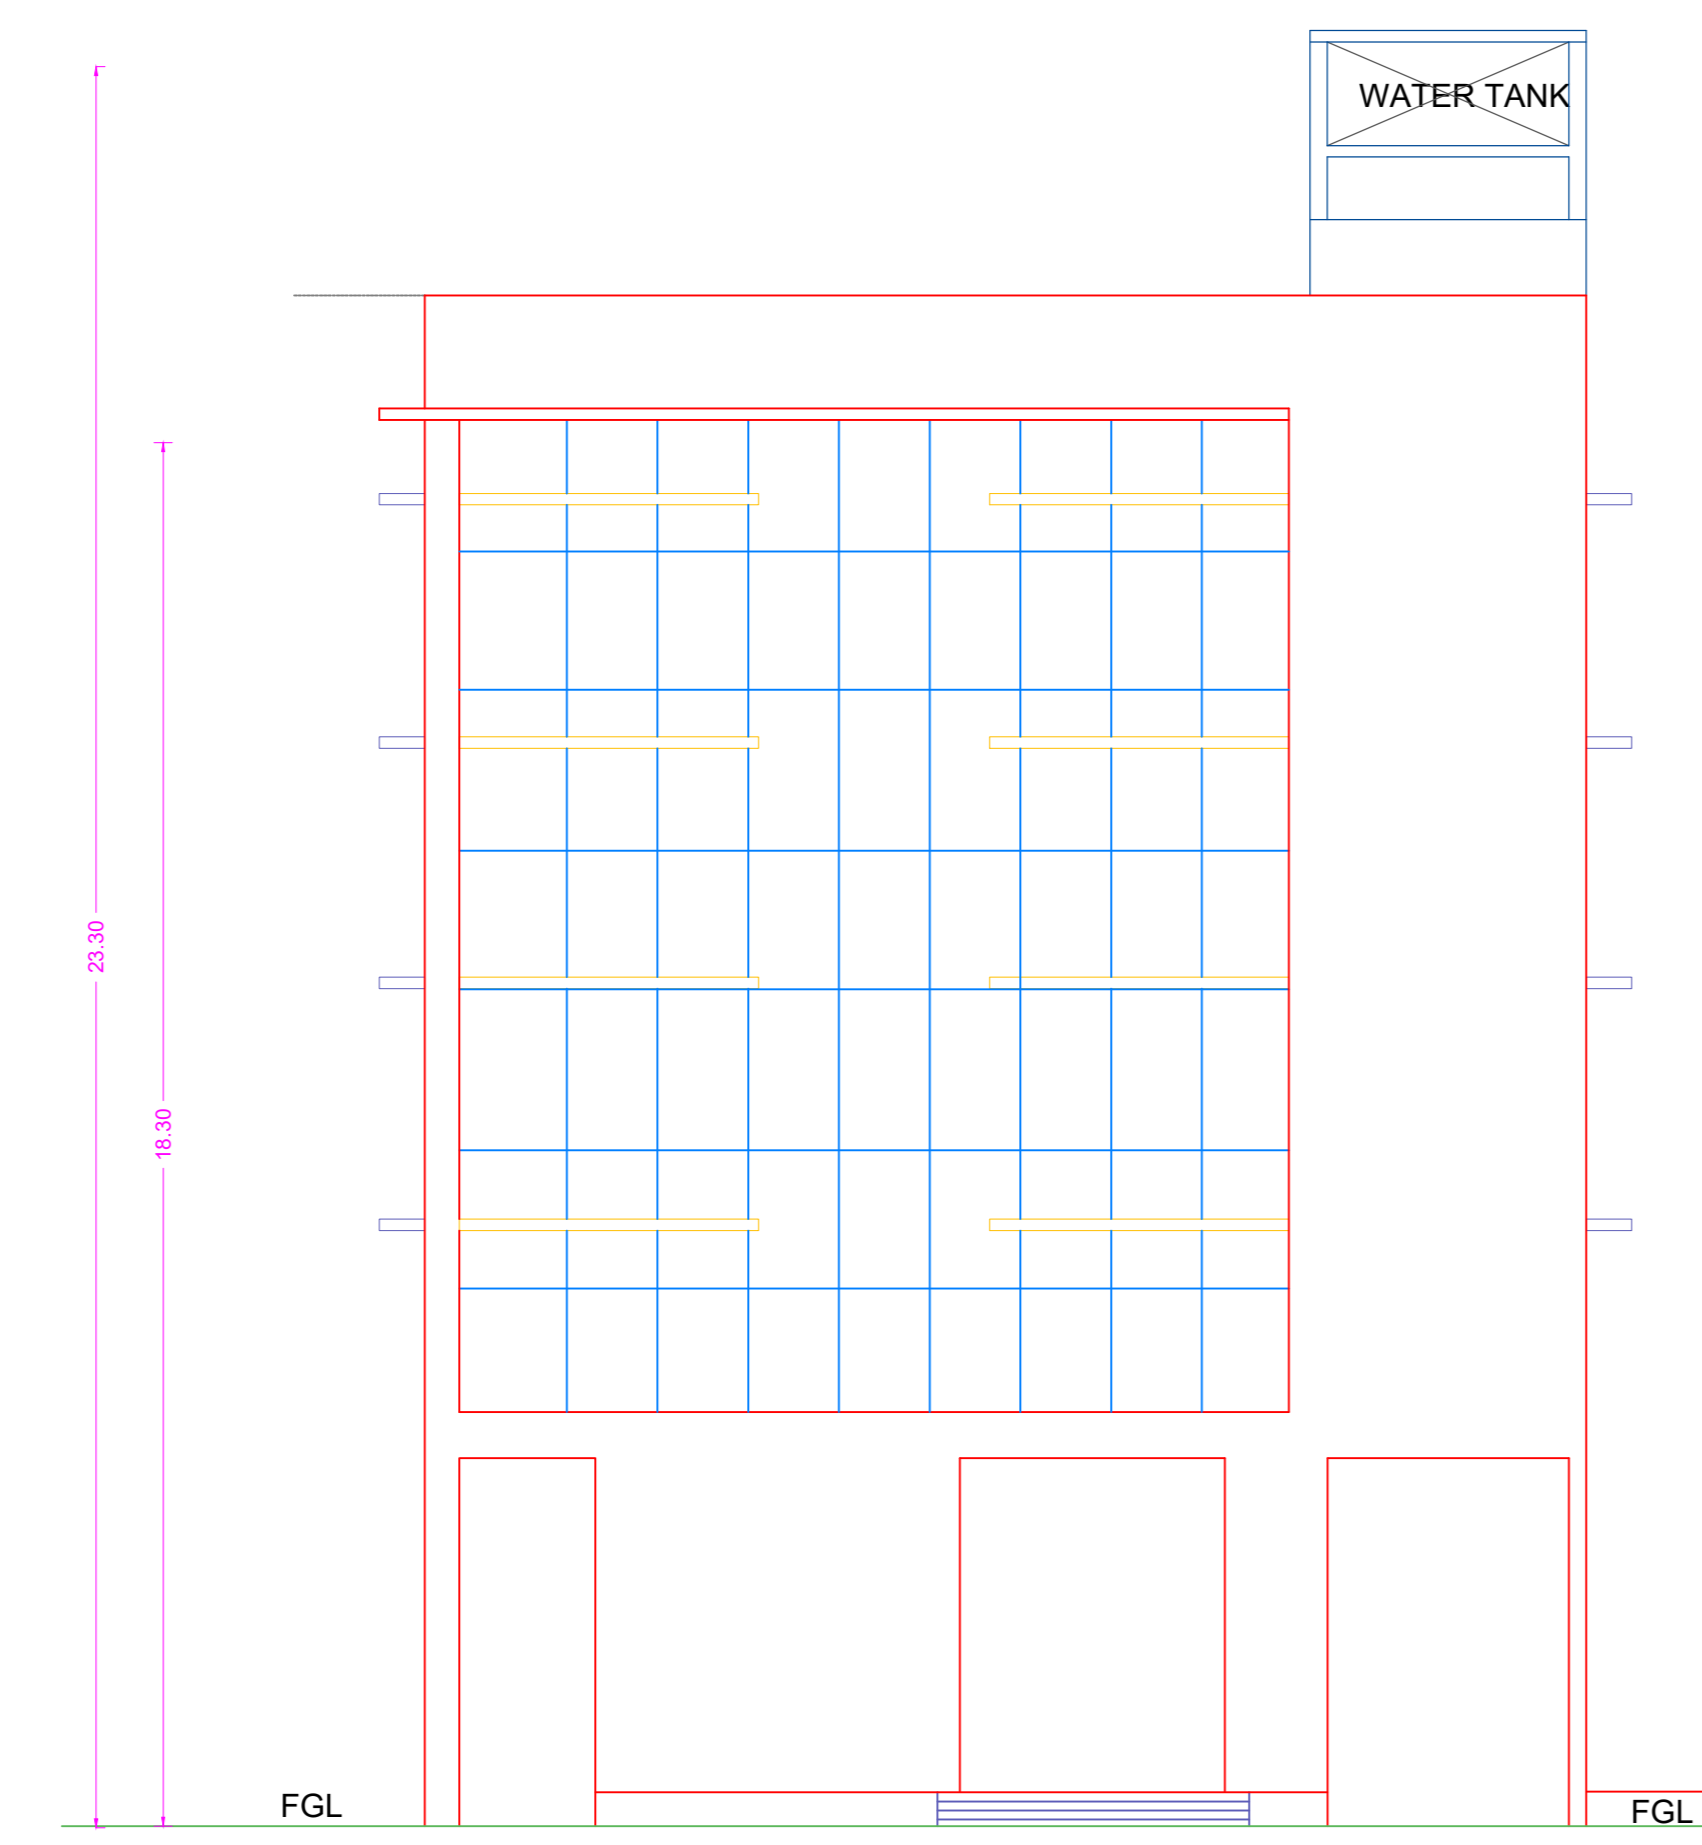


ELEVATION

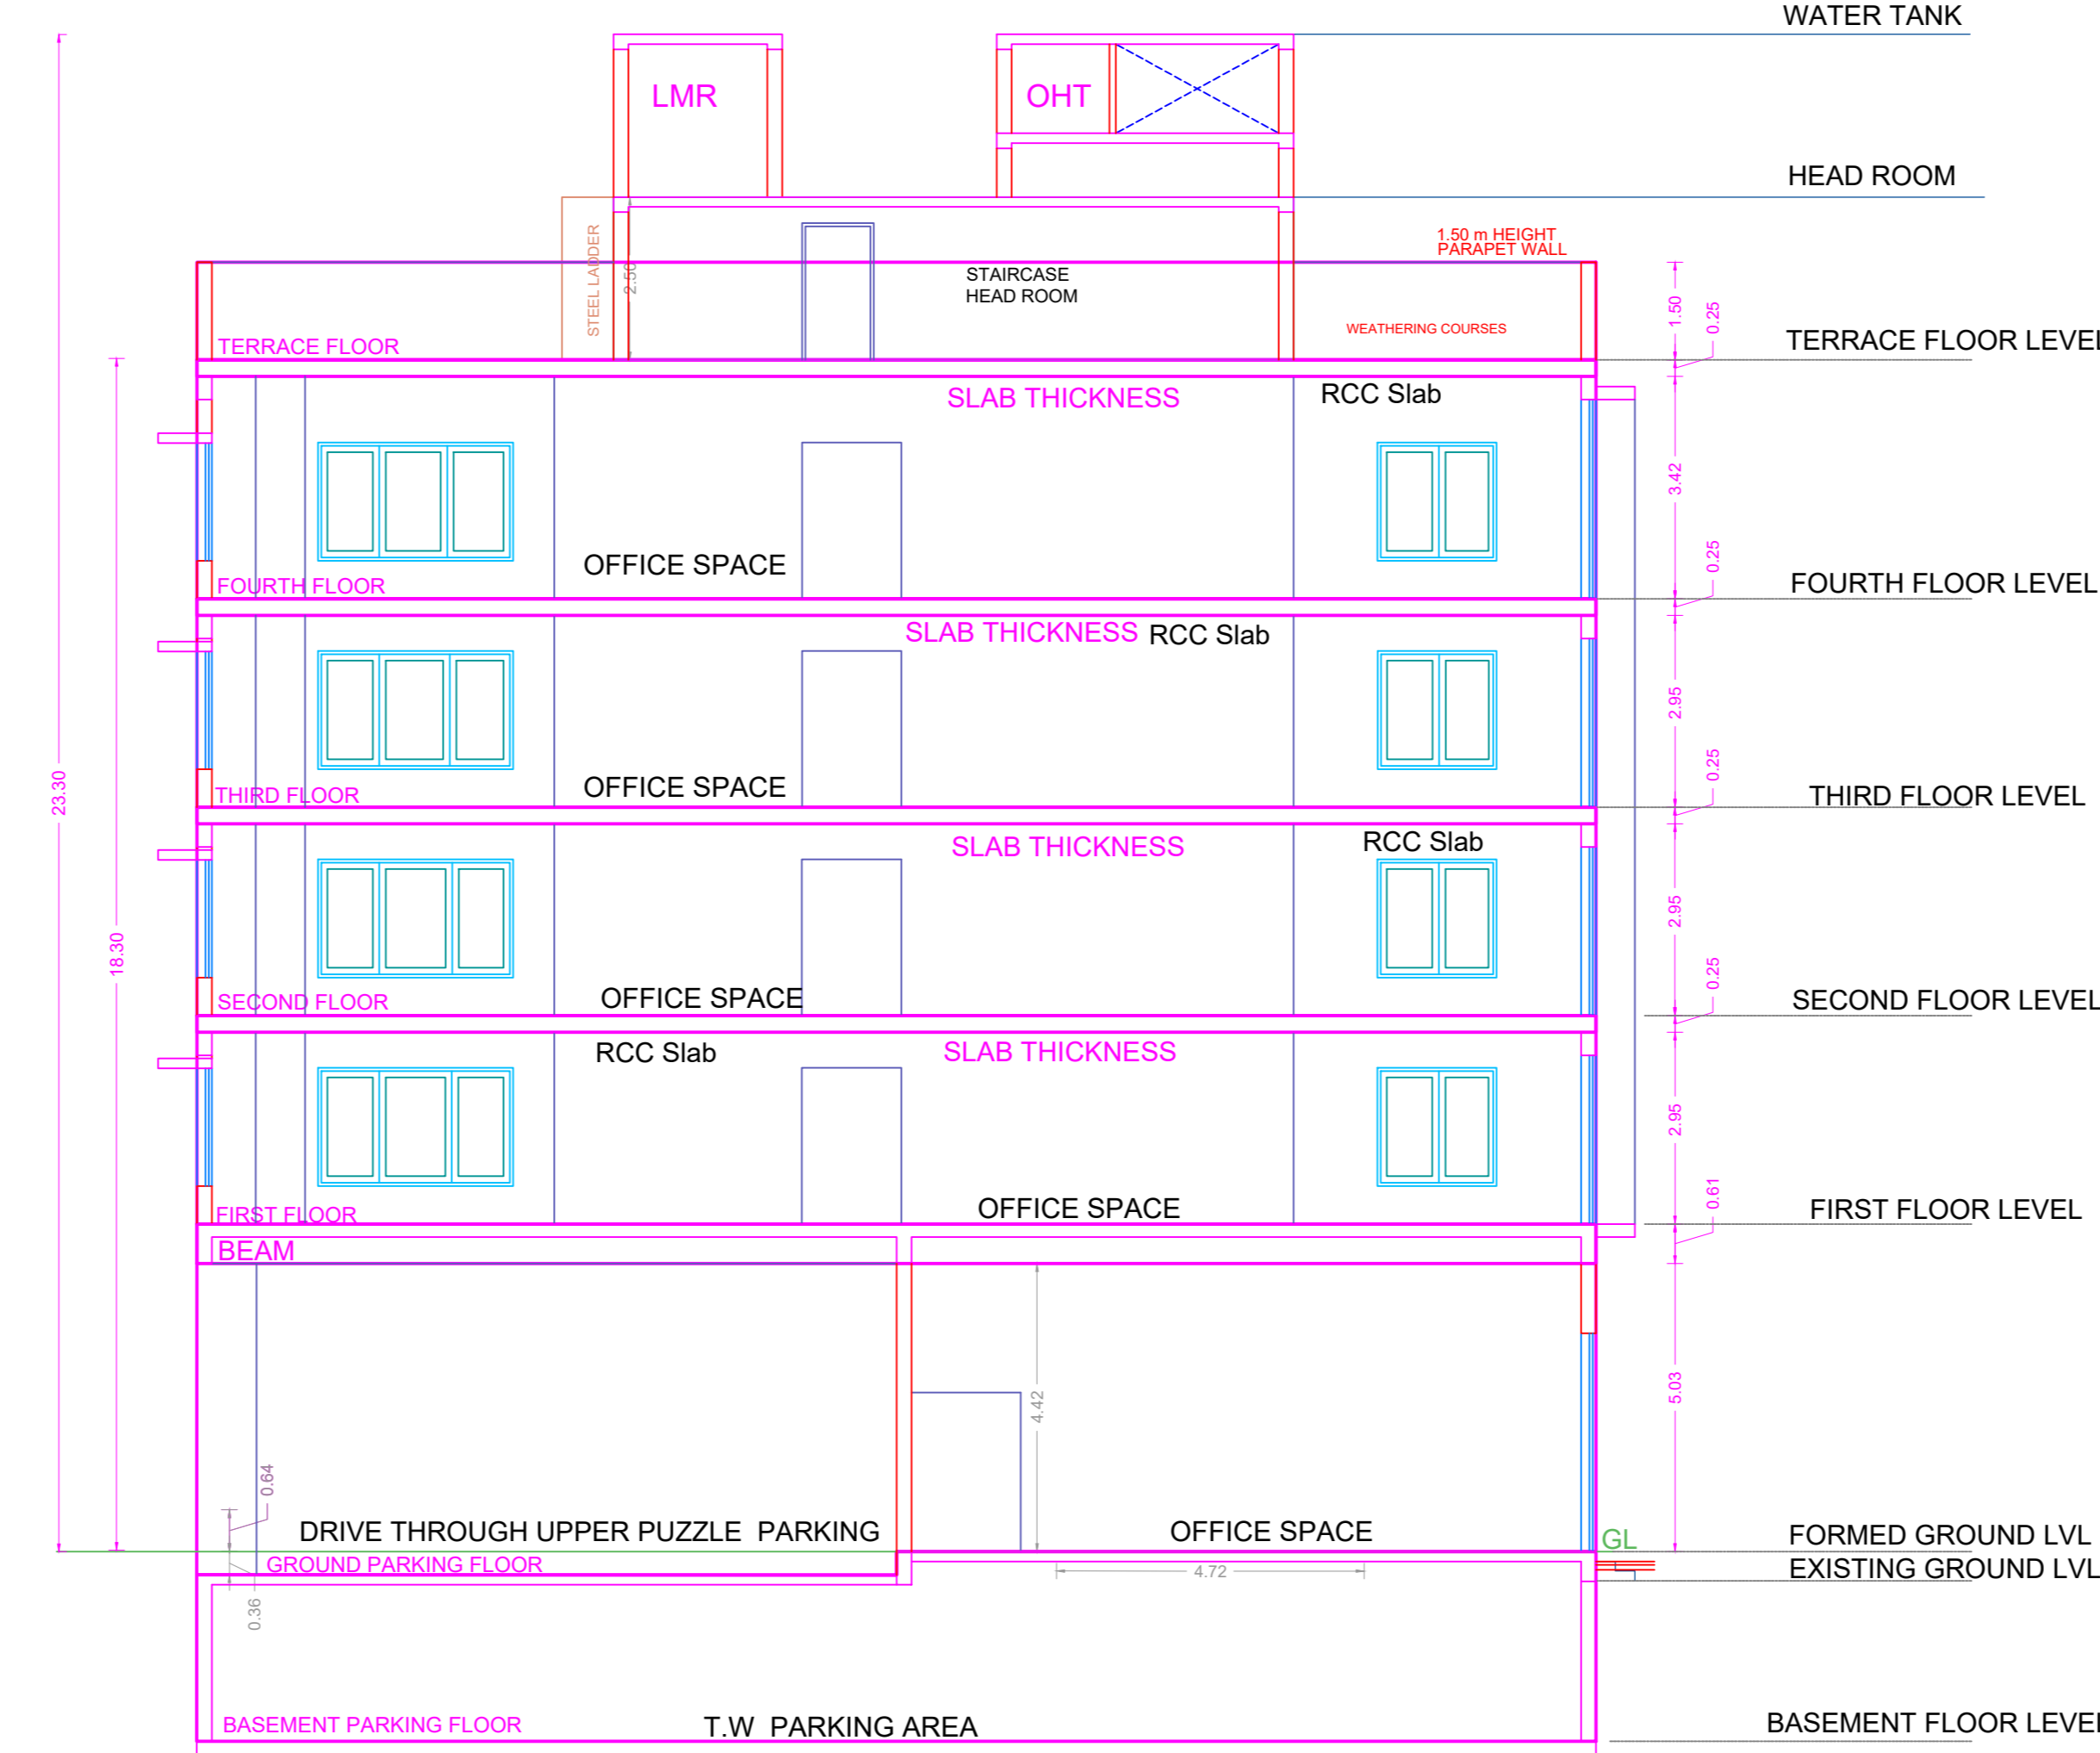


SECTION AT 'A-A'

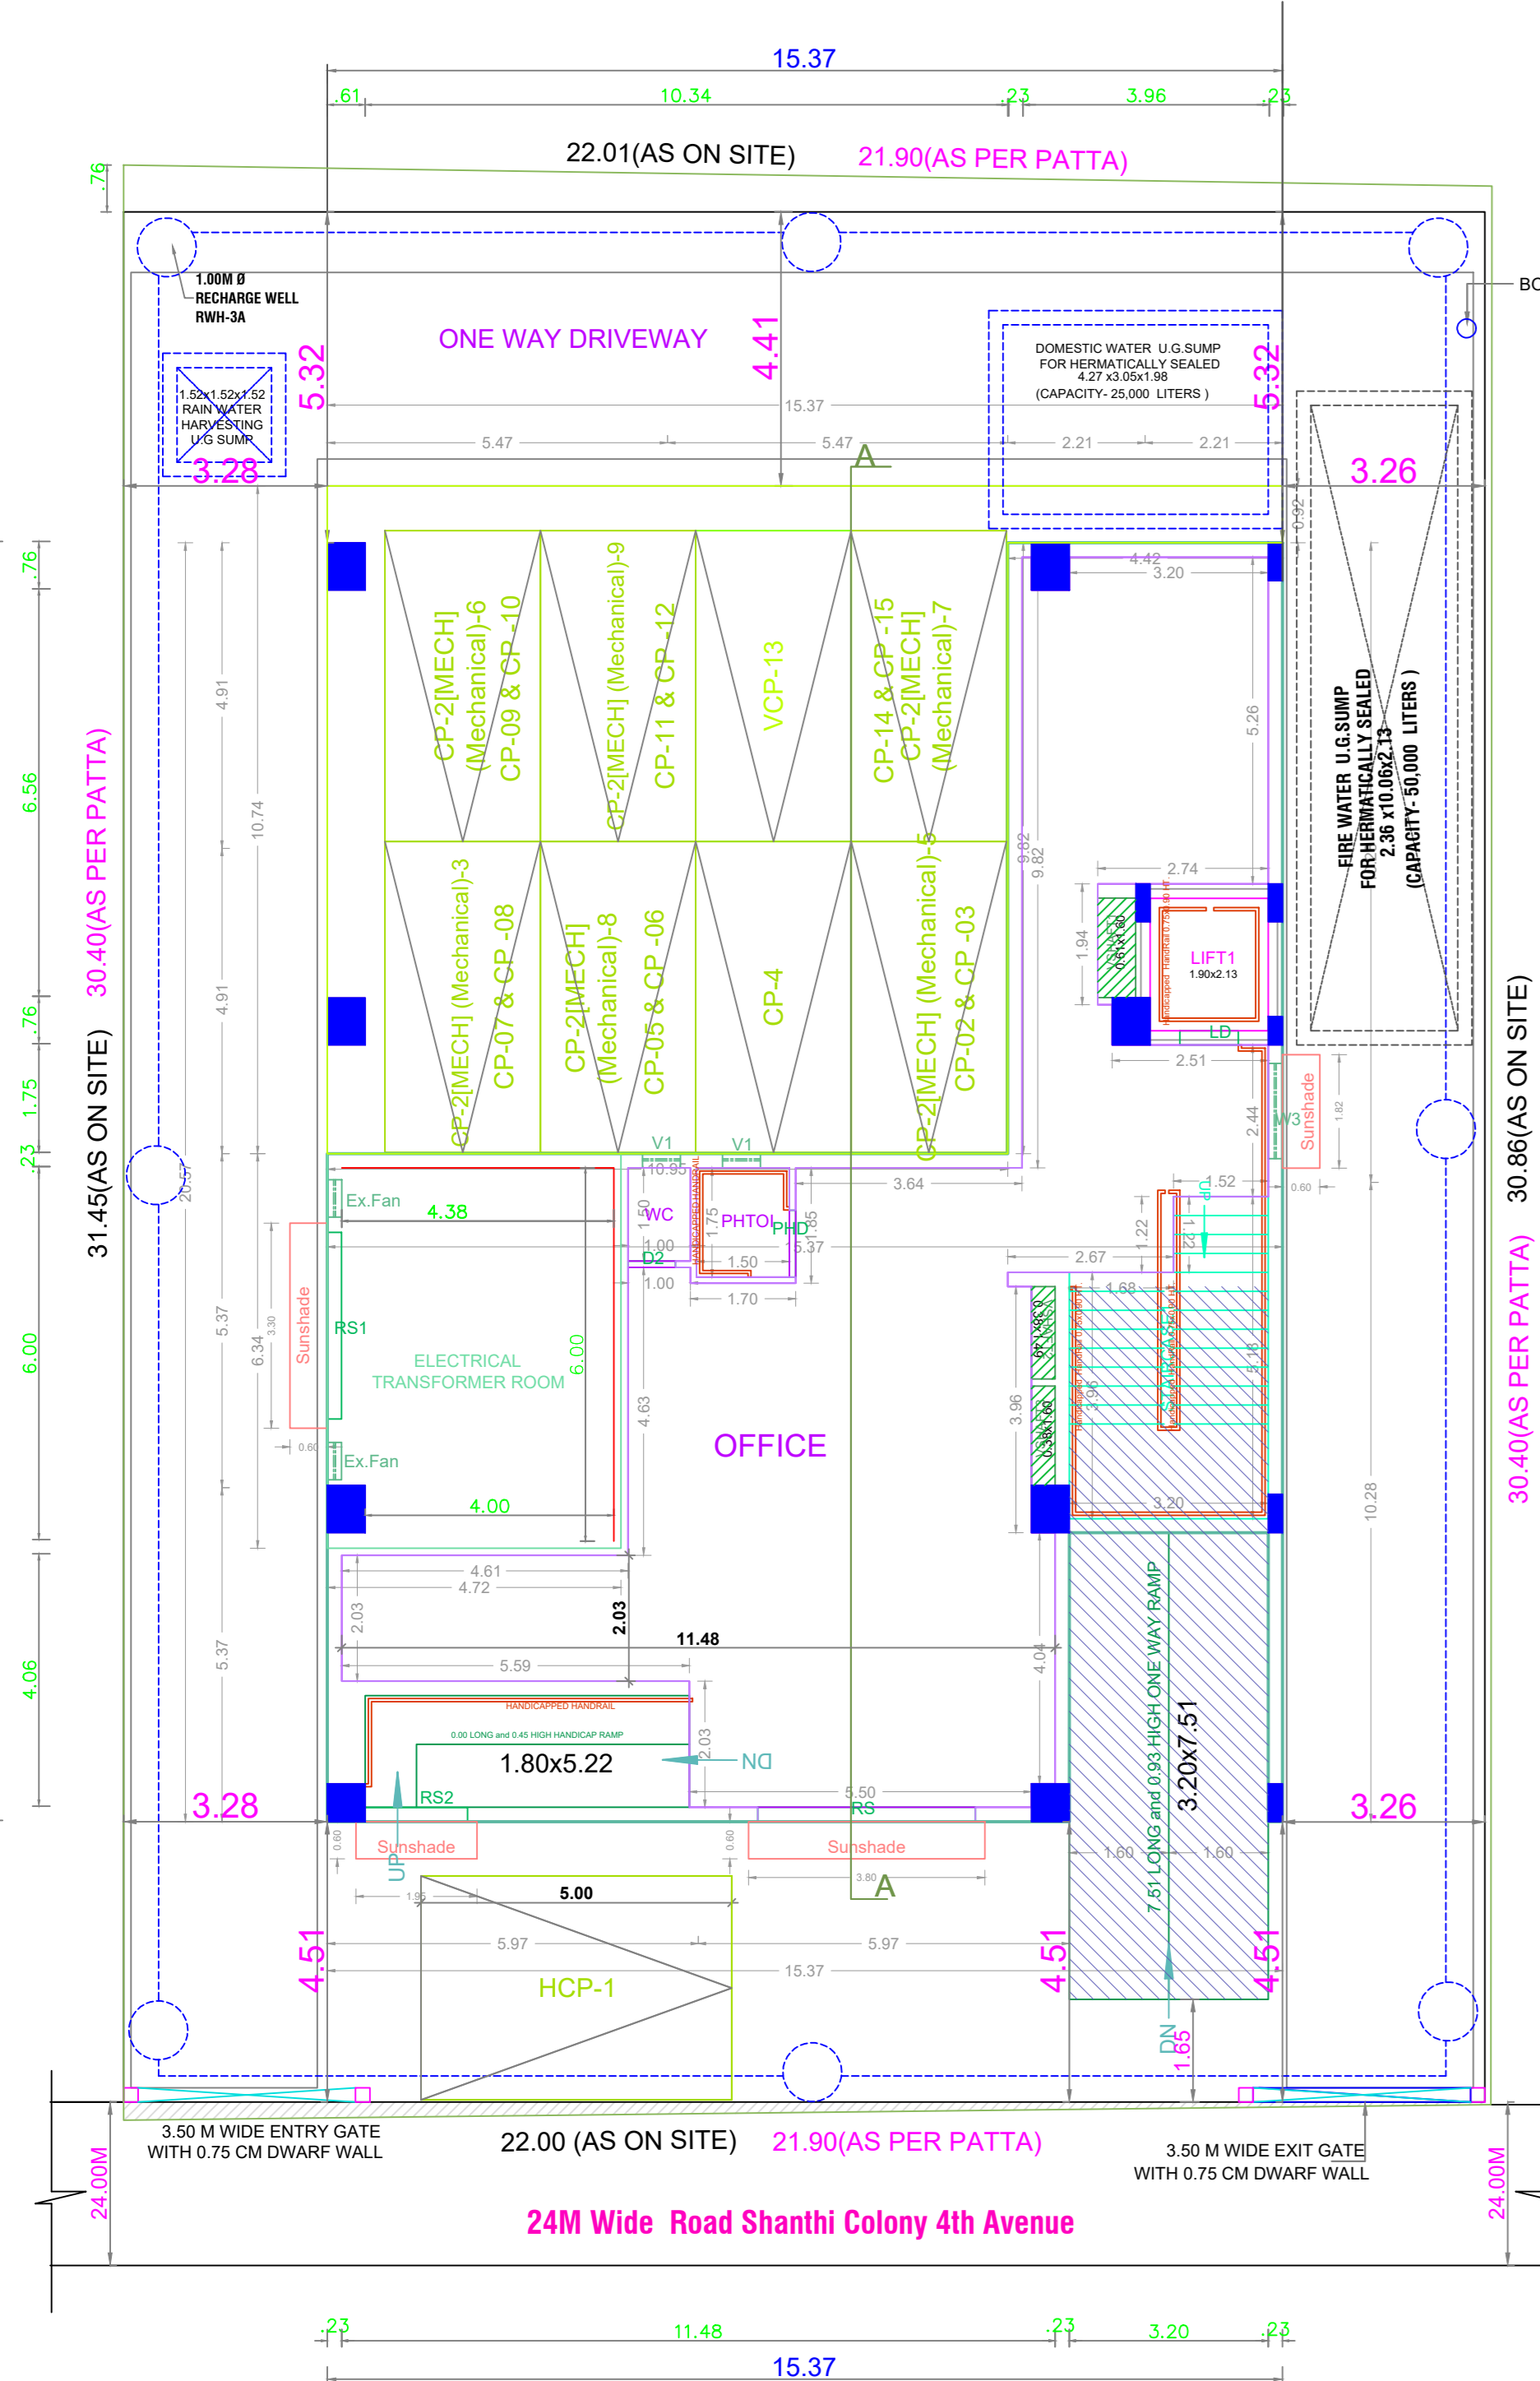


SITE /STILT (Part)GROUND (Part) FLOOR PLAN

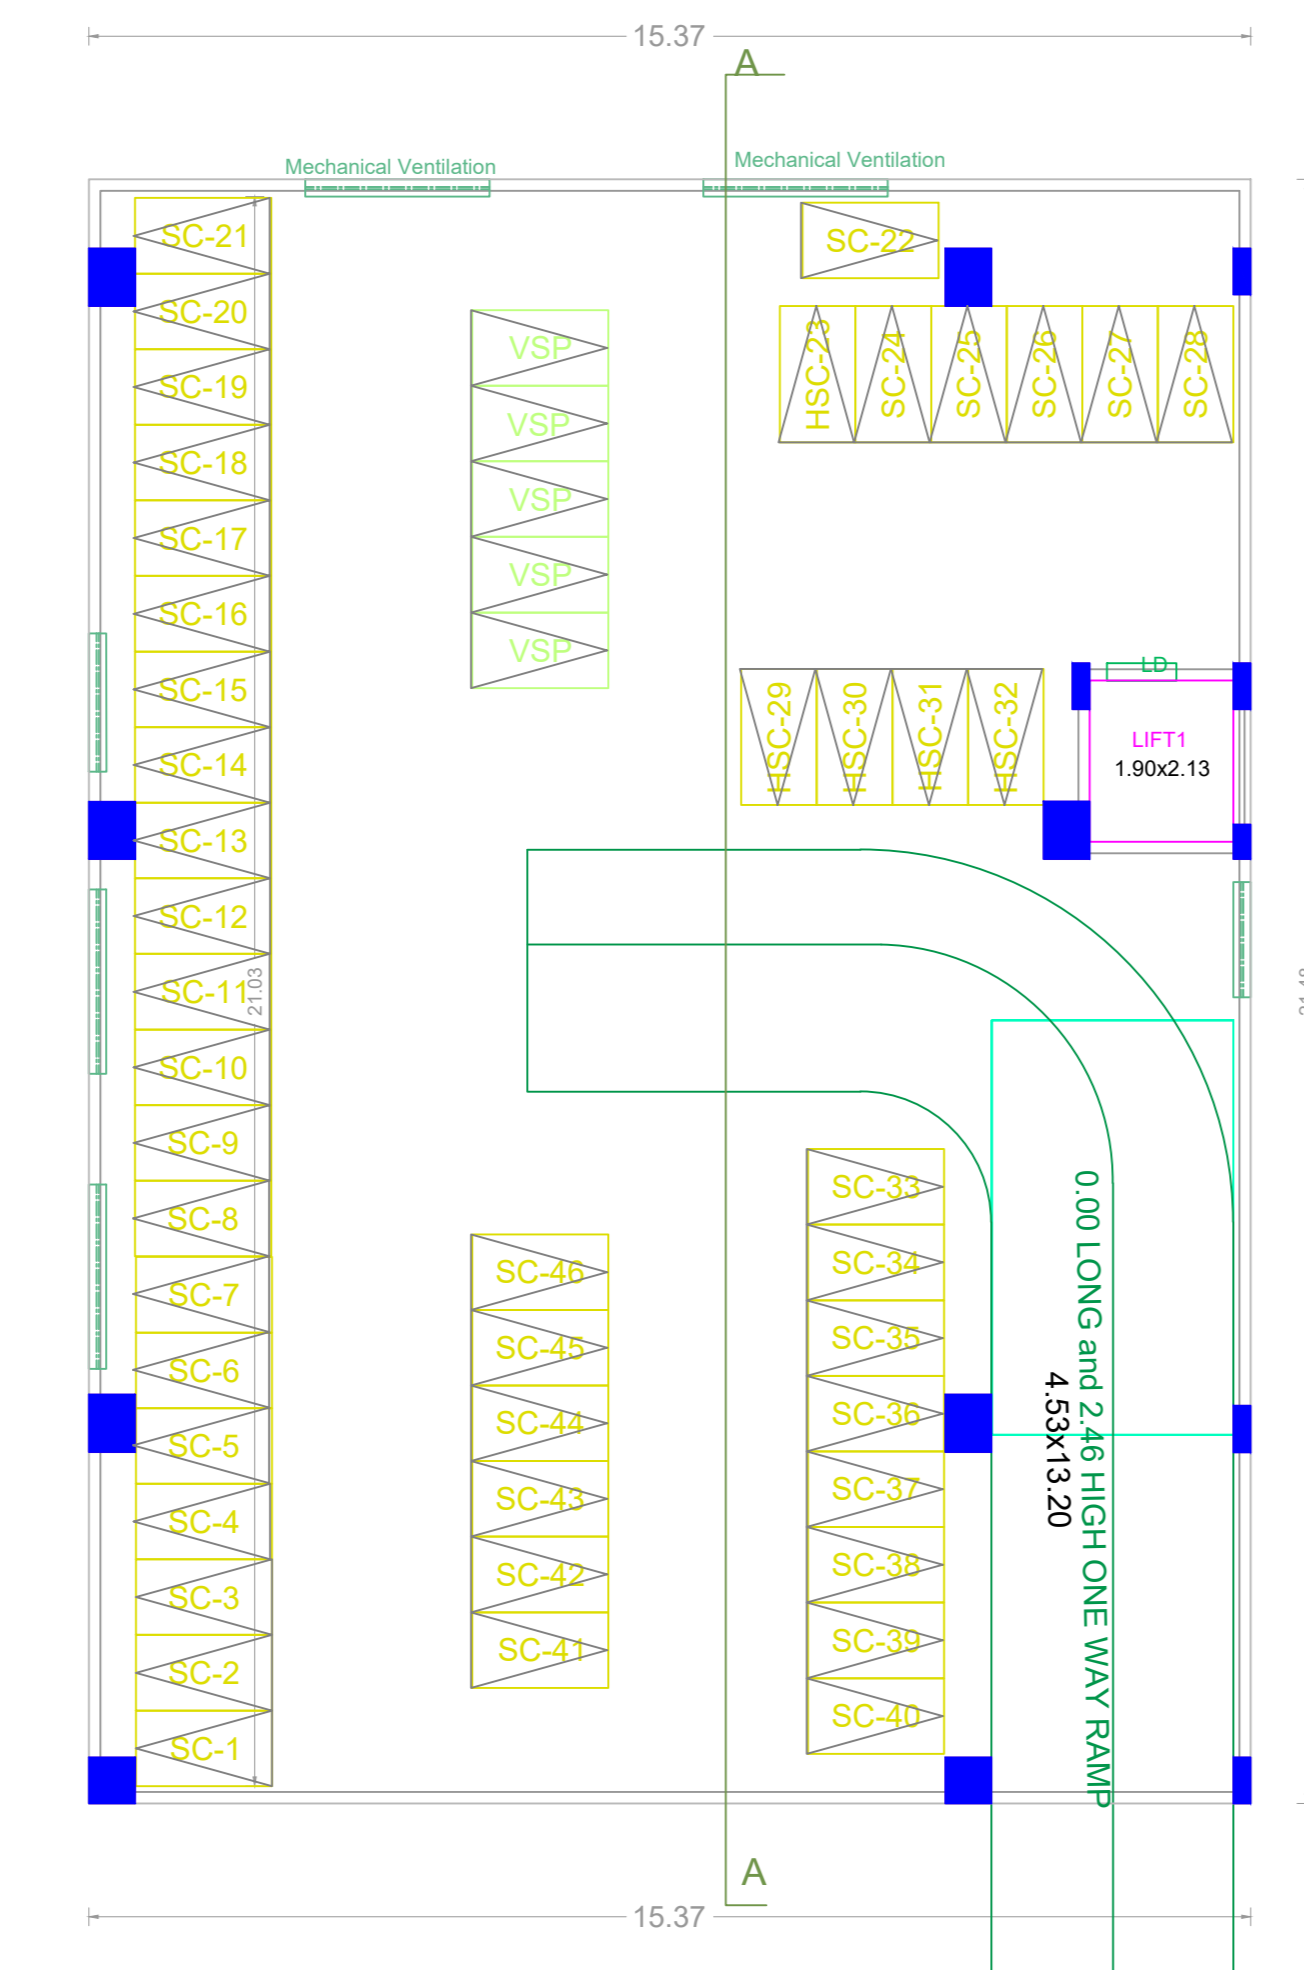


BASEMENT PARKING FLOOR PLAN

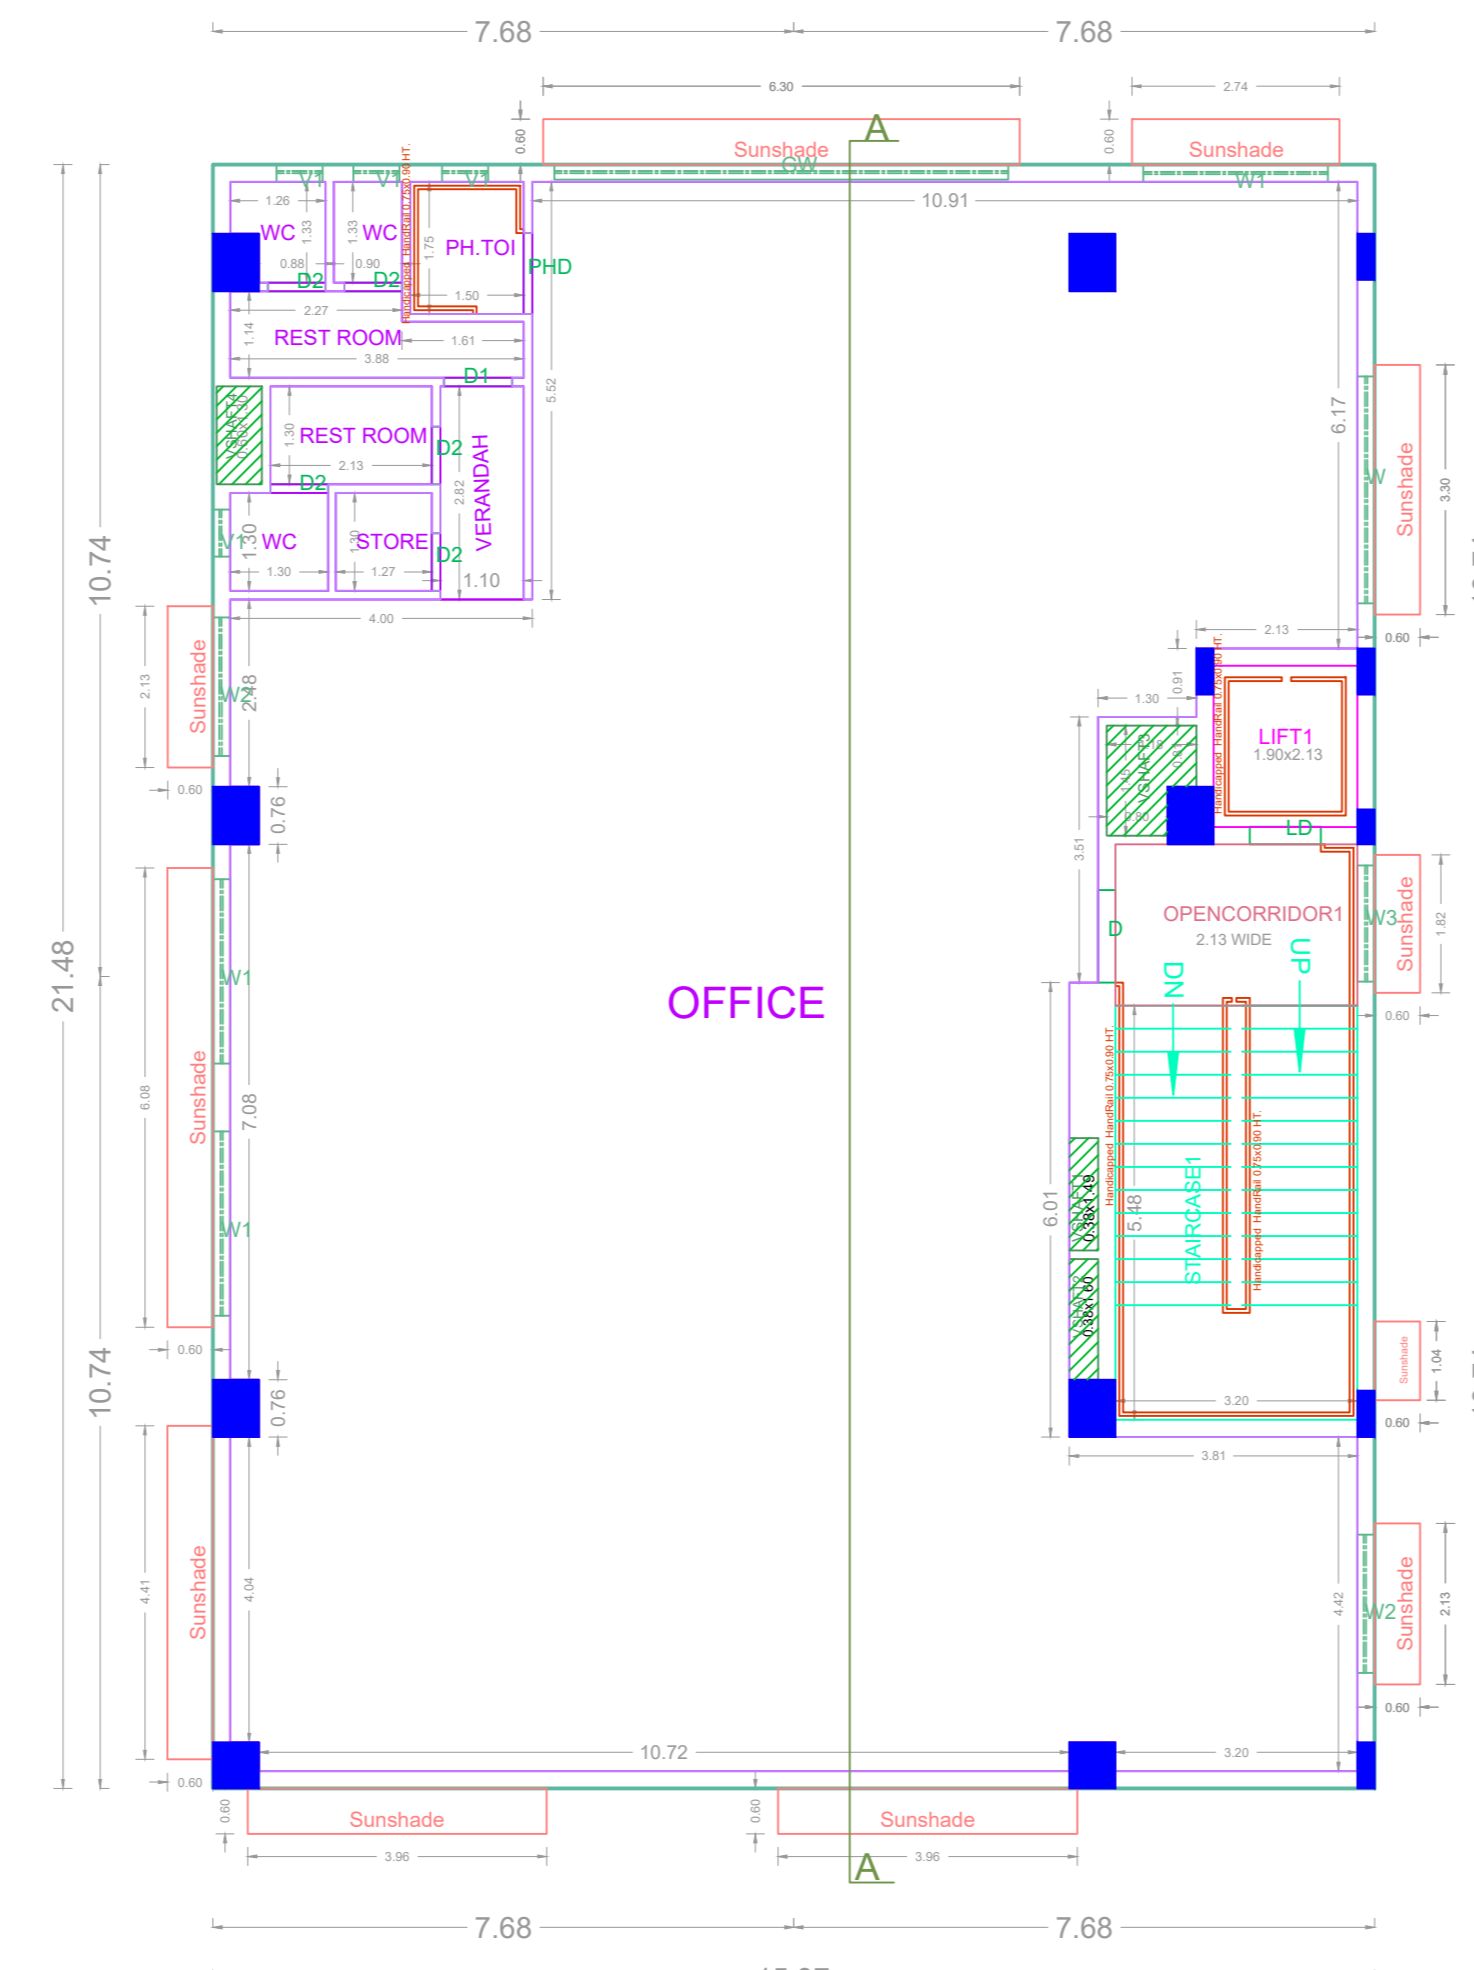



TYPICAL - 1st, 2nd, 3rd & 4th FLOOR PLAN

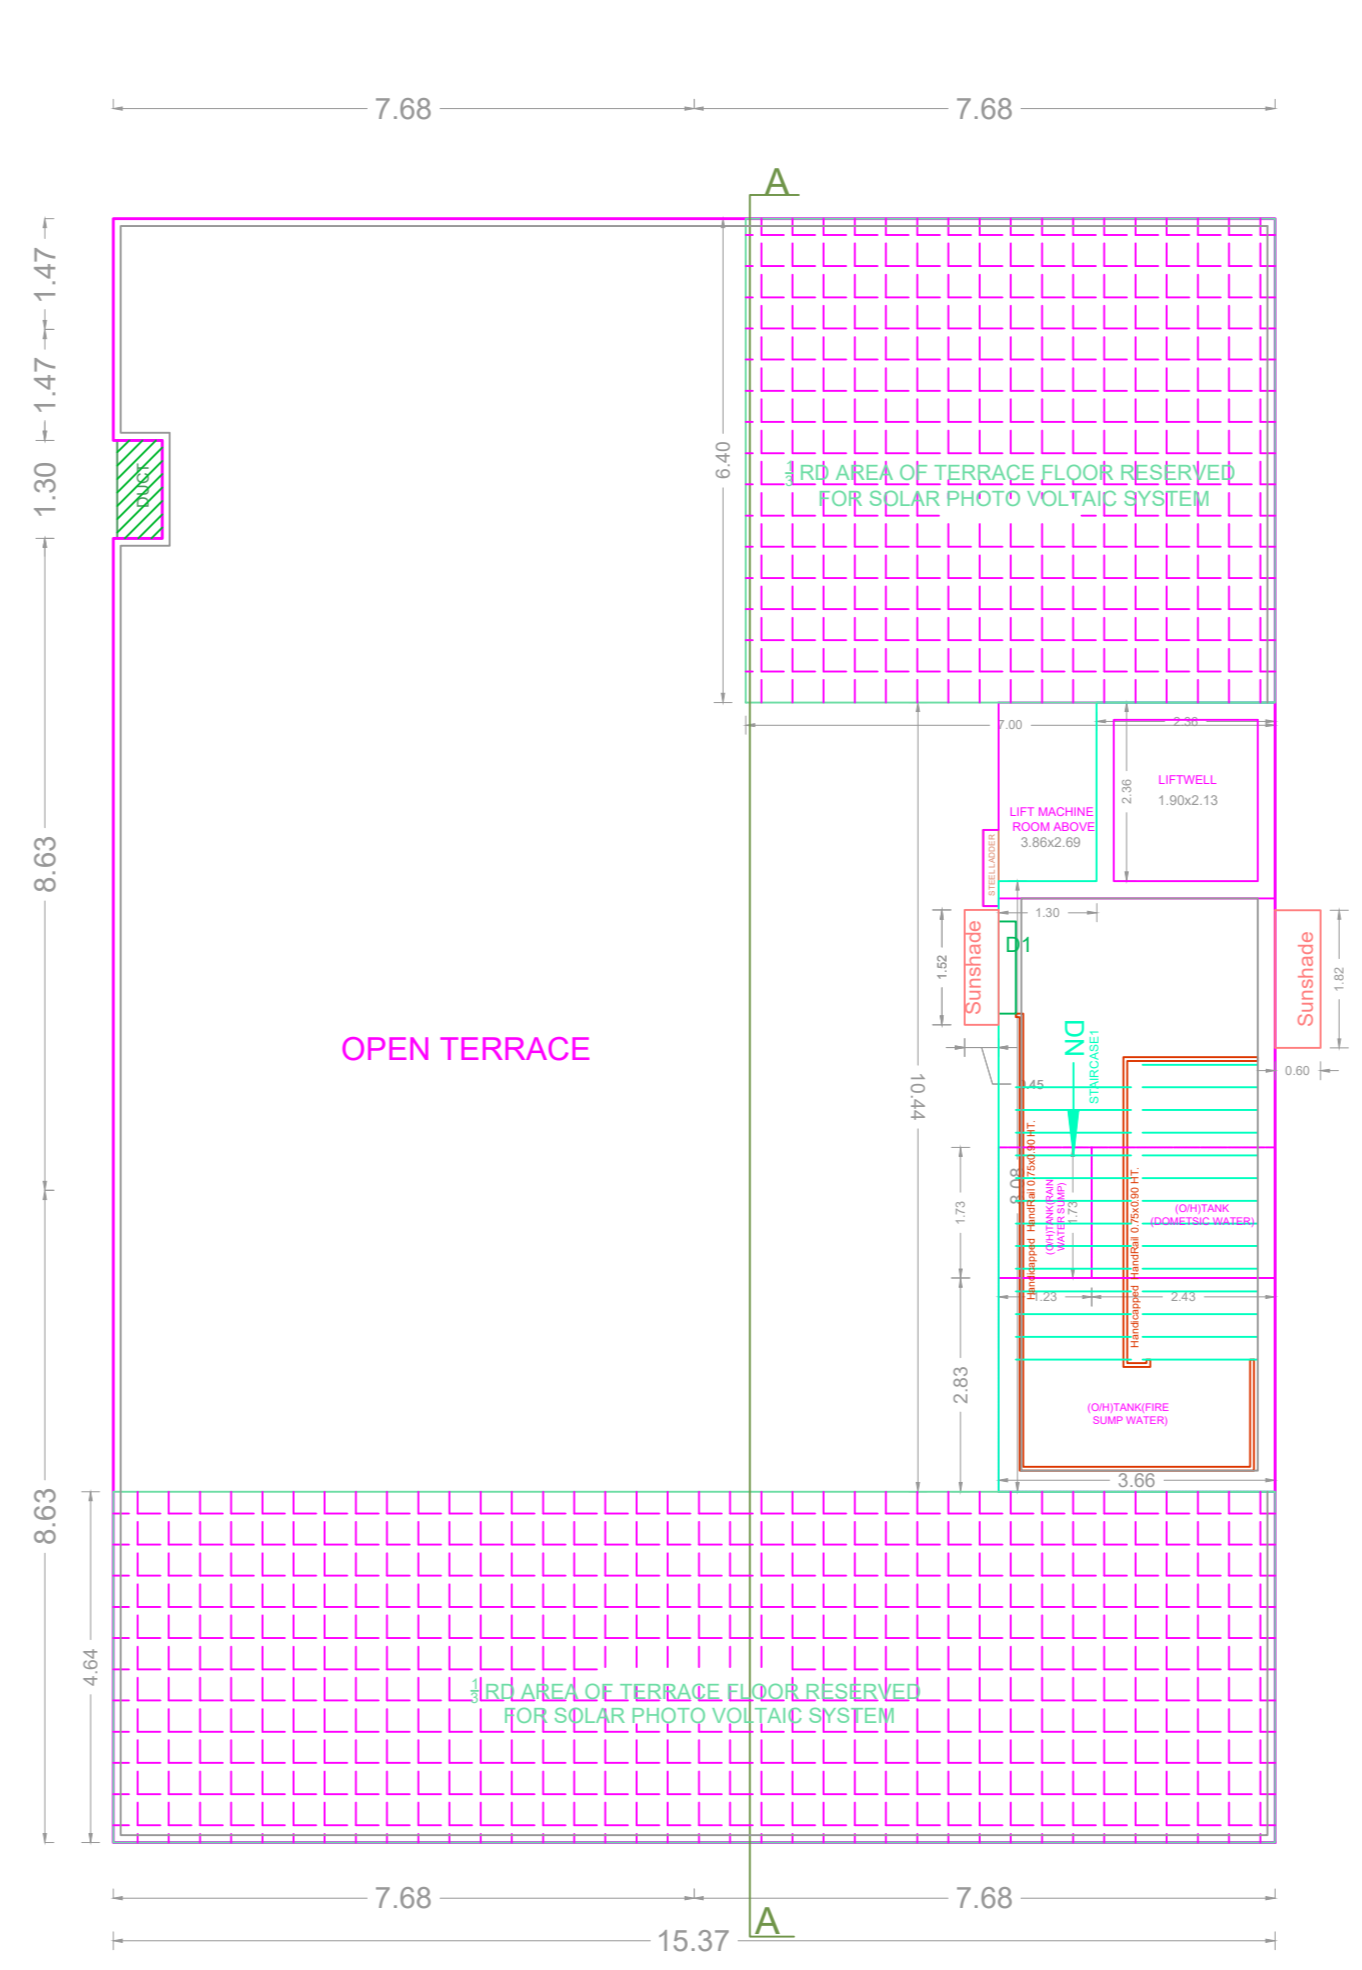


TERRACE FLOOR PLAN

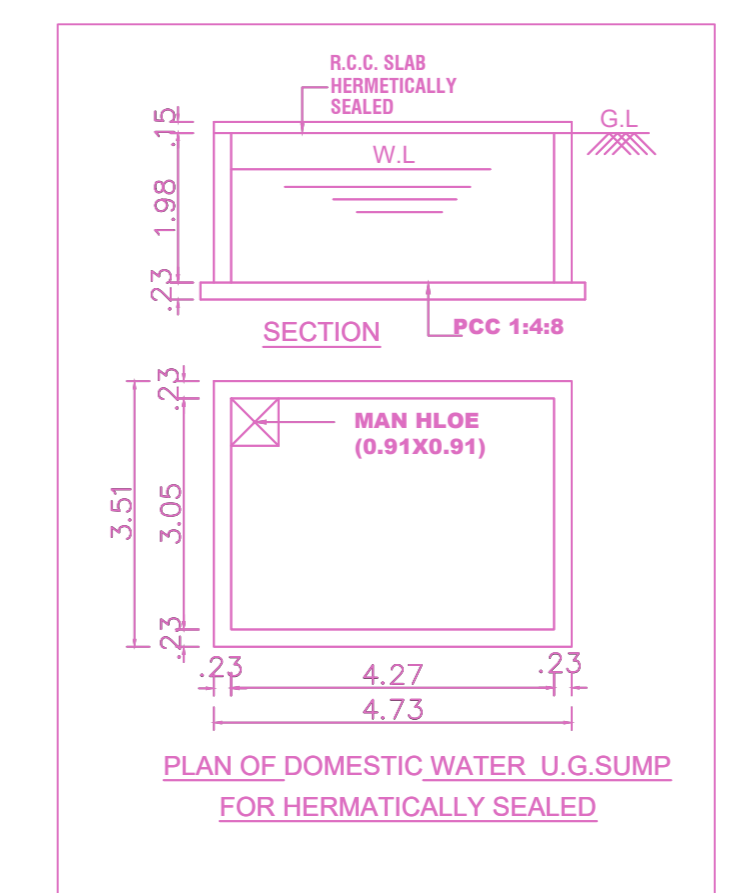


PLAN OF DOMESTIC WATER U.G. SUMP FOR HERMETICALLY SEALED

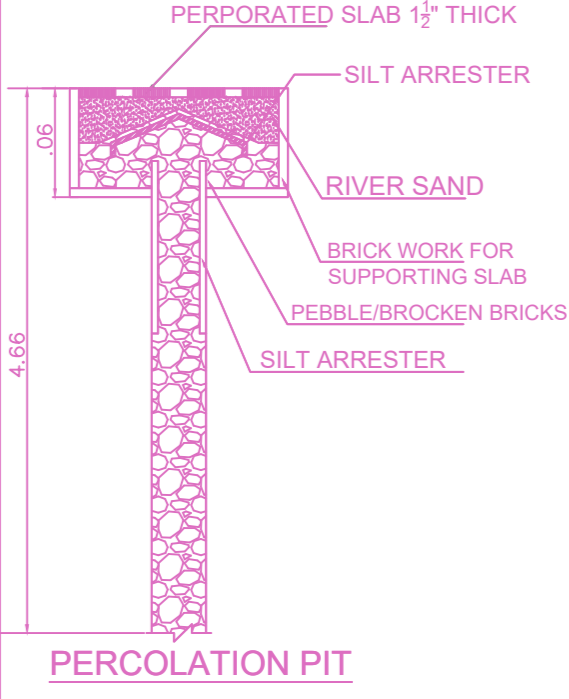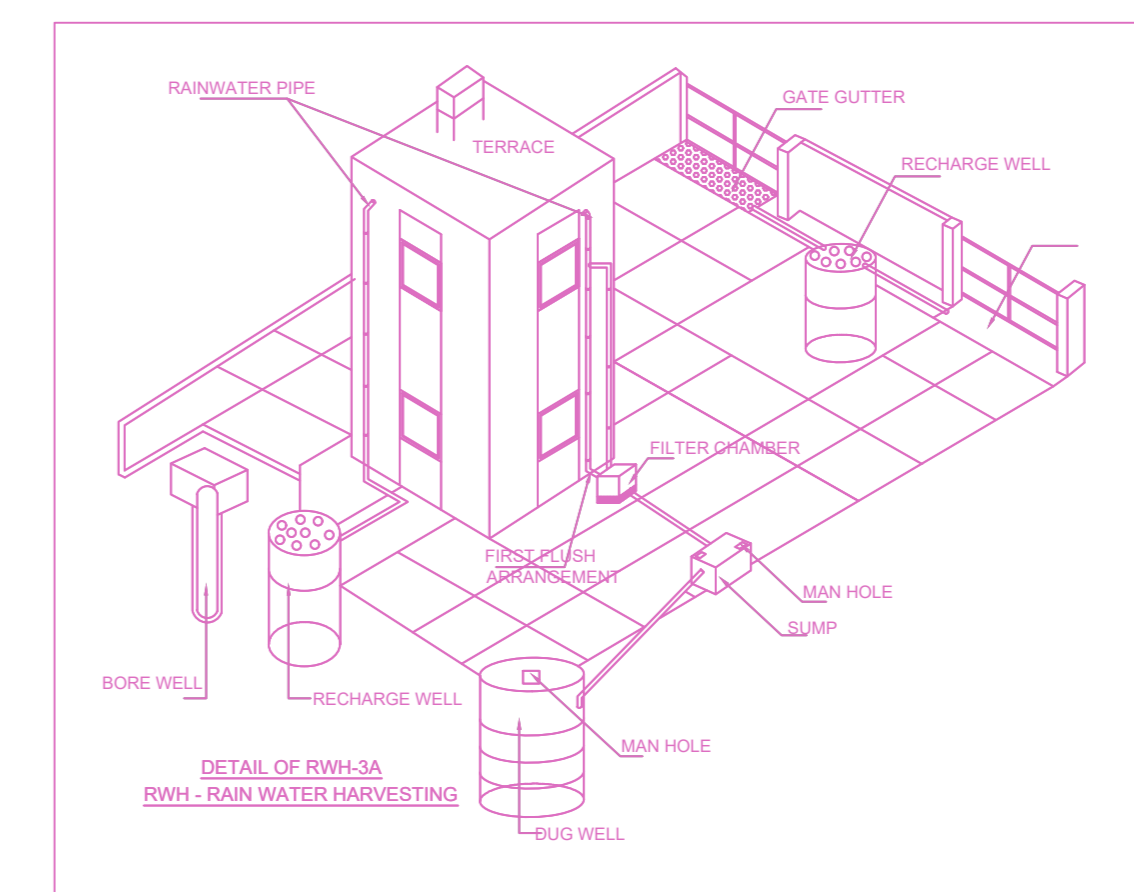


PERCOLATION PIT

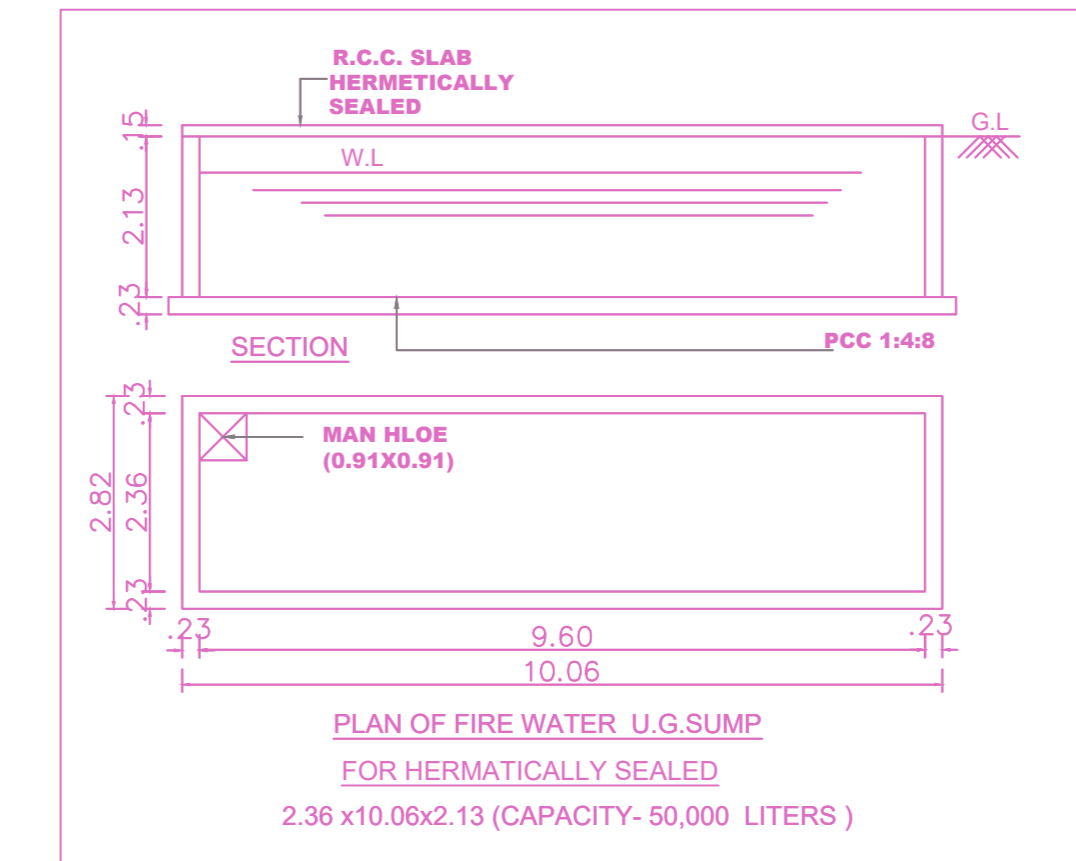


PLAN OF FIRE WATER U.G. SUMP FOR HERMETICALLY SEALED

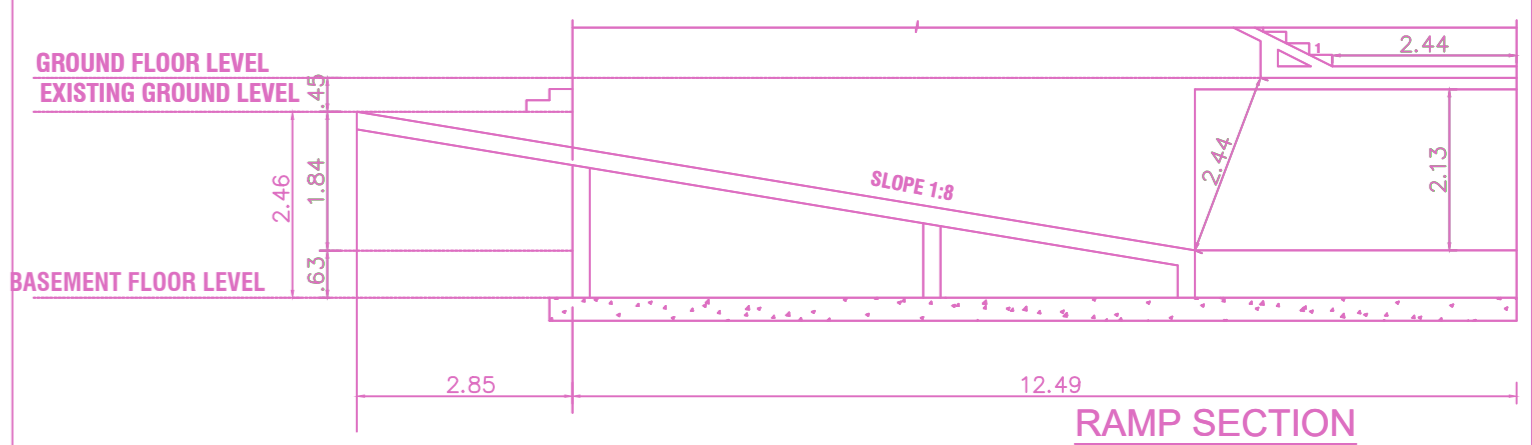


RAMP SECTION

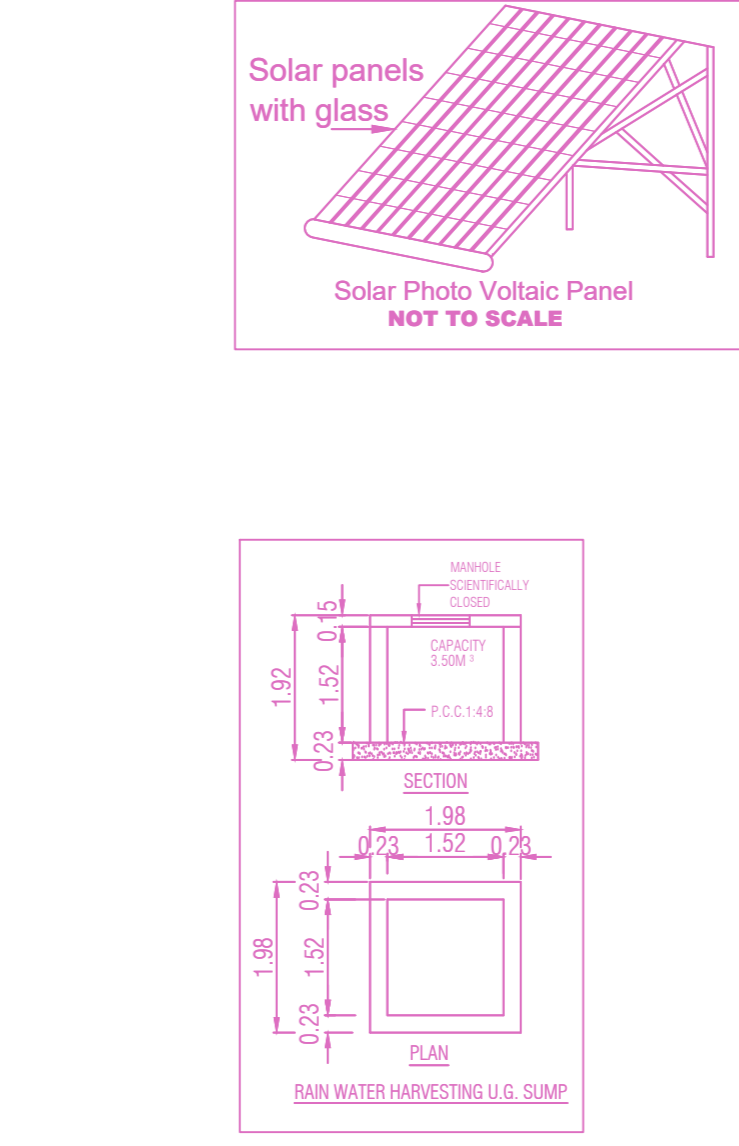


Solar panels with glass

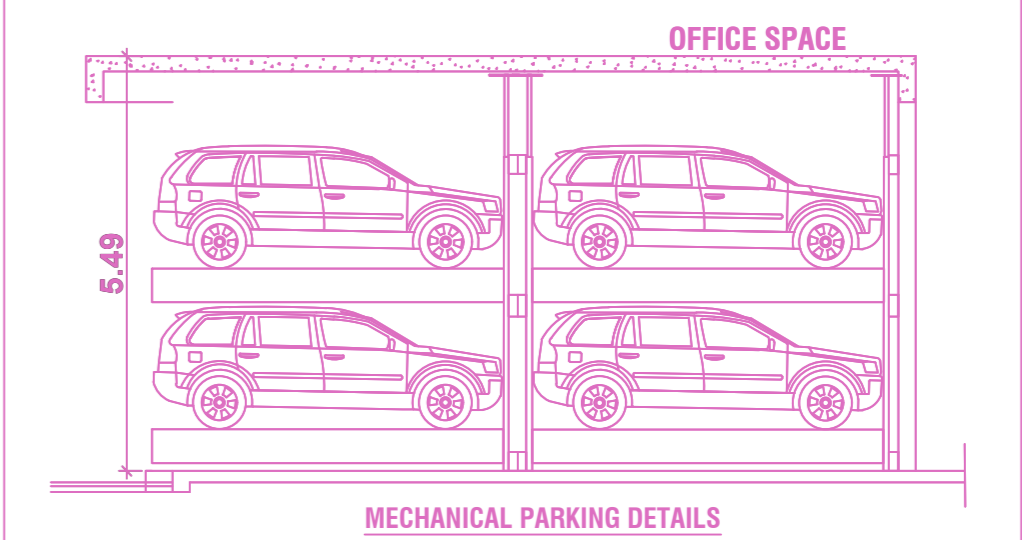

MECHANICAL PARKING DETAILS

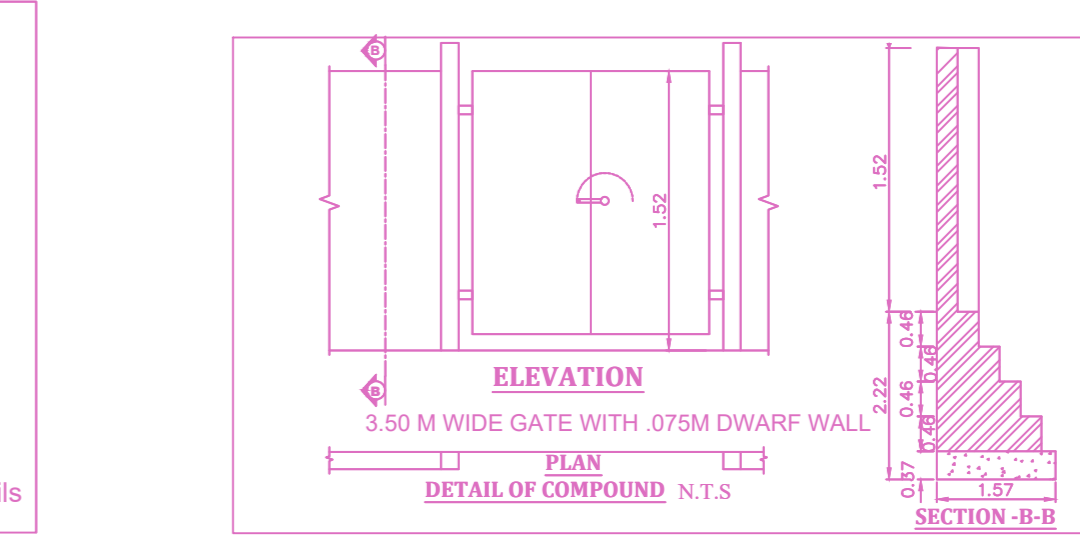

ELEVATION 3.50M WIDE GATE WITH 0.75M DWARF WALL

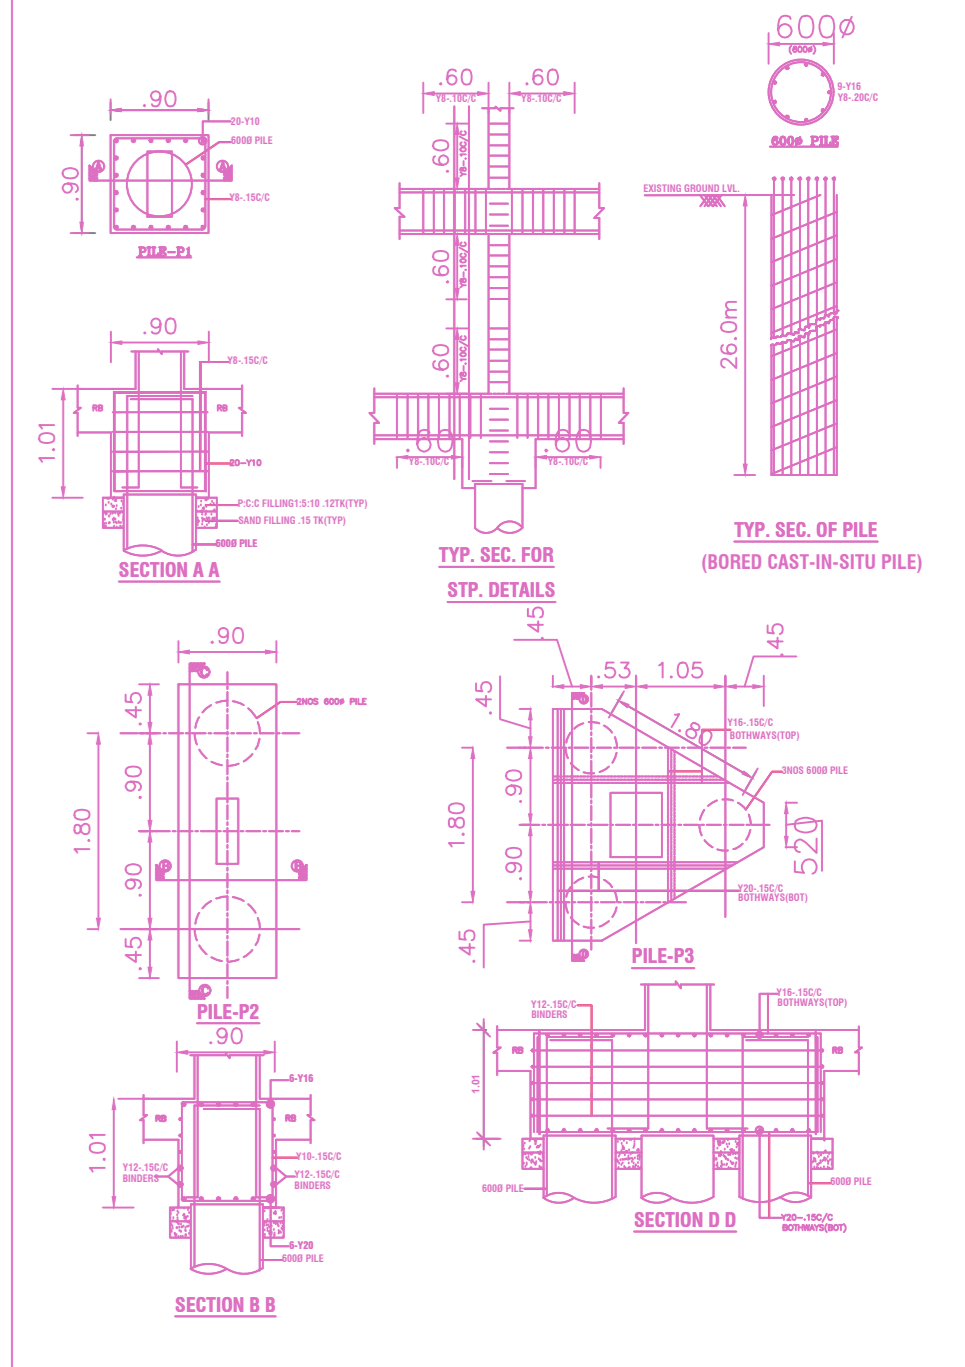

FLOOR WISE FSI STATEMENT: A (BUILDING)

FLOORS	FSI AREA				DU	TOTAL FSI AREA
	COMM.	RESI.	IND.	INST.		
BASEMENT PARKING FLOOR	0.00	0.00	0.00	0.00	0	0.00
GROUND PARKING FLOOR	191.50	0.00	0.00	0.00	0	191.50
FIRST FLOOR	326.71	0.00	0.00	0.00	0	326.71
SECOND FLOOR	326.71	0.00	0.00	0.00	0	326.71
THIRD FLOOR	326.71	0.00	0.00	0.00	0	326.71
FOURTH FLOOR	326.71	0.00	0.00	0.00	0	326.71
Terrace	0.00	0.00	0.00	0.00	-NA-	0.00
Total	1498.34	0.00	0.00	0.00	0	1498.34

BUILDING WISE FSI STATEMENT

BUILDING	NO OF SAME BUILDING	FSI AREA				DU	TOTAL FSI AREA
		COMM.	RESI.	IND.	INST.		
A-1 (BUILDING)	1	1498.34	0.00	0.00	0.00	0	1498.34
Total	1	1498.34	0.00	0.00	0.00	0	1498.34

APPROVAL CONDITION

SCALE 1:100

CHENNAI METROPOLITAN DEVELOPMENT AUTHORITY

APPROVED

SUBJECT TO THE CONDITIONS MENTIONED IN THIS OFFICE

For Deputy Planner / Chief Planner / Medical Officer

The Approval is valid only after building Permit is issued by the concerned Local Body.

QR CODE