
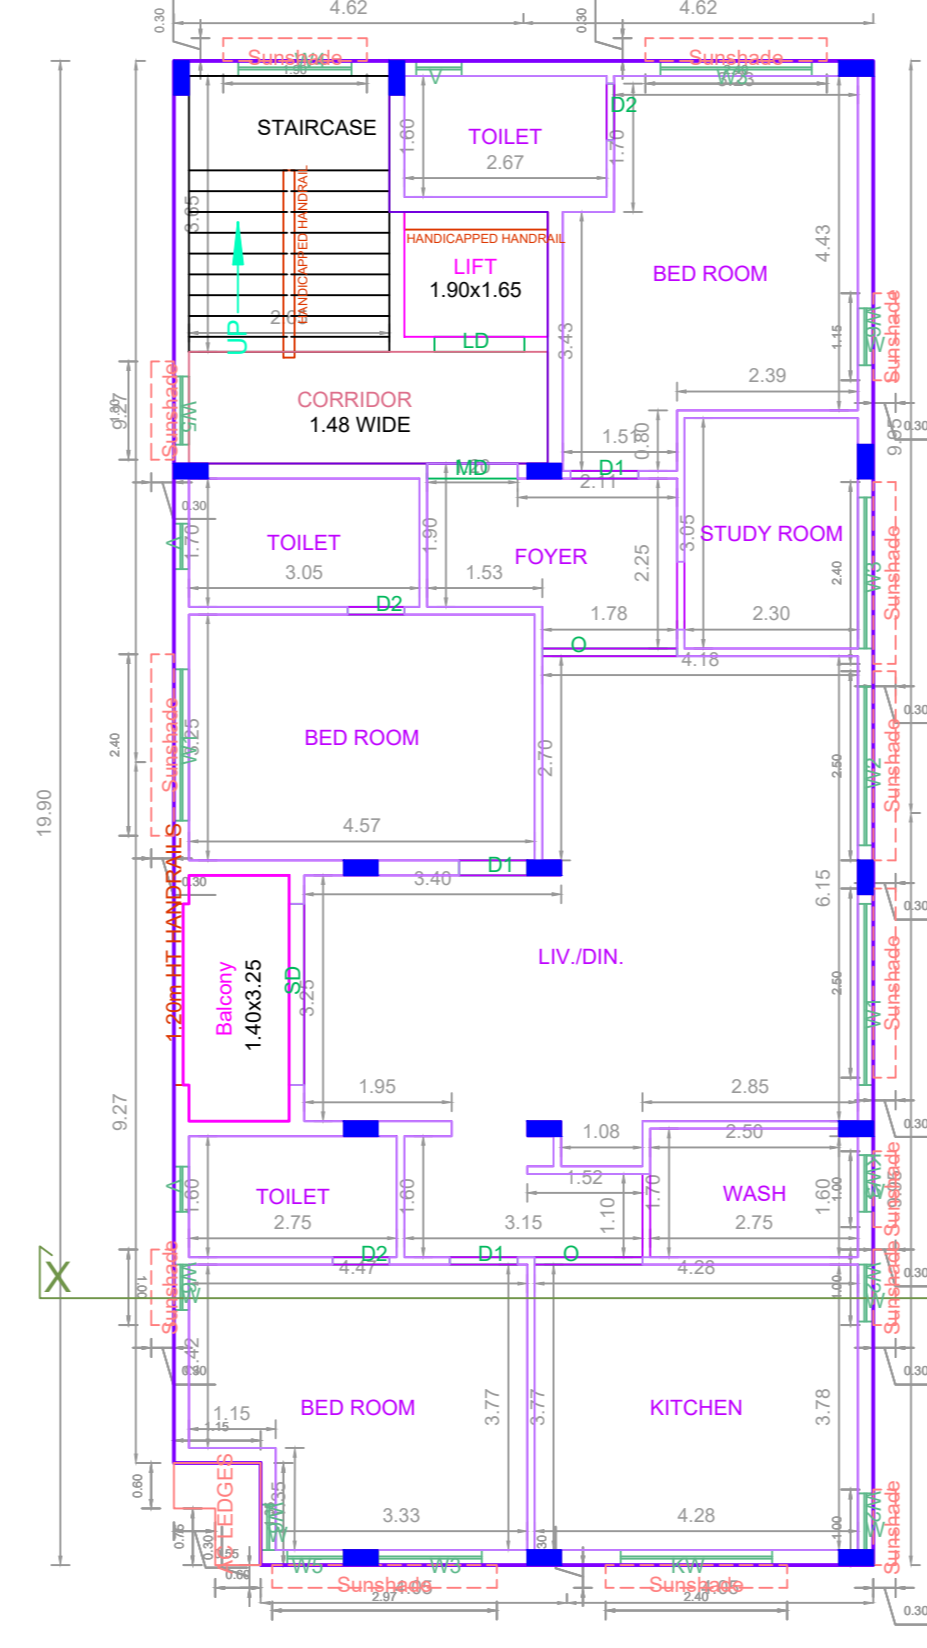
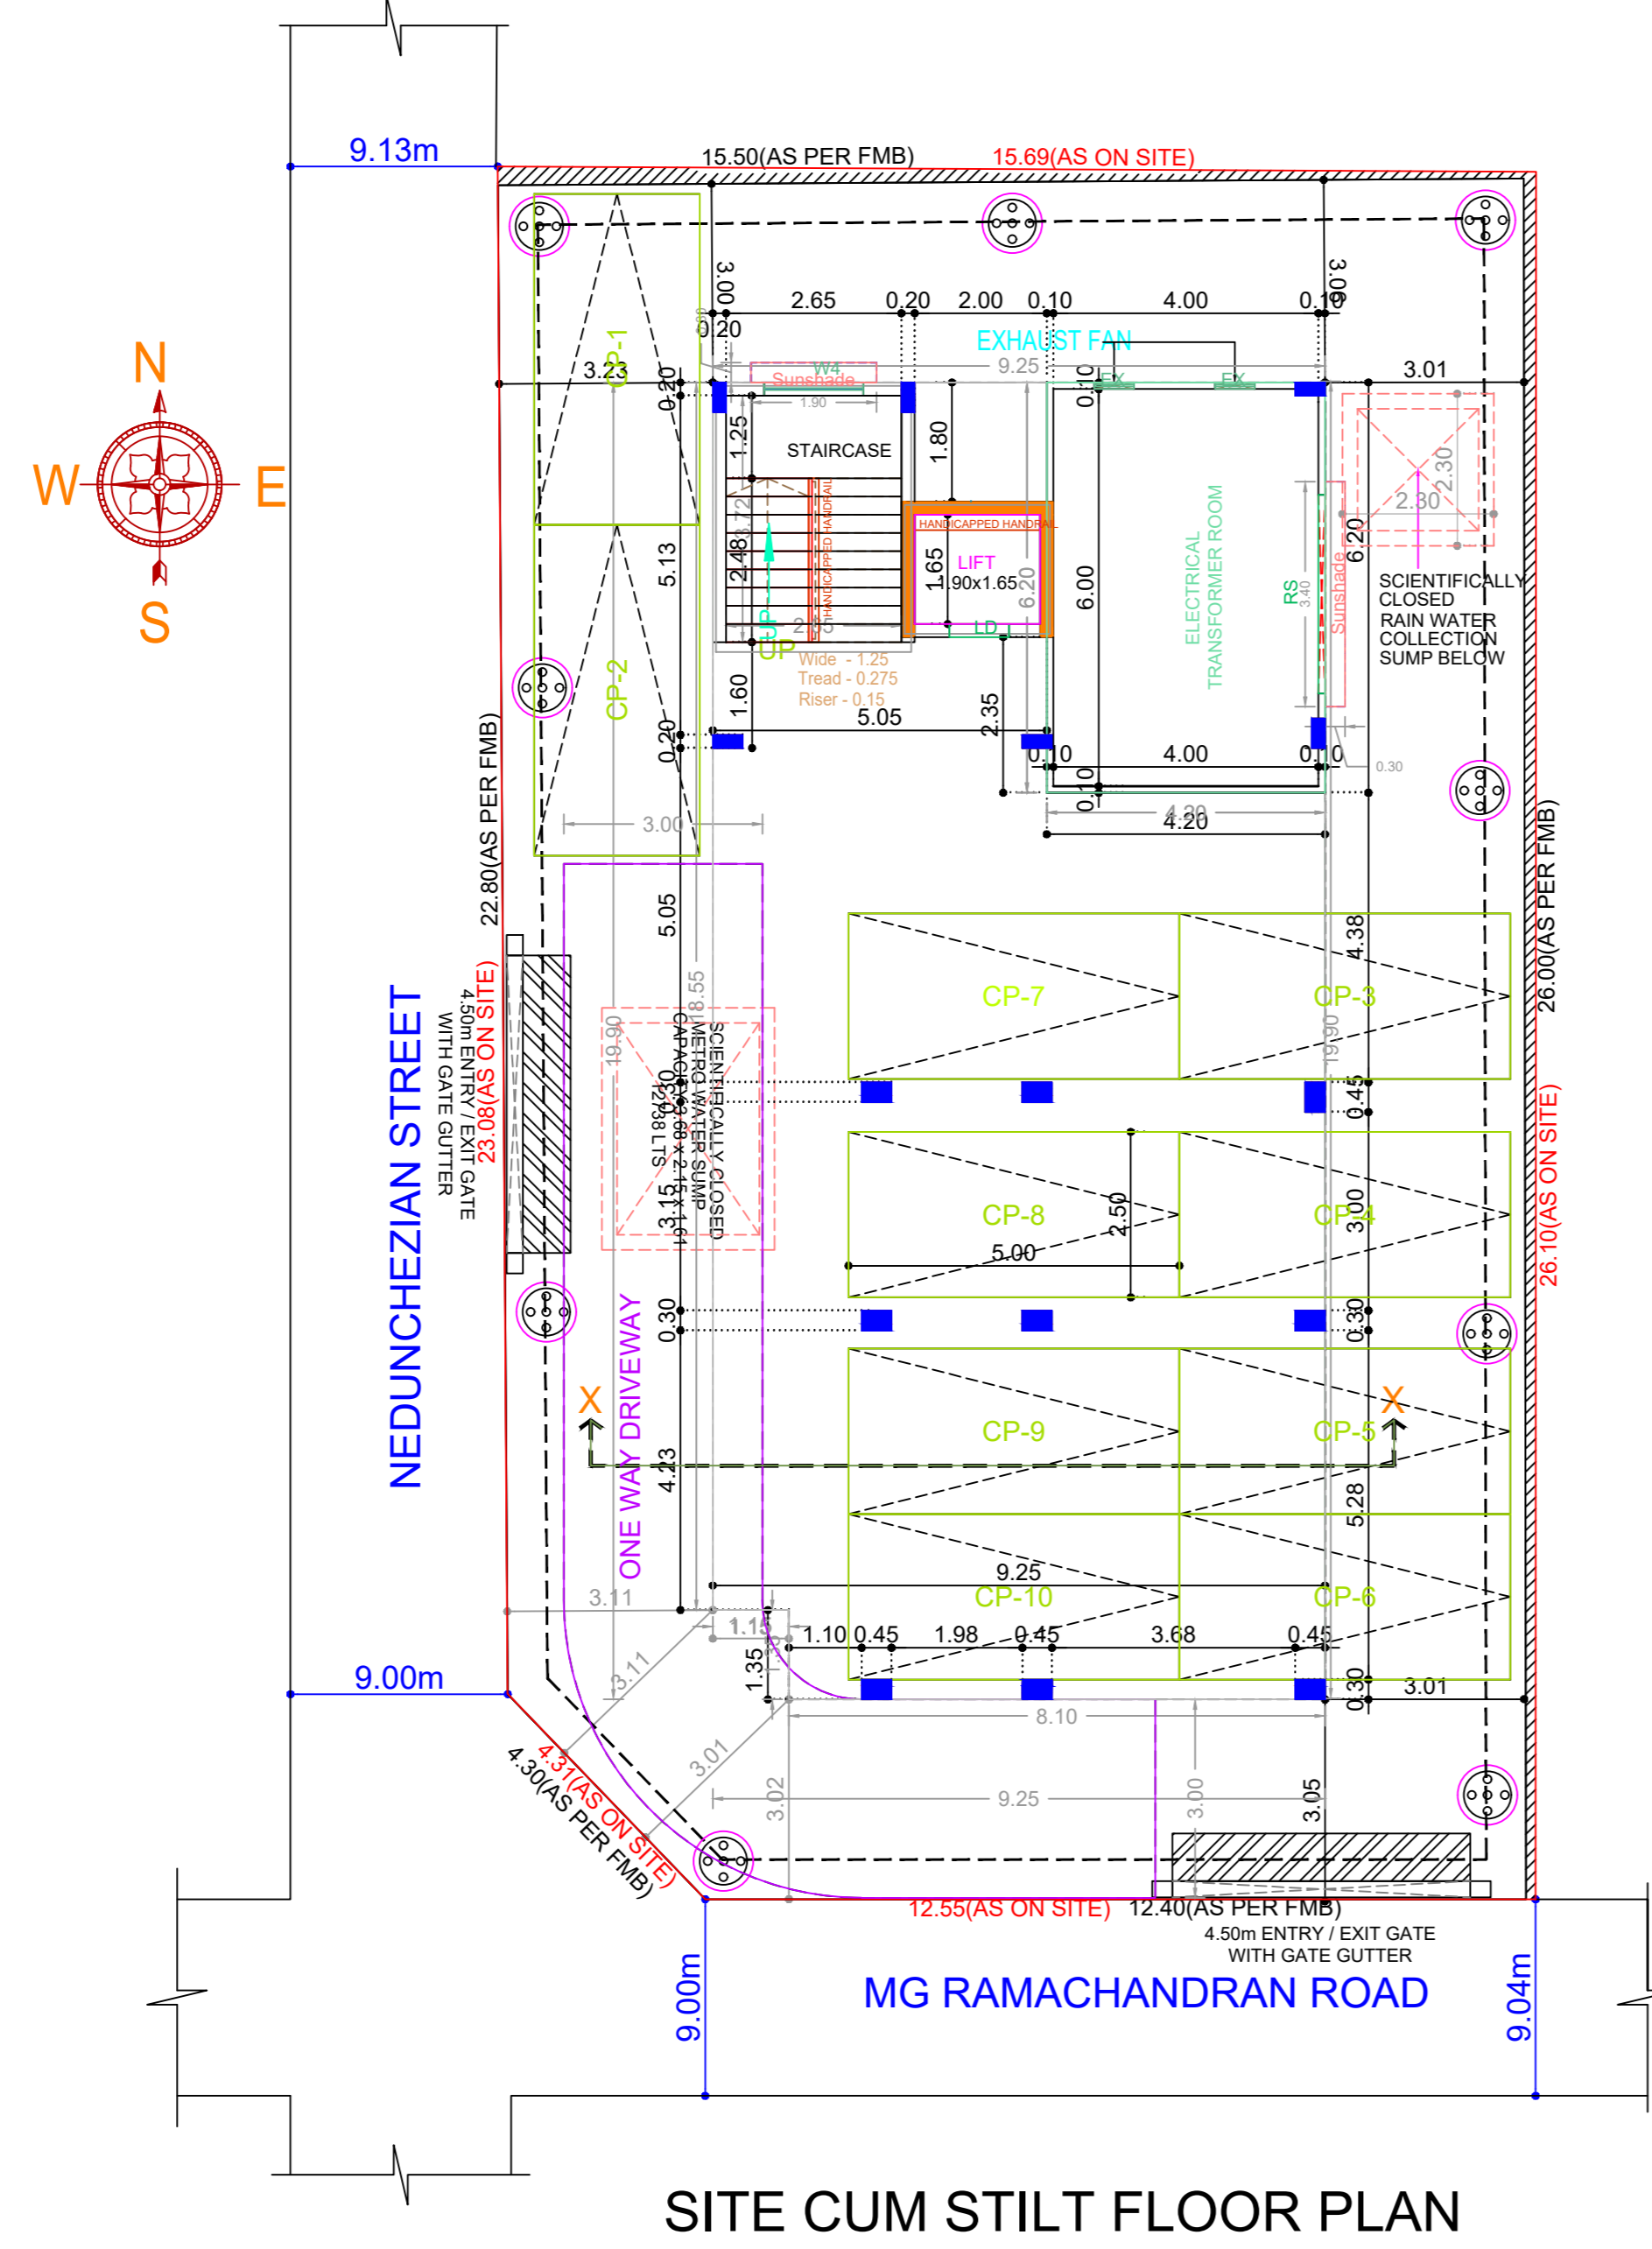



PLAN SHOWING THE PROPOSED CONSTRUCTION OF STILT FLOOR + 5 FLOORS RESIDENTIAL BUILDING WITH 5 DWELLING UNITS WITH AVAILING PREMIUM FSI AT PLOT NO. 89, OLD DOOR NO. 18, NEW DOOR NO. 31, M.G. RAMACHANDRAN ROAD, KALAKSHETRA COLONY, BESANT NAGAR, CHENNAI-600 090. COMPRISED OLD SURVEY NO. 161/3(Part), NEW T.S. NO. 64 IN BLOCK NO.51 OF THIRUVANMIUR VILLAGE, VELACHERY TALUK, WITHIN GREATER CHENNAI CORPORATION LIMIT. ZONE: XIII; DIVISION: 181

A) AREA STATEMENT	SQ.M.
AREA AS PER PATTA	396.00
AREA AS PER DOCUMENT	403.57
AREA CONSIDERED FOR FSI	396.00
STREET ALIGNMENT/ ROAD WIDENING/LINK ROAD	0.00
OSR AREA	0.00
TOTAL FSI AREA	938.73
FSI FACTOR	2.371
COVERAGE AREA (PERCENTAGE %)	NA


A) PARKING STATEMENT	REQUIRED	PROVIDED
VEHICLE	0	0
LORRY	0	0
CAR	10	10
TWO WHEELER	0	0
CYCLE	0	0

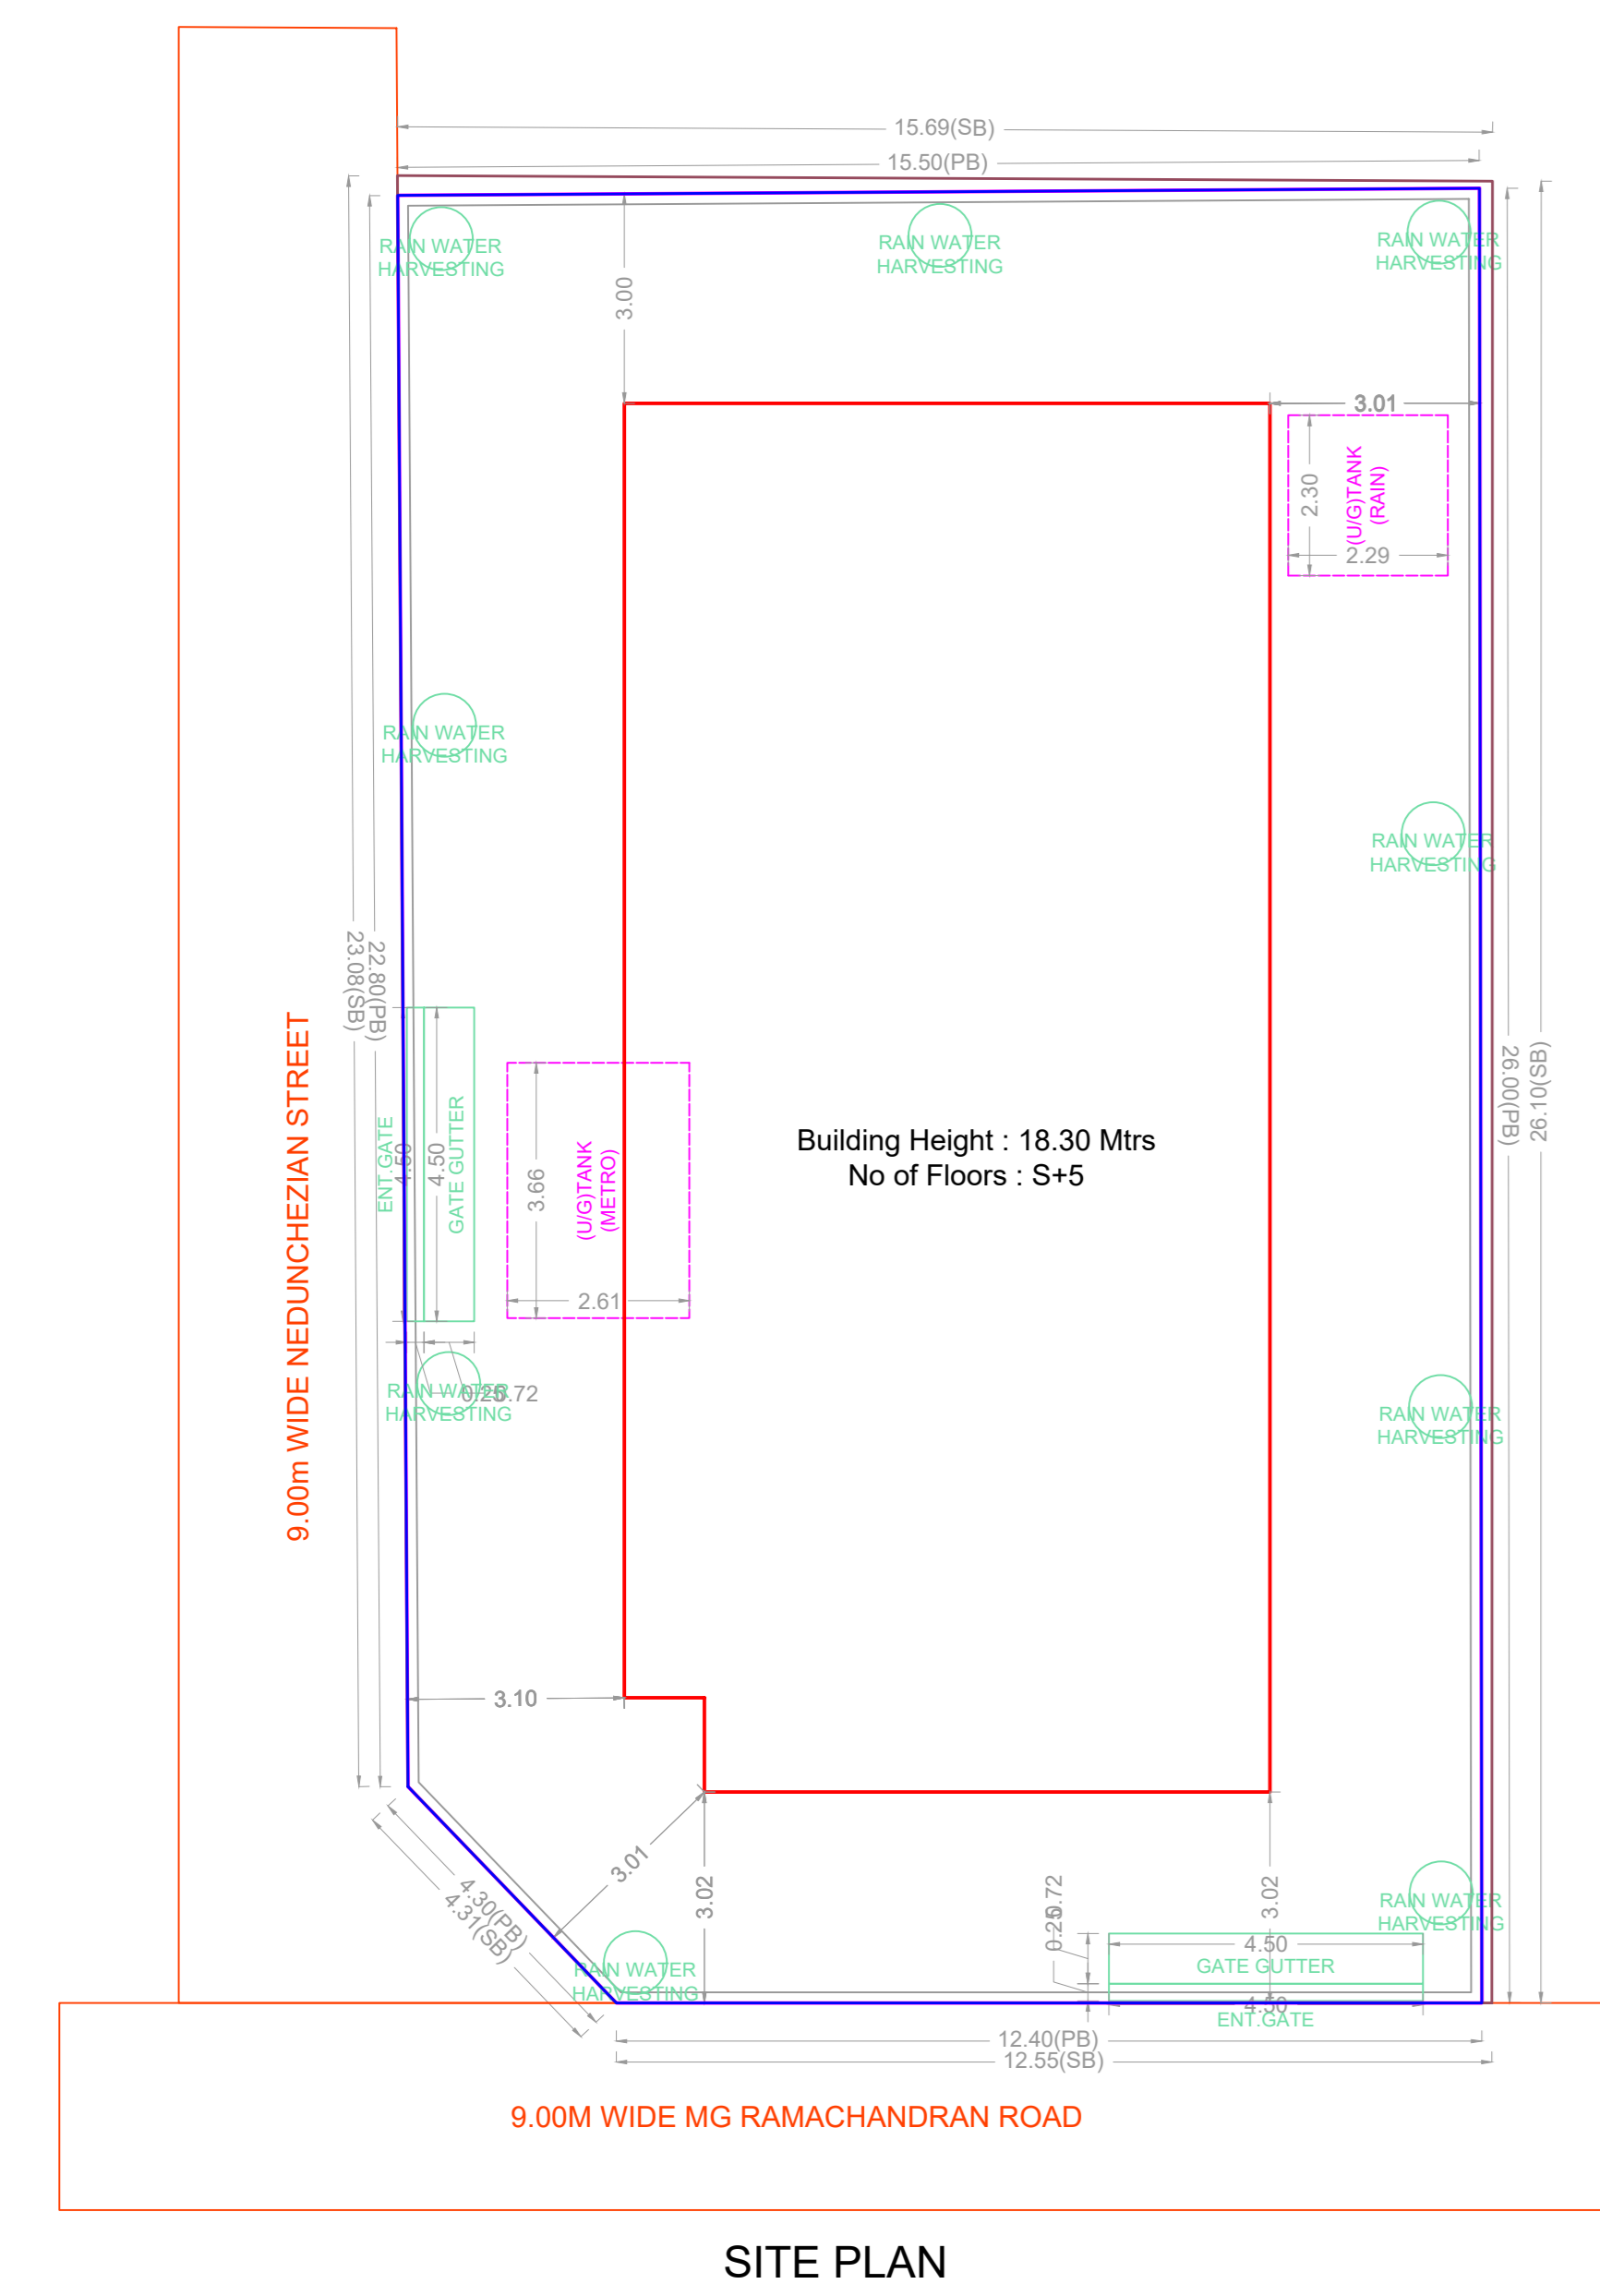

FIRST & SECOND FLOOR PLAN

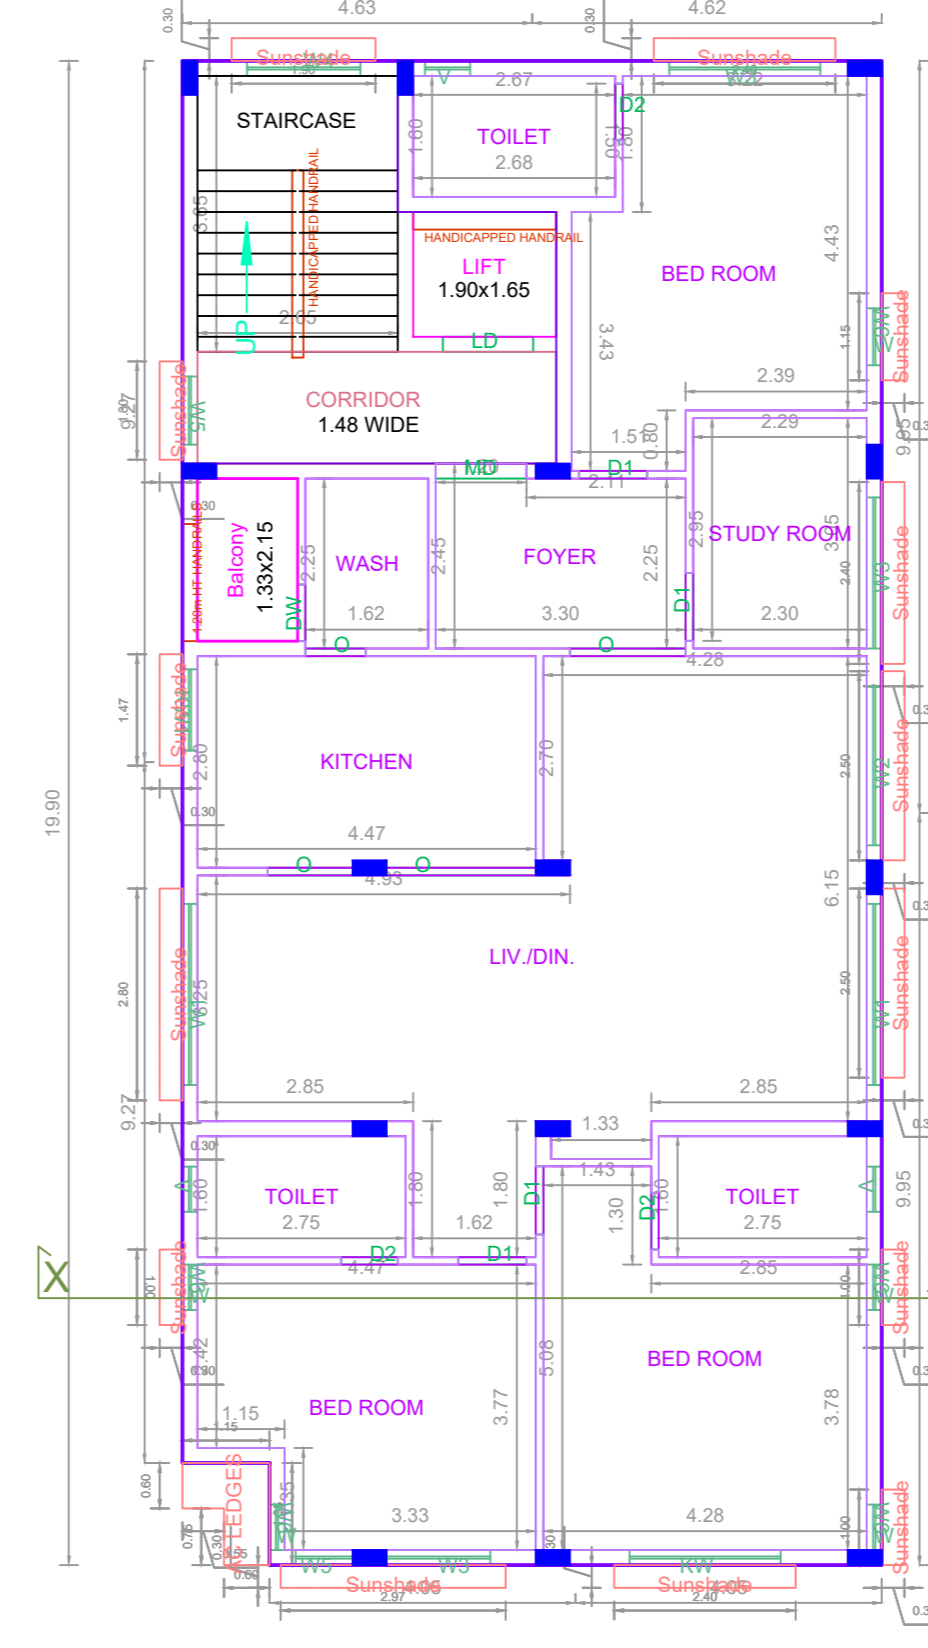

THIRD, FOURTH & FIFTH FLOOR PLAN

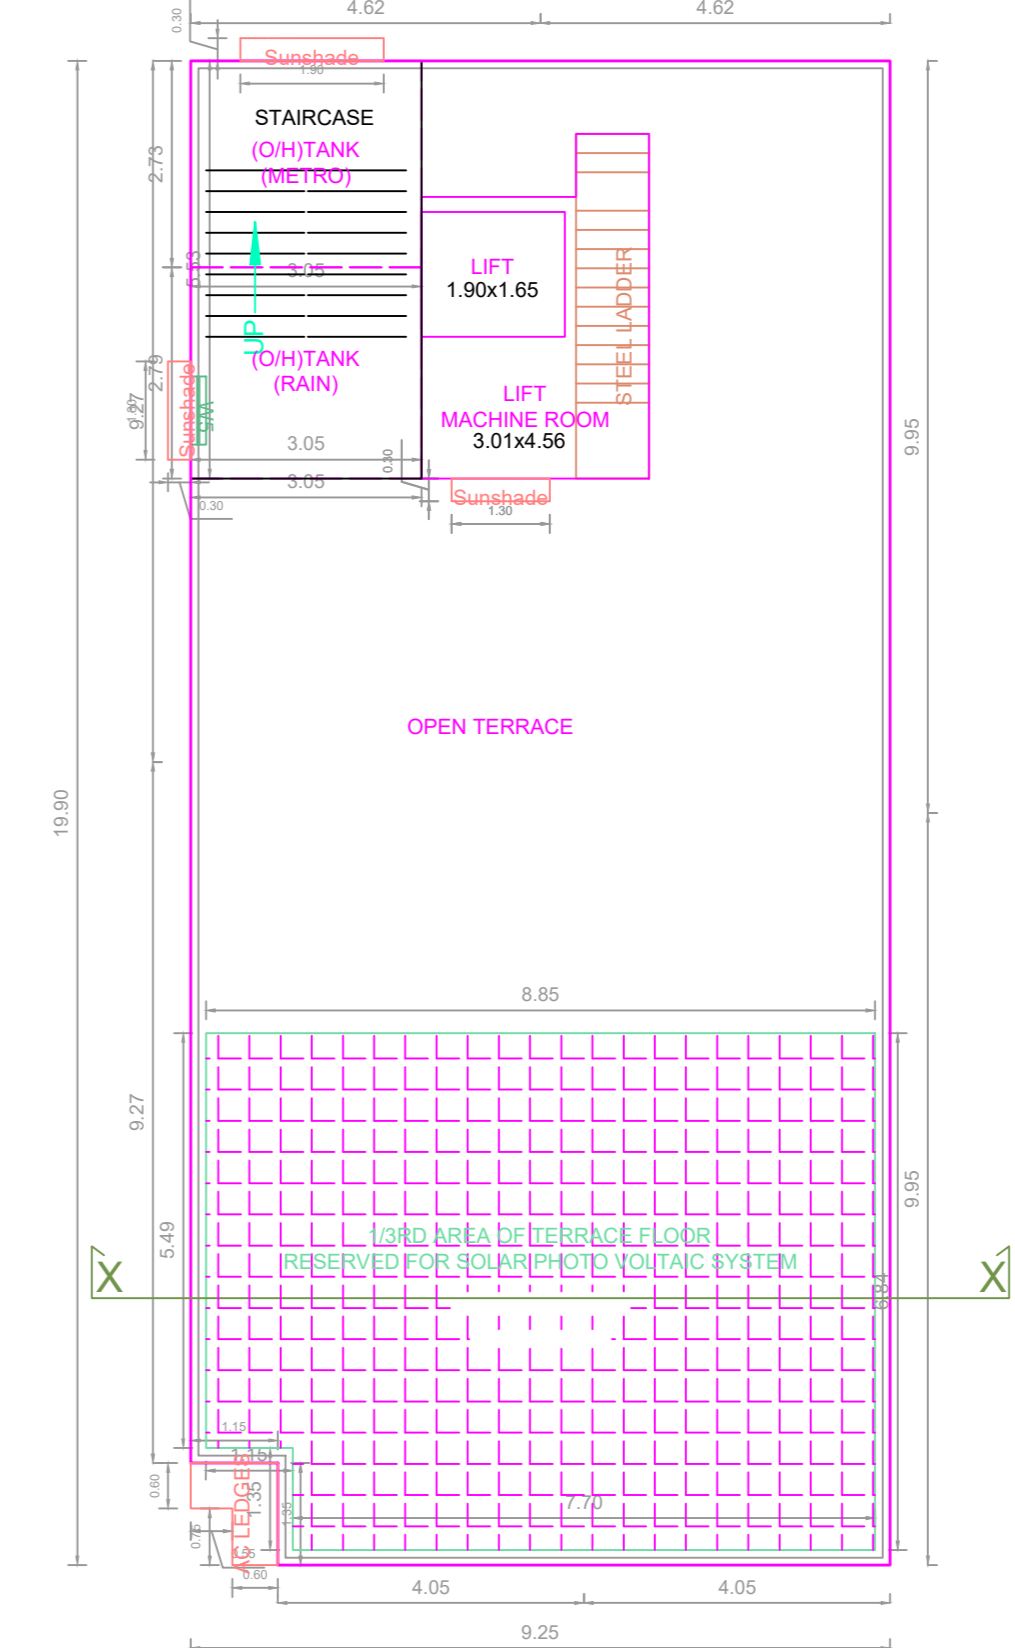

TERRACE FLOOR PLAN

FLOOR WISE FSI STATEMENT: A (RESIDENTIAL)

FLOORS	FSI AREA				DU	TOTAL FSI AREA
	COMM.	RESI.	IND.	SPEC.		
Terrace	0.00	0.00	0.00	0.00	0	0.00
FIFTH FLOOR	0.00	182.54	0.00	0.00	1	182.54
FOURTH FLOOR	0.00	182.54	0.00	0.00	1	182.54
THIRD FLOOR	0.00	182.54	0.00	0.00	1	182.54
SECOND FLOOR	0.00	182.52	0.00	0.00	1	182.52
FIRST FLOOR	0.00	182.52	0.00	0.00	1	182.52
STILT PARKING FLOOR	0.00	26.07	0.00	0.00	0	26.07
Total	0.00	938.73	0.00	0.00	5	938.73

BUILDING WISE FSI STATEMENT

BUILDING	NO OF SAME BUILDING	FSI AREA				DU	TOTAL FSI AREA
		COMM.	RESI.	IND.	SPEC.		
A-1 (RESIDE...)	1	0.00	938.73	0.00	0.00	5	938.73
Total	1	0.00	938.73	0.00	0.00	5	938.73

APPROVAL CONDITION

1. The building shall be constructed in accordance with the approved plans and specifications.
SCALE 1:100



CHENNAI METROPOLITAN DEVELOPMENT AUTHORITY

APPROVED

SUBJECT TO THE CONDITIONS MENTIONED IN THIS OFFICE

DATE OF ISSUE	DATE OF RECEIPT

For (Deputy Planner / Chief Planner / Member-Secretary)
High Rise Building / Non High Rise Building
This Approval is valid only after building Permit is issued by the concerned Local Body.

KEY NO. 9588

QR CODE