
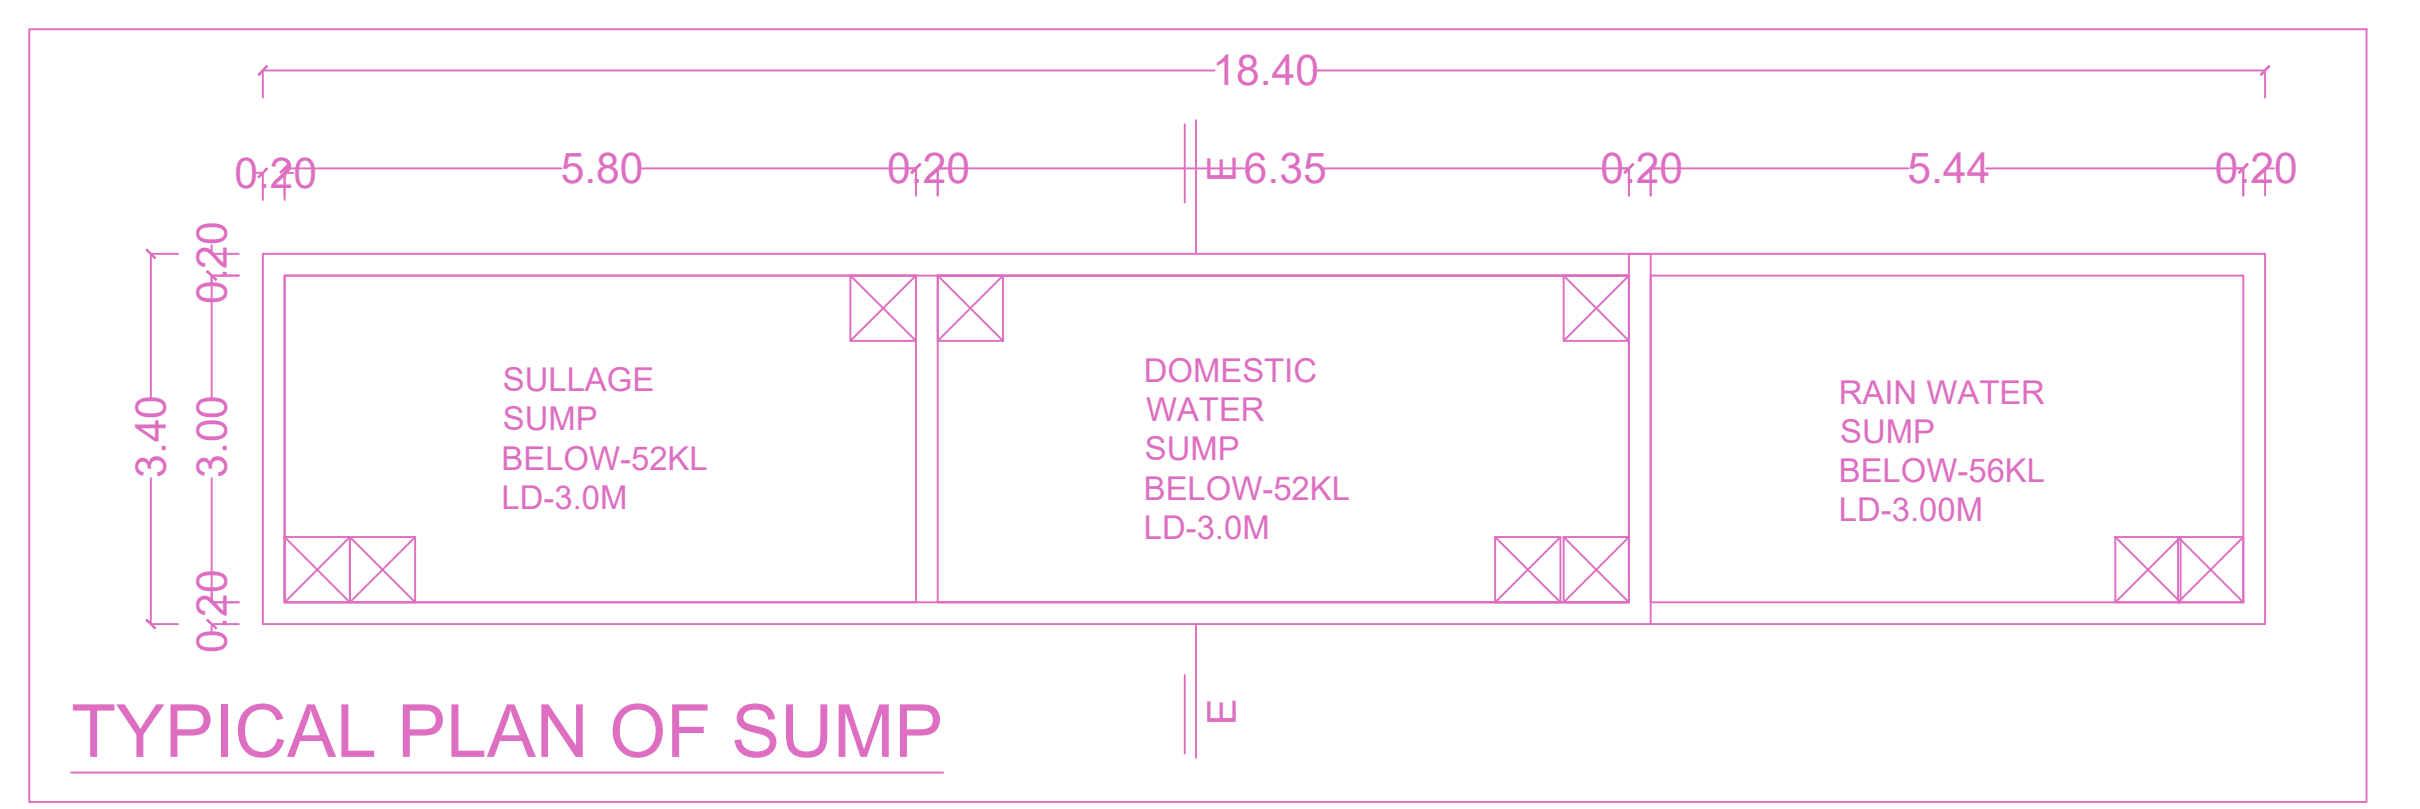
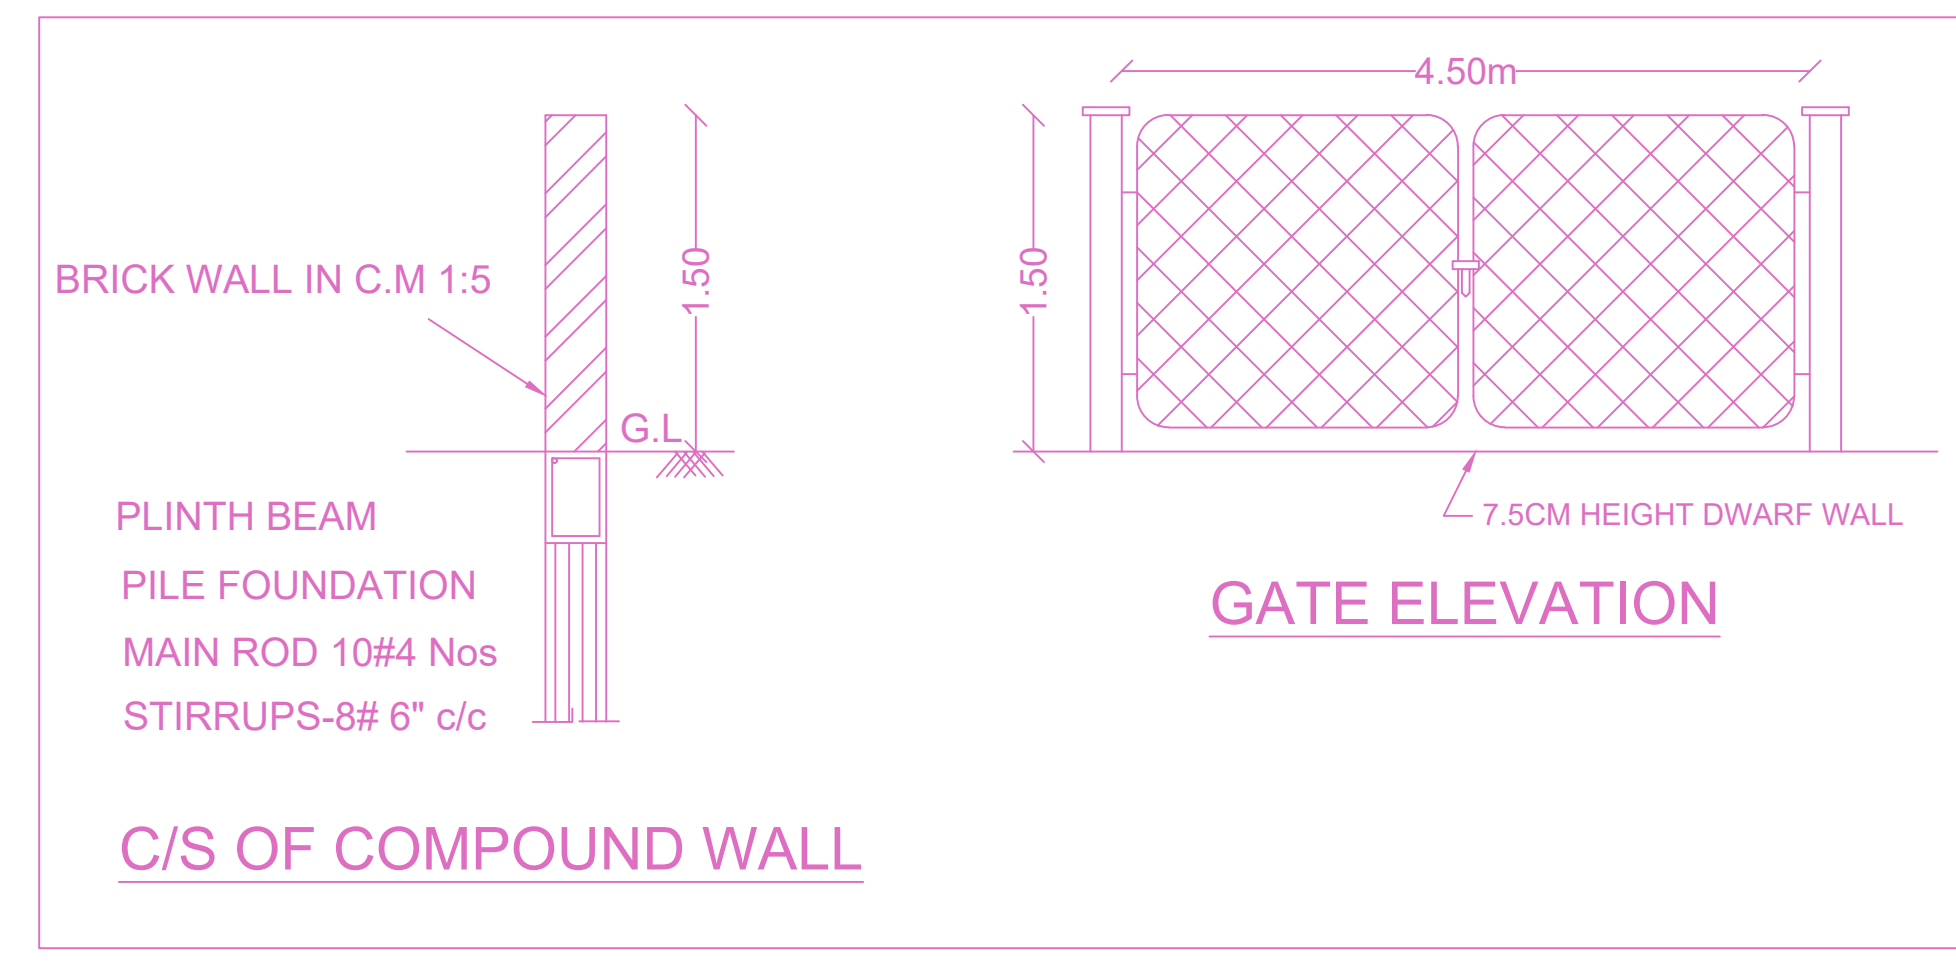
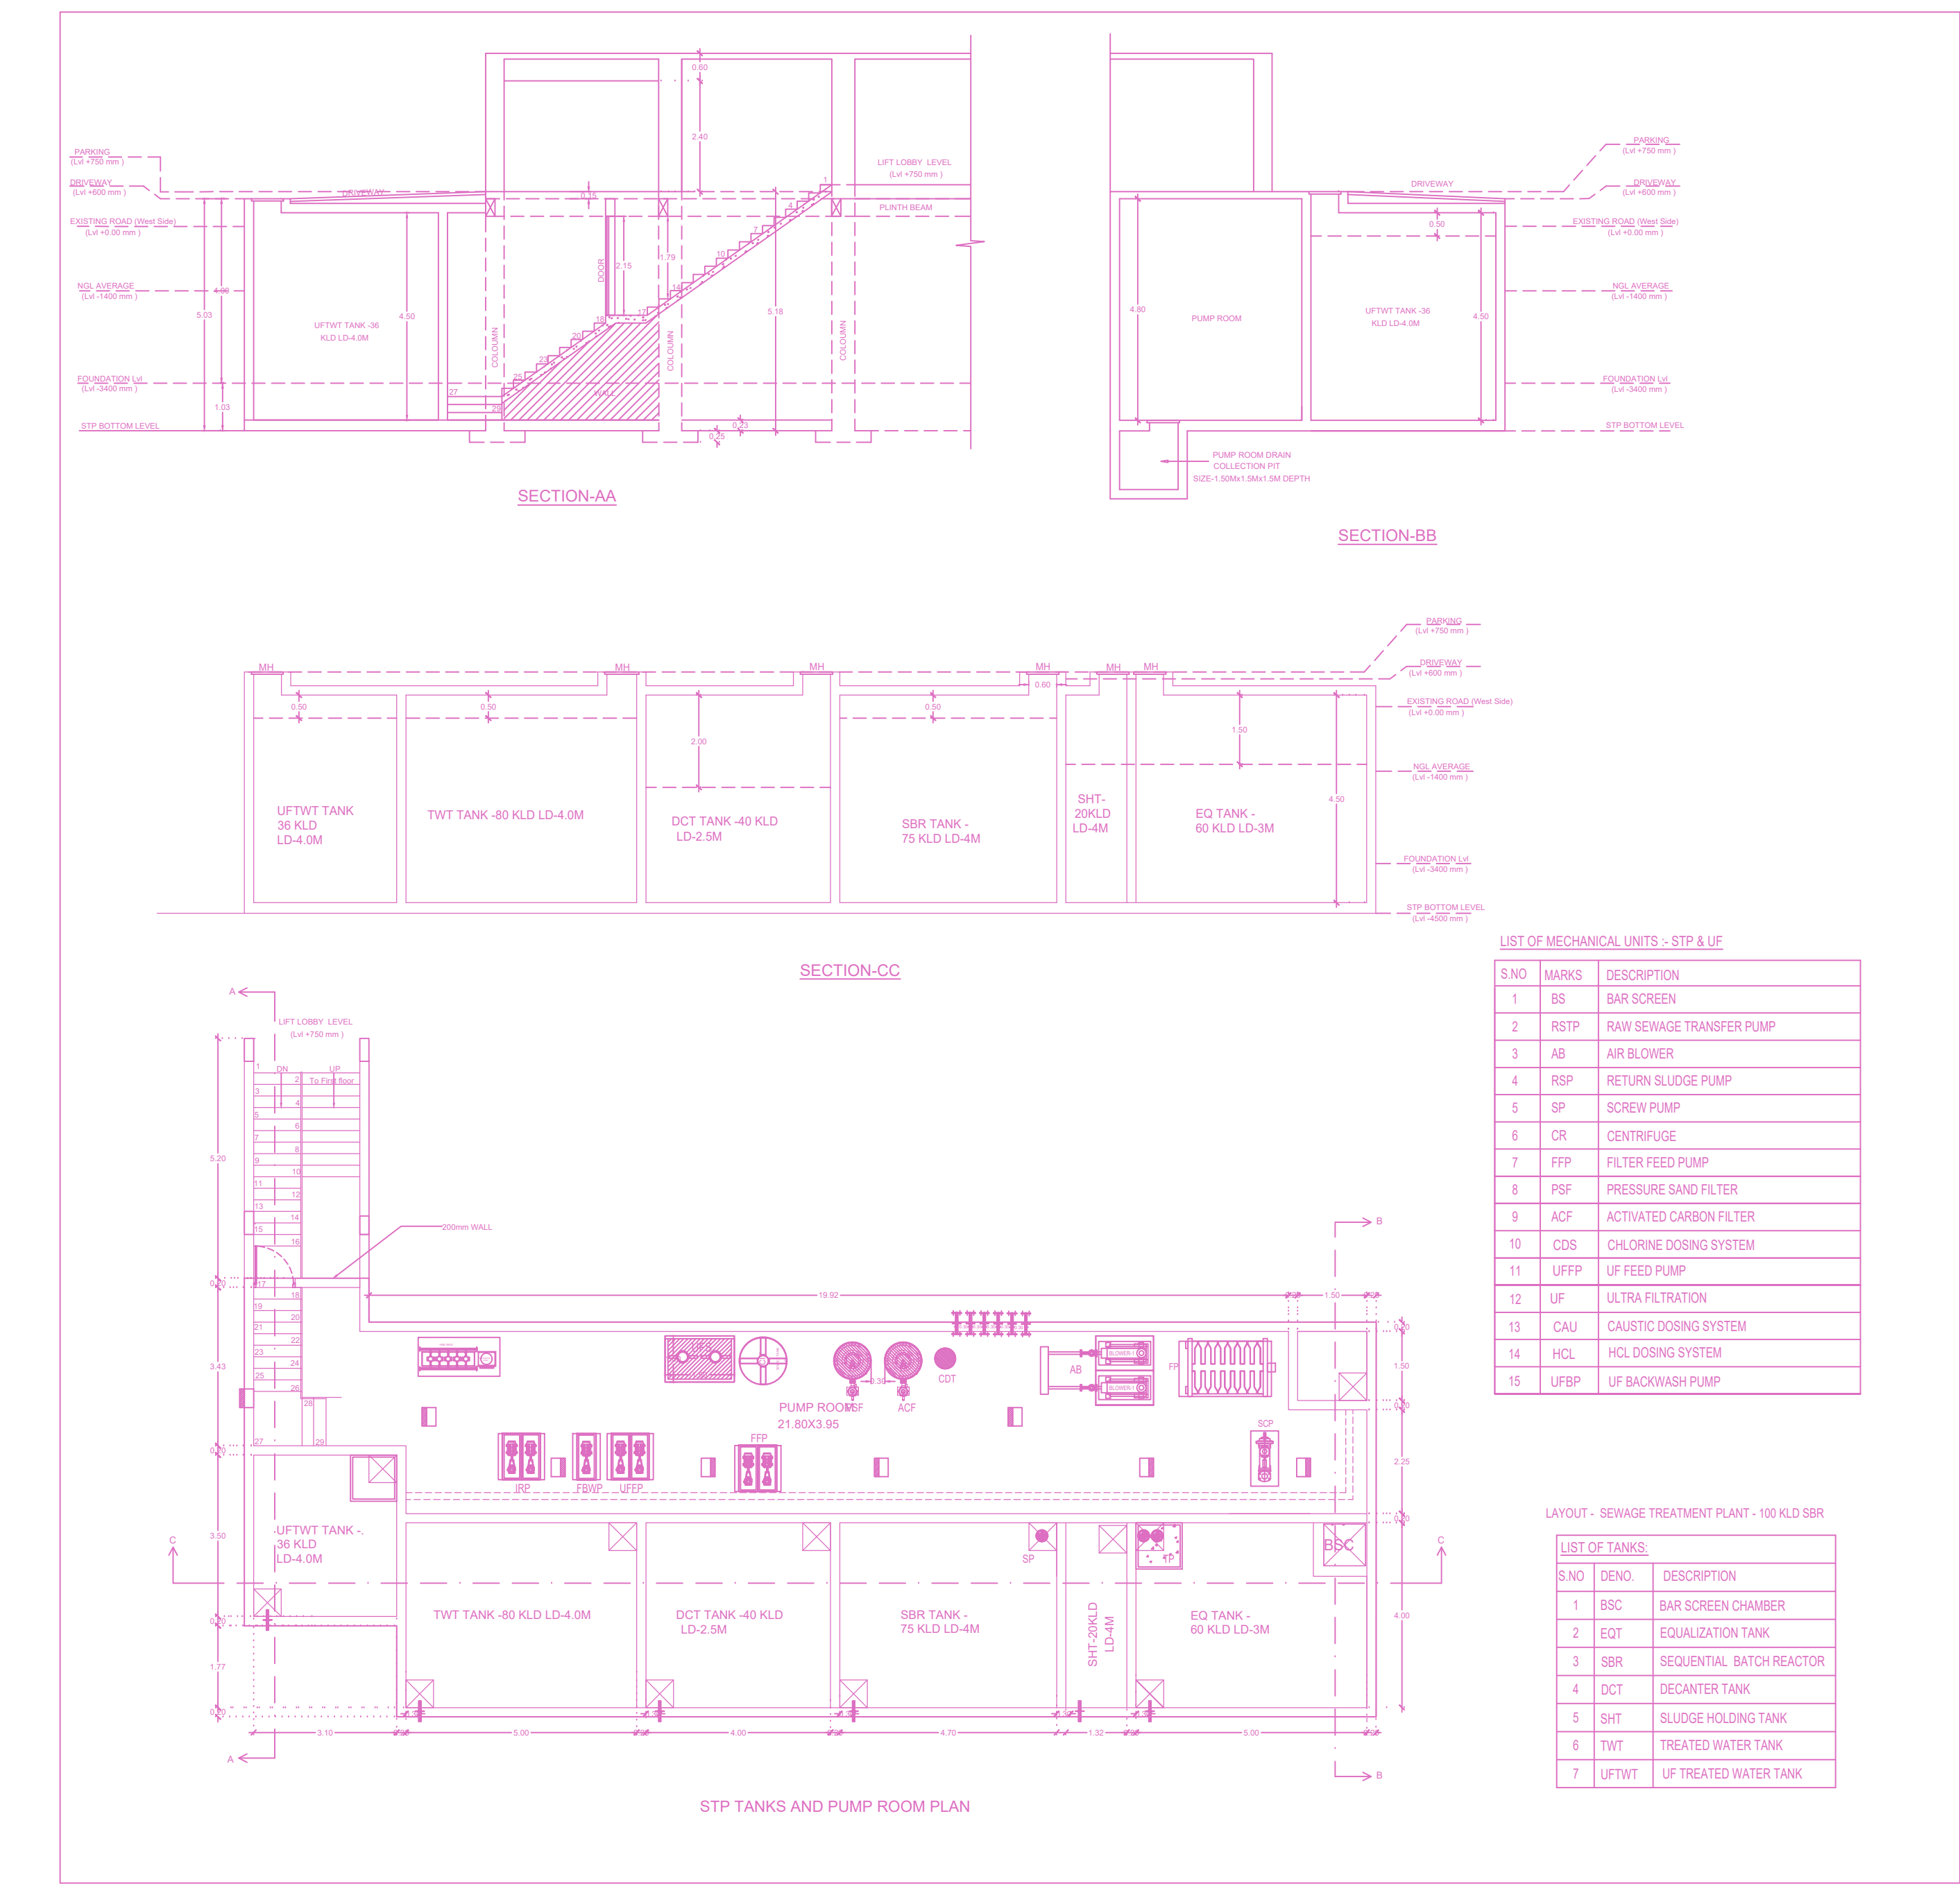
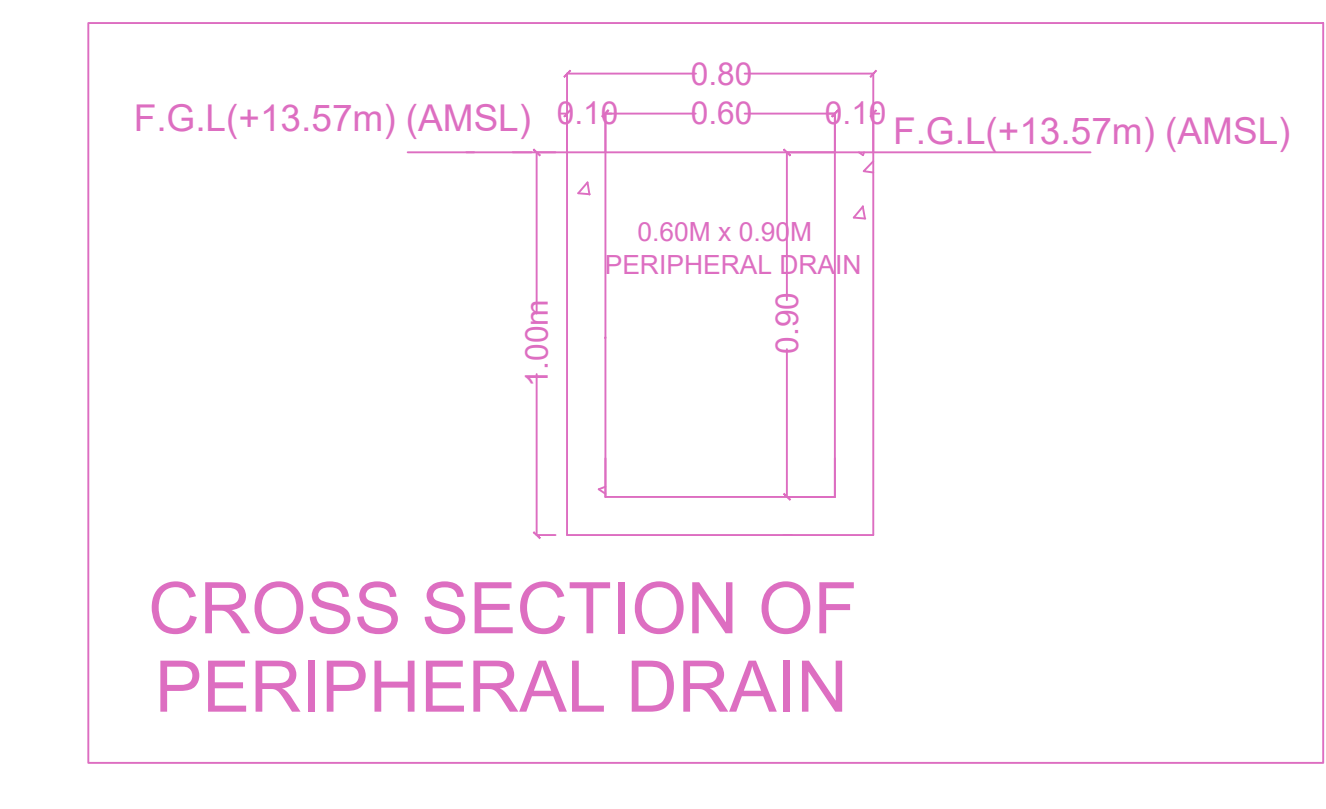
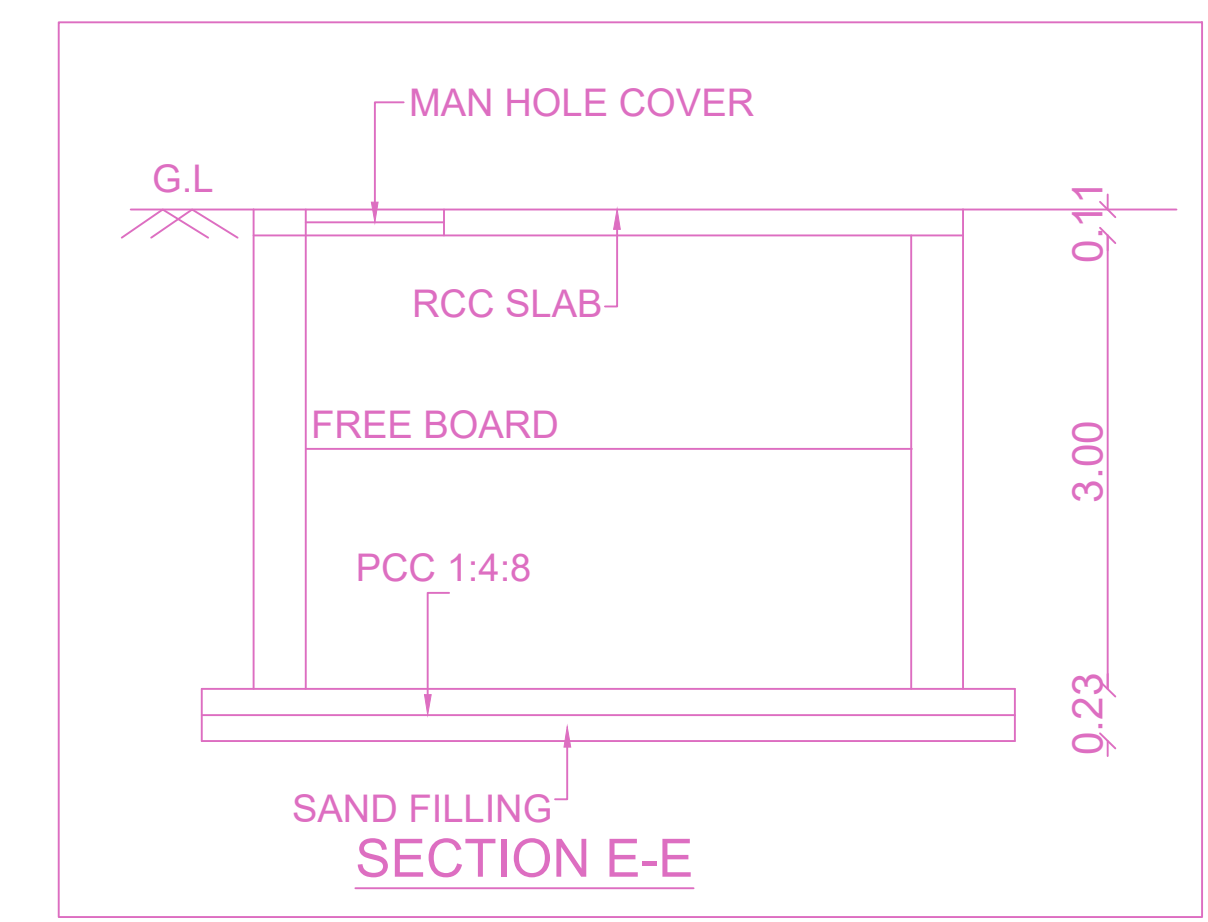
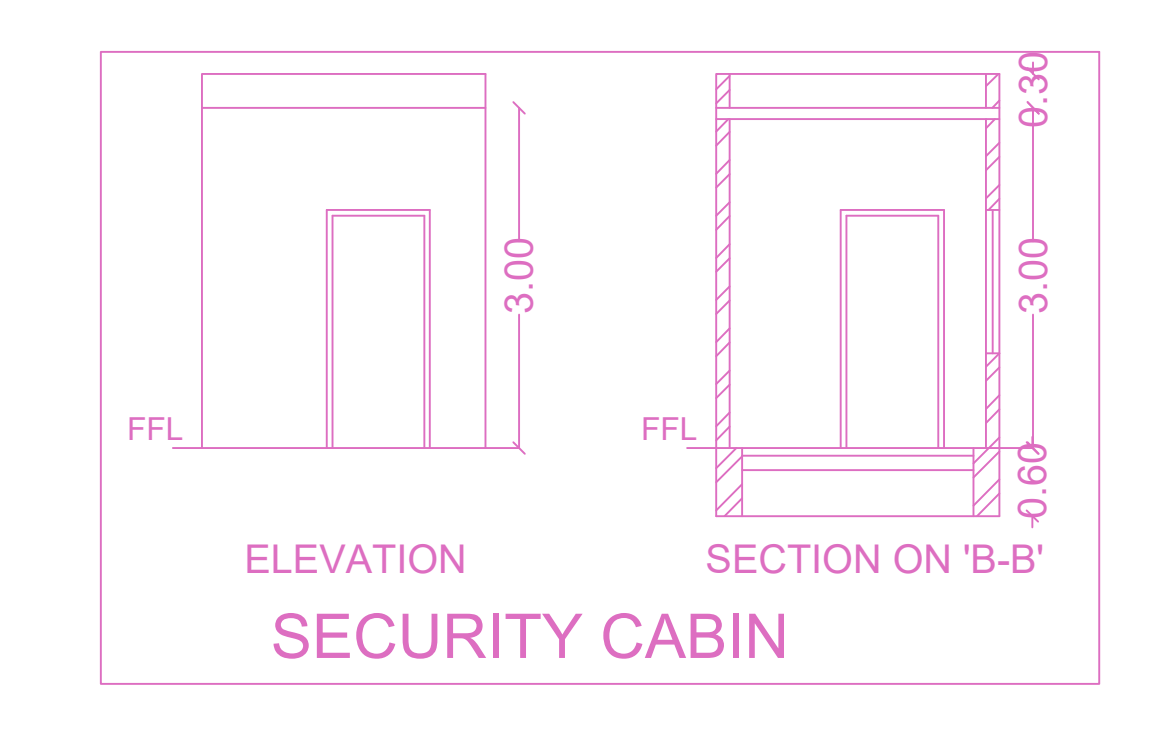


SITE PLAN		SHEET NO. 1/7	
PLAN SHOWING THE PROPOSED CONSTRUCTION OF GROUP DEVELOPMENT COMPRISING 2 BLOCKS. BLOCK-1: STILT FLOOR + 4 FLOORS + 5TH FLOOR (PART) (HEIGHT-18.30M) RESIDENTIAL BUILDING WITH 122 DWELLING UNITS. BLOCK-2: STILT FLOOR + 3 FLOORS (HEIGHT-12.00M) RESIDENTIAL BUILDING WITH 9 DWELLING UNITS ASSOCIATION ROOM, GYM & INDOOR GAMES. TOTALLY 125 DWELLING UNITS (AFFORDABLE HOUSING) AT VADAKKUPATTU MAIN ROAD, MEDAVAKKAM, CHENNAI IN OLD S.NO. 7248, 7249, 7249A, 7277B, 728A, 728B, 728C & 728D, PRESENT PATTA S.NO 7248 OF MEDAVAKKAM VILLAGE WITHIN THE LIMIT OF ST THOMAS MOUNT PANCHAYAT UNION			
A) AREA STATEMENT		SQ.M	
AREA AS PER PATTA		5650.00	
AREA AS PER DOCUMENT		5463.21	
AREA CONSIDERED FOR FSI		5463.21	
STREET ALIGNMENT ROAD WIDENING LINK ROAD		0.00	
OSR AREA		0.00	
TOTAL FSI AREA		14172.24	
FSI FACTOR		2.504	
COVERAGE AREA (PERCENTAGE %)		N/A	
A) PARKING STATEMENT		REQUIRED	
VEHICLE		REQUIRED	PROVIDED
LOBBY	0	0	0
CAR	111	111	111
TWO WHEELER	53	53	53
CYCLE	0	0	0

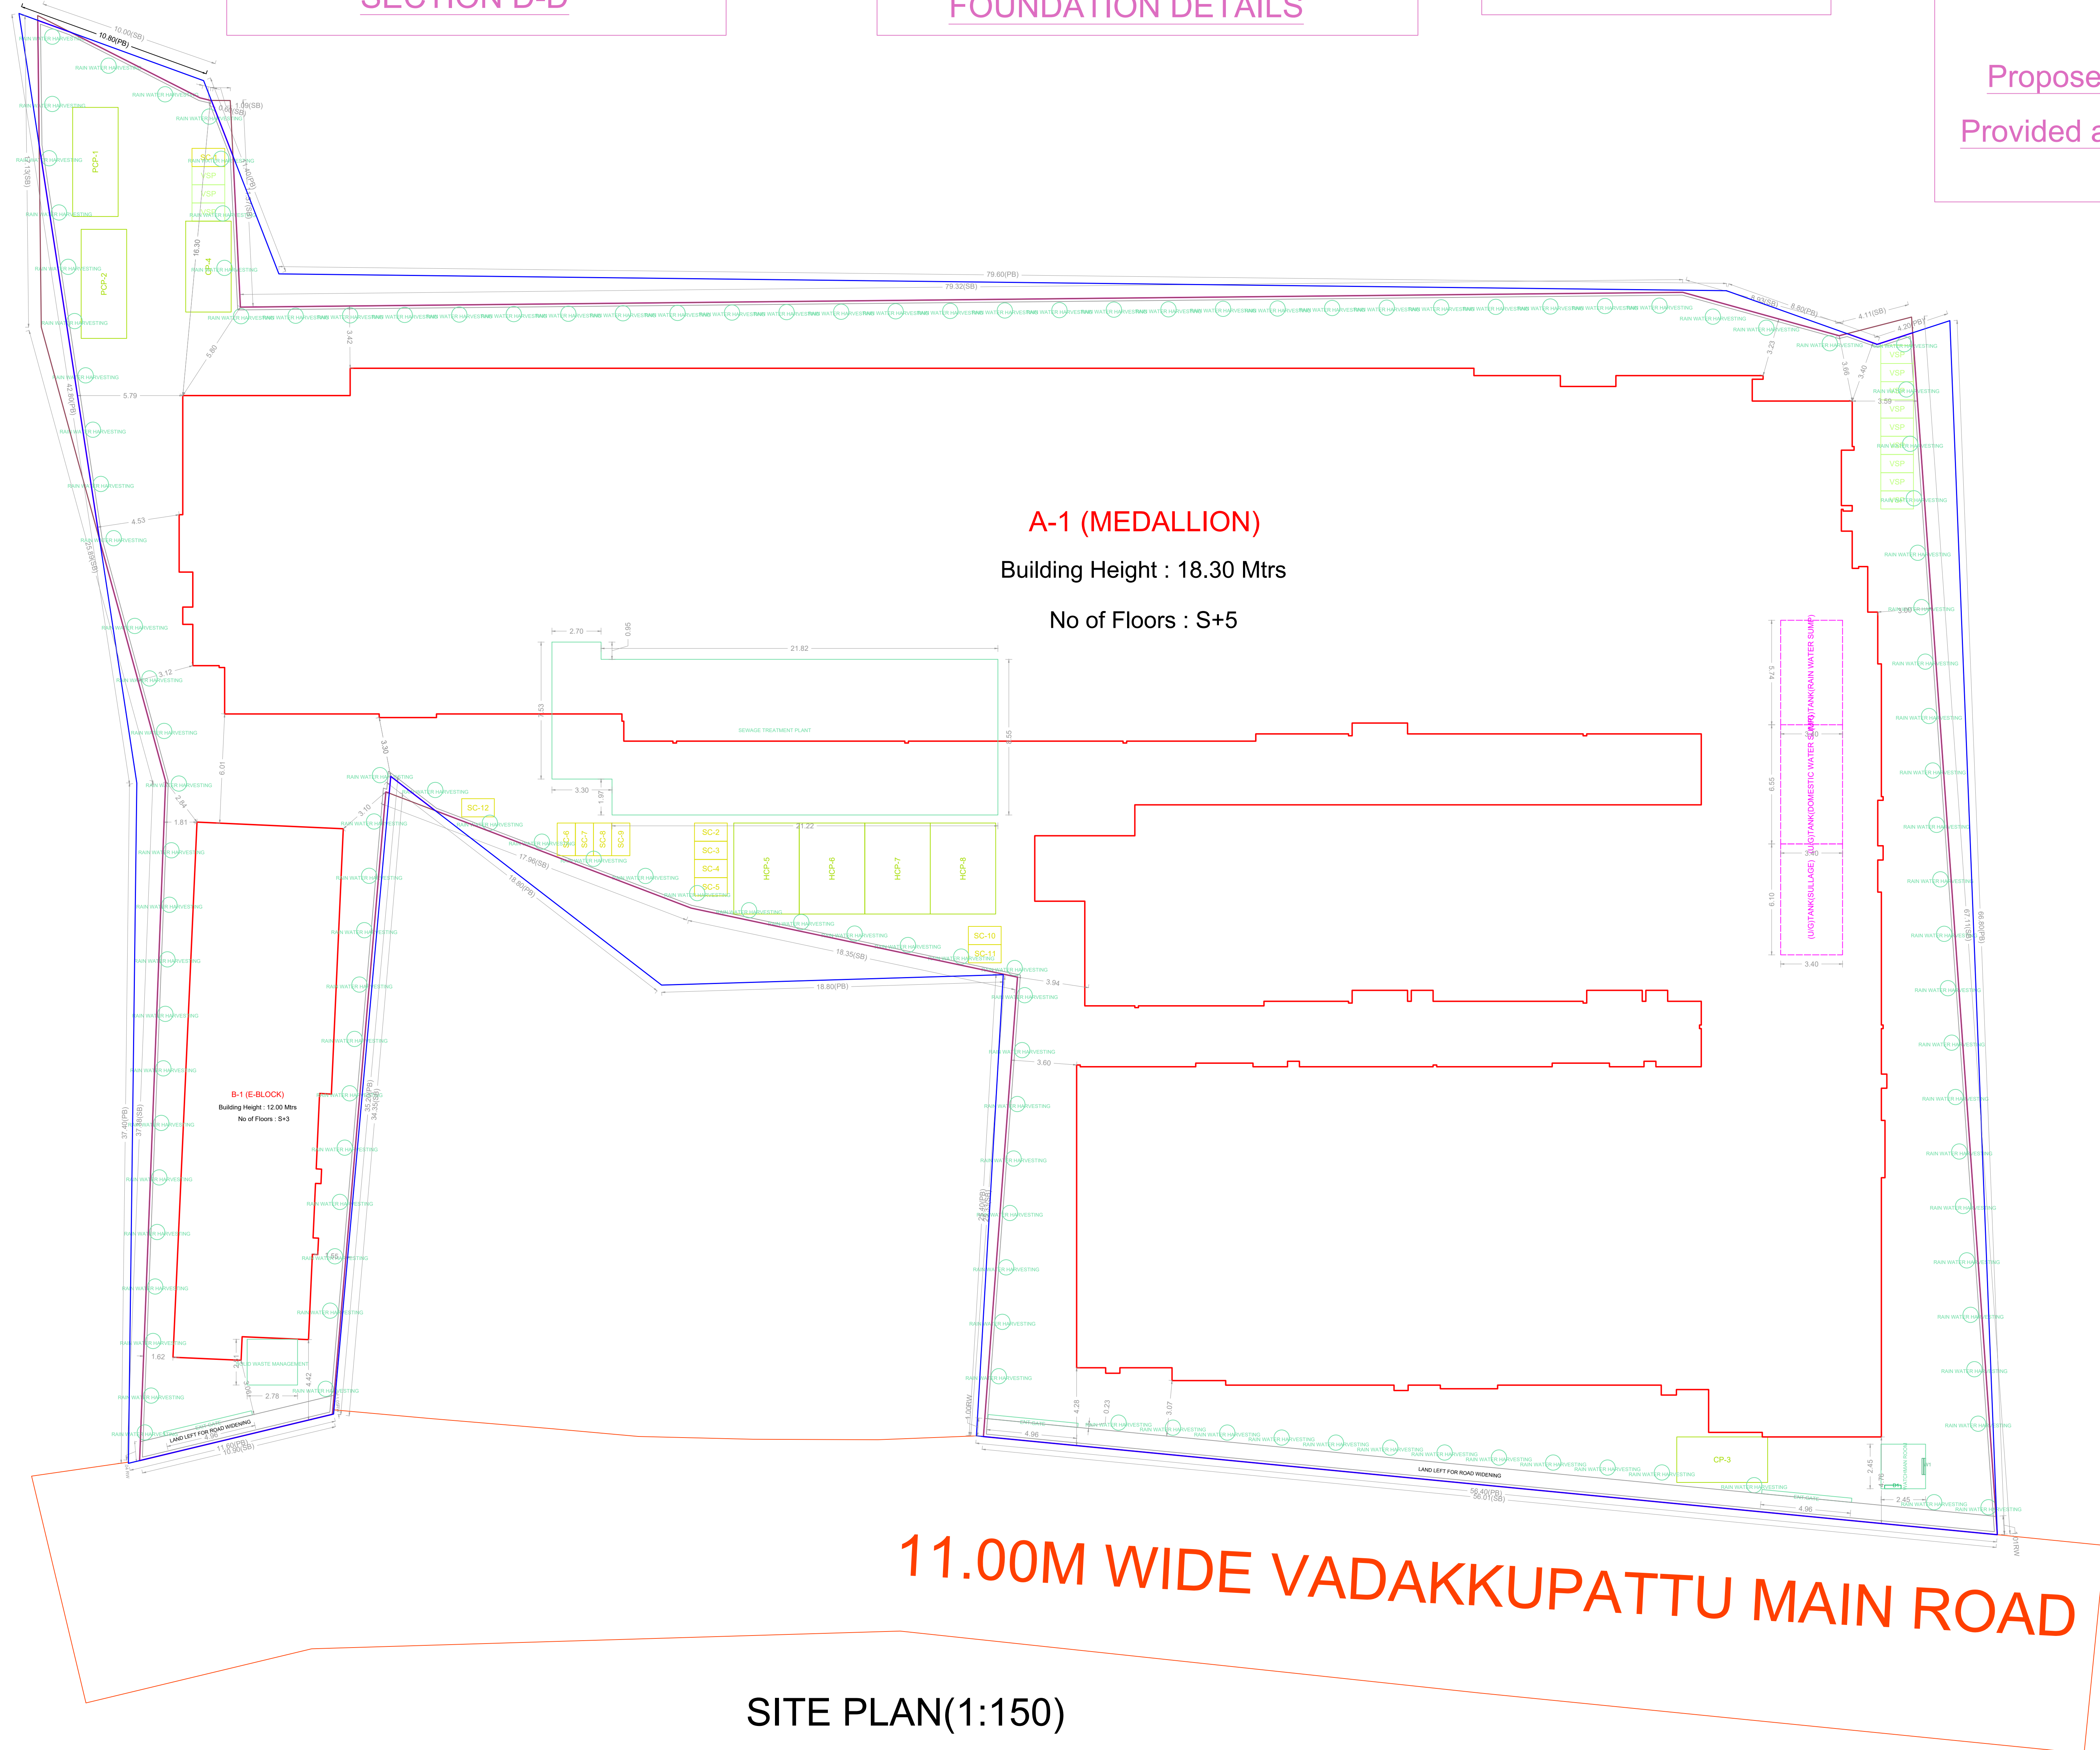

FLOOR WISE FSI STATEMENT: A (MEDALLION)											
FLOORS	FSI AREA				DU	TOTAL FSI AREA	TOTAL				
	COMM.	RESI.	IND.	INST.			COMM.	RESI.	IND.	INST.	
Terrace	0.00	0.00	0.00	0.00	0	0.00	0.00	0.00	0.00	0	0.00
FIFTH FLOOR	0.00	2392.64	0.00	0.00	22	2392.64	0.00	0.00	0.00	22	2392.64
FOURTH FLOOR	0.00	2758.76	0.00	0.00	25	2758.76	0.00	0.00	0.00	25	2758.76
THIRD FLOOR	0.00	2758.76	0.00	0.00	25	2758.76	0.00	0.00	0.00	25	2758.76
SECOND FLOOR	0.00	2758.76	0.00	0.00	25	2758.76	0.00	0.00	0.00	25	2758.76
FIRST FLOOR	0.00	2758.76	0.00	0.00	25	2758.76	0.00	0.00	0.00	25	2758.76
STILT FLOOR	0.00	0.00	0.00	0.00	0	0.00	0.00	91.99	0.00	0	91.99
Total	0.00	652.57	0.00	0.00	3	652.57	0.00	13519.67	0.00	122	13519.67

BUILDING WISE FSI STATEMENT												
BUILDING	NO OF SAME BUILDING	FSI AREA				DU	TOTAL FSI AREA	TOTAL				
		COMM.	RESI.	IND.	INST.			COMM.	RESI.	IND.	INST.	
A-1 (MEDALLION)	1	0.00	13519.67	0.00	0.00	122	13519.67	0.00	652.57	0.00	3	652.57
B-1 (E-BLOCK)	1	0.00	14172.24	0.00	0.00	125	14172.24	0.00	0.00	0.00	0.00	0.00
Total	2	0.00	27691.91	0.00	0.00	247	27691.91	0.00	652.57	0.00	3	652.57

APPROVAL CONDITION

SCALE 1:100


CHENNAI METROPOLITAN DEVELOPMENT AUTHORITY

APPROVED

SUBJECT TO THE CONDITIONS MENTIONED IN THIS OFFICE

For Deputy Planner / Chief Planner / Member Secretary
High Rise Building / Non High Rise Building
This Approval is valid only when the drawing is used as per the approved Local Code.

OR CODE

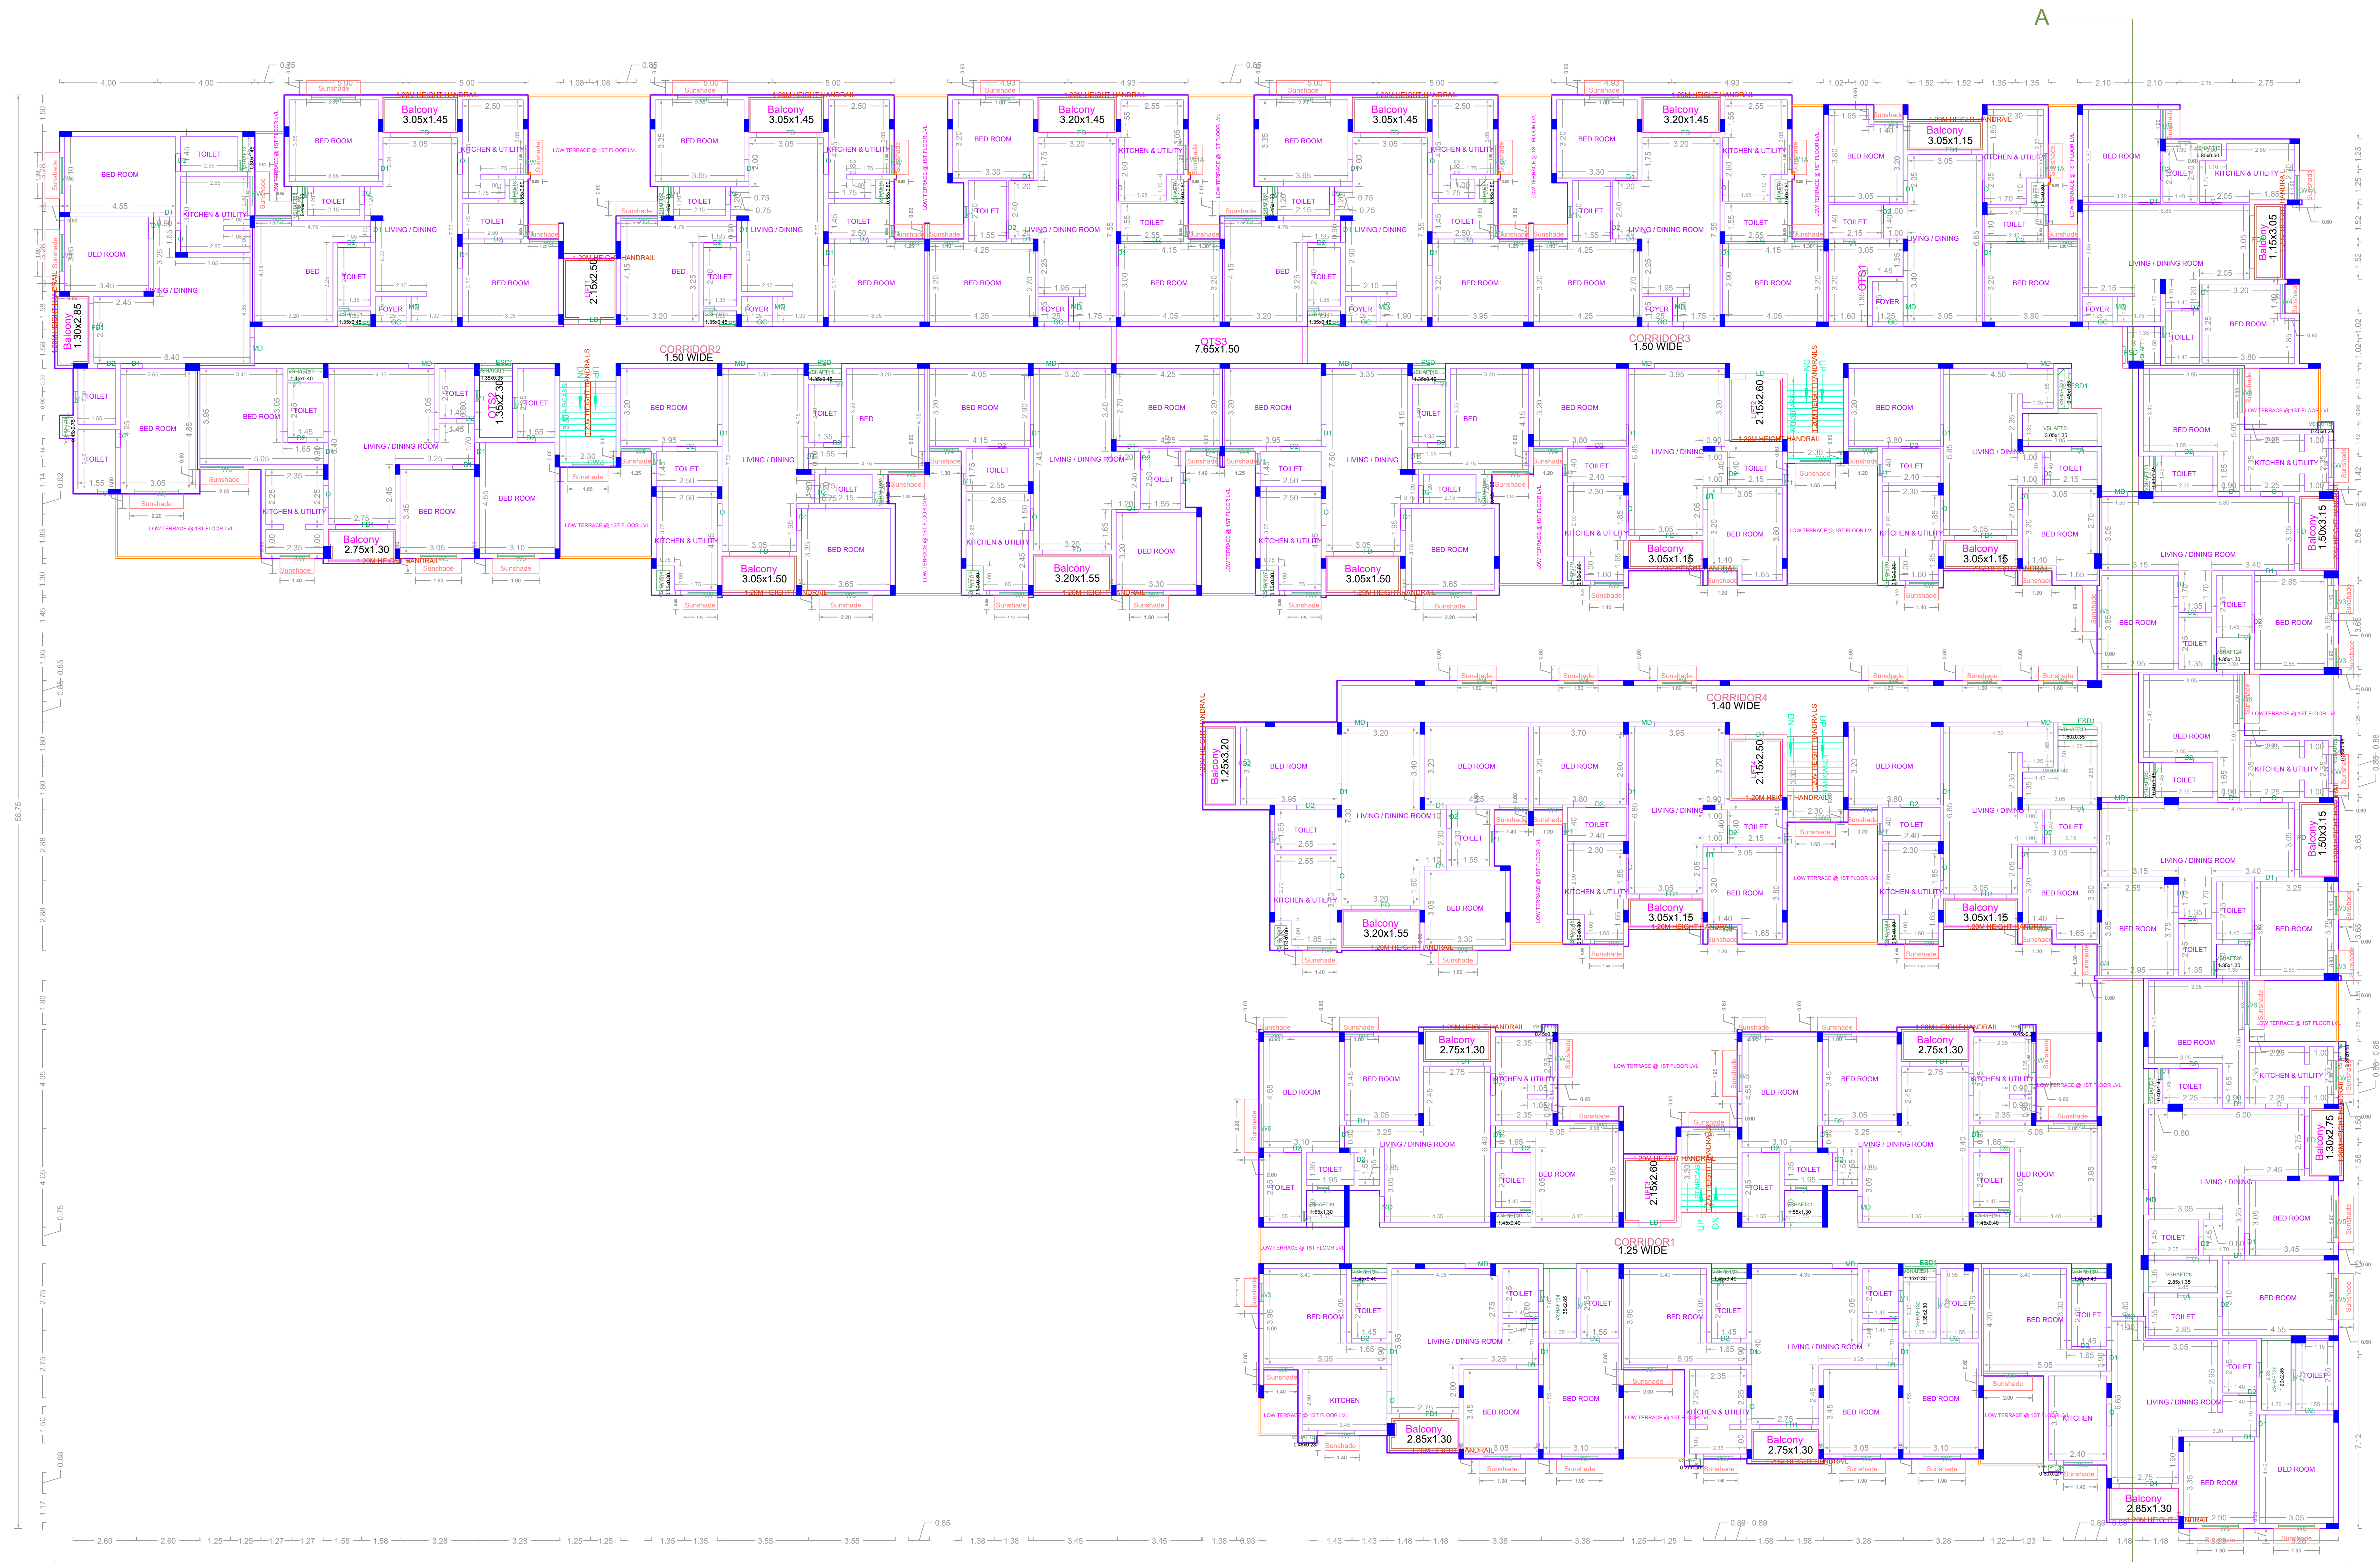

TYPICAL 2-4 FLOOR PLAN
BLOCK-A

APPROVAL CONDITION

SCALE 1:100

CHENNAI METROPOLITAN DEVELOPMENT AUTHORITY
APPROVED

SUBJECT TO THE CONDITIONS MENTIONED IN THIS OFFICE

For Deputy Planner / Chief Planner / Member (Secretary)
High Rise Building / Non High Rise Building
This Approval is valid only after Building Permit is issued by the concerned Local Body.

QR CODE



TERRACE FLOOR PLAN
 BLOCK-A

APPROVAL CONDITION

SCALE 1:100

CHENNAI METROPOLITAN DEVELOPMENT AUTHORITY
APPROVED

SUBJECT TO THE CONDITIONS MENTIONED IN THIS OFFICE

For Deputy Planner / Chief Planner / Member Secretary
 High Rise Building / Non High Rise Building
 This Approval is valid only after building Permit is issued by the concerned Local Body.

QR CODE

