




FLOOR NAME
 PLAN SHOWING THE PROPOSED EXISTING RESIDENTIAL BUILDING ADDITIONAL & ALTERATIONAL CONSTRUCTION OF GROUND FLOOR EXISTING CUM REVISE PLAN FIRST FLOOR EXISTING CUM REVISE PLAN 2ND FLOOR PART PROPOSED PLAN TERRACE FLOOR PROPOSED PLAN WITH ONE DWELLING UNIT WITH 11.45M HEIGHT BUILDING AT NEW DOOR NO. 11, OLD DOOR NO.5, MURUGAPPA ROAD, KOTTURPURAM, CHENNAI - 600 085, LAND COMPRISED IN OLD T.S.NO. 4/1, 4/26 (PART), NEW T.S.NO.4/95, BLOCK NO.16, ADAYAR VILLAGE, GREATER CHENNAI CORPORATION.

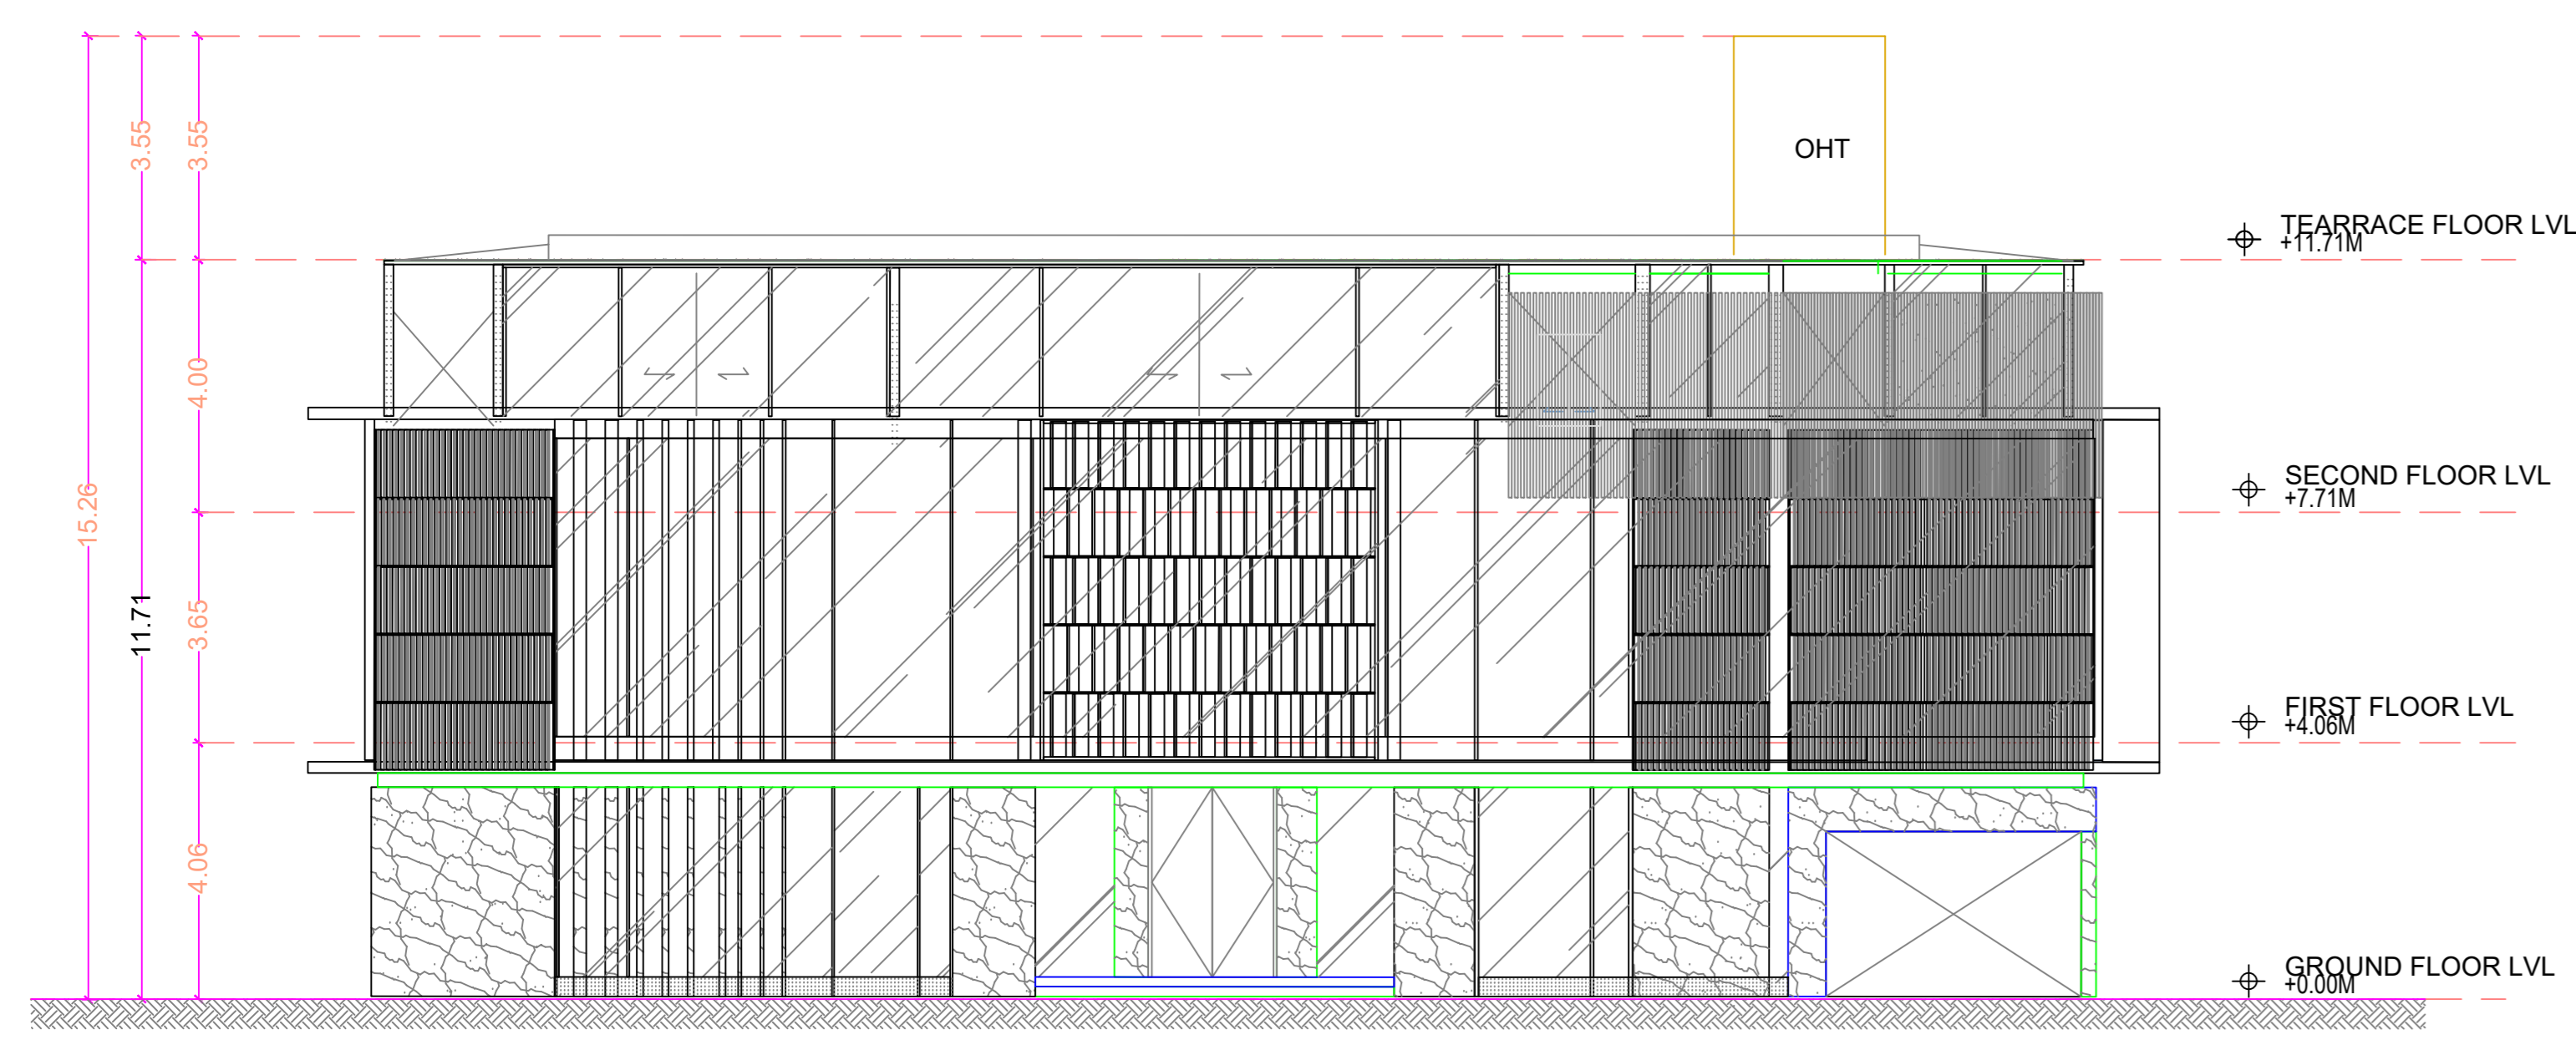


FRONT ELEVATION

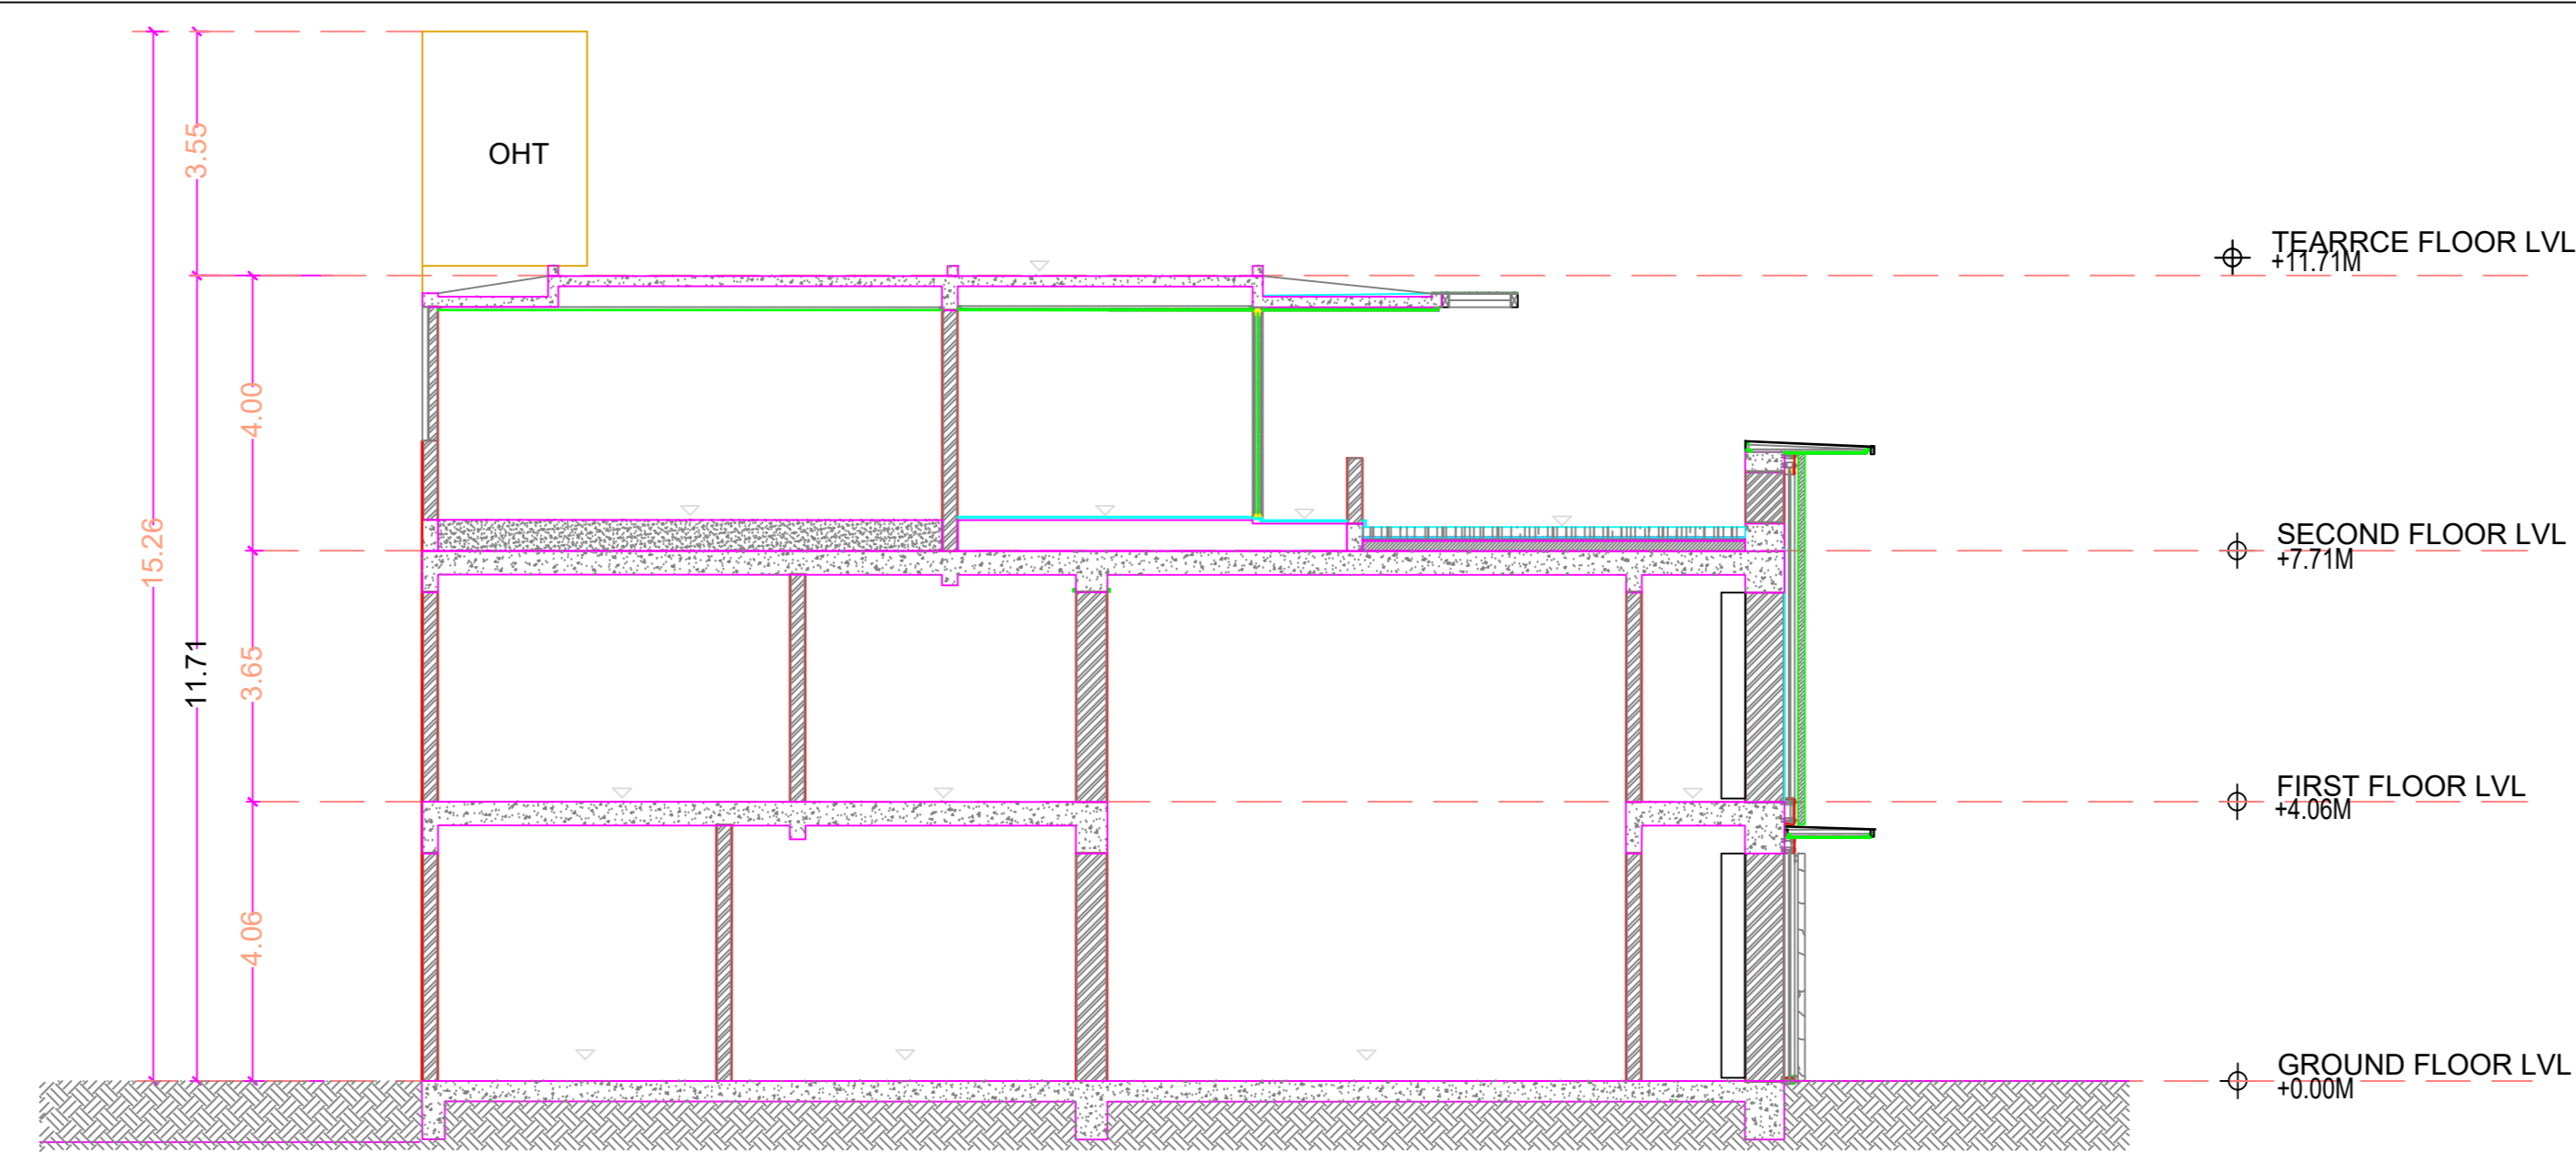


SECTION A

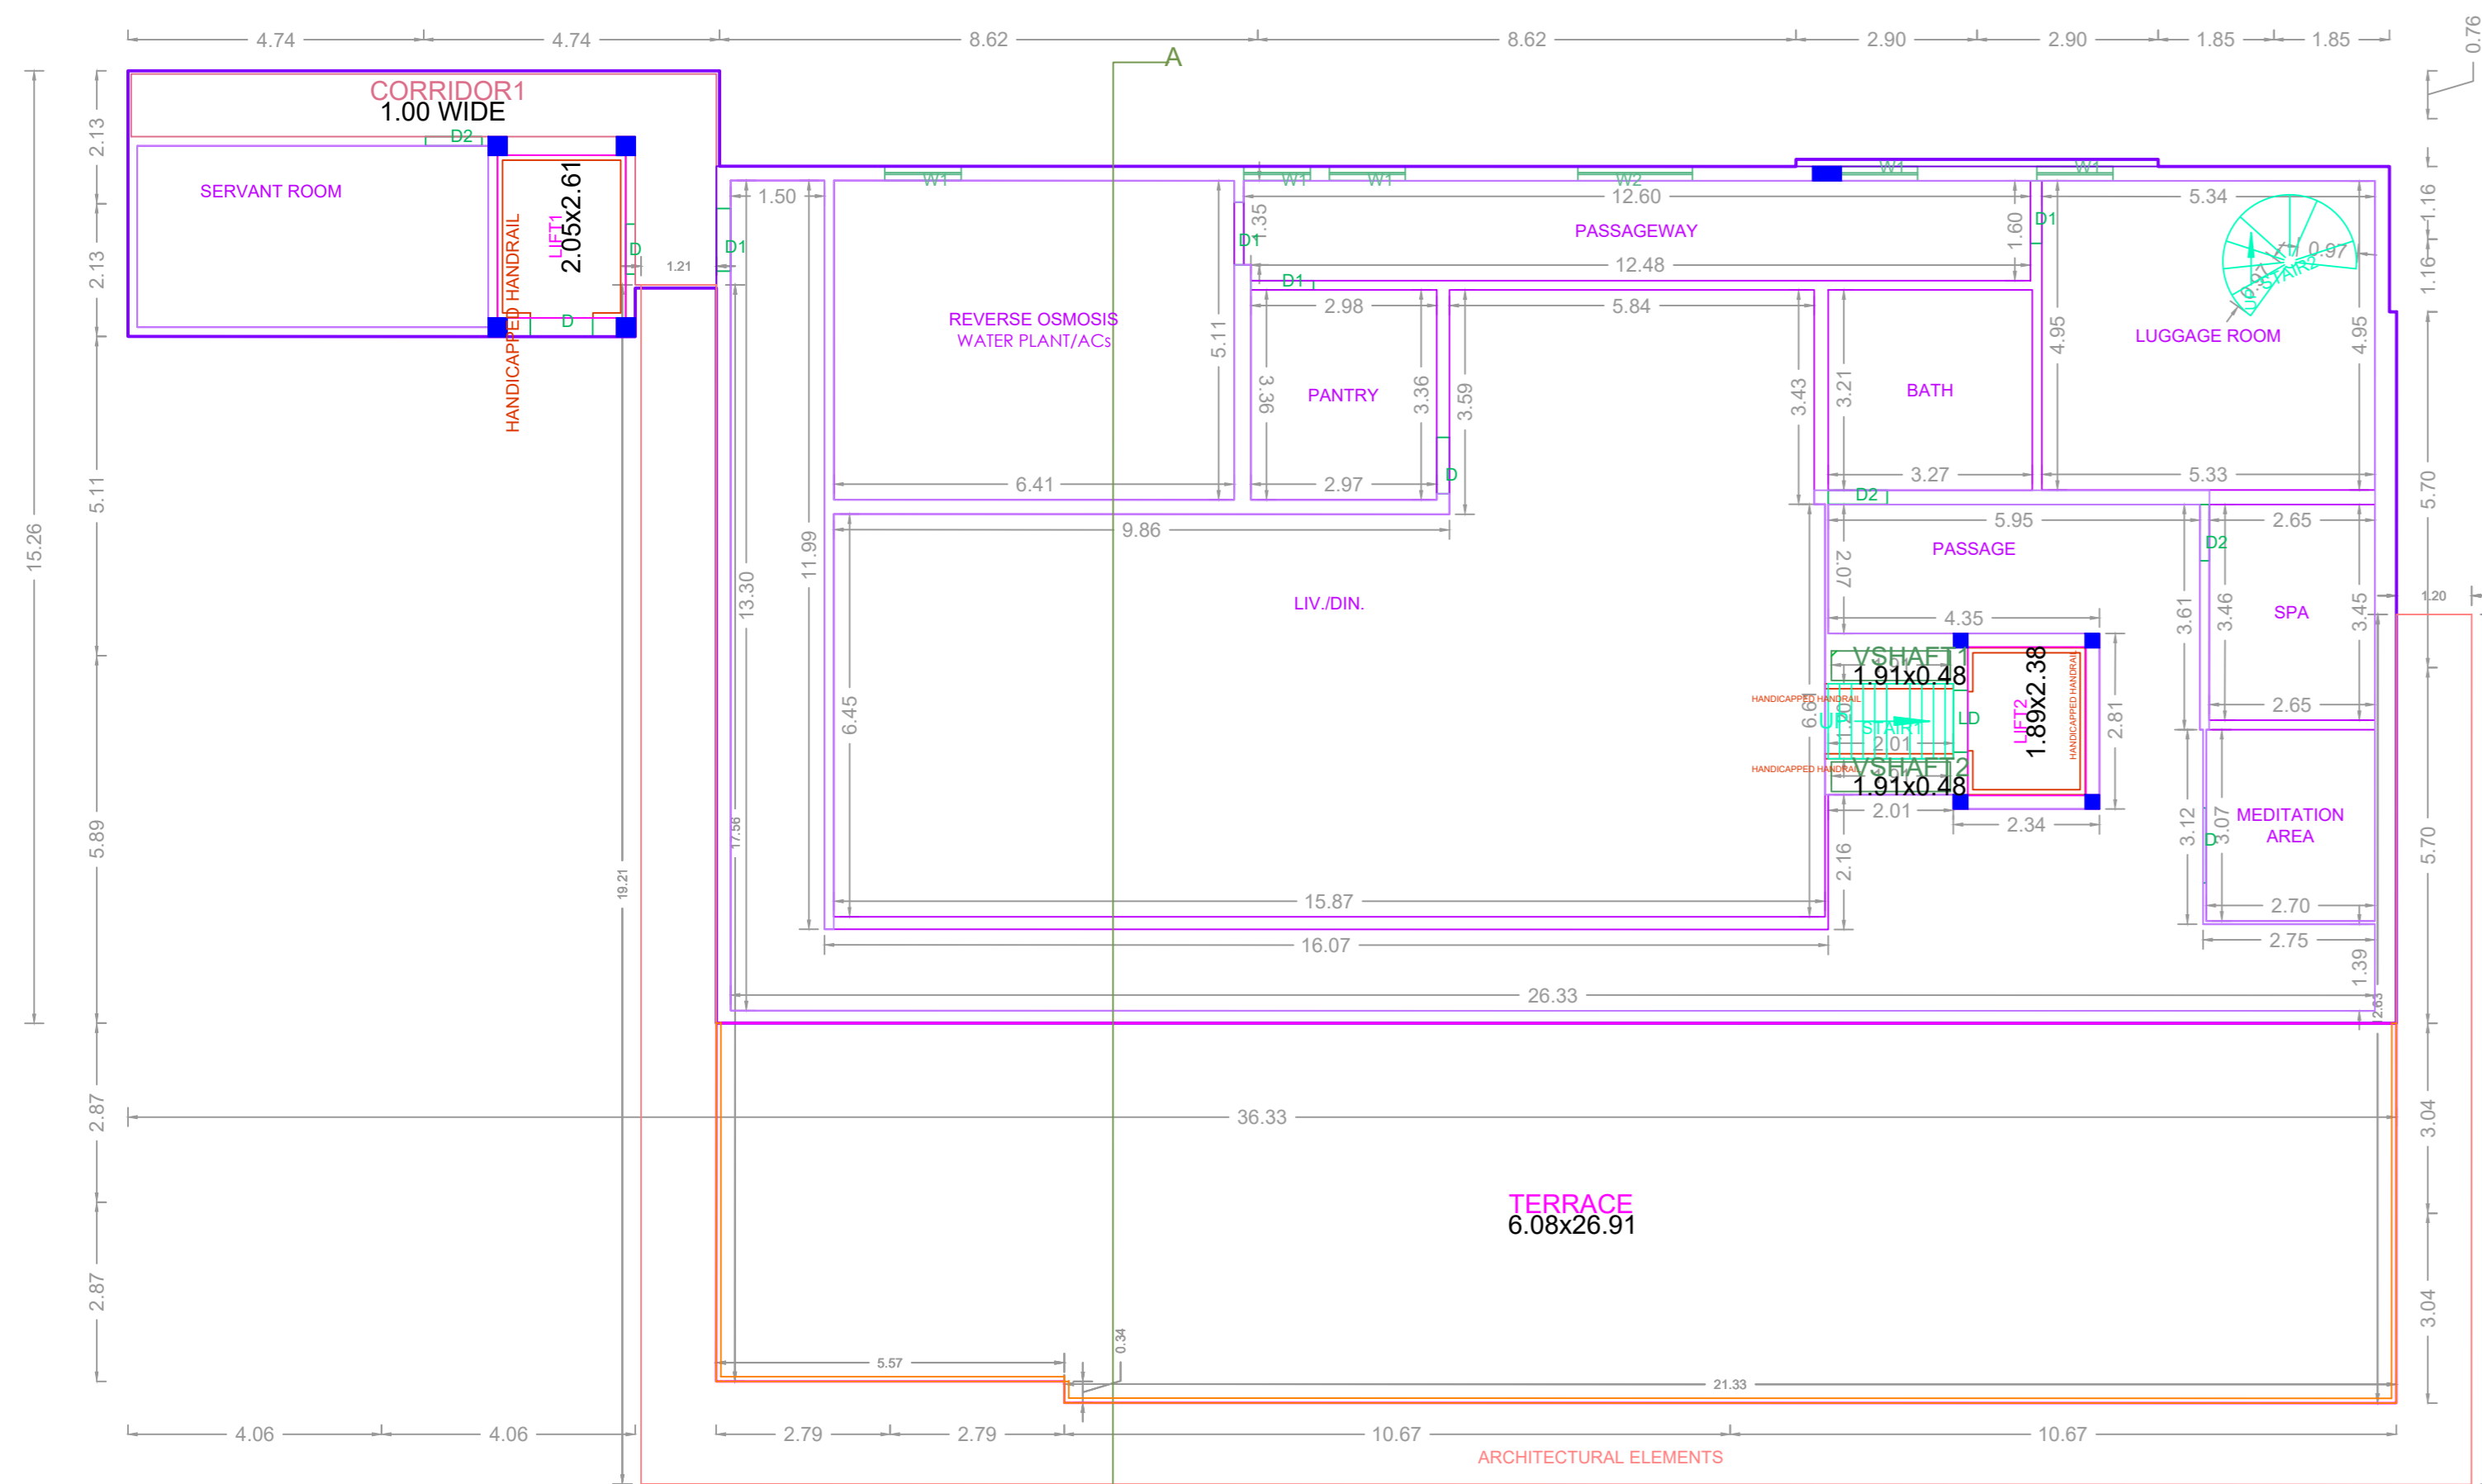


SECOND FLOOR PART PLAN (PROPOSED)

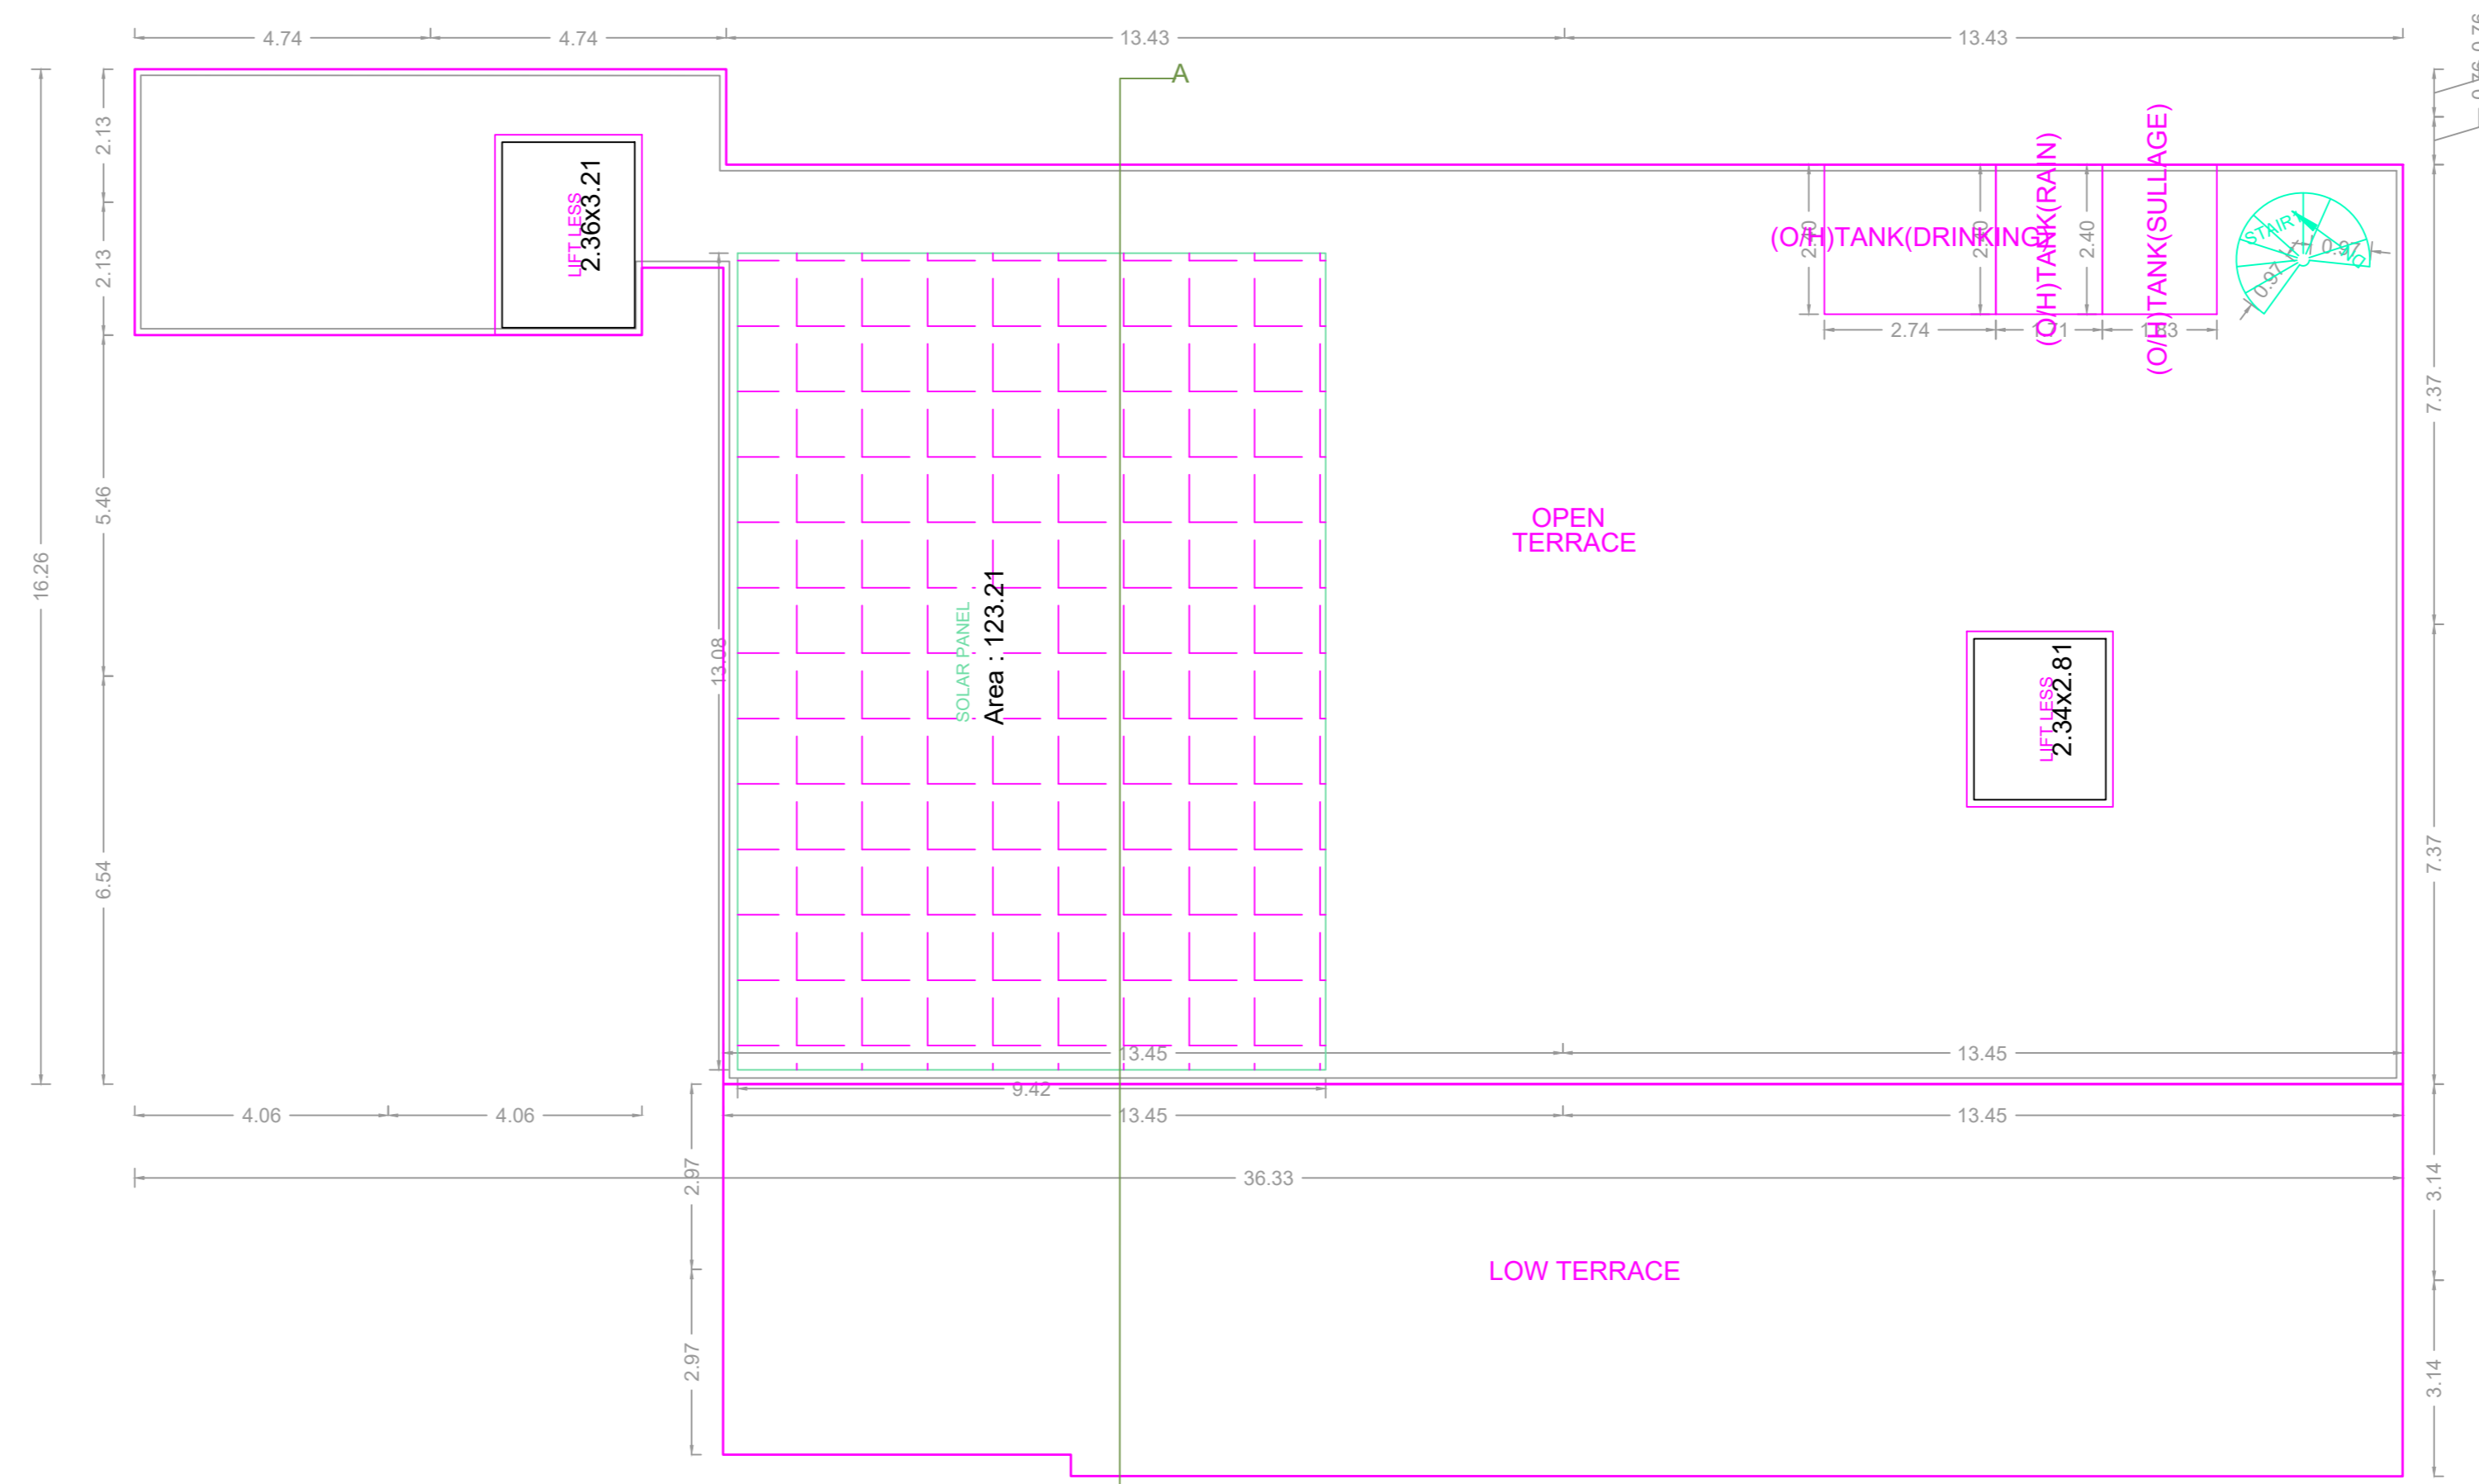

TERRACE FLOOR PART PLAN (PROPOSED)

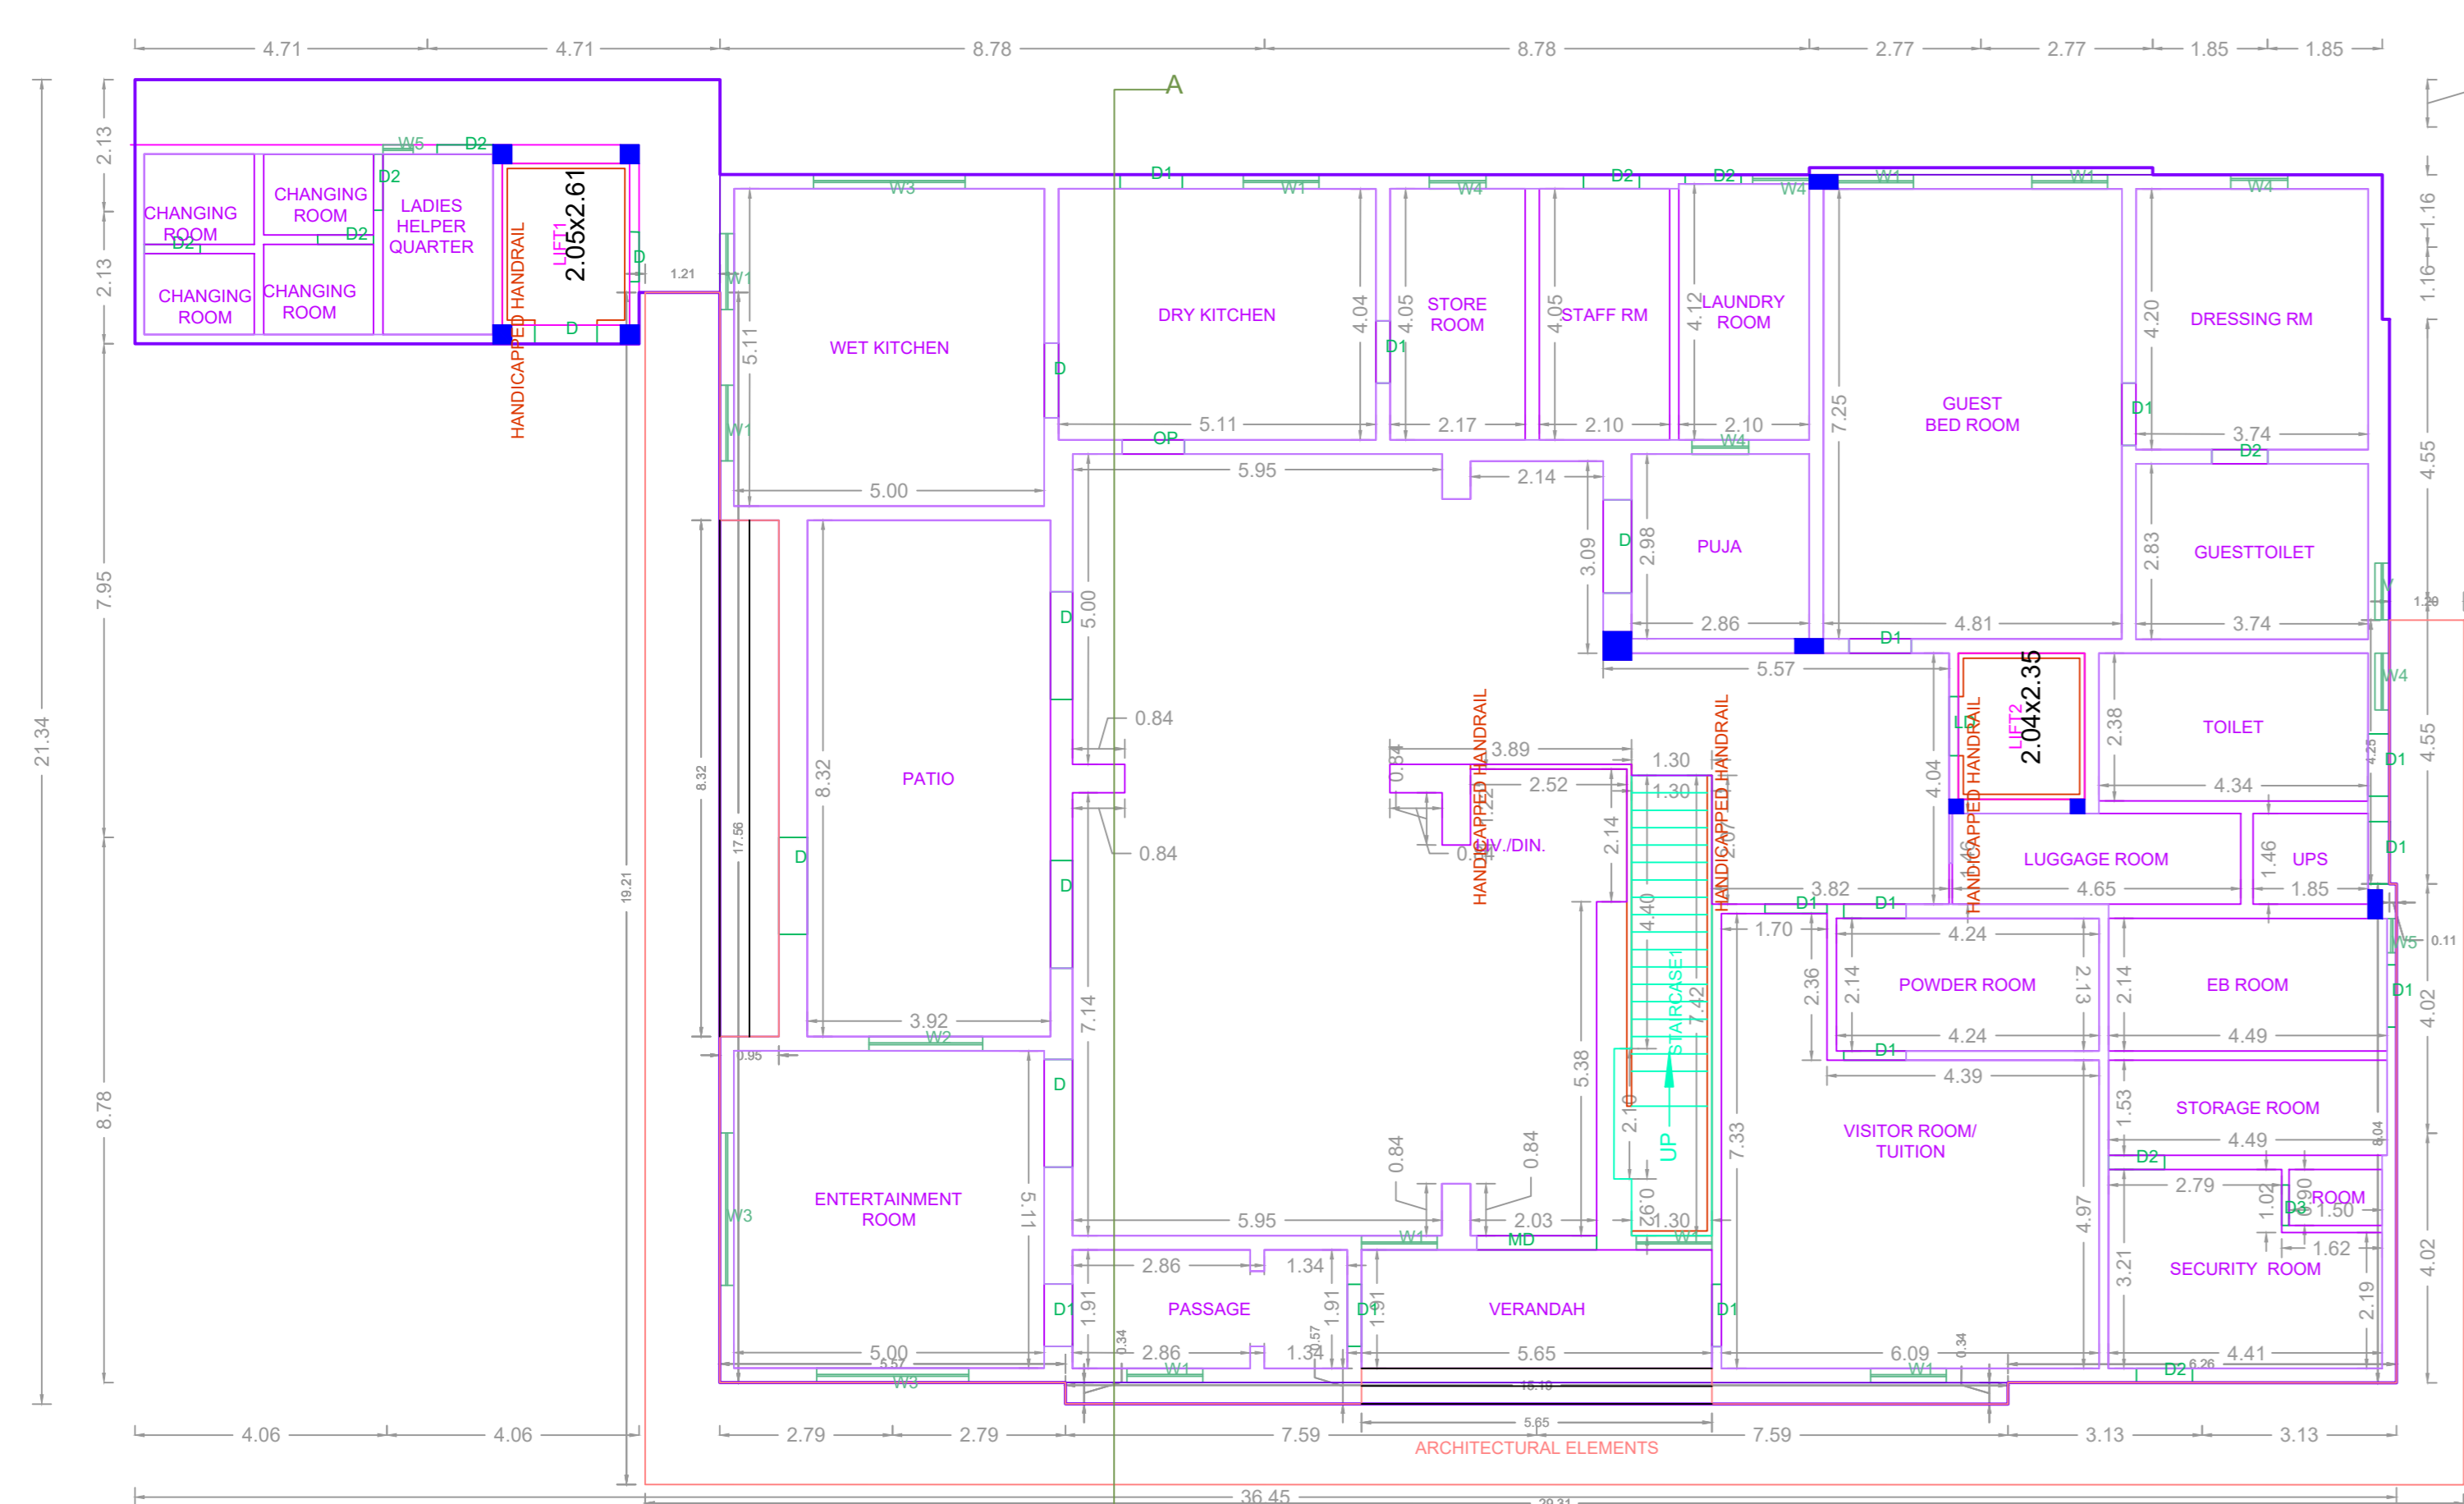

GROUND FLOOR PLAN (EXISTING REVISE PLAN)

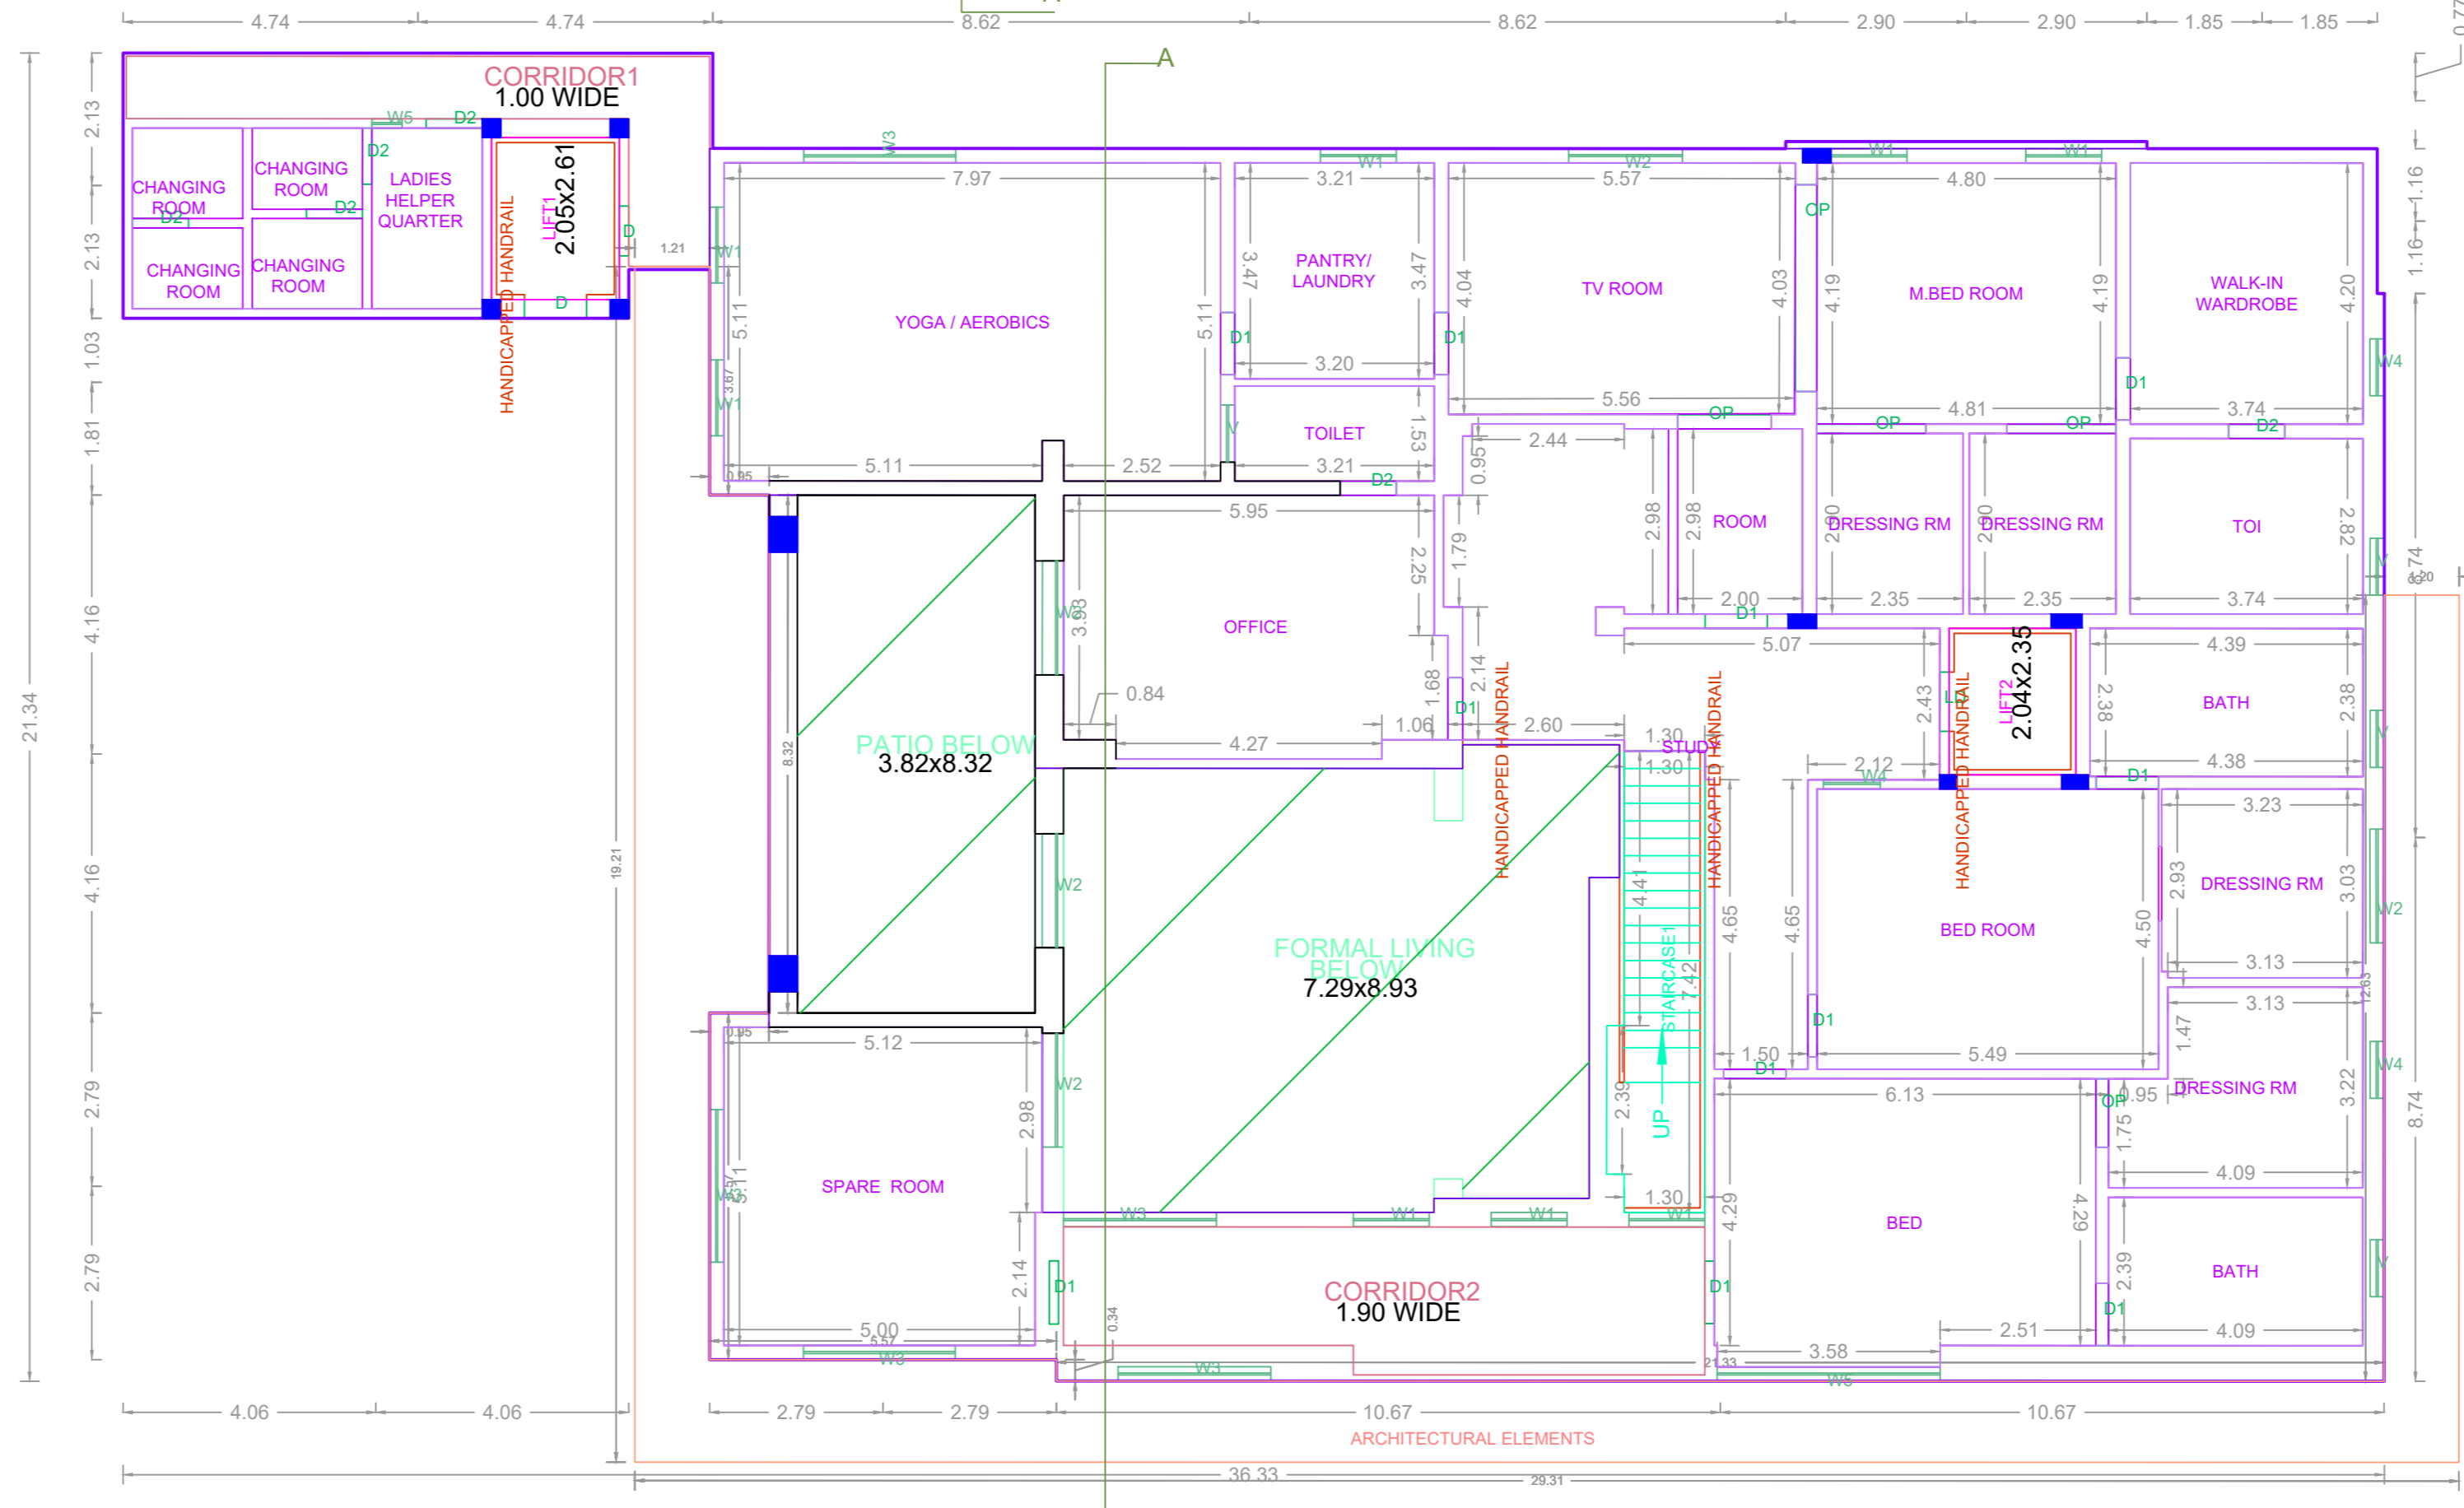

FIRST FLOOR PLAN (EXISTING REVISE PLAN)

APPROVAL CONDITION

Previous File No. 4835
 Approval Date 26/05/1989
 Approval No. D2(L) 15245 and Doc No. 1577/90, 3169/90
 Permit No. BA/3560/2002

SCALE 1:100



CHENNAI METROPOLITAN DEVELOPMENT AUTHORITY

APPROVED

SUBJECT TO THE CONDITIONS MENTIONED IN THIS OFFICE

This Planning Permission issued under New Rule TNCDBR, 2019 is subject to final outcome of the W.P. (MD) No.8948 of 2019 and WMP (MD) No. 8912 & 8913 of 2019.

For (Deputy Planner / Chief Planner / Member-Secretary)
 High Rise Building / Non High Rise Building
 This Approval is valid only after building Permit is issued by the concerned Local Body.

KEY NO. 4688

QR CODE

Applicants (Owner / Developer / Power of Attorney)