




SITE PLAN

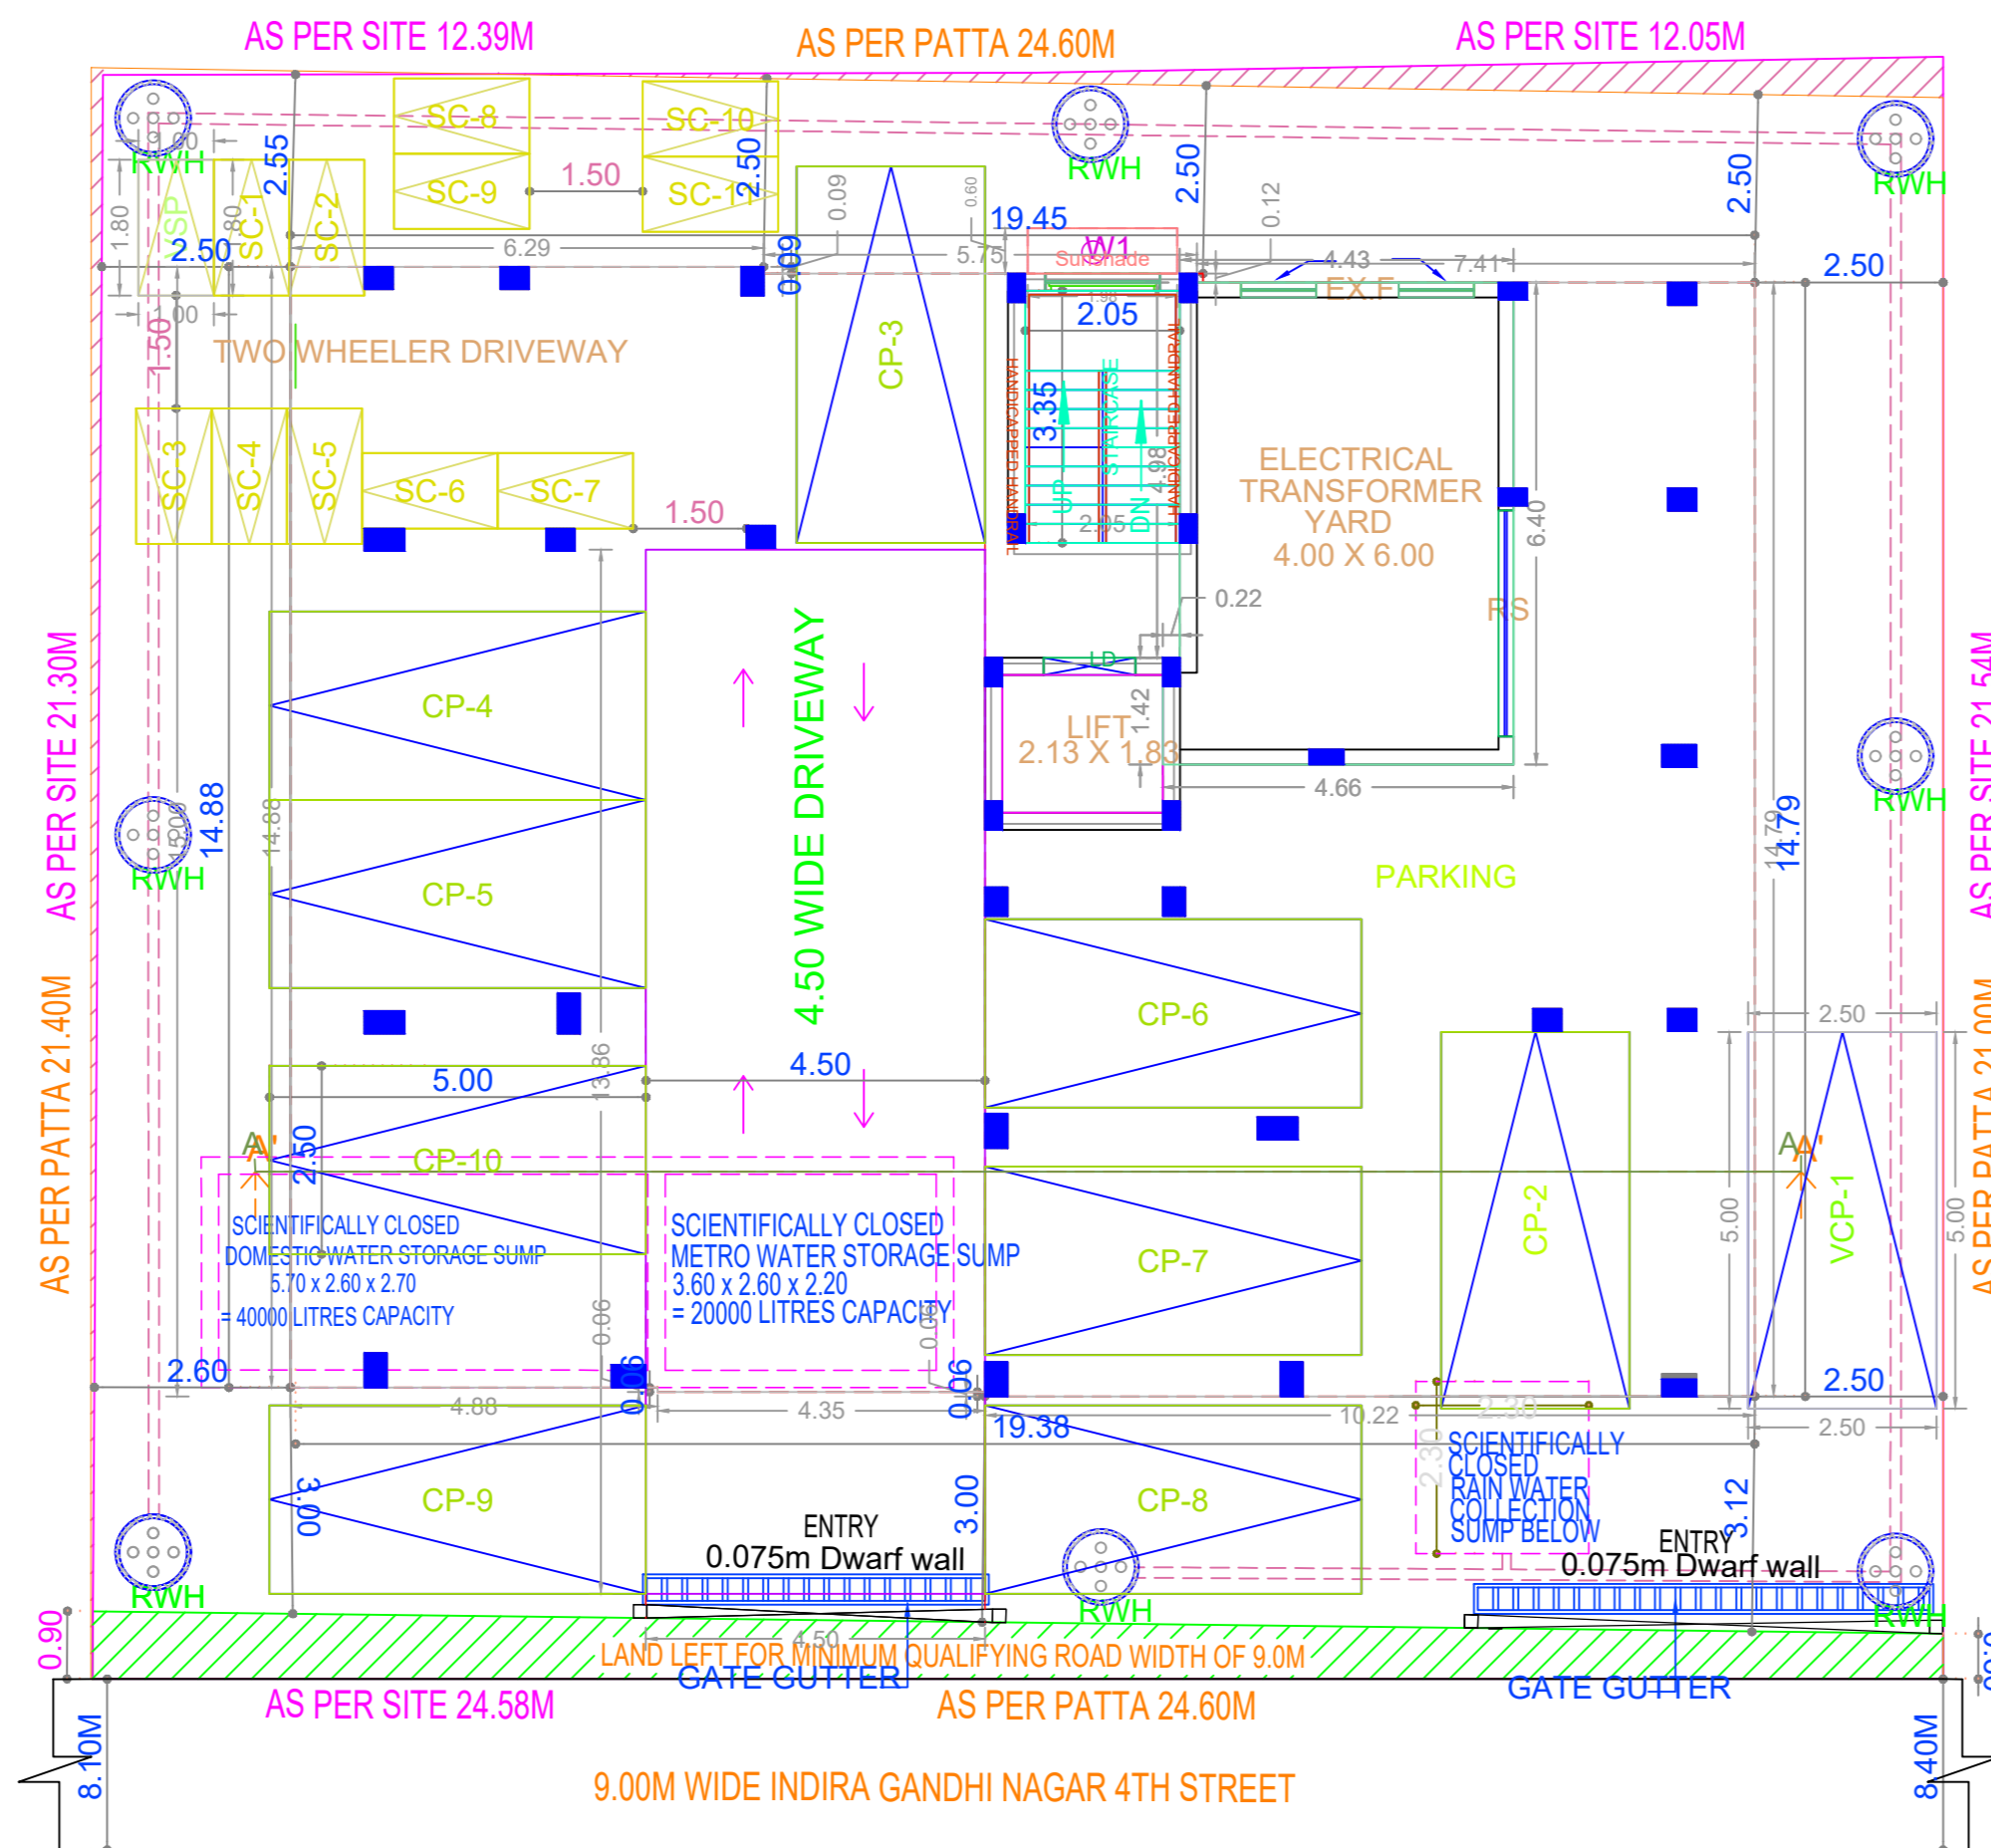


SITE CUM STILT FLOOR PLAN

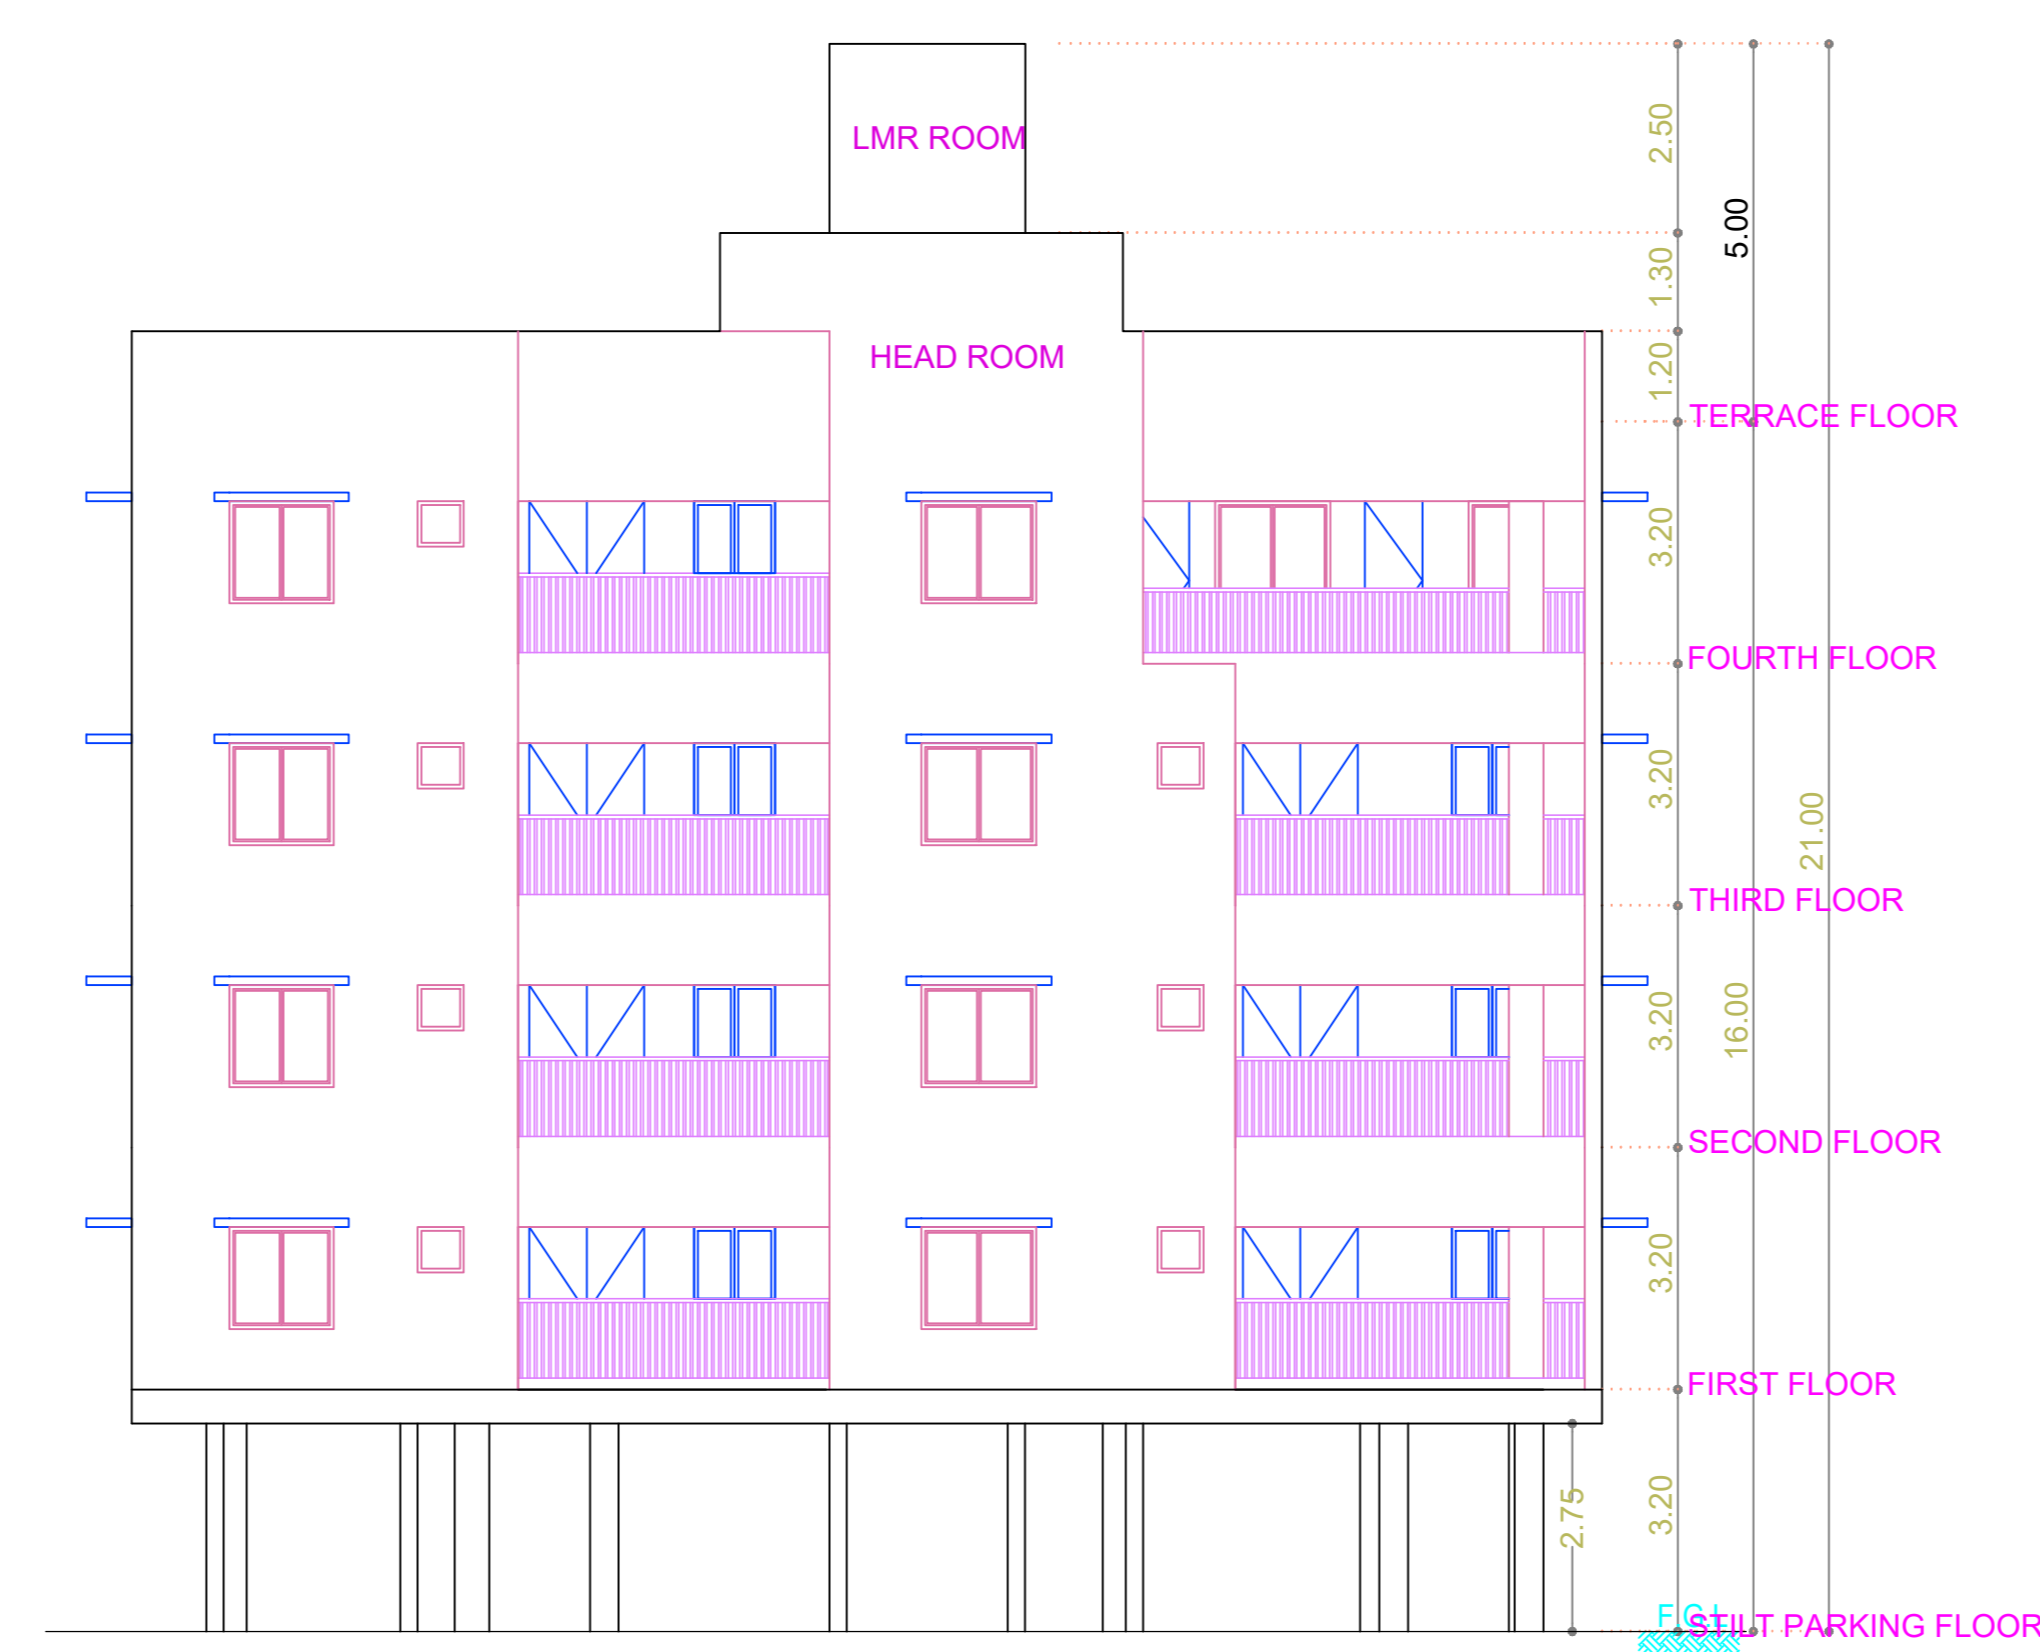


ELEVATION

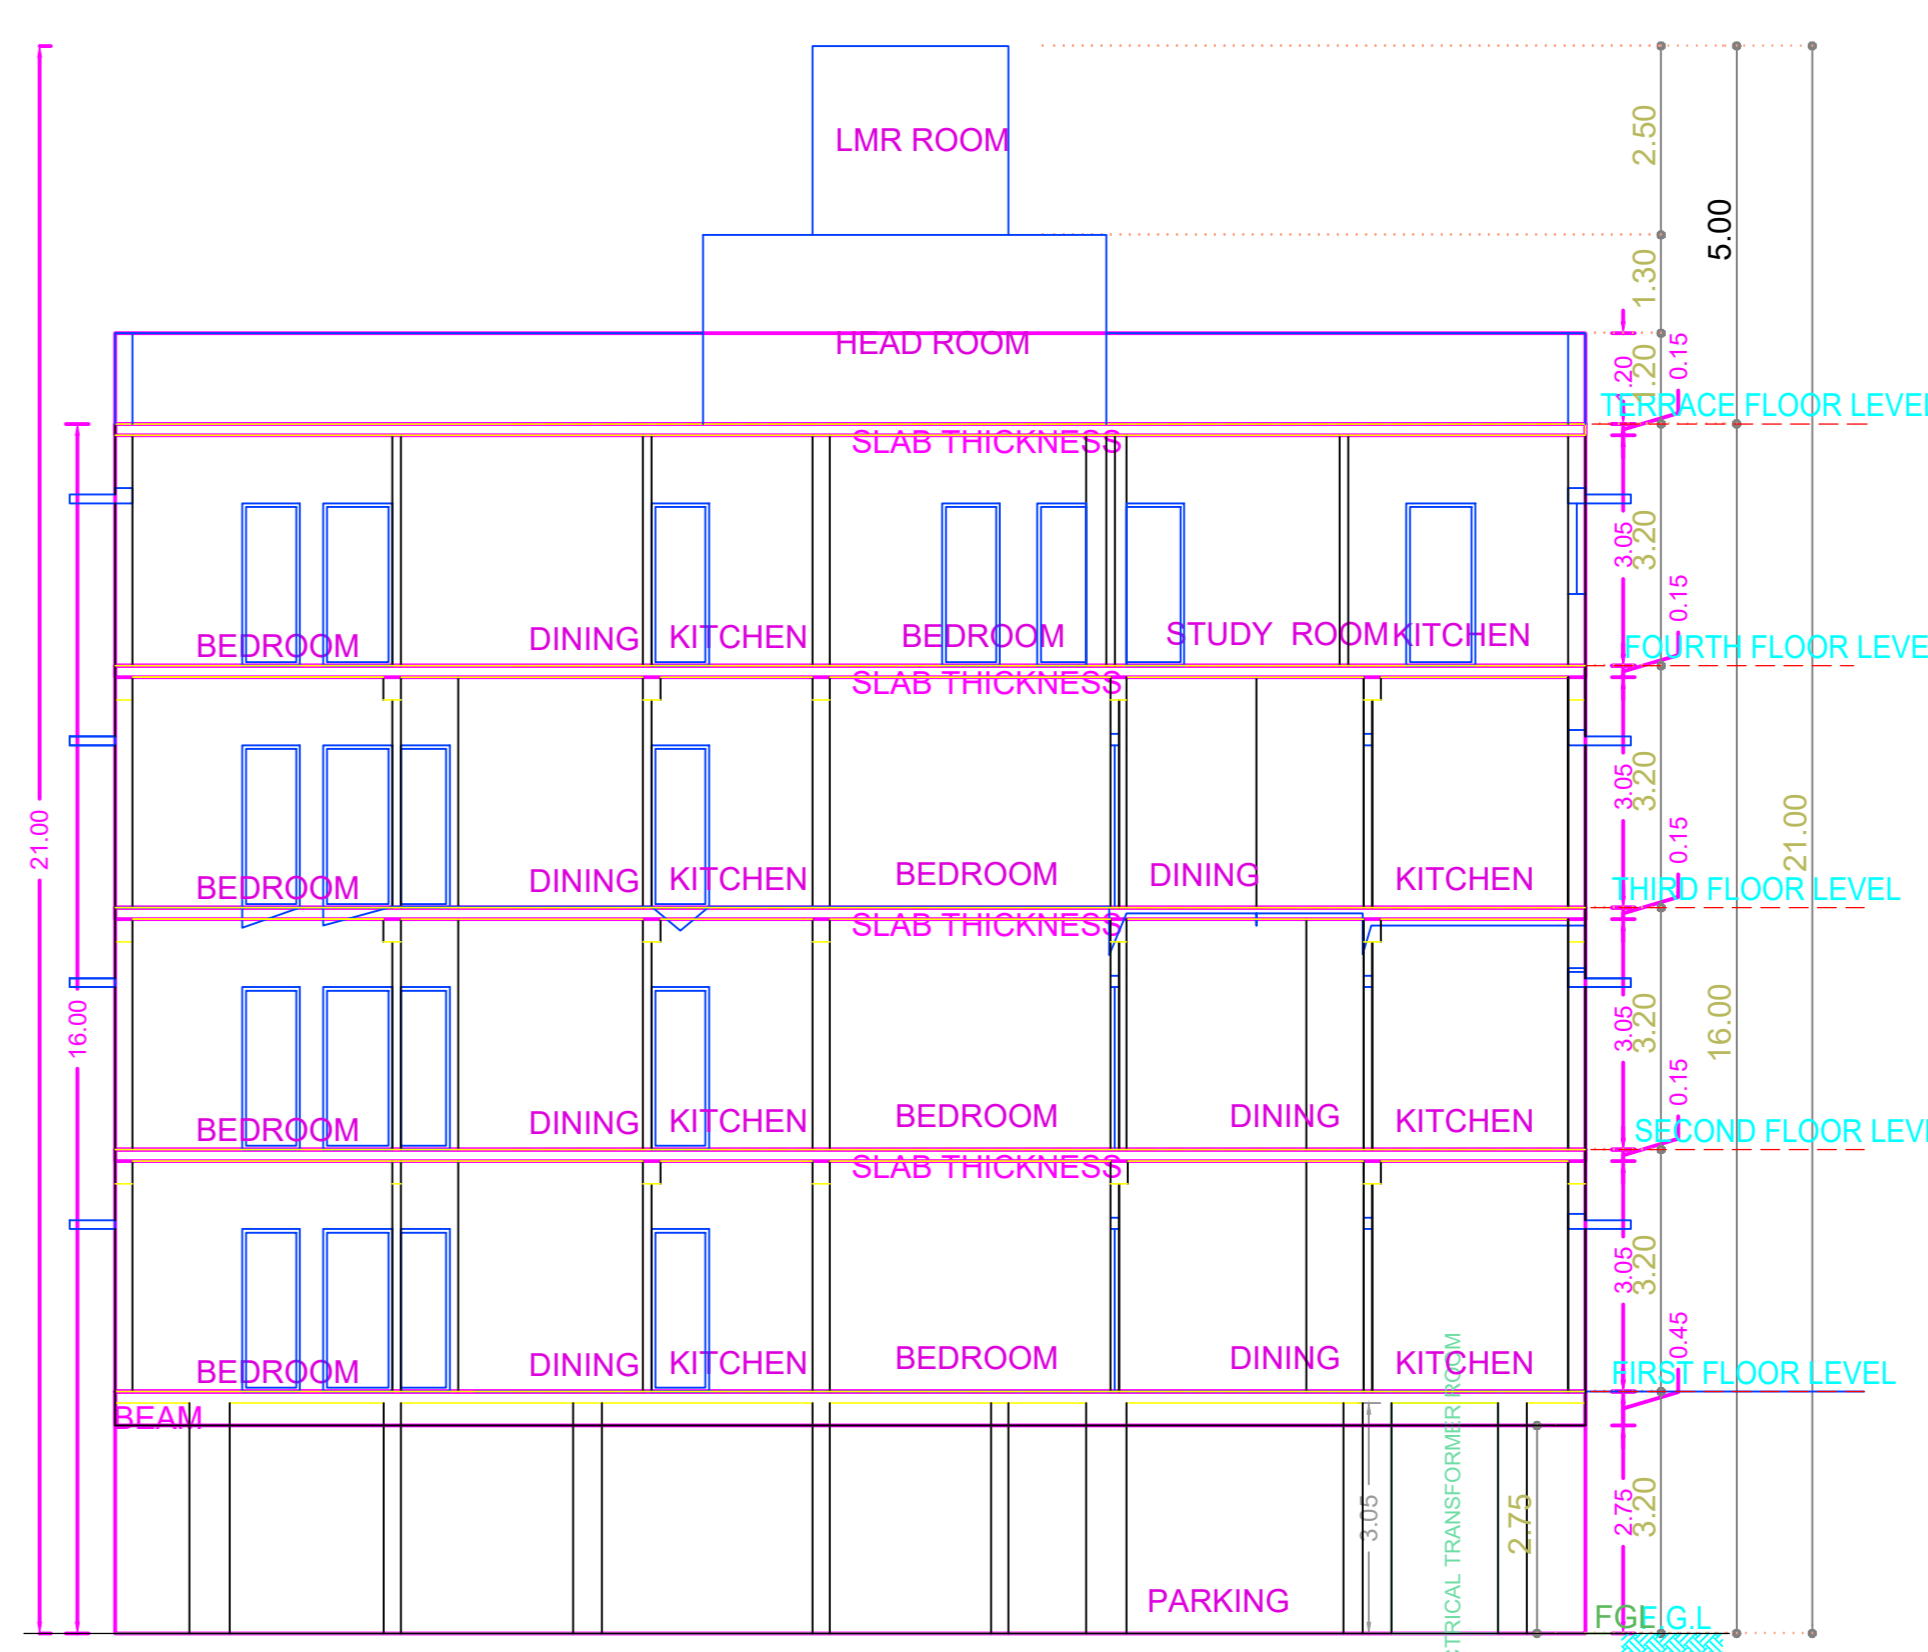


SECTION - AA

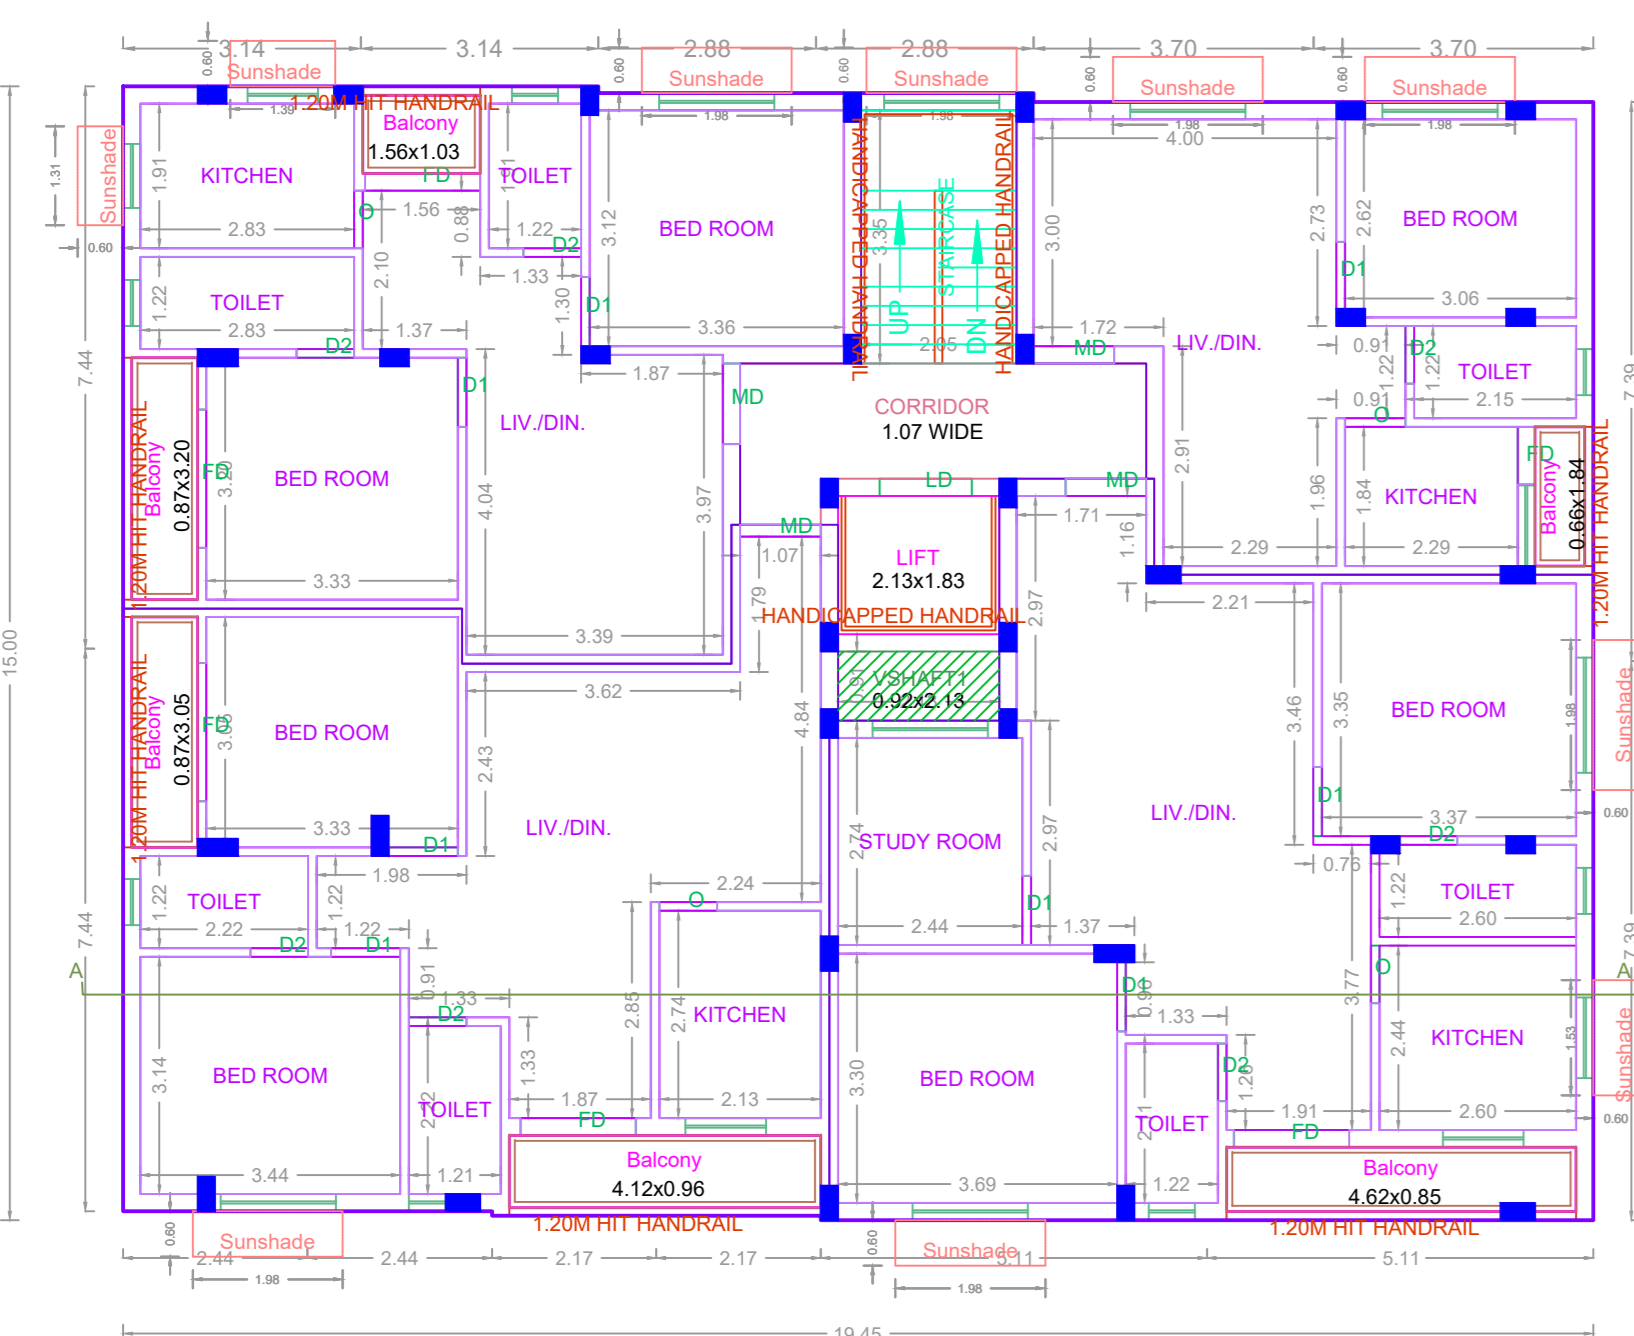


FIRST FLOOR PLAN

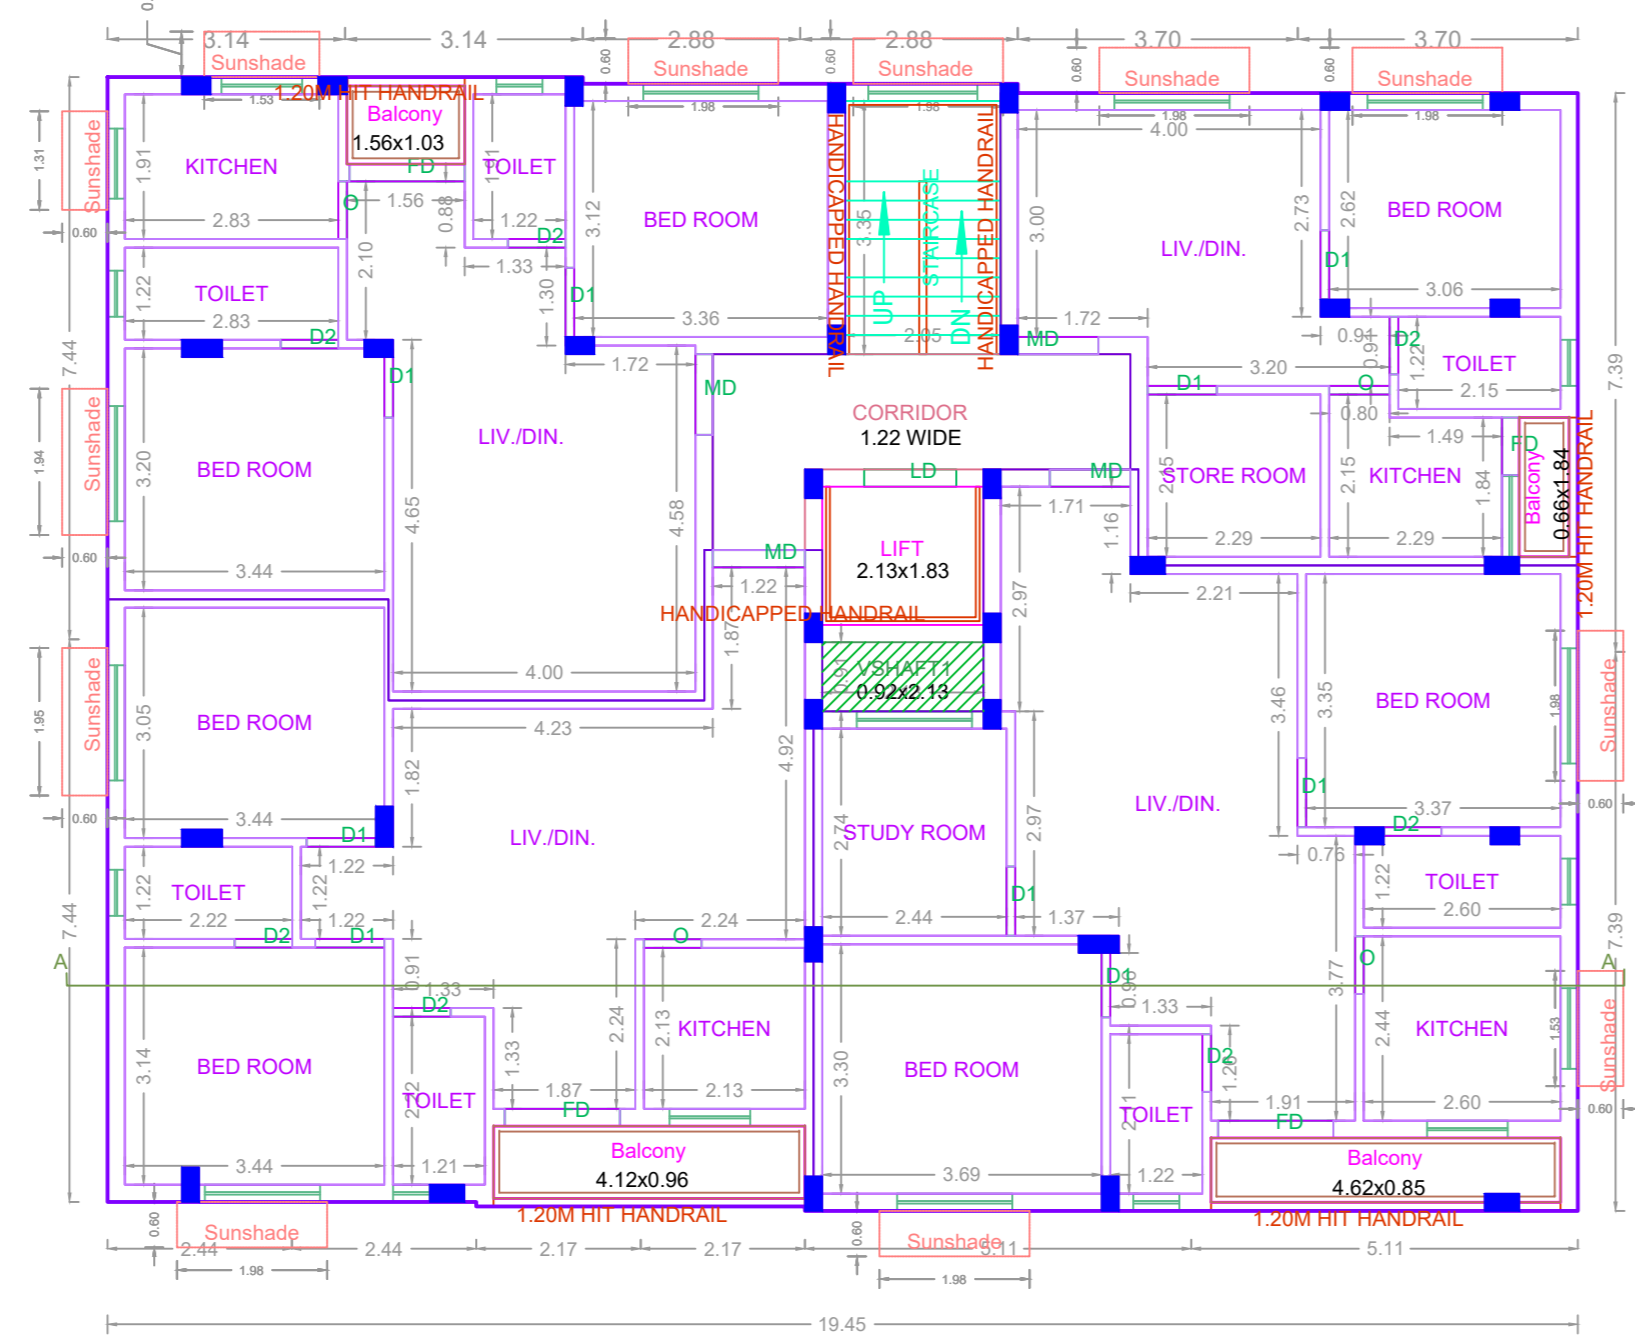


SECOND FLOOR PLAN

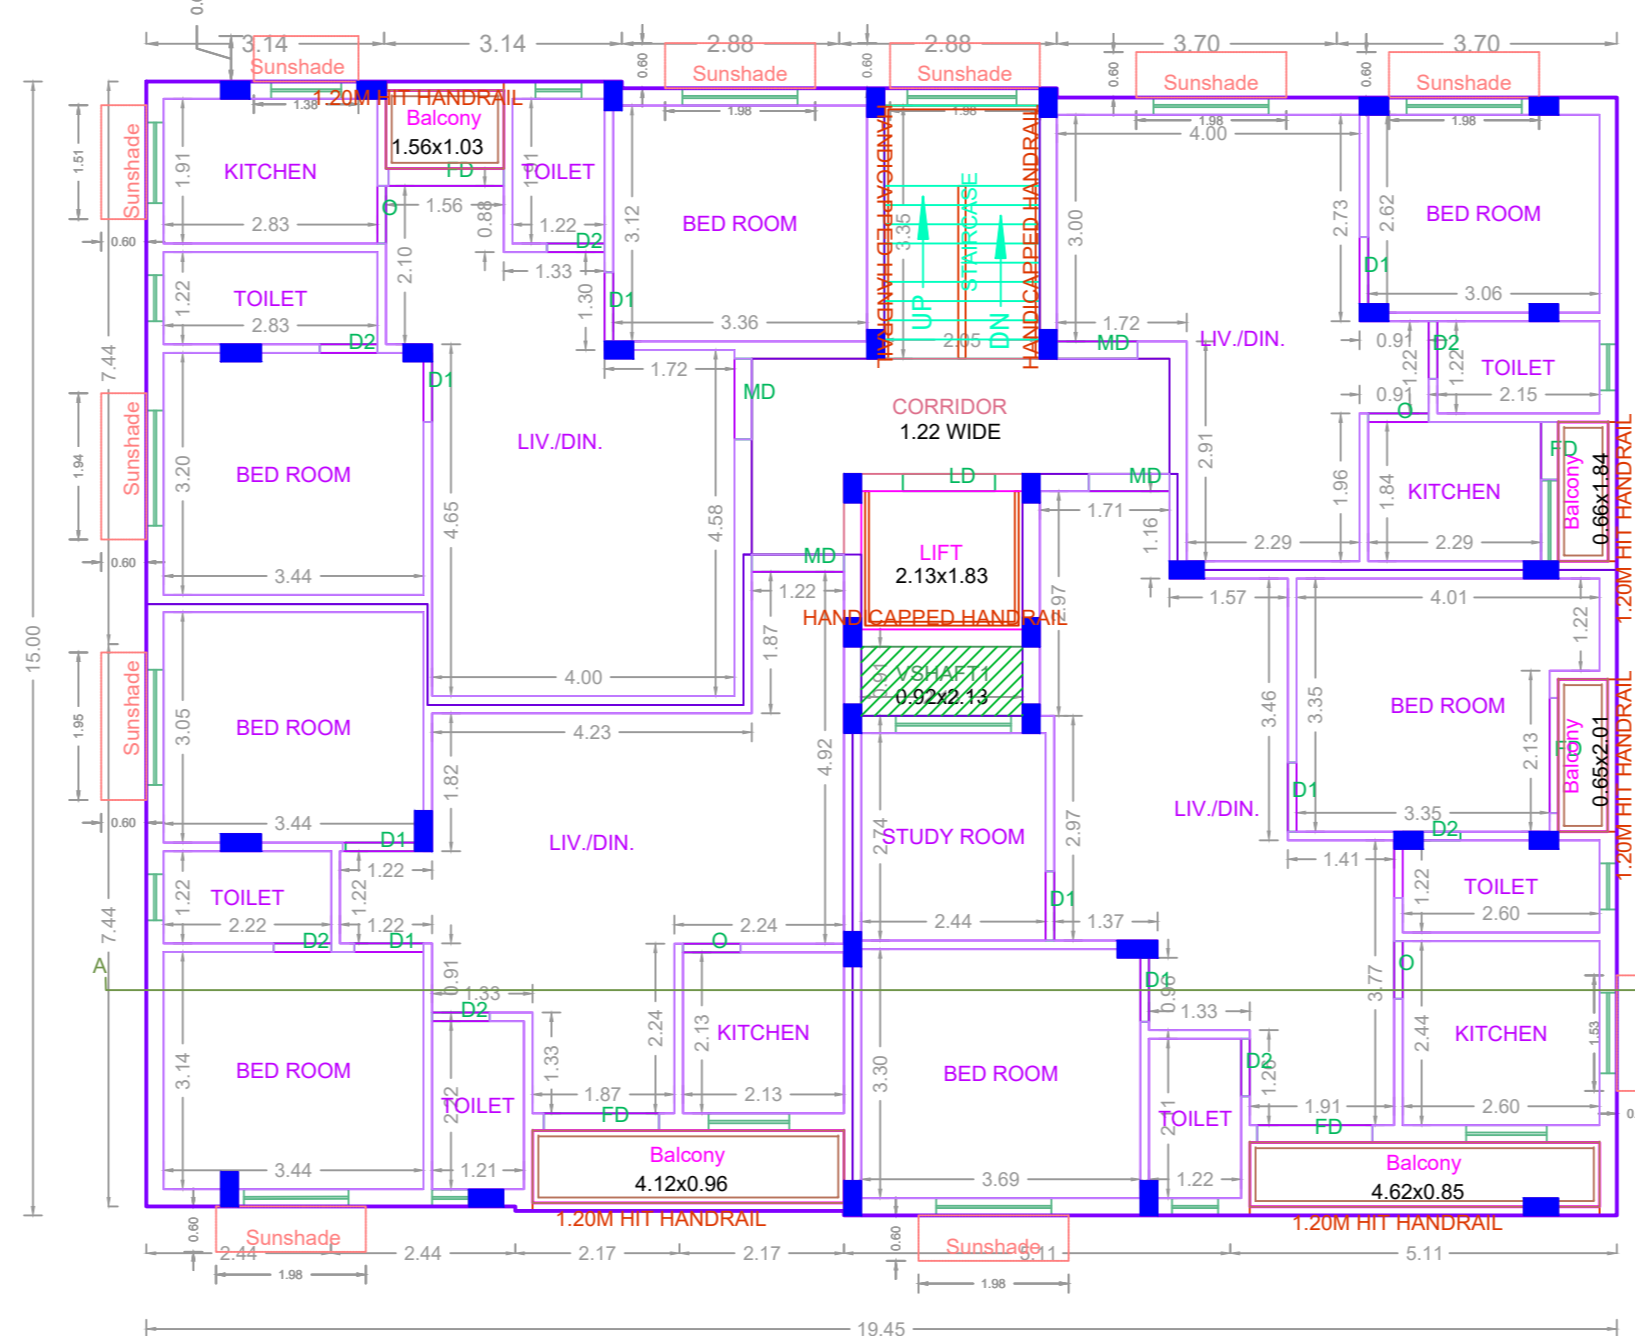










THIRD FLOOR PLAN

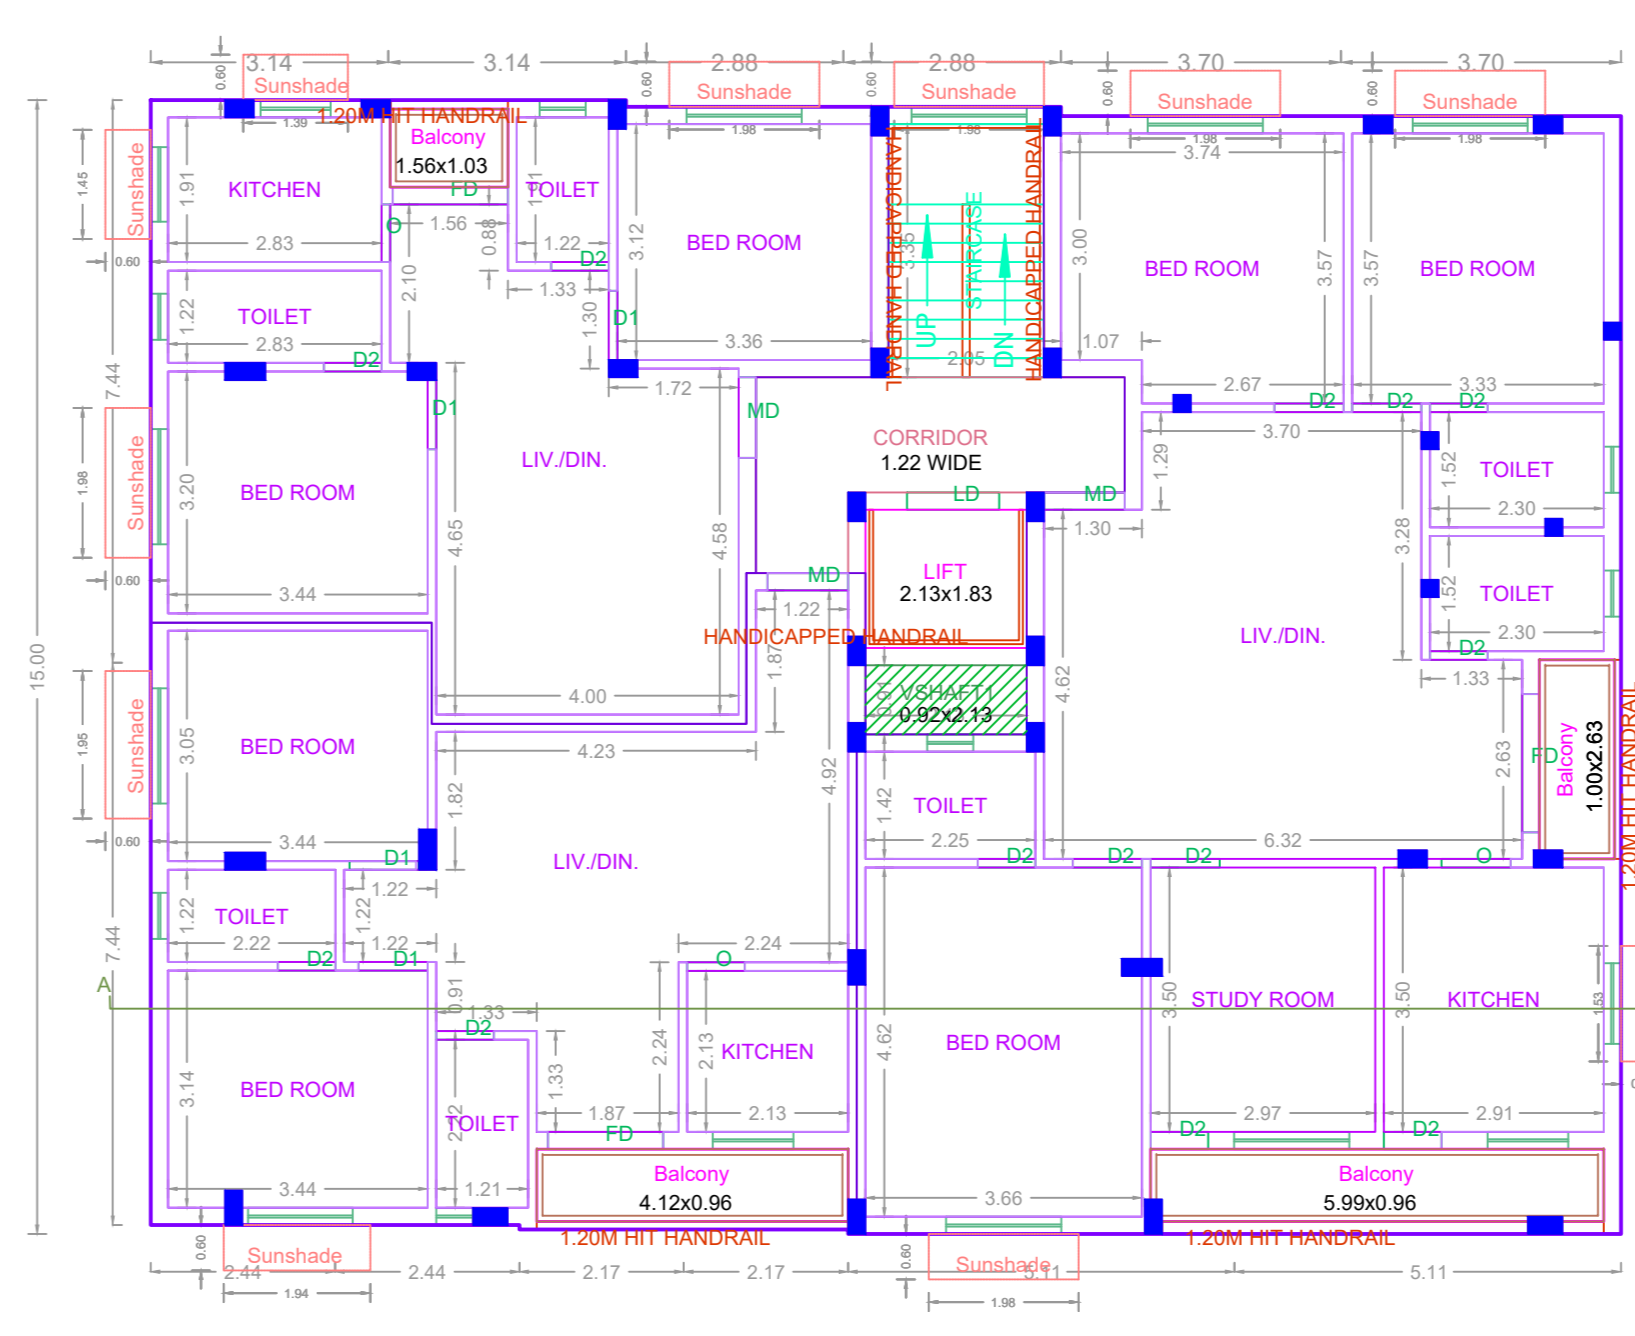

FOURTH FLOOR PLAN

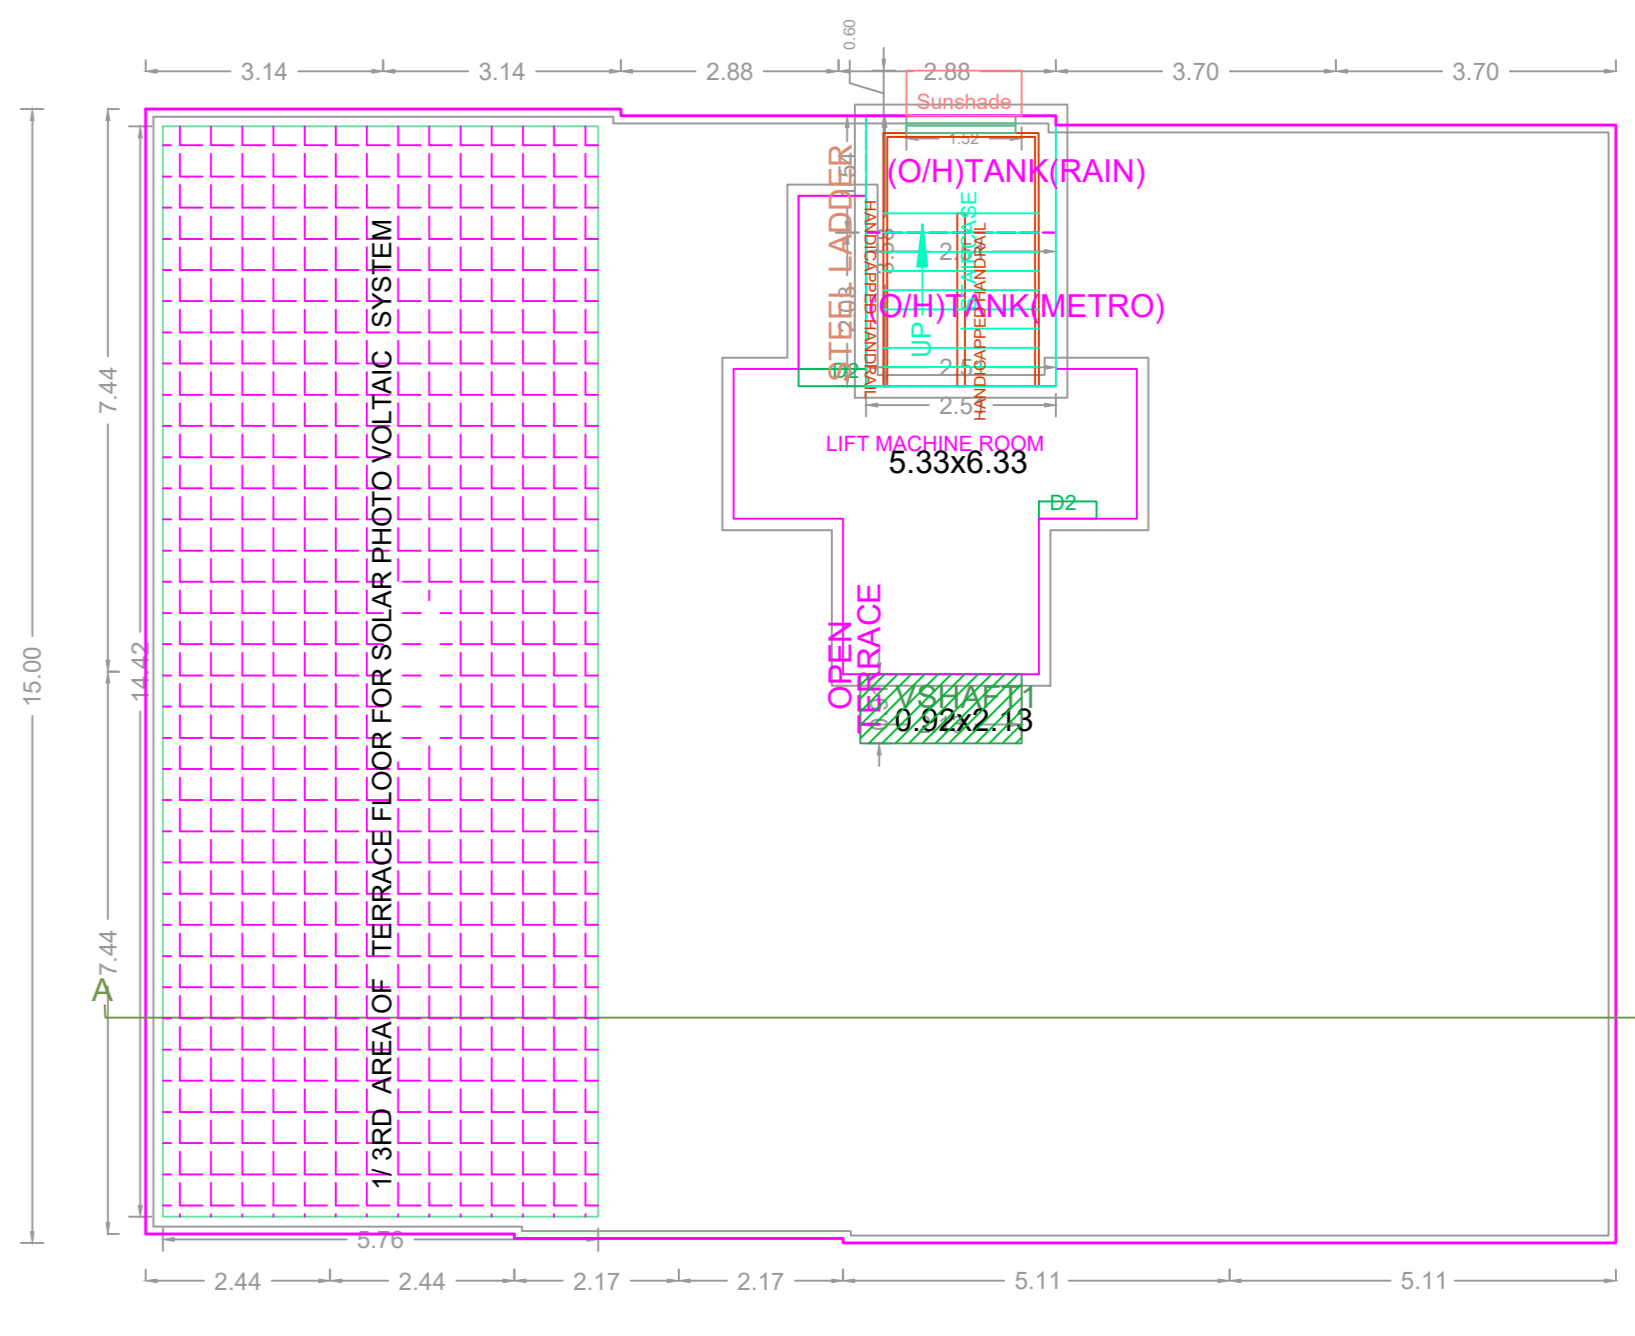

TERRACE FLOOR PLAN

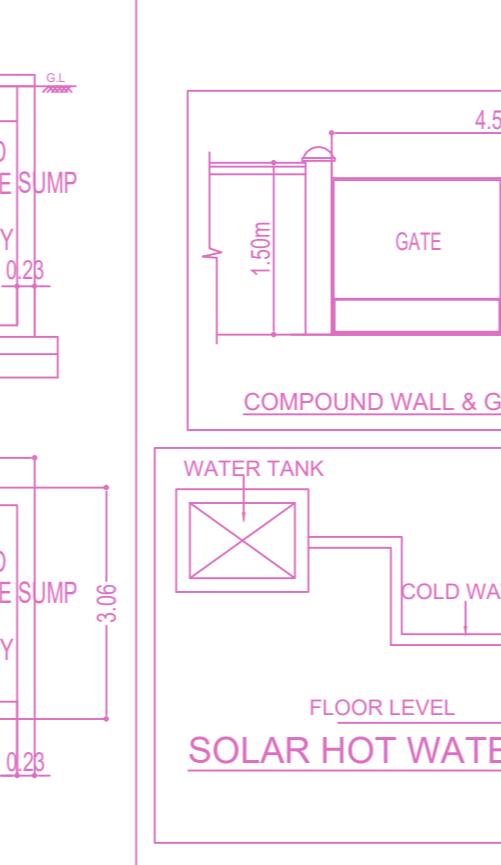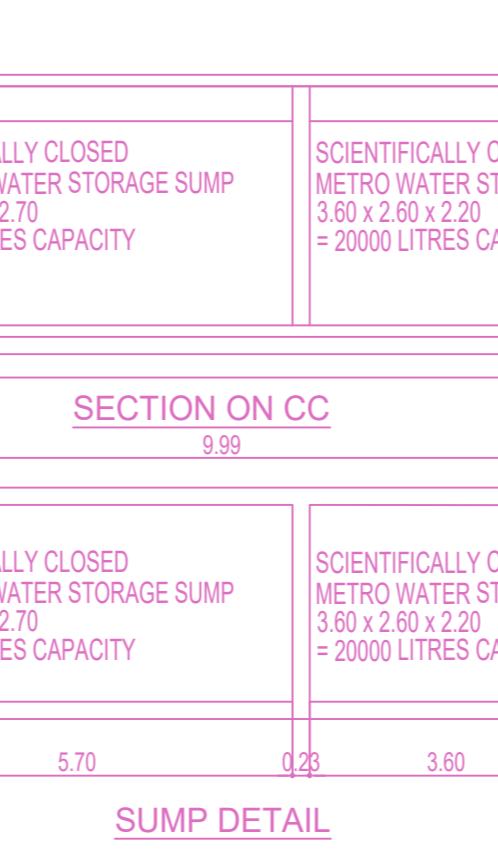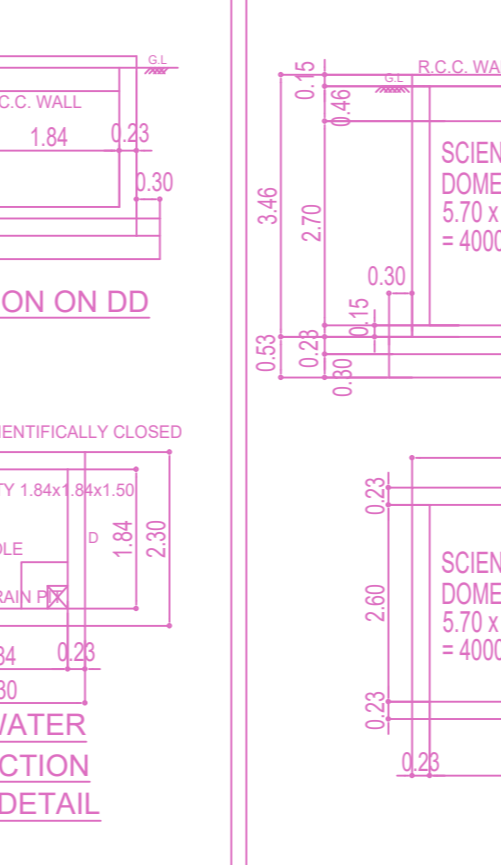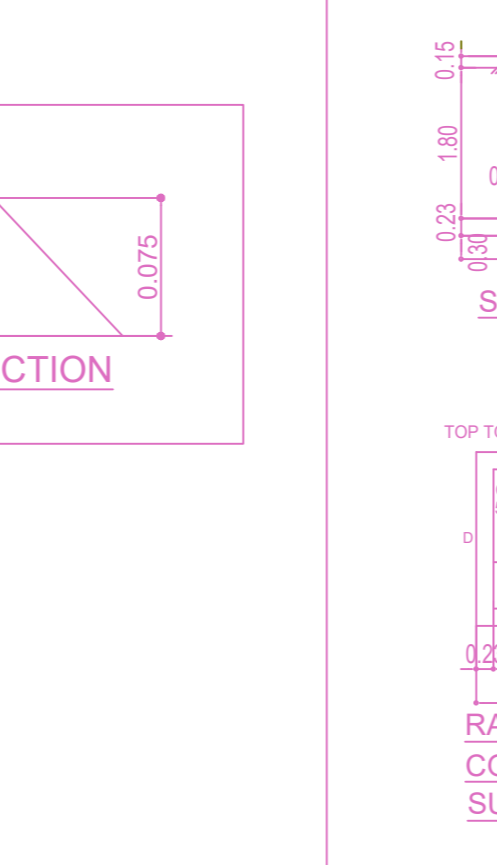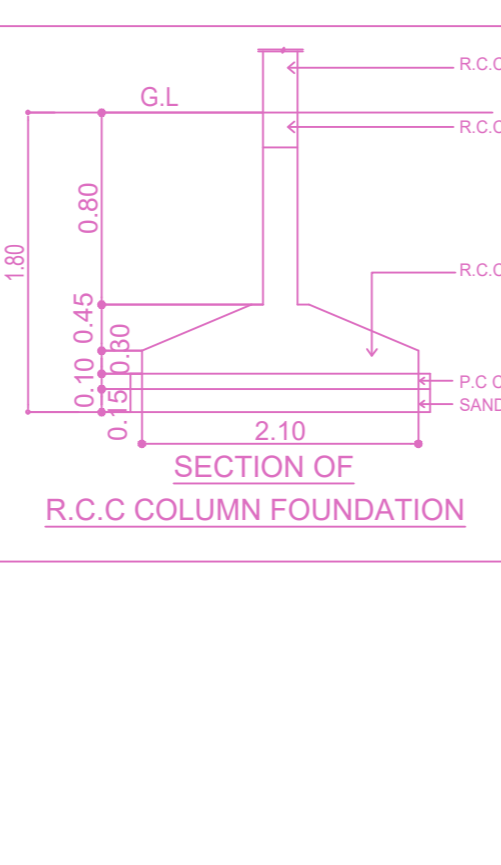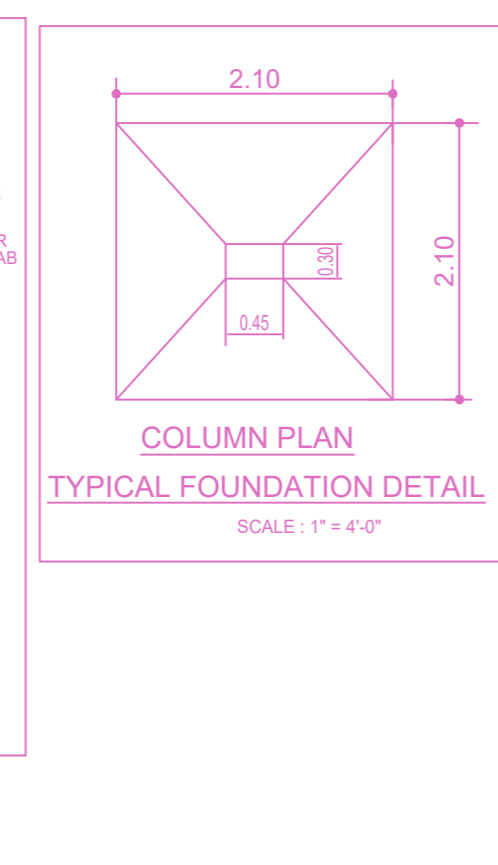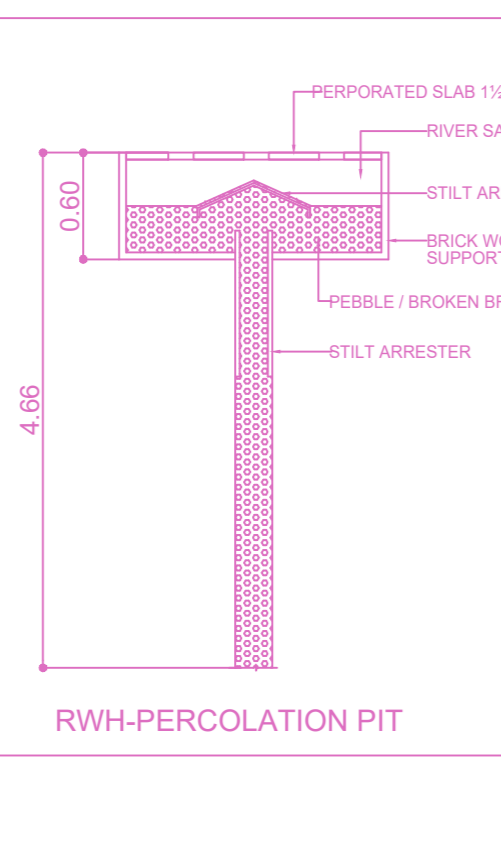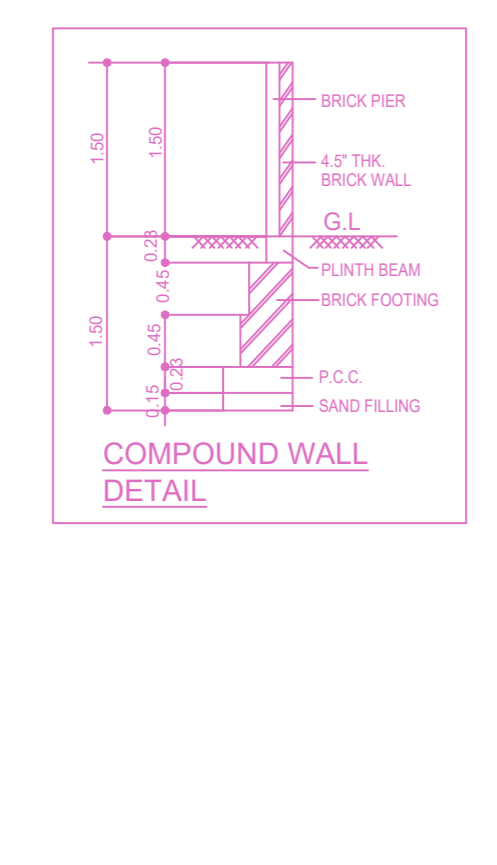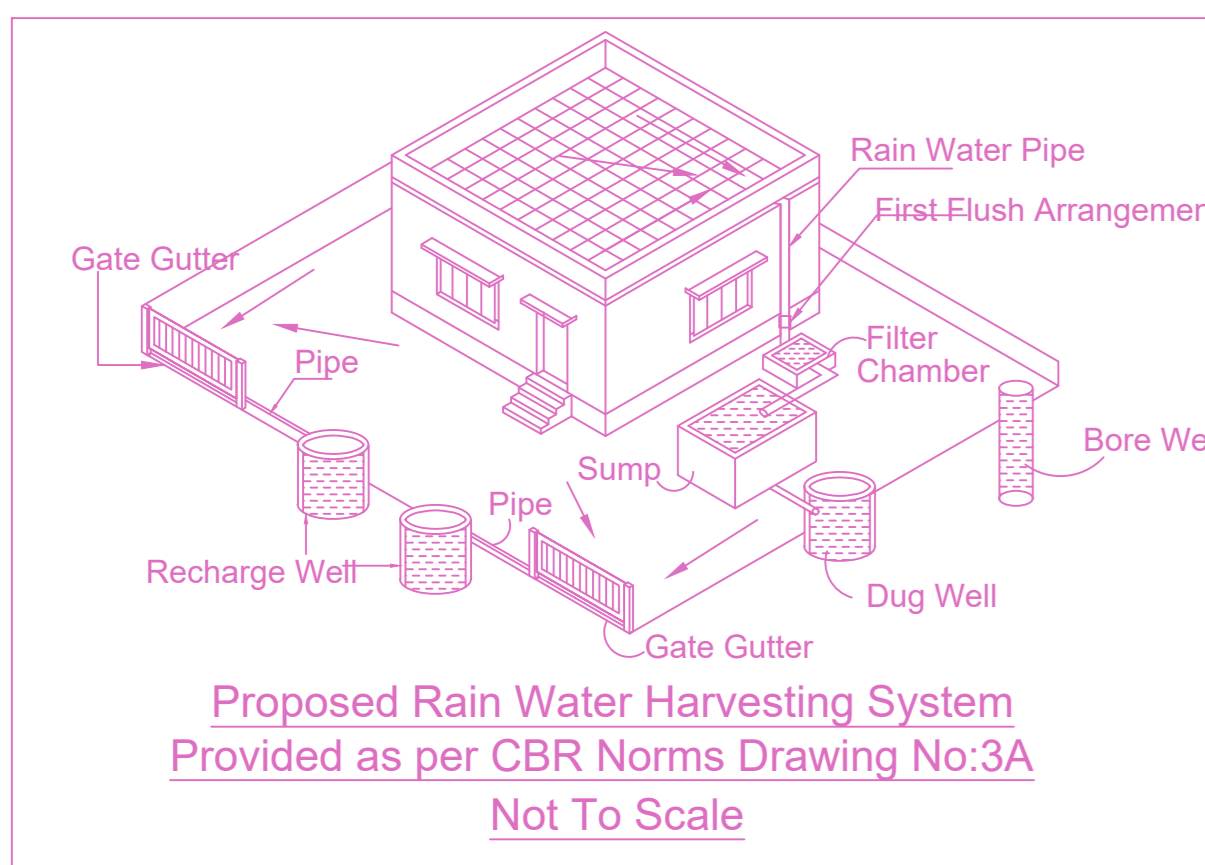

FLOOR WISE FSI STATEMENT: NHRB (RES)

FLOORS	FSI AREA				DU	TOTAL FSI AREA
	COMM.	RESI.	IND.	SPEC.		
Terrace	0.00	0.00	0.00	0.00	0	0.00
FOURTH FLOOR	0.00	286.88	0.00	0.00	3	286.88
THIRD FLOOR	0.00	286.88	0.00	0.00	4	286.88
SECOND FLOOR	0.00	286.88	0.00	0.00	4	286.88
FIRST FLOOR	0.00	286.88	0.00	0.00	4	286.88
STILT PARKING FLOOR	0.00	28.69	0.00	0.00	0	28.69
Total	0.00	1176.21	0.00	0.00	15	1176.21

BUILDING WISE FSI STATEMENT

BUILDING	NO OF SAME BUILDING	FSI AREA				DU	TOTAL FSI AREA
		COMM.	RESI.	IND.	SPEC.		
NHRB-1 (RES)	1	0.00	1176.21	0.00	0.00	15	1176.21
Total	1	0.00	1176.21	0.00	0.00	15	1176.21

APPROVAL CONDITION

SCALE 1:100

CHENNAI METROPOLITAN DEVELOPMENT AUTHORITY
APPROVED

SUBJECT TO THE CONDITIONS MENTIONED IN THIS OFFICE

For Deputy Planner / (Chief Planner / Material Controller)
High Rise Building, High High Rise Building
The Approval is valid only after building Permit is issued by the concerned Local Body.

KEY NO: 9888 QR CODE