
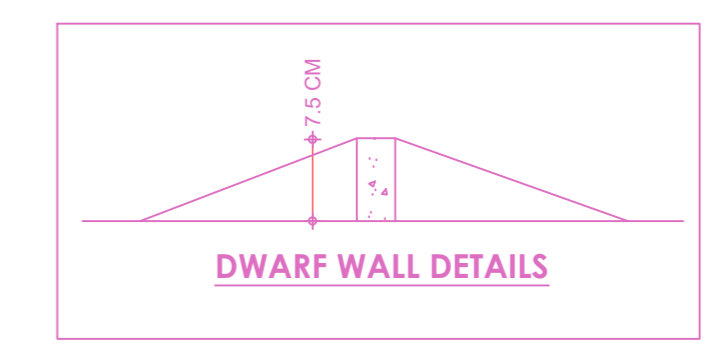
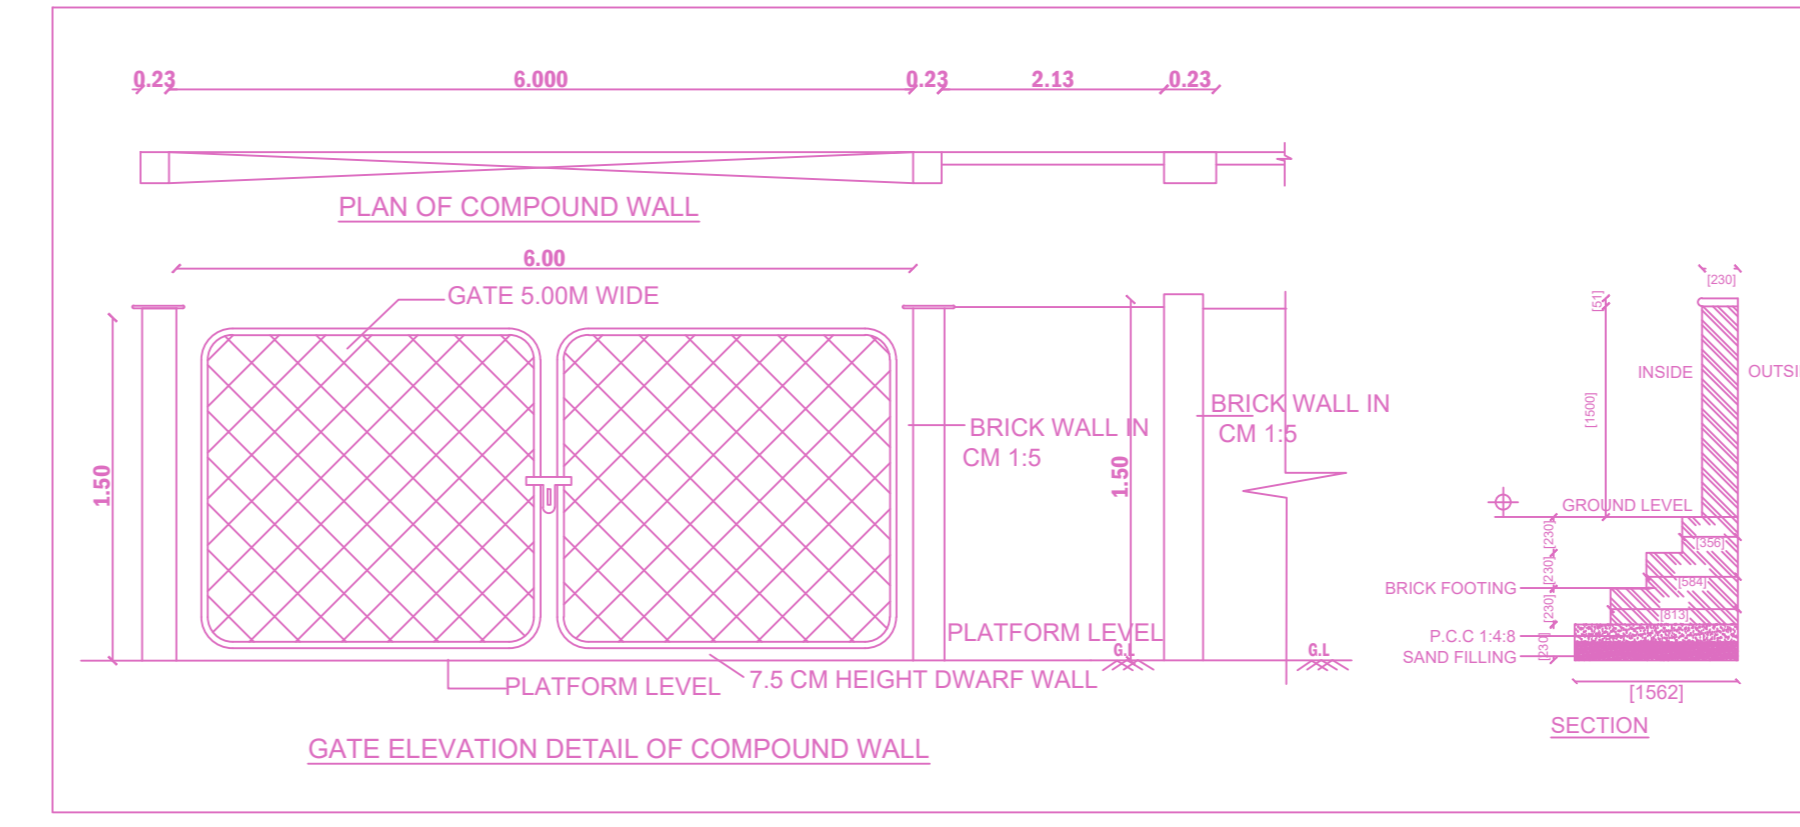
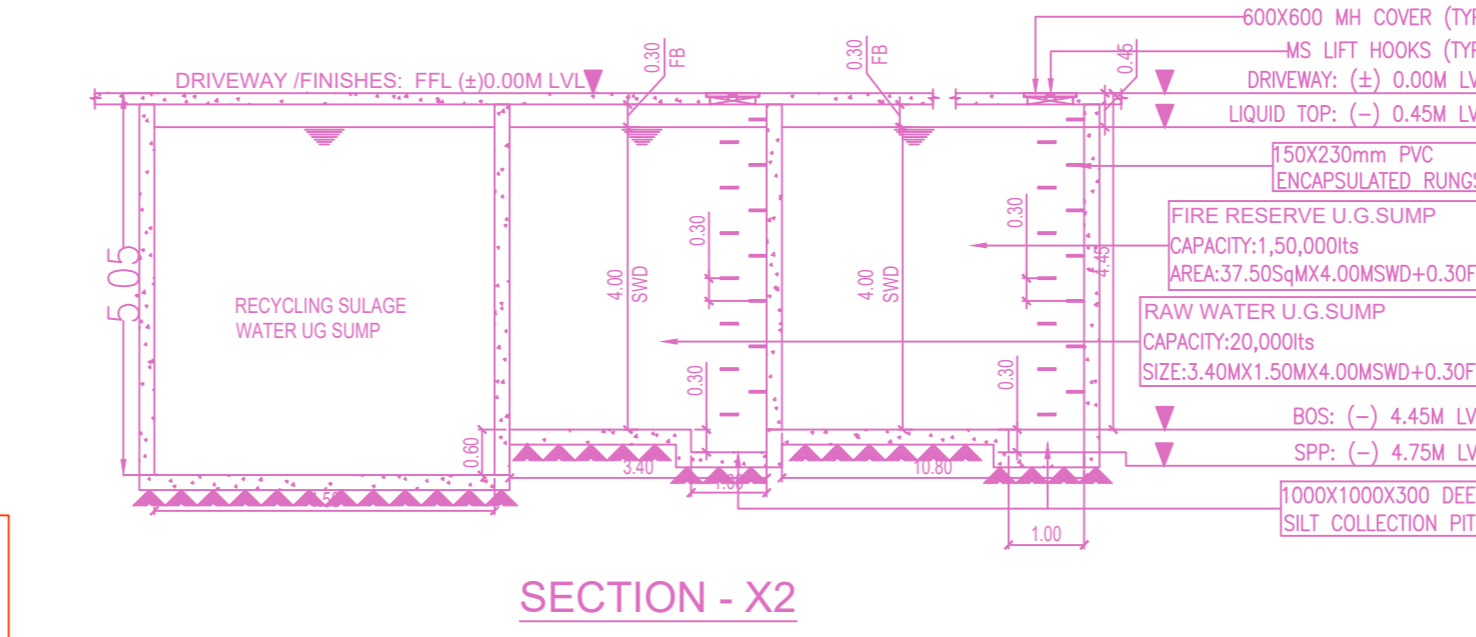


Location plan (Taken as per User Inputs)


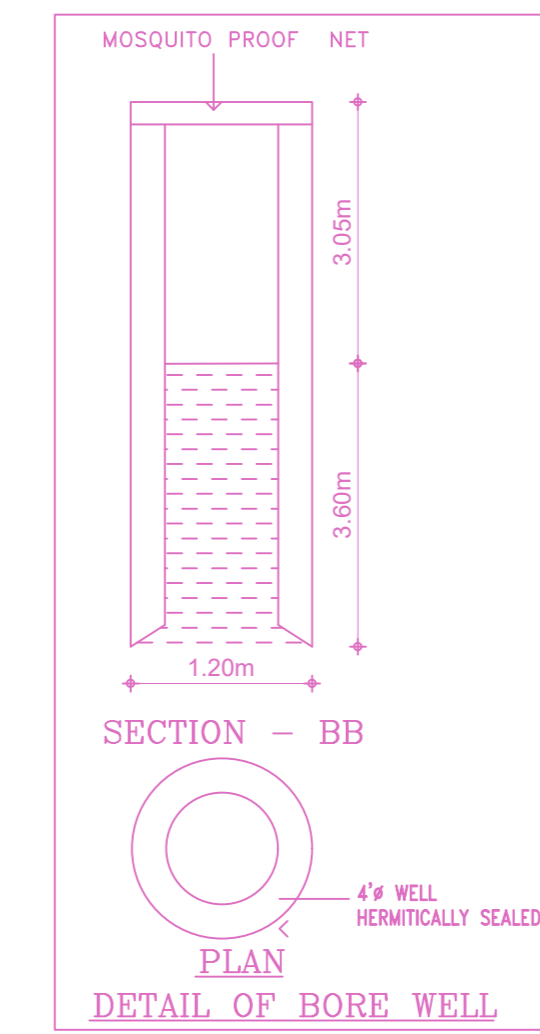


FLOOR WISE FSI STATEMENT: A (HOSPITAL)


FLOORS	FSI AREA				DU	TOTAL FSI AREA
	COMM.	RESI.	IND.	INST.		
BASEMENT PARKING FLOOR	0.00	0.00	0.00	0.00	0	0.00
GROUND FLOOR	710.43	0.00	0.00	0.00	0	710.43
FIRST FLOOR	738.58	0.00	0.00	0.00	0	738.58
SECOND FLOOR	738.58	0.00	0.00	0.00	0	738.58
THIRD FLOOR	738.72	0.00	0.00	0.00	0	738.72
FOURTH FLOOR	738.05	0.00	0.00	0.00	0	738.05
Terrace	0.00	0.00	0.00	0.00	0	0.00
Total	3664.36	0.00	0.00	0.00	0	3664.36

BUILDING WISE FSI STATEMENT

BUILDING	NO OF SAME BUILDING	FSI AREA				DU	TOTAL FSI AREA
		COMM.	RESI.	IND.	INST.		
A-1 (HOSPITAL)		3664.36	0.00	0.00	0.00	0	3664.36
Total		3664.36	0.00	0.00	0.00	0	3664.36

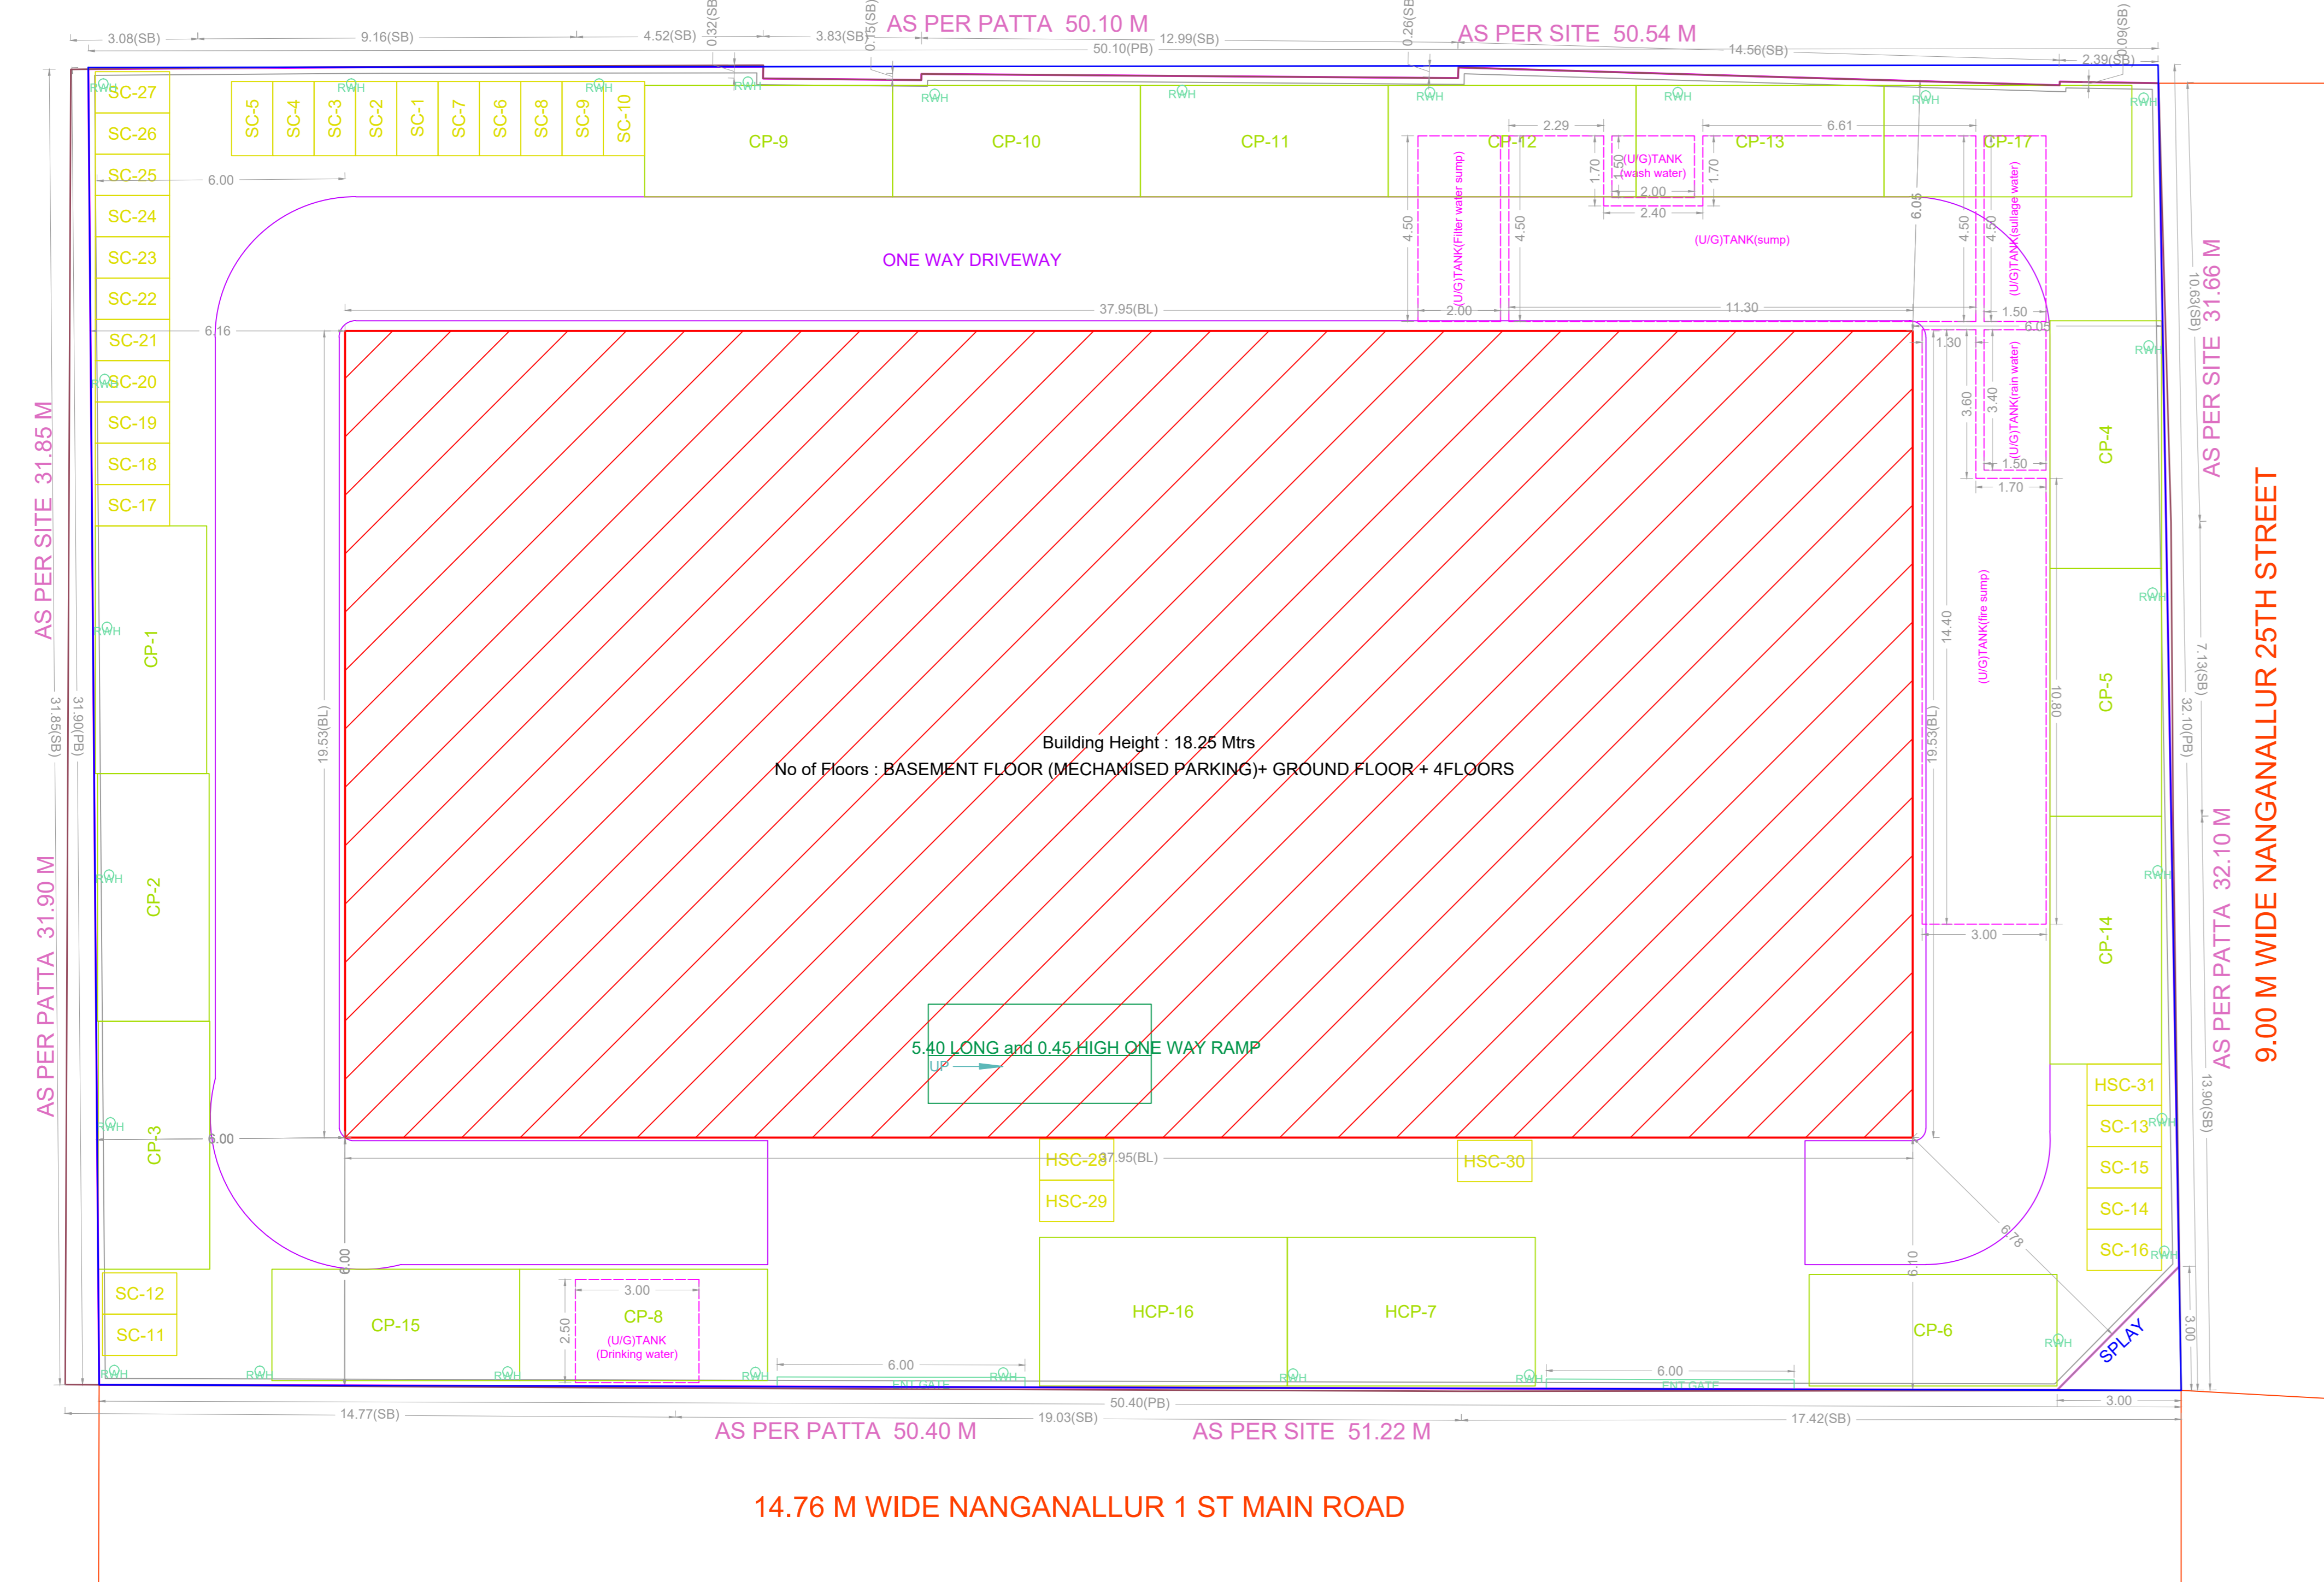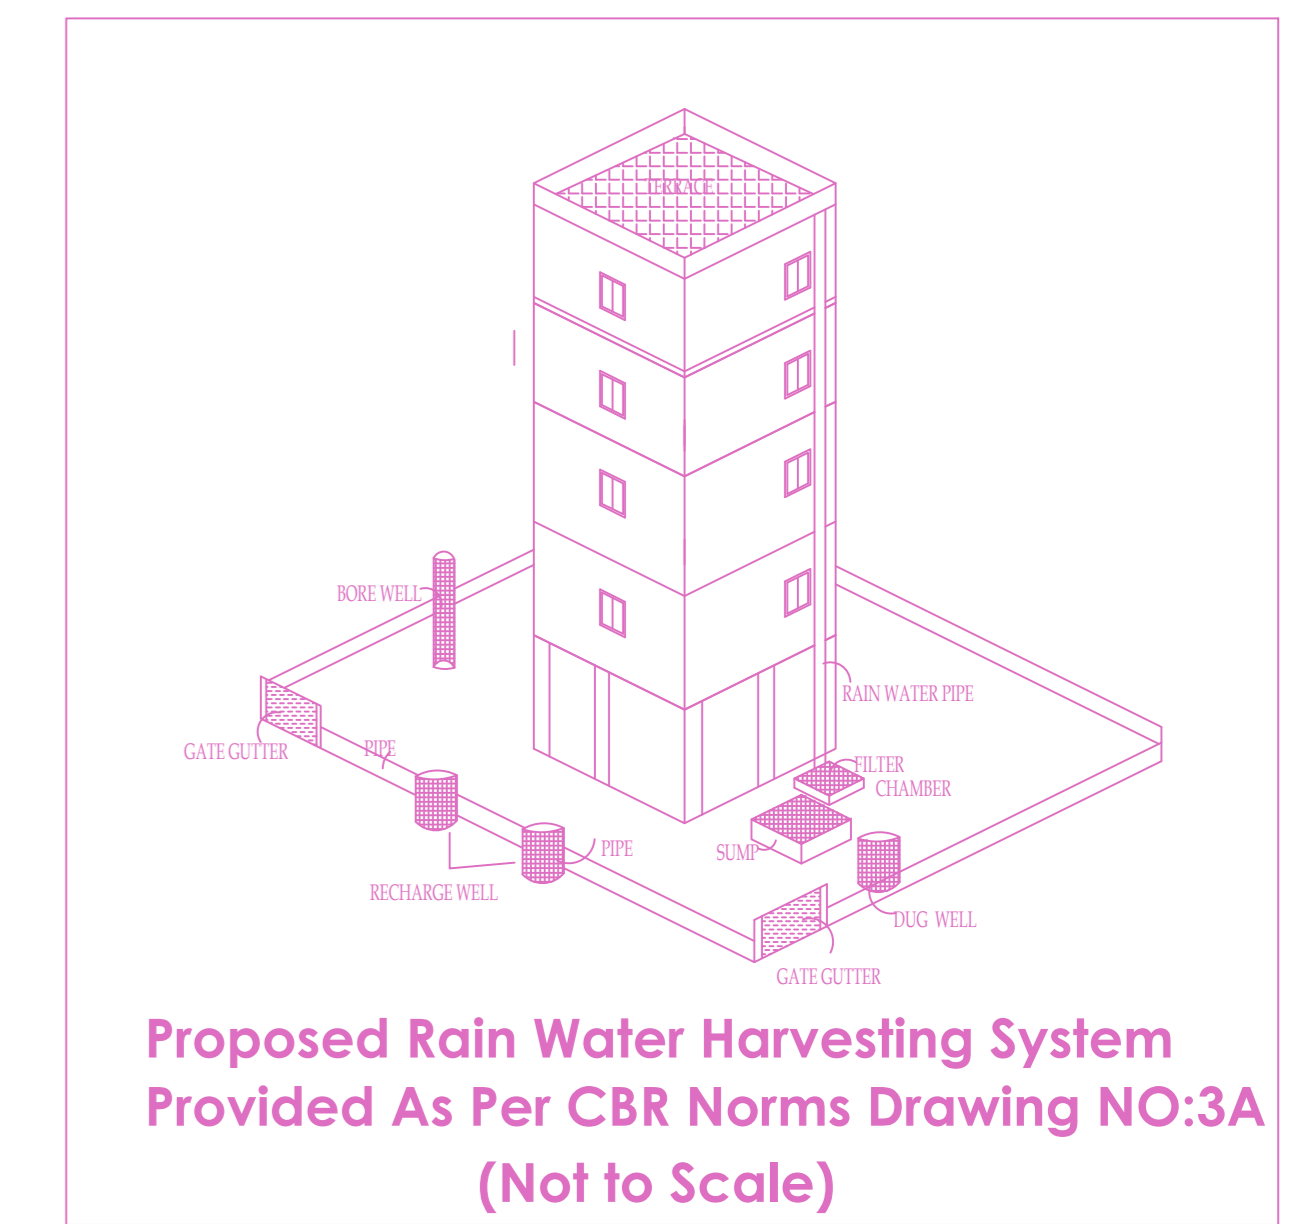

SITE PLAN

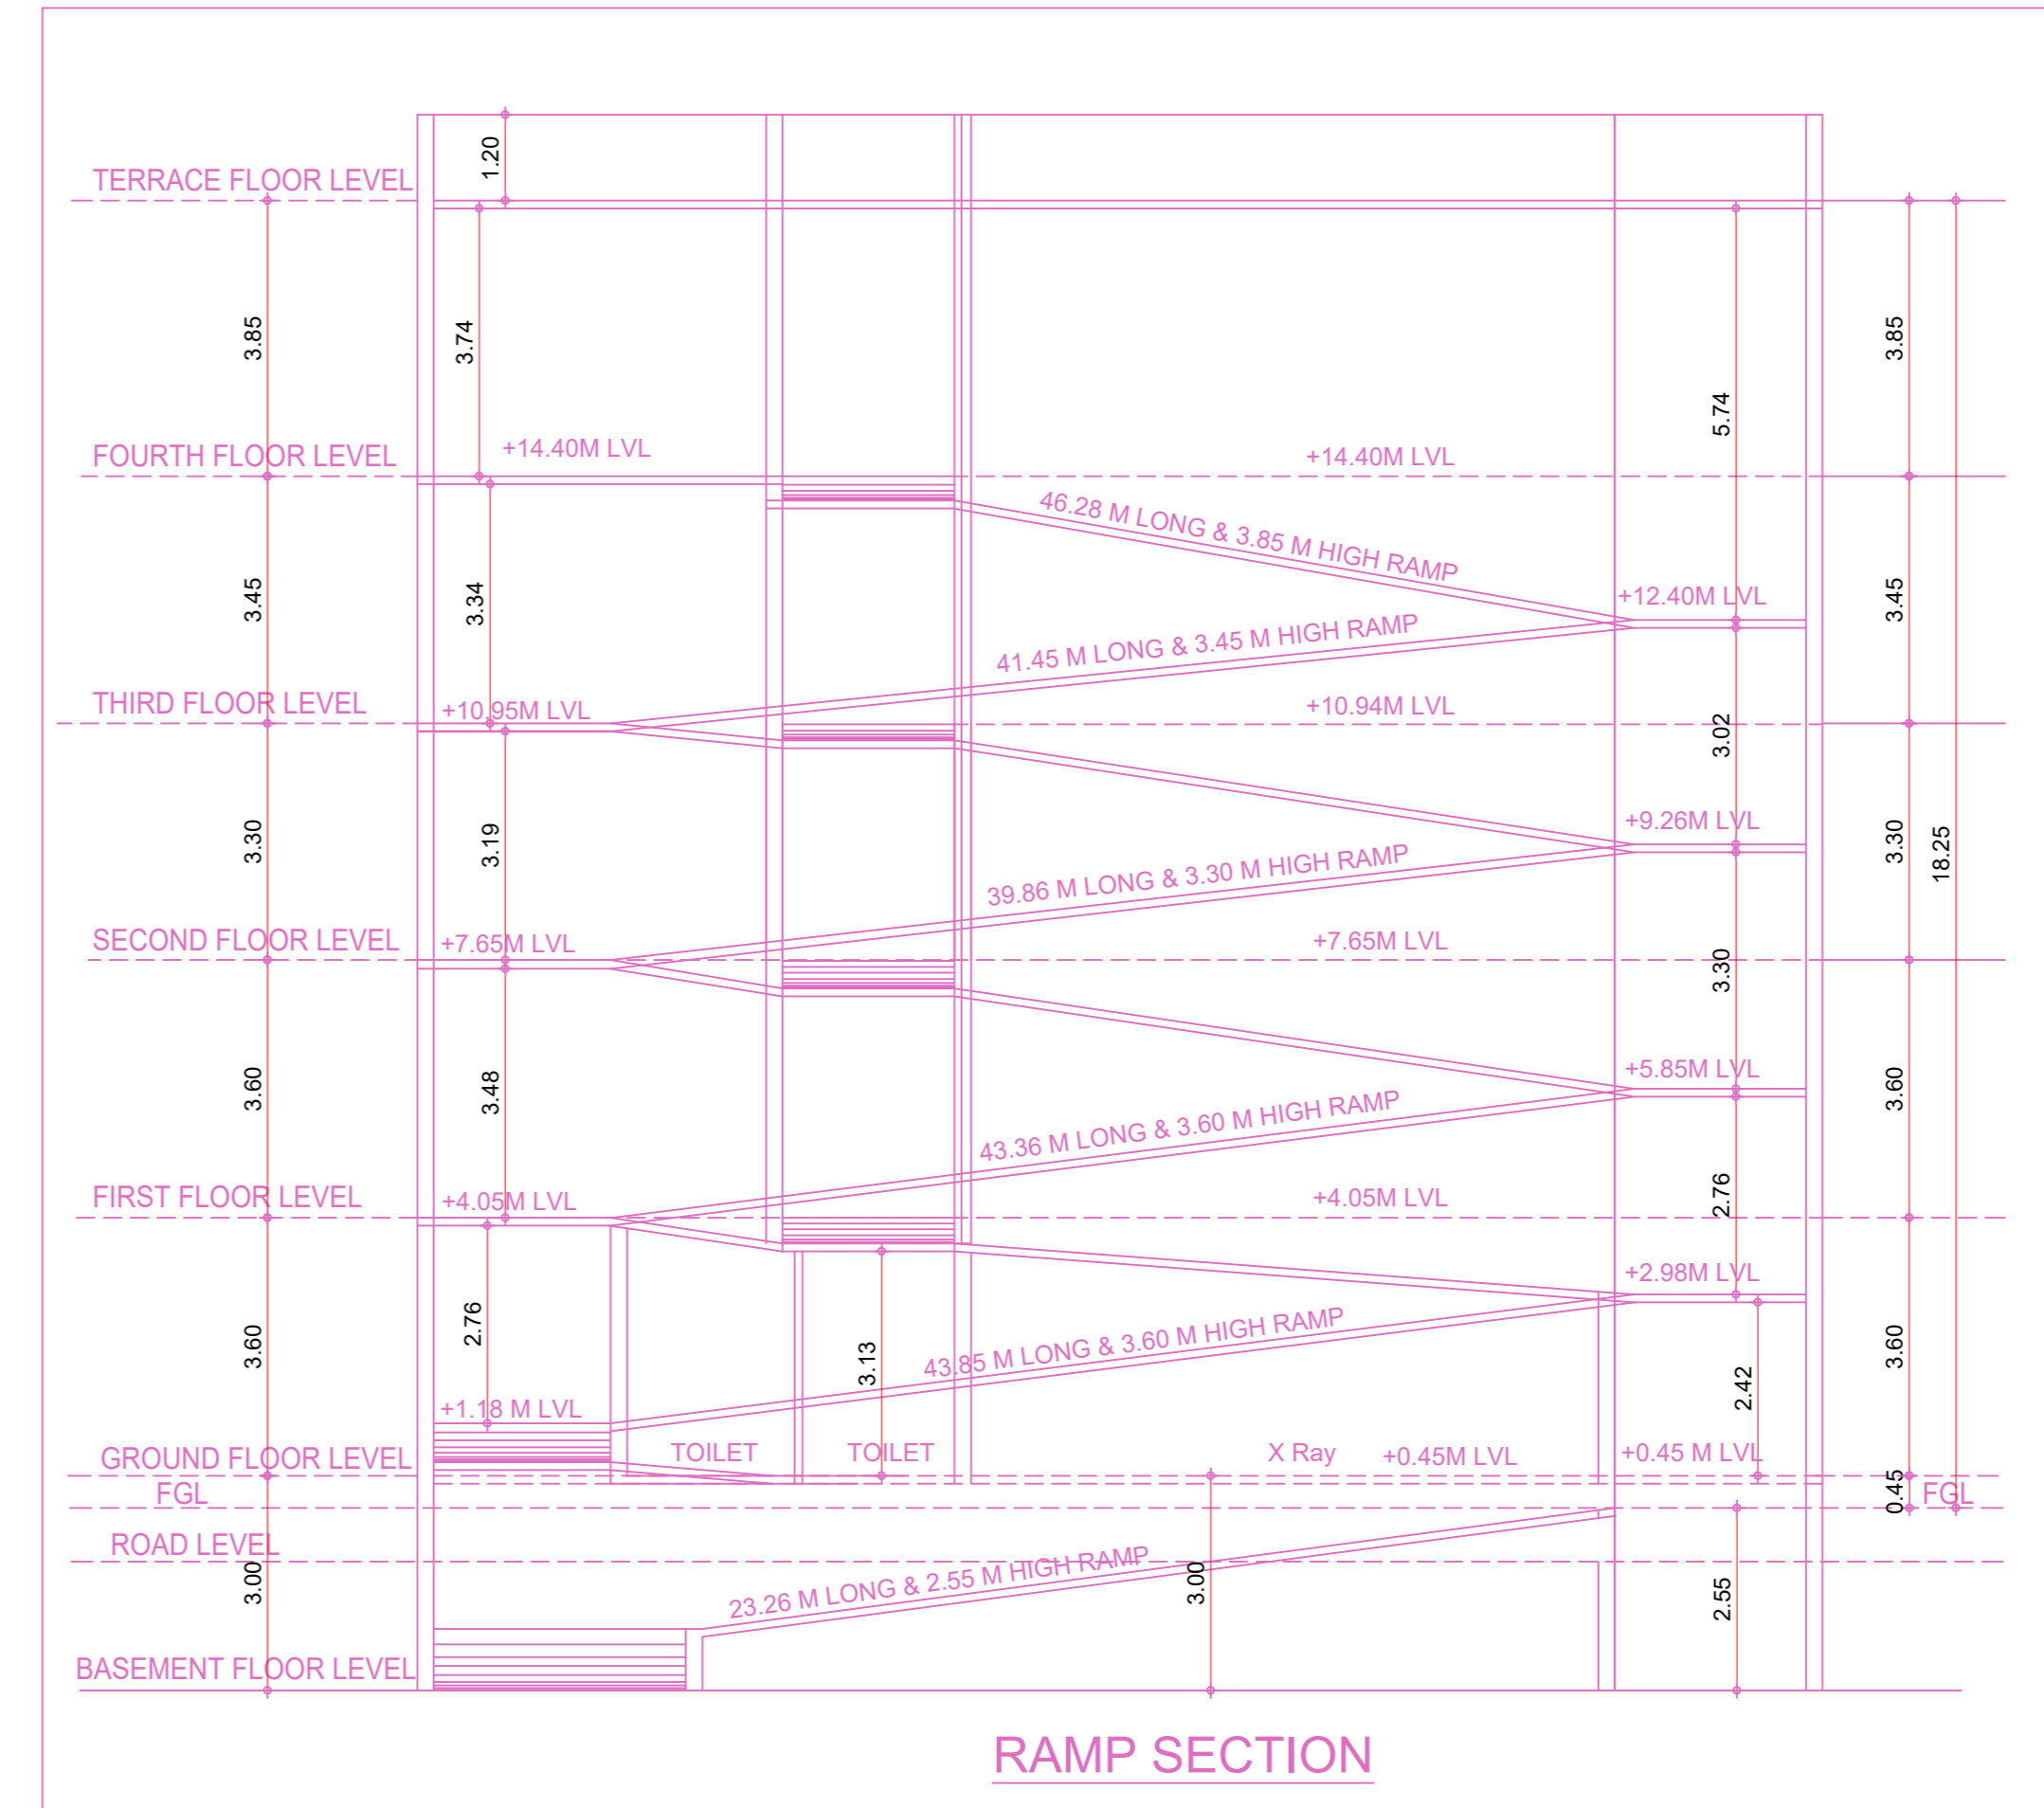

RAMP SECTION

APPROVAL CONDITION

1. All Documents
 2. PWD, PWD, PWD
 3. PWD, PWD, PWD
 4. PWD, PWD, PWD

CHENNAI METROPOLITAN DEVELOPMENT AUTHORITY

APPROVED
 SUBJECT TO THE CONDITIONS MENTIONED IN THIS OFFICE

SCALE 1:100

For (Deputy Planner / Chief Planner / Member-Secretary)
 High Rise Building / Non High Rise Building
 This Approval is valid only after building Permit is issued by the concerned Local Body.

