



PLAN SHOWING THE PROPOSED CONSTRUCTION OF STILT +5 FLOORS(18.30 M Height) RESIDENTIAL BUILDING WITH 15 DWELLING UNITS - AVAILING PREMIUM FSI AT DOOR NO.151/(83/2) & 153/(83/3) THIRU-VA-KA-HIGH ROAD,ROYAPETTAH HIGH ROAD) AND THIRU-VI-KA 1st LANE MYLAPORE,CHENNAI-600 004, IN R.S.NO.1826/12 & 1826/17,BLOCK NO.37 OF MYLAPORE VILLAGE, WITHIN THE LIMIT OF GREATER CHENNAI CORPORATION. DIVISION :121, ZONE - IX.




FRONT ELEVATION

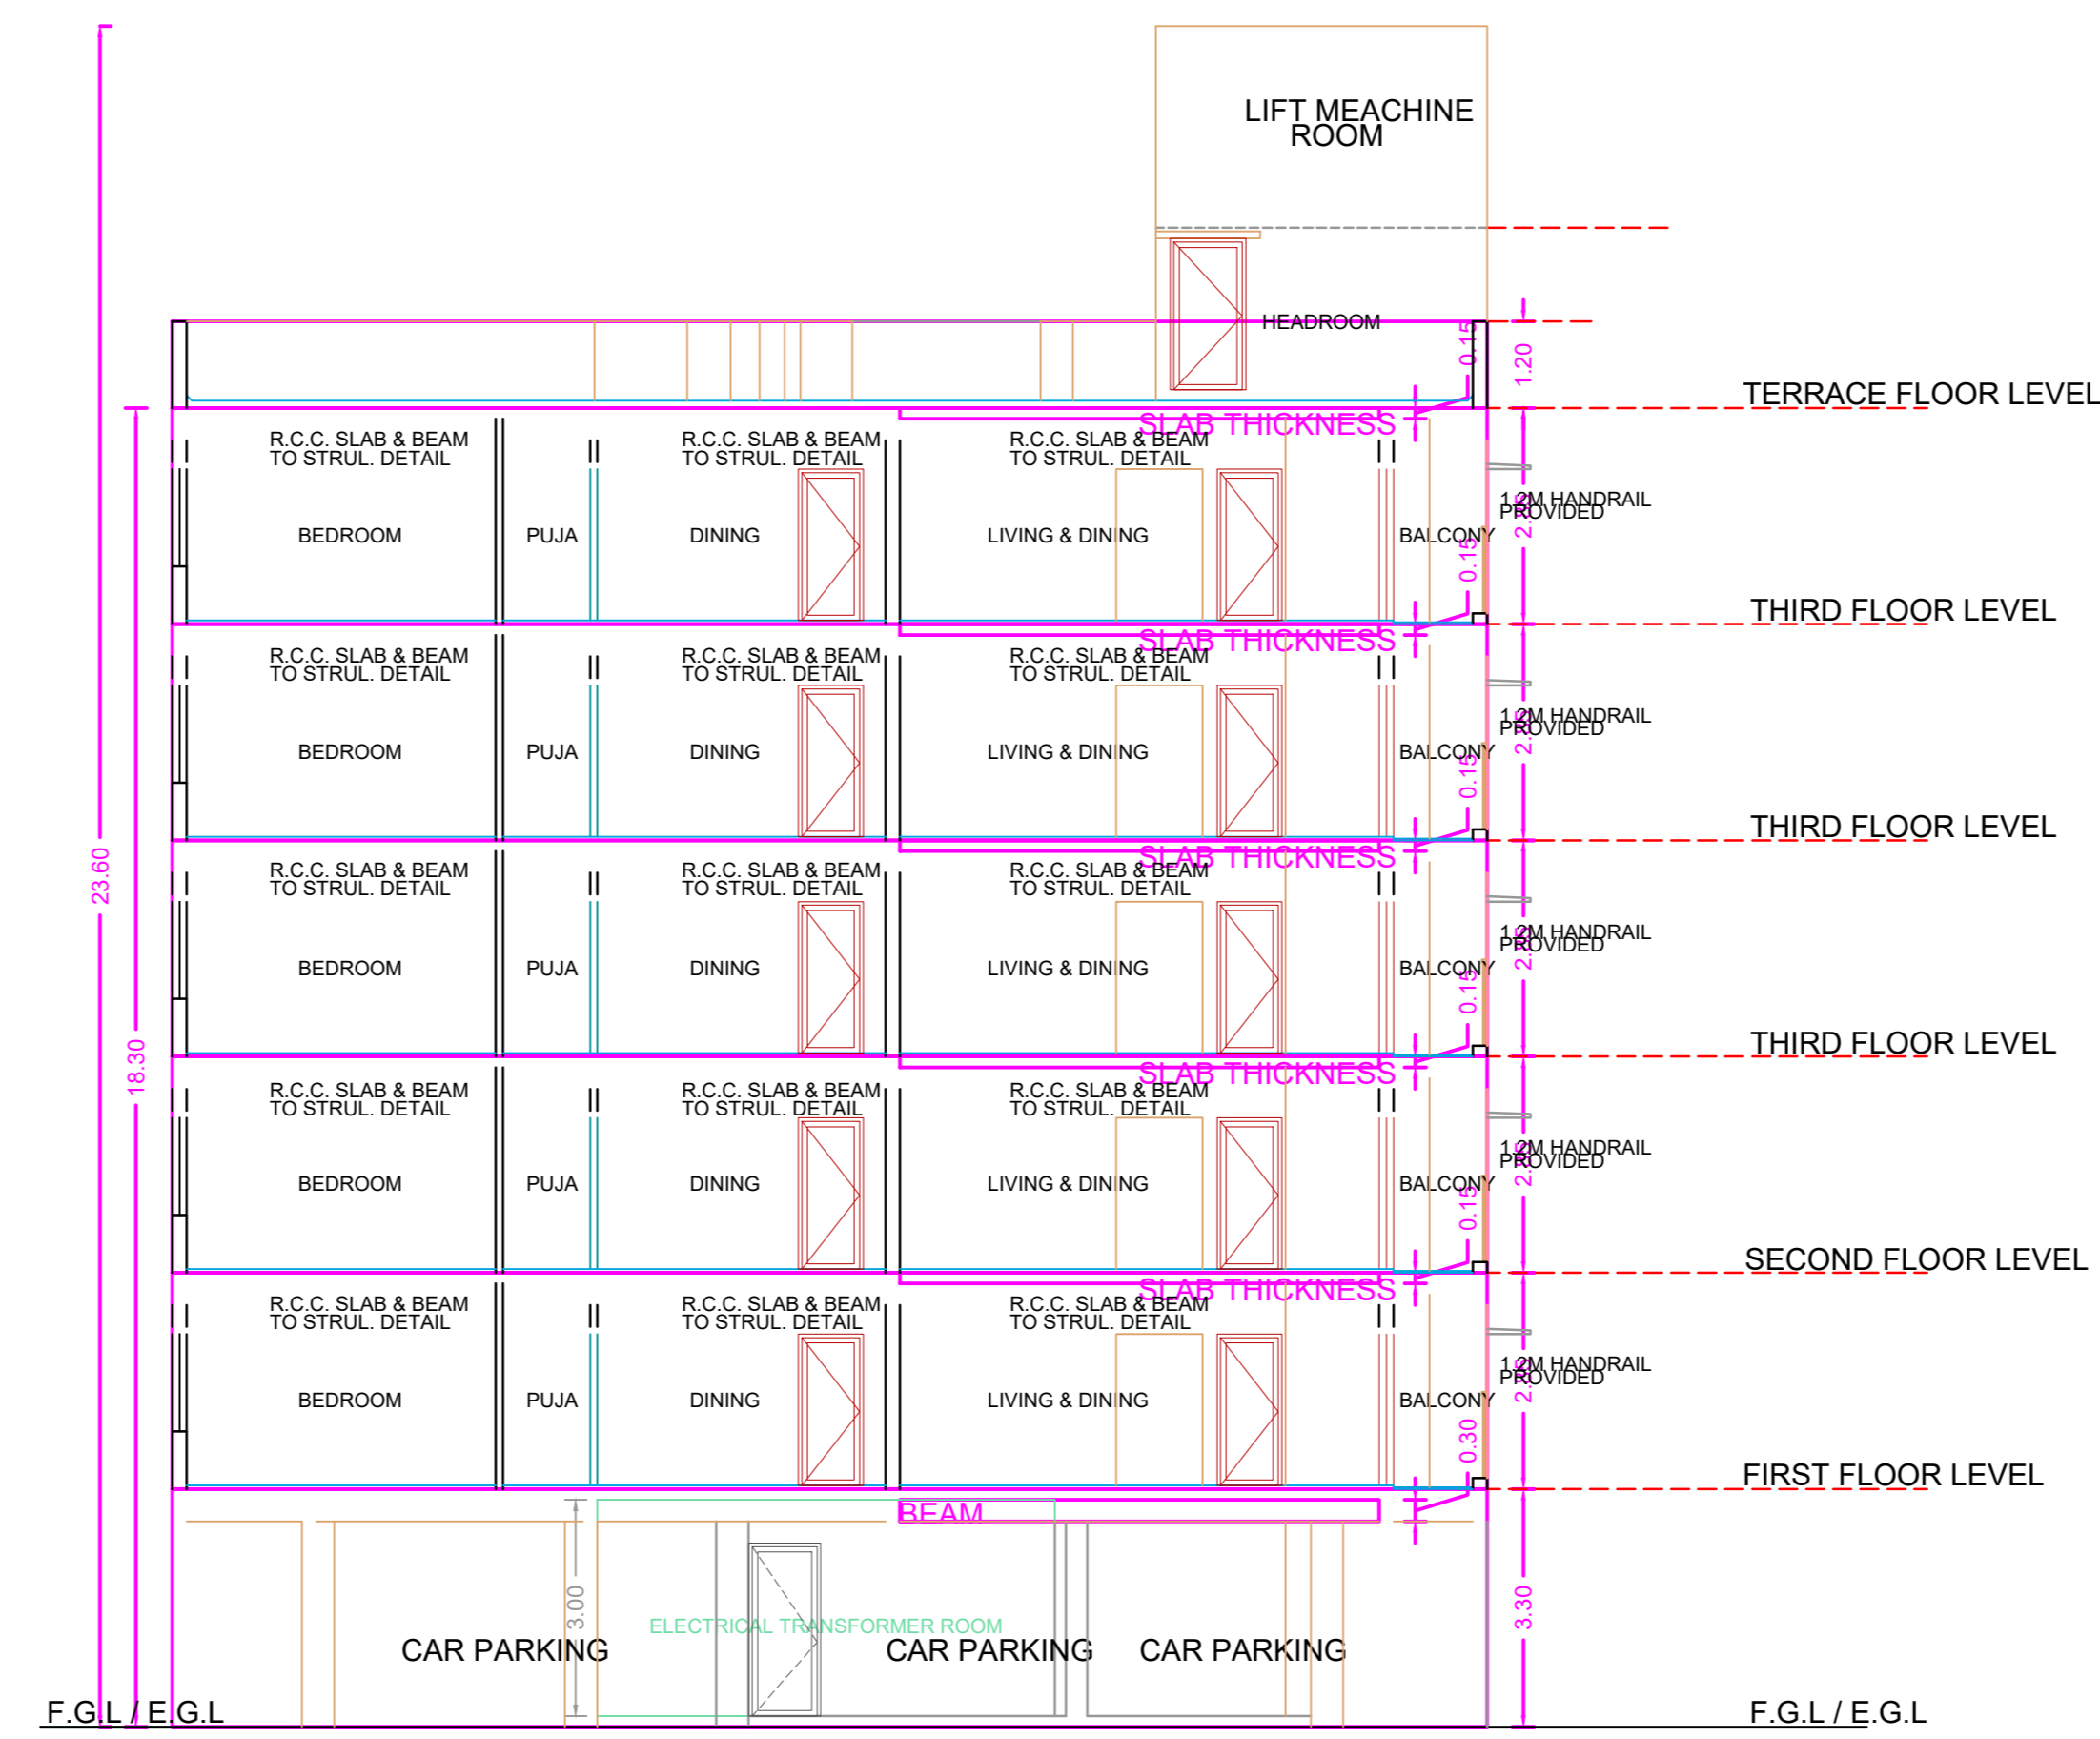

SECTION ON 'AA'

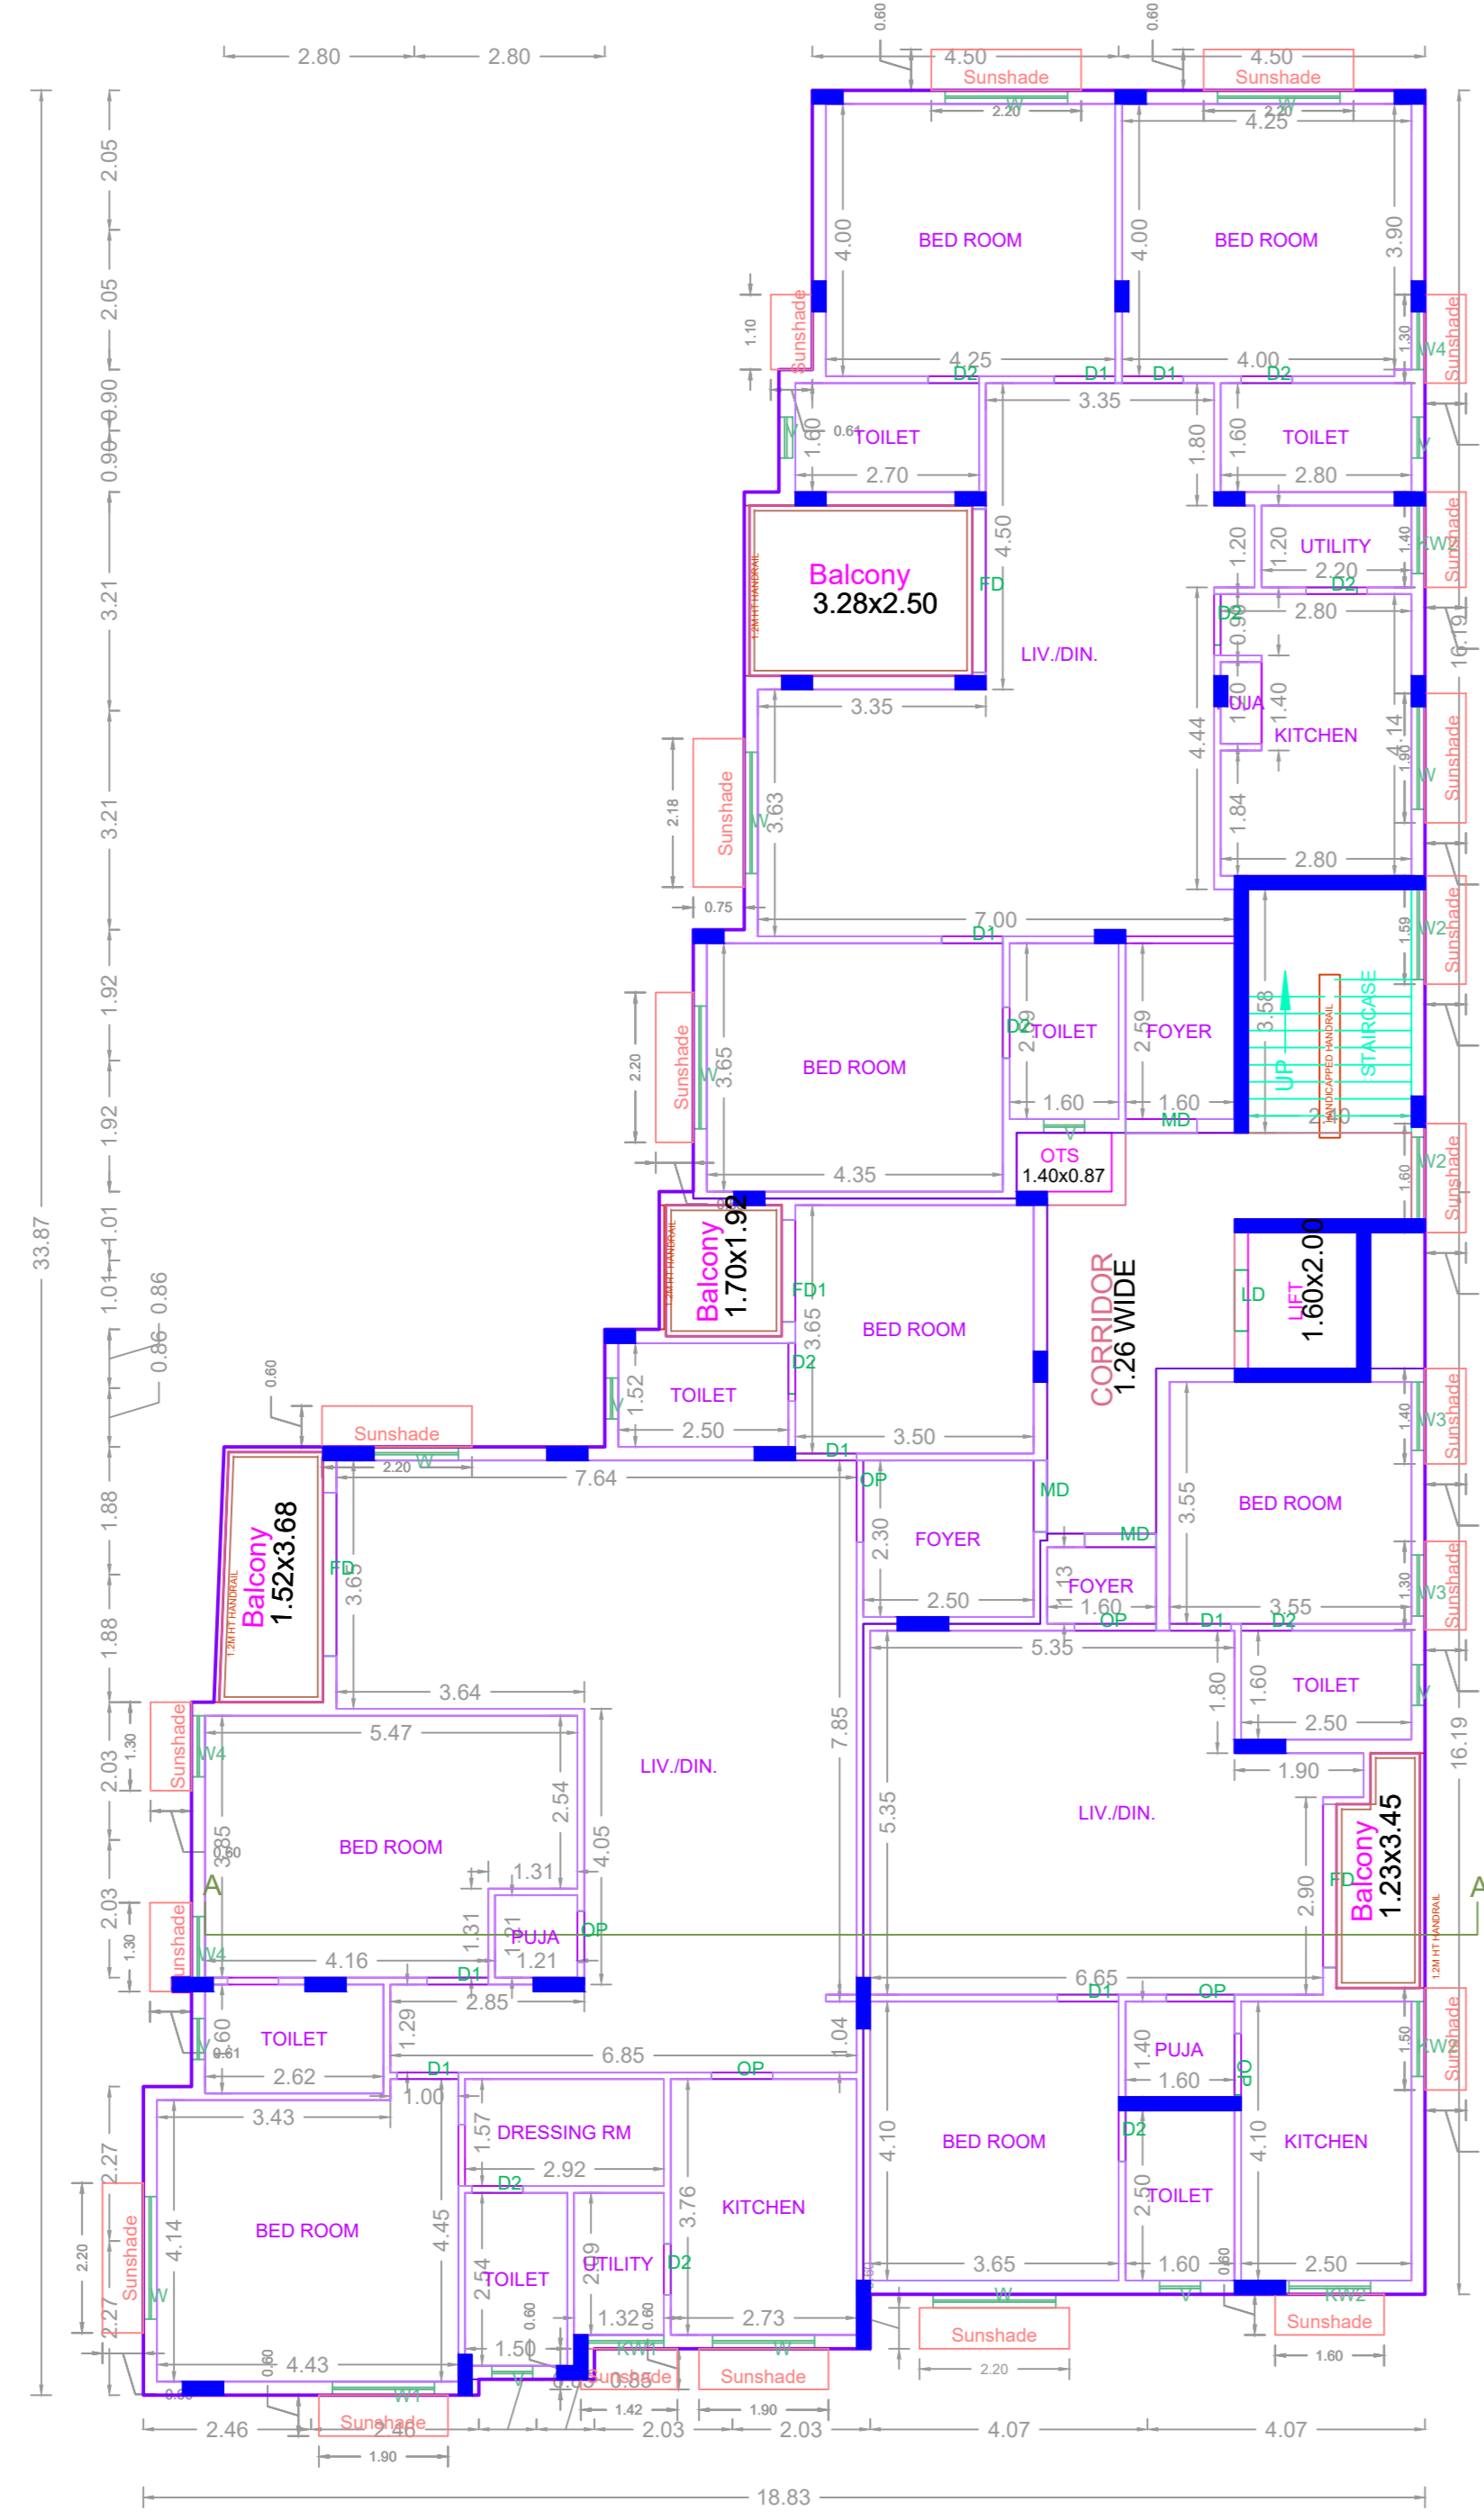

TYPICAL - 1,2,3,4 & 5 FLOOR PLAN

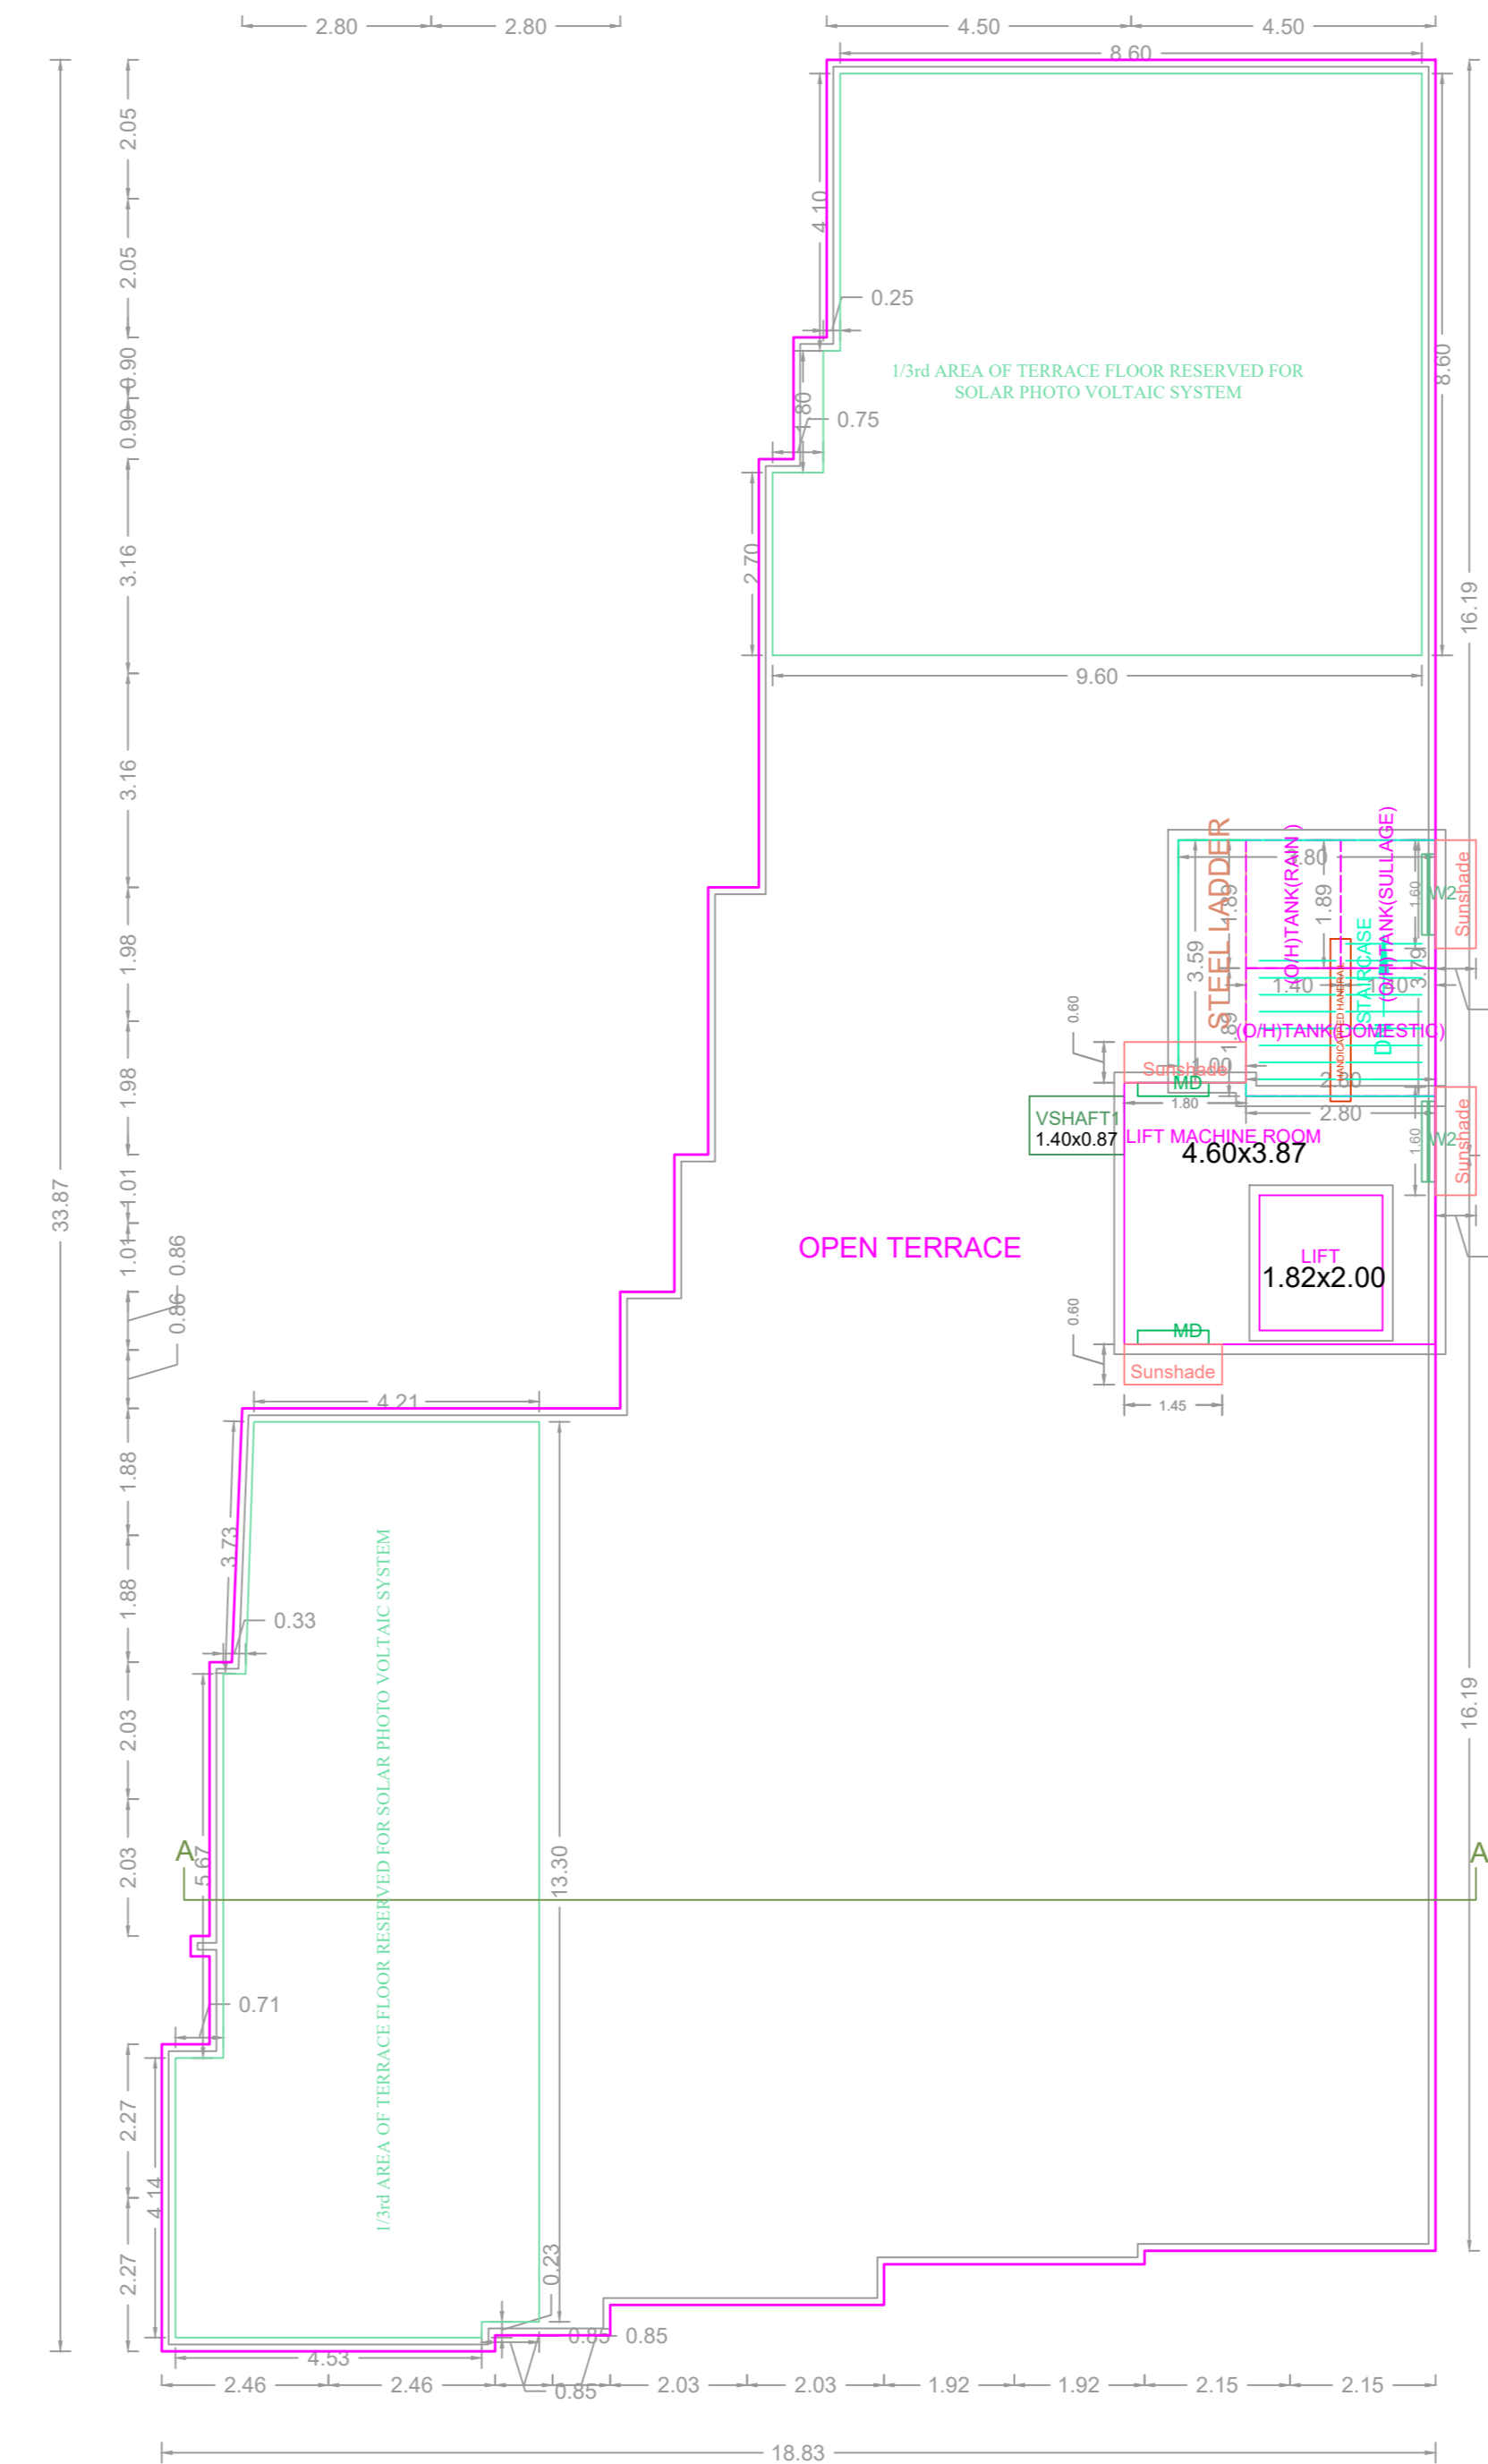


TERRACE FLOOR PLAN

APPROVAL CONDITION

DR. David Perumal

PREP. DATE: 01/01/2019
 PREP. BY: [Signature]
 CHECKED: [Signature]

SCALE 1:100

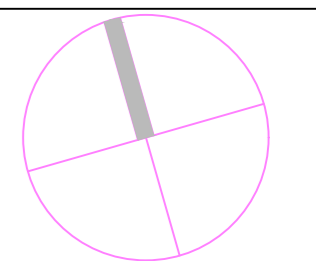

CHENNAI METROPOLITAN DEVELOPMENT AUTHORITY

APPROVED

SUBJECT TO THE CONDITIONS MENTIONED IN THIS OFFICE

DR. P. S. SIVAKUMAR
 CHIEF PLANNER

DR. P. S. SIVAKUMAR
 CHIEF PLANNER

This Planning Permission issued under New Rule TNCDBR, 2019 is subject to final outcome of the W.P. (MD) No.3948 of 2019 and WMP (MD) Nos. 6912 & 6913 of 2019.

For (Deputy Planner / Chief Planner / Member-Secretary)
 High Rise Building / Non High Rise Building
 This Approval is valid only after building Permit is issued by the concerned Local Body.

KEY NO. 6788

QR CODE