




SECTION - AA'

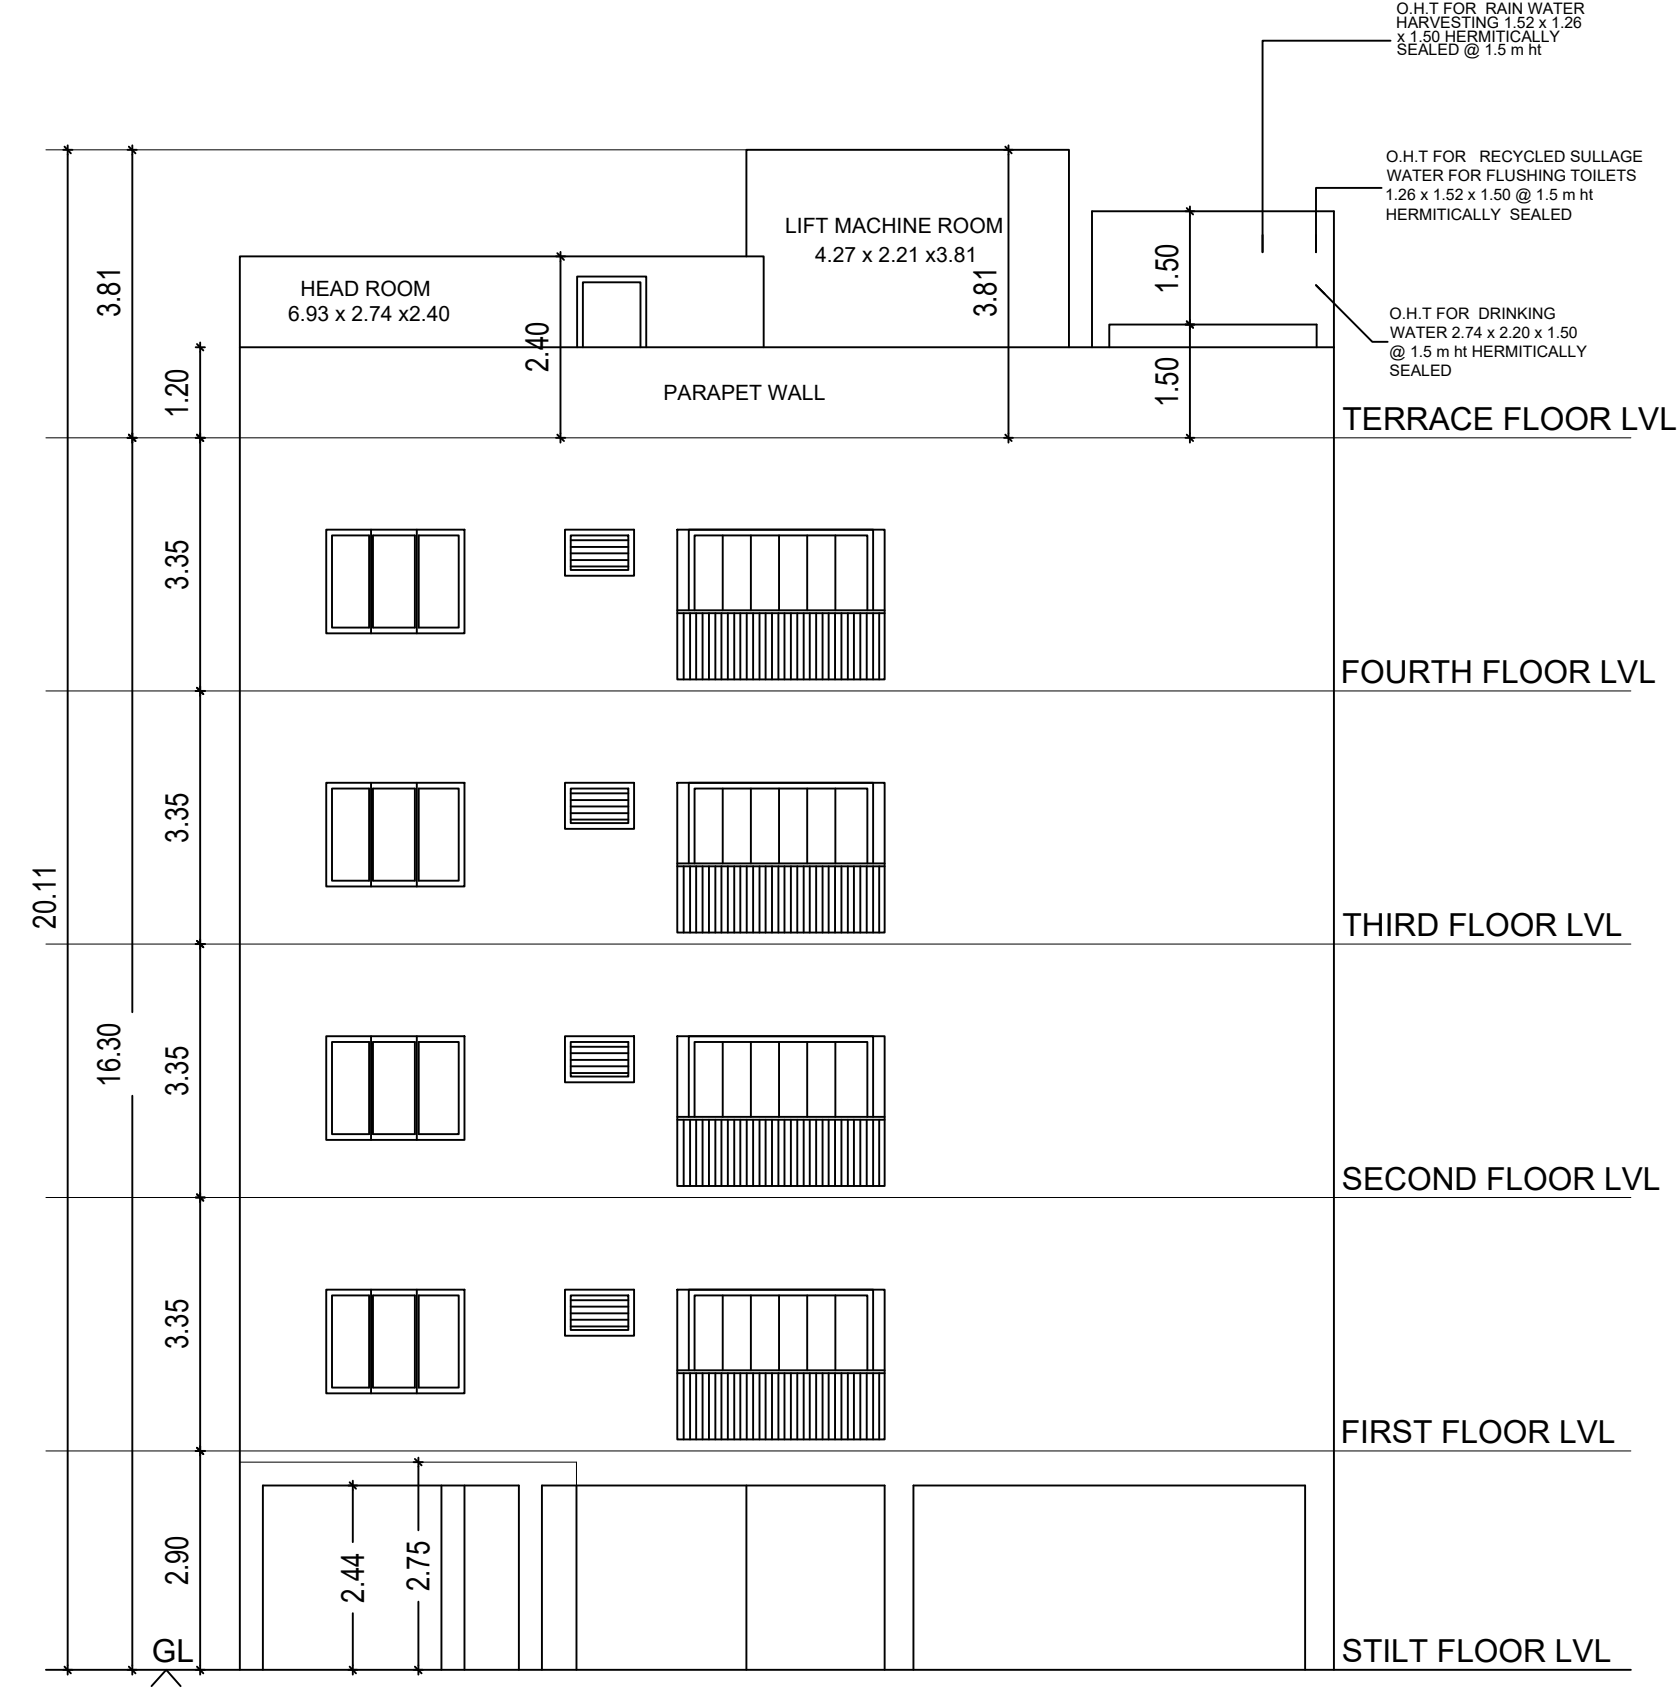

ELEVATION

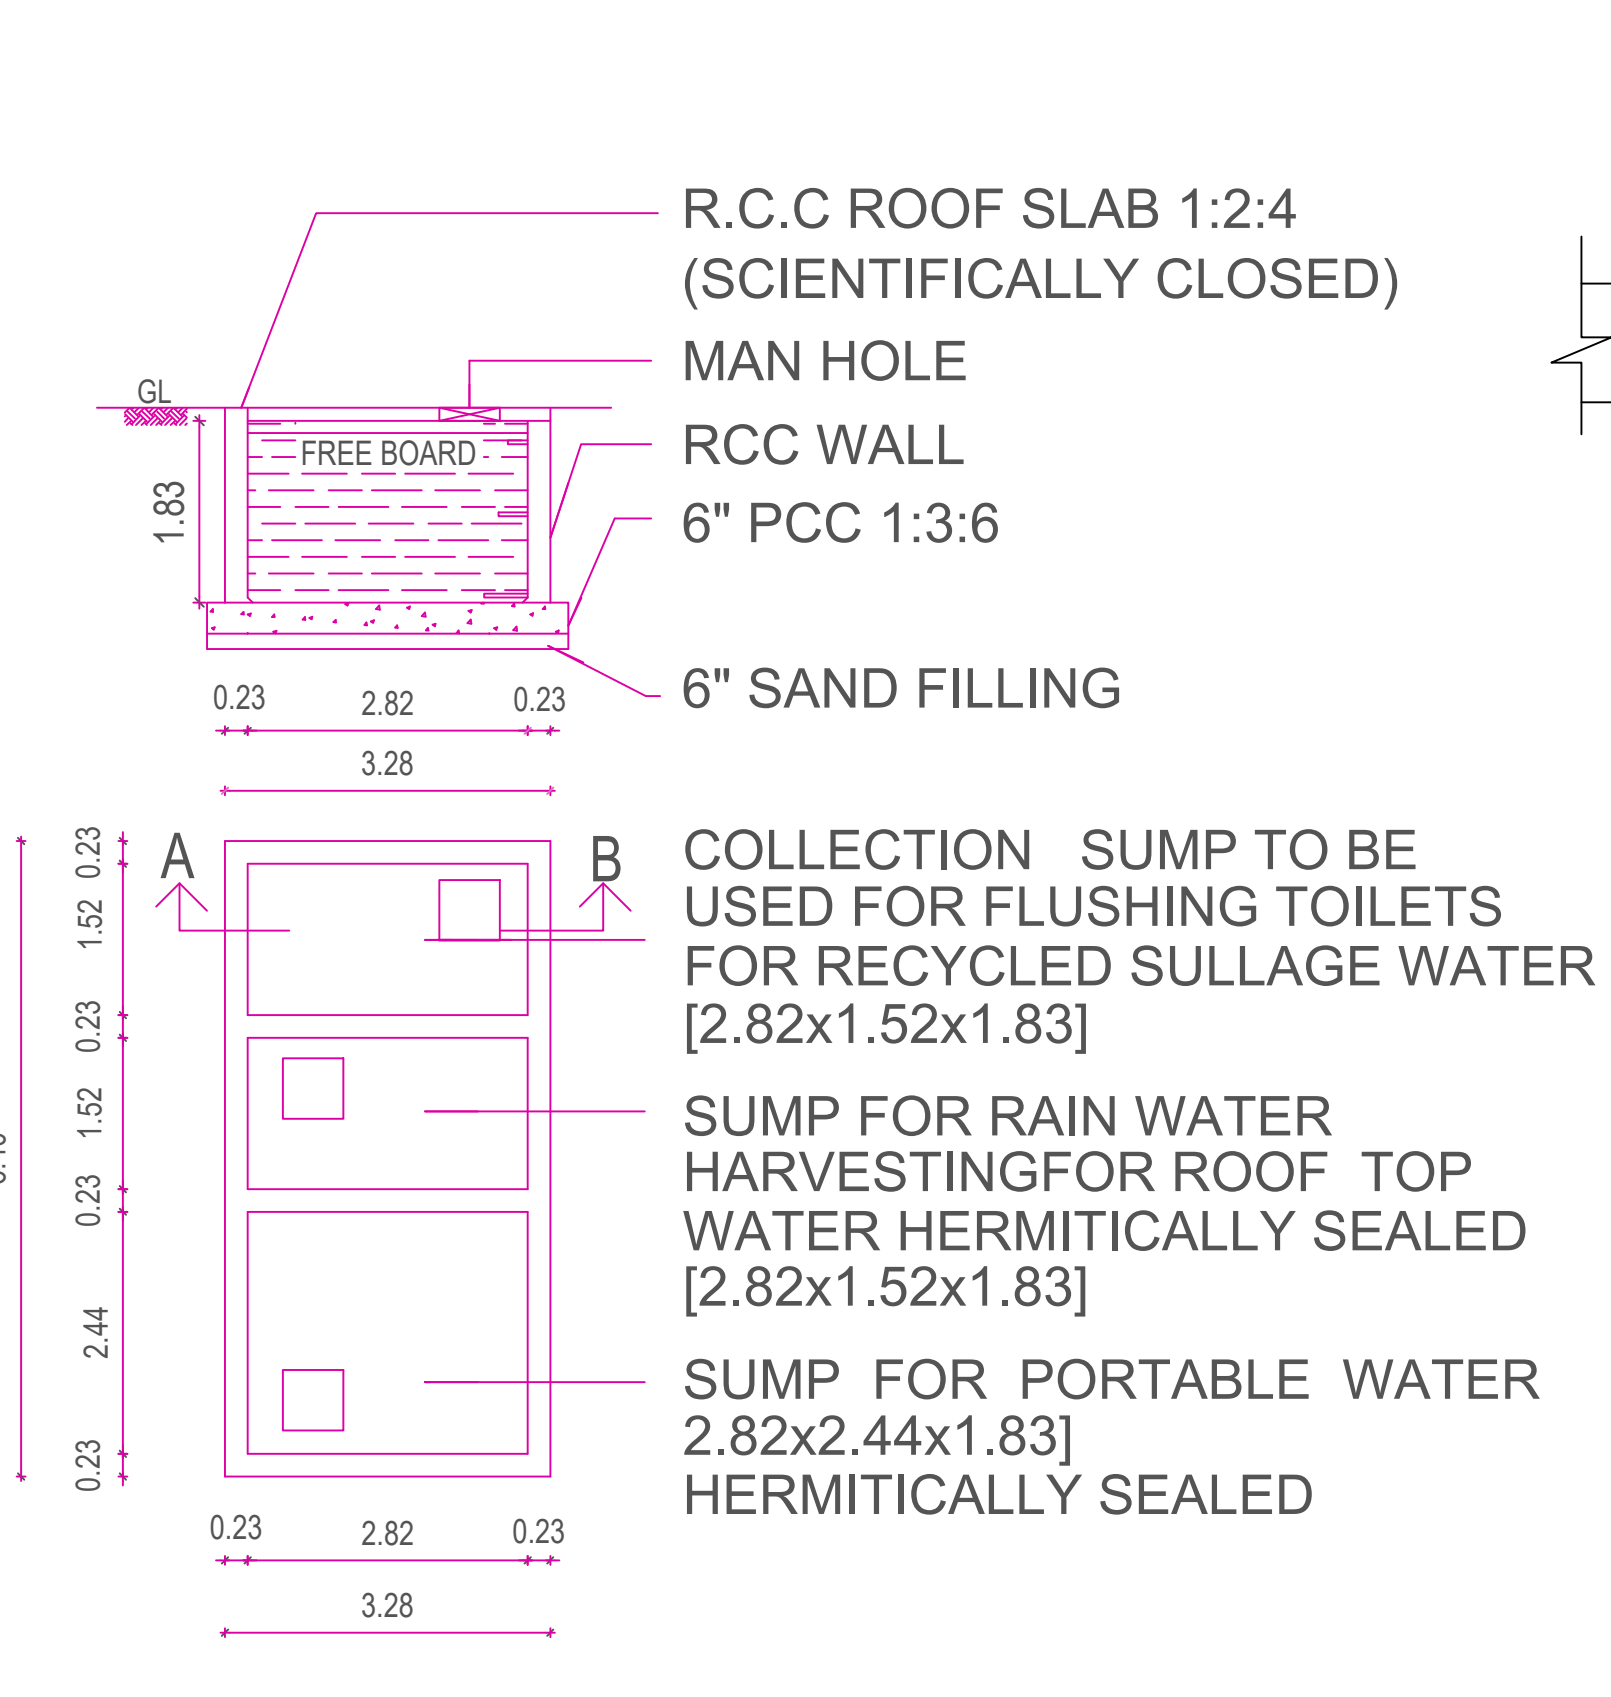

SUMP DETAIL

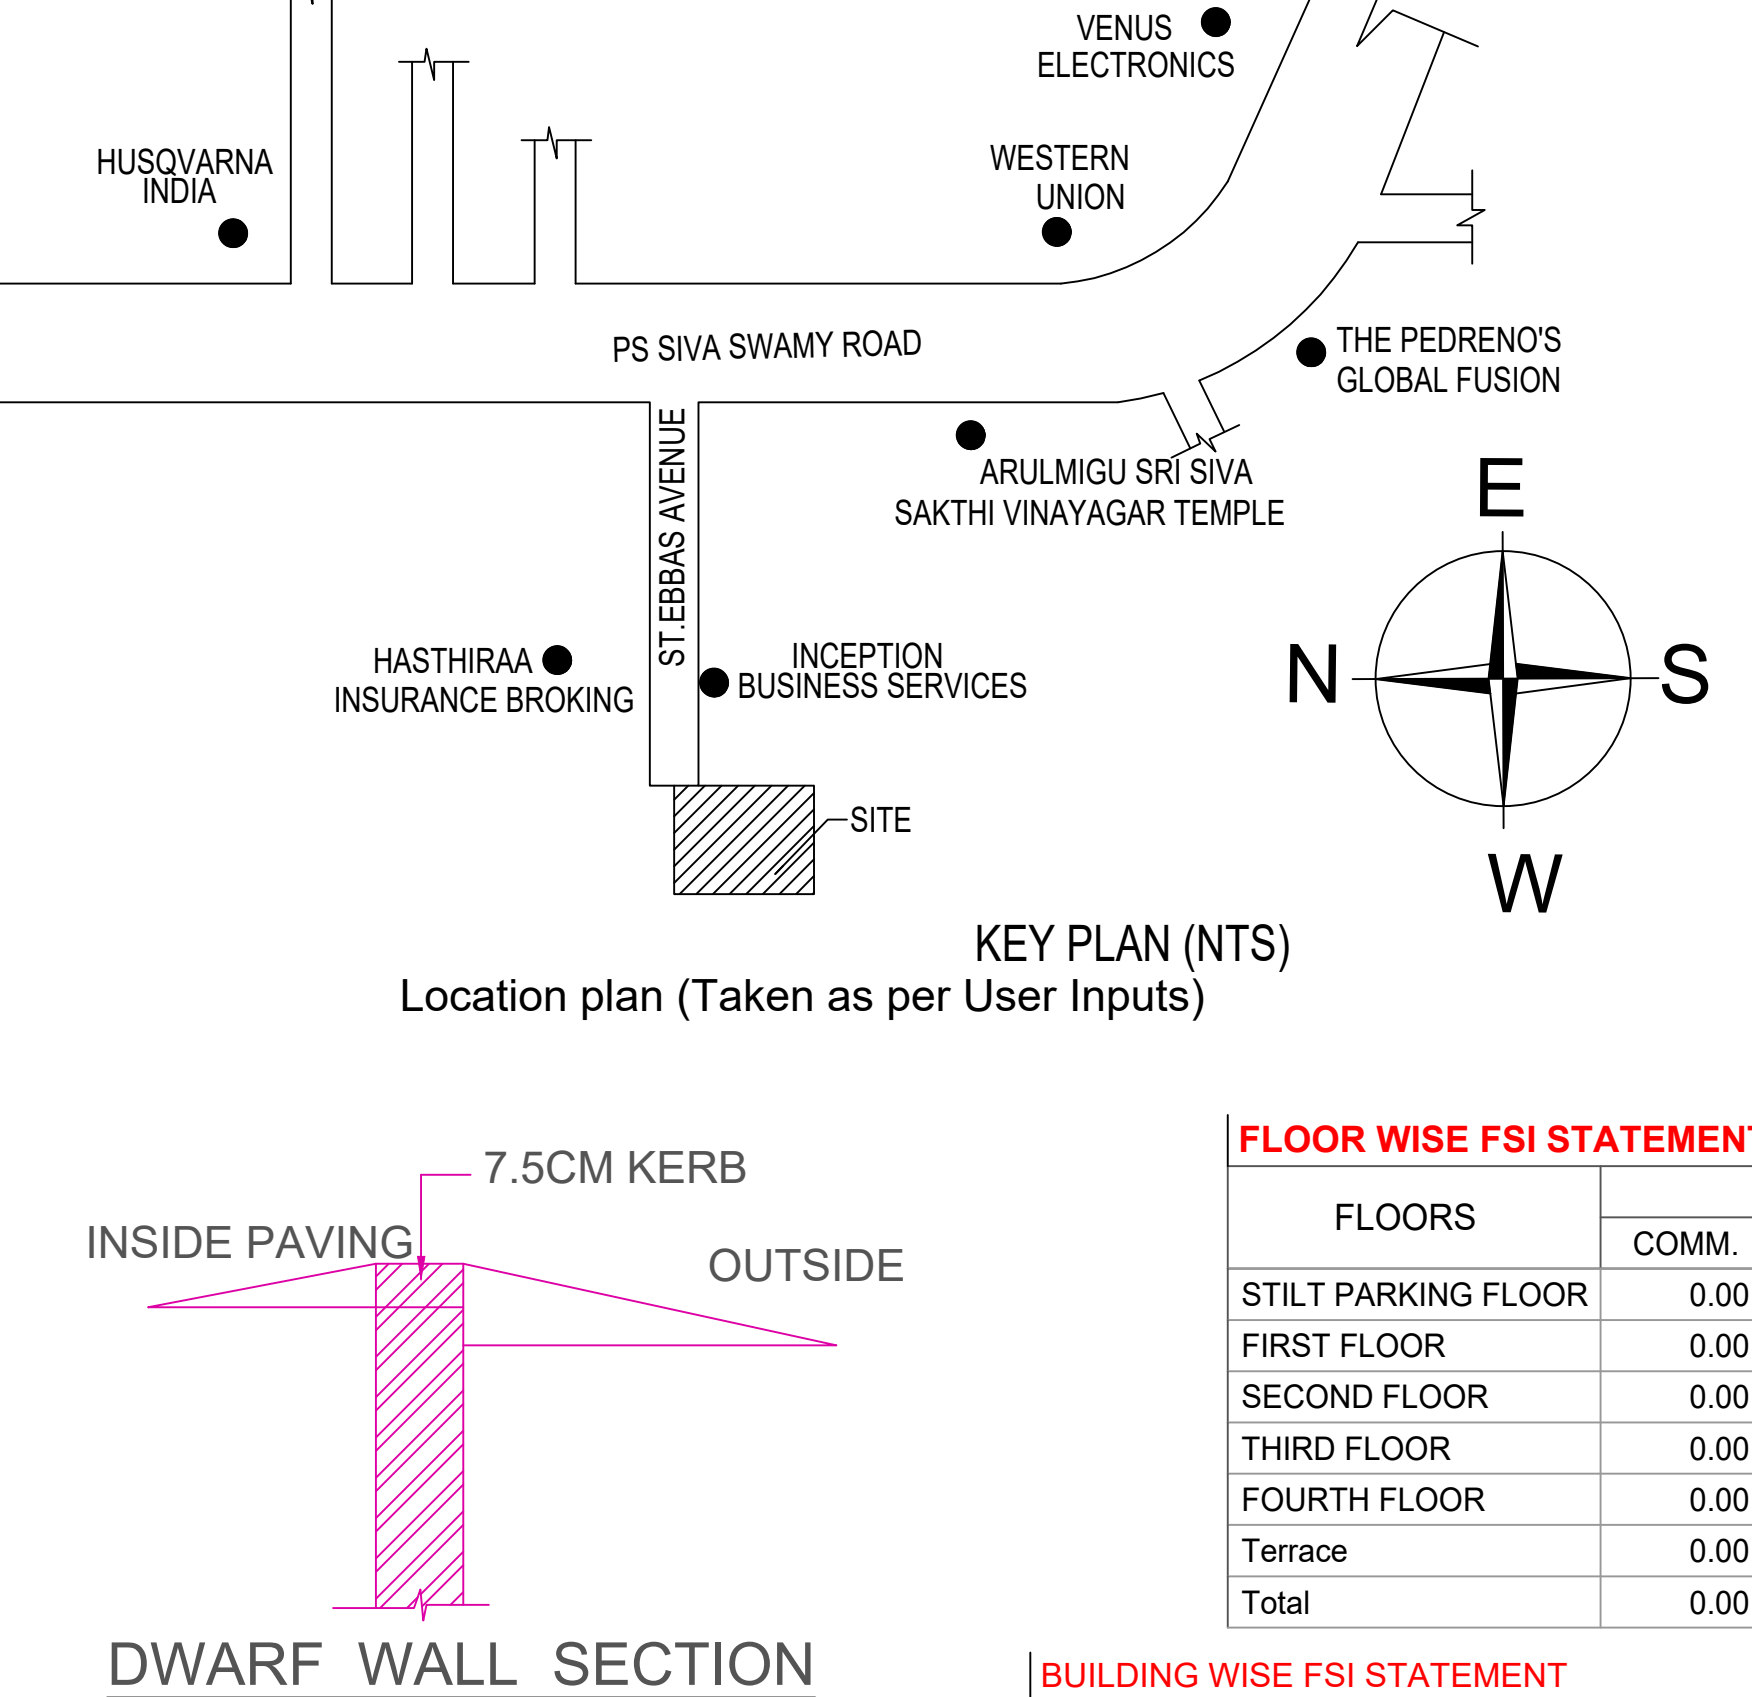

Location plan (Taken as per User Inputs)

PLAN SHOWING THE PROPOSED CONSTRUCTION OF STILT FLOOR + 4 FLOORS RESIDENTIAL BUILDING (16.0M HEIGHT) WITH 08 DWELLING UNITS AT PLOT NO.7, DOOR NO. 20/118, ST EBBAS AVENUE, MYLAPORE CHENNAI-600 004 IN R.S NO. 1594/39 AS PER DOCUMENT R.S NO. 1594/39 AS PER PATTI, BLOCK NO. 33 OF MYLAPORE VILLAGE WITHIN THE LIMIT OF GREATER CHENNAI CORPORATION, ZONE-NO:IX, DIVISION NO. 121

A) AREA STATEMENT	SQ.M.
AREA AS PER PATTI	795.50
AREA AS PER DOCUMENT	794.31
AREA CONSIDERED FOR FSI	790.93
STREET ALIGNMENT/ ROAD WIDENING/LINK ROAD	0.00
OSR AREA	0.00
TOTAL FSI AREA	1538.33
FSI FACTOR	1.946
COVERAGE AREA (PERCENTAGE %)	NA

A) PARKING STATEMENT		REQUIRED	PROVIDED
VEHICLE			
LORRY		0	0
CAR		18	18
TWO WHEELER		0	0
CYCLE		0	0


FLOOR WISE FSI STATEMENT - A (KCP)

FLOORS	COMM.	RESI.	IND.	INST.	DU	TOTAL FSI AREA
STILT PARKING FLOOR	0.00	28.77	0.00	0.00	0	28.77
FIRST FLOOR	0.00	377.39	0.00	0.00	2	377.39
SECOND FLOOR	0.00	377.39	0.00	0.00	2	377.39
THIRD FLOOR	0.00	377.39	0.00	0.00	2	377.39
FOURTH FLOOR	0.00	377.39	0.00	0.00	2	377.39
Terrace	0.00	0.00	0.00	0.00	0	0.00
Total	0.00	1538.33	0.00	0.00	8	1538.33


  

BUILDING WISE FSI STATEMENT


BUILDING	NO OF SAME BUILDINGS	COMM.	RESI.	IND.	INST.	DU	TOTAL FSI AREA
A-1 (KCP)		0.00	1538.33	0.00	0.00	8	1538.33
Total		0.00	1538.33	0.00	0.00	8	1538.33

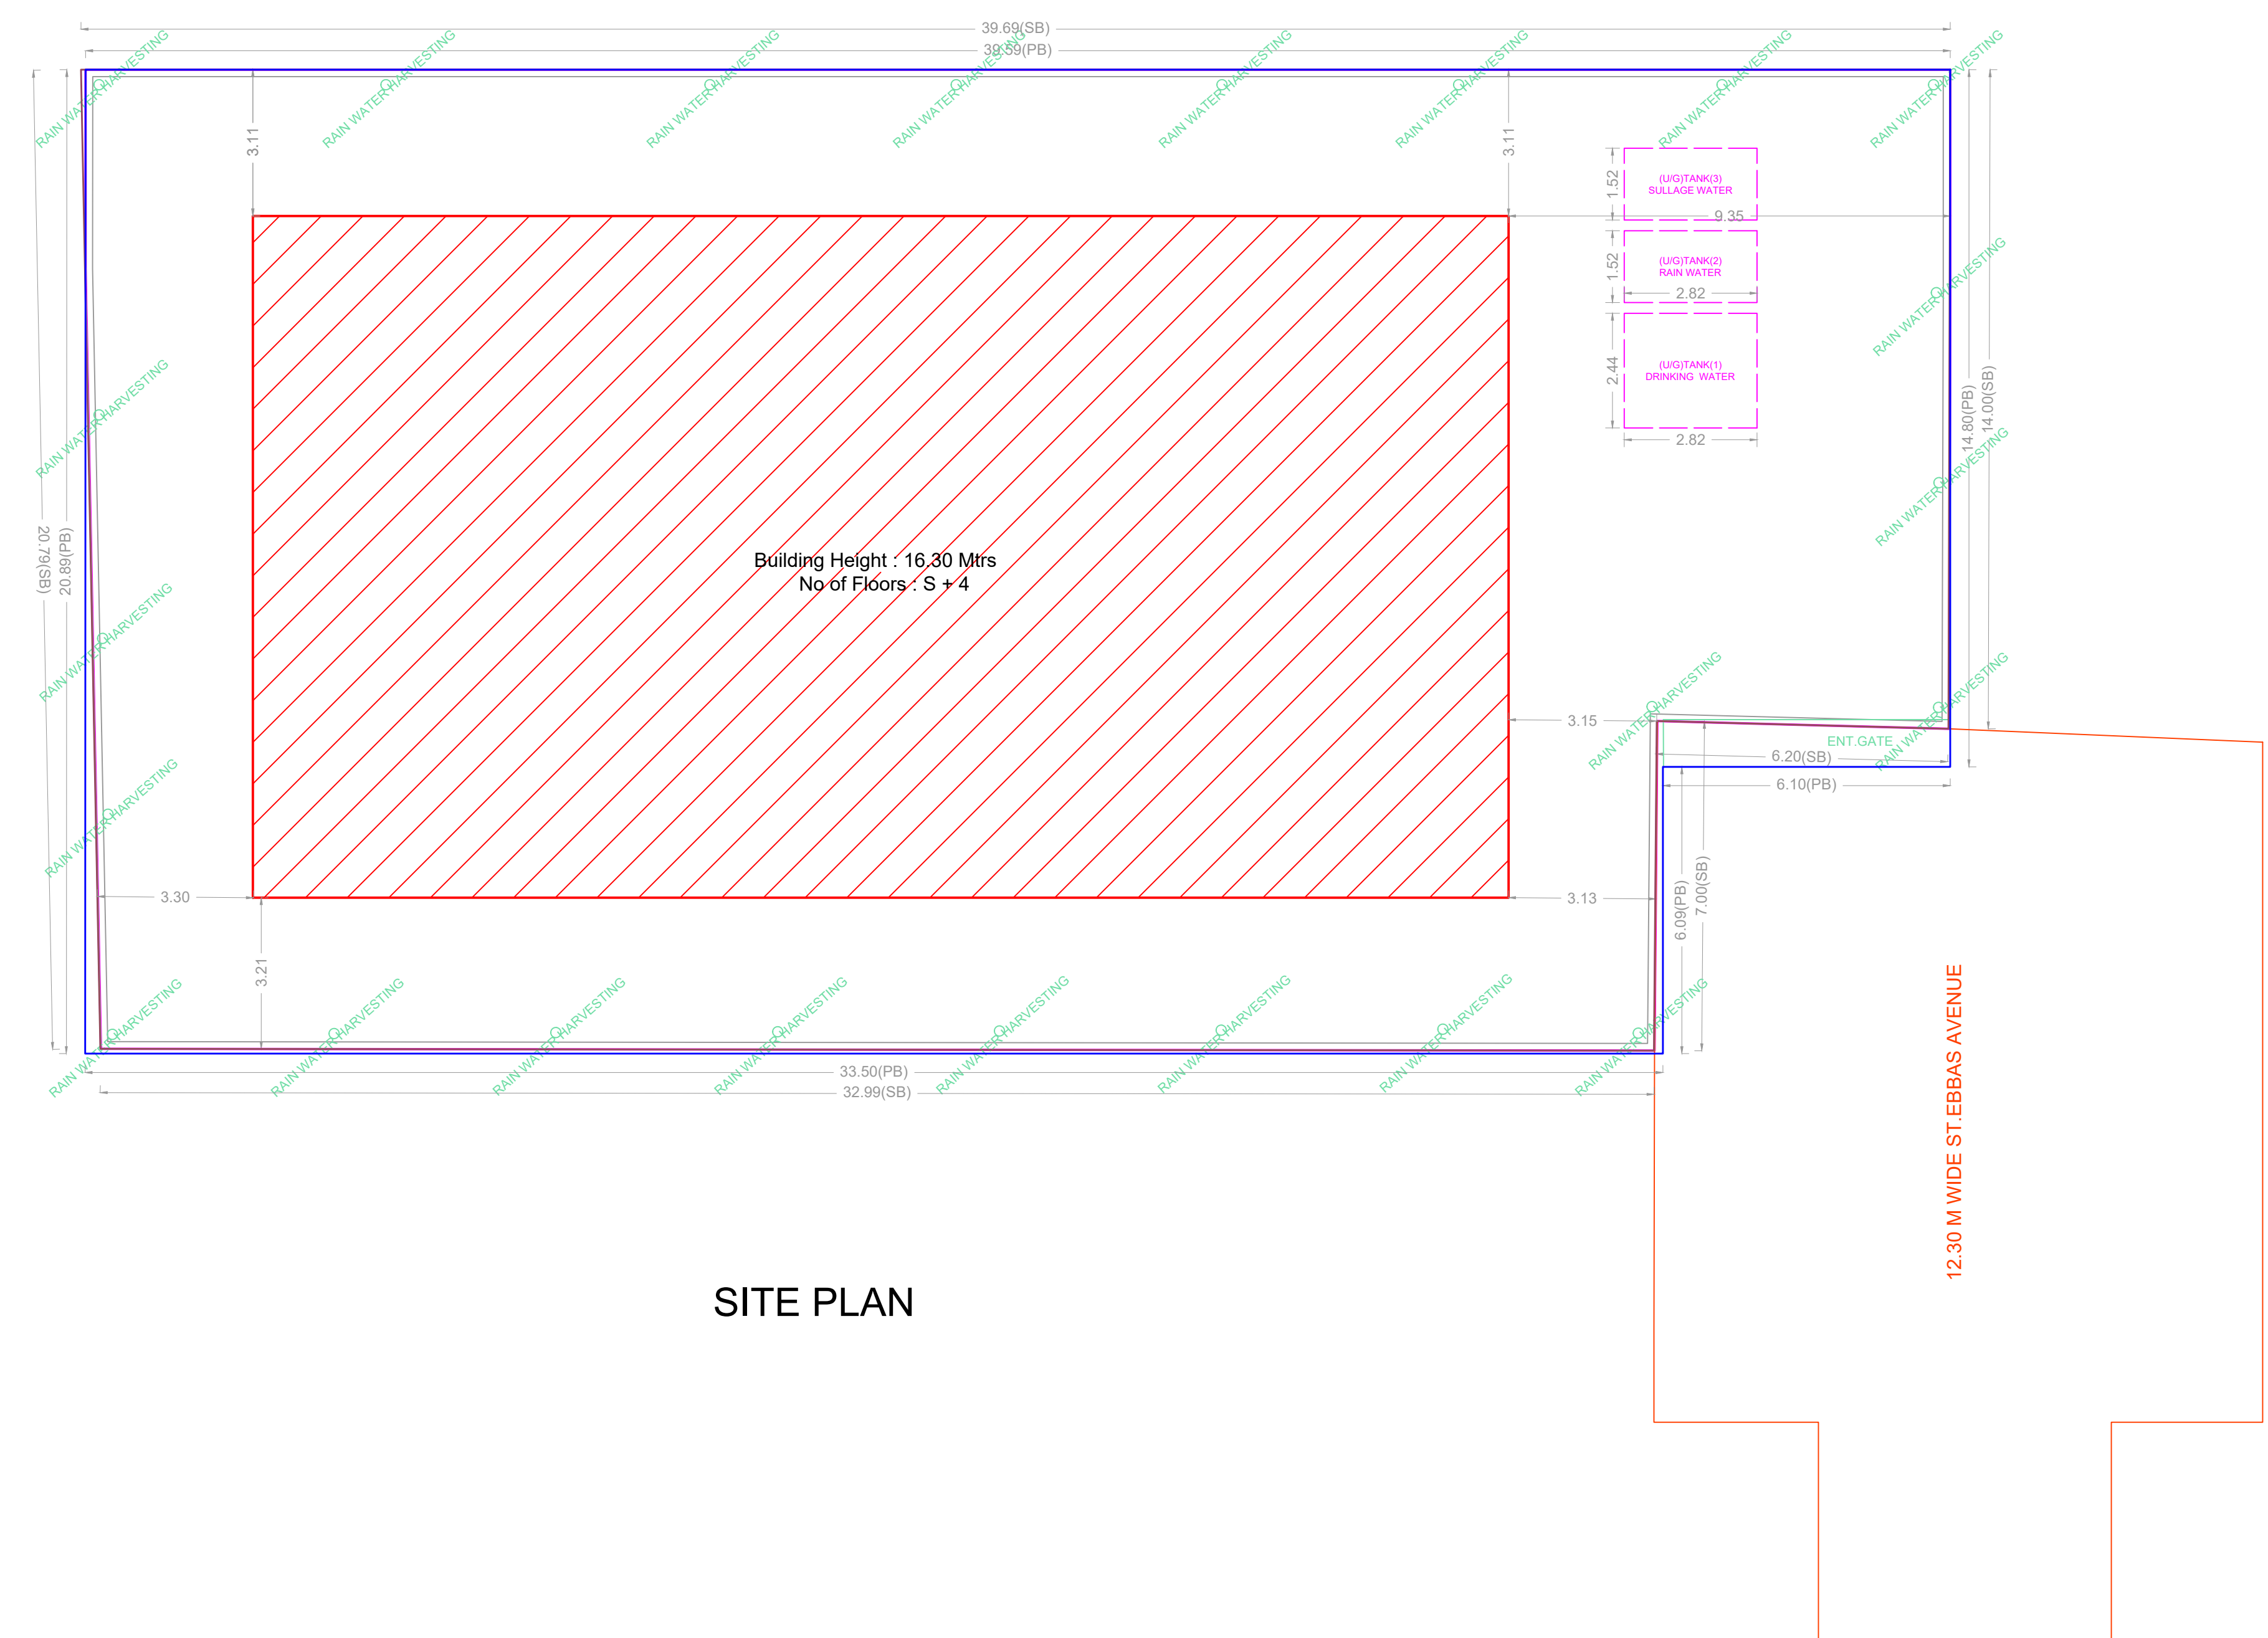


SITE PLAN

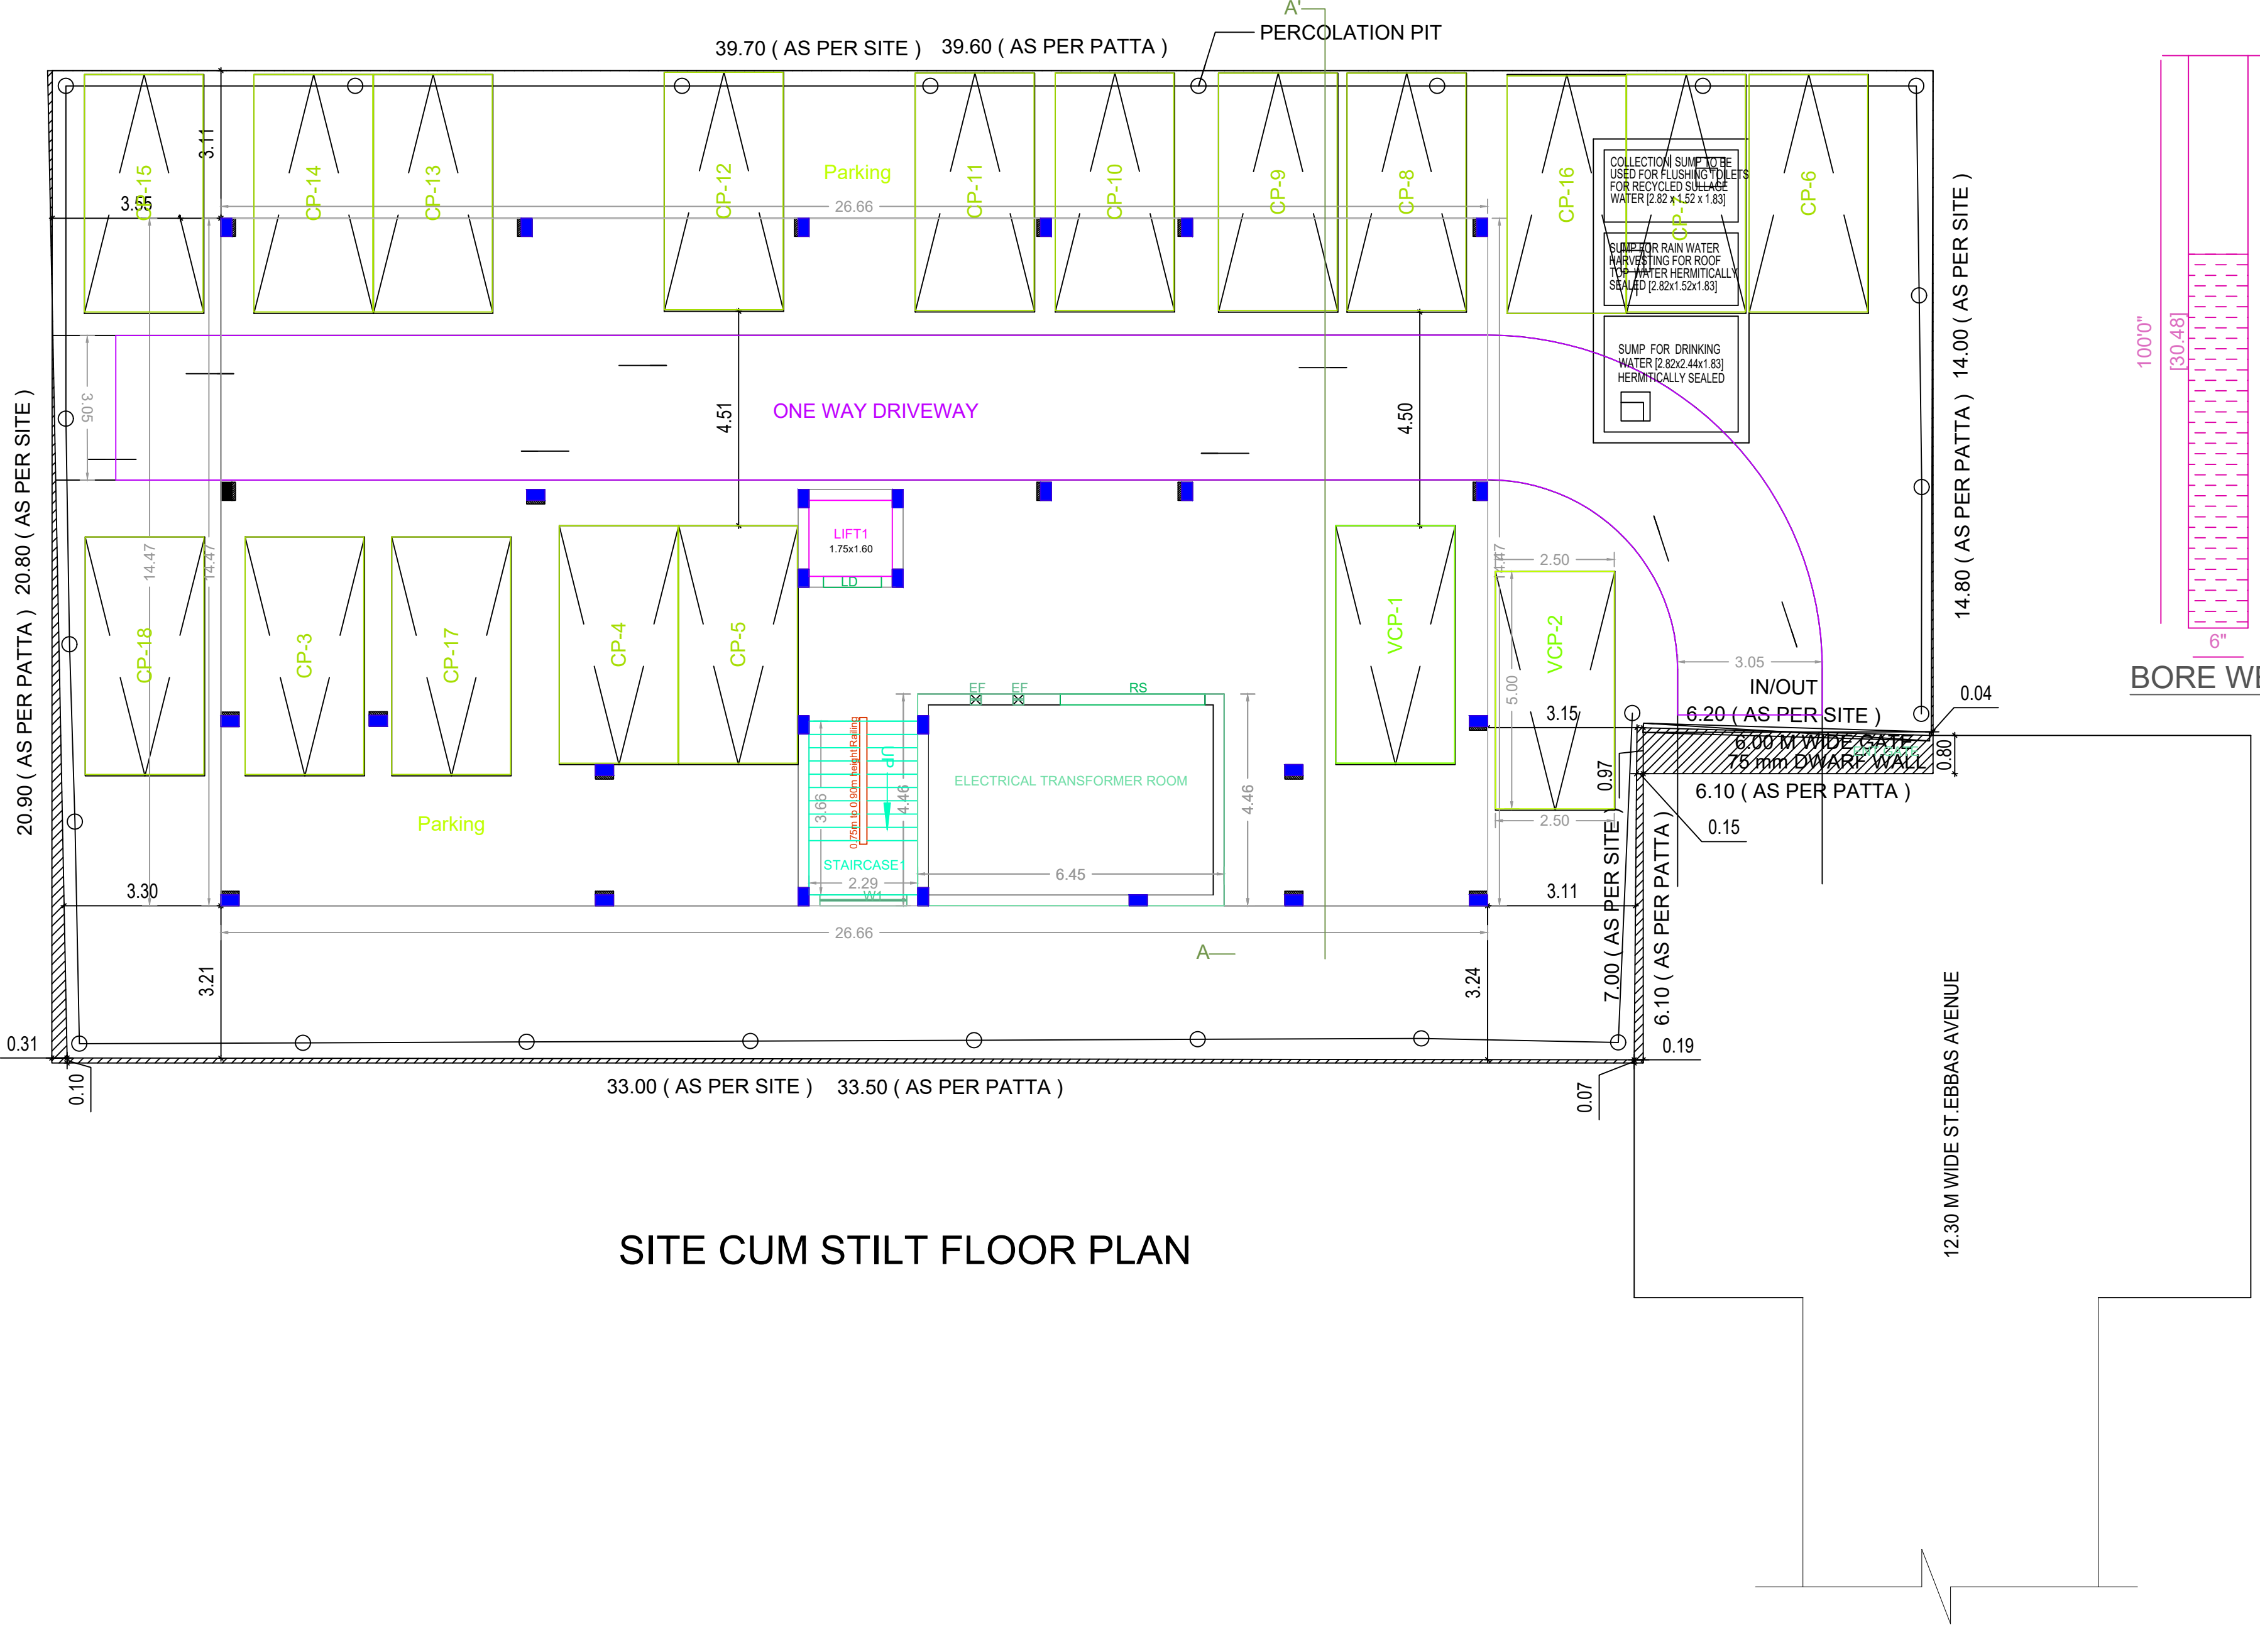


SITE CUM STILT FLOOR PLAN

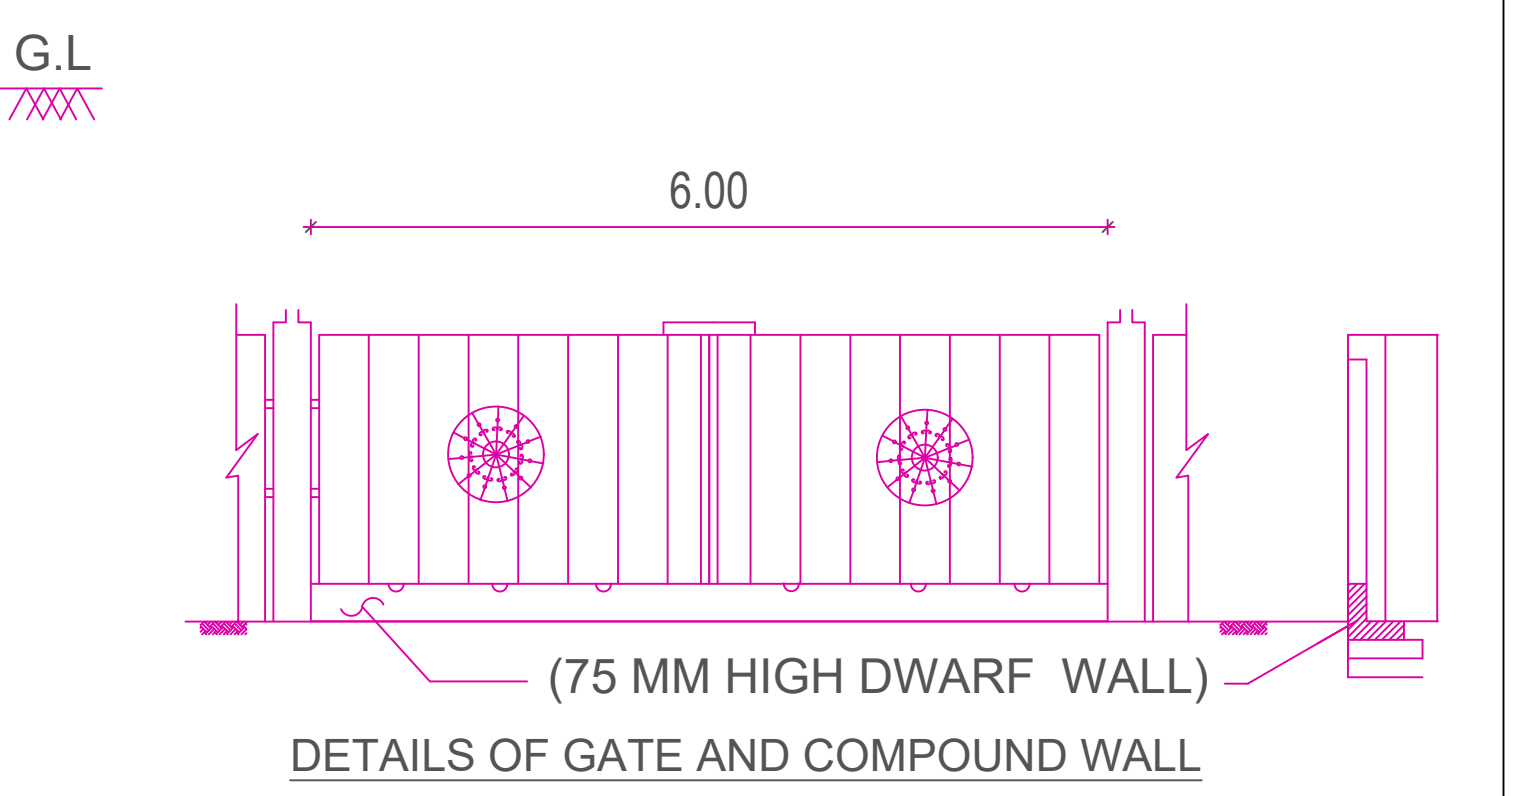


DETAILS OF GATE AND COMPOUND WALL

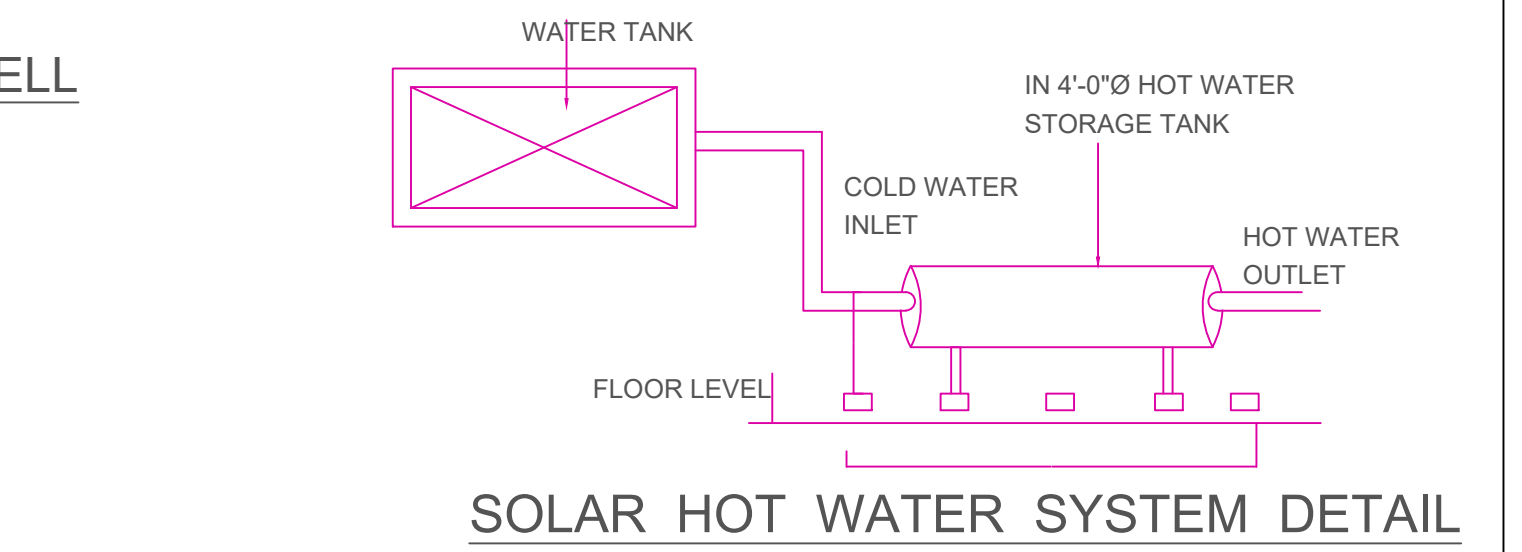


SOLAR HOT WATER SYSTEM DETAIL

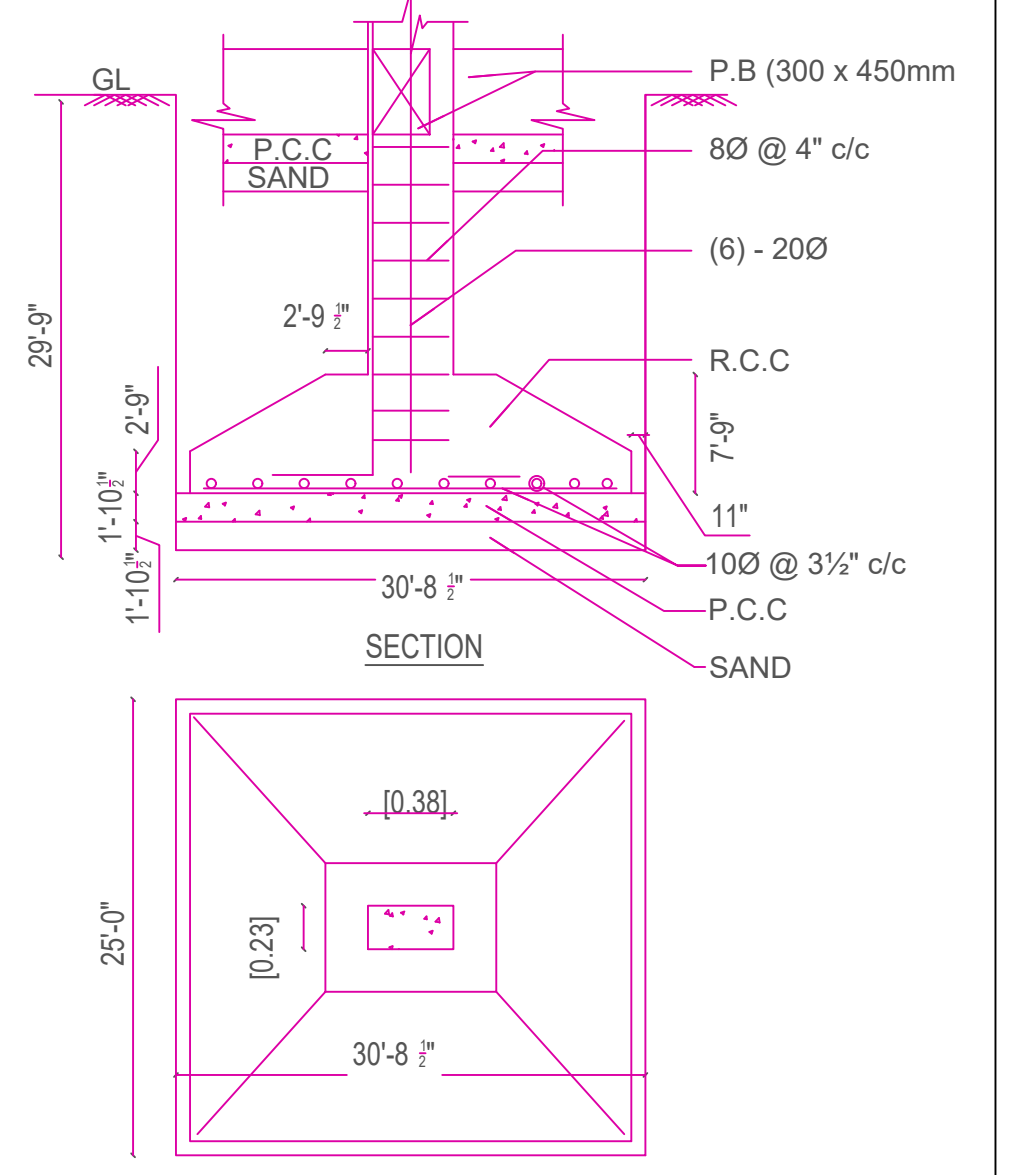


FOUNDATION DETAIL (SCALE 1" = 4'-0")

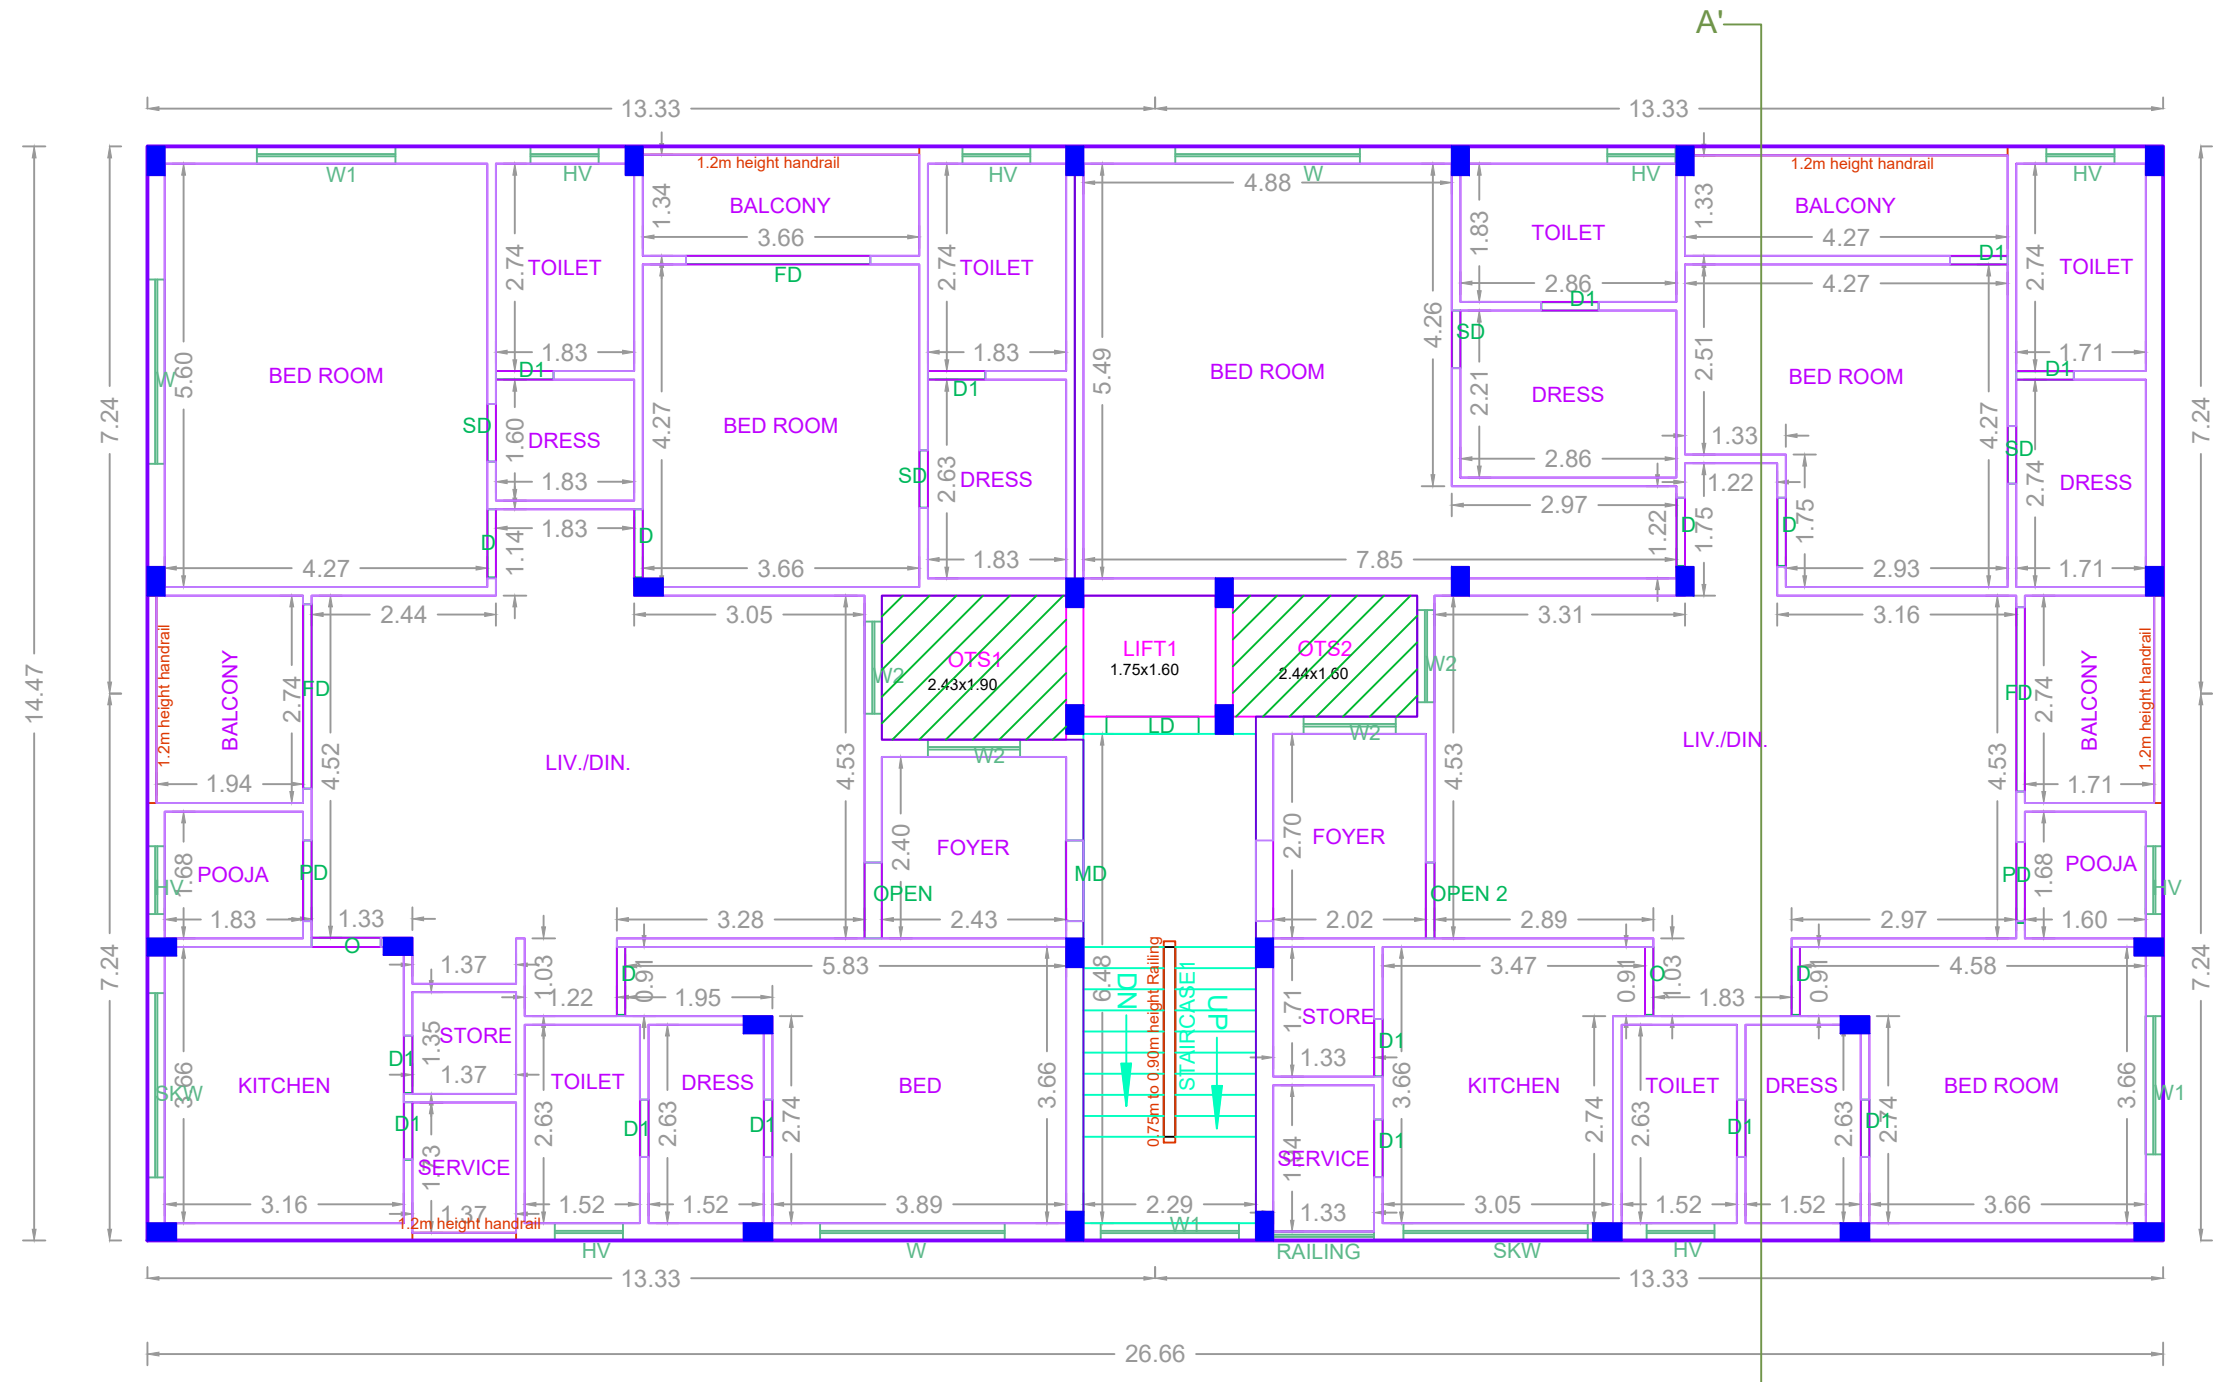

TYPICAL - 1, 2, 3 & 4 FLOOR PLAN

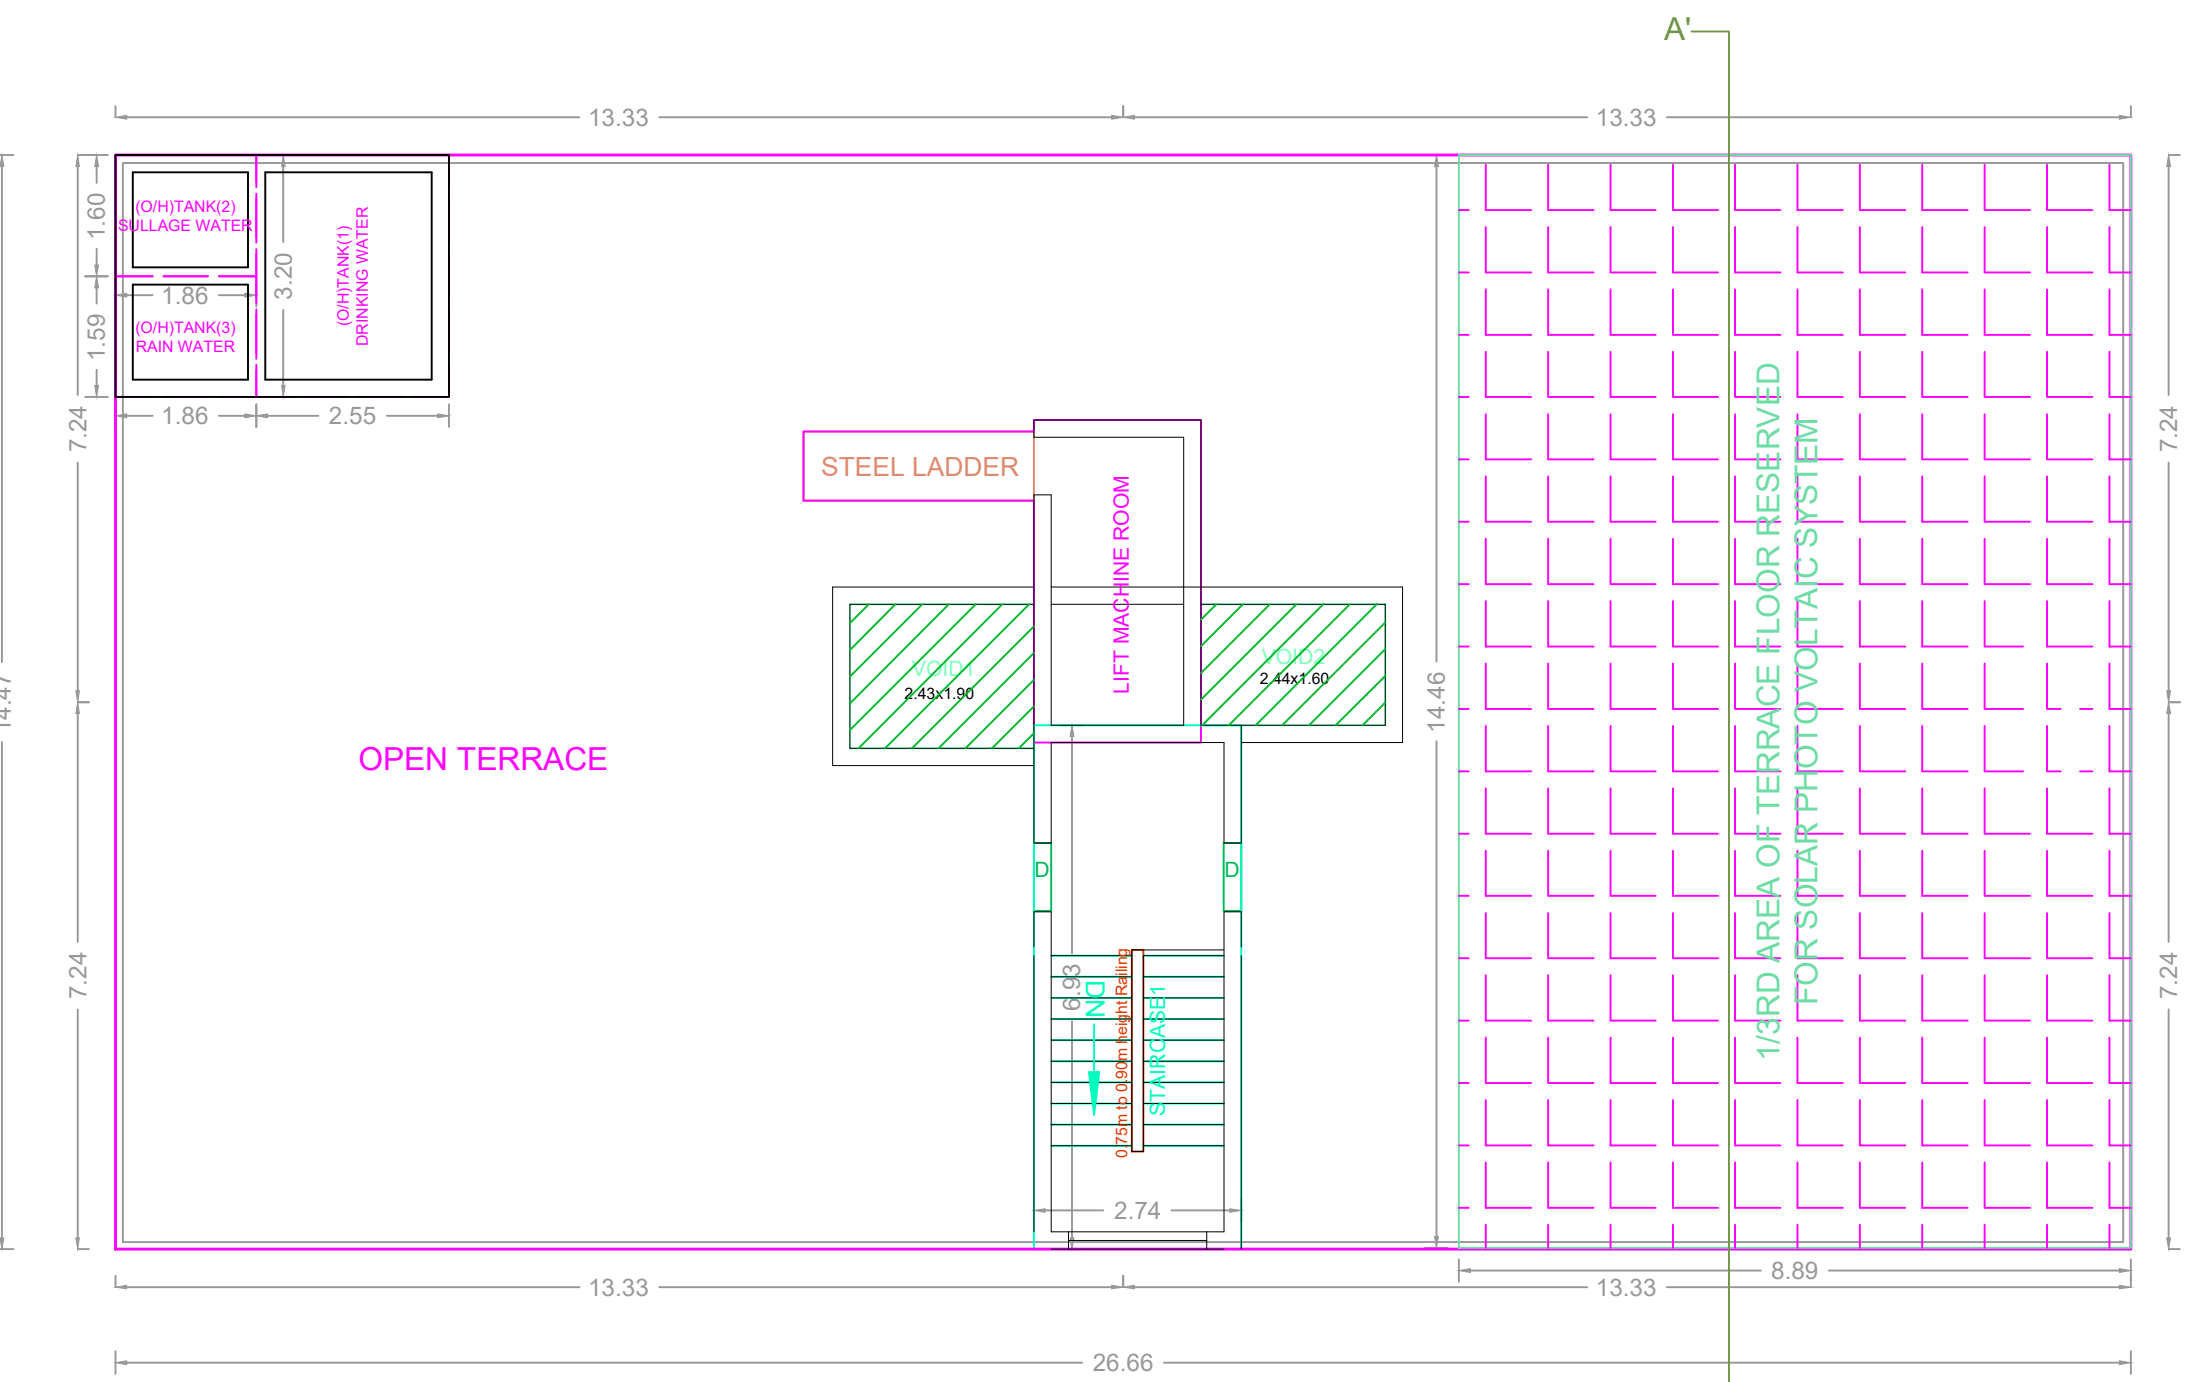

TERRACE FLOOR PLAN

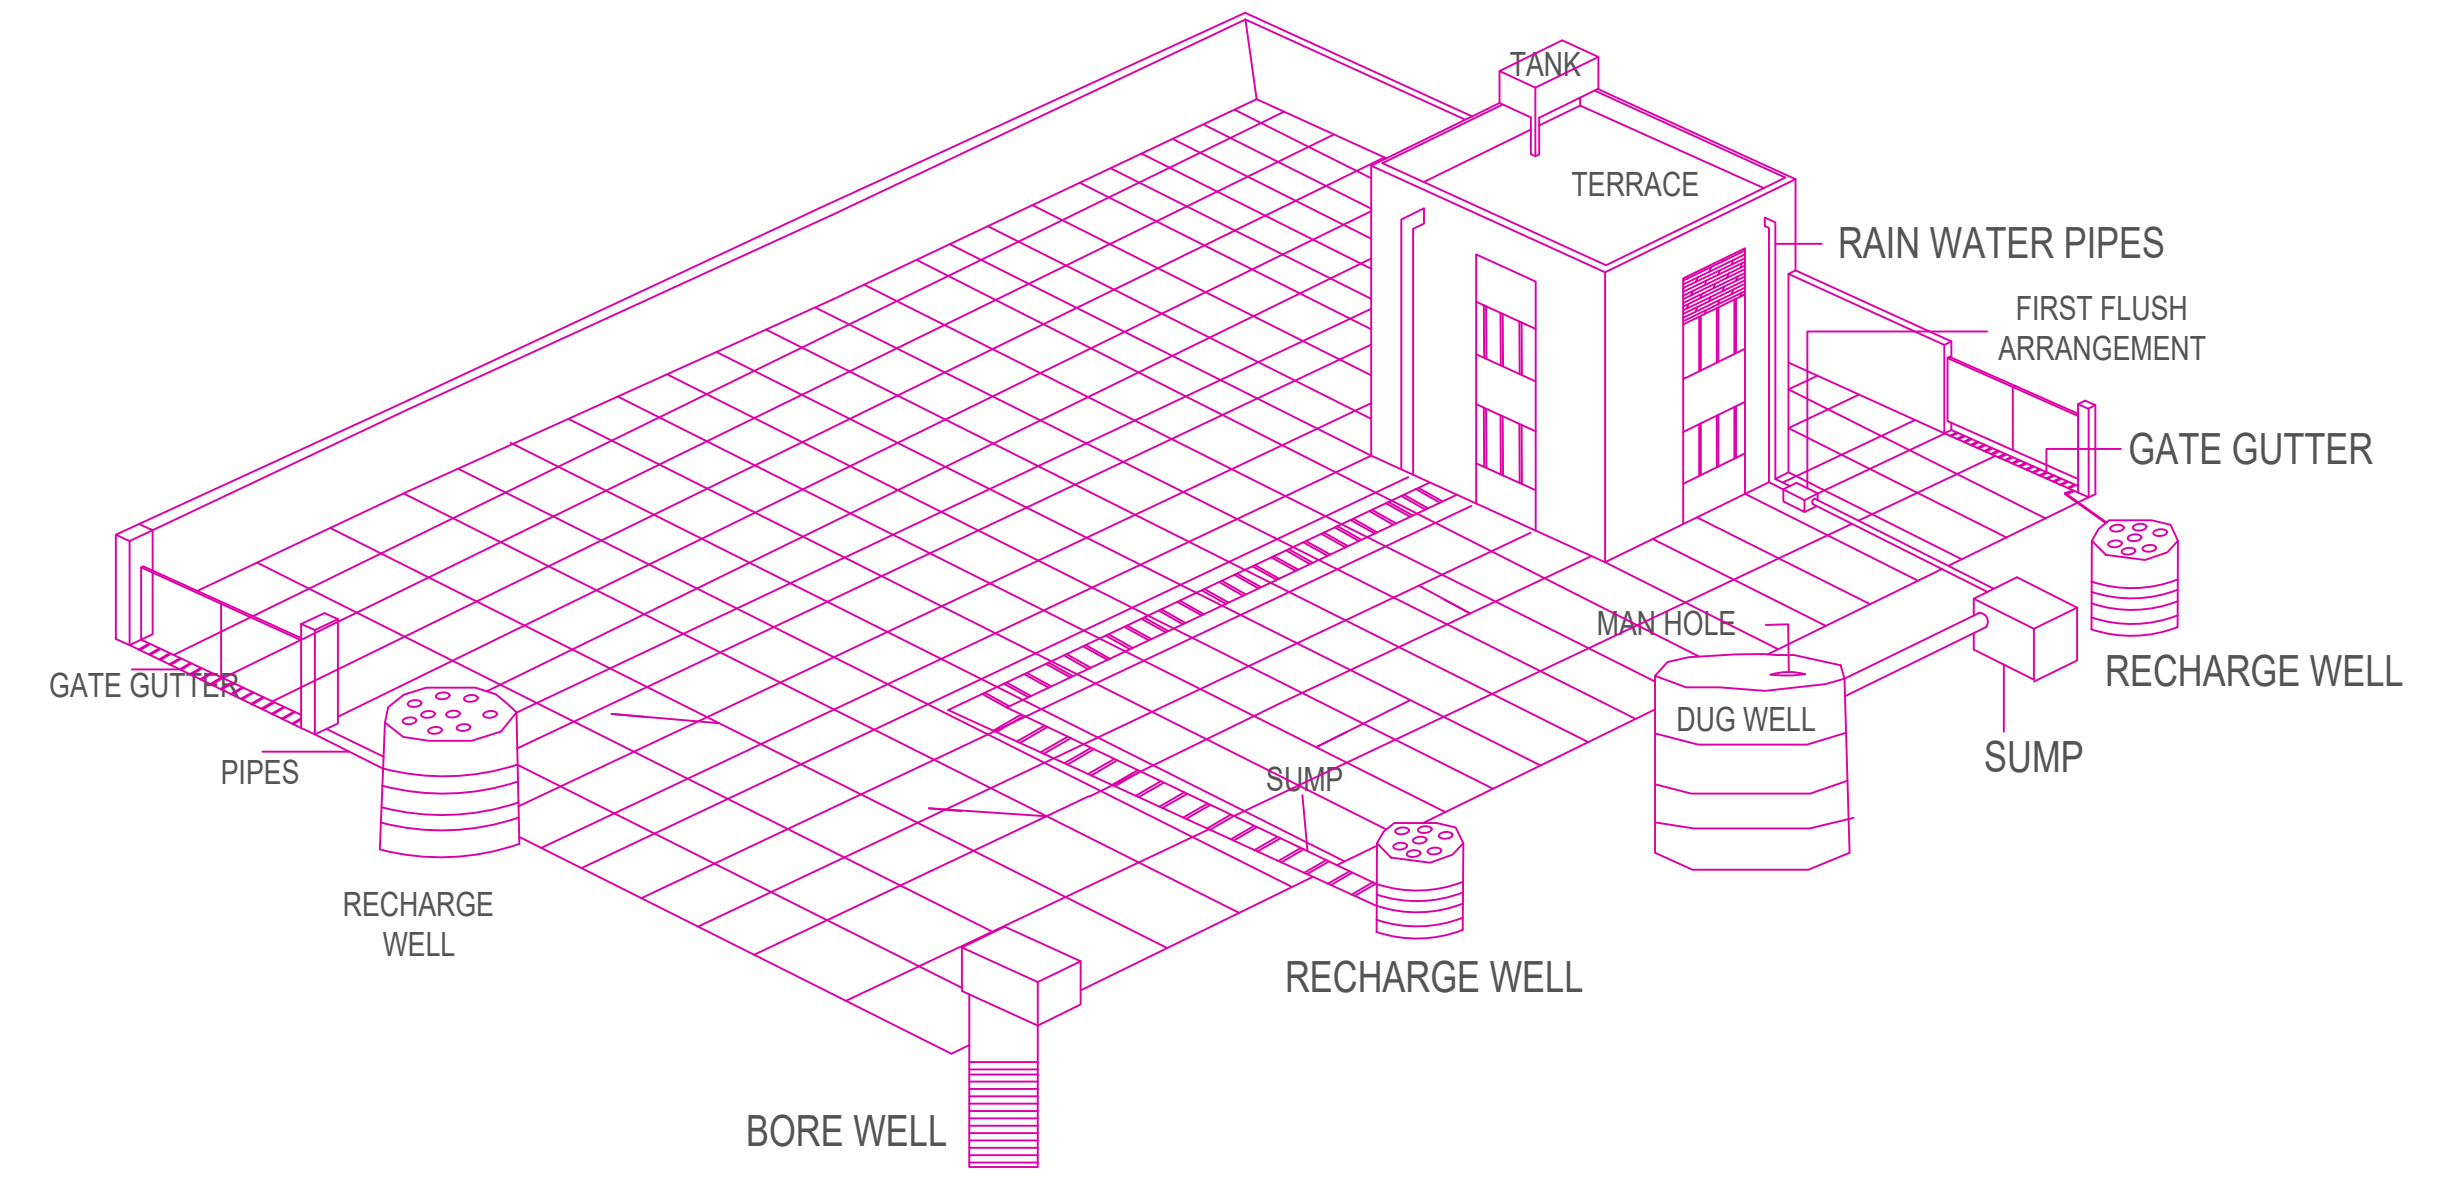

RAIN WATER HARVESTING DETAILS (ROOFTOP TO SUMP THROUGH FIRST FLUSH/FILTER AND OVER FLOW TO DUG WELL SURFACE RUNOFF THROUGH BUMP, GATE GUTTER TO RECHARGE WELL) DRAWING - 3A

APPROVAL CONDITION

SCALE 1:100

CHENNAI METROPOLITAN DEVELOPMENT AUTHORITY

APPROVED

SUBJECT TO THE CONDITIONS MENTIONED IN THIS OFFICE