



SITE PLAN		SHEET NO. 1/2	
PLAN SHOWING THE PROPOSED CONSTRUCTION OF BASEMENT FLOOR (PART) + STILT FLOOR PART - MECHANIZED PIT TYPE PUZZLE PARKING / GROUND FLOOR PART MARRIAGE HALL + 4 FLOORS MARRIAGE HALL (HEIGHT-18.28M) AT DOOR NO.50, OLD ROAD NO.17, Dr.B.N REDDY SALAI (NORTH BOAG ROAD), T. NAGAR, CHENNAI COMPRISED IN T.S.NO.4889, BLOCK NO.114 OF T. NAGAR VILLAGE WITHIN THE LIMITS OF GREATER CHENNAI CORPORATION			
A) AREA STATEMENT			SQ.M.
AREA AS PER PATTA			1083.00
AREA AS PER DOCUMENT			1081.93
AREA CONSIDERED FOR FSI			1081.93
STREET ALIGNMENT/ ROAD WIDENING/LINK ROAD			0.00
OSR AREA			1850.60
TOTAL FSI AREA			1710
FSI FACTOR			NA
COVERAGE AREA (PERCENTAGE %)			NA
A) PARKING STATEMENT			
VEHICLE	REQUIRED	PROVIDED	
LORRY	0	0	
CAR	14	17	
TWO WHEELER	14	14	
CYCLE	0	0	









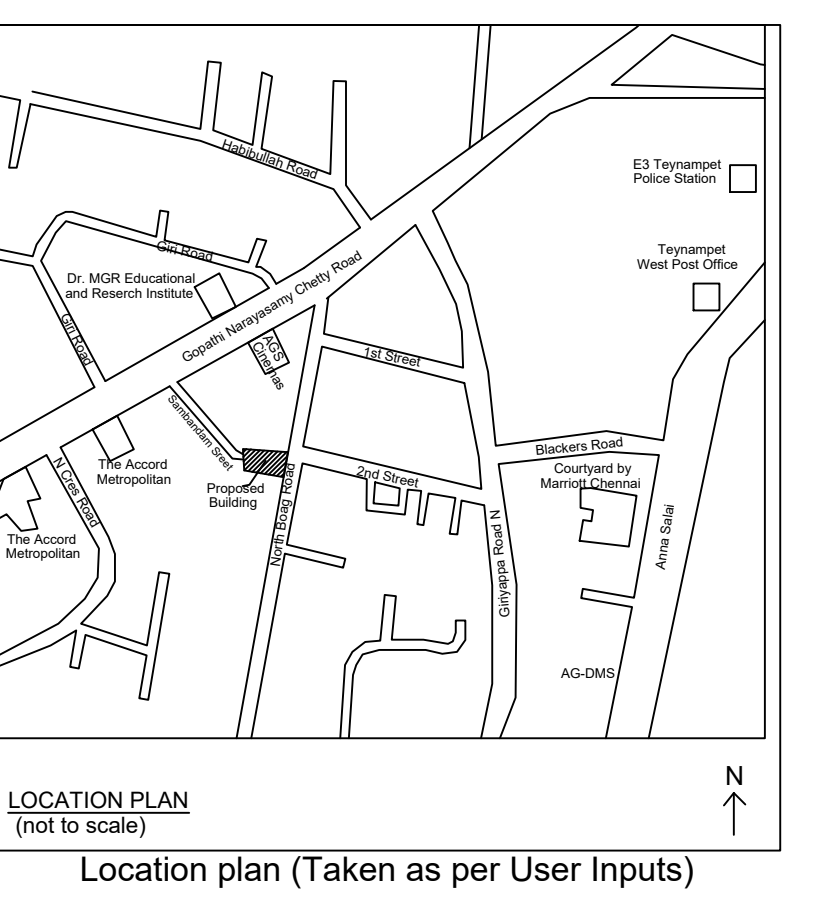


### AUTOMATED CAR PARKING SYSTEM (3 LVL. HYD. PIT PUZZLE CAR PARKING SYSTEM)

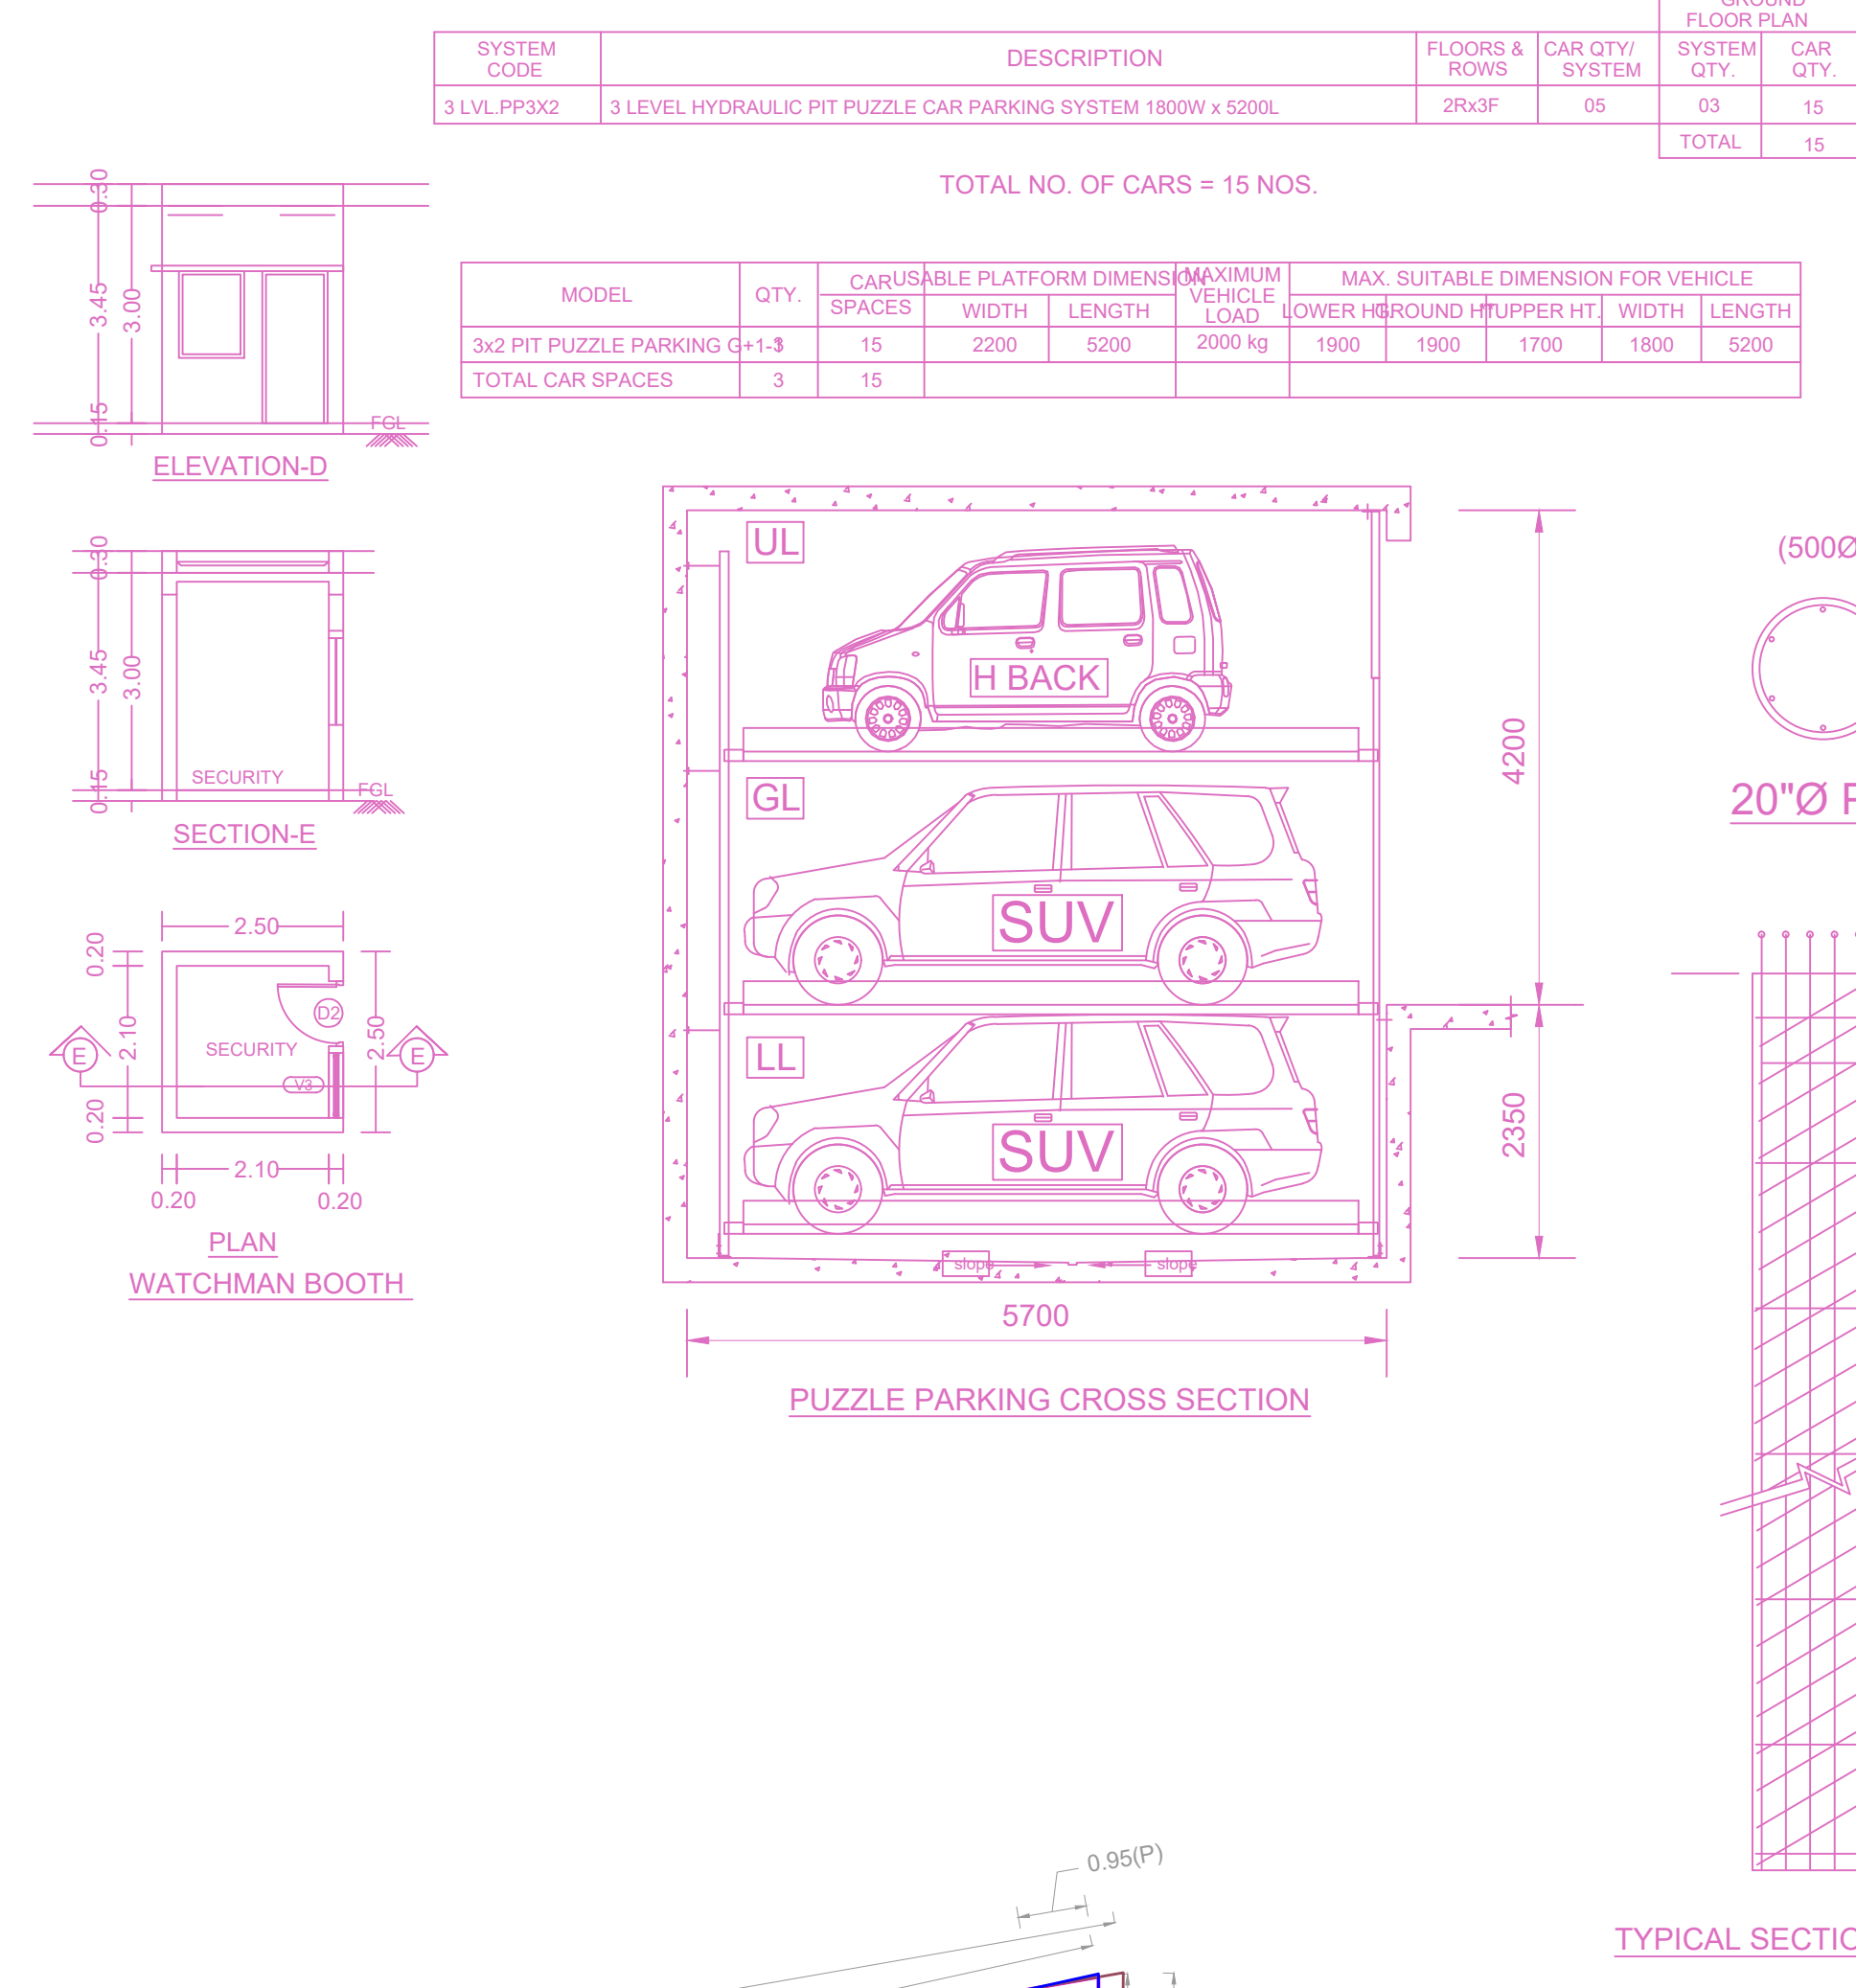

SYSTEM CODE	DESCRIPTION	FLOORS & ROOMS	CAR QTY. SYSTEM	GROUND FLOOR CAR QTY.	TOTAL
3 LVL.PP3K2	3 LEVEL HYDRAULIC PIT PUZZLE CAR PARKING SYSTEM 1800x4500L	2R/LF	06	03	15

MODEL	QTY	CAR/VARIABLE PLATFORM DIMENSIONS (MM)	VEHICLE COVER AREA (SQ.M)	VEHICLE WEIGHT (KG)	MAX. SUITABLE DIMENSION FOR VEHICLE
3/2 PIT PUZZLE PARKING G-1.3	15	2200 x 5200	11560	1900	1900 x 1900 x 1700
TOTAL CAR SPACES	3				

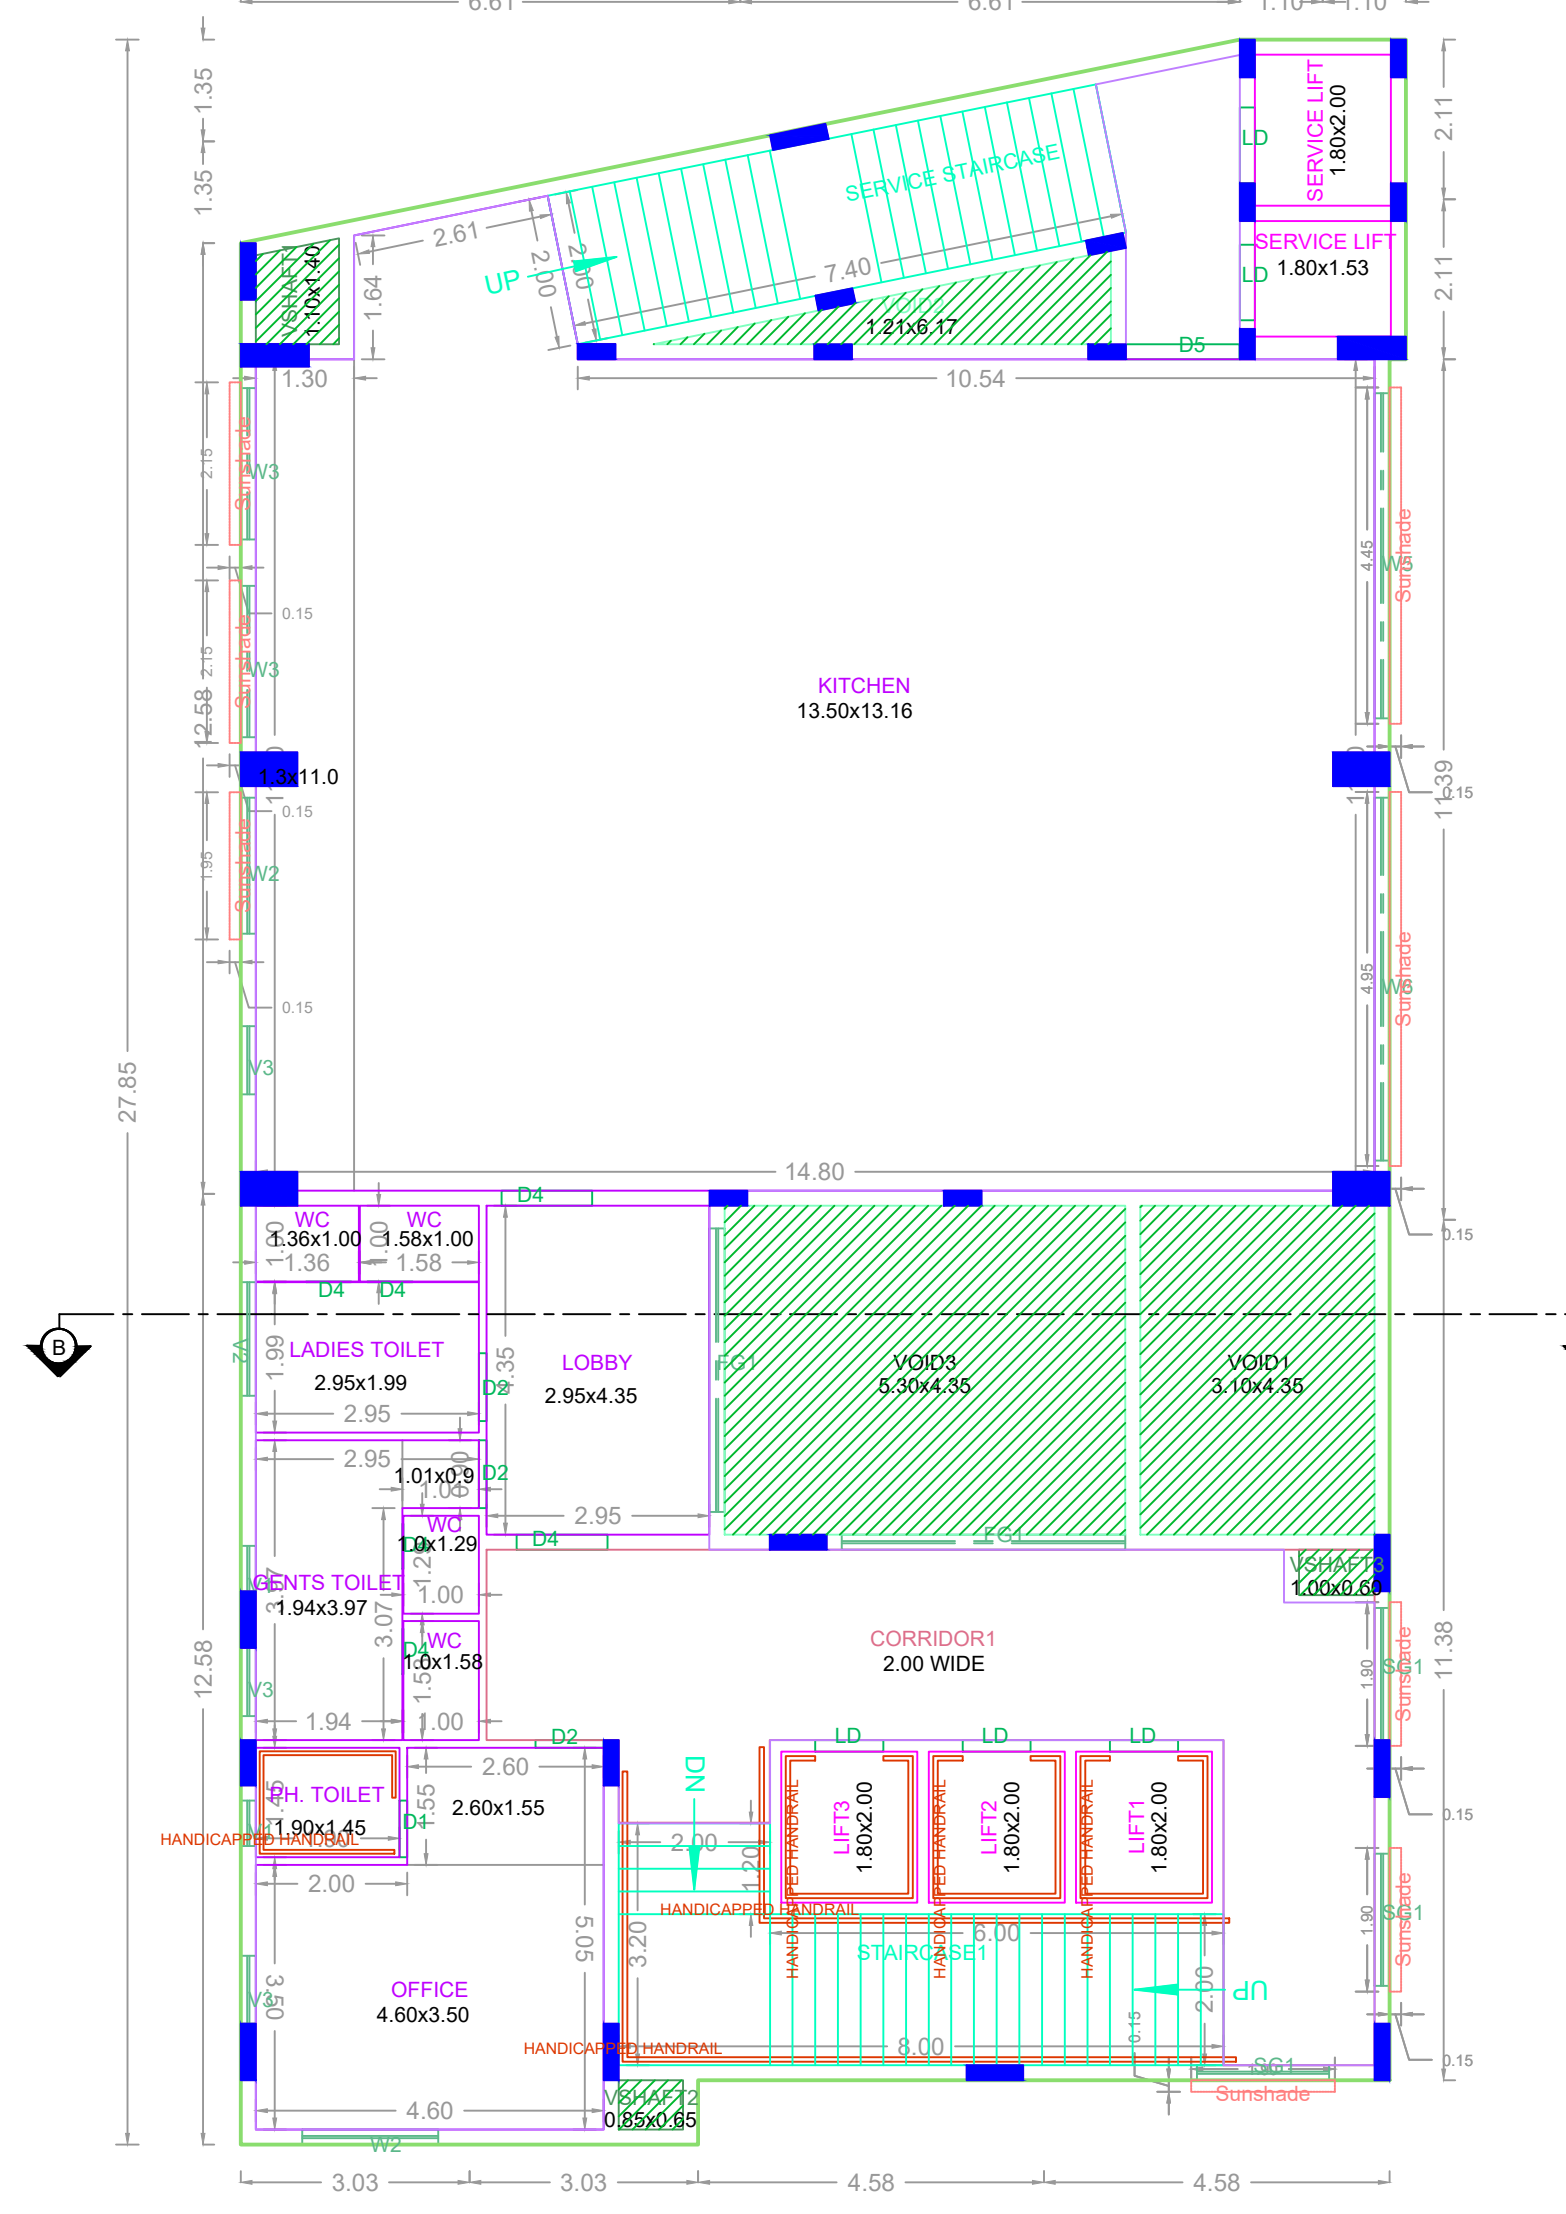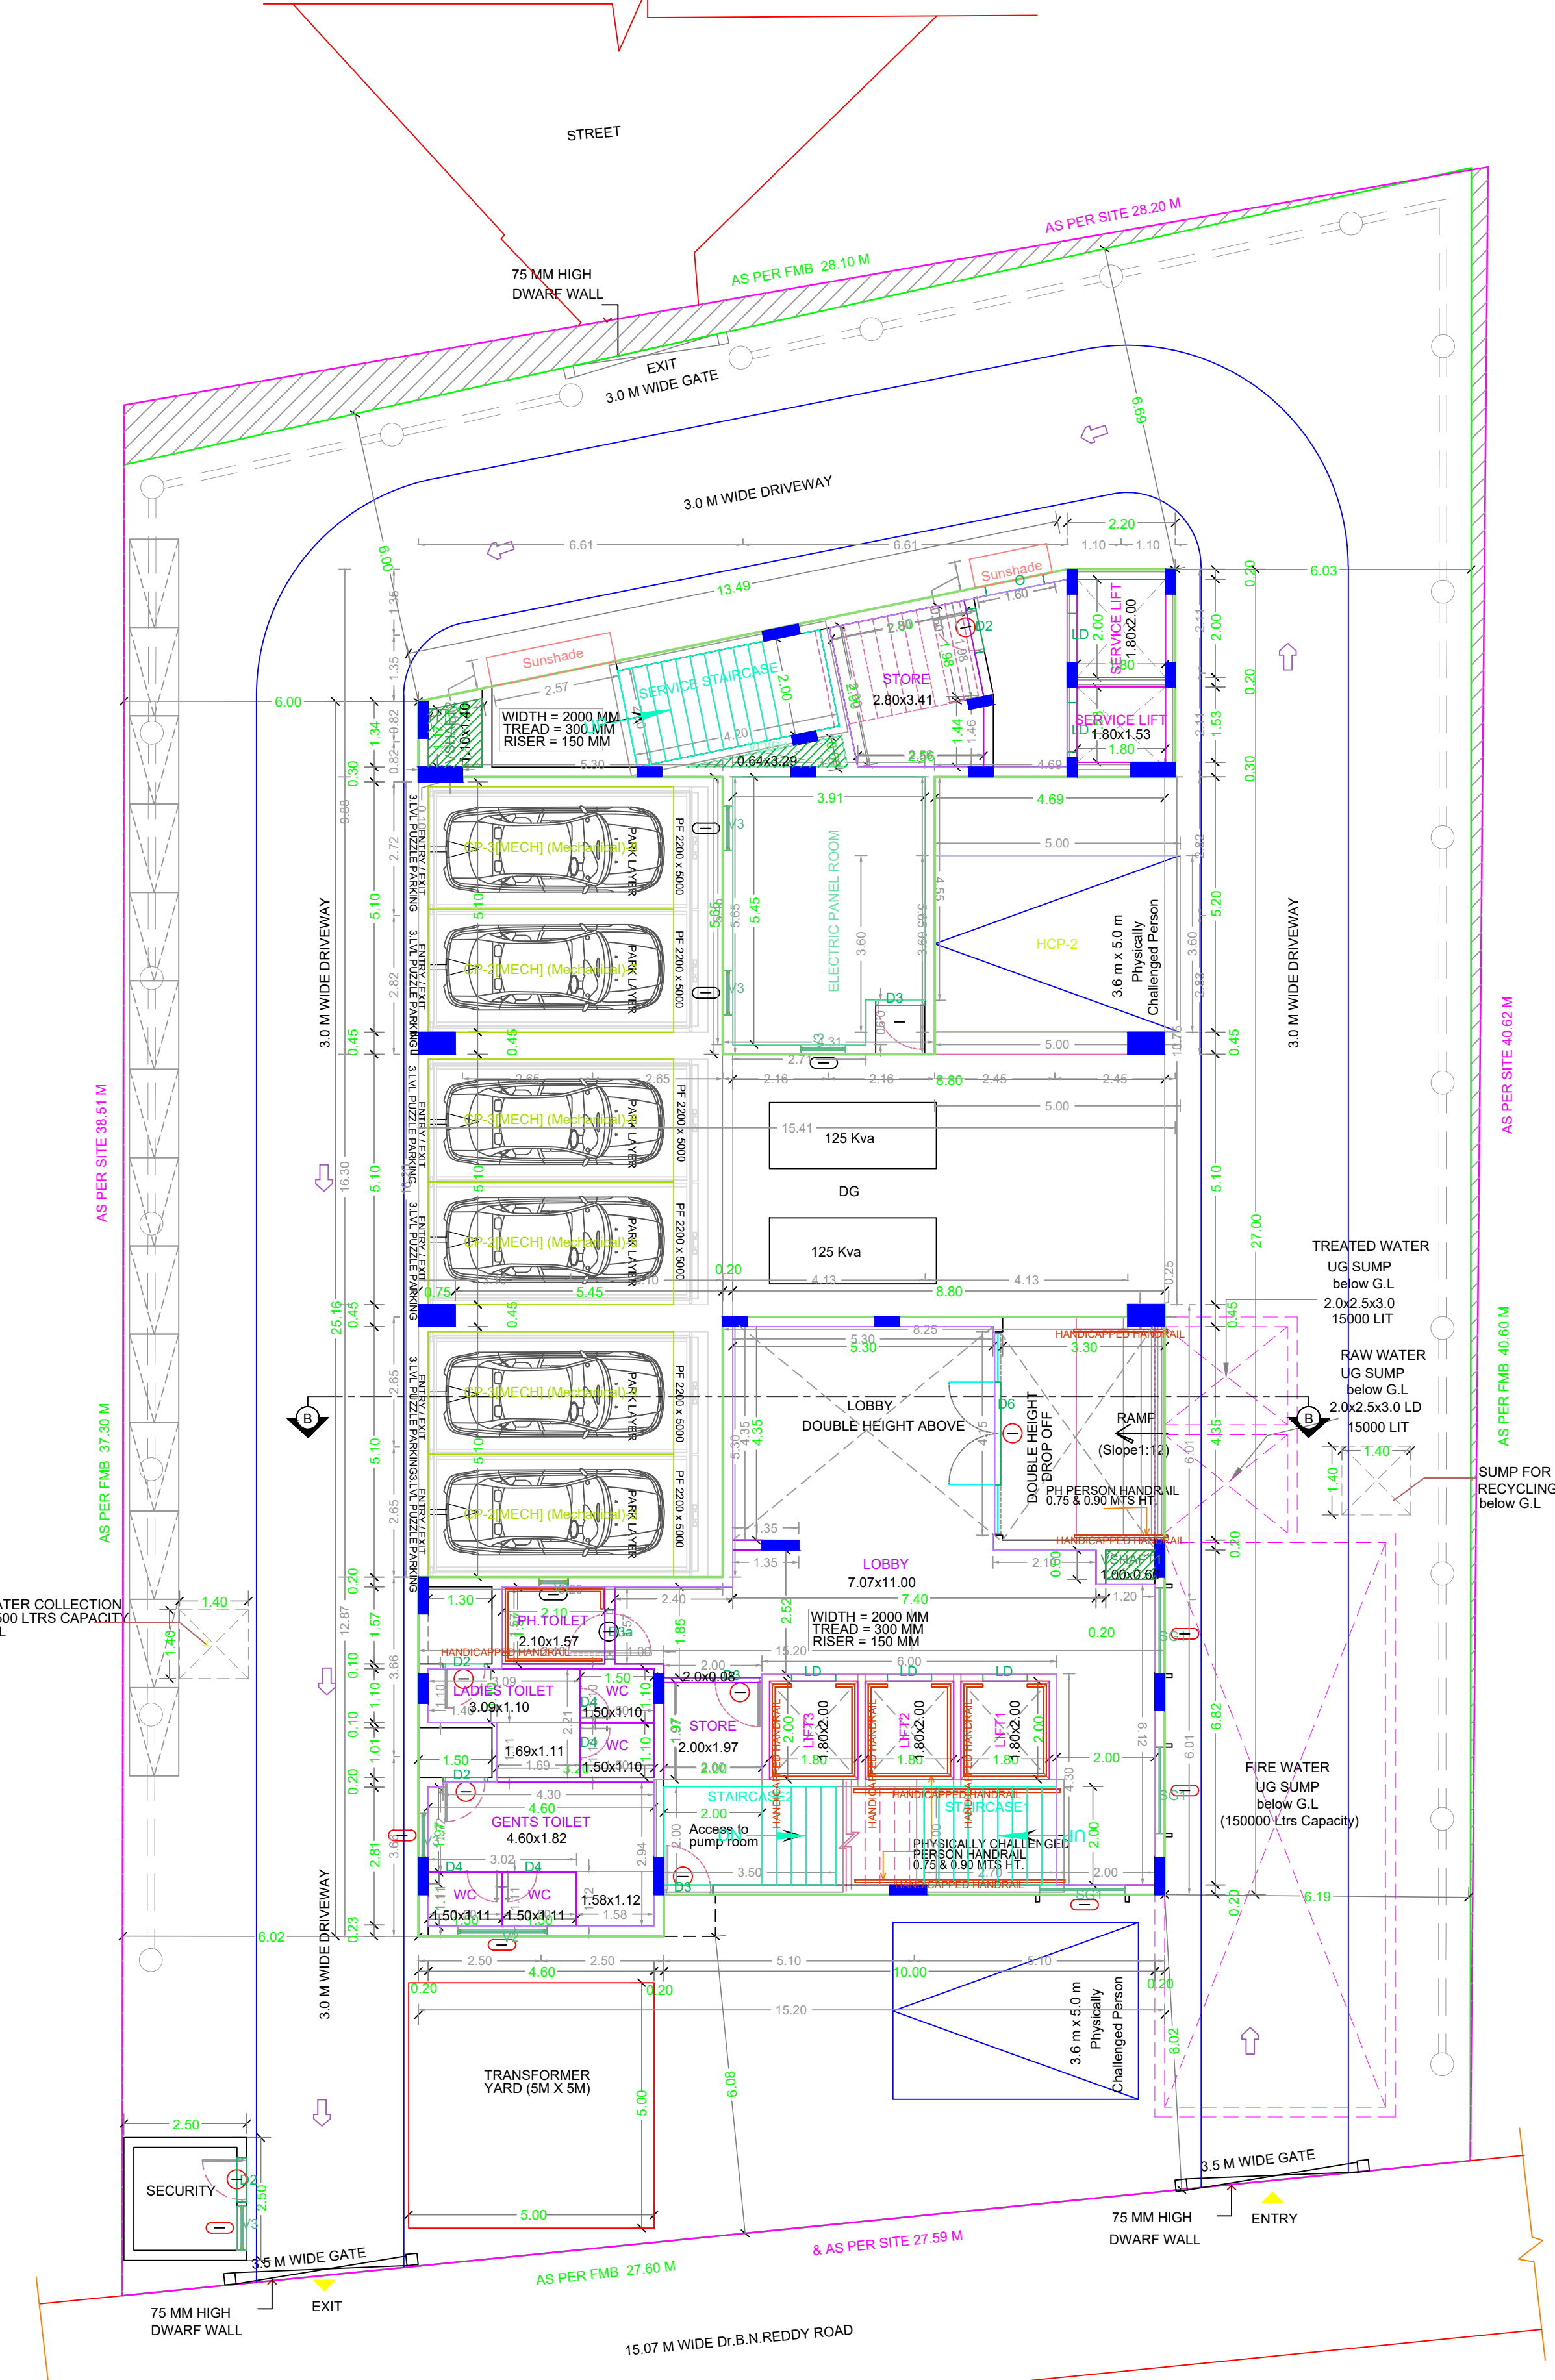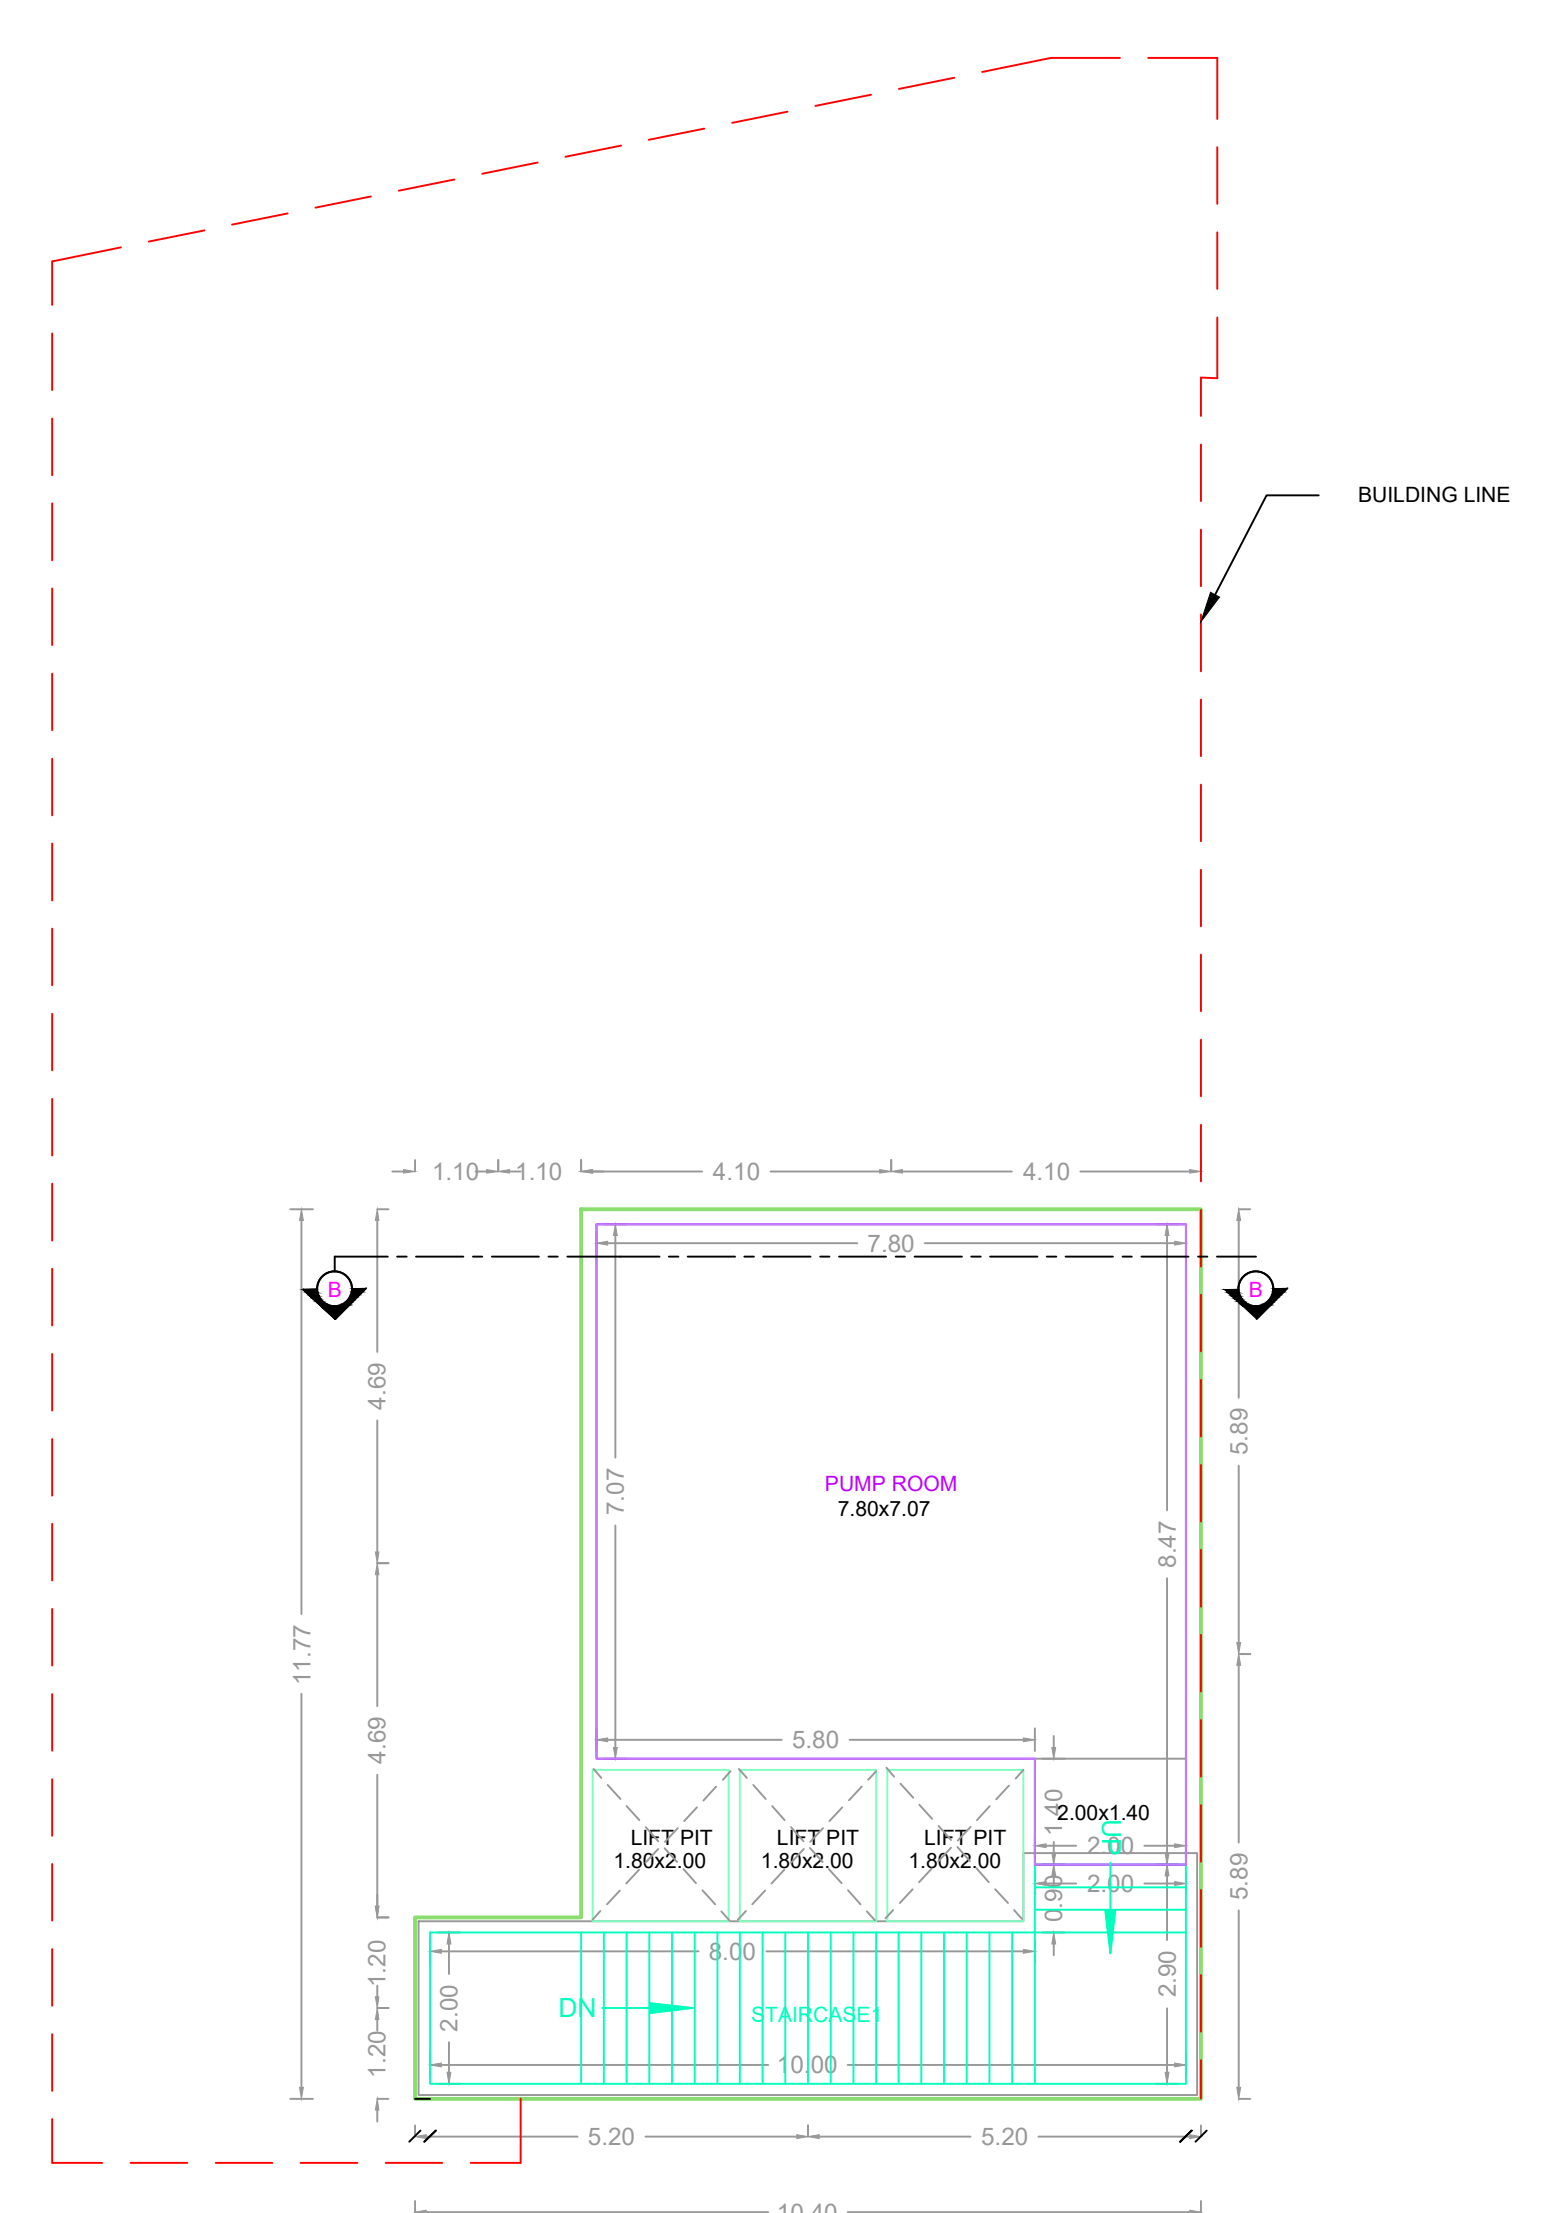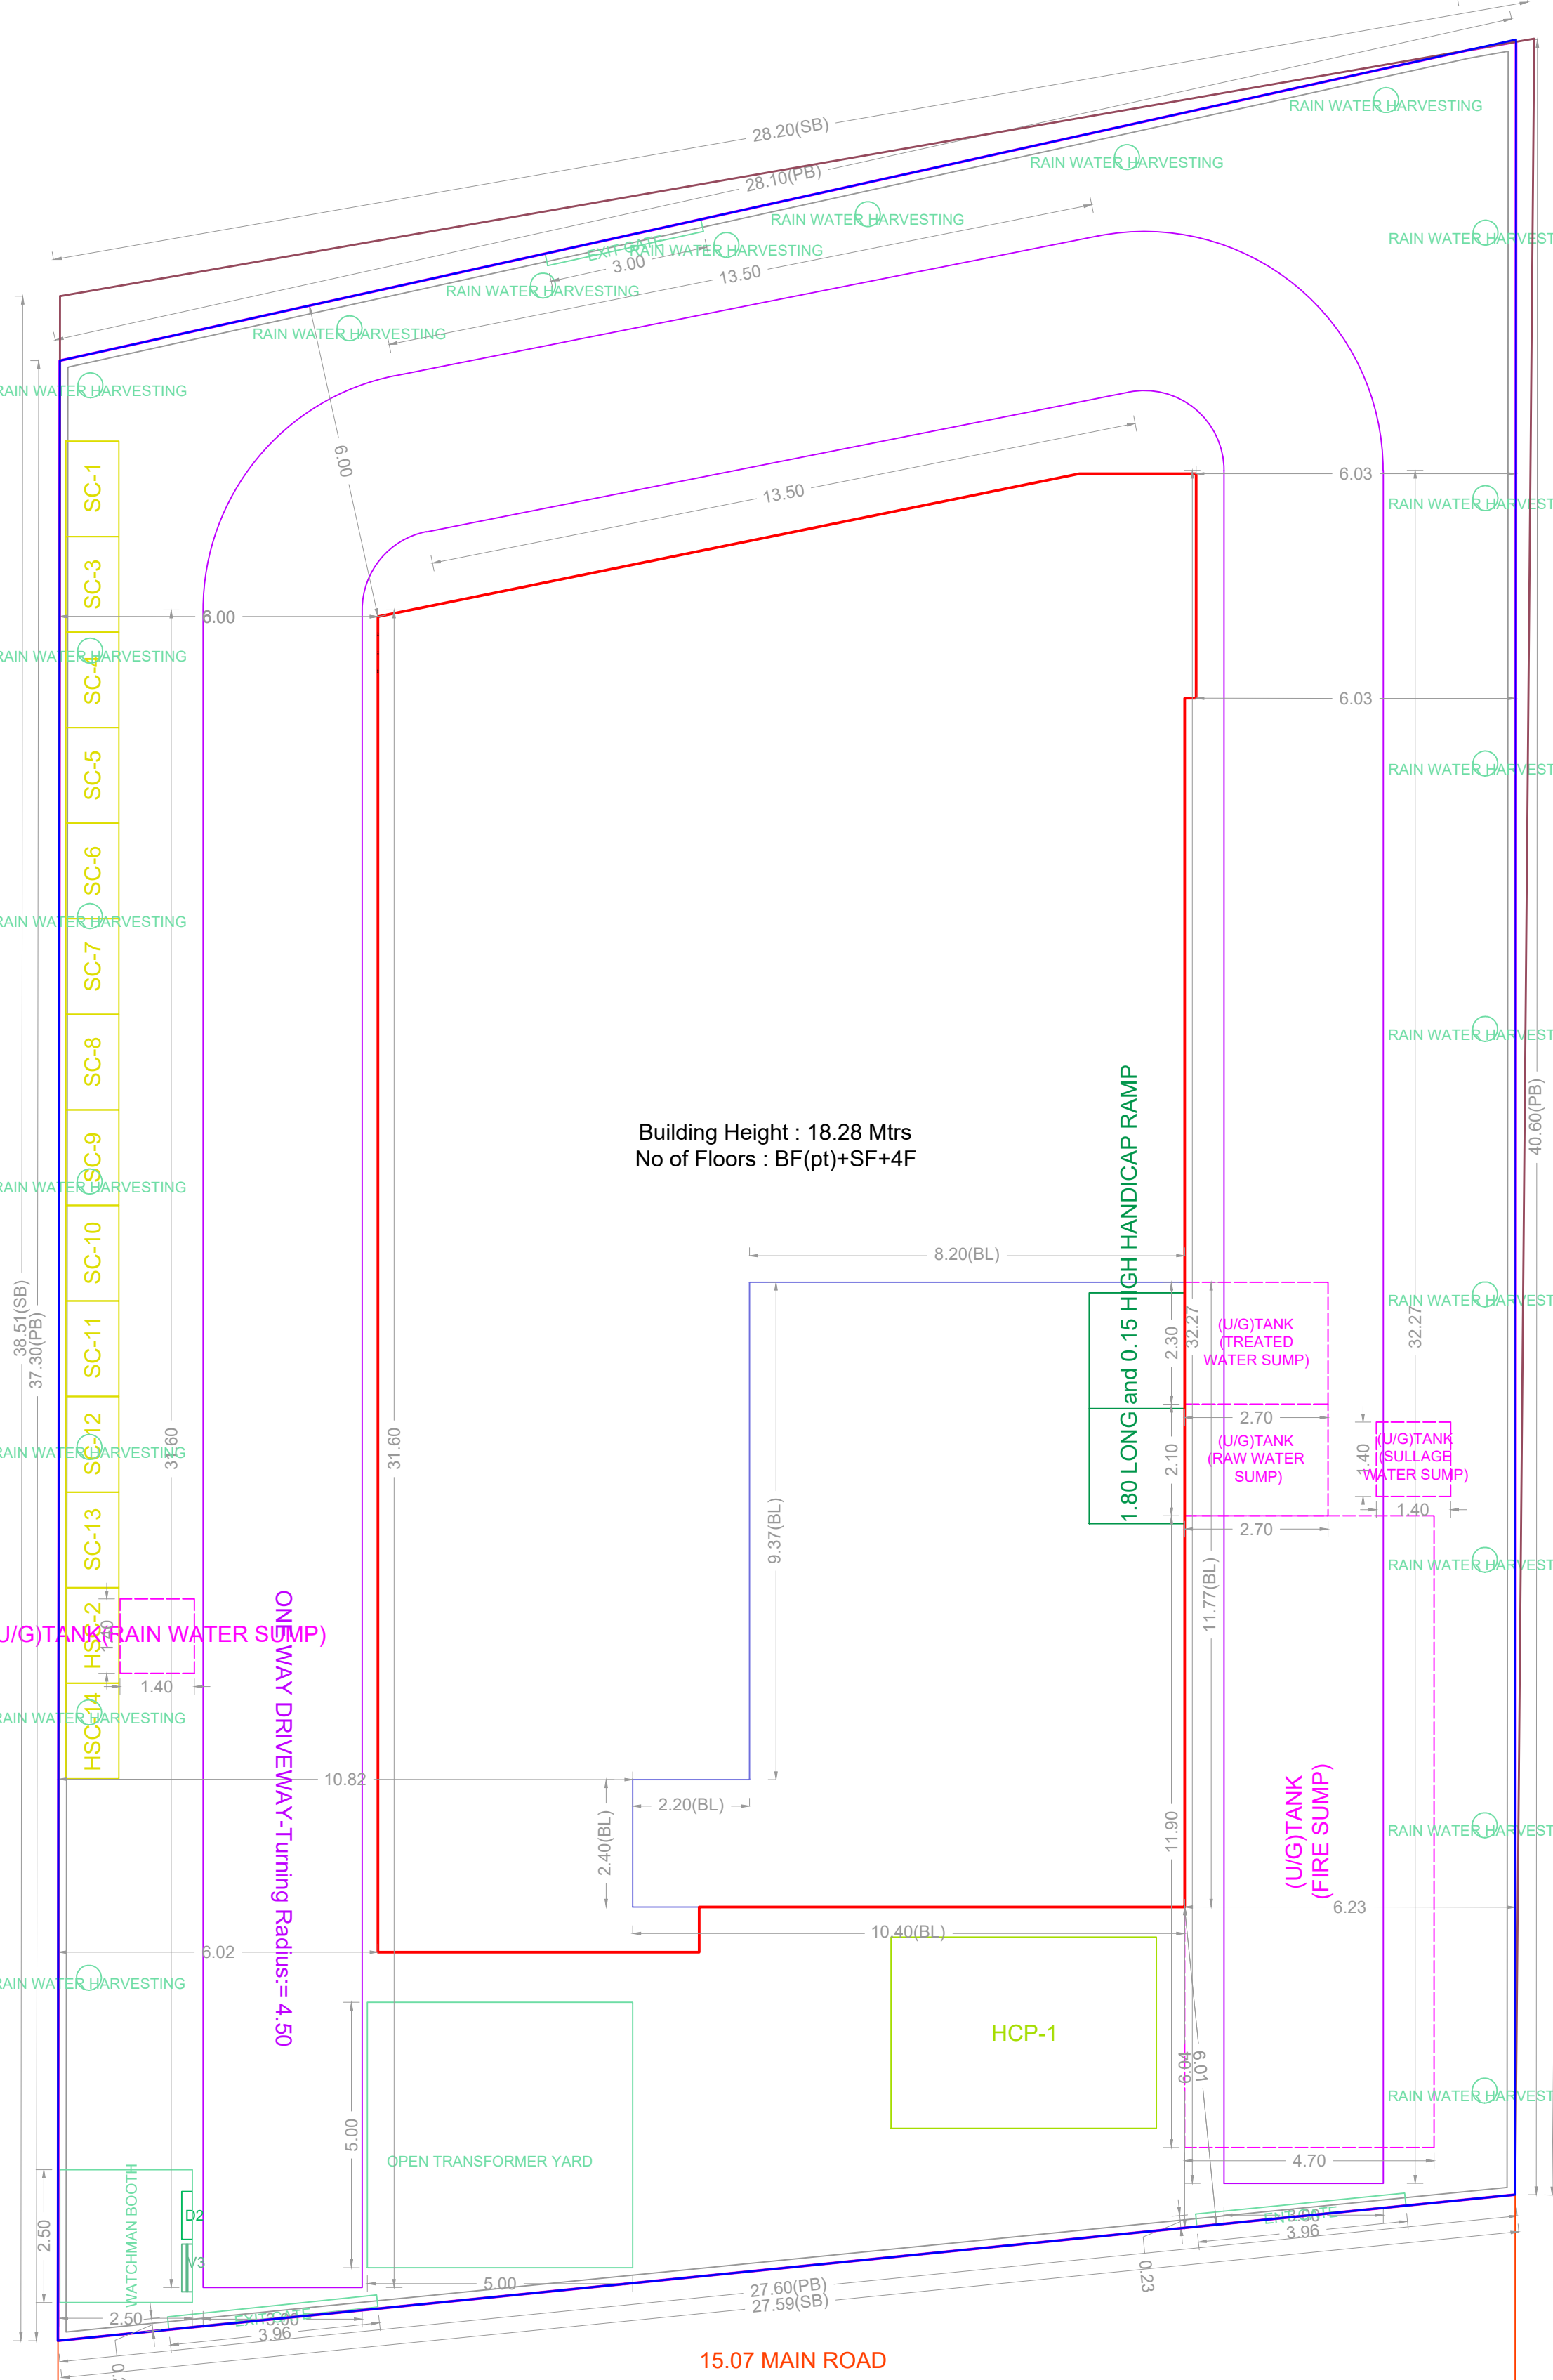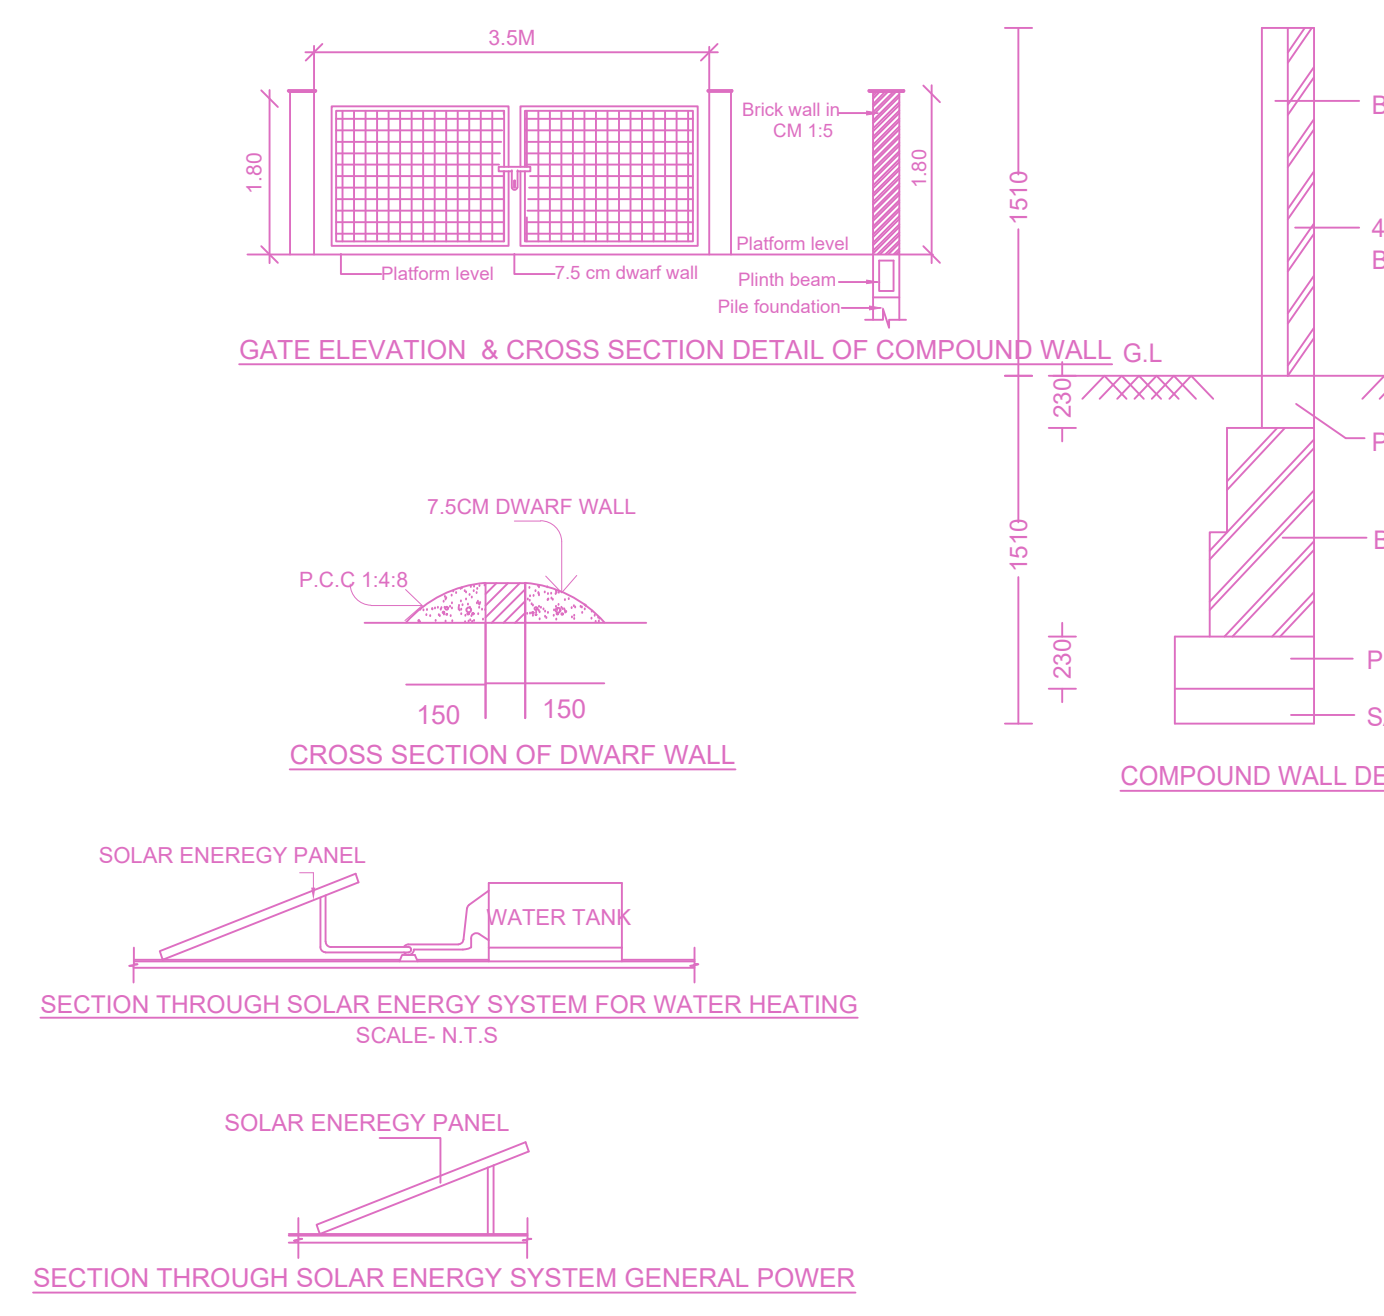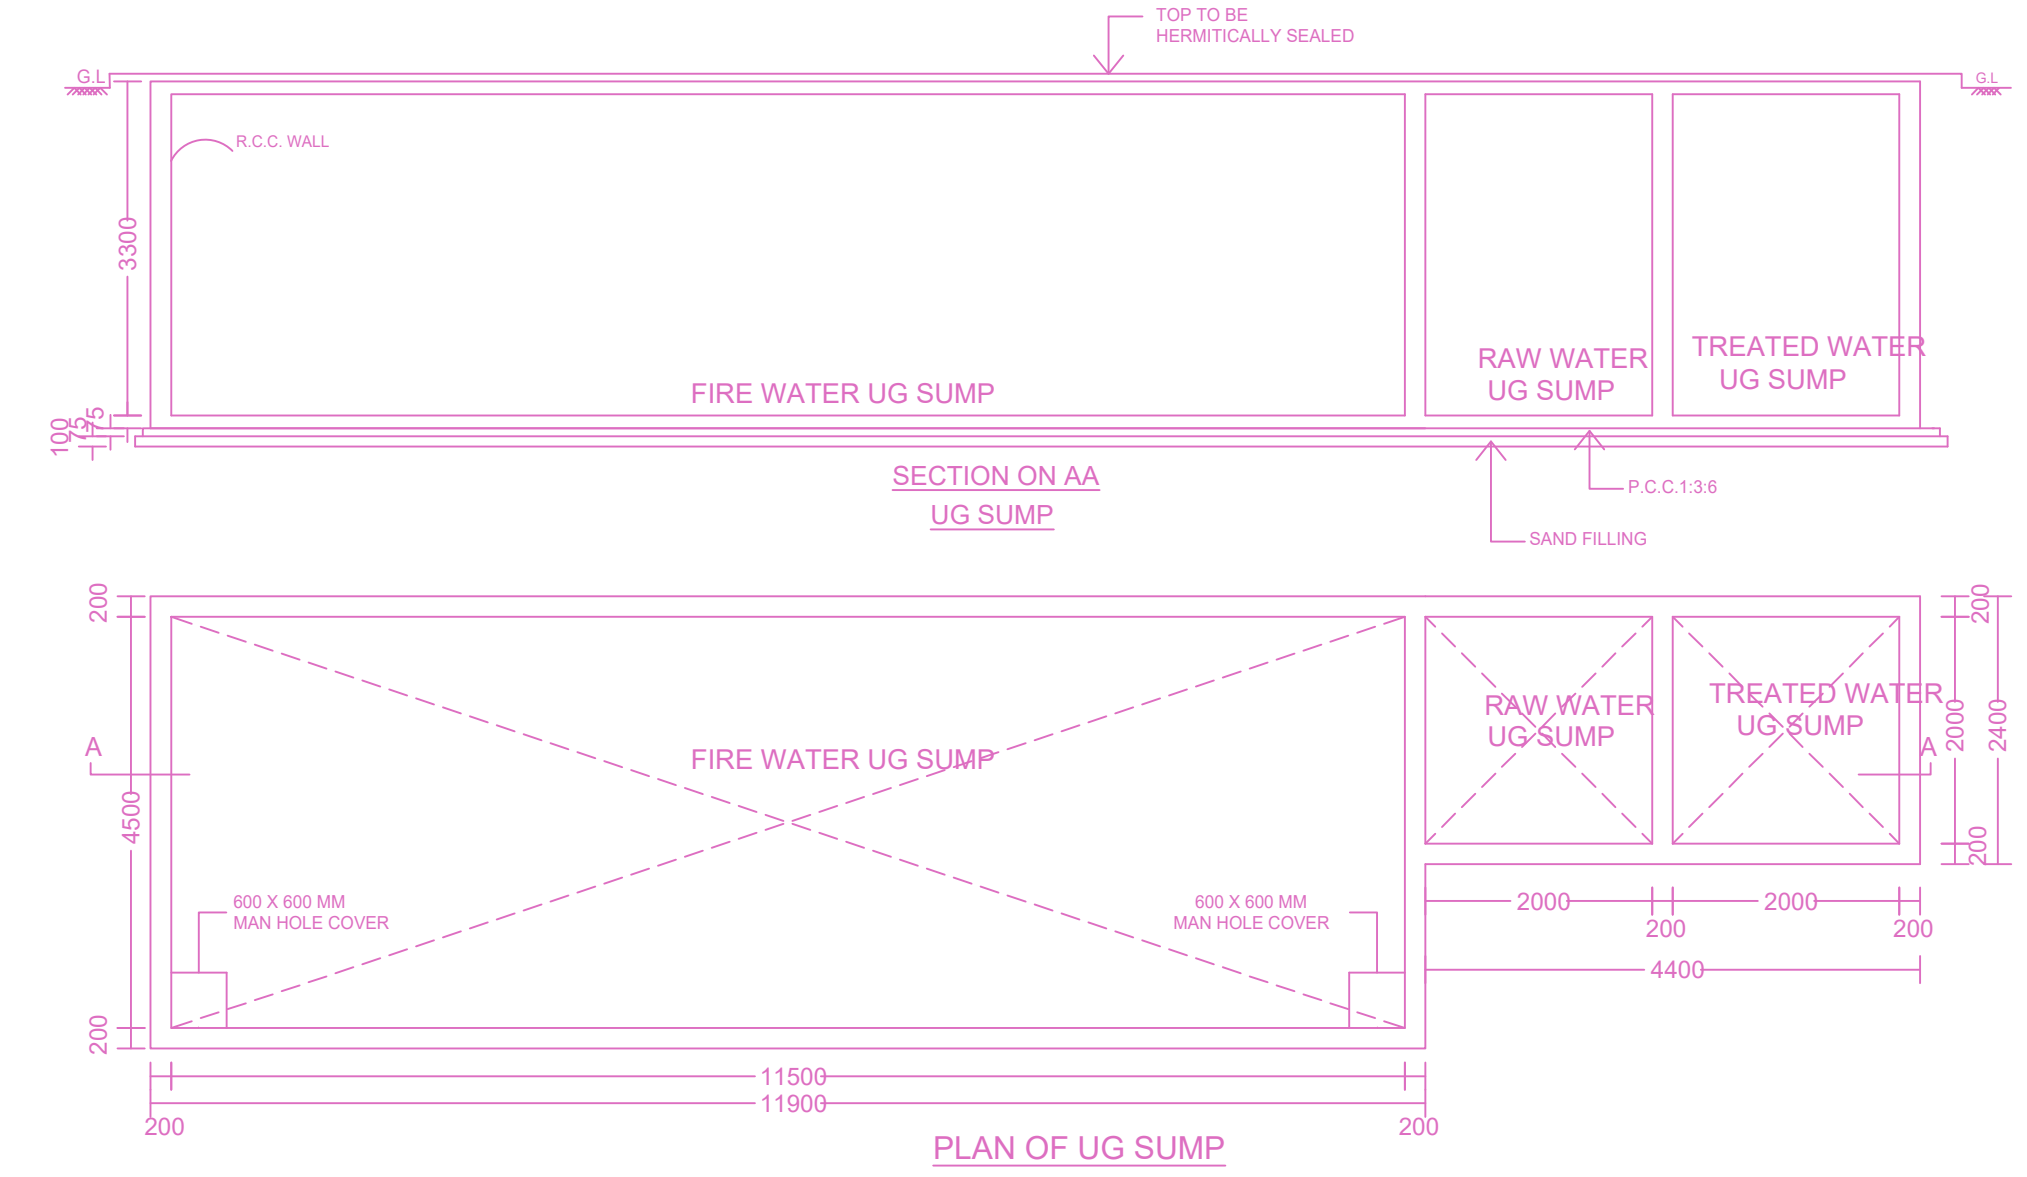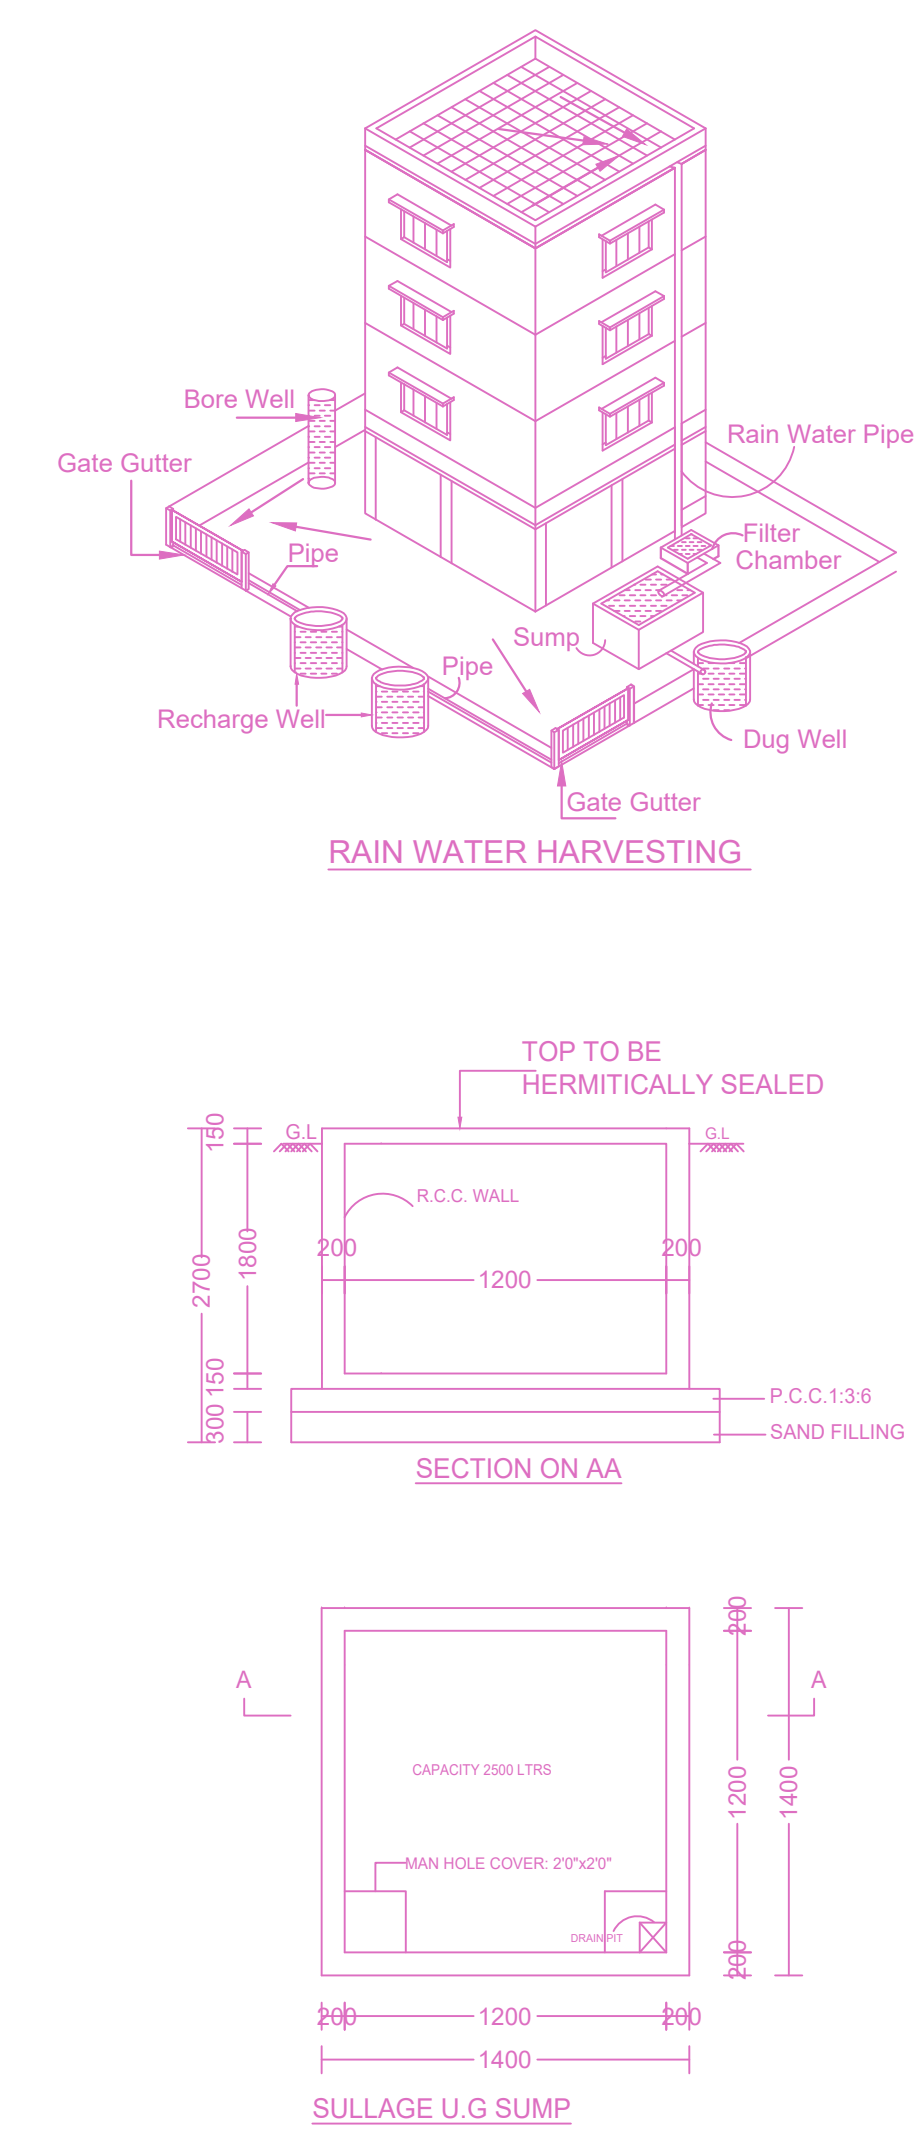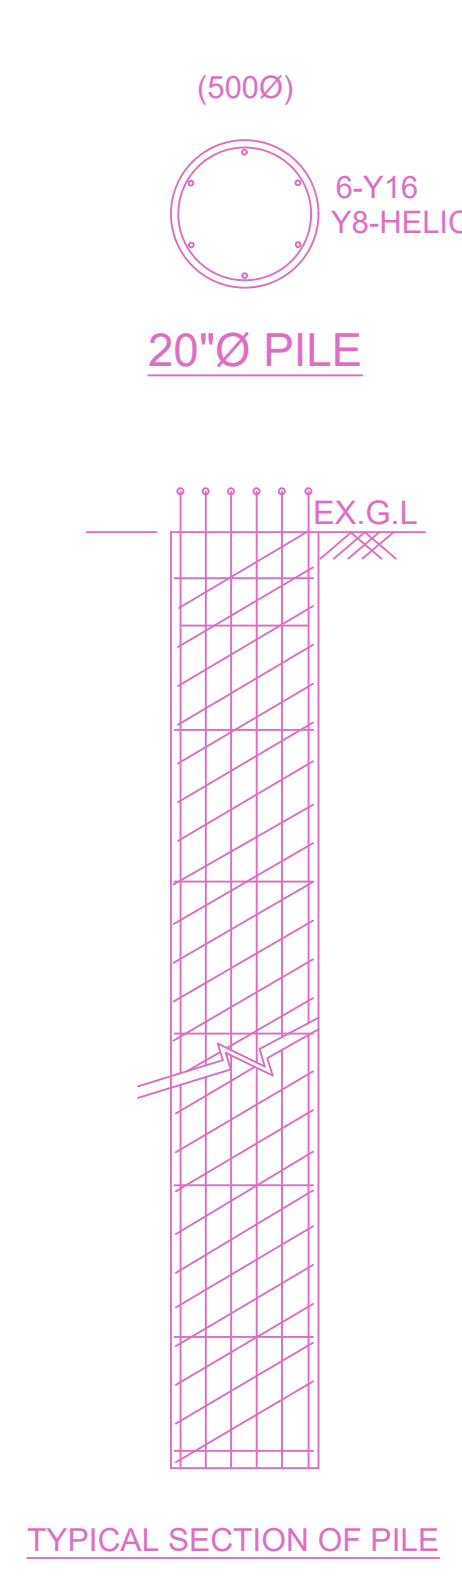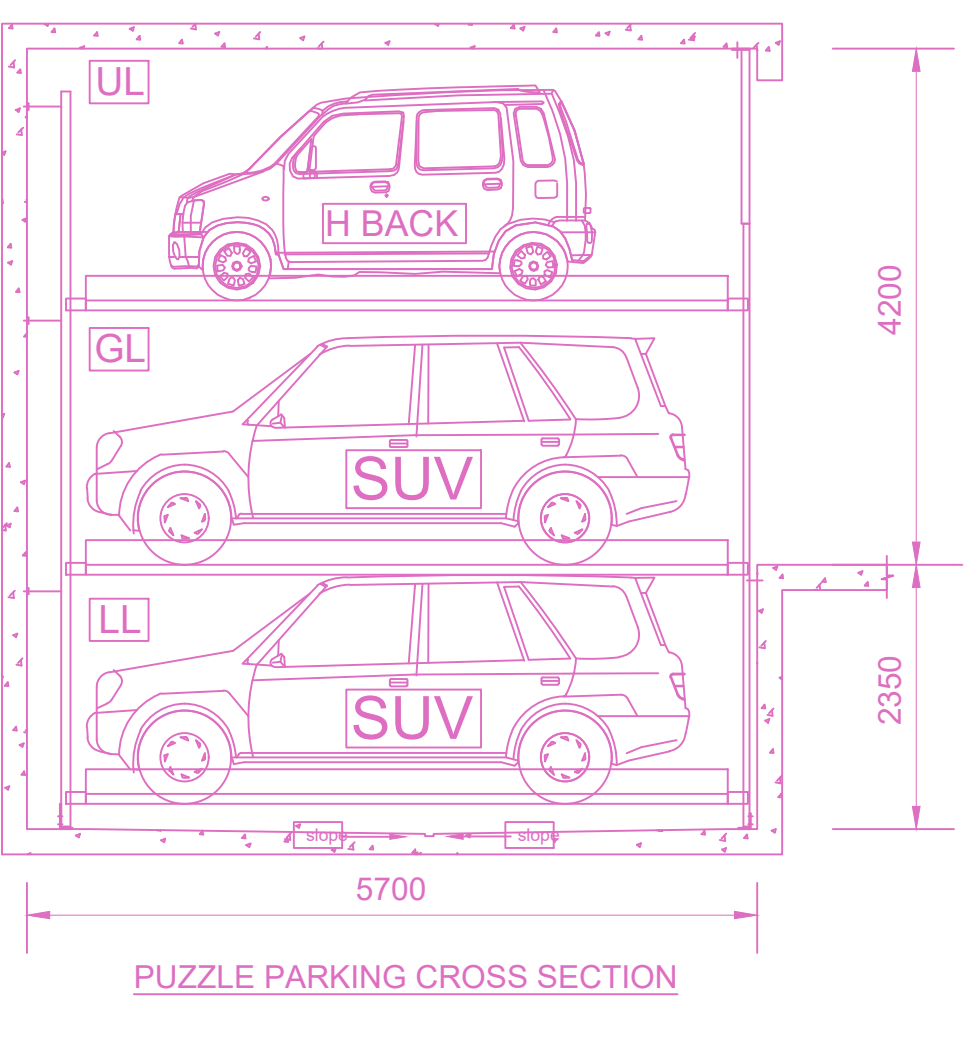

BUILDING WISE FSI STATEMENT		FSI AREA		DU		TOTAL	
BUILDING	NO OF SAME BUILDING	COMM.	RES.	IND.	INST.	DU	FSI AREA
MARRIAGE HA..		1850.60	0.00	0.00	0.00	0	1850.60
Total		1850.60	0.00	0.00	0.00	0	1850.60

FLOOR WISE FSI STATEMENT: MARRIAGE HALL (1)						
FLOORS	COMM.	RES.	IND.	INST.	DU	TOTAL FSI AREA
BASEMENT FLOOR	91.00	0.00	0.00	0.00	0	91.00
STILT PARKING FLOOR	219.28	0.00	0.00	0.00	0	219.28
FIRST FLOOR	355.81	0.00	0.00	0.00	0	355.81
SECOND FLOOR	392.35	0.00	0.00	0.00	0	392.35
THIRD FLOOR	396.08	0.00	0.00	0.00	0	396.08
FOURTH FLOOR	396.08	0.00	0.00	0.00	0	396.08
Terrace	0.00	0.00	0.00	0.00	0	0.00
Total	1850.60	0.00	0.00	0.00	0	1850.60

APPROVAL CONDITION

SCALE: 1:100

CHENNAI METROPOLITAN DEVELOPMENT AUTHORITY


APPROVED

SUBJECT TO THE CONDITIONS MENTIONED IN THIS OFFICE


KEY NO. 6688

QR CODE


PLAN SHOWING THE PROPOSED CONSTRUCTION OF BASEMENT FLOOR (PART) + STILT FLOOR PART - MECHANIZED PIT TYPE PUZZLE PARKING / GROUND FLOOR PART MARRIAGE HALL + 4 FLOORS MARRIAGE HALL (HEIGHT-18.28M) AT DOOR NO.50, OLD DOOR NO.17, Dr.B.N.REDDY SALAI (NORTH BOAG ROAD), T. NAGAR, CHENNAI COMPRISED IN T.S.NO.4889, BLOCK NO.114 OF T. NAGAR VILLAGE WITHIN THE LIMITS OF GREATER CHENNAI CORPORATION

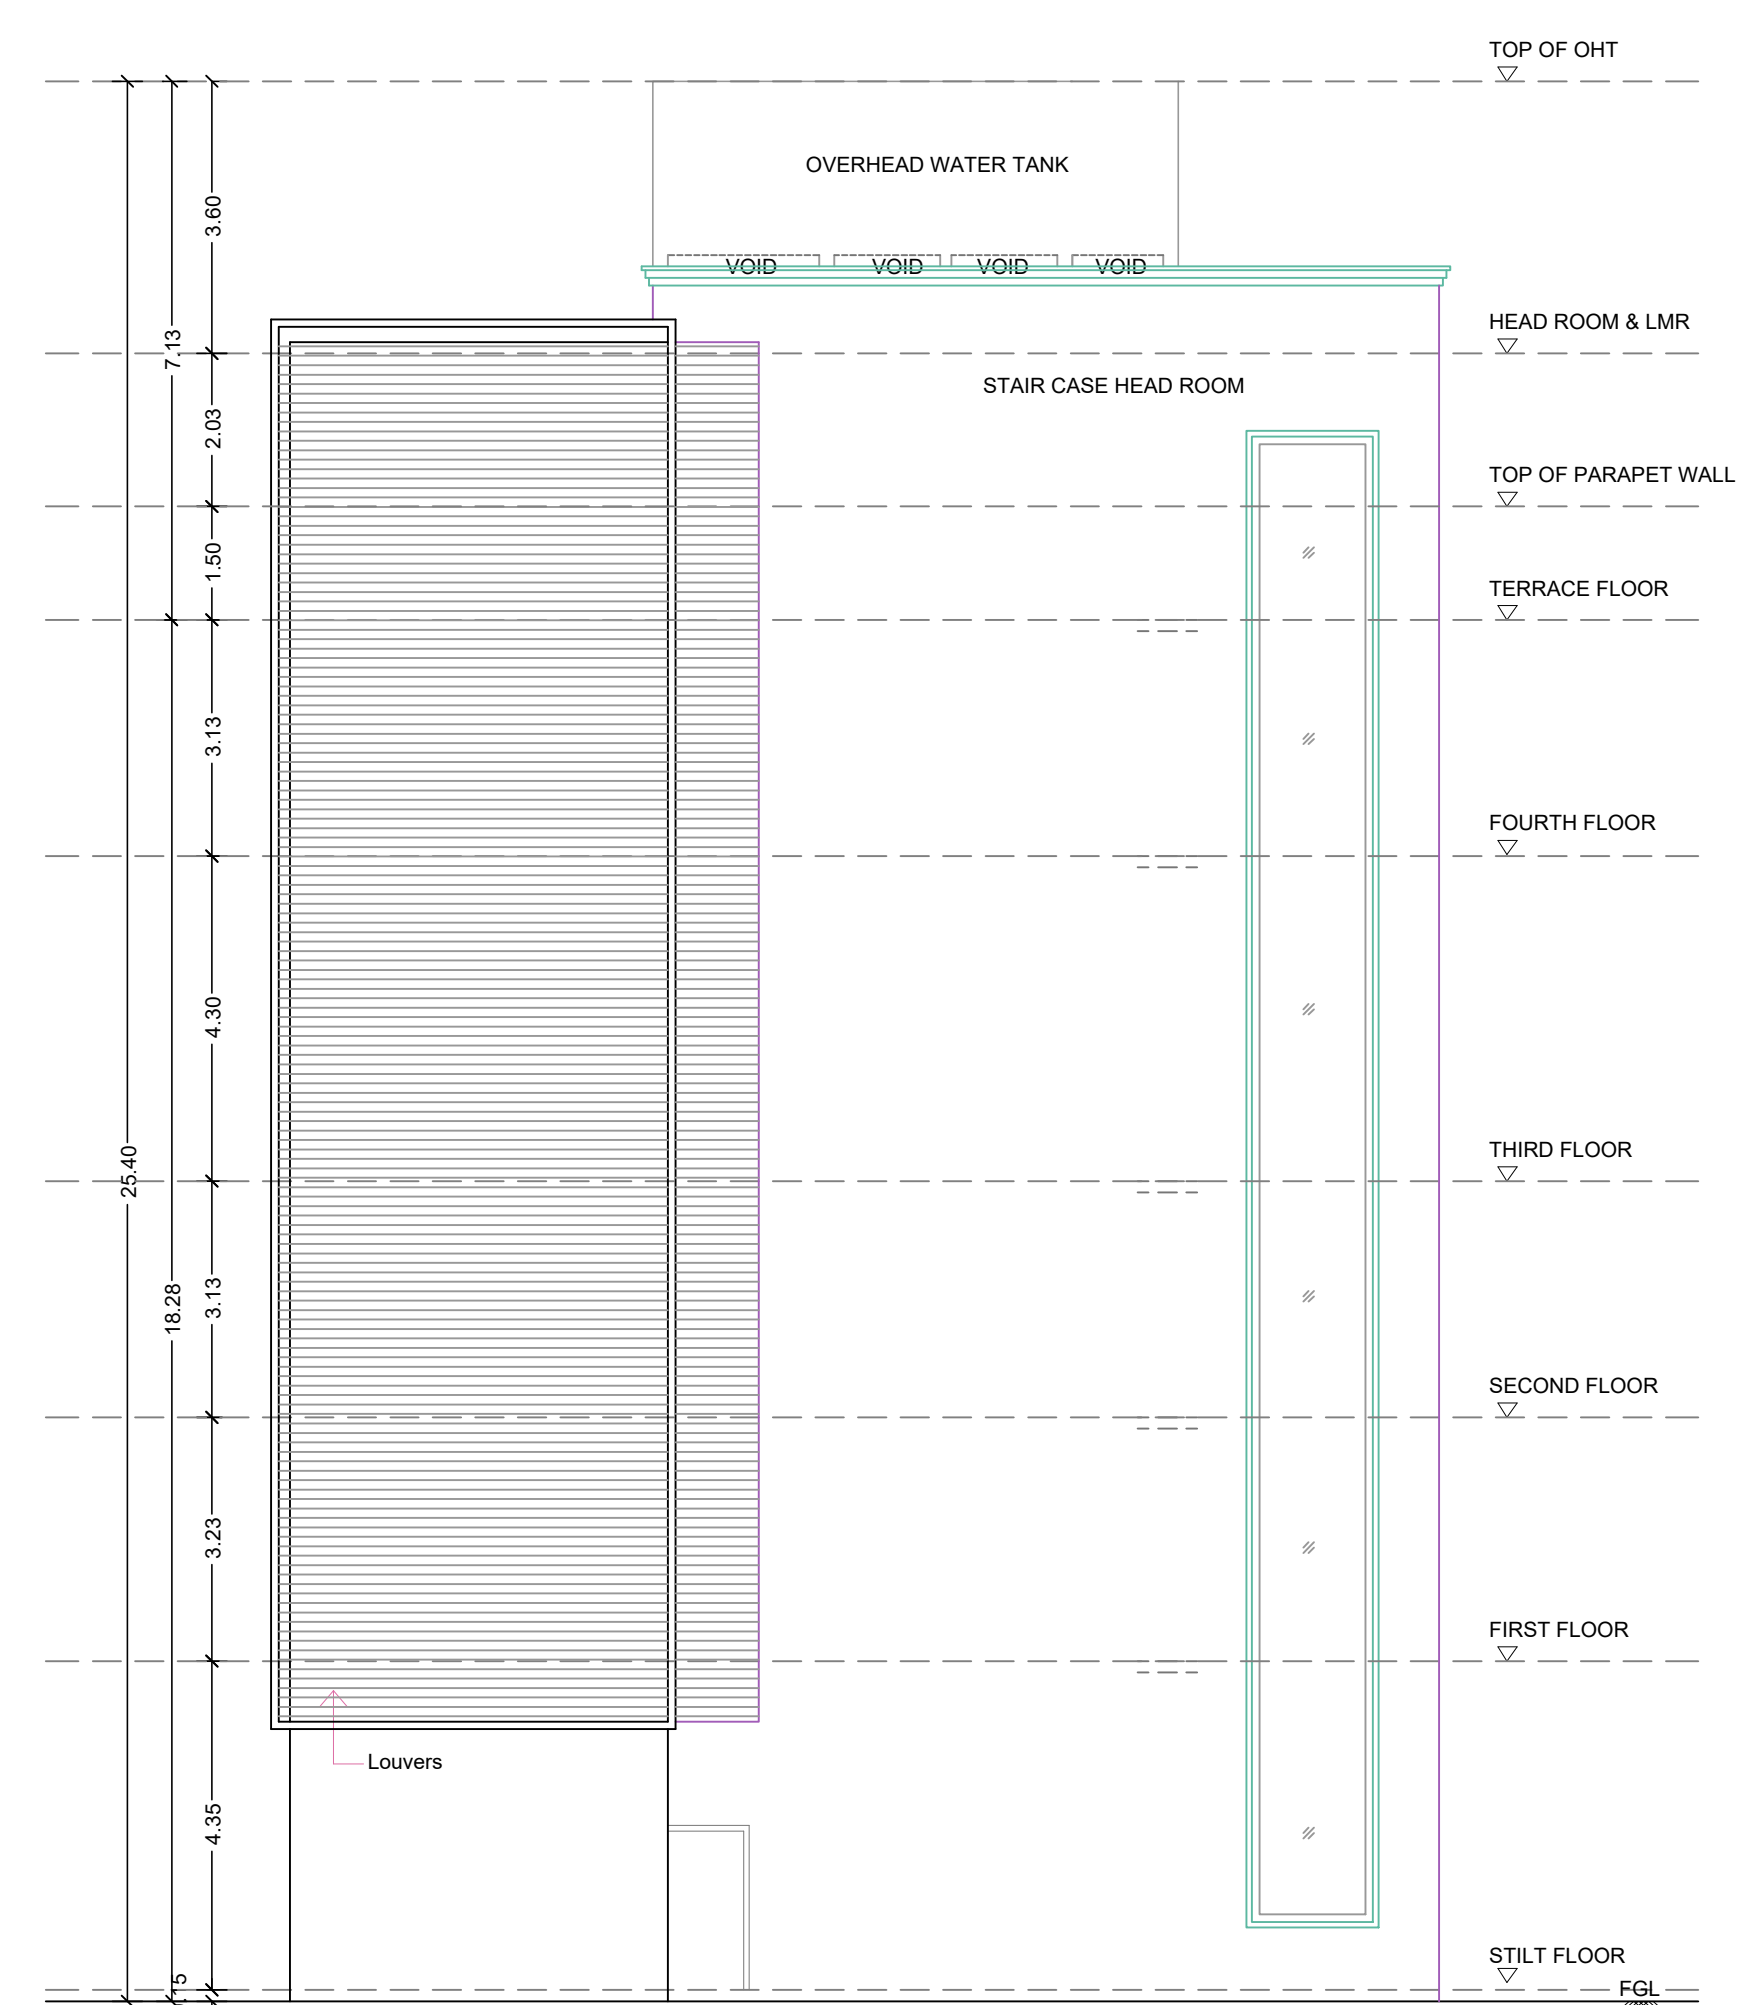


ELEVATION - A

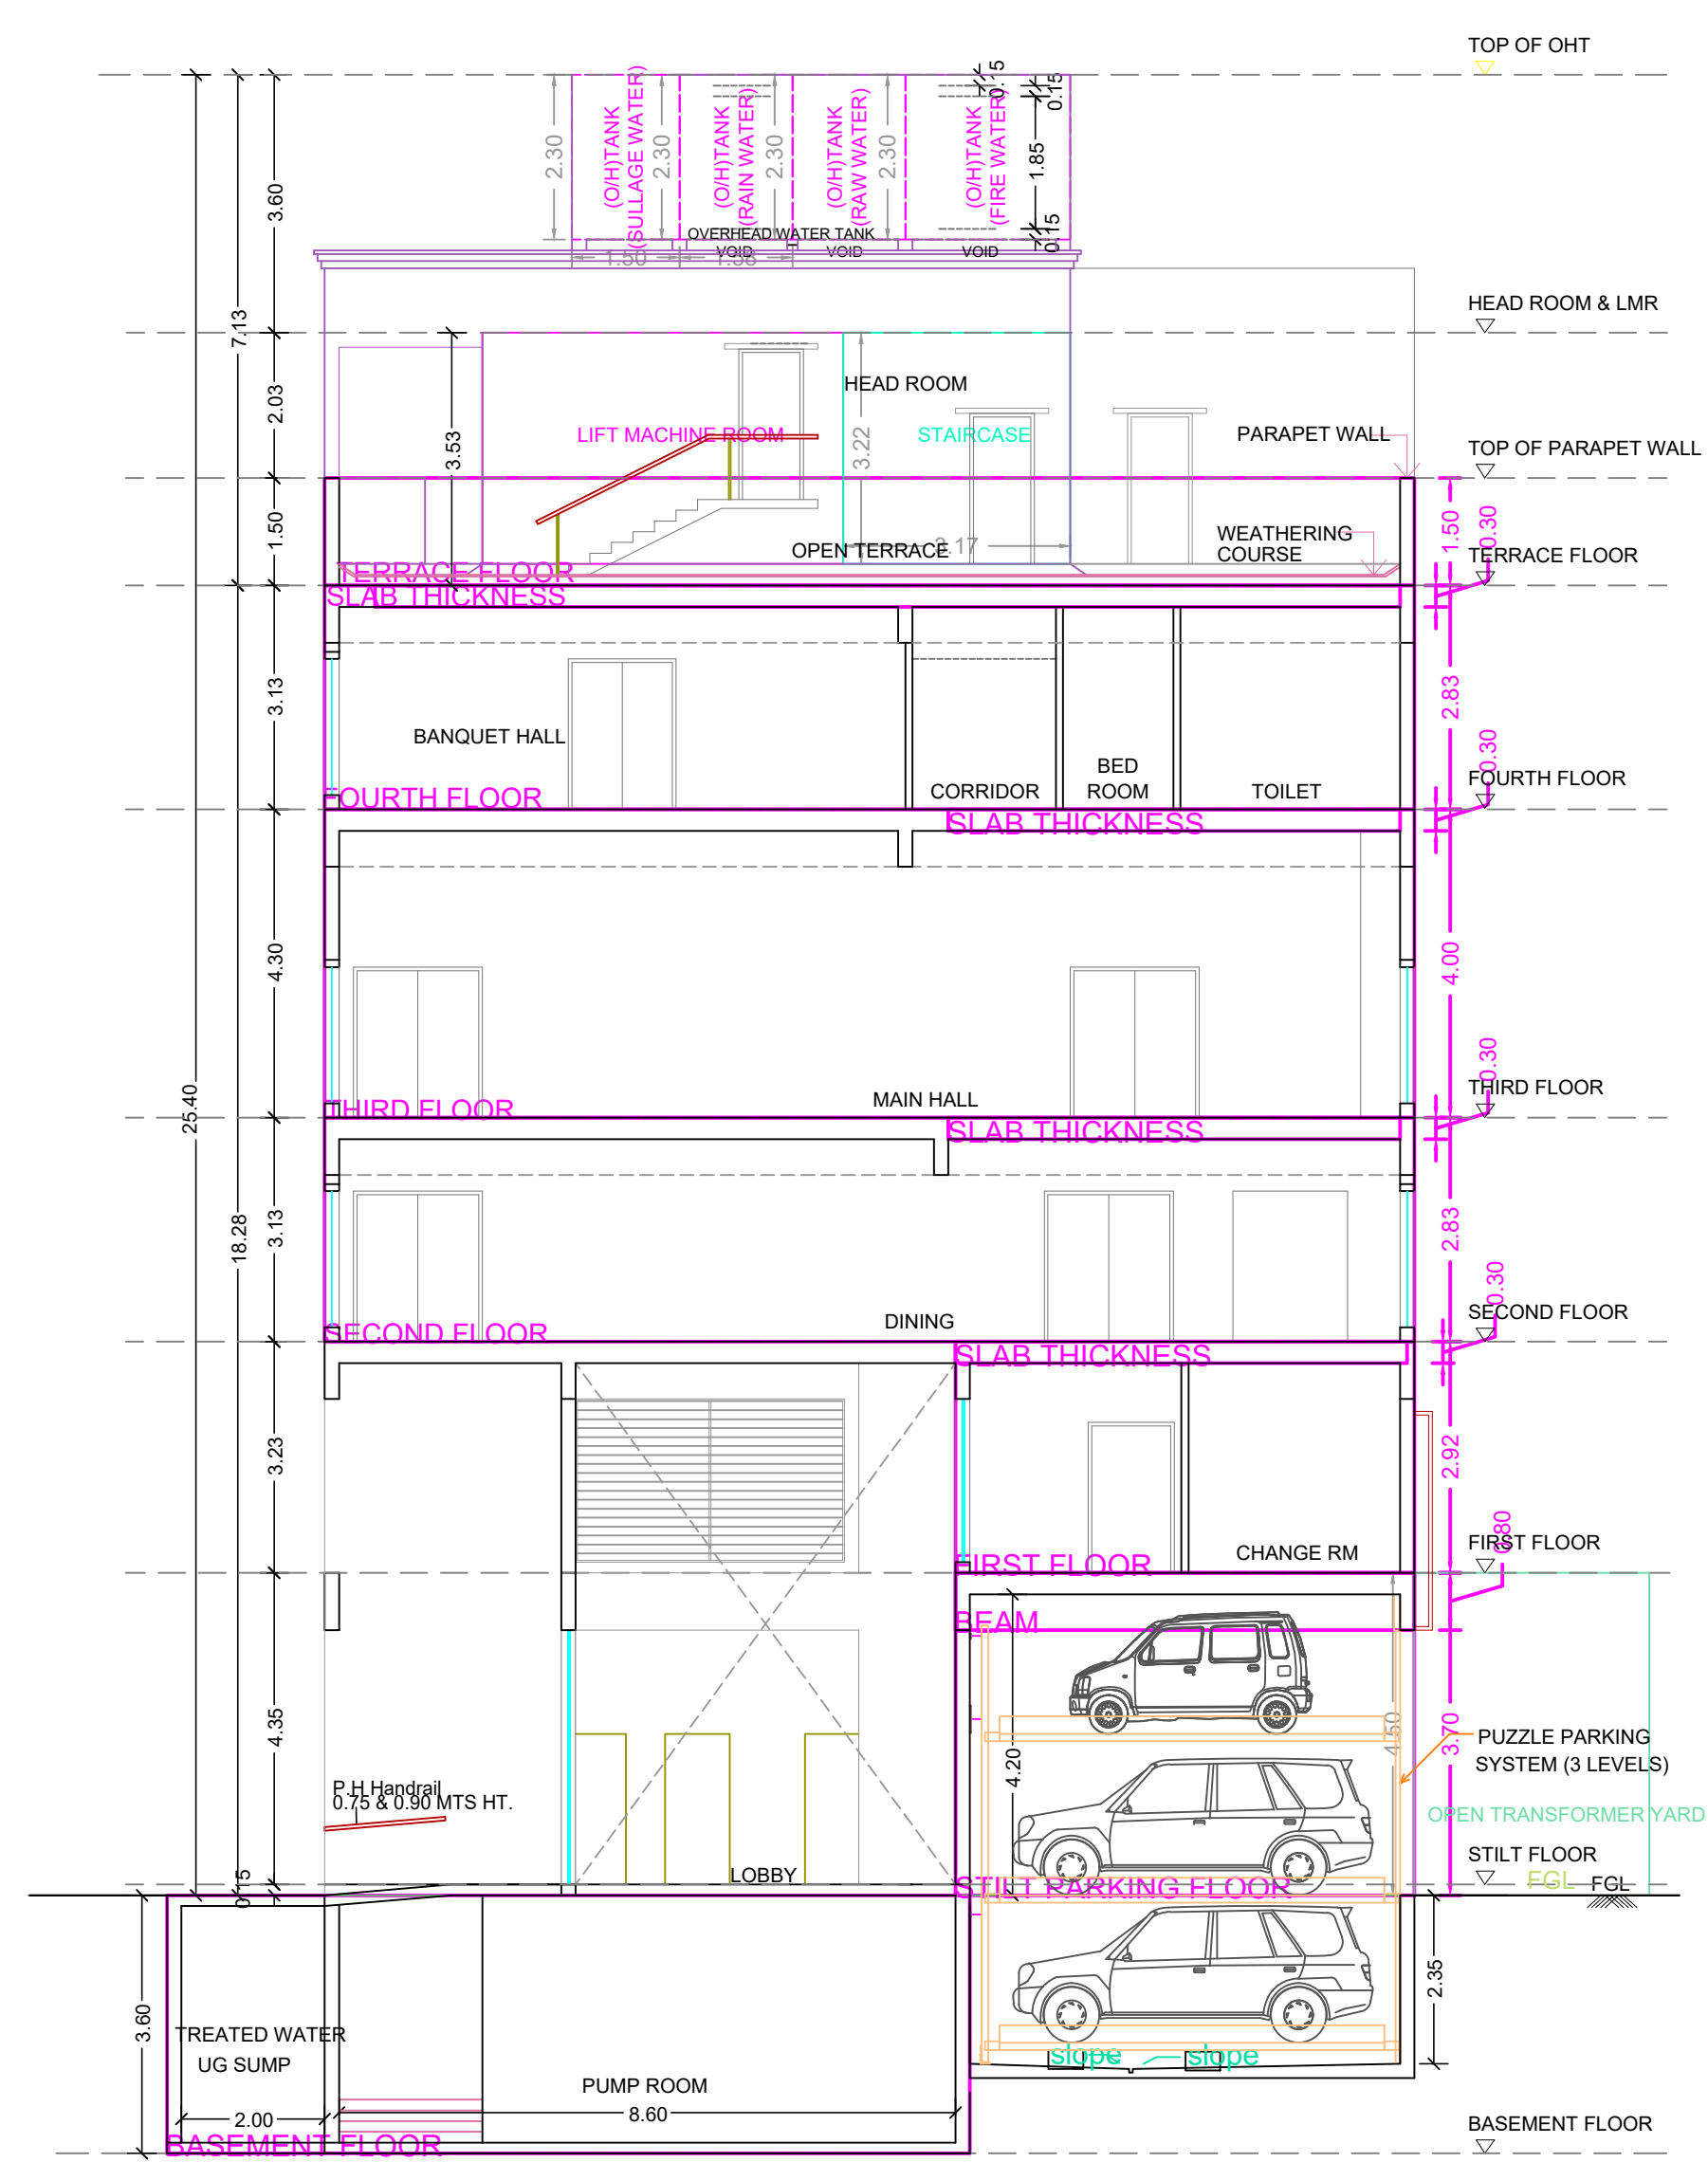


SECTION-BB

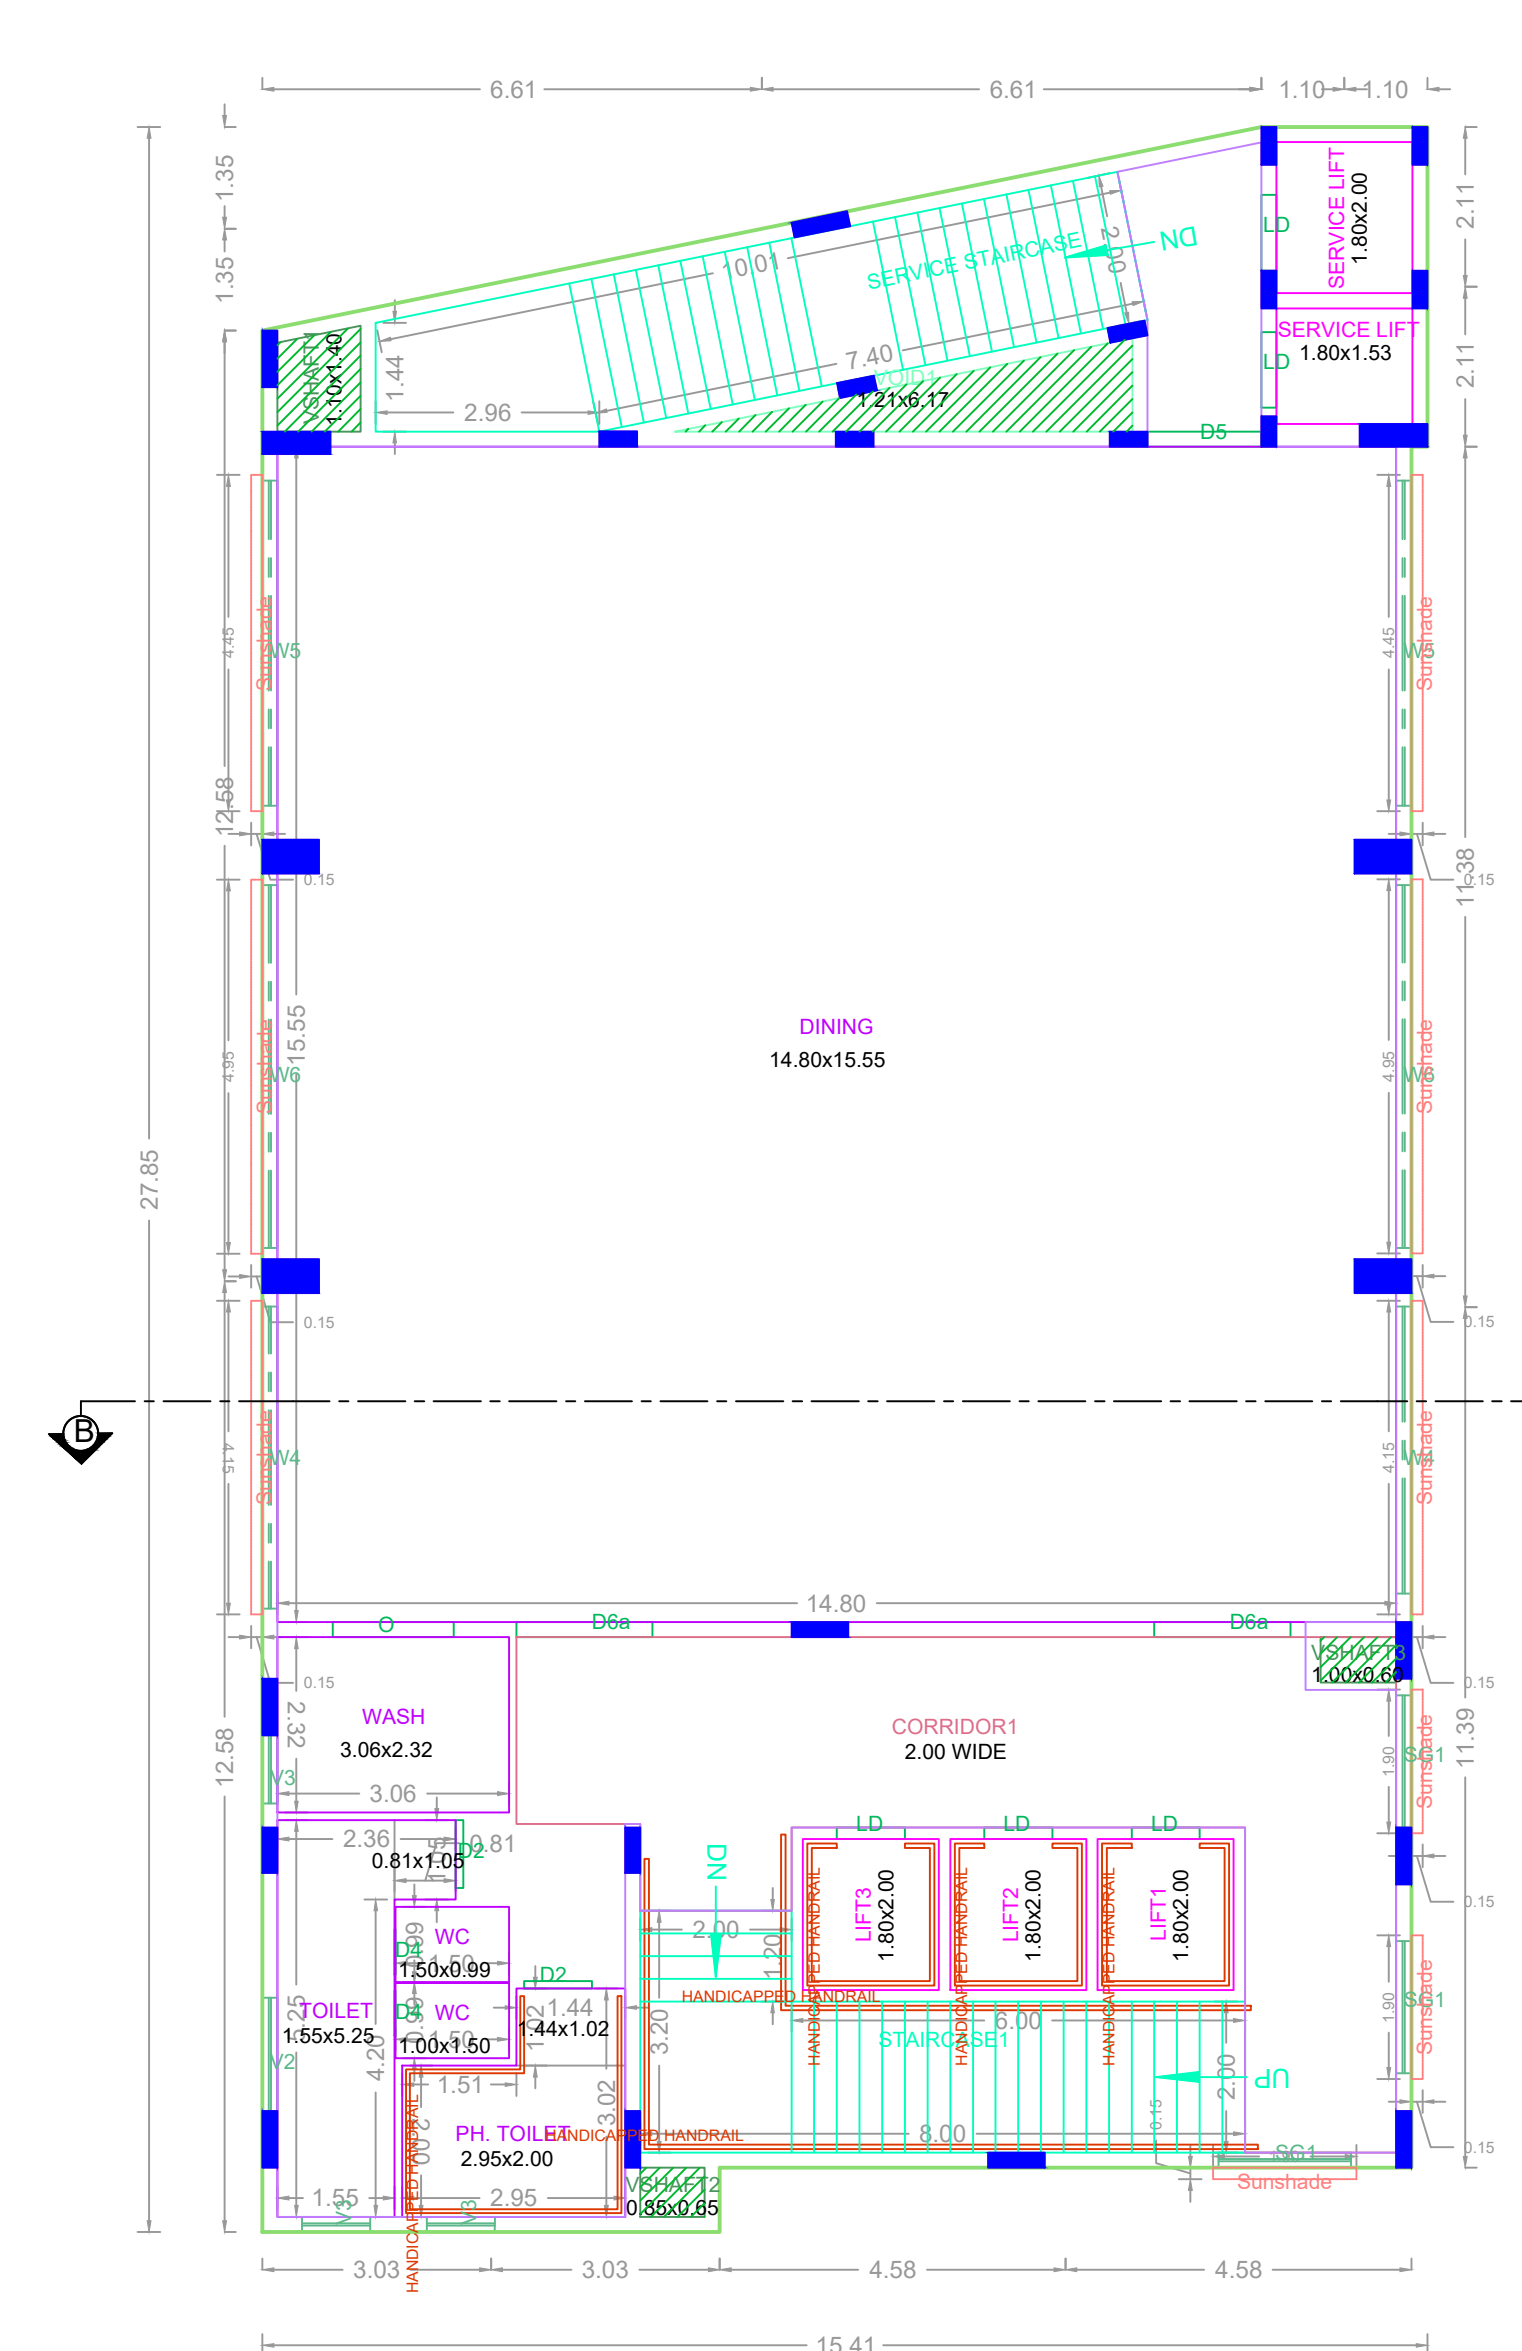


SECOND FLOOR PLAN

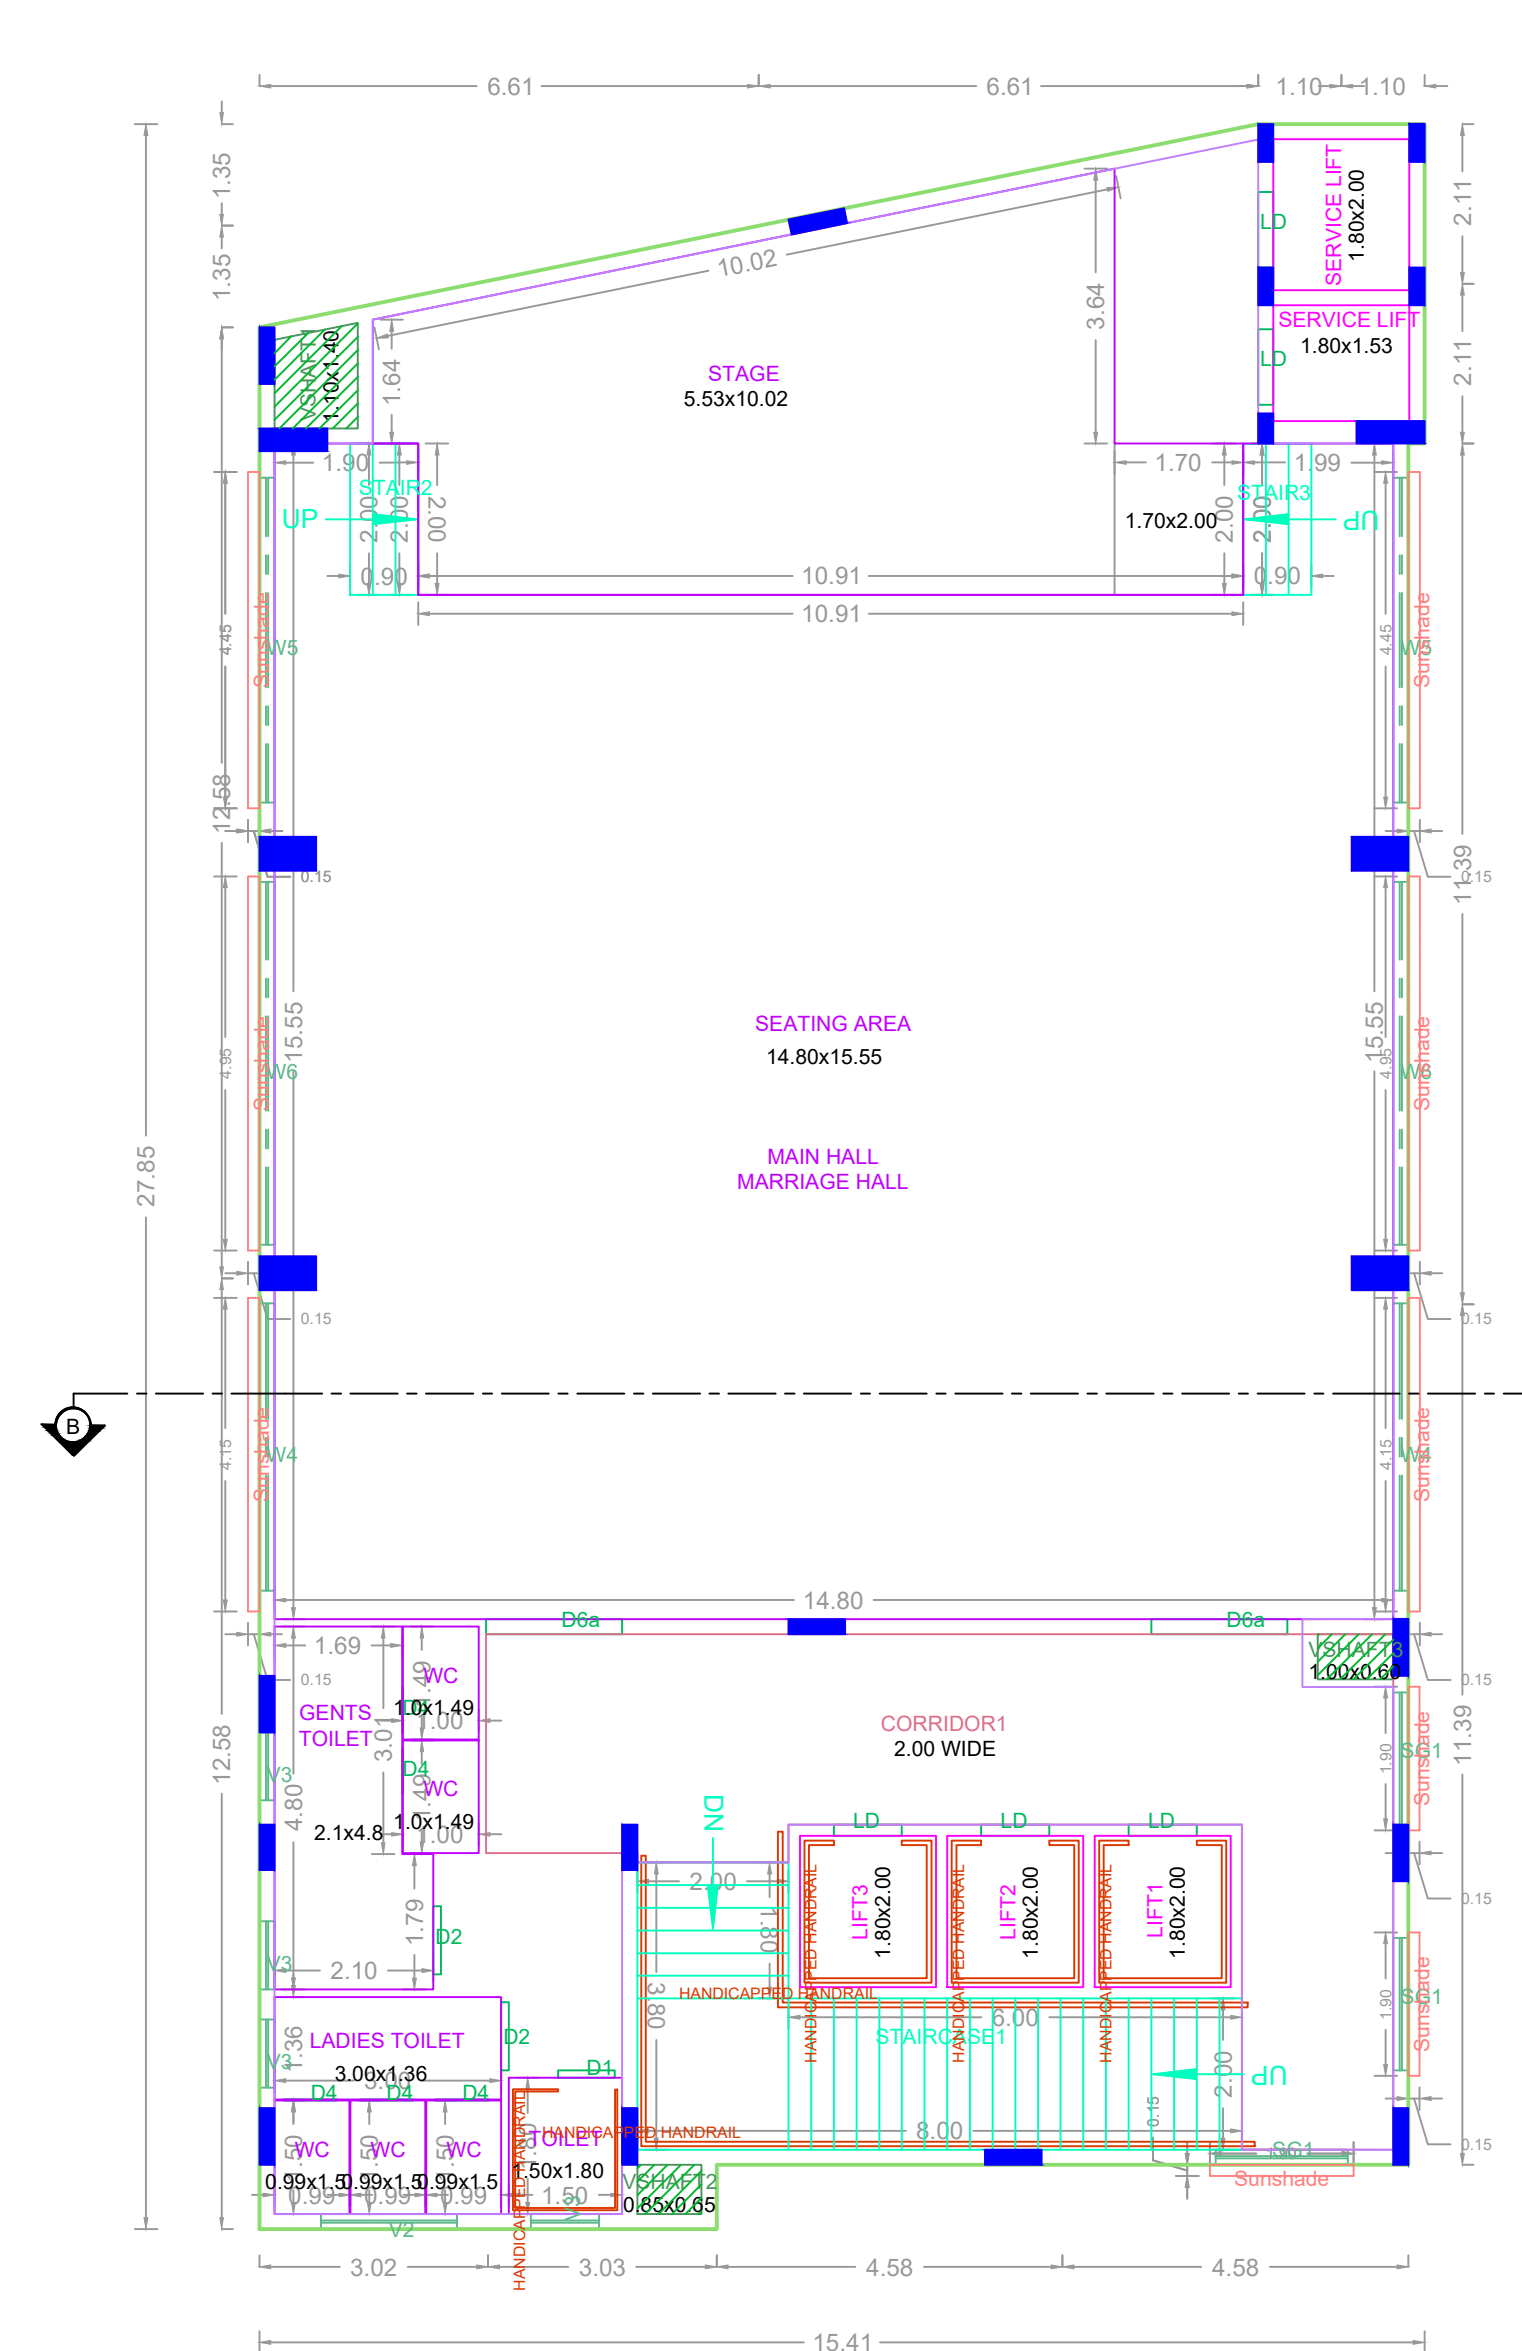

THIRD FLOOR PLAN

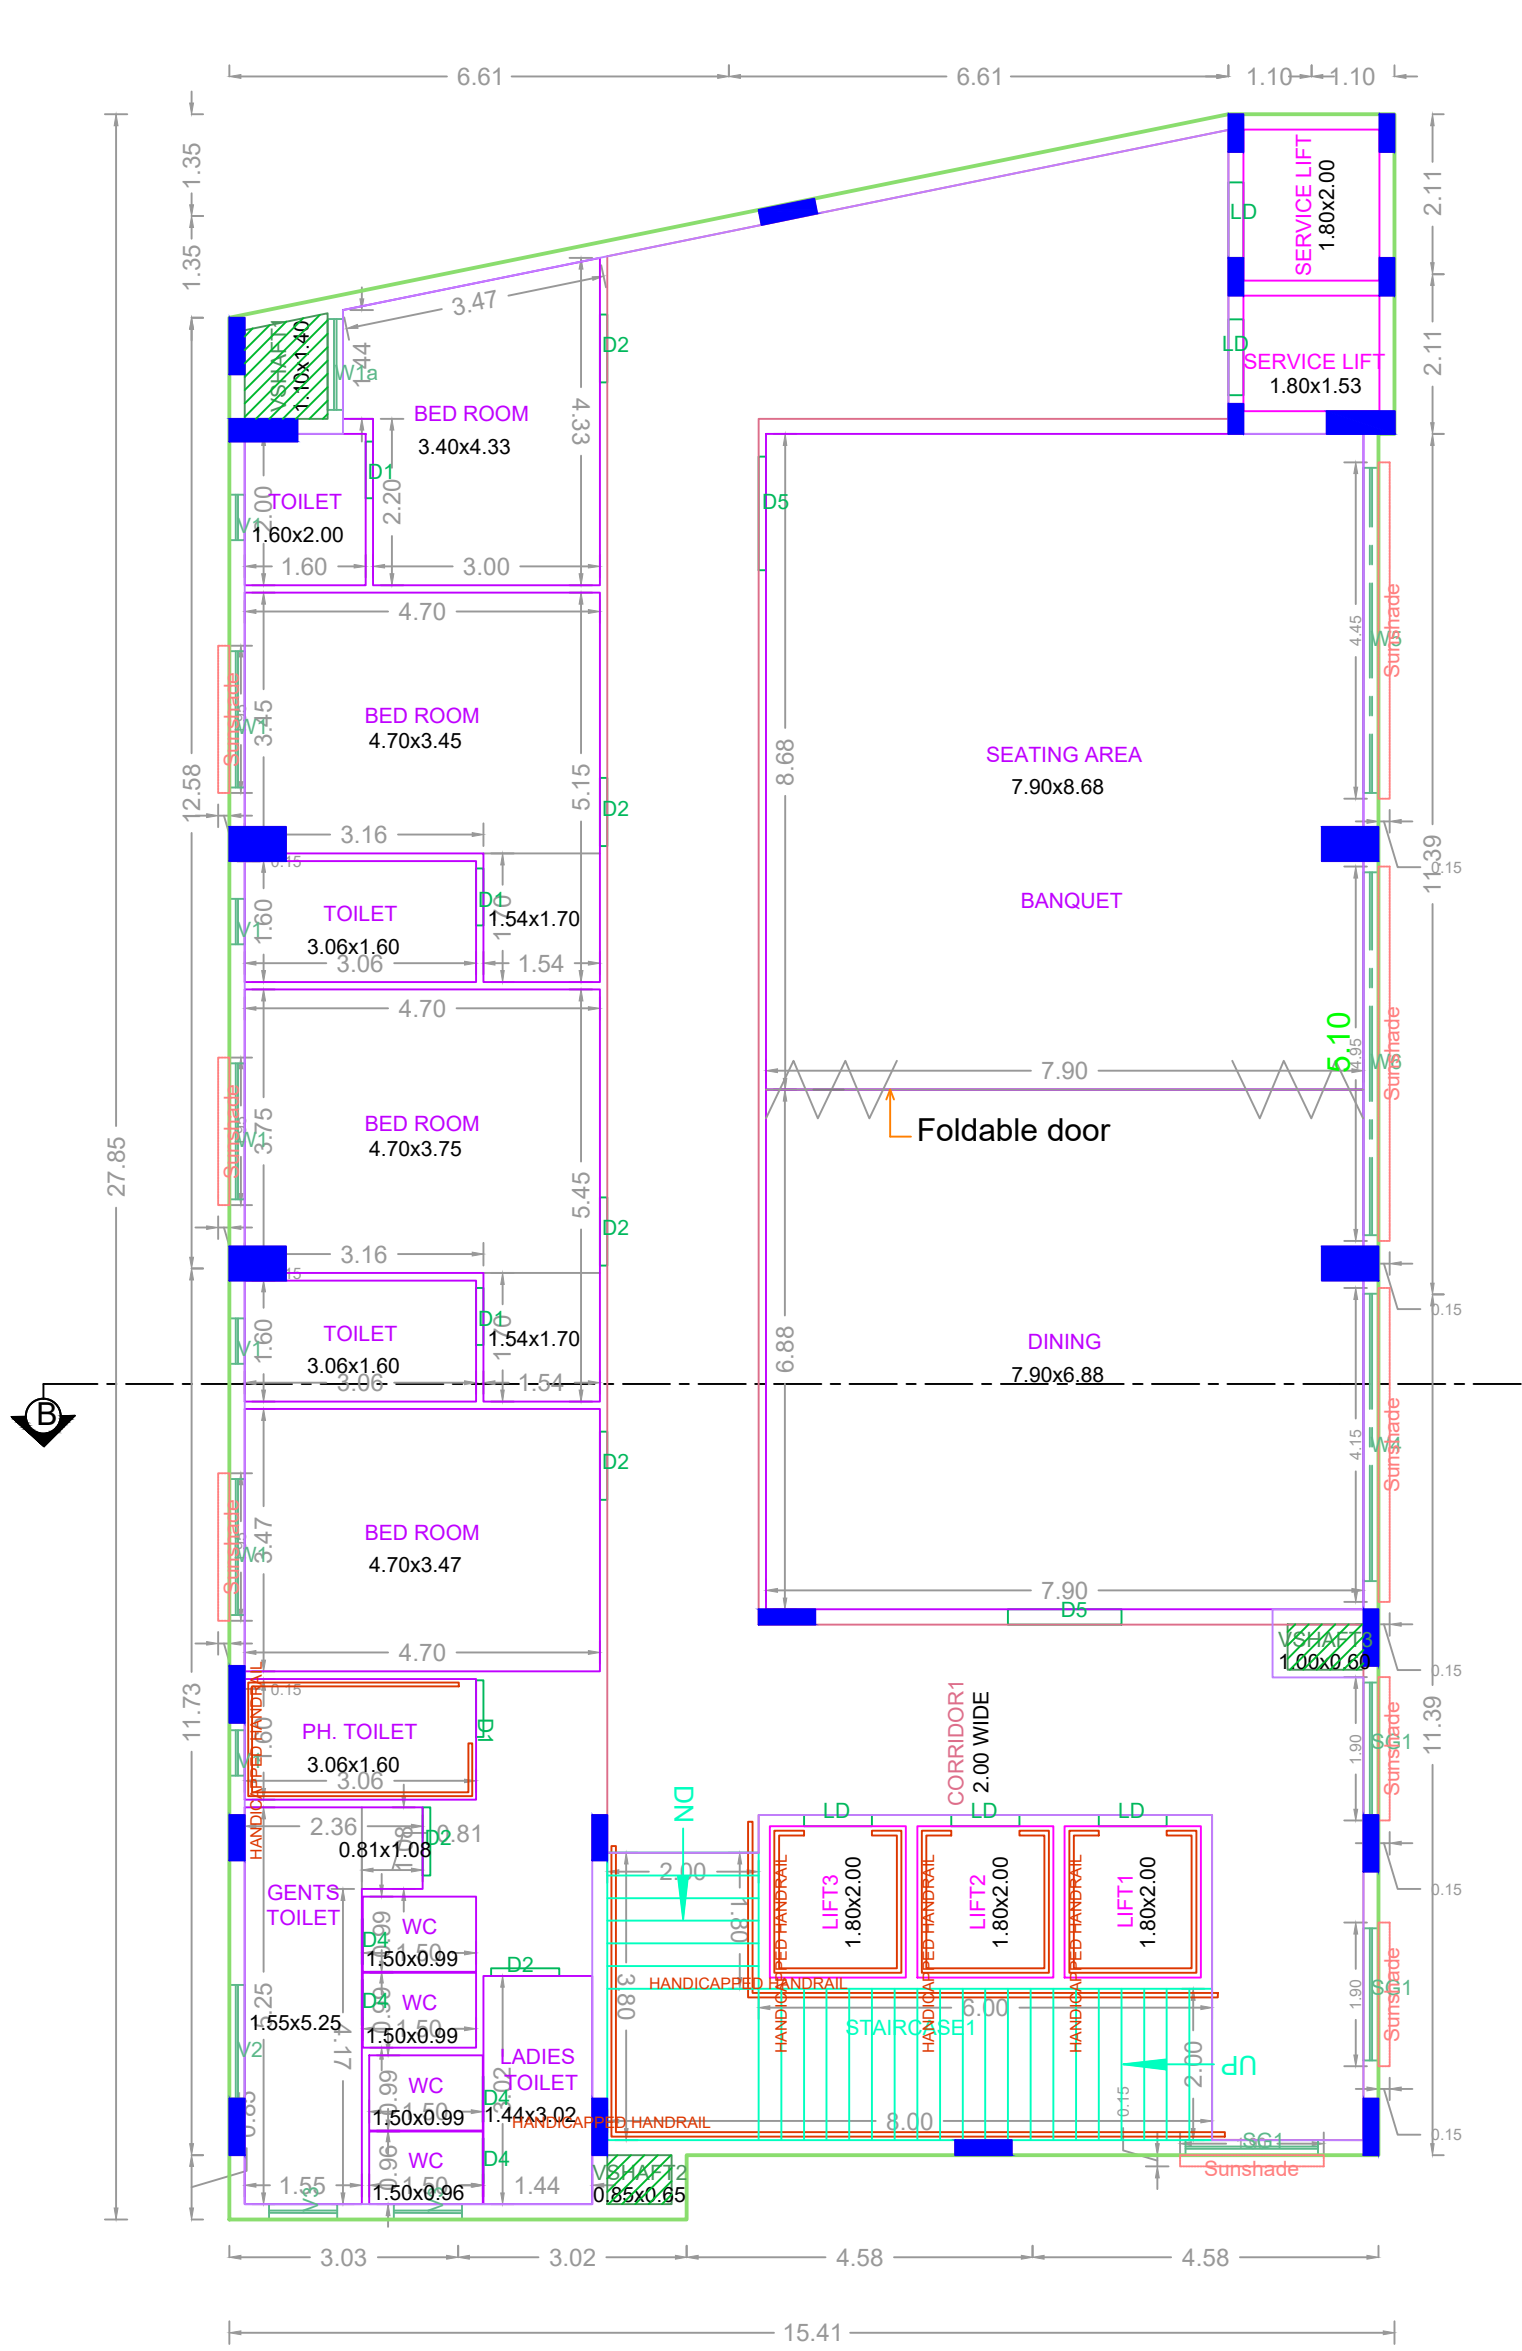


FOURTH FLOOR PLAN

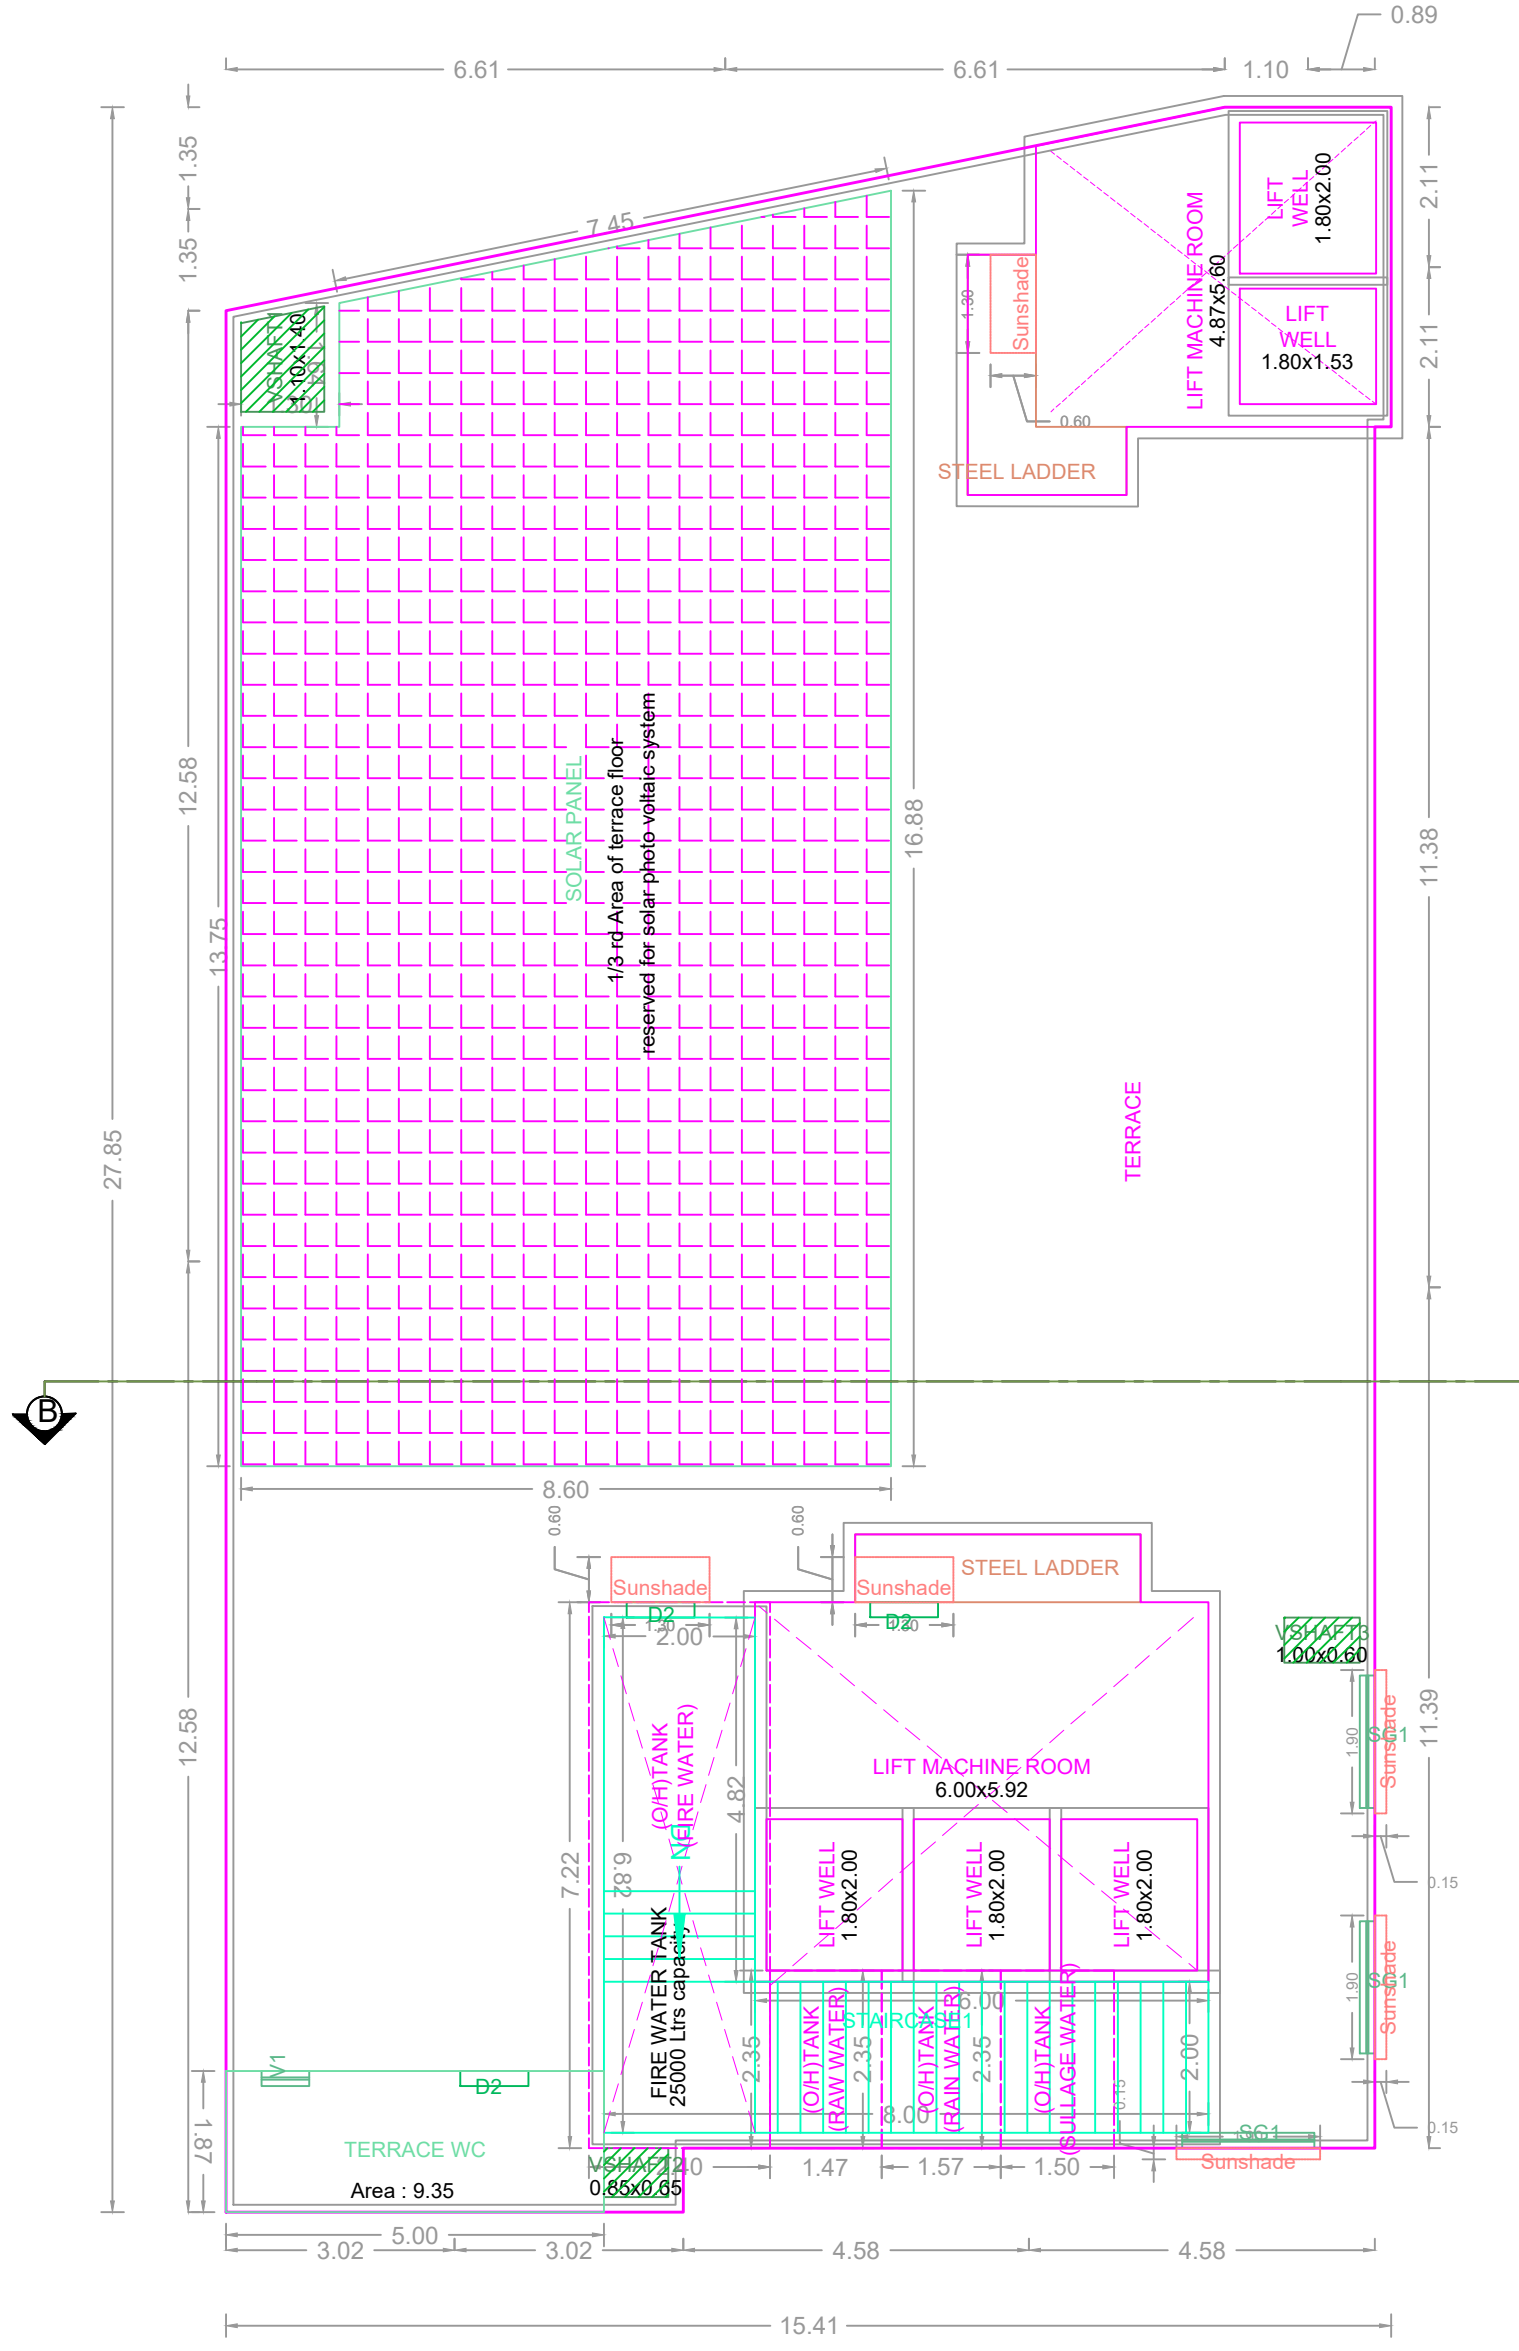

TERRACE FLOOR PLAN

APPROVAL CONDITION

DATE OF APPROVAL: 08/08/2019  
 SCALE: 1:100

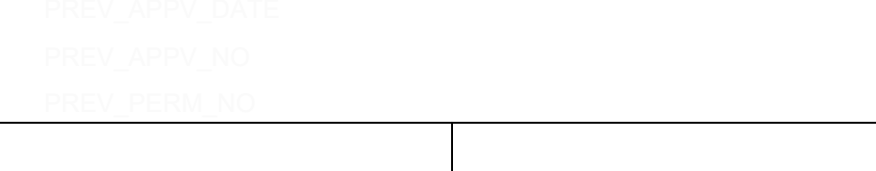

CHENNAI METROPOLITAN DEVELOPMENT AUTHORITY  
**APPROVED**  
 SUBJECT TO THE CONDITIONS MENTIONED IN THIS OFFICE

This Planning Permission issued under  
 the Tamil Nadu Building Control and  
 Regulations Act, 1956 and the  
 Chennai Metropolitan Development Authority  
 Act, 1971 and the Chennai Metropolitan  
 Development Authority (Amendment) Act,  
 2019.

For Check/Planner / Chief Planner / Member Secretary  
 High Rise Building / Non High Rise Building  
 This Approval is valid only after Building Permit is issued by the concerned Local Body.

KEY NO. 6888 QR CODE