
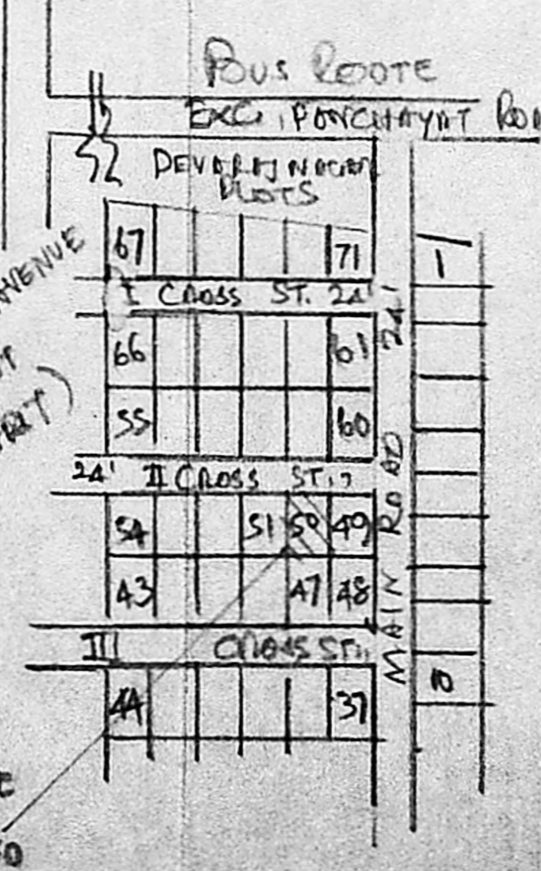
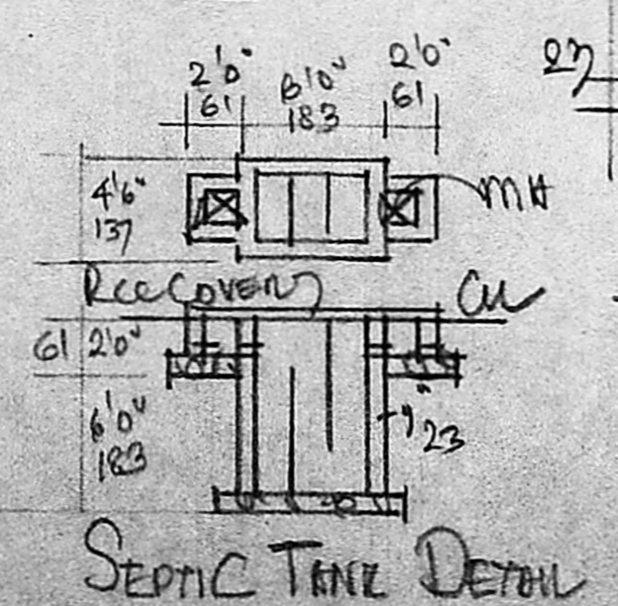
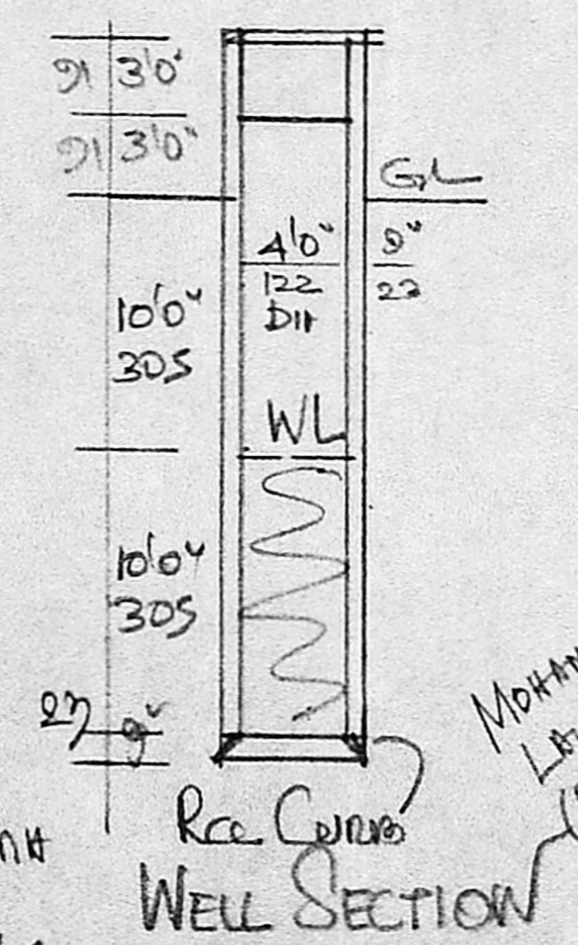
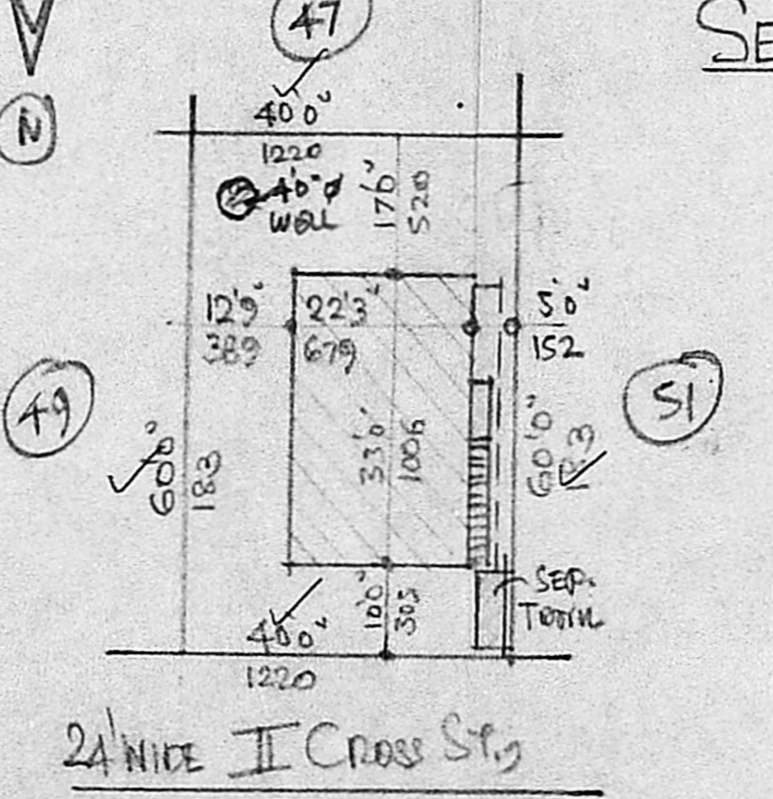


JOINERY	FT	CM
D POOL	3'3" x 6'6"	100 x 200
D1	2'6" x 6'6"	76 x 200
W WINDOW	4'6" x 4'6"	137 x 137
W1	4'6" x 3'0"	137 x 91
W2	3'0" x 4'6"	91 x 137
V VENTL	3'0" x 2'6"	91 x 61
WL WARD ROBE		
S SHELF		

Proposed Dwelling House  
CONSTRUCTION AT PLOT NO:  
50 II CROSS ST., MOHAN  
AVENUE, IN S.NO: 749/A  
MADAMBAKKAM VILLAGE  
SAIDAPET TALUK. IN  
CHINGLEPUT DIST. &  
SCALE 18100

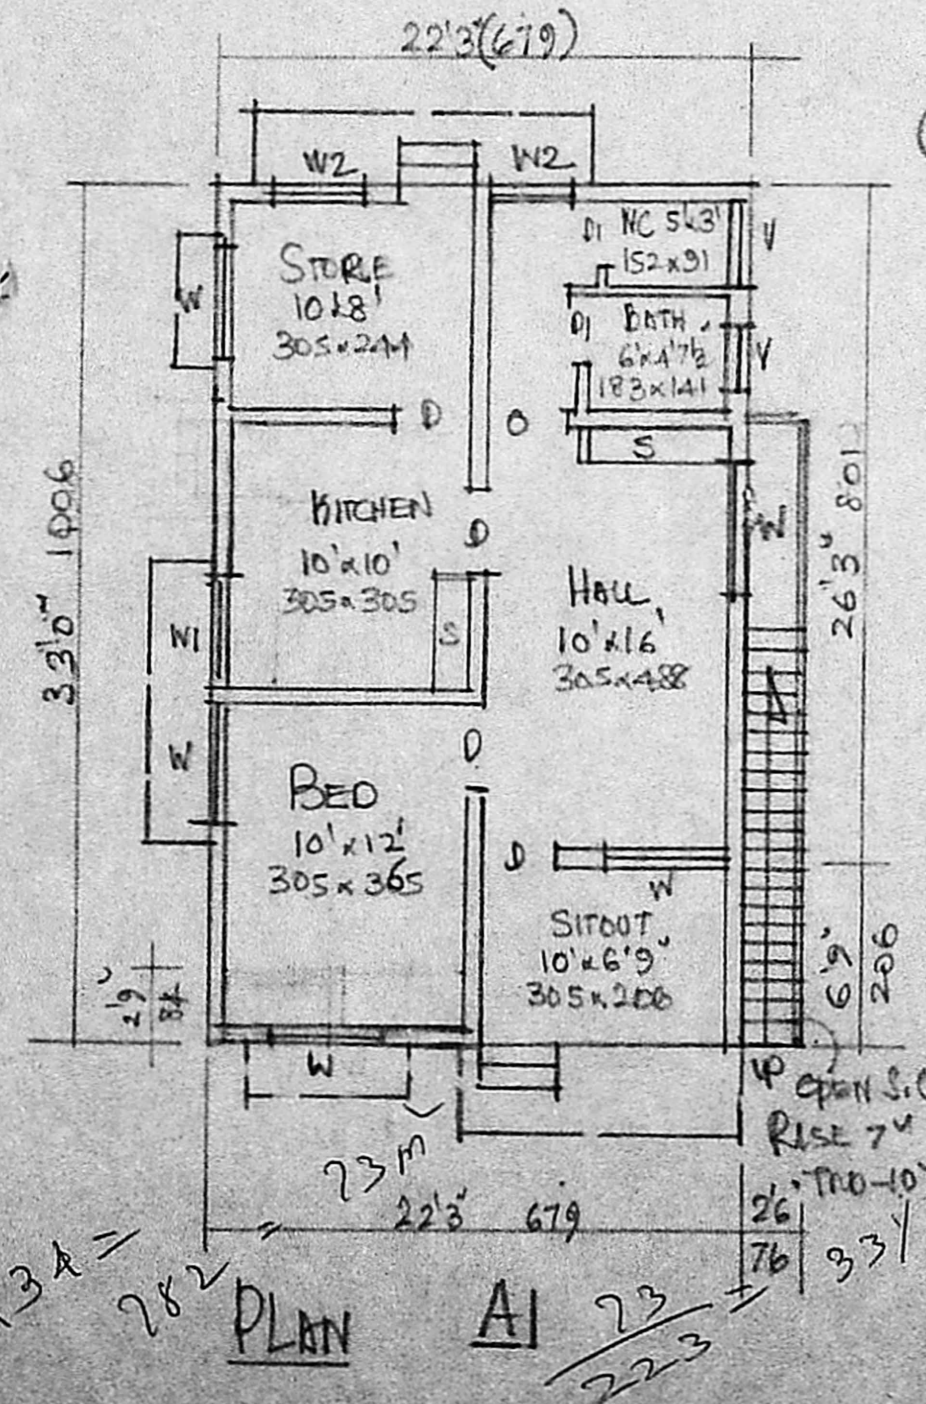

OWNER: V. KRISHNAN

A. ARUNACHALAM, P. No. 42170  
CONSULTING CIVIL ENGINEER & CONTRACTOR  
MADRAS CORPORATION LICENSE NO. 945 FOR  
ALANDUR MUNICIPALITY  
AMBATTUR TOWNSHIP.  
LICENSE NO. 9  
B, KALAIKAR KARUNANITHI ROAD,  
SALIGRAMAM : MADRAS 600 093  
(NEXT TO SALIGRAMAM POST OFFICE)