



EX GROUND FLOOR PLAN

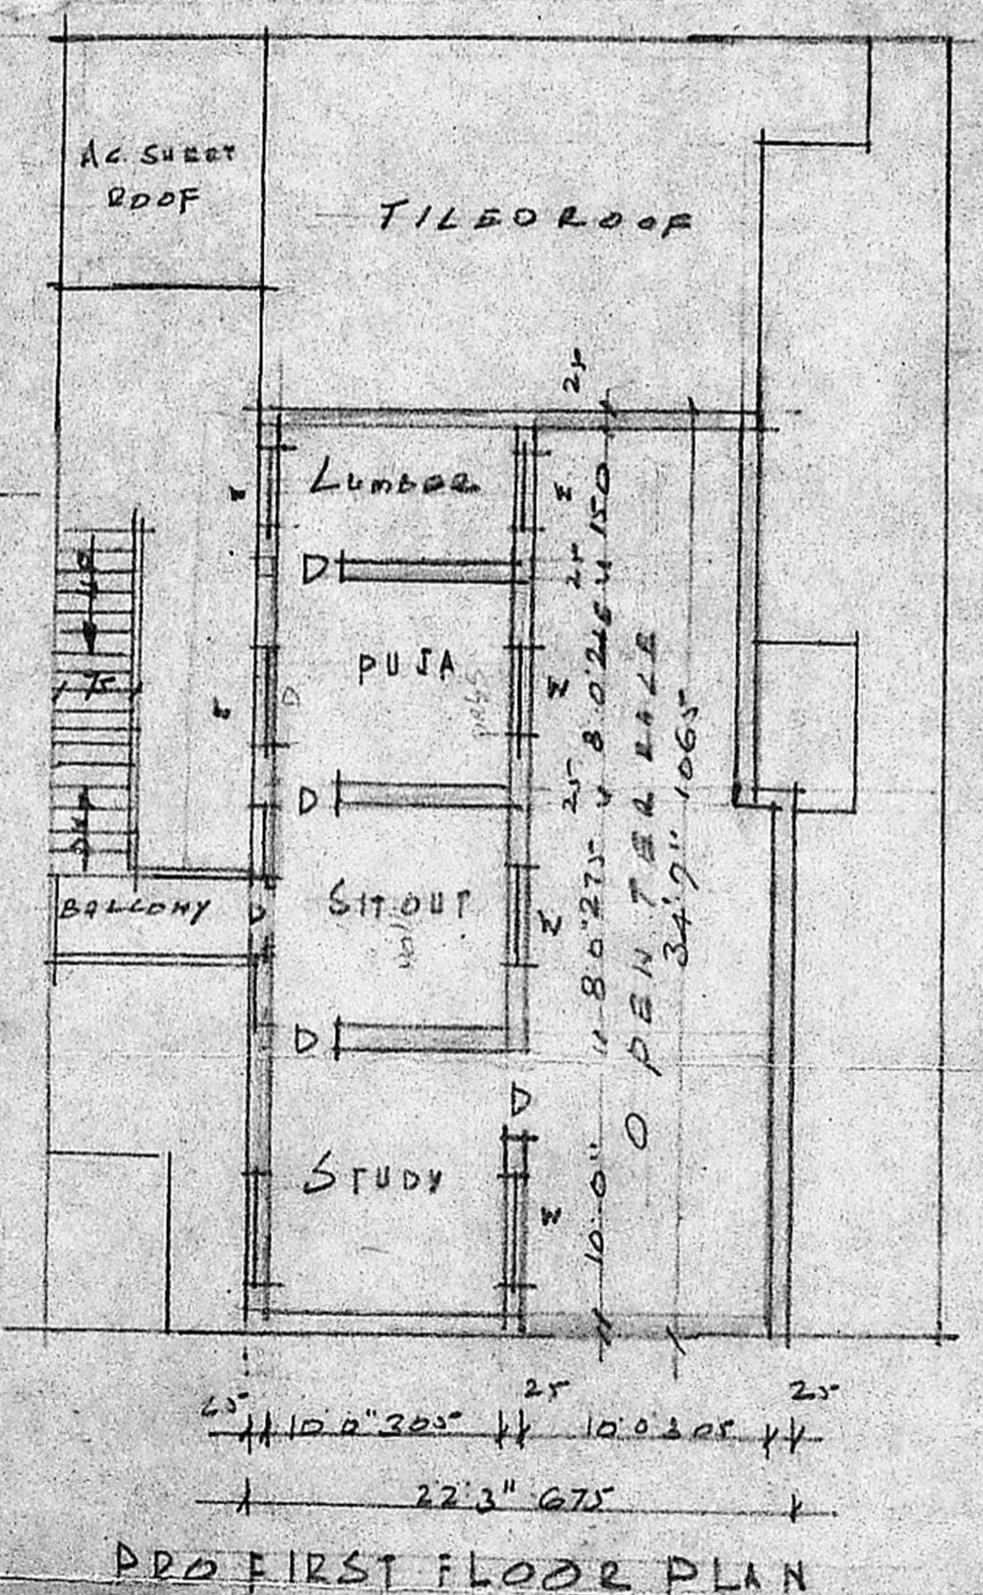

PROPOSED FIRST FLOOR PLAN

EX-BLDG SANCTIONED BAND
 EXISTING BUILDING SHOWN
 PROPOSED
 ROADS

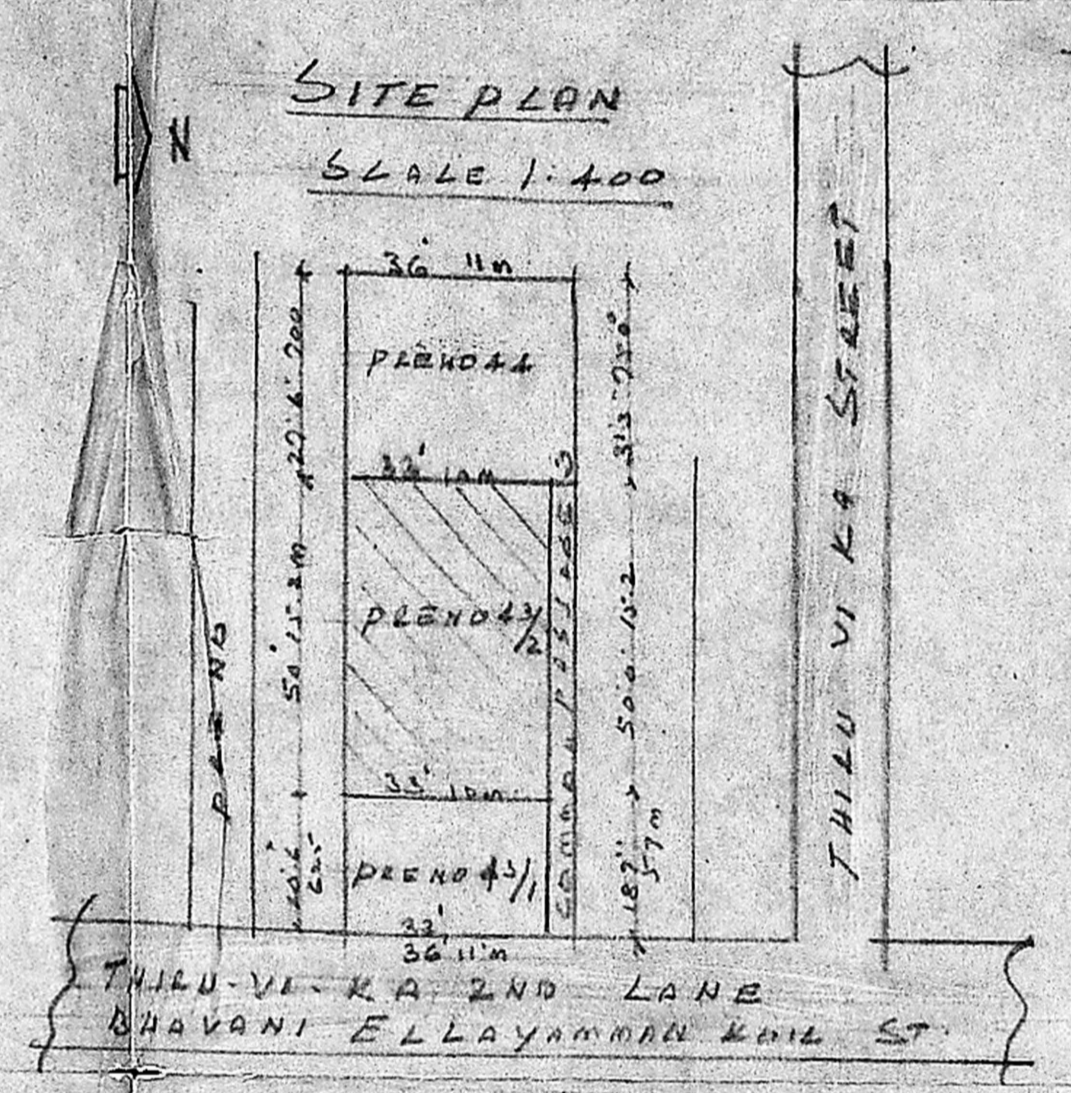

PLAN SHOWING THE PROPOSED
 ADDITION CONSTRUCTION IN
 FIRST FLOOR TO THE PRE NO 43/2
 THIRU-VI KA 2ND LANE (BHAVANI
 ELLAYAMMAN KOIL STREET

REFERENCE: BRICK WORK IN
 CHIMNEY AND PLASTERING IN
 AND ROOFING SHOULD BE
 COURTESY LOCAL SUPPLIERS
 ROOFING SHOULD BE COVERED
 BY R.C. SLAB WITH NECESSARY
 REINFORCEMENTS ALL DOORS
 WINDOWS MADE BY MANTRA
 WOOD & LIVE IN SIZE

SCHEDULE JOINERY

DOOR	D 100 X 215
"	D 1 70 X 200
"	D 2 75 X 200
WINDOW	D 135 X 135
"	D 1 70 X 135
"	D 2 60 X 135
VENTILATOR	V 60 X 90

OWNER: P. Regina
 LICENSED SURVEYOR

V. Srinivasulu
V. SRINIVASULU, I.C.E.
 CONSULTING CIVIL ENGINEER
 (REGD No. 2701)
 CLASS I LICENSED SURVEYOR
 CORPORATION OF MADRAS
 60 VALLUVAR ROAD,
 MADRAS 600 010