



ELEVATION

SECTION ON AB

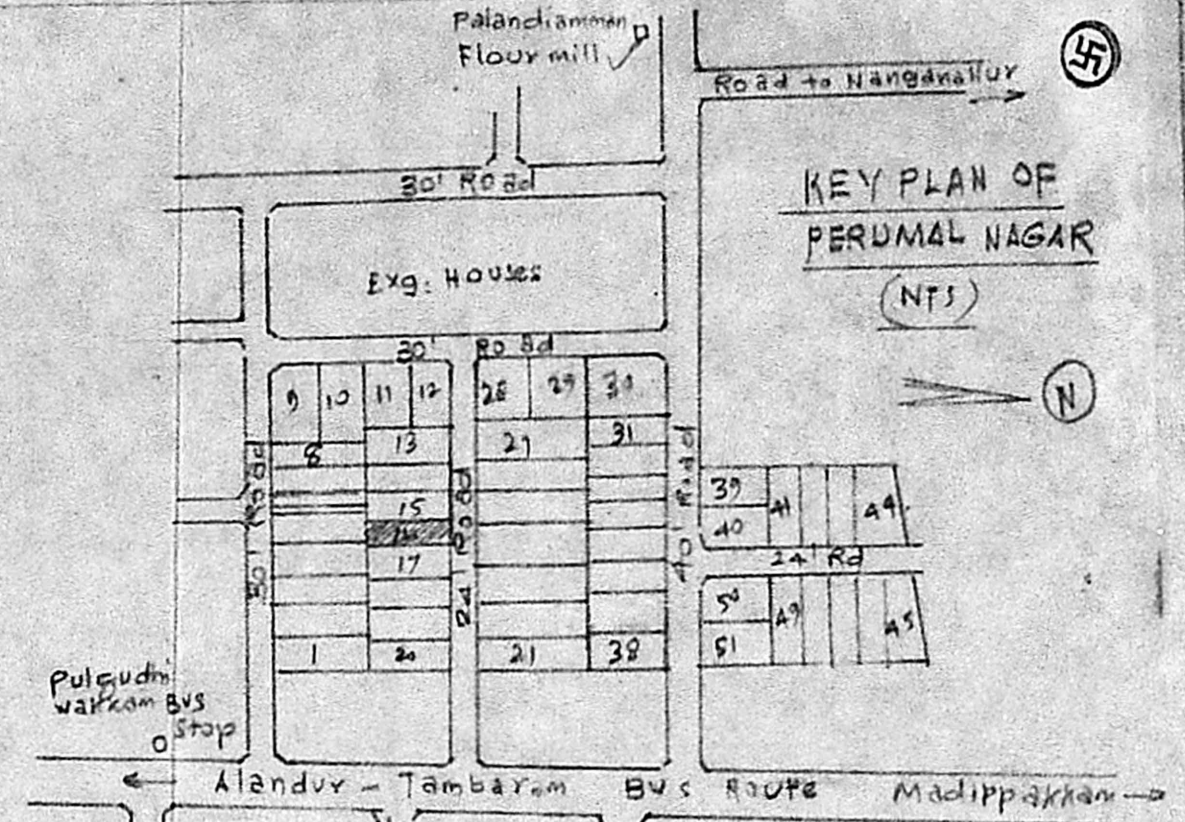


KEY PLAN OF PERUMAL NAGAR (NTS)

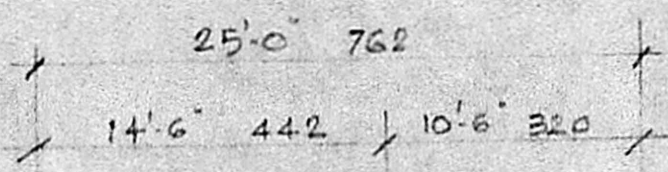

REFERENCE

D DOOR	3'3" x 6'6"	89 x 198
D <sub>1</sub>	2'-6" x 6'	76 x 198
W WINDOW	3'-0" x 4'-6"	91 x 137
W <sub>1</sub>	6'-4" x 4'-6"	152 x 137


Planning Permit No. 16/10/80/3/20  
**APPROVED**  
 Subject to the conditions in this office letter.  
 No. A1/135.37/89 Dt. 24/10-80  
 o/c.T. [Signature] 24/10/80  
**FOR MEMBER SECRETARY**  
**MADRAS METROPOLITAN DEVELOPMENT AUTHORITY**

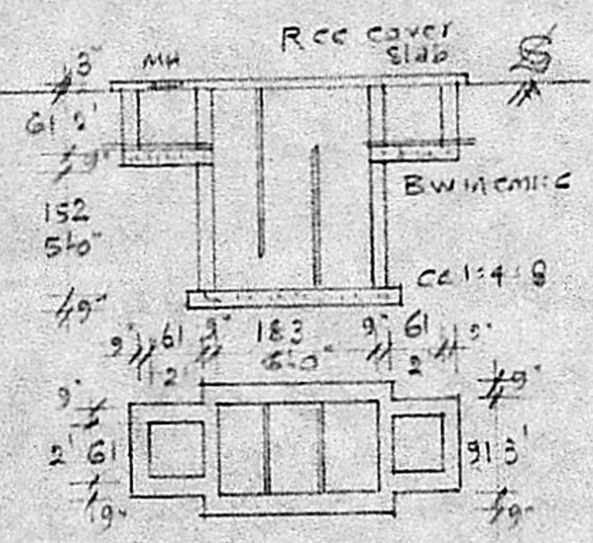


PLAN & SECTION OF SEPTIC TANK

PLAN OF PRO: BUILDING AT PLOT NO. 16, OF "PERUMAL NAGAR" LAYOUT, S. NO. 88/1, OF ULLAGARAM VILAGE, SAIDAPET TALUK, CHENGALPATTU DT. MADRAS. FOR SRI. S.P. MURALI KRISHNAN.


Scrutiny plan  
A1/135.37/89  
 9/12/80

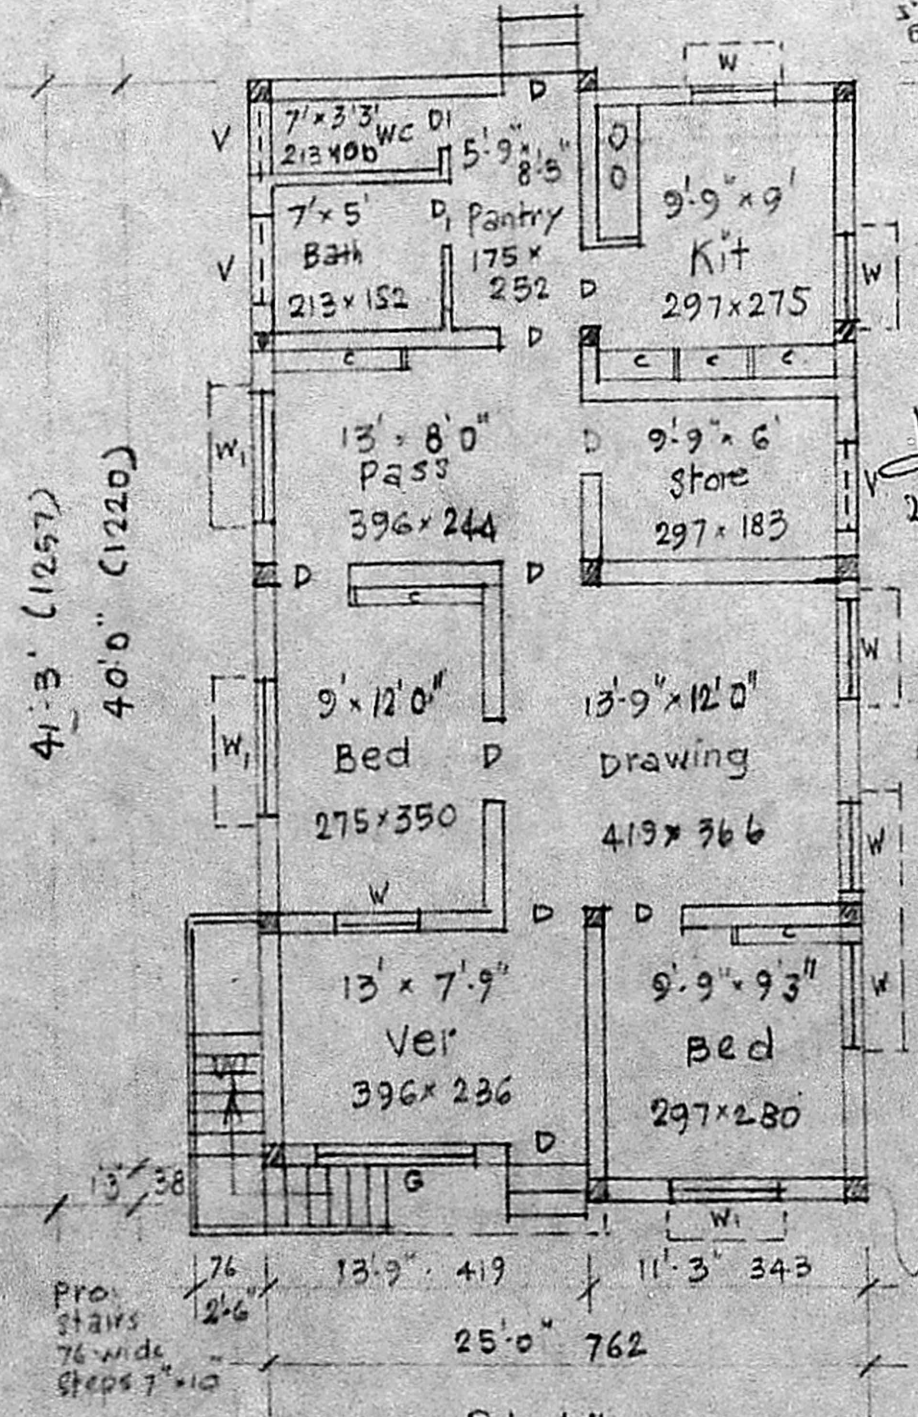

PLAN

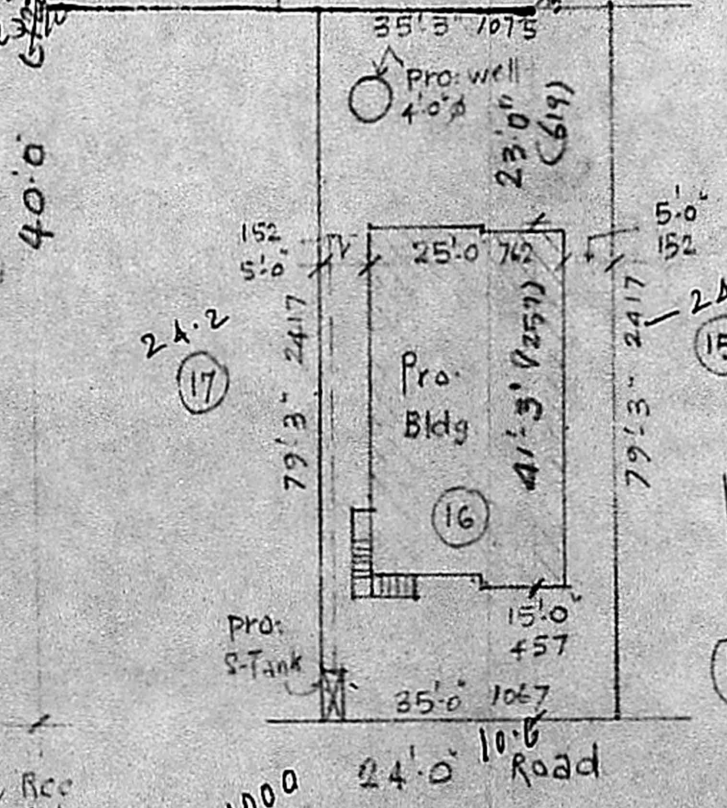

SITE PLAN - Scale - (1:24) 1:300

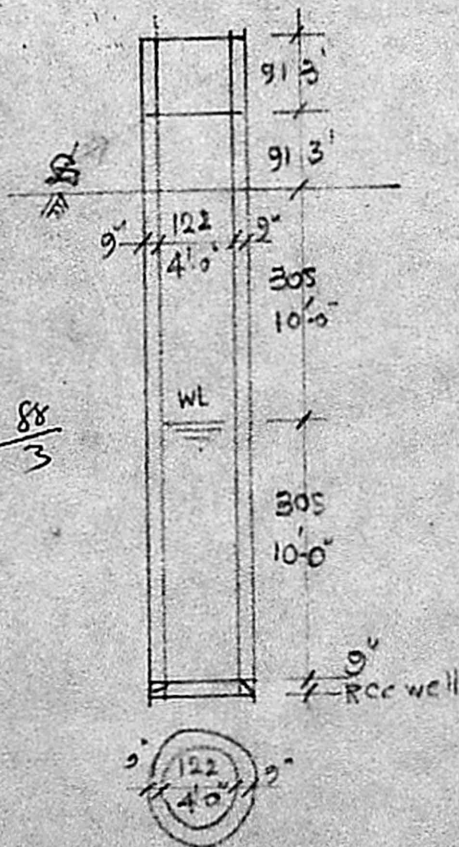

PLAN & SEC. OF WELL

2783 SJK  
 259  
 93.36%  
 259

[Signature]  
 OWNER

[Signature]  
**A. ARUNACHALAM D.C.E.**  
 CONSULTING CIVIL ENGINEER & CONTRACTOR,  
 MAJIS GUPTA ROAD, LICENCED SURVYOR,  
 ALANDUR MUNICIPALITY  
 AMBATTUR TOWN S.P.  
 LIC. NO. 100  
 2 KALAIKAR KARUNANICHI ROAD,  
 SALIGRAM M. : : MADRAS-600 093.  
 (NEXT TO SALIGRAM POST OFFICE)

ENGINEER