

R.P. Dt. 21-9-88.

SCHEDULE OF JOINERY

D	3-6 x 7-0	1-04 x 2-13
D ₁	3-3 x 7-0	1-00 x 2-13
D ₂	2-9 x 7-0	0-83 x 2-13
D ₃	2-6 x 7-0	0-76 x 2-13
W	4-10 1/2 x 4-6	1-48 x 1-37
W	3-3 x 4-6	1-00 x 1-37
V	1-3 x 2-0	0-58 x 0-61

LAND AREA . 5FT-880

GROUND FLOOR BUILTUP AREA-533

FIRST " " 5FT-575

TOTAL BUILT UP AREA 11085FT

PROPOSED BUILDING

PLOT BOUNDARY

EXISTING ROAD

PROPOSED RESIDENCE

AT PLOT NO/AP/836,

ANNA NAGAR M-5-40

SURVEY NO 128 PART OF

VILLIYAKKAM VILLAGE

FOR MR. S.P. BALRAM

SCALE 1:100

DRN VIDHYA.K

OWNER S. P. BALRAM





S. P. Balram

JAYAKAR & ASSOCIATES



M. CA 5902180

112, Trade centre, Wallajah road, Madras-2



60 ROAD

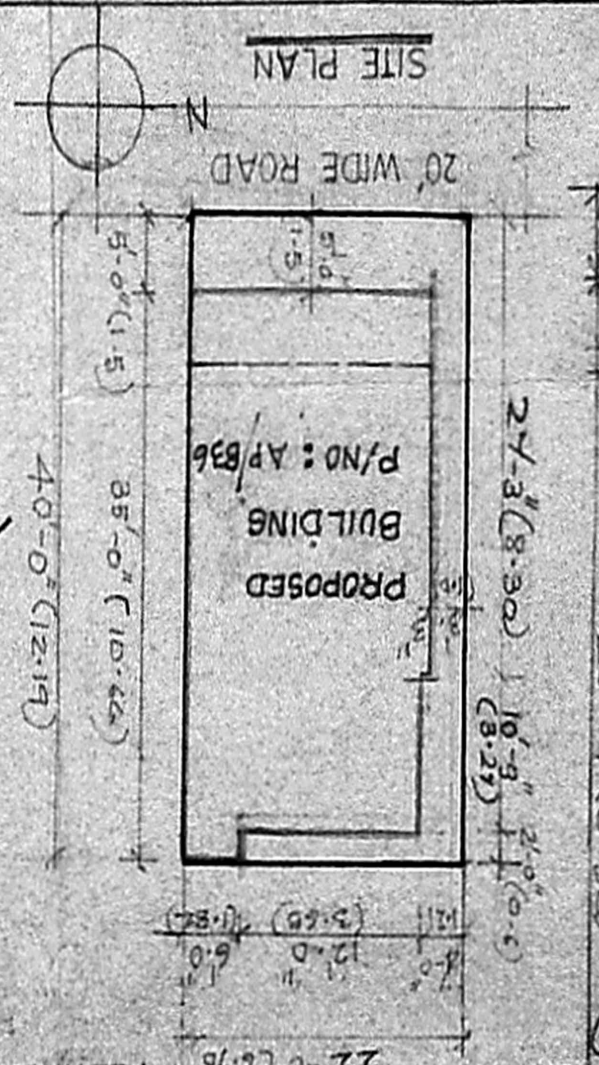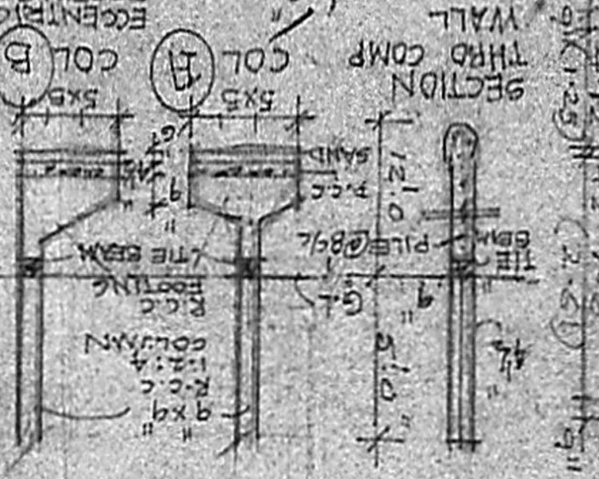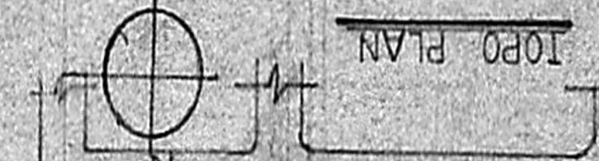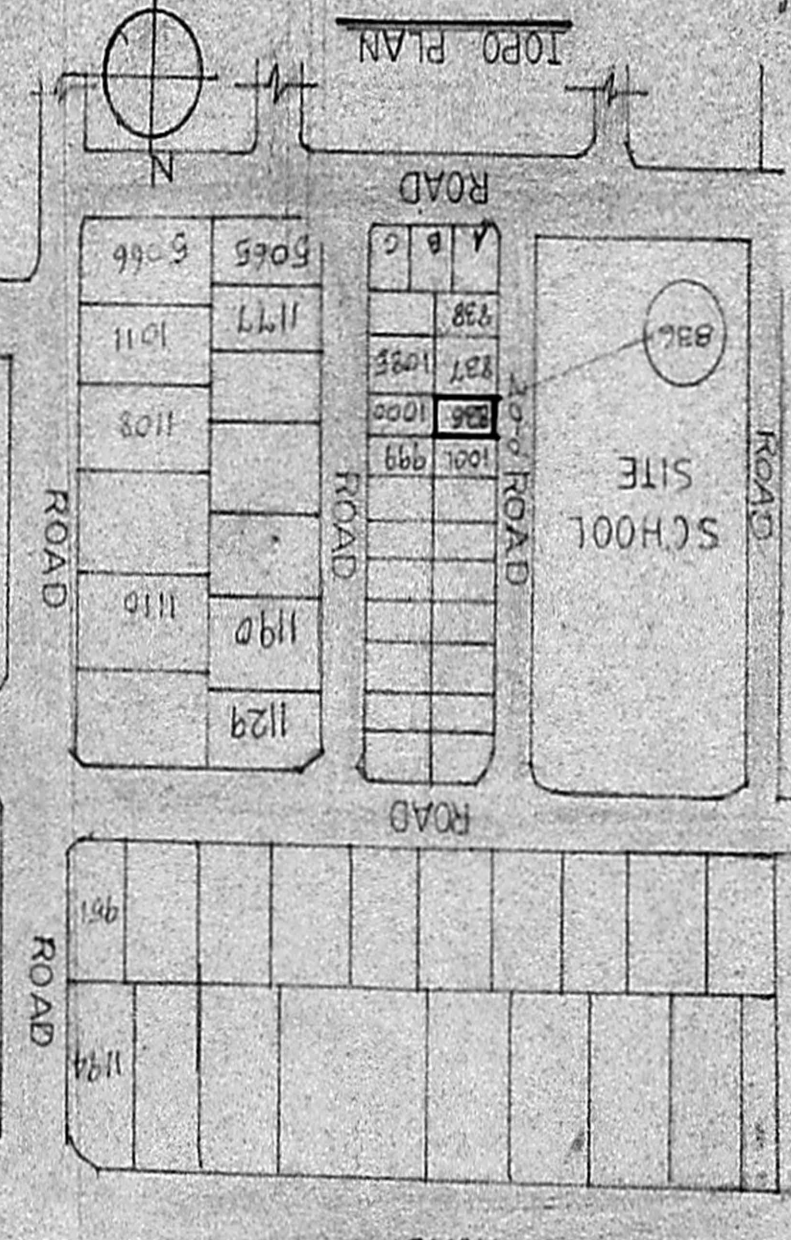



1019

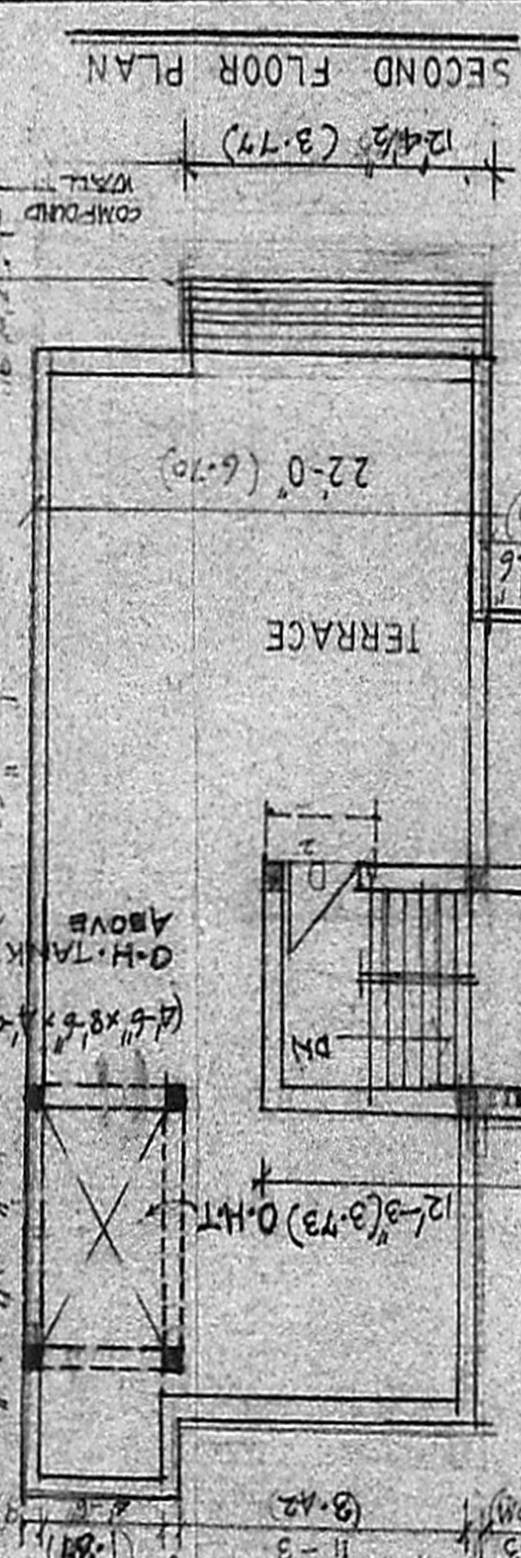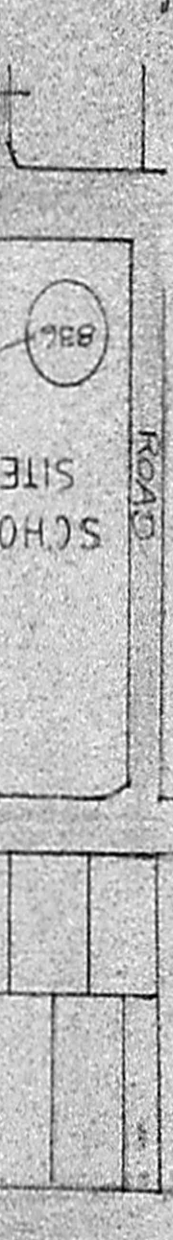

1012

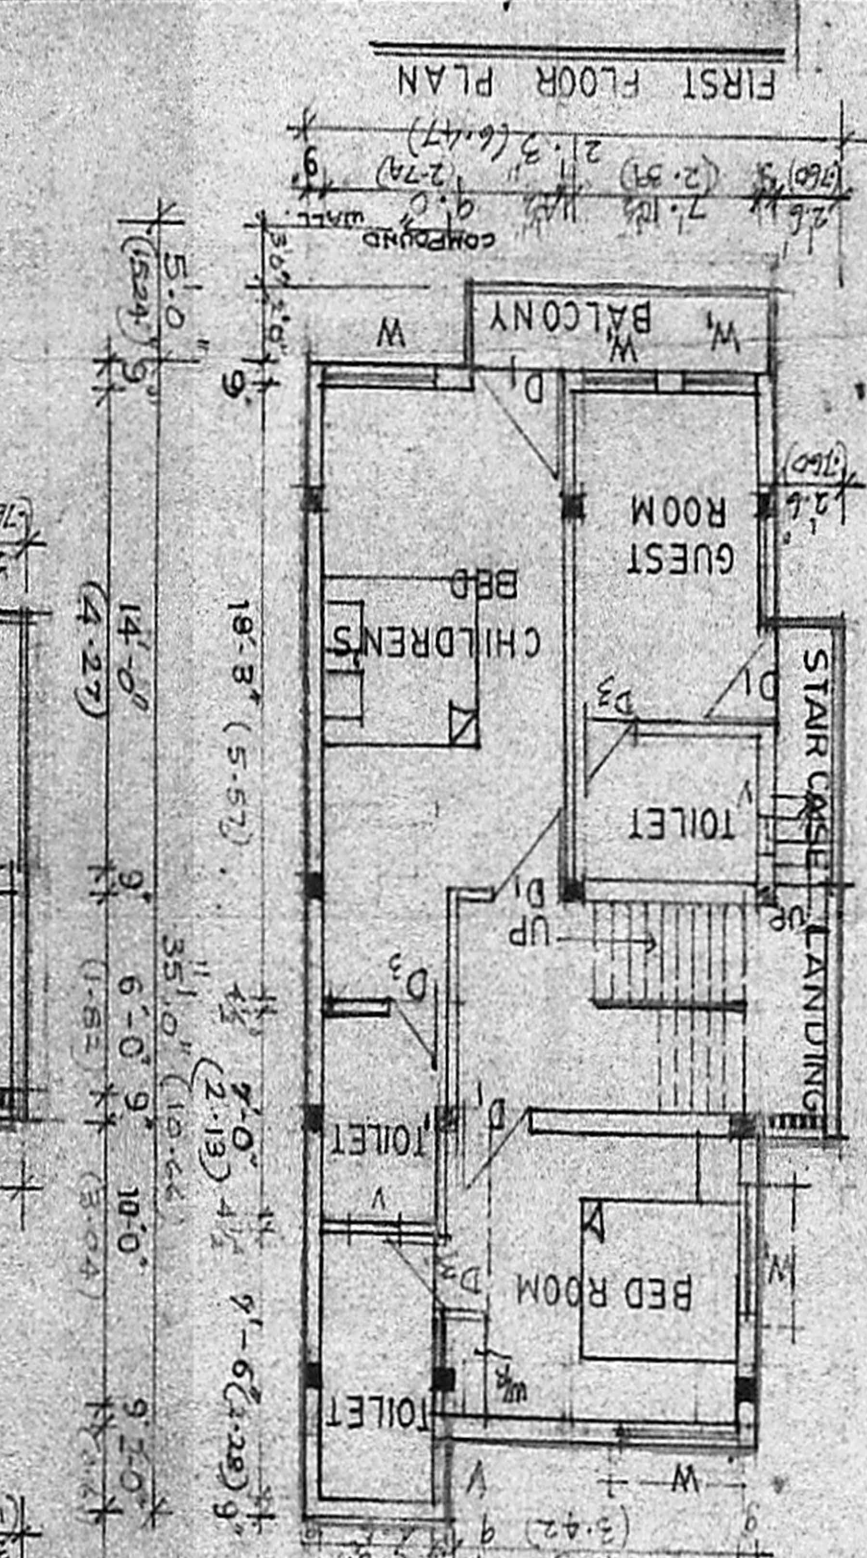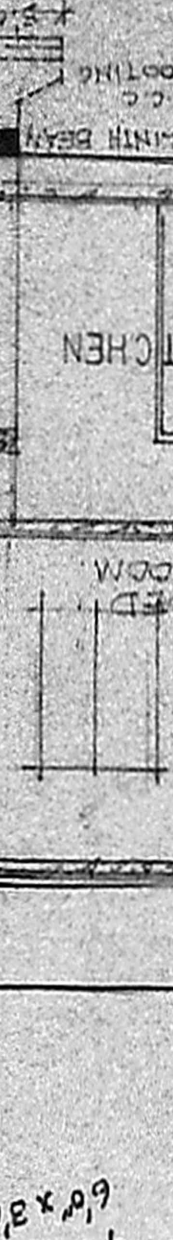

1014

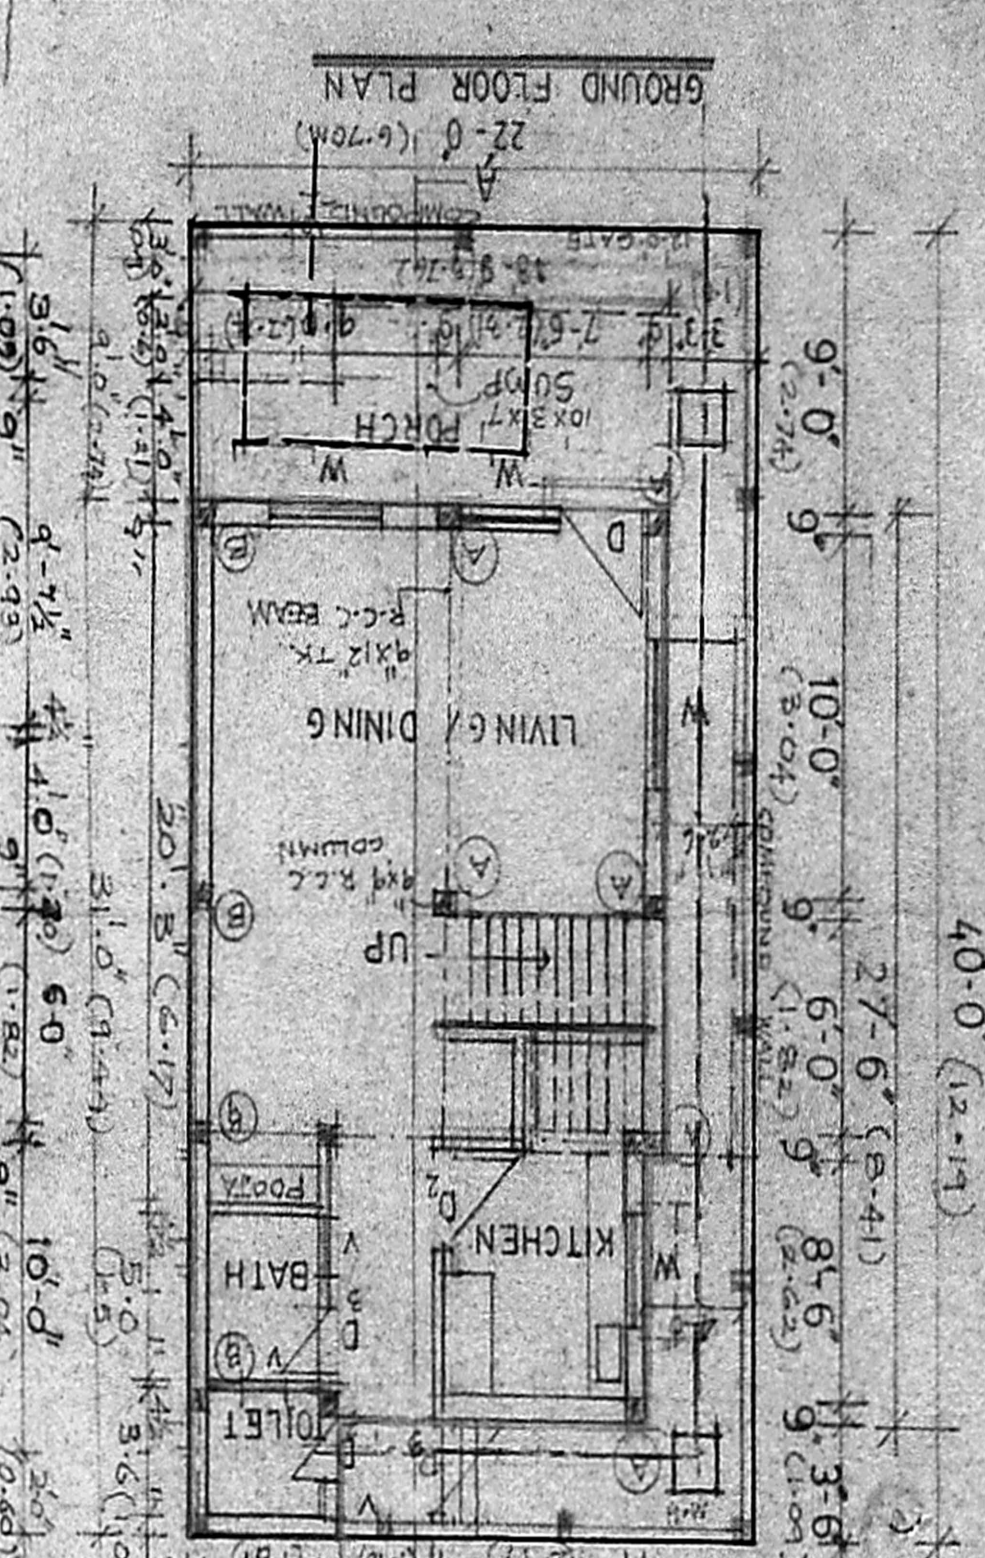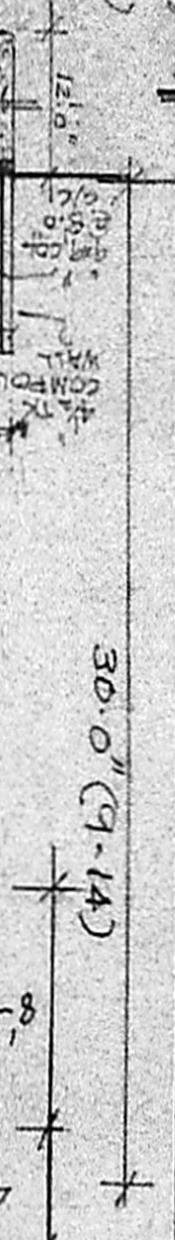

1014

