

PLAN SHOWING THE PROPOSED DEMOLITION AND RECONSTRUCTION AT D.No. 37, VEERARAGHAVAN STREET, IN S.No. 4071/2 PT, BLOCK No. 79, T.H. ROAD, NEW WASHERMENPET MADRAS

DIVISION NO _____

SCALE: 1 INCH = 8 FEET (1:100)

SPECIFICATIONS:

FOUNDATIONS AND LEVELLING COURSE ARE IN 1:4:8 MIX. BRICK WORK IN CM 1:5 MIX. REINFORCED CEMENT CONCRETE WORKS IN 1:2:4 MIX. PLASTERING THE WALLS IN CM 1:4 MIX. CEILING AND FLOOR FINISHING IN CM 1:3 MIX. WEATHERING COURSE WITH TWO LAYERS OF FLAT TILES LAID IN CM 1:4 MIX. DOORS AND WINDOWS ARE IN WELL SEASONED WOOD WITH TWO COATS OF ENAMEL PAINT. WHITE OR COLOUR WASHING FOR WALLS

SCHEDULE OF JOINERIES

D	DOOR	3'-6" x 6'-6"	1.05 x 1.98
D ₁	DOOR	5'-0" x 6'-6"	0.91 x 1.98
D ₂	DOOR	2'-6" x 6'-6"	0.75 x 1.98
W	WINDOW	6'-0" x 4'-6"	1.82 x 1.37
W ₁	WINDOW	4'-6" x 4'-6"	1.37 x 1.37
W ₂	WINDOW	3'-0" x 4'-6"	0.91 x 1.37
V	VENTILATOR	3'-0" x 2'-0"	0.91 x 0.61
RS	ROLL SHUTTER	8'-6" x 8'-0"	2.59 x 2.44

AREA DETAILS

PLOT AREA	1420 SQ. FT.	1319 M ²
PLINTH AREA (P)	560 "	52.0 M ²
FF	560 "	52.0 M ²
HEAD ROOM AREA	73 "	6.7 M ²
PLOT COVERAGE	39.4%	

REFERENCE:





PROPOSED BOUNDARY

DEMOLITION ROADS

x J. Loganathan

x L. Bhanumathi

OWNERS

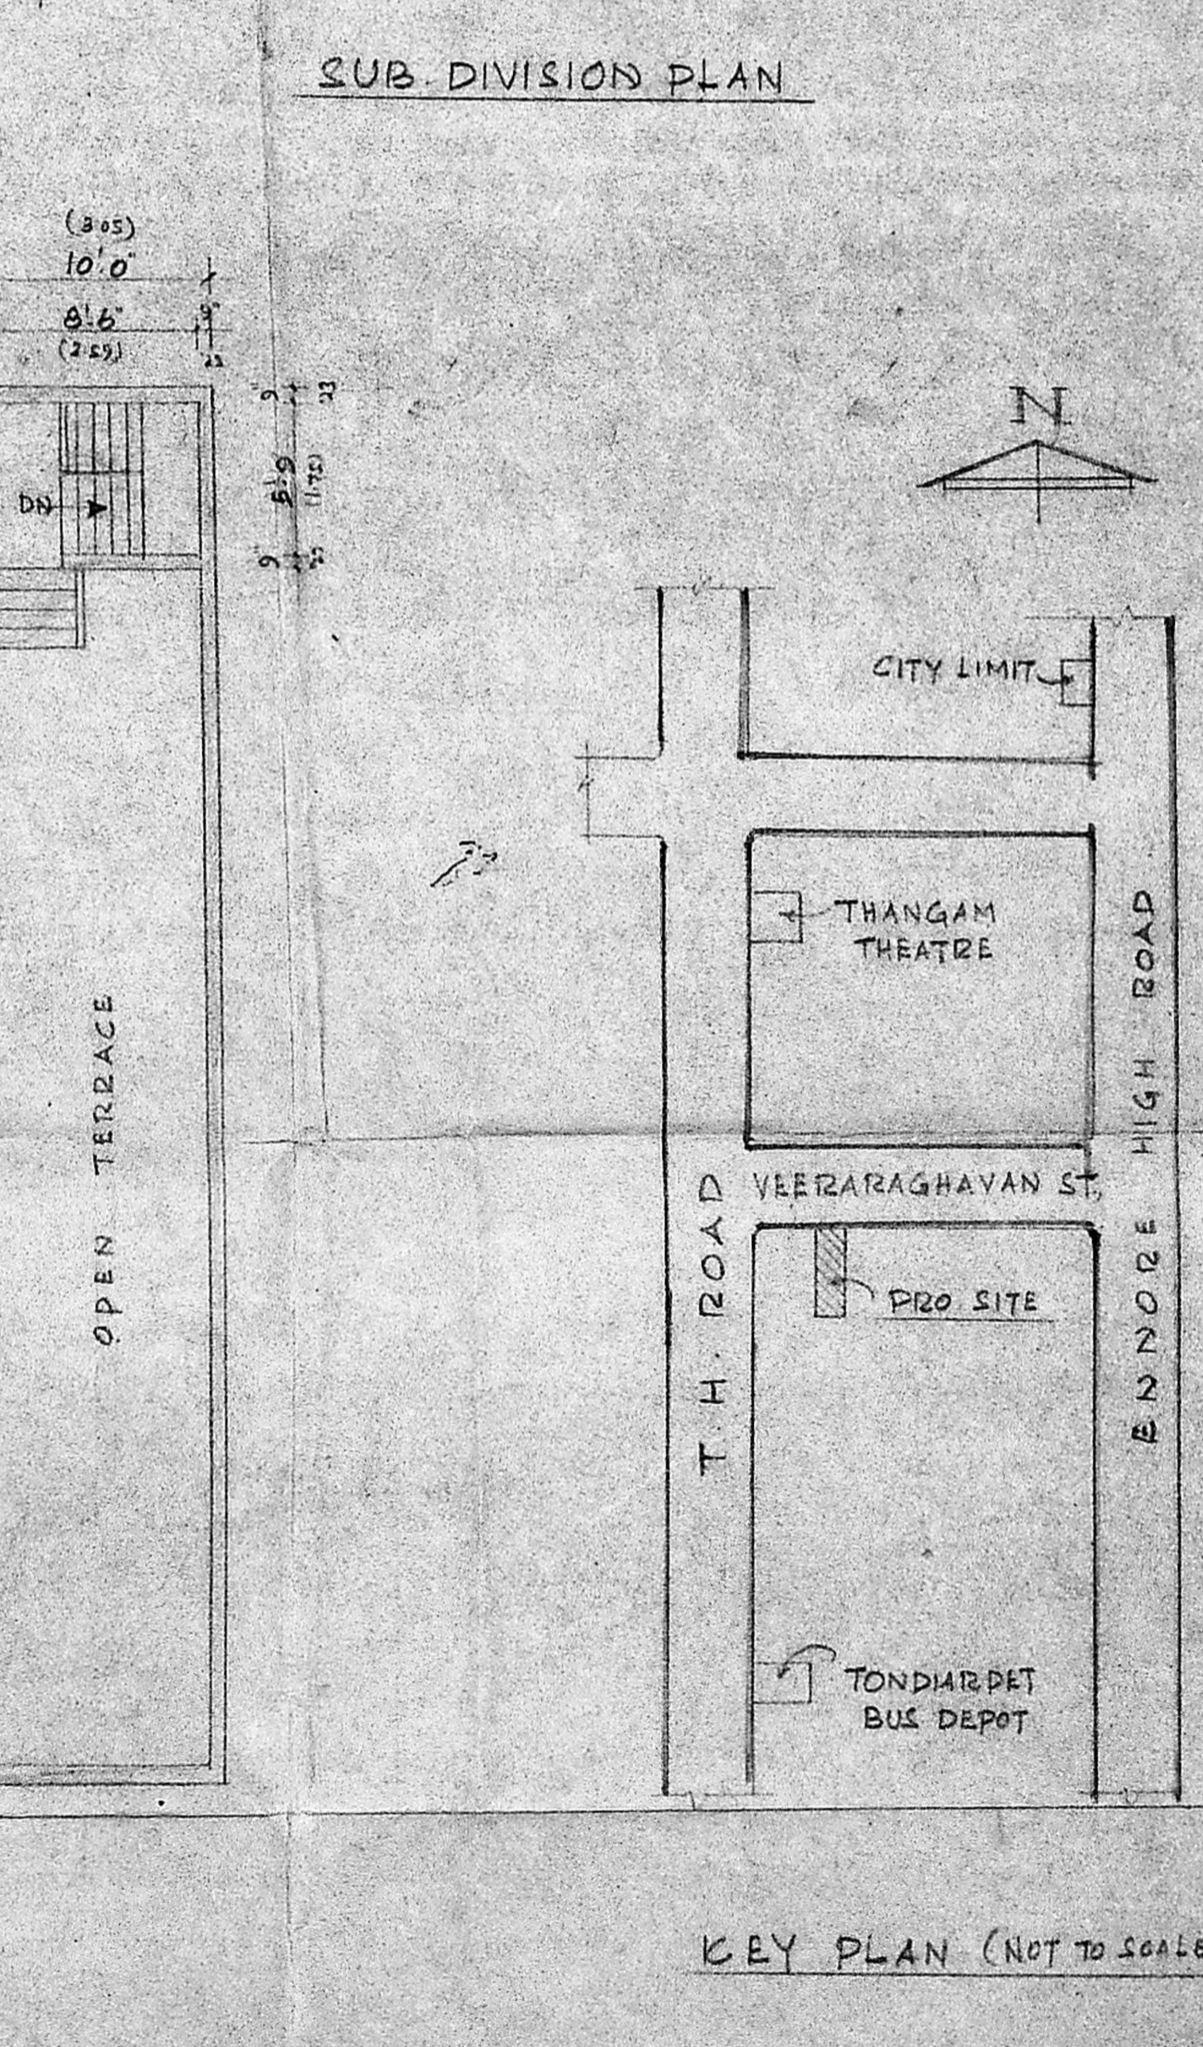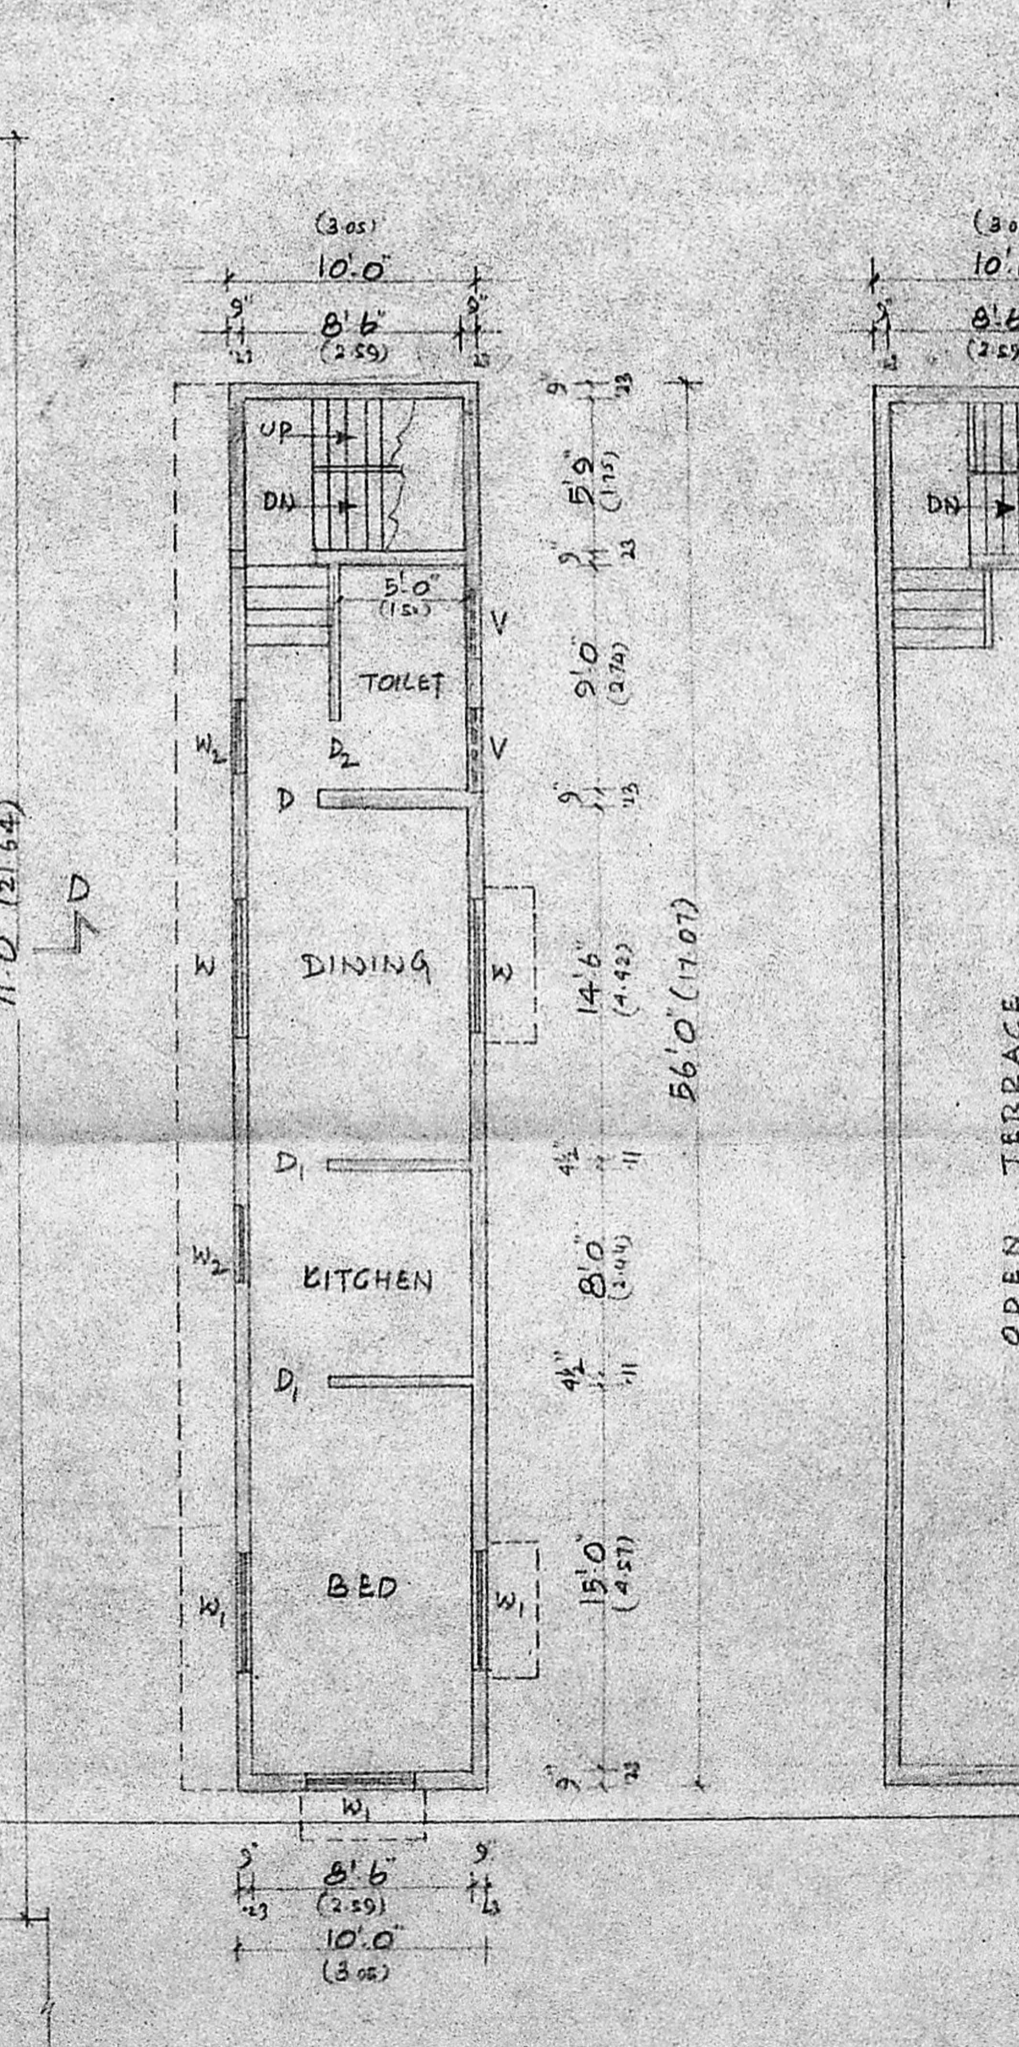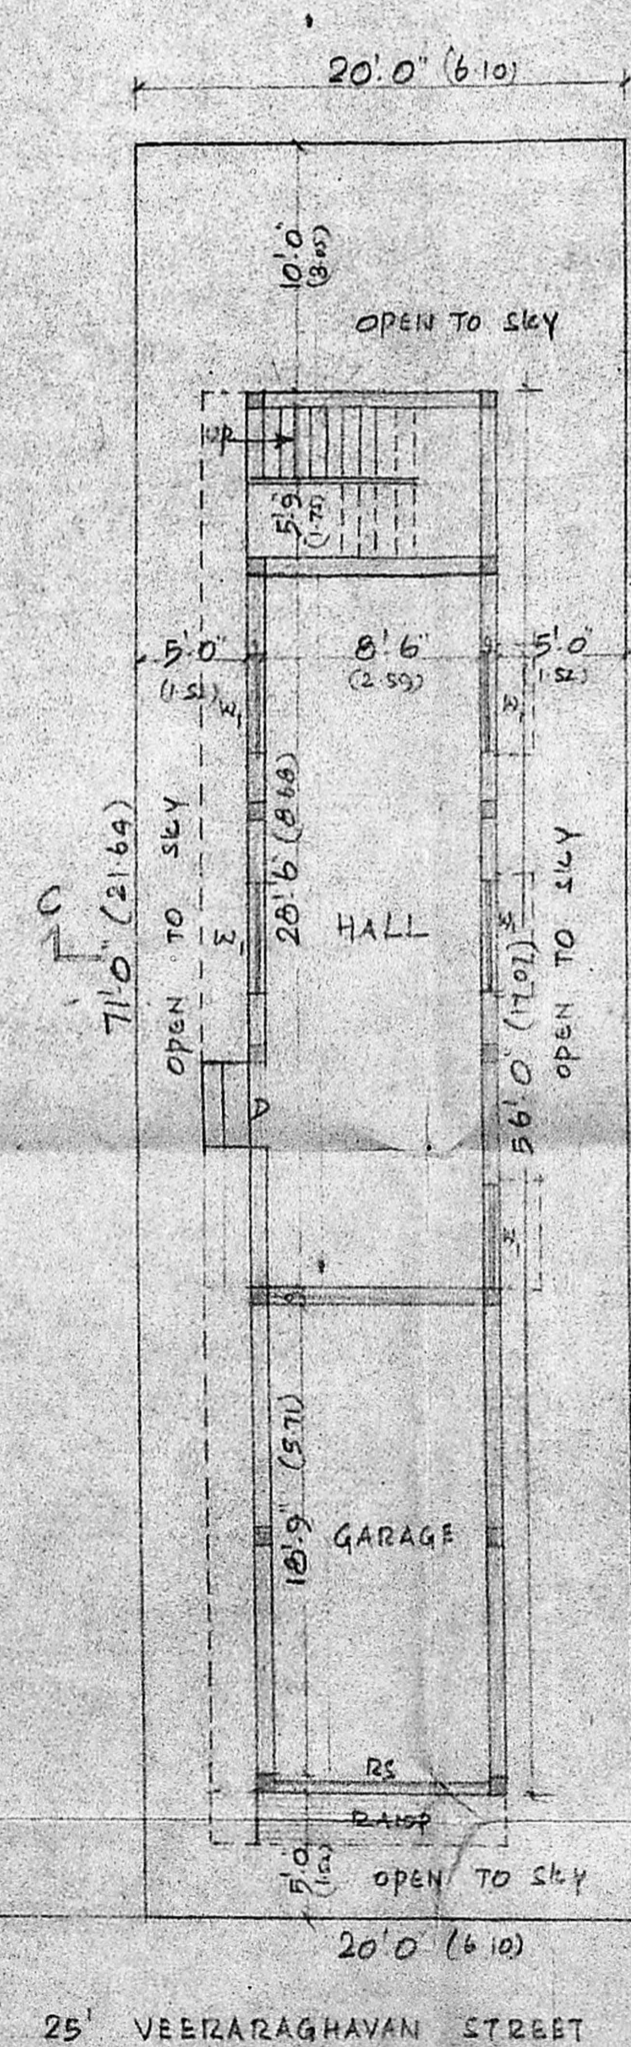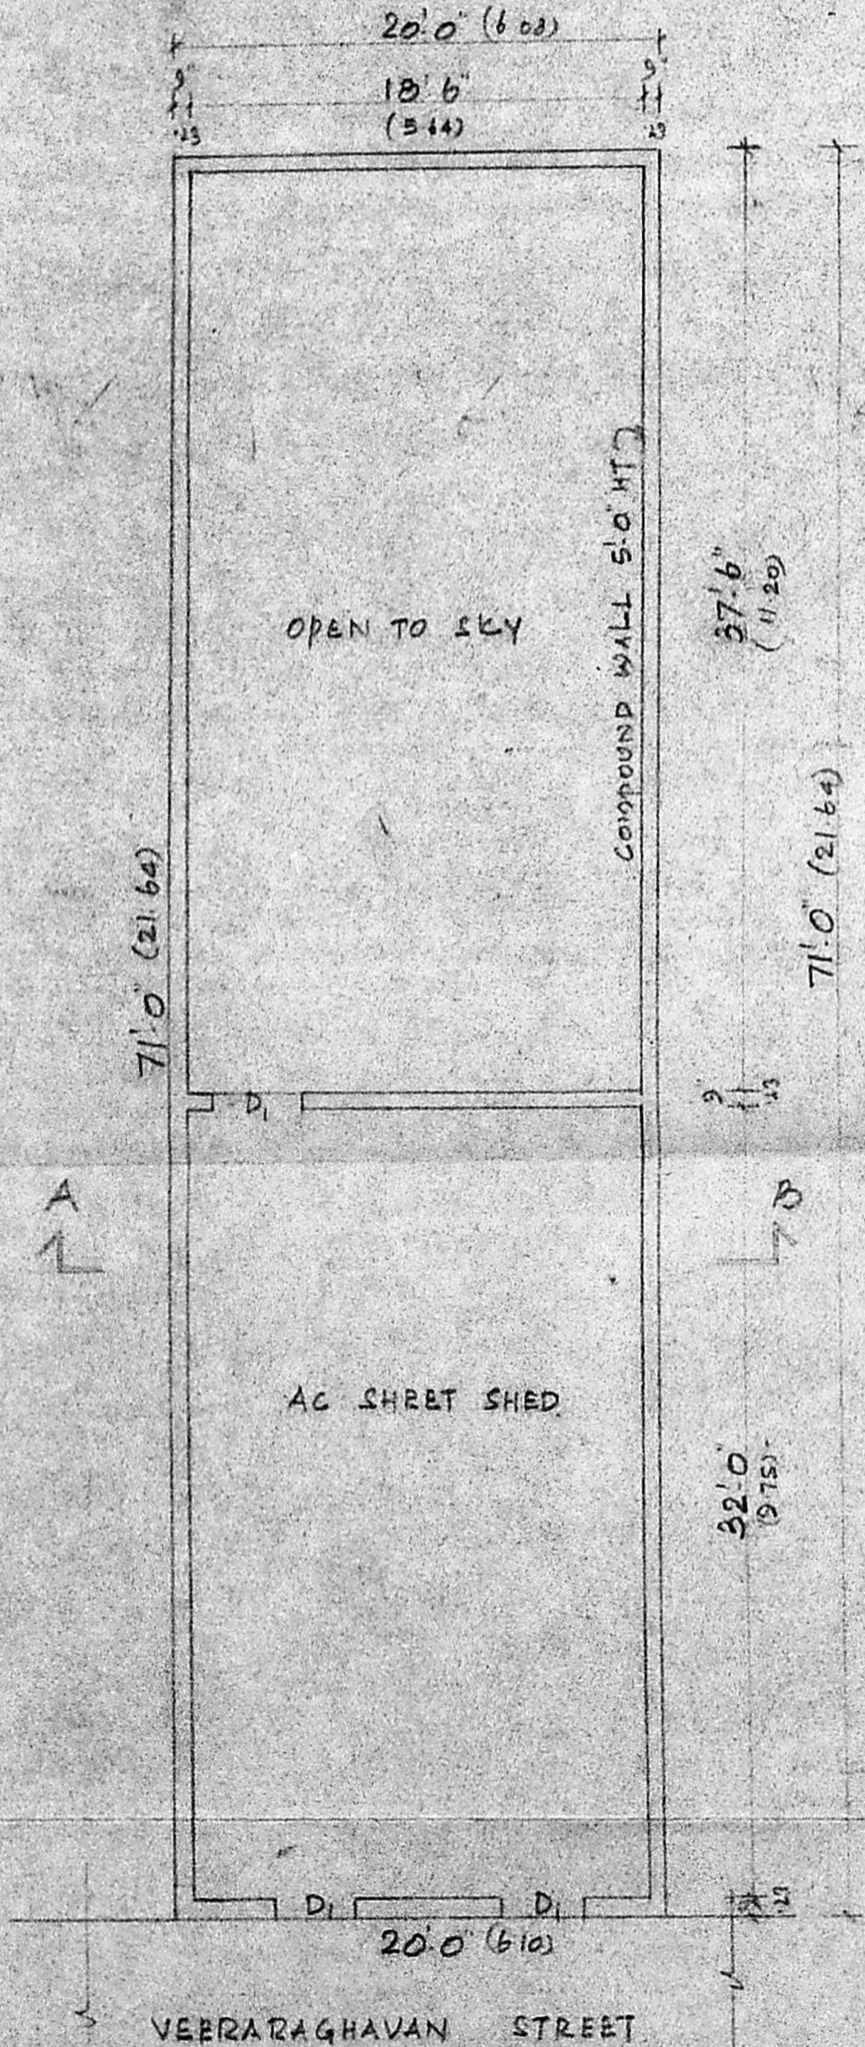

KEY PLAN (NOT TO SCALE)

K. Venugopal

K. VENUGOPAL
A.E.E. (RIG)
CONSULTING CIVIL ENGINEER
LICENSE SURVEYOR CLASS I
CORPORATION OF MADRAS

3, NEELAKANDAN STREET
MUNGAMBAKKAM (LAKE AREA)
MADRAS-600 034

LICENSED SURVEYOR

1320