
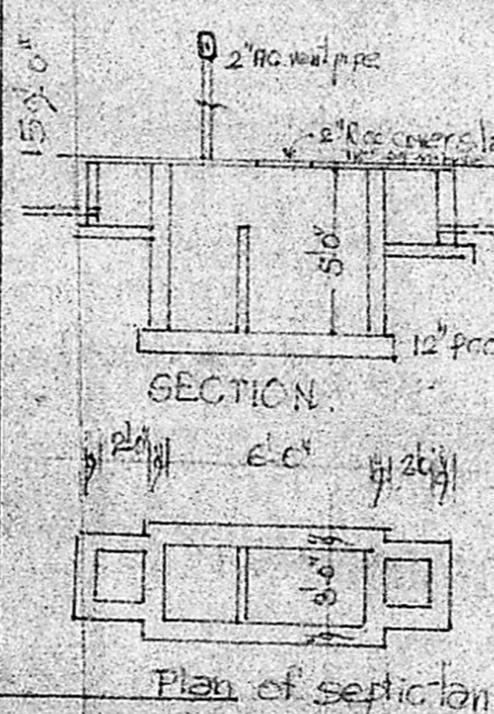
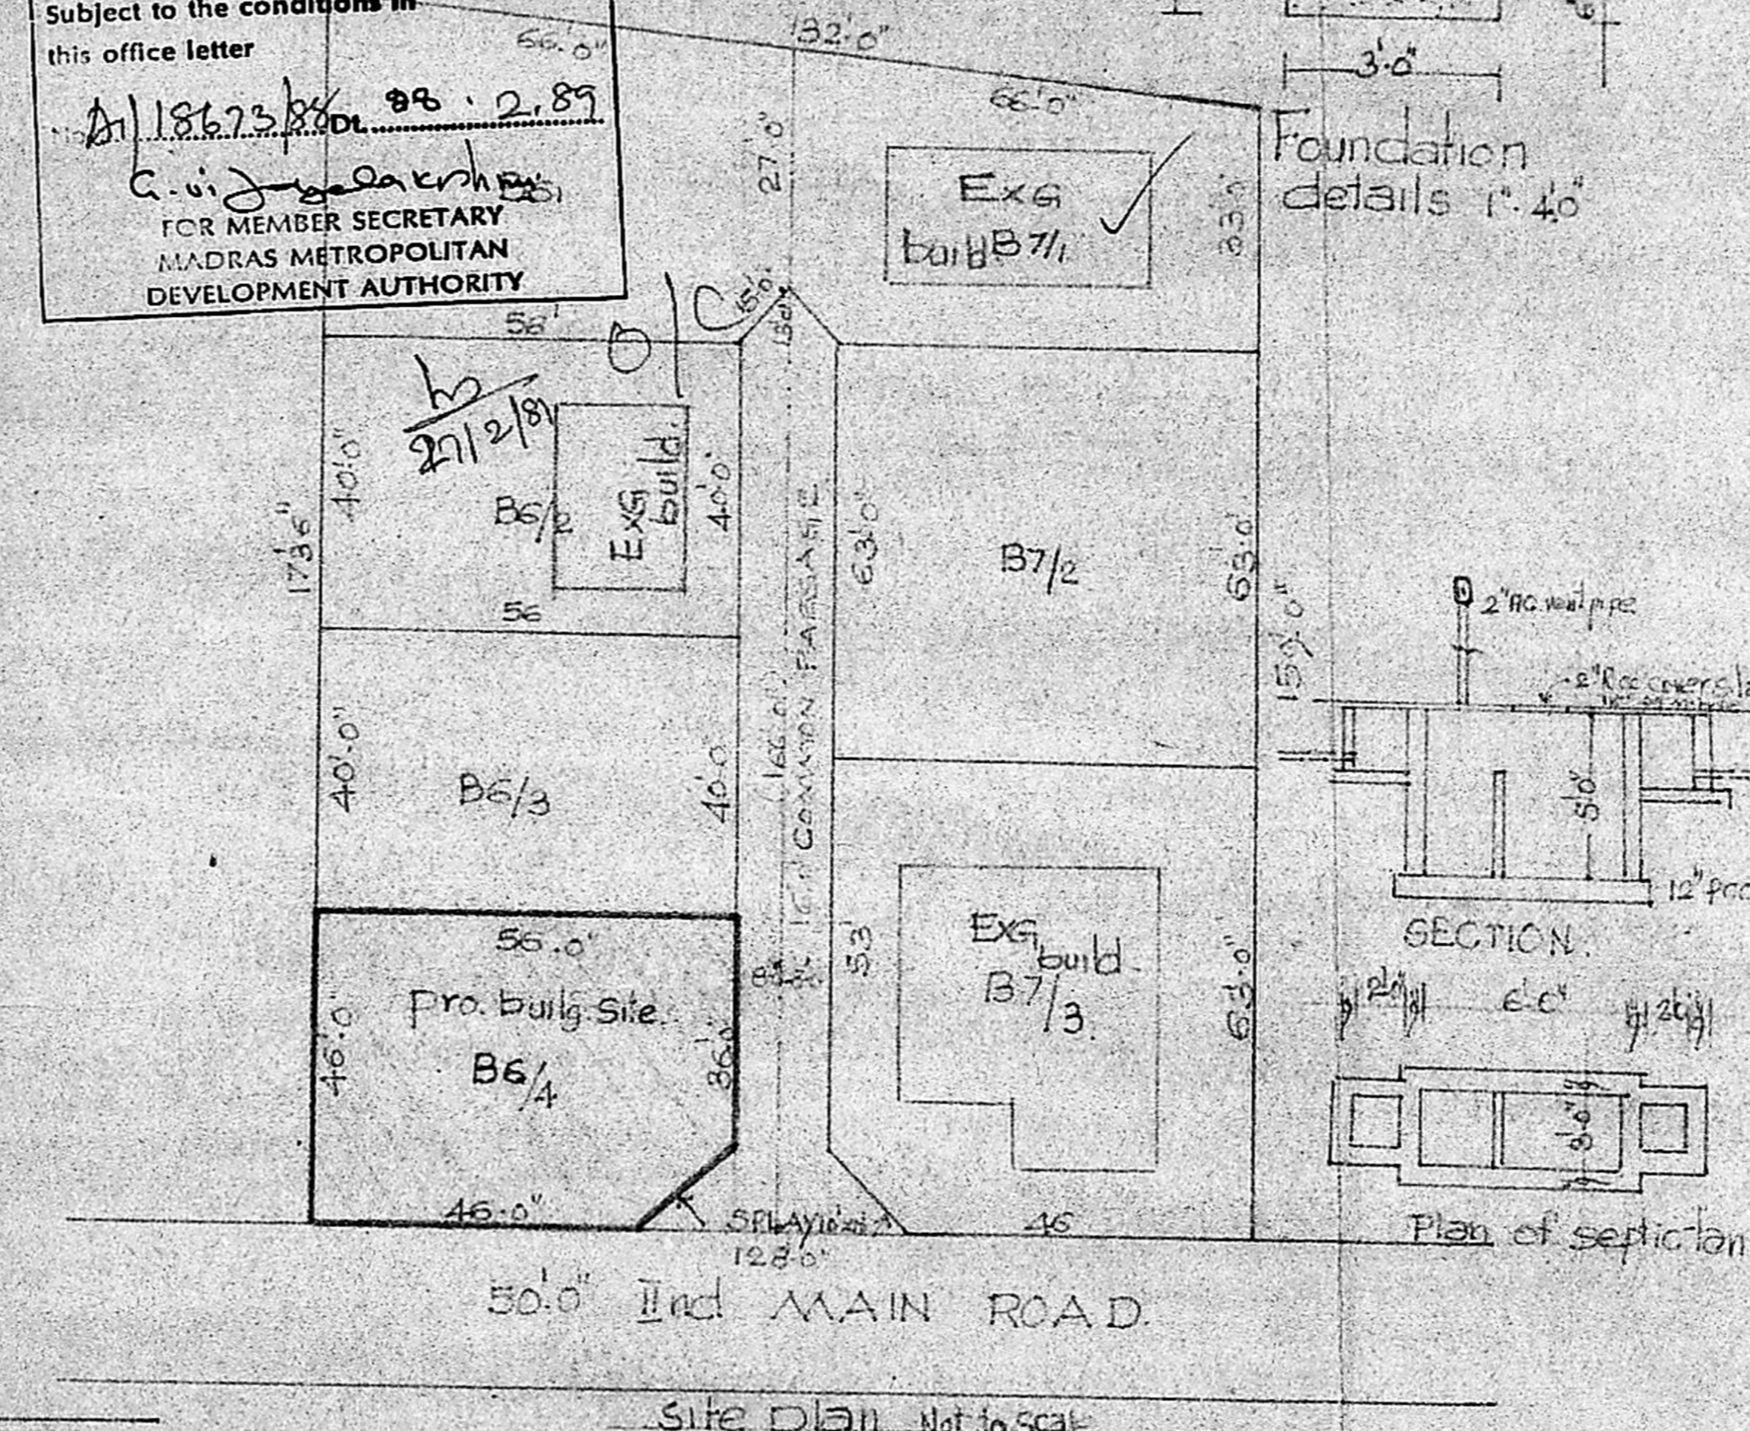


Planning Permit No. D1162/89 ON AB
APPROVED
 Subject to the conditions in this office letter
D118673/89 dt. 2.8.89
 C. V. Jeyaraj
 FOR MEMBER SECRETARY
 MADRAS METROPOLITAN
 DEVELOPMENT AUTHORITY

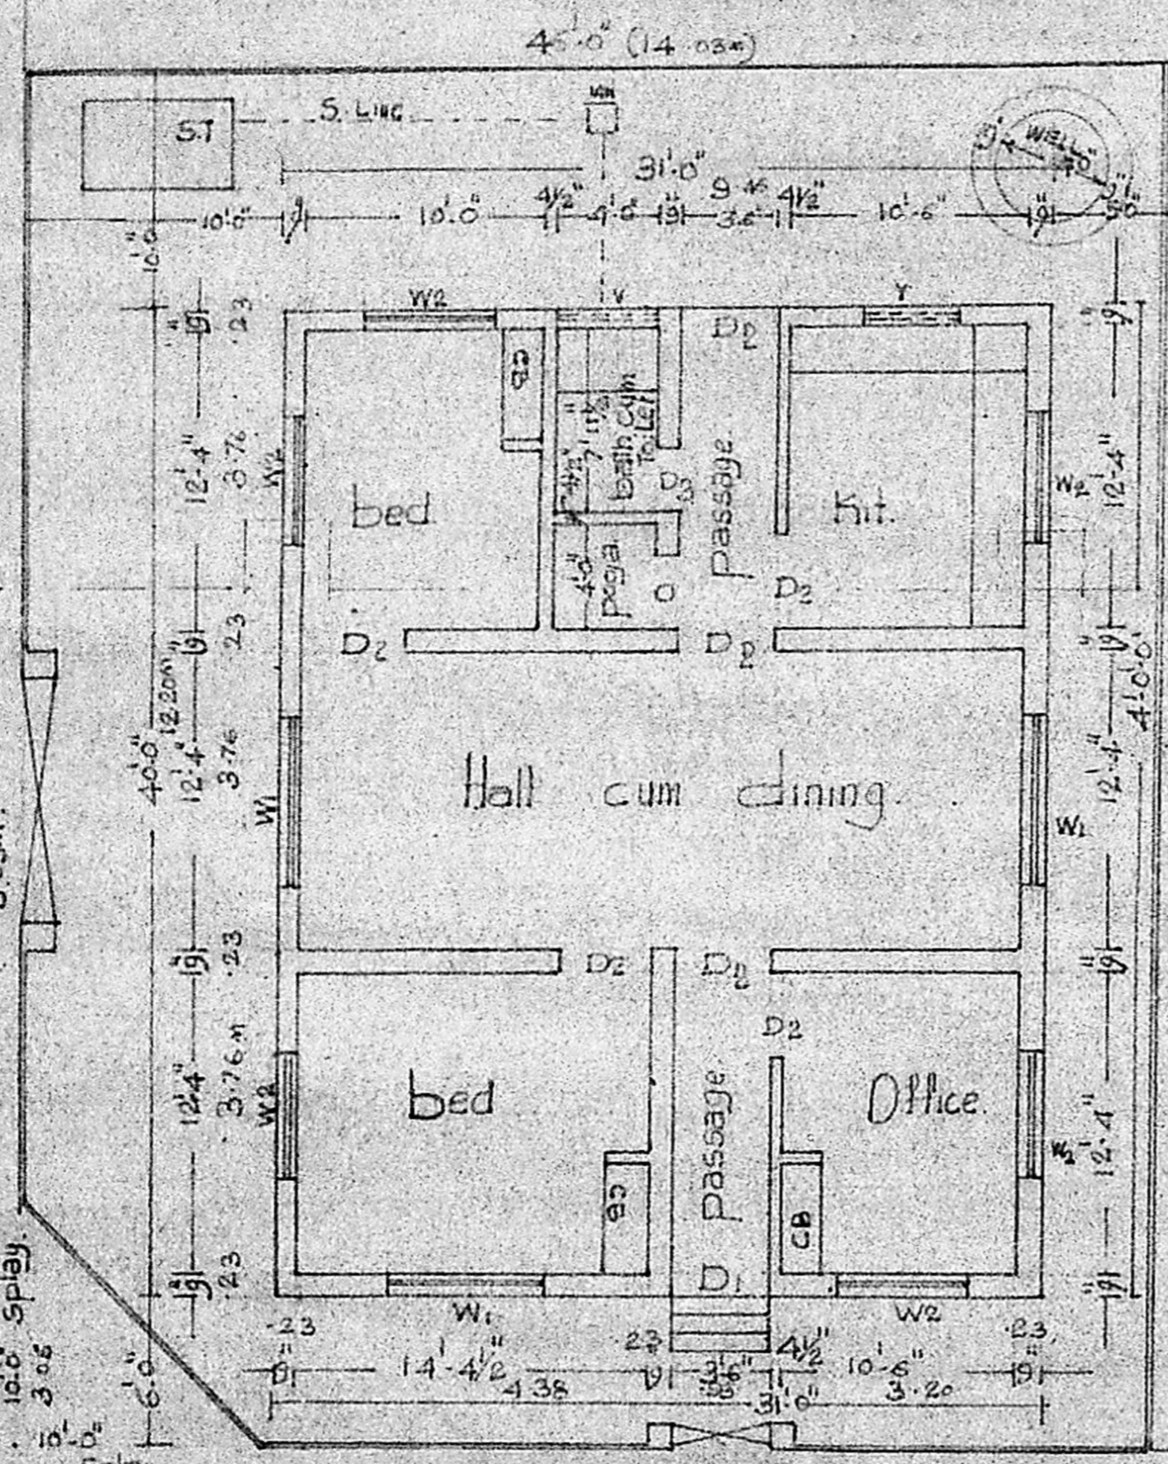

REFERENCE

	Proposed
	Existing
	Boundary
	Road

Joinery

D1. TW door	3'6" x 7'0"
D2 do	3'6" x 7'0"
M. A. 1:1/PP No. 632/89	3'6" x 7'0"
P. V. 1:1/PP No. 632/89	3'6" x 7'0"
Ass. 1:1/PP No. 632/89	3'6" x 7'0"
Scrutiny 1:1/PP No. 632/89	3'6" x 7'0"
PART I window	6'0" x 4'5"
PART II window	4'6" x 4'5"
A.P. ventilator	1'0" x 2'0"

Area

site area	(2526 sqft) 234.75
pro. const. area	1240 sqft 115.25
open space	

Plan showing the proposed construction of a house in plot no B6/4, s.no: 99/4, Ind main road, Nanganallur, ullagaram town panchayat. Layout Approved in LPDM/DTP No: 139/60 of Nanganallur Co-op. building society LTD.

Applicant
 (N. BABU GOVINDA RAJAN)
 Licensed surveyor
 B. GANESAN, D.C.E.,
 Consulting Engineer and
 Licensed Surveyor,
 Corporation of Madras Licence No. 24
 No. 15, Ramaswaram Road (Uppalra)
 T. NAGAR, MADRAS-600 017.

