

# PLAN SHOWING THE PROPOSED RESIDENTIAL BUILDING IN S.NO. 405PT, 407PT, AND 408PT OF MADURAVOYAL VILLAGE.

PLOT NO. 62 OF ASHTALAKSHMI NAGAR, MADURAVOYAL TOWN PANCHAYAT, SAIDAPET TALUK.


SCALE 1 INCH = 8 FEET.

## REFERENCE


|     |            |               |             |
|-----|------------|---------------|-------------|
| D   | DOOR       | 3'-6" X 6'-6" | 1.07 X 1.98 |
| D1  | DOOR       | 3'-0" X 6'-6" | 0.91 X 1.98 |
| D2  | DOOR       | 2'-6" X 6'-6" | 0.76 X 1.98 |
| W   | WINDOW     | 6'-0" X 4'-0" | 1.83 X 1.22 |
| W1  | WINDOW     | 5'-0" X 4'-0" | 1.52 X 1.22 |
| W2  | WINDOW     | 4'-0" X 4'-0" | 1.22 X 1.22 |
| W3  | WINDOW     | 3'-0" X 4'-0" | 0.91 X 1.22 |
| V   | VENTILATOR | 3'-0" X 1'-6" | 0.91 X 0.46 |
| V1  | VENTILATOR | 1'-6" X 1'-6" | 0.46 X 0.46 |
| CB  | CUB-BOARD  | 4'-6" X 6'-6" | 1.37 X 1.98 |
| CB1 | CUB-BOARD  | 3'-0" X 6'-6" | 0.91 X 1.98 |

## LEGEND

|  |                       |
|--|-----------------------|
|  | PROPOSED CONSTRUCTION |
|  | ROAD                  |
|  | SITE BOUNDRY          |

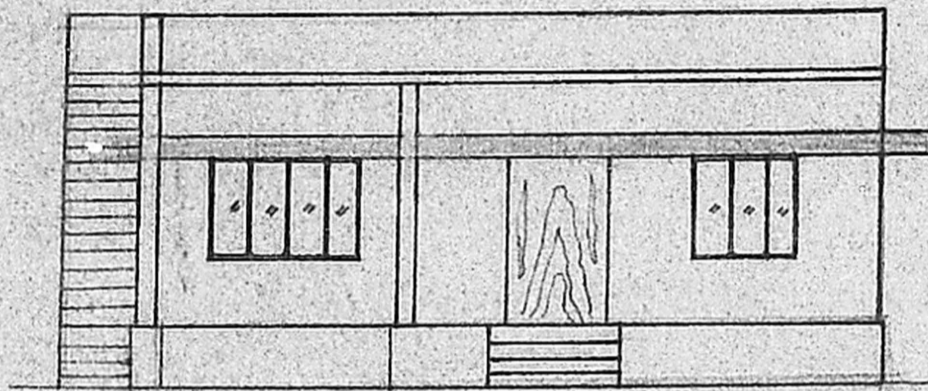


ELEVATION

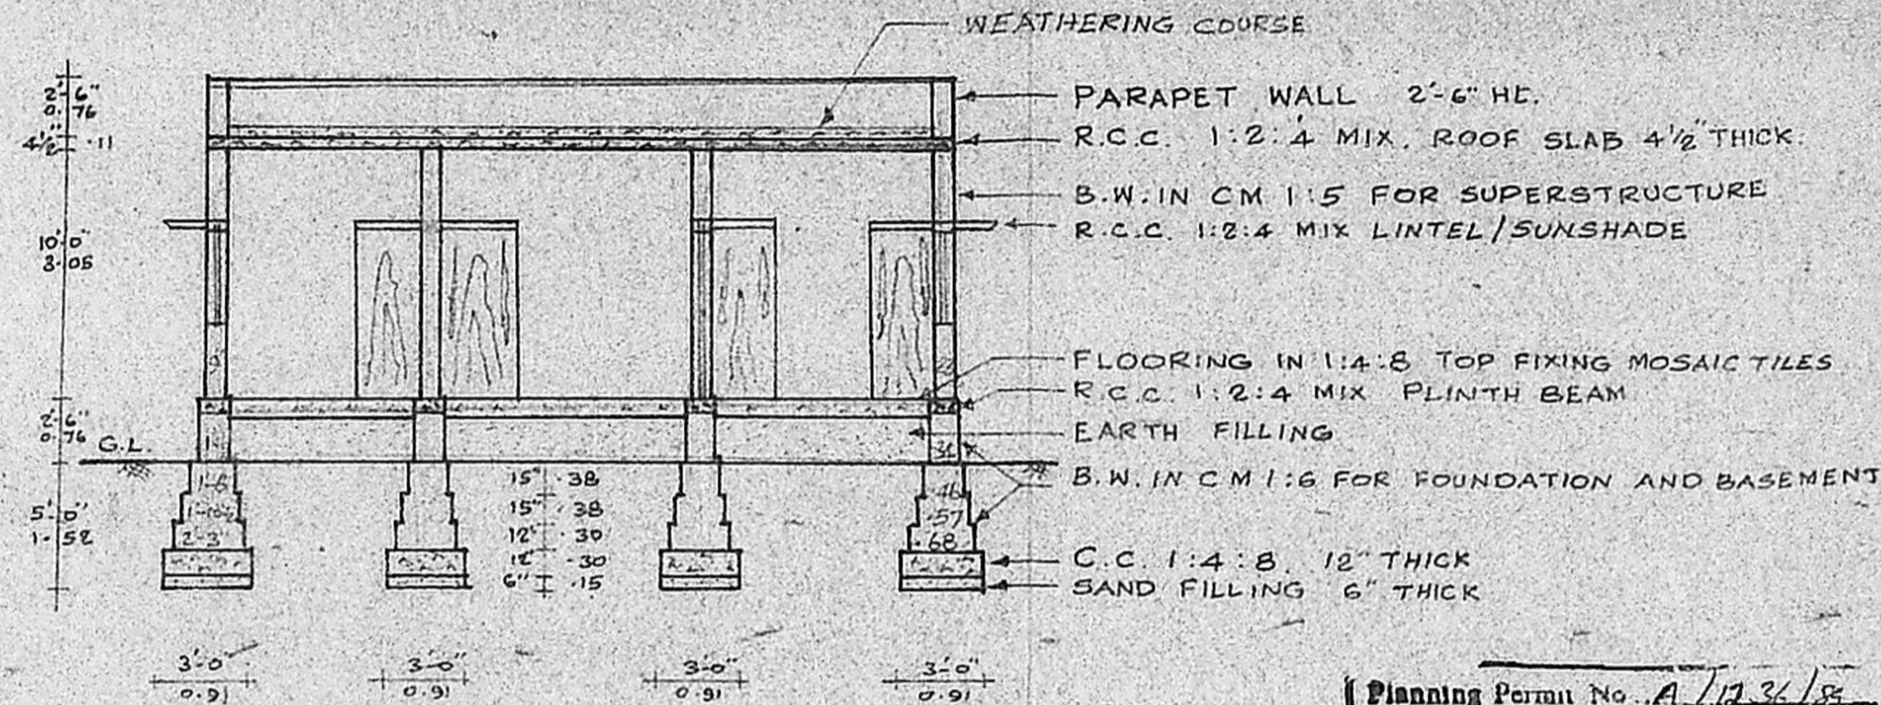



SECTION ON 'AB'

SITE PLAN  
SCALE 1 INCH = 16 FEET.

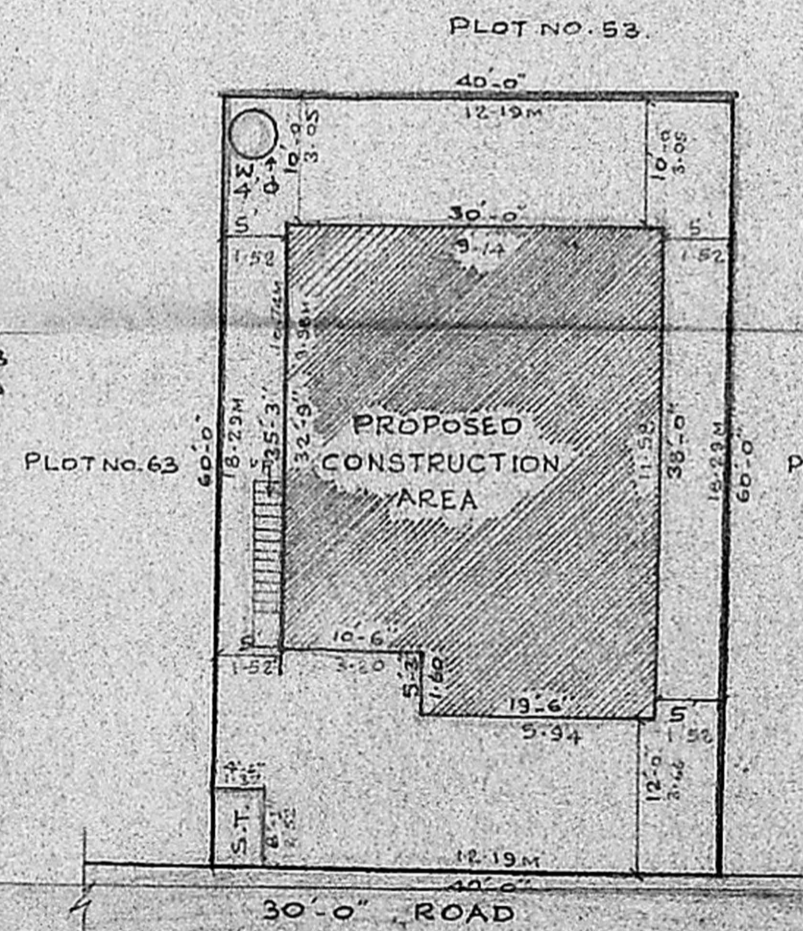


Planning Permit No. A/1236/89  
**APPROVED**  
Subject to the conditions in  
this office letter  
D.No/19704/89  
D.No..... D.No/11/89  
T. Le  
30/11/89  
FOR MEMBER SECRETARY  
MADRAS METROPOLITAN  
DEVELOPMENT AUTHORITY

PLOT AREA : 2400 SFE (OR) 222.96 M<sup>2</sup>  
PLINTH AREA : 1085 SFE (OR) 100.80 M<sup>2</sup>

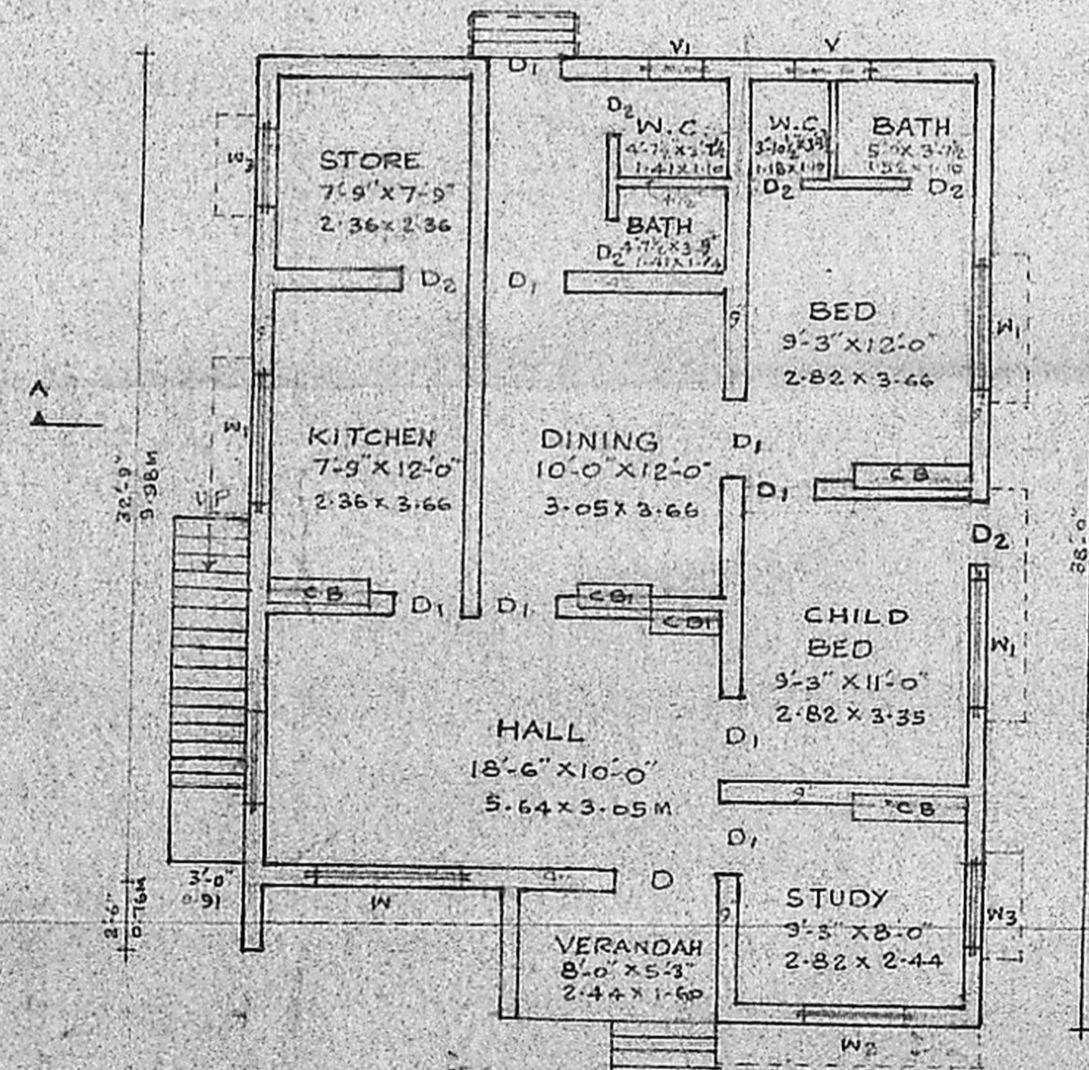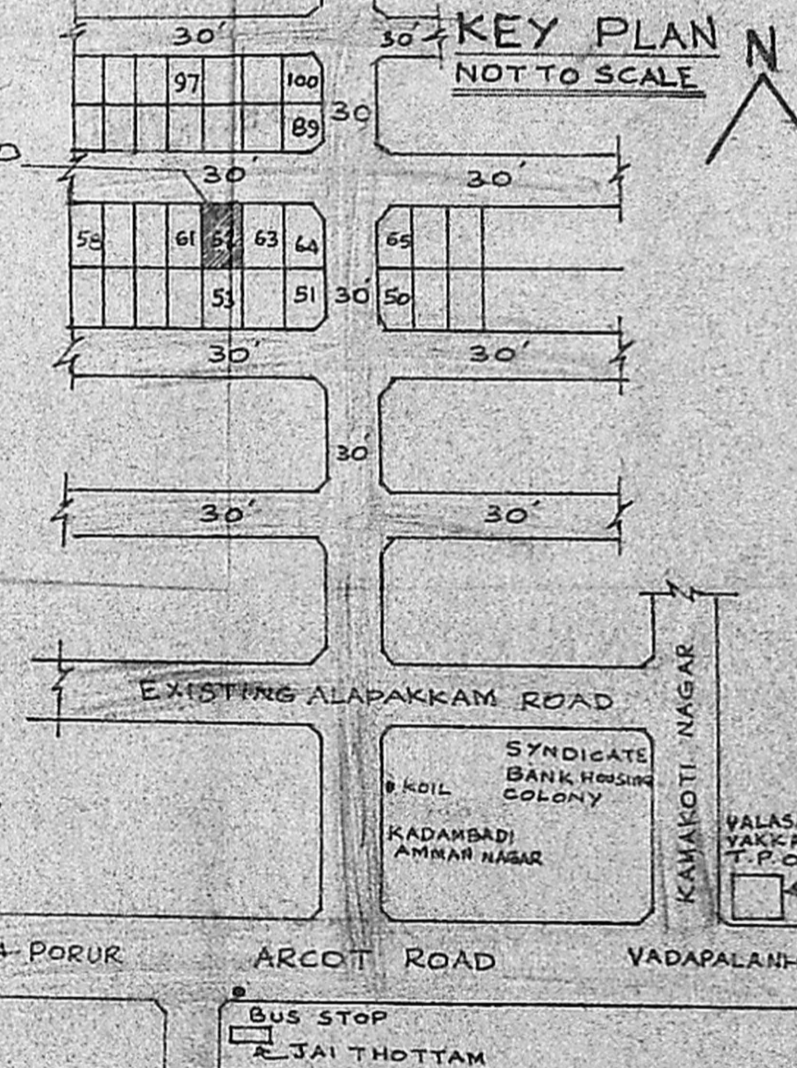

PLAN OF G.F.

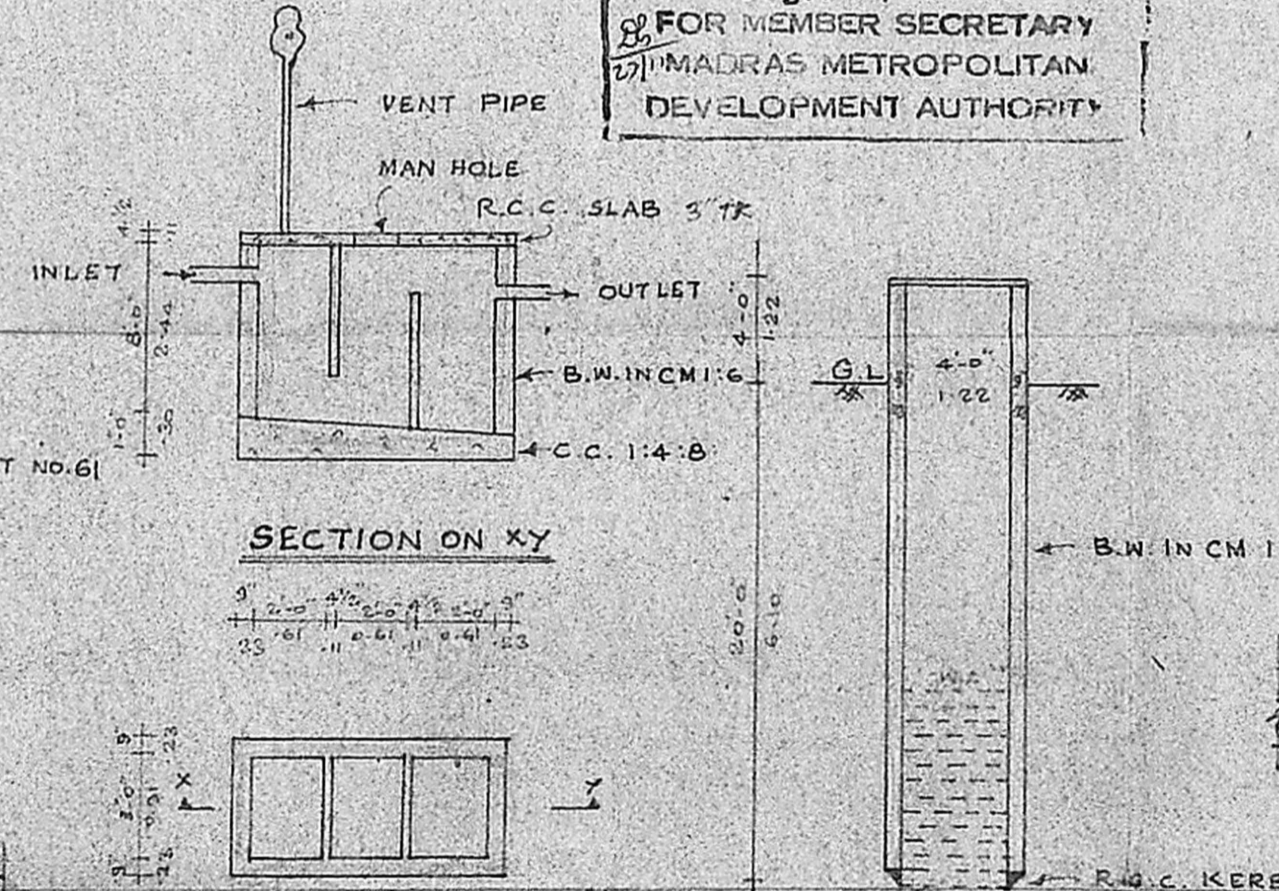

PLAN OF SEPTIC TANK

SECTION OF WELL

Phone: 440782  
**R. Mohan Rao, D.C.E.**  
LICENSED SURVEYOR  
Corporation of Madras  
REG. No. 14  
AMBATTUR TOWN SHIP  
ALANDUR MUNICIPALITY  
Consulting Engineer & Surveyor  
Office: 15, Madhav Road  
T. NAGAR, MADRAS-600 047  
LICENSED SURVEYOR

*(Signature)*

OWNER