
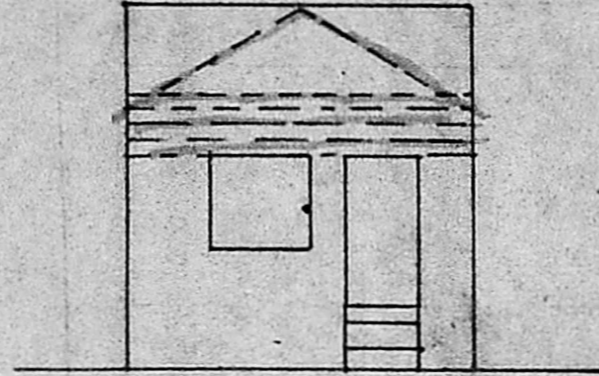


PROPOSED CHANGE OF ROOFING AT D.No 29,
NORTH MADA STREET, GRAMA NATHAM RS.No 348/1,
71, KONNUR VILLAGE, VILLIVAKKAM, MADRAS-49.


VELLA STREET

A/2374/89.
Scouting Plan
A/15544/89 BIF.
28/10/89. / APCM


Planning Permit No. A/522/90
APPROVED
SUBJECT TO THE CONDITIONS IN
THIS OFFICE LETTER.
No. AT/23746/89, 26/10/90
T.P.L.
FOR MEMBER SECRETARY
MADRAS METROPOLITAN
DEVELOPMENT AUTHORITY
MADRAS 600008
26/10/90

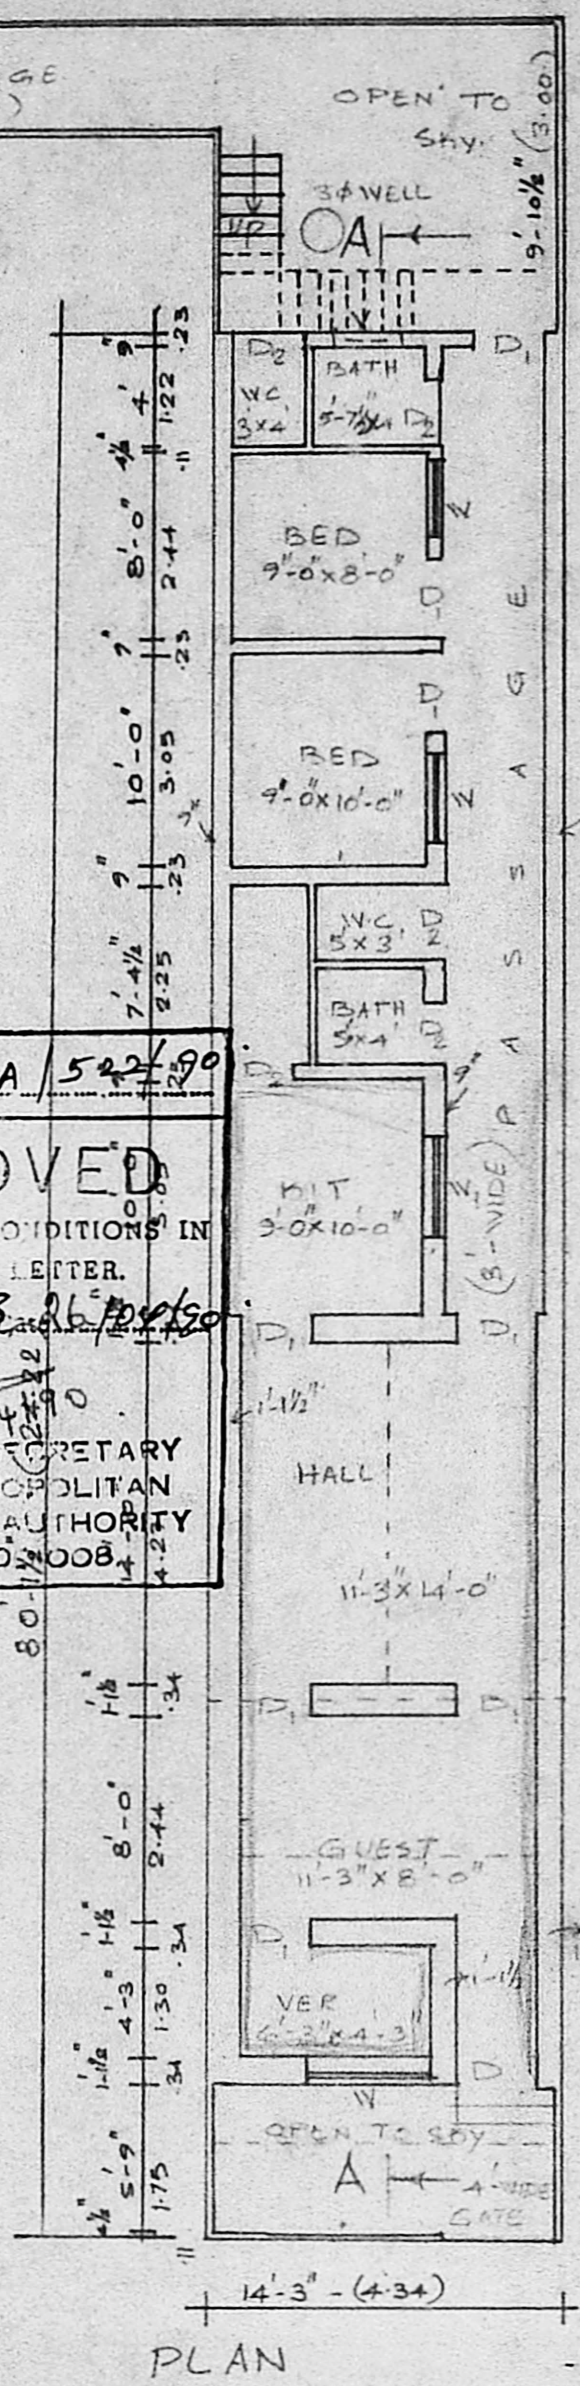

ELEVATION

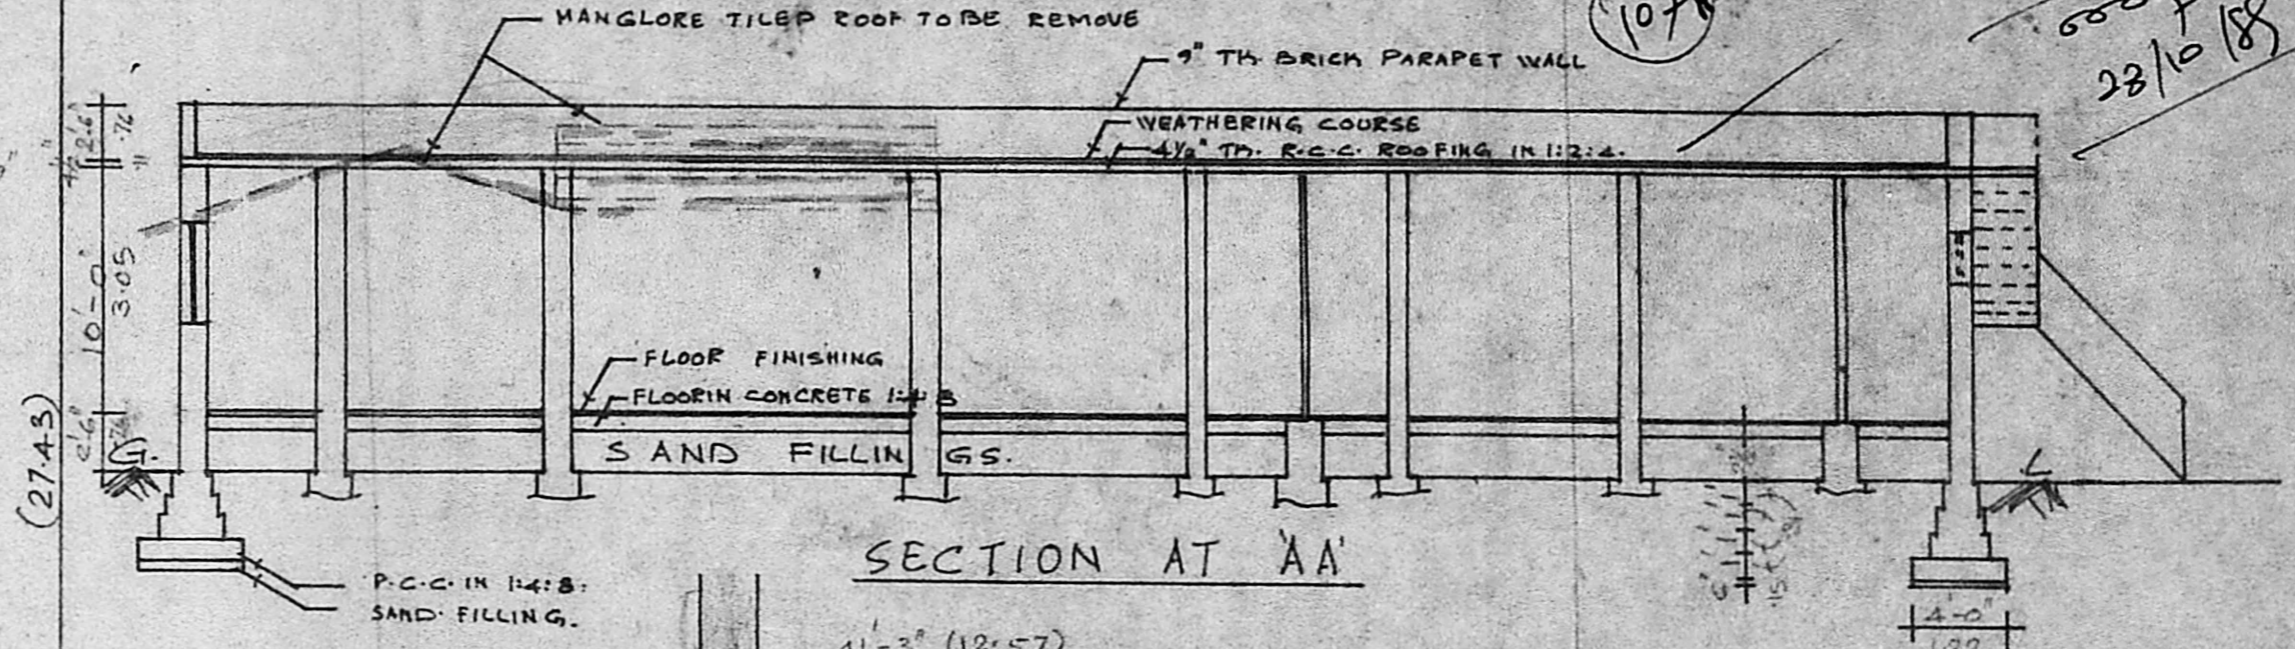

SECTION AT AA'

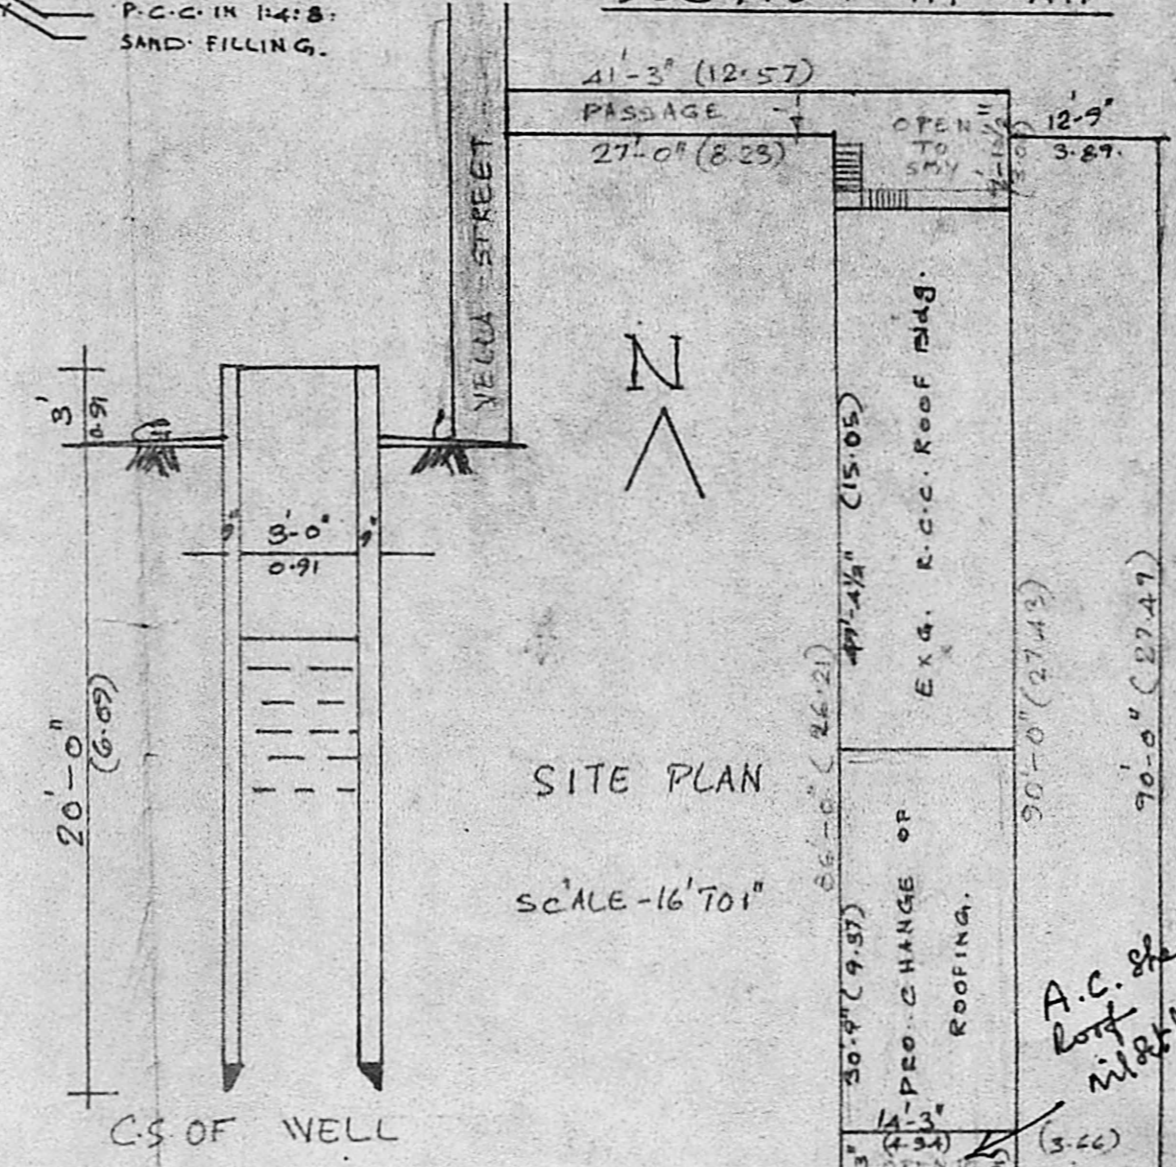

SITE PLAN
SCALE-16' TO 1"

PROPOSAL	DEMOLITION
EXISTING	ROADS
SITE BOUNDRY	
D-DOOR	3'-0" x 7'-0"
D-	3'-0" x 7'-0"
D-	2'-6" x 6'-6"
W-WINDOW	4'-0" x 4'-6"
W-	3'-0" x 4'-0"
V-VENTILATOR	3'-0" x 1'-6"

PLOT AREA:-
G.F. AREA:-

L.S.
V. Balasubramani
V. BALASUBRAMANI, B.Arch.,
ARCHITECT
Licensed Surveyor Regd. No. R.A.101
CORPORATION OF MADRAS
No. 1, P. S. Milis Road, First Floor,
KANDAMBAUR CHURCH, MADRAS-71

Imparting Plan
22/13/90.

A.C. Shankar
Roofing
MADRAS M.T.A.
Molayavathy

107

OWNER:-