



FRONT ELEVATION

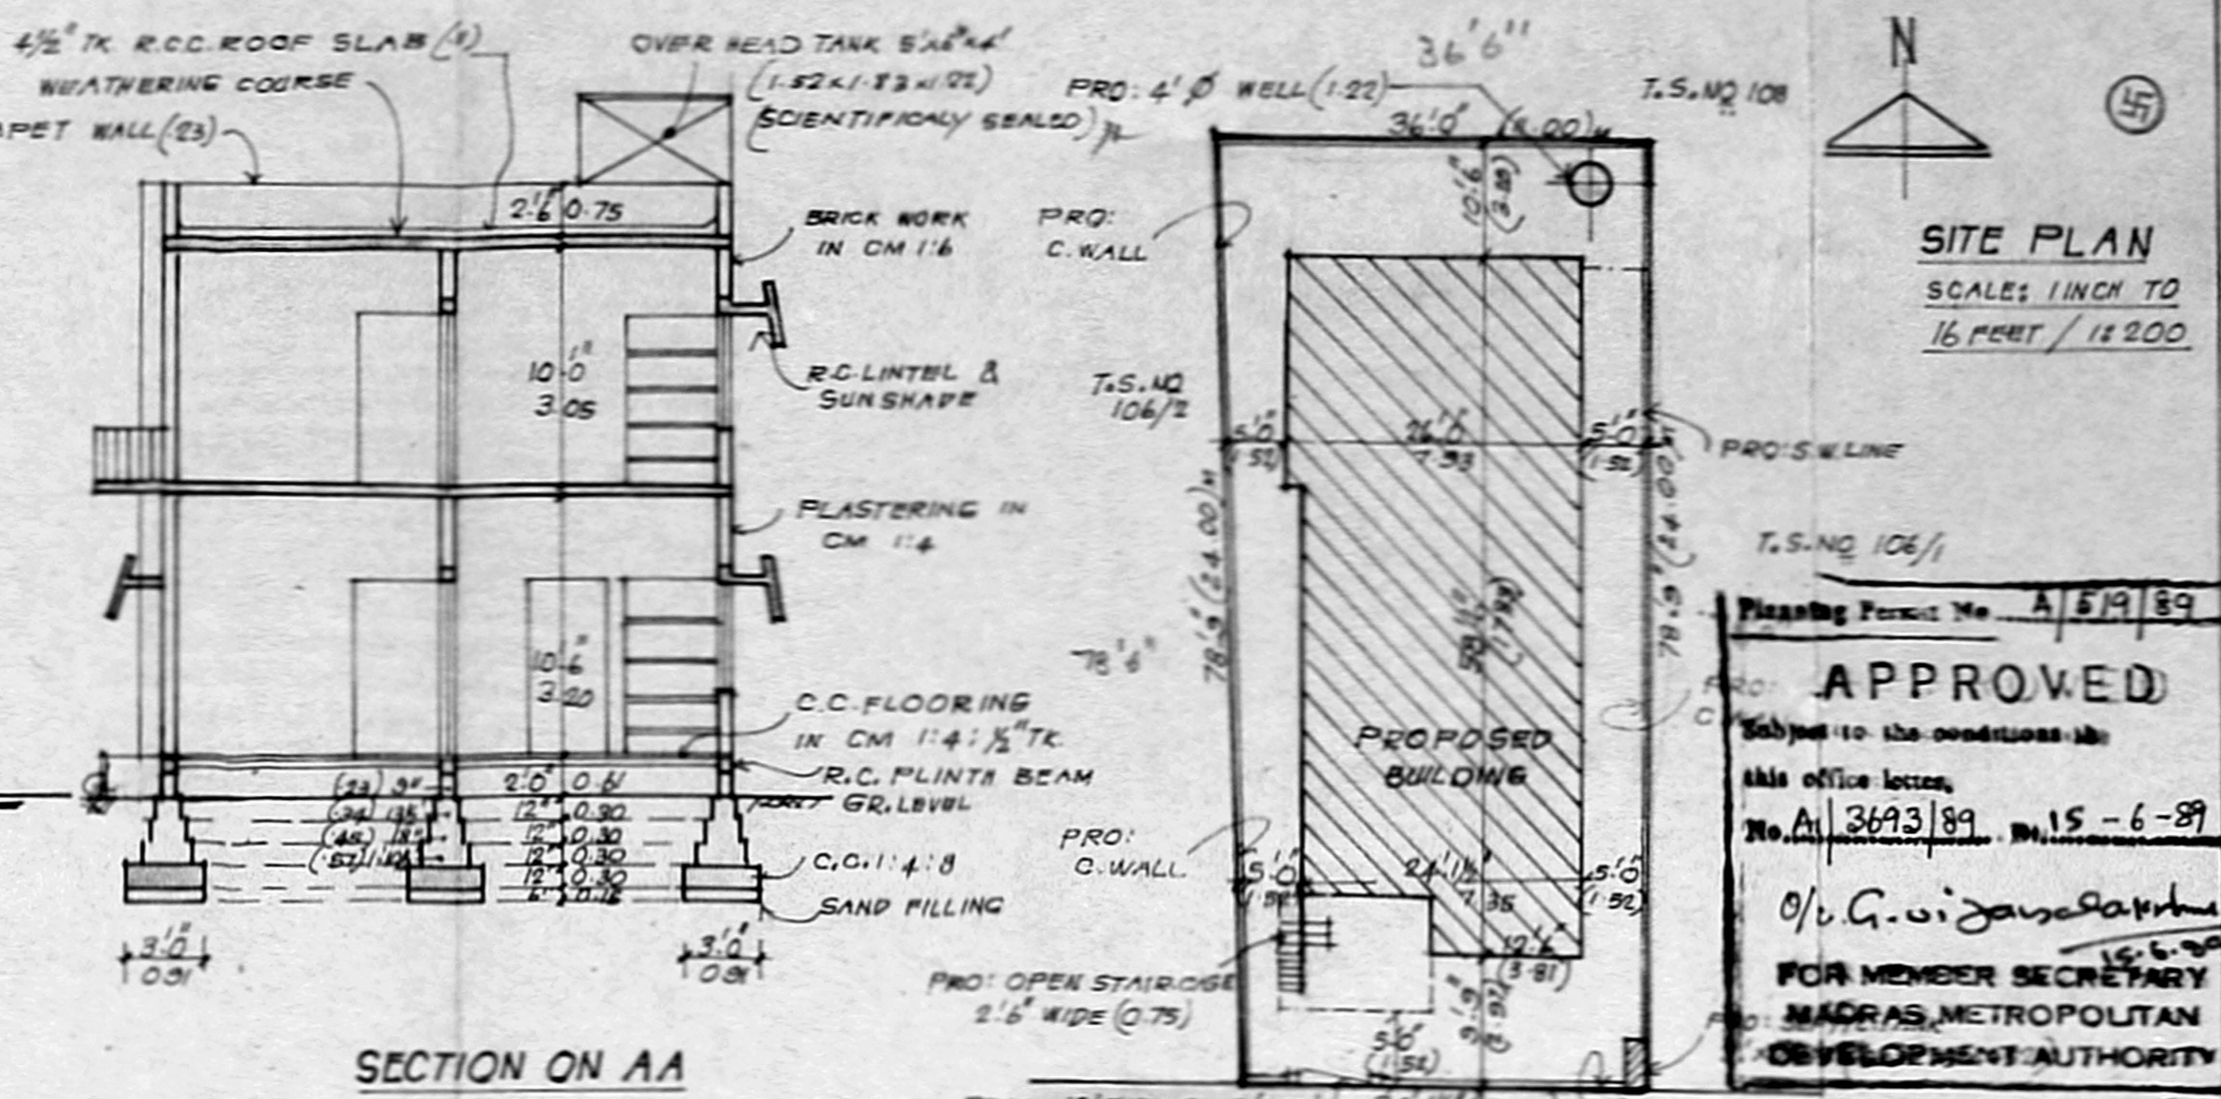

SECTION ON AA

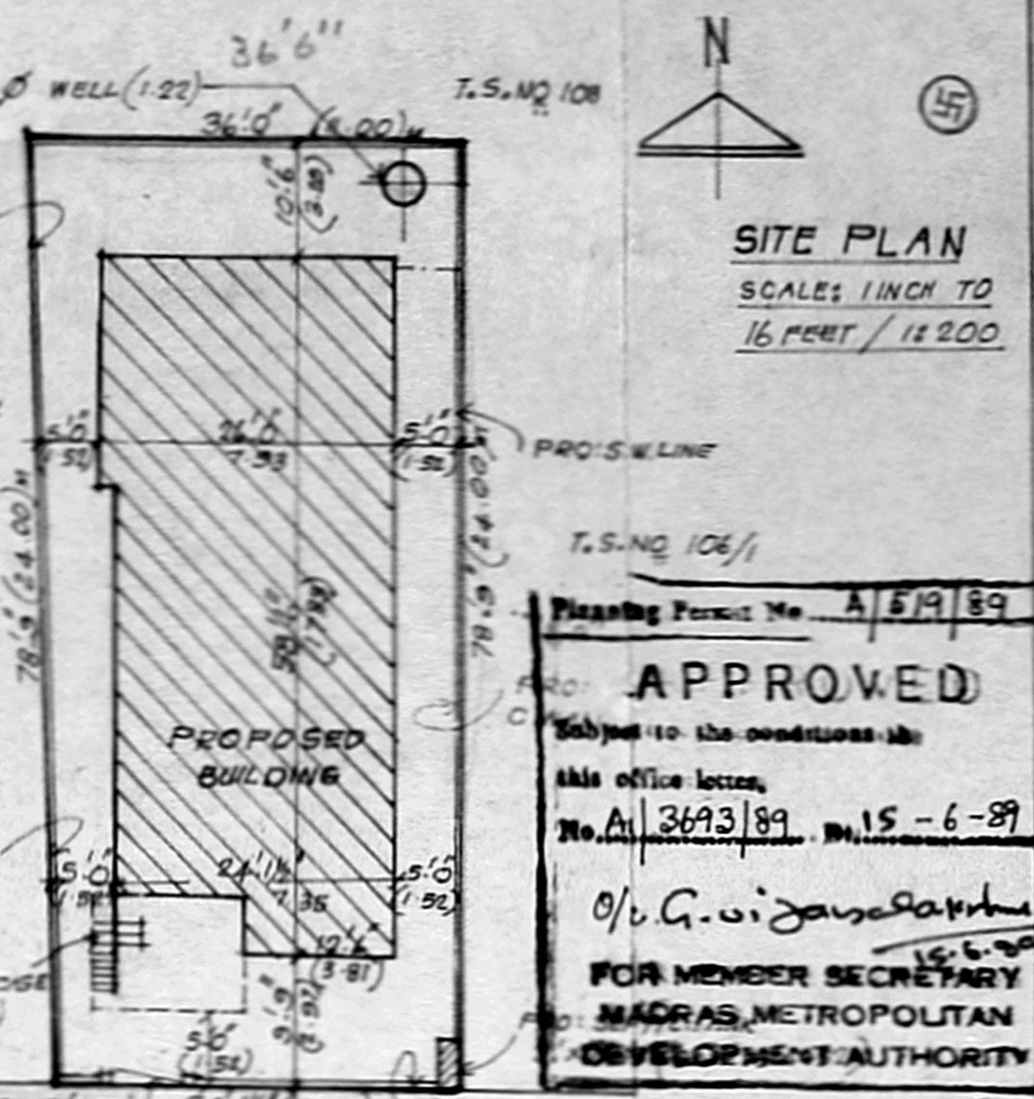

SITE PLAN
SCALE: 1 INCH TO 16 FEET / 1:200


Planning Permit No. A/519/89
APPROVED
Subject to the conditions of this office letter,
No. A/3693/89, D. 15-6-89
O/G. Vijayarathnam
FOR MEMBER SECRETARY
MADRAS METROPOLITAN
DEVELOPMENT AUTHORITY

PLAN SHOWING THE PROPOSED CONSTRUCTION OF A DWELLING HOUSE IN R.S. NO 93, T.S. NO 106/3, BLOCK NO 1, 20' EXISTING ROAD, KALAIMAGAL NAGAR EXTEN. EKKATTU THANGAL, MADRAS. 600097, CORPORATION DIVISION NO 146.


OWNER: MRS. MALLIKA GOPINATH.
SCALE: 1 INCH TO 8 FEET / 1:100

SPECIFICATION
FOUNDATION: STONE JELLY CONC IN 1:4:8 MIX
MASONRY: STOCK BRICK WORK IN CM 1:4 MIX
FLOORING: IN CM 1:4 OVER 4" THICK BRICK JELLY LIME CONC IN 1:2:5 MIX.
PLASTERING: IN CM 1:4: 1/2" THICK (2MM)
ALL R.C.C. WORKS ARE TO BE IN CM 1:2:4 MIX
ALL WOOD WORKS ARE OF BEST TEAK WOOD
COLOUR WASH: CEMENT PAINT OF APPROVED QTY
PAINTING: TWO COATS OVER ONE COAT OF PRIMER.


COLOUR REFERENCE
1. PROPOSALS ARE SHOWN IN []
2. ROADS ARE SHOWN IN []
3. BOUNDARY LINE SHOWN IN []

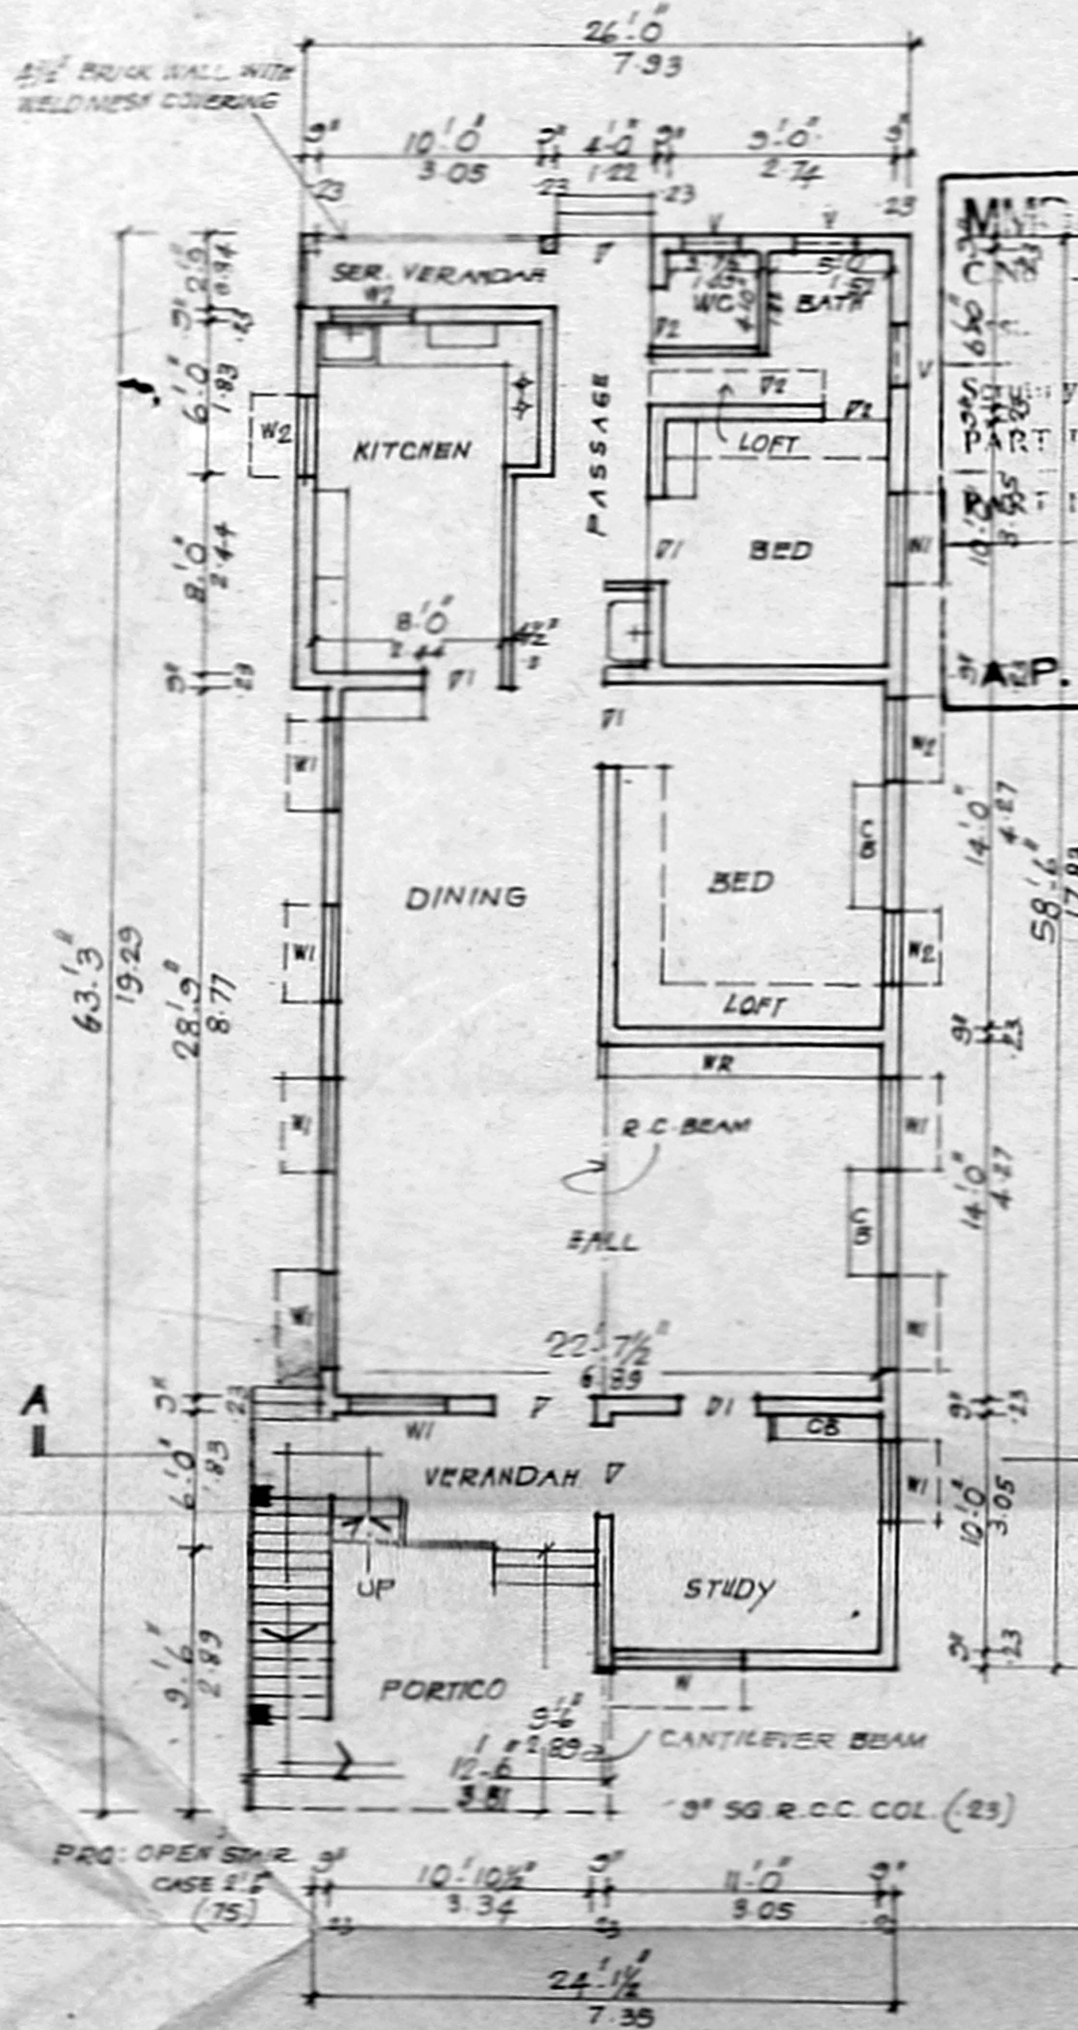


GROUND FLOOR PLAN

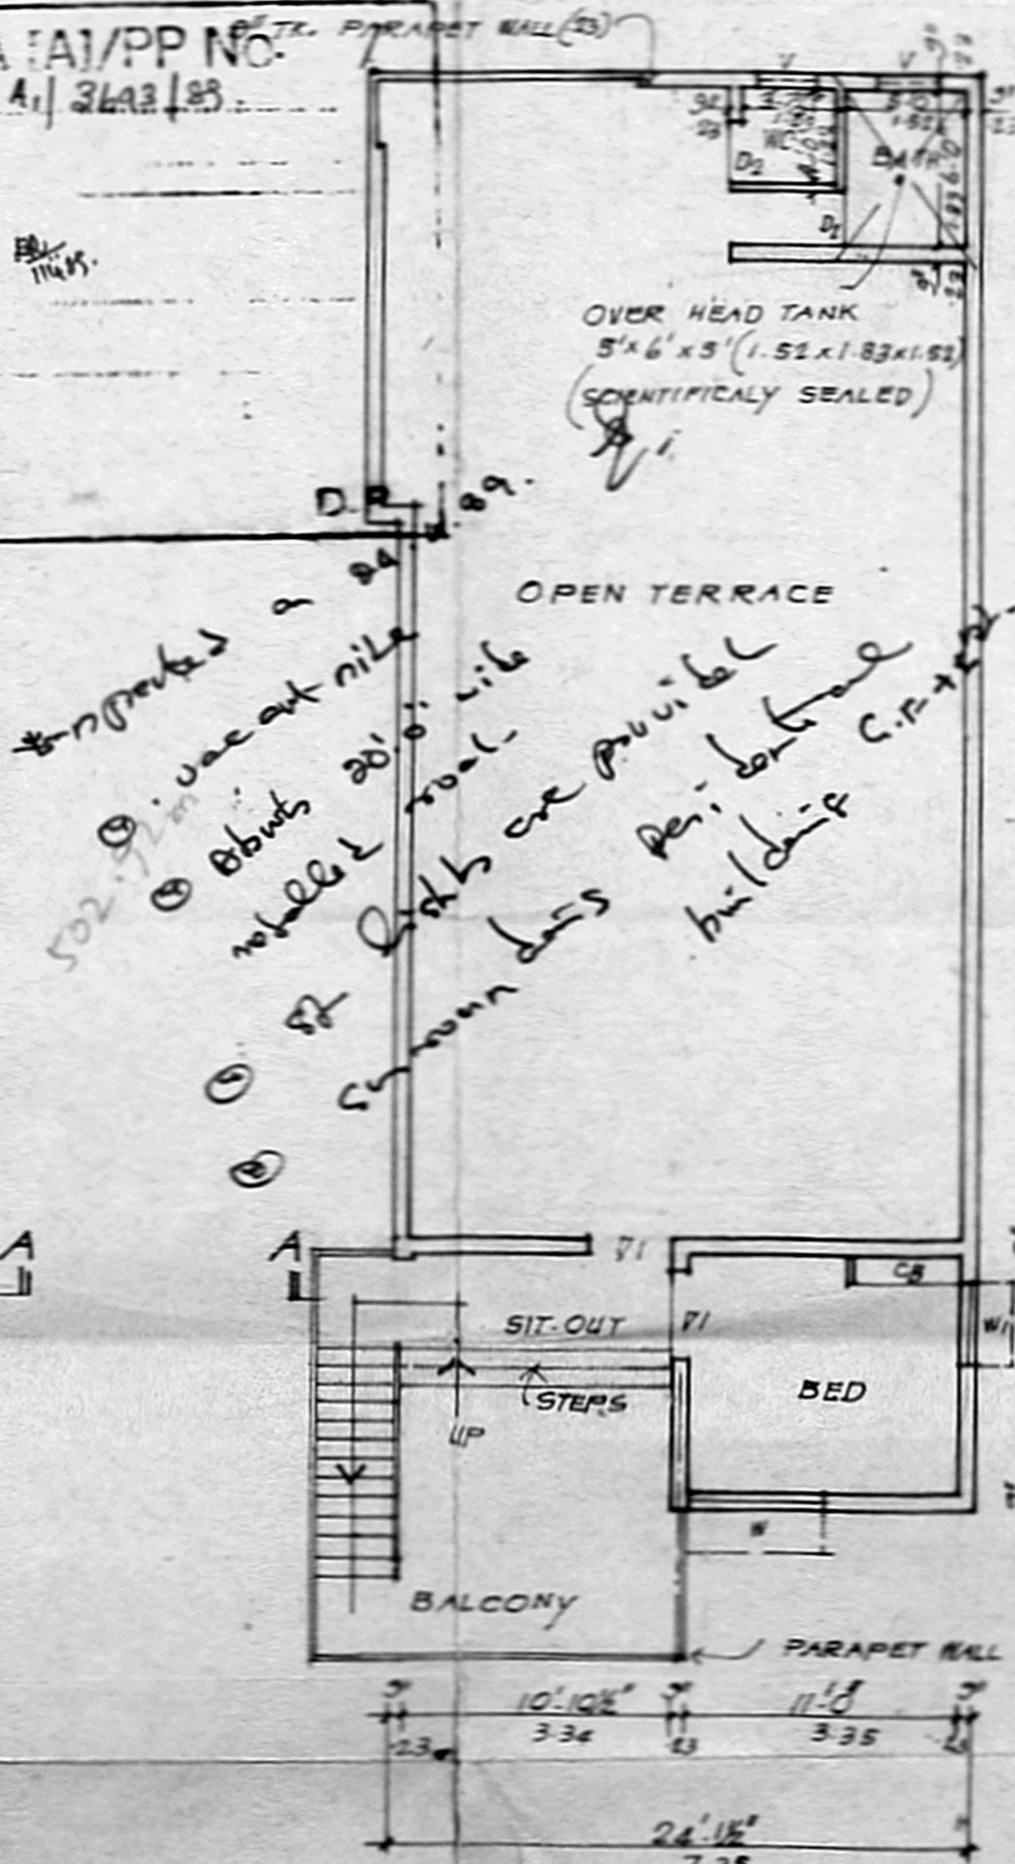


FIRST FLOOR PLAN

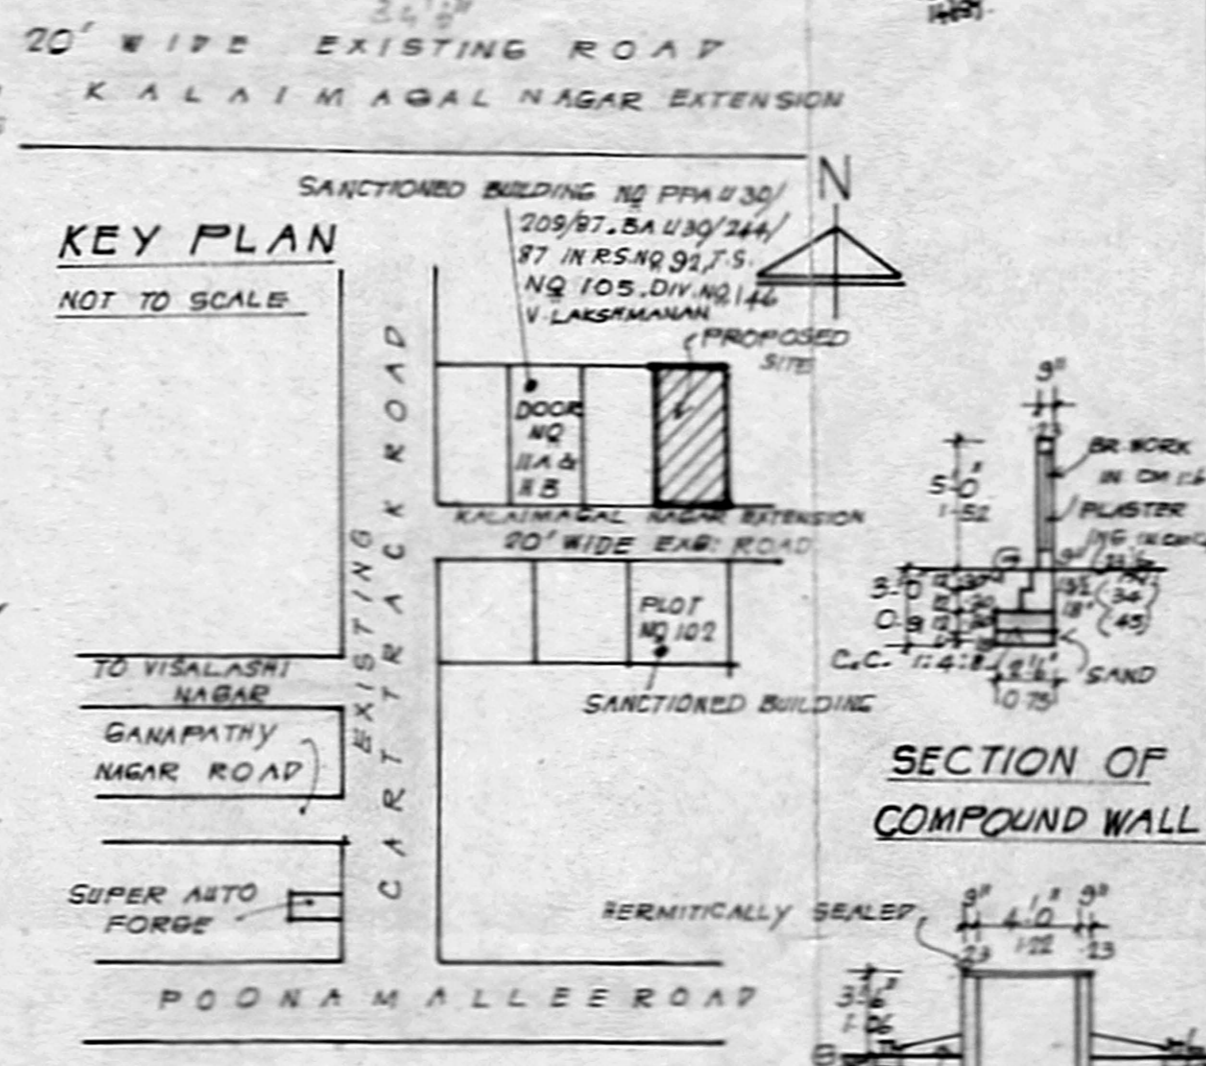

KEY PLAN
NOT TO SCALE

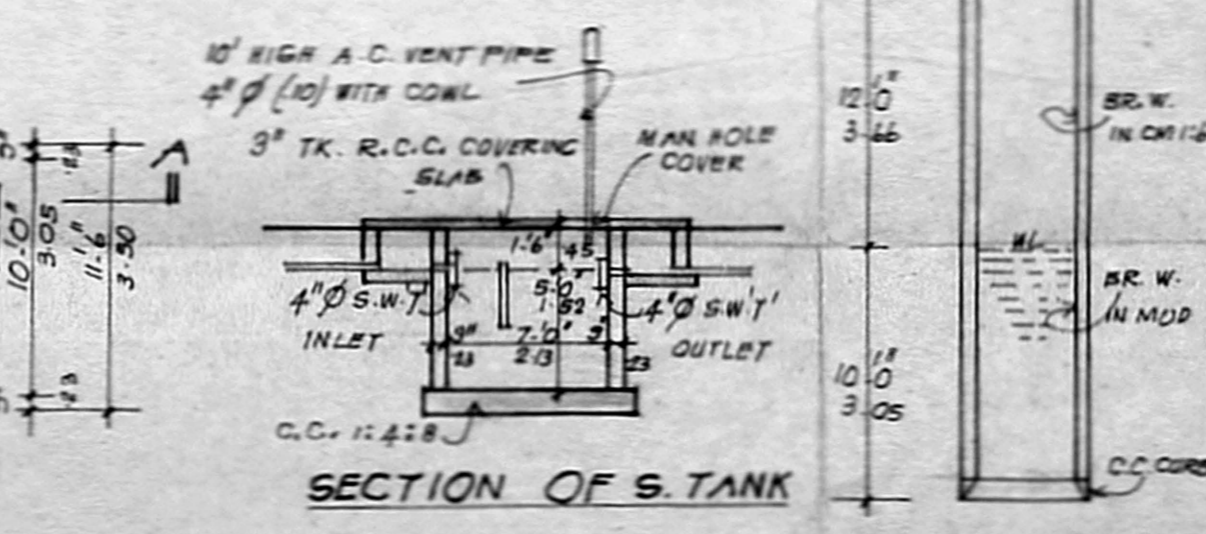

SECTION OF COMPOUND WALL

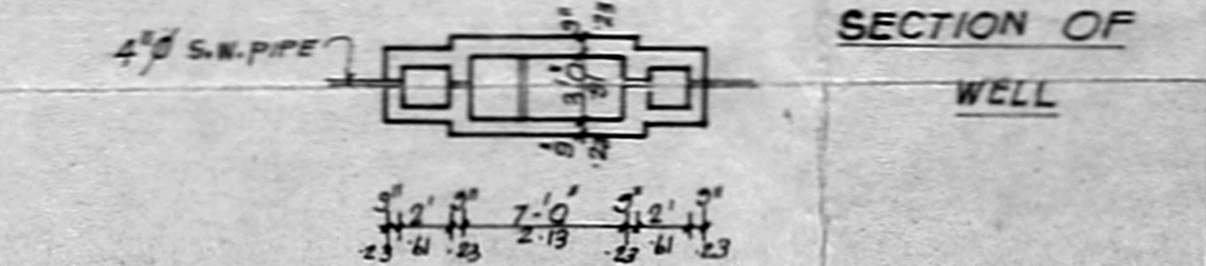

SECTION OF S. TANK



PLAN OF SEPTIC-TANK

SCHEDULE OF JOINERY

	FEET	METRE
D DOOR	4-0 x 7-0	1.22 x 2.13
V1 DOOR	3-0 x 7-0	0.91 x 2.13
V2 DOOR	2-6 x 6-0	0.75 x 1.83
W WINDOW	5-0 x 4-6	1.52 x 1.37
W1 WINDOW	3-6 x 4-6	1.06 x 1.37
W2 WINDOW	3-0 x 4-6	0.91 x 1.37
V VENTILATOR	2-6 x 2-0	0.75 x 0.61
CB CUP BOARD	AS PER SIZE	
WR WARD ROBS	AS PER SIZE	

AREA PARTICULARS

	SQ. FEET	SQ. MT.
1. PLOT AREA	9761	256.80
2. GROUND FLOOR AREA	1494	138.79
3. FIRST FLOOR AREA	358	33.26
4. TOTAL BUILDING AREA	1852	172.05

OWNER: Mallikagopalan

T. G. KRISHNAMURTHY RAO,
Civil Engineer,
Class I Licensed Surveyor No. 370,
CORPORATION OF MADRAS,
C-10, SANTHI AVENUE,
11/12, LAKE VIEW ROAD,
WEST MANGALAM, MADRAS 600 033,
LICENSED SURVEYOR