



MMDA IA/PP NO. /
 C No. A. 3913/89
 Part I
 A.P. D.P.

LAYOUT PLAN OF SRNIVASA NAGAR PART II
 PAIMASH NOS 1105, 1106, 1107, 1108, 1109 & 1121.
 MADIPAKKAM.
 SCALE 1/100

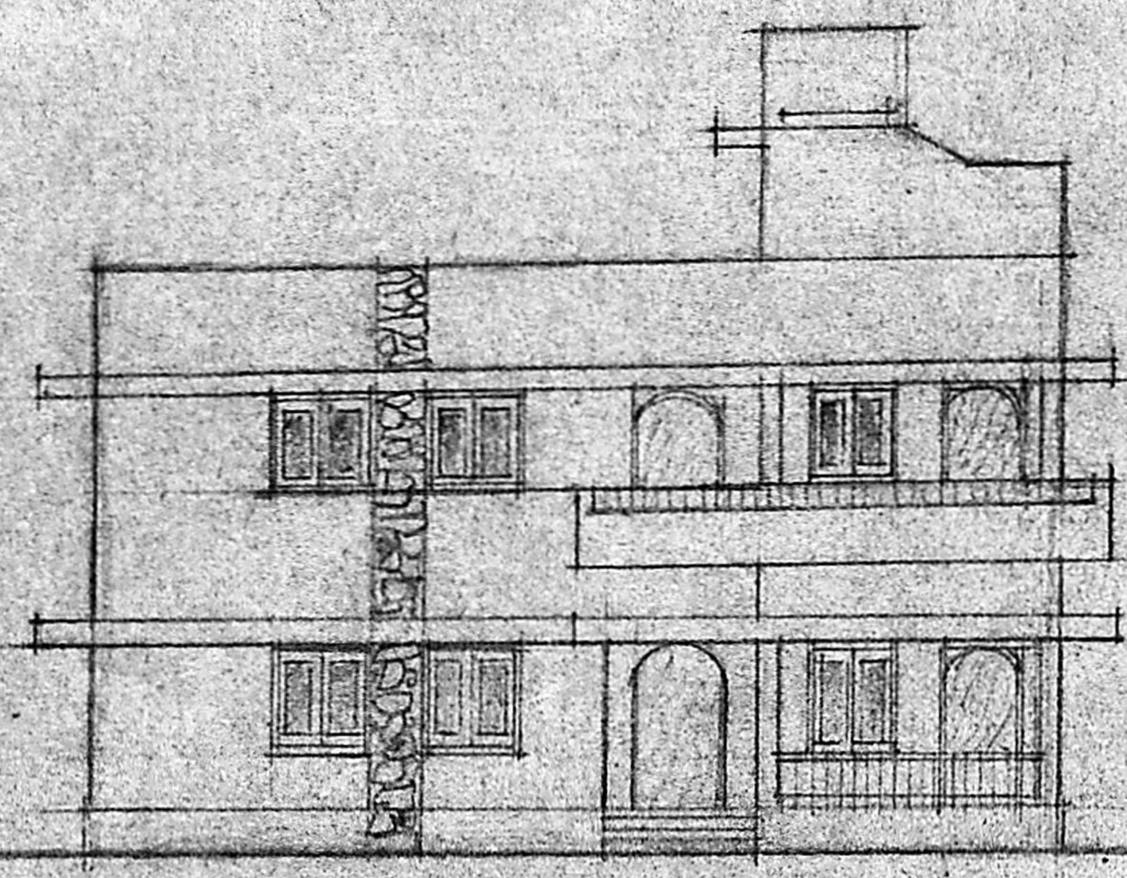


FRONT ELEVATION.

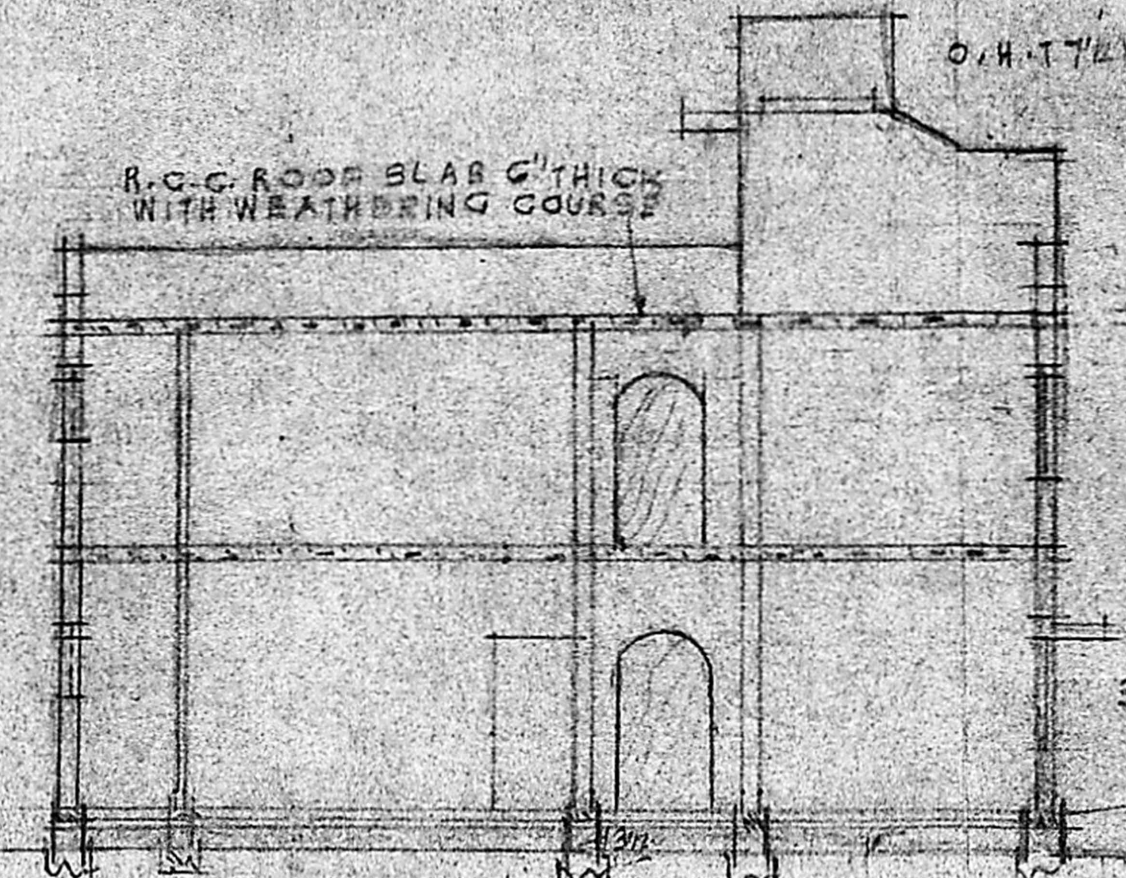


SECTION AB.

Approved
 Subject to the conditions in this office letter
 No. A. 3913/89, Dt. 3-5-89
 T. S. S. S. P.
 FOR MEMBER SECRETARY
 MADRAS METROPOLITAN DEVELOPMENT AUTHORITY

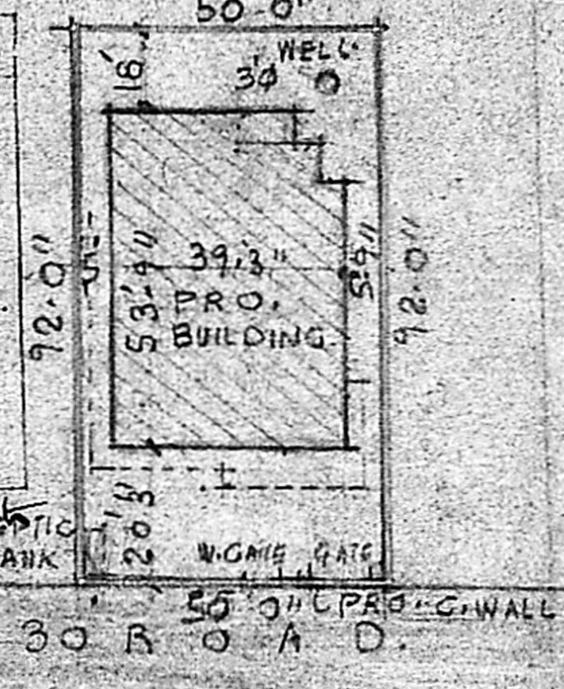


SITE PLAN. SCALE 1/400.

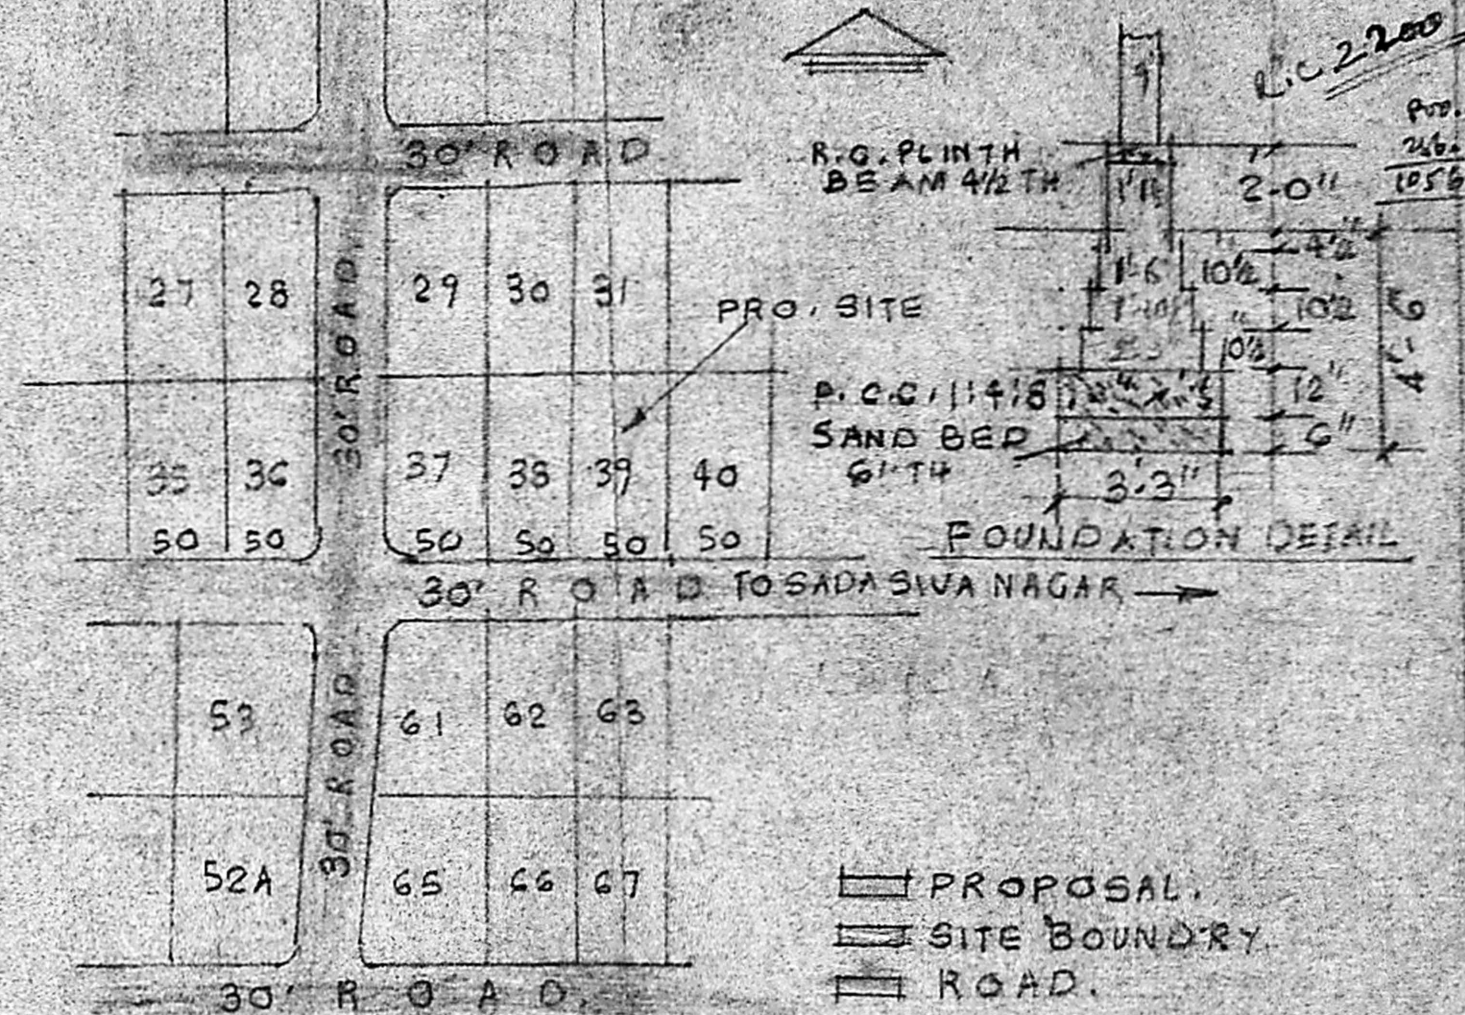


PROPOSAL.
 SITE BOUNDARY.
 ROAD.


LAND AREA 4600 SFT 425 M²
 G. FLOOR AREA 2043 " 190 M²
 F. FLOOR AREA 2043 " 190 M²
 38' 0" ML

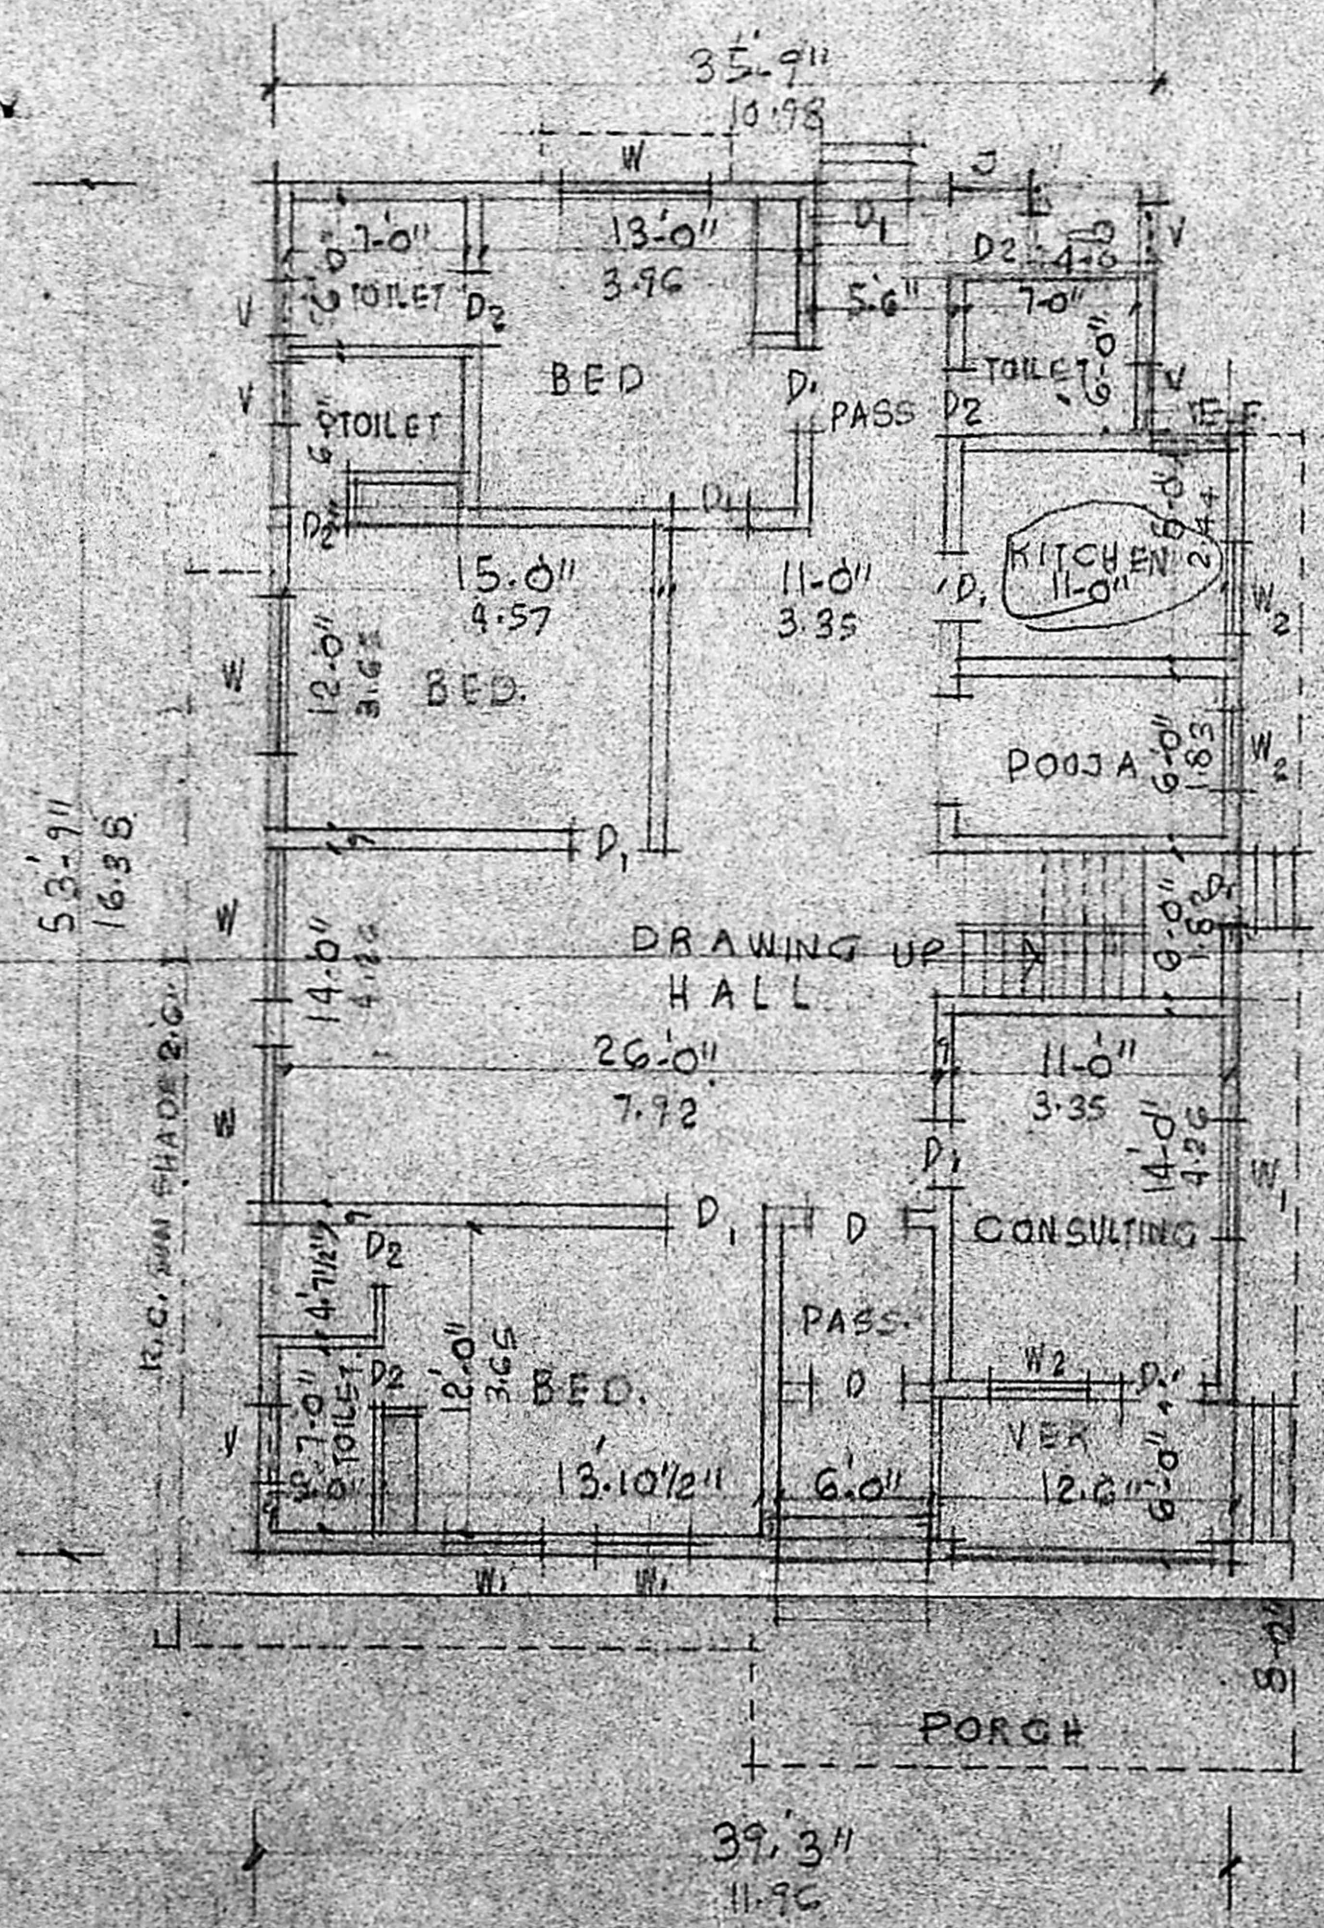


GROUND PLAN.

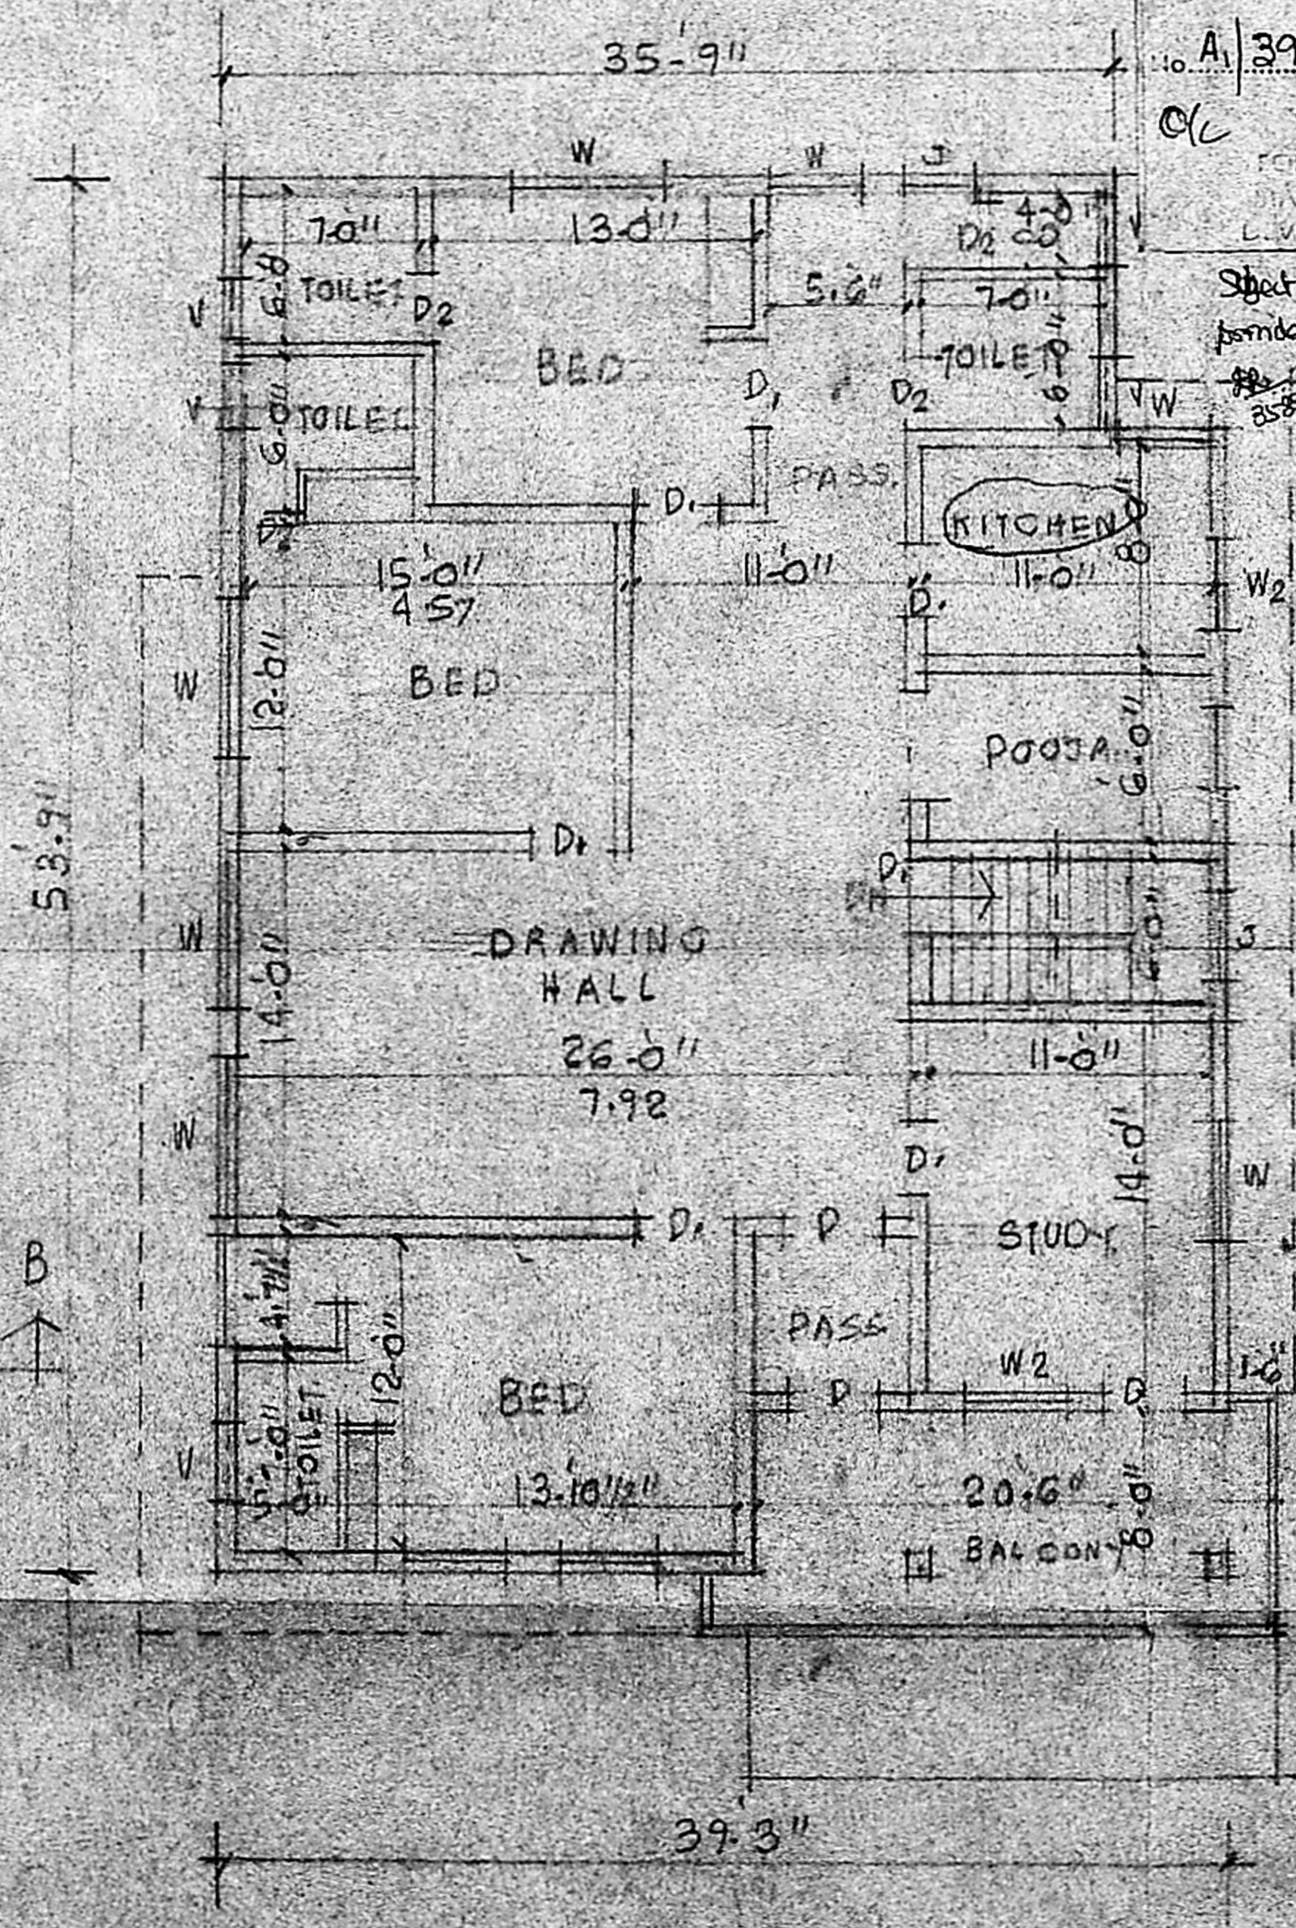


FIRST FLOOR PLAN.

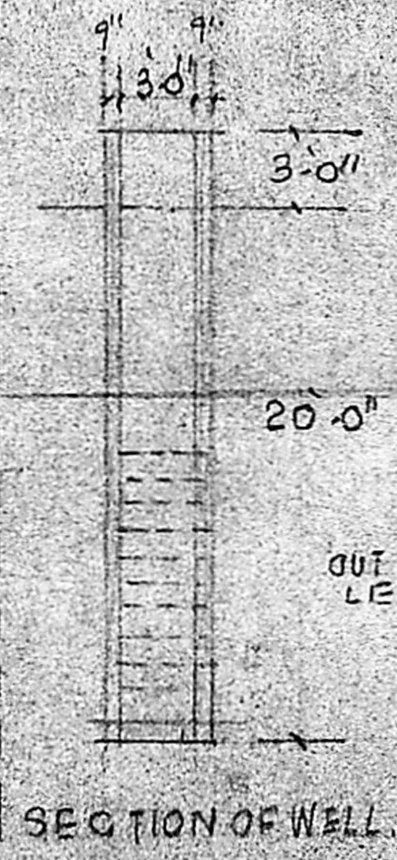

SECTION OF WELL.

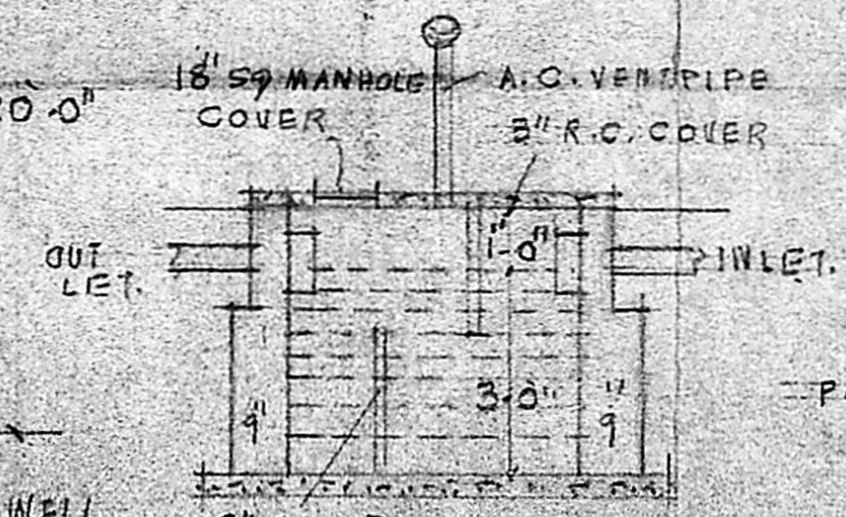

SECTION OF G WALL.

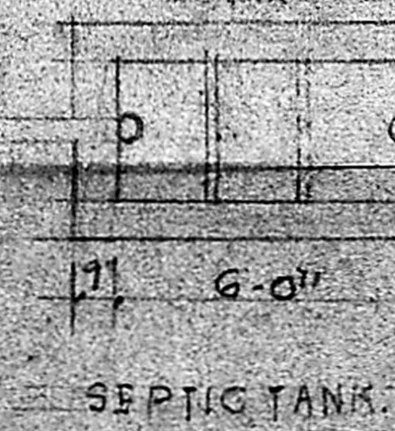

SEPTIC TANK.

JOINERY.

D. T.W. DOOR	1-06X2-13
D. DO	1-00X2-13
D2 DO	0-70X1-15
W. T.W. GLAZED WINDOW	1-22X1-37
W1	1-22X1-37
W2	1-06X1-57
V. VENTILATOR	0-76X3-50

V. R. Rajamani

SIGNATURE OF OWNER.

B. G. S. S. S. P. D.C.E.
 LICENSED SURVEYOR
 No. 10, P...
 LICENCED SURVEYOR