



PLAN SHOWING THE PROPOSED SUB-DIVISION AND CONSTRUCTION OF A RESIDENCIAL BUILDING IN PLOT NO. 70A, JOTHINAGAR, R.S. NO. 137/8 OF ERNAVOOR VILLAGE, THIRUVOTTIYUR MUNICIPALITY. SCALE 1 INCH - 8 FEET. LAY OUT APPD IN T.P/D.T.P. NO. 230/68

G. Bhanumathy
 APPLICANT
 REFERENCE :
 D - DOOR. 3'3" X 6'6" DOOR. 2'6" X 6'
 W - WINDOW. 3'0" X 5'0" W - WINDOW. 3'6" X 4'
 V - VENTILATOR. 3'0" X 2'0"
 LAY-OUT APPD. IN. T.P/D.T.P. 230/68


Scrutiny plan
 A/ASA/89
 19/4/89

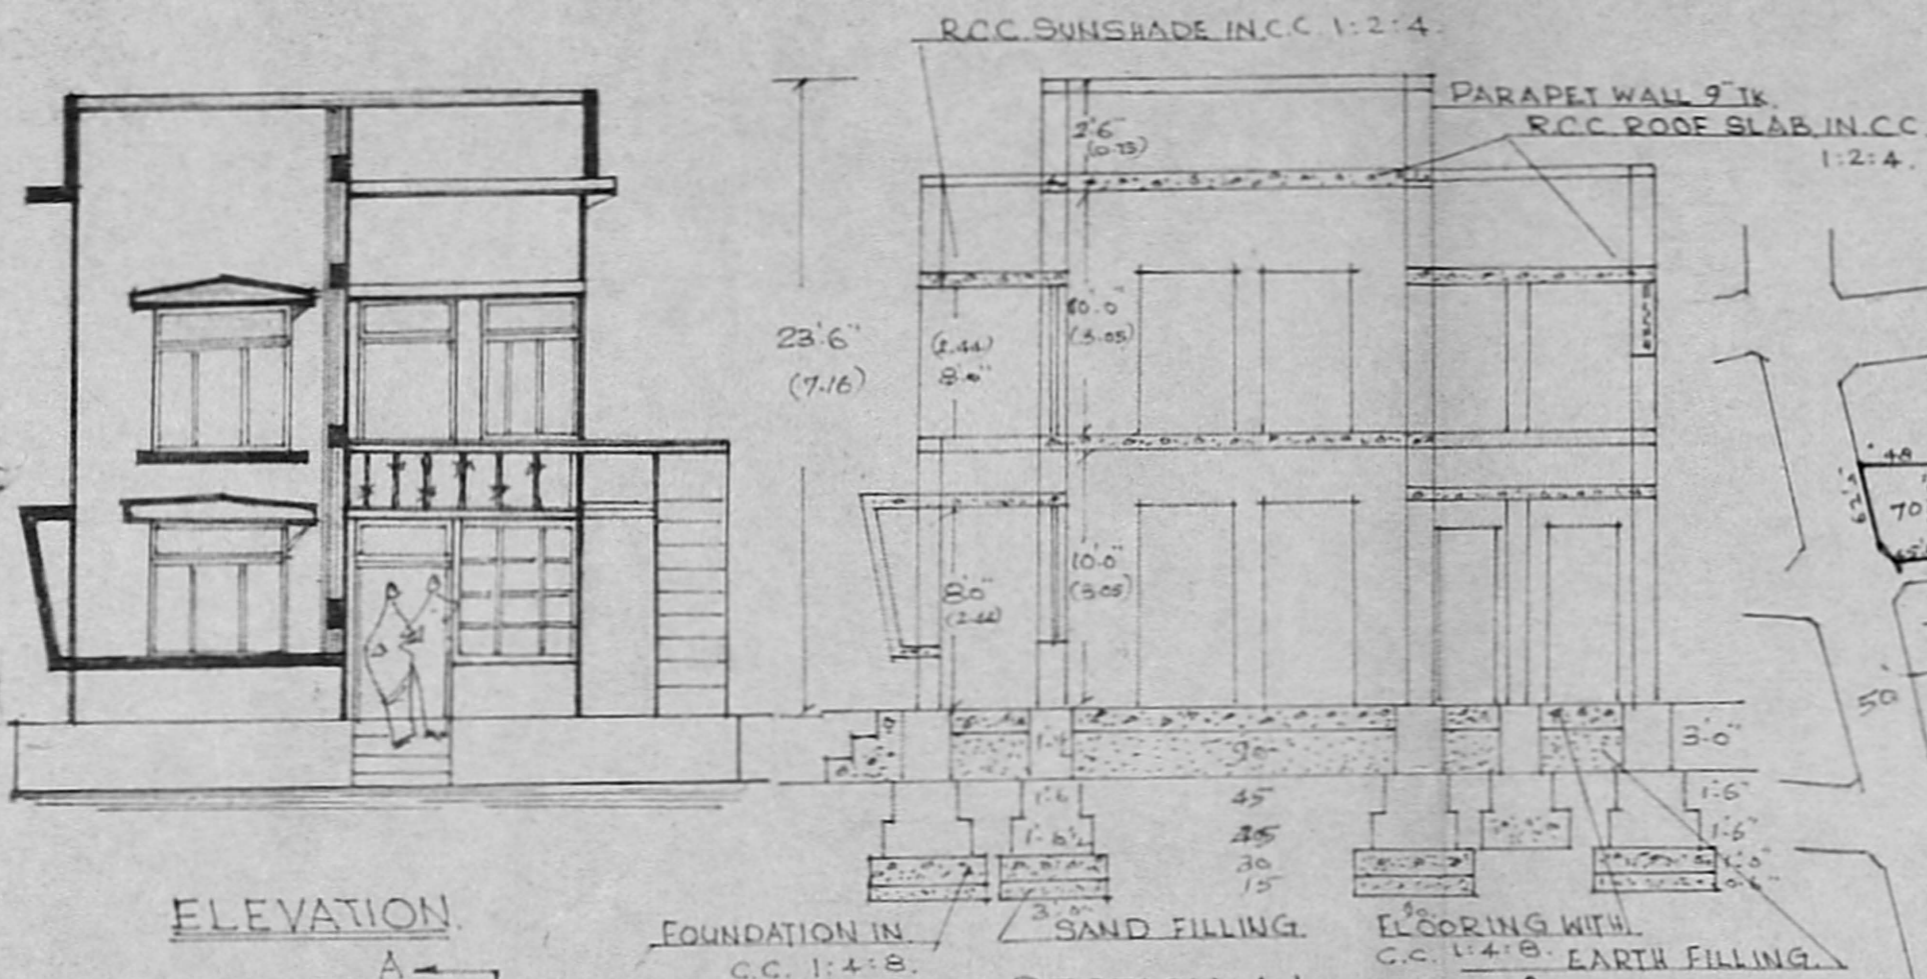

AREA OF THE PLOT. 28.26
 SUB-DIVISION AREA 15.14
 RESIDUAL PLOT AREA. 12.11
 PLOT COVERAGE. 0.31
 F.S.I. 31/
 PRO. BUILDING AREA. 4
 PLOT BOUNDARY SUB DIVISION. PROPOSED BULD. ROADS MAINTAINED BY MUNICIPALITY.

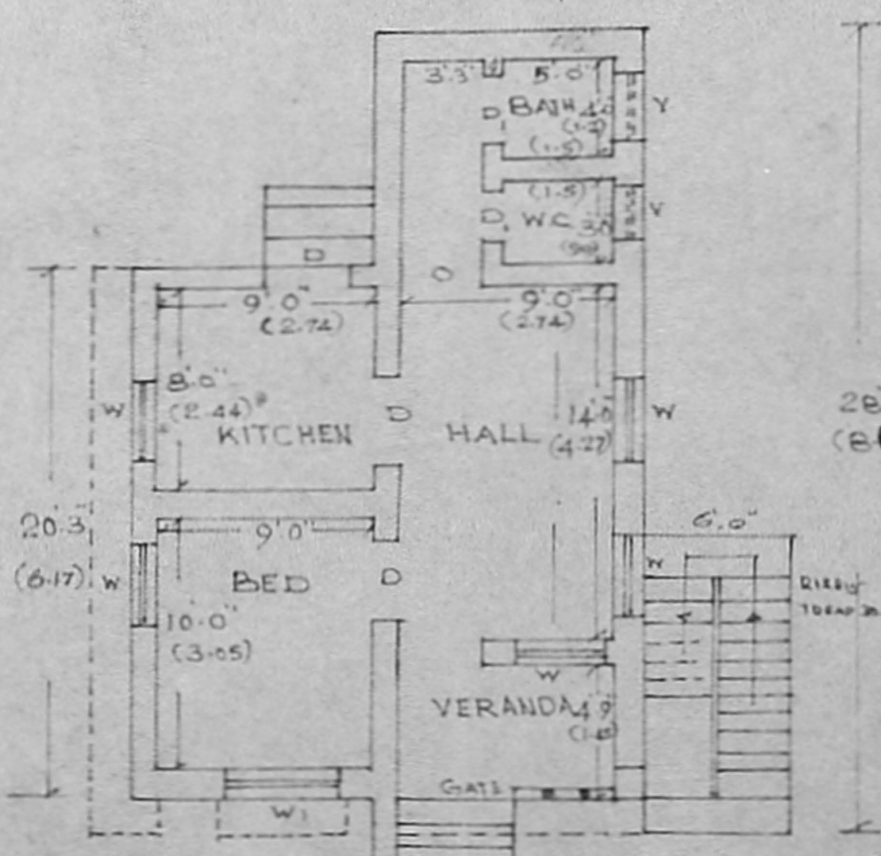


PLAN OF GROUND FLOOR

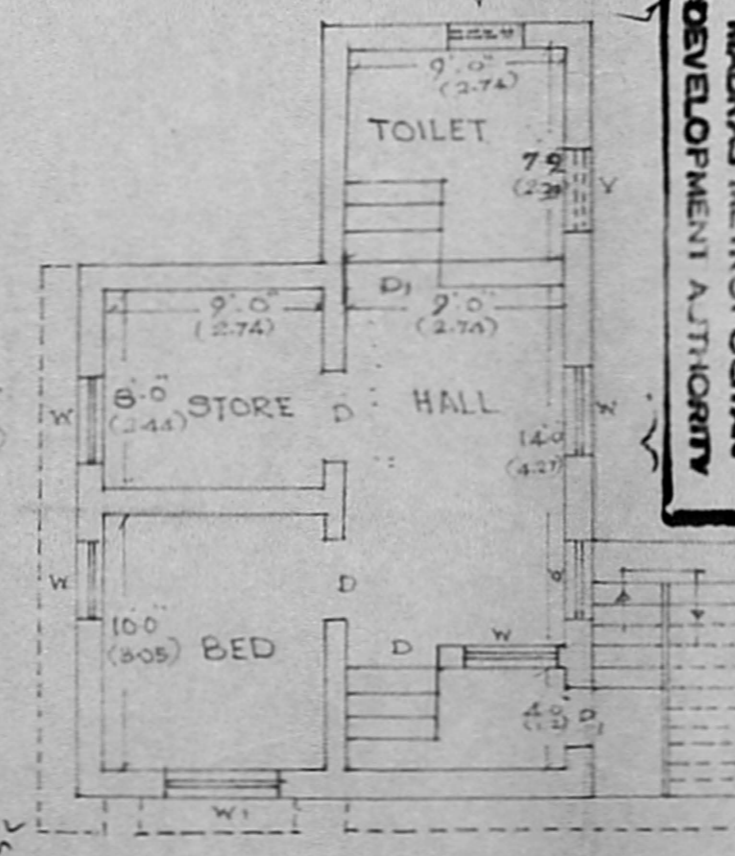


PLAN OF FIRST FLOOR

Planting Permit No. ...
APPROVED
 Subject to the conditions in the office file.
 A/ASA... D. 19.2.88
 G. S. Jaganathan
 FOR MEMBER SECRETARY
 MADRAS METROPOLITAN
 DEVELOPMENT AUTHORITY

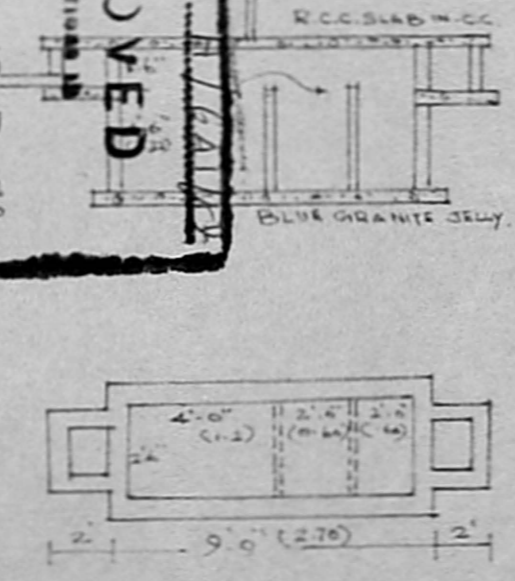

PLAN AND SEC. OF SEPTIC TANK

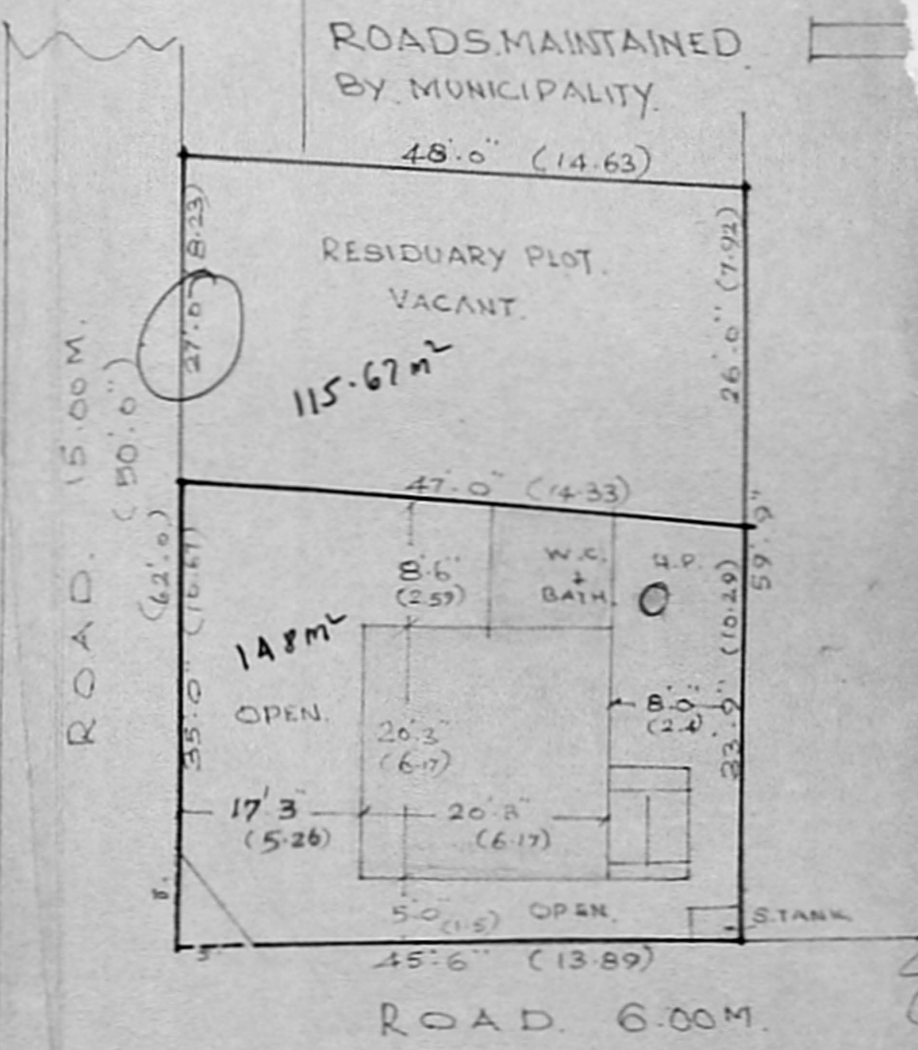

SITE PLAN SCALE 1 INCH - 16 FEET

M. Bala Subramanian, D.C. Reg.
 LICENSED SURVEYOR.
 THIRUVOTTIYUR MUNICIPALITY,
 Off: No. 125, T. H. Road.