


Plan showing the Proposed Sub-division and Construction of a Residential building at door no 130 B in RS. No. 148/3 in the Nagar Gramapanchayat village Thiruvottiyur Municipality Ltd.


Approved layout no. 227/8 TP/OTF



weathering course
4 1/2 tk parapet wall

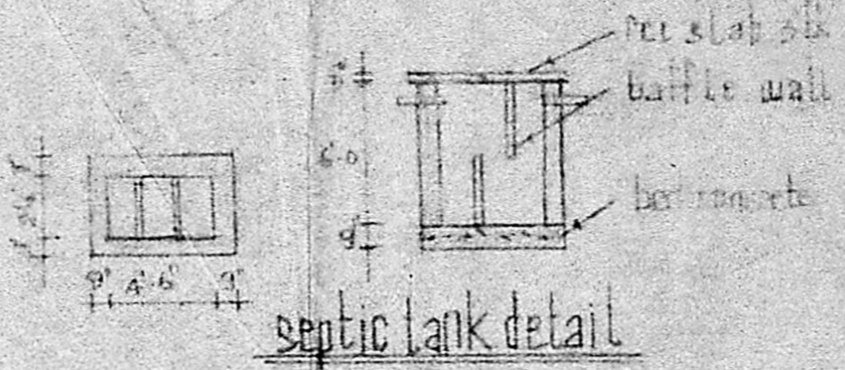


Scale 1/8 (1:100)

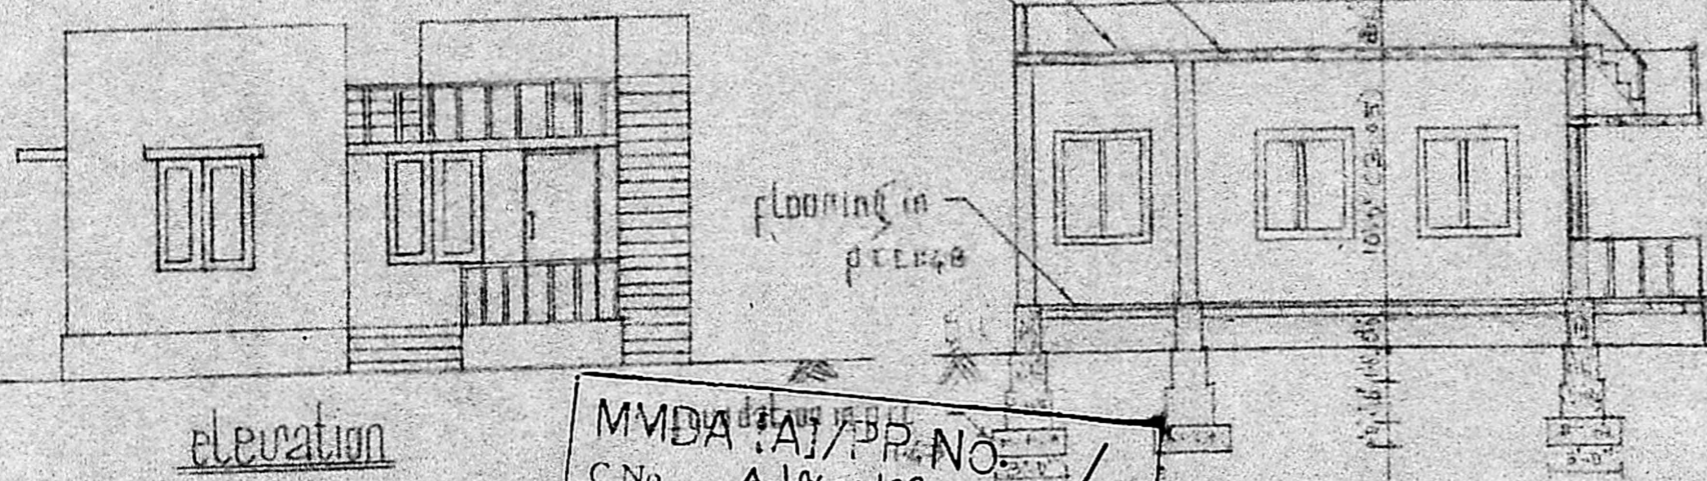

flooring in passage

section on 32


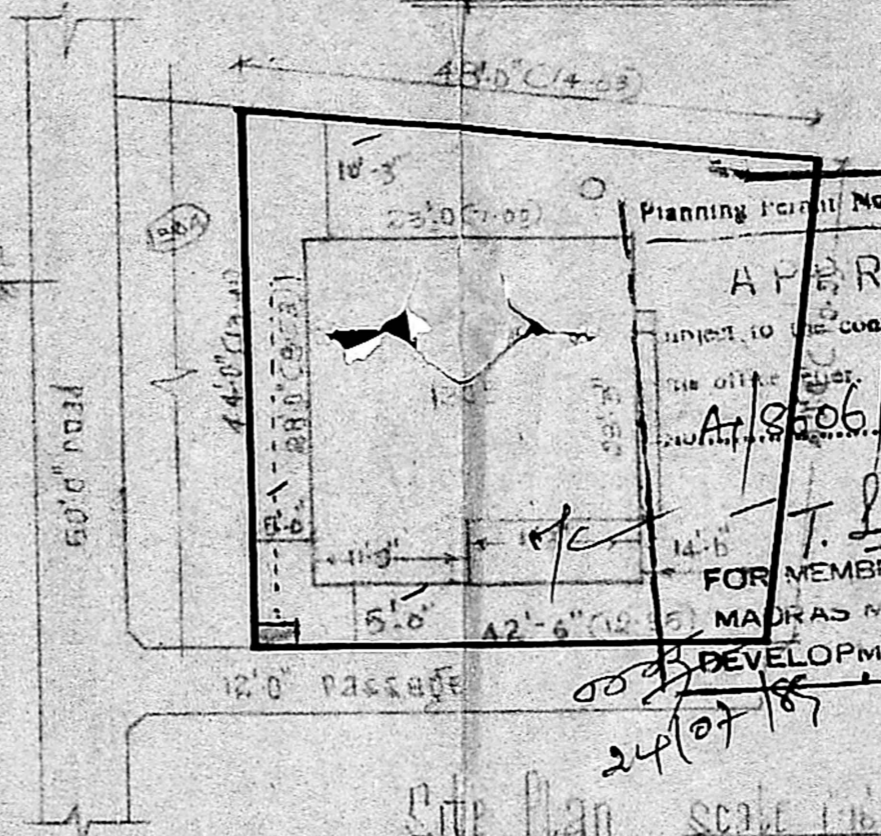


Planning Permit No. A/681/85
APPROVED
 subject to the conditions in the office file.
 A/5006/85 D.A. 107/85
 T. L. S. 25/11/85
 FOR MEMBER SECRETARY
 MADRAS METROPOLITAN DEVELOPMENT AUTHORITY

Area details
 Plot area - 1700 sq ft (176.51 m²)
 Plinth area - 590.56 sq ft (54.86 m²)
 Plot Coverage - 31%
 FSI - 0.31

Door - 3'-0" x 7'-0" (91 x 213)
 Window - 2'-6" x 7'-0" (76 x 213)
 Ventilator - 4'-0" x 4'-0" (122 x 122)
 Ventilator - 2'-0" x 1'-6" (61 x 45)

MMDA (A) / PR. NO. /
 C No. A/8606/85
 Asst. Scrutiny
 PART I
 25/11/85
 A.P.
 D.P.

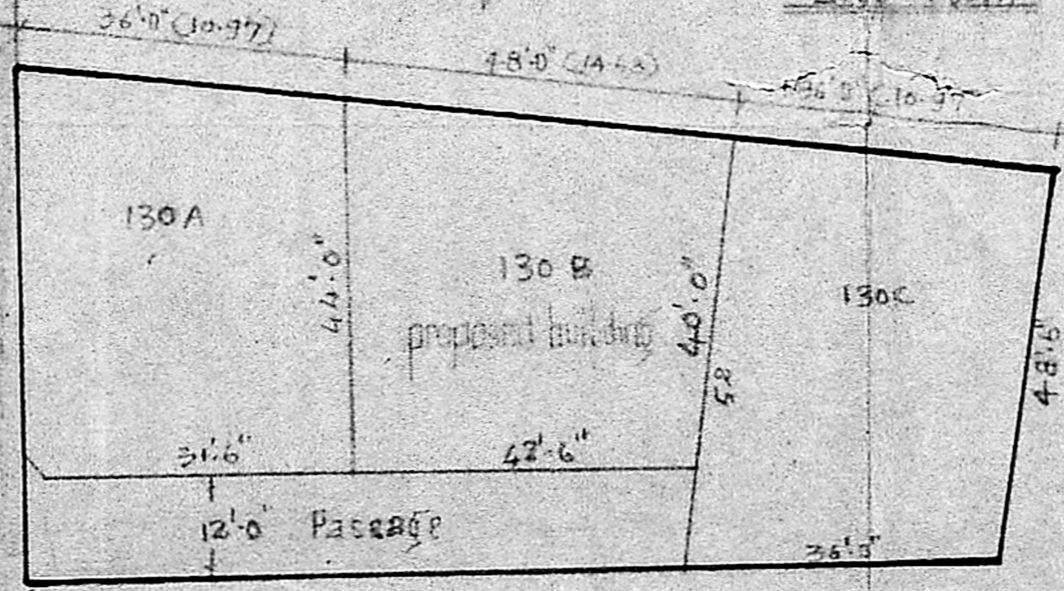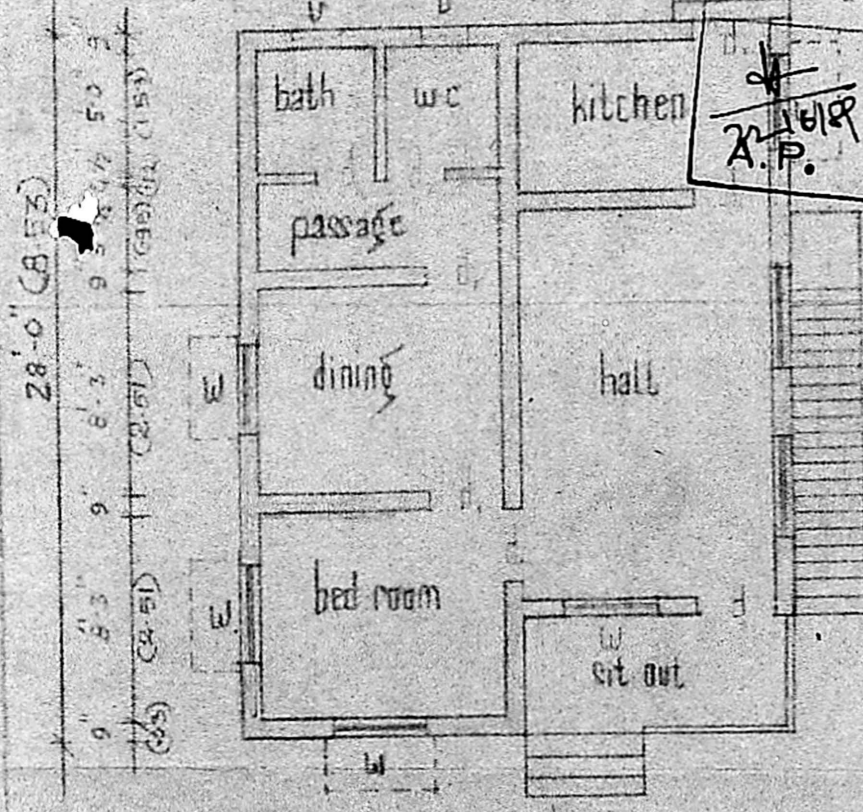

Reference

Site boundary	
Plot boundary	
Proposed	
Passage	
Road maintained by municipal	

K. Kumar
 (K. KUMAR)
 12 Sues
 OWNER (K. KUMAR)

K. R. Rapolli
K. RAGOTHAMAN,
 LICENSED SURVEYOR
 THIRUVOTTIYUR M.J.
 40-D, ELI X
 THIRUVOTTIYUR M.S. R. 30
 Licensed Surveyor