


SCHEDULE OF JOINEY

d	door	0.90 x 2.00
d1	door	0.75 x 2.00
d/o	door opening	0.90 x 2.00
w	window	0.90 x 1.20
w1	window	0.90 x 0.90
v	ventilator	0.47 x 0.70
v1	ventilator	0.90 x 0.47
v2	ventilator	0.90 x 0.60

MMTA (A)/PP No. /
 C.No. A/11049/88
 Ass.
 Survey
 PART I 28/05/88
 PART II
 A.P. 27.7.88 D.P.

Key plan.
(Not to scale)

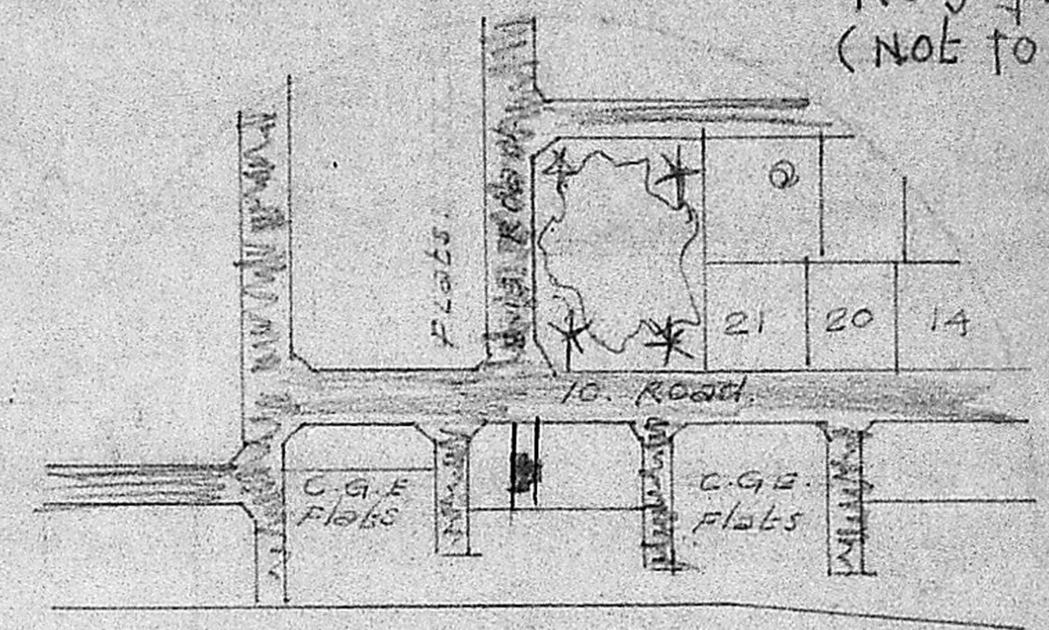

Planning Permit No. A/723/88
APPROVED
 subject to the conditions in
 A/11049/88 D/08/88
 FOR
 DEVL

Area details	Index
plot :- 78.78 sq.m.	proposed
Buildings	road
G.F. 49.11 sq.m.	Existing
F.F. 49.11 sq.m.	Boundary
	Dismanelling

PROPOSED ADDITIONAL CONSTRUCTION ON THE EXISTING BUILDING H.I.G. FLAT NO. 5.E OF C.G.E. SCHEME SURVEY NO. 171 PART. AT BESANT-NAGAR EXTN. PHASE. I.

Scale: 1:50
 Dimensions are in meter

OWNER

L.T. Sambantham
Er. L.T. SAMBANTHAM L.C.E.,
 LICENSED SURVEYOR
 Corporation of Madras.
 Class-II Reg. No. 269
 Off: No. 27, EAST JONES ROAD,
 SAIDAPET, MADRAS-600 015.
 Licensed Surveyor

R.C.C. ROOF 0.10 THICK WITH
 WEATHERING COURSE OF PROTECTED PILES

R.C.C. ROOF slab 0.10 THICK.

SECTION 22

Floor Finish.
 Floor: 150 concrete 115/10.
 Sand filling

KALASHEIRA LAND.

park.

plinth beam

floor level

Ground level

N

brick footings


pl. = 1:3:10

Foundation details
 scale: 1:20.



S.D.

9.15 wide Road.


layout plan
 scale: 1:100

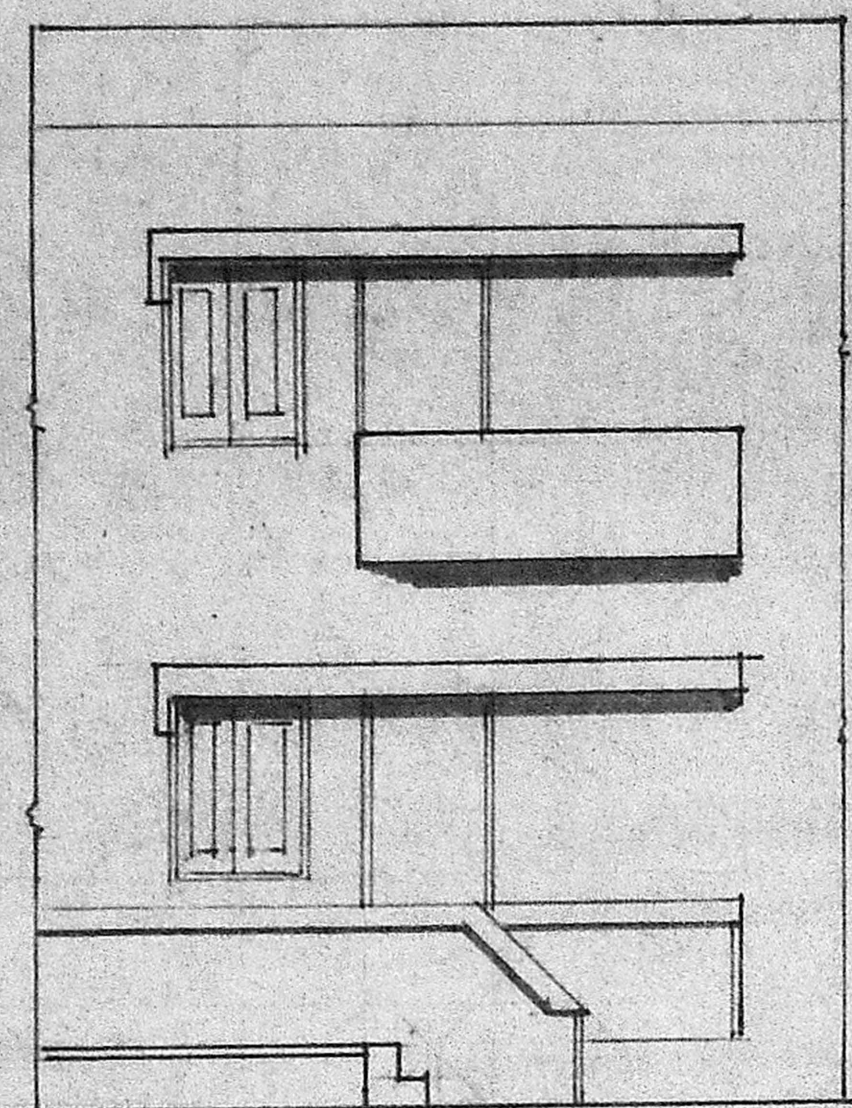

elevation

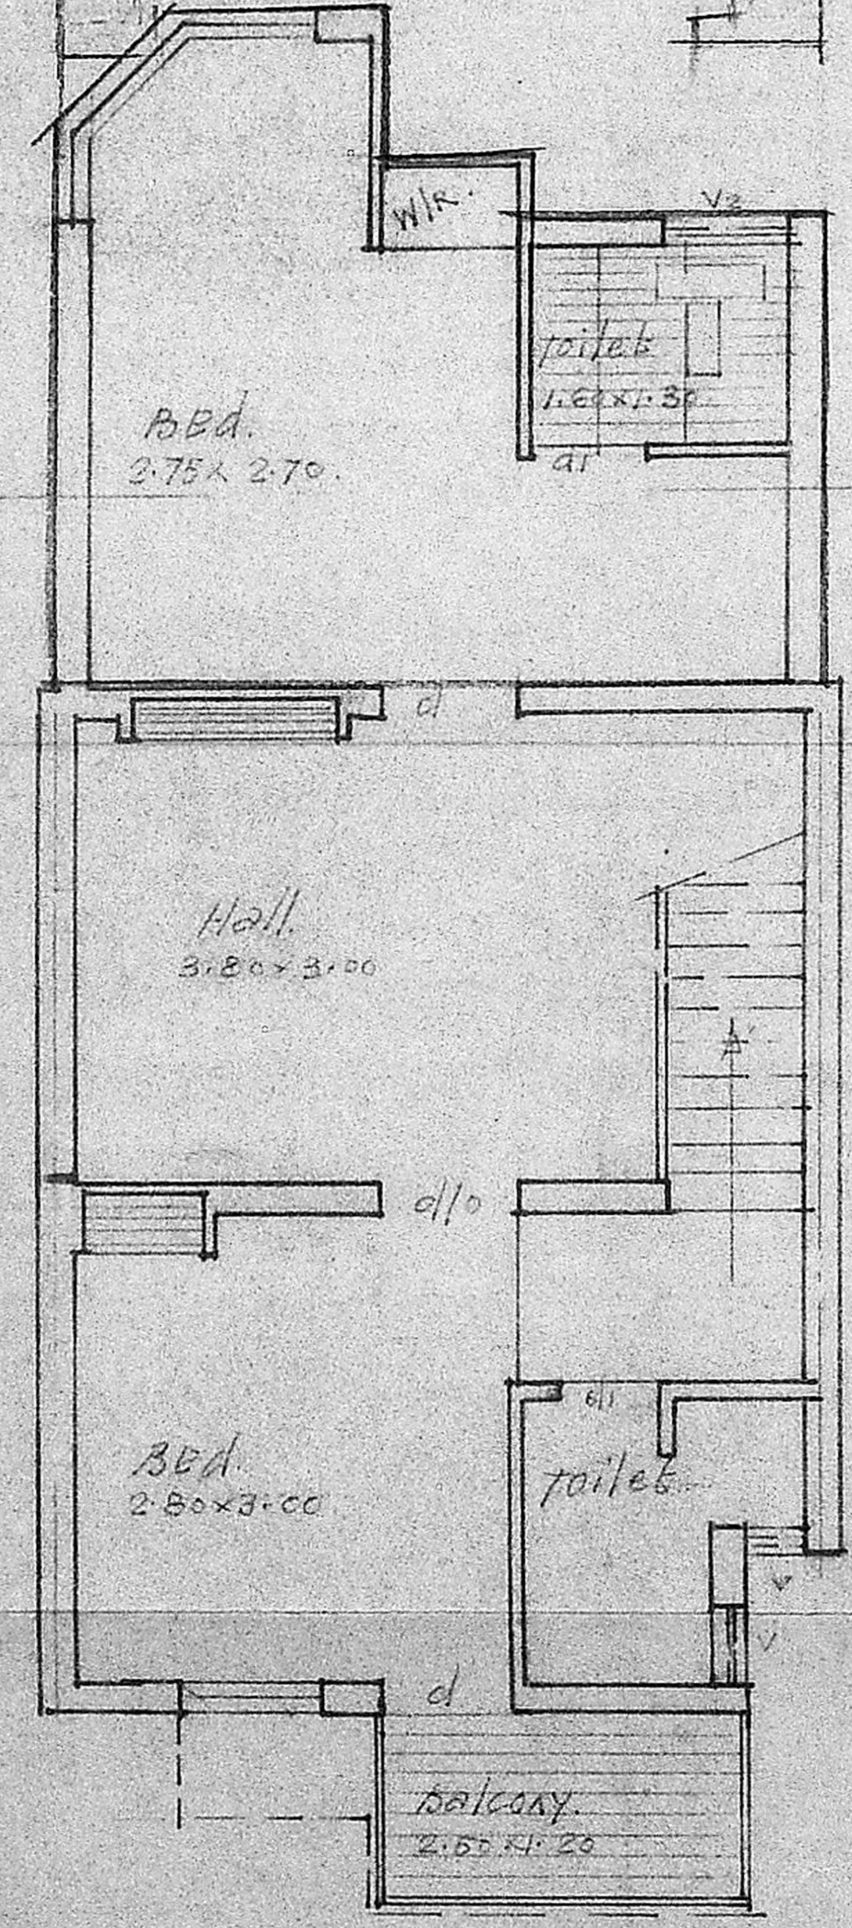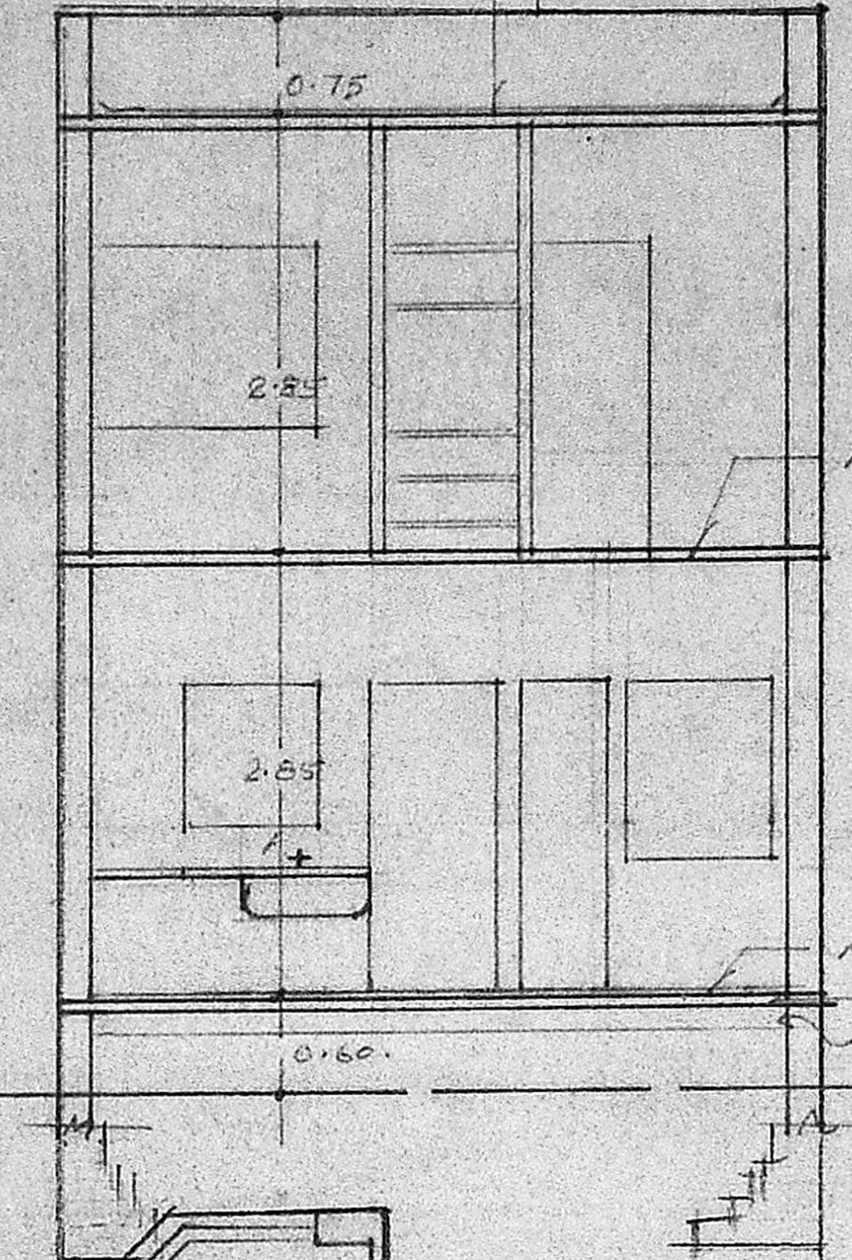

F.F. plan.

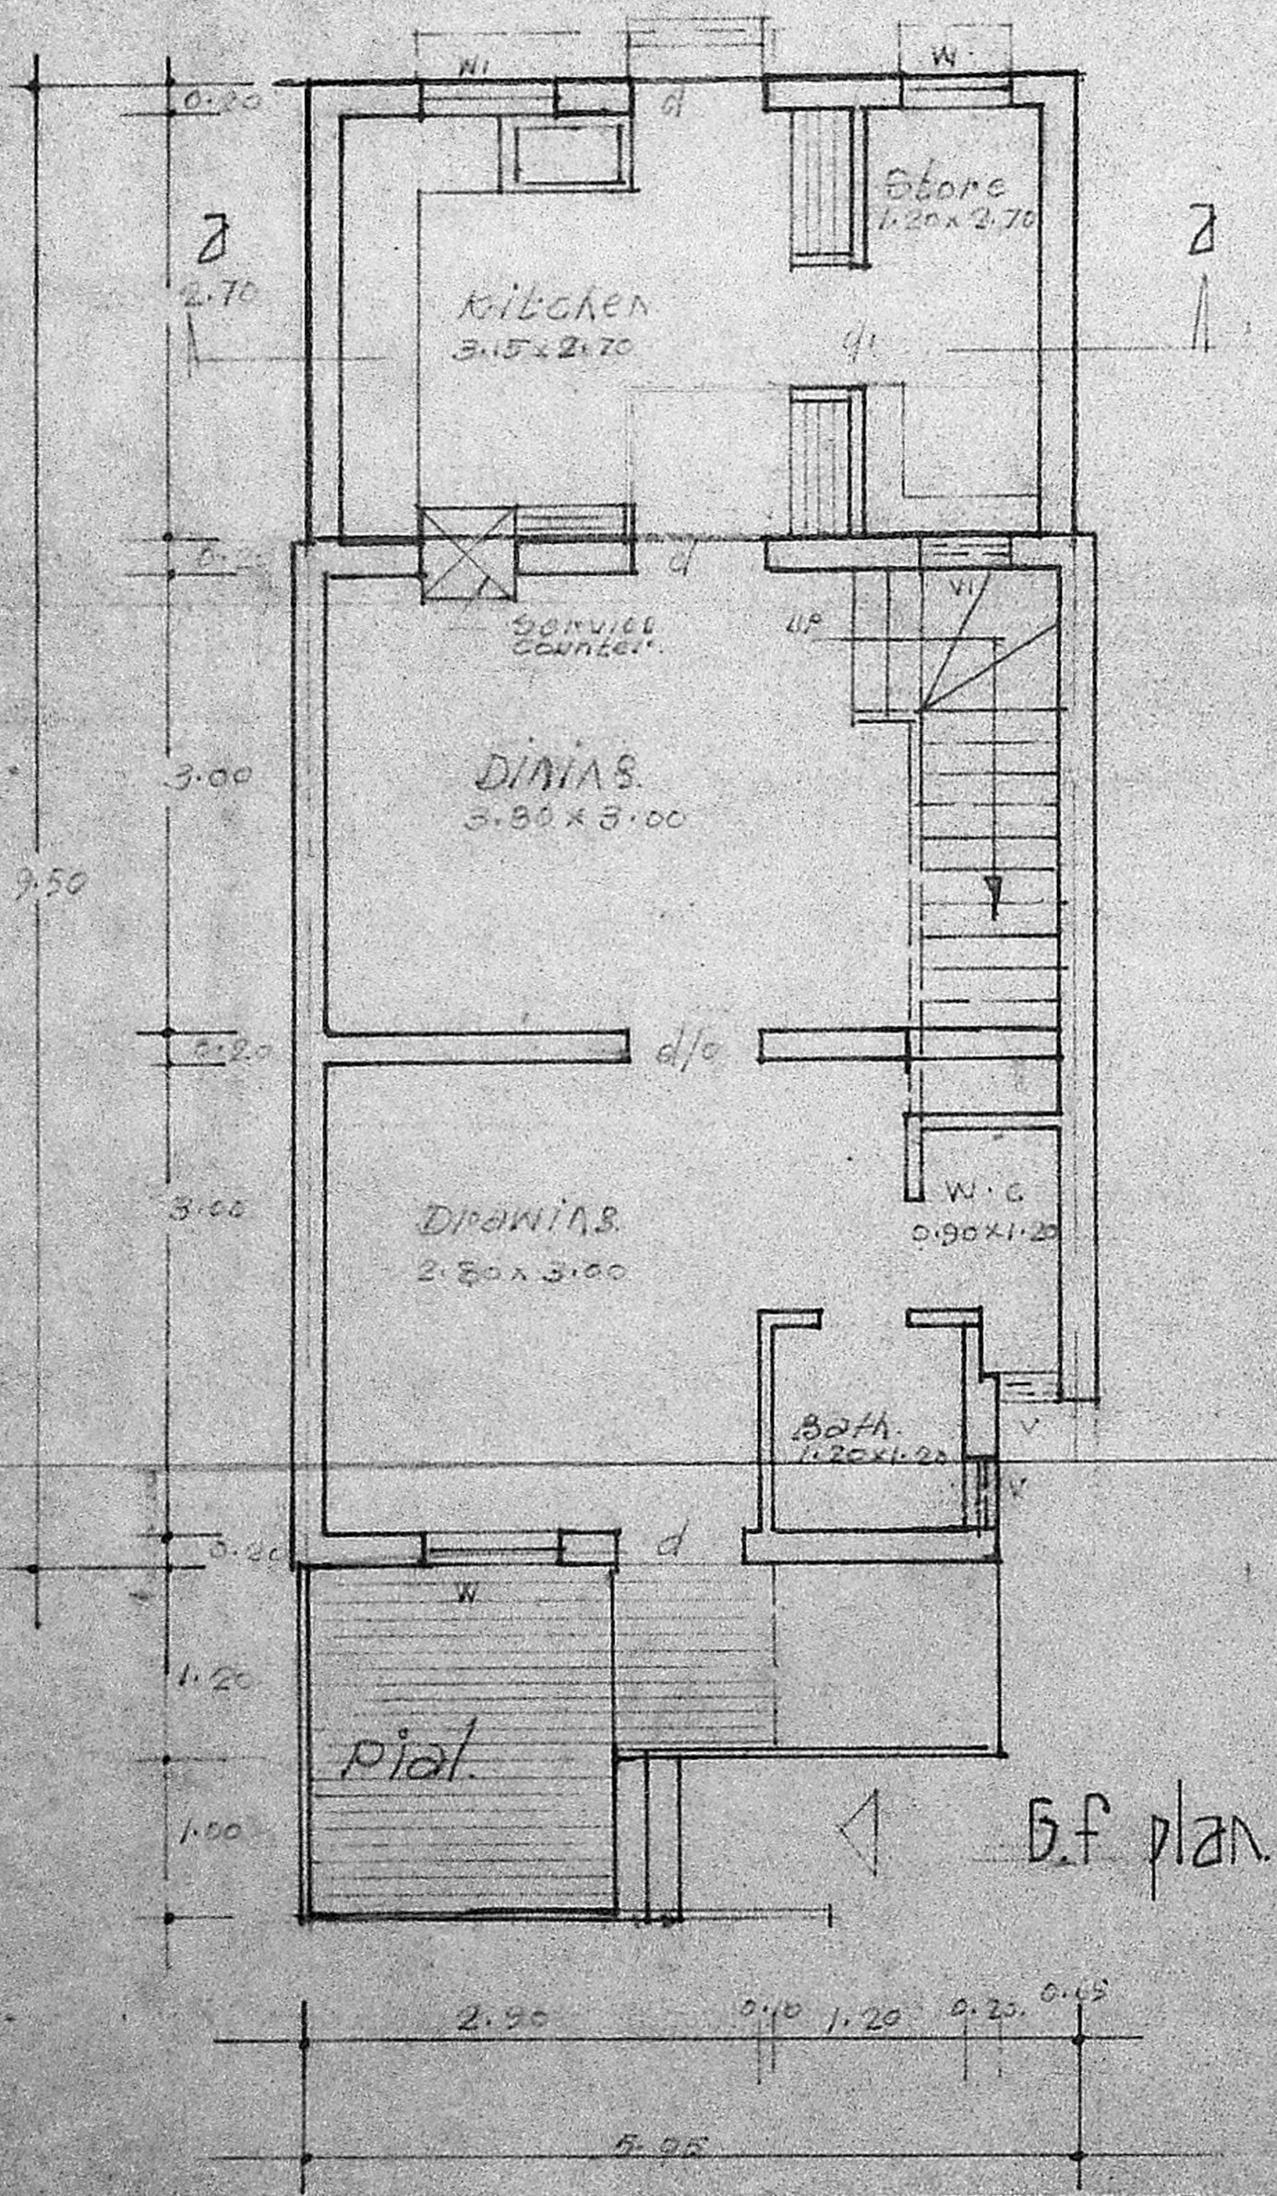

G.F. plan.