


PLAN SHOWING THE PROPOSED CONSTRUCTION OF A HOUSE IN S.No380/1 AT PLOT No9 Doctor SARADA SUBRAMANIAM NAGAR OF SELAIYUR VILLAGE SAIDAPET TALUK CHENGAI ANNA DIST.

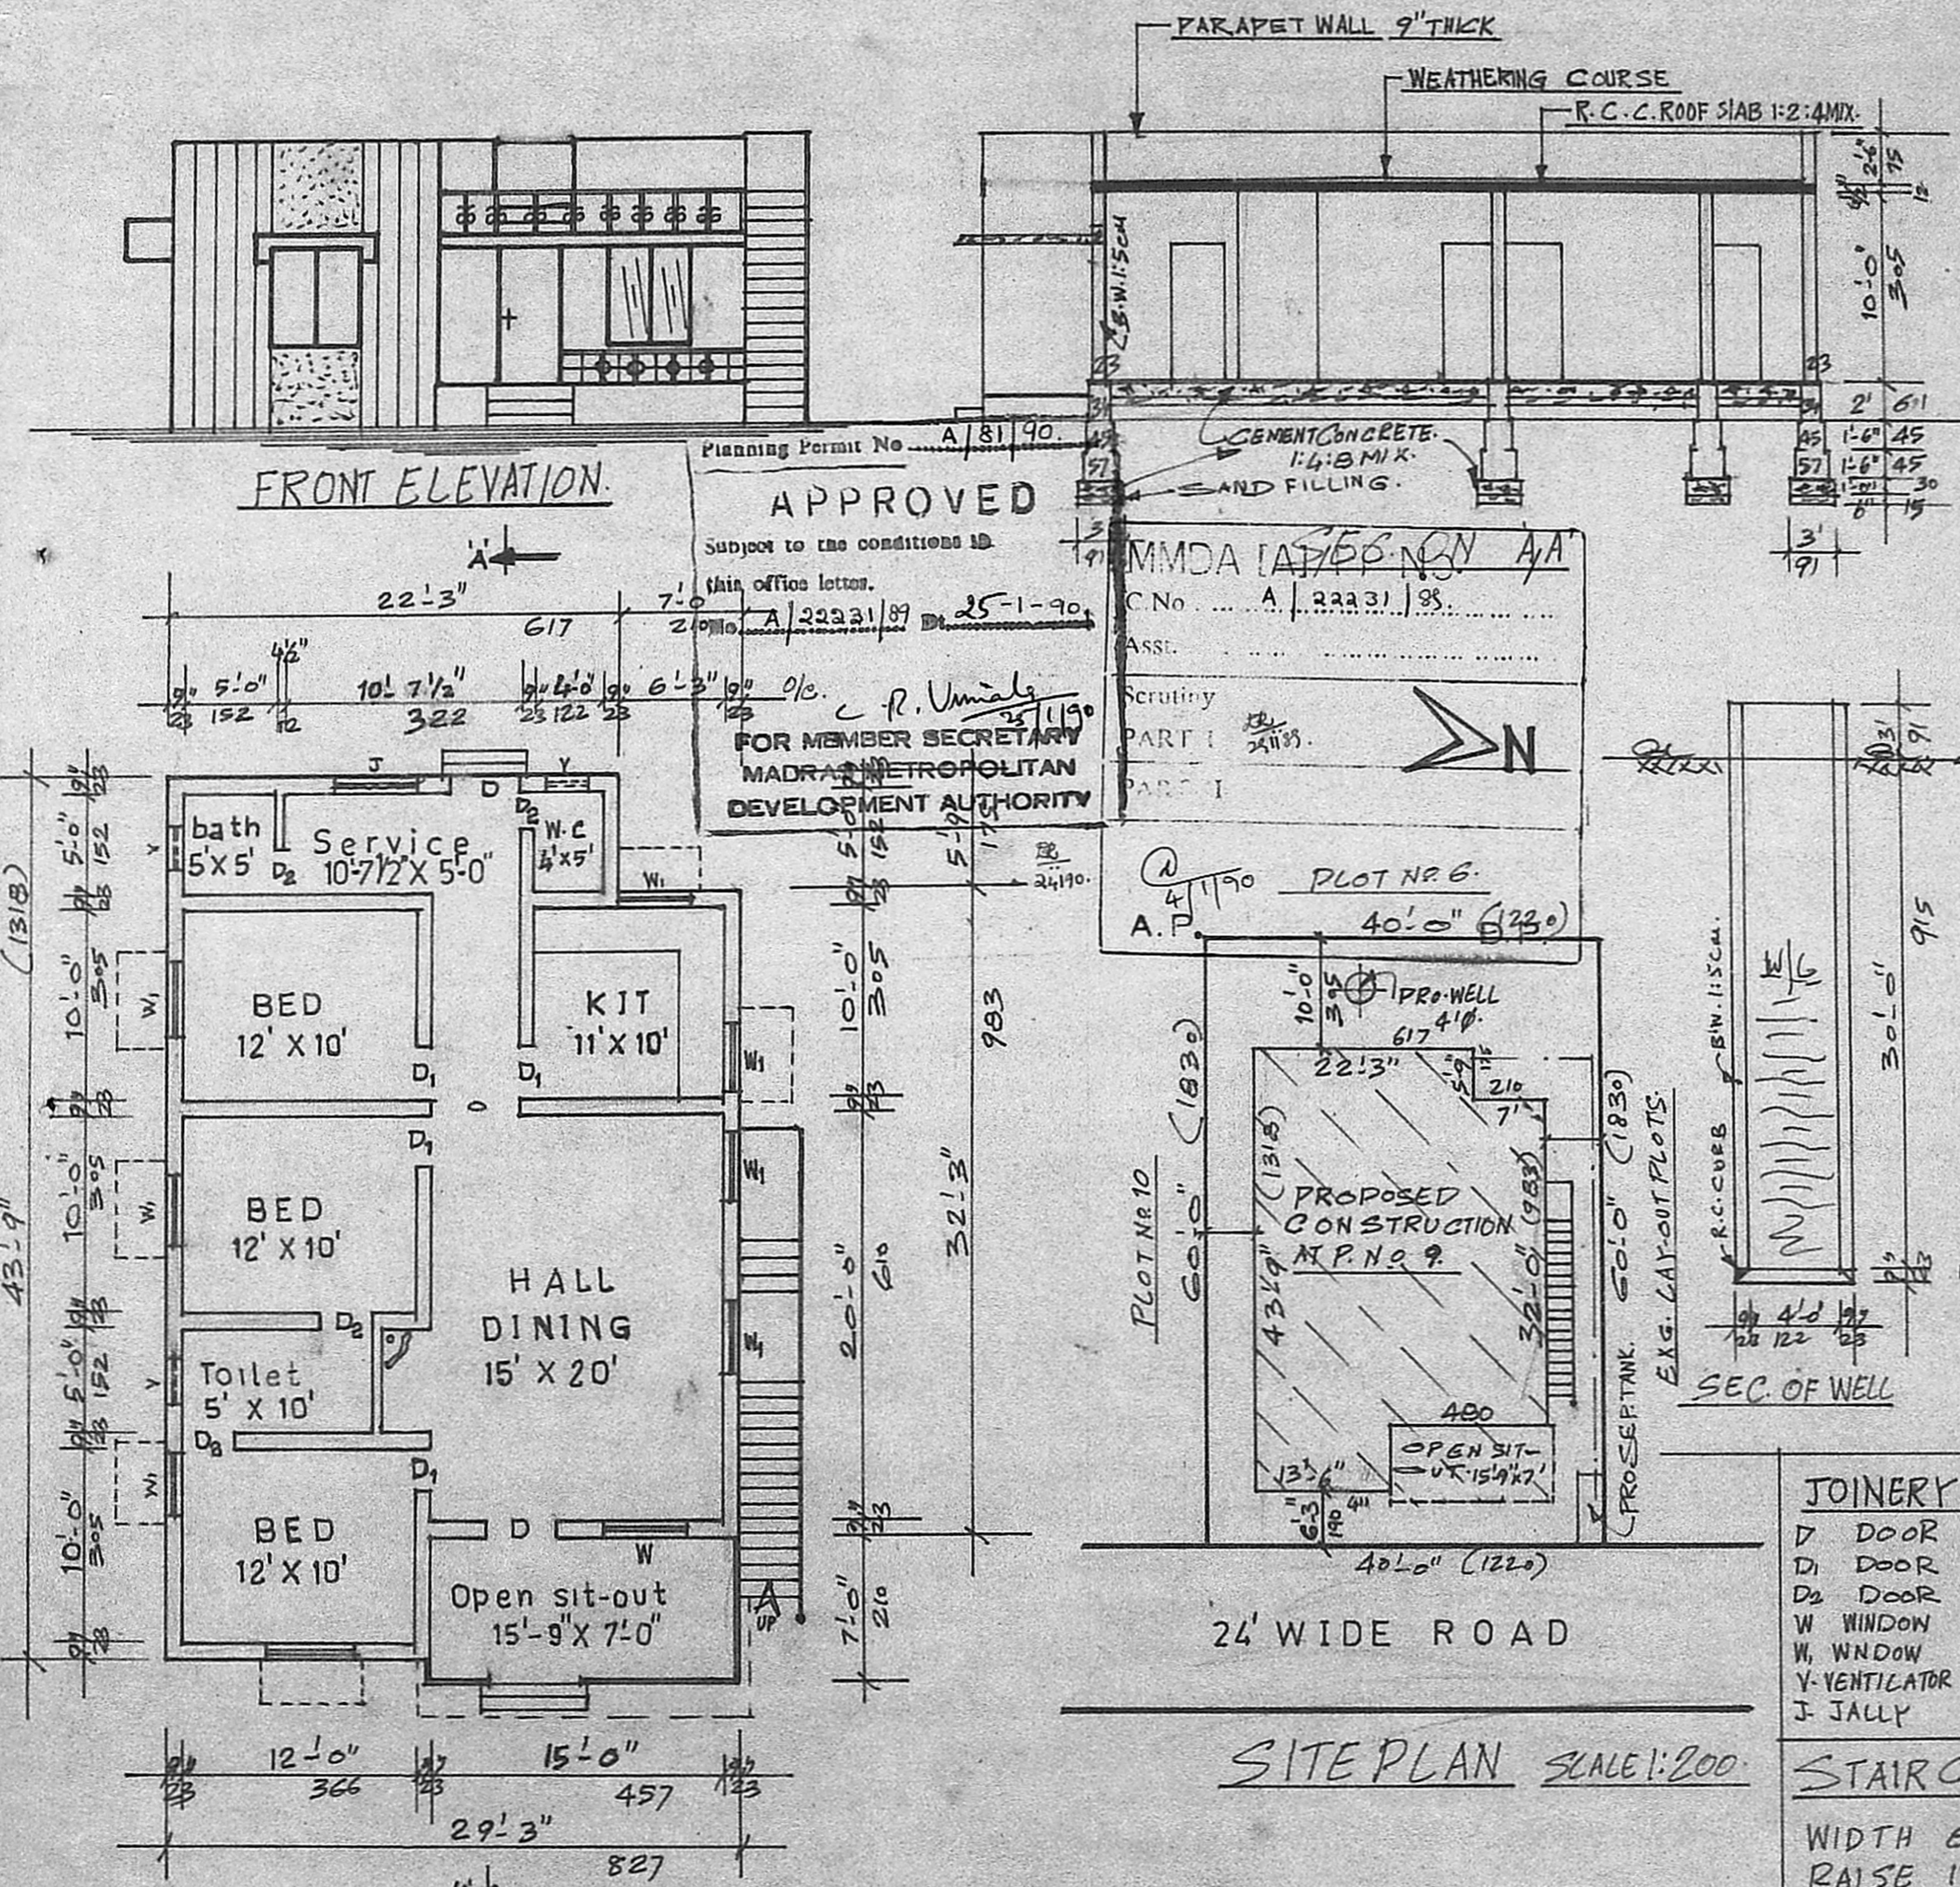

	sq ft	sq m
Plot Area	2400	223
Plinth Area	1172	108
Open space	1128	114
F. S. I.	0.49	
Coverage	49%	

JOINERY DETAILS

D	DOOR	100 x 210
D1	DOOR	90 x 210
D2	DOOR	75 x 198
W	WINDOW	135 x 135
W1	WINDOW	90 x 122
V	VENTILATOR	75 x 45
J	JALY	183 x 135

COLOUR INDEX

PROPOSED	
ROAD	
BOUNDARY	

STAIR CASE.
WIDTH 83 cm.
RAISE 17"
TREAD 23"

Prayada
OWNER SIGN
K. K. Komarajan
K. K. Komarajan, L.C.E.
Consulting Engineer
Licensed Surveyor
MADRAS CORPORATION
TAMBARAM MUNICIPAL
LICENSE No. 680 (111)
3, Brincavan Avenue, ...
WEST TAMBARAM, MADRAS-600 045
LICENSED SURVEYOR