

PLAN SHOWING THE PRO. CONSTRUCTION OF A RESIDENCIAL BUILDING IN PLOT NO. 72 OF 'GIRIJANAGAR' OF R.S. NO. 72/2 OF ERNAVOOR VILLAGE THIRUVOTTIYUR MUNICIPALITY. (BETHEL NAGAR)


SCALE 1 INCH - 8 FEET.

NAME OF OWNER. M. ARUMUGAM.


ONE PLAN APPD. BY M.M.D.A. IN R.C. A/13802/87. DT. 24.2.89.

PT. OF LAY OUT. SUB. DIVISION MADE BEFORE 5.8.75.

MMDA (A)/PP No. 353/87	
C No. A/69.37/88	
ASST.	
Scrutiny PART I	<input checked="" type="checkbox"/>
PART II	
A.P.	D.P.

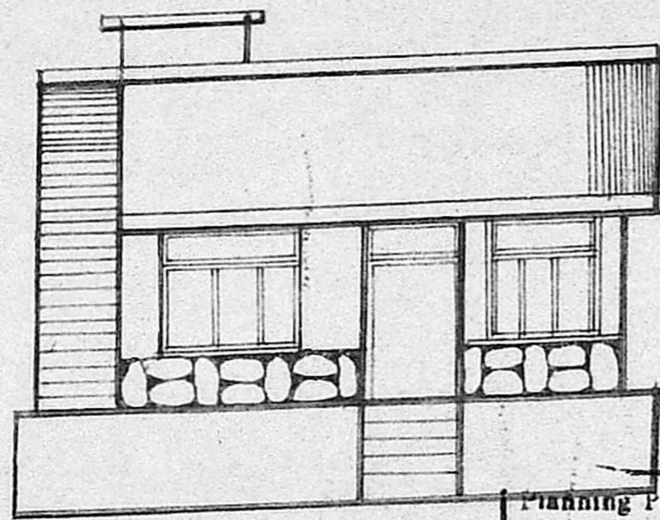

ELEVATION

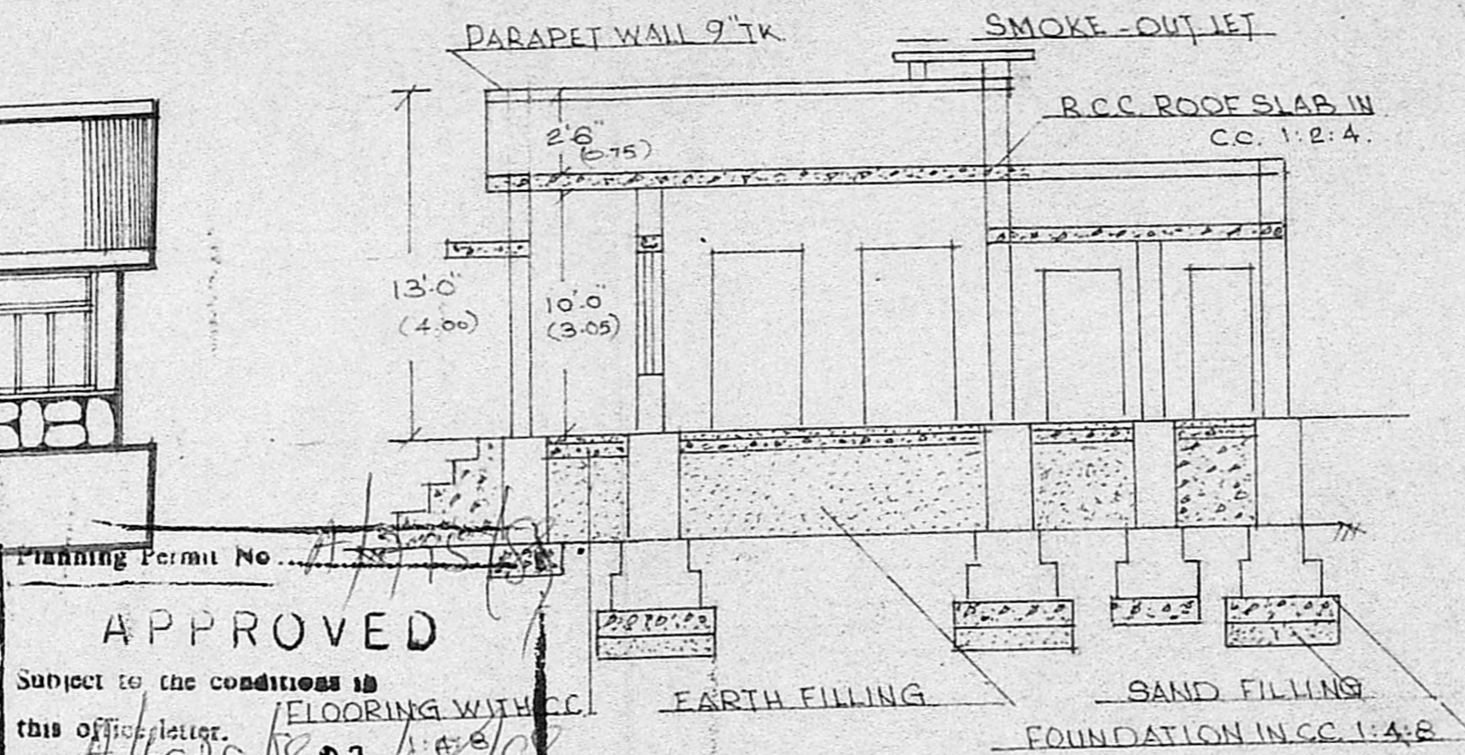


SECTION ON AA

Planning Permit No. A/6939/88  
**APPROVED**  
 Subject to the conditions in this office letter.  
 No. 23/8/89  
 G. V. Jandakrishnan  
 FOR MEMBER SECRETARY  
 MADRAS METROPOLITAN DEVELOPMENT AUTHORITY




- REFERENCE -  
 D - DOOR 3'3" X 6'6"  
 D1 - DOOR 2'6" X 6'0"  
 W - WINDOW 3'0" X 4'0"  
 W1 - WINDOW 4'0" X 5'0"  
 V - VENTILATOR 3'0" X 2'6"  
 C - CLIPBOARD 3'0" X 6'0"


AREA OF THE SITE. 1170 SQ. M.  
 PRO. BUILDING. 457 OR 43.109 M.  
 PLOT. COVERAGE. 39%  
 F.S.I. 0.39  
 PLOT. BOUNDARY.   
 PRO. SHOWN.   
 ROADS. SHOWN.

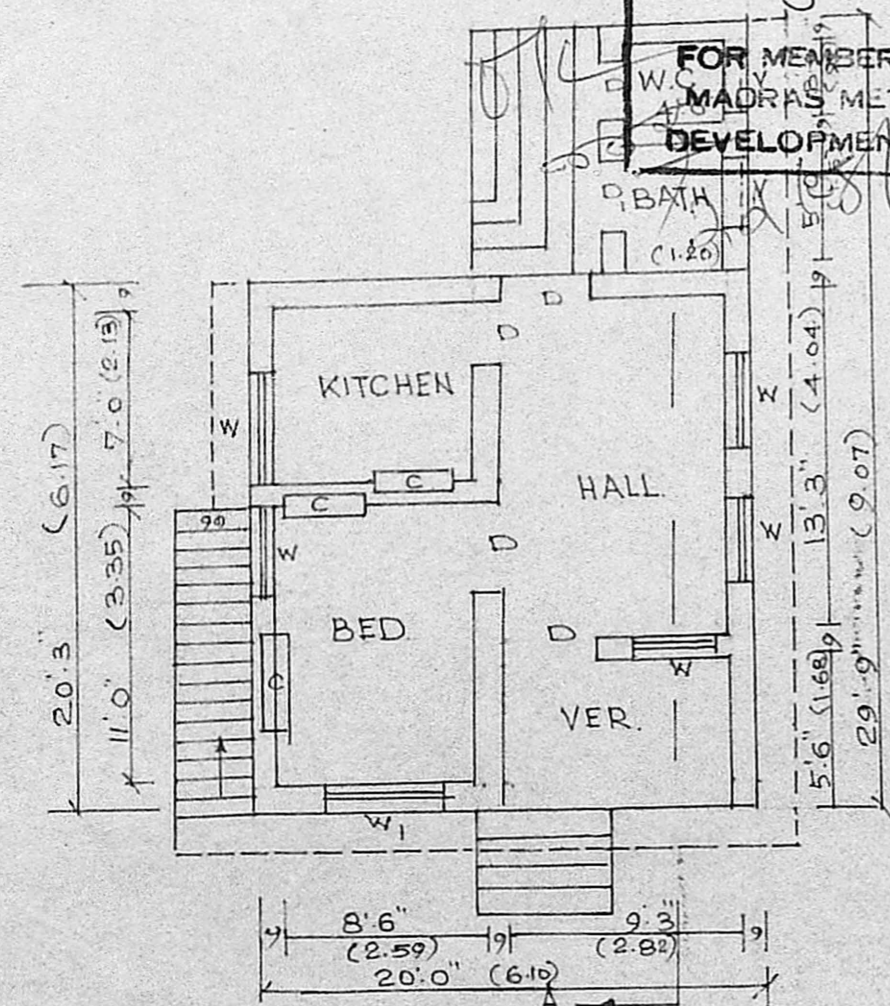


PLAN OF G. FLOOR.

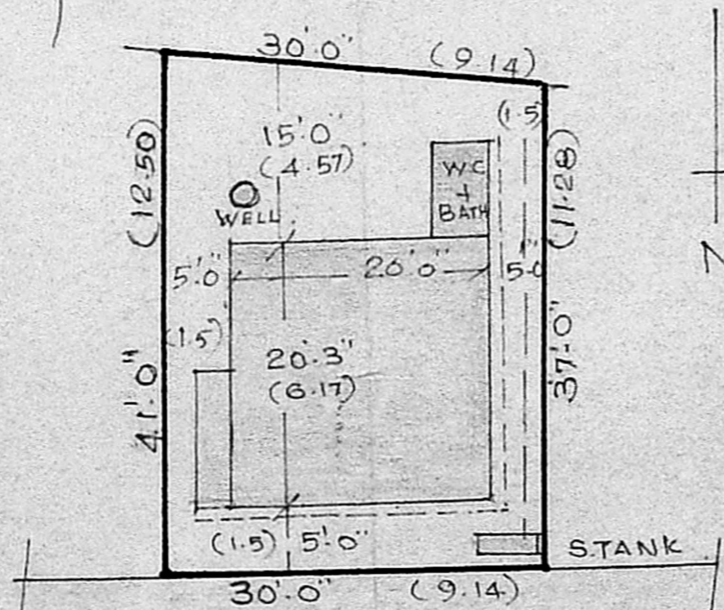

SITE PLAN. SCALE 1 INCH - 16 FEET.

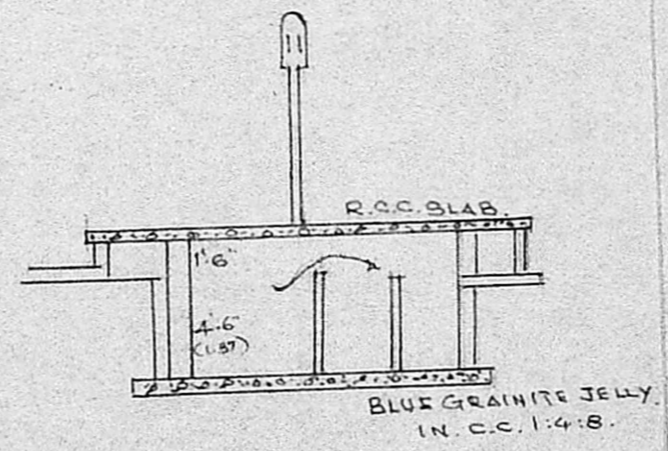

PLAN AND SEC. OF SEPTIC TANK.

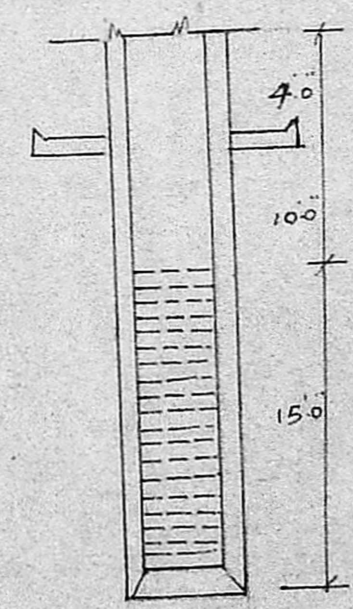

C/S OF WELL.

OWNER.  
 M. Arumugam  
 M. Balasubramanian, D.C.E.  
 LICENSED SURVEYOR.  
 OFF: No. 125, T. H. Road.  
 KALADIPET, MADRAS-600 019.  
 Resi: 40/8, Vasanth Nagar 4th T.,  
 KALADIPET, MADRAS-600 019.