




PLAN SHOWING THE EXISTING BUILDING TO BE CHANGE OF ROOF IN TO R.C.C.
 ROOFING IN DOOR NO. 27 (OLD D.NO.5C) NORTH WALL ROAD, KONDITHOPE (R.S.NO.557/A)
 MADRAS -600001. SCALE : 8 FEET TO AN INCH (1:100) FOR THIRU. S.KOLANDAVELU

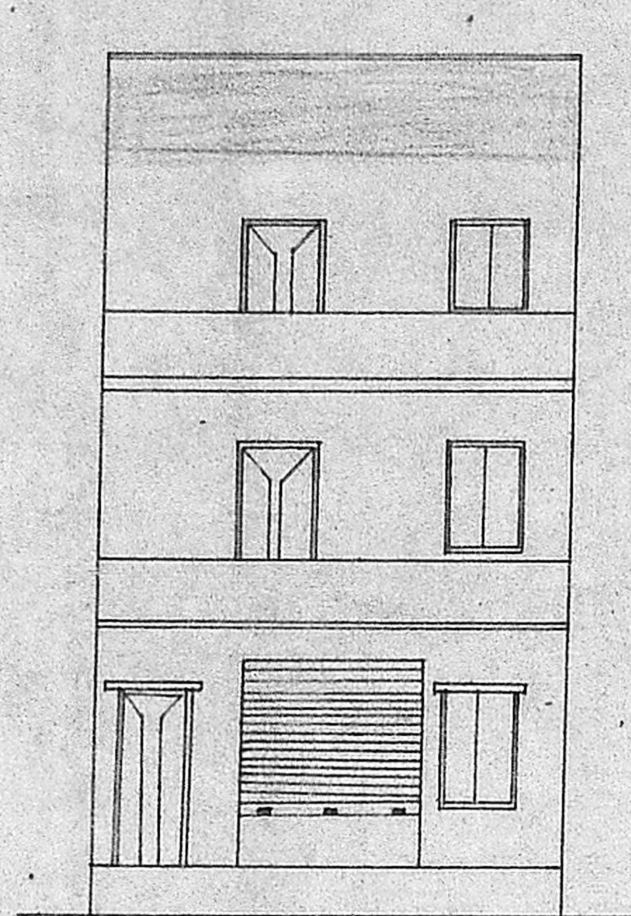

FRONT ELEVATION

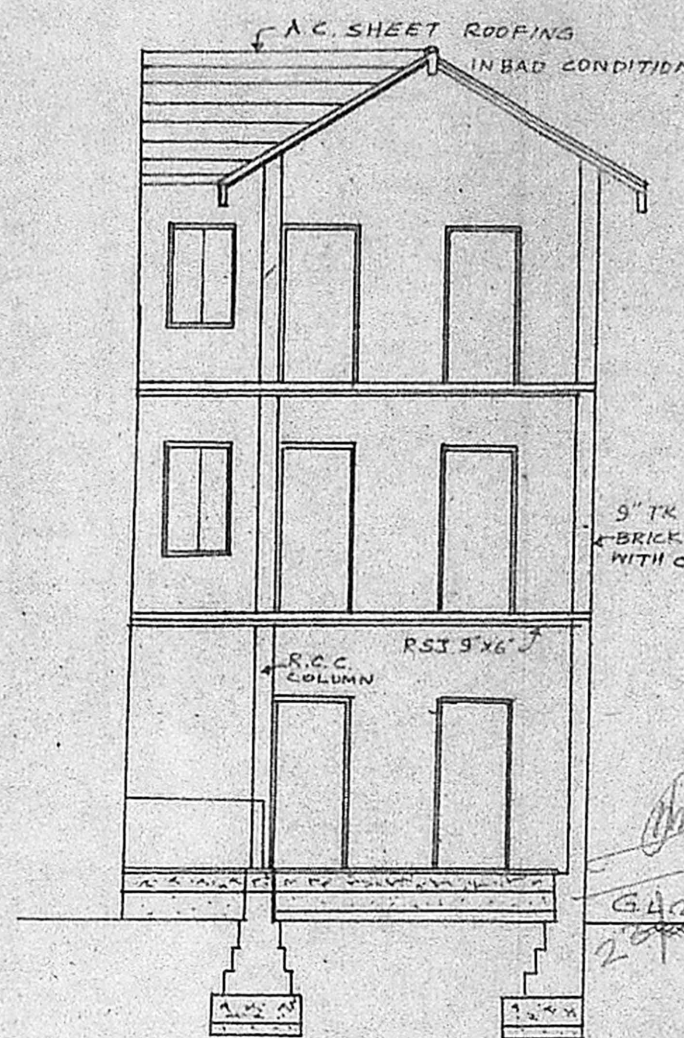


EXISTING SECTION ON AB

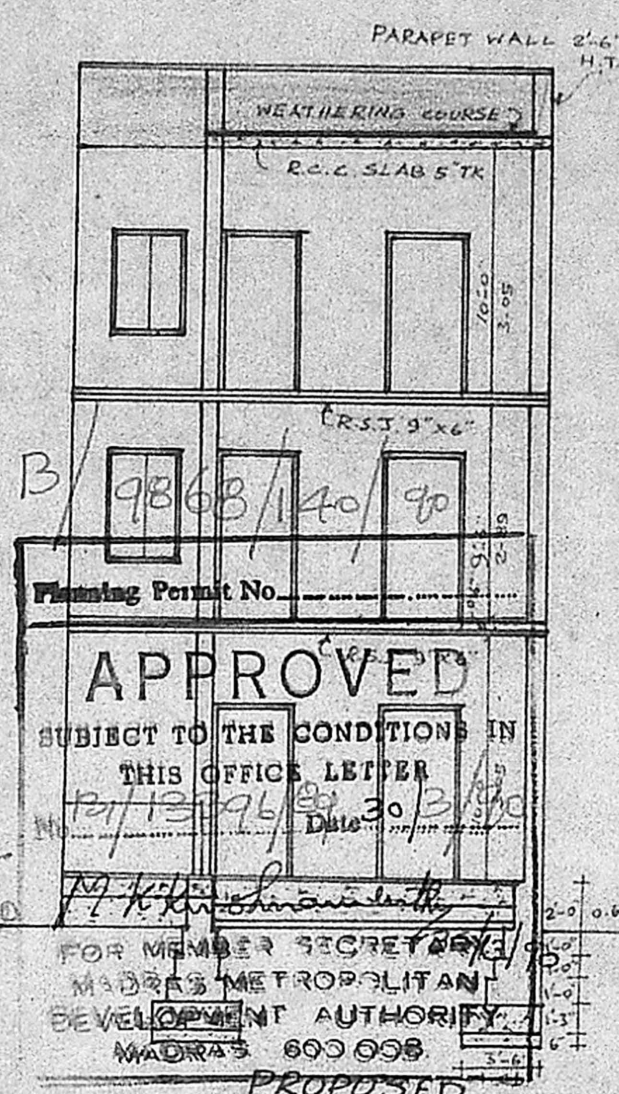


PROPOSED SECTION ON AB


Planning Permit No. 9868/140/90
APPROVED
 SUBJECT TO THE CONDITIONS IN THIS OFFICE LETTER
 12/12/96 Date 30/3/90
 FOR MEMBER SECRETARY
 MADRAS METROPOLITAN DEVELOPMENT AUTHORITY
 MADRAS 600 098

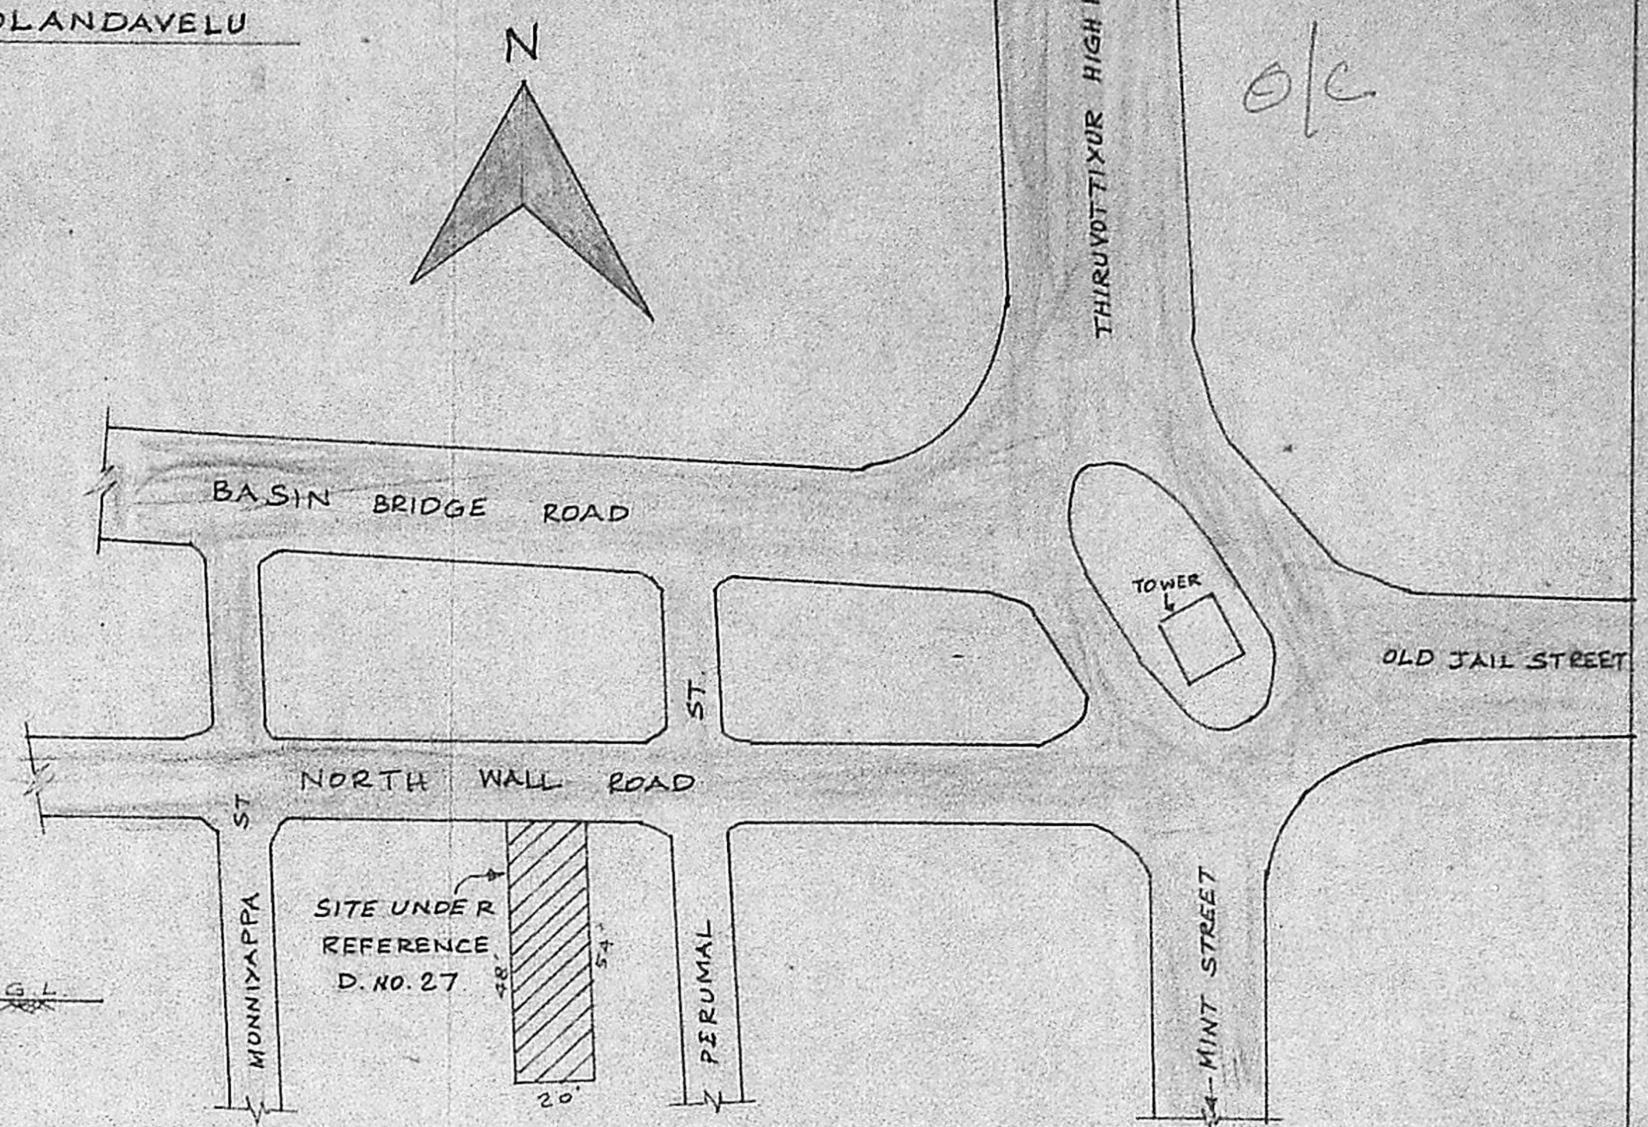


KEY PLAN

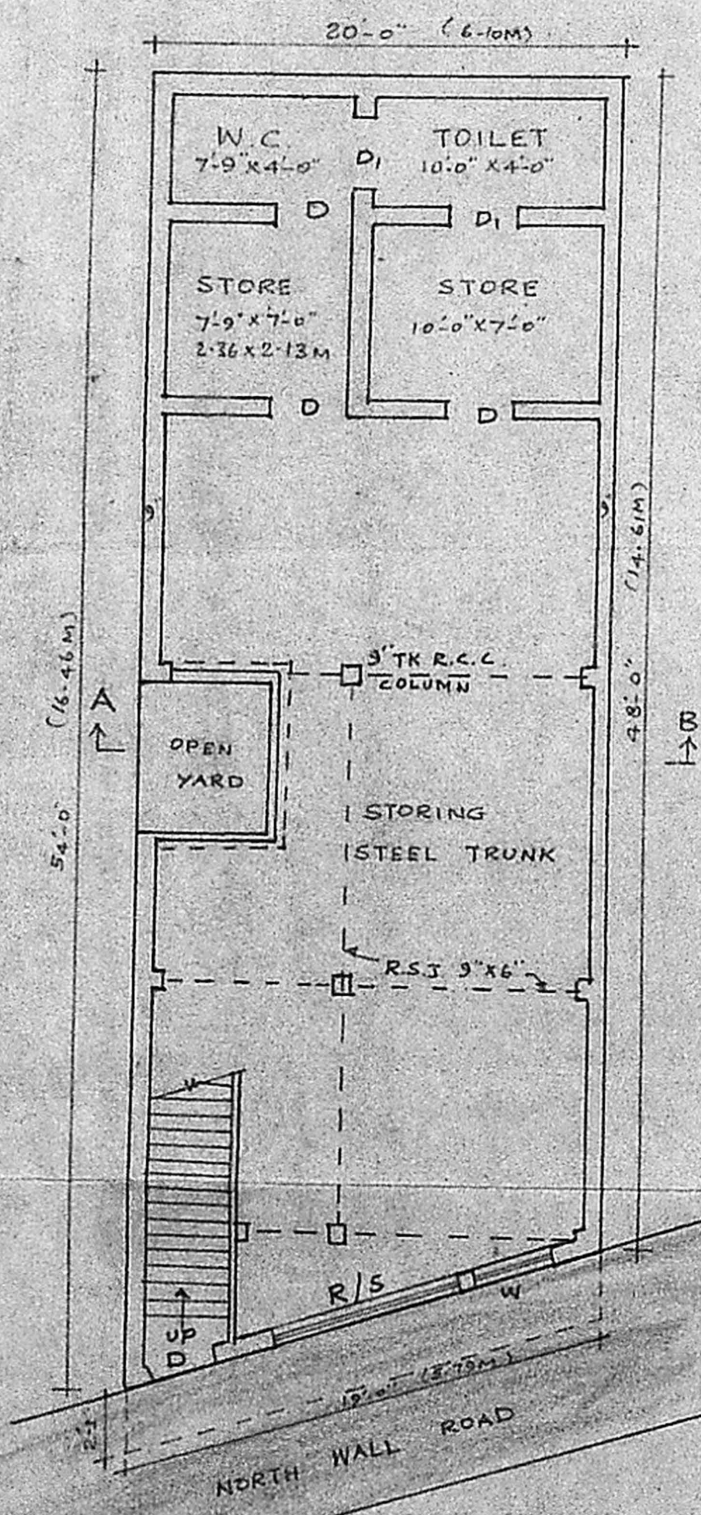

GROUND FLOOR PLAN

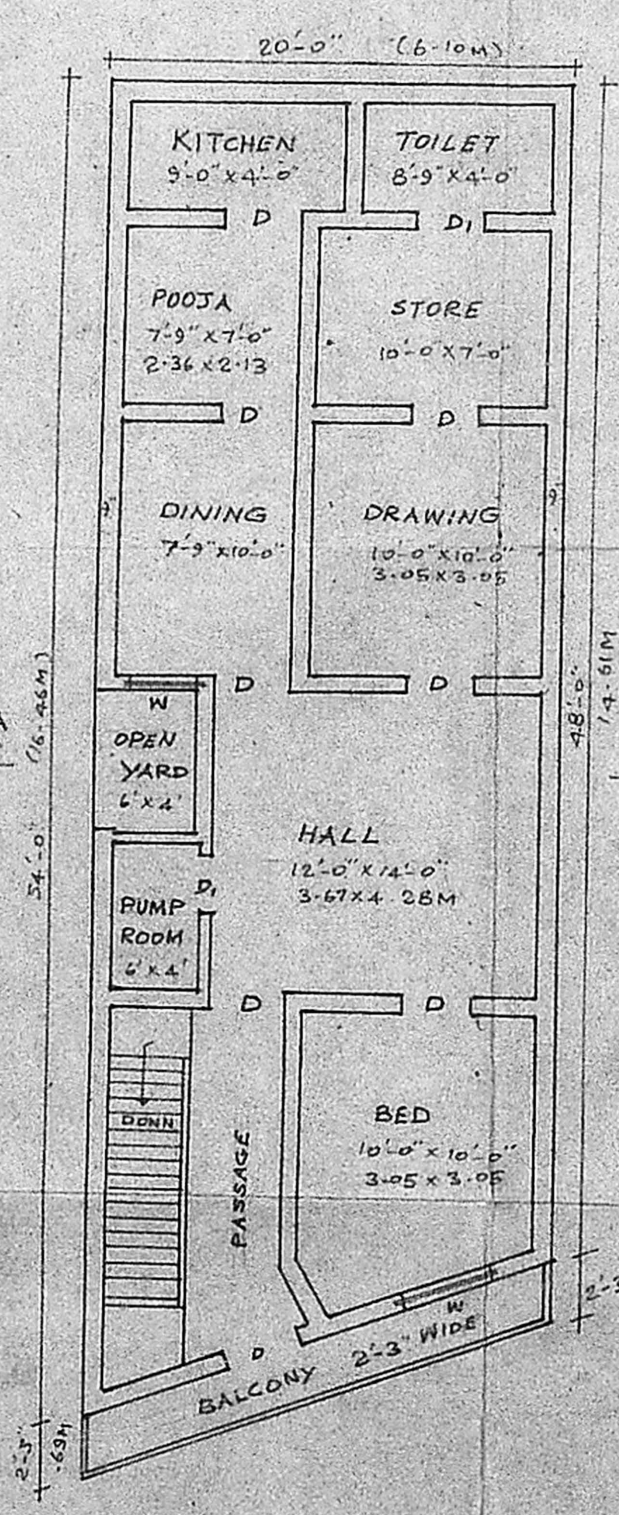

FIRST FLOOR PLAN

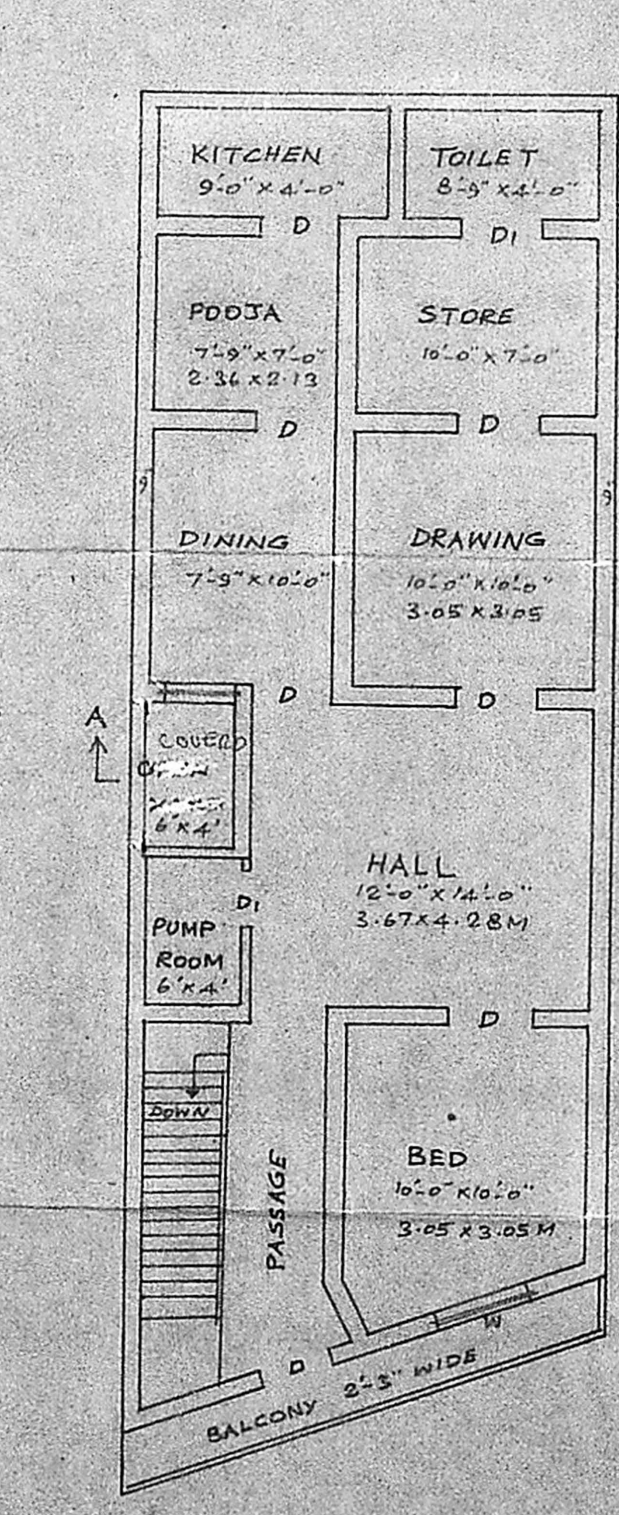

SECOND FLOOR PLAN

REFERENCE

- R/S - ROLLING SHUTTER DOOR 8'-0" x 8'-0" (2.44 x 2.44)
- D - PANELLED DOOR 3'-6" x 7'-0" (1.06 x 2.13M)
- DI - PANELLED DOOR 2'-6" x 7'-0" (0.76 x 2.13)
- W - PANELLED WINDOW 3'-6" x 4'-6" (1.06 x 1.37M)

- PROPOSED WORK
- EXISTING WORK
- TO BE DEMOLISHED
- EXISTING STREET
- SITE BOUNDARY

S. Kolandavelu

K. Venugopal

K. VENUGOPAL
 R.E. (Retd.)
 LICENSED SURVEYOR CLASS I.
 CORPORATION OF MADRAS.

OWNER

LICENSED SURVEYOR

320