
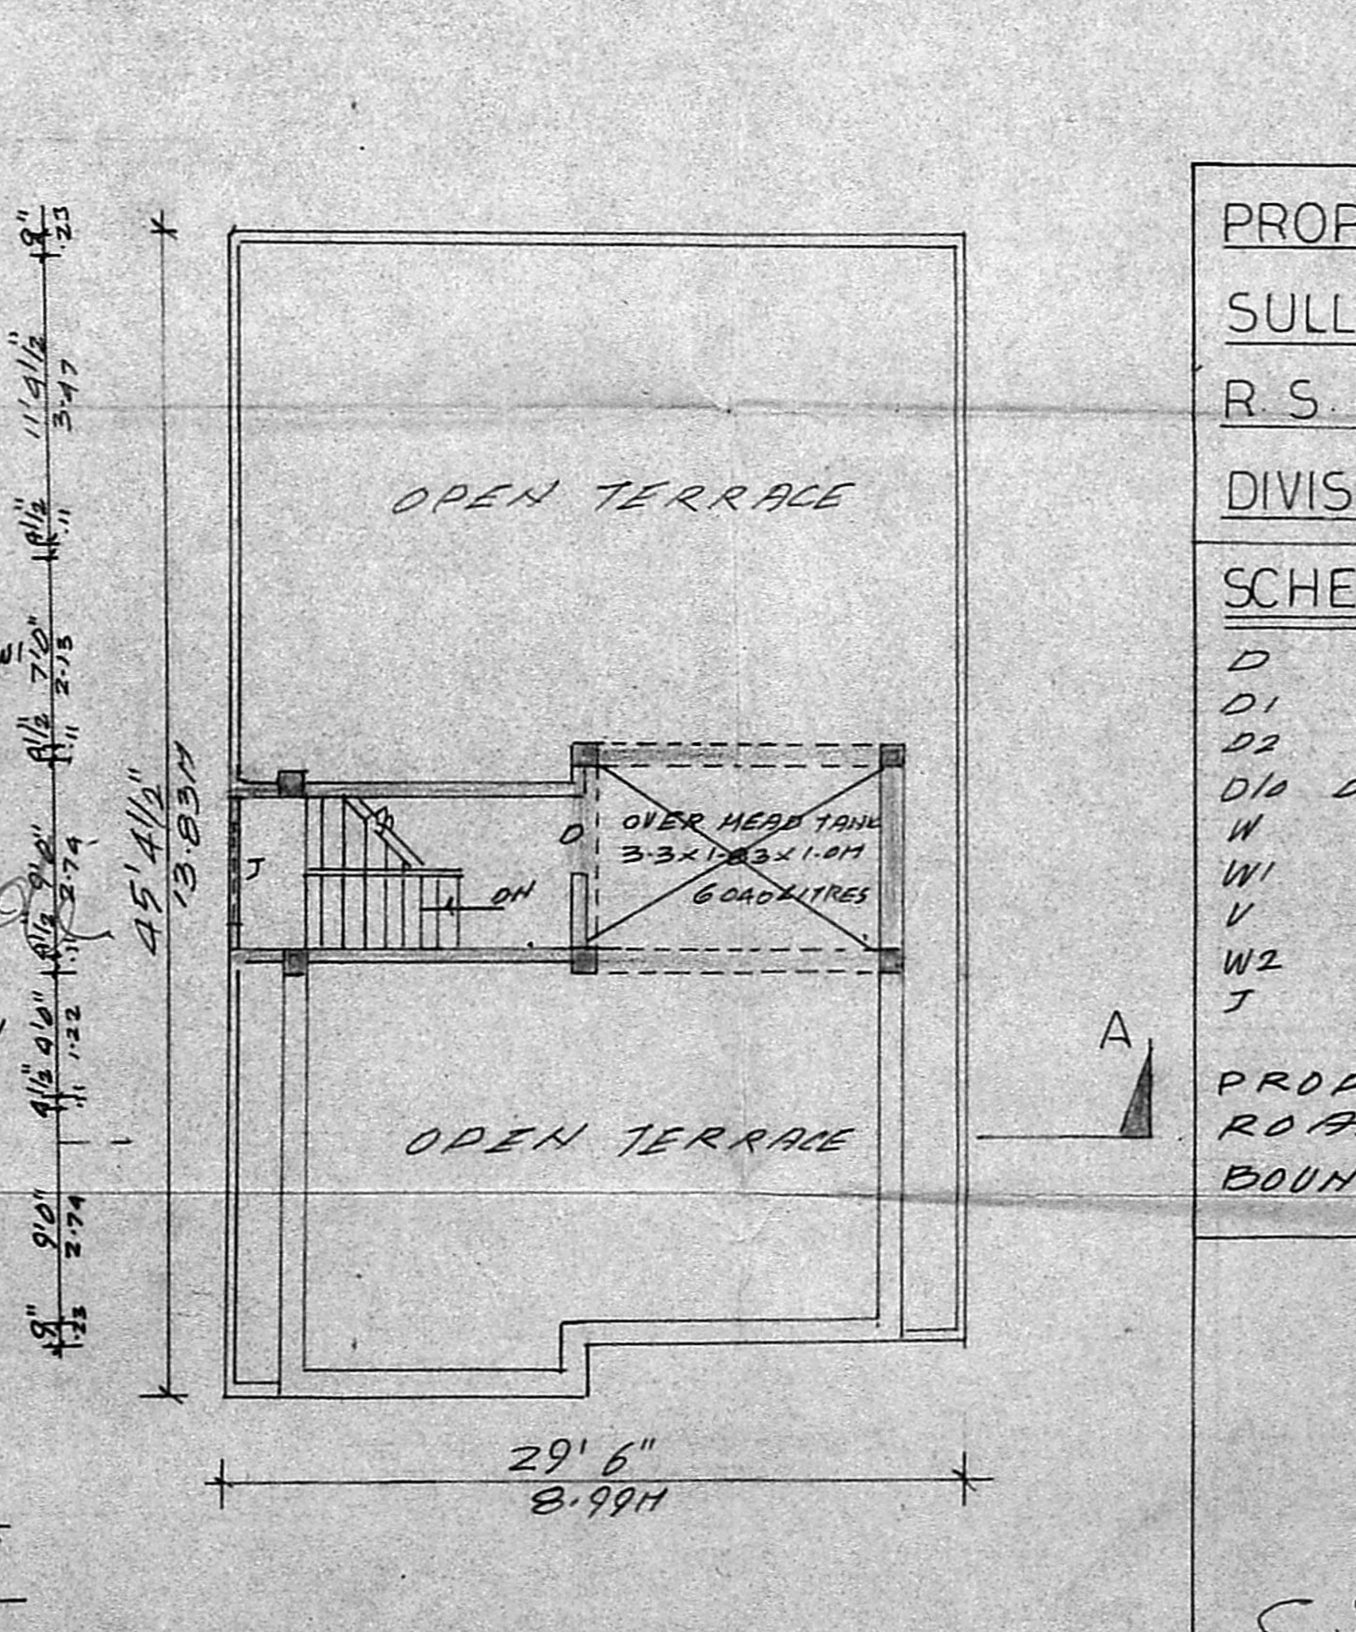
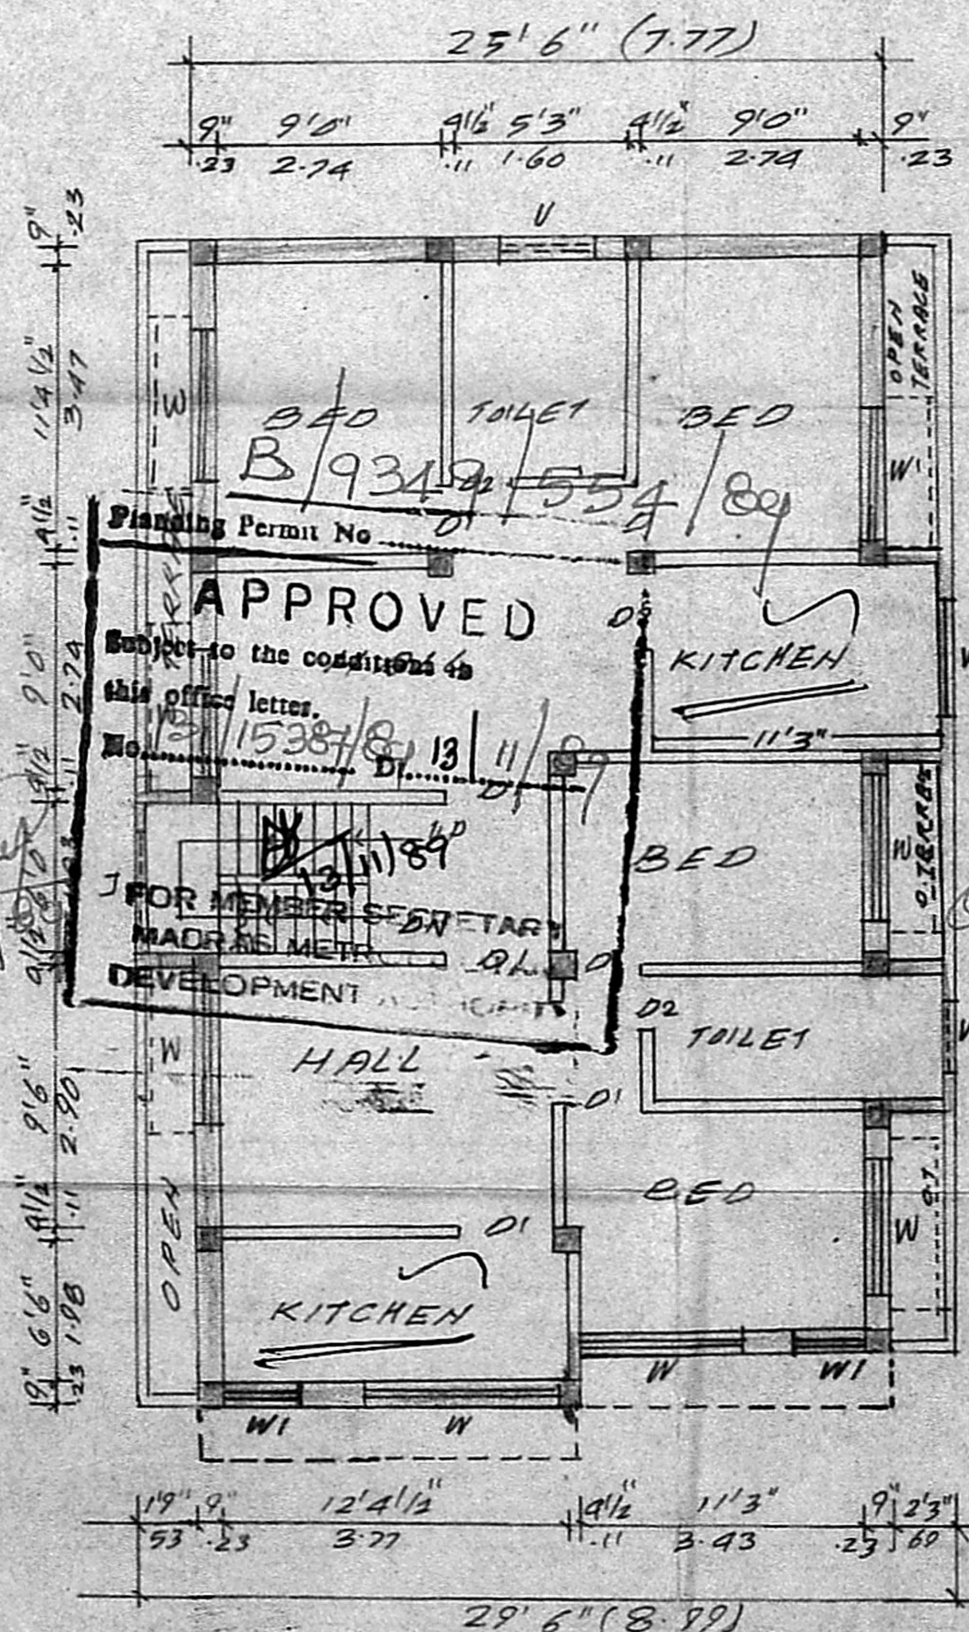
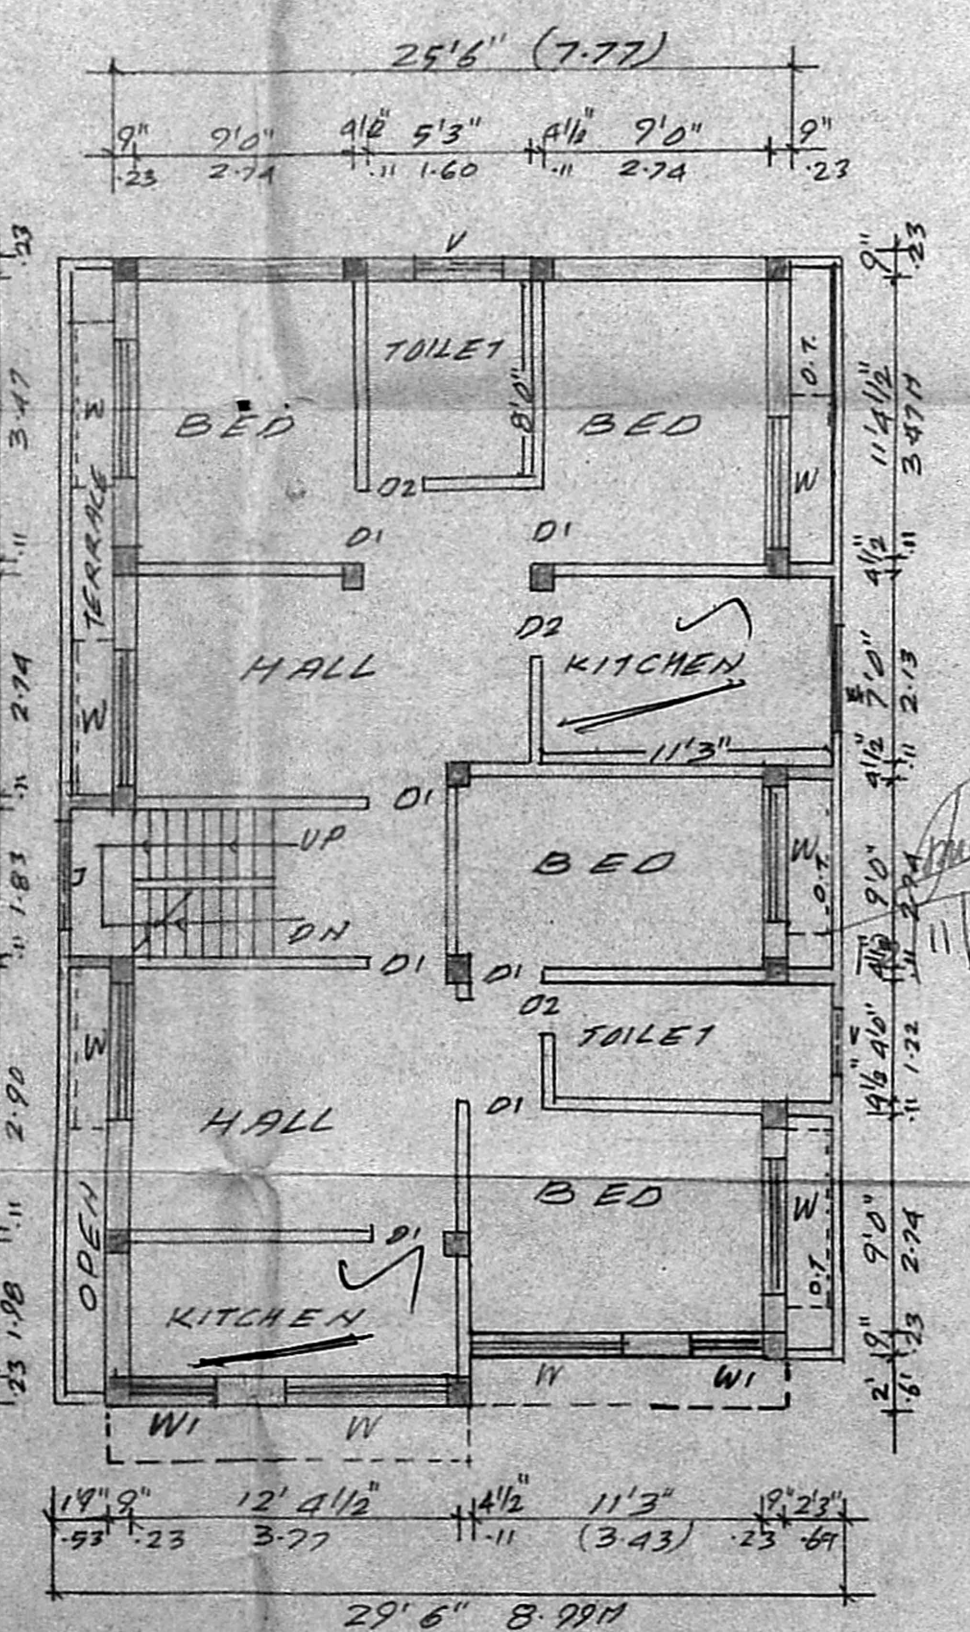
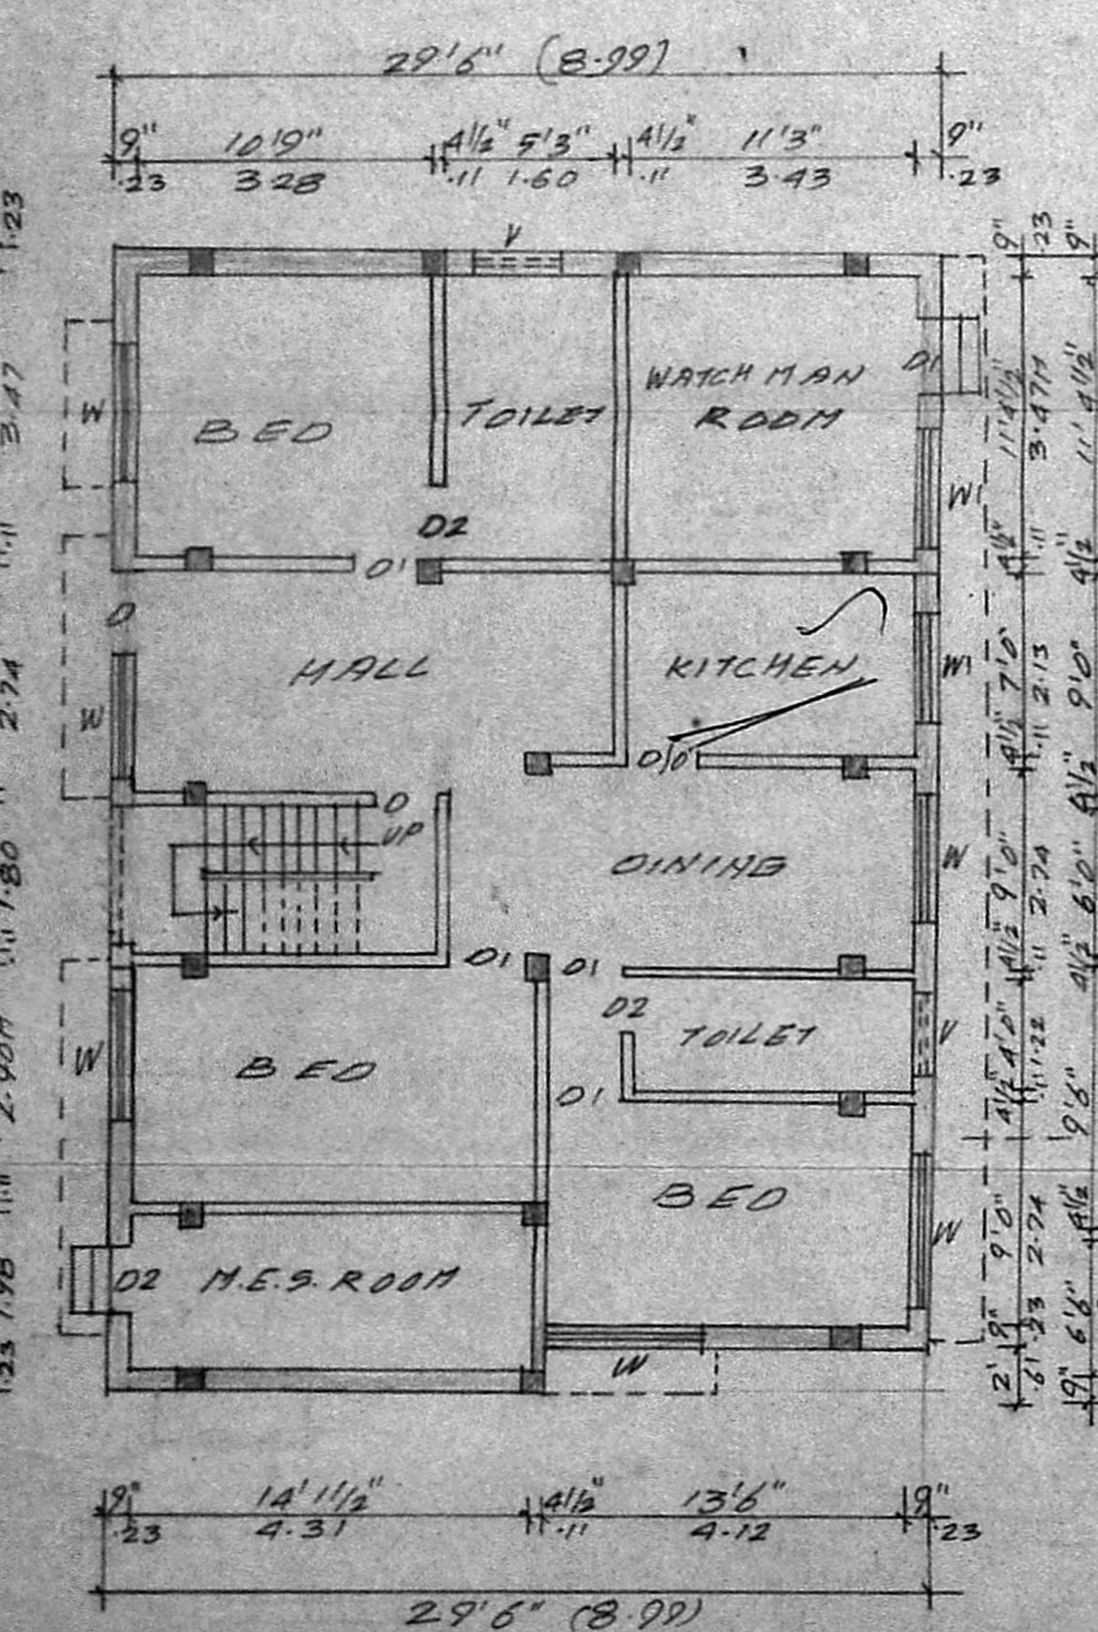
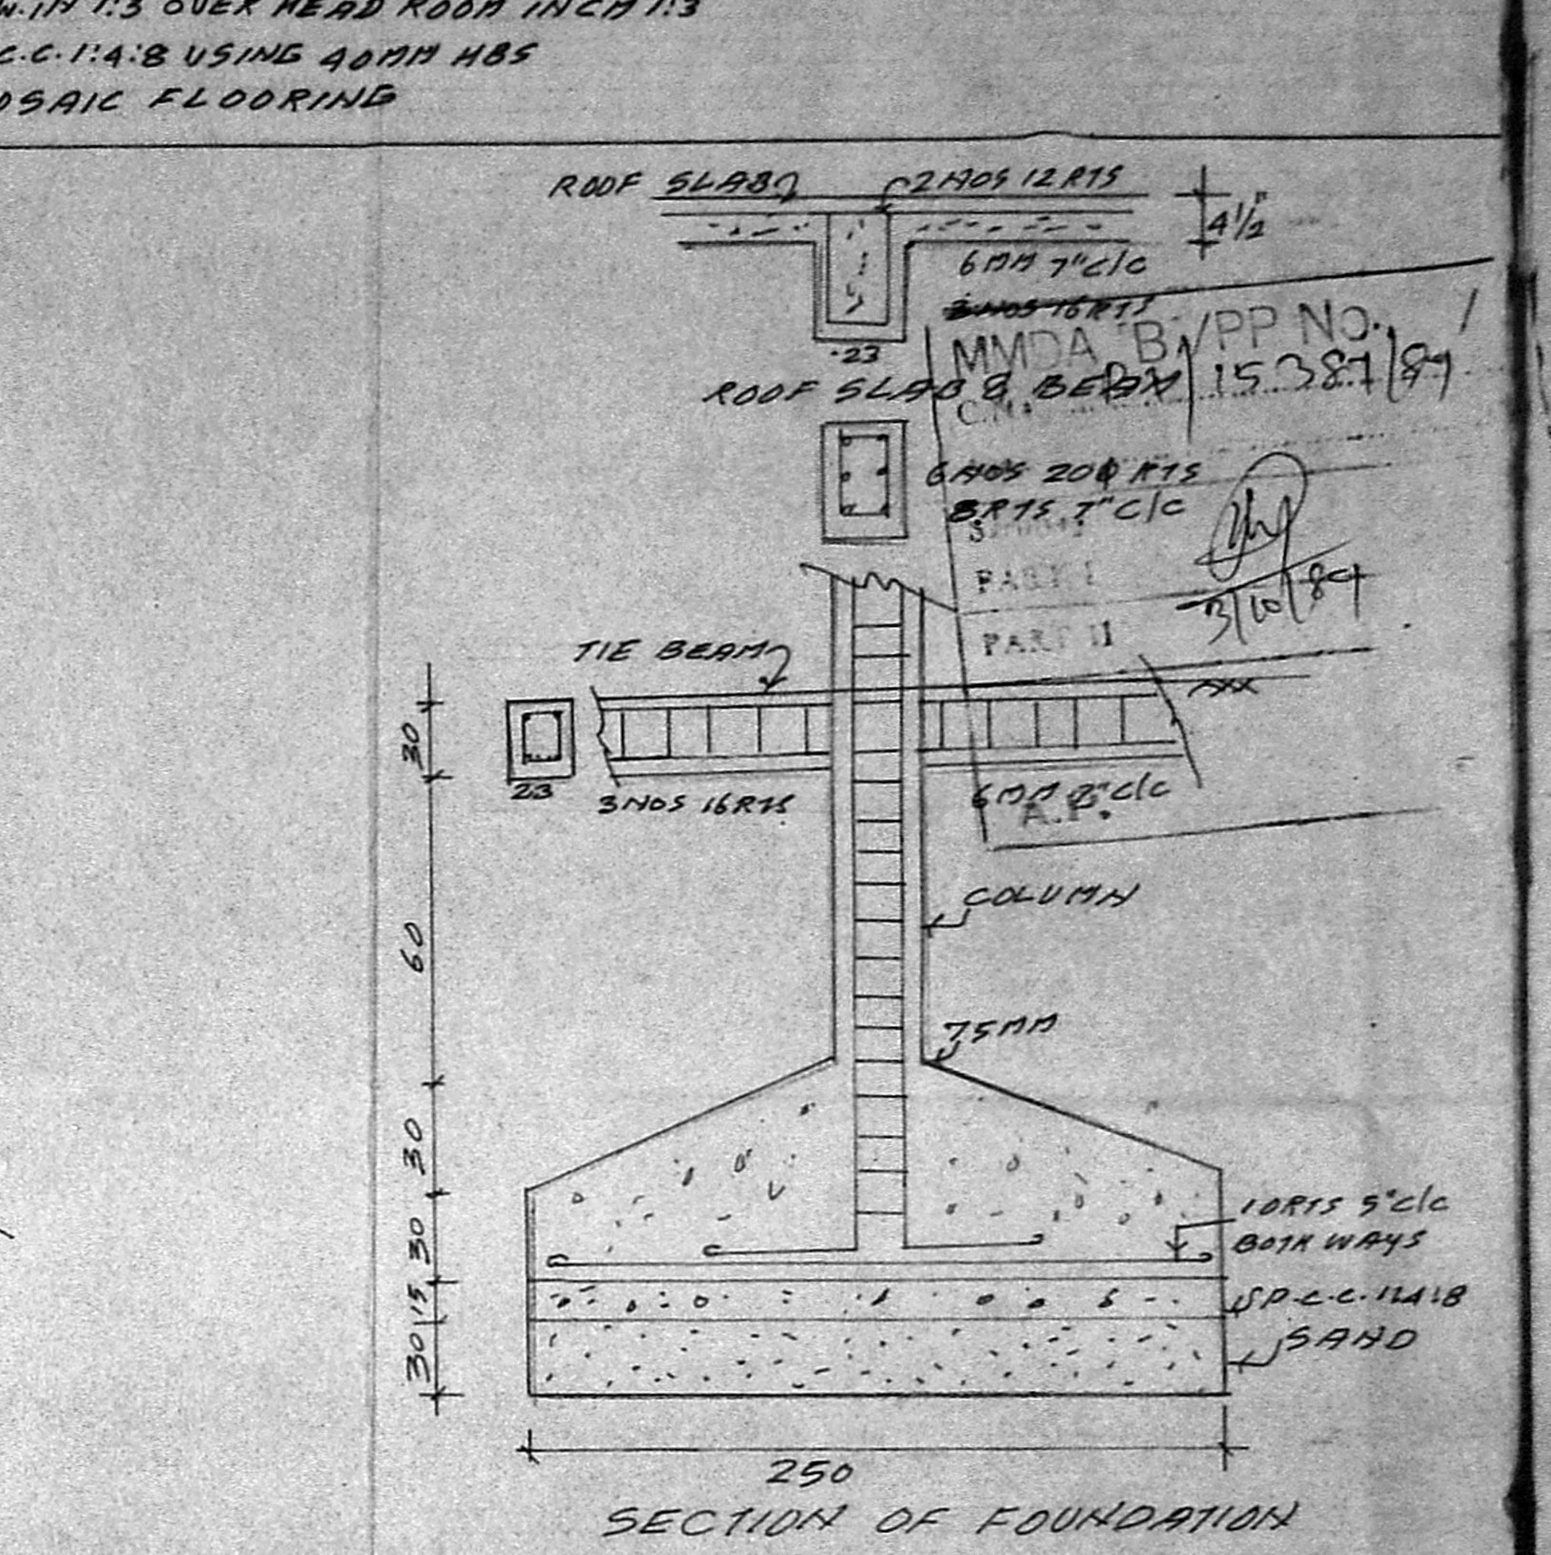
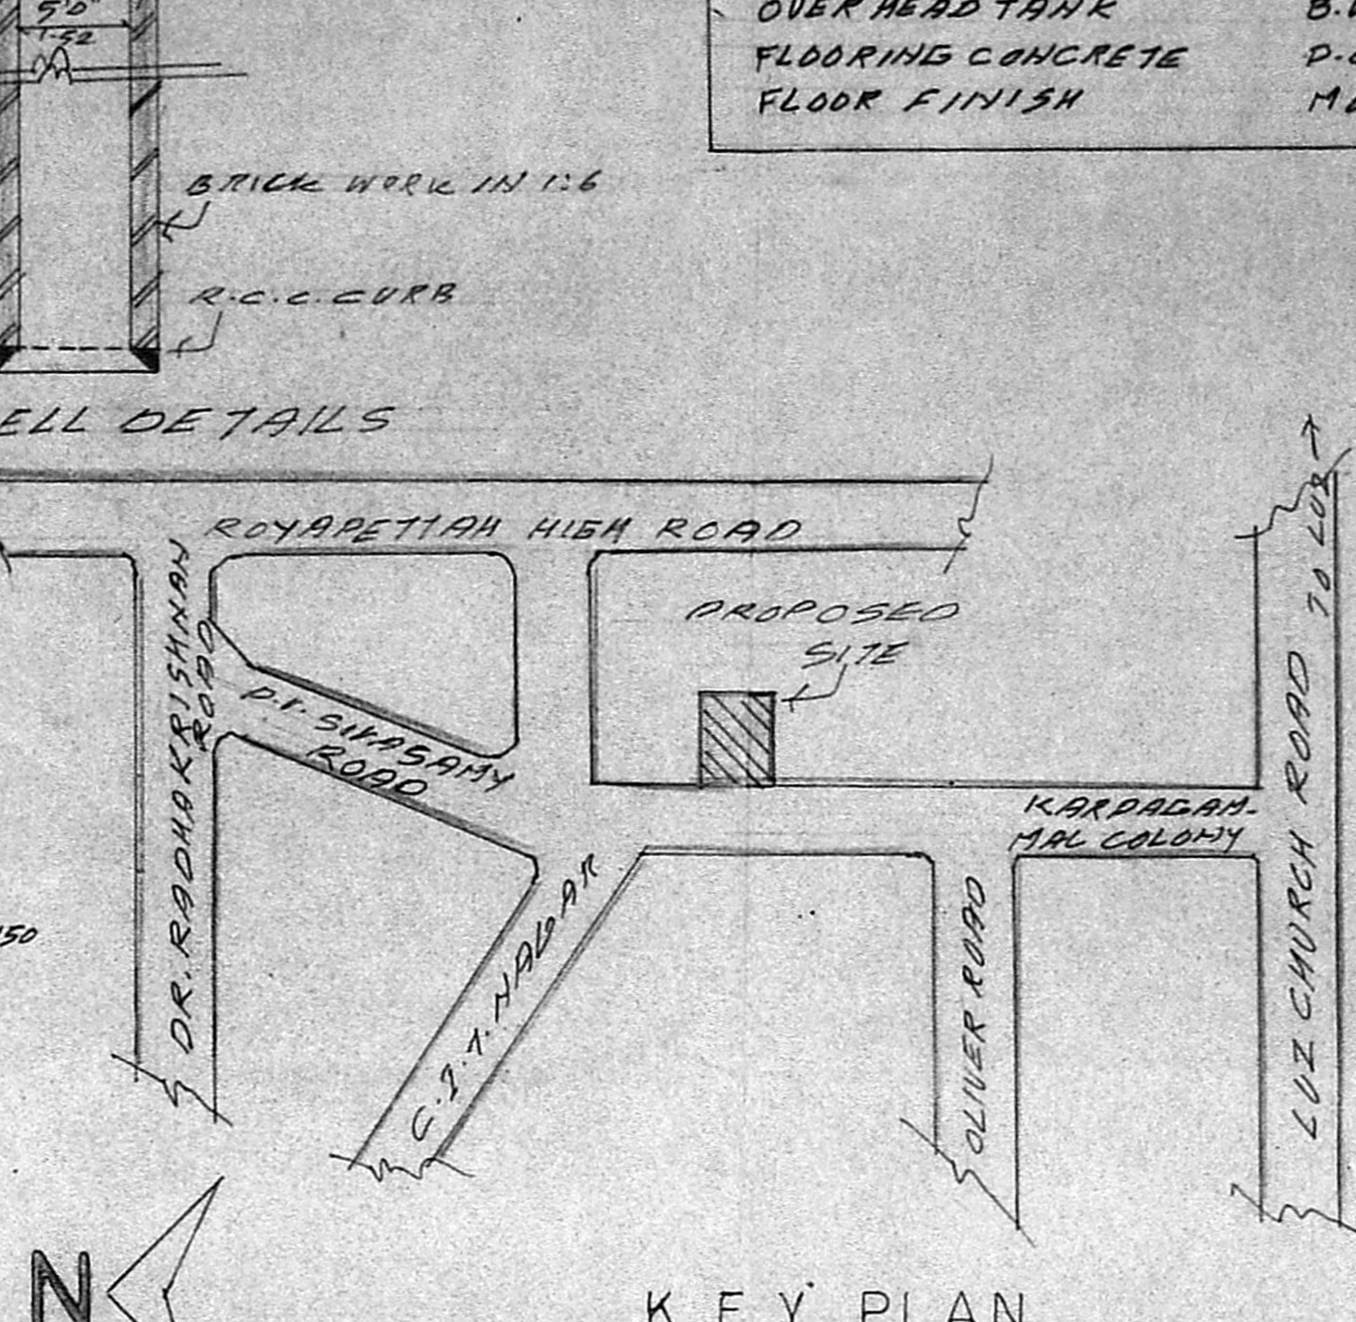
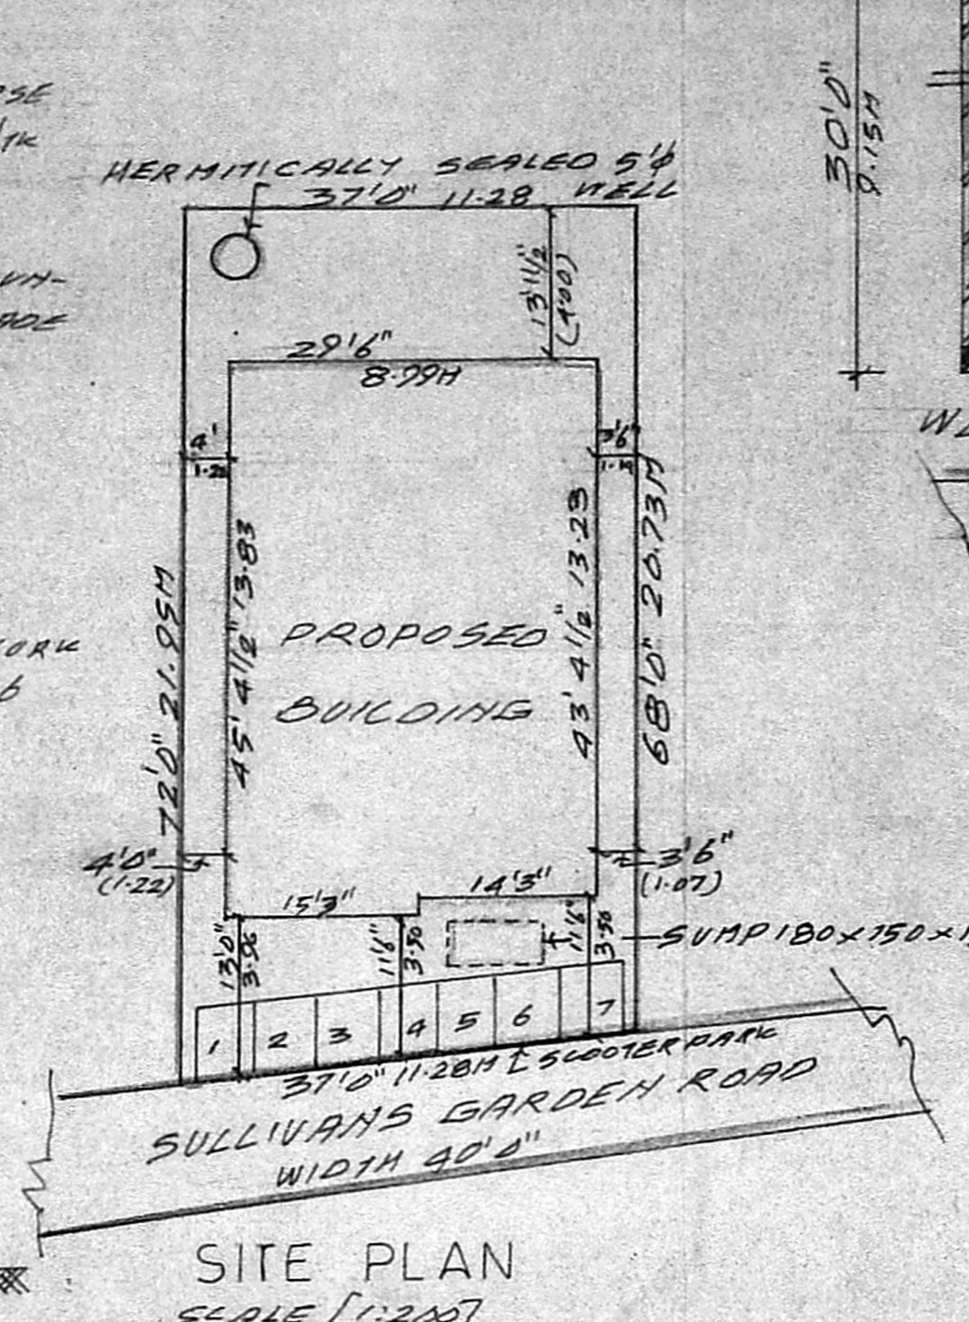


SPECIFICATION OF WORK

FOUNDATION	COLUMN WITH FOOTING R.C.C. 1:2:4
BASEMENT	B.W. IN CH 1:5 USING STOCK BRICK
SUPER STRUCTURE	B.W. IN CH 1:5
BEAMS	R.C.C. 1:2:4
ROOF SLAB	R.C.C. 1:2:4
PLASTERING	C.T. 1:5
CEILING PLASTERING	C.M. 1:3
WEATHERING COURSE	LITE WITH BRICK JELLY & ONE COURSE TILE
OVER HEAD TANK	B.W. IN 1:3 OVER HEAD ROOF INCH 1:3
FLOORING CONCRETE	R.C.C. 1:4:8 USING 40MM HBS
FLOOR FINISH	MOSAIC FLOORING

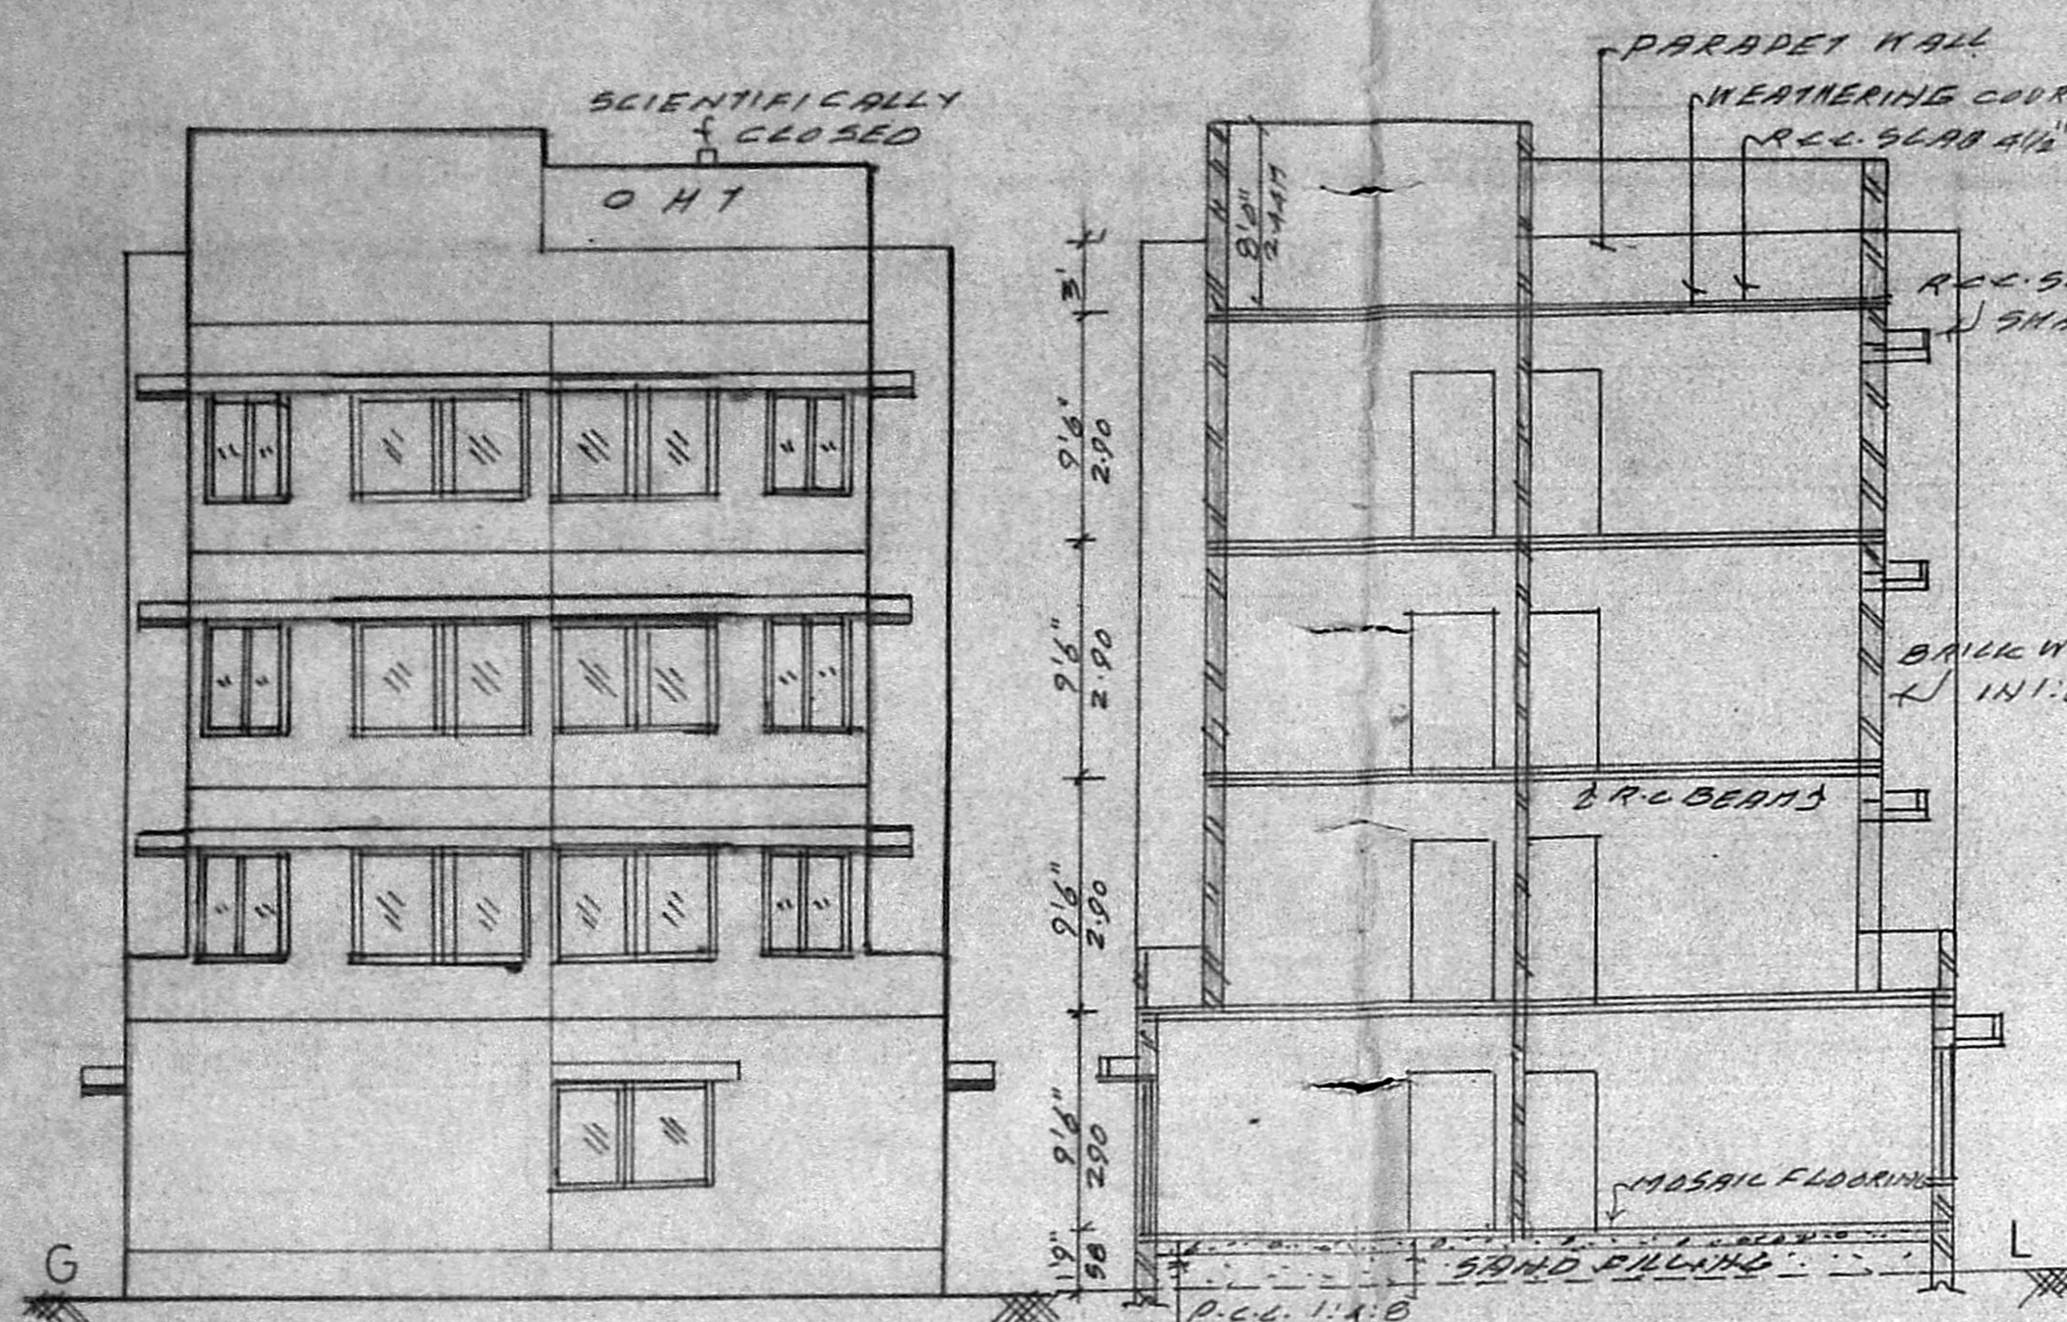

**PROPOSED RESIDENTIAL FLATS AT DOOR NO:84
SULLIVANS GARDEN ROAD (P. S. SIVASWAMY SALAI
R. S. NO.1677/1B BLACK NO:35) MYLAPORE MADRAS.4**

DIVISION _____ SCALE (1:100)

SCHEDULE OF JOINERY		TOTAL AREA OF CONSTRUCTION	
D	DOOR 100x210	F	FLOOR 13105SFT INCIDENTAL USES (-) 2535SFT
D1	DOOR 90x210		1ST & 2ND FLOOR 2346.00SFT
D2	DOOR 75x210		THIRD FLOOR 11730.00SFT
D/O	DOOR OPENING 90x210		TOTAL 4576.00SFT
W	WINDOW 120x135		NO. OF SCOOTER PARKING 2
W1	WINDOW 80x135		PLOT AREA 158.216 SQ. FT (01)
V	VENTILATOR 90x60		2616.50 FT (01)
W2	WINDOW 150x135		243.0312
T	TOLLY 180x135		PLOT COVERAGE 50.07%
			F. S. I 1.749

GROUND FLOOR FIRST & SECOND FLOOR THIRD FLOOR TERRACE FLOOR PLAN

C. S. Sundaresan
C. S. Sundaresan
OWNER

S. Nair
SYED NAFERUDDIN, P. E. JAMES
CIVIL ENGINEER,
LICENSED SURVEYOR,
CORPORATION OF MADRAS,
CLASS 1 NO. 233
ENGINEER