
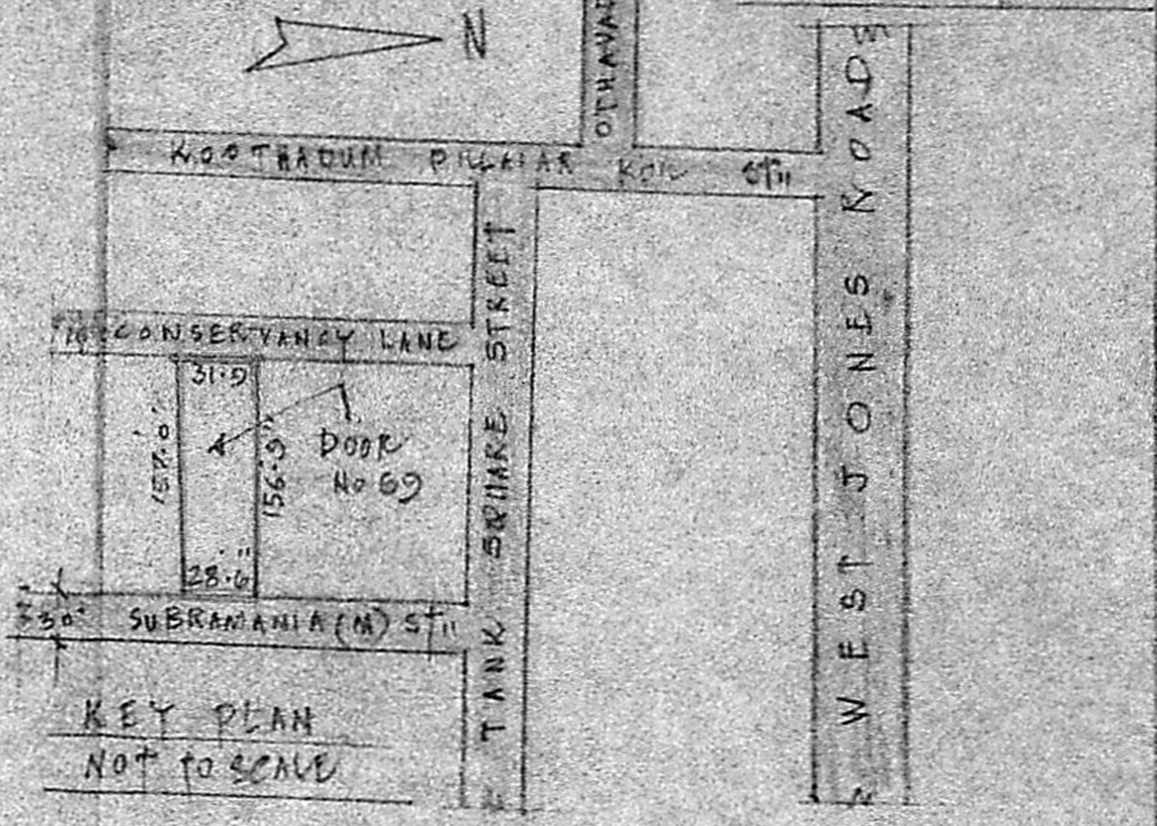
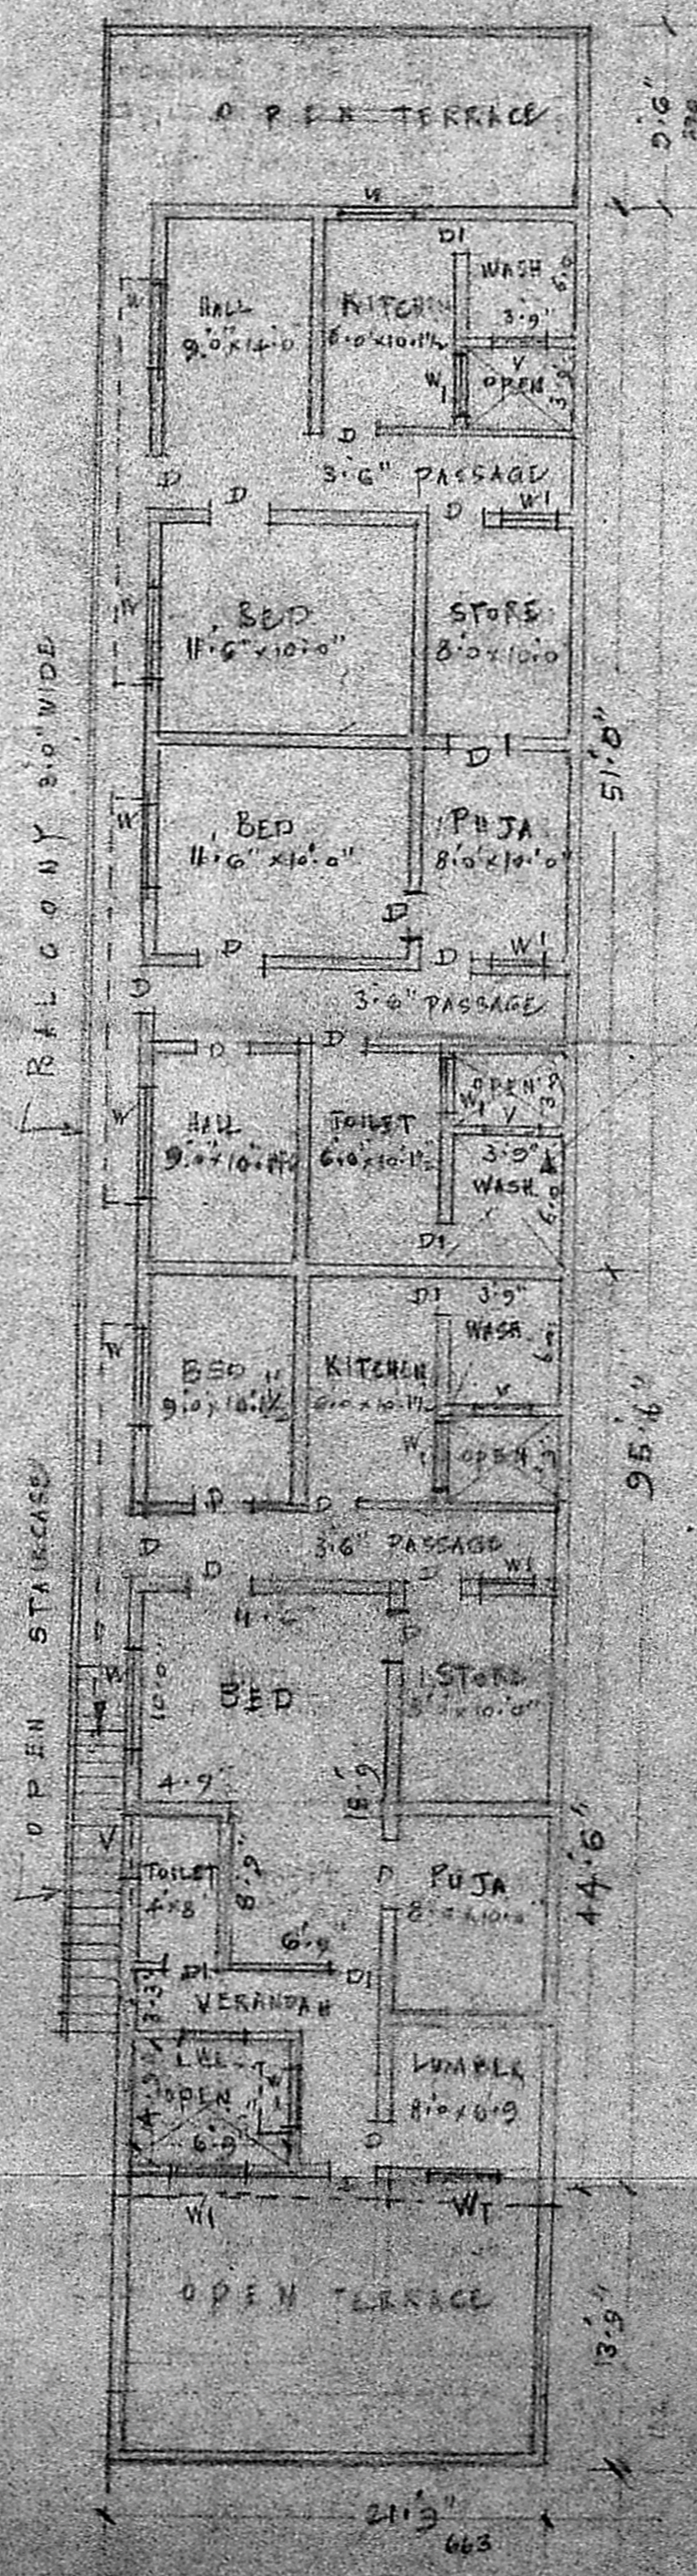
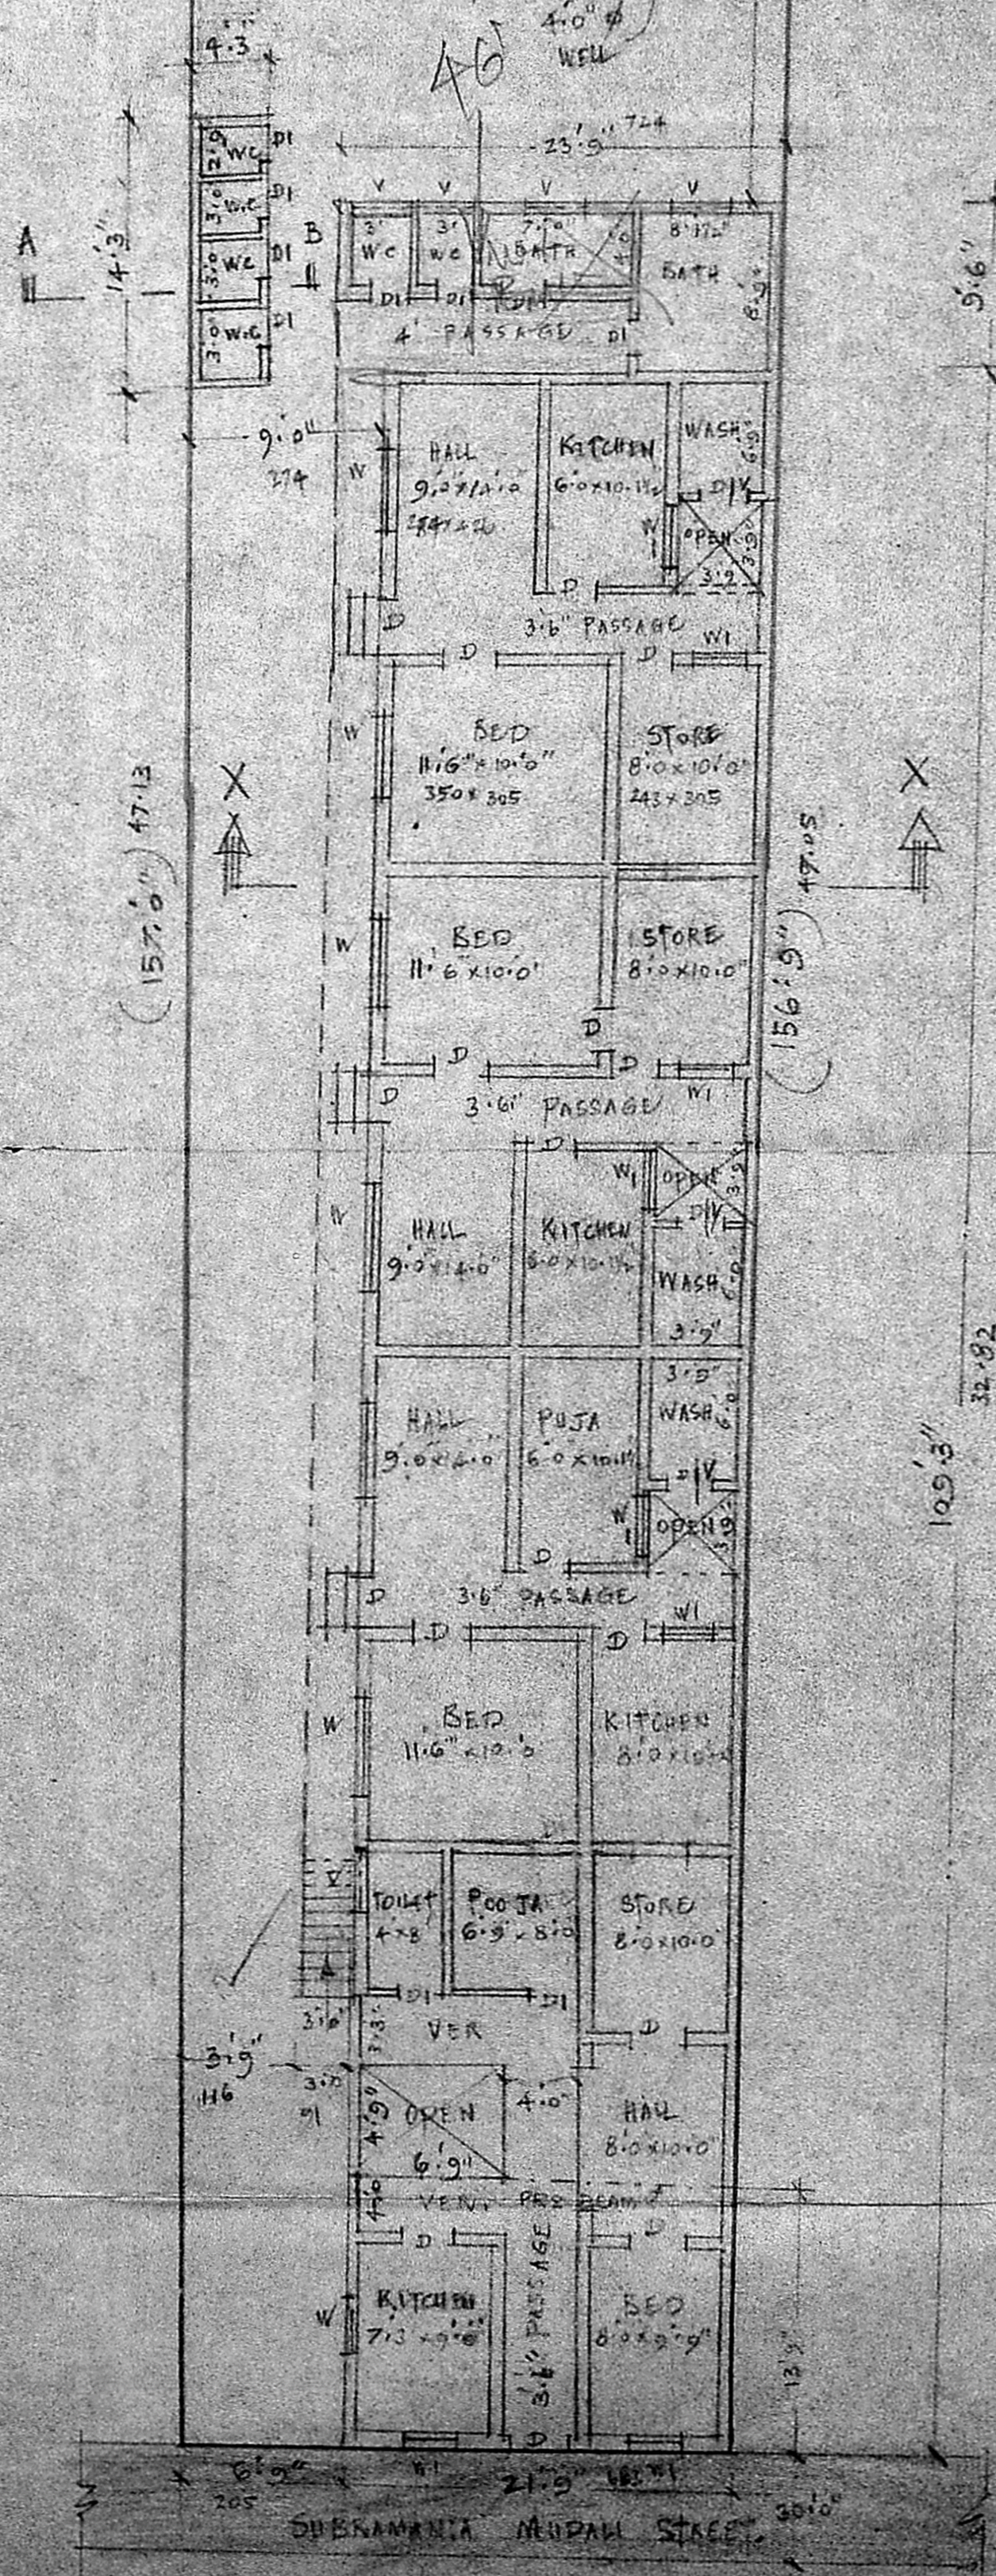
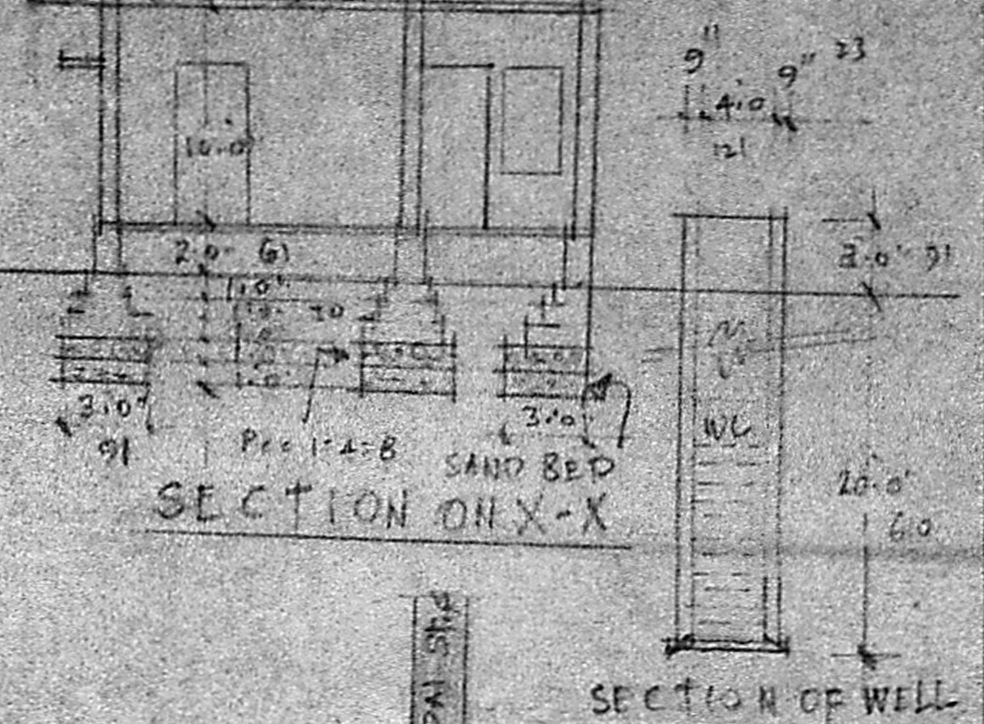


Planning Permit No. B/10276/346/92
APPROVED
 SUBJECT TO THE CONDITIONS IN THIS OFFICE LETTER
 No. B/20669/97 Dated 27-8-90
 FOR MEMBER SECRETARY
 MADRAS METROPOLITAN
 DEVELOPMENT AUTHORITY
 MADRAS - 600 008.

O.H. TANK 3'9" x 2'9" x 4'0"
 HERMETICALLY COVERED

MMDA TBI/PP No. /
 C.N. B/20669/97
 ANST. ...
 Scrubbing ...
 PART I ...
 PART II ...
 A.P. ...
 D.P. ...

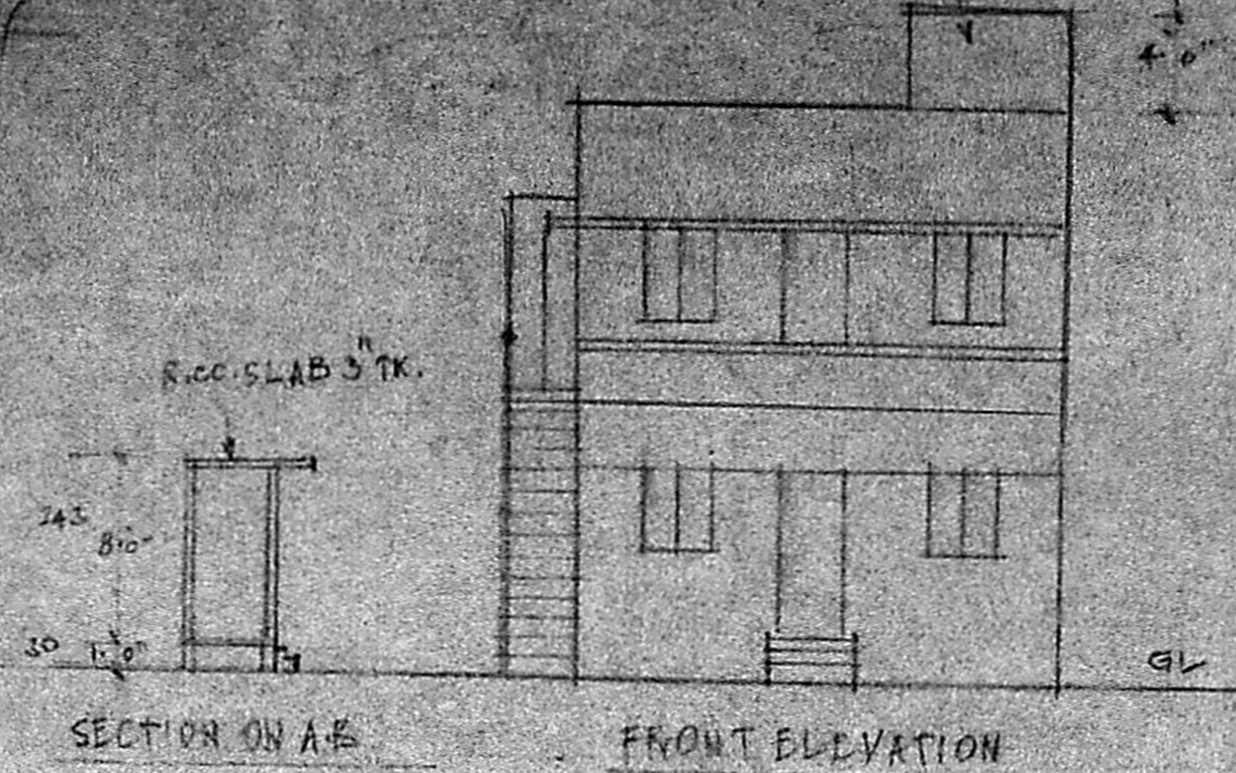

JOINERIES

D	DOOR	3'0" x 7'0"	91 x 213
DI	"	2'6" x 6'0"	75 x 182
W	WINDOW	5'0" x 4'6"	152 x 137
WI	"	3'0" x 4'6"	91 x 137
V	VENT.	3'0" x 2'0"	91 x 61
D/V	DOOR	2'6" x 6'0"	75 x 182

COLOUR INDEX

EXISTING WORK	
PROPOSED WORK	
PLOT BOUNDARY	
R O A D	

PLAN SHOWING THE PROPOSED
 ADDITIONS AT DOOR No. 69,
 SUBRAMANIA MUDALI STREET
 SAIDAPET, MADRAS-15, DN.
 S C A L E = 1" = 8'0" (1:600)

V. Srinivasulu
 V. SRINIVASULU
 CLASS I LICENSED SURVEYOR
 No. 27D,
 60 VALLUVAR ROAD
 ARUMBAKKAM MADRAS 166

P.A. Ganganathan
 OWNER