
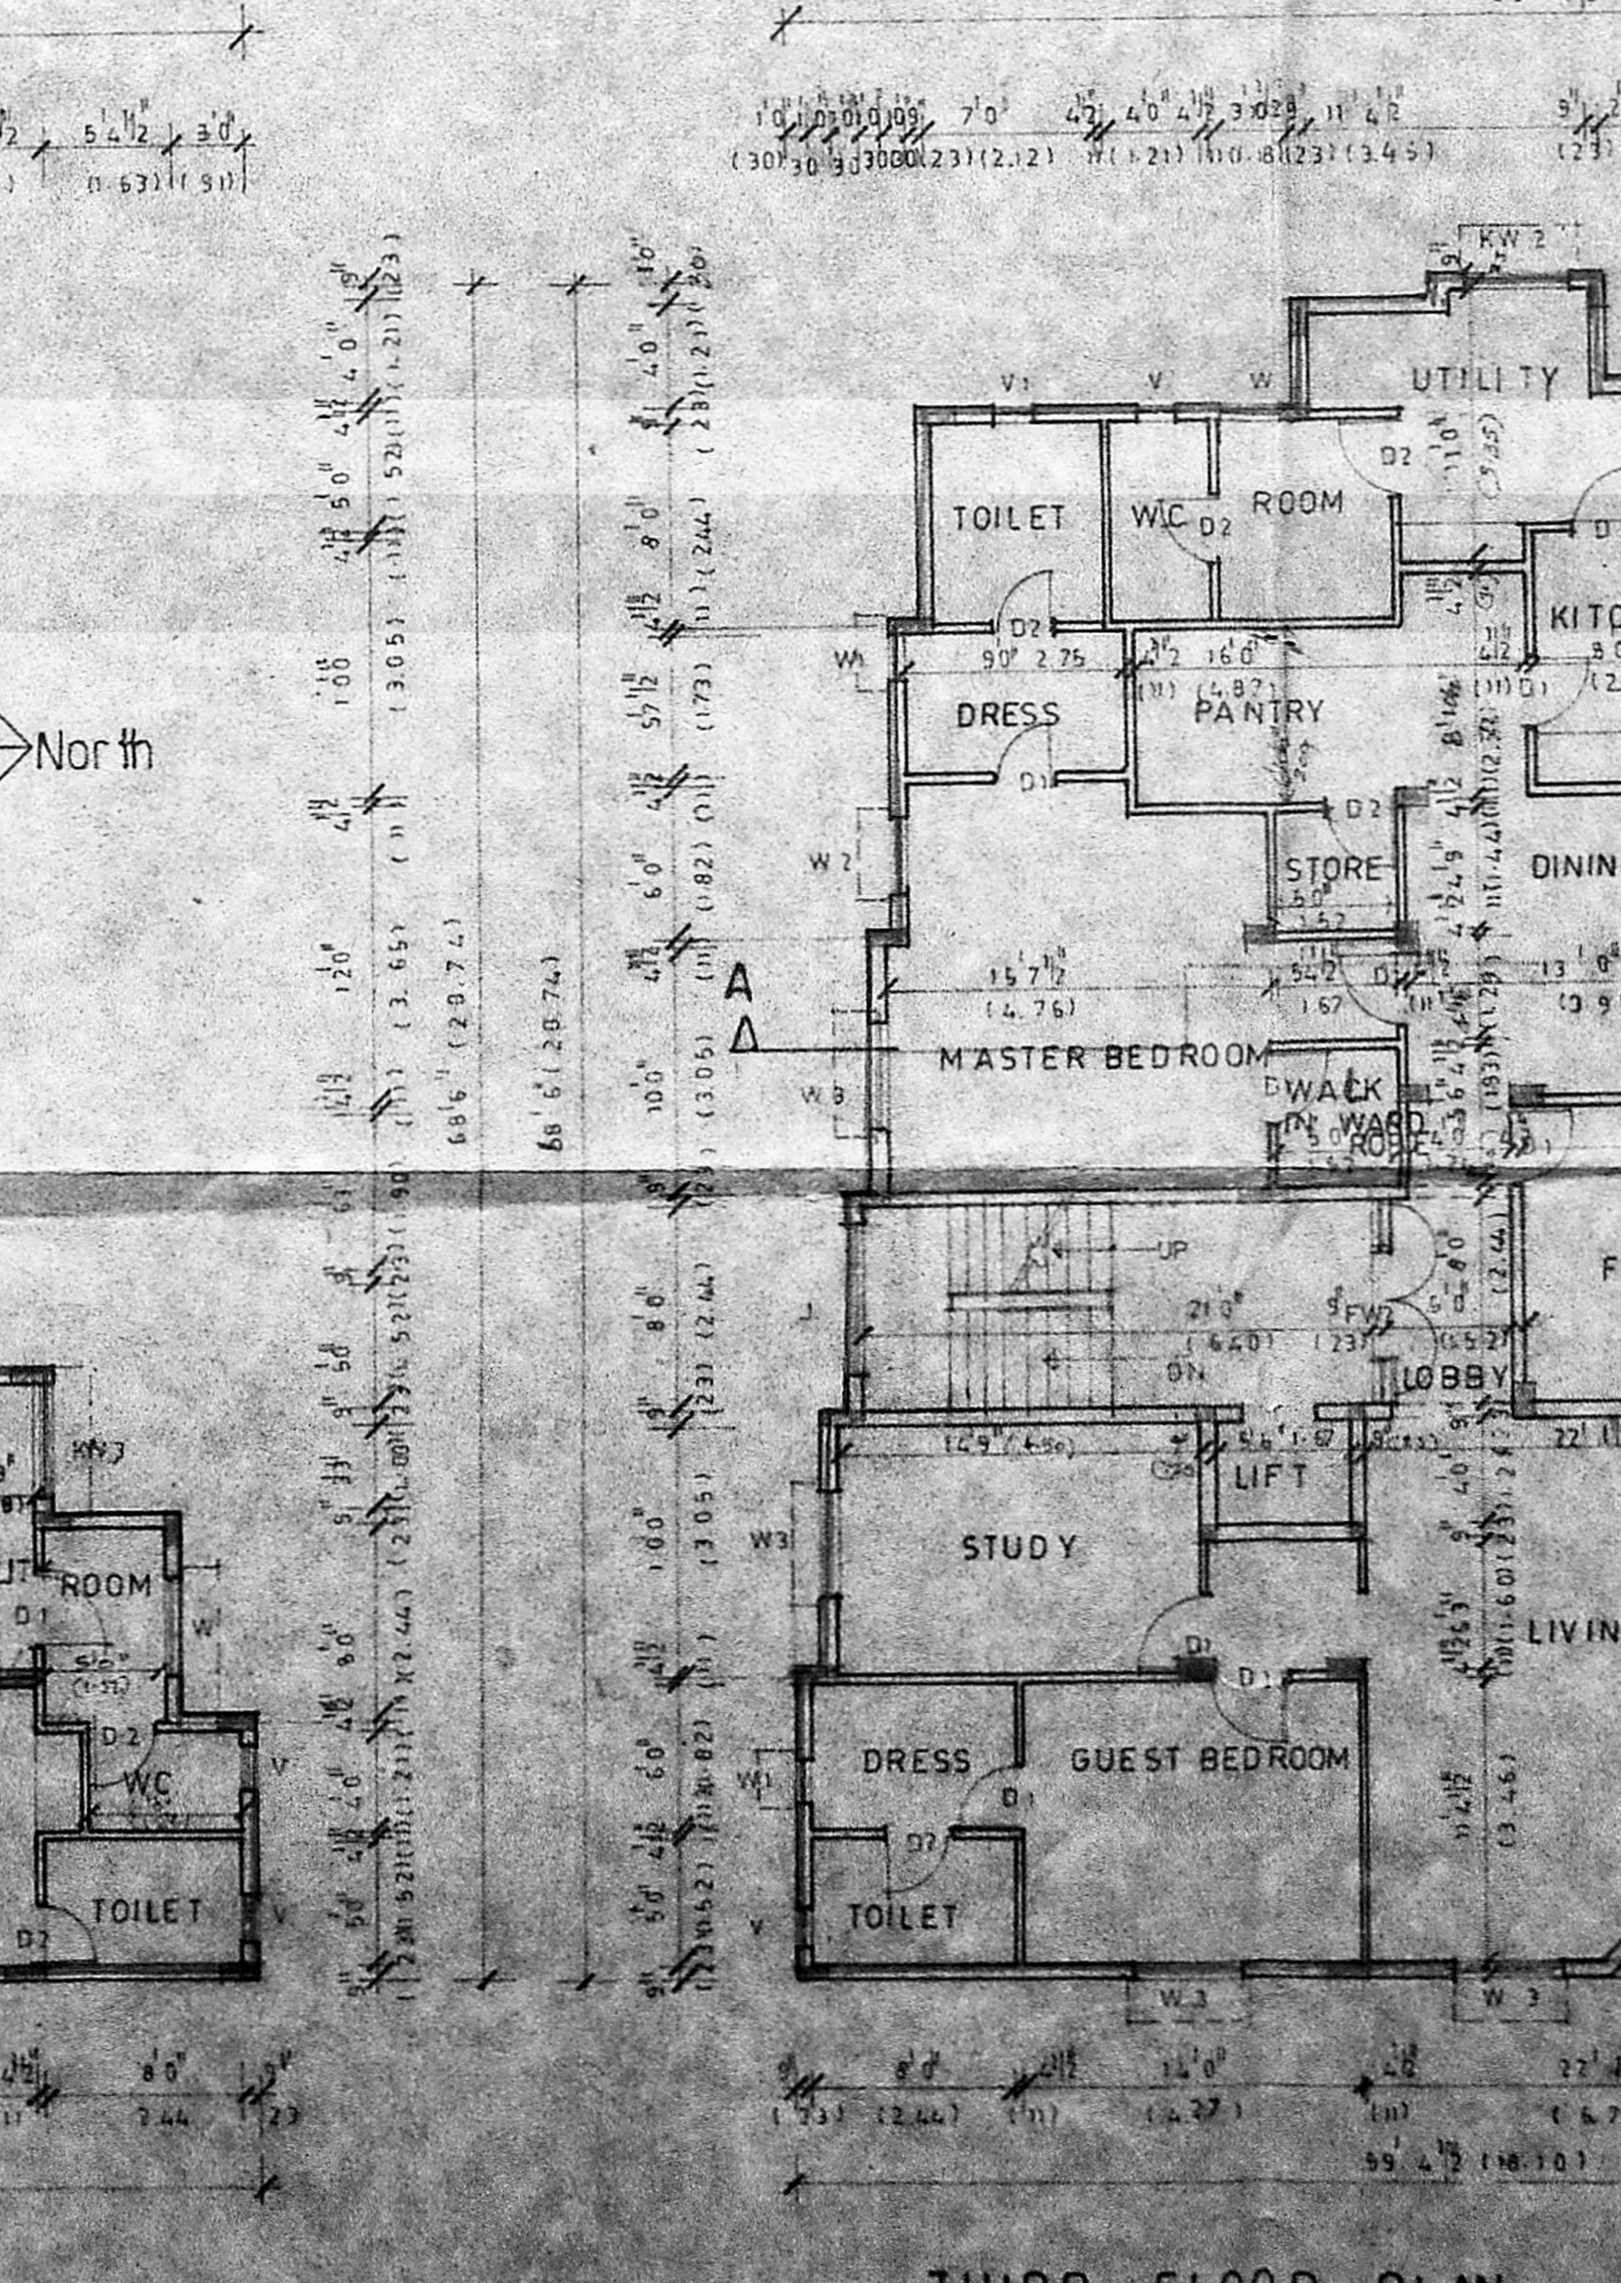
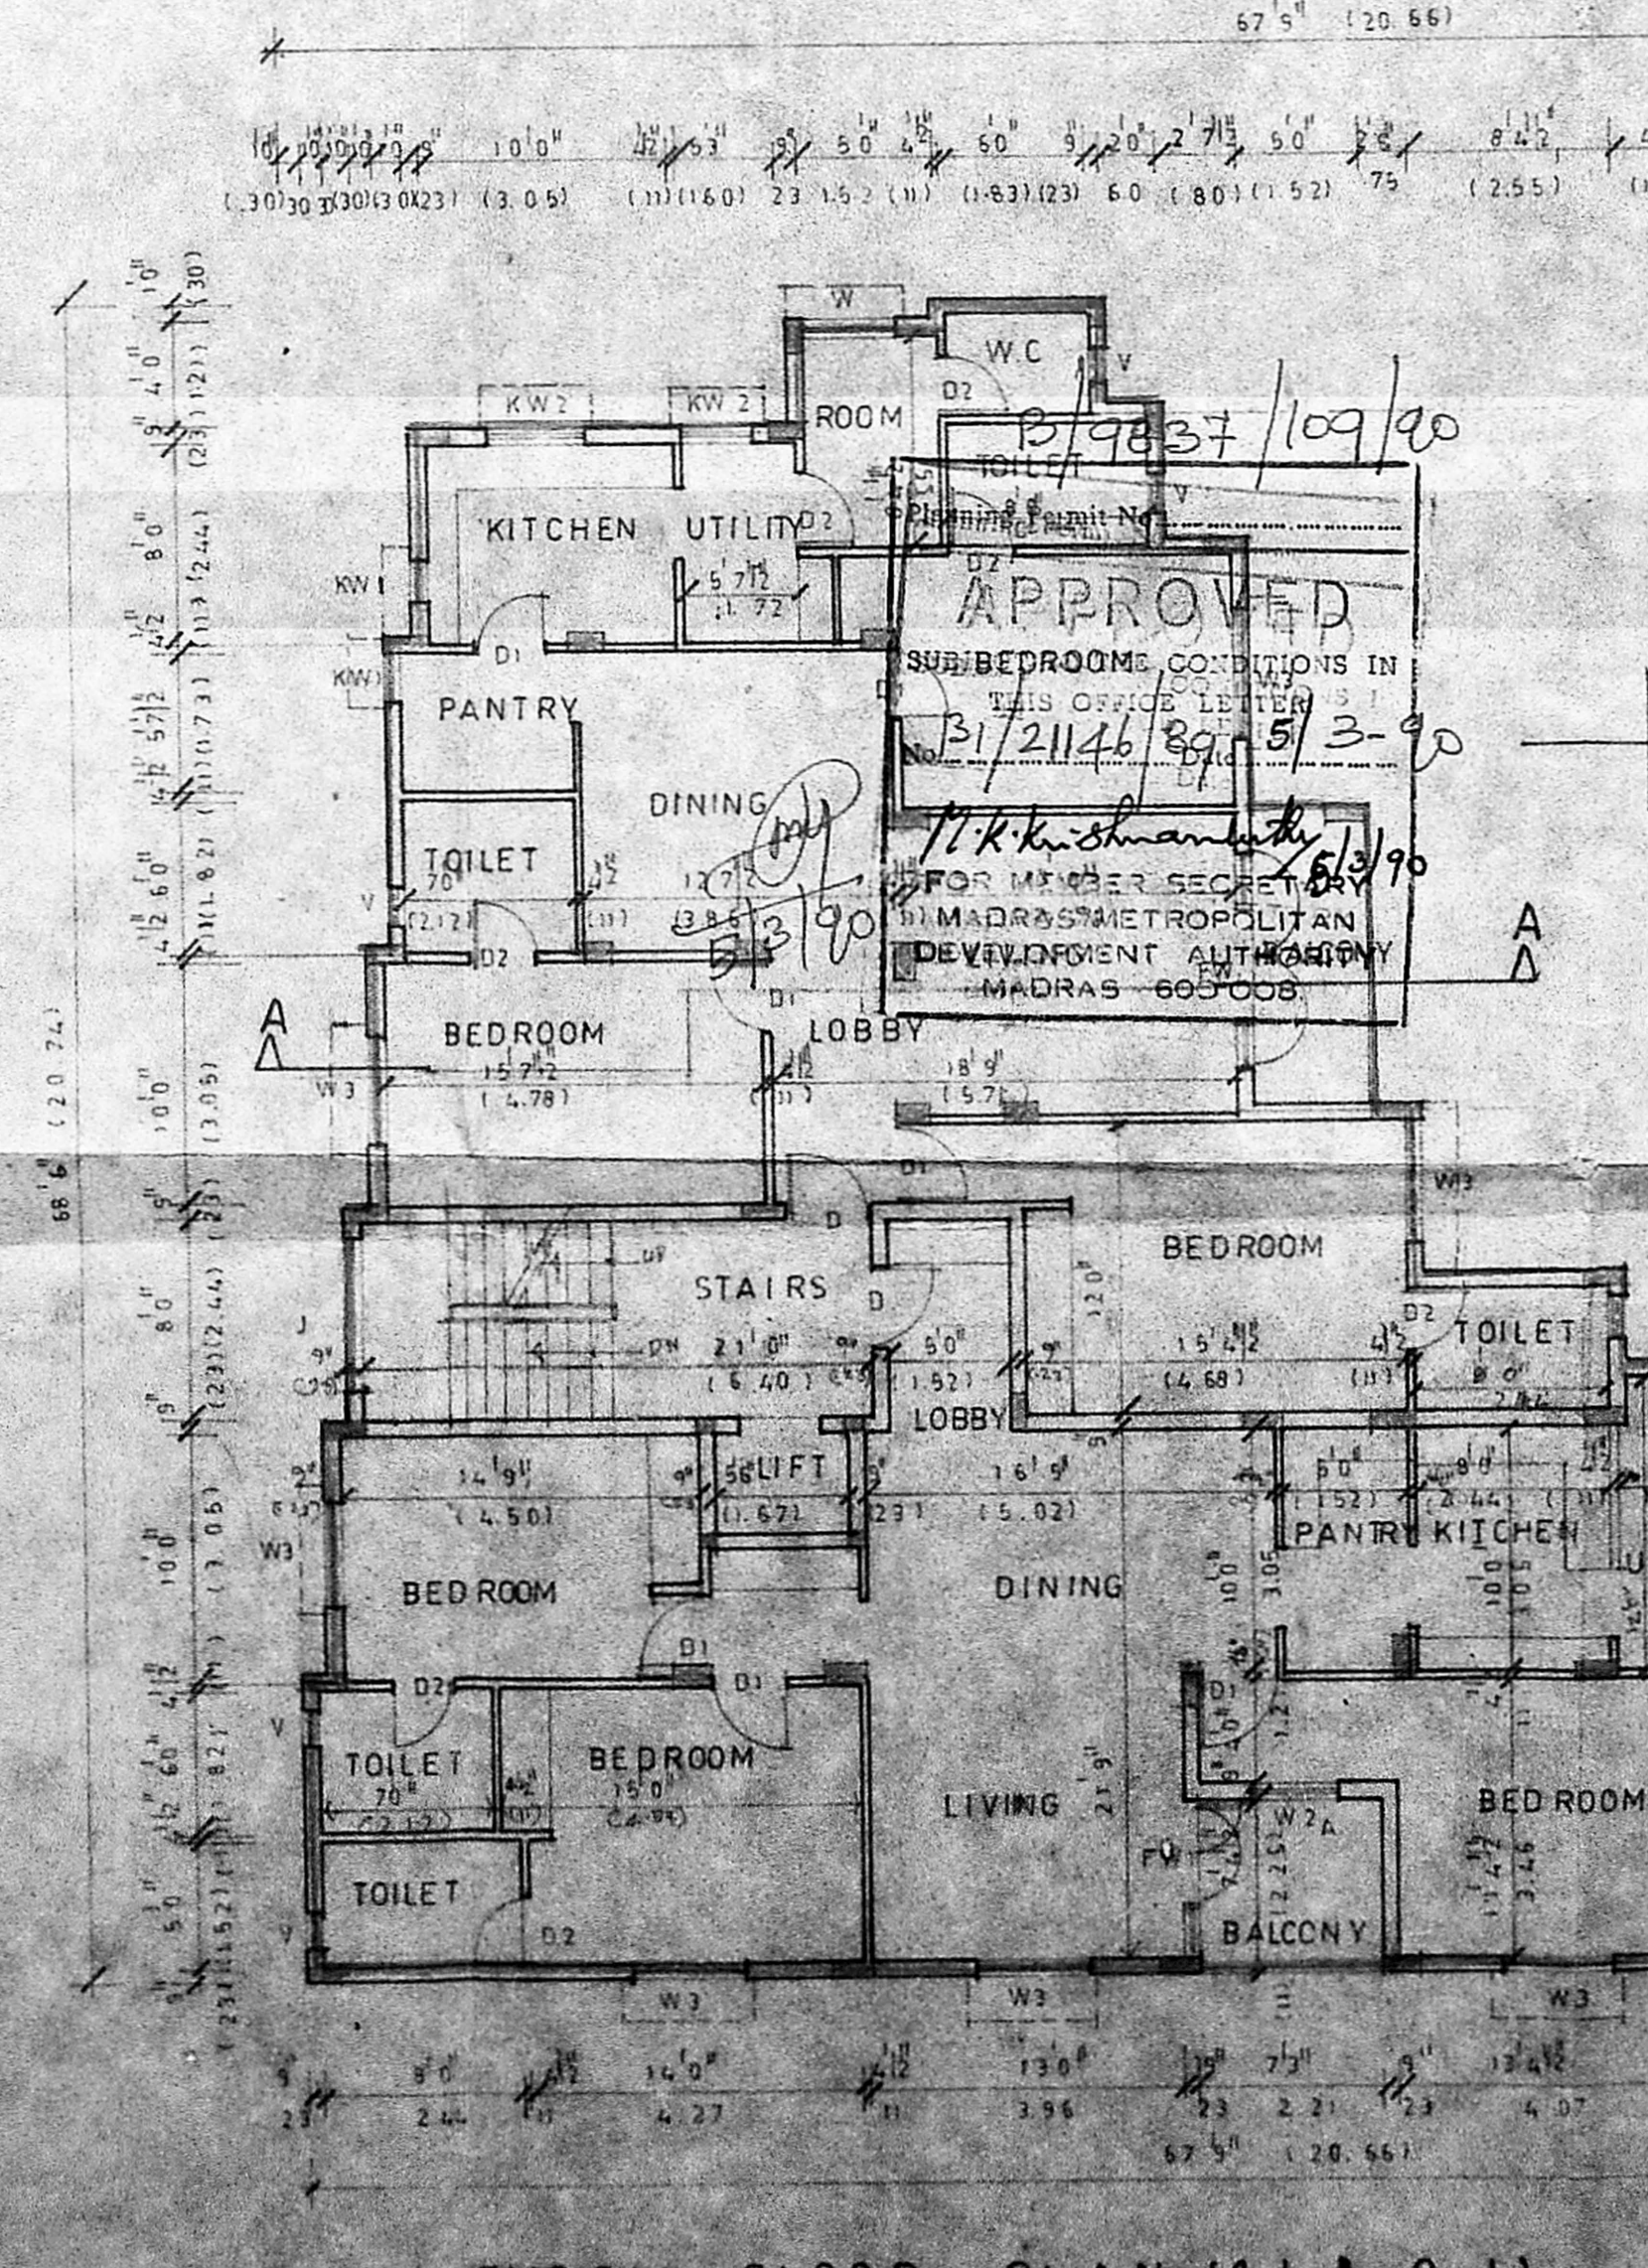
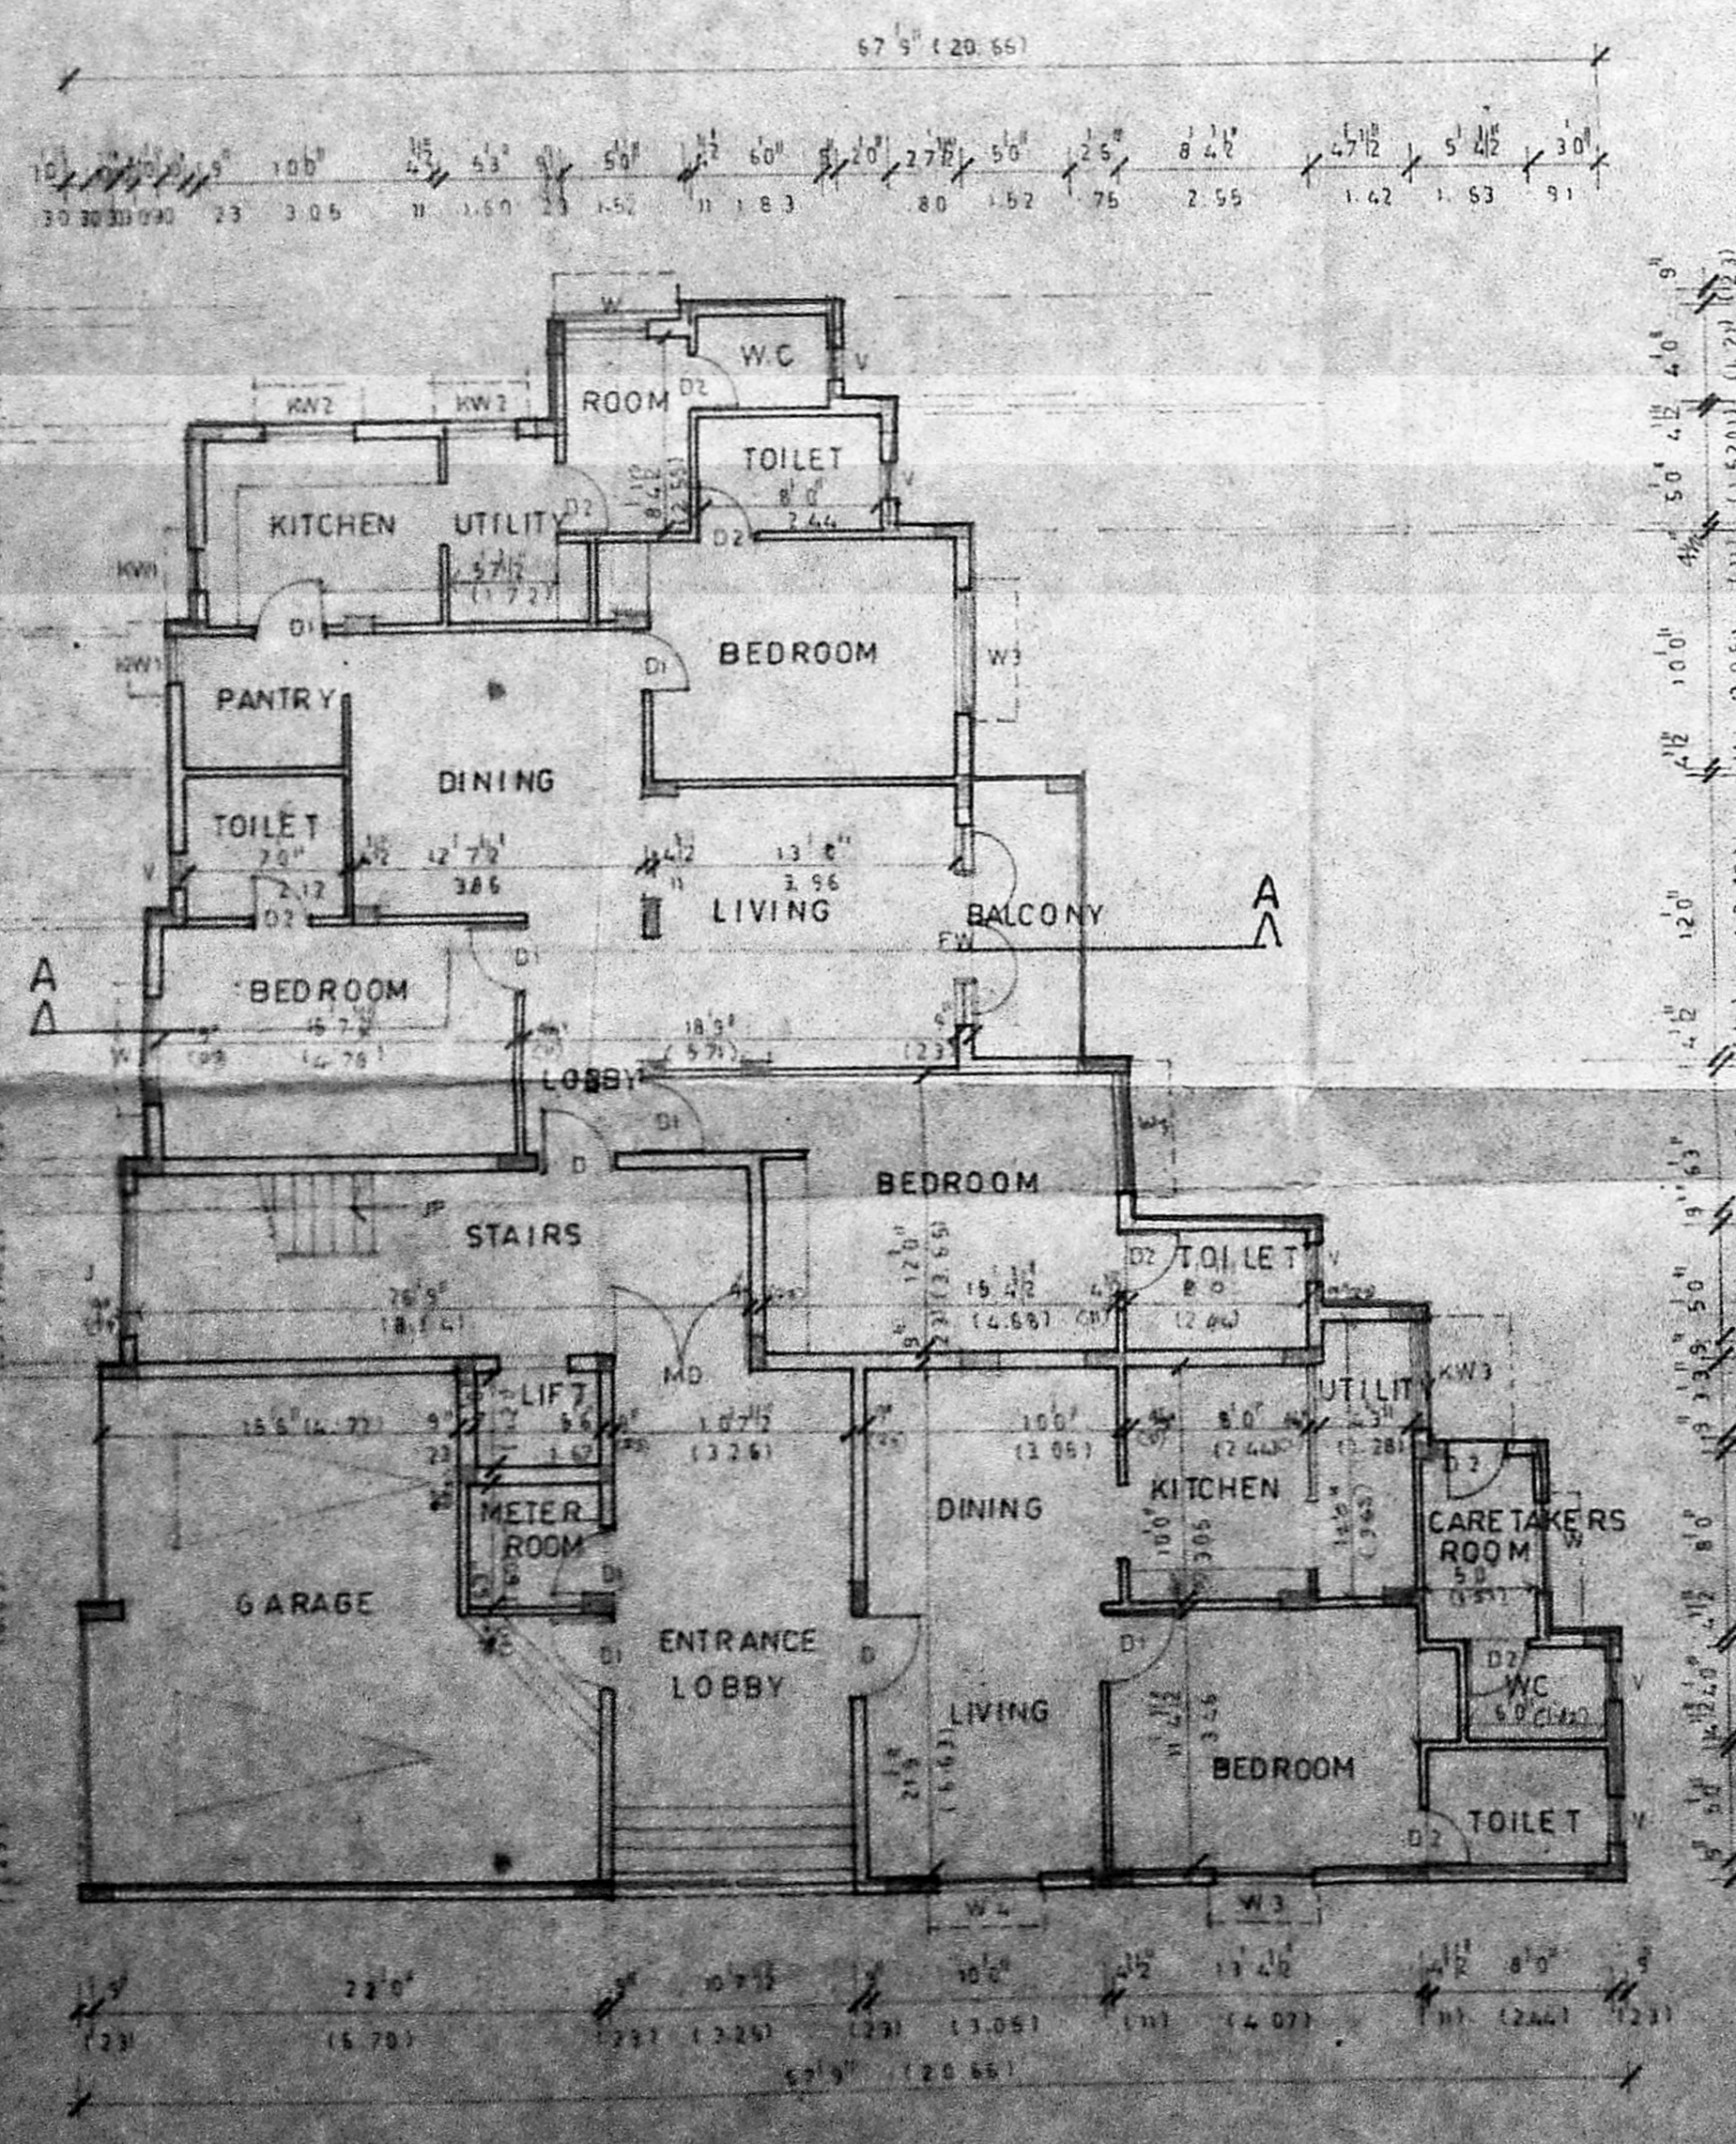
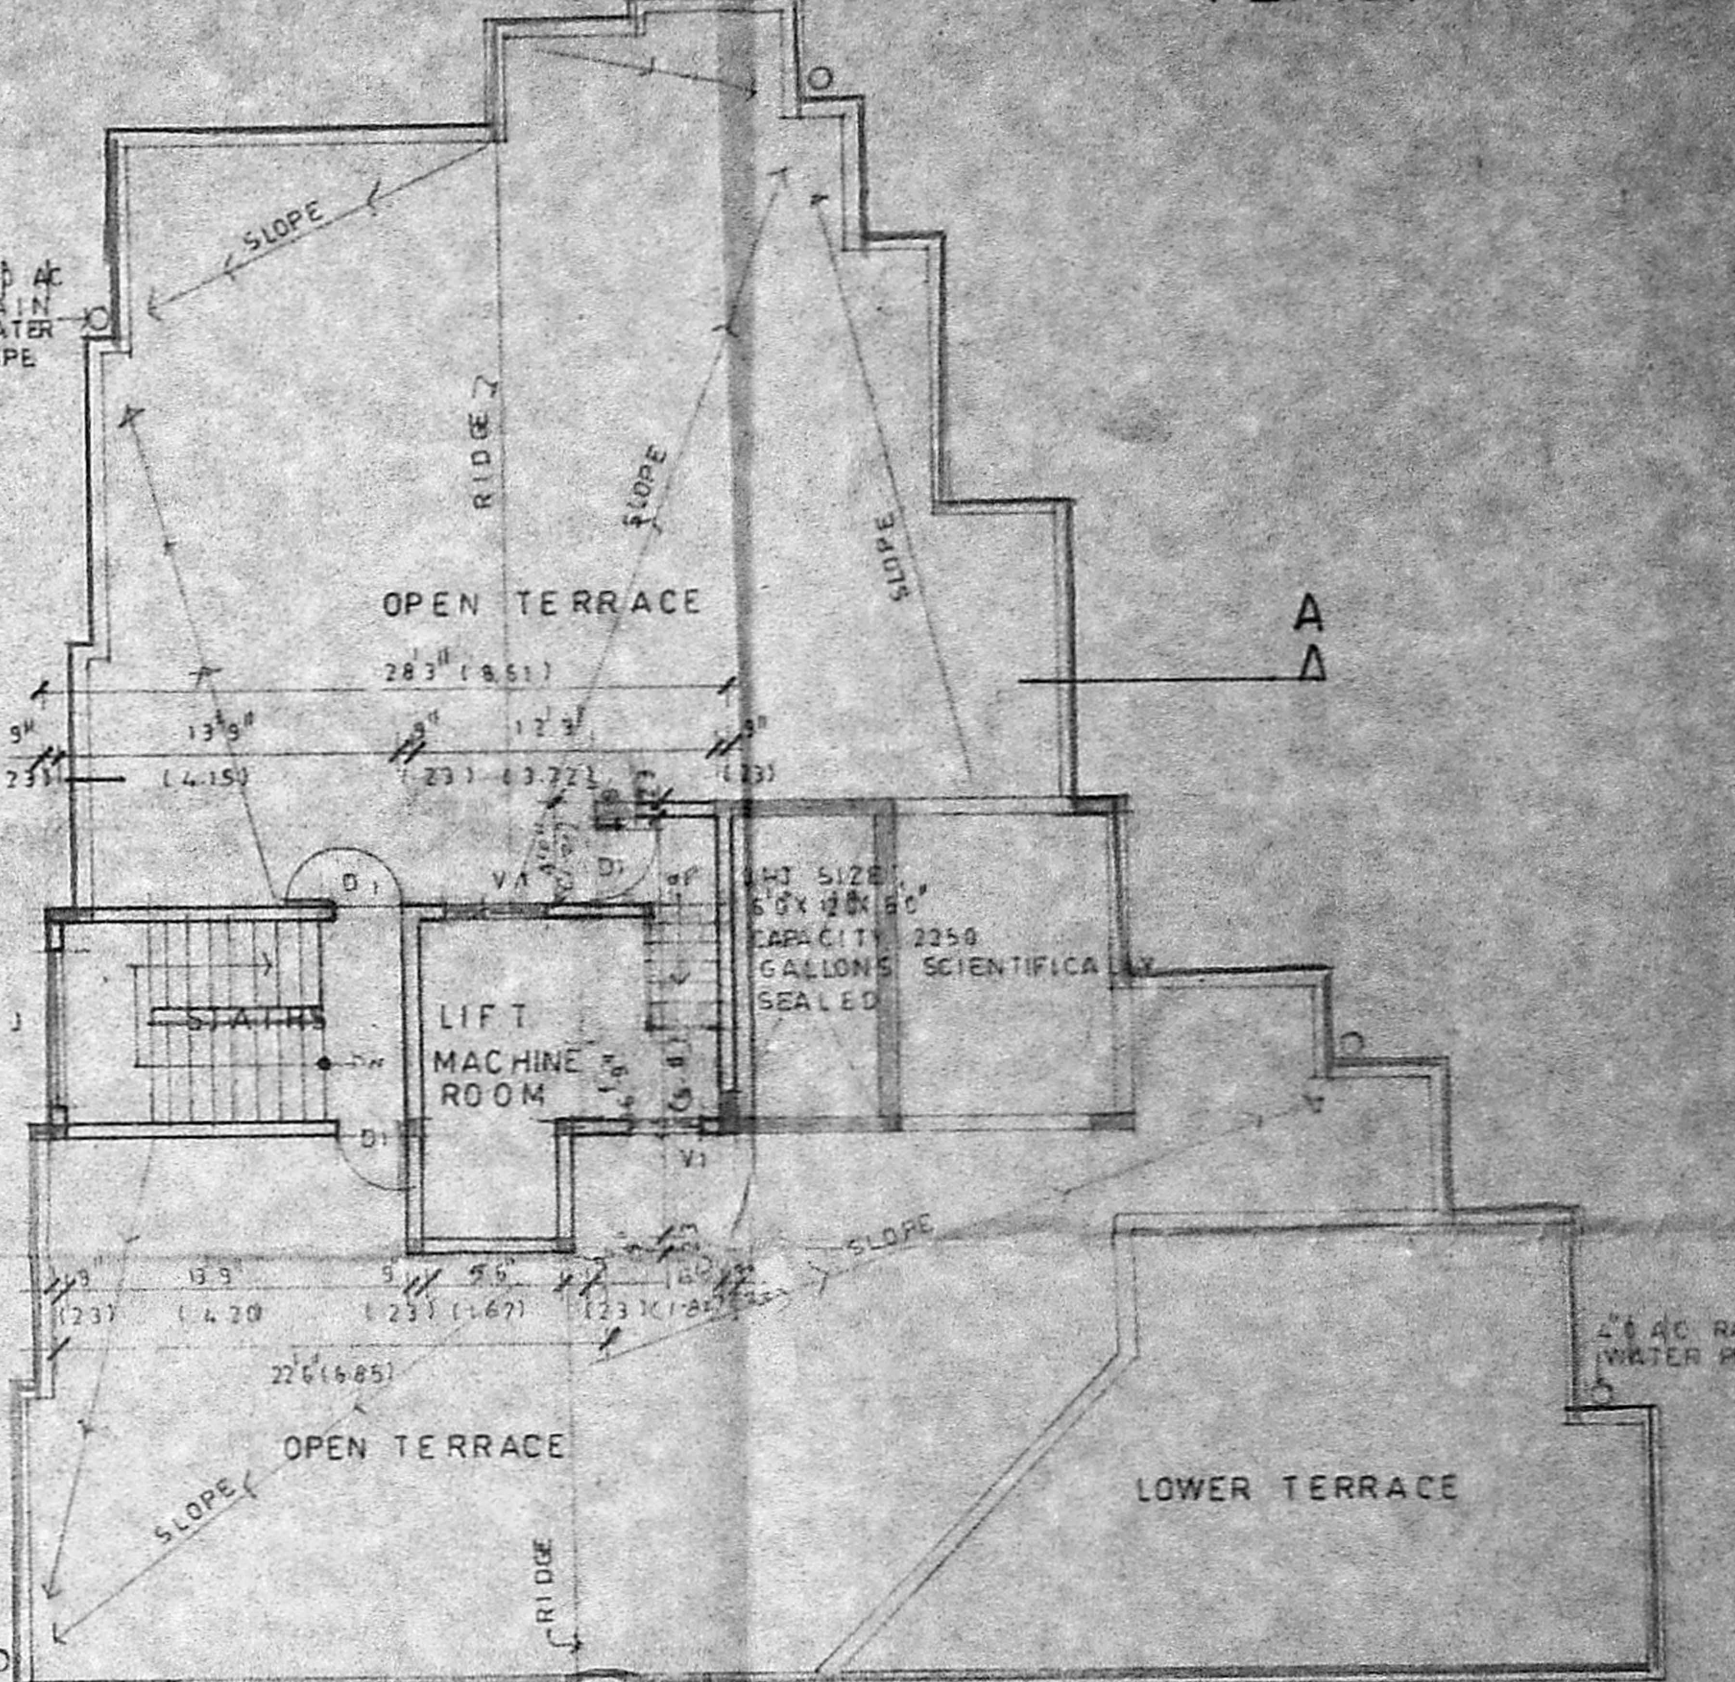
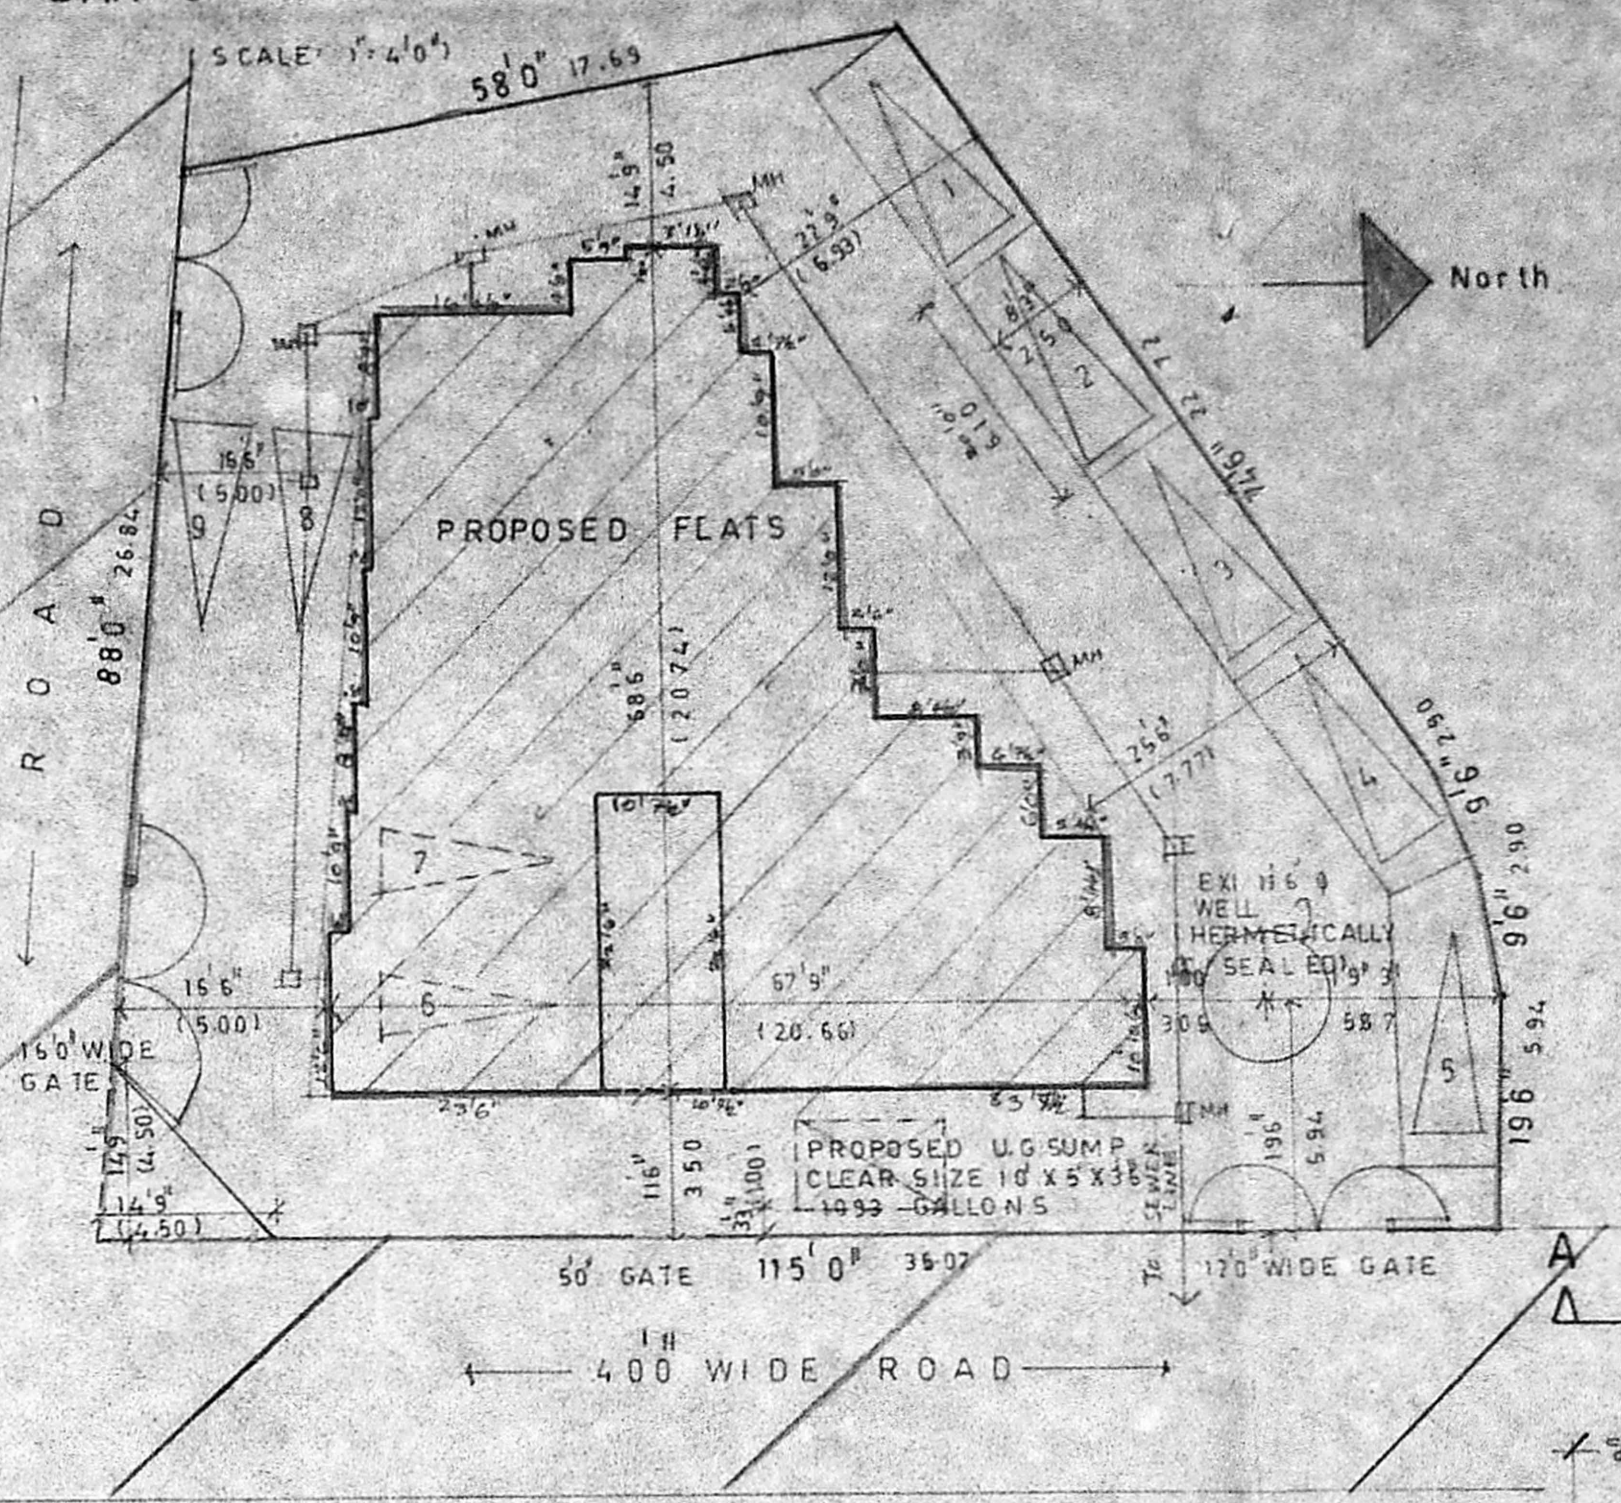
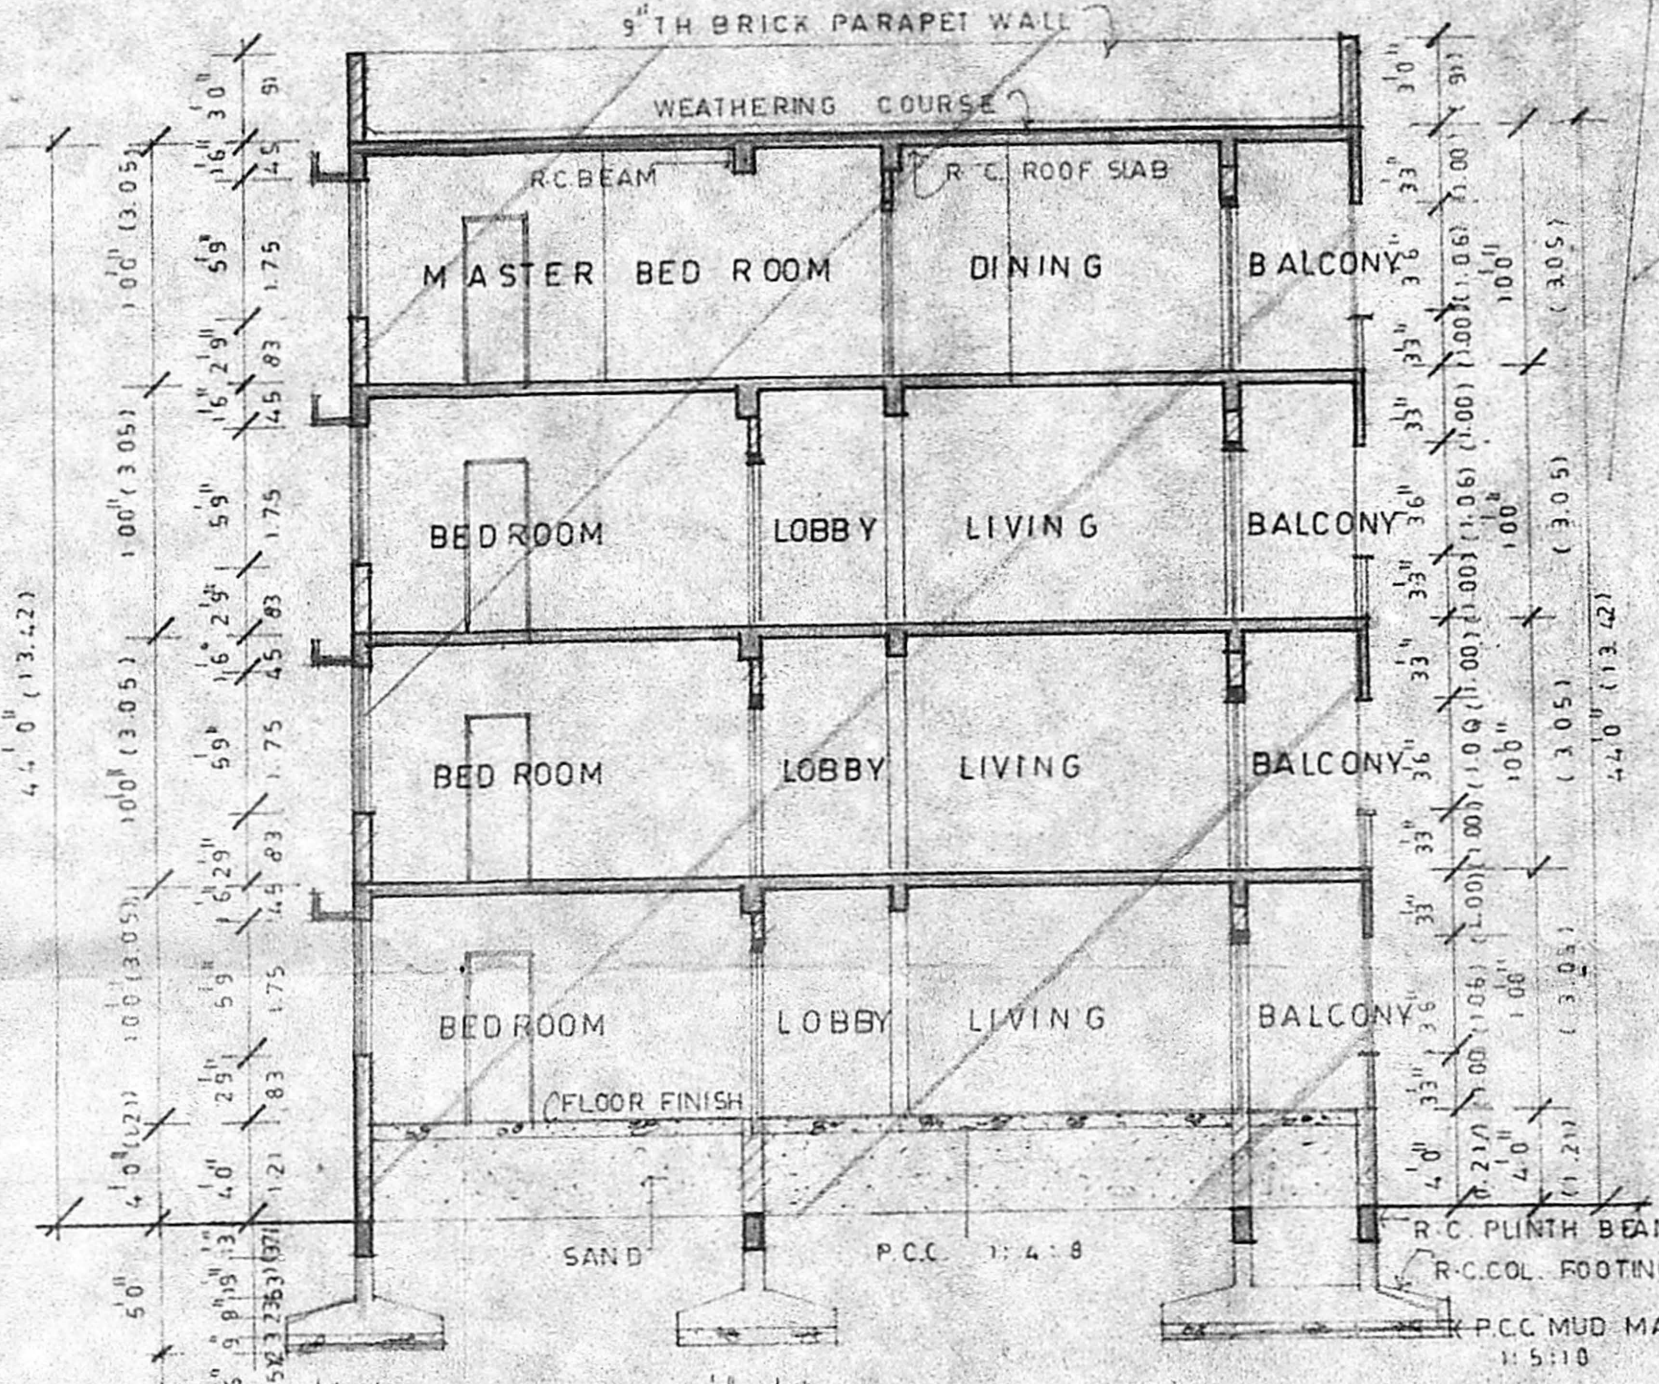
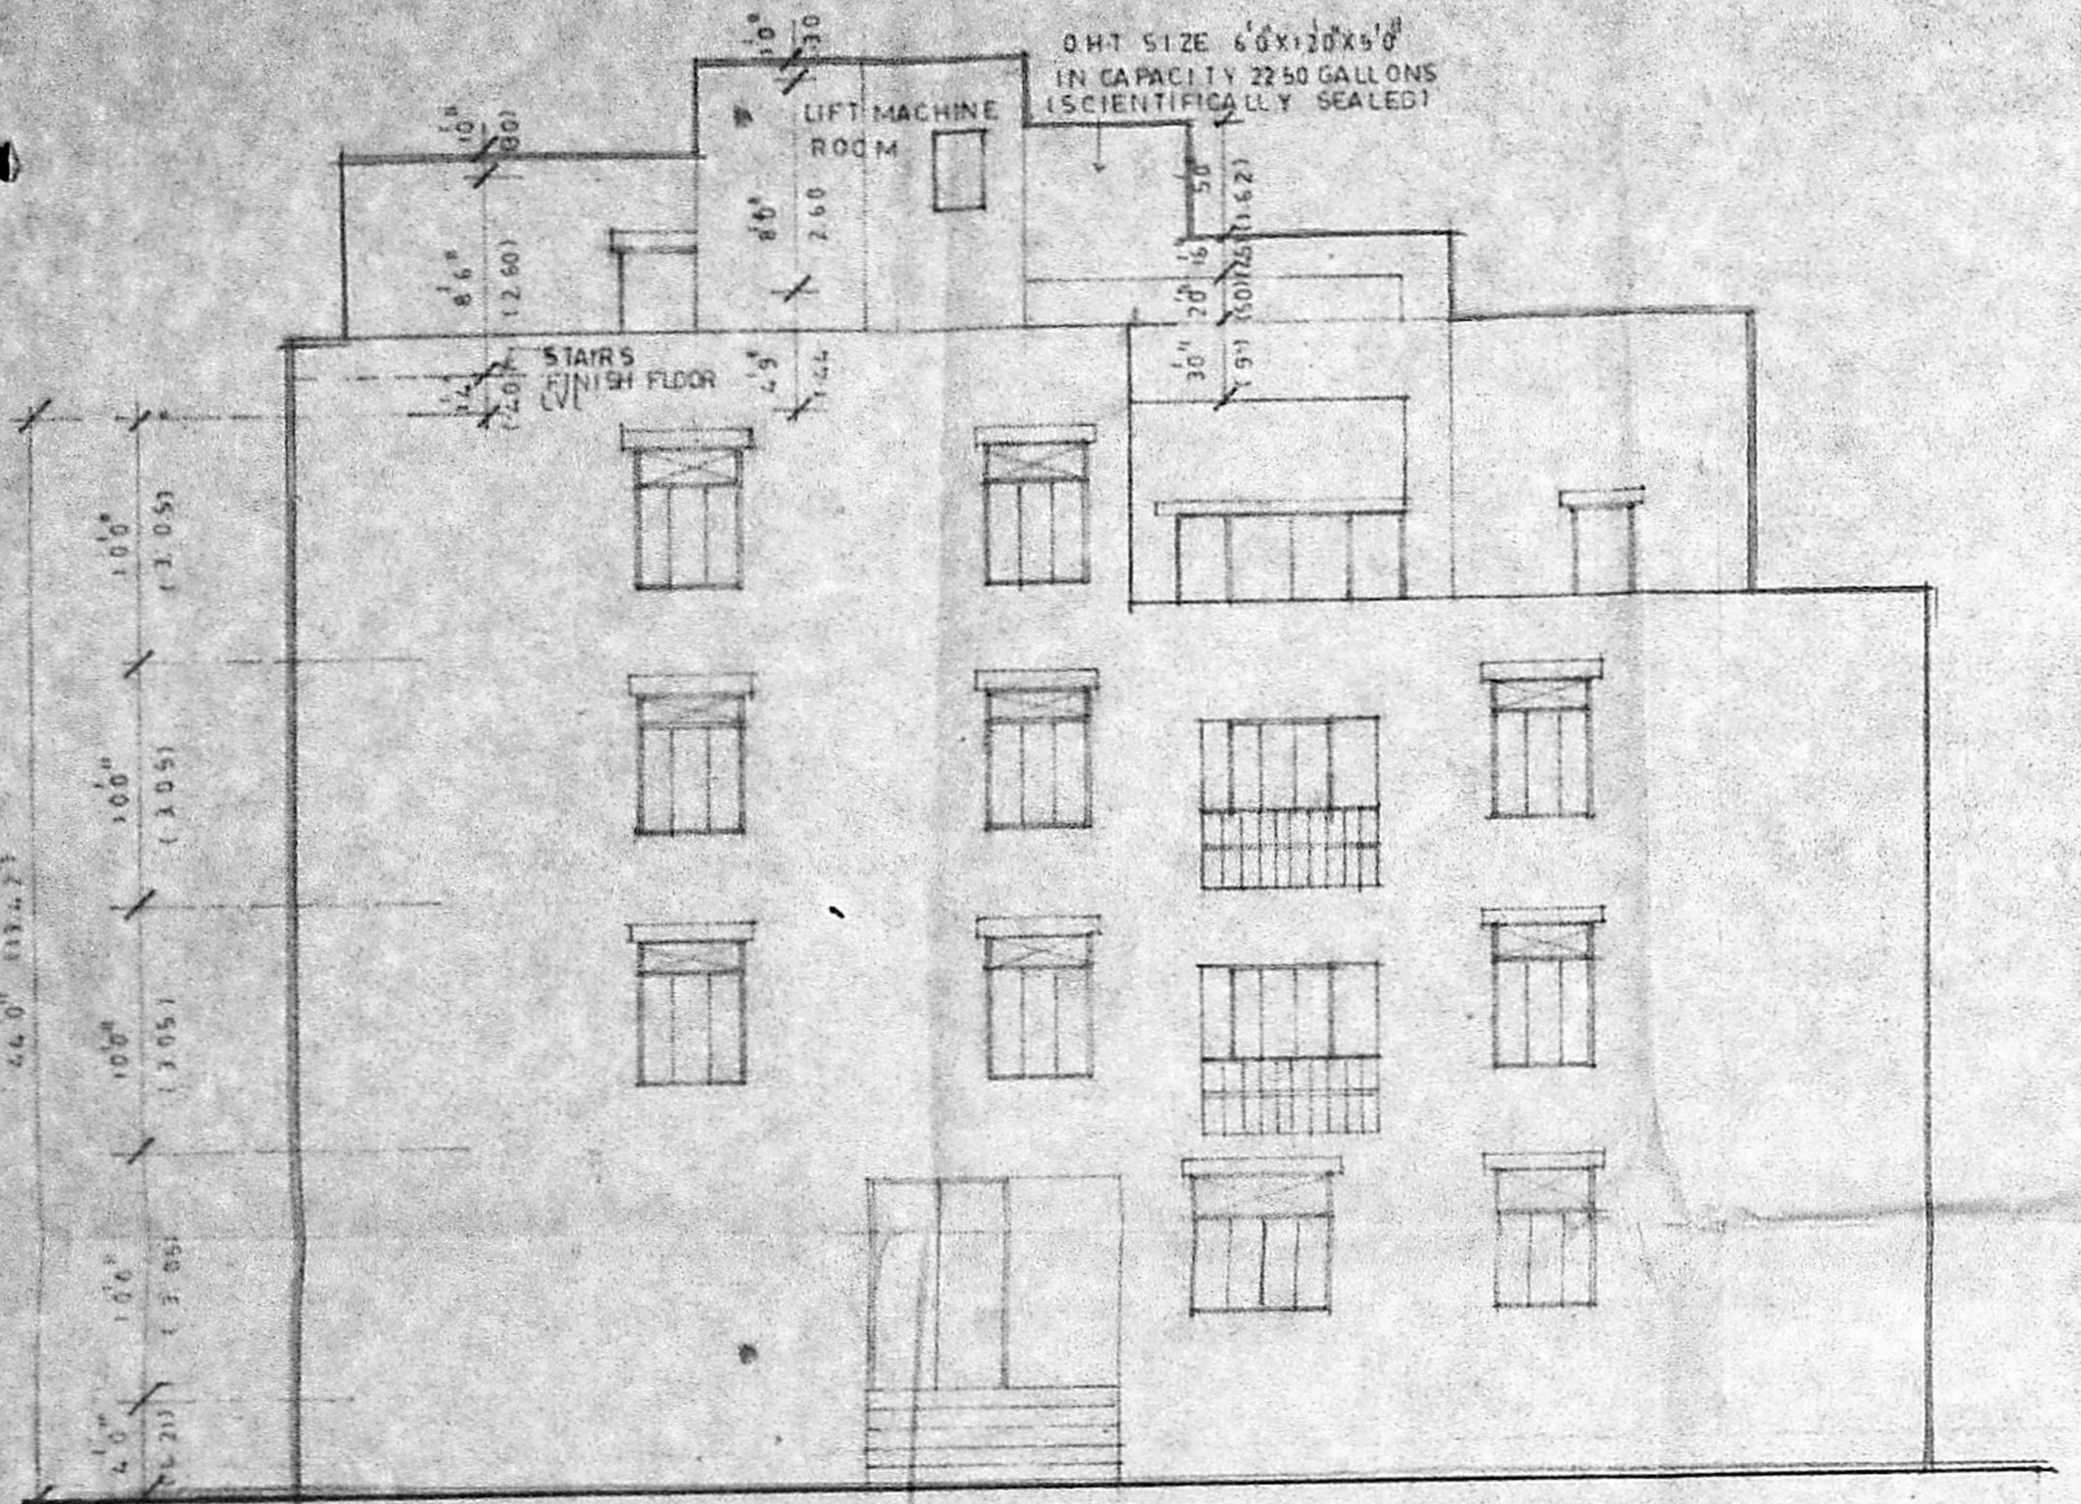
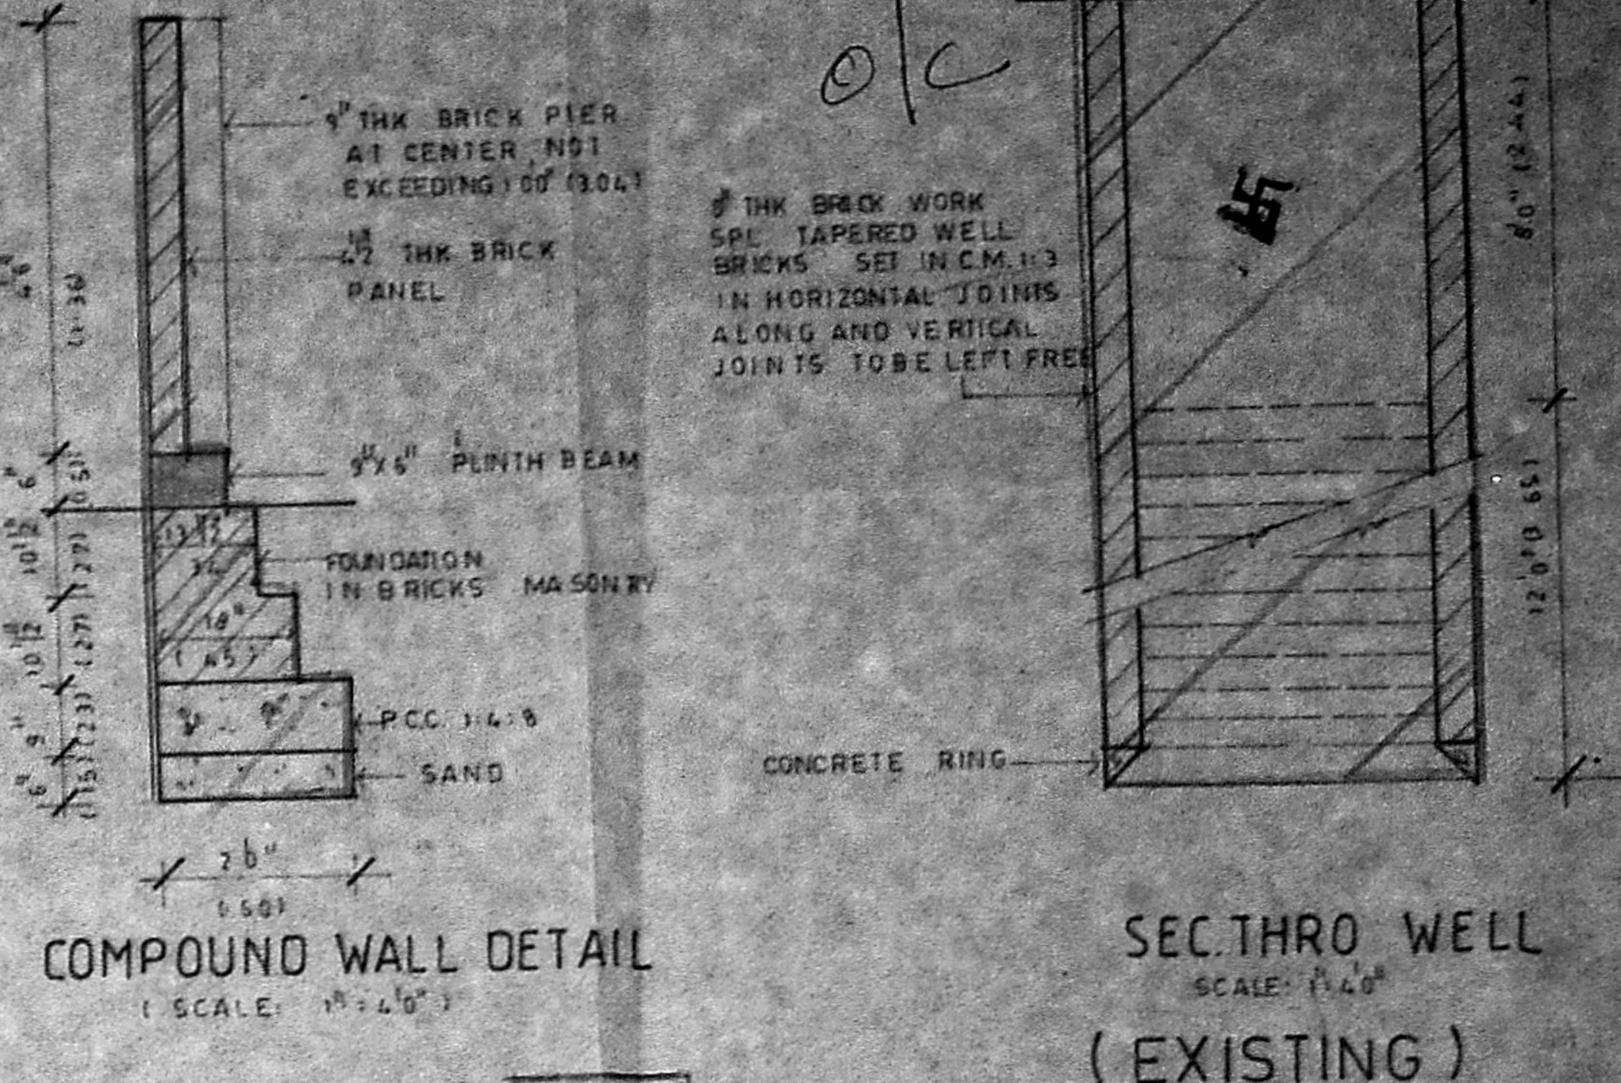
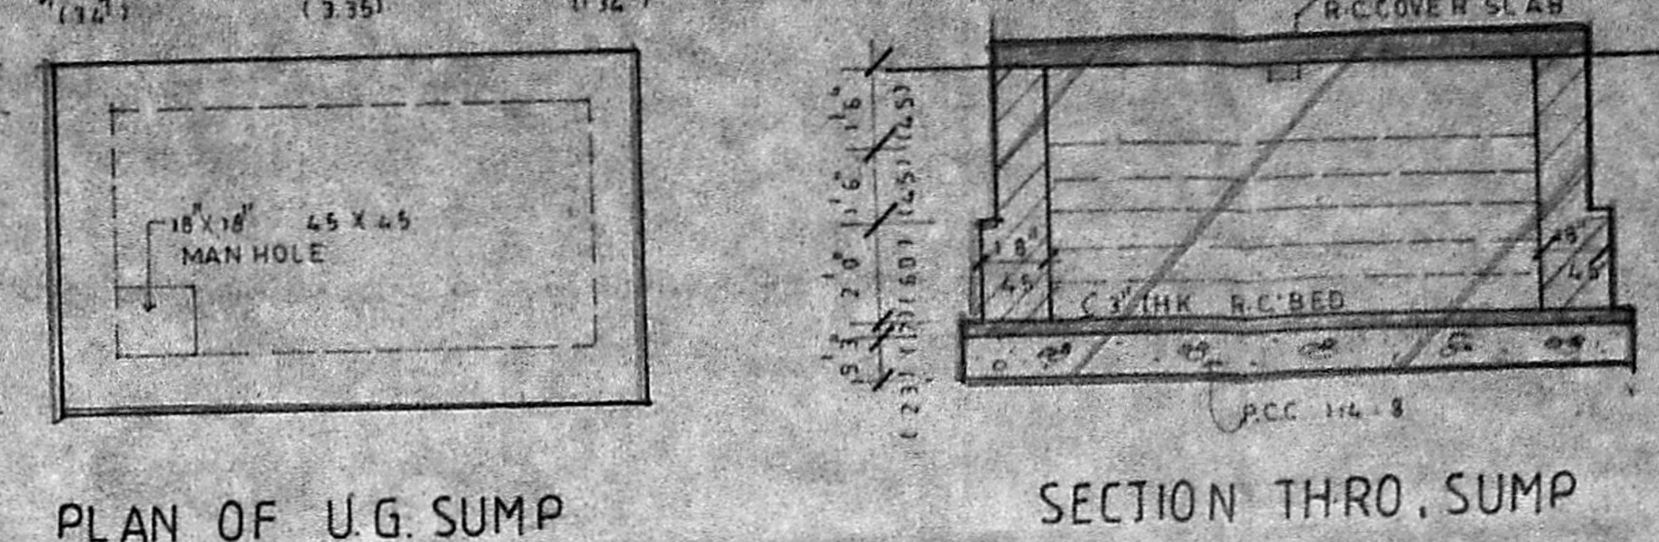



**AREA STATEMENT**

AREA OF THE PLOT	8224.00	(1758.97)
BUILDABLE AREA	12218.00	(1144.84)
AREA OF GROUND FLOOR	3190.58	(296.50)
AREA OF FIRST FLOOR	3190.58	(296.50)
AREA OF SECOND FLOOR	3190.58	(296.50)
AREA OF THIRD FLOOR	2725.50	(253.67)
TOTAL BUILT UP AREA ATTRIBUTED BY F.A.R.	12701.24	(1183.23)
AREA OF LIFT MACHINE ROOM AND STAIR CASE IN TERRACE FLOOR AREA NOT ATTRIBUTED BY F.A.R.	322.32	(28.93)
AREA NOT ATTRIBUTED BY F.A.R.	122.32	(12.93)
TOTAL BUILT UP AREA	12556.60	(1161.30)
AREA ATTRIBUTED BY F.A.R. NOT ATTRIBUTED BY F.A.R.	12529.39	(1158.37)
NO OF CAR PARKING PROVIDED	9	

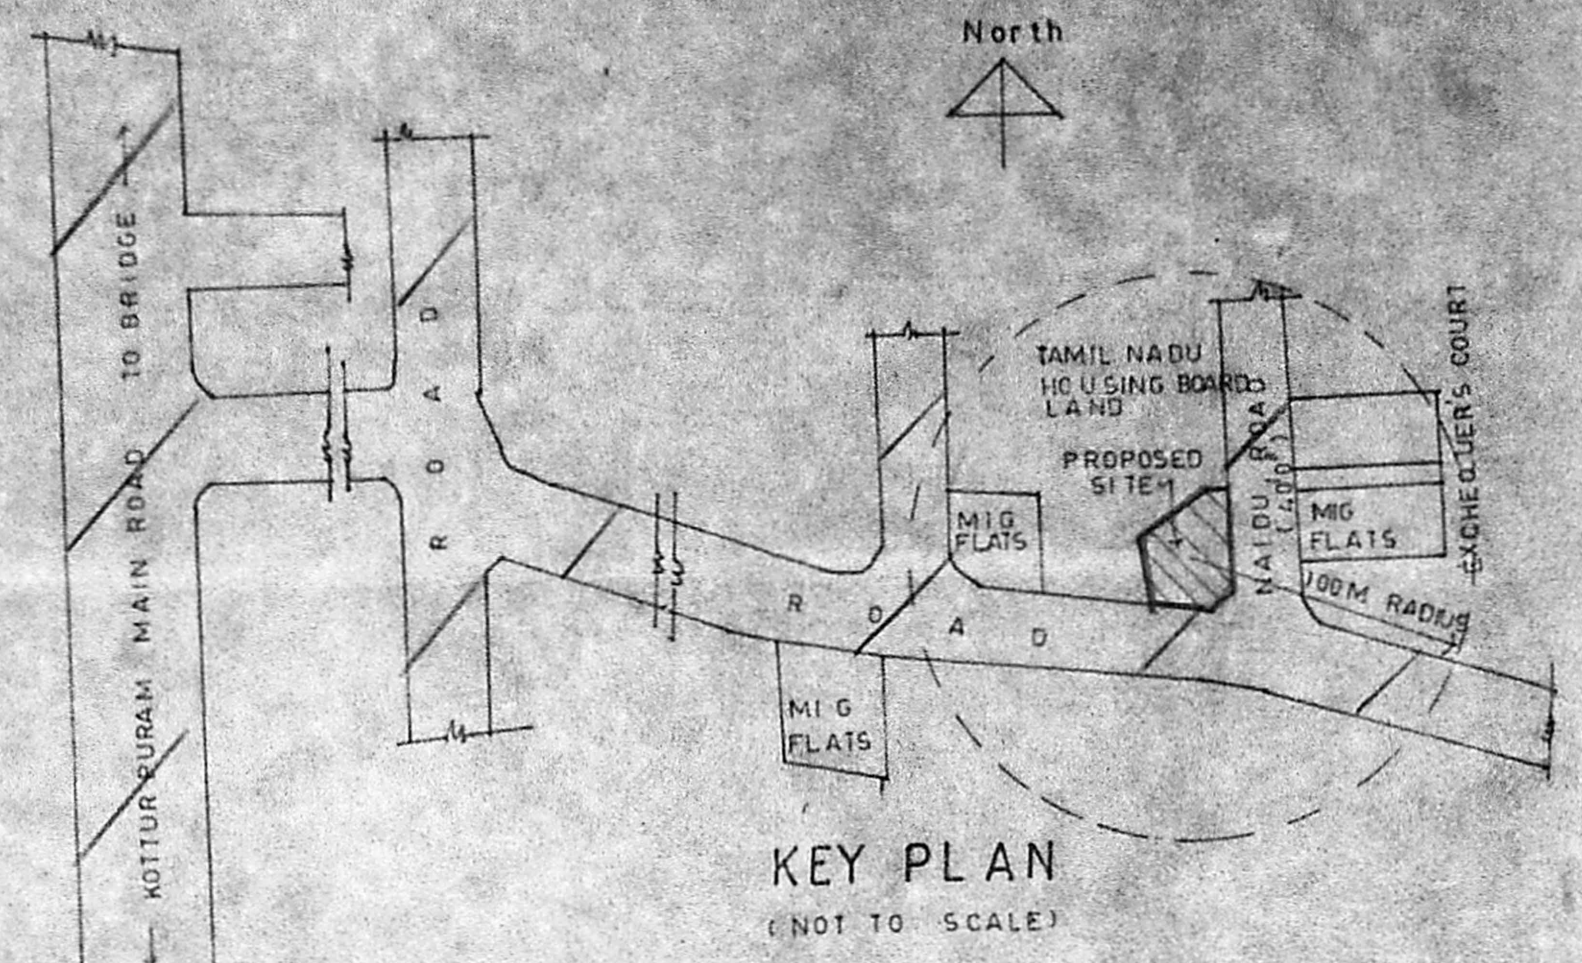

**SCHEDULE OF JOINERY**

TYPE	DESCRIPTION	SIZE
MD	1" W GLAZED MAIN DOOR	4'0" x 6'0"
D	1" W PANEL DOOR	3'0" x 6'0"
D1	DO	3'0" x 6'0"
D2	DO	3'0" x 6'0"
W1	1" W GLAZED WINDOW	4'0" x 6'0"
W2	DO	4'0" x 6'0"
W3	DO	4'0" x 6'0"
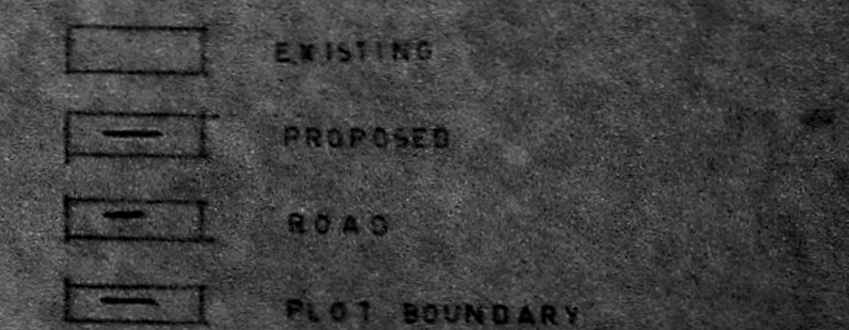

PROPOSED FLATS IN T.S. NO 43 PART AND 43/2 PART IN BLOCK NO. 16&17 AT KOTTURPURAM MADRAS

SCALE 1" = 8'  
DATE 22.9.89  
D.R.O. NO. M.D. 91  
JOB NO. 721-C

OWNER  
ARCHITECTS: BHARATH AND ASSOCIATES  
"THE POLYGON"  
141 ANNA SALAI  
MADRAS - 600 015  
LICENSED SURVEYOR  
T. RAMMURALI RA NO. 107/83/90