
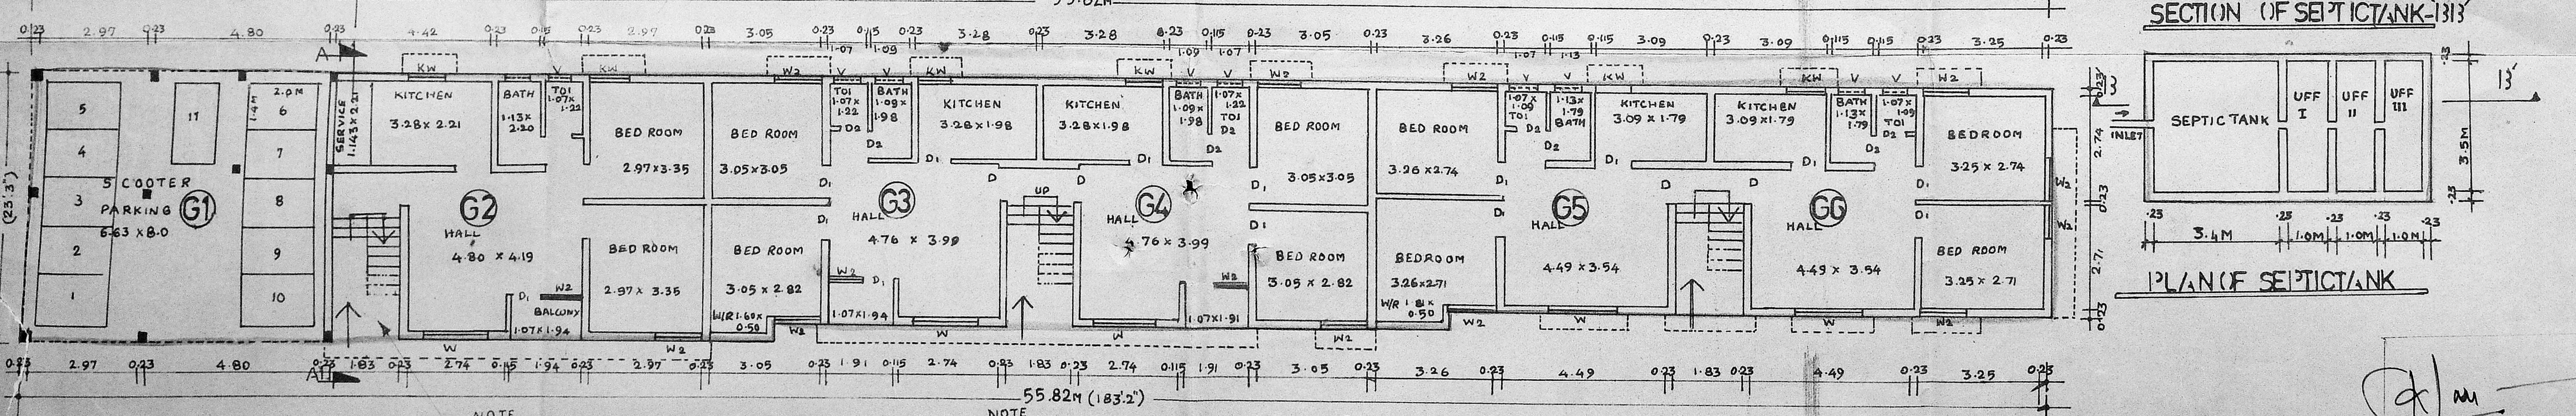
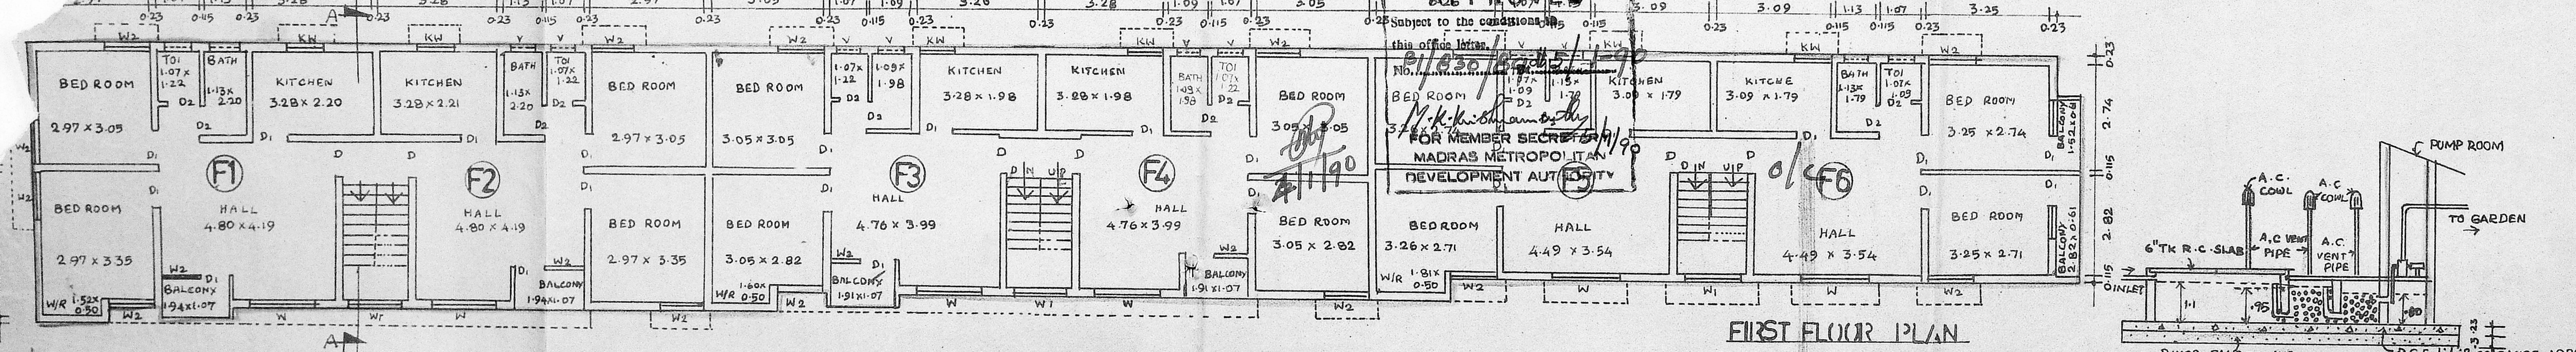
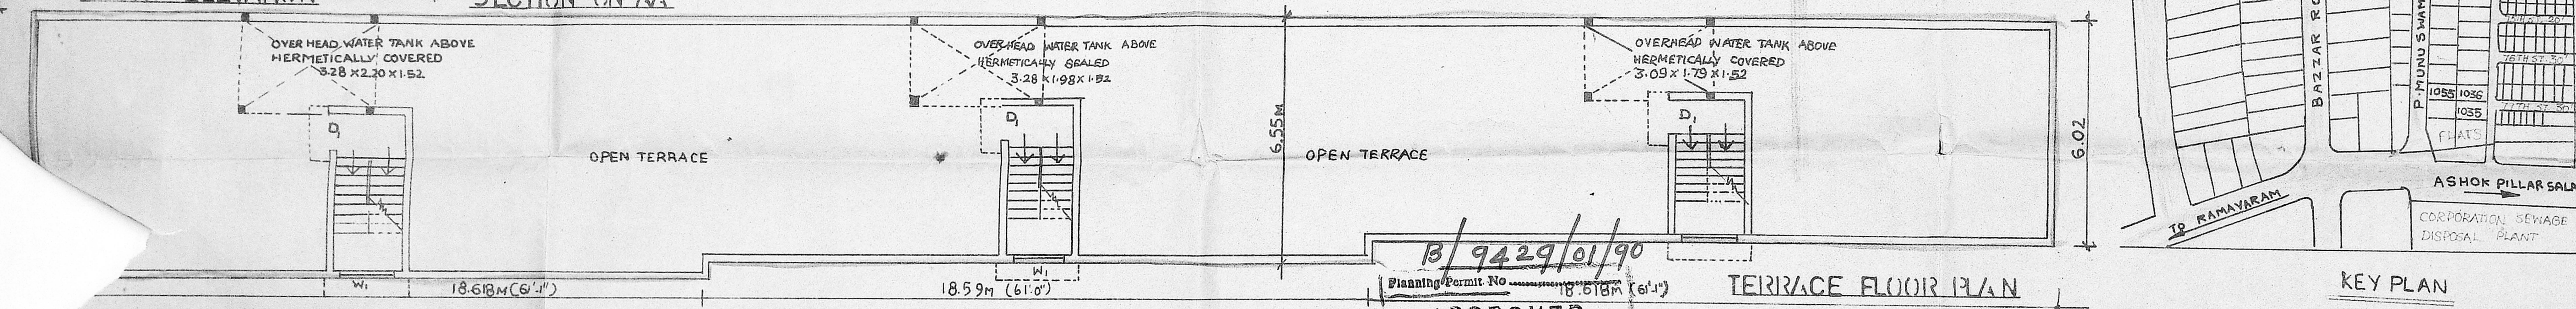


o/c

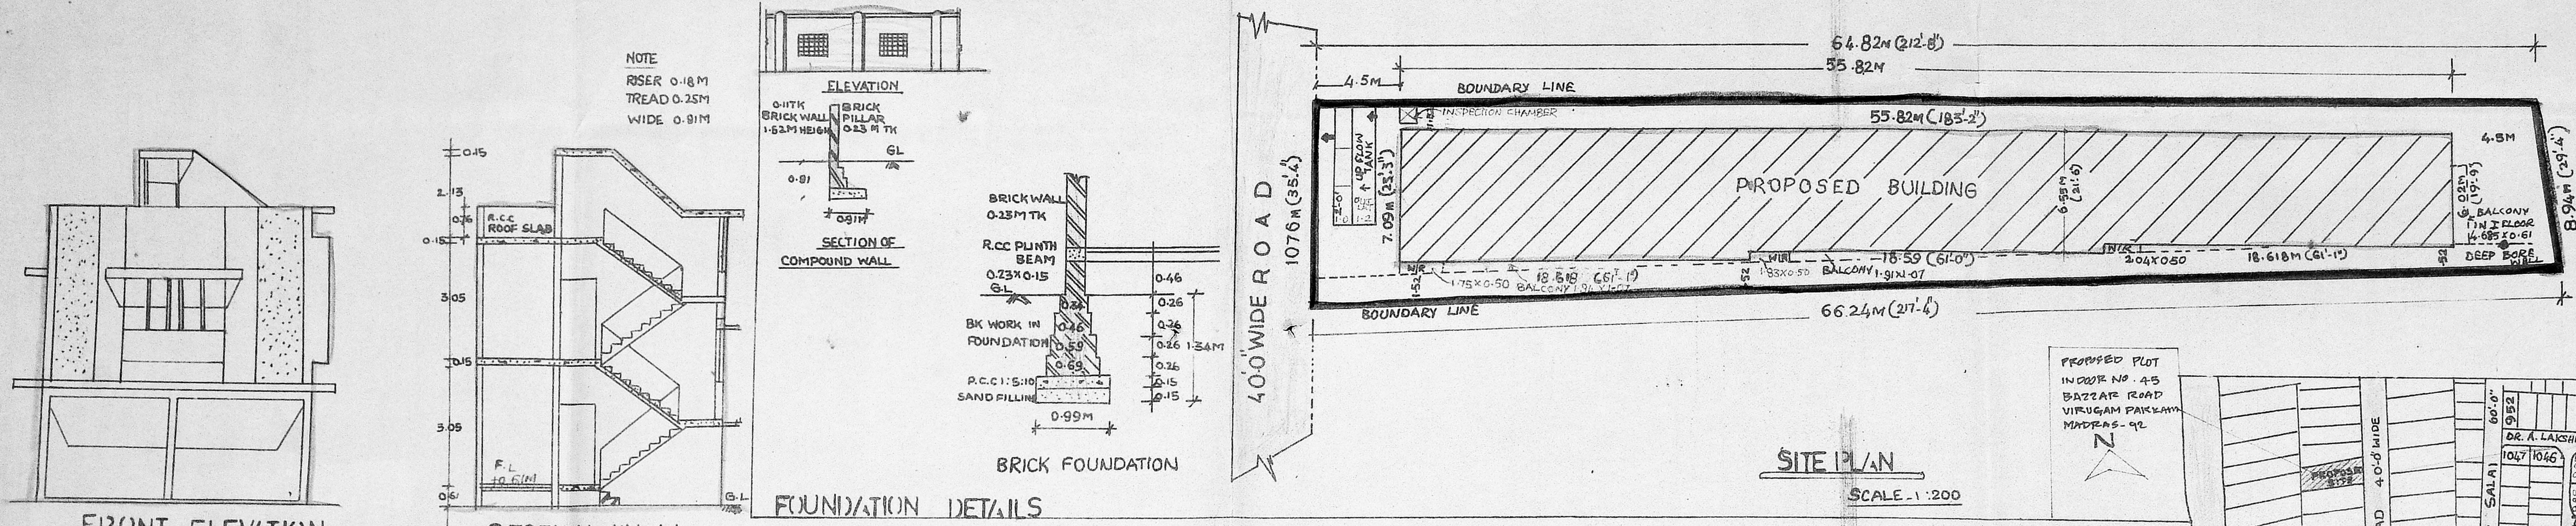

PROPOSED RESIDENTIAL FLATS IN 45, BAZZAR ROAD VIRUGAMBAKKAM, MADRAS R.S. NO. 204/1A, DIV. NO. 76.

LEGEND

D DOOR	1.0 X 2.13	ALL BRICKS WORKS ARE IN C.M. 1:5
D1 DOOR	0.81 X 2.13	ALL R.C.C. ITEMS OF WORK ARE IN 1:2:4
D2 DOOR	0.76 X 2.13	FOUNDATION CONCRETE 1:5:10
W WINDOW	1.83 X 1.37	FLOORING CONCRETE 1:5:6
W1 WINDOW	1.52 X 1.37	PLASTERING FOR WALLS IN C.M. 1:4
W2 WINDOW	1.22 X 1.37	PLASTERING FOR CEILING 1:3
KW KITCHEN WINDOW	1.0 X 1.10	ALL DIMENSIONS ARE IN METERS
V VENTILATOR	0.76 X 0.61	

AREA STATEMENT

SNO	PLAN AREA	W/R PROPOSED	BALCONY P.R.O.	ST. FOOT	TOTAL M ²
B1	(SCOOTER PARKING)	1:8 X 0.5	2.82 X 0.61	1:5.2 X 0.61	66.0
B2	66.08	-	-	(31C SIDESER)	68.09
B3	60.36	0.90	-	-	61.86
B4	40.96	-	-	-	60.96
B5	56.08	0.90	-	-	56.98
B6	56.08	-	-	-	56.08
F1	66.08	0.90	1.00	-	67.98
F2	66.08	-	1.00	-	67.08
F3	60.96	0.90	-	-	62.86
F4	60.96	-	1.00	-	61.96
F5	56.08	0.90	-	-	56.98
F6	56.08	-	-	-	56.08

G.F. AREA - 304M²
= 47%

F.F. AREA - 37570M²

TOTAL AREA OF PLOT - 645.74M² (COR) 6951 SQ FT
TOTAL BUILT UP AREA: (G.F. 304.30 + F.F. 375.70) = 679.70M² - 1.05 (CF 32)

SCALE: 1:100
DATE:

LEGEND
PROPOSED
ROAD
BOUNDARY

SIGNATURE OF OWNER

P. RAVI ARCH. AND MCA. RERA AN
LICENSED SURVEYOR CLASS I No. RA. 33
CORPORATION OF MADRAS
22, ELLAIANMAN COLONY, MADRAS-600 086