


ELEVATION & SECTION OF COMPOUND WALL & GATE
SCALE: 1/4" = 0' OR (1:50)


S.No-8141

SITE PLAN
SCALE: 1/4" = 0' OR (1:300)

KEY PLAN
NOT TO SCALE

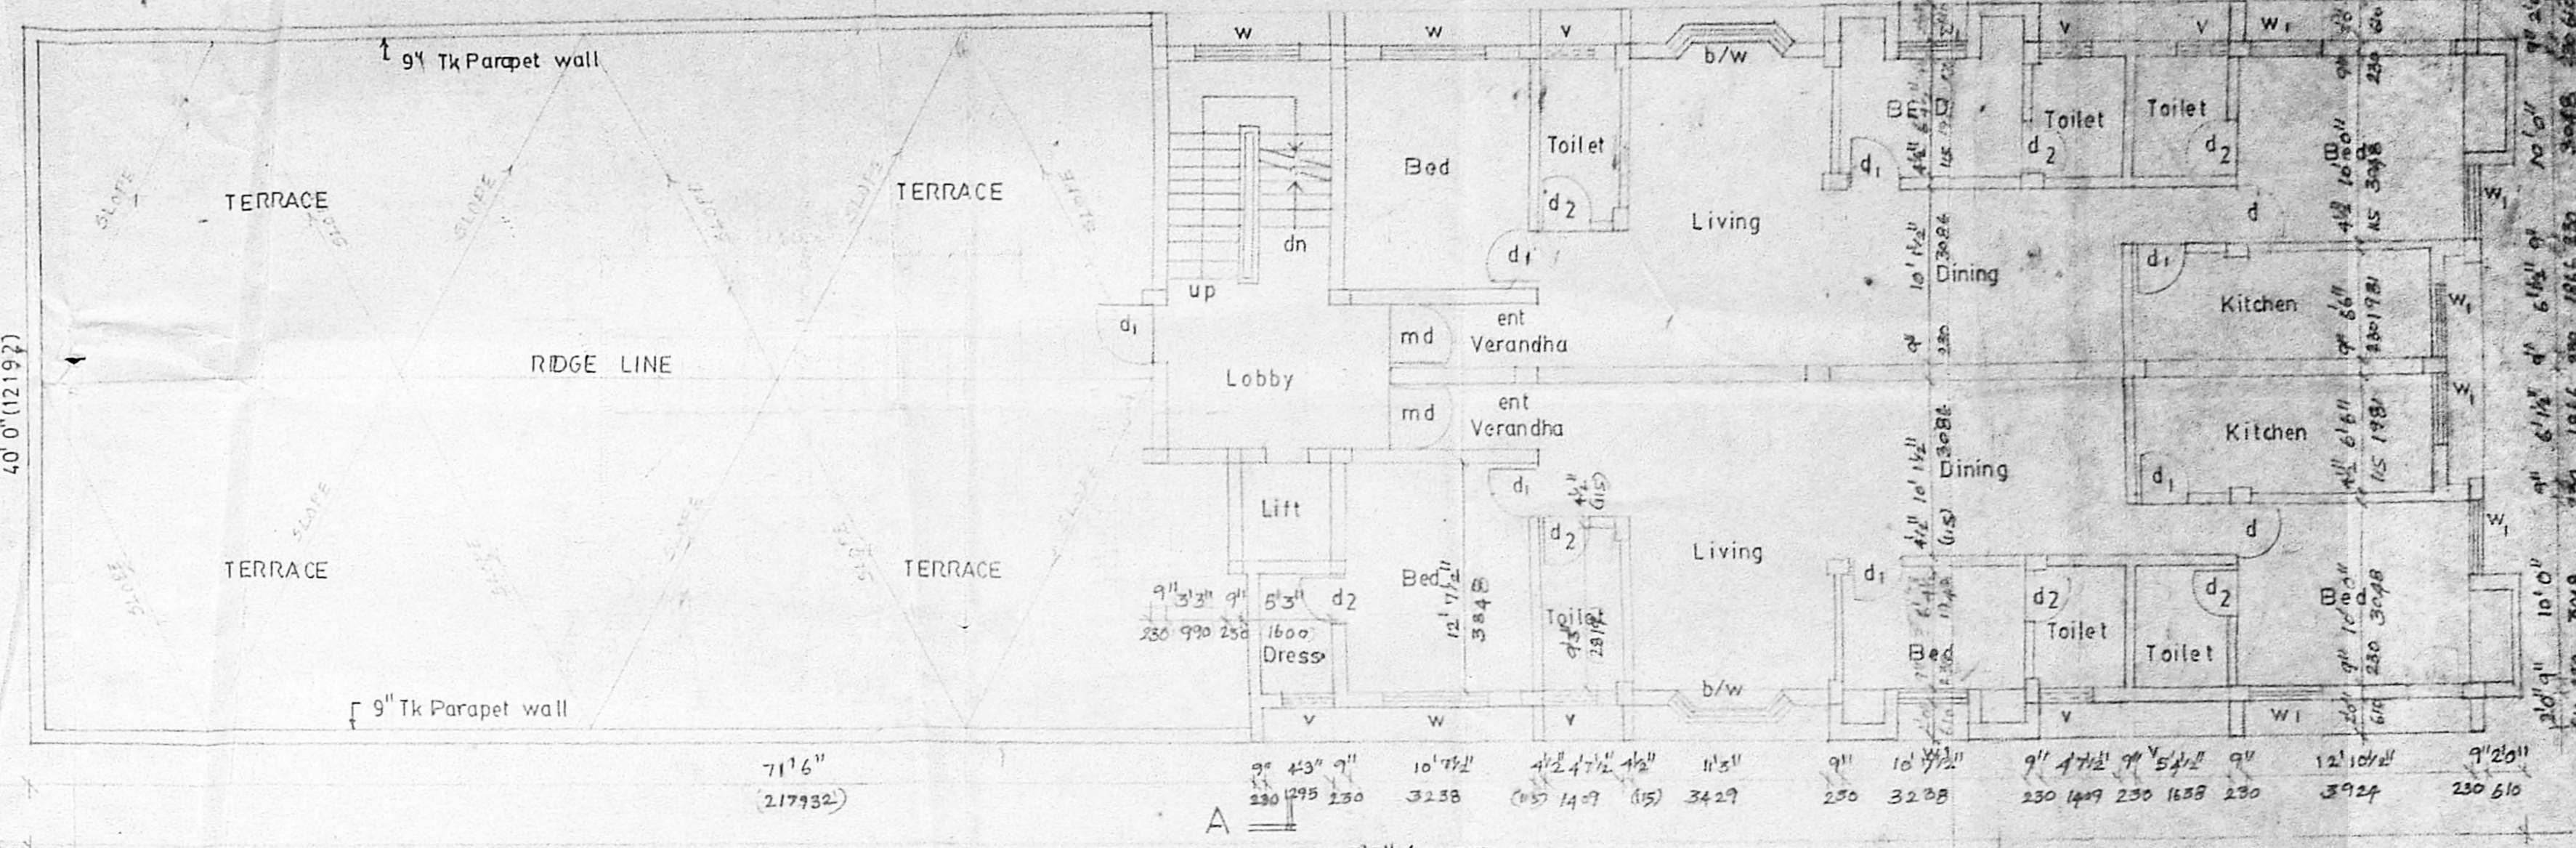

THIRD FLOOR PLAN
SCALE: 1/8" = 0' OR (1:100)

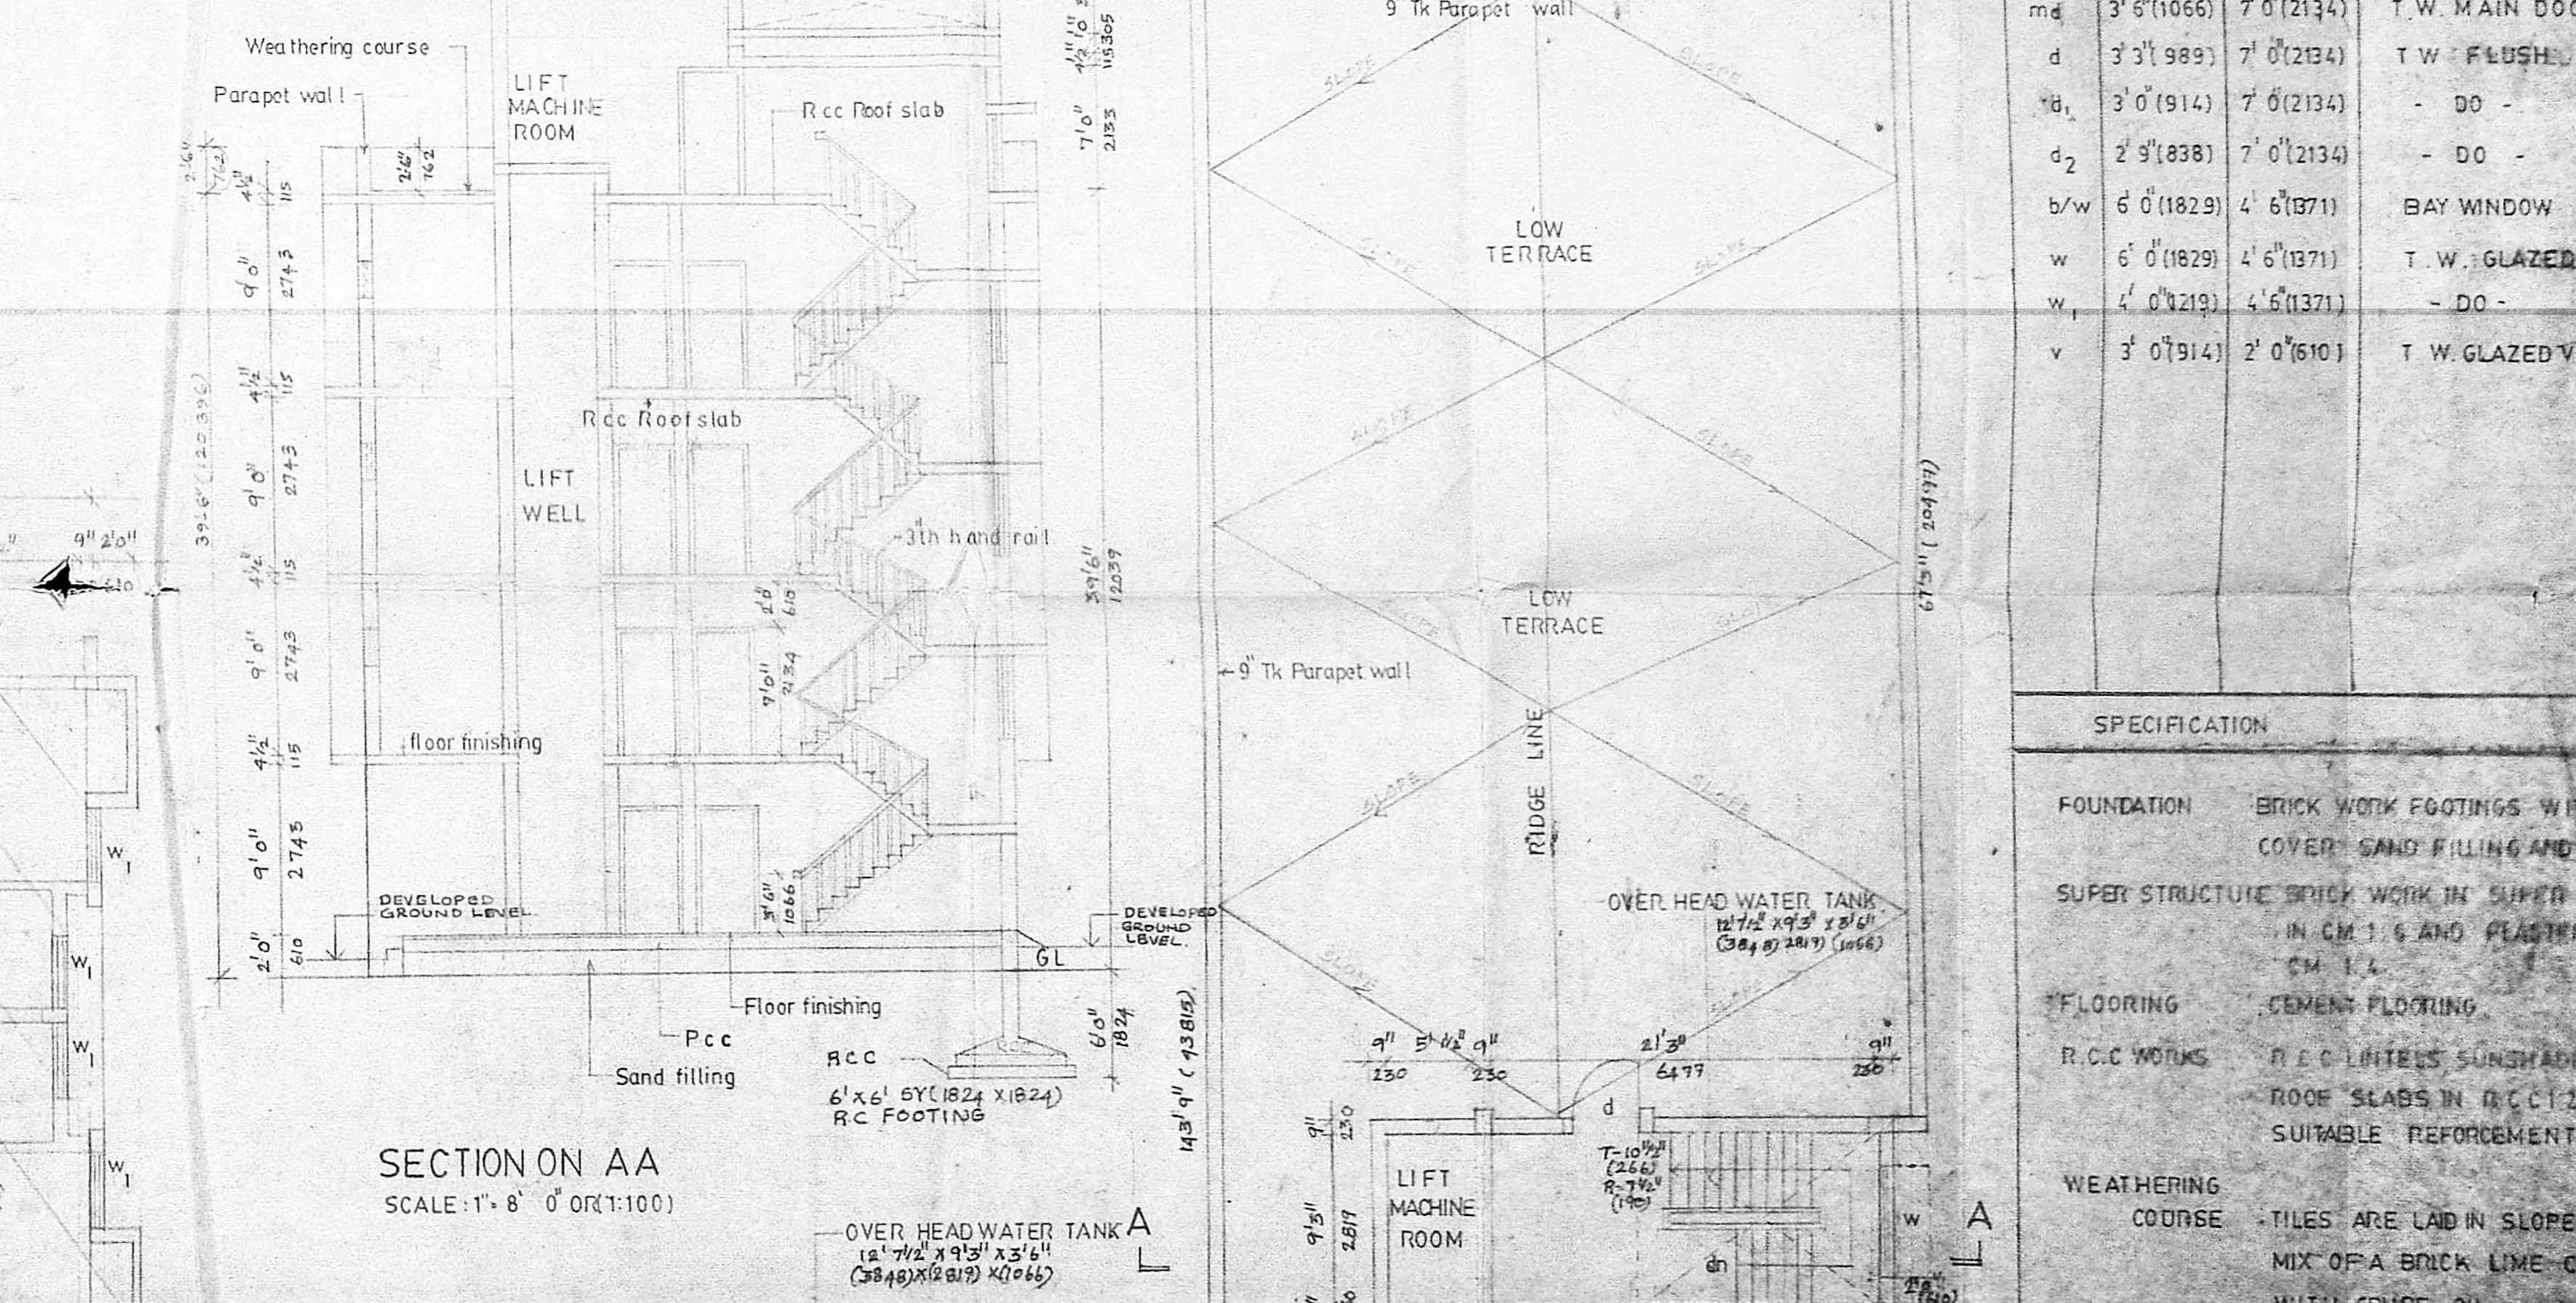

SECTION ON AA
SCALE: 1/4" = 0' OR (1:100)

TERRACE FLOOR PLAN
SCALE: 1/8" = 0' OR (1:100)

SCHEDULE OF JOINERY			
TYPE	WIDTH	HEIGHT	DESCRIPTION
md	3'6" (1066)	7'0" (2134)	T.W. MAIN DOOR
d	3'3" (989)	7'0" (2134)	T.W. FLUSH DOOR
d ₁	3'0" (914)	7'0" (2134)	- DO -
d ₂	2'9" (838)	7'0" (2134)	- DO -
b/w	6'0" (1829)	4'6" (1371)	BAY WINDOW
w	6'0" (1829)	4'6" (1371)	T.W. GLAZED WINDOW
v	3'0" (914)	2'0" (610)	T.W. GLAZED VENTILATOR

SPECIFICATION	
FOUNDATION	BRICK WORK FOOTINGS WITH P.C.C. COVERED SAND FILLING AND RCC FOOTING
SUPER STRUCTURE	BRICK WORK IN SUPER STRUCTURE IN CM 1:1:6 AND PLASTERING WITH CM 1:1
FLOORING	CEMENT FLOORING
R.C.C. WORKS	R.C.C. UNITS, SUNSHADE BEAMS, ROOF SLABS IN R.C.C. 1:1 WITH SUITABLE REINFORCEMENT
WEATHERING COURSE	TILES ARE Laid IN SLOPE OVER A MIX OF A BRICK LIME CONCRETE WITH CRUDE OIL.

COLOUR CODE REFERENCE	
	PROPOSED
	EXISTING ROAD
	PLOT BOUNDARY LINE
	SEWER LINE
	WATER LINE

SIGNATURE OF LIC SURVEYOR



SIGNATURE OF OWNER

PROPOSED REVISION FOR RESIDENTIAL FLATS AT DOOR NO.129, HABIBULLA ROAD BLOCK NO.107, O.S.NO.34, T. S.NO.8140, T. NAGAR, MADRAS-12. YOUR APPROVED FILE NO. B/17047/87


FLOOR PLANS, ELEVATION SECTION, DETAILS, SITE PLAN AND KEY PLAN

DATE: 15.11.88


ARCHITECTS: SELVADAN J & ASSOCIATES, 33/1 MILLERS ROAD, MADRAS

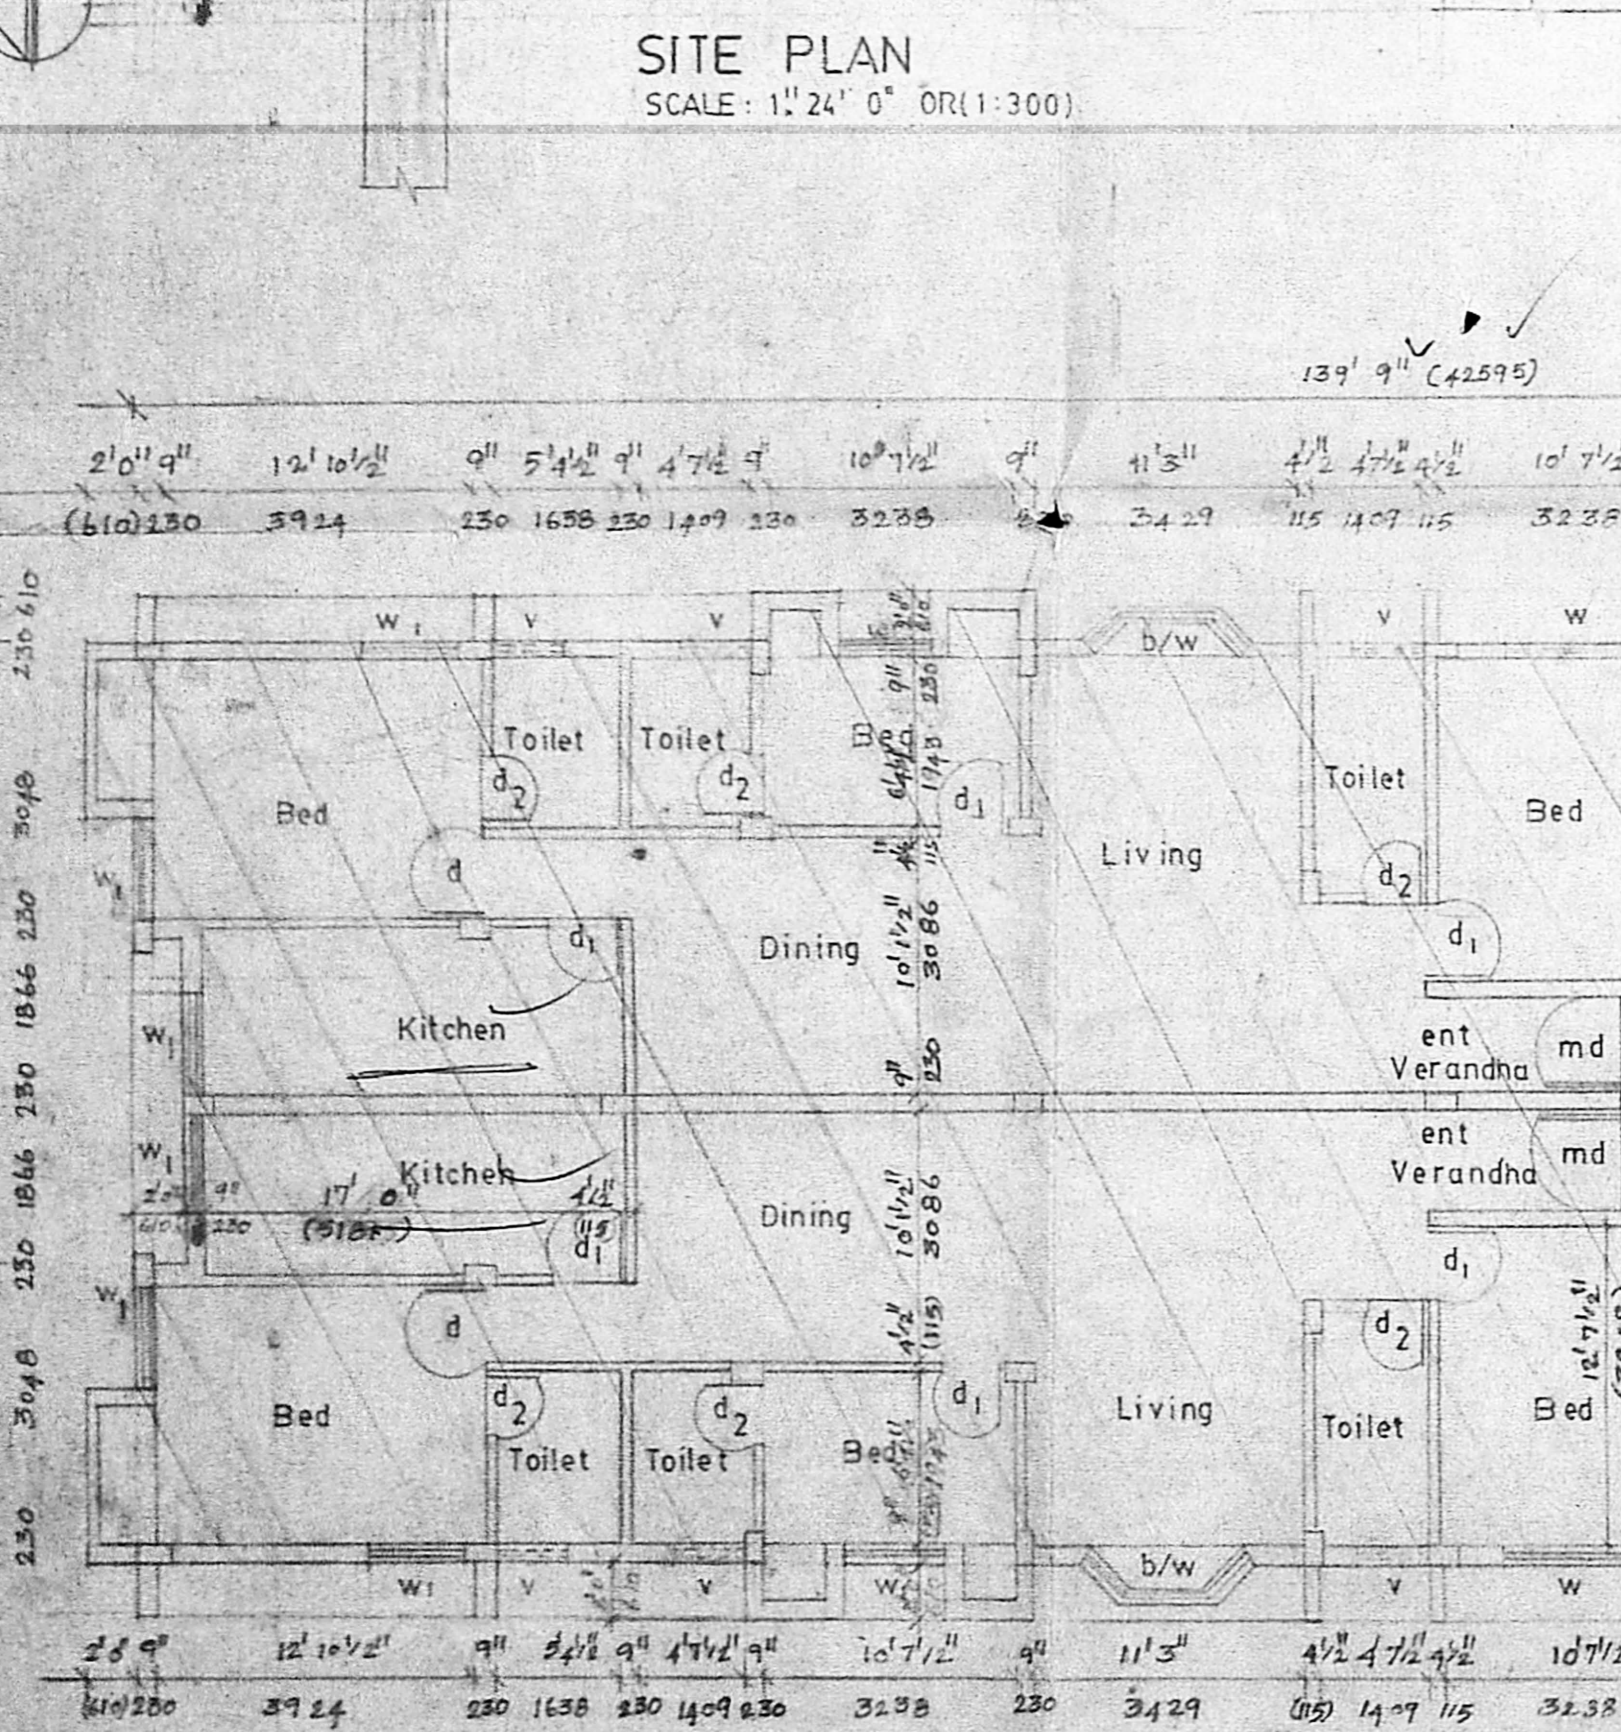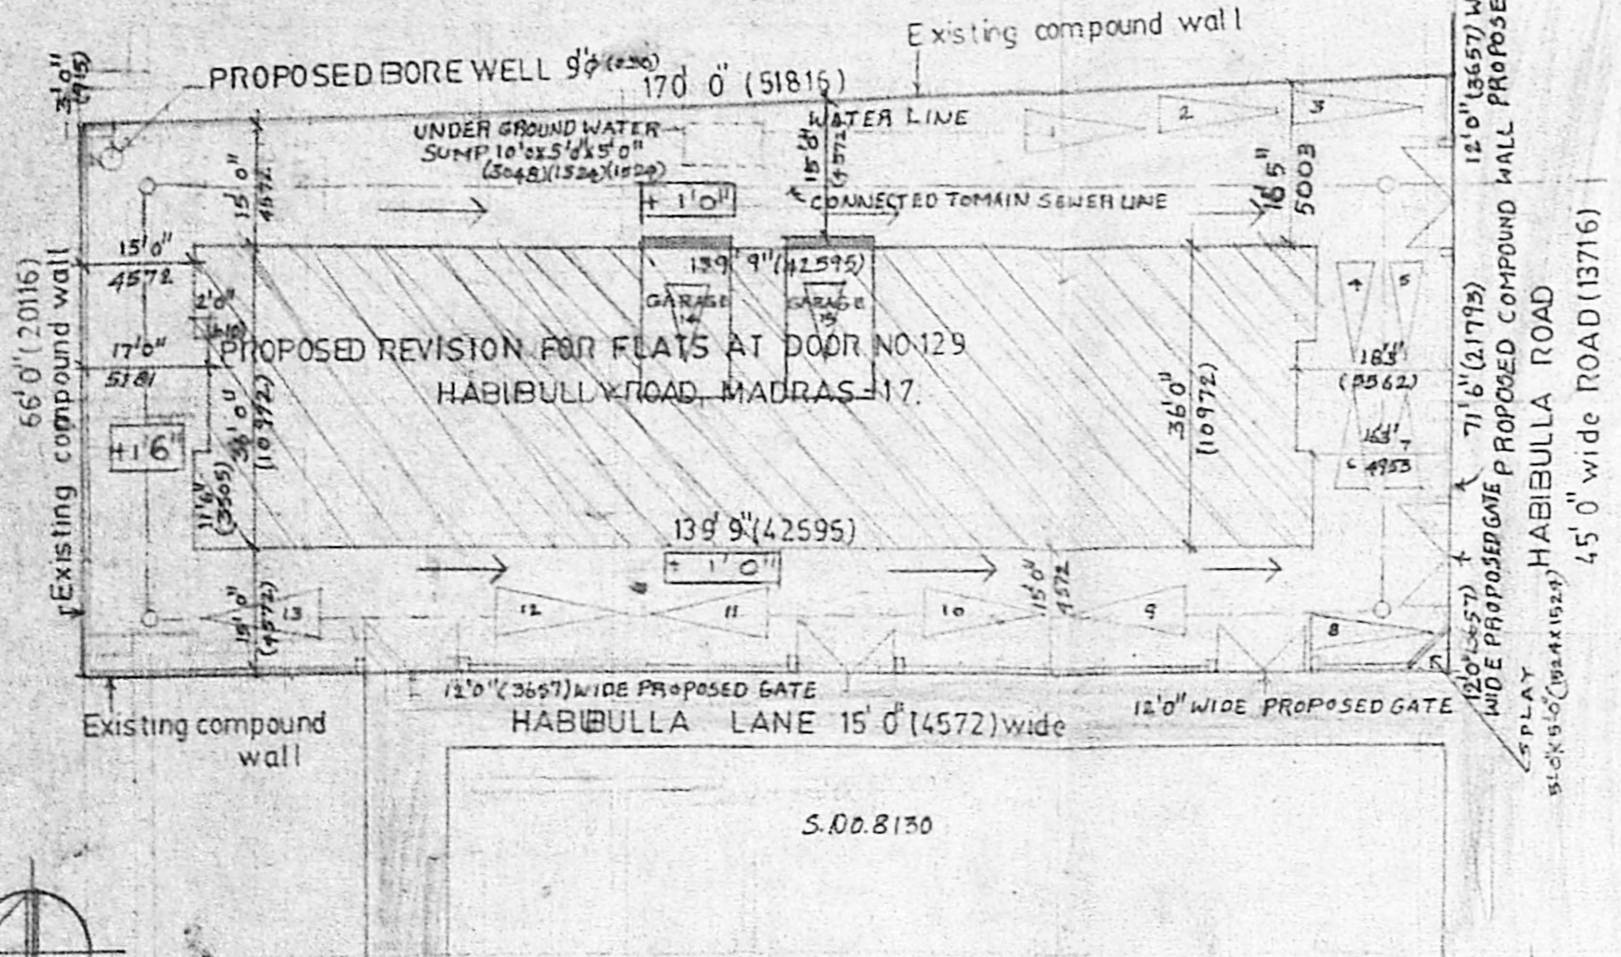

TYPICAL FLOOR PLAN (FIRST SECOND)
SCALE: 1/8" = 0' OR (1:100)

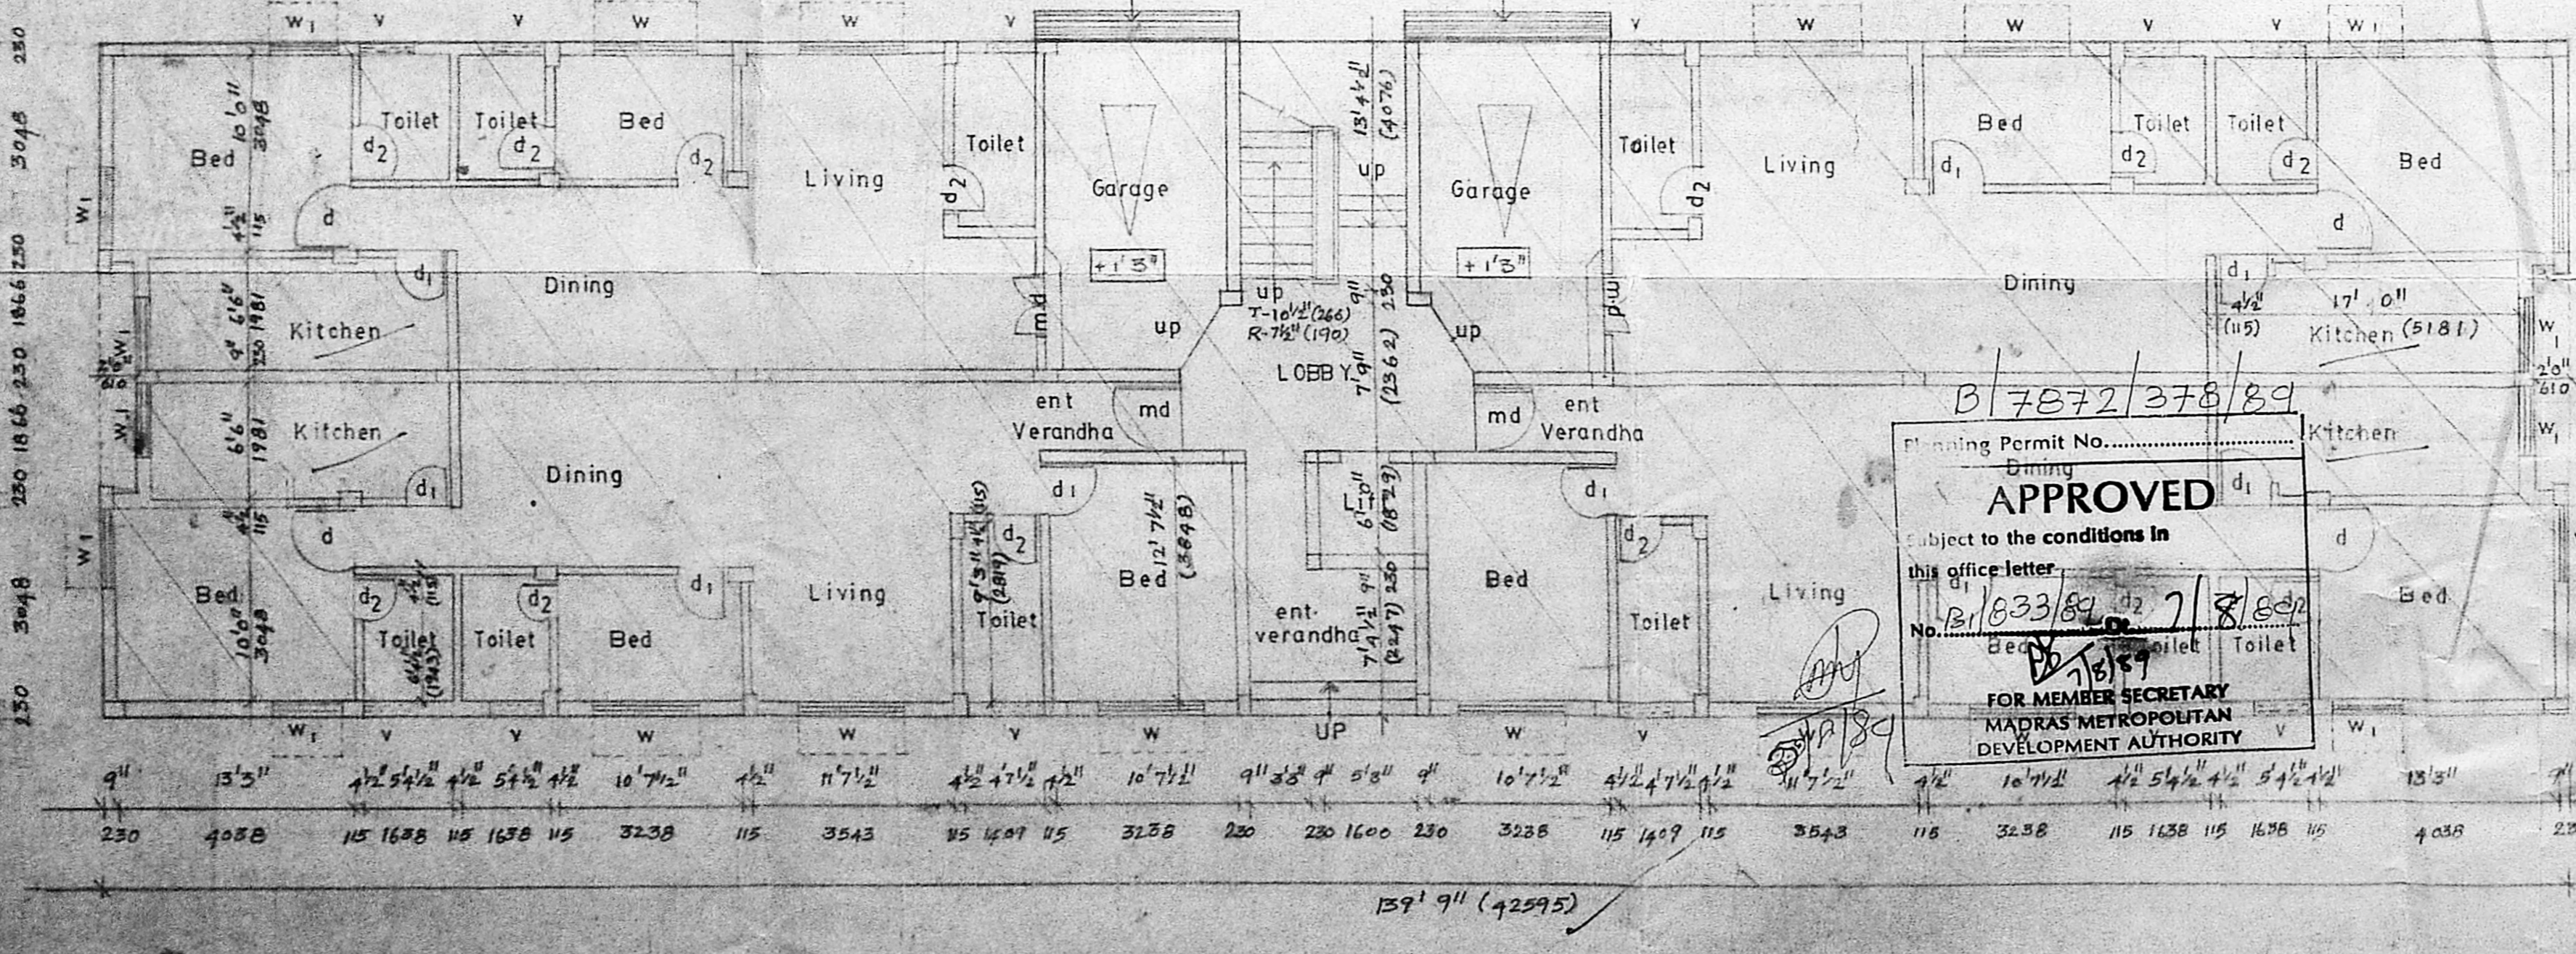

GROUND FLOOR PLAN
SCALE: 1/8" = 0' OR (1:100)

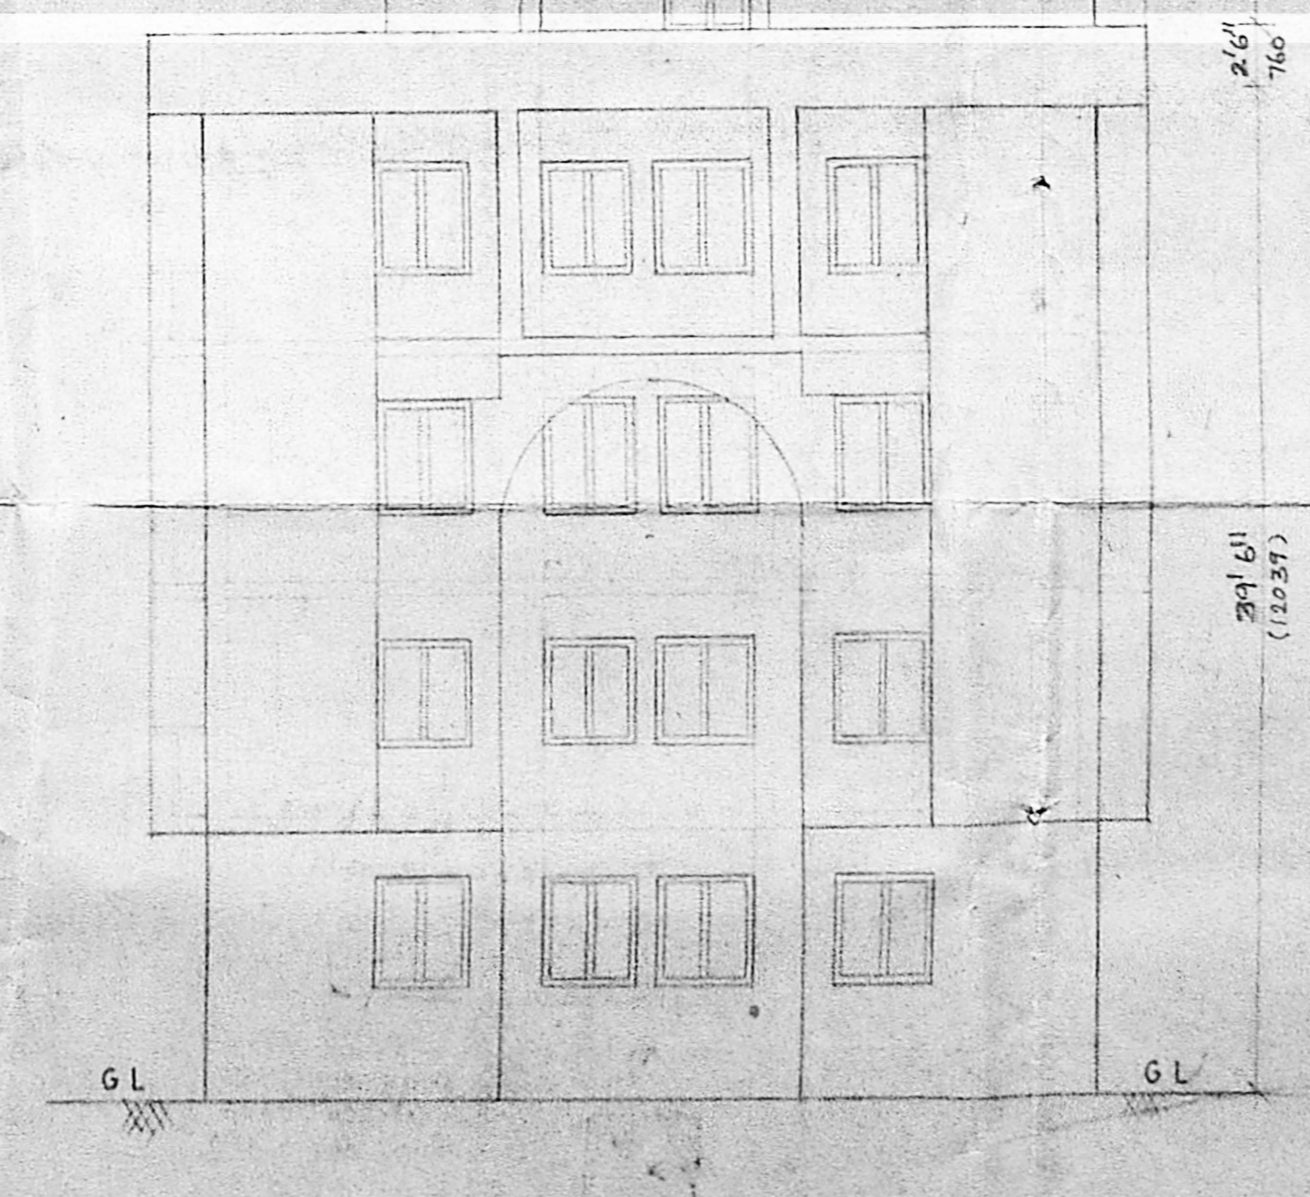

FRONT ELEVATION
SCALE: 1/8" = 0' OR (1:100)