

101 x 52.5

839

MMDA BI/PP NO. /  
G.M. B/11284/89

AREA NO. PART I P.S.I.  
HEAD ROOM AREA 85.8 RM  
WATER TANK AREA 61.0 RM

REQUIRED NO OF CAR PARKING SPACES  
PROVIDED NO OF CAR PARKING SPACES  
CAR PARKING SIZE 25X5M 7/3

B/3455/27 A/c/80

Planning Form No.

**APPROVED**  
FOR MEMBER SECRETARY  
MADRAS METROPOLITAN  
DEVELOPMENT AUTHORITY

BOUNDARY LINE  
EXIST ROADS  
EXIST BLDG  
WATER LINE  
SEWER LINE

19/1/80 a/c

PROPOSED  
RESIDENTIAL FLATS IN  
Door No 12813  
PLOT NO. R.S NO  
554/4 AT TANK BUNG  
ROAD NUNGAMBAKKAM  
MADRAS


SCALE DATE

OWNER


x T. Manjappa  
x A. Anandha

ARCHITECT


A.G. SRINIVASAN,  
ARCHITECT.  
LICENSED SURVEYOR CLASS I NO. 65  
11, EAST ROAD, WEST C. I. T. NAGAR,  
MADRAS-35.  
A.G. SRINIVASAN  
11 EAST ROAD  
WEST C. I. T. NAGAR  
MADRAS-35

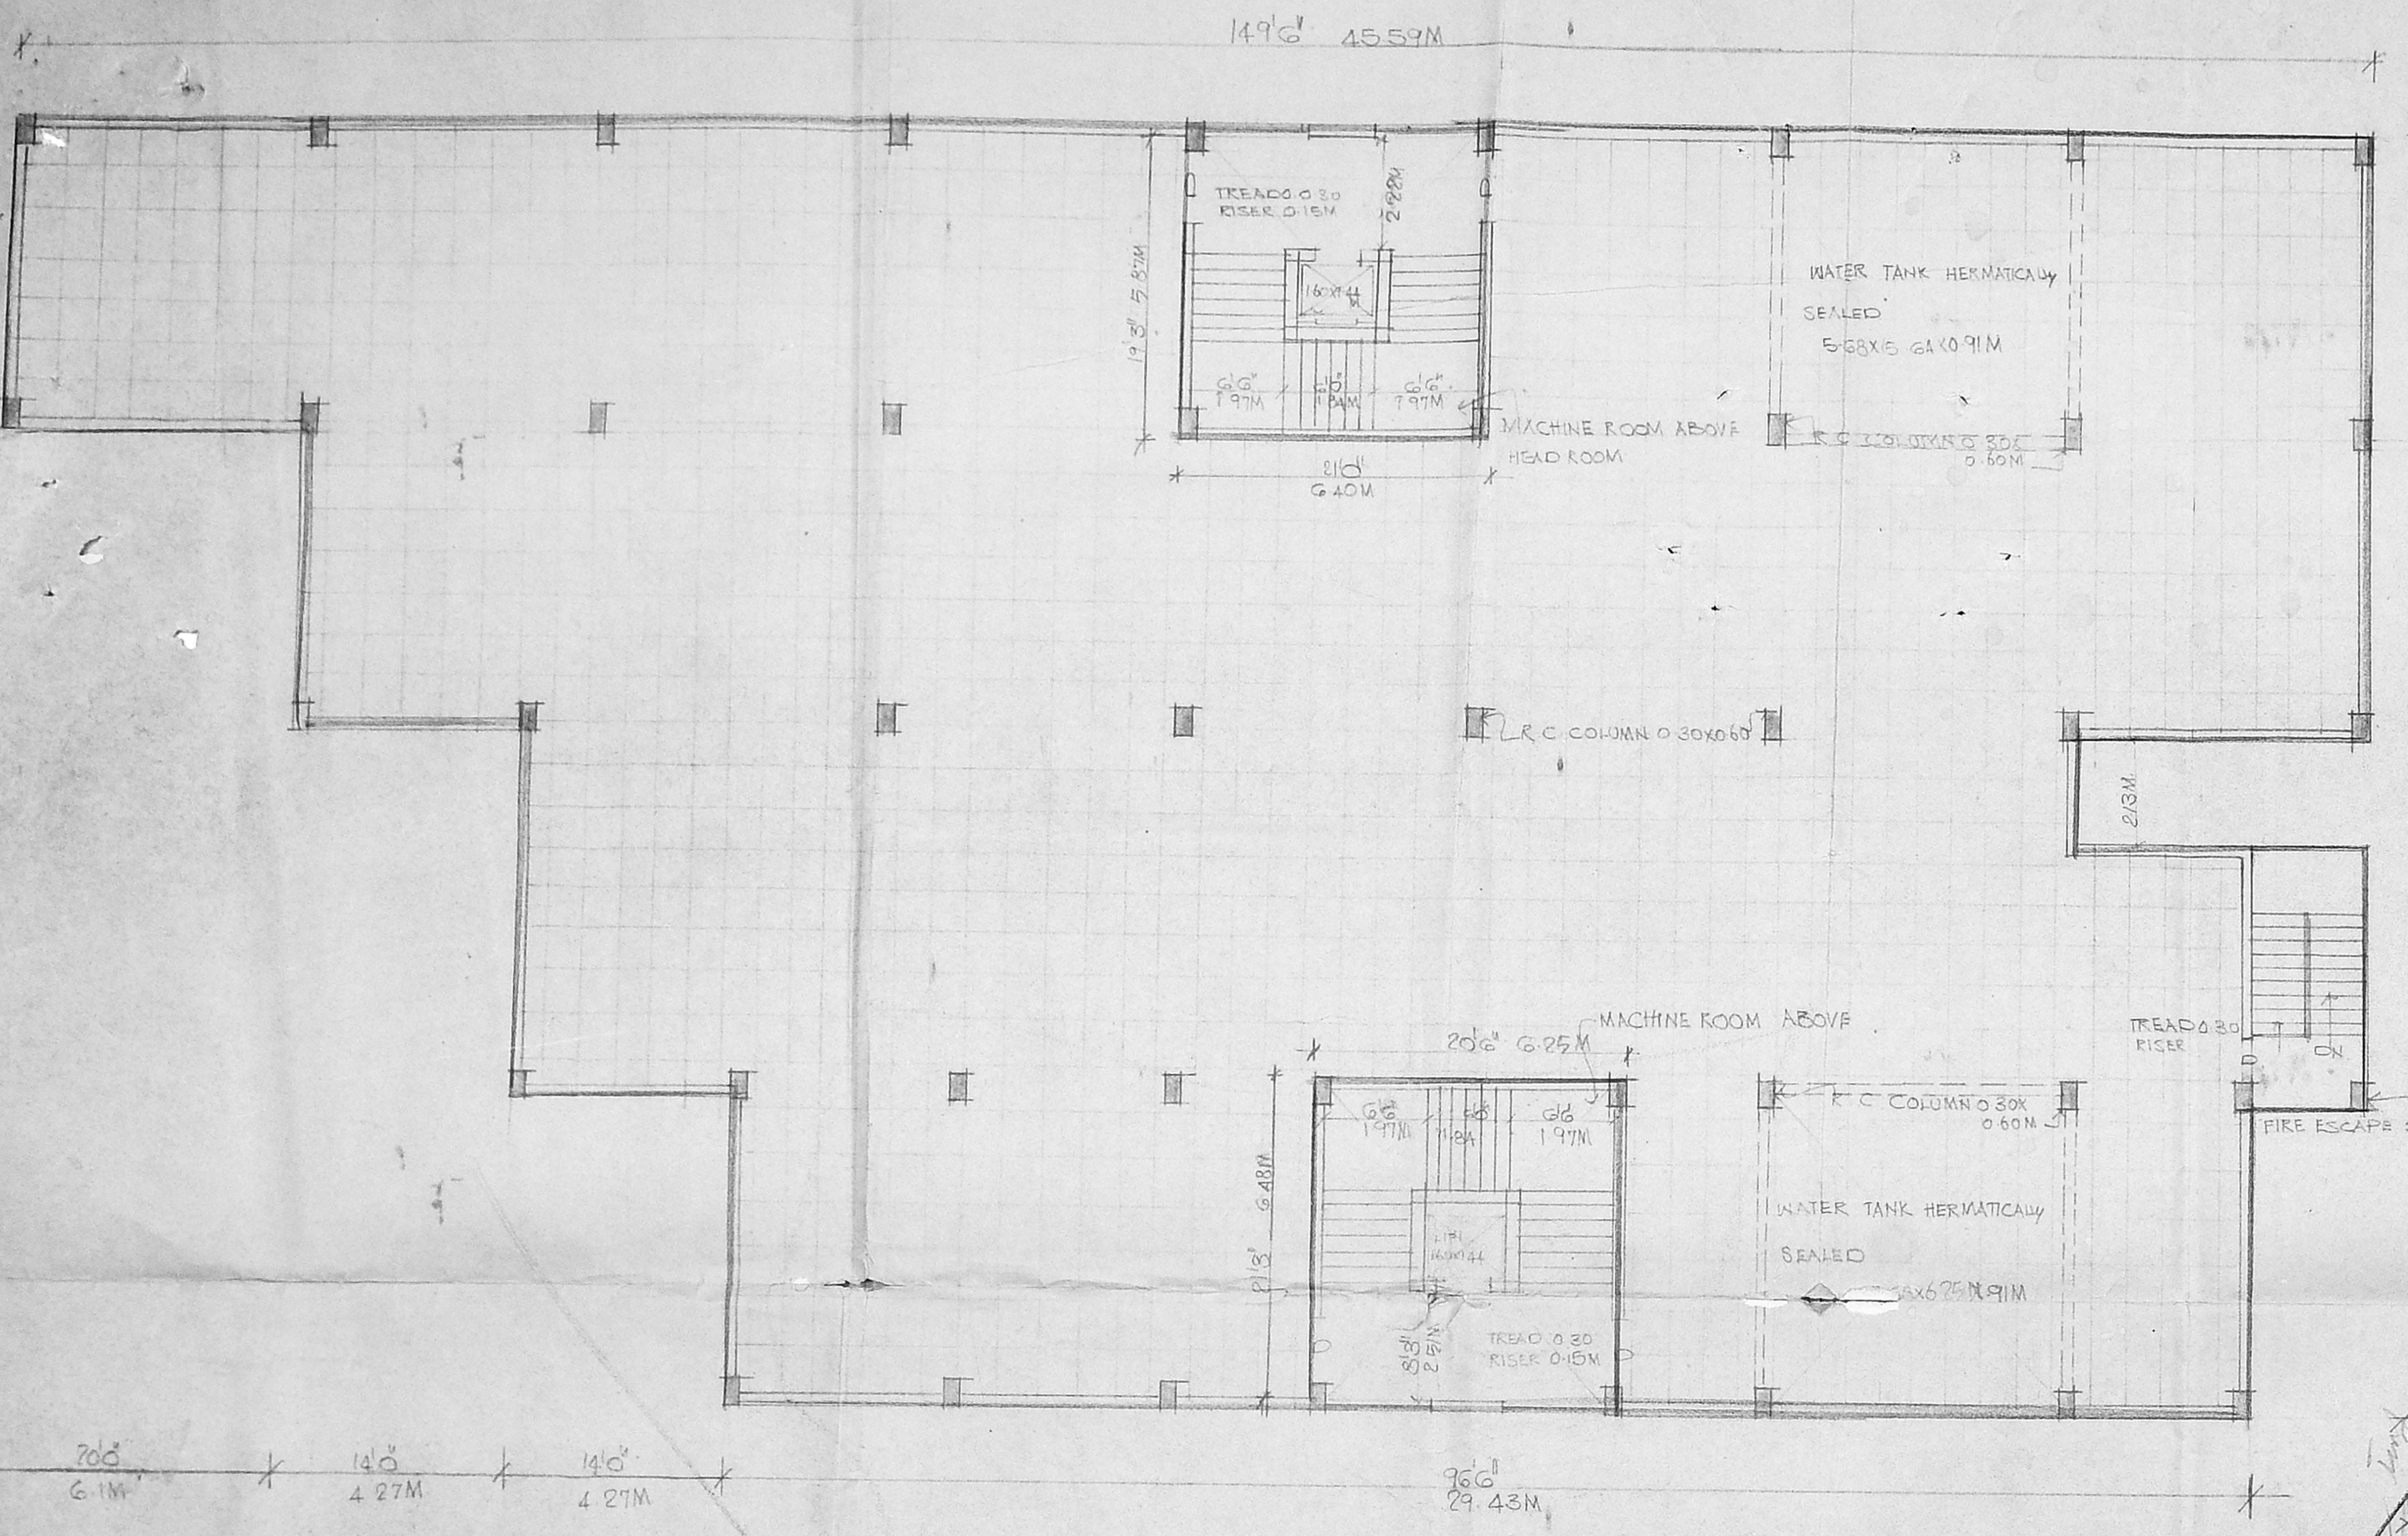

TERRACE FLOOR PLAN

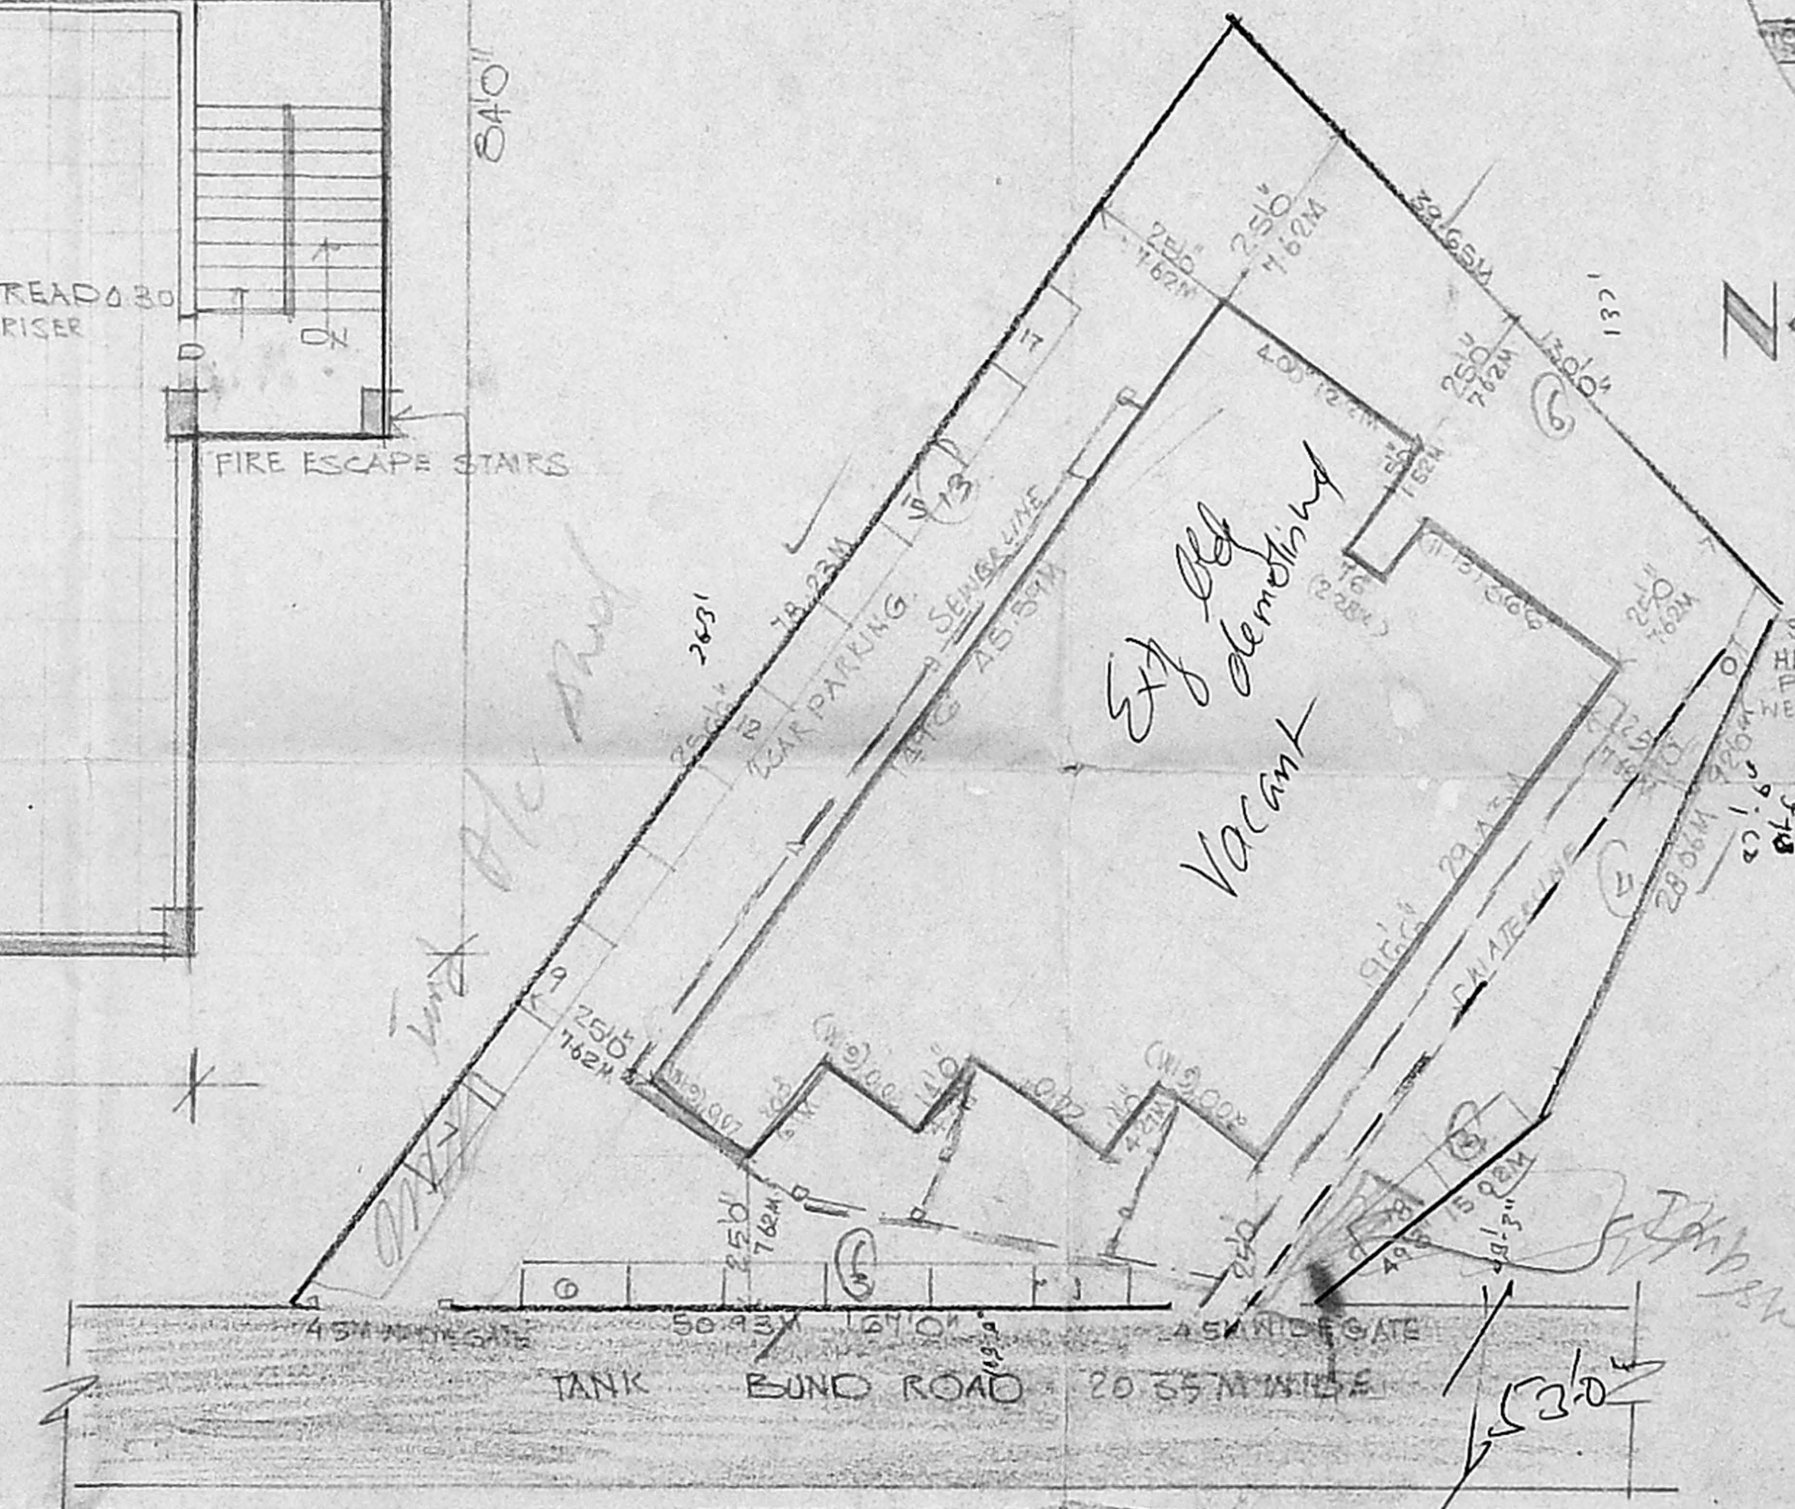

SITE PLAN

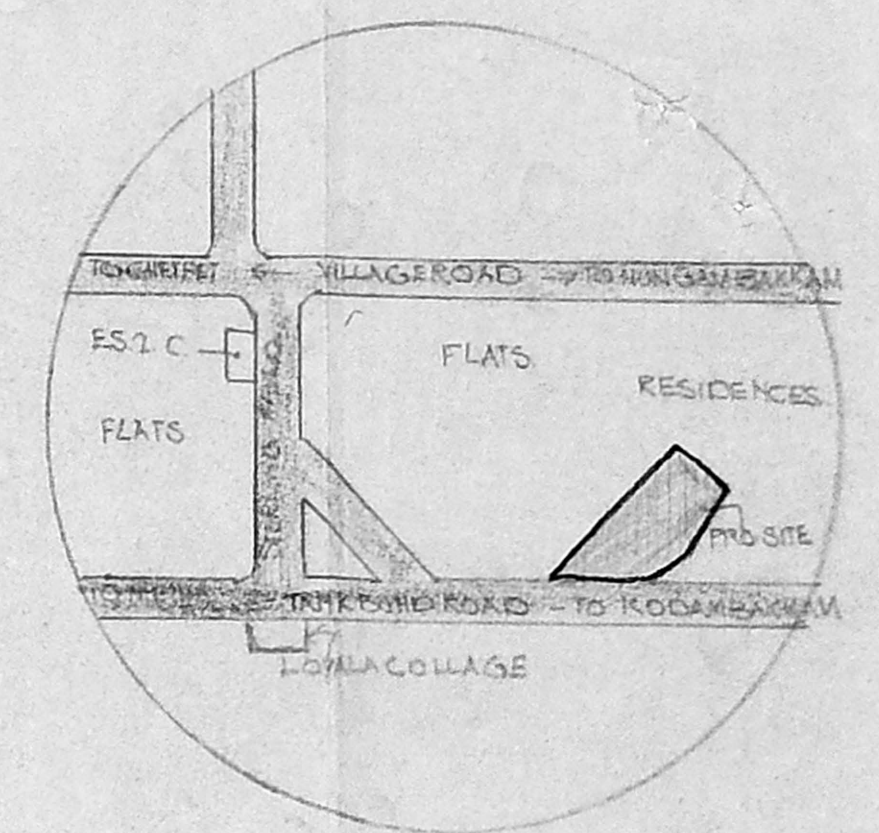

TOPO PLAN SHOWING  
EXIST ROADS & BLDG  
AROUND THE SITE FOR A PROUSOTOM

SUMP 3.05X2.05X3.05M  
HERMETICALLY SEALED TO  
PREVENT NOISE

WS ✓  
d. ✓  
SL ✓  
T ✓







