

PLAN SHOWING THE PROPOSED BUILDING AT S.N. 127, P.O. S. PORUR VILLAGE - SAIGARPET TALUK, MADRAS - 600116

- SPECIFICATION:**
- D - DOOR - 4' 0" X 7' 0"
 - D₁ - DOOR - 3' 6" X 7' 0"
 - D₂ - DOOR - 2' 0" X 6' 0"
 - W - WINDOW - 4' 0" X 5' 0"
 - W₁ - WINDOW - 6' 0" X 5' 0"
 - V - VENTILATOR - 2' 0" X 1' 6"
 - JV - JOLLY VENTILATOR - 4' 0" X 1' 6"

FOUNDATION - 6' 0" DEPTH & 6' WIDE - 6" TK.

Planning Permit No. **CP 80173/81**









APPROVED

Subject to the conditions in this office letter C. WORK NET 1:2.4

FLOORING & CEILING TO BE IN ACCORDANCE WITH THE LATEST PRACTICES IN FORCE.

FOR MEMBER SECRETARY, MADRAS METROPOLITAN DEVELOPMENT AUTHORITY

PURE LINE 3" TK.

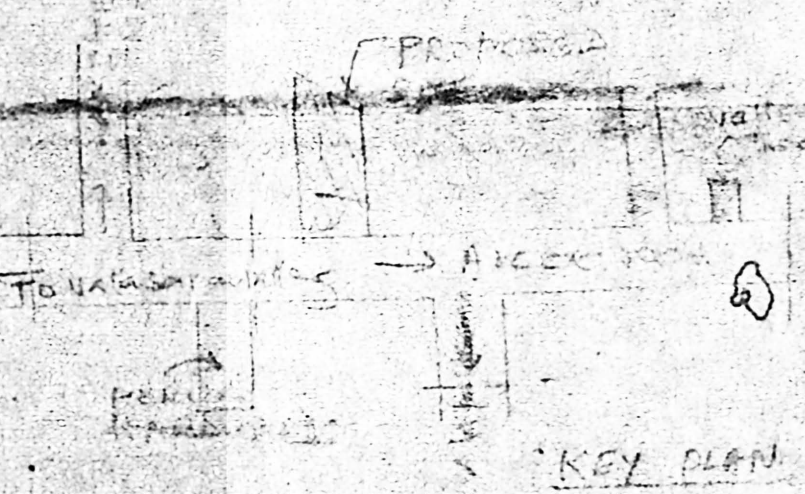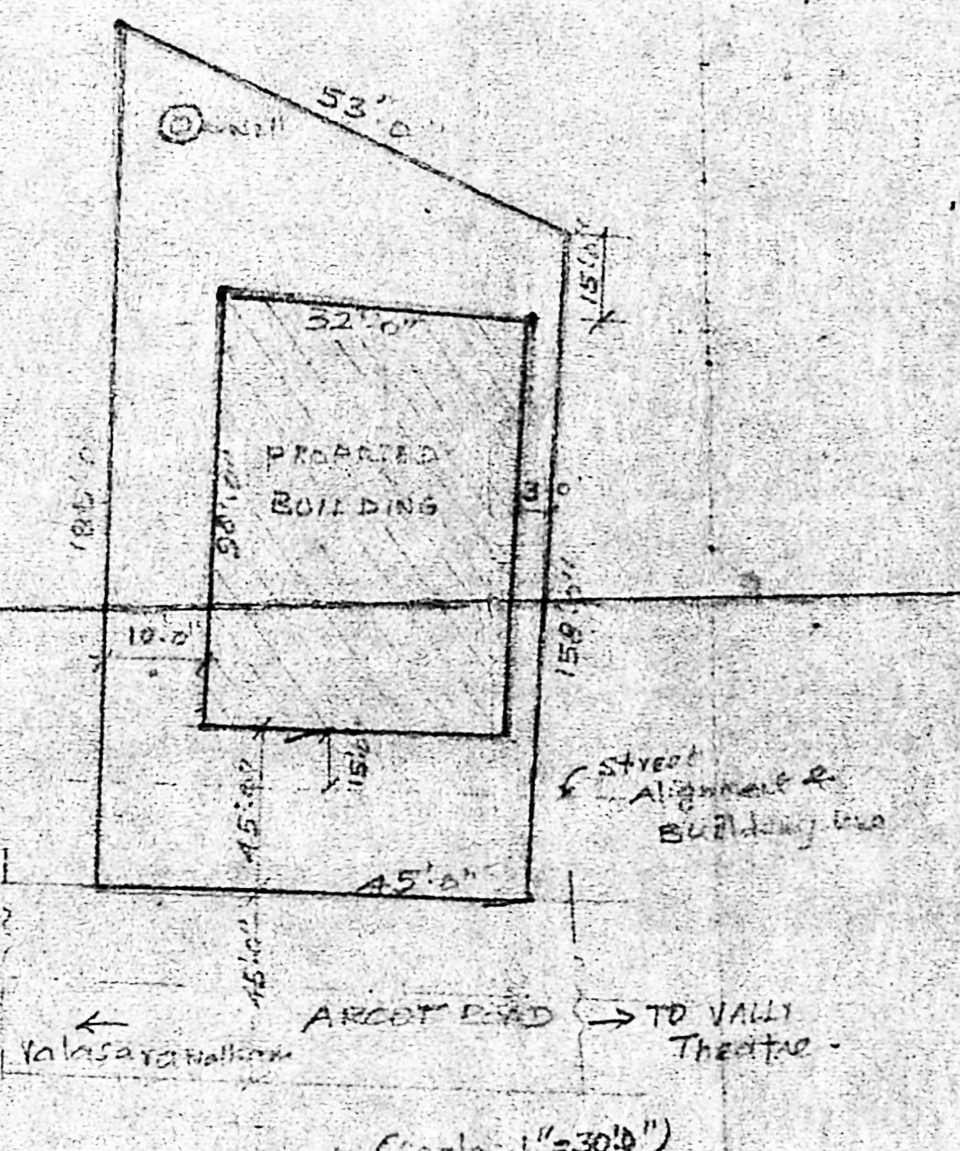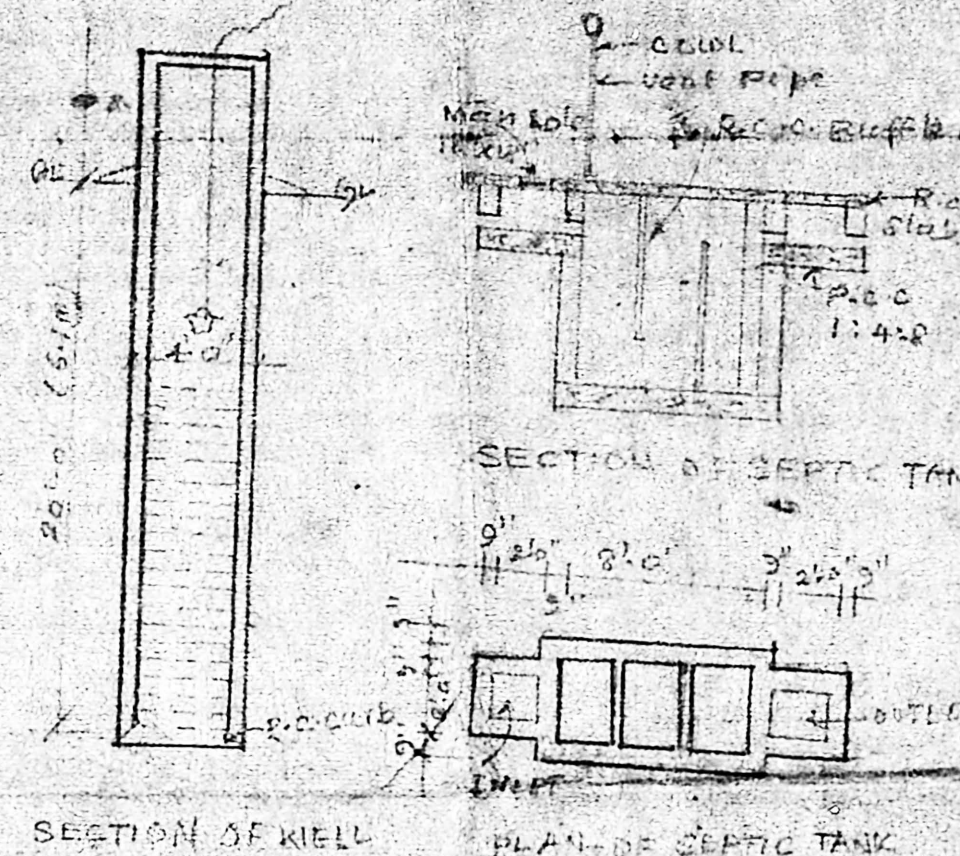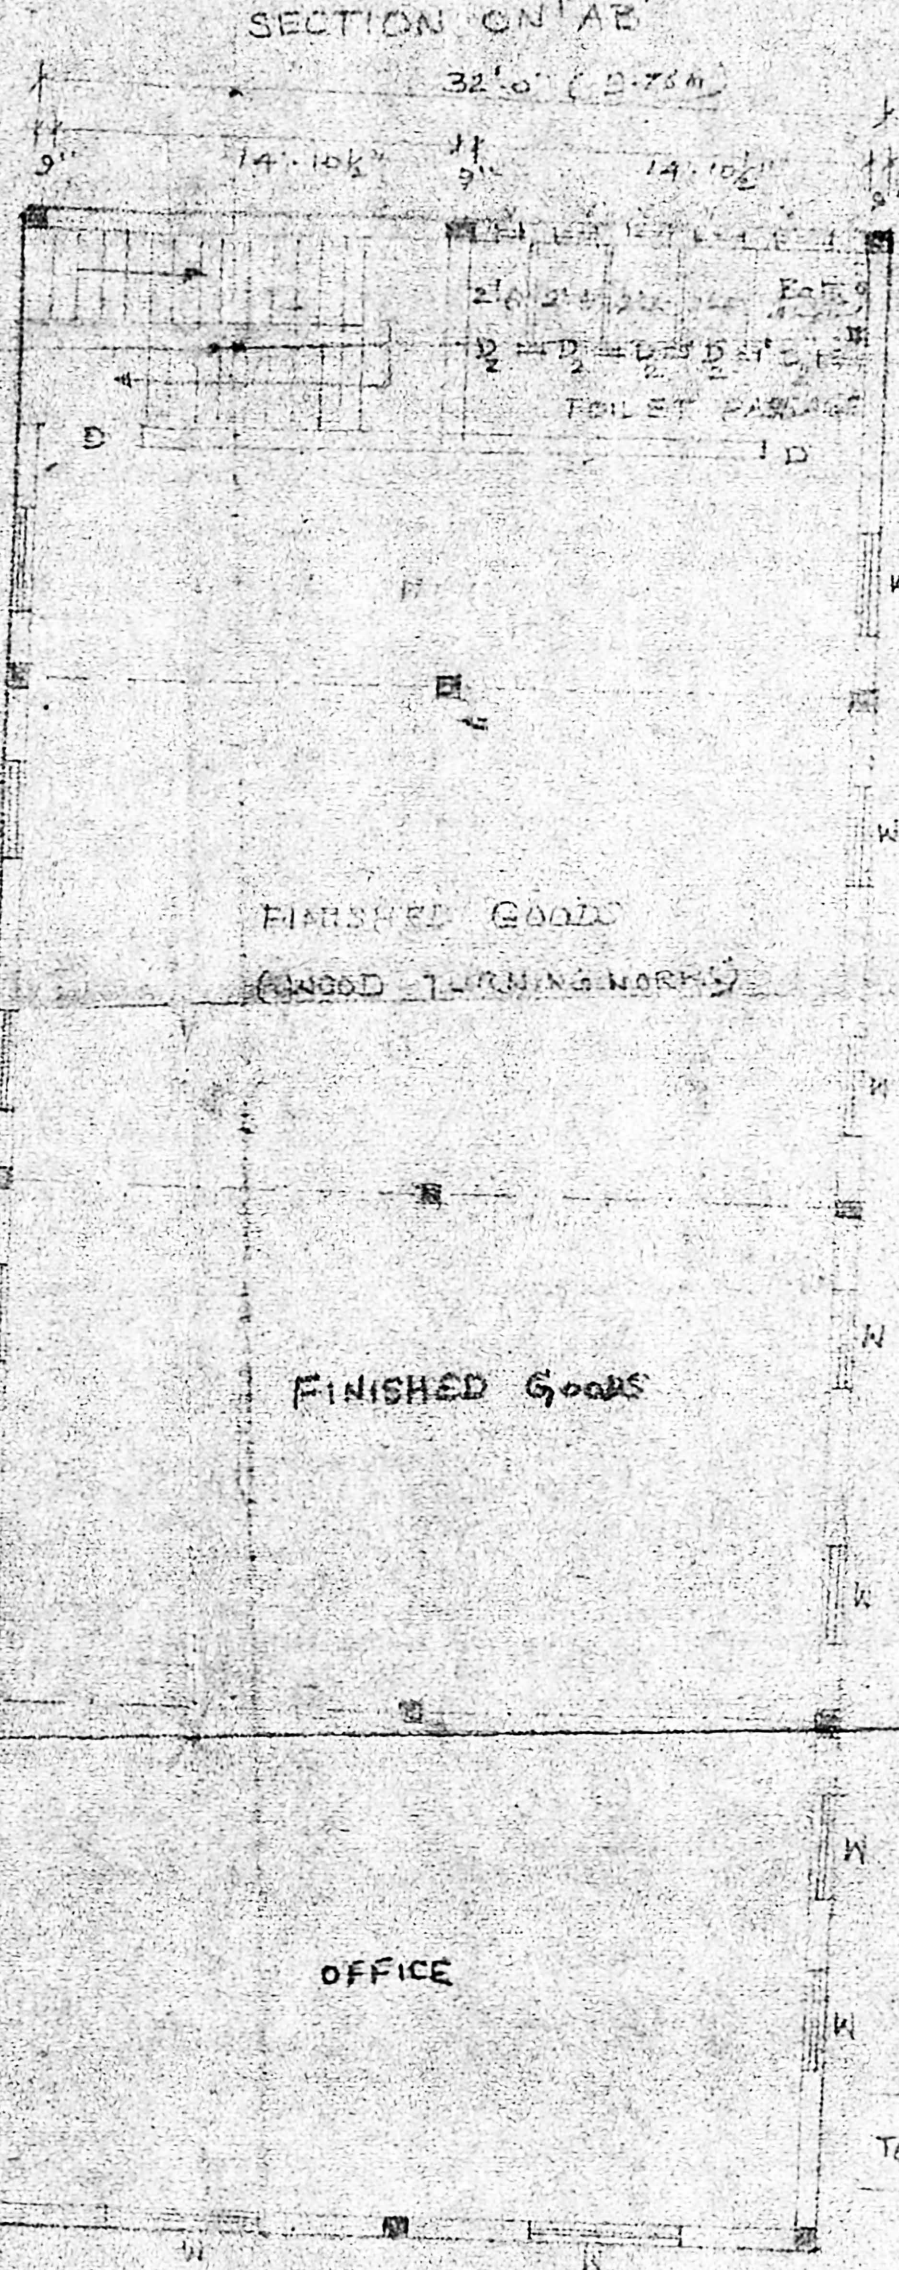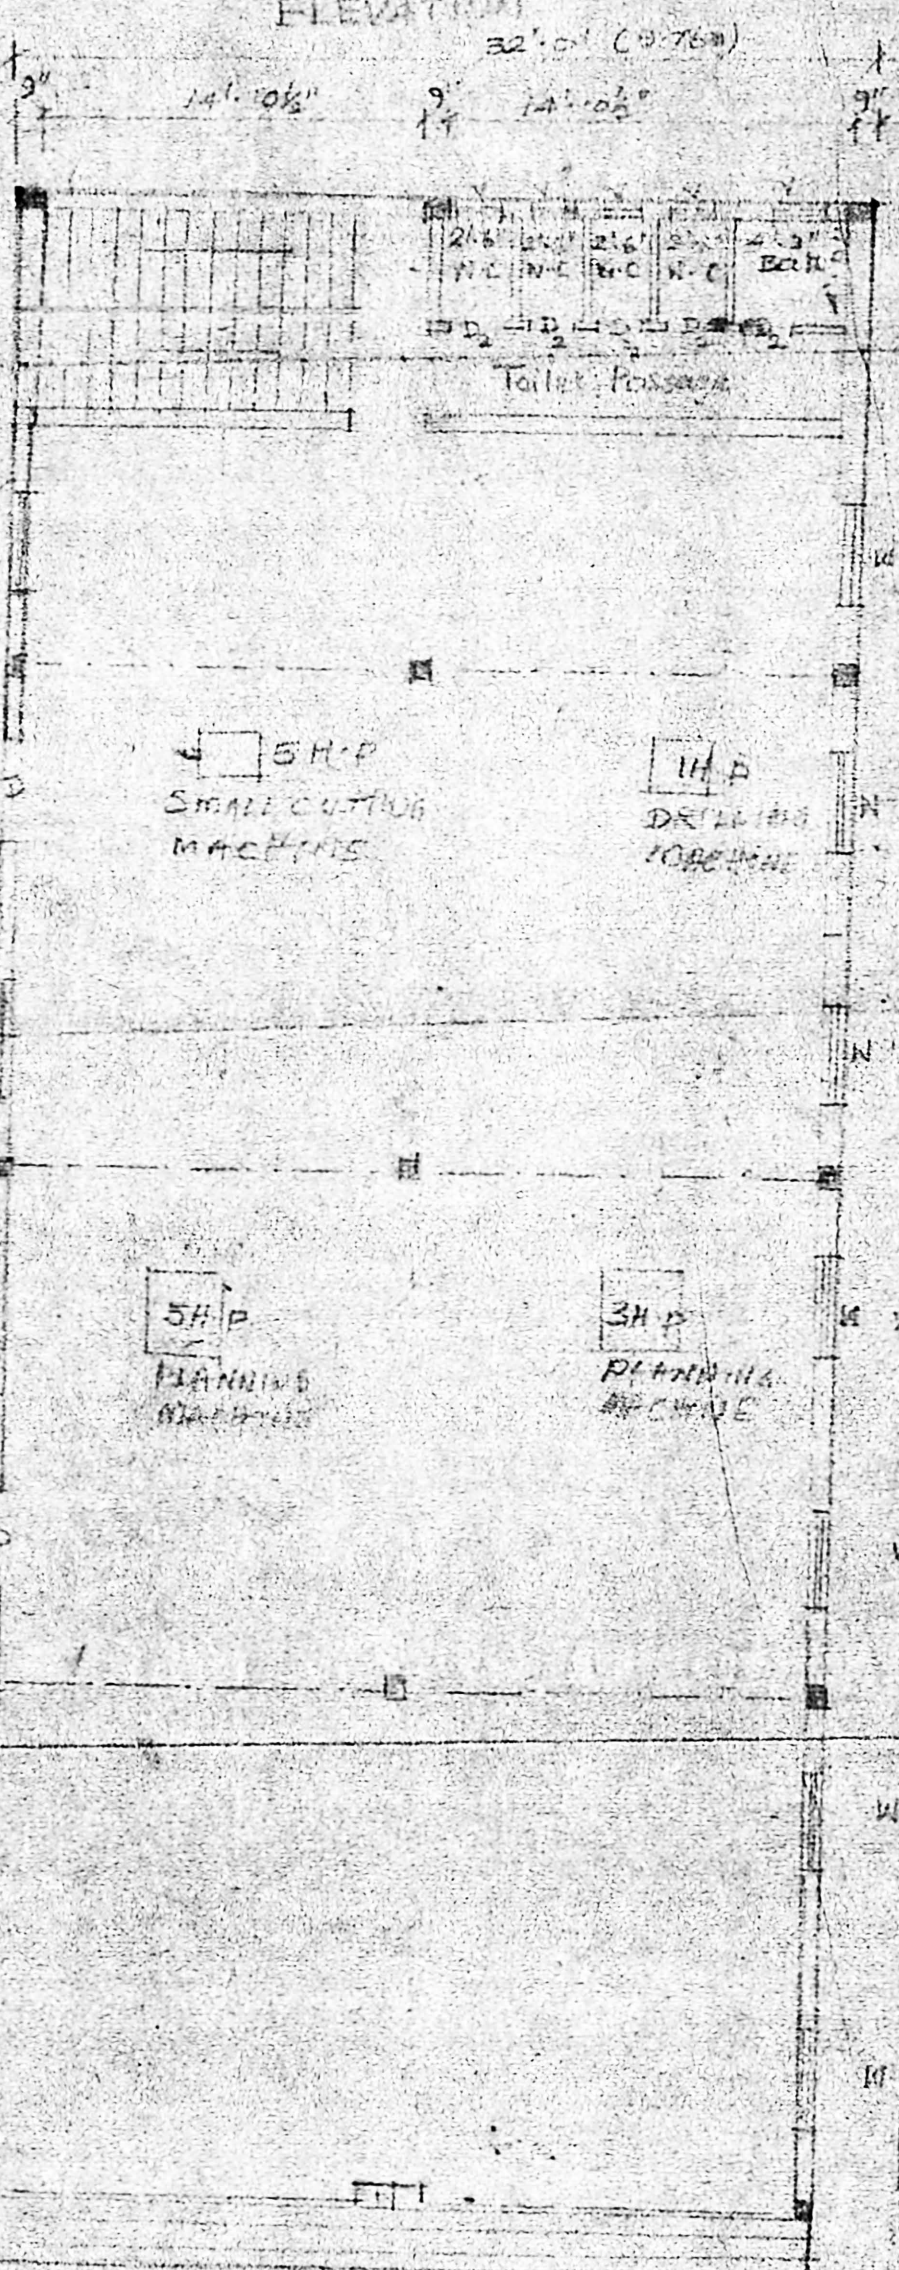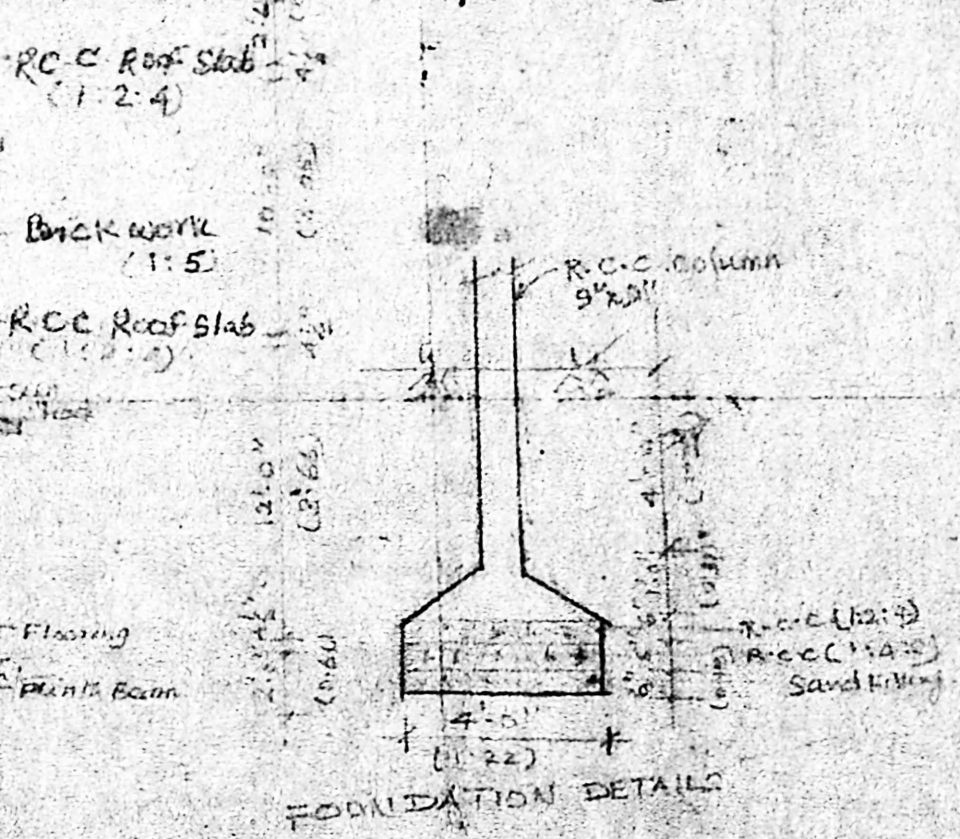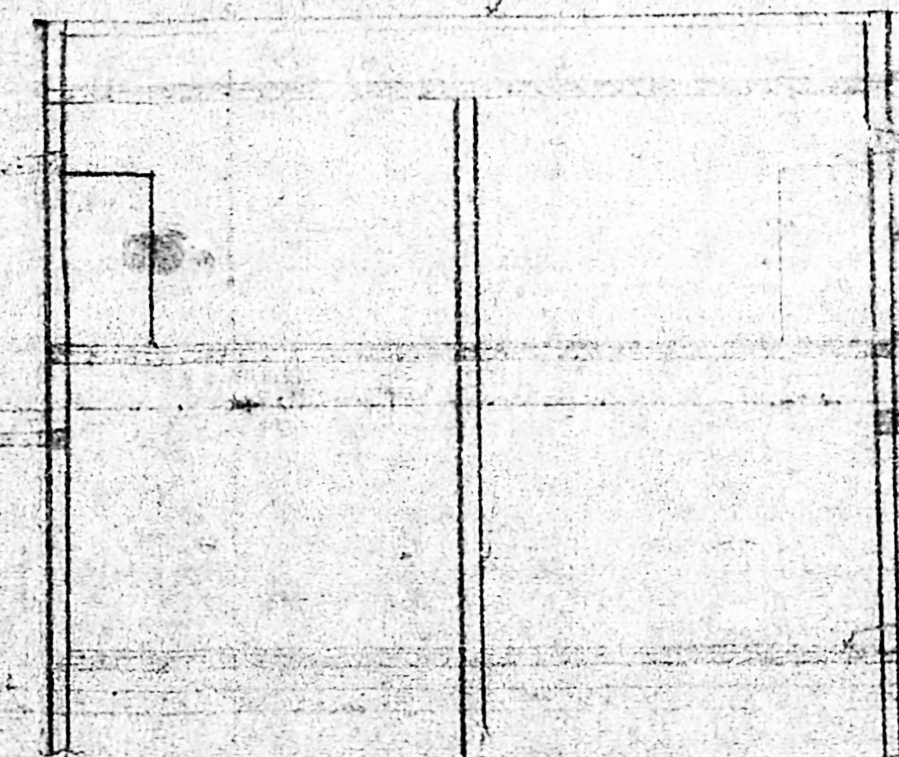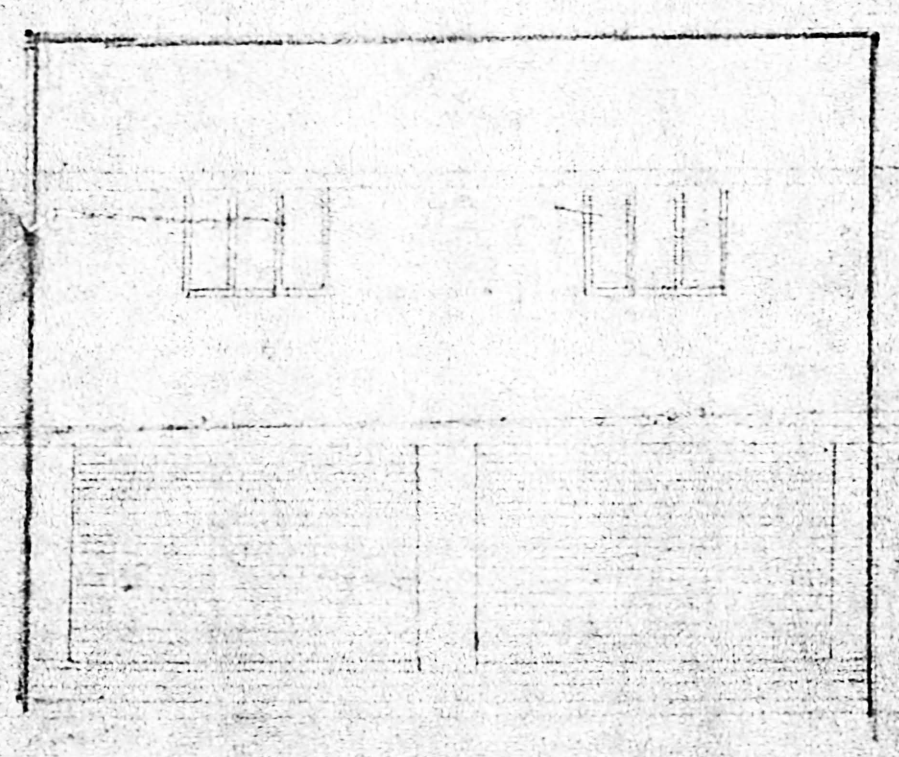

OWNER:

V. S. S. S.

G. R. Prabhakar

G. R. Prabhakar, D.C.E.
CONSULTING ENGINEER,
LICENSED SURVEYOR,
Pammal & Nandivaram
Guduvancheri Town Panchayat,
47, KANNAGI ST., SIVASANKAR NAGAR
NAGALKENI, MADRAS-600 044
LICENSED SURVEYOR