

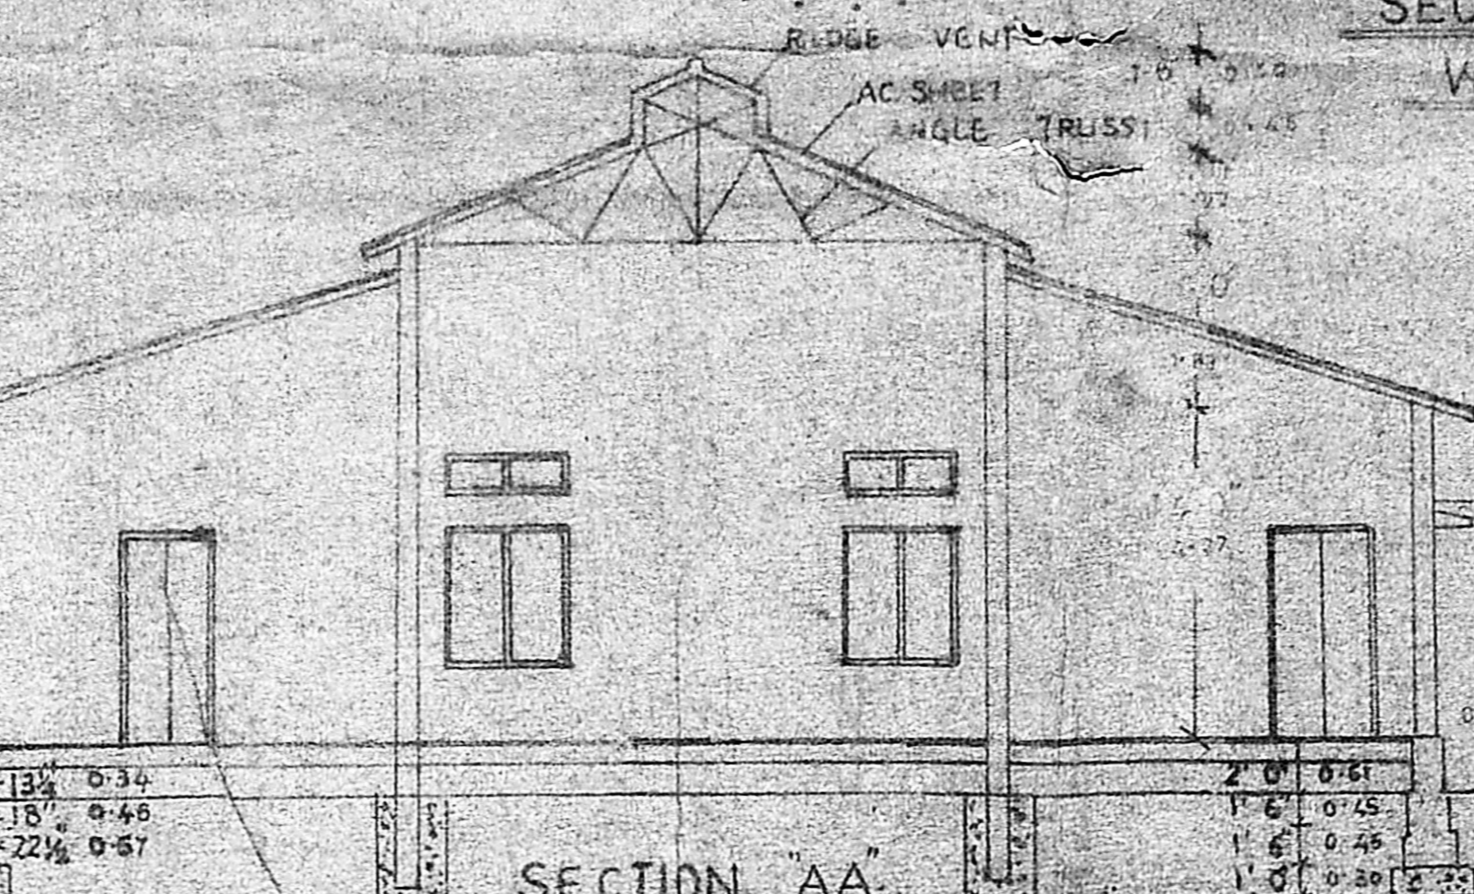


PLAN SHOWING THE INSTALLATION OF M/C (M/S SARATHY INDUSTRIES)  
 IN PLOT NO 4 AMBATTUR INDUSTRIAL ESTATE (NP) SIDCO AMBATTUR  
 TOWNSHIP SAIDAPET TALUK CHENGALPATTU DISTRICT.

KEY PLAN

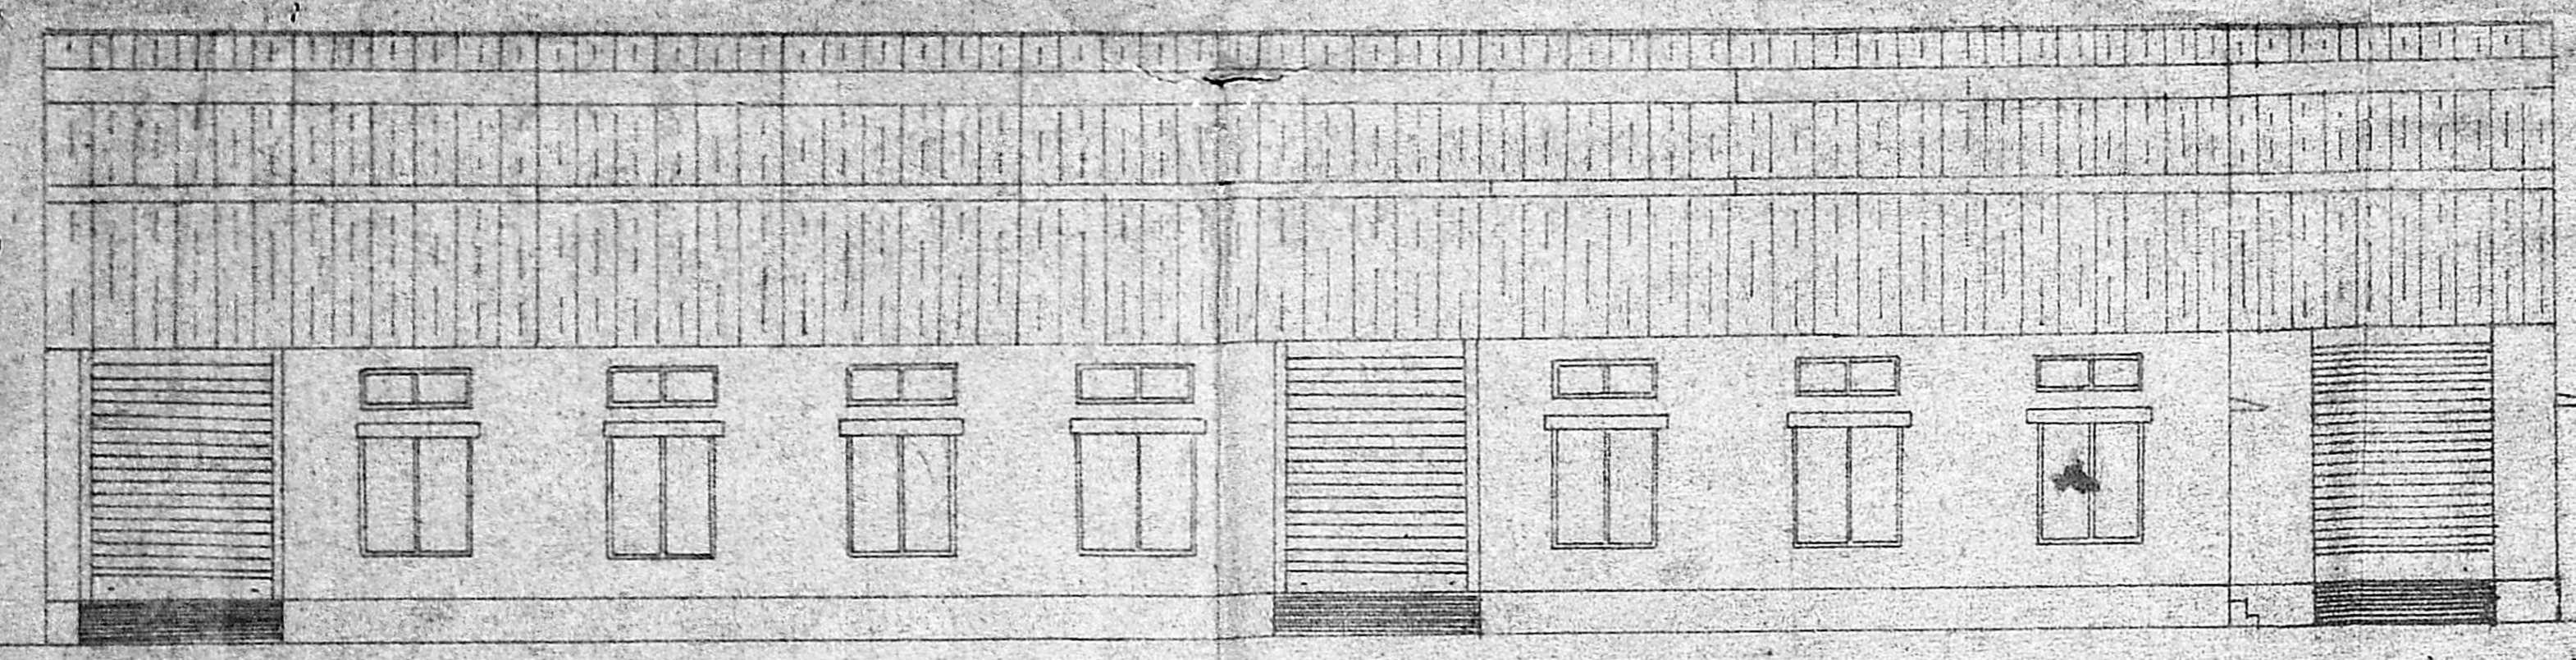


SECTION OF WELL SEPTIC TANK DETAILS

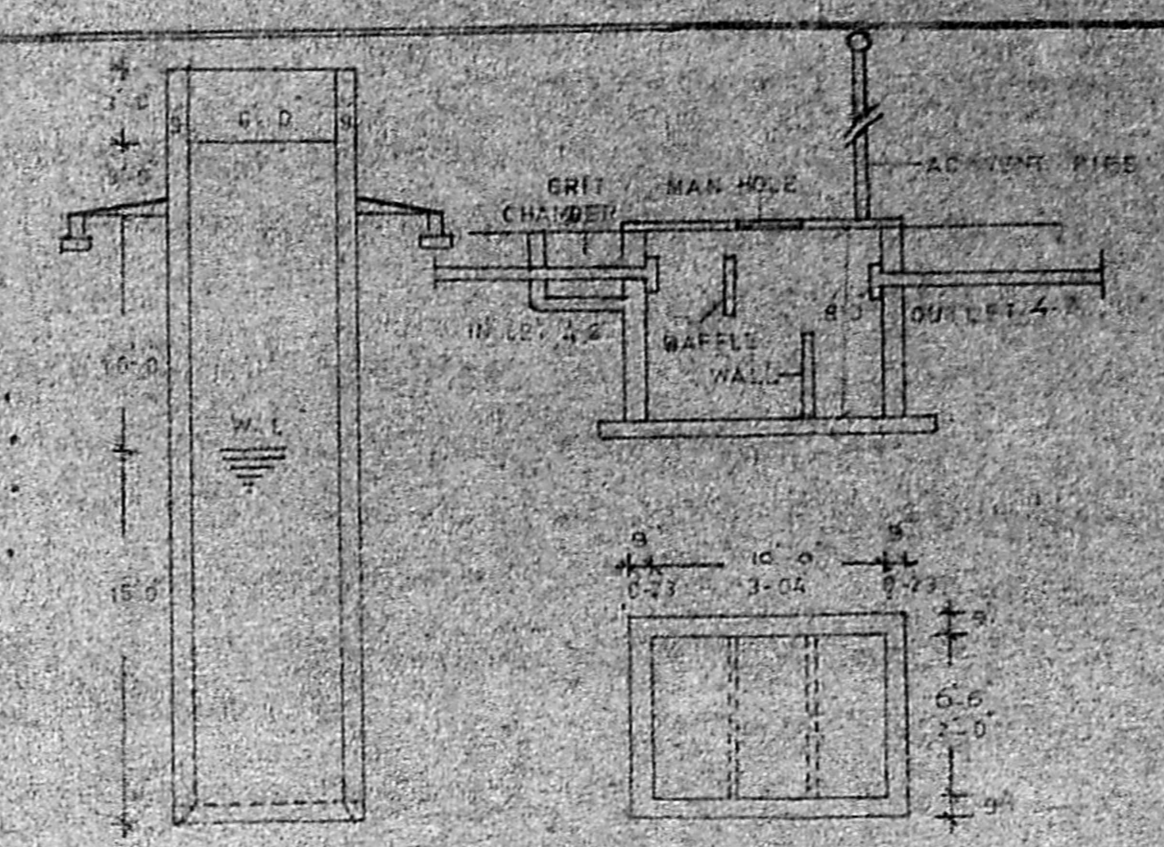



NORTH ELEVATION.

ELEVATION

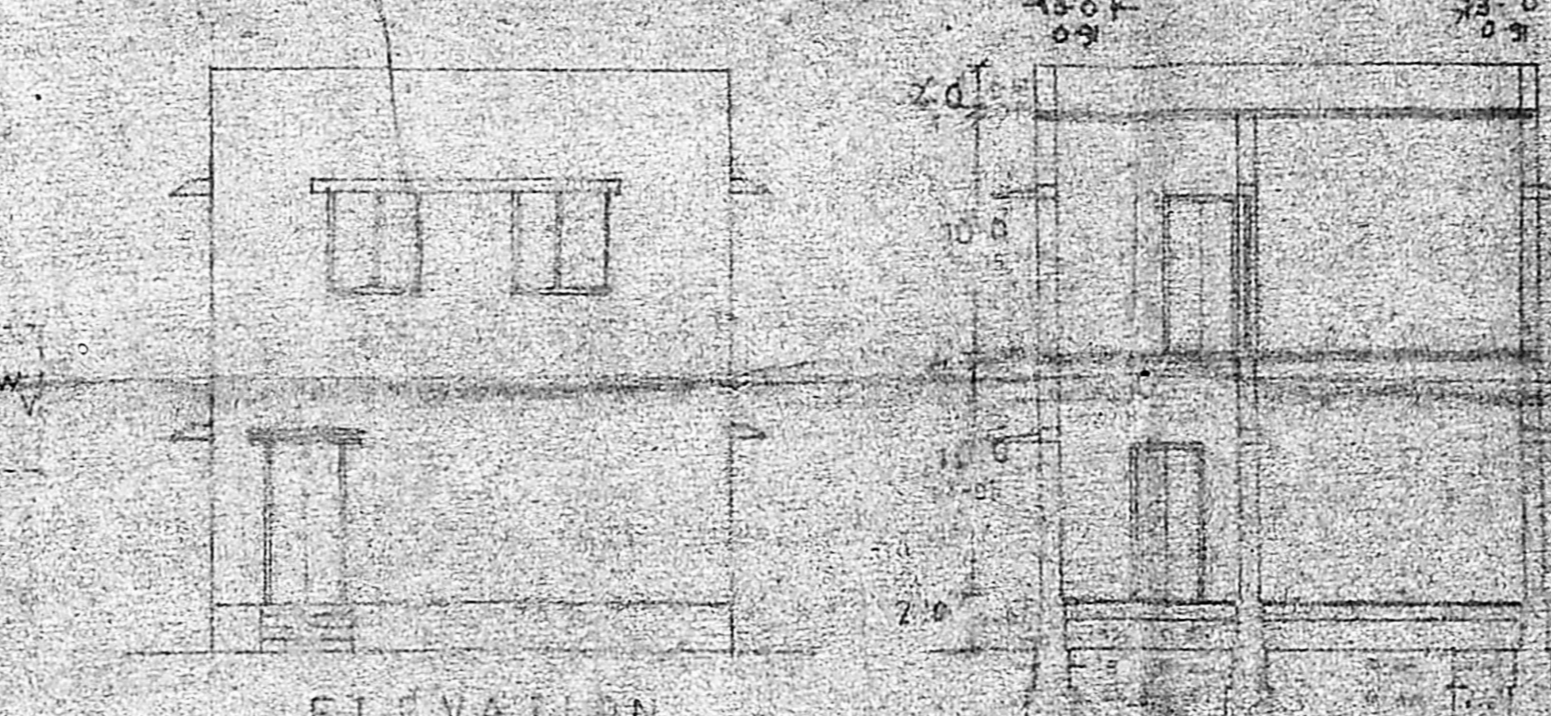


ELEVATION


PLAN

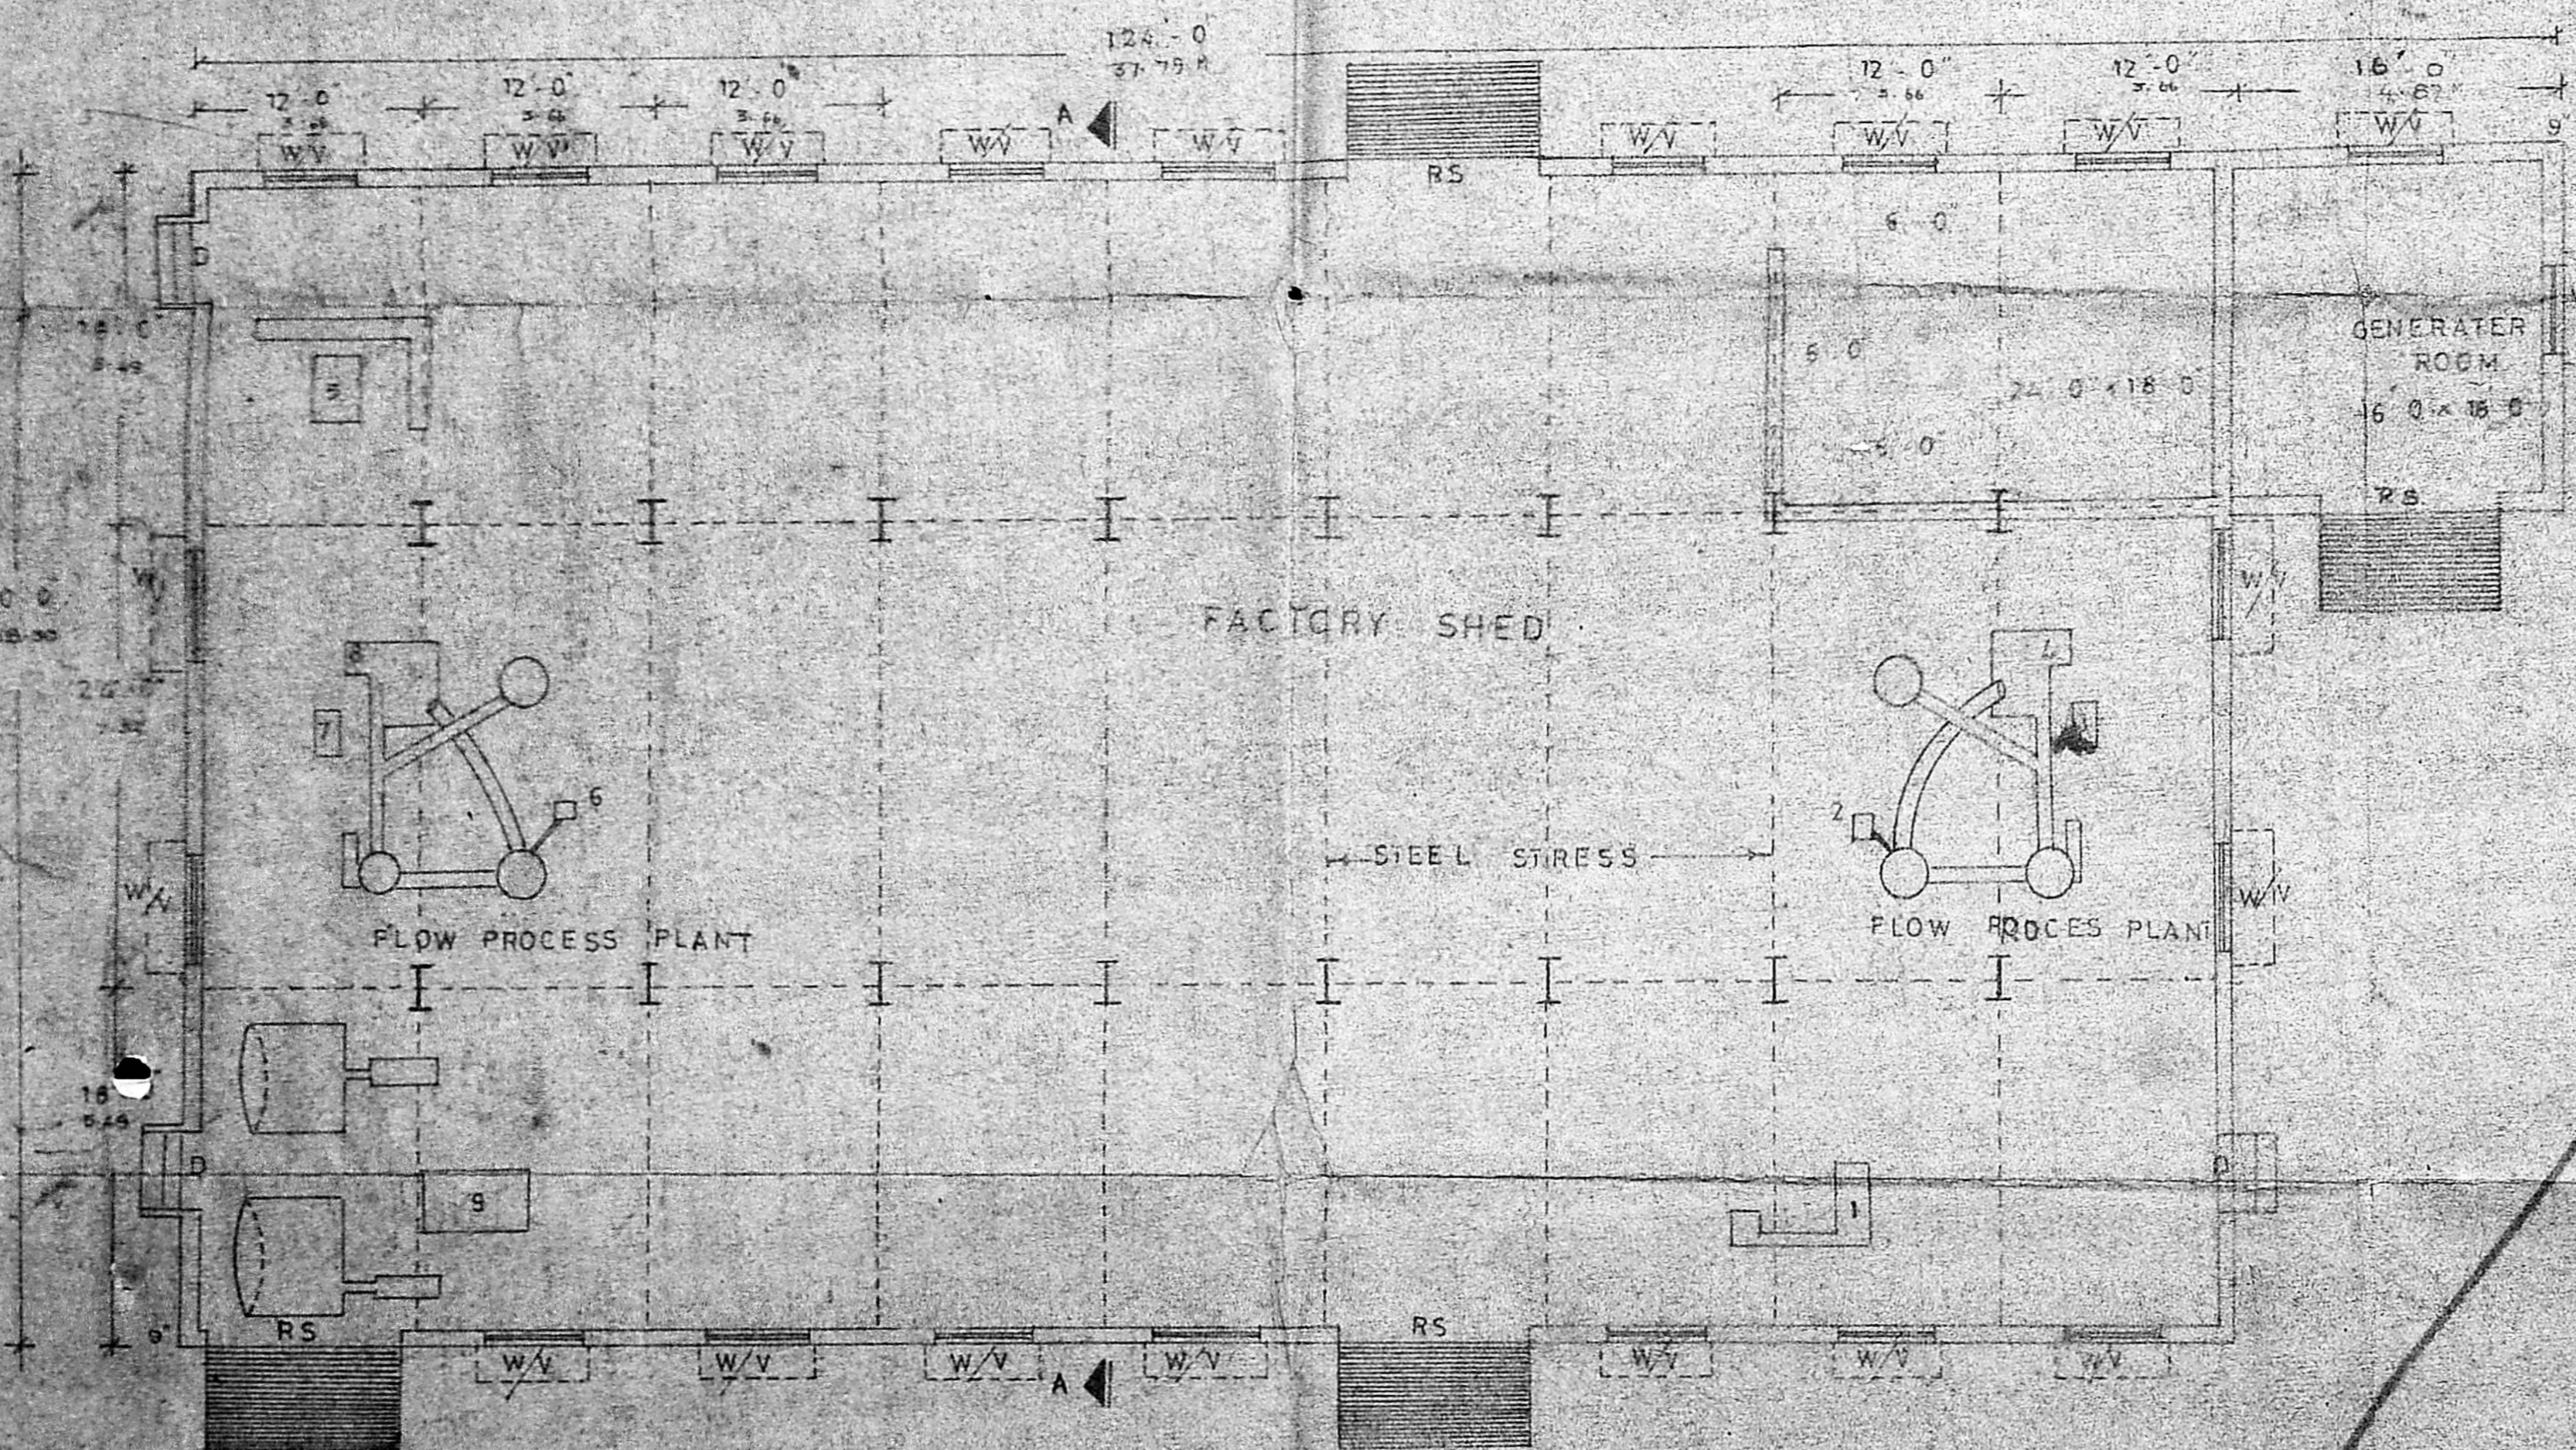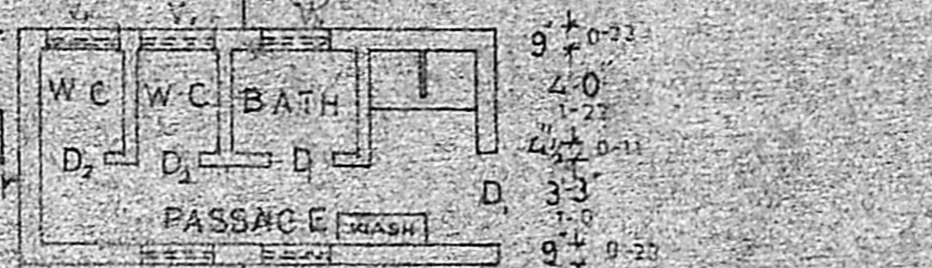


EXTG. FACTORY PLAN.

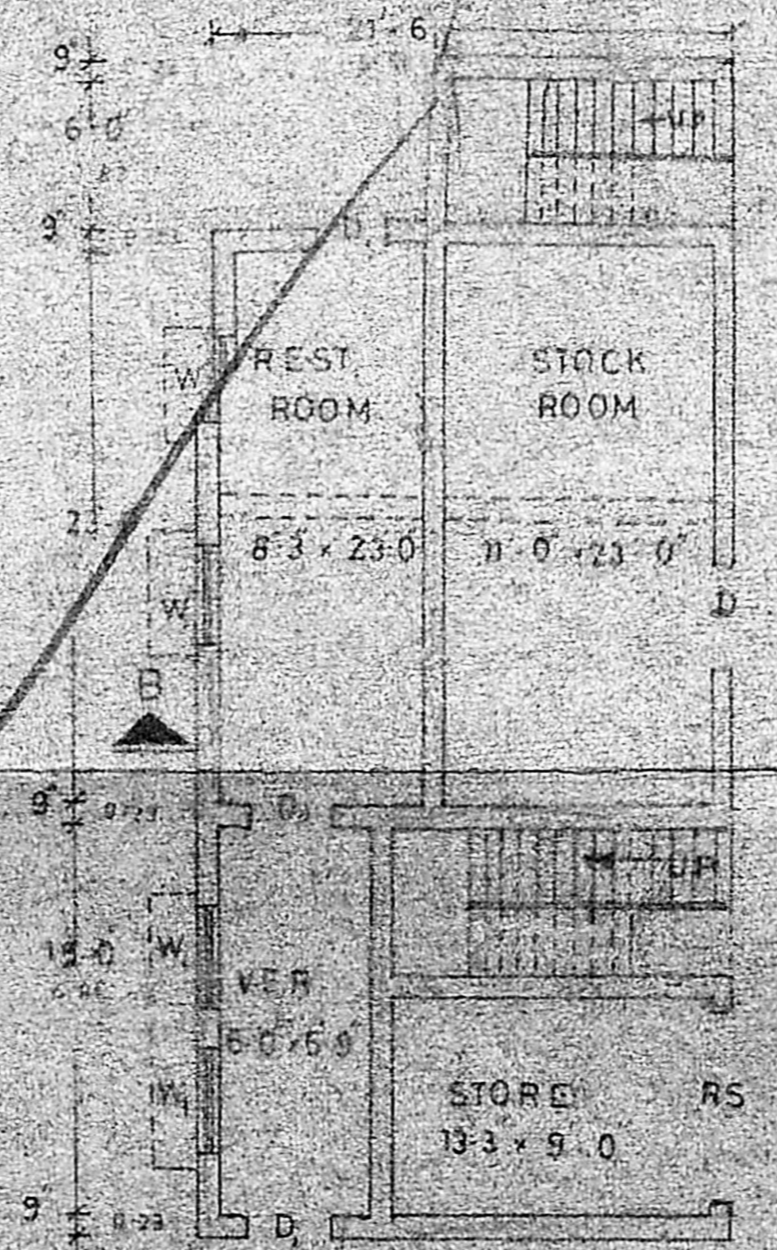

GR. FLOOR PLAN.

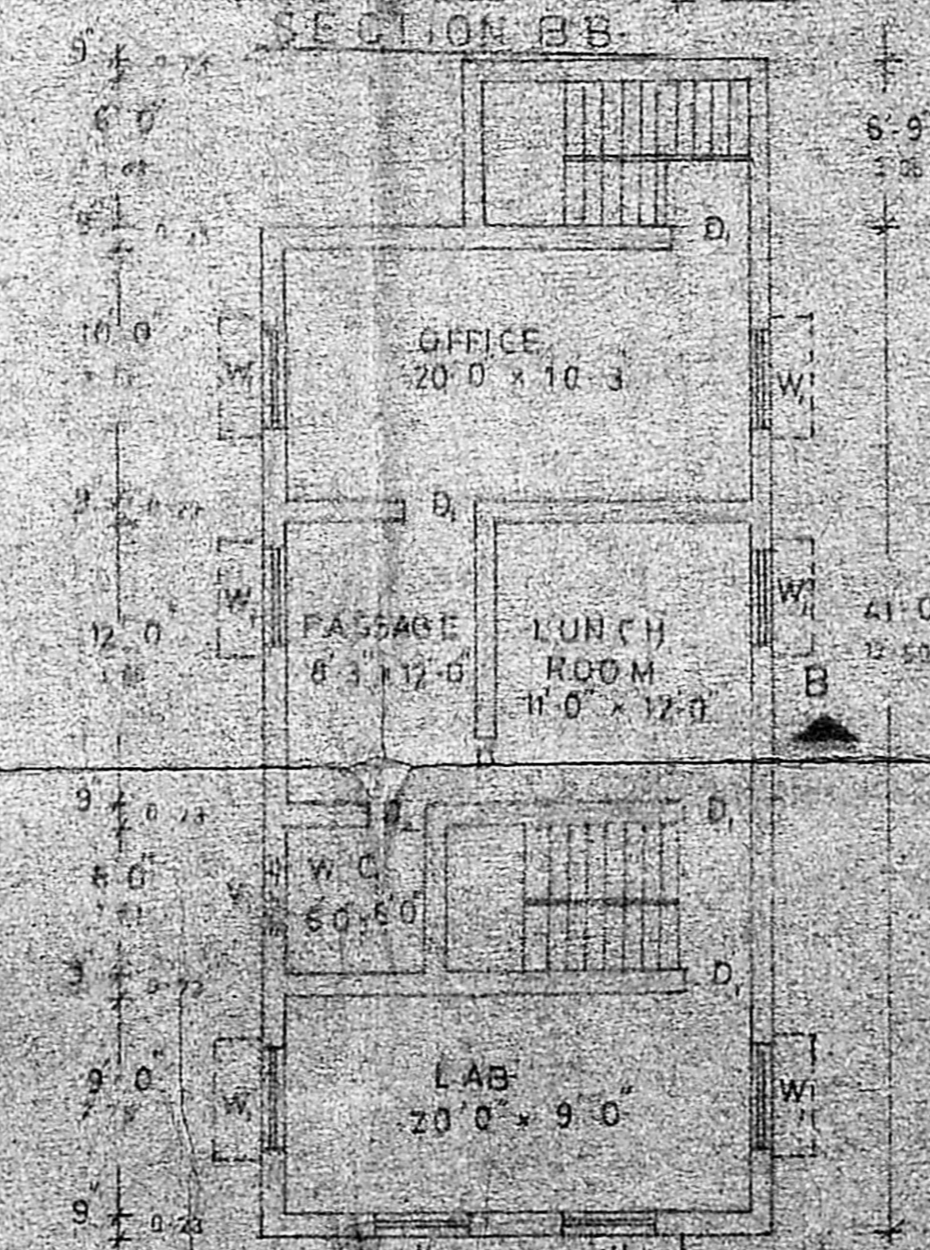

FIRST FLOOR PLAN.

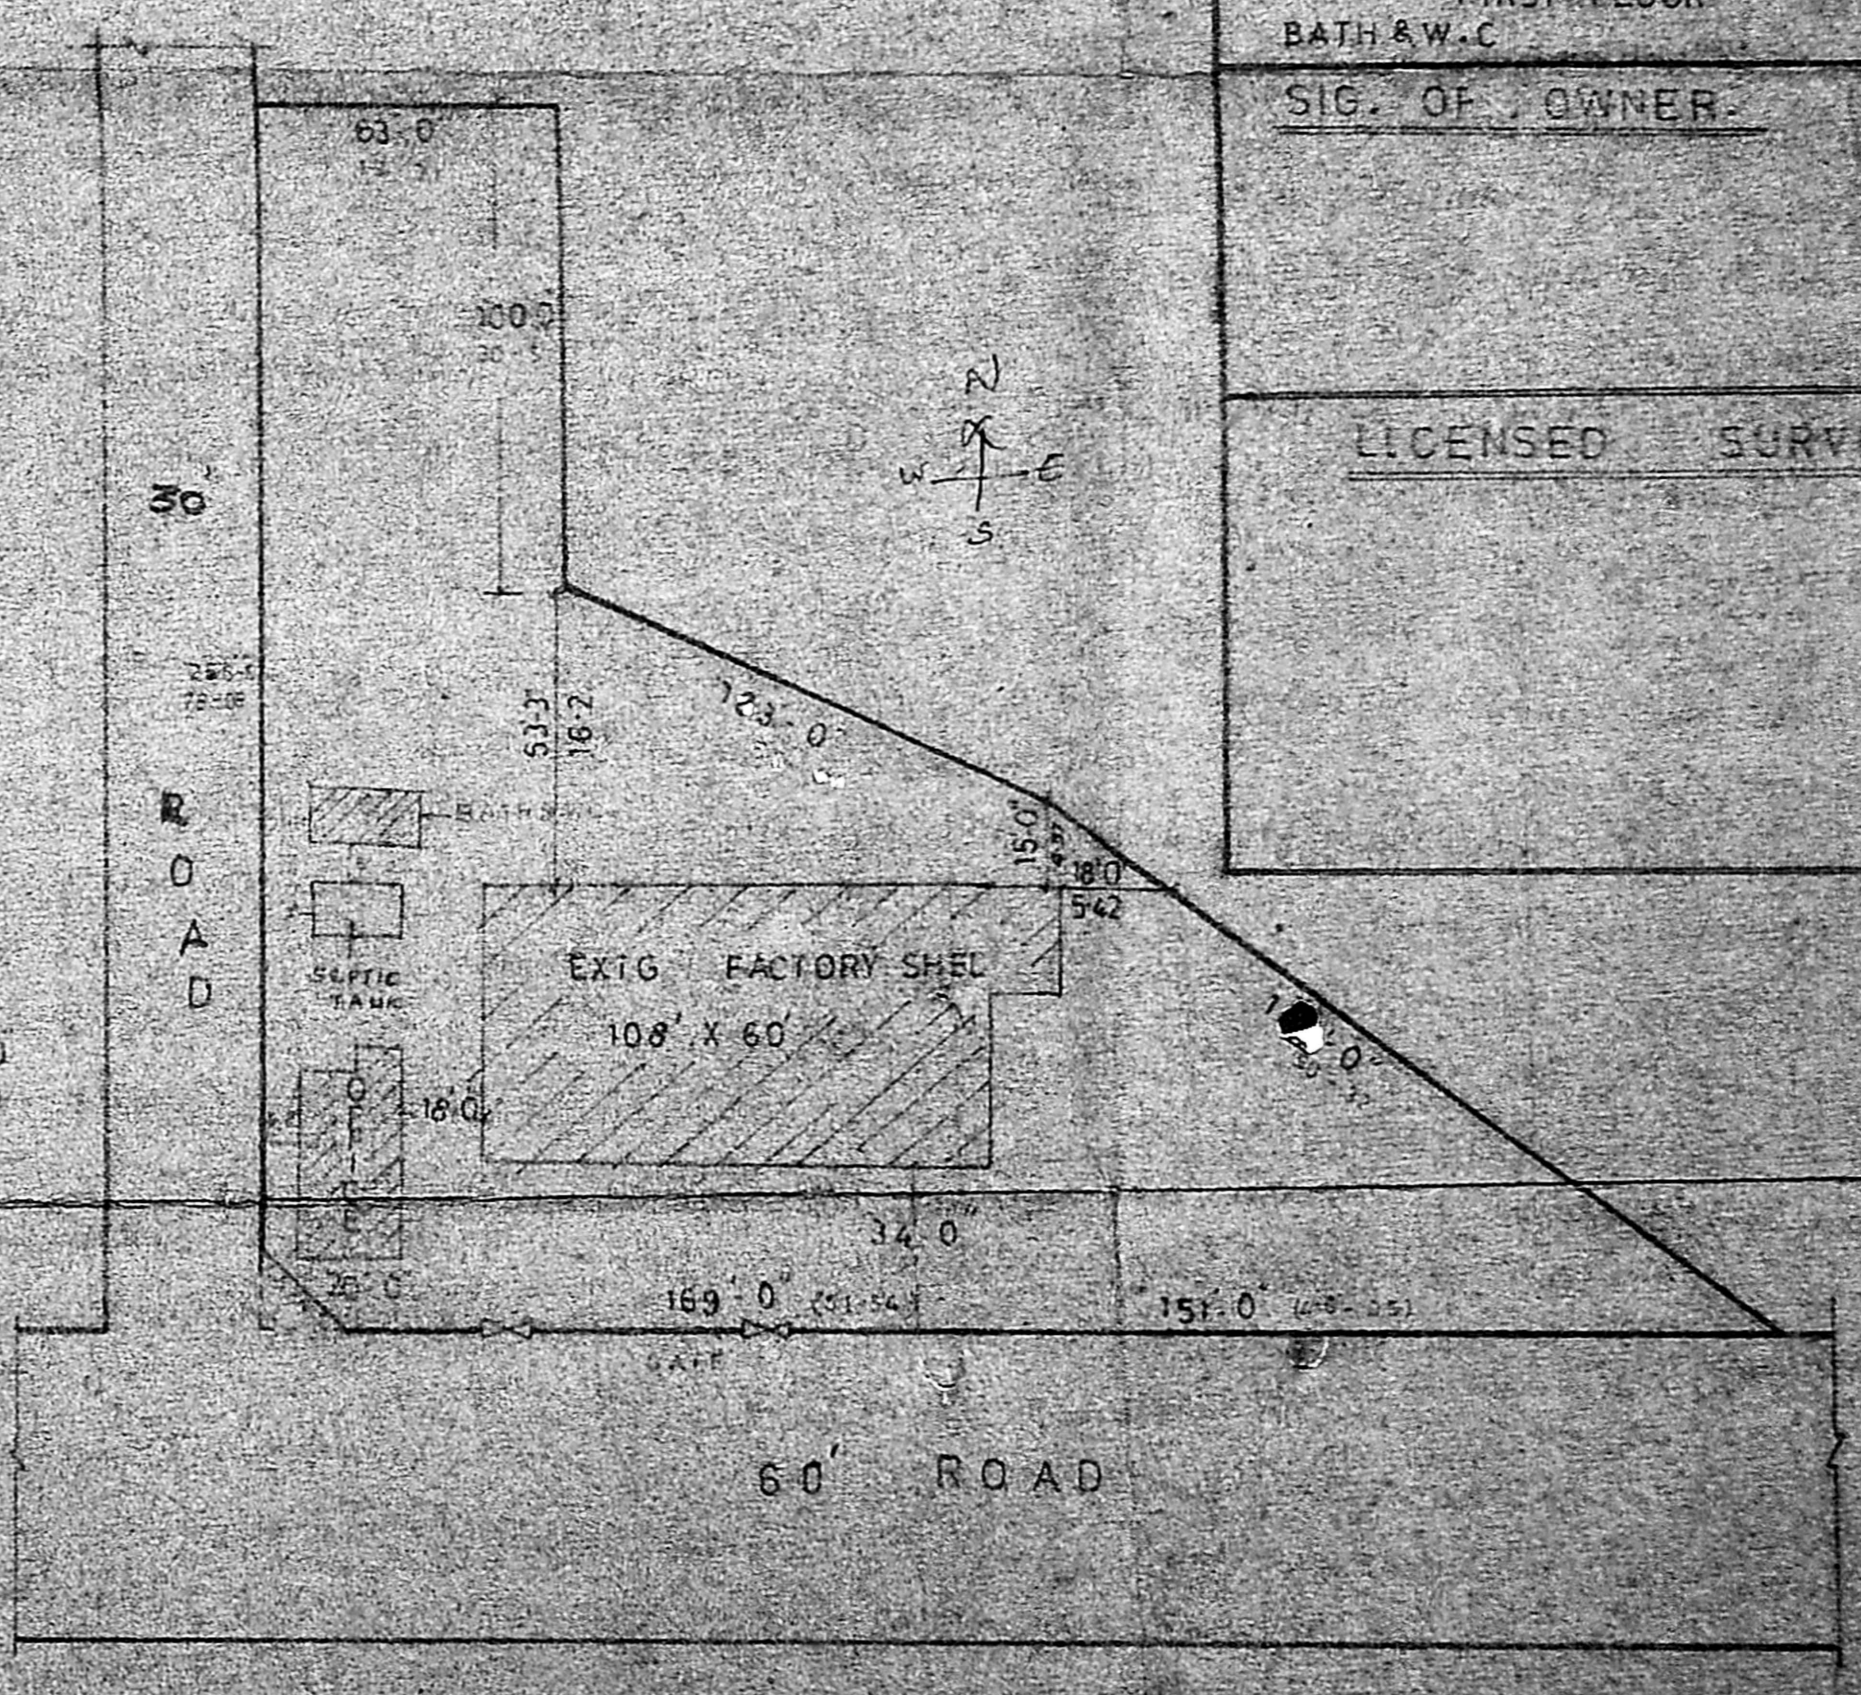

SITE PLAN.

OFFICE USE

Planning Clearance No. C/2097/89  
**APPROVED**  
 Subject to the conditions in this office letter  
 No. C2/2097/89 dt. 18.9.89

- SPECIFICATION FOR FOUNDATION & FLOORING**
1. PCC FOR FOUNDATION & FLOORING
  2. BRICKWORK IN CM 15 FOR WALLS
  3. R.C.C. FOR R.C.C. WORKS
  4. PLASTERING IN CM 1/2
  5. R.C. SHEET ROOFING FOR FACTORY SHEET

**JOINERY DETAILS**

RS	ROLLING SHUTTER	10.0 x 12.0	3.05	3.65
RS		8.0 x 10.0	2.44	3.05
D	DOORS	3.0 x 8.0	1.72	2.44
D		3.0 x 6.6	0.91	2.08
D		2.6 x 6.6	0.75	2.08
W	WINDOWS	6.0 x 6.0	1.52	1.83
W		4.0 x 2.0	1.52	0.61
V	VENTILATORS	3.0 x 2.0	0.91	0.61

**M.C. DETAILS**

SL. NO	M.C. DETAILS	H.P.
1.	CRUSHER	10.0
2.	REDUCTION GEAR	0.5
3.	SPINNING MILL	20.0
4.	SLOWER MILL	20.0
5.	CRUSHER	10.0
6.	REDUCTION GEAR	0.5
7.	GRINDING MILL	25.0
8.	SLOWER	20.0
9.	TIME MIXING UNIT	9.5

**AREA STATEMENT**

EXTG. FACTORY	OFFICE GR FLOOR	FIRST FLOOR	BATH & W.C.
0.89 ACRES	3876.50 SQ. FT.	366.00 SQ. FT.	17.00 SQ. FT.
	3602.50	89.84	15.84

SIG. OF OWNER

LICENSED SURVEYOR

For SARATHY INDUSTRIES  
 M. Sarathy  
 Consulting Engineer  
 Avudaiyapuram  
 Near Peralam