

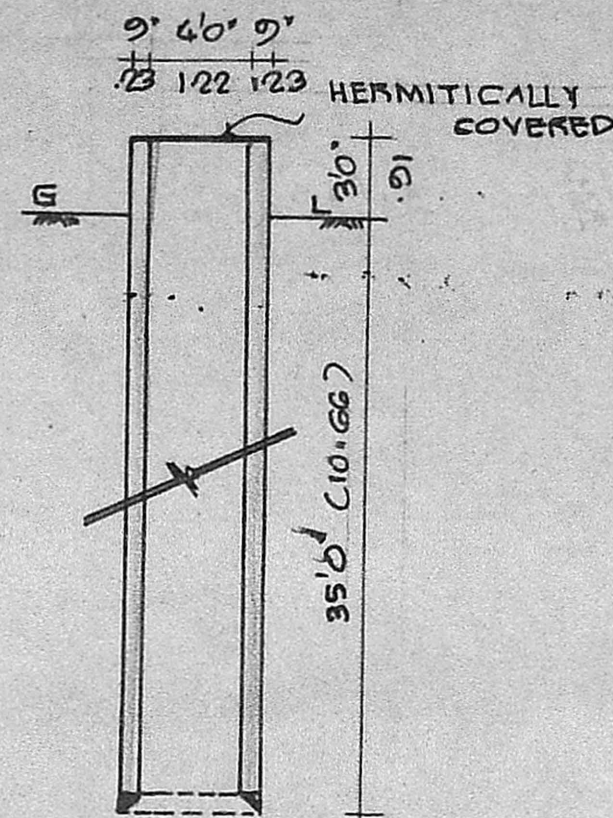


PLAN SHOWING THE PROPOSED CONSTRUCTION OF CAMBRIDGE ENGLISH SCHOOL BUILDING  
AT ANNAI INDIRA NAGAR IN THE APPROVED LAYOUT IN SURVEY No 97/1 OF THIRUNINRAVUR VILLAGE,  
SRIPERUMBUDUR TALUK, THIRUNINRAVUR TOWN PANCHAYAT. SCALE 1" = 8'0" (1:100)

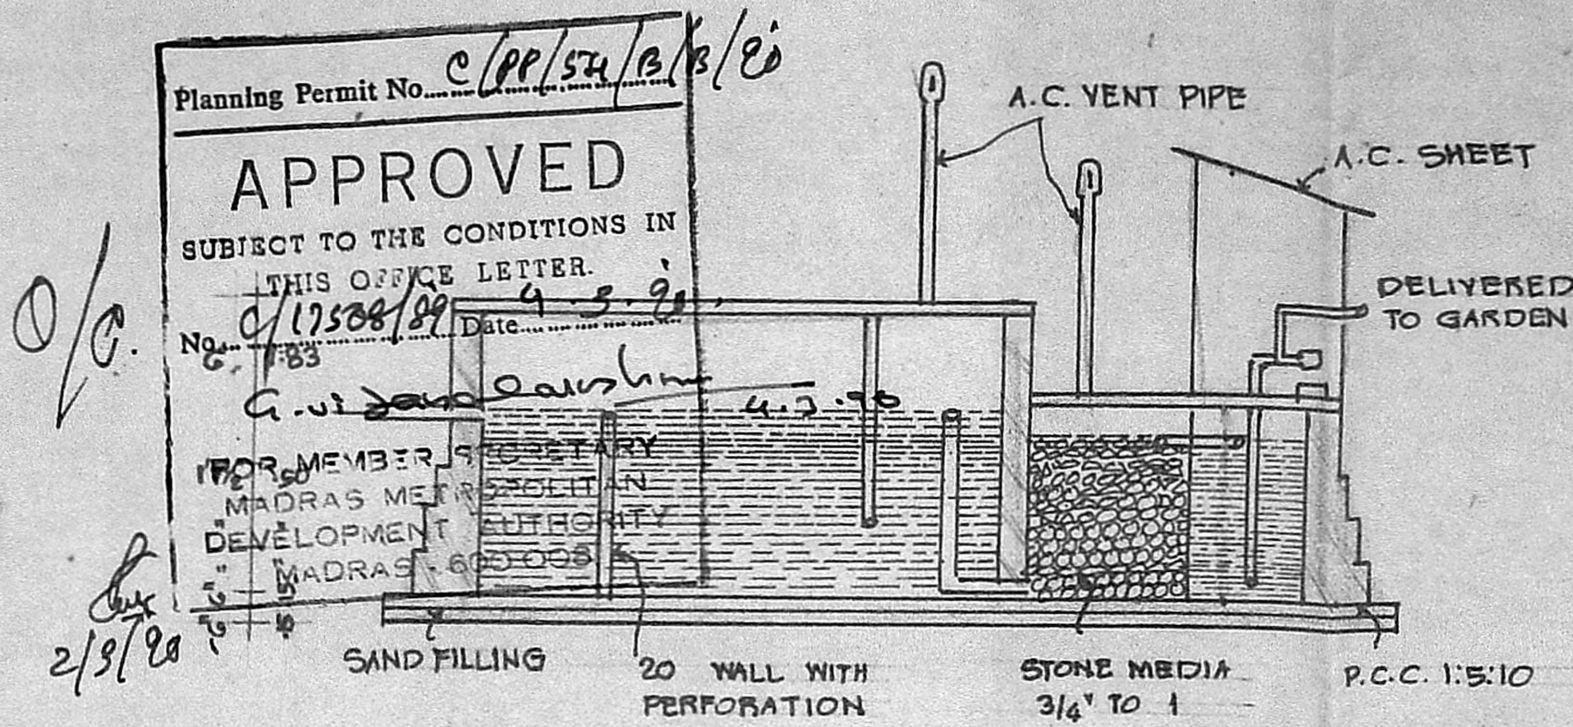


1 1/2" 50" 10'0" 50" 1 1/2" 6'6" 1 1/2" 33" 1 1/2"  
.34 1.52 3.05 1.52 .34 1.98 .34 1.00 .34

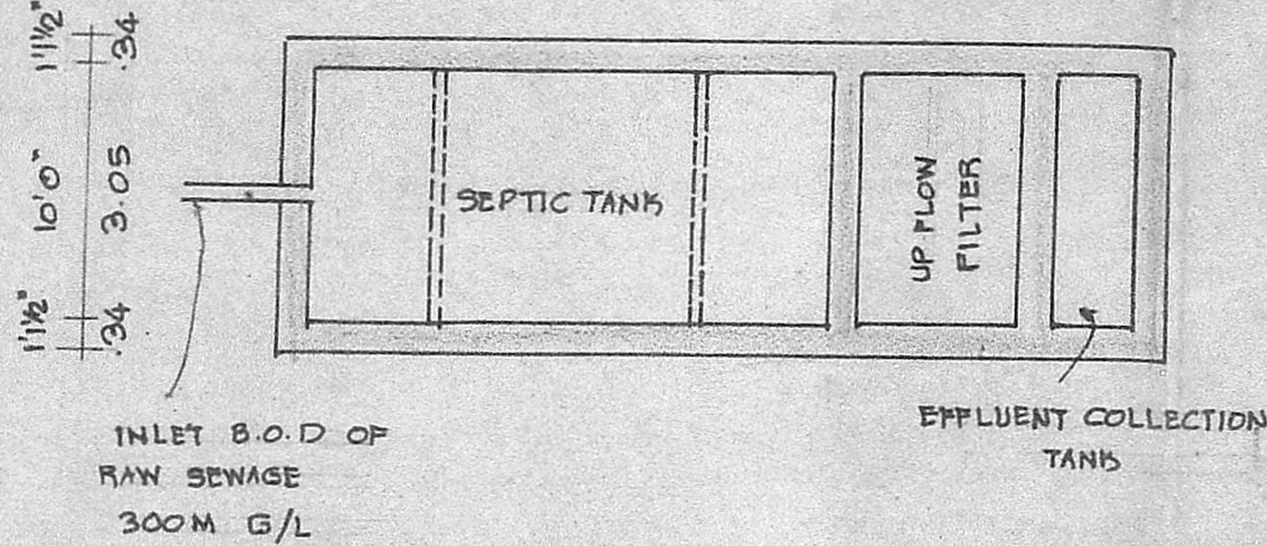


DETAILS OF SEPTIC TANK

SECTION OF WELL

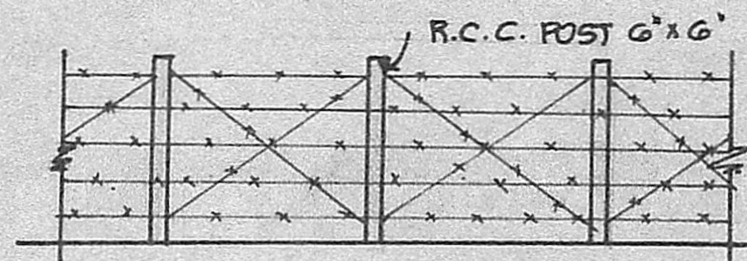

BARBED WIRE FENCING

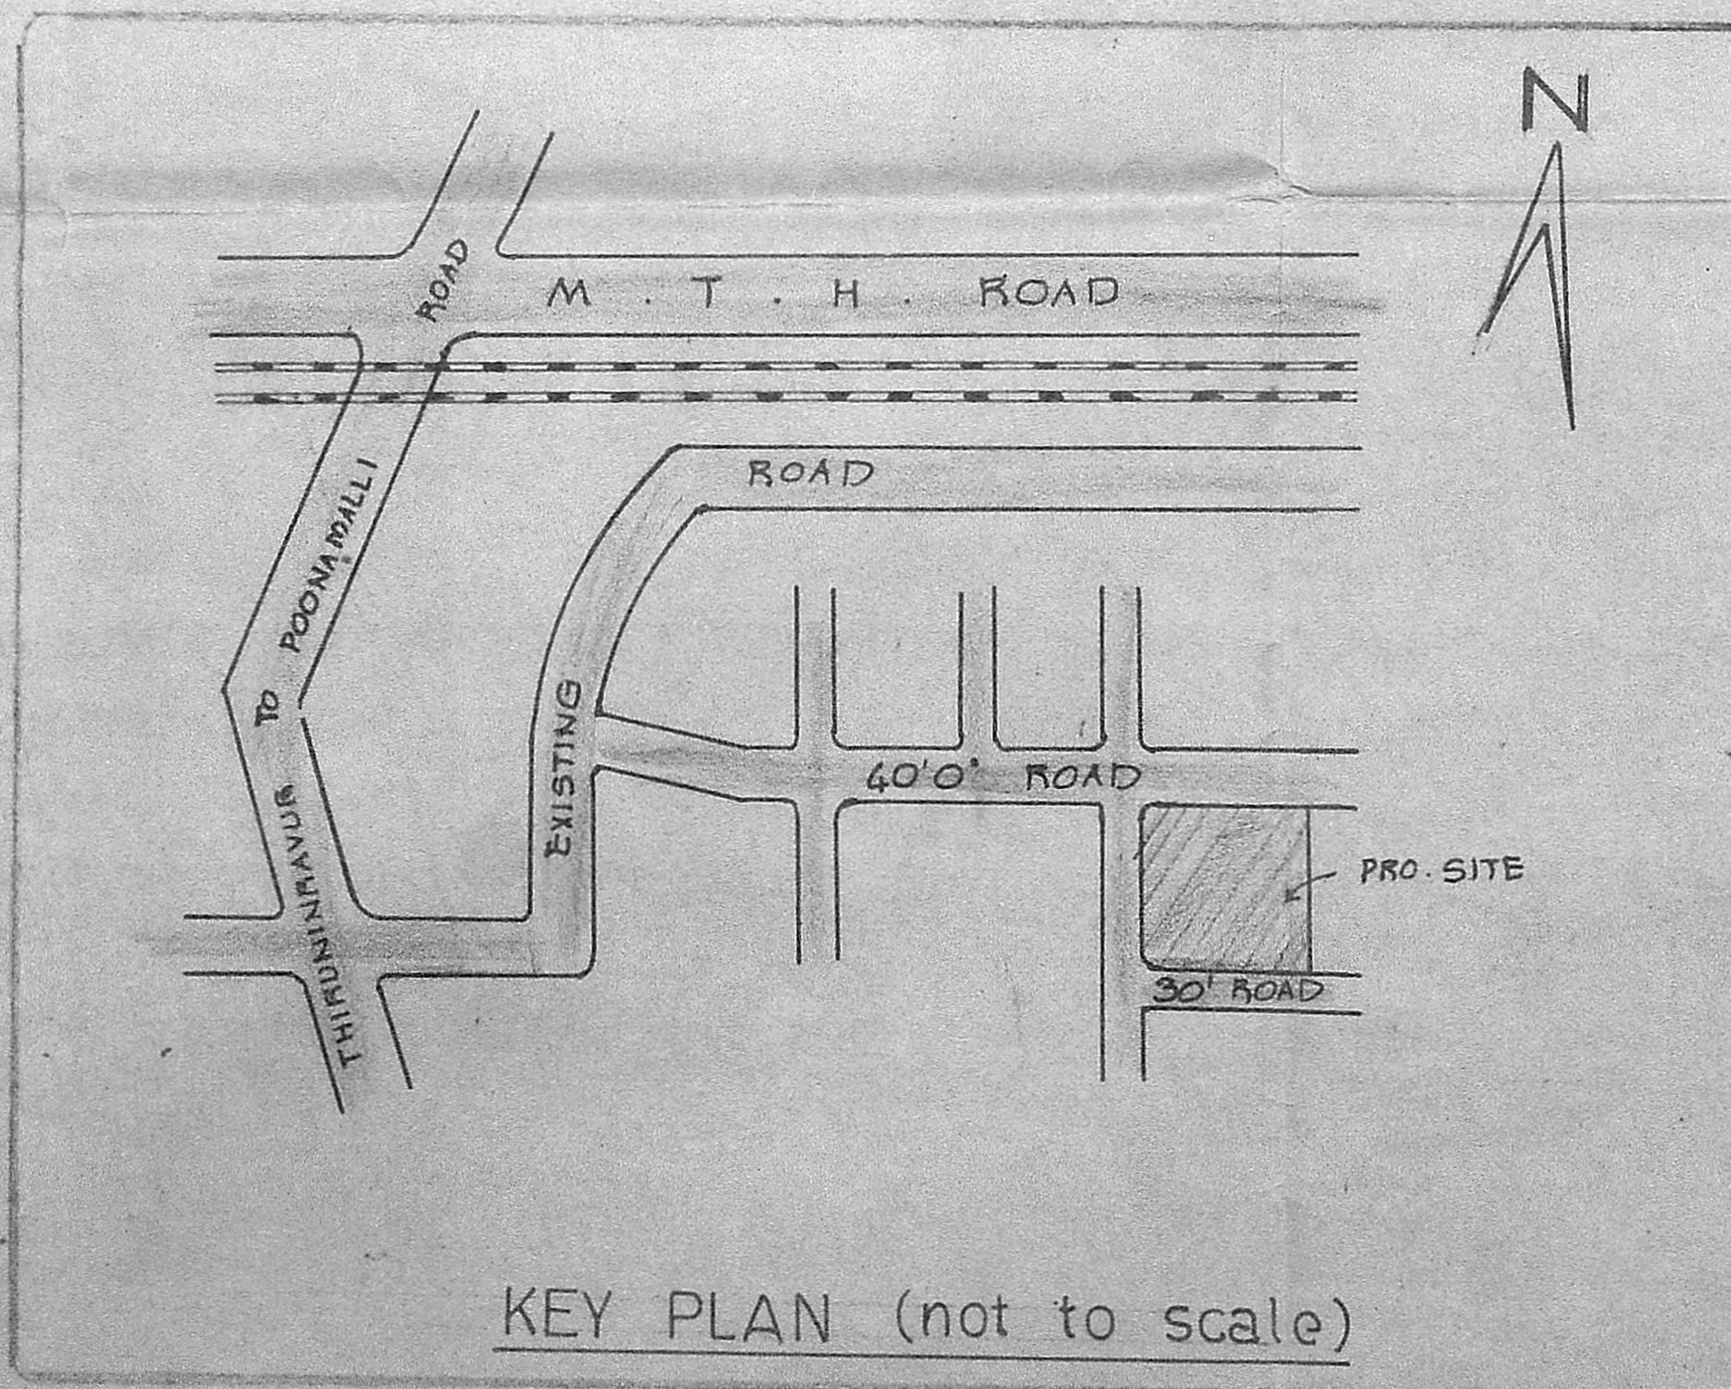

KEY PLAN (not to scale)

SPECIFICATION :

FOUNDATIONS AND LEVELLING COURSE ARE IN P.C.C. 1:4:8 MIX. BRICK WORK IN C.M. 1:5 MIX. R.C.C. WORKS IN 1:2:4 MIX. PLASTERING THE WALLS IN C.M. 1:4 MIX. CEILING AND FLOOR FINISHING IN C.M. 1:3 MIX. WEATHERING COURSE WITH TWO LAYERS OF FLAT TILES LAID IN C.M. 1:4 MIX. DOORS AND WINDOWS ARE IN WELL SEASONED WOOD WITH TWO COATS OF ENAMEL PAINT.

SCHEDULE OF JOINERIES :

D DOOR	4'0" X 7'0"	(1.22 X 2.13)
D <sub>1</sub> DOOR	3'3" X 7'0"	(1.00 X 2.13)
D <sub>2</sub> DOOR	2'6" X 7'0"	(0.76 X 2.13)
W WINDOW	6'0" X 5'0"	(1.83 X 1.52)
W <sub>1</sub> WINDOW	4'6" X 5'0"	(1.37 X 1.52)
W <sub>2</sub> WINDOW	3'0" X 5'0"	(0.91 X 1.52)
V VENTILATOR	2'6" X 2'0"	(0.76 X 0.61)
J JALLY	4'0" X 6'0"	(1.22 X 1.68)

REFERENCE :

	: PROPOSAL
	: ROADS
	: SITE BOUNDARY LINE

PLOT AREA	: 14400 SQ.FT; 1337.76 M <sup>2</sup>
PLINTH AREA : (G.F.)	: 3825 SQ.FT; 355.34 M <sup>2</sup>
: (F.F.)	: 3825 SQ.FT; 355.34 M <sup>2</sup>
HEAD ROOM AREA	: 341 SQ.FT; 31.68 M <sup>2</sup>
PLOT COVERAGE	: 26.56%

correspondent :

V Venkatesan

V. VENKATESAN, I.E.S. (RETIRED)  
CIVIL ENGINEER  
Class I Licensed Surveyor No. 8  
CORPORATION OF MADRAS  
No. 3, Paper Mills Road, First Floor  
Near Perambur Church, Madras-11

ENGINEER