


Planning Clearance No. 2199 III, 24, 90  
**APPROVED**  
 Subject to the conditions in this office letter  
 No. 6018/2000 Dt. 9.10.90  
 For Member Secretary  
 Madras Metropolitan Development Authority

EXISTING BUILDING SHOWN THUS   
 PROPOSED BUILDING SHOWN THUS   
 ROADS SHOWN THUS   
 PLOT BOUNDARY SHOWN THUS

SITE PLAN OF THE EDUCATION COMPLEX FOR PUNJAB ASSOCIATION  
 IN PLOT No. 5042, R. S. No. 162870, SANTHY COLONY AT ANNANAGAR.  
 SCALE - 1:400 (1" = 32'0")

PROPOSED SCHOOL BUILDING FOR PUNJAB ASSOCIATION  
 IN PLOT No. 5042, R. S. No. 162870, SANTHY COLONY  
 AT ANNANAGAR, MADRAS.

ROOF PLAN

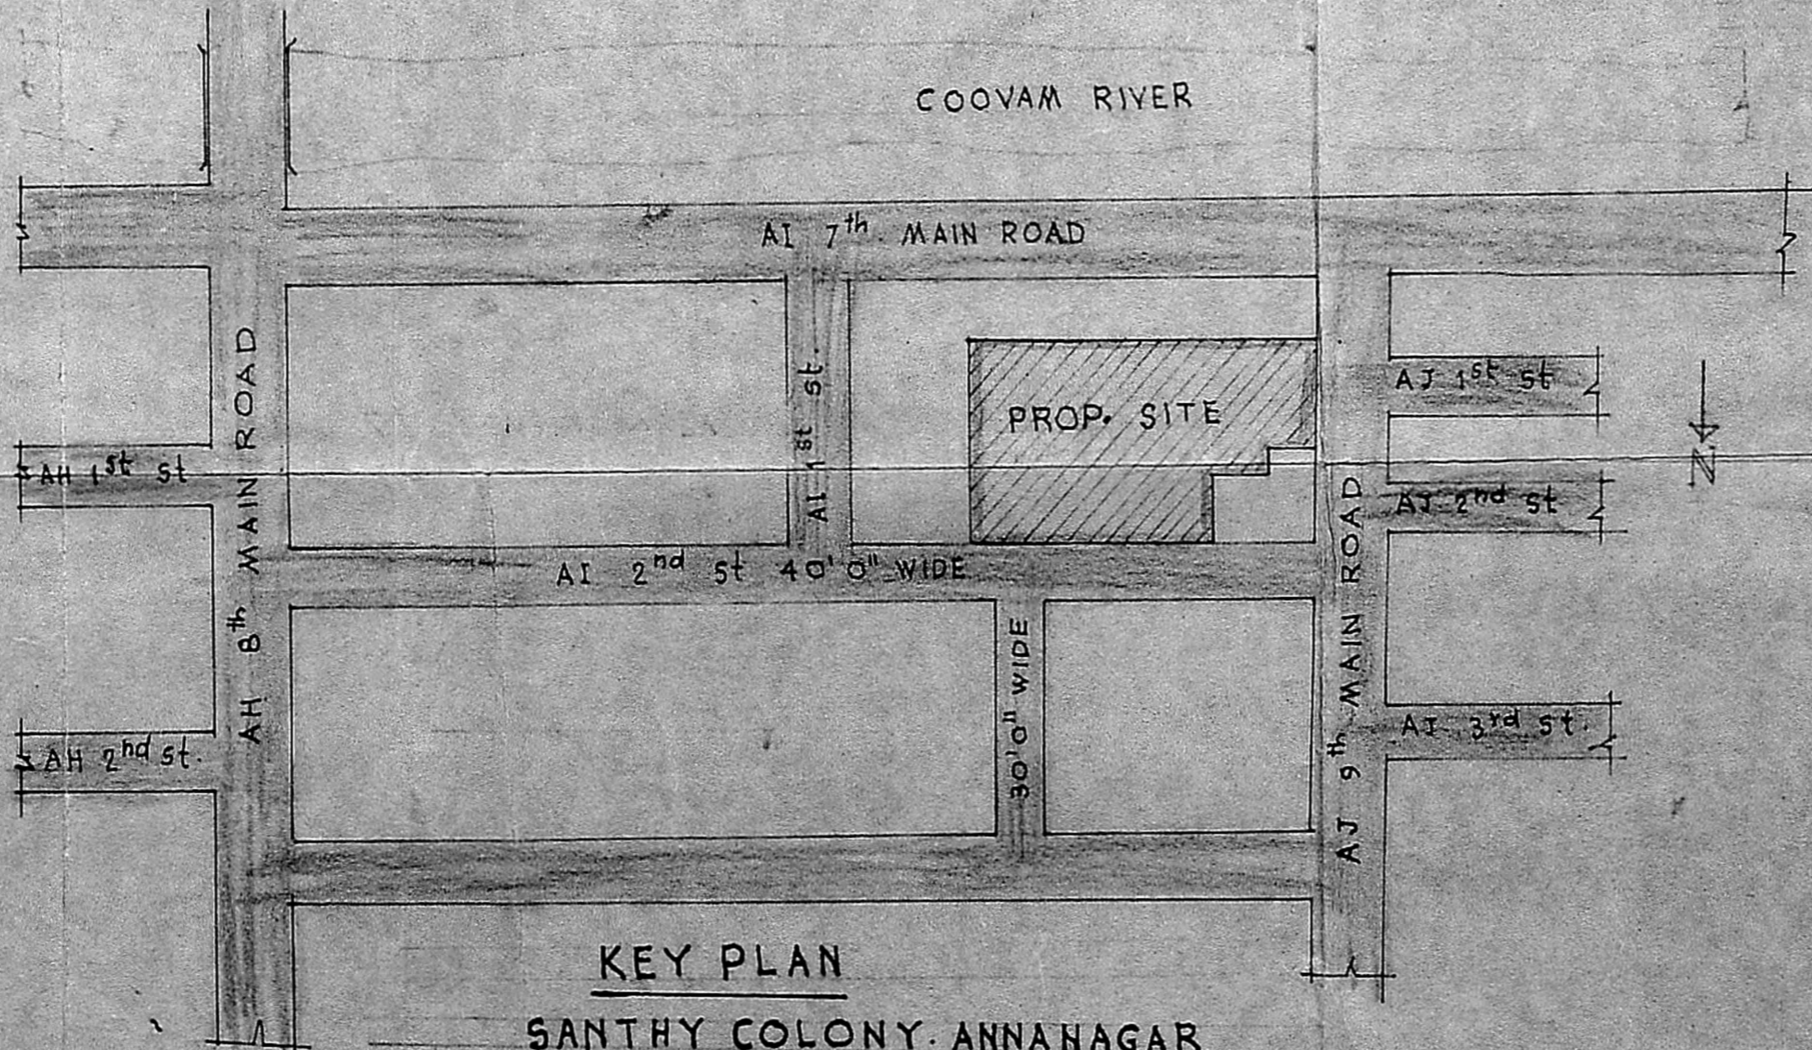

KEY PLAN  
SANTHY COLONY - ANNANAGAR

SCALE - 1:100, 1:400 (1" = 32'0")

SHEET 3 OF 3

A.G. SRINIVASAN,  
 ARCHITECT.  
 LICENCED SURVEYOR CLASS I NO. 63  
 11, EAST ROAD, WEST C. I. T. NAGAR  
 MADRAS - 600 025  
 LICENCED SURVEYOR

For THE PUNJAB ASSOCIATION (P.O.)  
 General Secretary

OWNER