
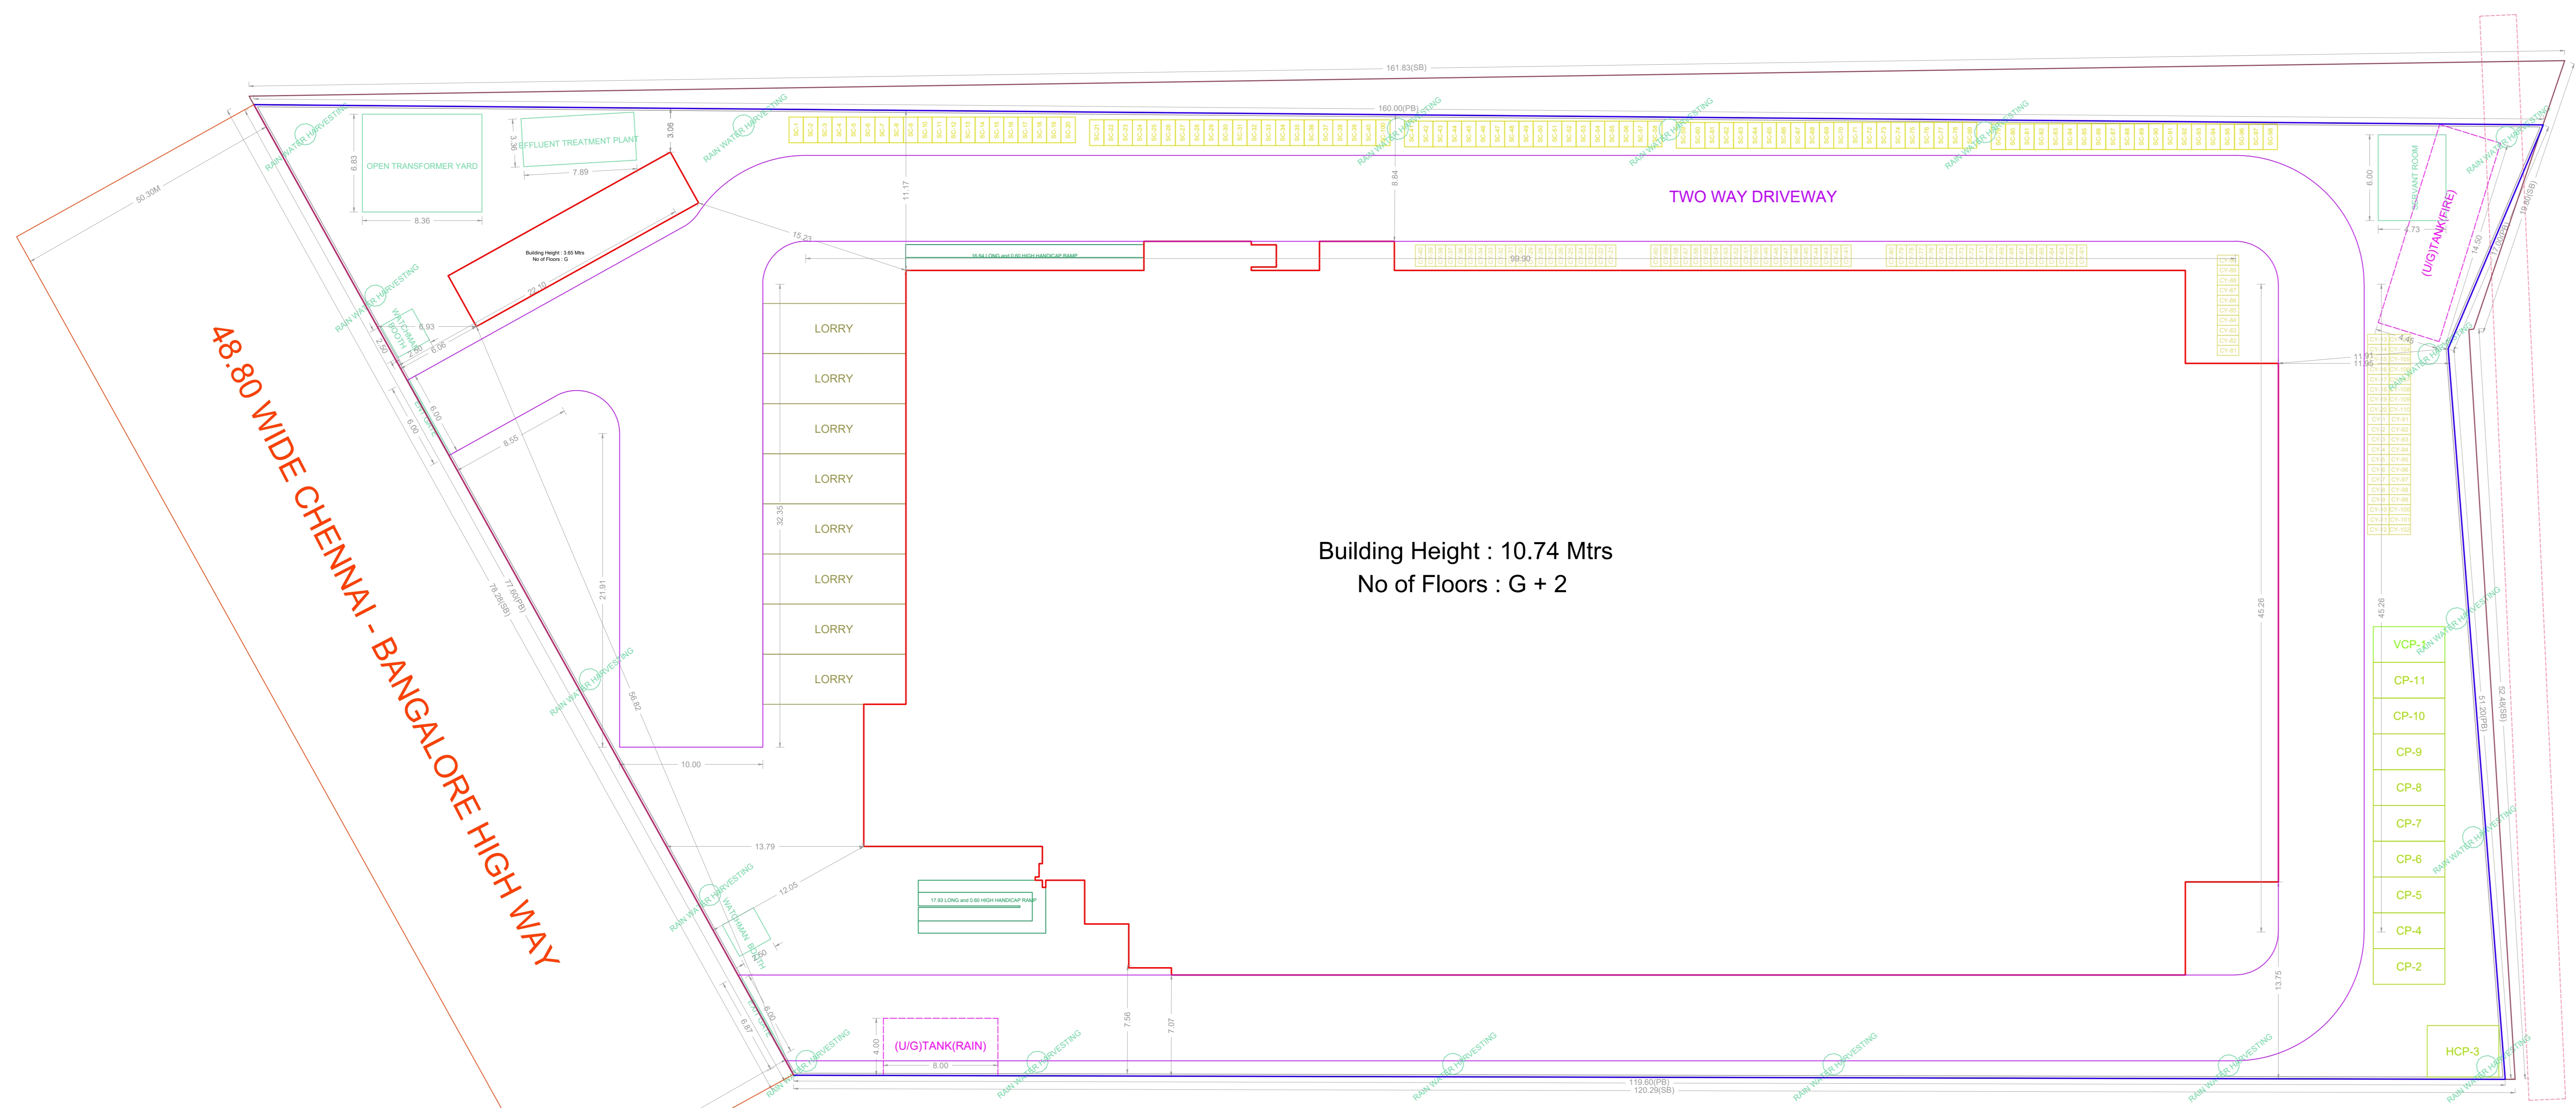


PLAN SHOWING THE ADDITIONAL AND ALTERATION OF GF+1ST FLOOR PART + 2ND FLOOR PART INDUSTRIAL BUILDING (ORANGE INDUSTRIES) AT CHENNAI HIGHWAY BANGLORE HIGH WAY ROAD (G.W.T. ROAD), KUTHAMBAKKAM, CHENNAI COMPRISED IN S.NO.780/1A1A & 782/2B OF KUTHAMBAKKAM VILLAGE WITHIN IN THE LIMIT OF POONAMALLEE PANCHAYAT UNION.

A) AREA STATEMENT	SQ.M.
AREA AS PER PATTA	9636.00
AREA AS PER DOCUMENT	9627.47
AREA CONSIDERED FOR FSI	9627.47
STREET ALIGNMENT ROAD WIDENING/LINK ROAD	0.00
OSR AREA	0.00
TOTAL FSI AREA	6892.91
FSI FACTOR	0.716
COVERAGE AREA (PERCENTAGE %)	NA



A) PARKING STATEMENT	REQUIRED	PROVIDED
VEHICLE		
LORRY		8
CAR		11
TWO WHEELER		105
CYCLE		118

NO. OF WORKERS (EXISTING)	- 220
NO. OF WORKERS (PROPOSED)	- 30
NO. OF HORSE POWER (EXISTING)	- 253
NO. OF HORSE POWER (PROPOSED)	- 101

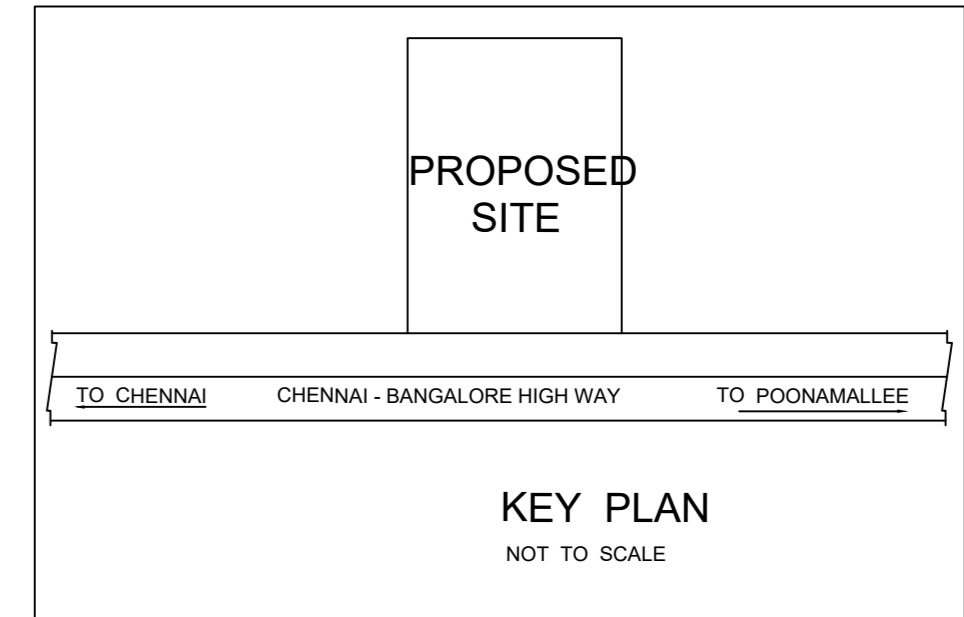

Building Height : 10.74 Mtrs
No of Floors : G + 2

SITE PLAN (Scale - 1:200)

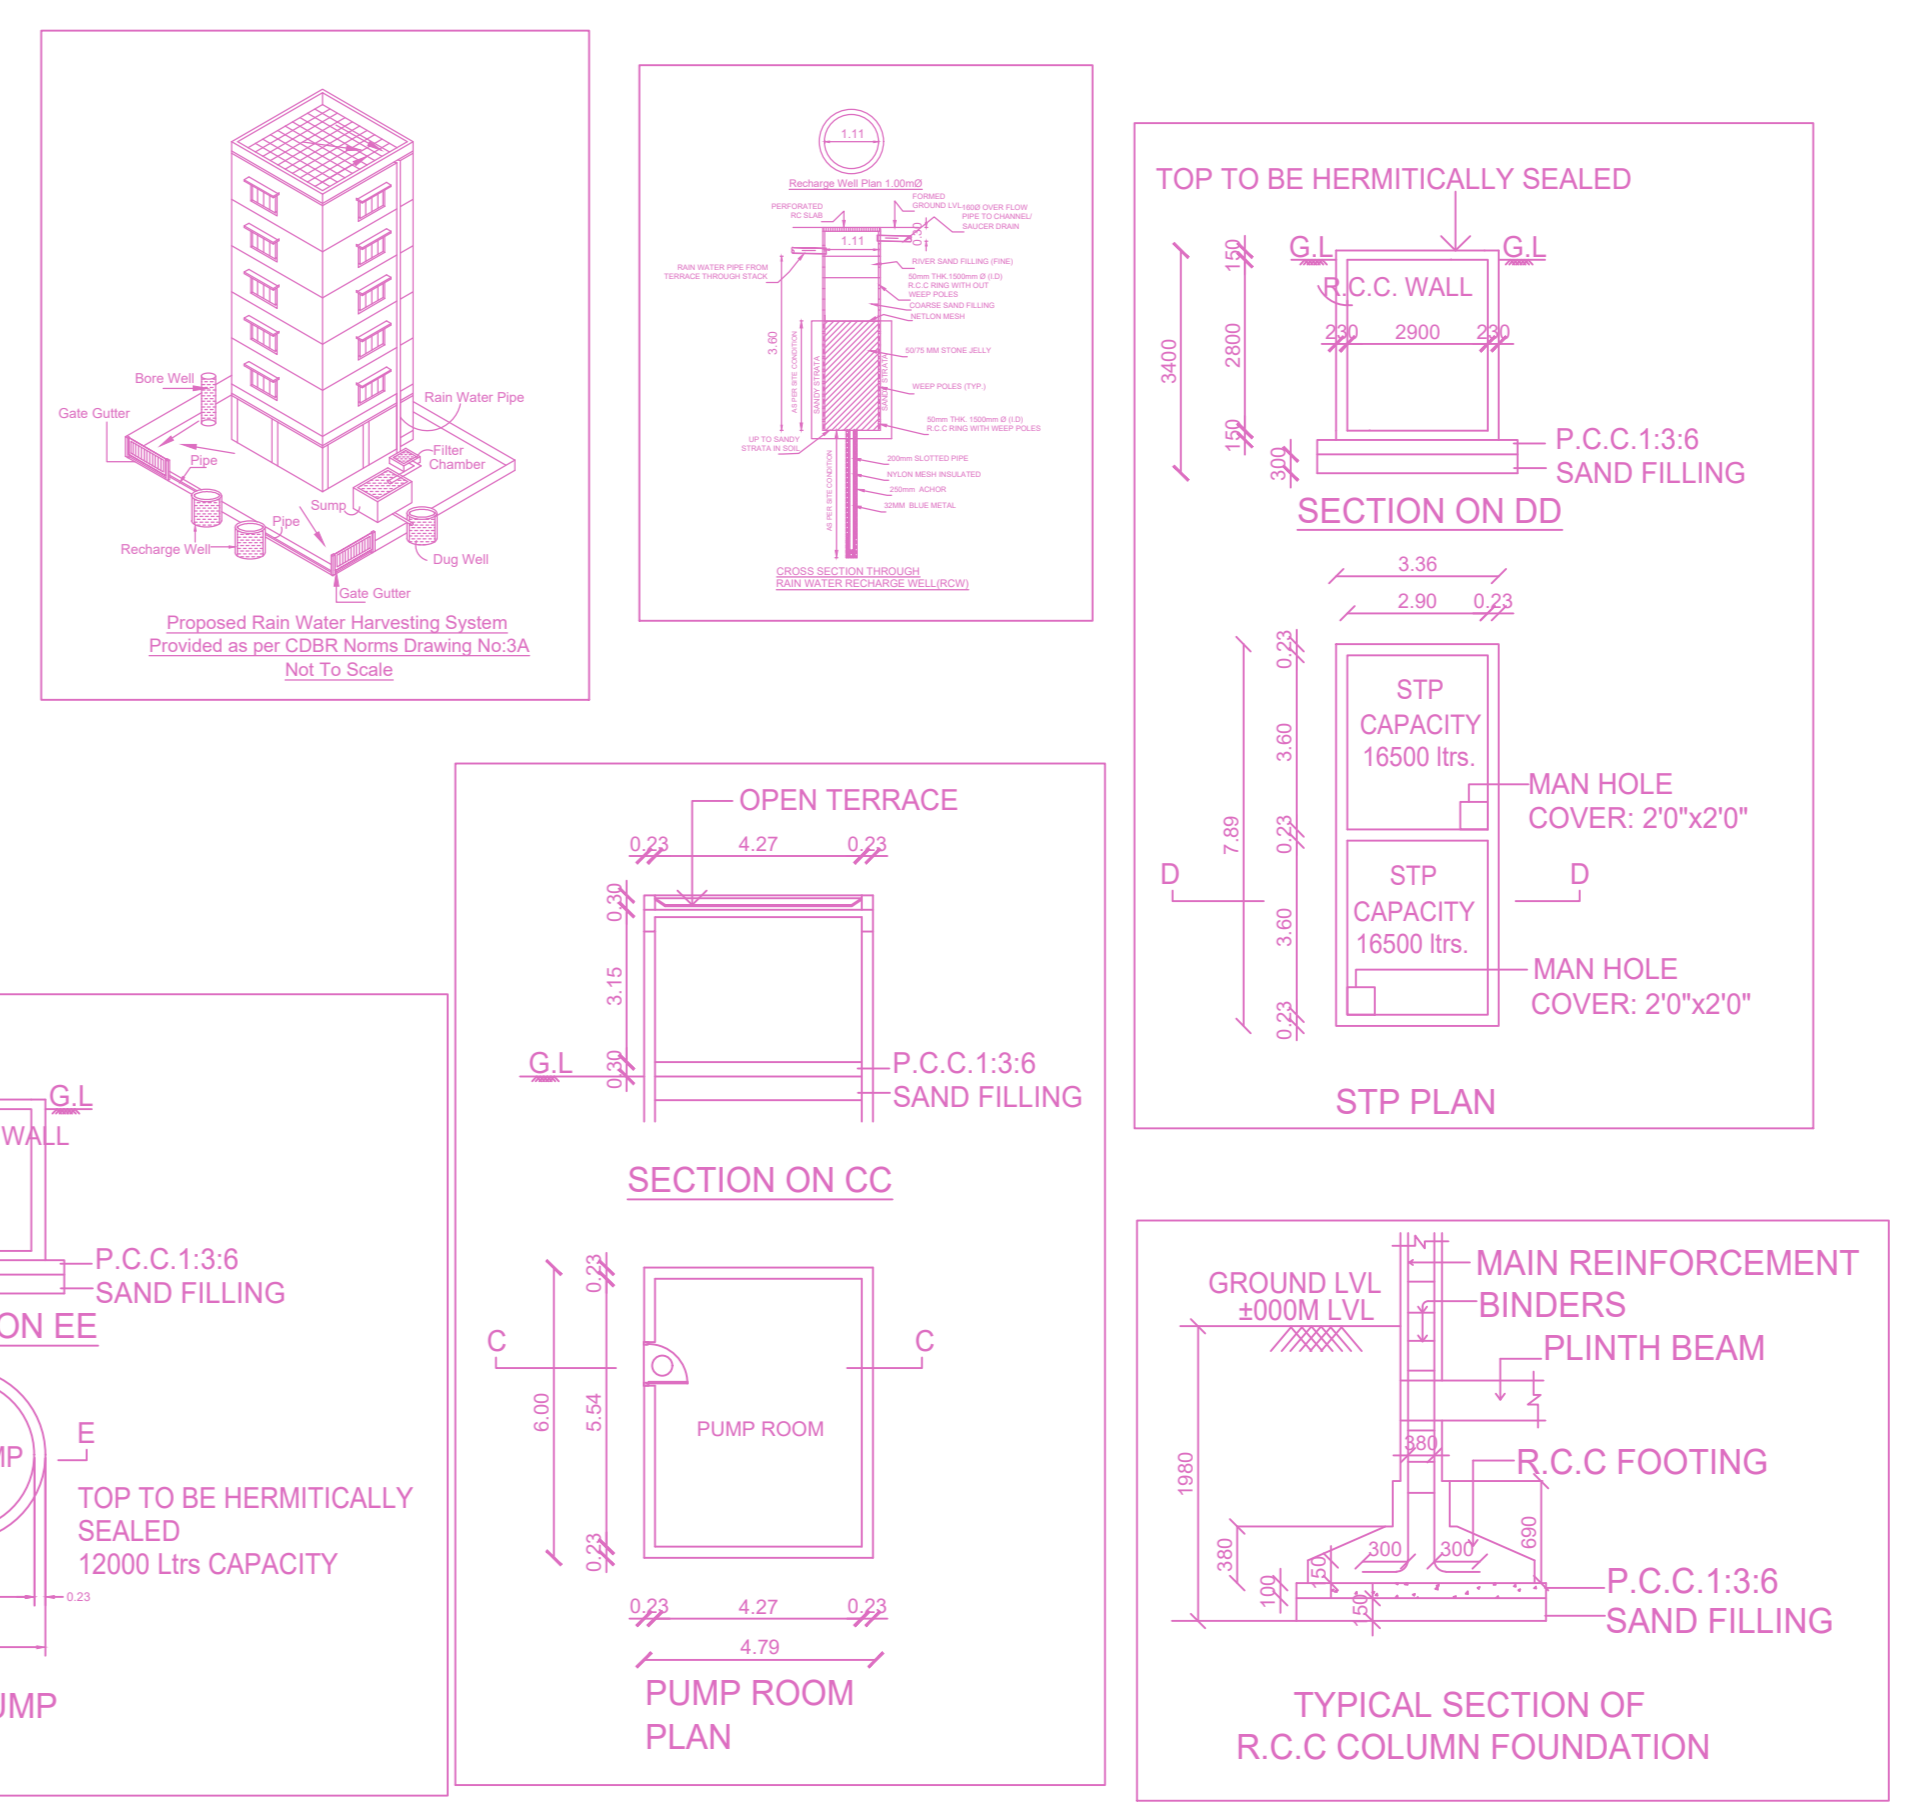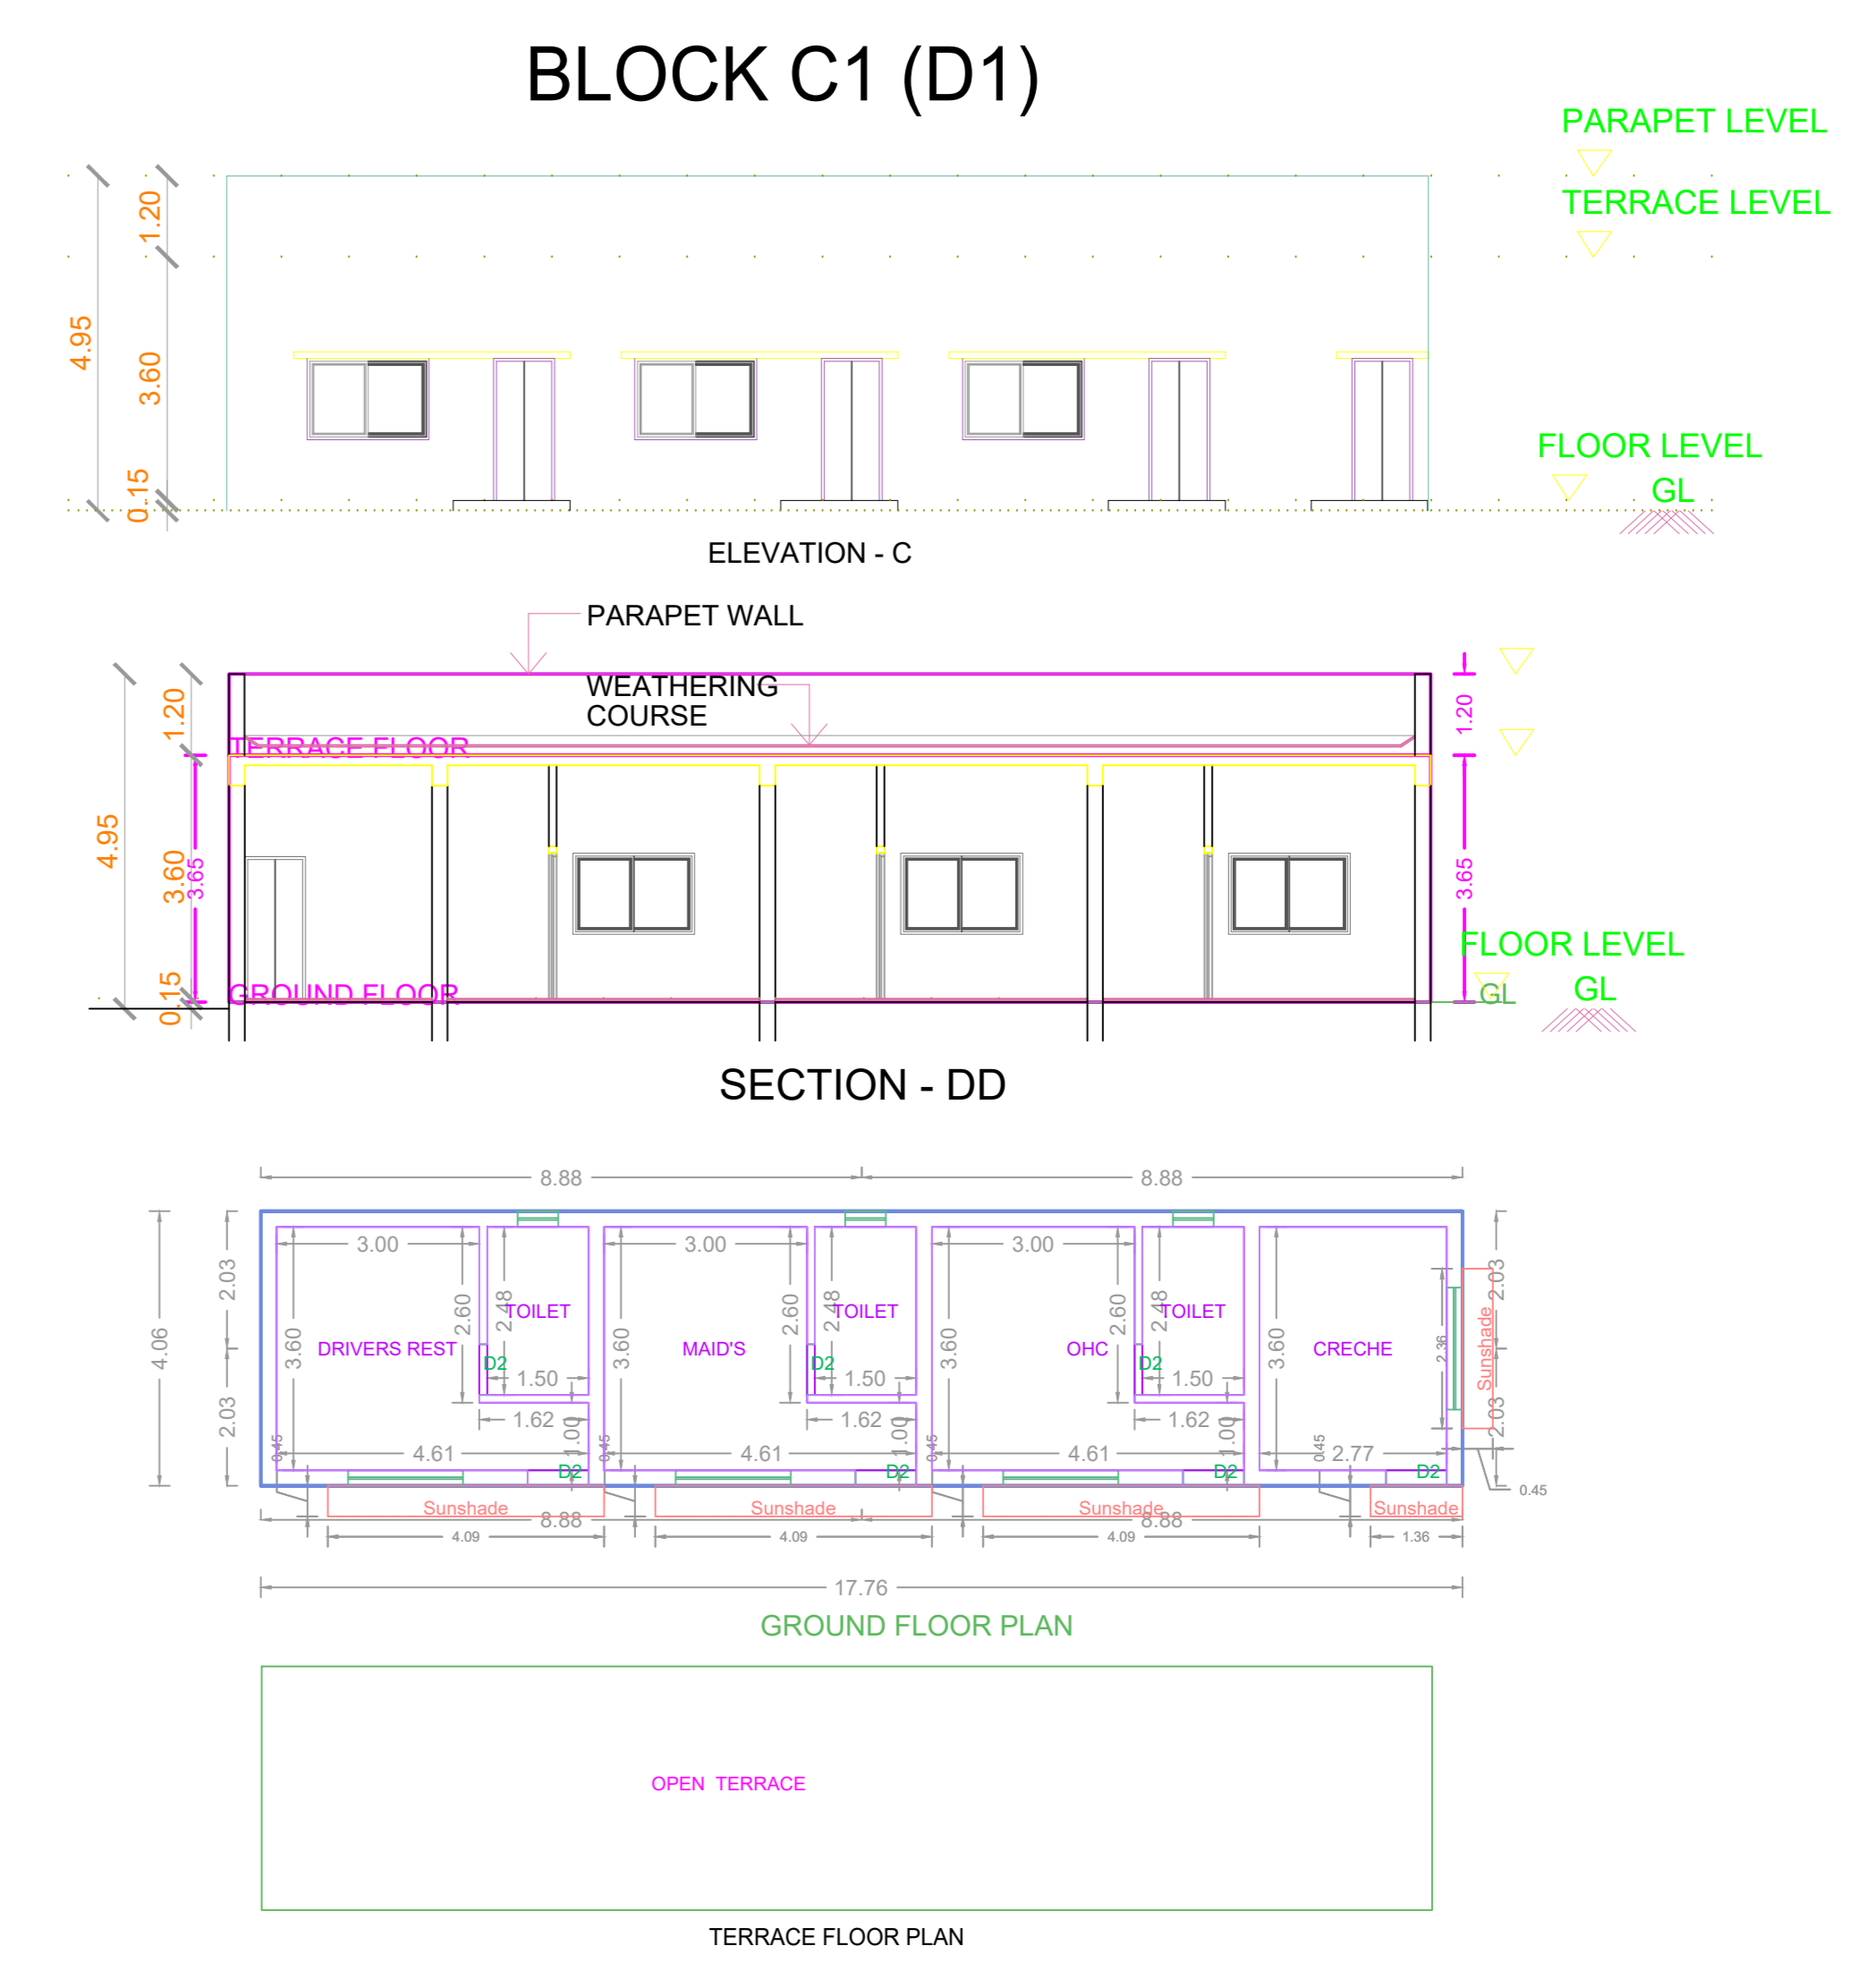

FLOOR WISE FSI STATEMENT: C1 (D1)

FLOORS	FSI AREA				DU	TOTAL FSI AREA
	COMM.	RESI.	IND.	SPEC.		
Terrace	0.00	0.00	0.00	0.00	0	0.00
GROUND FLOOR	0.00	0.00	72.13	0.00	0	72.13
Total	0.00	0.00	72.13	0.00	0	72.13

FLOOR WISE FSI STATEMENT: A1 (B1)

FLOORS	FSI AREA				DU	TOTAL FSI AREA
	COMM.	RESI.	IND.	SPEC.		
Terrace	0.00	0.00	0.00	0.00	0	0.00
SECOND FLOOR	0.00	0.00	1100.43	0.00	0	1100.43
FIRST FLOOR	0.00	0.00	1118.42	0.00	0	1118.42
GROUND FLOOR	0.00	0.00	4573.45	0.00	0	4573.45
Total	0.00	0.00	6792.30	0.00	0	6792.30

BUILDING WISE FSI STATEMENT

BUILDING	NO OF SAME BUILDINGS	FSI AREA				DU	TOTAL FSI AREA
		COMM.	RESI.	IND.	SPEC.		
A1-1 (D1)	1	0.00	0.00	6792.30	0.00	0	6792.30
C1-1 (D1)	1	0.00	0.00	72.13	0.00	0	72.13
Total		0.00	0.00	6864.43	0.00	0	6864.43

Category	Category 1	Category 2	Category 3	Category 4	Category 5	Category 6	Category 7	Category 8	Category 9	Category 10	Category 11	Category 12

Applicants (Owner / Developer / Power of Attorney)

APPROVAL CONDITION

CHENNAI METROPOLITAN DEVELOPMENT AUTHORITY

APPROVED

SUBJECT TO THE CONDITIONS MENTIONED IN THIS OFFICE

For (Design Review / Check/ Review / Material Inspection) High Rise Building / High High Rise Building

The Approval is valid only after building Permit is issued by the concerned Local Body.

KEY NO. 8888

QR CODE

