

FLOOR WISE FSI STATEMENT: A (RESIDENTIAL)

FLOORS	FSI AREA				DU	TOTAL FSI AREA
	COMM.	RESI.	IND.	SPEC.		
Terrace	0.00	0.00	0.00	0.00	0	0.00
FIFTH FLOOR	0.00	667.91	0.00	0.00	2	667.91
FOURTH FLOOR	0.00	667.91	0.00	0.00	2	667.91
THIRD FLOOR	0.00	667.91	0.00	0.00	2	667.91
SECOND FLOOR	0.00	667.91	0.00	0.00	2	667.91
FIRST FLOOR	0.00	667.91	0.00	0.00	2	667.91
STILT PARKING FLOOR	0.00	31.82	0.00	0.00	0	31.82
Total	0.00	3371.37	0.00	0.00	10	3371.37

BUILDING WISE FSI STATEMENT

BUILDING	NO OF SAME BUILDING	FSI AREA				DU	TOTAL FSI AREA
		COMM.	RESI.	IND.	SPEC.		
A-1 (RESIDE...)		0.00	3371.37	0.00	0.00	10	3371.37
Total		0.00	3371.37	0.00	0.00	10	3371.37

APPROVAL CONDITION

1. The applicant shall comply with all the conditions mentioned in this approval.

2. The applicant shall submit a copy of this approval to the concerned local body for their records.

3. The applicant shall submit a copy of this approval to the concerned local body for their records.

SCALE 1:100

CHENNAI METROPOLITAN DEVELOPMENT AUTHORITY

APPROVED

SUBJECT TO THE CONDITIONS MENTIONED IN THIS OFFICE

This Planning Permission issued under New Rule 170(2)(b), 2019 is subject to final outcome of the W.P. (MD) No.8848 of 2019 and WMP (MD) Nos. 6912 & 6913 of 2019.

For (Deputy Planner / Chief Planner / Member-Secretary)  
High Rise Building / Non High Rise Building  
This Approval is valid only after building Permit is issued by the concerned Local Body.





KEY NO. 0788

QR CODE

Applicants ( Owner / Developer / Power of Attorney )



FLOOR NAME	SHEET NO. 2 / 2
FLOOR NAME	
THE PROPOSED CONSTRUCTION OF STILT FLOOR + 5 FLOORS RESIDENTIAL BUILDING WITH 10 DWELLING UNITS AT DOOR NO.4/9, NAWAB HABIBULLAH AVENUE CROSS STREET, NUNGAMBAKKAM, CHENNAI COMPRISED IN OLD R.S.NO.85 PART, NEW R.S.NO.85/27, BLOCK NO.15 OF NUNGAMBAKKAM VILLAGE WITHIN THE LIMIT OF GREATER CHENNAI CORPORATION	
BUILDING: A (RESIDENTIAL)	

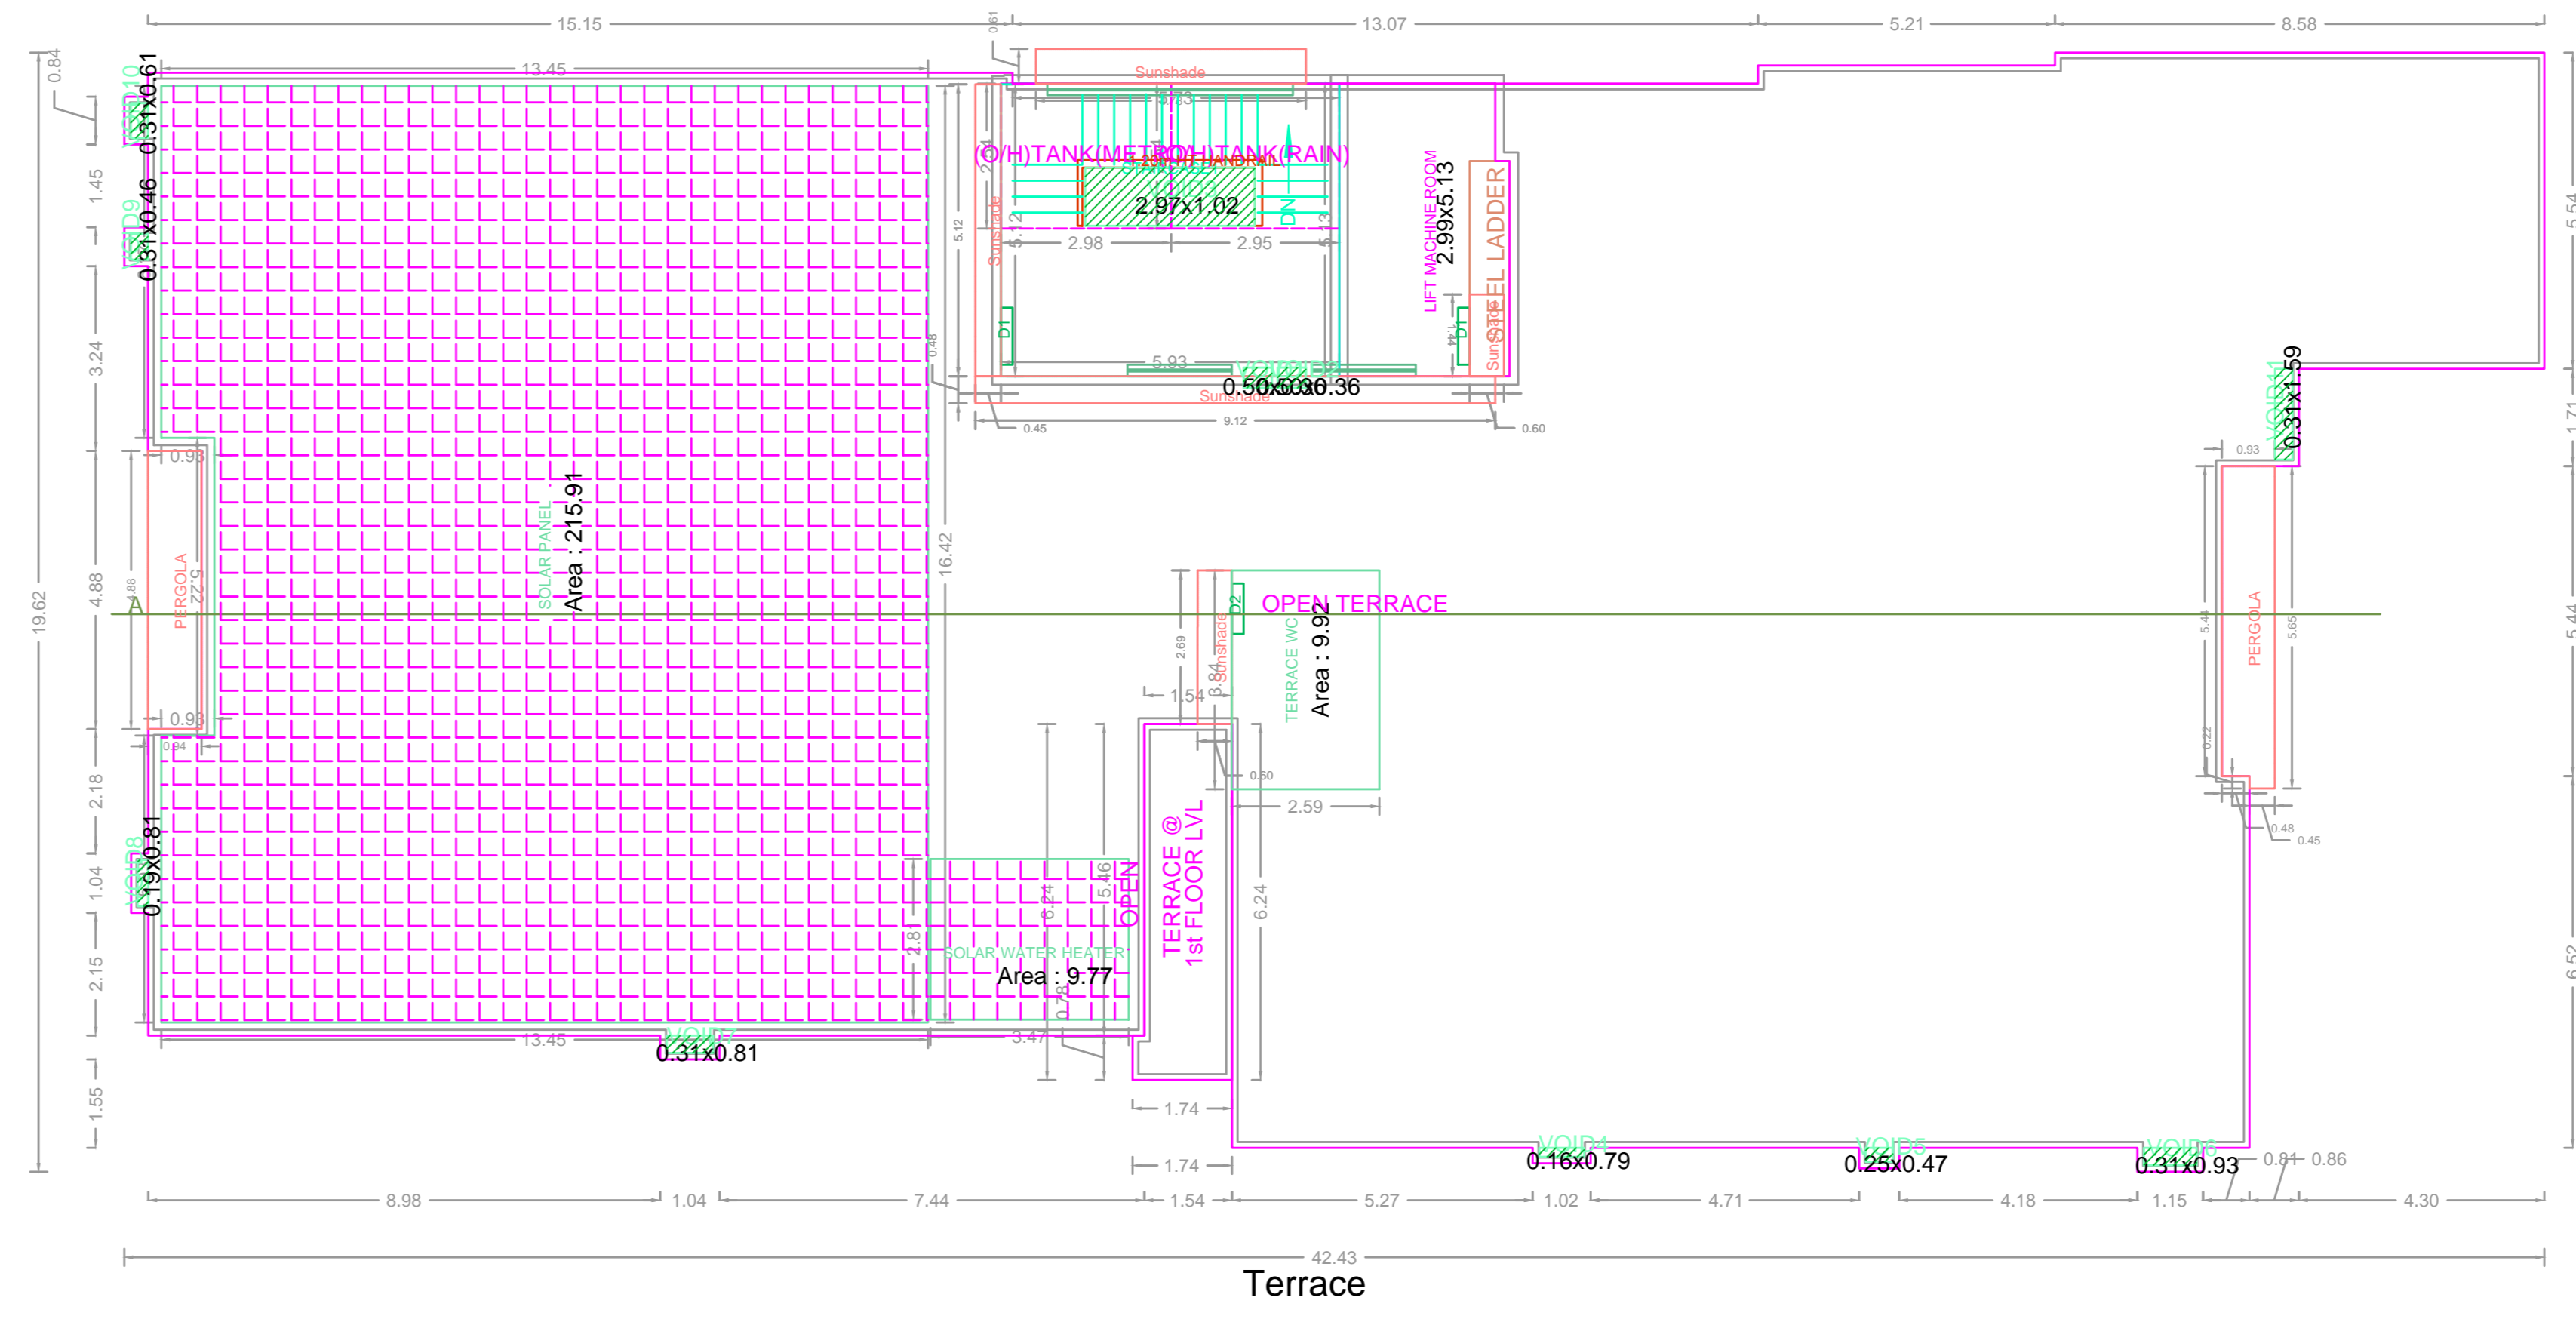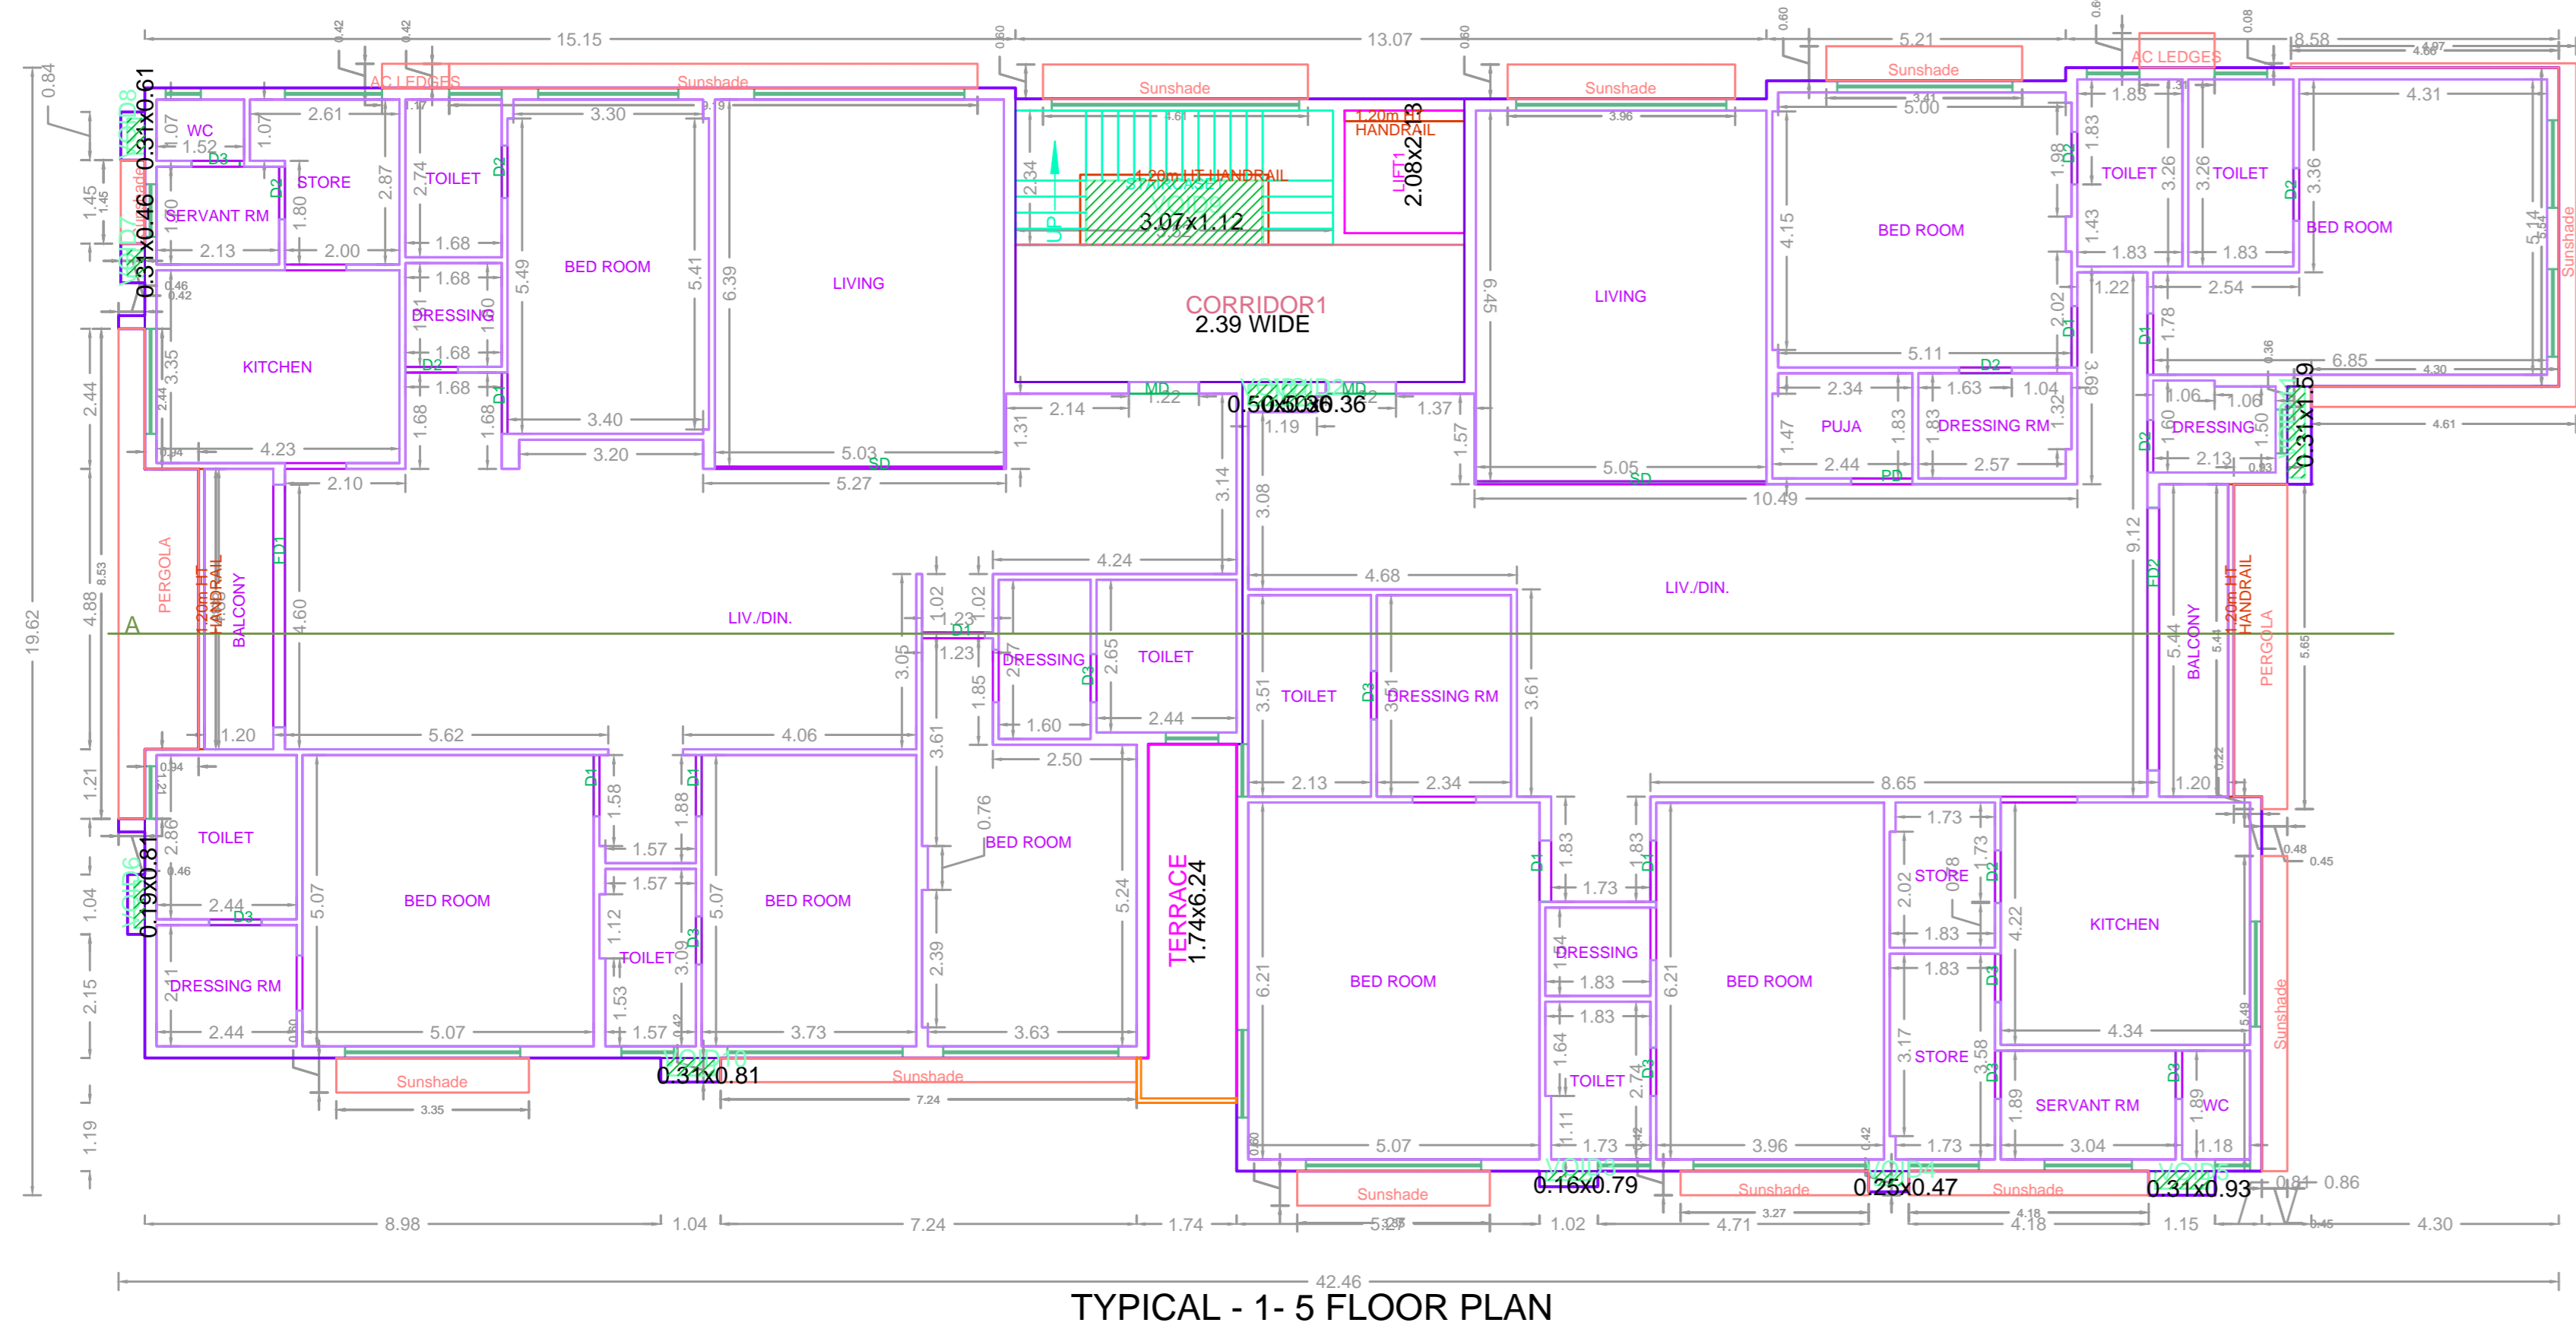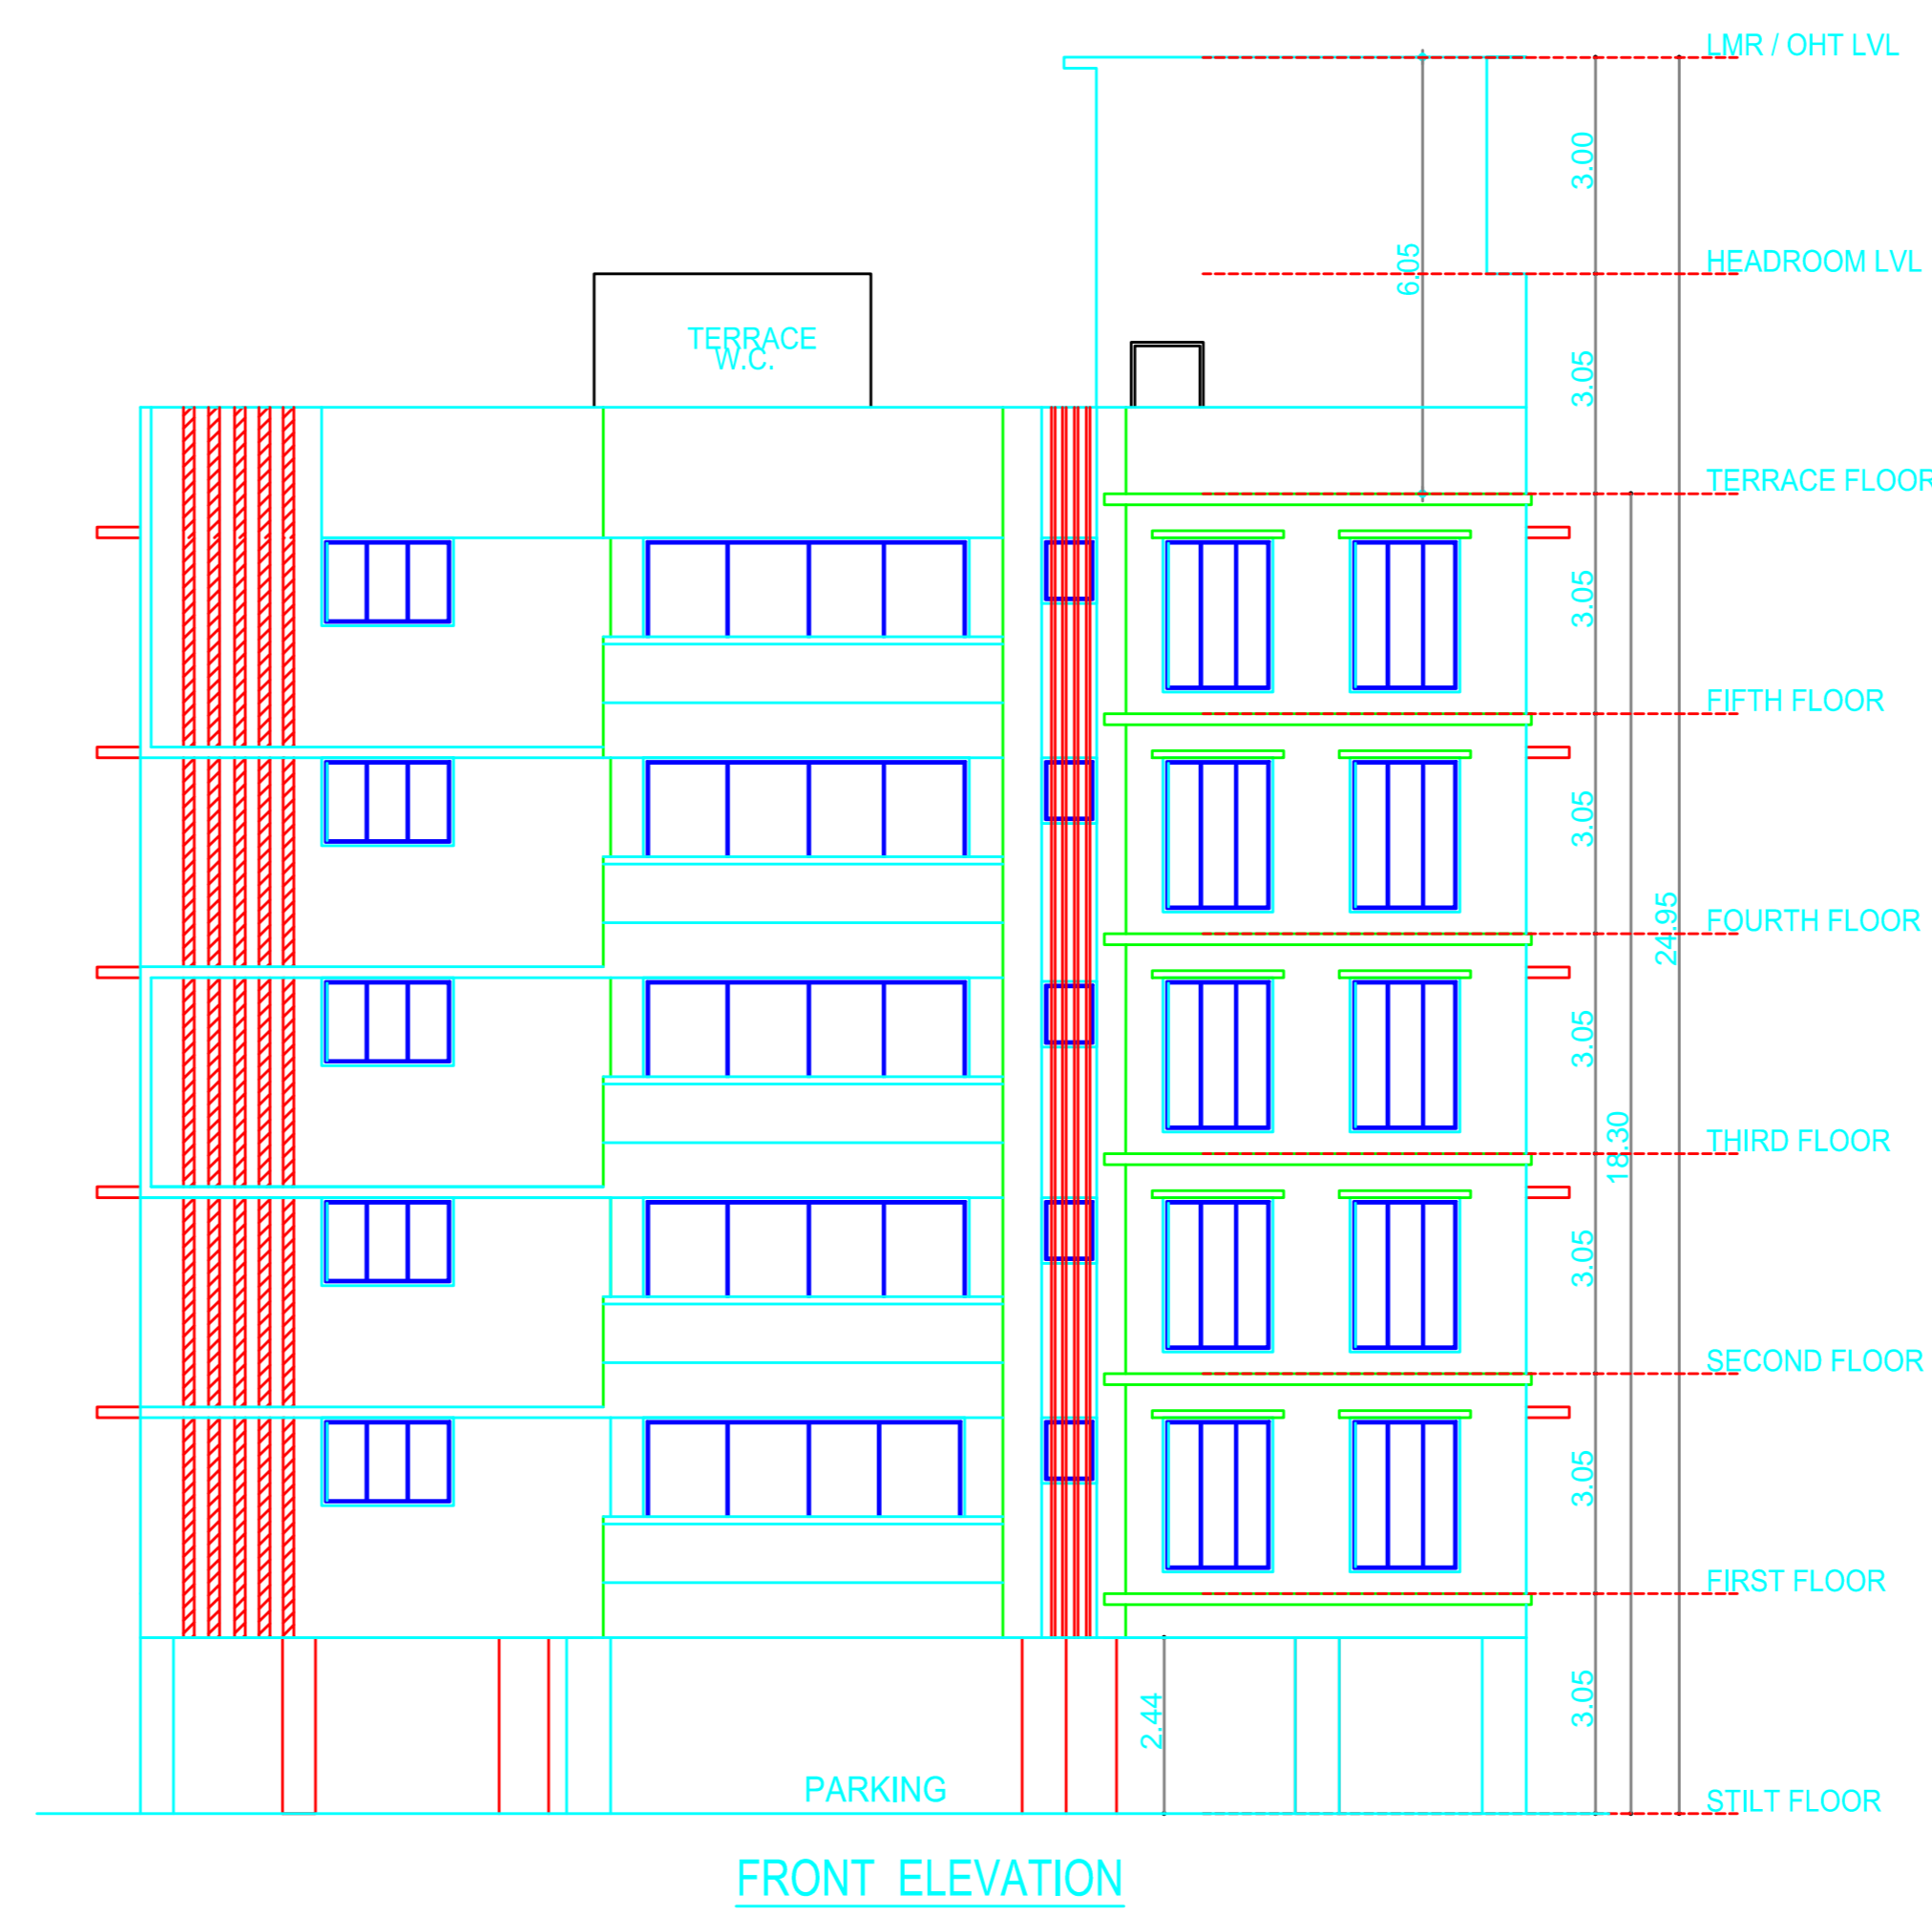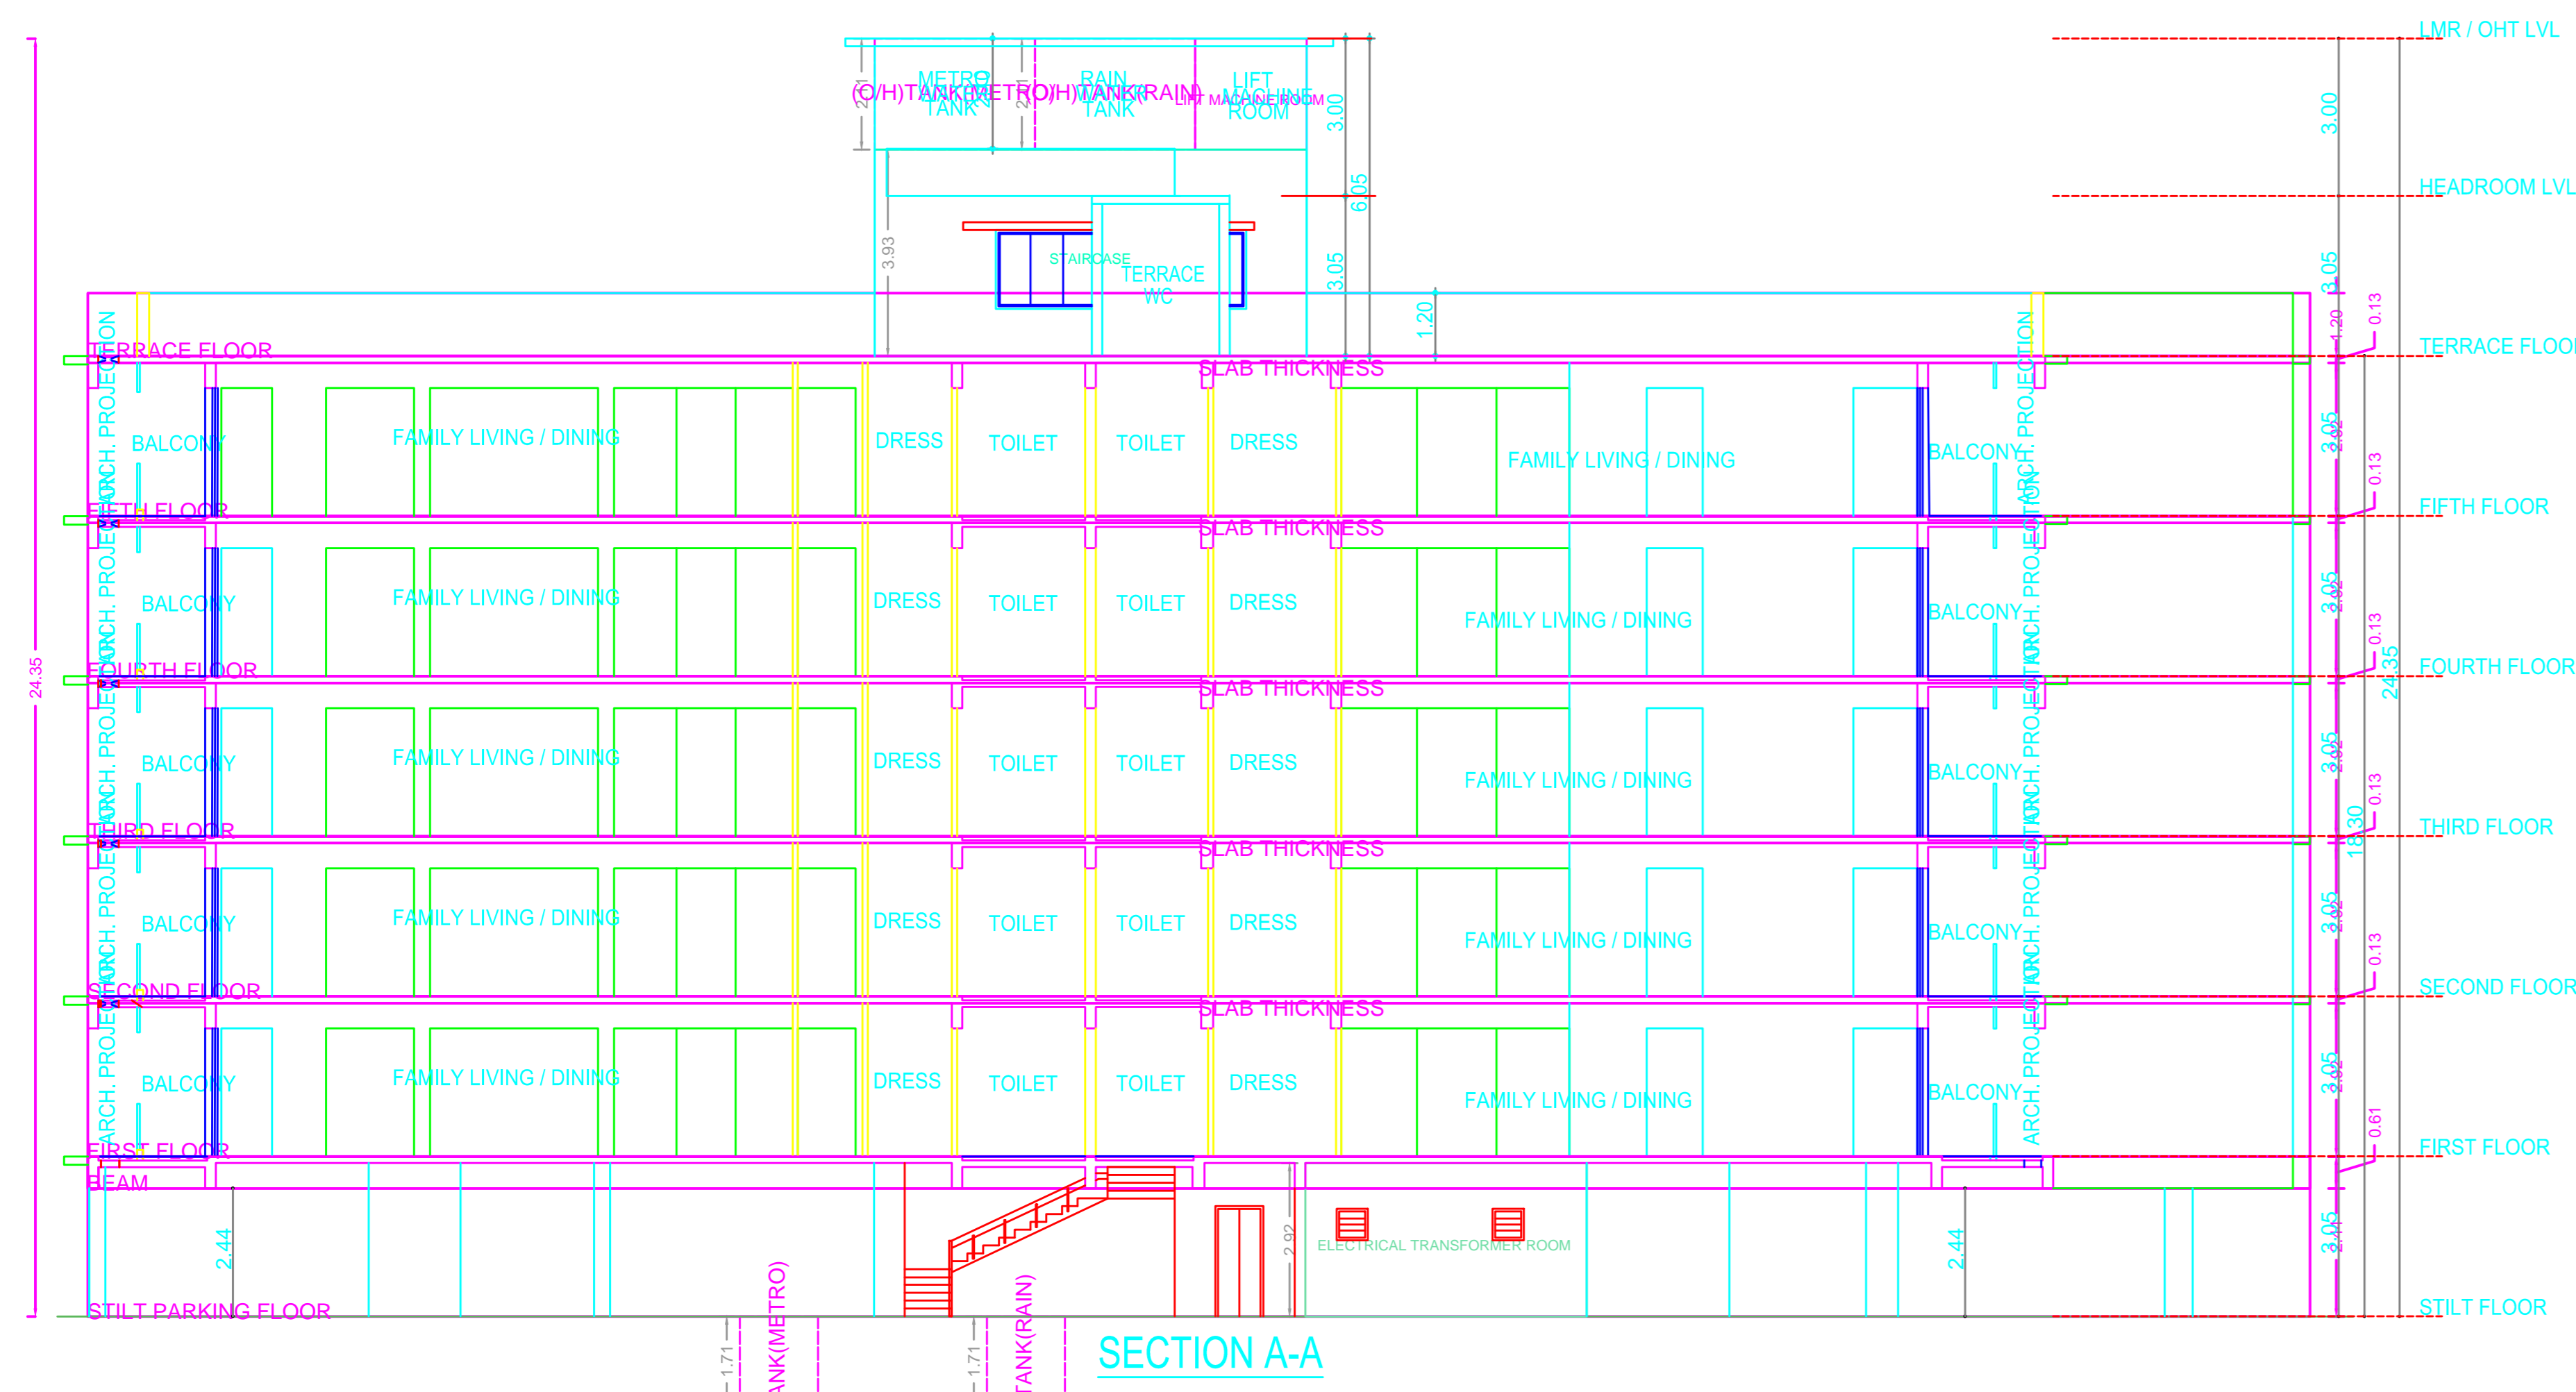

APPROVAL CONDITION	
CHENNAI METROPOLITAN DEVELOPMENT AUTHORITY <b>APPROVED</b> SUBJECT TO THE CONDITIONS MENTIONED IN THIS OFFICE	
SCALE 1:100	
CHENNAI METROPOLITAN DEVELOPMENT AUTHORITY <b>APPROVED</b> SUBJECT TO THE CONDITIONS MENTIONED IN THIS OFFICE	
For (Deputy Planner / Chief Planner / Member-Secretary) High Rise Building / Non High Rise Building This Approval is valid only after building Permit is issued by the concerned Local Body.	
KEY NO. 0788	QR CODE

PRODUCED BY AN AUTODESK EDUCATIONAL PRODUCT

PRODUCED BY AN AUTODESK EDUCATIONAL PRODUCT