





SITE PLAN

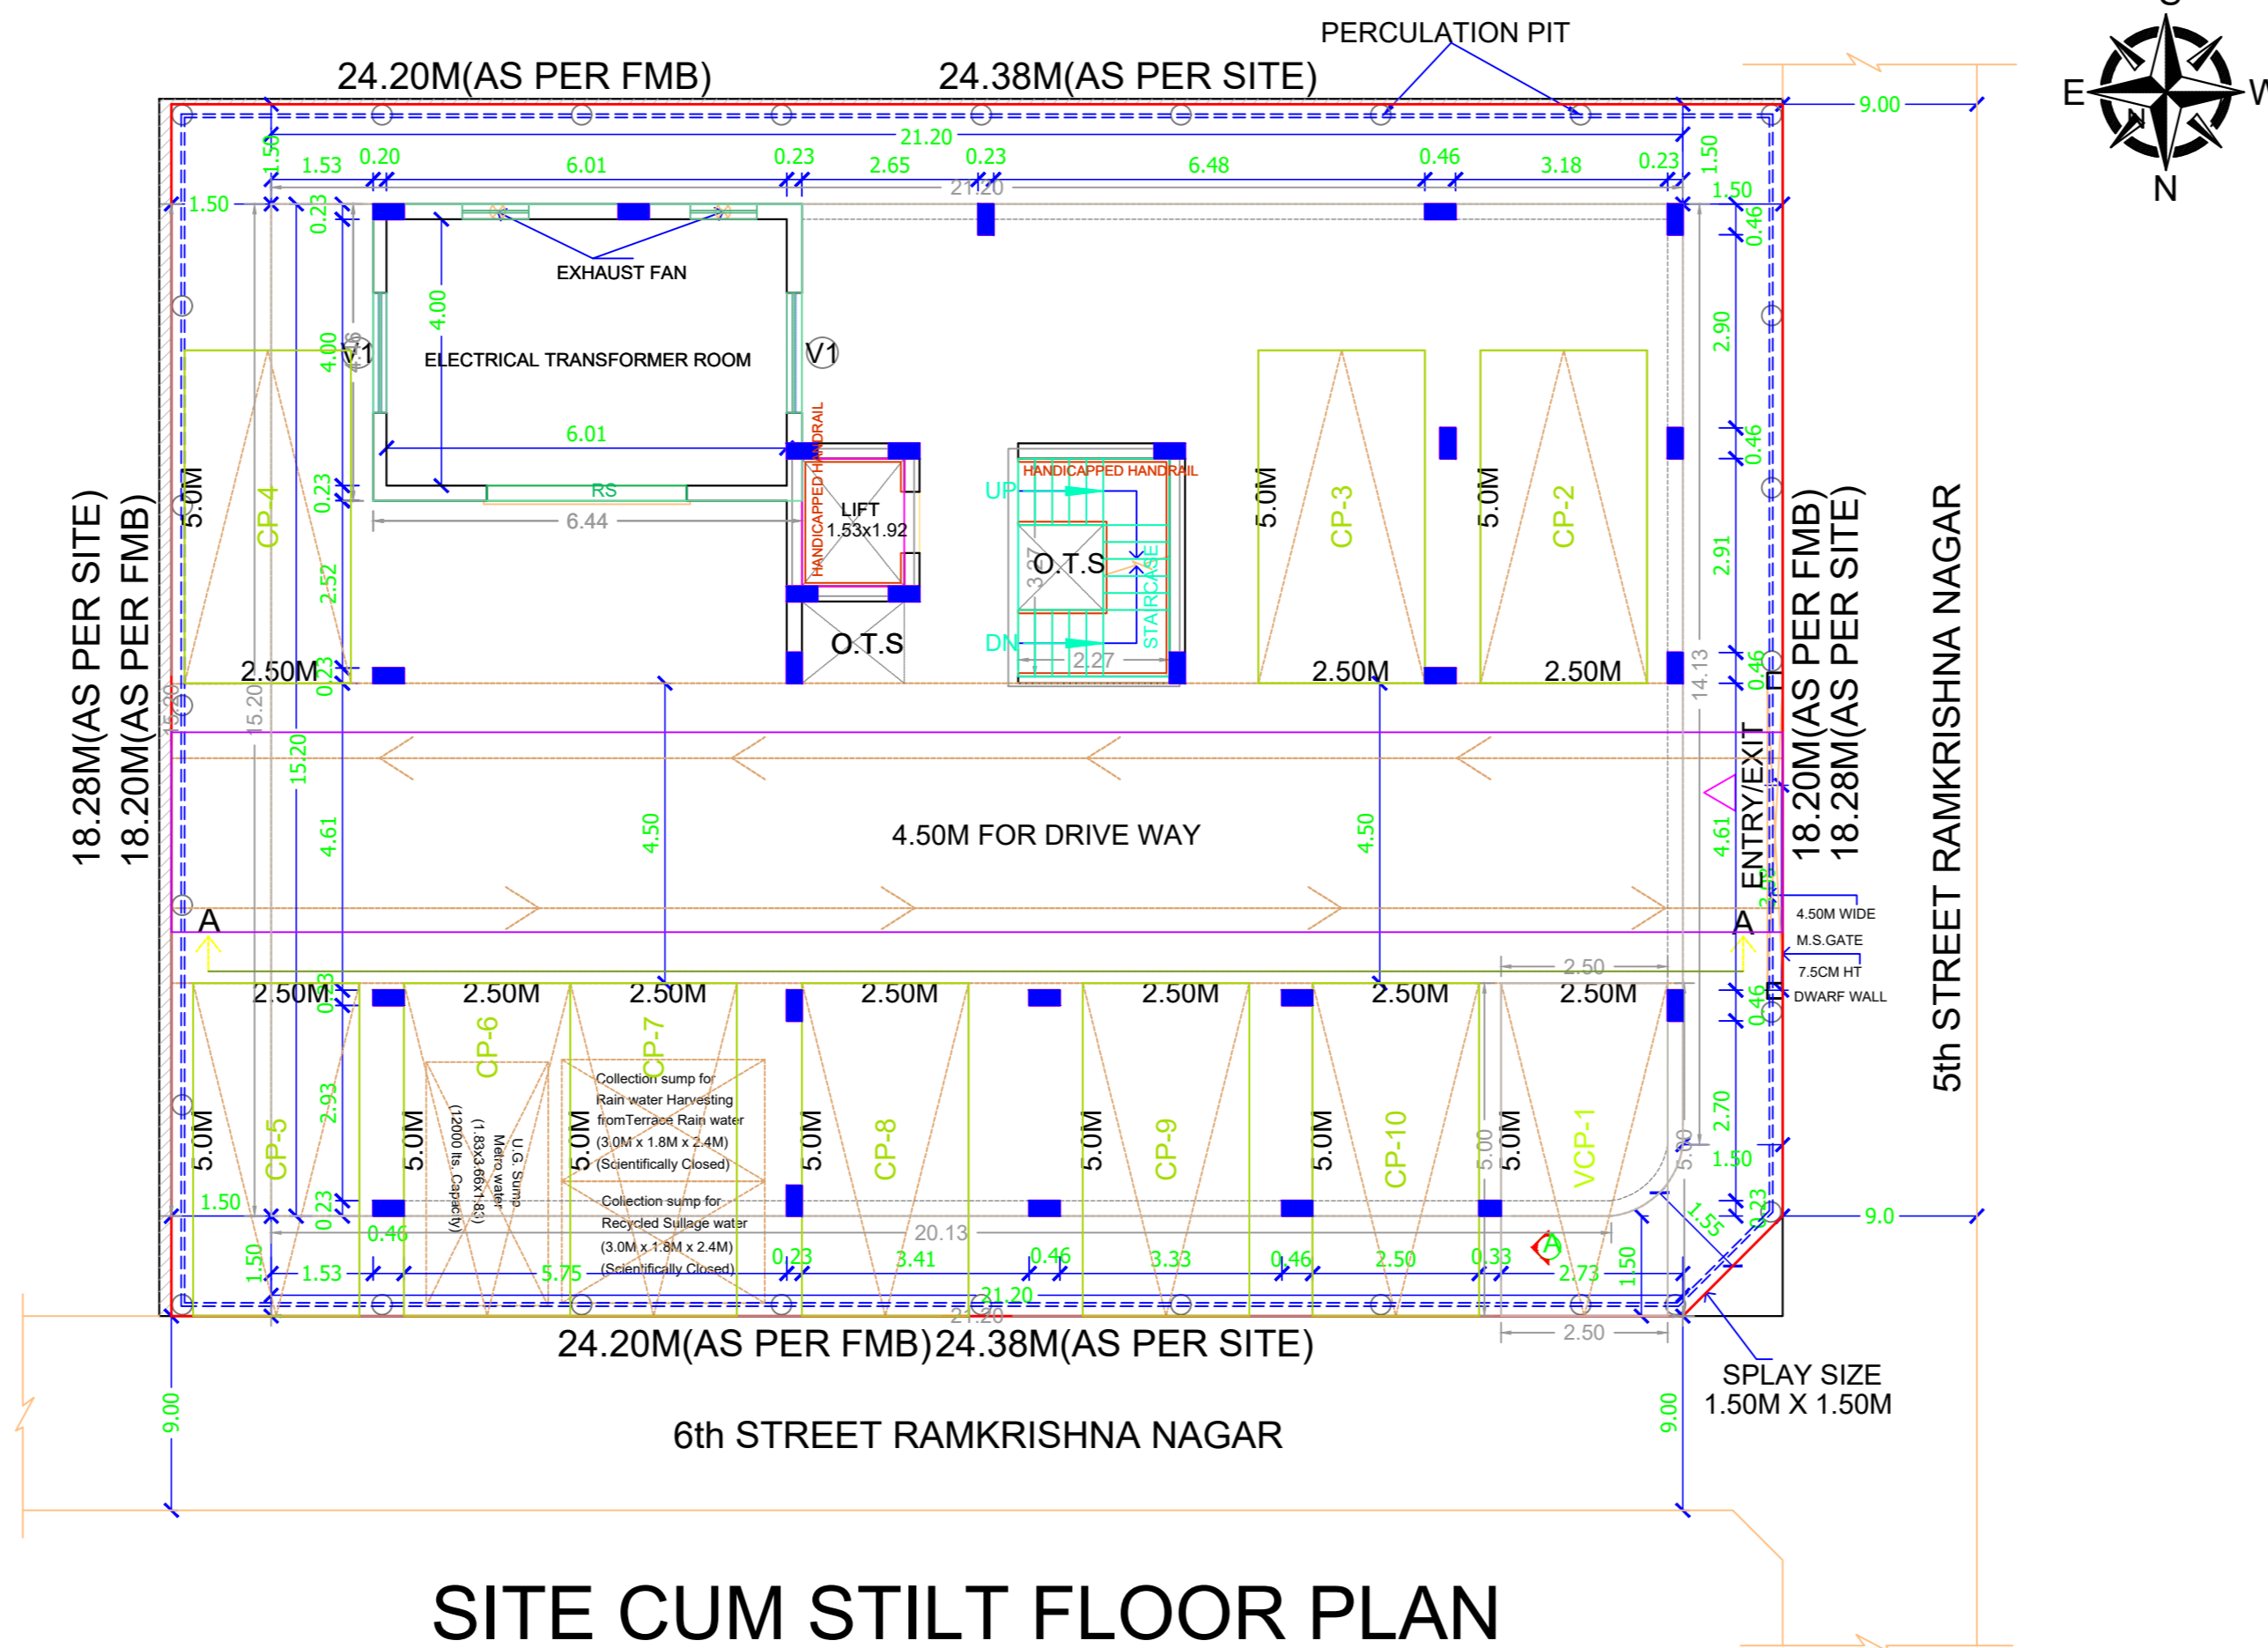

SITE CUM STILT FLOOR PLAN

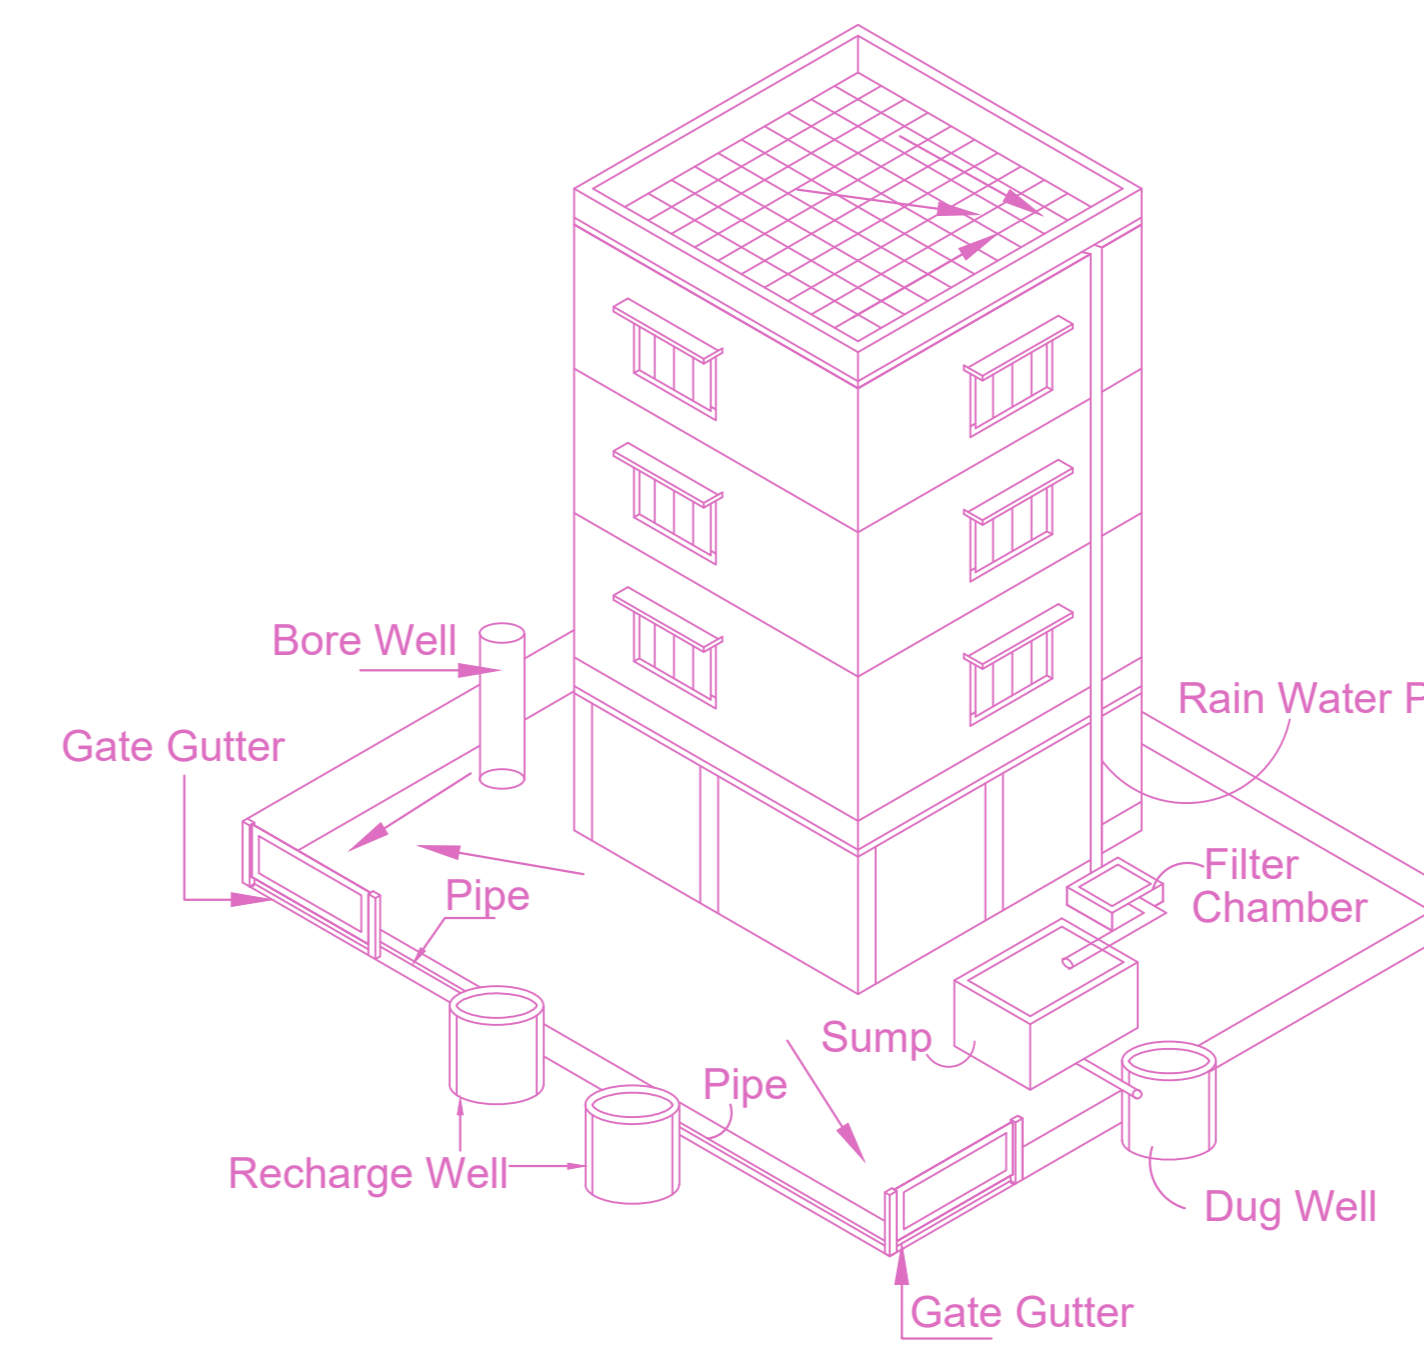


KEY PLAN (NOT TO SCALE)

PLAN SHOWING THE PROPOSED CONSTRUCTION OF STILT +3 FLOORS RESIDENTIAL BUILDING (9 UNITS) AT PLOT NO.76 AND 77, 5TH STREET AND 6TH STREET, RAMAKRISHNA NAGAR, PORUR, CHENNAI - 600 116. COMPRISED IN OLD S.NO.278 AND 283, S.No. 278/2, 278/20 & 283/31 OF PORUR VILLAGE, MADURAVOYAL TALUK, CHENNAI DISTRICT. GREATER CHENNAI CORPORATION. DIVISION -153 , ZONE - XI.


A) AREA STATEMENT	SQ.M.
AREA AS PER PATTI	446.00
AREA AS PER DOCUMENT	445.92
AREA CONSIDERED FOR FSI	445.92
STREET ALIGNMENT/ ROAD WIDENING/LINK ROAD	0.00
OSR AREA	949.15
TOTAL FSI AREA	949.15
FSI FACTOR	2.120
COVERAGE AREA (PERCENTAGE %)	NA


A) PARKING STATEMENT	REQUIRED	PROVIDED
VEHICLE	0	0
LORRY	0	0
CAR	10	10
TWO WHEELER	0	0
CYCLE	0	0

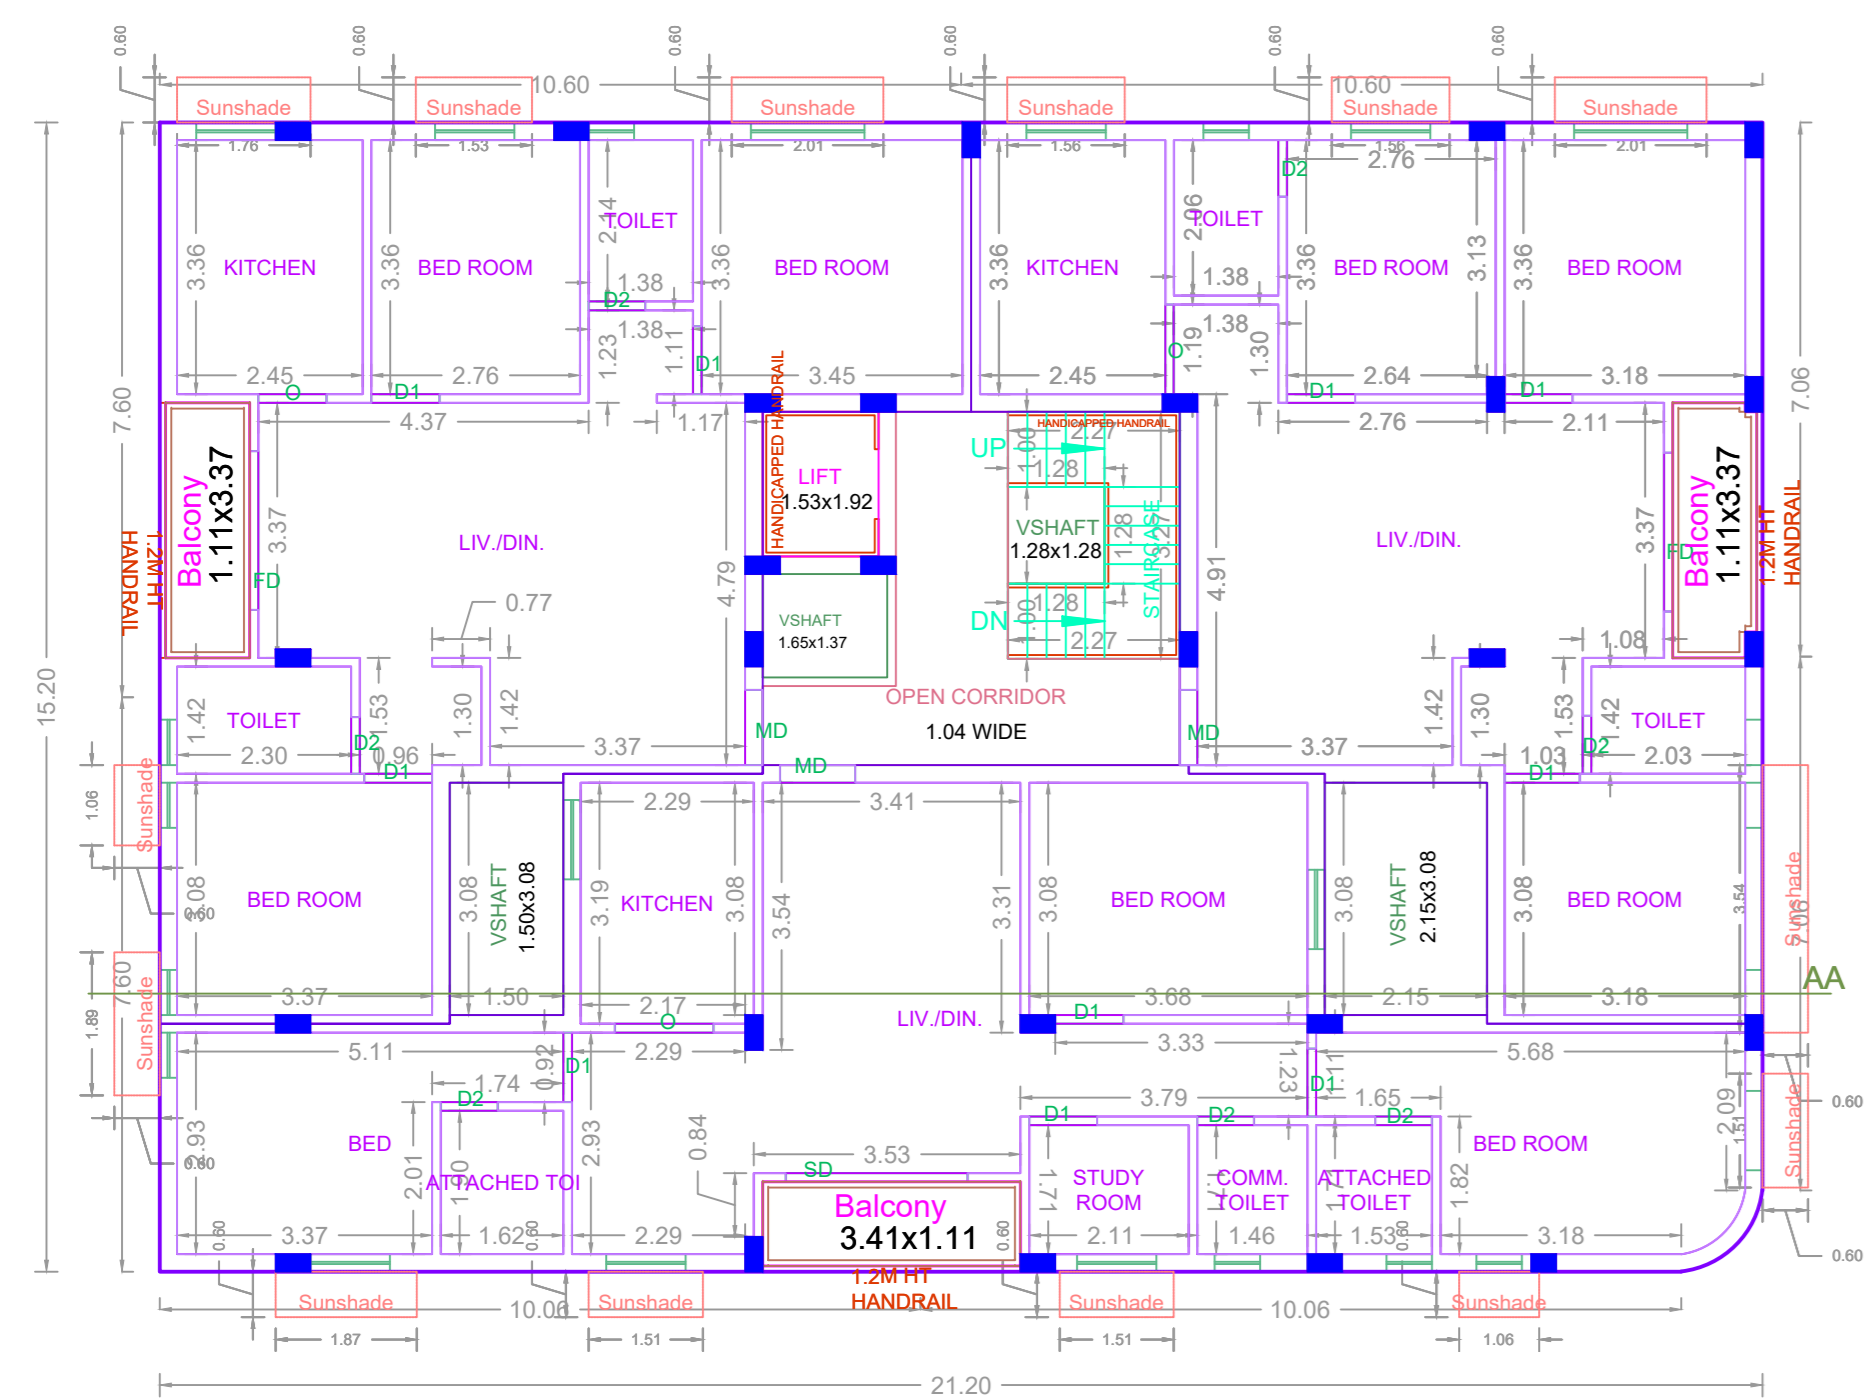


TYPICAL - 1, 2 & 3 FLOOR PLAN

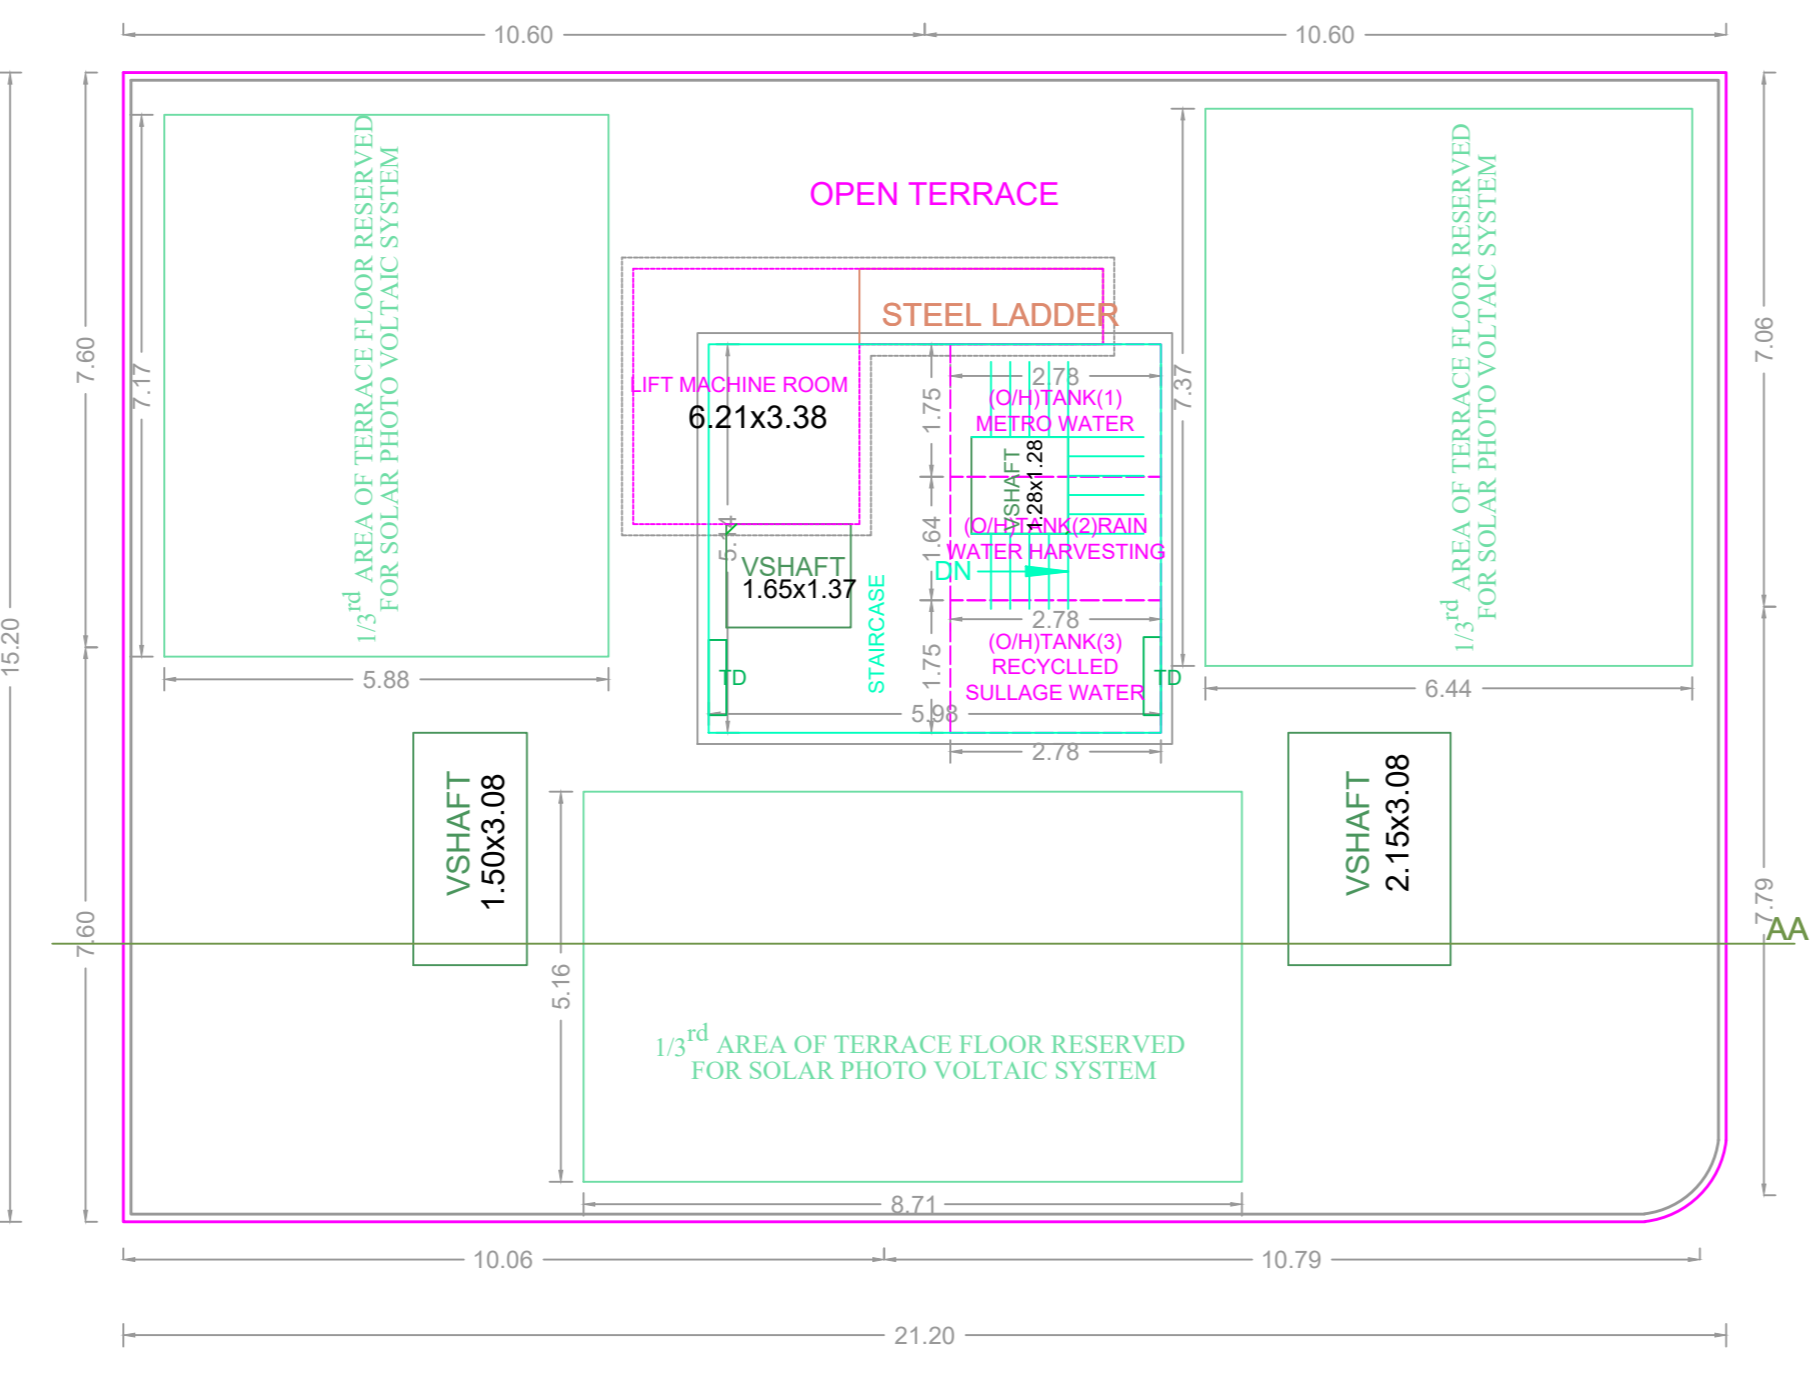







TERRACE FLOOR PLAN

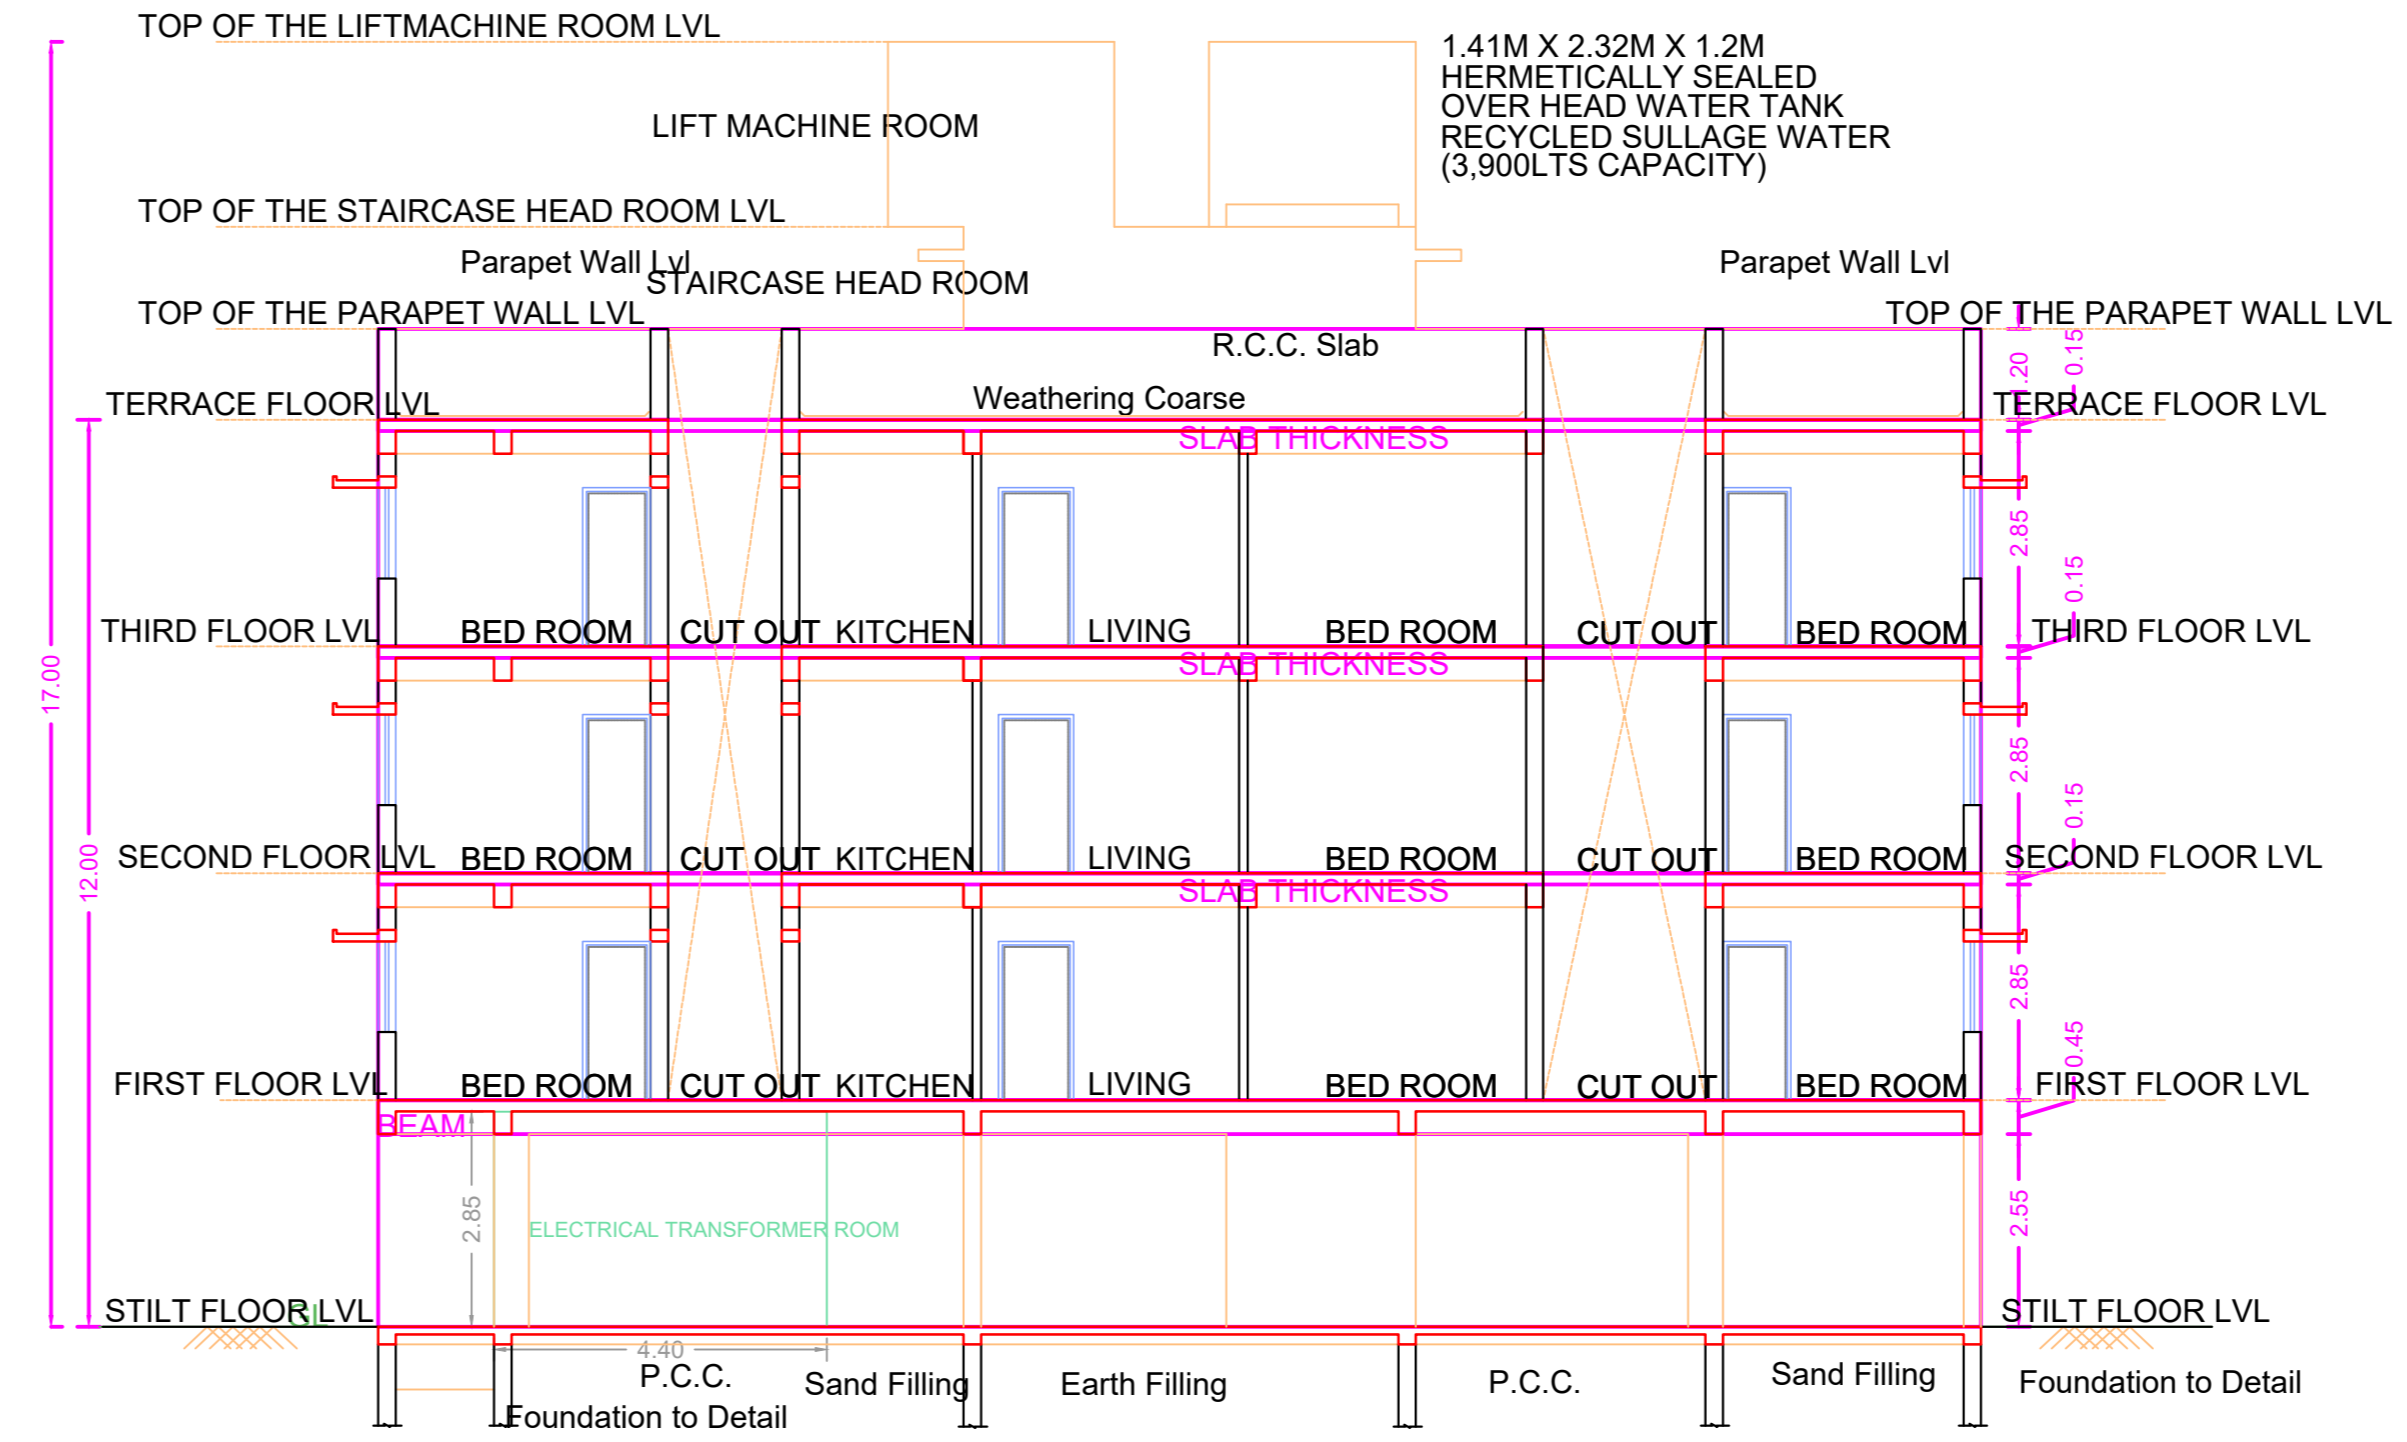

SECTION - AA

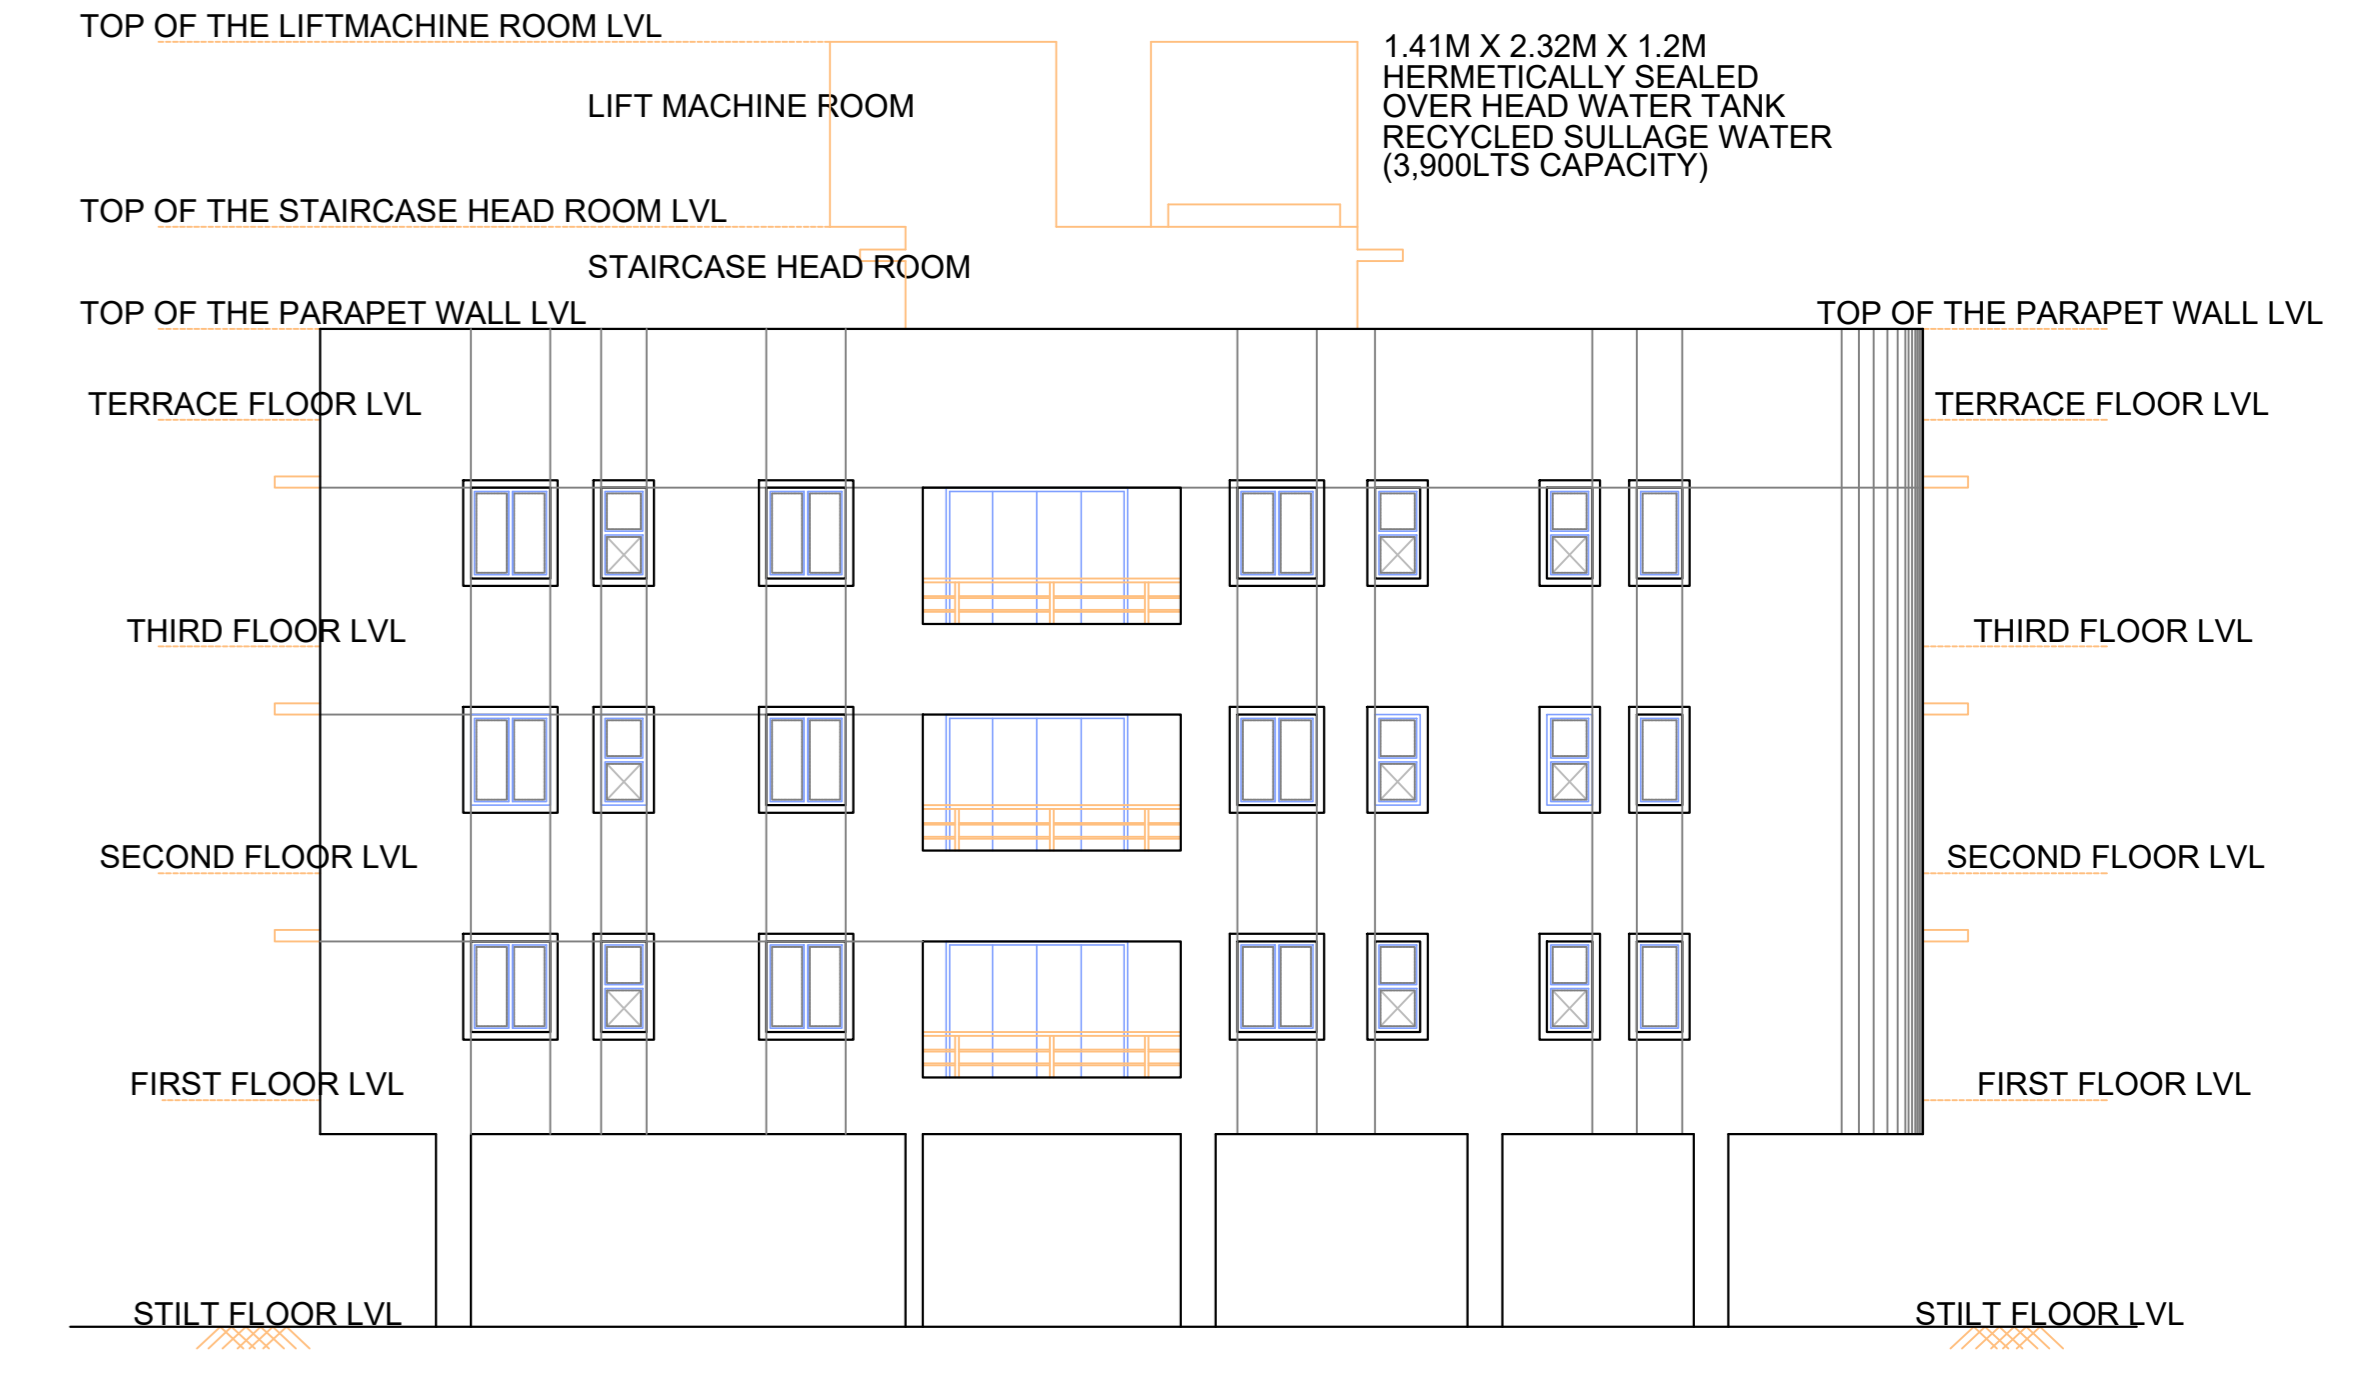

FRONT ELEVATION

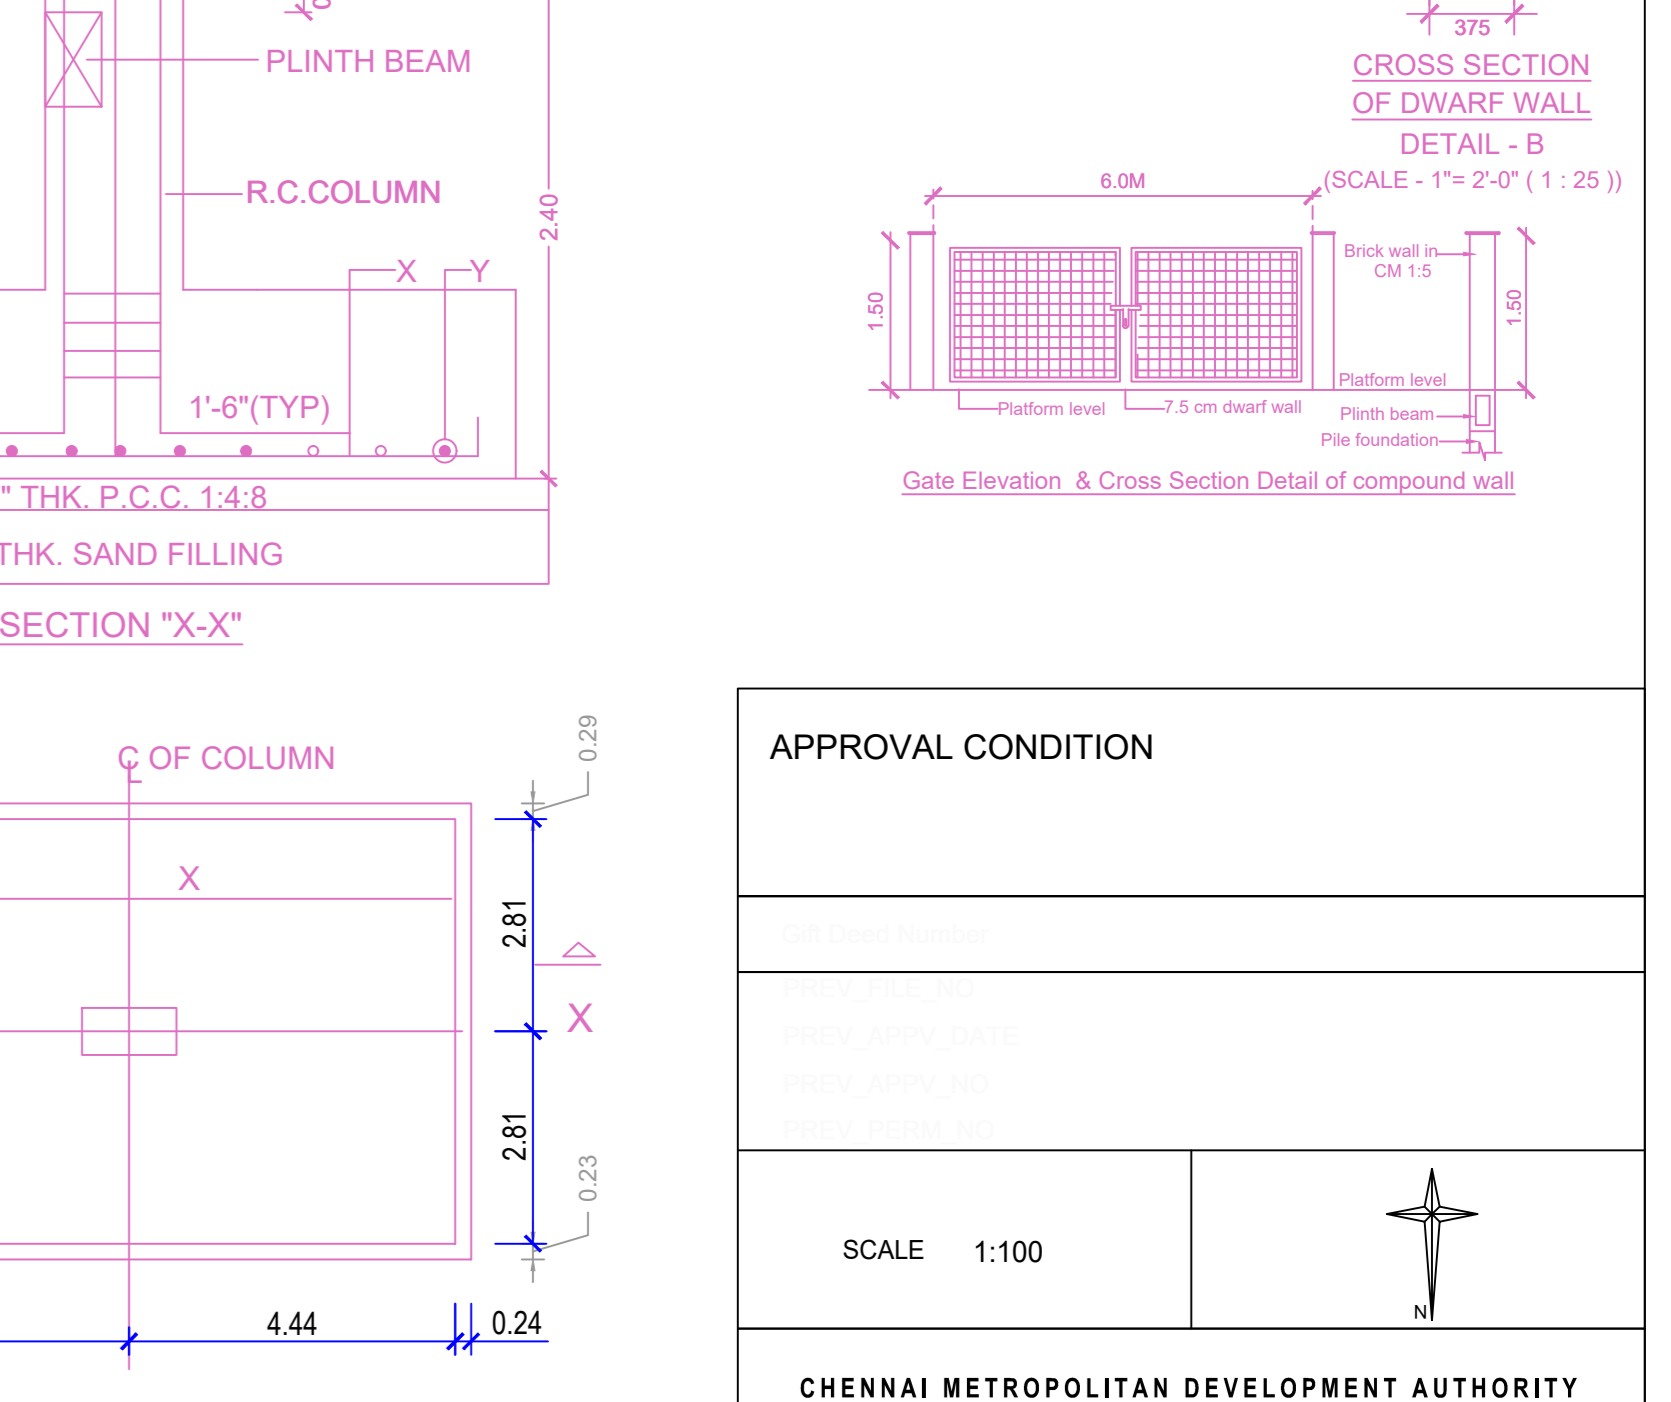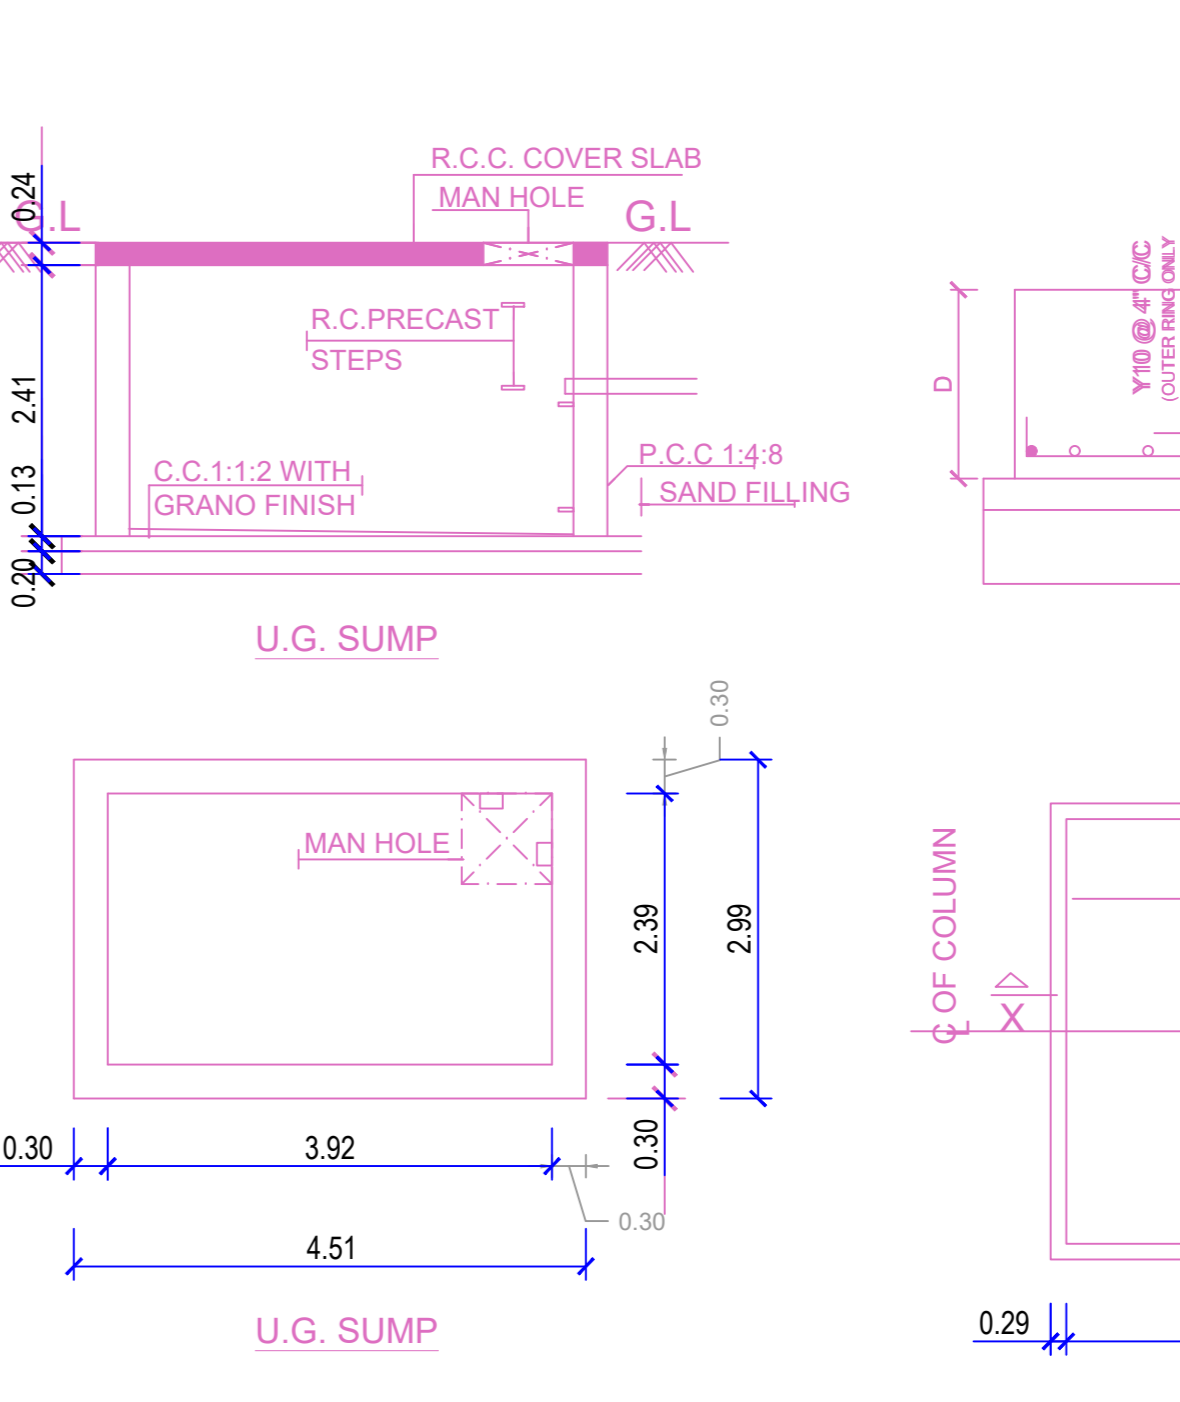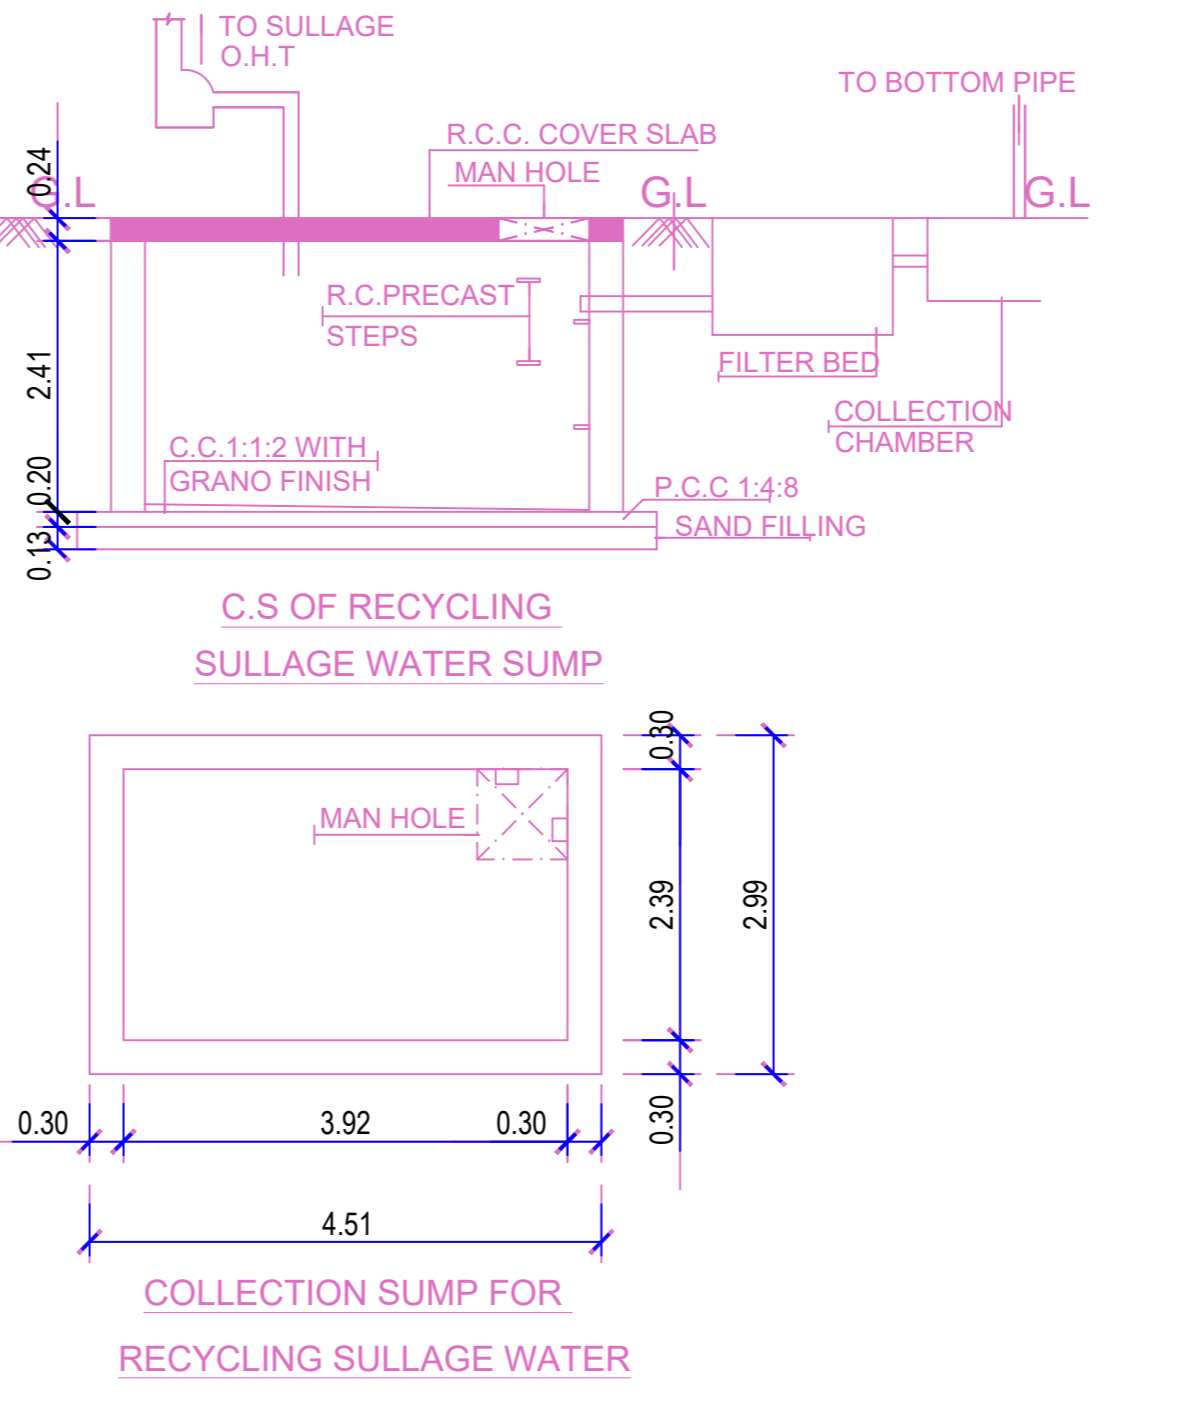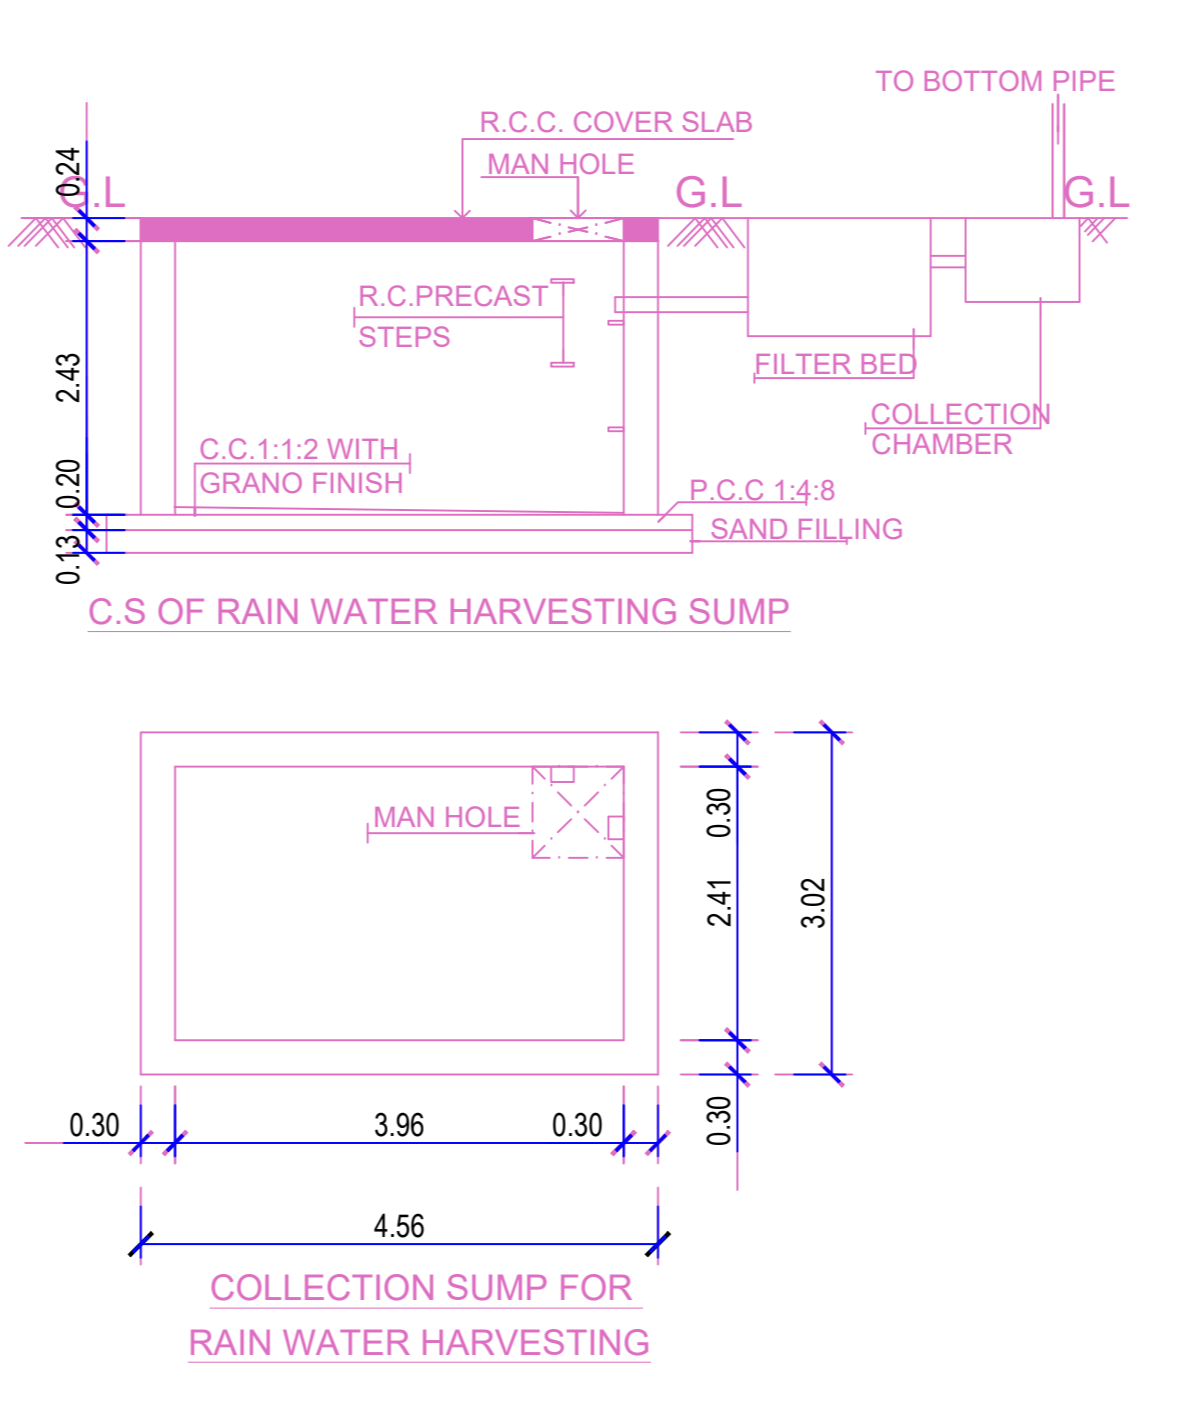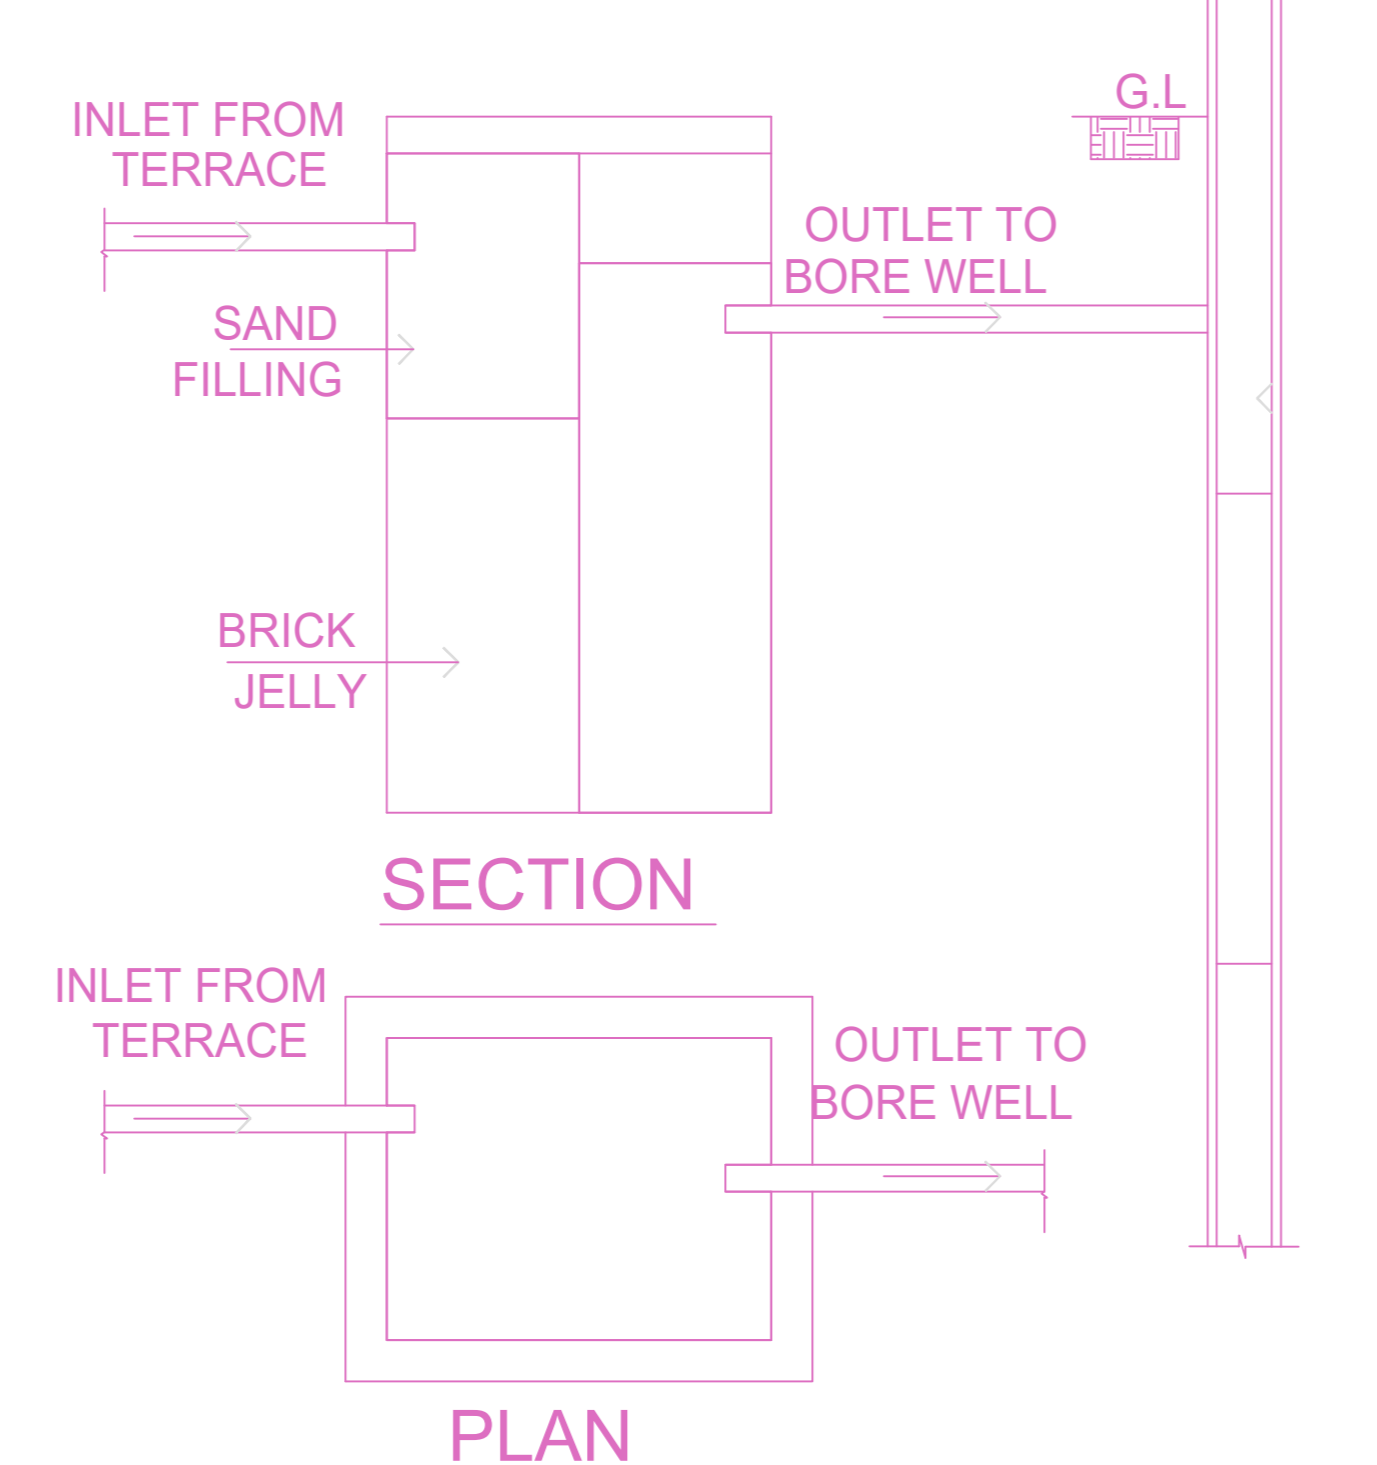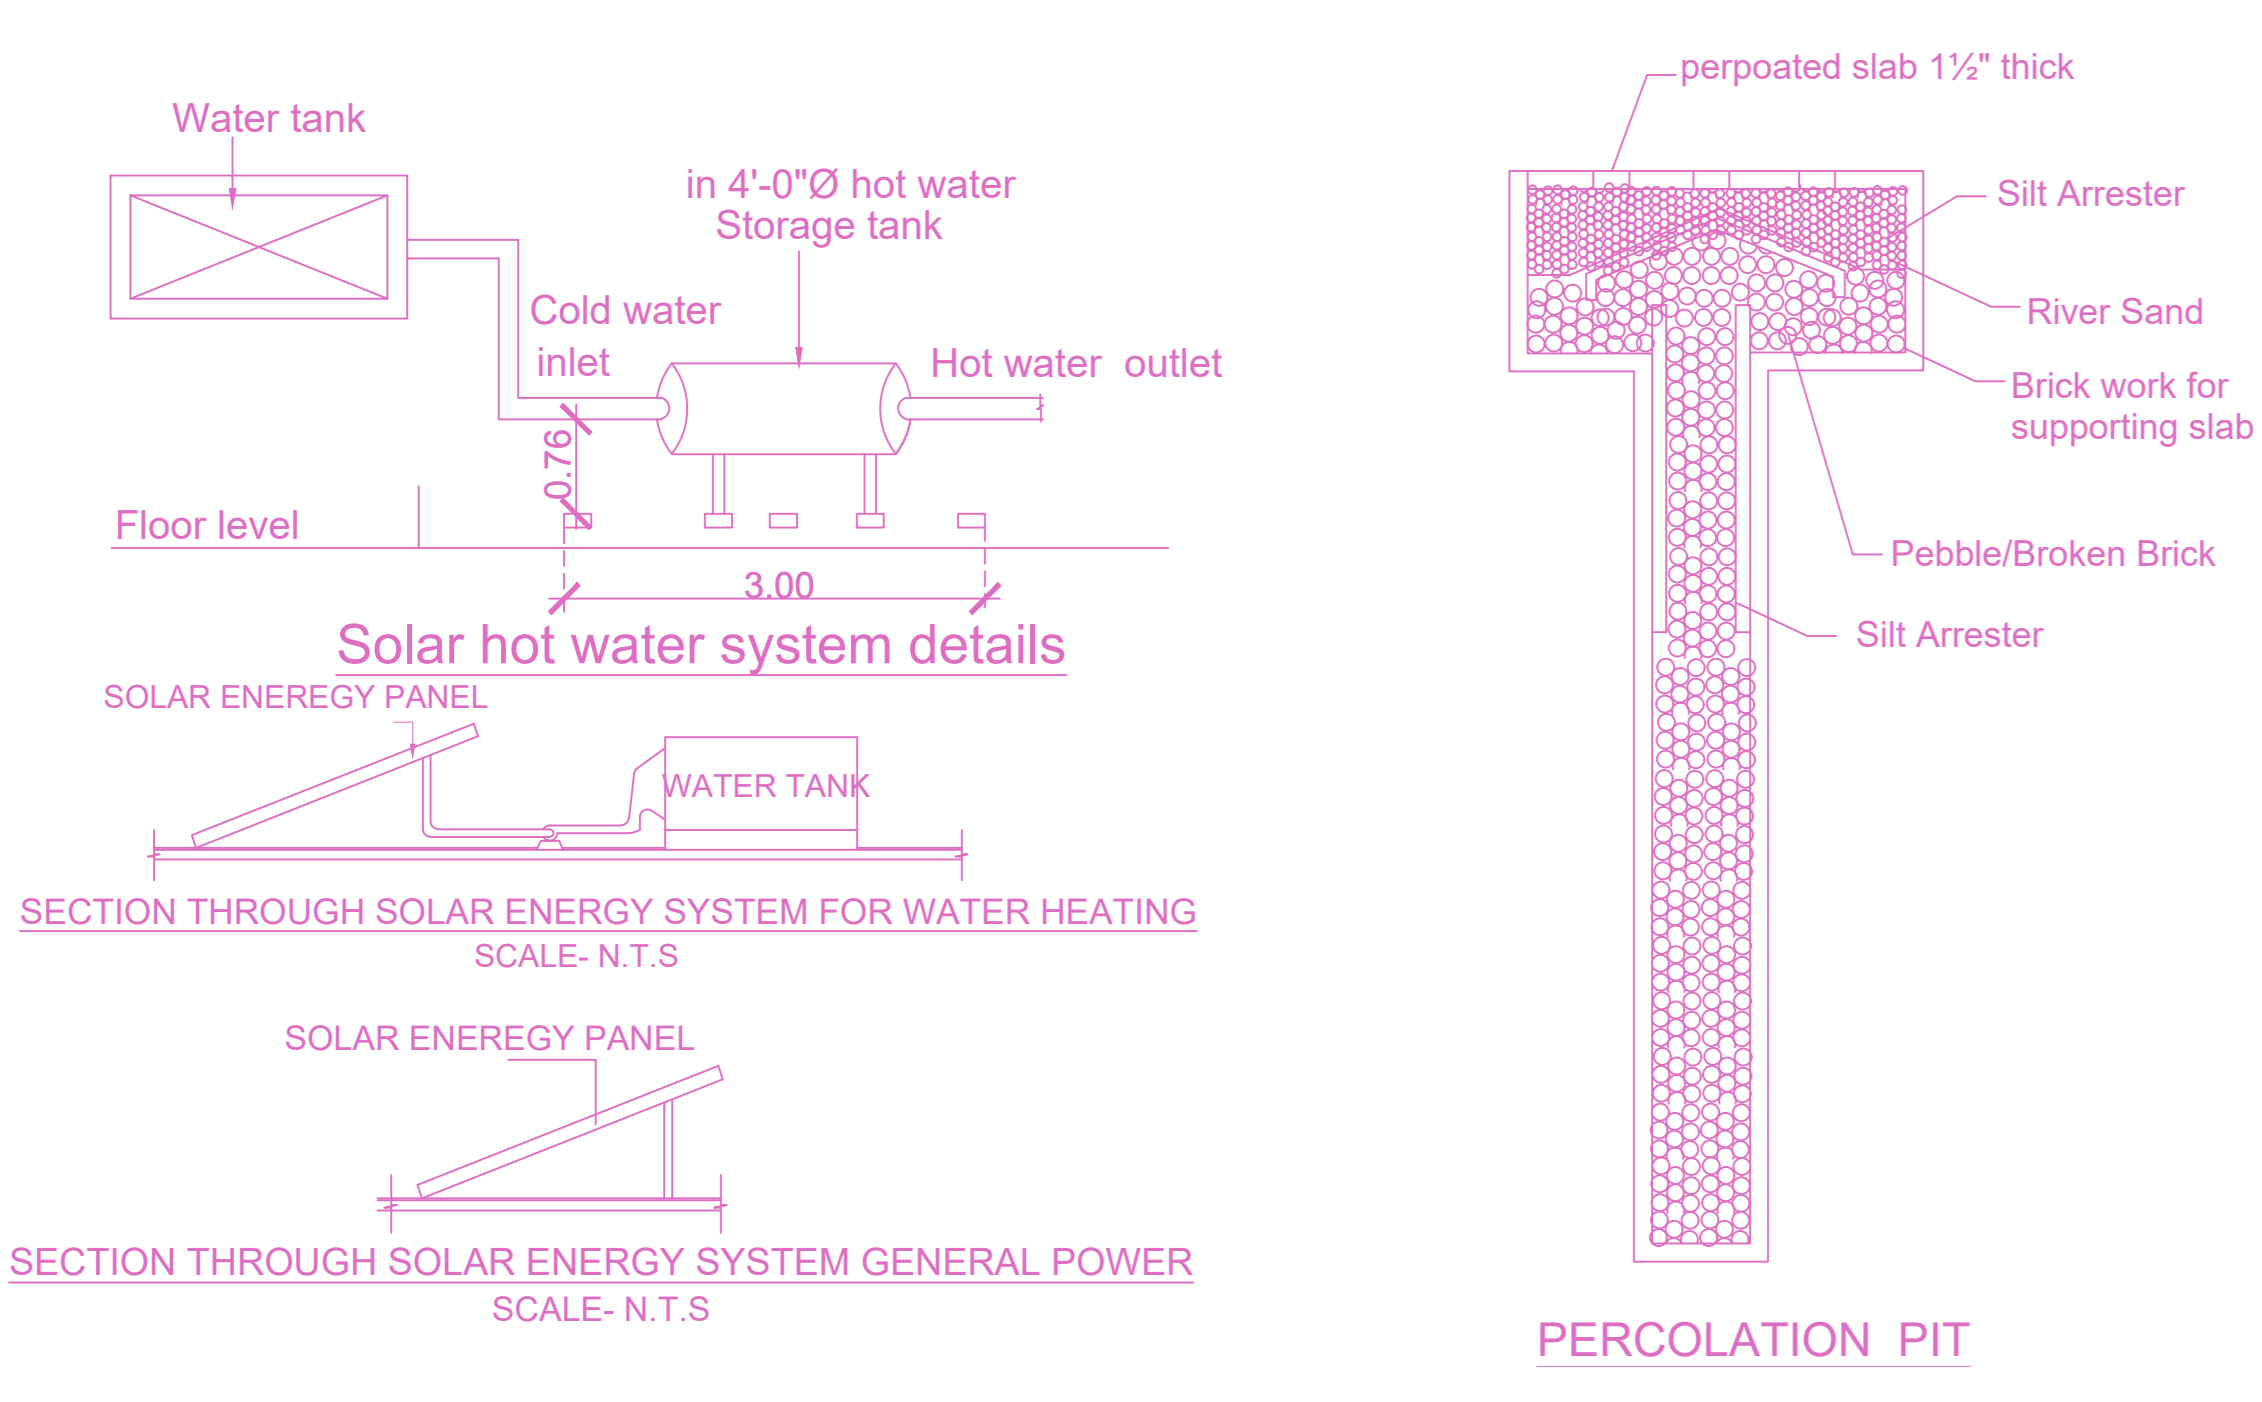

FLOOR WISE FSI STATEMENT: A (1)

FLOORS	COMM.	RESI.	IND.	SPEC.	DU	TOTAL FSI AREA
Terrace	0.00	0.00	0.00	0.00	0	0.00
THIRD FLOOR	0.00	306.81	0.00	0.00	3	306.81
SECOND FLOOR	0.00	306.81	0.00	0.00	3	306.81
FIRST FLOOR	0.00	306.81	0.00	0.00	3	306.81
STILT PARKING FLOOR	0.00	28.72	0.00	0.00	0	28.72
Total	0.00	949.15	0.00	0.00	9	949.15

BUILDING WISE FSI STATEMENT

BUILDING	NO OF SAME BUILDINGS	COMM.	RESI.	IND.	SPEC.	DU	TOTAL FSI AREA
A-1 (1)	1	0.00	949.15	0.00	0.00	9	949.15
Total	1	0.00	949.15	0.00	0.00	9	949.15

APPLICANTS (OWNER / DEVELOPER / POWER OF ATTORNEY)	DATE OF SUBMISSION	APPROVED	DATE