

A) AREA STATEMENT		SQ.M
AREA AS PER PATTI		881.00
AREA AS PER DOCUMENT		833.53
AREA CONSIDERED FOR FSI		833.53
STREET ALIGNMENT/ROAD WIDENING/LINK ROAD		0.00
OSR AREA		0.00
TOTAL FSI AREA		2146.65
FSI FACTOR		2.576
COVERAGE AREA (PERCENTAGE %)		NA


  

A) PARKING STATEMENT		
VEHICLE	REQUIRED	PROVIDED
LORRY	0	0
CAR	22	22
TWO WHEELER	0	0
CYCLE	0	0

FLOOR WISE FSI STATEMENT: VENKATARAMAN STREET (..)						
FLOORS	COMM	RESL	IND	INST	DU	TOTAL FSI AREA
STILT PARKING FLOOR	0.00	26.35	0.00	0.00	0	26.35
FIRST FLOOR	0.00	424.06	0.00	0.00	2	424.06
SECOND FLOOR	0.00	424.06	0.00	0.00	2	424.06
THIRD FLOOR	0.00	424.06	0.00	0.00	2	424.06
FOURTH FLOOR	0.00	424.06	0.00	0.00	2	424.06
FIFTH FLOOR	0.00	424.06	0.00	0.00	2	424.06
Terrace	0.00	0.00	0.00	0.00	0	0.00
Total	0.00	2146.65	0.00	0.00	10	2146.65

BUILDING WISE FSI STATEMENT						
BUILDING	NO OF SAME BUILDING	COMM	RESL	IND	INST	TOTAL FSI AREA
(VENKATARAMAN..)	0.00	2146.65	0.00	0.00	10	2146.65

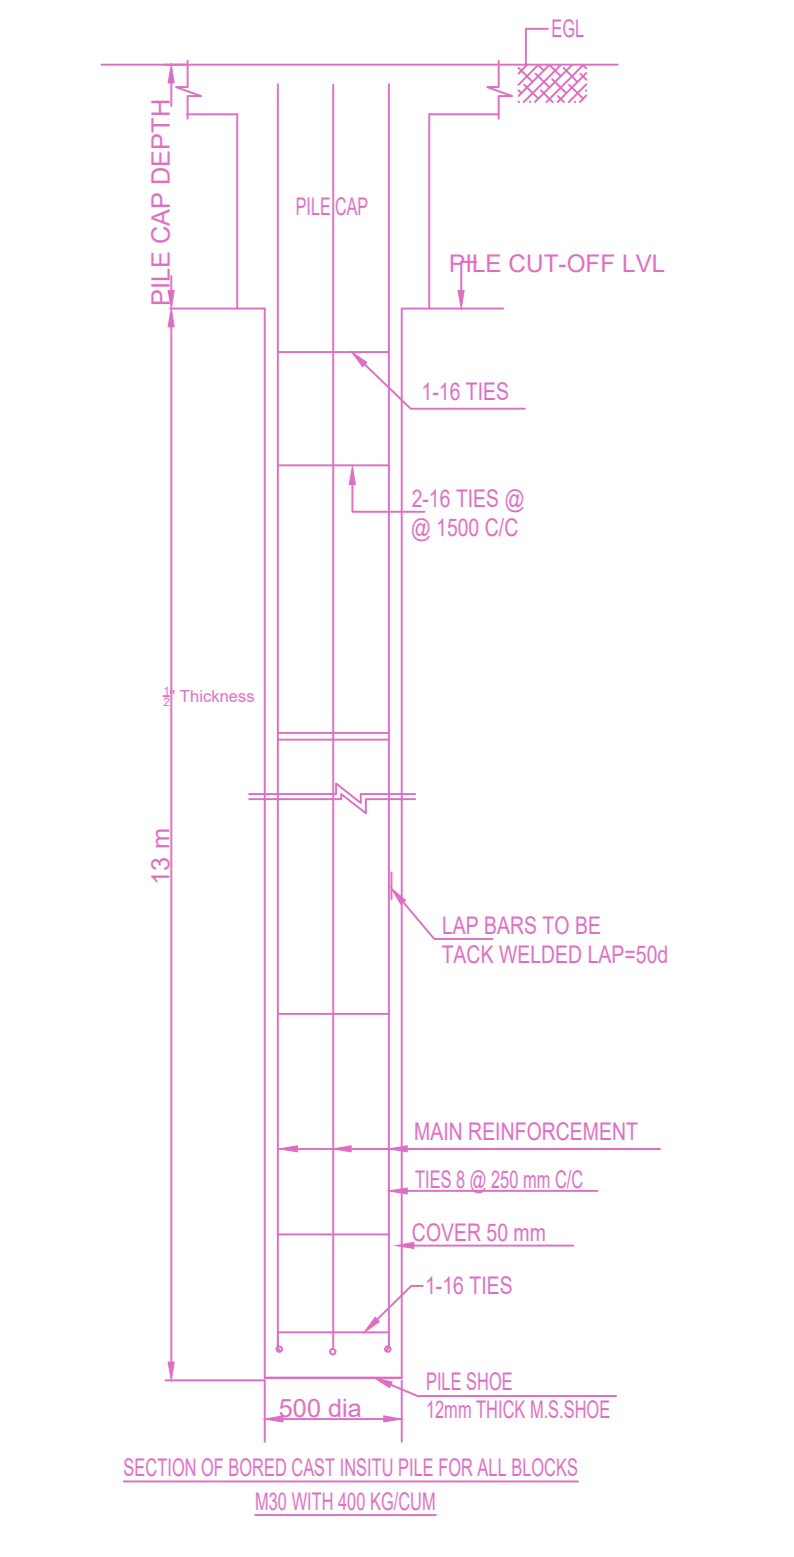

**APPROVAL CONDITION**

SCALE 1:100

CHENNAI METROPOLITAN DEVELOPMENT AUTHORITY

APPROVED

SUBJECT TO THE CONDITIONS MENTIONED IN THIS OFFICE

APPLICANTS ( Owner / Developer / Power of Attorney )