







Location plan (Taken as per User Inputs)

BUILDING WISE FSI STATEMENT

BUILDING	NO OF SAME BUILDING	FSI AREA				DU	TOTAL FSI AREA
		COMM.	RESI.	IND.	SPEC.		
KOTTUR-1 (K...)		0.00	653.48	0.00	0.00	4	653.48
Total		0.00	653.48	0.00	0.00	4	653.48

FLOOR WISE FSI STATEMENT: KOTTUR (KOTTUR)

FLOORS	FSI AREA				DU	TOTAL FSI AREA
	COMM.	RESI.	IND.	SPEC.		
Terrace	0.00	0.00	0.00	0.00	0	0.00
FOURTH FLOOR	0.00	163.37	0.00	0.00	1	163.37
THIRD FLOOR	0.00	163.37	0.00	0.00	1	163.37
SECOND FLOOR	0.00	163.37	0.00	0.00	1	163.37
FIRST FLOOR	0.00	163.37	0.00	0.00	1	163.37
STILT PARKING FLOOR	0.00	0.00	0.00	0.00	0	0.00
Total	0.00	653.48	0.00	0.00	4	653.48

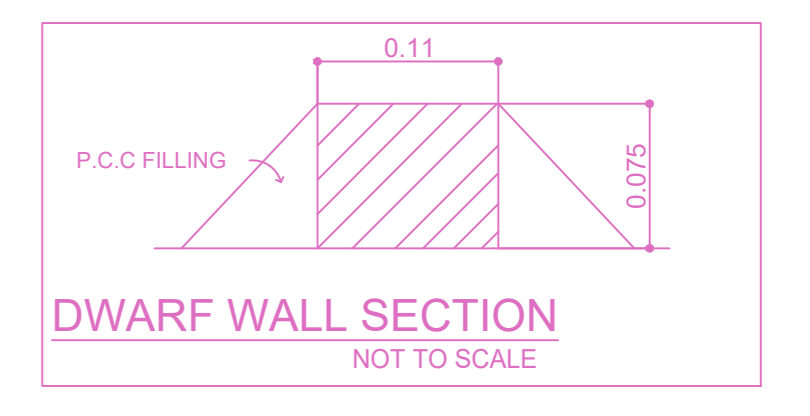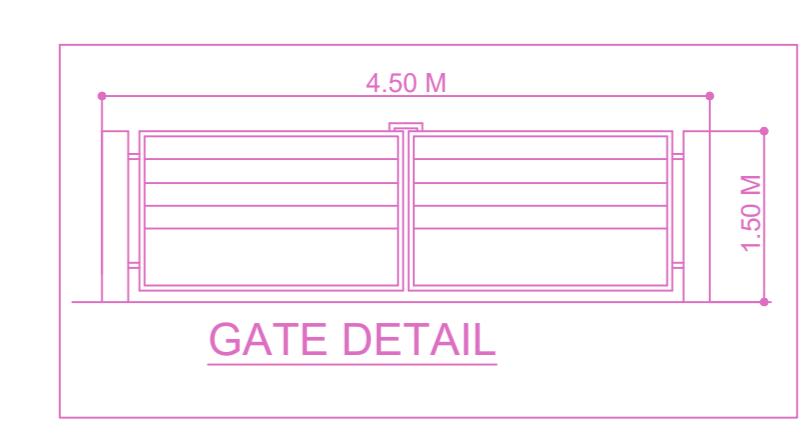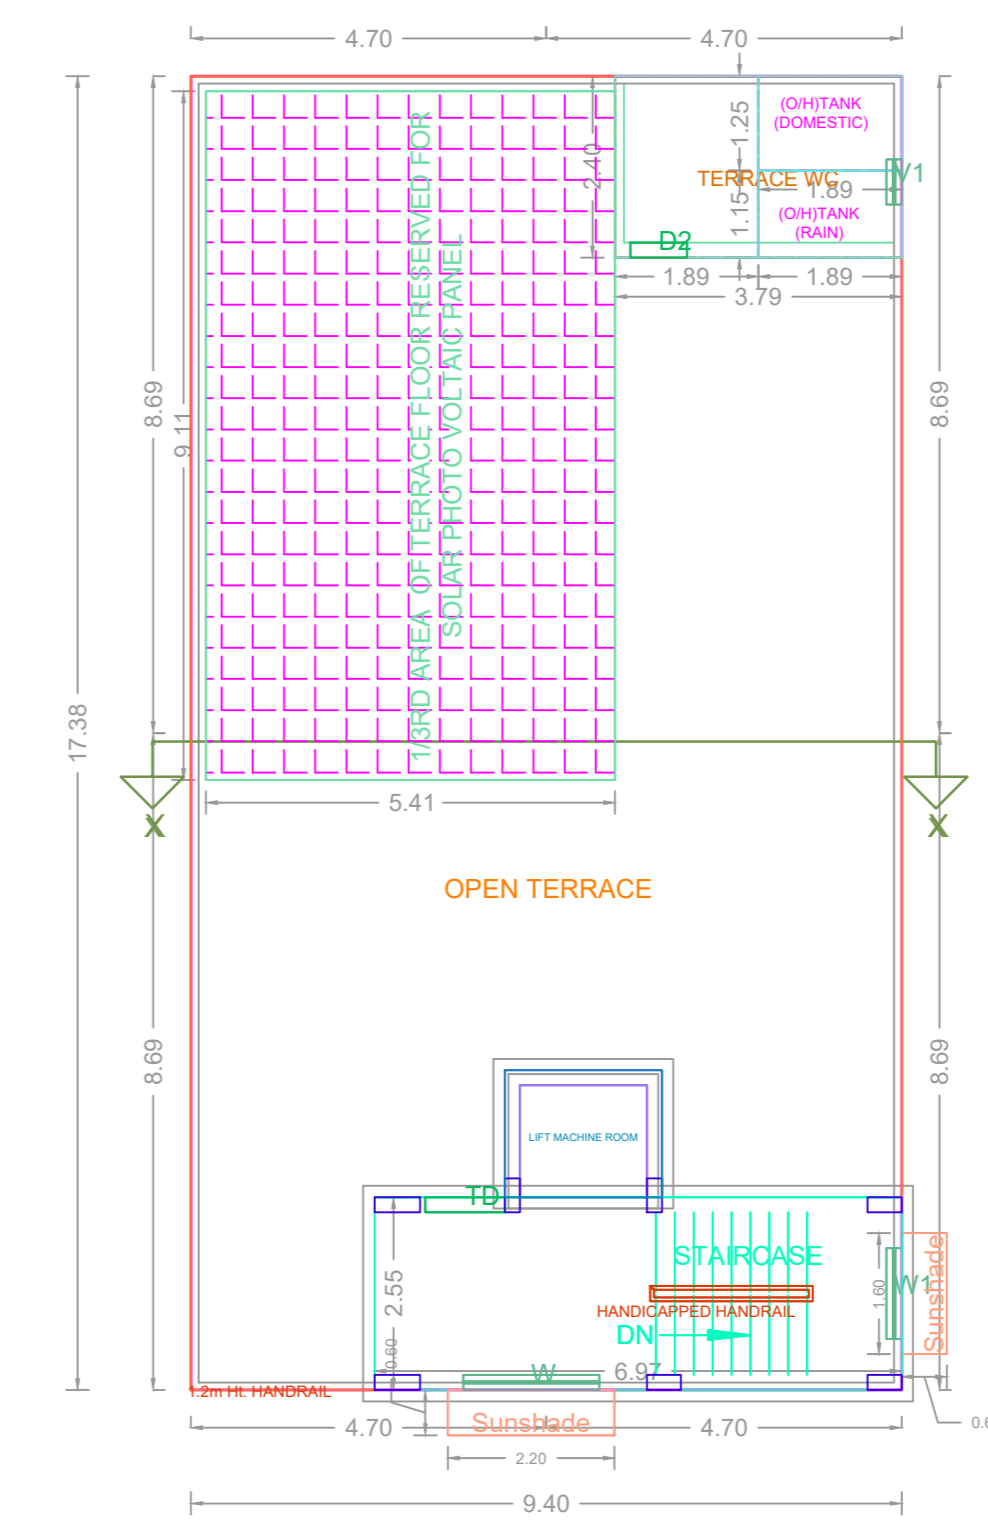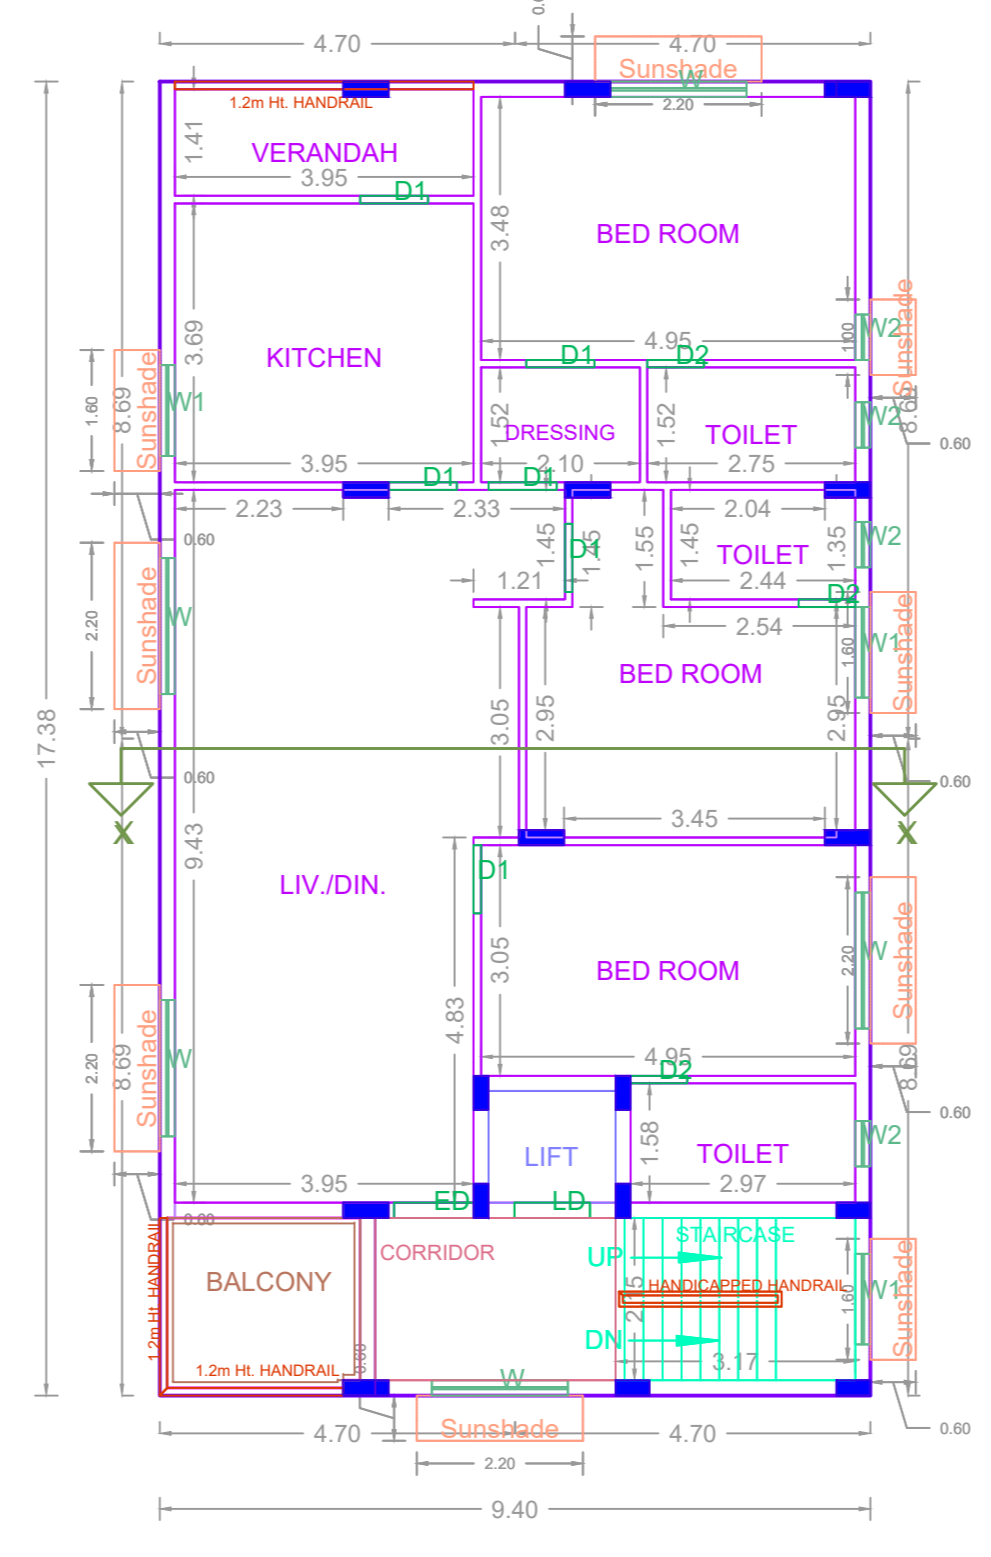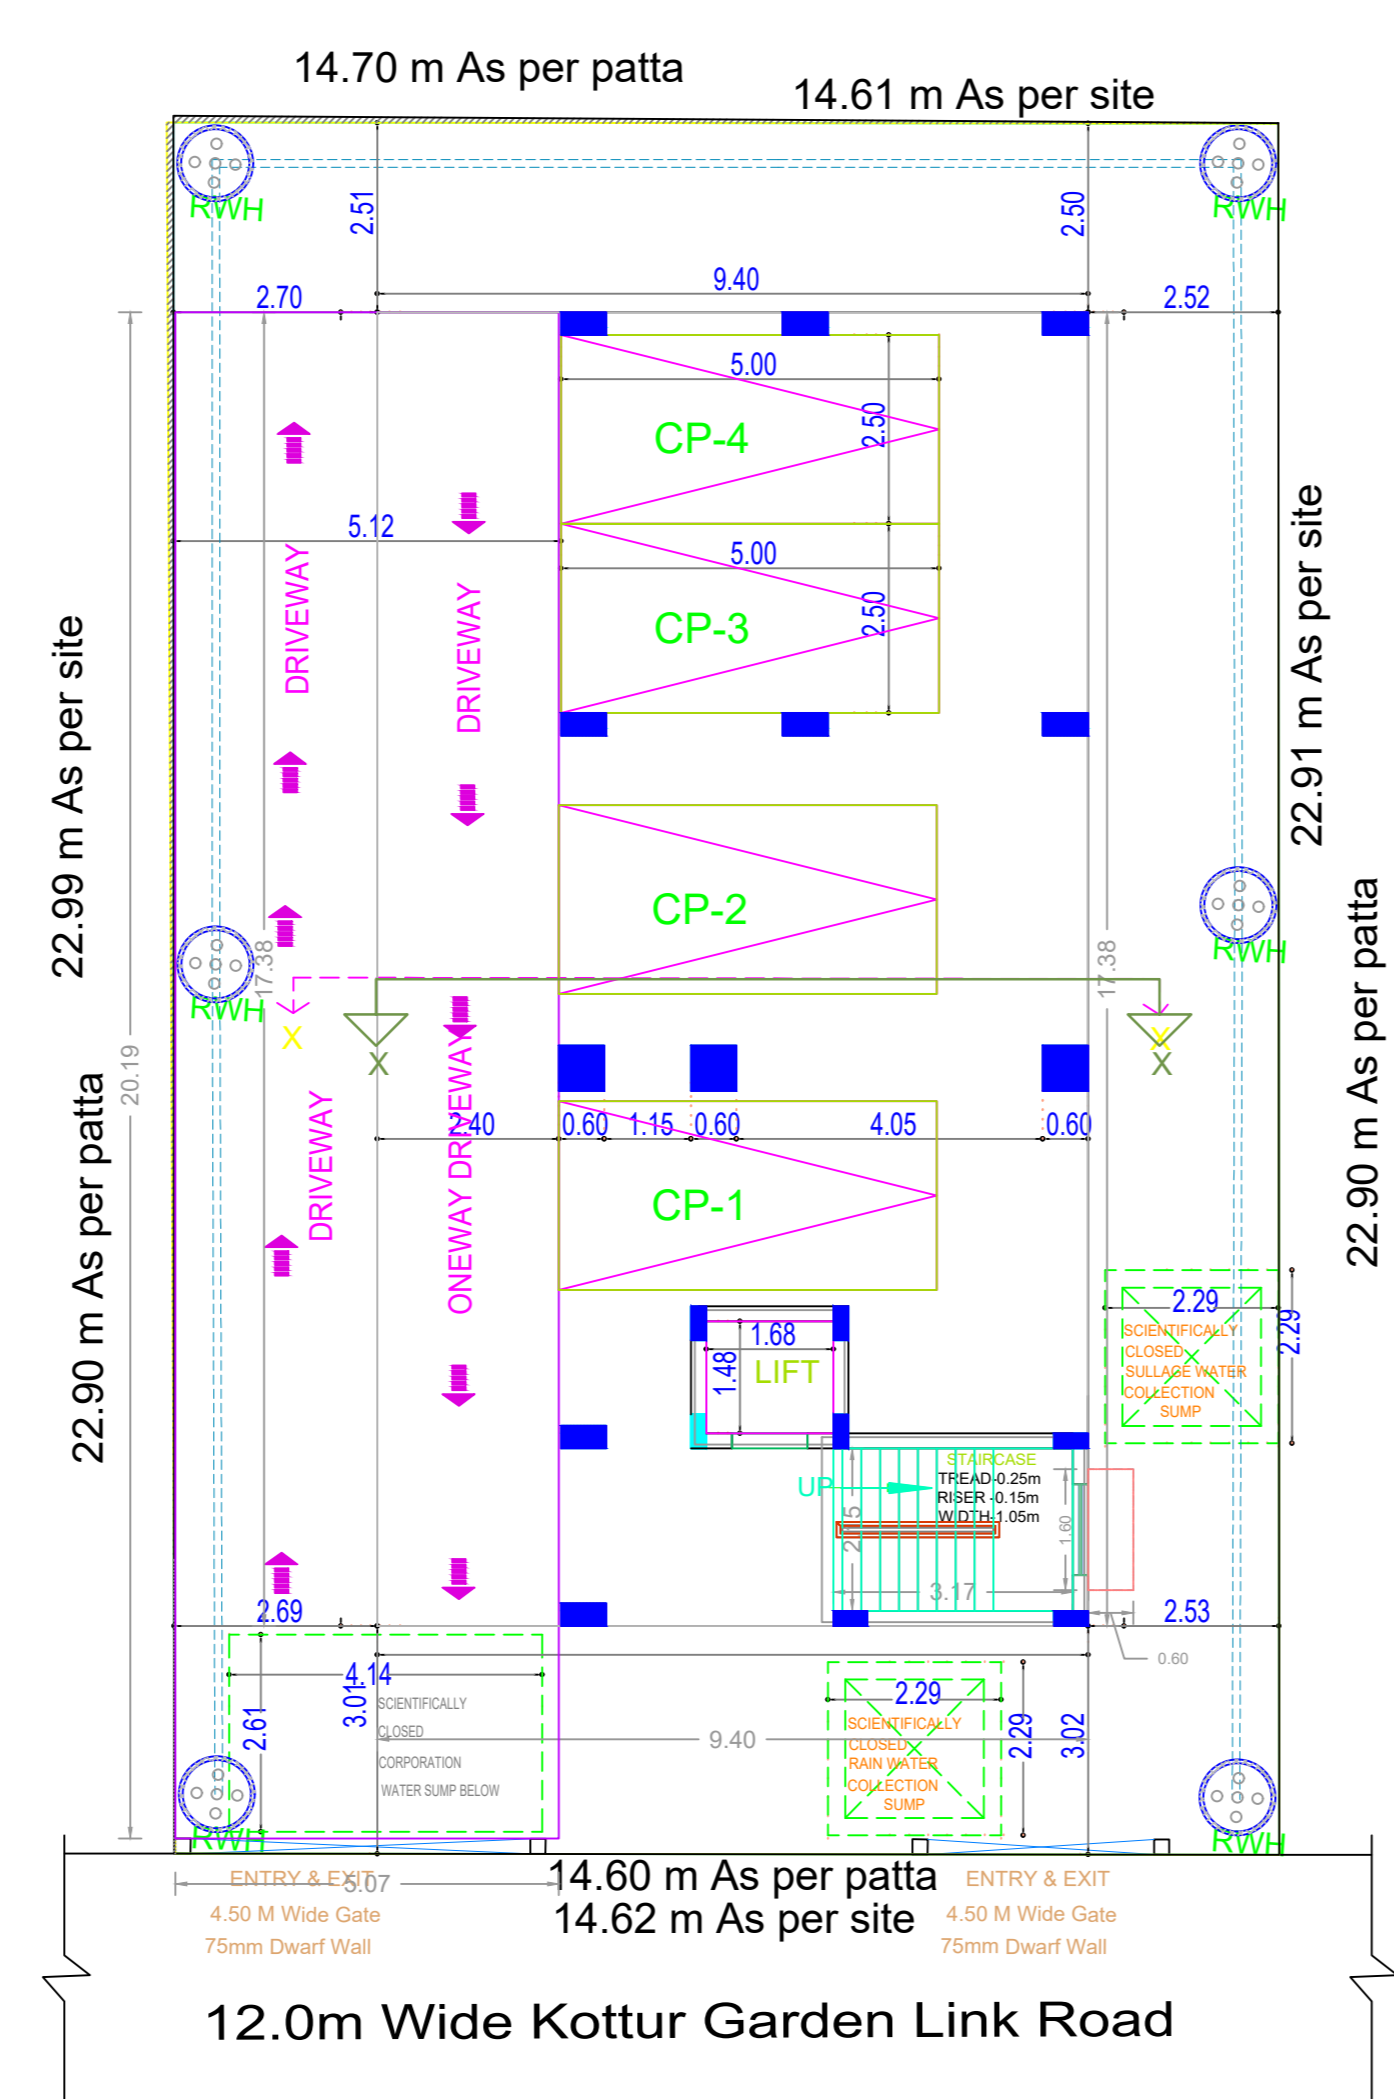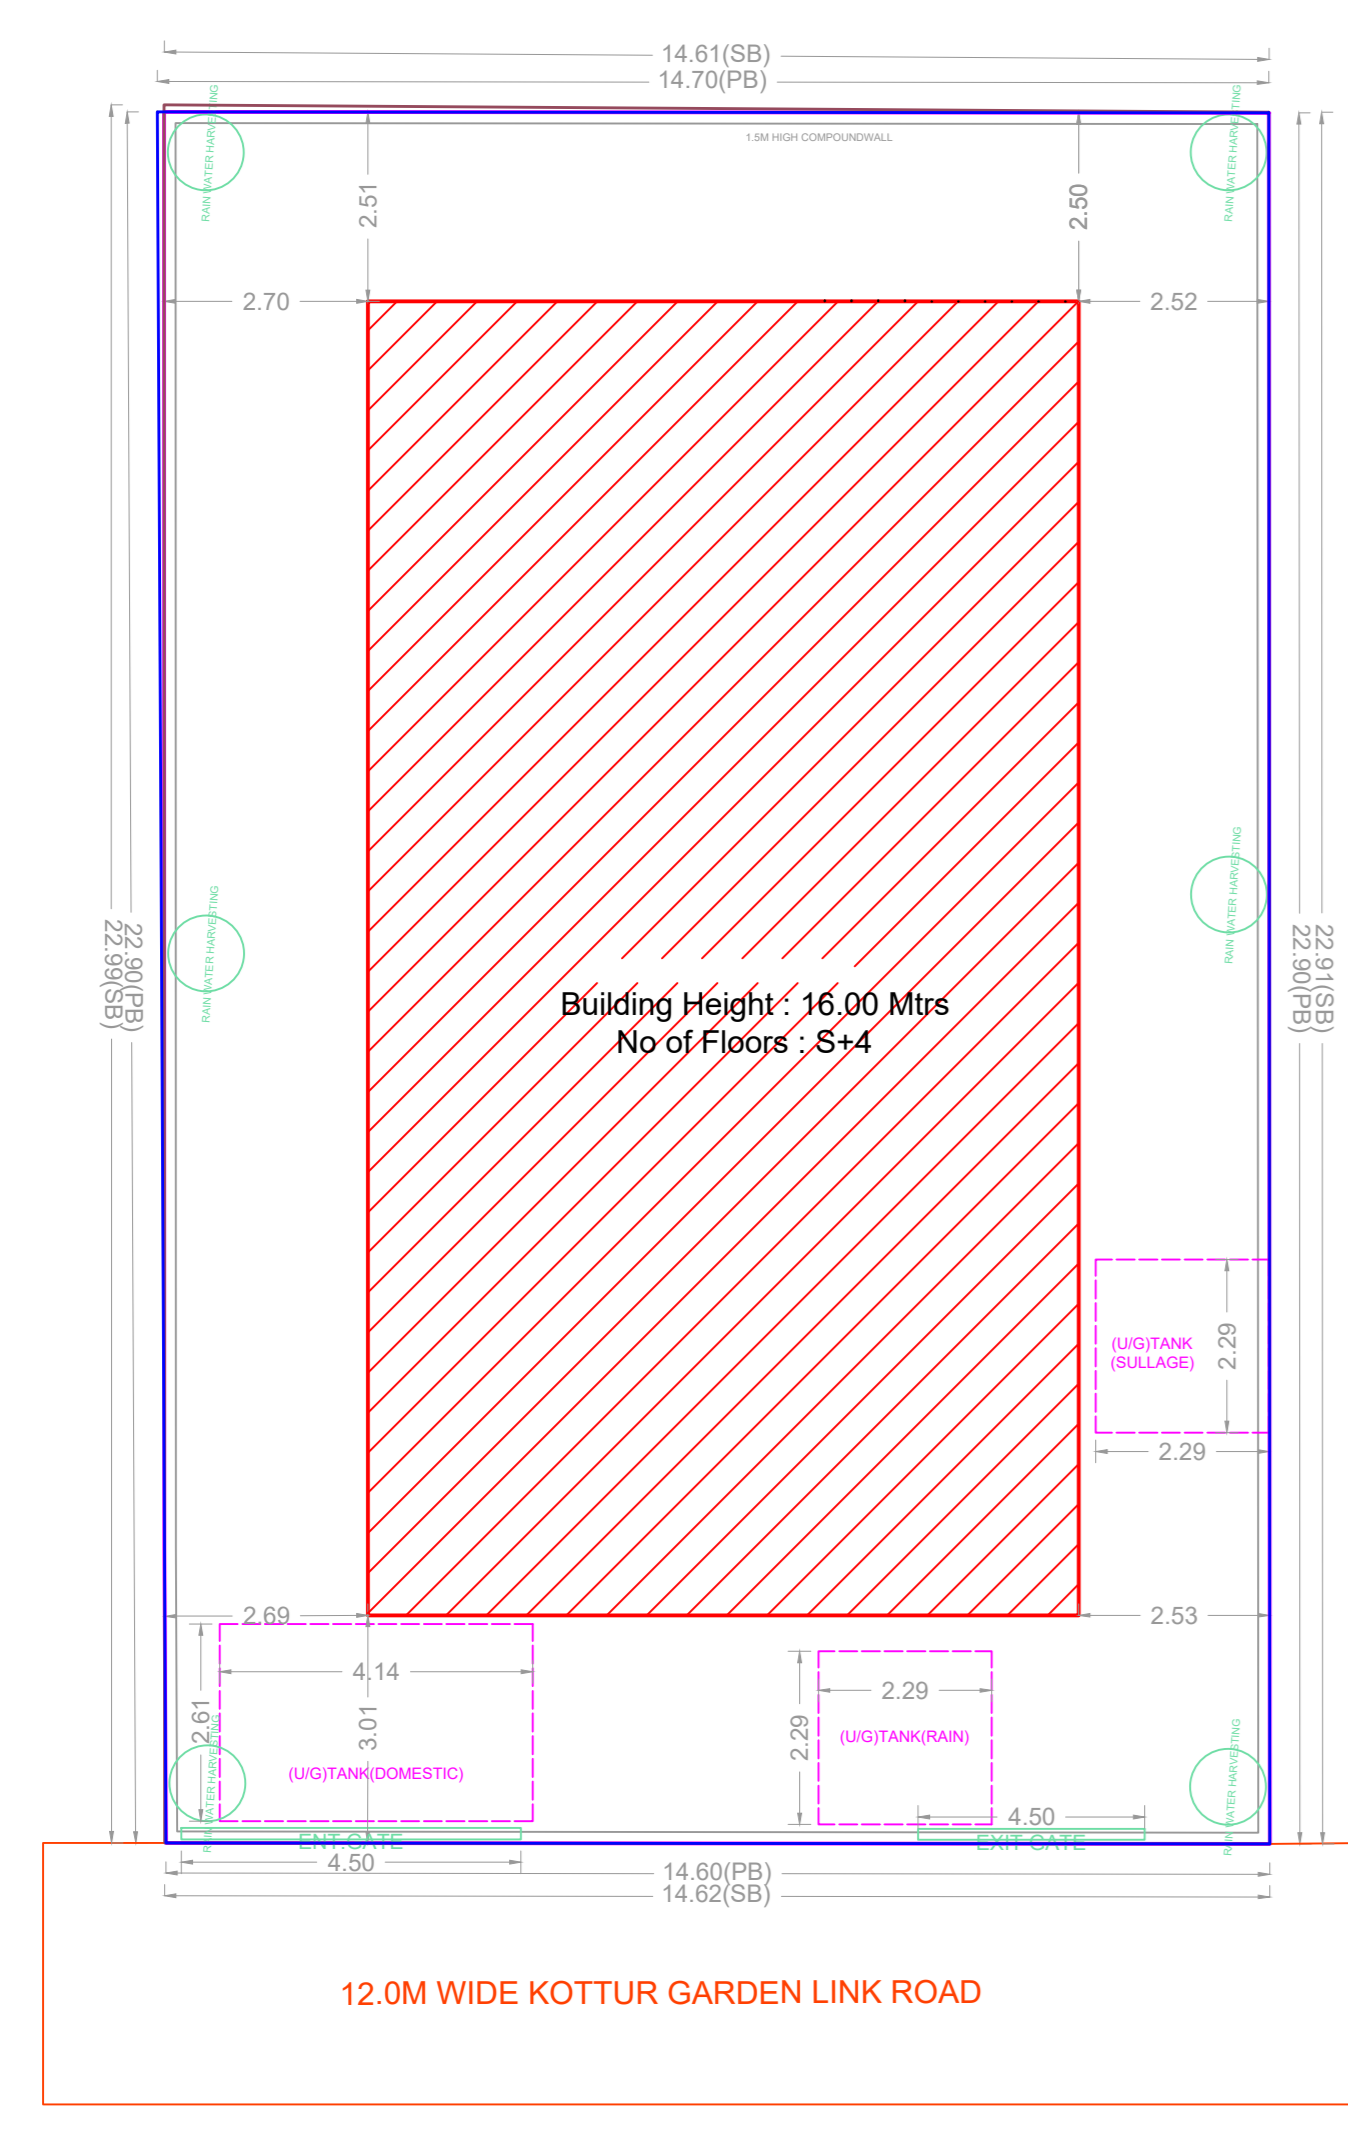

APPROVAL CONDITION

1. The applicant shall comply with all the conditions mentioned in this office approval.

2. The applicant shall submit a copy of this approval to the concerned Local Body for their records.

3. The applicant shall submit a copy of this approval to the concerned Local Body for their records.

SCALE 1:100



CHENNAI METROPOLITAN DEVELOPMENT AUTHORITY

APPROVED

SUBJECT TO THE CONDITIONS MENTIONED IN THIS OFFICE

For (Deputy Planner / Chief Planner / Member-Secretary)
High Rise Building / Non High Rise Building
This Approval is valid only after building Permit is issued by the concerned Local Body.

KEY NO. 3688

QR CODE