

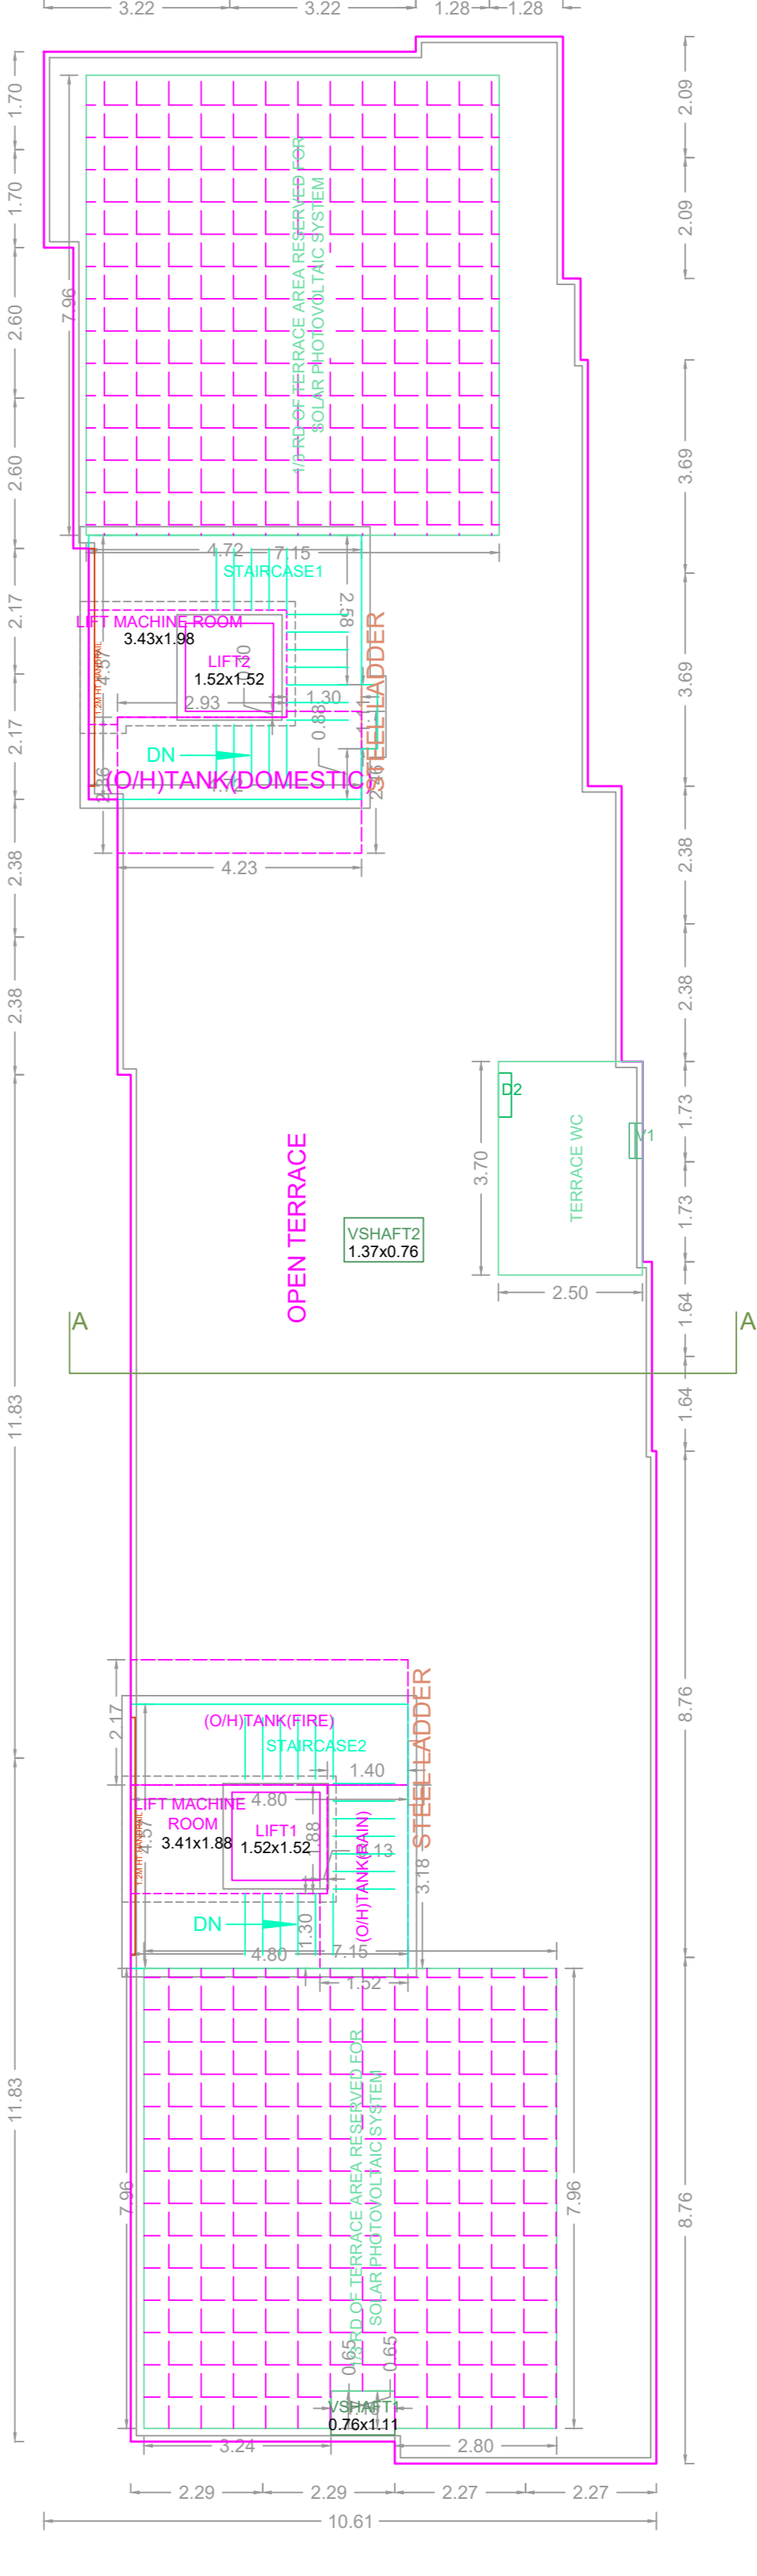
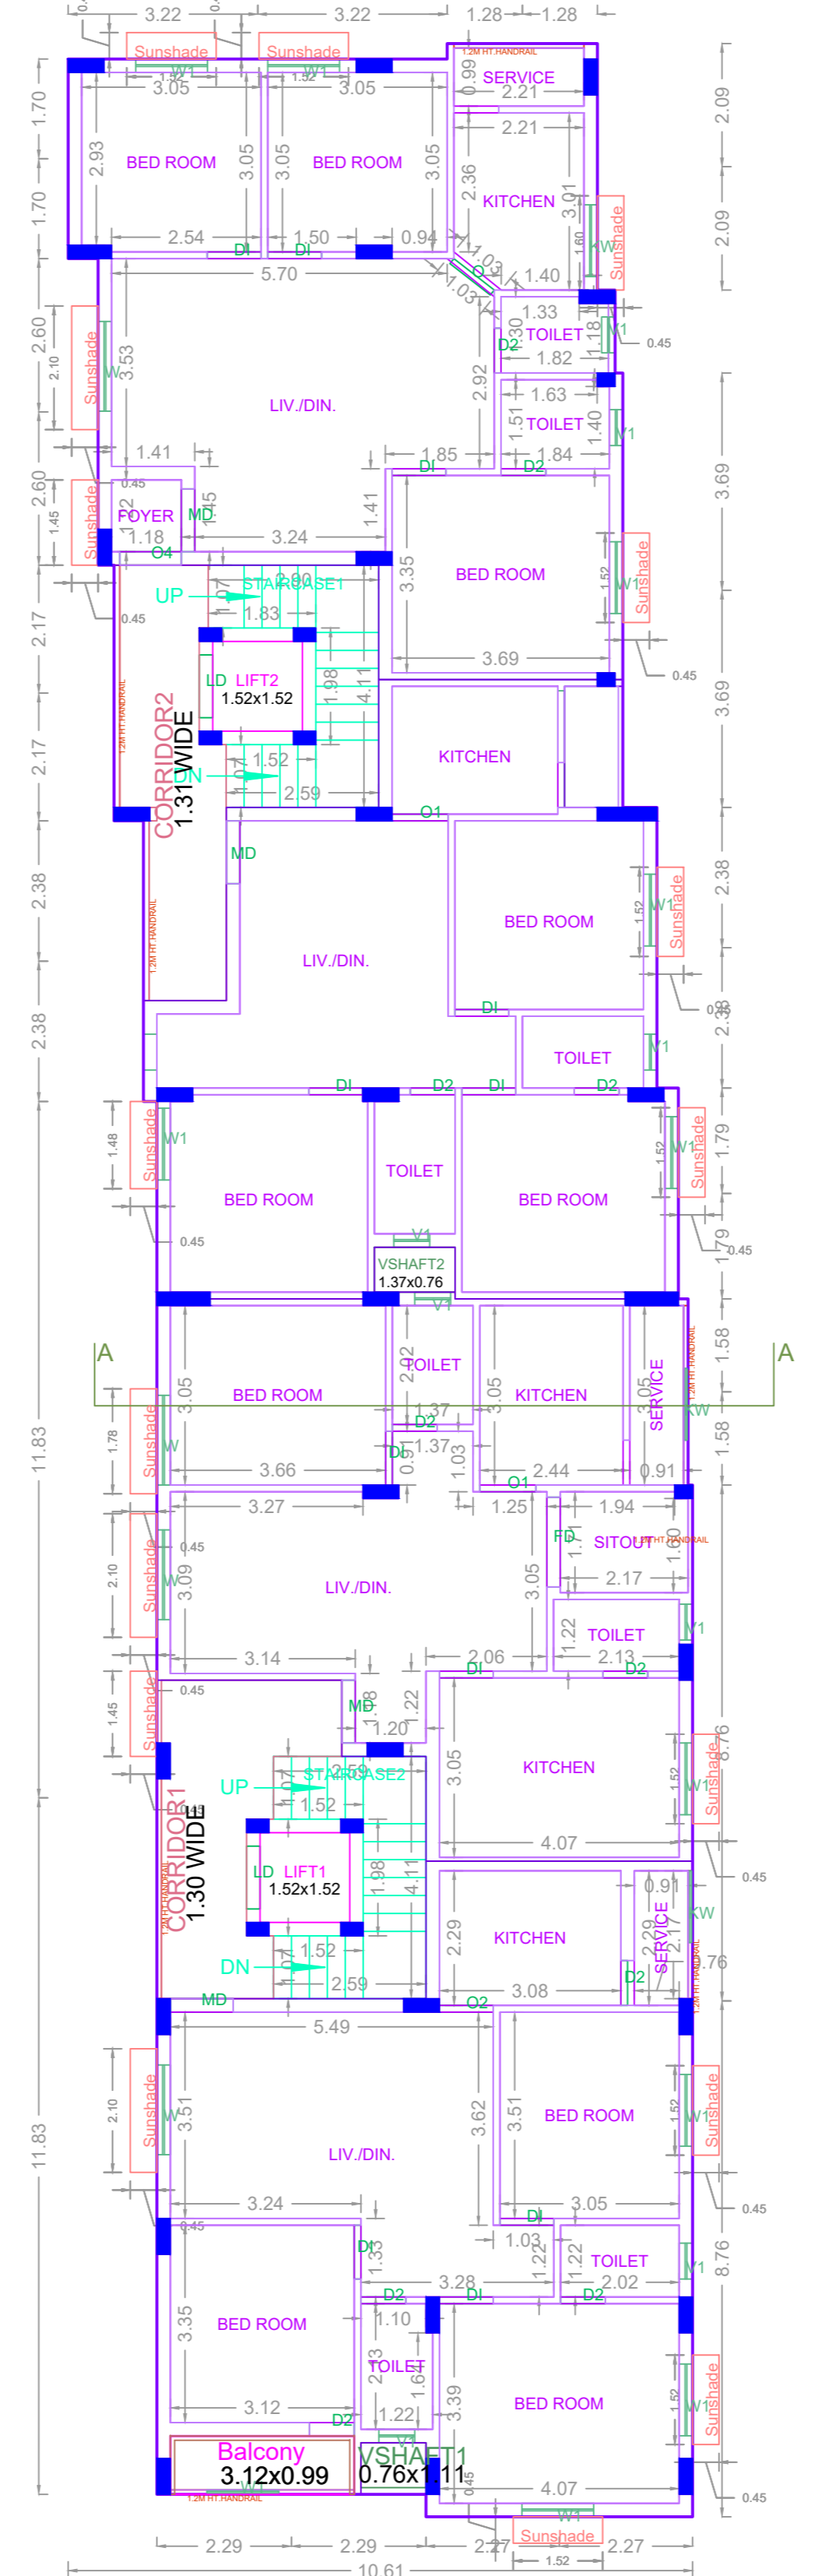
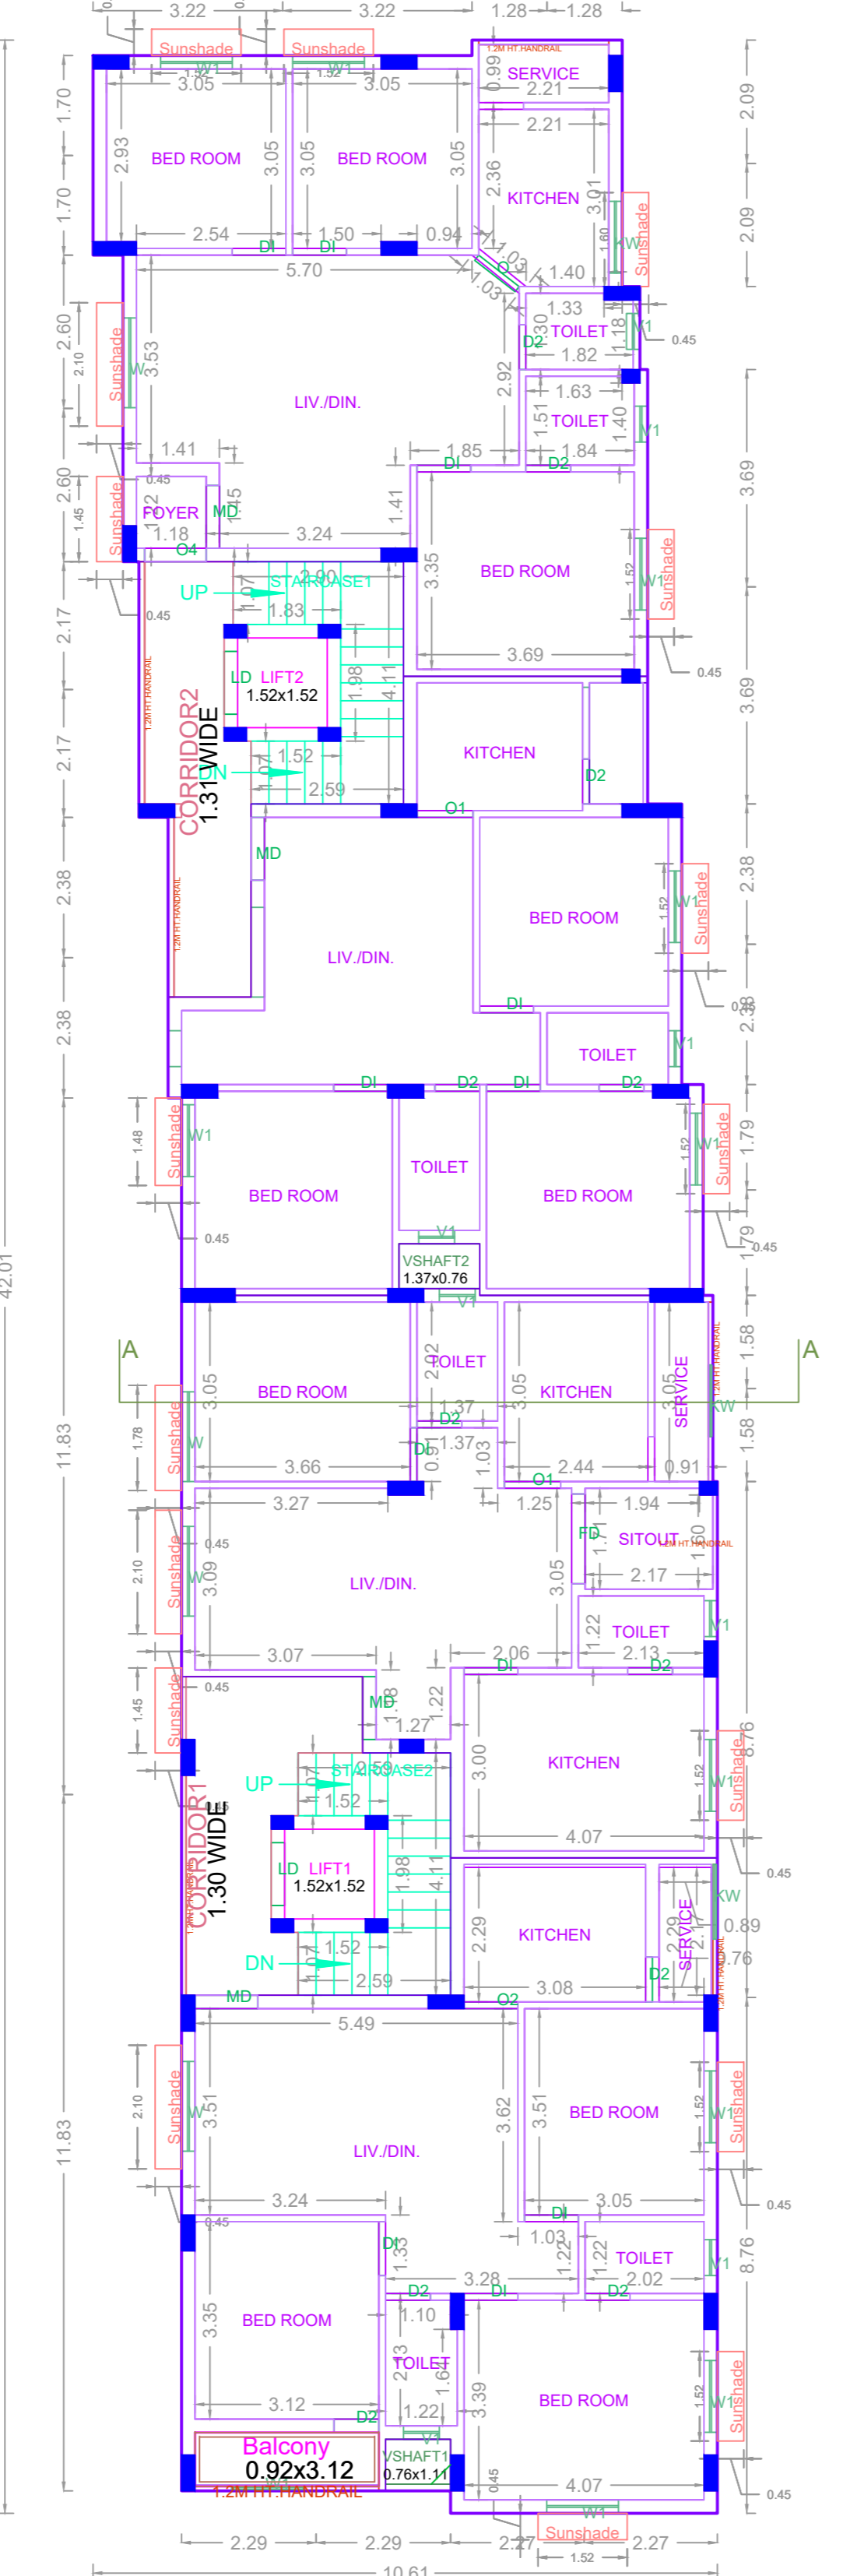
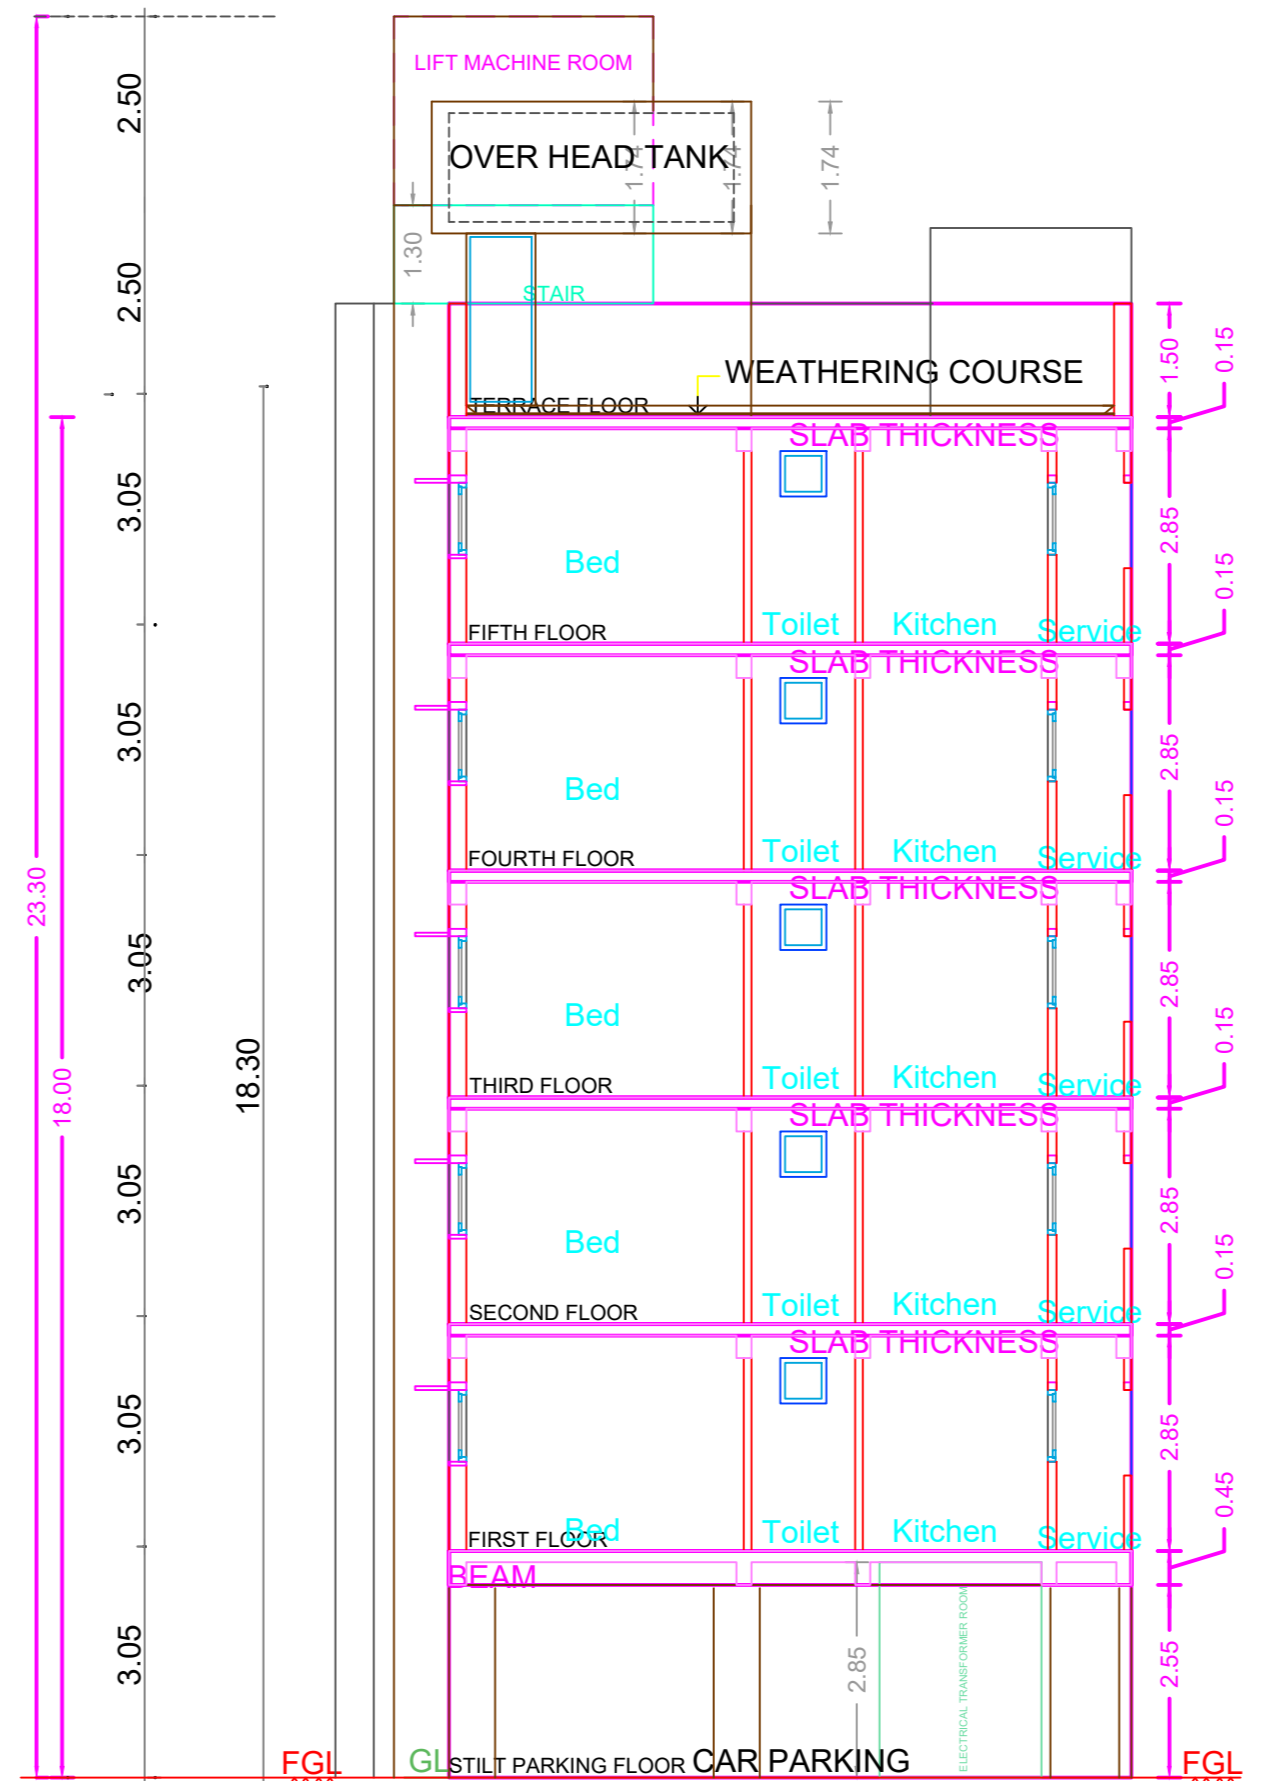


PLAN SHOWING THE PROPOSED CONSTRUCTION OF STILT + 5 FLOORS (HEIGHT - 18.30 M) RESIDENTIAL BUILDING WITH 20 DWELLING UNITS AT PLOT NO. 23 & 26, THENNANTHOPPE 2nd STREET (NOW ST.MARYS STREET), RAJAJI NAGAR , PALLAVARAM , CHENNAI COMPRISED IN OLD S.No. 365/3A1A1A1 Pt , S.NO.42/3 & 42/3-2 BLOCK No. 4, WARD - D OF ZAMIN PALLAVARAM VILLAGE, PALLAVARAM TALUK, CHENGALPATTU DISTRICT .

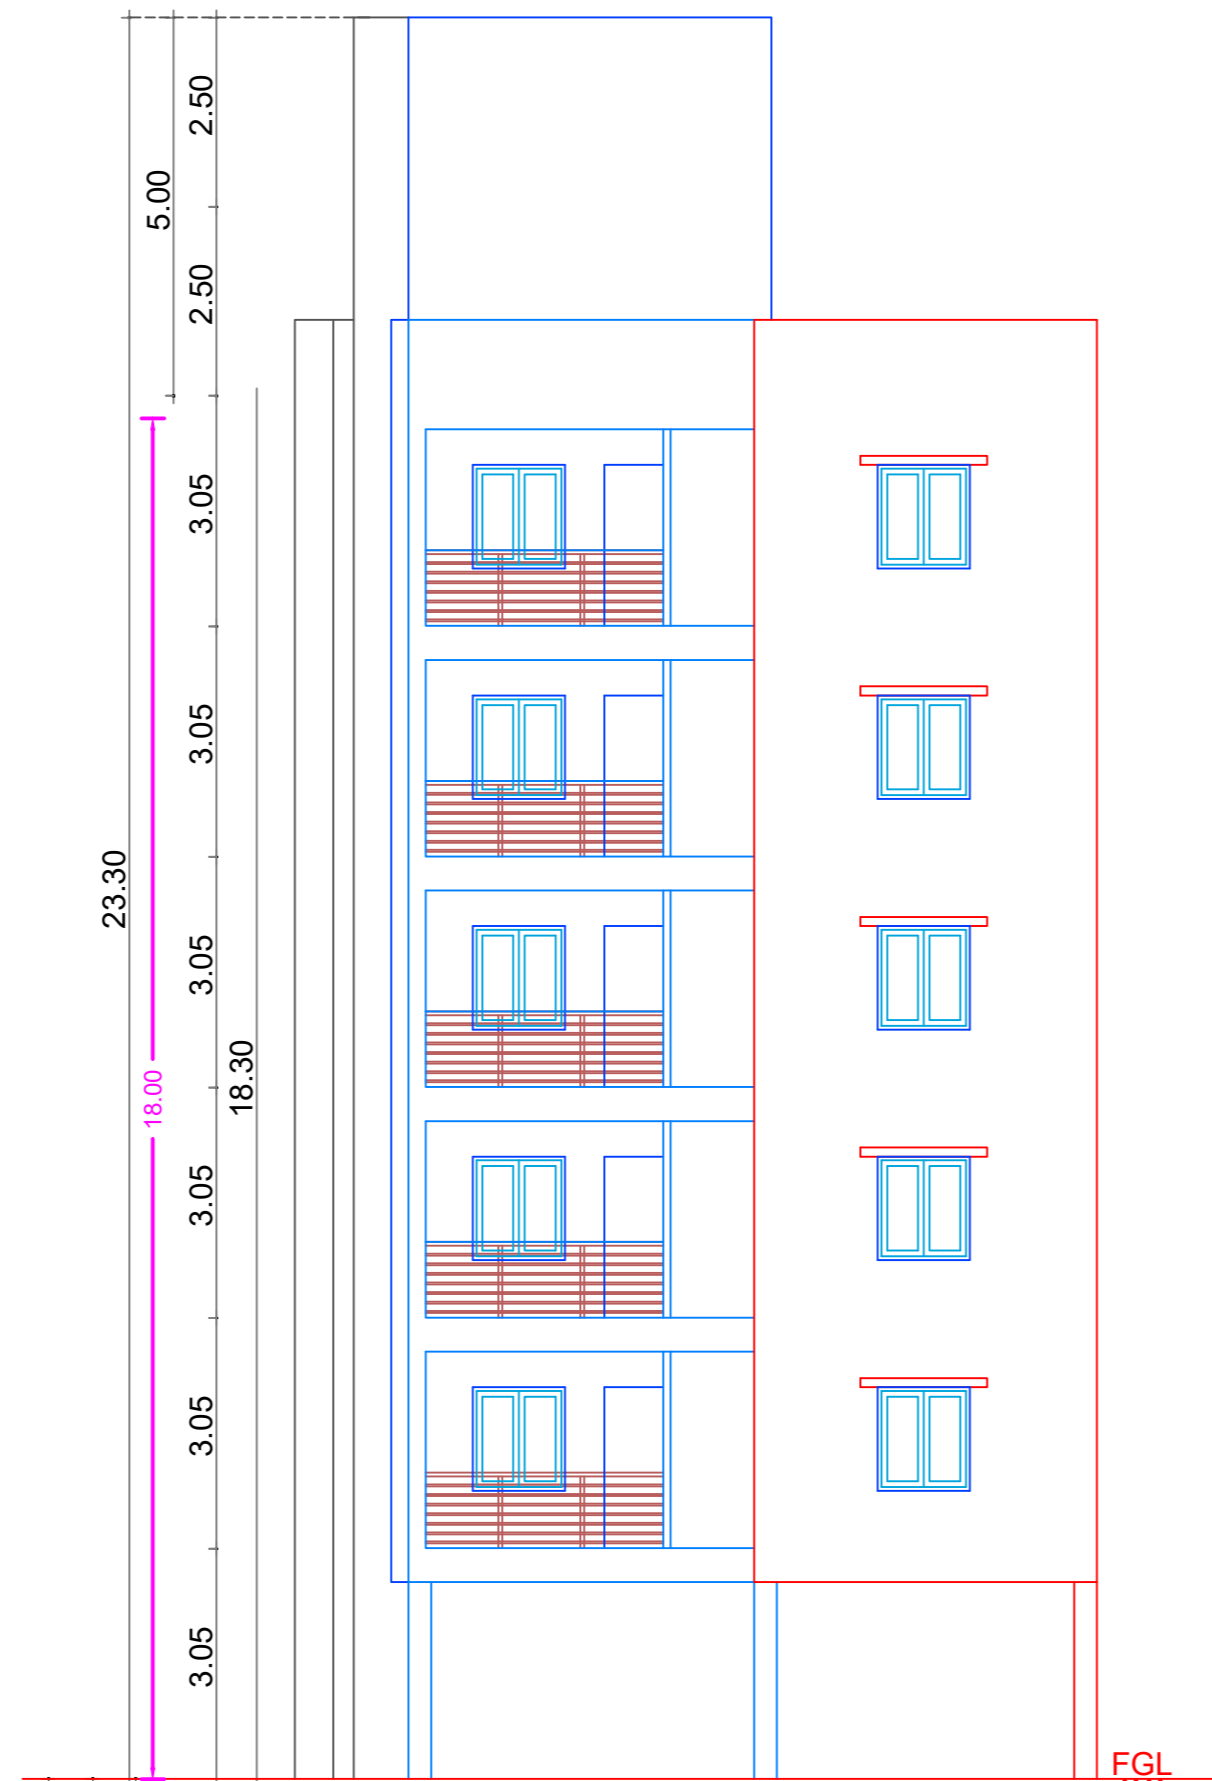

APPROVAL CONDITION

SCALE 1:100

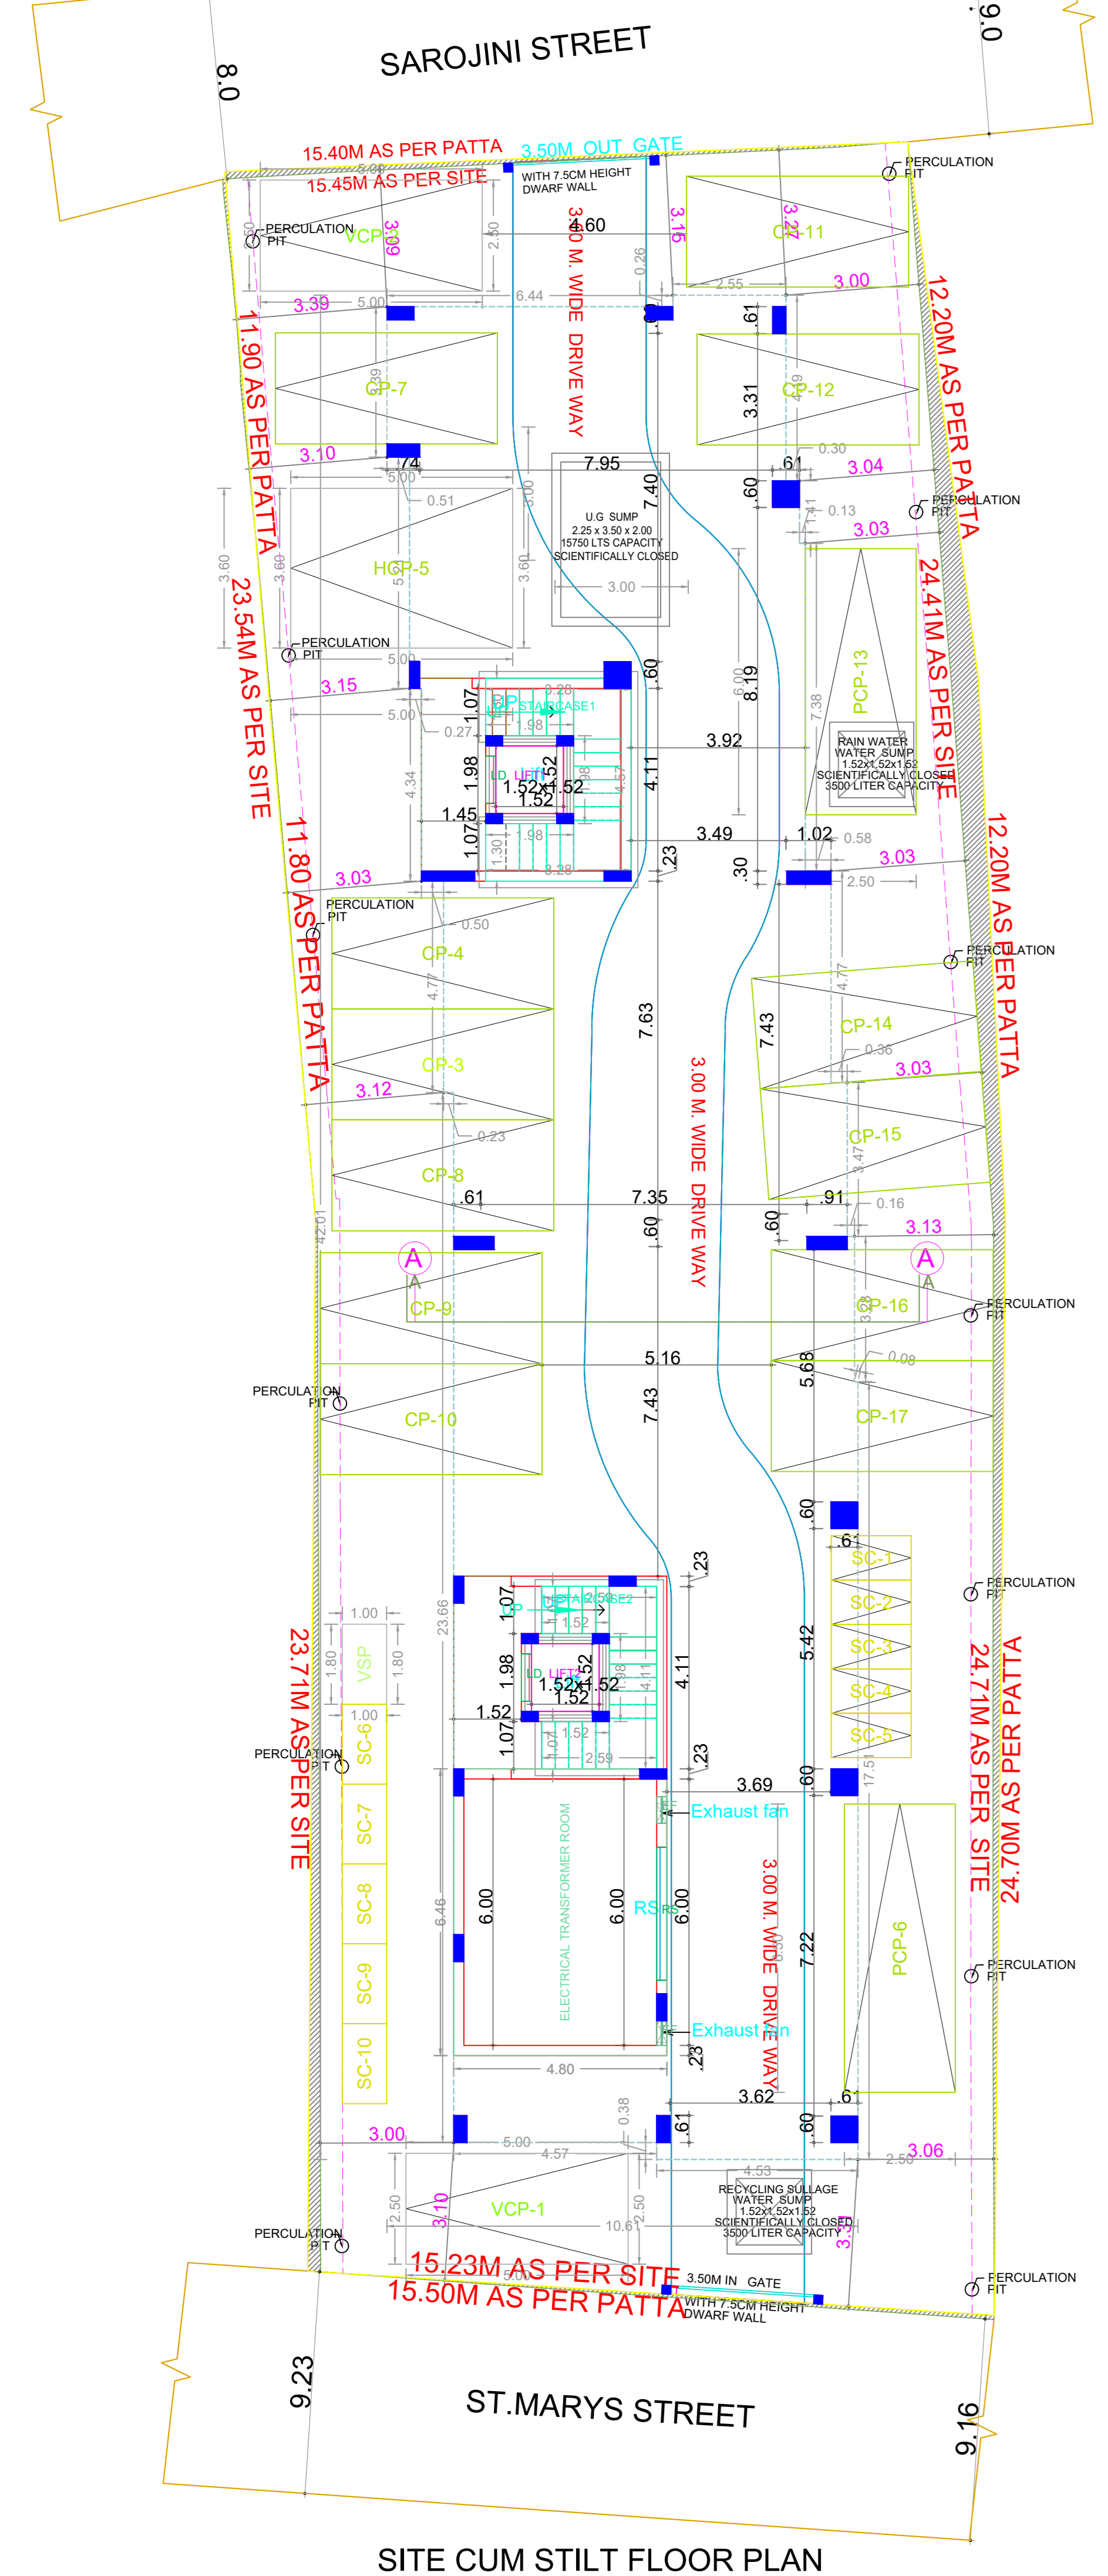

CHENNAI METROPOLITAN DEVELOPMENT AUTHORITY

APPROVED

SUBJECT TO THE CONDITIONS MENTIONED IN THIS OFFICE

This Planning Permission issued under New Rule TH/CDR, 2019 is subject to final outcome of the W.P. (MD) No.8948 of 2019 and WMP (MD) Nos. 6912 & 6913 of 2019.

For (Deputy Planner / Chief Planner / Member-Secretary)
High Rise Building / Non High Rise Building
This Approval is valid only after building Permit is issued by the concerned Local Body.

QR CODE