




**Growth of Madras since 1633**

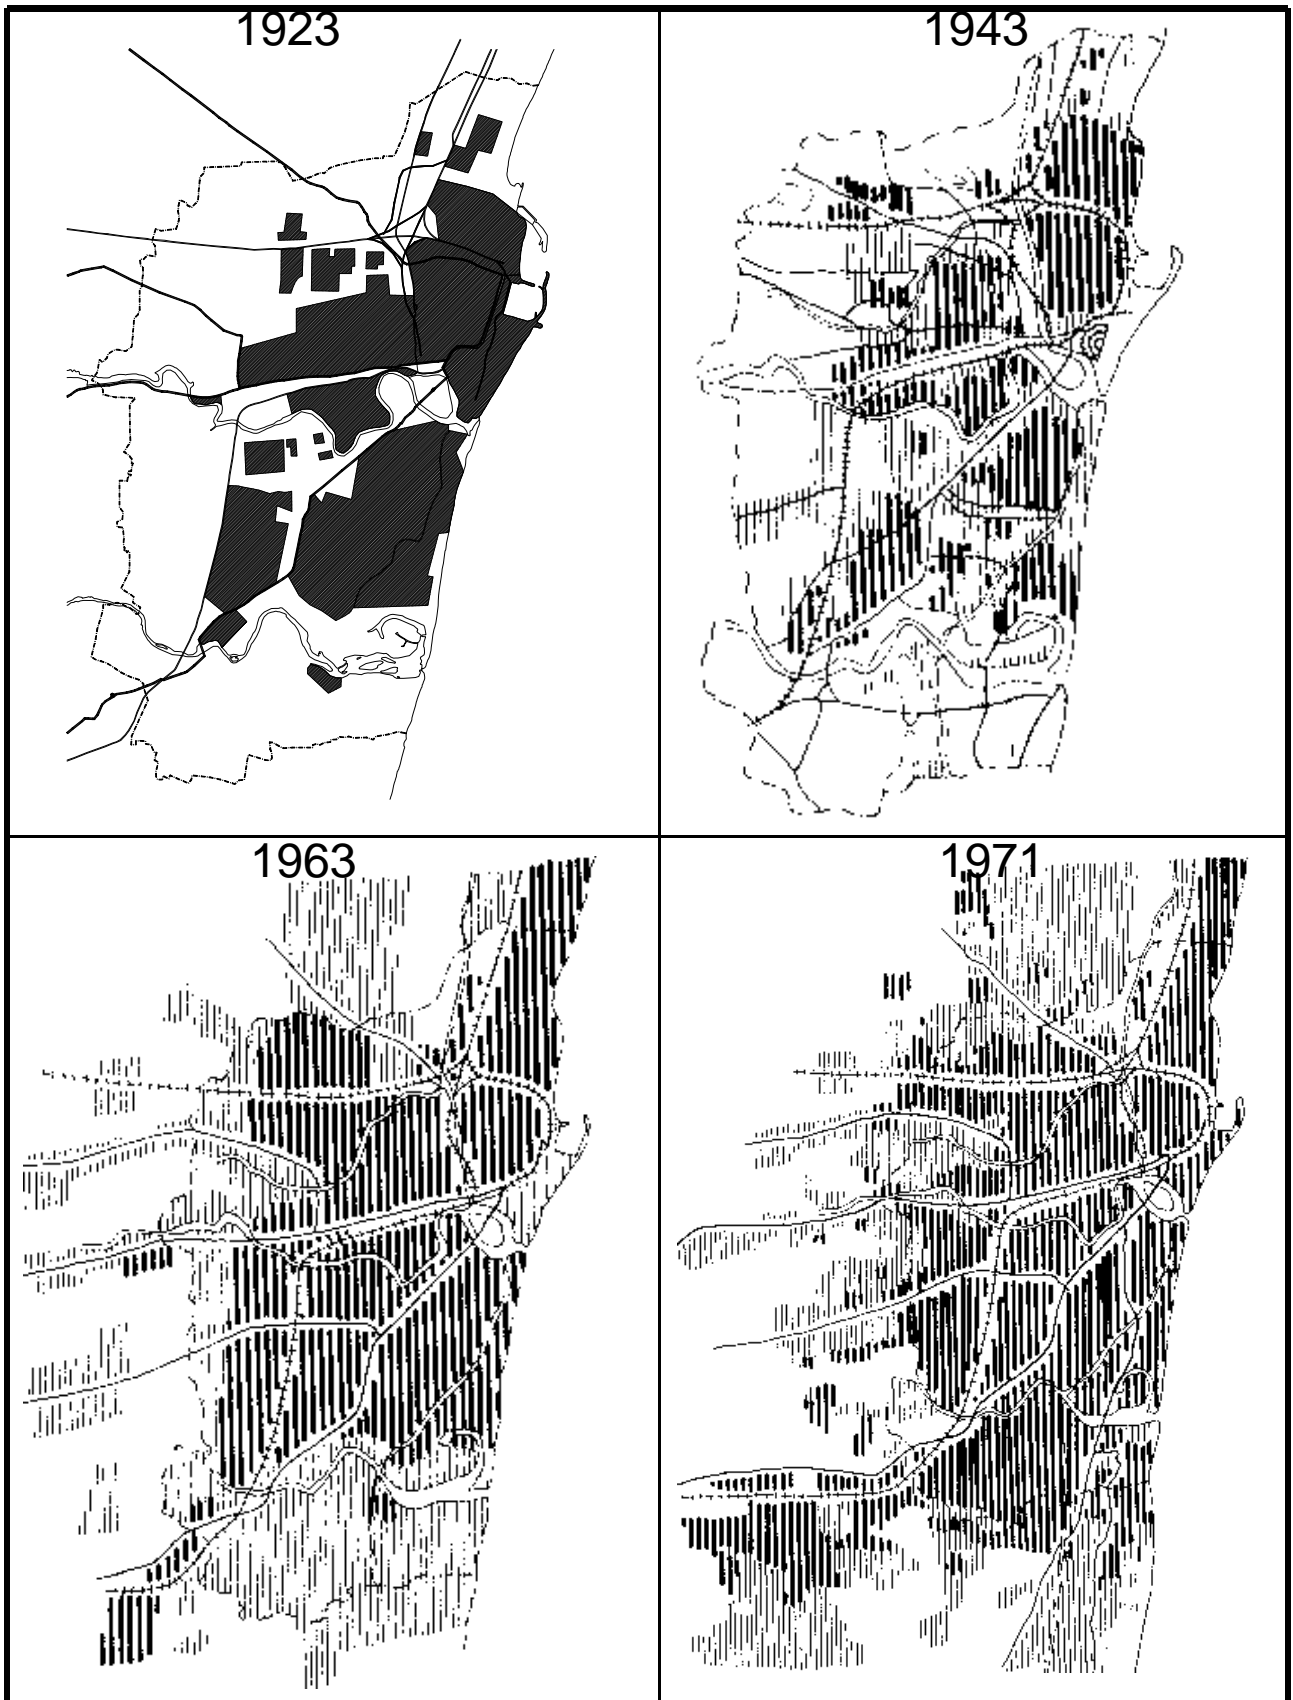


**Growth of Madras since 1923**

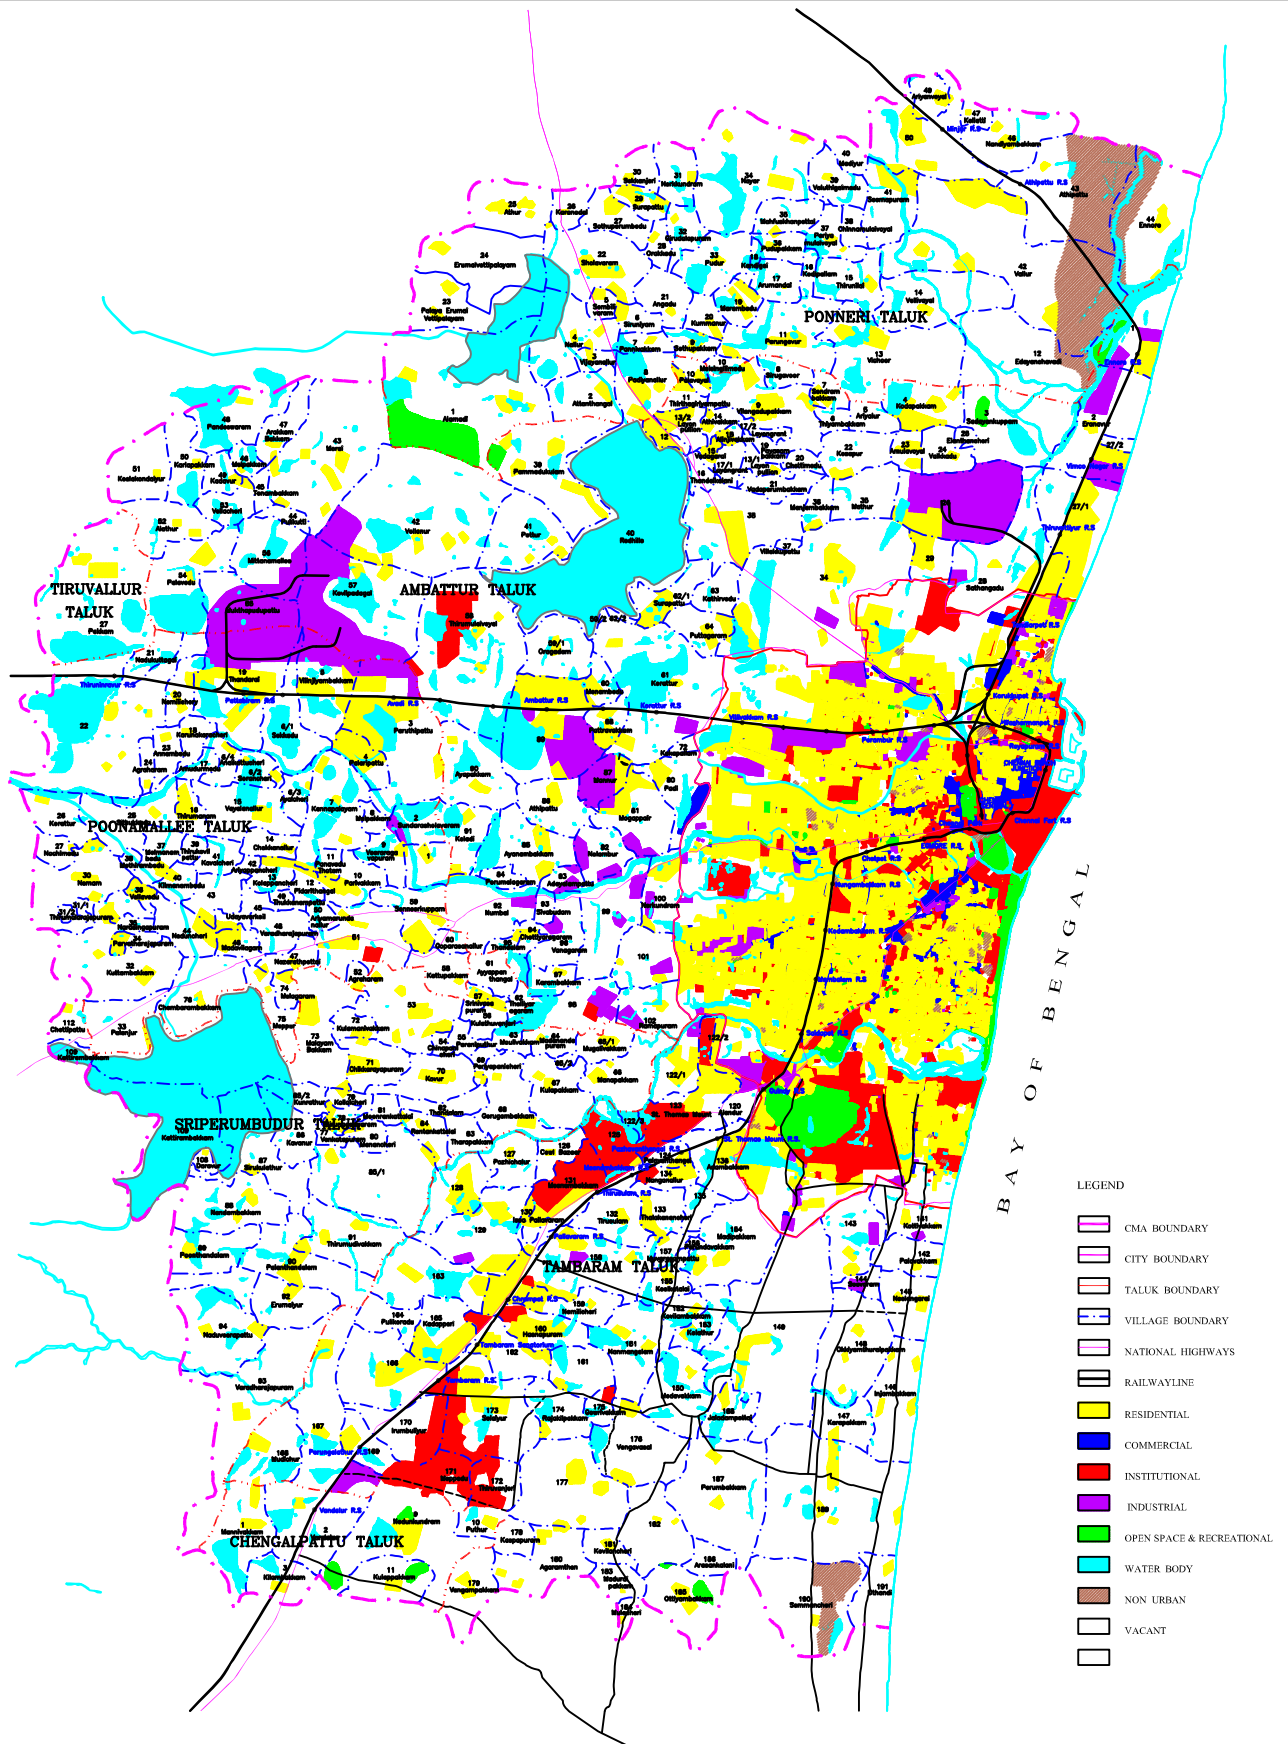

CHENNAI METROPOLITAN AREA - LANDUSE 1973

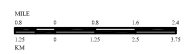

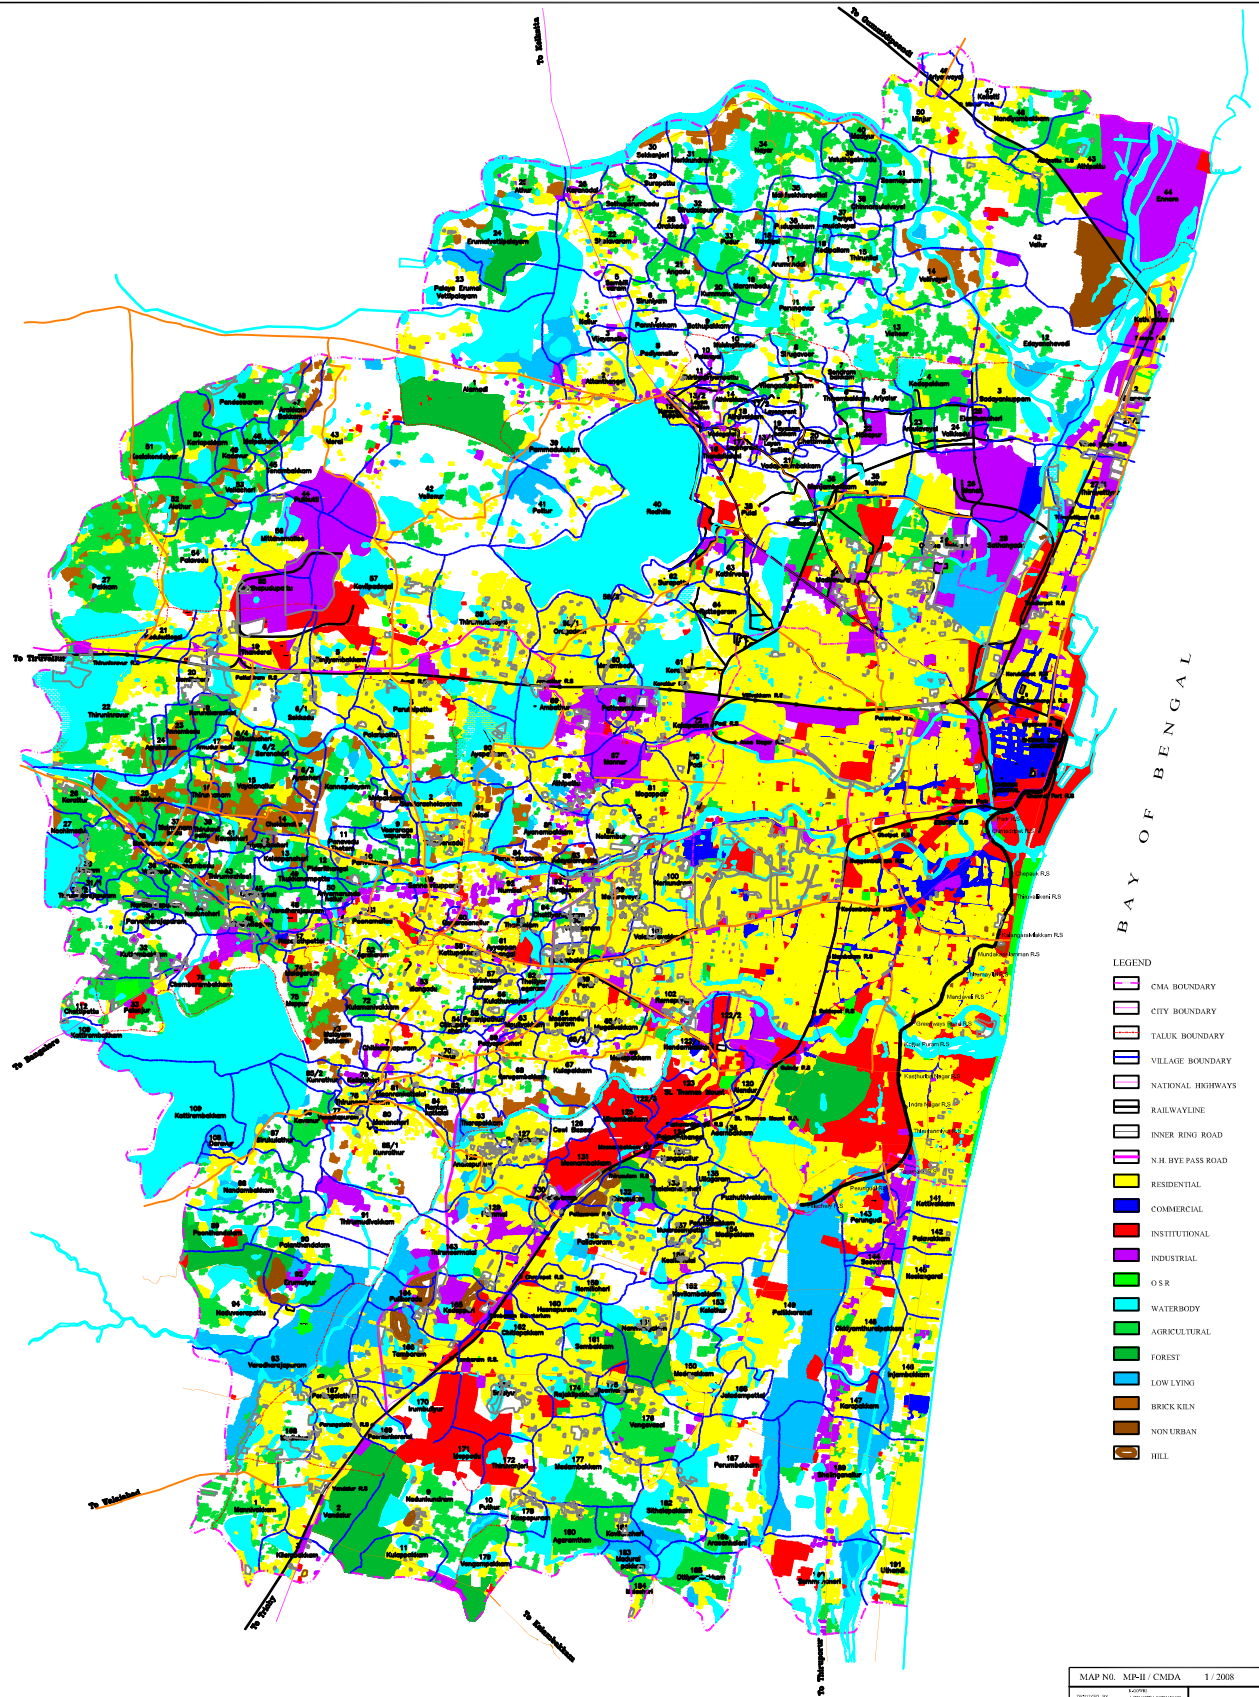


- LEGEND
- CMA BOUNDARY
  - CITY BOUNDARY
  - TALUK BOUNDARY
  - VILLAGE BOUNDARY
  - NATIONAL HIGHWAYS
  - RAILWAYLINE
  - INNER RING ROAD
  - N.H BYE PASS ROAD
  - RESIDENTIAL
  - COMMERCIAL
  - INSTITUTIONAL
  - INDUSTRIAL
  - O.S.R
  - WATERBODY
  - AGRICULTURAL
  - FOREST
  - LOW LYING
  - BRICK KILN
  - NON URBAN
  - HILL

**C M A - EXISTING LAND USE - 2006**  
**MASTER PLAN FOR CMA - 2026**

MAP NO. MP-II / CMDA	1 / 2008
DESIGNED BY	CHENNAI METROPOLITAN DEVELOPMENT AUTHORITY
CHECKED BY	CHENNAI METROPOLITAN DEVELOPMENT AUTHORITY
APPROVED BY	CHENNAI METROPOLITAN DEVELOPMENT AUTHORITY
MEMBER SECRETARY CHENNAI METROPOLITAN DEVELOPMENT AUTHORITY	
SCALE	1:10,000
1 CM	1:10,000
1 KM	1:10,000





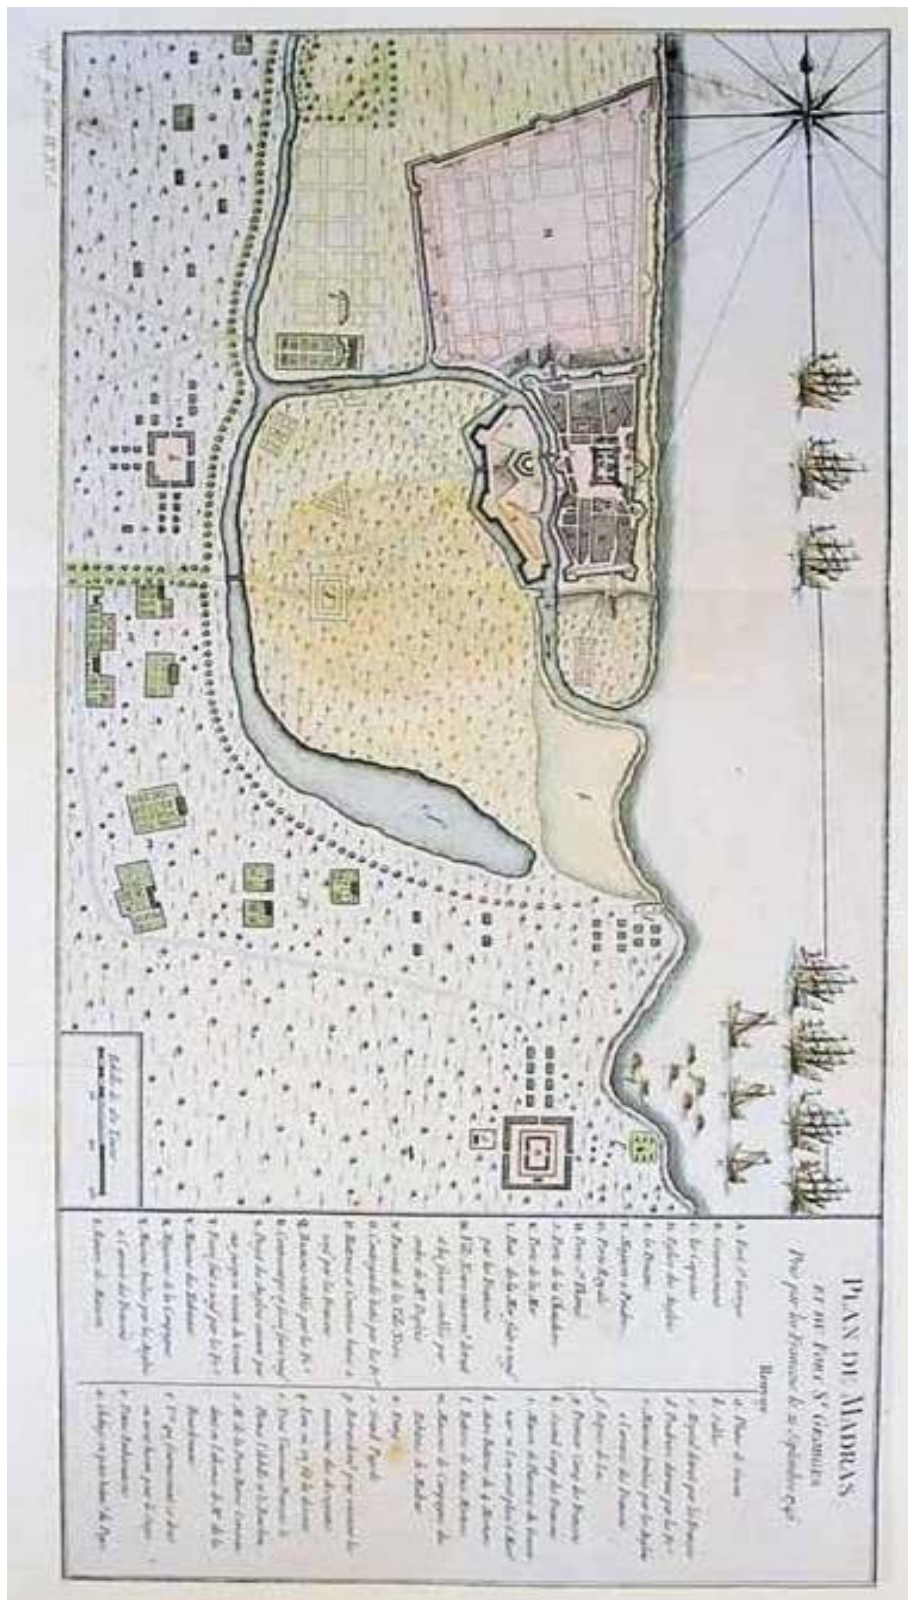


Chennai – Old Images





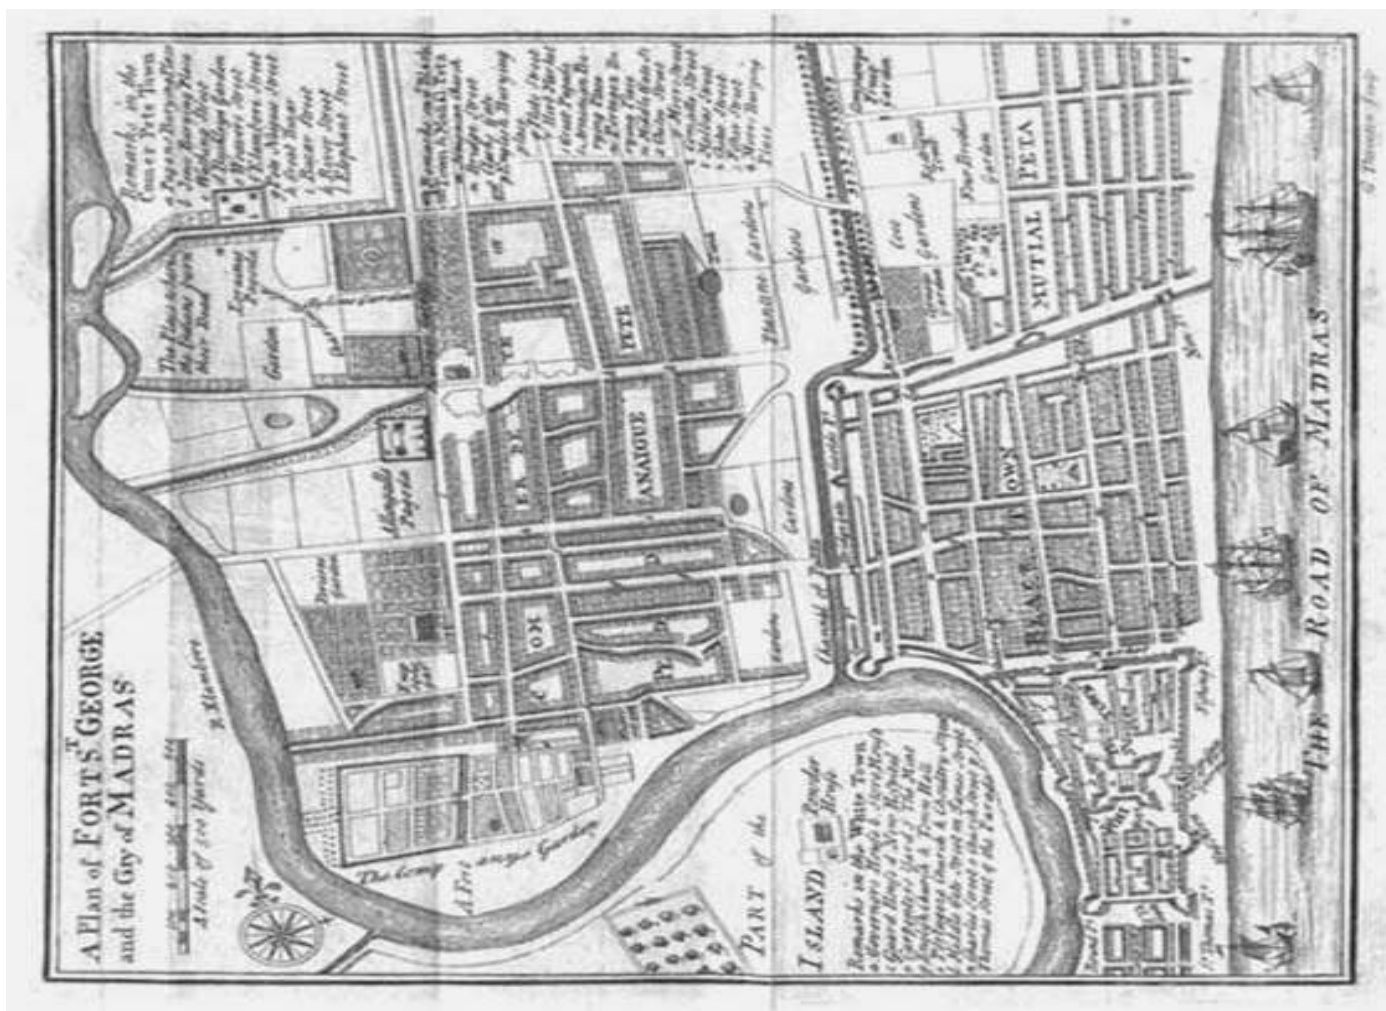

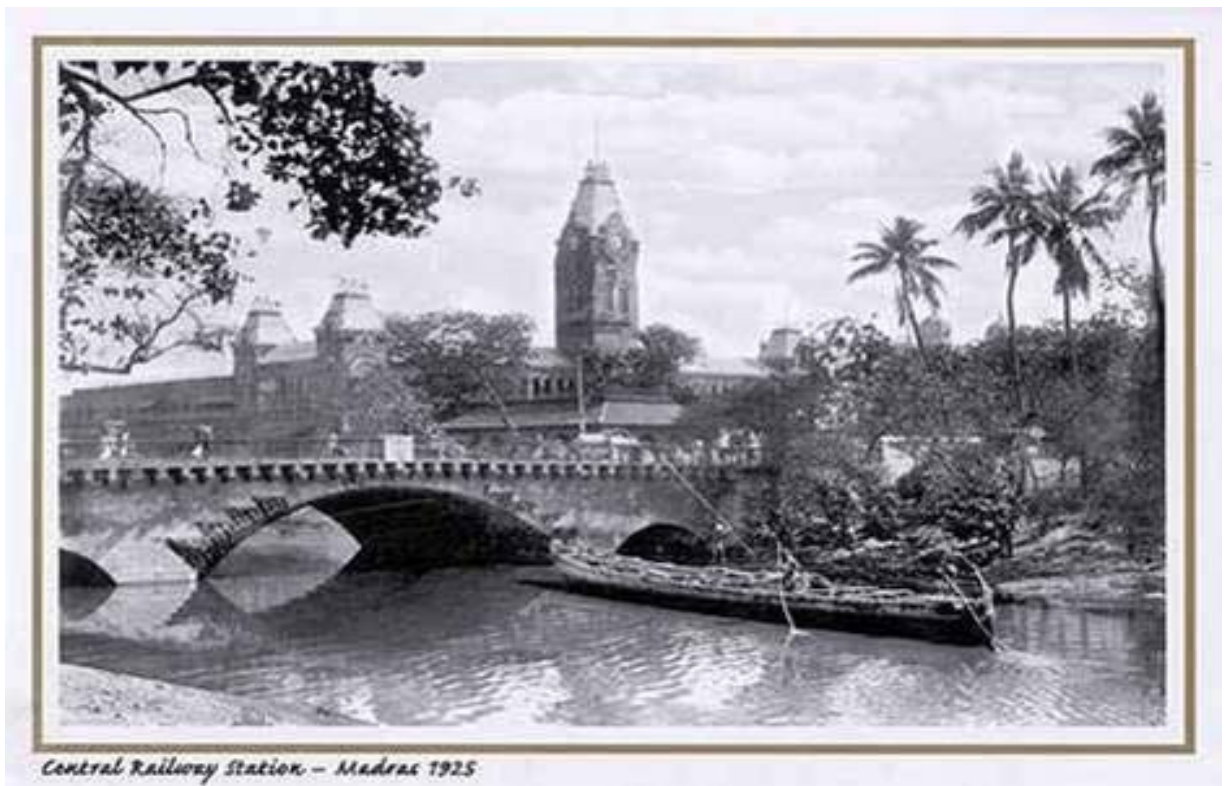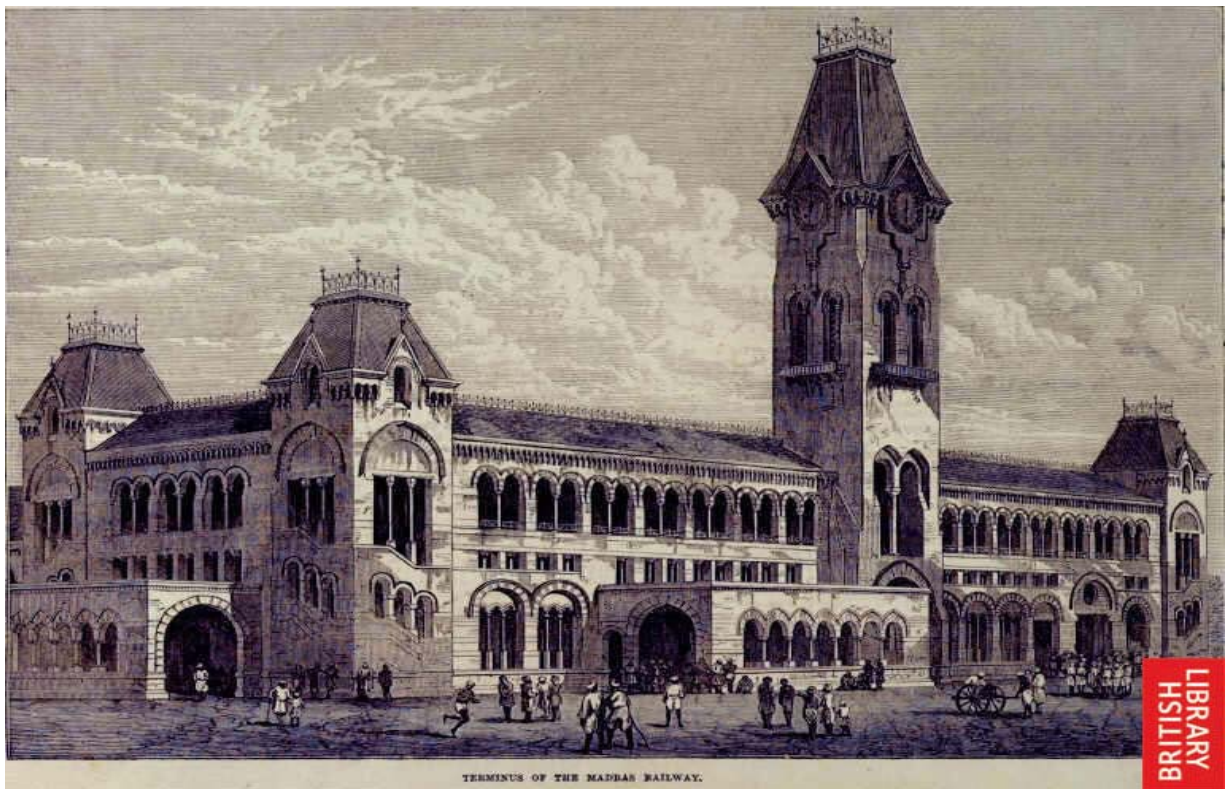





*Parry's Corner – Madras 1890*



*Esplanade- Madras 1910.*



*First Line Beach – Madras 1915*



## Chennai – Old Images