


TOTAL EXTENT : 3569 M<sup>2</sup>  
 ROAD AREA : 1160 M<sup>2</sup>  
 NO. OF PLOTS : 15 Nos.

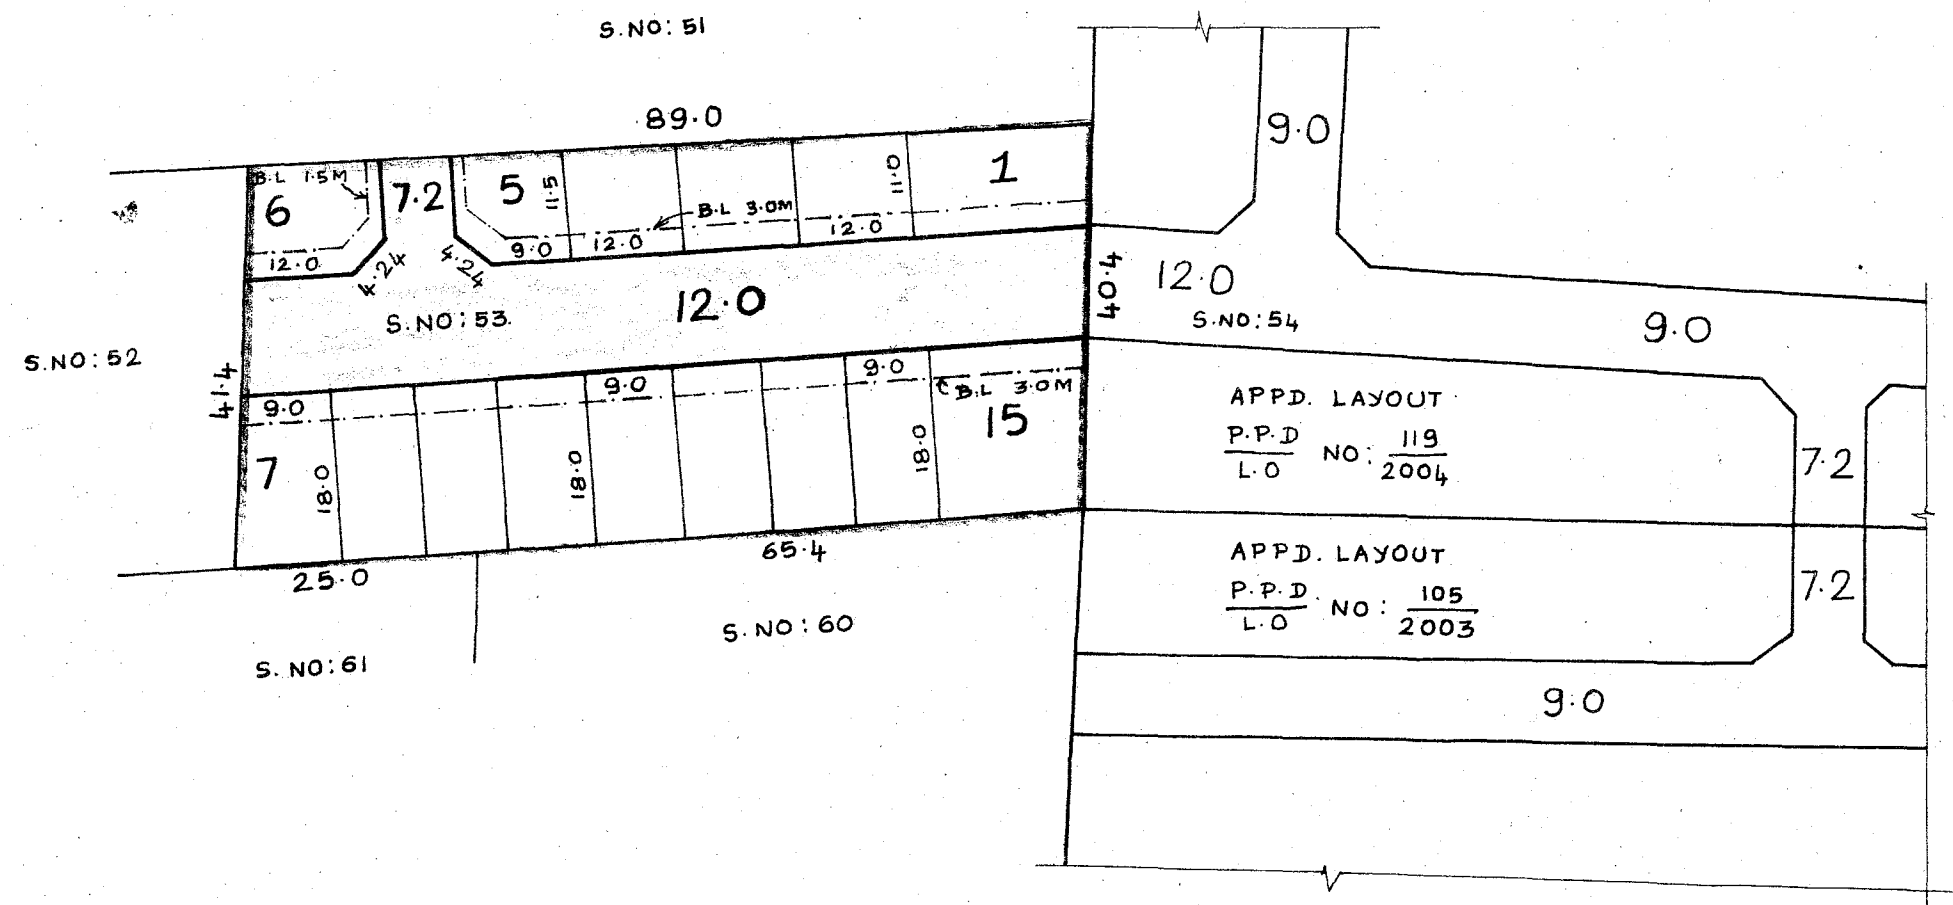

**NOTE:—**

1. SPLAY 3.0M X 3.0M.
2. MEASUREMENTS INDICATED ARE EXCLUDING SPLAY DIMENSIONS.
3. ROAD AREA WAS ALREADY HANDED OVER TO THE LOCAL BODY. VIDE GIFT DEED DOC. NO: 605/08 DATED 29/01/2008.

**LEGEND:—**

- SITE BOUNDARY
- PROPOSED ROAD
- EXISTING ROAD

P.P.D. NO. <sup>I.C</sup> 4  
 L.O. APPROVED 2008  
 VIDE LETTER NO : L1/3219/2008  
 DATED : 27/03/2008  
**FOR OFFICE COPY**

FOR MEMBER - SECRETARY  
 CHENNAI METROPOLITAN  
 DEVELOPMENT AUTHORITY

# TAMBARAM MUNICIPALITY

LAYOUT OF HOUSE SITES IN S.No: 53 OF  
 TAMBARAM VILLAGE.

SCALE : 1:800 (ALL MEASUREMENTS ARE IN METRE.)

