

**TOTAL EXTENT : 6700 SQ.M**  
**ROAD AREA : 1199 SQ.M**  
**TOTAL NO. OF PLOTS : 2 NOS**


**NOTE:**

- ROAD AREA WAS ALREADY HANDED OVER TO THE LOCAL BODY VIDE GIFT DEED DOC. NO: 9531/ 2010. DT. 30.8.2010.

**CONDITION:**

- DR RULE NO: 29 (11)

THE COST OF LAYING IMPROVEMENTS TO THE SYSTEMS IN RESPECT OF ROAD, WATER SUPPLY, SEWERAGE, DRAINAGE OR ELECTRIC POWER SUPPLY THAT MAY BE REQUIRED AS ASSESSED BY THE COMPETENT AUTHORITY, SHALL BE BORNE BY THE APPLICANT.

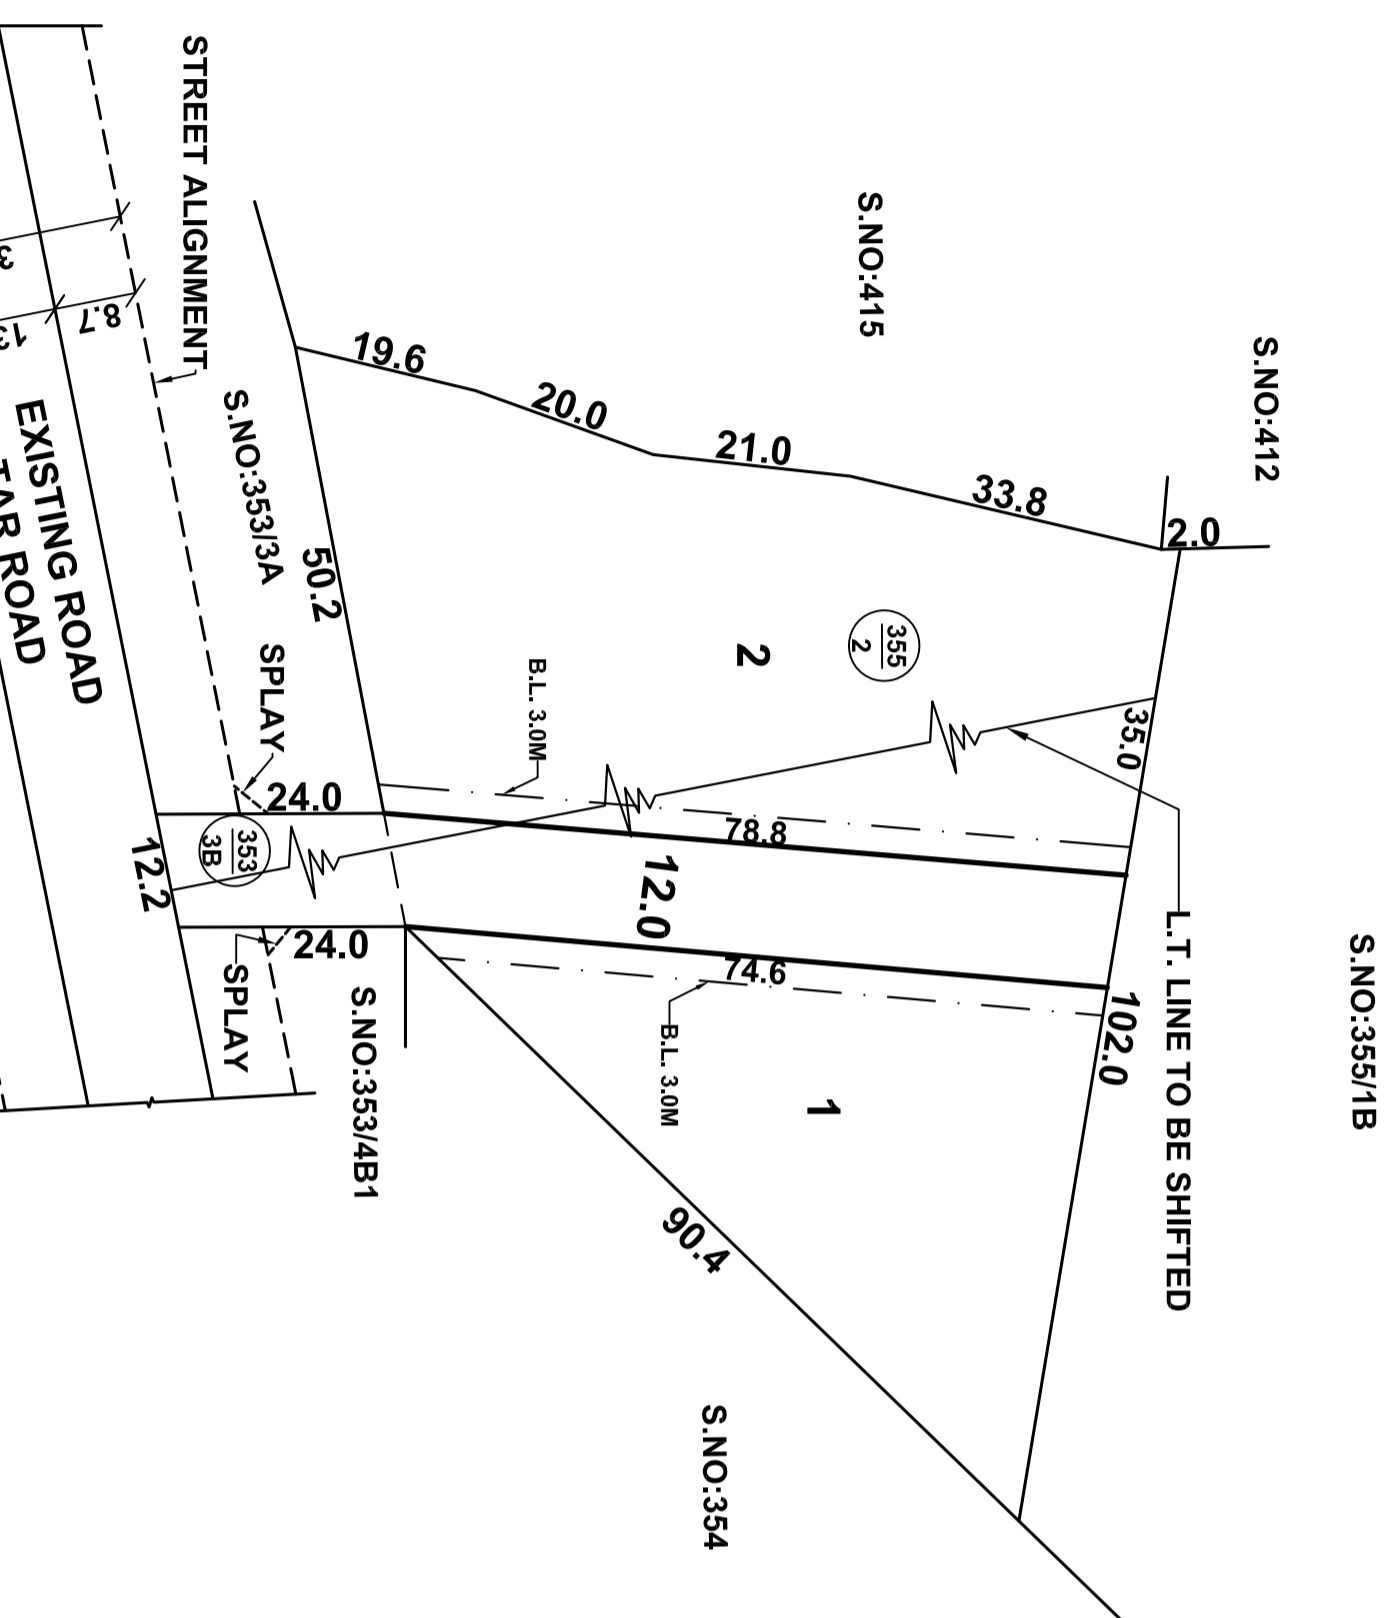

**LEGEND:**

- SITE BOUNDARY
- PROPOSED ROAD
- EXISTING ROAD

**CONDITIONS:**

THE LAYOUT APPROVED IS VALID SUBJECT TO OBTAINING SANCTION FROM THE LOCAL BODY CONCERNED.

**P.P.D NO: 31**

**L.O APPROVED 2010**

**VIDE LETTER NO :L1 / 2128 / 2010**

**DATE : 29 / 9 / 2010**

**OFFICE COPY**

FOR MEMBER SECRETARY  
 CHENNAI METROPOLITAN  
 DEVELOPMENT AUTHORITY

# KUNDRATHUR PANCHAYAT UNION

**SUB DIVISION OF HOUSE SITES IN S.NO:353/3B AND 355/2 OF KOVUR VILLAGE.**

SCALE :- 1:800 (ALL MEASUREMENTS ARE IN METRE.)

