

TOTAL EXTENT : 2200 M2
ROAD AREA : 509 M2
TOTAL NO. OF PLOTS : 12 NOS.


NOTE :

1. SPLAY - 1.5M X 1.5M
2. MEASUREMENTS ARE INDICATED EXCLUDING SPLAY DIMENSIONS
3. ROAD AREA WAS ALREADY HANDED OVER TO THE LOCAL BODY
VIDE GIFT DEED DOCUMENT NO. 10149 / 2010 DATED: 13 / 09 / 2010

CONDITION:

1. DR RULE NO: 29 (11)

THE COST OF LAYING IMPROVEMENTS TO THE SYSTEMS IN RESPECT OF ROAD, WATER SUPPLY, SEWERAGE, DRAINAGE OR ELECTRIC POWER SUPPLY THAT MAY BE REQUIRED AS ASSESSED BY THE COMPETENT AUTHORITY, SHALL BE BORNE BY THE APPLICANT.

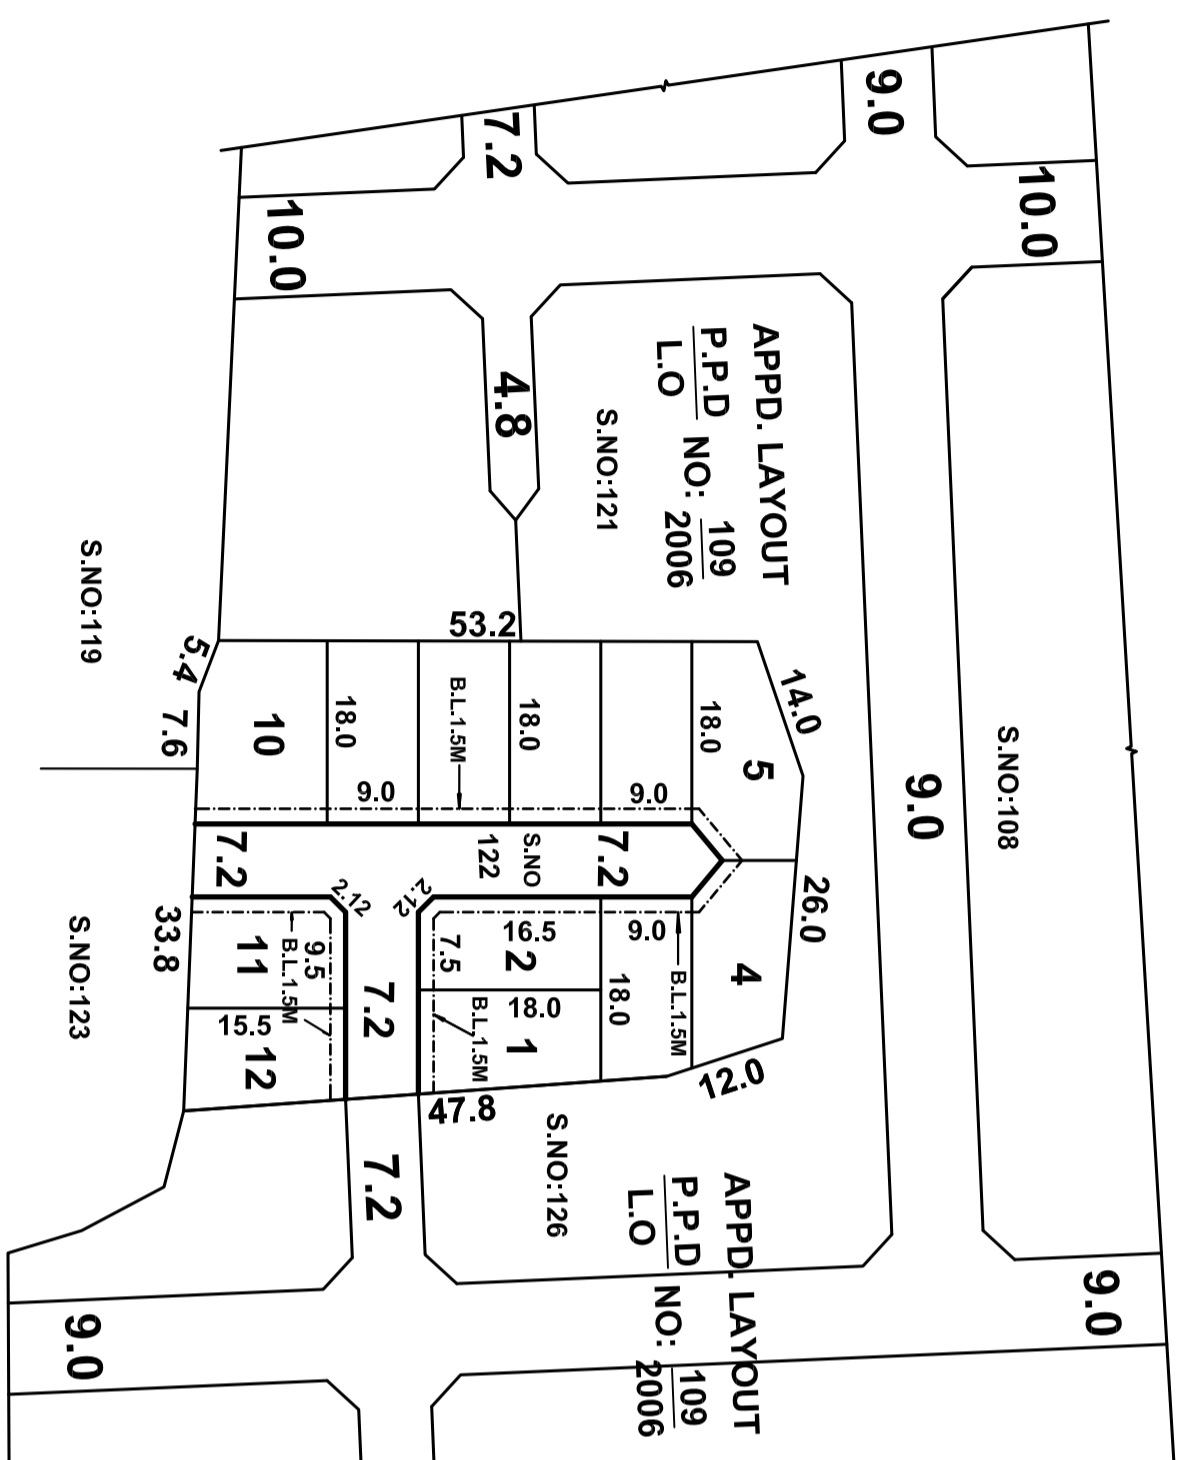

LEGEND:

- SITE BOUNDARY
- PROPOSED ROAD
- EXISTING ROAD

CONDITION:-
THE LAYOUT APPROVAL IS VALID SUBJECT TO OBTAINING SANCTION FROM THE LOCAL BODY CONCERNED

P.P.D NO 34
L.O 2010
VIDE LETTER NO : L1/13359 / 09
DATED : 06 / 12 / 2010

PREPARED BY P.A.I. (N.M) A.P. (S.S) D.P. (C.K.B)

POONAMALLEE PANCHAYAT UNION

LAYOUT OF HOUSE SITES IN S.NO:122 OF MEPPUR VILLAGE.

SCALE :- 1:800 (ALL MEASUREMENTS ARE IN METRE.)

OFFICE COPY
FOR MEMBER SECRETARY
CHENNAI METROPOLITAN
DEVELOPMENT AUTHORITY

